





 


Telsec Property Corporation
#200, 3595 - 114 Avenue SE
Calgary, Alberta, T2Z 3X2
403 203-3000, 403 252-9022 Fax


Rick Balbi Architect Ltd.
5917 11th Avenue SW
Calgary, Alberta, T2H 0G4
403 253 2853, 403 253 3078 Fax

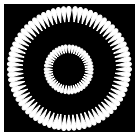


Project:

Proposed

**Industrial
Commercial
Development**

**12865 52 Street SE
Calgary, Alberta**

LEGAL DESCRIPTION: BLOCK B PLAN 051 0927

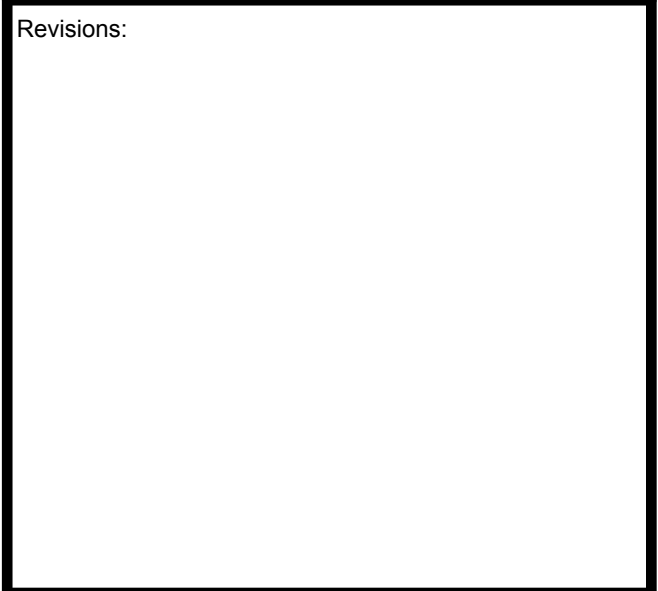

Drawing Title:

BUILDING A

Floor Plan



East Elevation

West Elevation

JOB No.	19-072
DATE:	Sept 18/23
DRAWN:	MM

DP-3.0


THIS PLAN AND DESIGN ARE AND AT ALL TIMES REMAIN THE EXCLUSIVE PROPERTY OF RICK BALBI ARCHITECT LTD. AND CANNOT BE USED OR REPRODUCED WITHOUT WRITTEN CONSENT. DO NOT SCALE DRAWINGS. ANY DISCREPANCIES ARE TO BE REPORTED TO THE ARCHITECT PRIOR TO THE COMMENCEMENT OF ANY WORK.

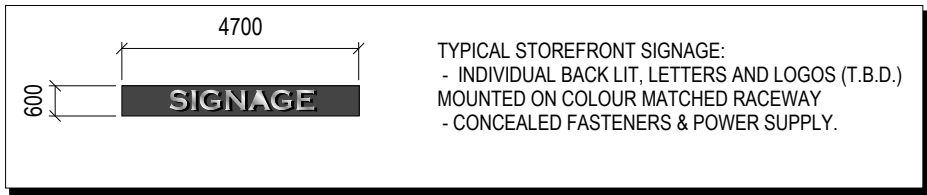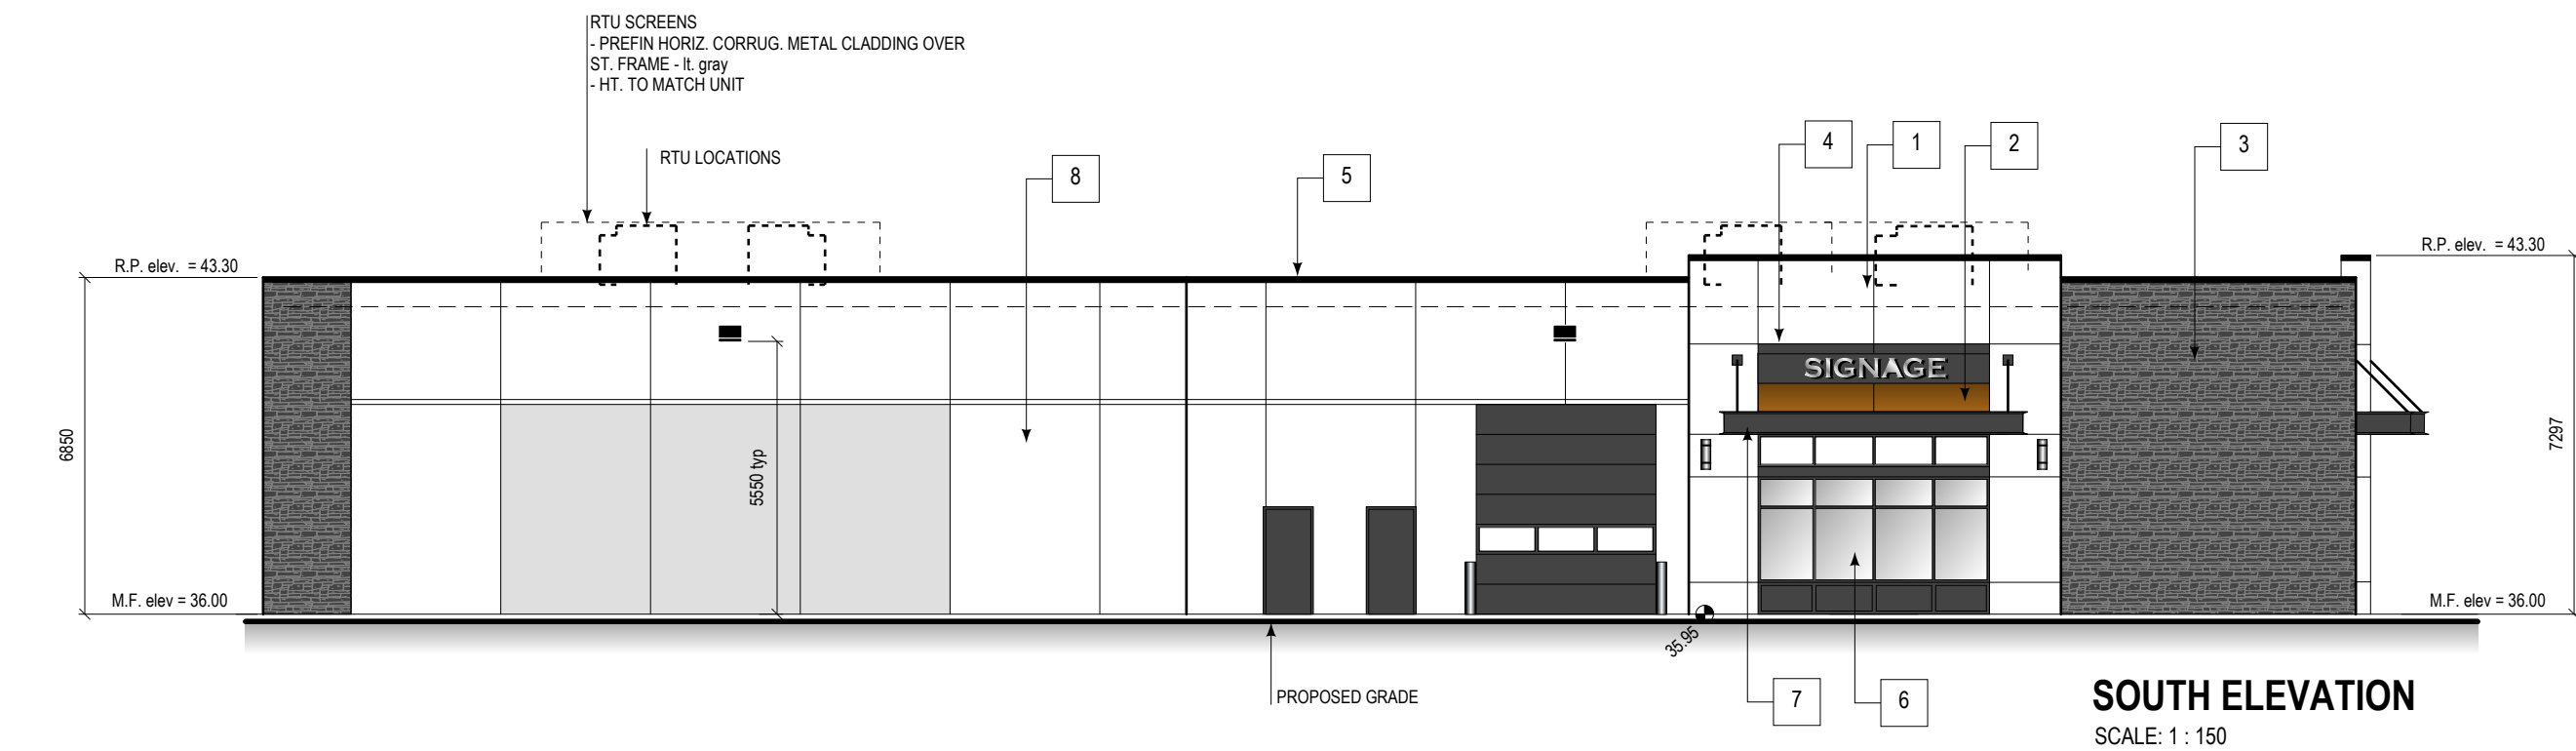

- EXTERIOR FINISHES**
1. E.I.F.S. - white
 2. E.I.F.S. - caramel
 3. CULTURED STONE VENEER - drystack, ledgerstone, mountain rundle
 4. ACM - black
 5. PREFIN METAL FLASHING - black
 6. CLEAR GLAZING W/ PREFIN BLACK ANODIZED ALUM FRAMES
 7. ST. CHANNEL CANOPY W/ ST. ROD TIE BACKS - powder or kynar coating - black
 8. PRECAST CONCRETE PANELS - Field -White, Inlay - Light Grey



Telsec Property Corporation
#200, 3595 - 114 Avenue SE
Calgary, Alberta, T2Z 3X2
403 203-3000, 403 252-9022 Fax

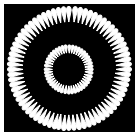

Rick Balbi Architect Ltd.
5917 11th Avenue SW
Calgary, Alberta, T2H 0G4
403 253 2853, 403 253 3078 Fax

Project:

Proposed

**Industrial
Commercial
Development**

12865 52 Street SE
Calgary, Alberta

LEGAL DESCRIPTION: BLOCK B PLAN 051 0927

Revisions:

Drawing Title:

BUILDING A

North Elevation

South Elevation

JOB No. 19-072


DATE: Sept 18/23

DRAWN: MM

DP-3.1


THIS PLAN AND DESIGN ARE AND AT ALL TIMES REMAIN THE EXCLUSIVE PROPERTY OF RICK BALBI ARCHITECT LTD. AND CANNOT BE USED OR REPRODUCED WITHOUT WRITTEN CONSENT. DO NOT SCALE DRAWINGS. ANY DISCREPANCIES ARE TO BE REPORTED TO THE ARCHITECT PRIOR TO THE COMMENCEMENT OF ANY WORK.

15535

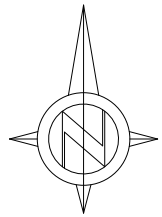

SCALE: 1 : 150

AREA: 1374.46m²


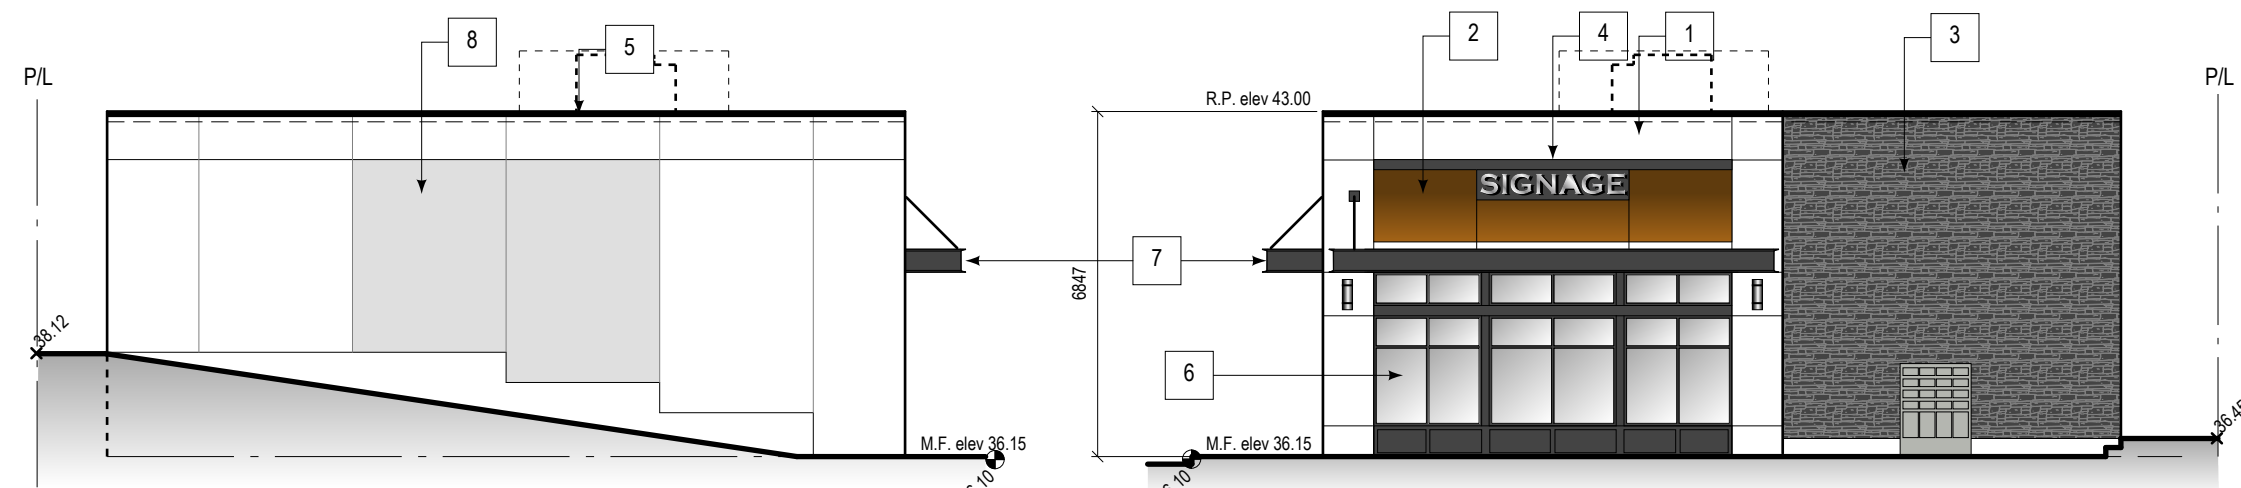


WEST ELEVATION
SCALE: 1 : 150

EAST ELEVATION
SCALE: 1 : 150


EXTERIOR FINISHES

1. E.I.F.S. - white
2. E.I.F.S. - caramel
3. CULTURED STONE VENEER - drystack, ledgerstone, mountain rundle
4. ACM - black
5. PREFIN METAL FLASHING - black
6. CLEAR GLAZING W/ PREFIN BLACK ANODIZED ALUM FRAMES
7. ST. CHANNEL CANOPY W/ ST. ROD TIE BACKS - powder or kynar coating - black
8. PRECAST CONCRETE PANELS - Field -White, Inlay - Light Grey

 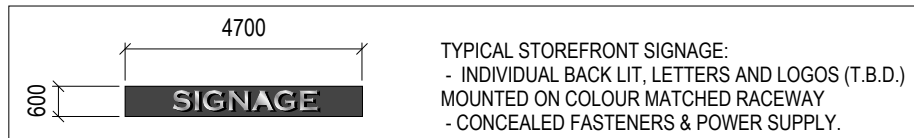


RTU SCREENS
- PREFIN HORIZ. CORRUG. METAL CLADDING OVER
ST. FRAME - lt. gray
- HT. TO MATCH UNIT


RTU LOCATIONS

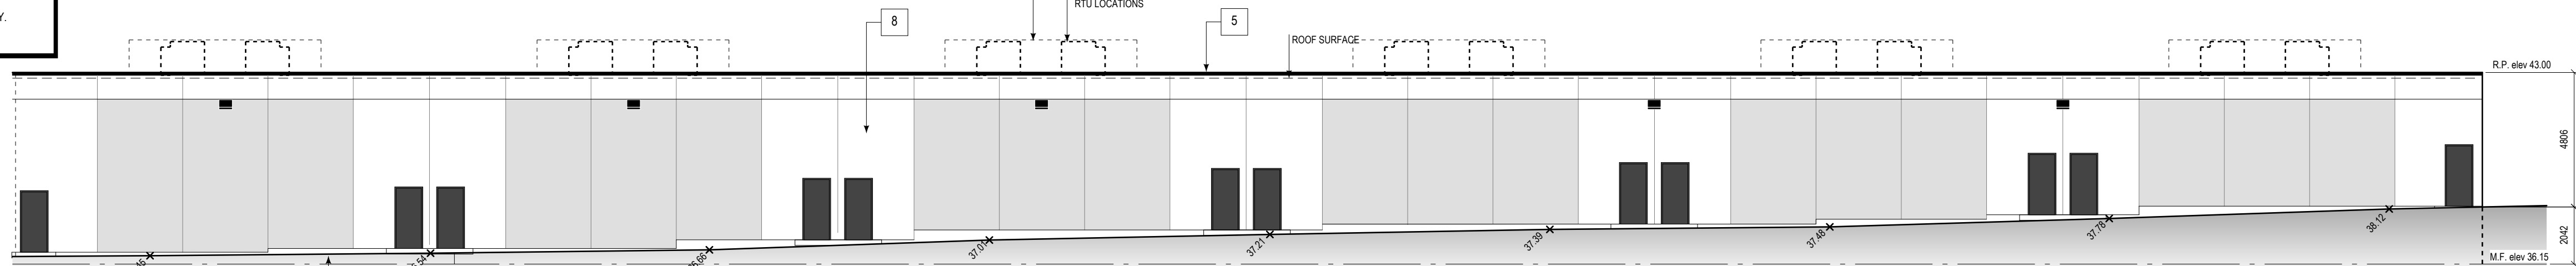


EXISTING GRADE @ P/L

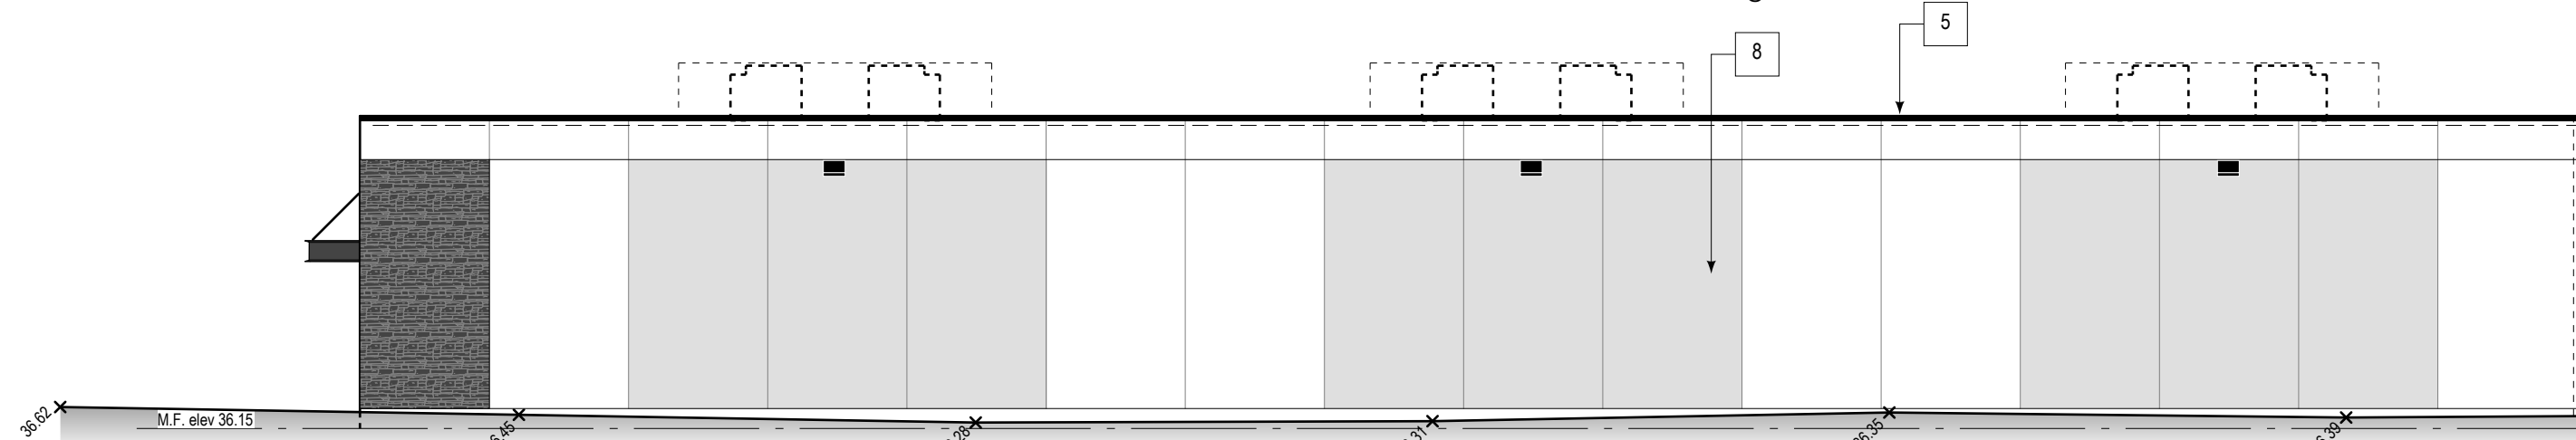

NORTH ELEVATION - East
SCALE: 1 : 150

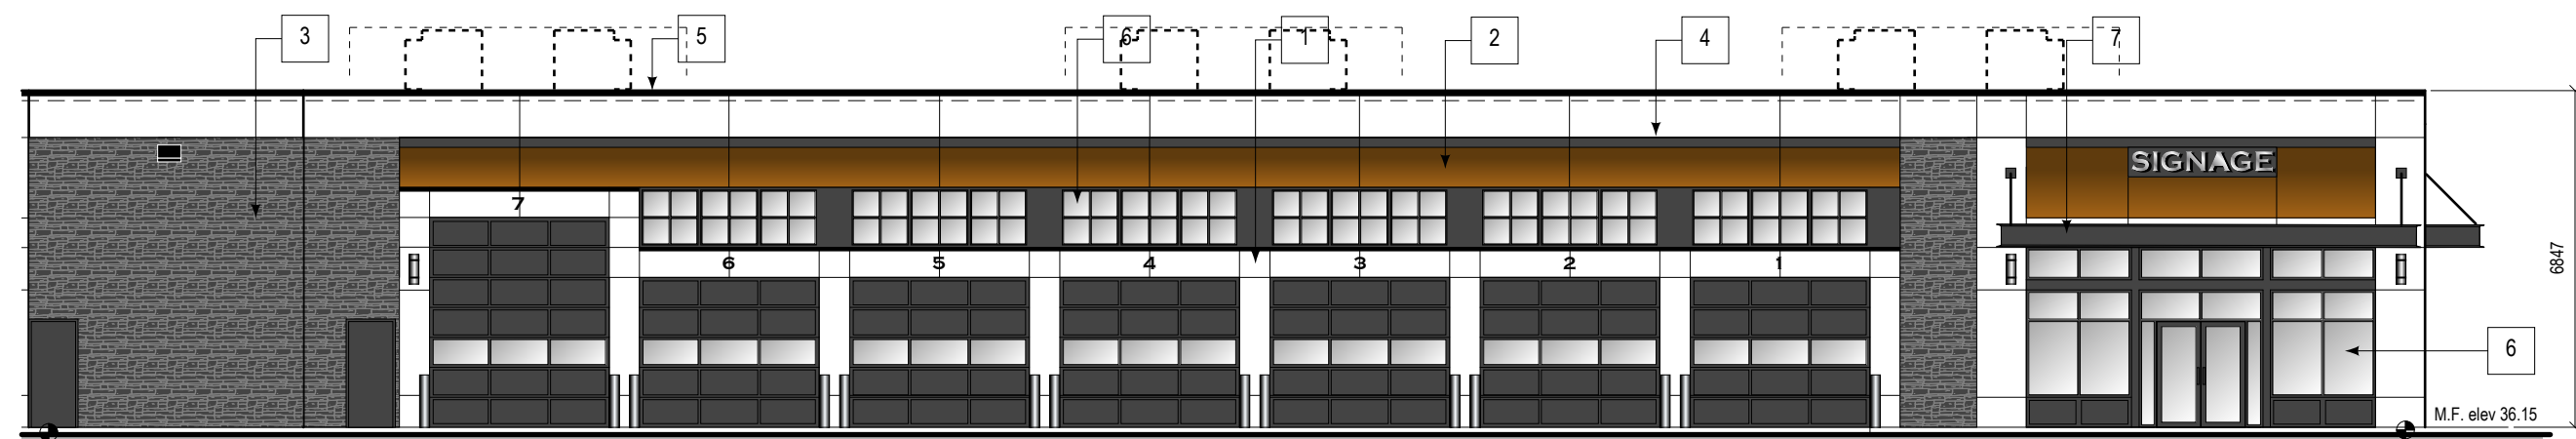

SOUTH ELEVATION - East
SCALE: 1 : 150

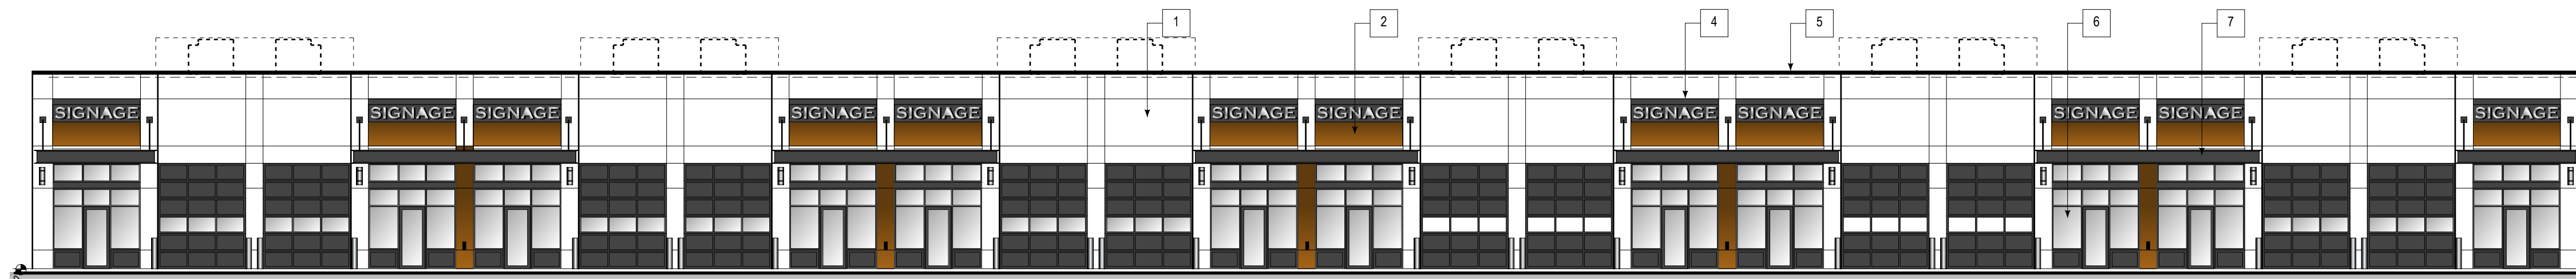


SOUTH ELEVATION - West
SCALE: 1 : 150

THIS PLAN AND DESIGN ARE AND AT ALL TIMES REMAIN THE EXCLUSIVE PROPERTY OF RICK BALBI ARCHITECT LTD. AND CANNOT BE USED OR REPRODUCED WITHOUT WRITTEN CONSENT. DO NOT SCALE DRAWINGS. ANY DISCREPANCIES ARE TO BE REPORTED TO THE ARCHITECT PRIOR TO THE COMMENCEMENT OF ANY WORK.



Telsec Property Corporation
#200, 3595 - 114 Avenue SE
Calgary, Alberta, T2Z 3X2
403 203-3000, 403 252-9022 Fax

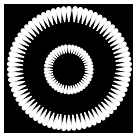

Rick Balbi Architect Ltd.
5917 1st A^{ve} Street SW
Calgary, Alberta, T2H 0G4
403 253 2853, 403 253 3078 Fax

Proposed

Industrial Commercial Development

**12865 52 Street SE
Calgary, Alberta**

LEGAL DESCRIPTION: BLOCK B PLAN 051 0927


Revisions:

Drawing Title:






BUILDING B
Floor Plan
Elevations

JOB No. 19-072
DATE: Sept 20/23
DRAWN: MM

DP-4.0

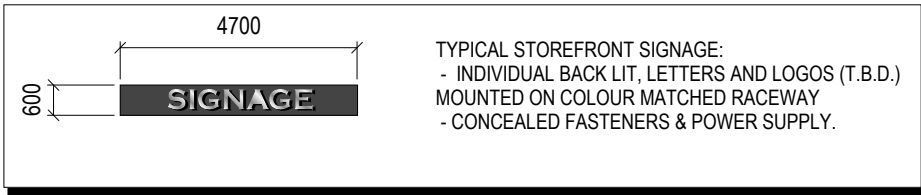

- EXTERIOR FINISHES**
1. E.I.F.S. - white
 2. E.I.F.S. - caramel
 3. CULTURED STONE VENEER - drystack, ledgerstone, mountain rundle
 4. ACM - black
 5. PREFIN METAL FLASHING - black
 6. CLEAR GLAZING W/ PREFIN BLACK ANODIZED ALUM FRAMES
 7. ST. CHANNEL CANOPY W/ ST. ROD TIE BACKS - powder or kynar coating - black
 8. PRECAST CONCRETE PANELS - Field -White, Inlay - Light Grey

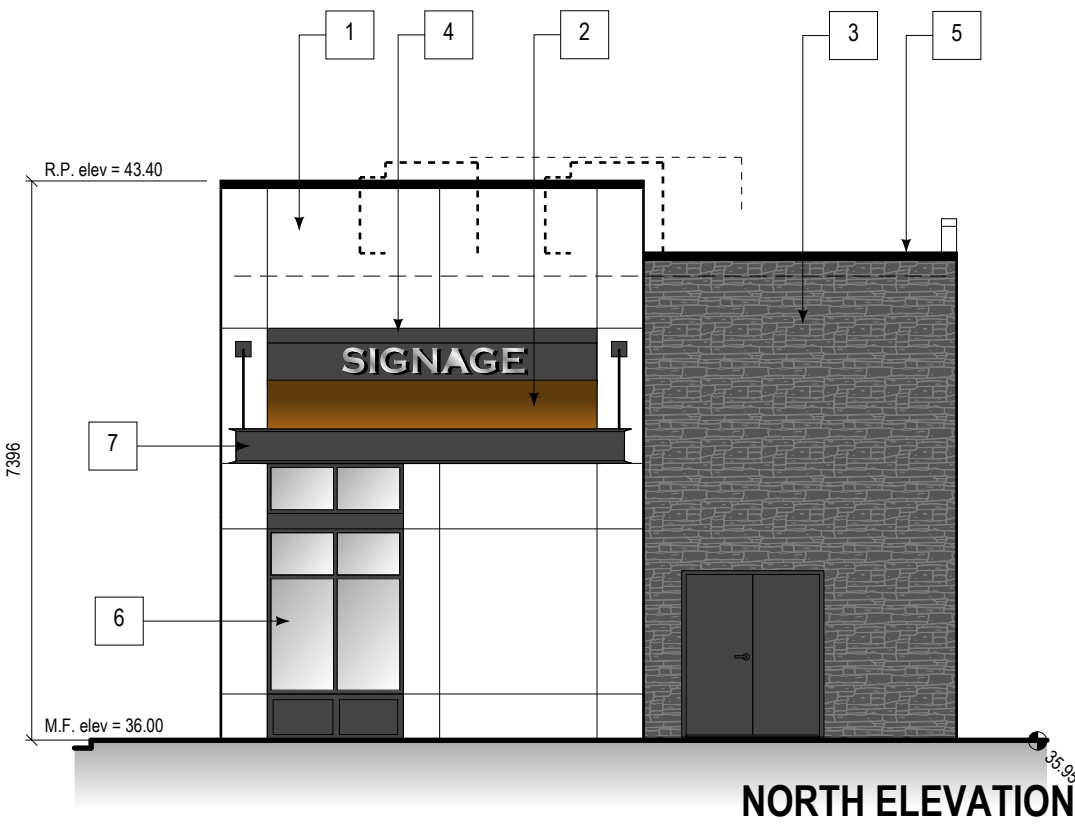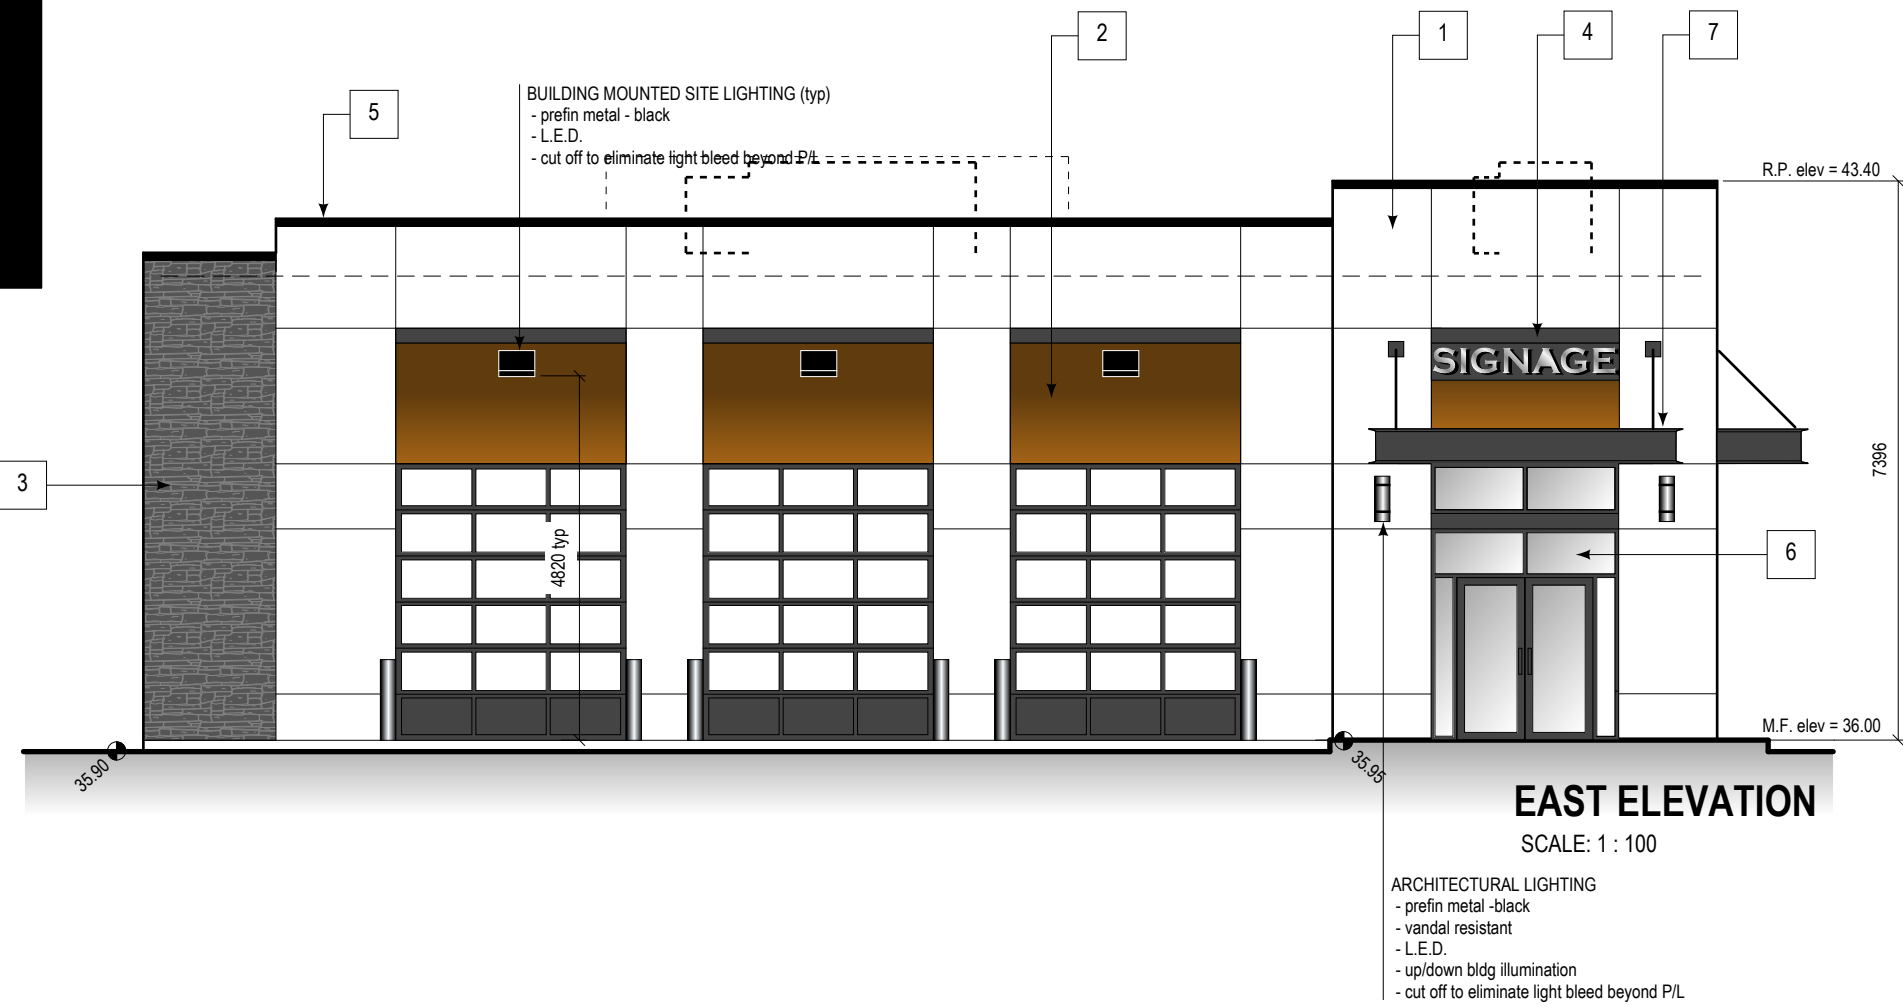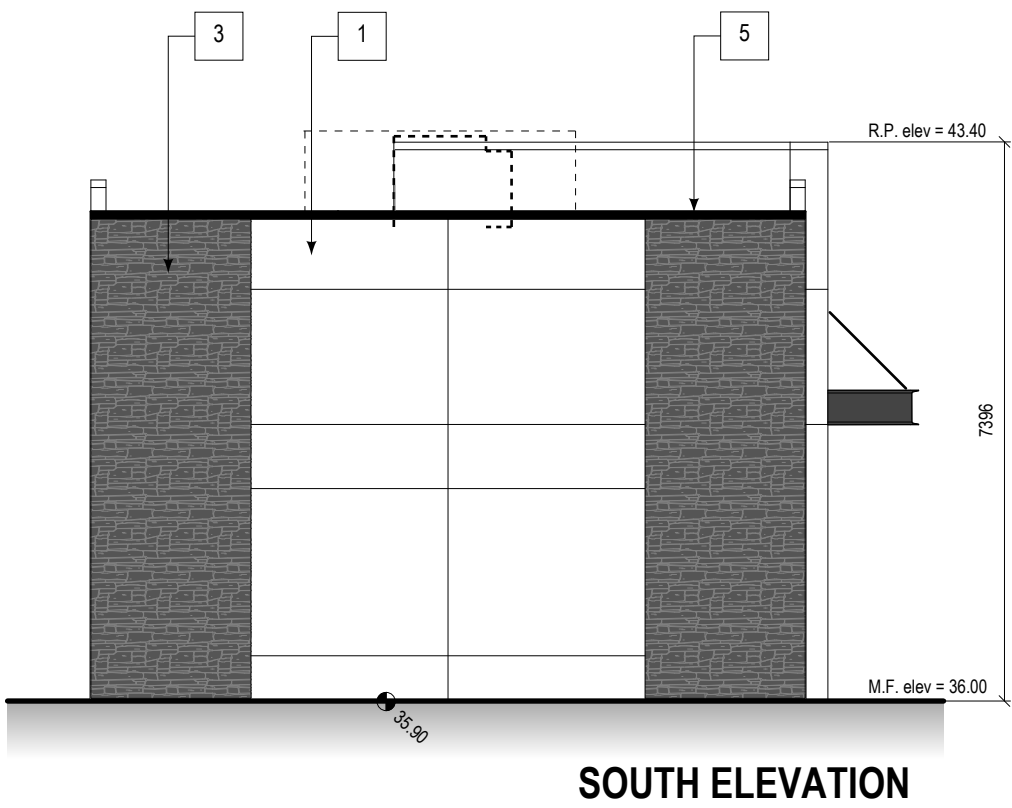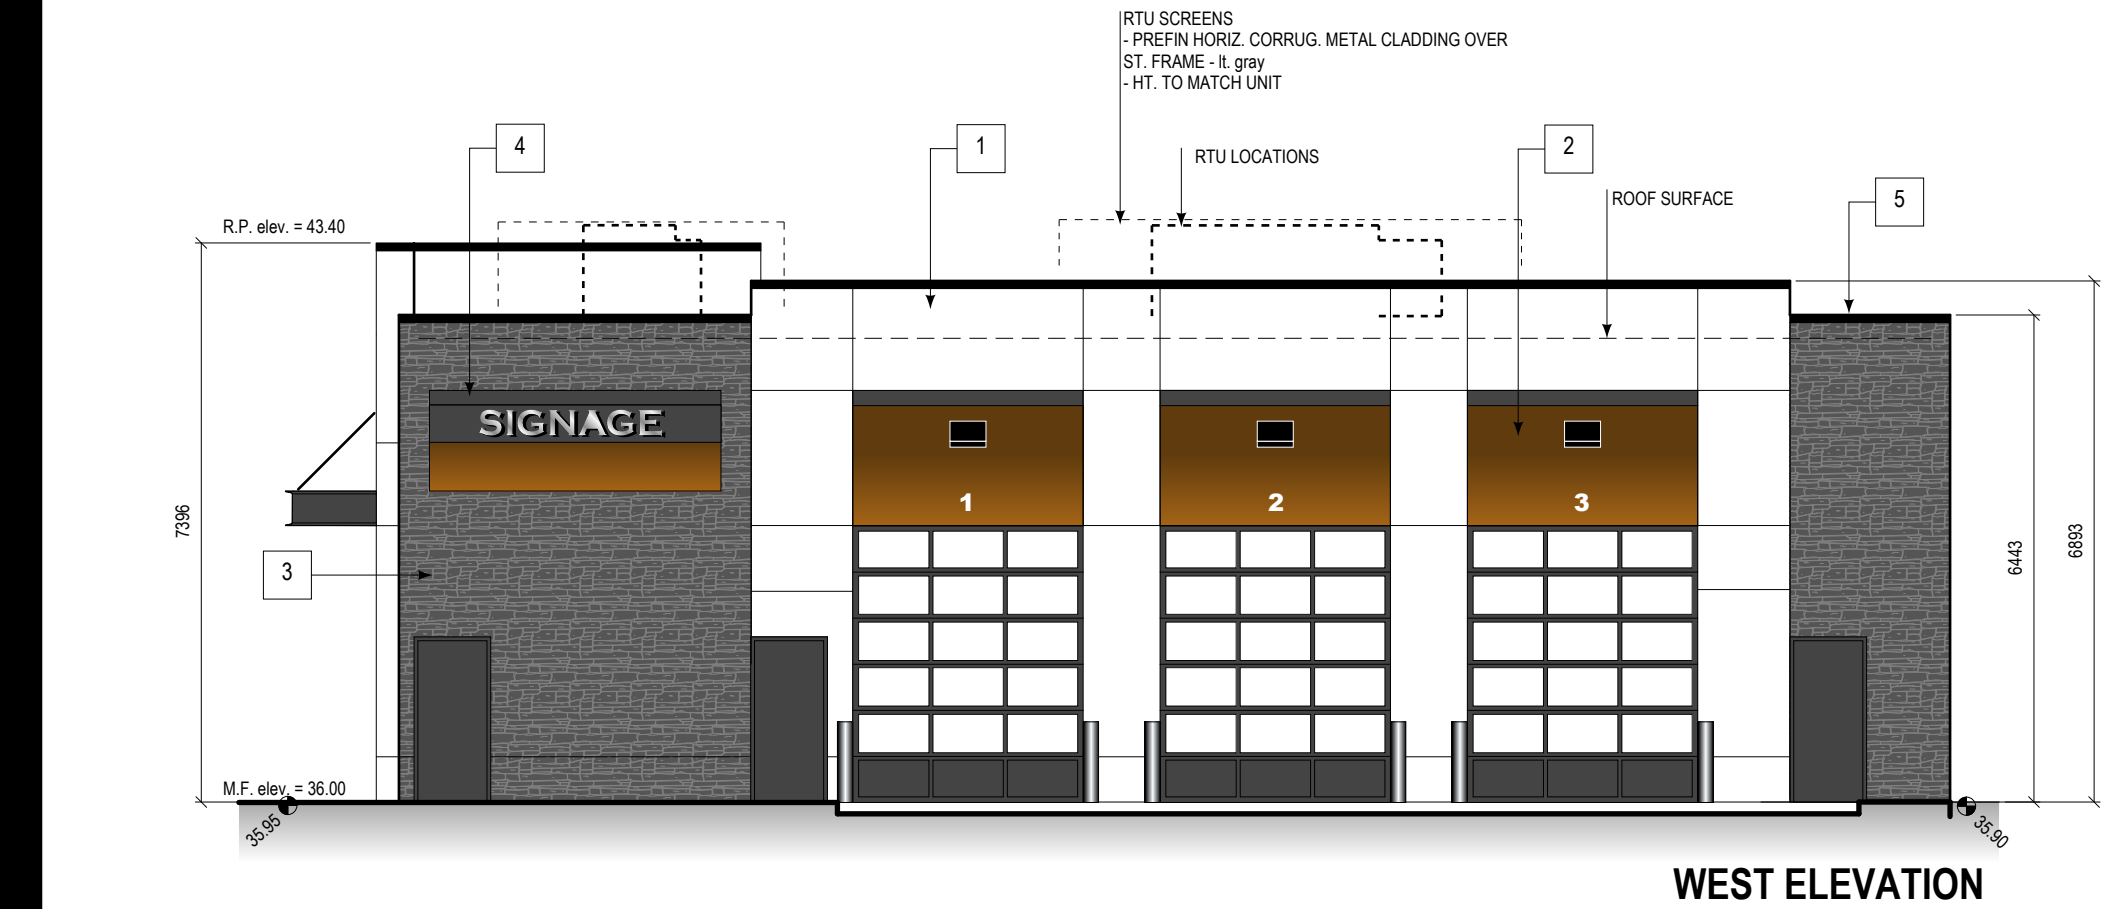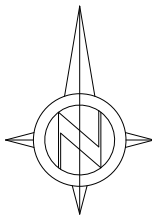

telsec

Telsec Property Corporation
#200, 3595 - 114 Avenue SE
Calgary, Alberta, T2Z 3X2
403 203-3000, 403 252-9022 Fax

Rick Balbi Architect Ltd.
5917 1st A^{ve} Street SW
Calgary, Alberta, T2H 0G4
403 253 2853, 403 253 3078 Fax

Project:

**Proposed
Industrial
Commercial
Development**

**12865 52 Street SE
Calgary, Alberta**

LEGAL DESCRIPTION: BLOCK B PLAN 051 0927

Revisions:

Drawing Title:

**BUILDING C
Floor Plan
Elevations**

JOB No. 19-072
DATE: Sept 18/23
DRAWN: MM

DP-5.0