


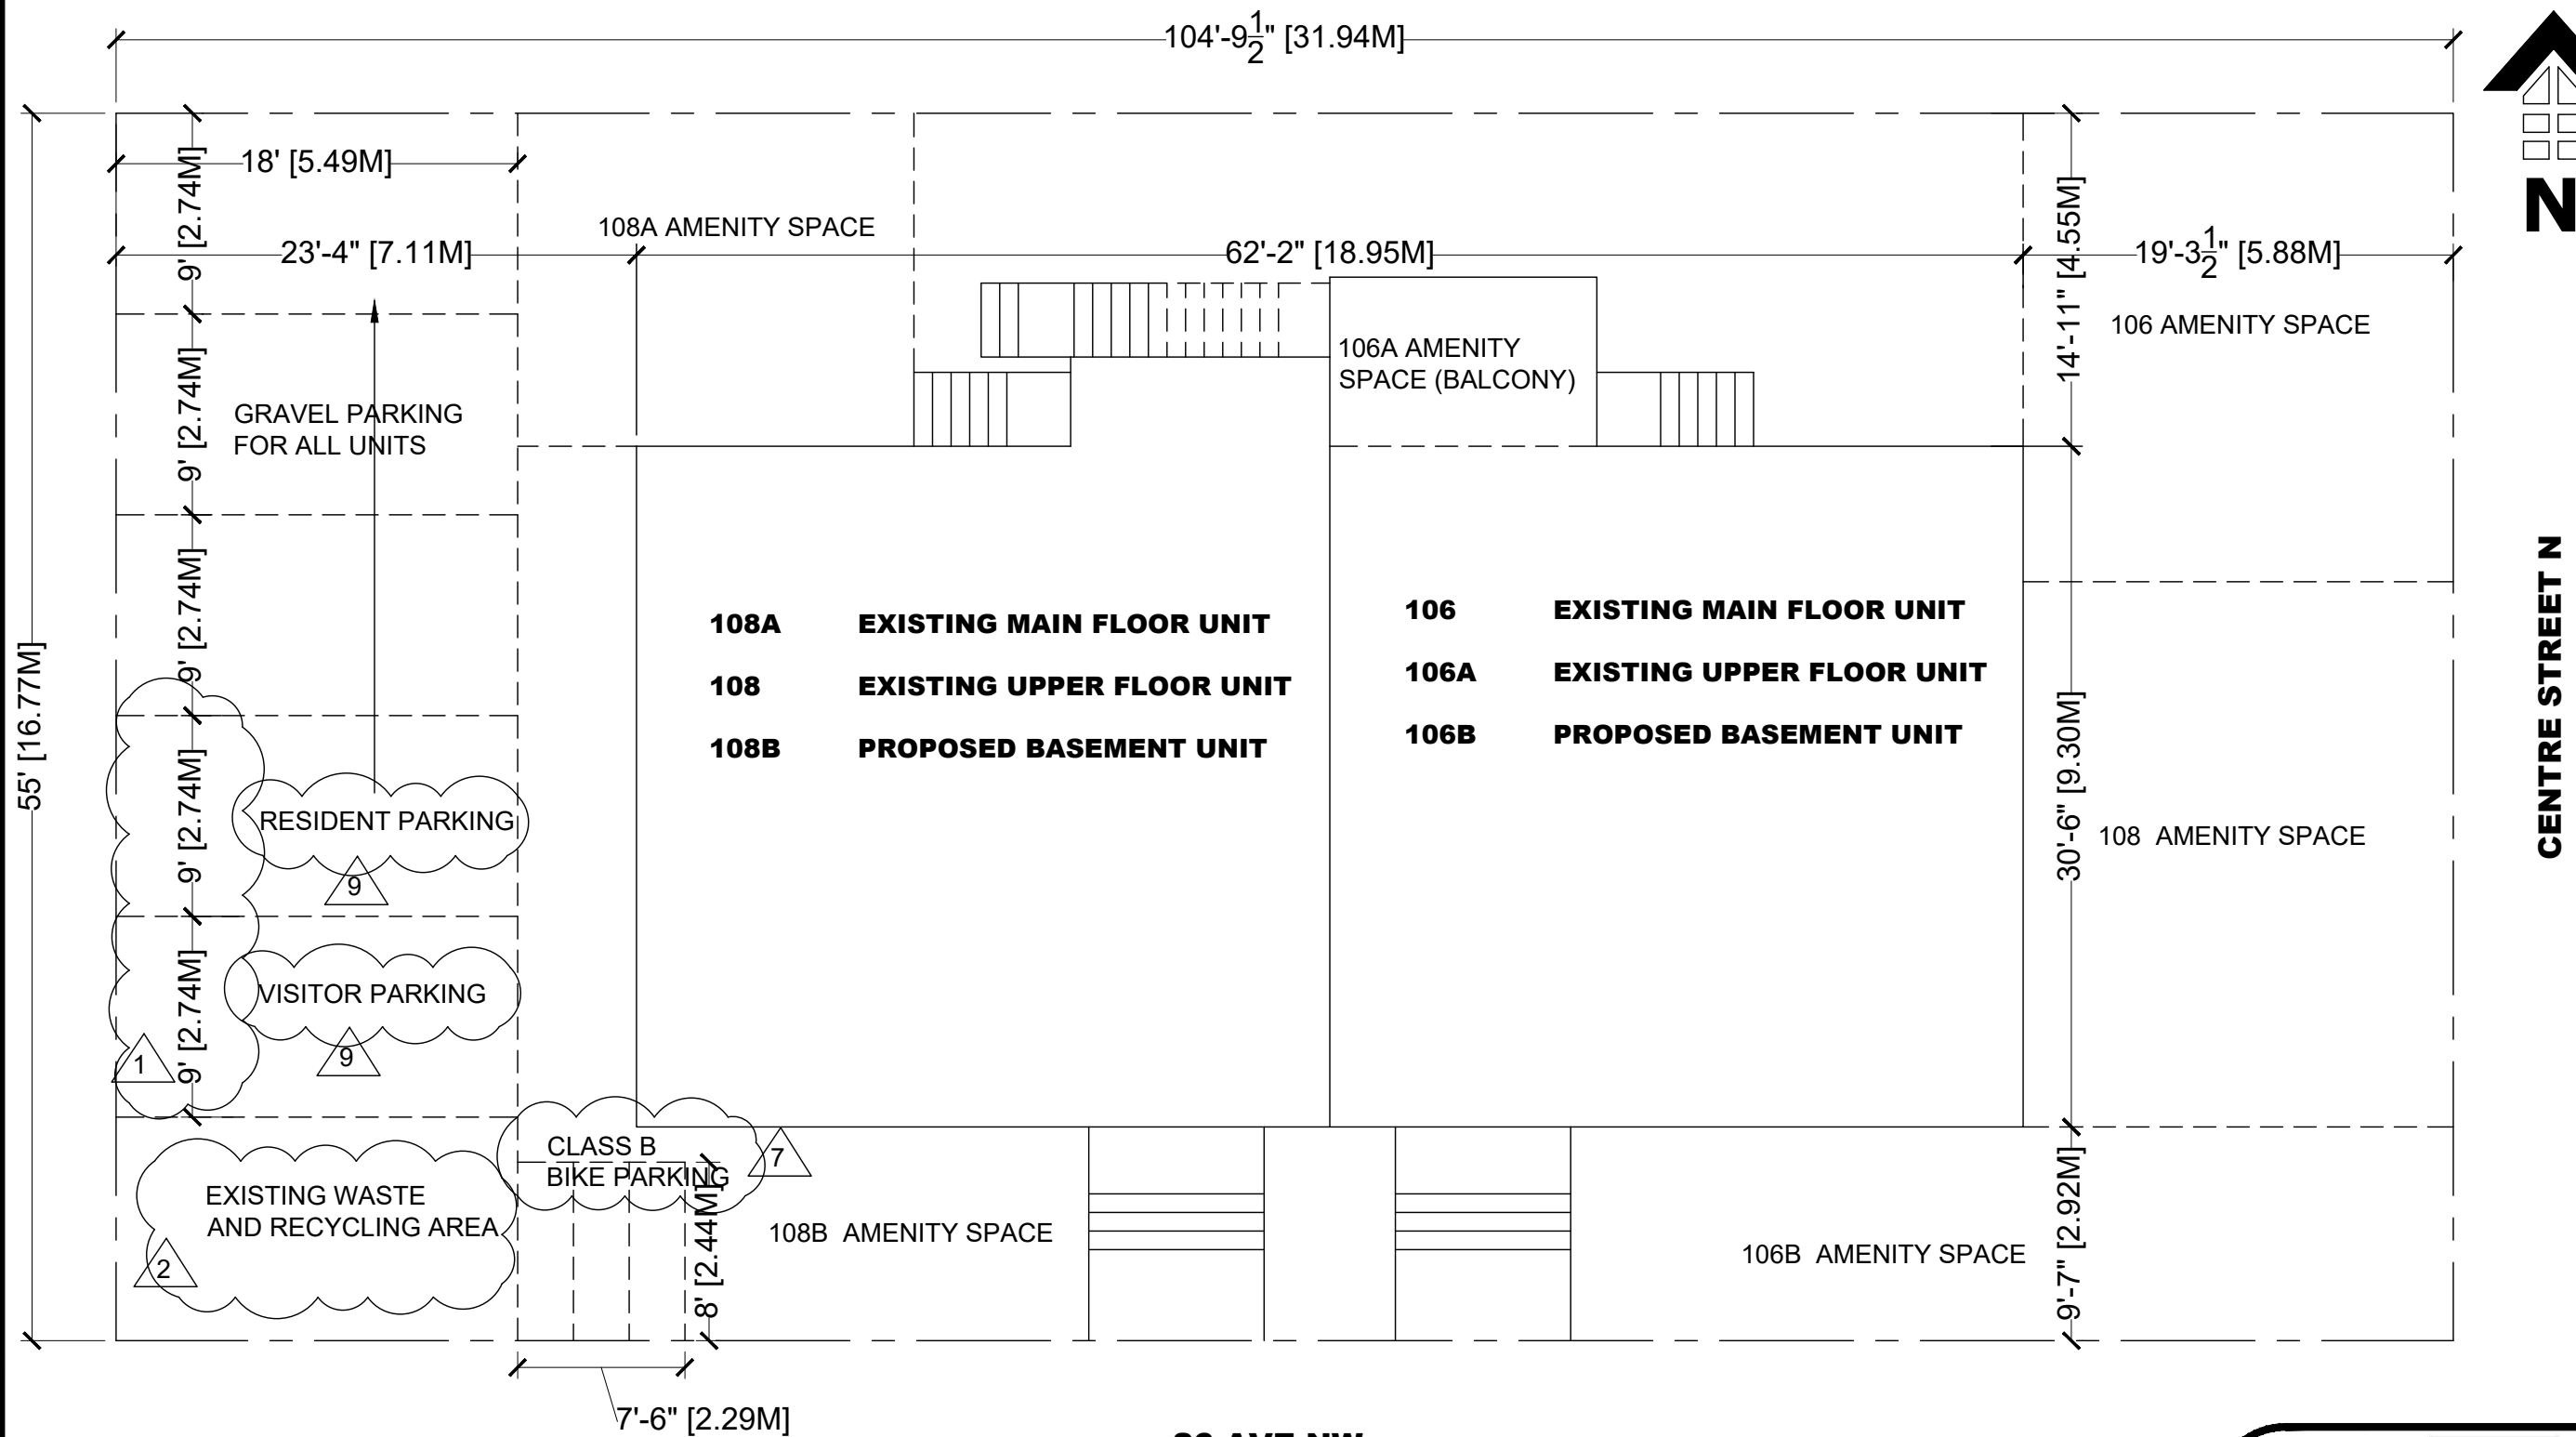

CENTRE STREET N



Site Plan
Scale: 1/8" = 1'-0"

Proposed **BASEMENT SUITES** at **106 & 108 26 Ave NW, Calgary, AB**





Drawn by	HS
Checked by	UH
Date	Dec 2020

A1

 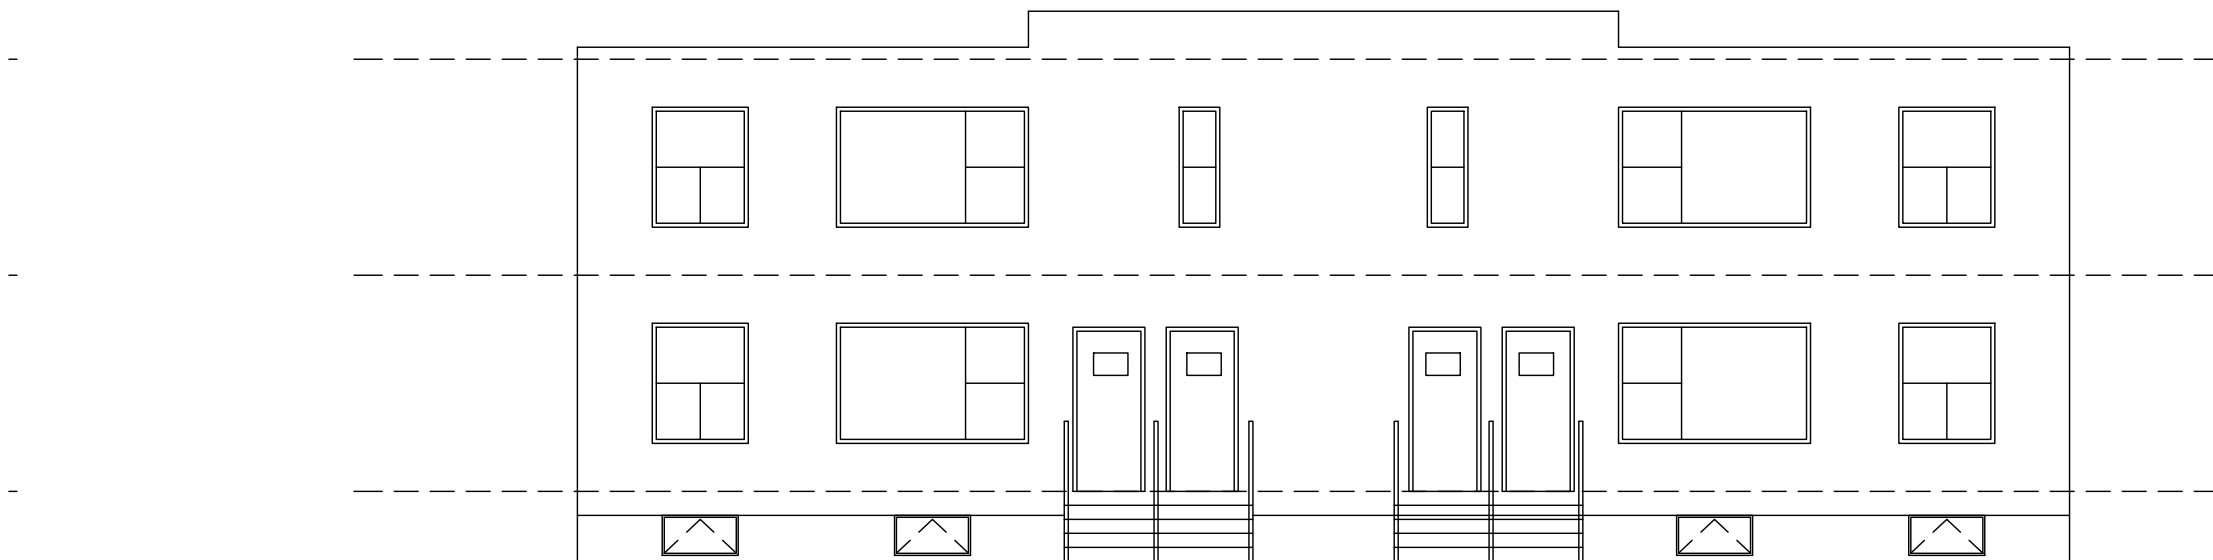

Front (26 Ave) Elevation

Scale: 1/8" = 1'-0"

 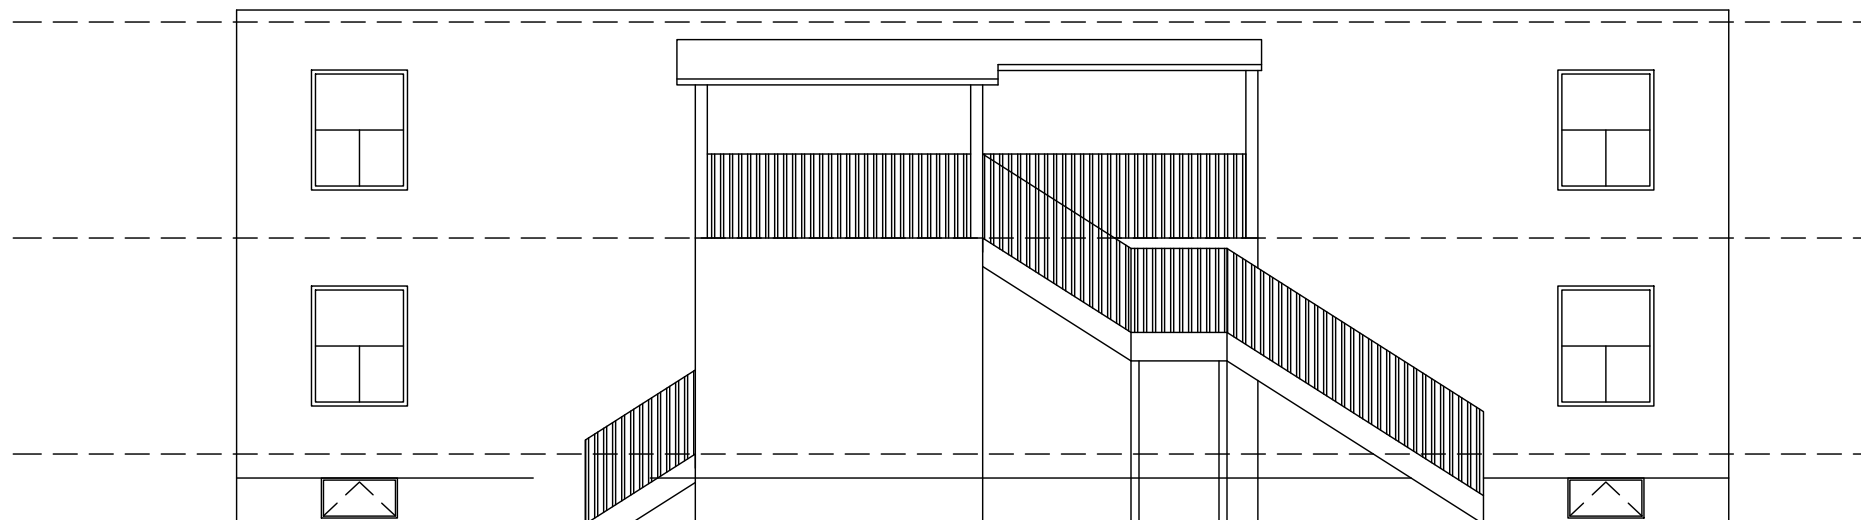

Rear (North) Elevation

Scale: 1/8" = 1'-0"

Proposed **BASEMENT SUITES** at **106 & 108 26 Ave NW, Calgary, AB**




Drawn by HS


Checked by UH

Date Dec 2020

A5

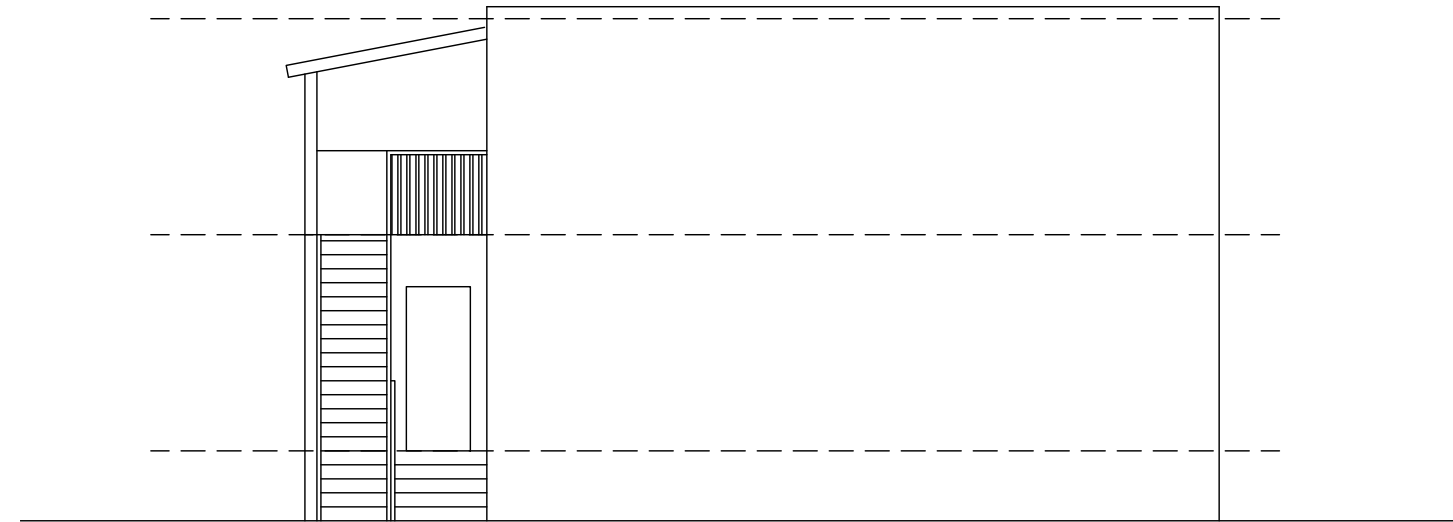

 **West (Lane) Elevation**
Scale: 1/8" = 1'-0"

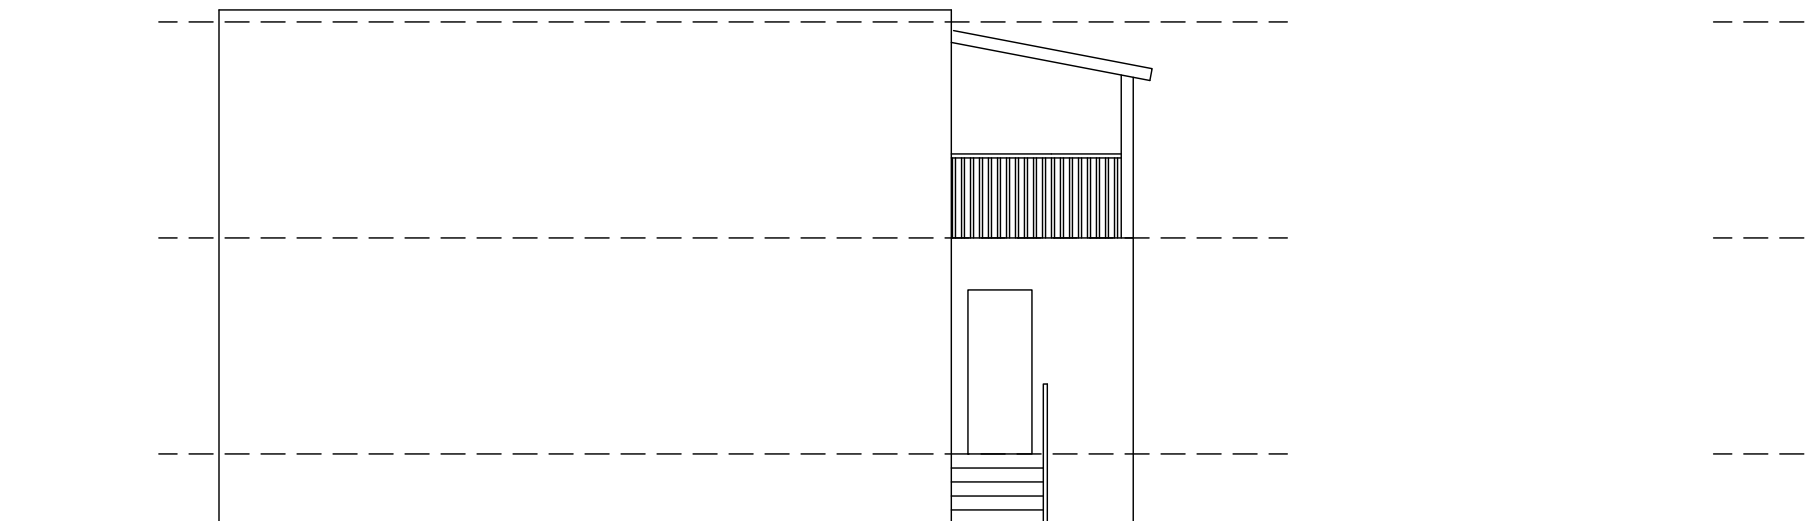

 **East (Centre St) Elevation**
Scale: 1/8" = 1'-0"

Proposed **BASEMENT SUITES** at **106 & 108 26 Ave NW, Calgary, AB**



Drawn by	HS
Checked by	UH
Date	Dec 2020

A6