

# PROPOSED HAIL STRUCTURE FOR 850 RIDEAU RD. SW

AMENDED DRAWINGS

DP No.      Date Received

DP2024-04632      07-24-2024

THESE DRAWINGS REFER TO THE ABOVE DEVELOPMENT PERMIT NO.

MUNICIPAL ADDRESS:  
850 RIDEAU RD. SW T2S 0R6 CALGARY, AB

LEGAL DESCRIPTION:  
Plan #981 0046; Block #5, Lot#32

ISSUED FOR DEVELOPMENT PERMIT



| Sheet List   |                               |               |
|--------------|-------------------------------|---------------|
| Sheet Number | Sheet Name                    | Sheet Group   |
| A0.00        | Cover Sheet                   | Architectural |
| A0.01        | Site Location Plan            | Architectural |
| A0.02        | Existing & Proposed Site Plan | Architectural |
| A1.01        | Existing Main Floor Plan      | Architectural |
| A1.02        | Proposed Main Floor Plan      | Architectural |
| A2.01        | Existing Elevations 1         | Architectural |
| A2.02        | Existing Elevations 2         | Architectural |
| A2.03        | Proposed Elevations 1         | Architectural |
| A2.04        | Proposed Elevations 2         | Architectural |
| A4.01        | Hail Structure Pictures       | Architectural |

ARCHITECTS



| DATE ISSUED: | DESCRIPTION |
|--------------|-------------|
|              |             |
|              |             |
|              |             |
|              |             |

850 RIDEAU RD SW

PLAN # 981 0046; Block #5;  
Lot #32

2024-MC-1283\_E

ISSUED FOR DEVELOPMENT PERMIT

2024-06-21

**1 : 250**

0

A. C

## Site Location Plan

Drawing Number

## A0.01




## Site Location Plan

1 : 250




AERIAL VIEW OF 850 RIDEAL

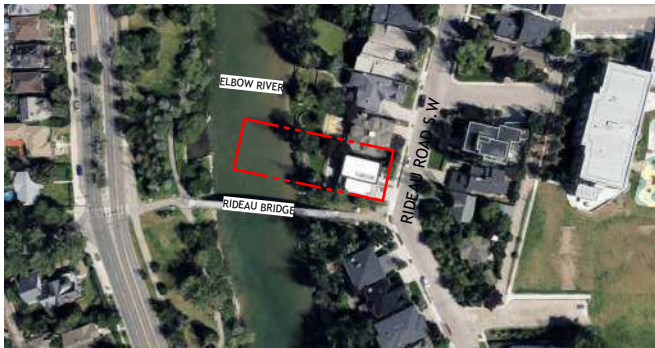

AERIAL VIEW OF 850 RIDEAU


NEW TEMPORARY EROSION  
CONTROL FENCE BY DEVELOPER  
CONST FENCE ITH SILT CURTAIN  
ALONG FLOODWAY LINE

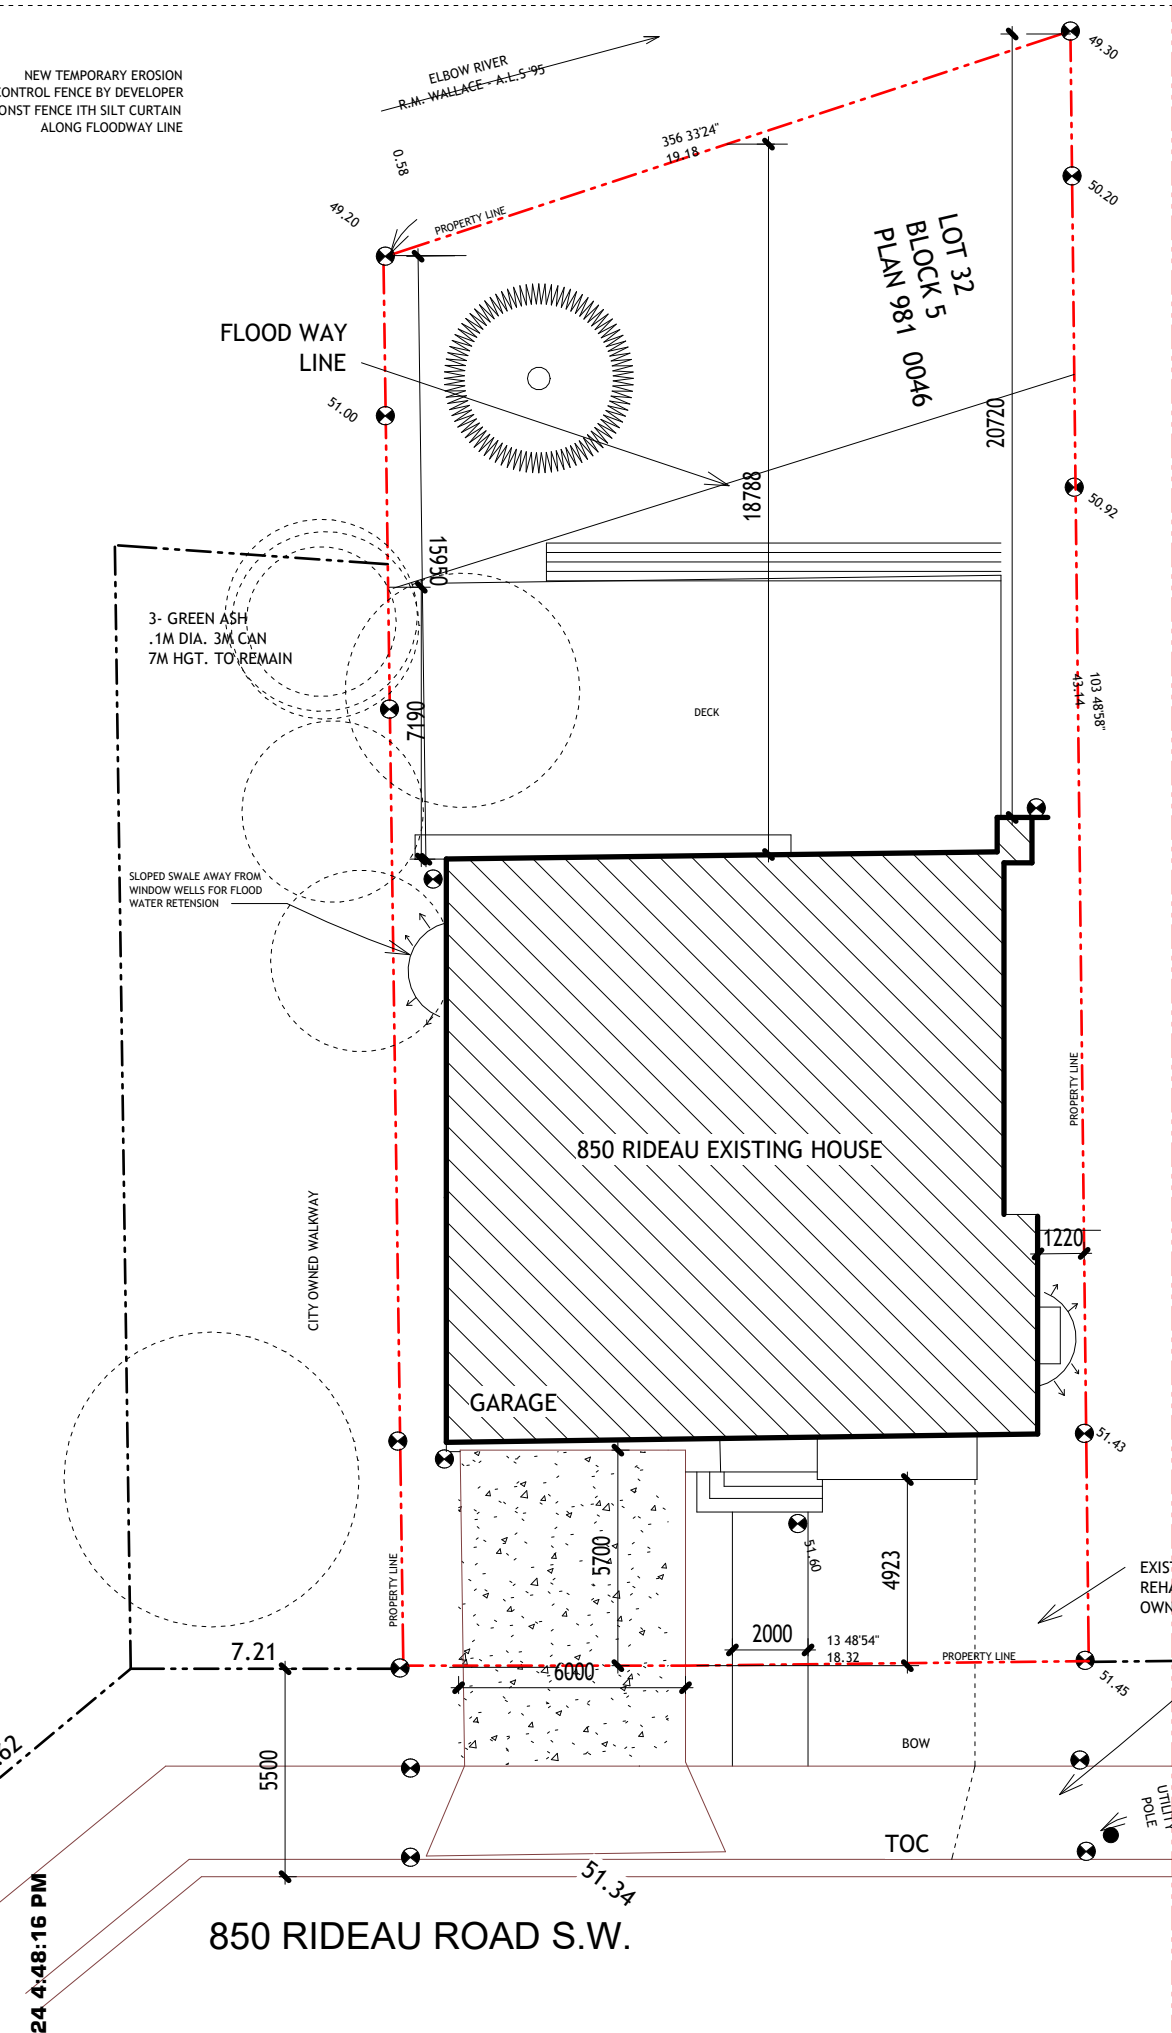

Existing Site Plan

1 : 200

NEW TEMPORARY EROSION  
CONTROL FENCE BY DEVELOPER  
CONST FENCE ITH SILT CURTAIN  
ALONG FLOODWAY LINE

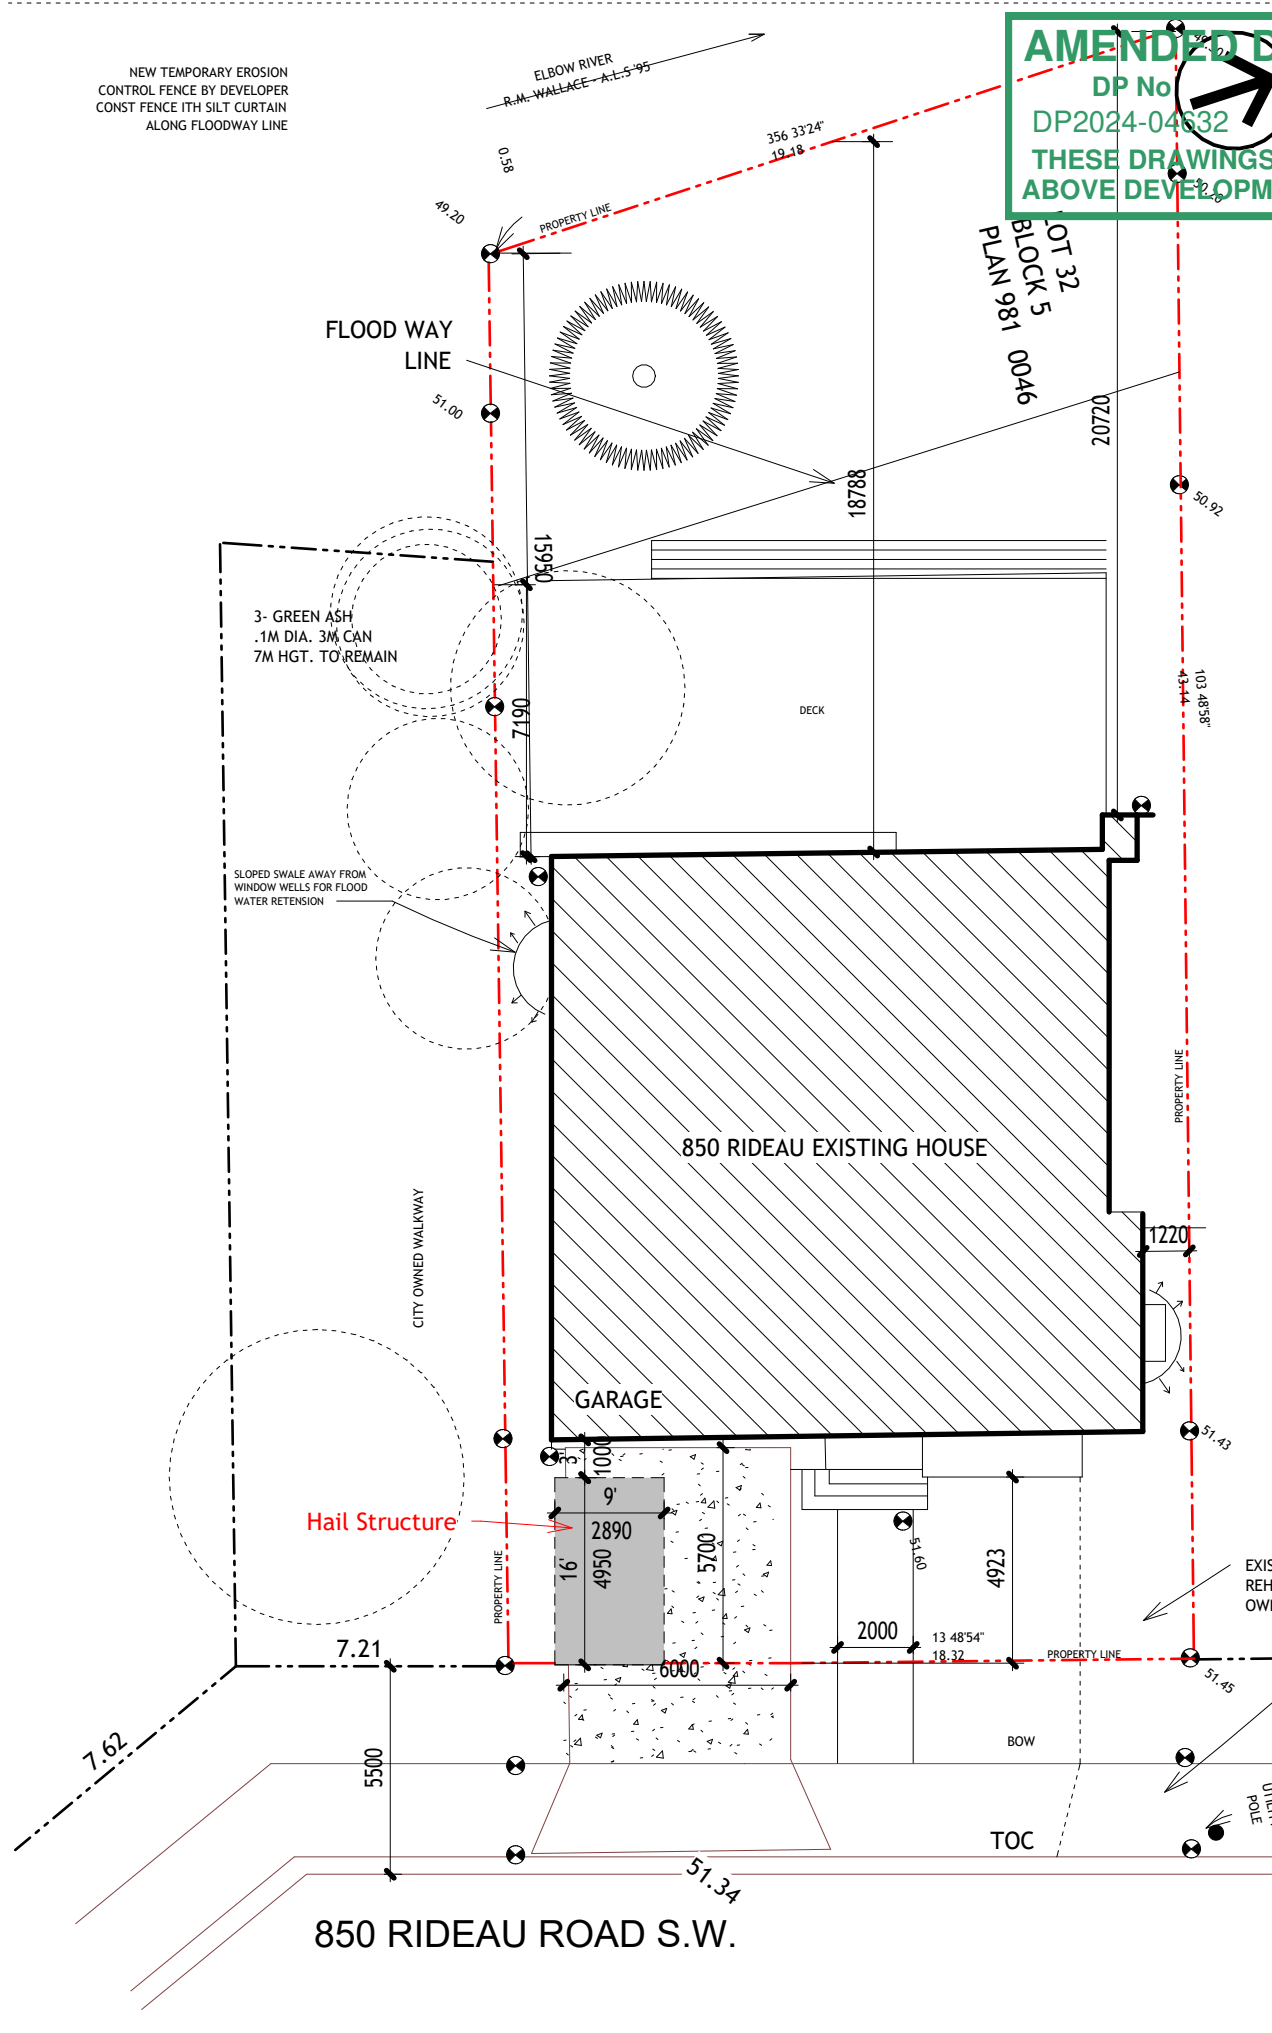

Proposed Site Plan

1 : 200

AMENDED DRAWINGS  
DP No. DP2024-04632  
Date Received 07-24-2024  
THESE DRAWINGS REFER TO THE  
ABOVE DEVELOPMENT PERMIT NO.

PROFESSIONAL SEAL:

PRIME CONSULTANT:



MANU CHUGH ARCHITECT LTD  
401, 1040 - 7 Ave, Sw Calgary, Alberta, Canada  
Tel: 403 - 269 - 5959 Fax 403 - 233 - 8149  
www.mcplusa.ca

CLIENT:

CONSULTANTS:

PHASE/ DATE:

DP/ 2024-06-21

NOTE:

DESCRIPTION

DATE ISSUED:

Project Municipal Address

850 RIDEAU RD SW

Project Legal Address

PLAN # 981 0046; Block #5;  
Lot #32

MC+A file No.

2024-MC-1283\_B

PHASE:

ISSUED FOR DEVELOPMENT PERMIT

DATE:

2024-06-21

SCALE:

1 : 200

DESIGNED BY:

E. O.

CHECKED BY:

M. C.

SHEET TITLE:

Existing & Proposed Site Plan

Drawing Number


A0.02

ISSUED FOR DEVELOPMENT PERMIT





EXISTING WEST ELEVATION

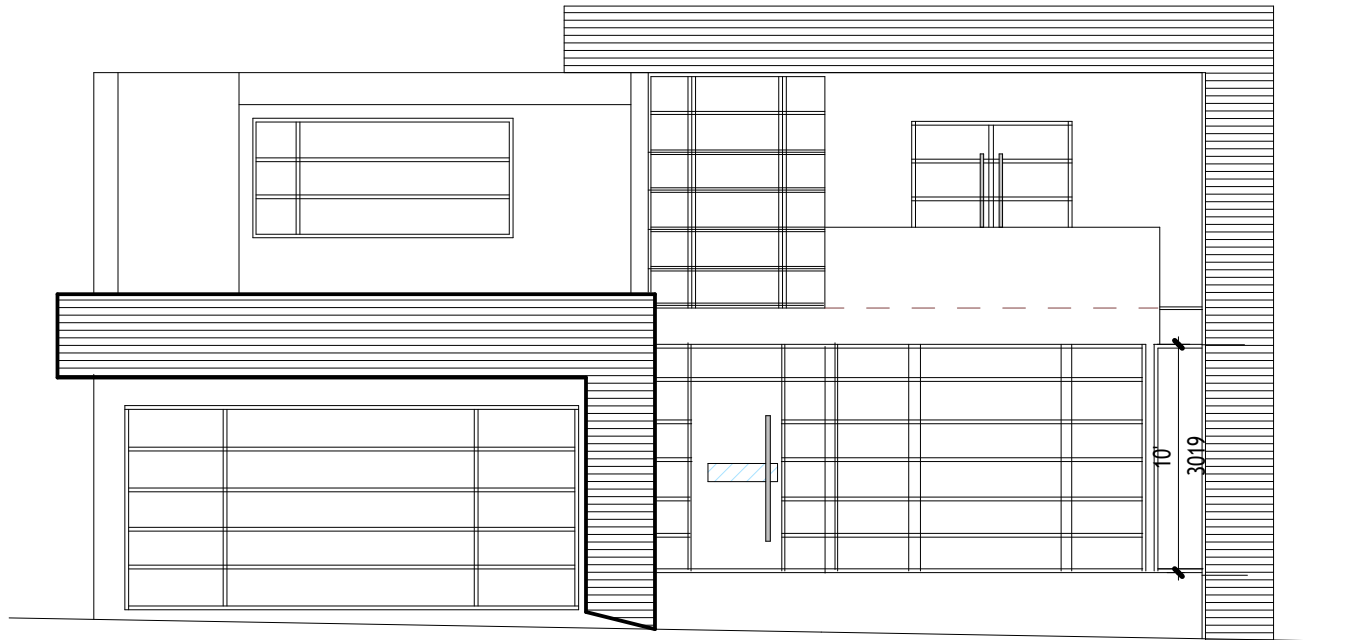

EXISTING EAST ELEVATION

AMENDED DRAWINGS

DP No DP2024-04632 Date Received 07-24-2024

THESE DRAWINGS REFER TO THE ABOVE DEVELOPMENT PERMIT NO.

PROFESSIONAL SEAL:

PRIME CONSULTANT:



CLIENT:

CONSULTANTS:

PHASE/ DATE:

DP / 2024-06-21

NOTE:

DESCRIPTION

DATE ISSUED:

Project Municipal Address

850 RIDEAU RD SW

Project Legal Address

PLAN # 981 0046; Block #5;  
Lot #32

MC+A file No.

2024-MC-1283\_B

PHASE:

ISSUED FOR DEVELOPMENT PERMIT

DATE:

2024-06-21

SCALE:

1 : 100

DESIGNED BY:

E. O.

CHECKED BY:

M. C.

SHEET TITLE:

Existing Elevations 1

Drawing Number

A2.01

ISSUED FOR DEVELOPMENT PERMIT

Existing Elevation 1

1

1 : 100

PROFESSIONAL SEAL:

PRIME CONSULTANT:



**MC+A**  
MANU CHUGH ARCHITECT LTD  
401, 1040 - 7 Ave, Sw Calgary, Alberta, Canada  
Tel:403 - 269 - 5959 Fax 403 - 233 - 8149  
www.mcplusa.ca

CLIENT:

CONSULTANTS:

PHASE/ DATE: DP / 2024-06-21

NOTE:

DESCRIPTION

DATE ISSUED:

|                                       |            |
|---------------------------------------|------------|
| Project Municipal Address             |            |
| 850 RIDEAU RD SW                      |            |
| Project Legal Address                 |            |
| PLAN # 981 0046; Block #5;<br>Lot #32 |            |
| MC+A file No.                         |            |
| 2024-MC-1283_B                        |            |
| PHASE:                                |            |
| ISSUED FOR DEVELOPMENT PERMIT         |            |
| DATE:                                 | 2024-06-21 |
| SCALE:                                | 1 : 100    |
| DESIGNED BY:                          | E. O.      |
| CHECKED BY:                           | M. C.      |
| SHEET TITLE:                          |            |

Existing Elevations 2


Drawing Number

A2.02


AMENDED DRAWINGS

DP No      Date Received  
DP2024-04632      07-24-2024

THESE DRAWINGS REFER TO THE  
ABOVE DEVELOPMENT PERMIT NO.

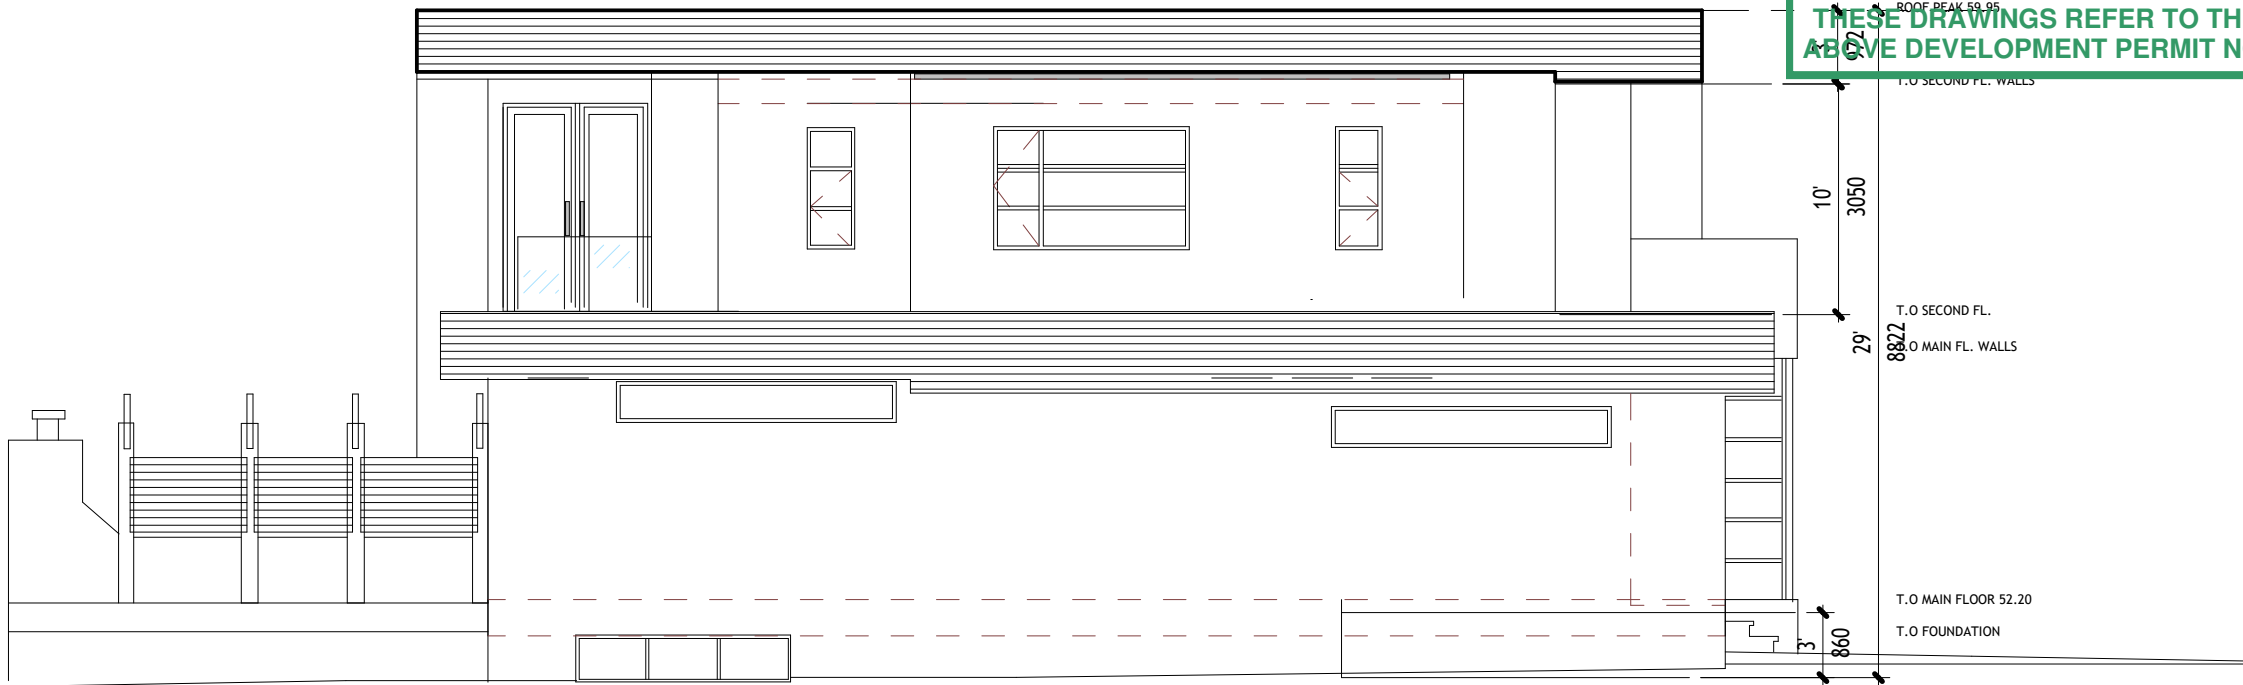

EXISTING SOUTH ELEVATION

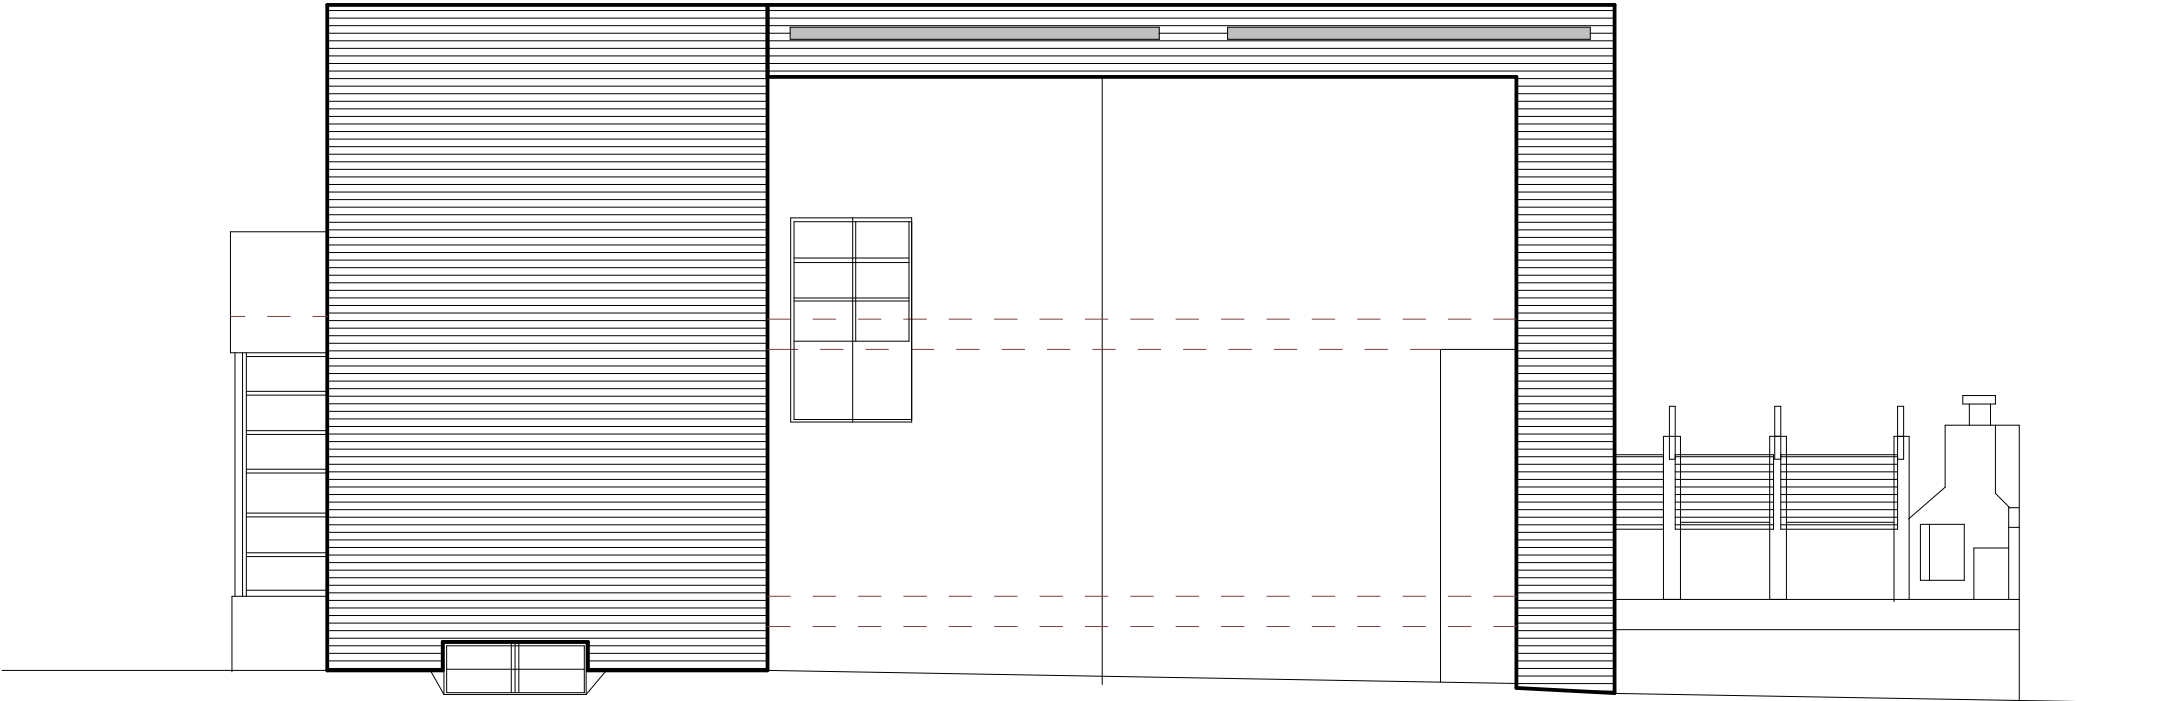

EXISTING NORTH ELEVATION

ISSUED FOR DEVELOPMENT PERMIT

Existing Elevation 2

1

1 : 100

PROFESSIONAL SEAL:

PRIME CONSULTANT:



**MC+A**  
MANU CHUGH ARCHITECT LTD  
401, 1040 - 7 Ave, Sw Calgary, Alberta, Canada  
Tel: 403 - 269 - 5959 Fax 403 - 233 - 8149  
www.mcplusa.ca

CLIENT:

CONSULTANTS:

PHASE/ DATE: DP / 2024-06-21

NOTE:

DESCRIPTION

DATE ISSUED:

Project Municipal Address

850 RIDEAU RD SW

Project Legal Address

PLAN # 981 0046; Block #5;  
Lot #32

MC+ A file No.

2024-MC-1283\_B

PHASE:

ISSUED FOR DEVELOPMENT PERMIT

DATE:

2024-06-21

SCALE:

1 : 100

DESIGNED BY:

E. O.

CHECKED BY:

M. C.

SHEET TITLE:

Proposed Elevations 1

Drawing Number

A2.03


AMENDED DRAWINGS

DP No DP2024-04632 Date Received 07-24-2024

THESE DRAWINGS REFER TO THE ABOVE DEVELOPMENT PERMIT NO.



PROPOSED WEST ELEVATION

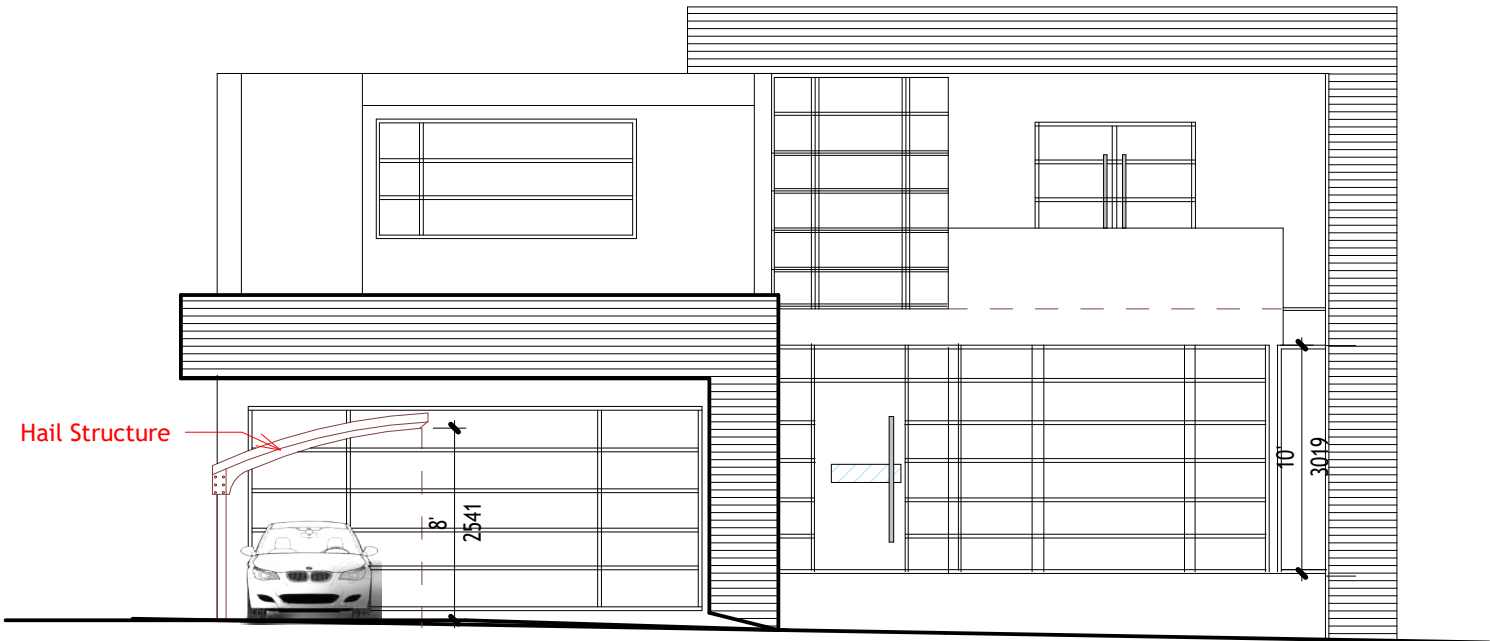

PROPOSED EAST ELEVATION

ISSUED FOR DEVELOPMENT PERMIT

PROFESSIONAL SEAL:

PRIME CONSULTANT:

MC+A

MANU CHUGH ARCHITECT LTD

401, 1040 - 7 Ave, Sw Calgary, Alberta, Canada

Tel:403 - 269 - 5959 Fax 403 - 233 - 8149

www.mcplusa.ca

CLIENT:

CONSULTANTS:

PHASE/ DATE: DP/ 2024-06-21

NOTE:

DESCRIPTION

DATE ISSUED:

Project Municipal Address

850 RIDEAU RD SW

Project Legal Address

PLAN # 981 0046; Block #5;  
Lot #32

MC+A file No.

2024-MC-1283\_B

PHASE:

ISSUED FOR DEVELOPMENT PERMIT

DATE:

2024-06-21

SCALE:

1 : 100

DESIGNED BY:

E. O.

CHECKED BY:

M. C.

SHEET TITLE:

Proposed Elevations 2


Drawing Number

A2.04


AMENDED DRAWINGS

DP No. 2024-04632 Date Received 07-24-2024

THESE DRAWINGS REFER TO THE ABOVE DEVELOPMENT PERMIT NO.

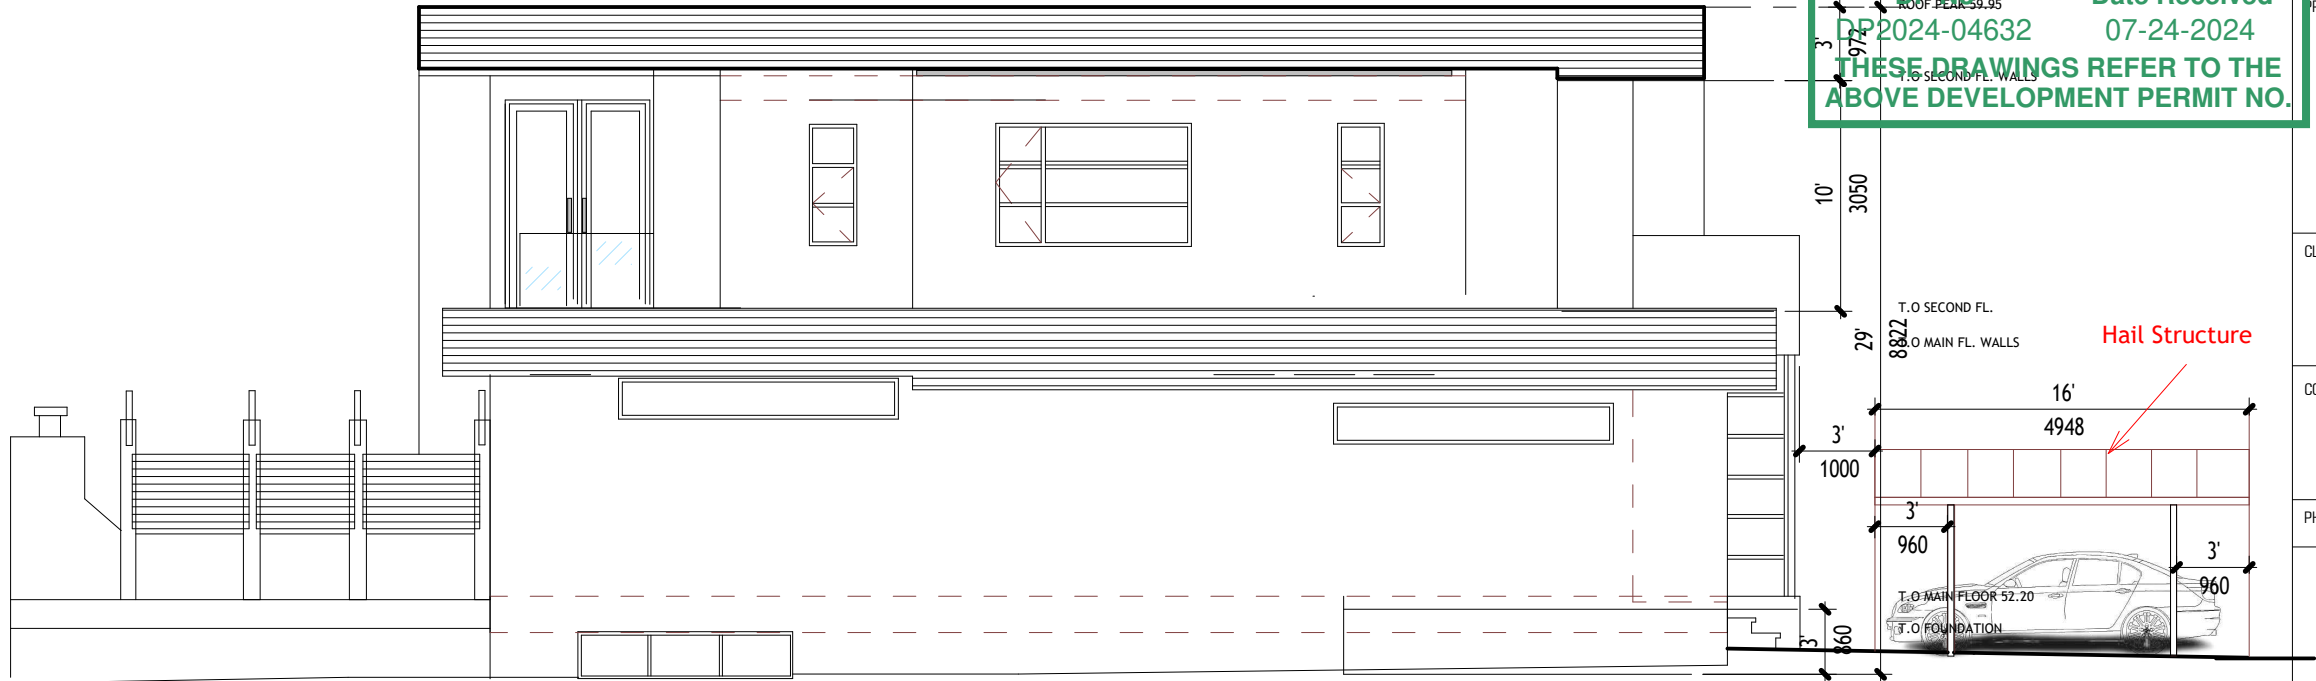

PROPOSED SOUTH ELEVATION

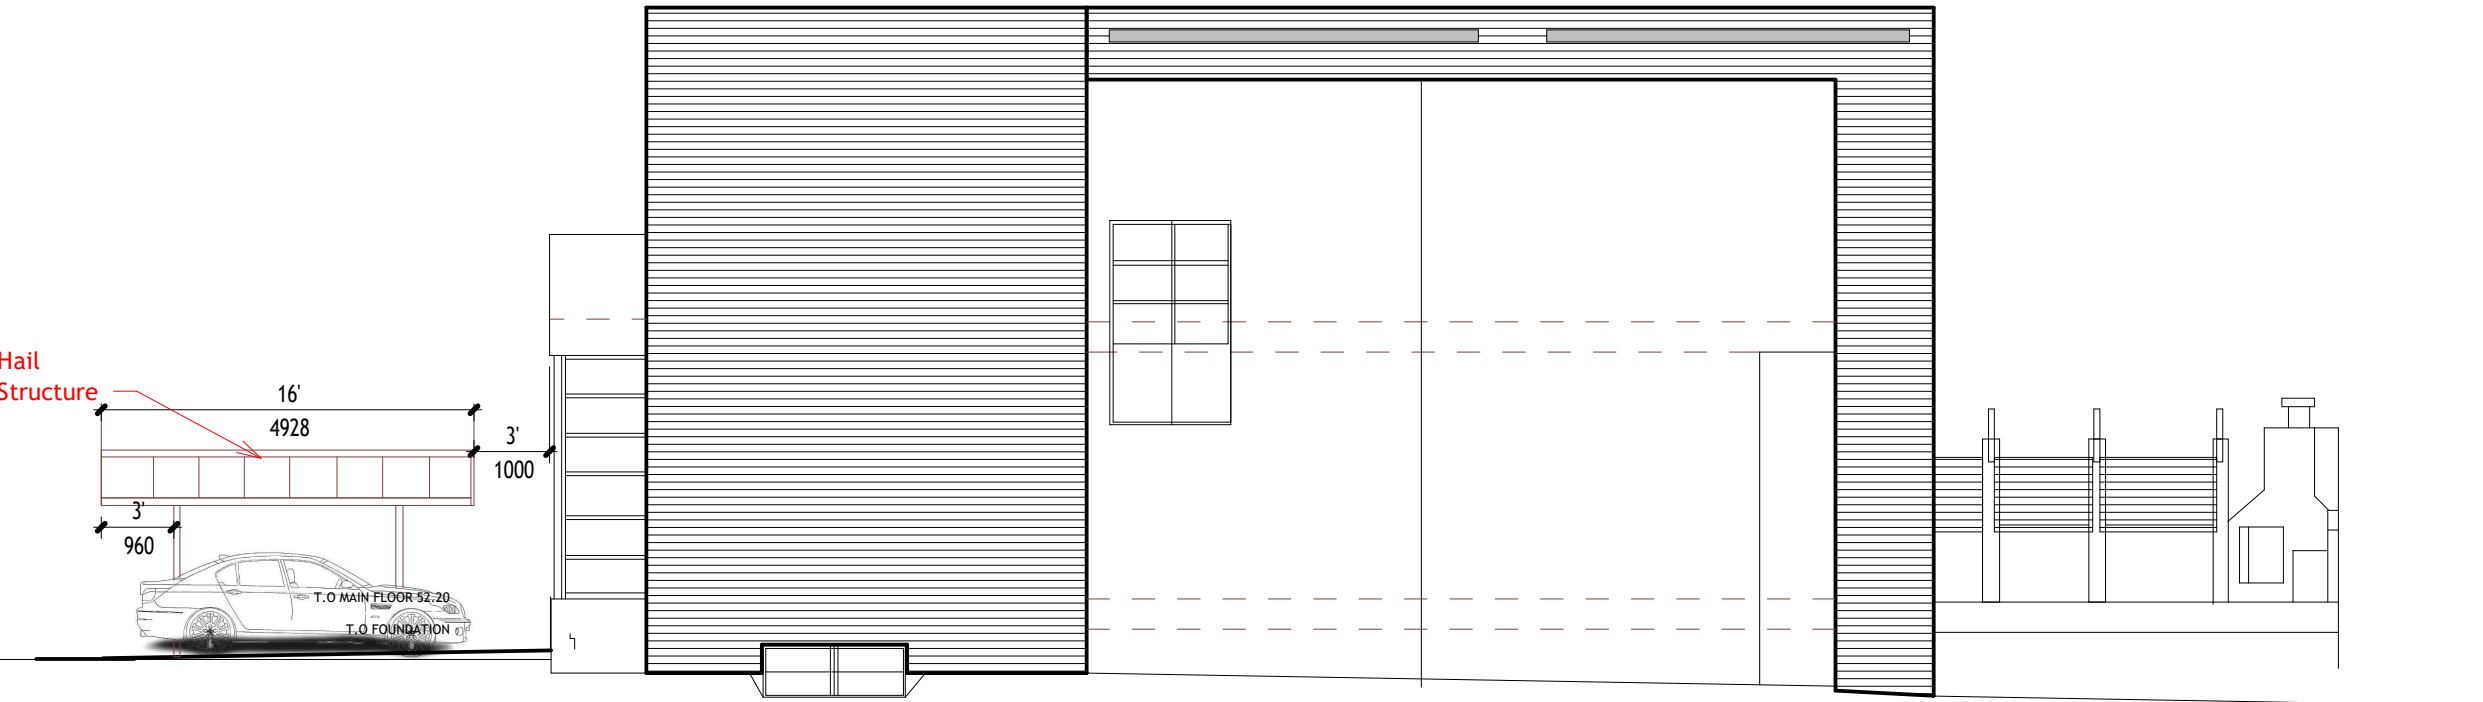

PROPOSED NORTH ELEVATION

ISSUED FOR DEVELOPMENT PERMIT

Proposed Elevation 2

1

1 : 100