




COPYRIGHT.

This drawing is the exclusive property of RENOCAL Inc. and shall not be reproduced without the RENOCAL written permission.

New Front Driveway

Address :
111, Sirocco Place, SW
Calgary, AB

Project Designer:
Sara Karimi avval

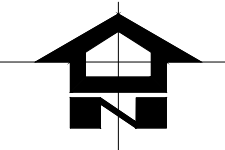

RenoCal

Tel: 403-971-8177
calgary.renov@gmail.com

Lot 5, Block 2, Plan 881 0155

Drawing :
Photo

Scale :
N/A

Designed By :
SK

Drawn By :
SK


Checked By :
SK

Date :
17-July-2024

File No.
24-217-20240717-A0.0

Sheet :
A0.0

111, Sirocco Place, SW

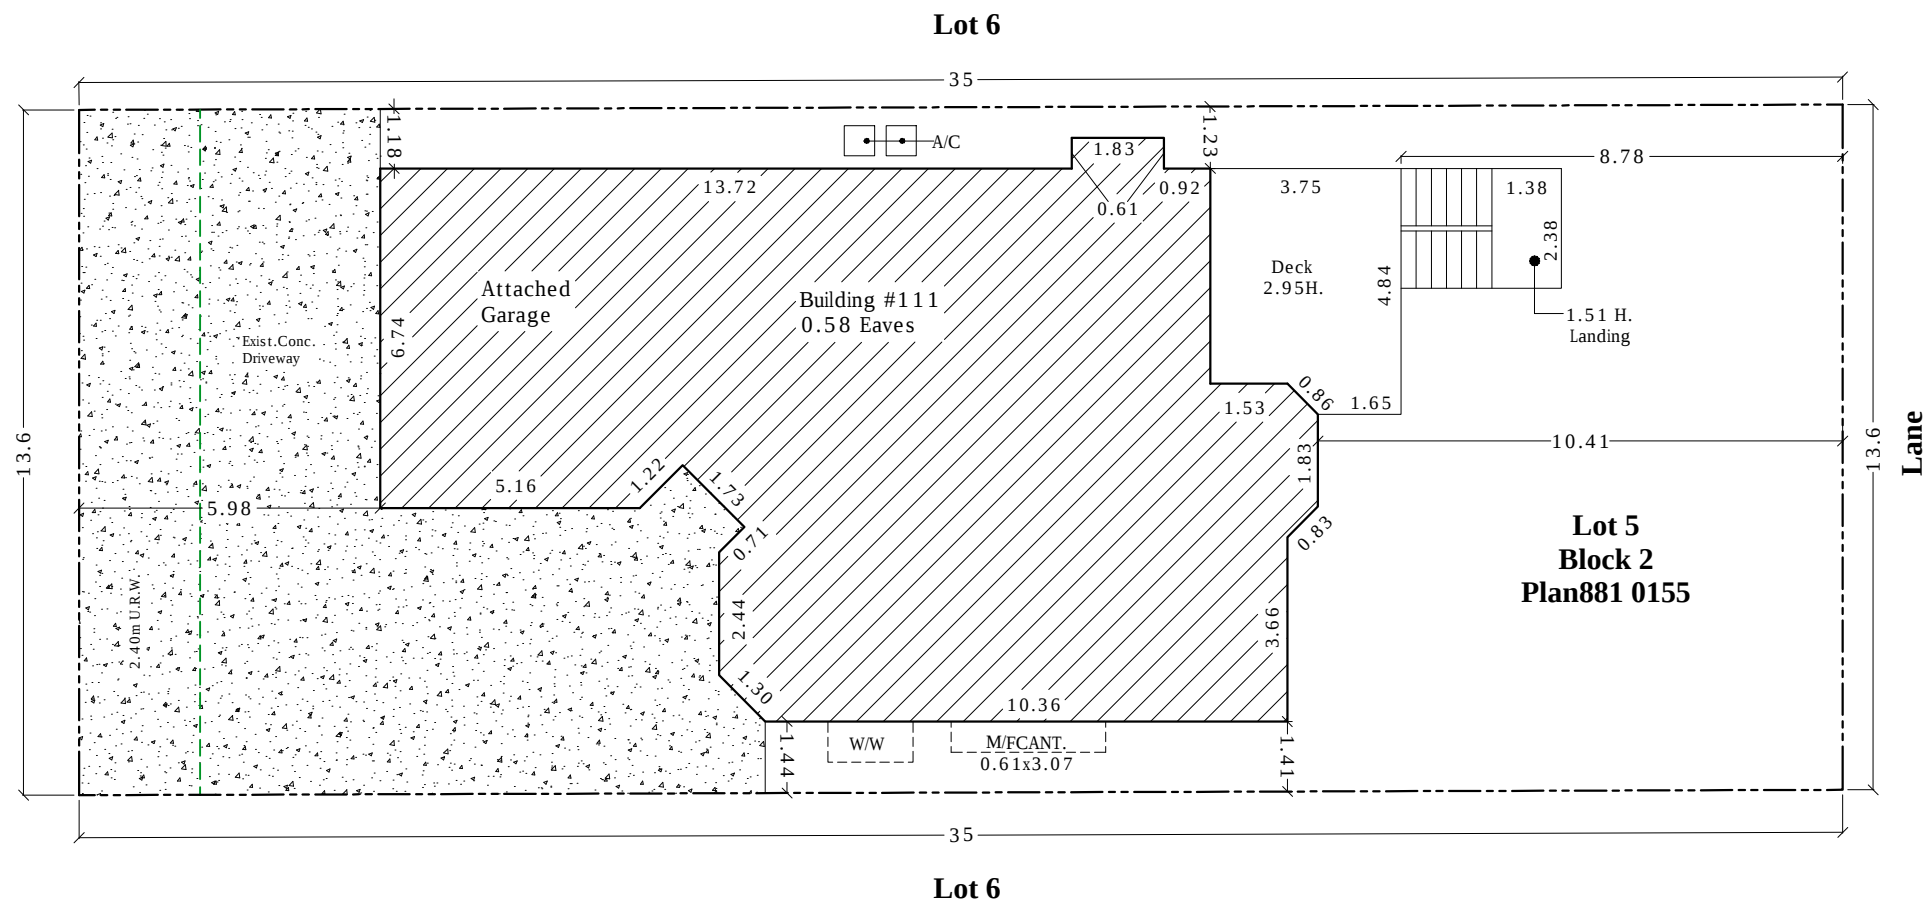

1 Block/Site Plan (Existing)
A-1.0 Scale: 1:150

Scope of the work: Get DP for widening existing driveway (That already widen)

COPYRIGHT.

This drawing is the exclusive property of RENOCAL Inc. and shall not be reproduced without the RENOCAL written permission.

New Front Driveway

Address :

111, Sirocco Place, SW
Calgary, AB

Project Designer:

Sara Karimi avval



RenoCal

Tel: 403-971-8177
calgary.renov@gmail.com

Lot 5, Block 2, Plan 881 0155

Drawing :

Site /Block Plan, Existing

Scale :

1:150

Designed By :

SK

Drawn By :

SK

Checked By :

SK

Date :

17-July-2024

File No.

24-217-20240717-A1.0

Sheet :

A1.0