

COPYRIGHT.

This drawing is the exclusive property of RENOCAL Inc. and shall not be reproduced without the RENOCAL written permission.

New Front Driveway

Address :

111, Sirocco Place, SW
Calgary, AB

Project Designer:

Sara Karimi avval



RENOCAL

Tel: 403-971-8177
calgary.renov@gmail.com

Lot 5, Block 2, Plan 881 0155

Drawing :

Site /Block Plan, Existing

Scale :

1:150

Designed By :

SK

Drawn By :

SK

Checked By :

SK

Date :

11-September-2024


File No.

24-217-2024911-A1.0

Sheet :

A1.0

111, Sirocco Place, SW

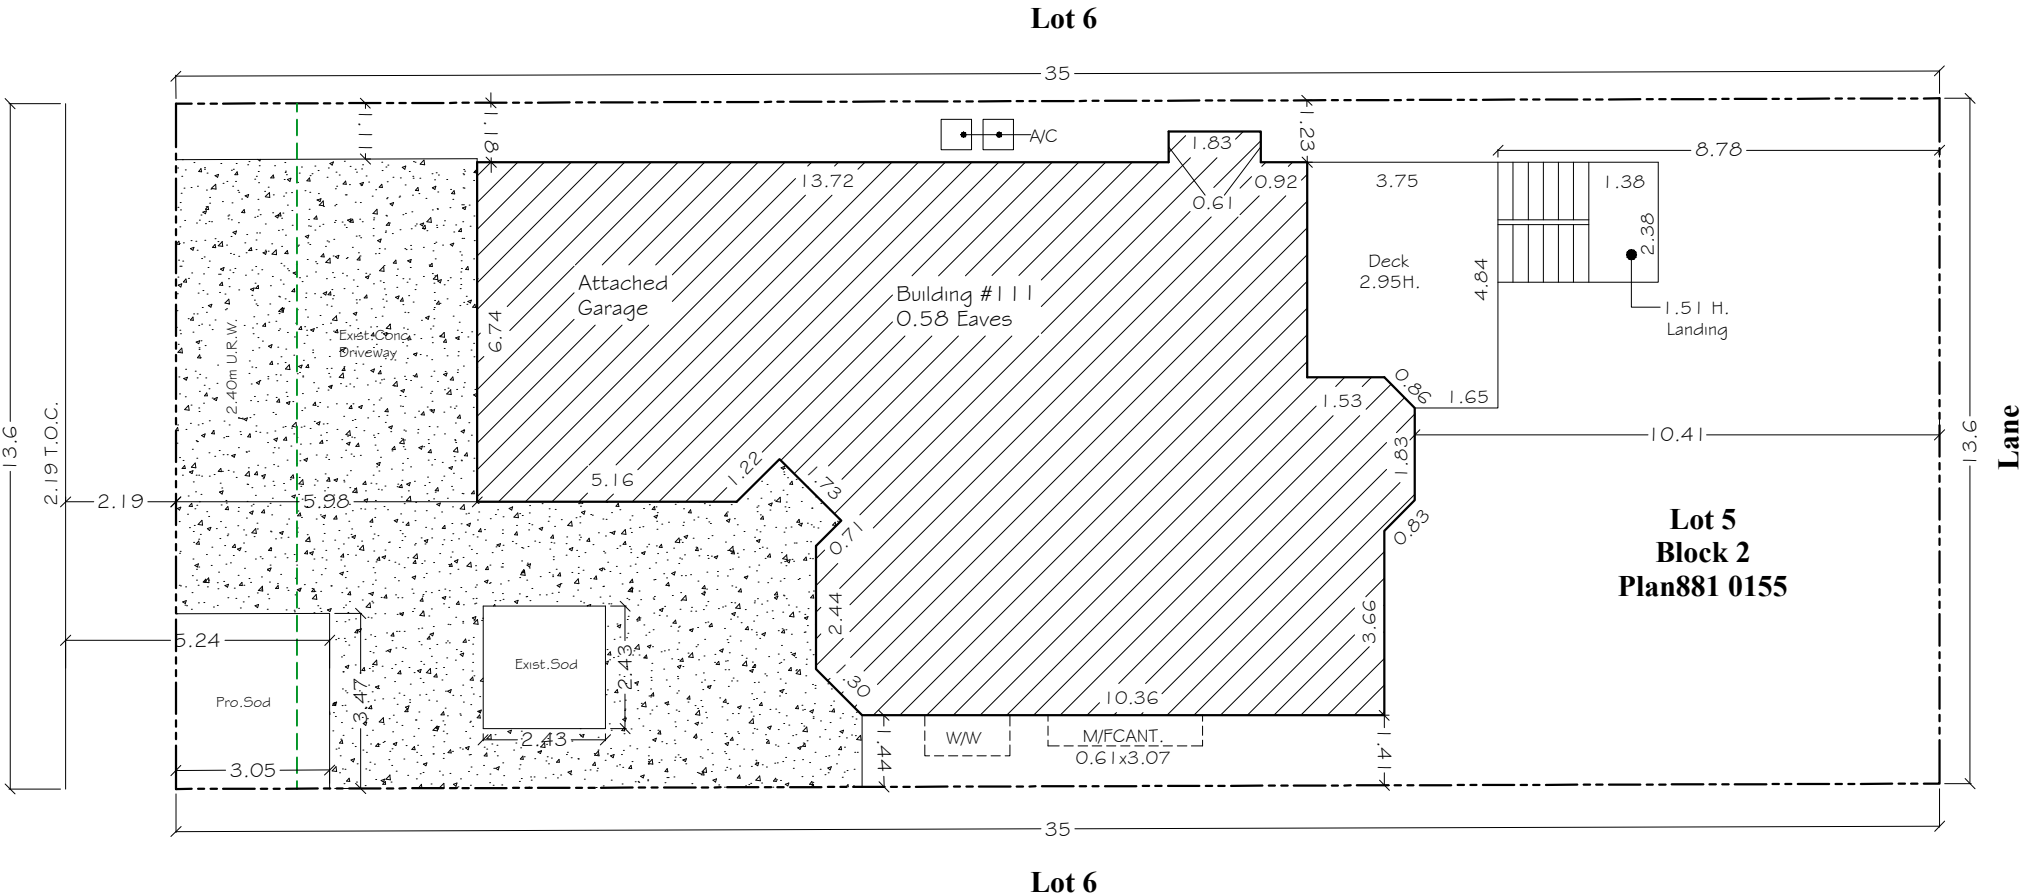

1 Block/Site Plan (Proposed)
A-1.0 Scale: 1:150

Scope of the work: Get DP for widening existing driveway (That already widen)