

COLLECTIVE DESIGN

FOREST LAWN
4 UNIT & 4 SUITE
M-C1 DEVELOPMENT


1726 42 St SW
LOT 6, BLOCK 2,
PLAN 5252GL

CONTENTS


- A1 – COVER PAGE
- A2 – BLOCK PLAN
- A3 – SITE PLAN
- A4 – LANDSCAPE PLAN
- A5 – LOWER & MAIN FLOOR PLAN
- A6 – UPPER FLOOR & ROOF PLAN
- A7 – ELEVATIONS
- A8 – ELEVATIONS



front elevation (nts)

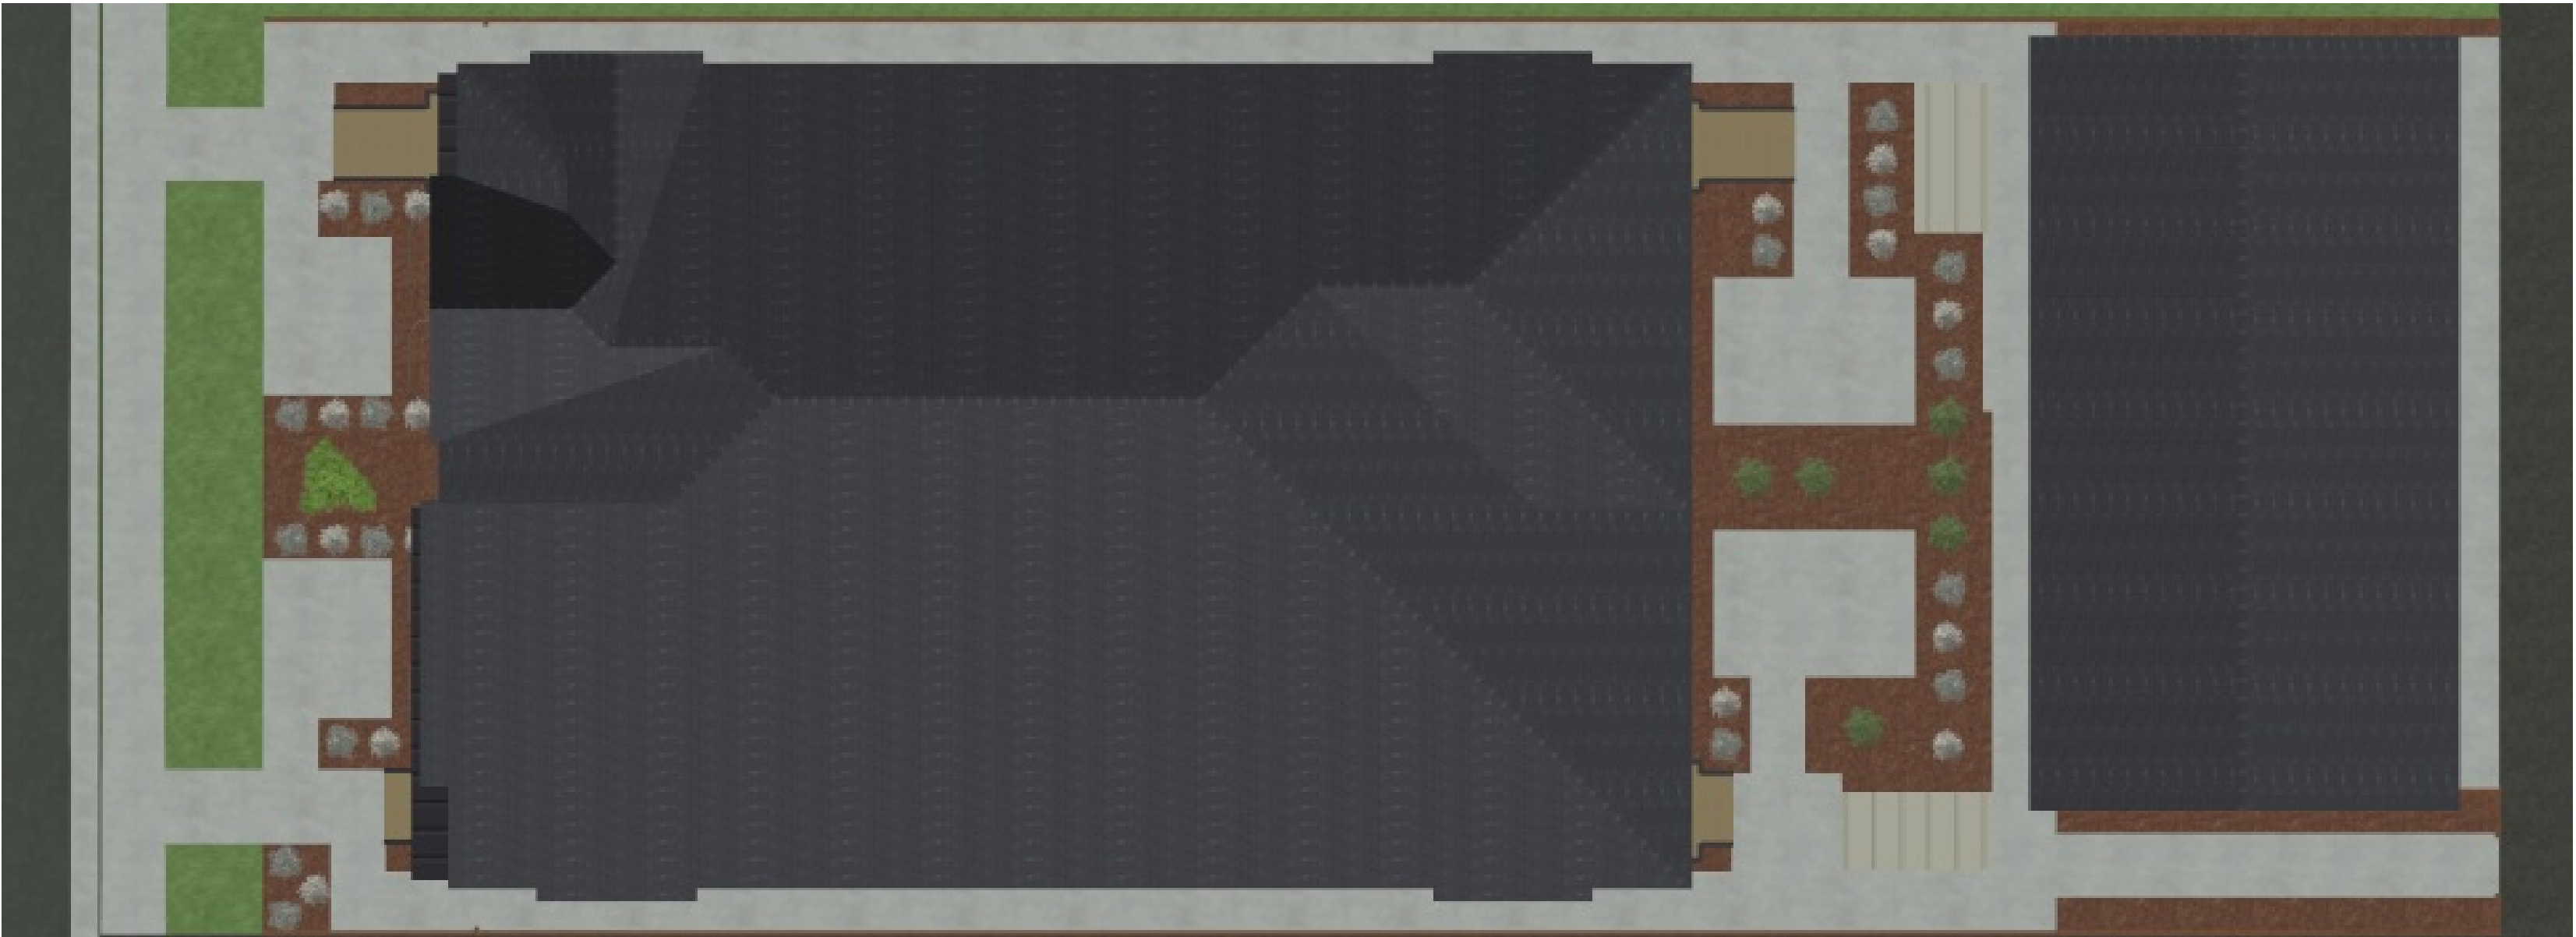

aerial (nts)

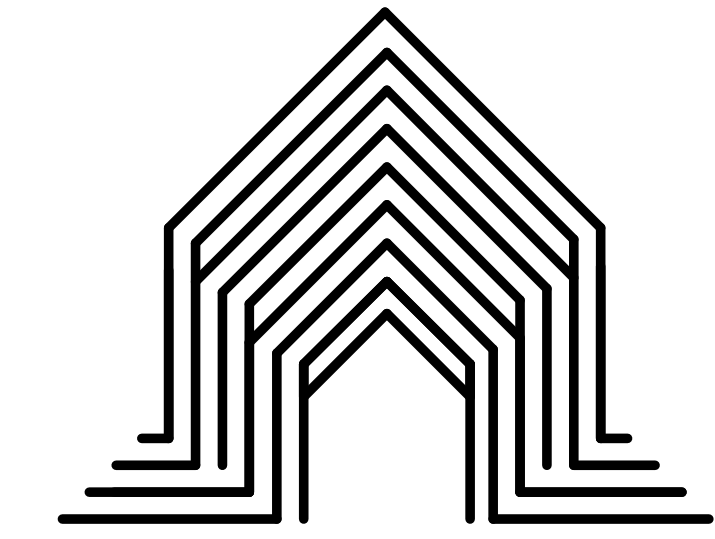

COLLECTIVE DESIGN

CONTACT INFO
PHONE: 403-671-2856
EMAIL: clay@collectivedesign.ca

PROJECT NAME:
Forest Lawn
Mid Block M-C1

ADDRESS:
1726 42 St SW

LEGAL ADDRESS:
Lot 6, Block 2
Plan 5252GL

DISTRICT ZONING: M-C1

PROPOSED UNITS: 4

PROPOSED SUITES: 4

UNIT	FLOOR	AREA
1	MAIN	693
	SECOND	661
	TOTAL	1354
	SUITE (1B)	634
2	MAIN	690
	SECOND	664
	TOTAL	1354
	SUITE (2B)	610
3	MAIN	665
	SECOND	654
	TOTAL	1319
	SUITE (3B)	613
4	MAIN	665
	SECOND	654
	TOTAL	1319
	SUITE (4B)	579

PROJECT STAGE	DATE ISSUED
-DESIGN DRAFT	- 05.02.24
-DESIGN SIGN OFF	- 06.12.24
-DP DRAFT	- 07.08.24
-	-
-	-
-	-
-	-
-	-
-	-
-	-
-	-


DESIGN: CI

DRAWN: CI

CHECKED: CI

COVER PAGE

A1 / 8

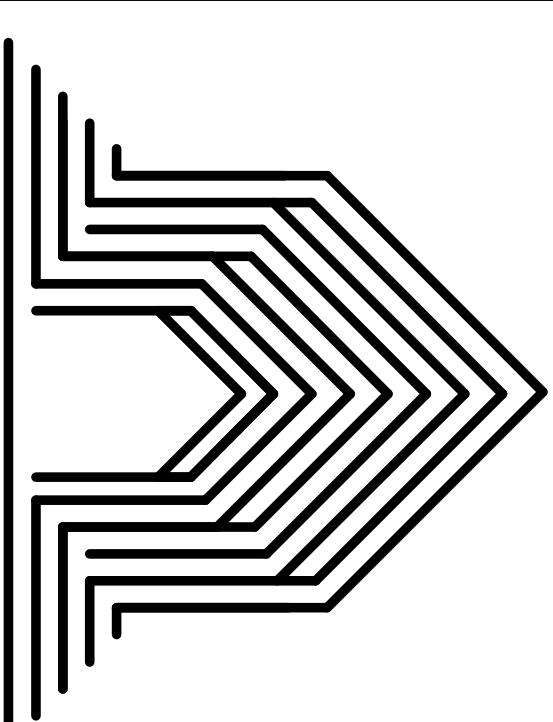

COLLECTIVE DESIGN

CONTACT INFO
PHONE: 403-671-2856
EMAIL: clay@collectivedesign.ca

EMAIL: clay@collectivedesign.ca

EMAIL: clay@collectivedesign.ca

PROJECT NAME:
Forest Lawn
Mid Block M-C1

ADDRESS:
1726 42 St SW

LEGAL ADDRESS:
Lot 6, Block 2
Plan 5252GL

DISTRICT ZONING: M-C1

PROPOSED UNITS: 4

PROPOSED SUITES: 4

UNIT	FLOOR	AREA
1	MAIN	693
	SECOND	661
	TOTAL	1354
2	SUITE (1B)	634
	MAIN	690
	SECOND	664
3	TOTAL	1354
	SUITE (2B)	610
	MAIN	665
4	SECOND	654
	TOTAL	1319
	SUITE (3B)	613
5	MAIN	665
	SECOND	654
	TOTAL	1319
6	SUITE (4B)	579
	MAIN	665
	SECOND	654
7	TOTAL	1319
	SUITE (5B)	579
	MAIN	665
8	SECOND	654
	TOTAL	1319
	SUITE (6B)	579
9	MAIN	665
	SECOND	654
	TOTAL	1319
10	SUITE (7B)	579
	MAIN	665
	SECOND	654
11	TOTAL	1319
	SUITE (8B)	579
	MAIN	665
12	SECOND	654
	TOTAL	1319
	SUITE (9B)	579
13	MAIN	665
	SECOND	654
	TOTAL	1319
14	SUITE (10B)	579
	MAIN	665
	SECOND	654
15	TOTAL	1319
	SUITE (11B)	579
	MAIN	665
16	SECOND	654
	TOTAL	1319
	SUITE (12B)	579
17	MAIN	665
	SECOND	654
	TOTAL	1319
18	SUITE (13B)	579
	MAIN	665
	SECOND	654
19	TOTAL	1319
	SUITE (14B)	579
	MAIN	665
20	SECOND	654
	TOTAL	1319
	SUITE (15B)	579
21	MAIN	665
	SECOND	654
	TOTAL	1319
22	SUITE (16B)	579
	MAIN	665
	SECOND	654
23	TOTAL	1319
	SUITE (17B)	579
	MAIN	665
24	SECOND	654
	TOTAL	1319
	SUITE (18B)	579
25	MAIN	665
	SECOND	654
	TOTAL	1319
26	SUITE (19B)	579
	MAIN	665
	SECOND	654
27	TOTAL	1319
	SUITE (20B)	579
	MAIN	665
28	SECOND	654
	TOTAL	1319
	SUITE (21B)	579
29	MAIN	665
	SECOND	654
	TOTAL	1319
30	SUITE (22B)	579
	MAIN	665
	SECOND	654
31	TOTAL	1319
	SUITE (23B)	579
	MAIN	665
32	SECOND	654
	TOTAL	1319
	SUITE (24B)	579
93	MAIN	665
	SECOND	654
	TOTAL	1319
94	SUITE (70B)	579
	MAIN	665
	SECOND	654
95	TOTAL	1319
	SUITE (71B)	579
	MAIN	665
96	SECOND	654
	TOTAL	1319
	SUITE (72B)	579
97	MAIN	665
	SECOND	654
	TOTAL	1319
98	SUITE (73B)	579
	MAIN	665
	SECOND	654
99	TOTAL	1319
	SUITE (74B)	579
	MAIN	665
100	SECOND	654
	TOTAL	1319
	SUITE (75B)	579

PROJECT STAGE	DATE ISSUED
-DESIGN DRAFT	- 05.02.24
-DESIGN SIGN OFF	- 06.12.24
-DP DRAFT	- 07.08.24

DESIGN: CI



DRAWN: CI

CHECKED: CI

BLOCK PLAN

A2 / 8

COLLECTIVE DESIGN YYC INC. 2024 Any use, in whole or in part, without written consent is prohibited.

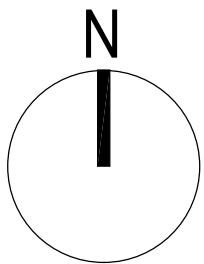
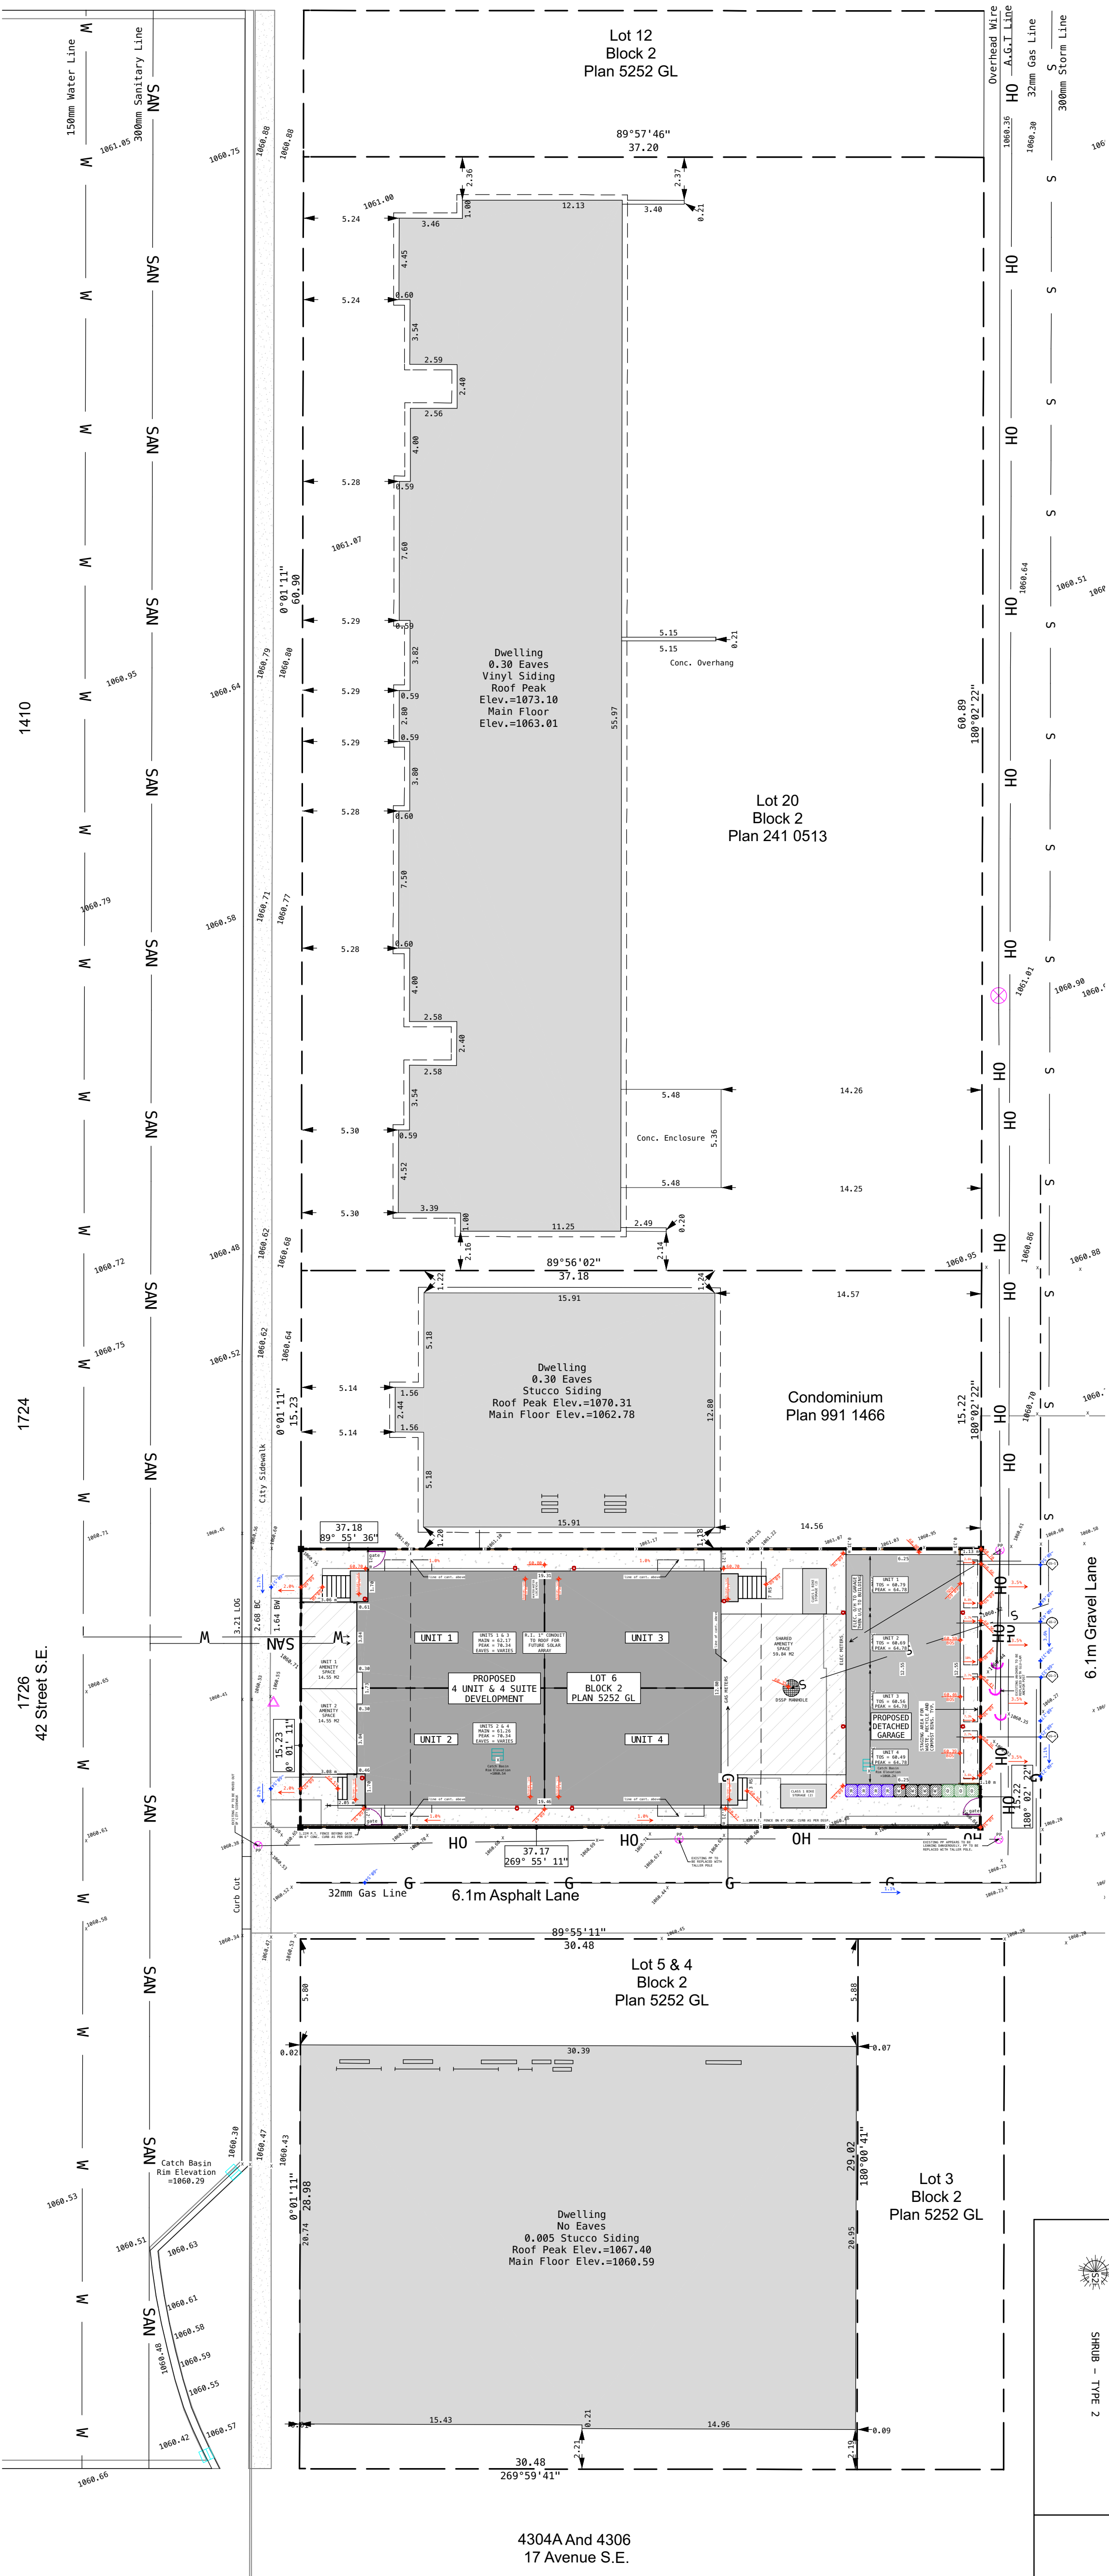


BLOCK PLAN

SCALE: 1=200



LEGEND



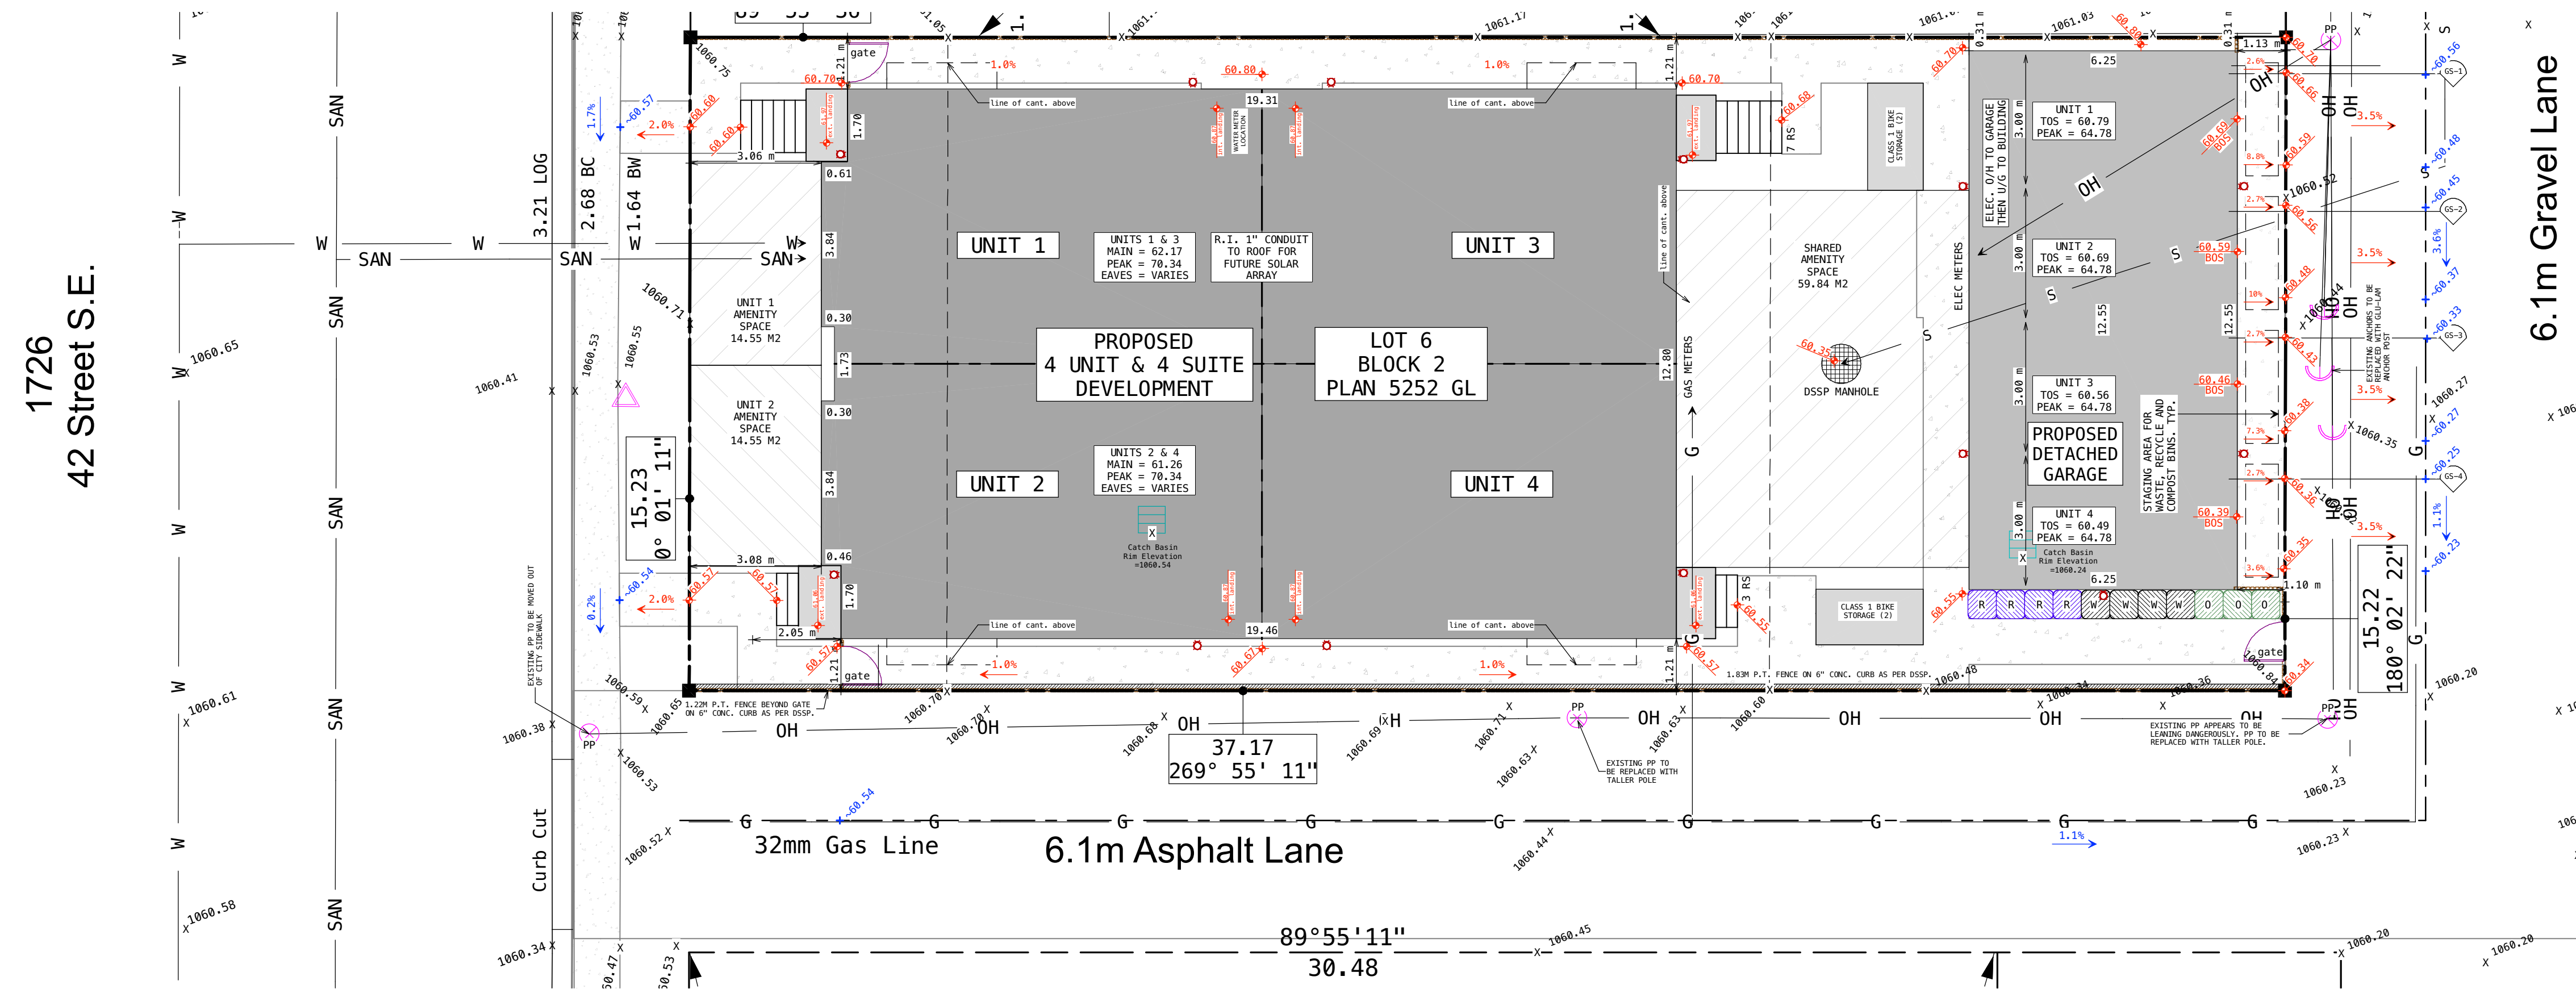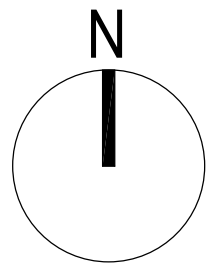

SITE PLAN
SCALE: 1=100

LEGEND

  	PROPOSED STRUCTURE		= SITE SECTION
	PROPOSED GARAGE		= PROPOSED GRADE
	PROPOSED DECK / VERANDA		= EXISTING GRADE
	NEIGHBOURING STRUCTURE		= EXTRAPOLATED GRADE
	PROPOSED AMENITY SPACE		= PROPOSED SLOPE
	PROPOSED RETAINING WALL		COMPOST, WASTE & RECYCLING BINS
	CONCRETE		OVERHEAD ELECTRICAL LINE
	GRAVEL		CITY SANITATION LINE
	DROUGHT RESISTANT SOO		CITY WATER LINE
	MULCH		CITY STORM LINE
	DECIDUOUS - TYPE 1		CITY GAS LINE
	CONIFEROUS - TYPE 1		PROPERTY LINE
	SHRUB - TYPE 1		
	SHRUB - TYPE 2		

SITE STATISTICS

BUILDING HEIGHT

Maximum building height = 11.00m
Bldg 1 peak geodetic = 49.72m
Proposed height = 9.92m

Maximum building height = 8.6m
Bldg 2 peak geodetic = 49.72m
Proposed height = 8.6m

RESIDENTIAL DENSITY

Lot area = ~ 0.0565 ha
Units = 4
Density = 70.71 upha

PARCEL COVERAGE

Lot area	= 565.62 m2
Building 1 footprint	= 252.58 m2
Detached Garage	= 78.40 m2
Class 1 Bicycle Locker	= 6.50 m2
Total coverage area	= 337.48 m2
	= 59.67%

AREA OF AMENITY SPACE

Unit 1	14.55 m2
Unit 2	14.55 m2
Shared Amenity	59.84 m2
Total Amenity	88.94 m2

TOTAL GROSS FLOOR AREA

Unit 1 = 1354 sf
Unit 2 = 1354 sf
Unit 3 = 1319 sf
Unit 4 = 1319 sf
Total = 5346 sf (496.66 m2)


PARKING STALLS PROVIDED ON-SITE

$$\begin{aligned}\text{Parking stalls required} &= (8 \times 0.625) \times 0.75 \\ &= 3.75\end{aligned}$$

```
Units = 4
Suites = 4
Parking stalls provided = 4
```

CLASS 1 BICYCLE STORAGE

Class 1 stalls required = $(8 \times 0.625) \times 0.75$
= 3.75
Class 1 bicycle lockers required = 4
Class 1 bicycle lockers provided = 4

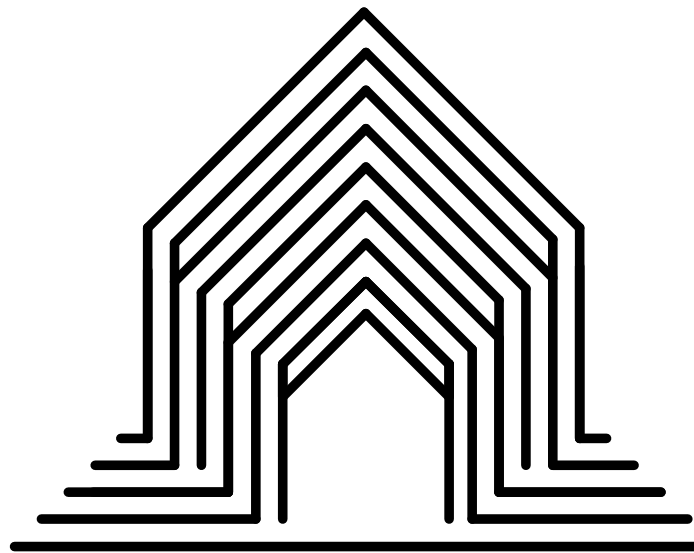

COLLECTIVE DESIGN

CONTACT INFO
PHONE: 403-671-2856
EMAIL: clay@collectivedesign.ca

PROJECT NAME:
Forest Lawn
Mid Block M-C1

ADDRESS:
1726 42 St SW

LEGAL ADDRESS:
Lot 6, Block 2
Plan 5252GL

DISTRICT ZONING: M-C1

PROPOSED UNITS: 4

PROPOSED SUITES: 4

UNIT	FLOOR	AREA
1	MAIN	693
	SECOND	661
	TOTAL	1354
	SUITE (1B)	634
2	MAIN	690
	SECOND	664
	TOTAL	1354
	SUITE (2B)	610
3	MAIN	665
	SECOND	654
	TOTAL	1319
	SUITE (3B)	613
4	MAIN	665
	SECOND	654
	TOTAL	1319
	SUITE (4B)	579

[illegible]

DESIGN: CI

DRAWN: CI

CHECKED: CI

SITE PLAN

A3 / 8

COLLECTIVE DESIGN YYC INC. 2024 Any use, in whole or in part, without written consent is prohibited.



PROJECT NAME:
Forest Lawn
Mid Block M-C1

LEGAL ADDRESS:
Lot 6, Block 2
Plan 5252GL

PROPOSED SUITES: 4

	FLOOR	AREA
A	MAIN	693
	SECOND	661
	TOTAL	1354
	SUITE (1B)	634
B	MAIN	690
	SECOND	664
	TOTAL	1354
	SUITE (2B)	610
C	MAIN	665
	SECOND	654
	TOTAL	1319
	SUITE (3B)	613
D	MAIN	665
	SECOND	654
	TOTAL	1319
	SUITE (4B)	579

[illegible]

CHECKED: CI

ELEVATIONS


A7 / 8

Architectural elevation drawing of a two-story building. The drawing includes dimensions for window sizes (e.g., 30" x 60", 48" x 72"), roof slopes (e.g., 12:12, 4:12), and overall building dimensions. A red dashed line indicates the existing grade, and a blue dashed line indicates the proposed grade. A red box highlights the existing main unit, and a blue box highlights the proposed main unit. The drawing is labeled "PROPOSED GRADES AT BUILDING" and "EXISTING GRADES AT PROPERTY LINE".


ELEV - FRONT - WEST
SCALE: 3/16"=1'-0"



ELEV - REAR - EAST
SCALE: 3/16"=1'-0"

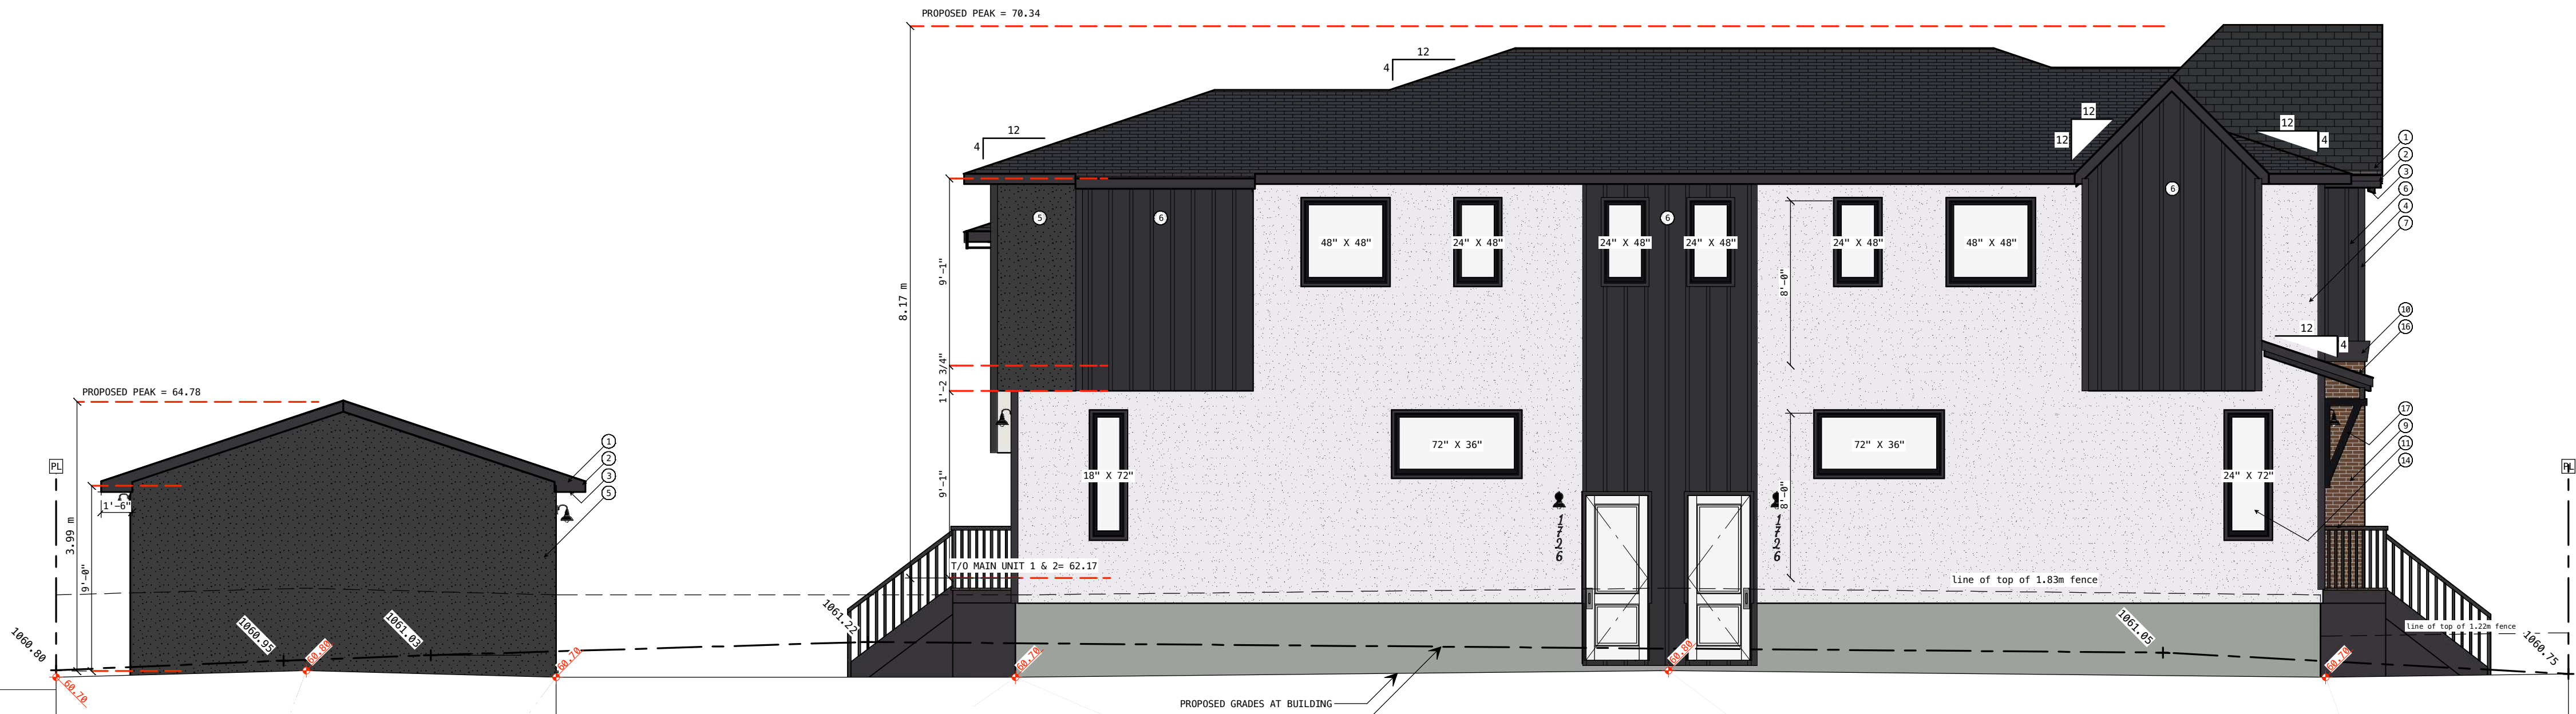

ELEV - LEFT - NORTH
SCALE: 3/16"=1'-0"

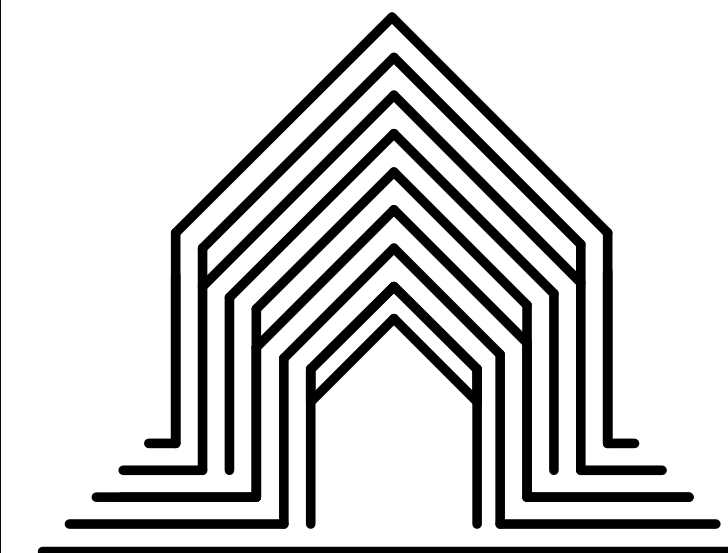

COLLECTIVE DESIGN

CONTACT INFO
PHONE: 403-671-2856
EMAIL: clay@collectivedesign.ca

PROJECT NAME:
Forest Lawn
Mid Block M-C1

ADDRESS:
1726 42 St SW

LEGAL ADDRESS:
Lot 6, Block 2
Plan 5252GL

DISTRICT ZONING: M-C1

PROPOSED UNITS: 4

PROPOSED SUITES: 4

UNIT	FLOOR	AREA
1	MAIN	693
	SECOND	661
	TOTAL	1354
	SUITE (1B)	634
2	MAIN	690
	SECOND	664
	TOTAL	1354
	SUITE (2B)	610
3	MAIN	665
	SECOND	654
	TOTAL	1319
	SUITE (3B)	613
4	MAIN	665
	SECOND	654
	TOTAL	1319
	SUITE (4B)	579

PROJECT STAGE	DATE ISSUED
-DESIGN DRAFT	- 05.02.24
-DESIGN SIGN OFF	- 06.12.24
-DP DRAFT	- 07.08.24
-	-
-	-
-	-
-	-
-	-
-	-
-	-
-	-

DESIGN: CI


DRAWN: CI

CHECKED: CI


ELEVATIONS

A8 / 8


COLLECTIVE DESIGN YYC INC. 2024 Any use, in whole or in part, without written consent is prohibited.

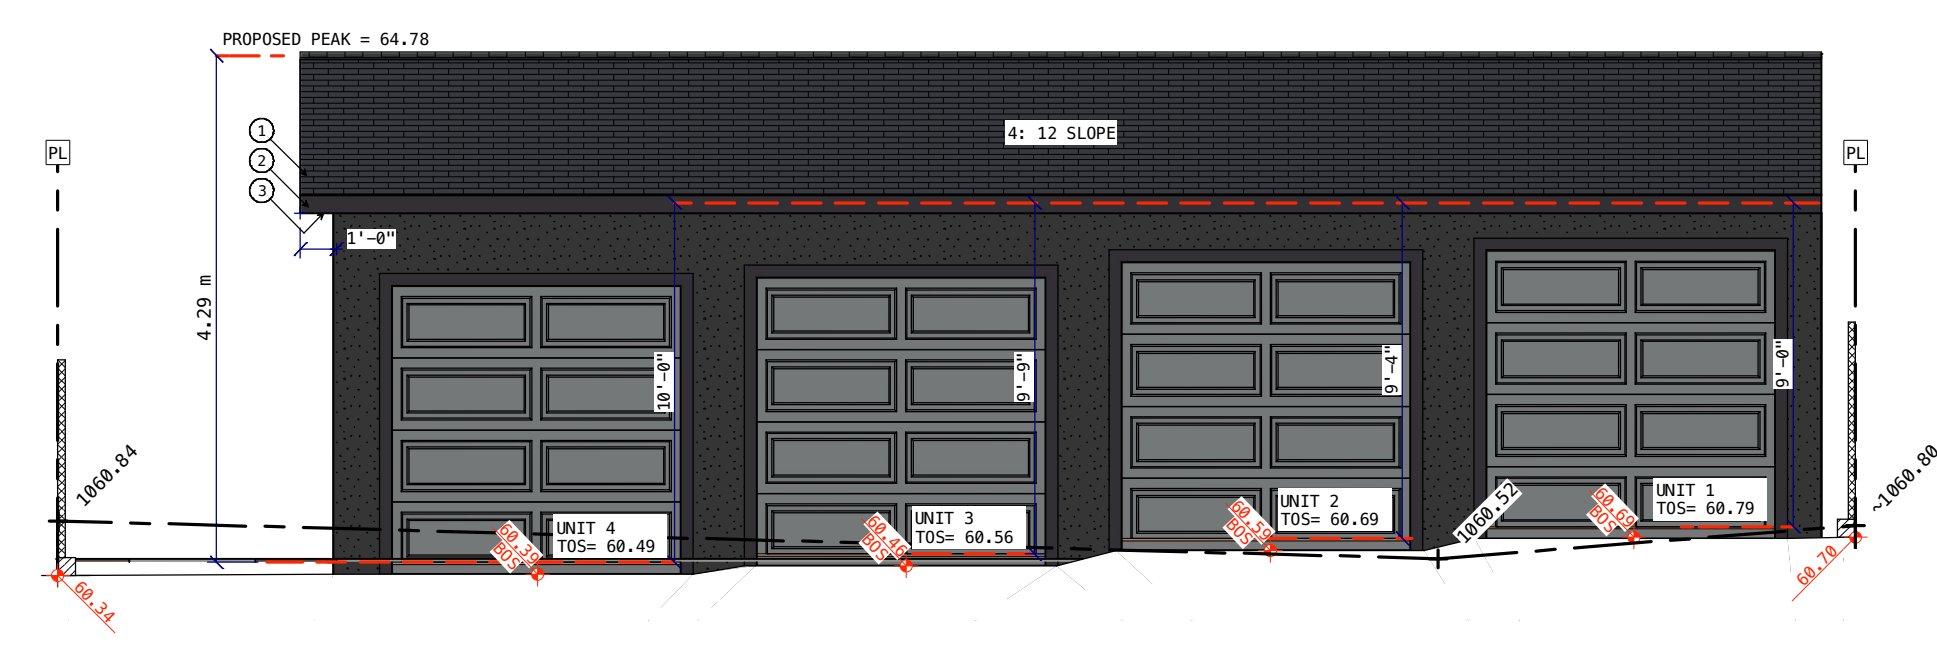

ELEV - GARAGE - LANE
SCALE: 3/16"=1'-0"

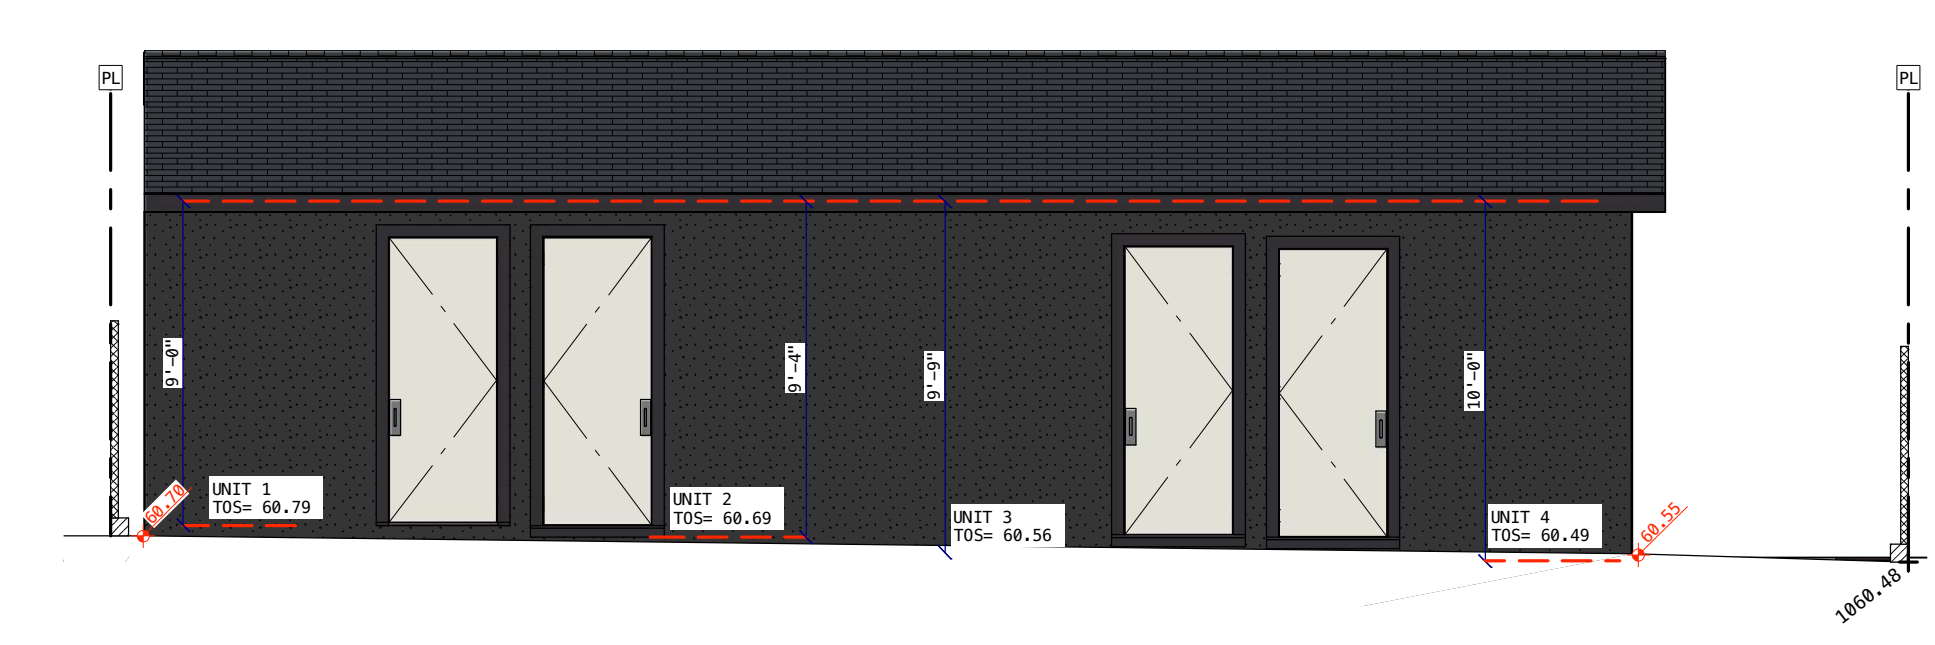

ELEV - GARAGE - YARD
SCALE: 3/16"=1'-0"

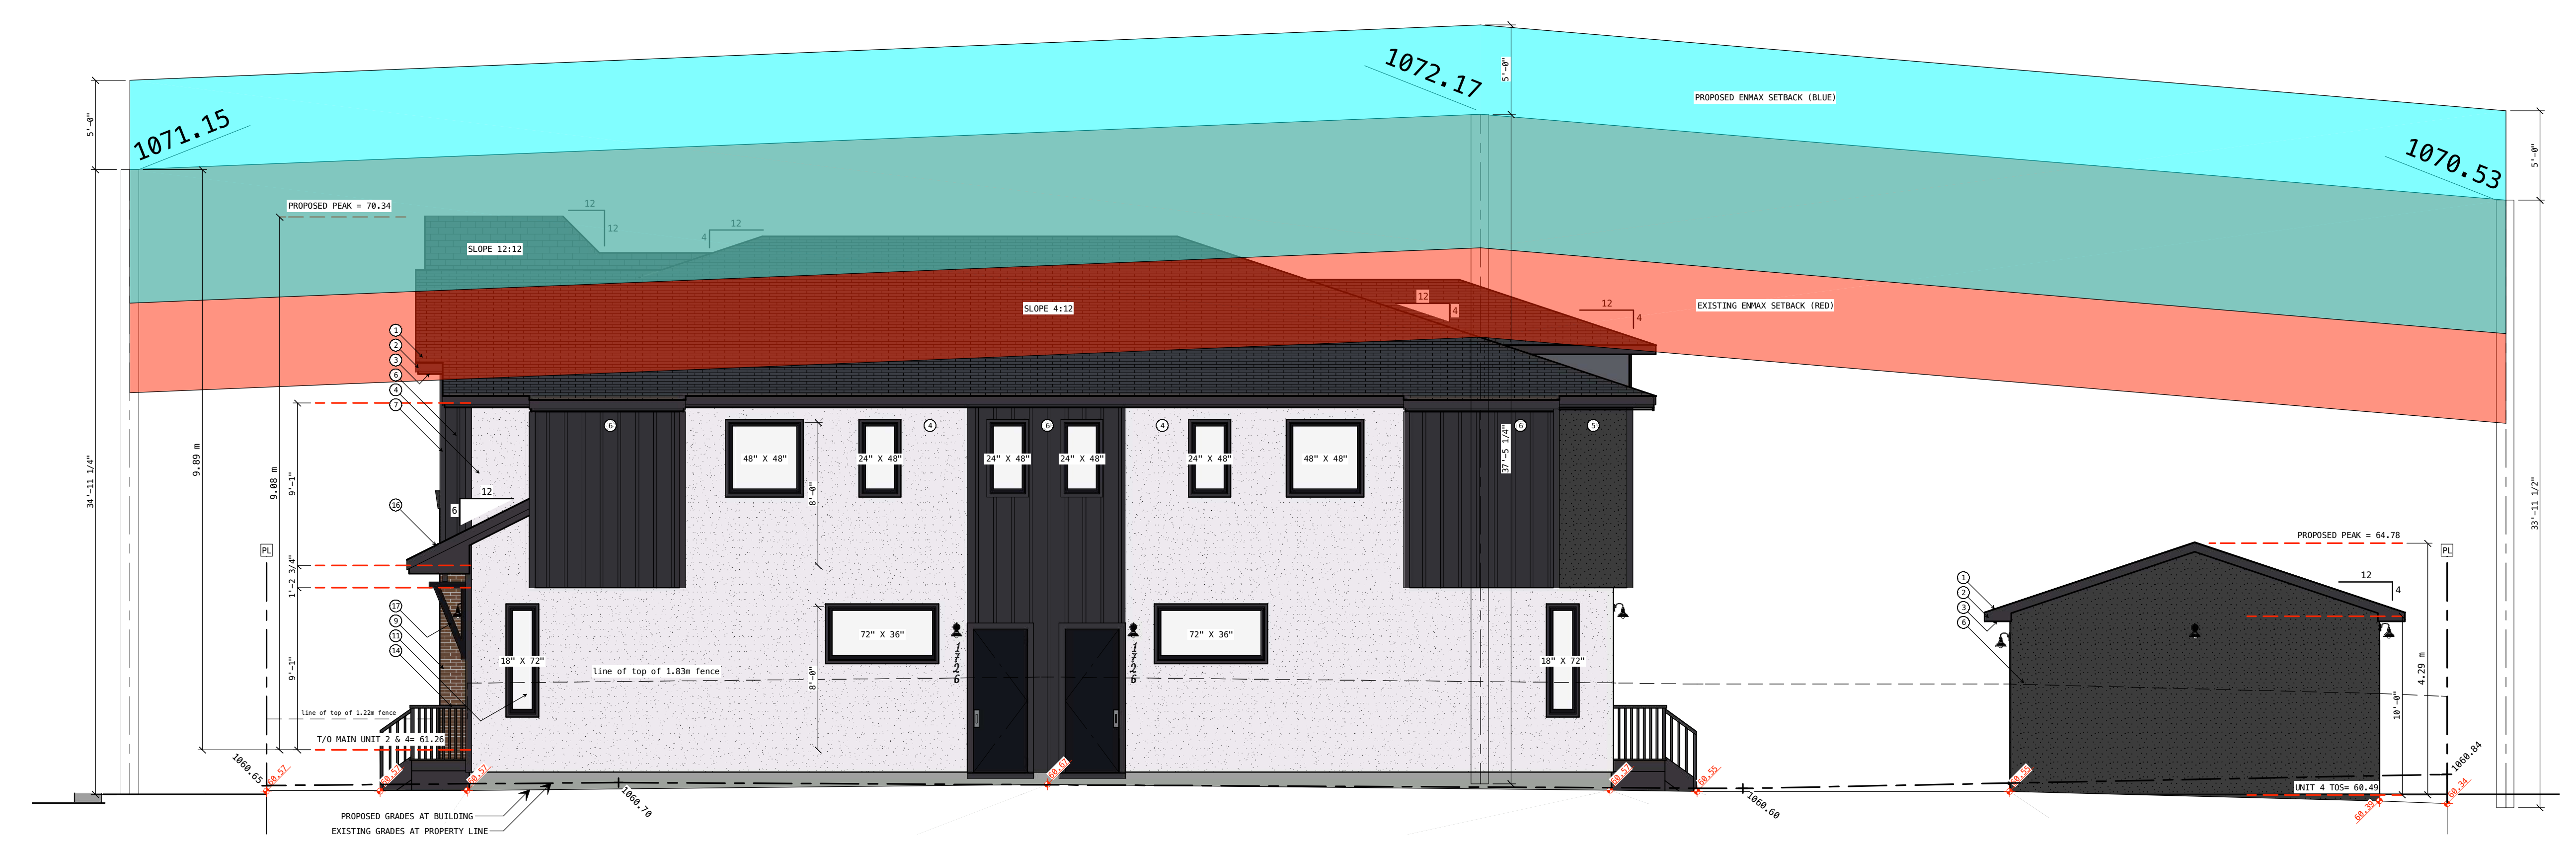

ELEV - RIGHT - SOUTH
SCALE: 3/16"=1'-0"