

BOWNESS 3532

PROJECT NUMBER: 24-067

3532 69st NW, Calgary, AB T3B 2J7



IMAGES ON THIS PAGE ARE REPRESENTATIONS ONLY. EXACT CONFIGURATION MAY VARY. REFER TO DRAWINGS CONTAINED HEREIN. BUILDING AND SITE DESIGN SUBJECT TO APPROVAL BY AUTHORITY HAVING JURISDICTION

DRAWING INDEX

200 - Development Permit	
DP-00	COVER SHEET
DP-01	PROJECT INFORMATION & LOCATION PLAN
DP-02	SITE PLAN & PROJECT STATISTICS
DP-03	LEVEL P1 FLOOR PLAN - PARKADE
DP-04	LEVEL 1 FLOOR PLAN - BUILDING 1
DP-05	LEVEL 2-6 TYPICAL FLOOR PLAN - BUILDING 1
DP-06	LEVEL 1 FLOOR PLAN - BUILDING 2
DP-07	LEVEL 2-6 TYPICAL FLOOR PLAN - BUILDING 2
DP-08	EXTERIOR ELEVATIONS - BUILDING 1
DP-09	EXTERIOR ELEVATIONS - BUILDING 1
DP-10	EXTERIOR ELEVATIONS - BUILDING 2
DP-11	EXTERIOR ELEVATIONS - BUILDING 2
DP-12	SECTIONS - BUILDING 1
DP-13	SECTIONS - BUILDING 2
DP-14	SOLAR STUDY
DP-15	3D VIEWS
DP-16	SITE DETAILS
DP-17	VEHICLE TURNING ANALYSIS



OWNER

Eagle Crest Construction
220,6223-2nd Street sE
Calgary, AB T2H 0R5
403-991-7418



CONSULTANTS

ARCHITECTURAL
Ace Architecture Inc.
300, 524 - 17 Avenue SW
Calgary, AB T2S 0B2
403-212-0626



PROJECT INFORMATION

MUNICIPAL ADDRESS

3532 69ST NW, CALGARY, AB T3B 2J7

LEGAL ADDRESS

PLAN 211 1542; BLOCK D; LOT 9

[illegible]Seal:
Date:

Firm License to Practise:



VISION TO BUILD BETTER

Client:

BOWNESS 3532

3532 69st NW, Calgary, AB T3B 2J7

PROJECT INFORMATION & LOCATION PLAN

Project number: 24-067

Date: 2024-10-01 10:53:31 AM



Drawn by: AK

Checked by:	CC
-------------	----

DP-01

Scale:	As indicated
--------	--------------

Autodesk Docs://24-067_Sunnyside_Bowness/24-067_Sunnyside Bowness_R24.2.rvt

  

Legends:

ACE | ARCHITECTURE

300, 524-17th Avenue SW | Calgary AB | T2S 0B2 | 403.212.0626

Seal:	
Date:	Firm License to Practise:



Client: _____

BOWNESS 3532
3532 69st NW, Calgary, AB T3B 2J7

EXTERIOR ELEVATIONS - BUILDING 1

Project number: 24-067

Date: 2024-10-01 10:54:06 AM

Drawn by: _____ AK

Checked by: CC

DP-08

Scale: As indicated





Legends:

ACE | ARCHITECTURE

300, 524-17th Avenue SW | Calgary AB | T2S 0B2 | 403.212.0626

Scale: As indicated

 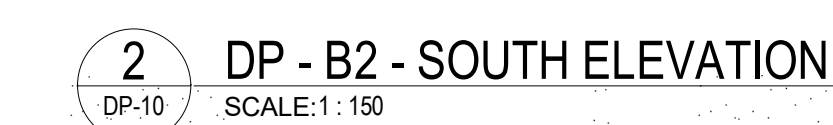

Legends:

ACE | ARCHITECTURE

300, 524-17th Avenue SW | Calgary AB | T2S 0B2 | 403.212.0626

Seal:	
Date:	Firm License to Practise:



Client:

BOWNESS 3532
3532 69st NW, Calgary, AB T3B 2J7

EXTERIOR ELEVATIONS - BUILDING 2

Project number: 24-067



Date: 2024-10-01 10:54:45 AM

Drawn by: _____ AK


Checked by: CC

DP-10

Scale: As indicated

  

Legends:

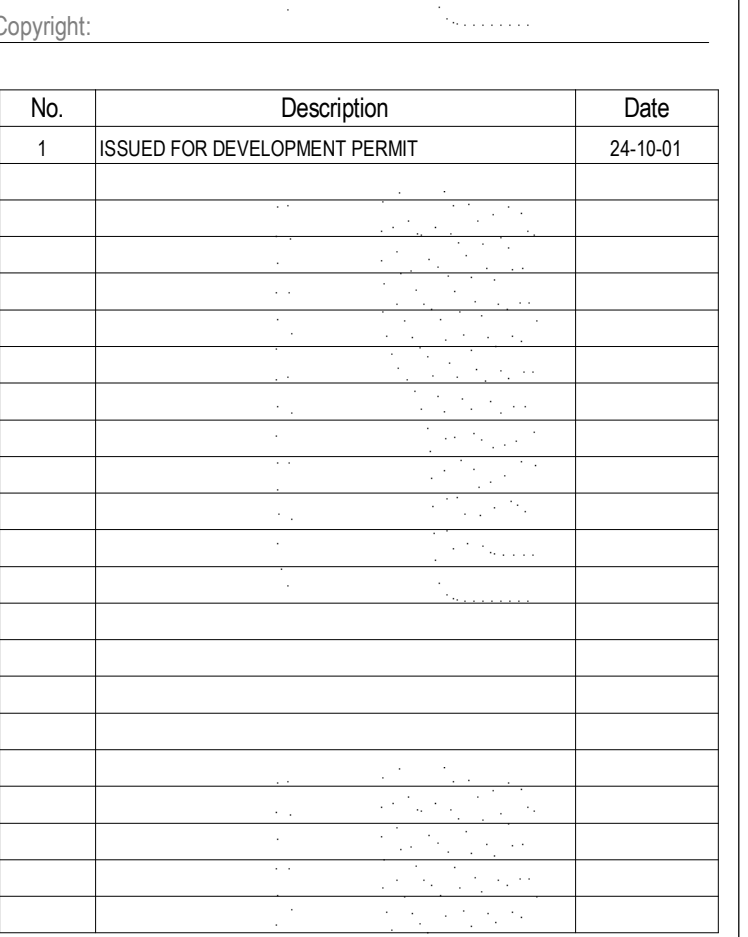

Seal:	
Date:	Firm License to Practise:



Client: _____

BOWNESS 3532
3532 69st NW, Calgary, AB T3B 2J7

EXTERIOR ELEVATIONS - BUILDING 2

Project number: 24-067

Date: 2024-10-01 10:55:14 AM

Drawn by: _____ AK

Checked by: CC

DP-11

Scale: As indicated



Copyright: _____

Scale: