

BOWNESS 3532

PROJECT NUMBER: 24-067

3532 69 STREET
NW, Calgary, AB T3B 2J7



DRAWING INDEX

ARCHITECTURAL	
DP-00	COVER SHEET
DP-01	PROJECT INFORMATION & LOCATION PLAN
DP-02	SITE PLAN & PROJECT STATISTICS
DP-03	LEVEL P1 FLOOR PLAN - PARKADE
DP-04	LEVEL 1 FLOOR PLAN - BUILDING 1
DP-05	LEVEL 2-6 TYPICAL FLOOR PLAN - BUILDING 1
DP-05.1	ROOF LEVEL - BUILDING 1
DP-06	LEVEL 1 FLOOR PLAN - BUILDING 2
DP-07	LEVEL 2-6 TYPICAL FLOOR PLAN - BUILDING 2
DP-07.1	ROOF LEVEL - BUILDING 2
DP-08	EXTERIOR ELEVATIONS - BUILDING 1
DP-09	EXTERIOR ELEVATIONS - BUILDING 1
DP-10	EXTERIOR ELEVATIONS - BUILDING 2
DP-11	EXTERIOR ELEVATIONS - BUILDING 2
DP-12	SECTIONS - BUILDING 1
DP-13	SECTIONS - BUILDING 2
DP-14	SOLAR STUDY
DP-15	3D VIEWS
DP-16	SITE DETAILS
DP-17	VEHICLE TURNING ANALYSIS
CIVIL	
C-01	SERVICING PLAN
C-02	GRADING PLAN
LANDSCAPE	
L-01	OVERALL LANDSCAPE PLAN
L-02	LANDSCAPE PLAN
L-03	LANDSCAPE PLAN
L-04	TYPICAL DETAILS

ISSUED FOR DR2 RESPONSE

25-08-18



OWNER

Eagle Crest Construction
220,6223-2nd Street sE
Calgary, AB T2H 0R5
403-991-7418



CONSULTANTS

ARCHITECTURAL
Ace Architecture Inc.
209, 255 - 17 Avenue SW
Calgary, AB T2S 2T8
403-212-0626



LANDSCAPE
Arquiecos Group Ltd.
8-121 Village Heights SW
Calgary, AB T3H 2L2
403-618-4427



CIVIL
Richview Engineering Inc.
Unit D, 203 38th Ave NE
Calgary, AB T2E 2M3
403-230-3218



PROJECT INFORMATION

MUNICIPAL ADDRESS

3532 69ST NW, CALGARY, AB T3B 2J7

LEGAL ADDRESS

PLAN 211 1542; BLOCK D; LOT 9

[illegible]Seal:
Date:

Firm License to Practise:



Client:

BOWNESS 3532
3532 69 STREET
NW, Calgary, AB T3B 2J7

PROJECT INFORMATION & LOCATION PLAN

Project number: 24-067

Date: 2025-08-18 3:40:10 PM

Drawn by:	AK
-----------	----

Checked by:	CC
-------------	----

DP-01

Scale:	As indicated
--------	--------------



1 DP - B1 - EAST ELEVATION
DP-08 SCALE: 1 : 150



2 DP - B1 - WEST ELEVATION
DP-08 SCALE:1 : 150

MATERIAL LEGEND

1		FIBRE CEMENT SMOOTH - LAST EMBERS LAP SIDING
2		FIBRE CEMENT - ARCTIC WHITE PANEL
3		FIBRE CEMENT - ASPEN RIDGE LAP SIDING
4		GLAZING CLEAR
5		MULLION / TRIM - BLACK PVC
6		GLASS RAILING GLASS
7		PICKET RAILING - BLACK METAL
8		FIBRE CEMENT SIDING - ARTICK WHITE BOARD & BATTEN SIDING
9		FIBRE CEMENT PANEL - RUSTIC WHITE BRICK

Legends



Copyright

[illegible]

Seal:	
Date:	Firm License to Practise:



Client:

BOWNESS 3532
3532 69 STREET
NW, Calgary, AB T3B 2J7

EXTERIOR ELEVATIONS - BUILDING 1

Project number: 24-067


Date: 2025-08-18 3:40:31 PM

Drawn by: AK

Checked by: _____ CC _____

DP-08

Scale: As indicated

 

Legends:



Copyright

Seal:	
Date:	Firm License to Practise:



Client:

BOWNESS 3532
3532 69 STREET
NW, Calgary, AB T3B 2J7

EXTERIOR ELEVATIONS - BUILDING 1

Project number: 24-067



Date: 2025-08-18 3:40:42 PM

Drawn by: AK

Checked by: CC

DP-09

Scale: As indicated

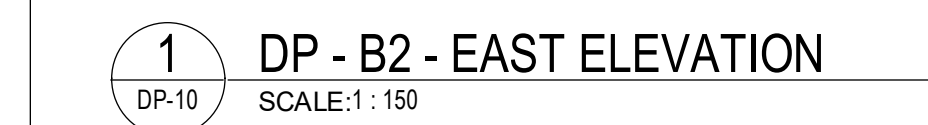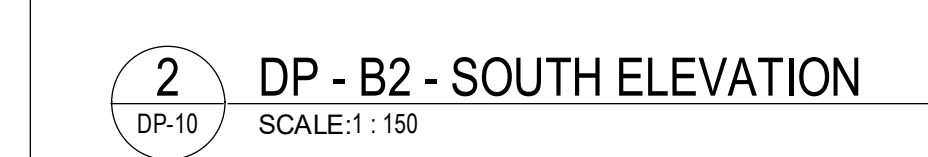

ACE | ARCHITECTURE
209, 255 - 17th Avenue SW | Calgary AB | T2S 2T8 | 403.212.0628

Seal:	
Date:	Firm License to Practise:



Client: _____

BOWNESS 3532
3532 69 STREET
NW, Calgary, AB T3B 2J7

EXTERIOR ELEVATIONS - BUILDING 2

Project number: 24-067

Date: 2025-08-18 3:40:55 PM

Drawn by: _____ AK

Checked by: CC

DP-10

Scale: As indicated



ACE | ARCHITECTURE
209, 255 - 17th Avenue SW | Calgary AB | T2S 2T6 | 403.212.0626

Seal: _____
Date: _____ Firm License to Practise: _____



BOWNESS 3532
3532 69 STREET
NW, Calgary, AB T3B 2J7

Scale: As indicated



ACE | ARCHITECTURE
209, 255 -17th Avenue SW | Calgary AB | T2S 2T8 | 403.212.0626

[illegible]

EAGLE CREST
CONSTRUCTION

VISION TO BUILD BETTER

BOWNESS 3532
3532 69 STREET
NW, Calgary, AB T3B 2J7

DP-15

Scale: