

Legend:

- Match Piles
- Rock Piles 4ft Tall
- Chain Link fence 2M Tall
- No waste Management
- Entrance Throat Gate
- 920, To Be Relaxed
- 903, To Be Relaxed
- Drive Aisle, To Be Relaxed



Scale: 1:1104

Bulk Direct Site Plan

1: Indicates Stack Block Walls
1.5 M Height
Non Load Bearing

Crushed 20/40MM
Decorative Stone

Bark nuggets

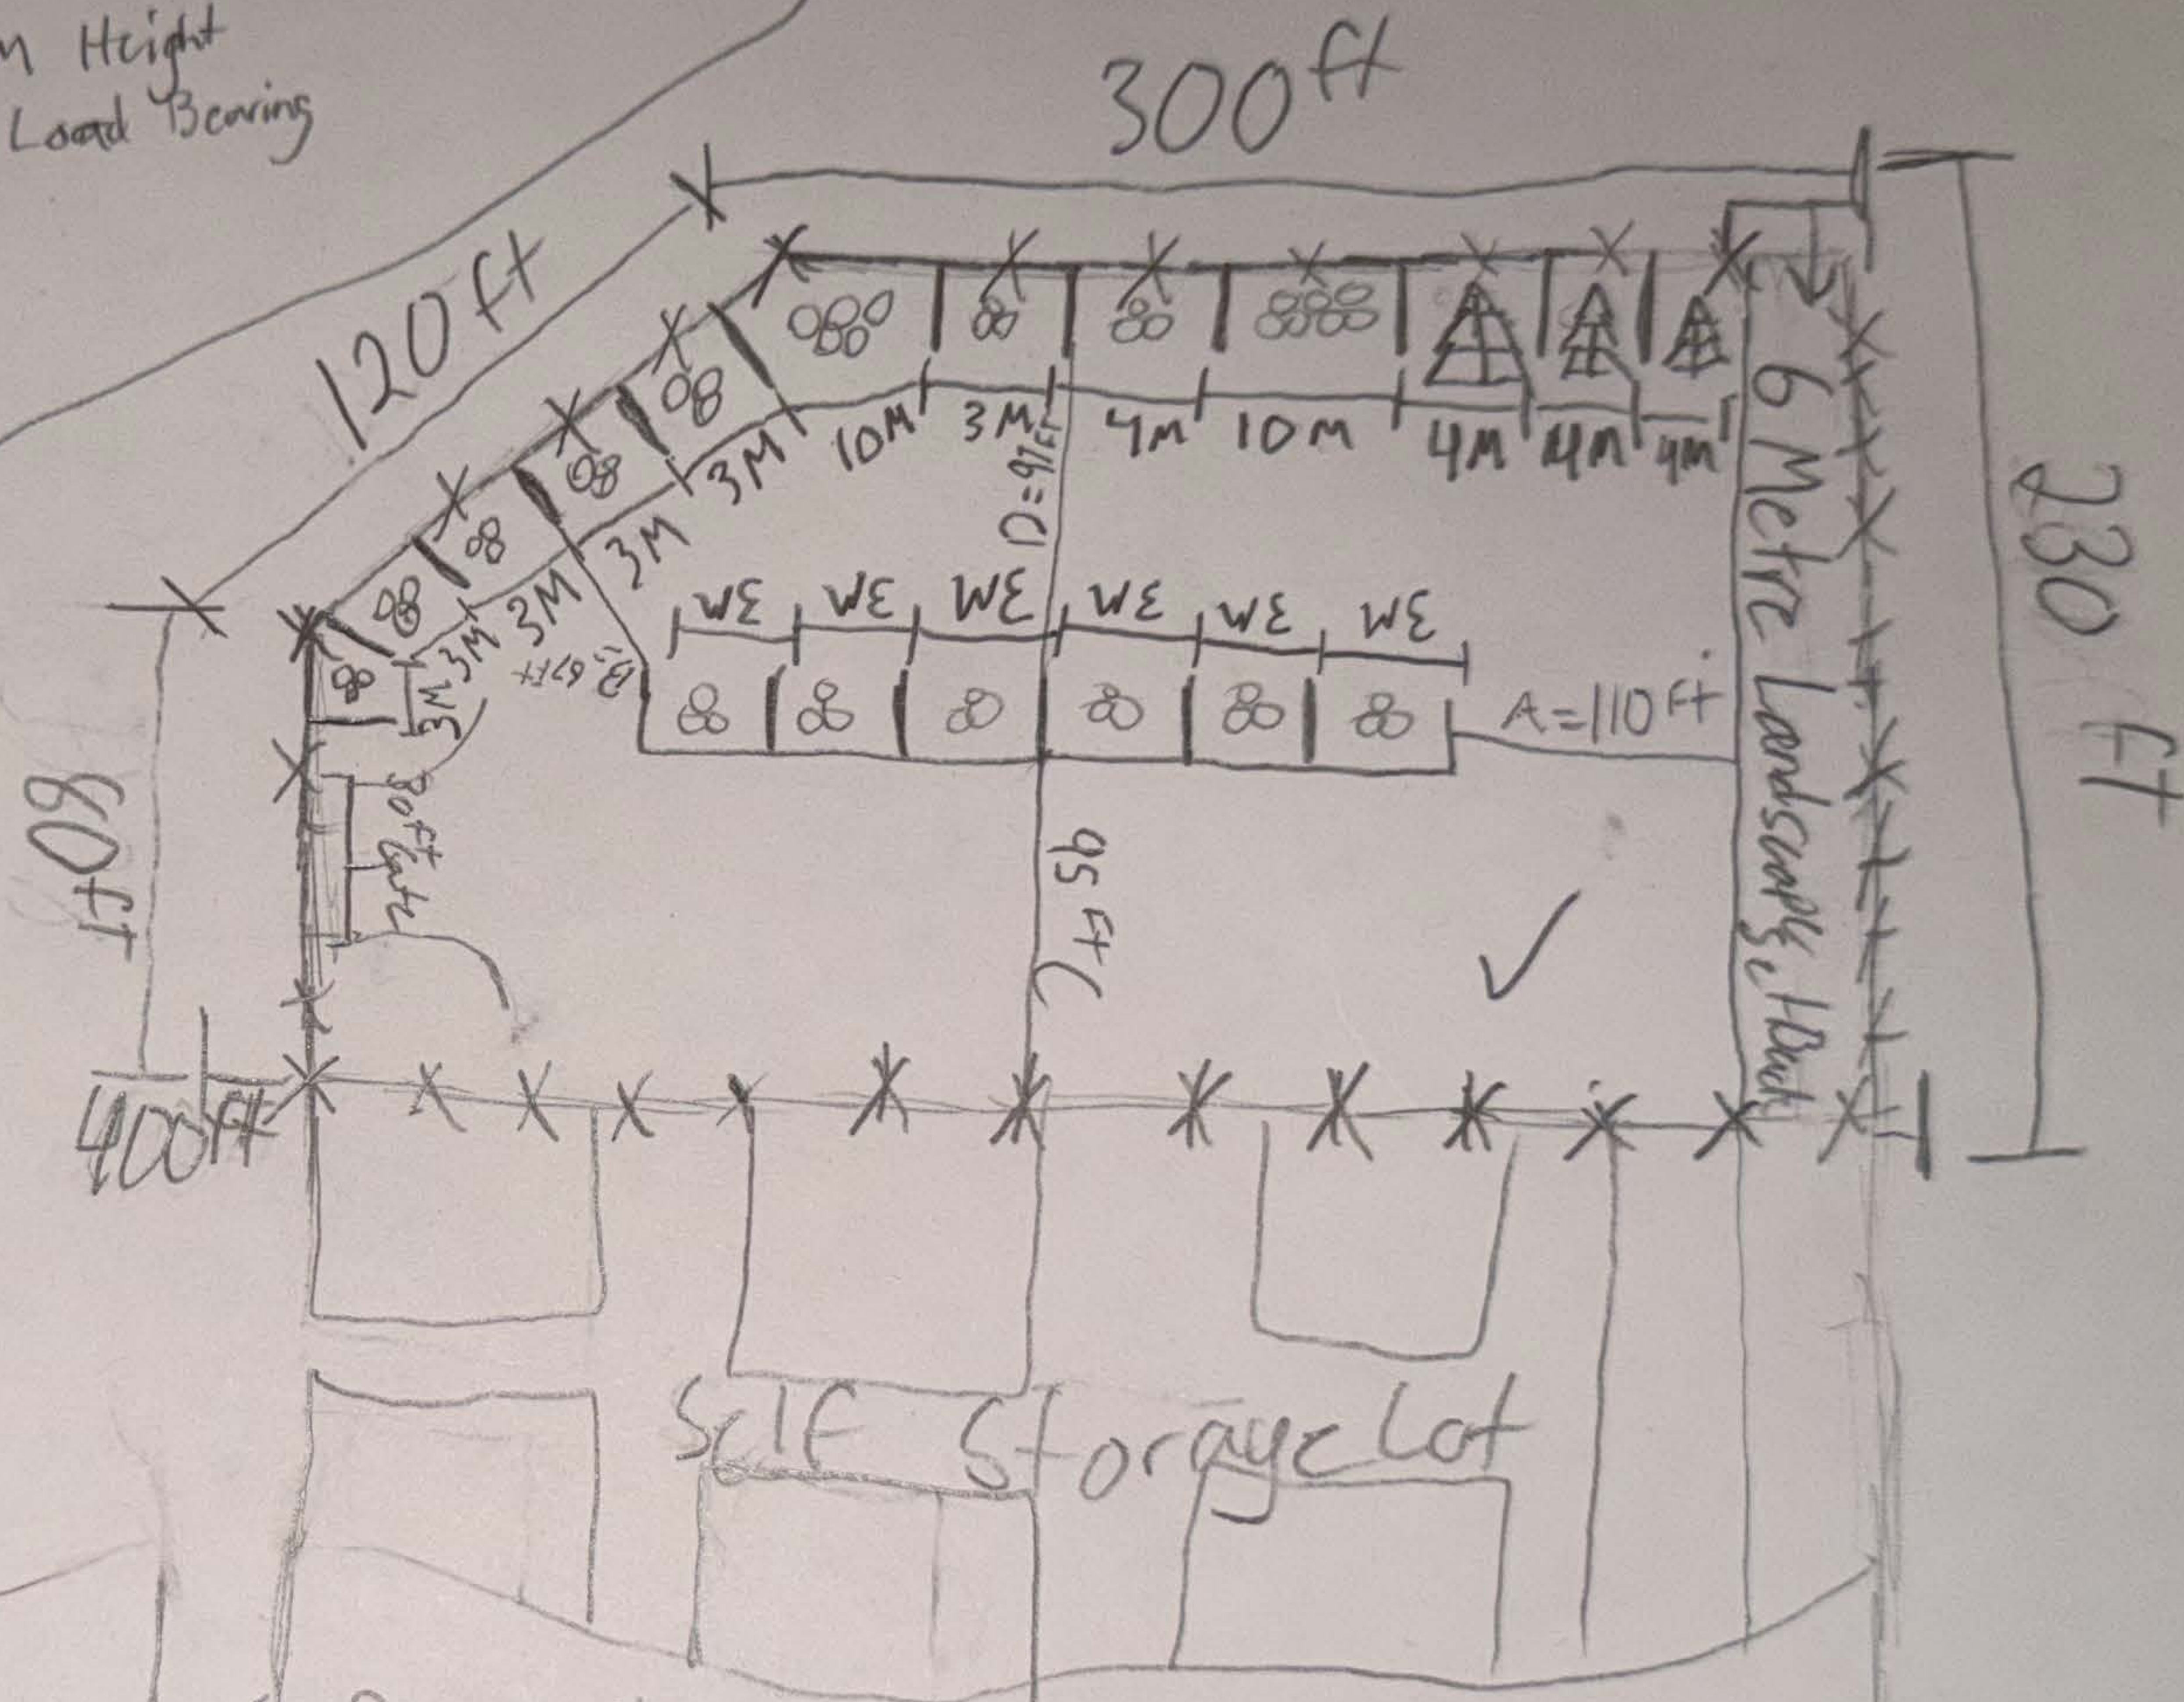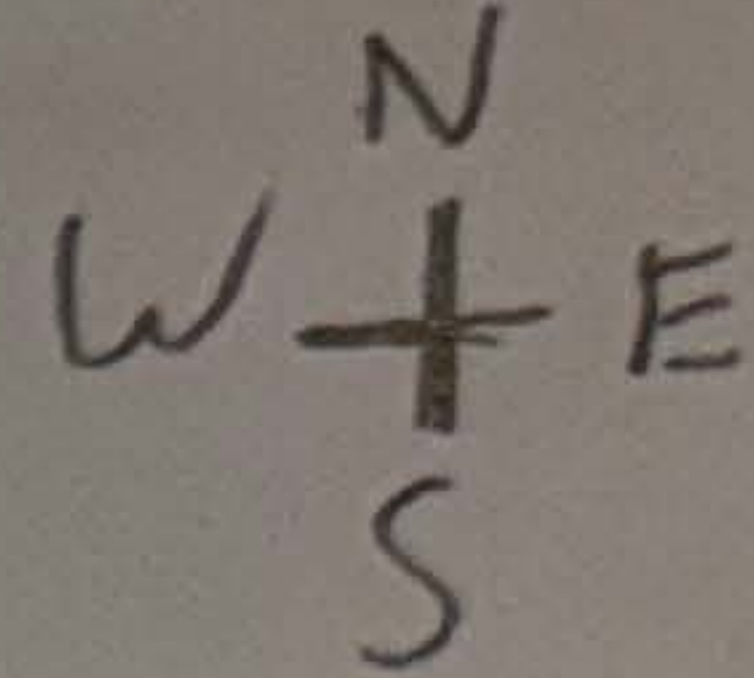

Landscape Set Back

114TH AVE SE

Landscape Set Back