

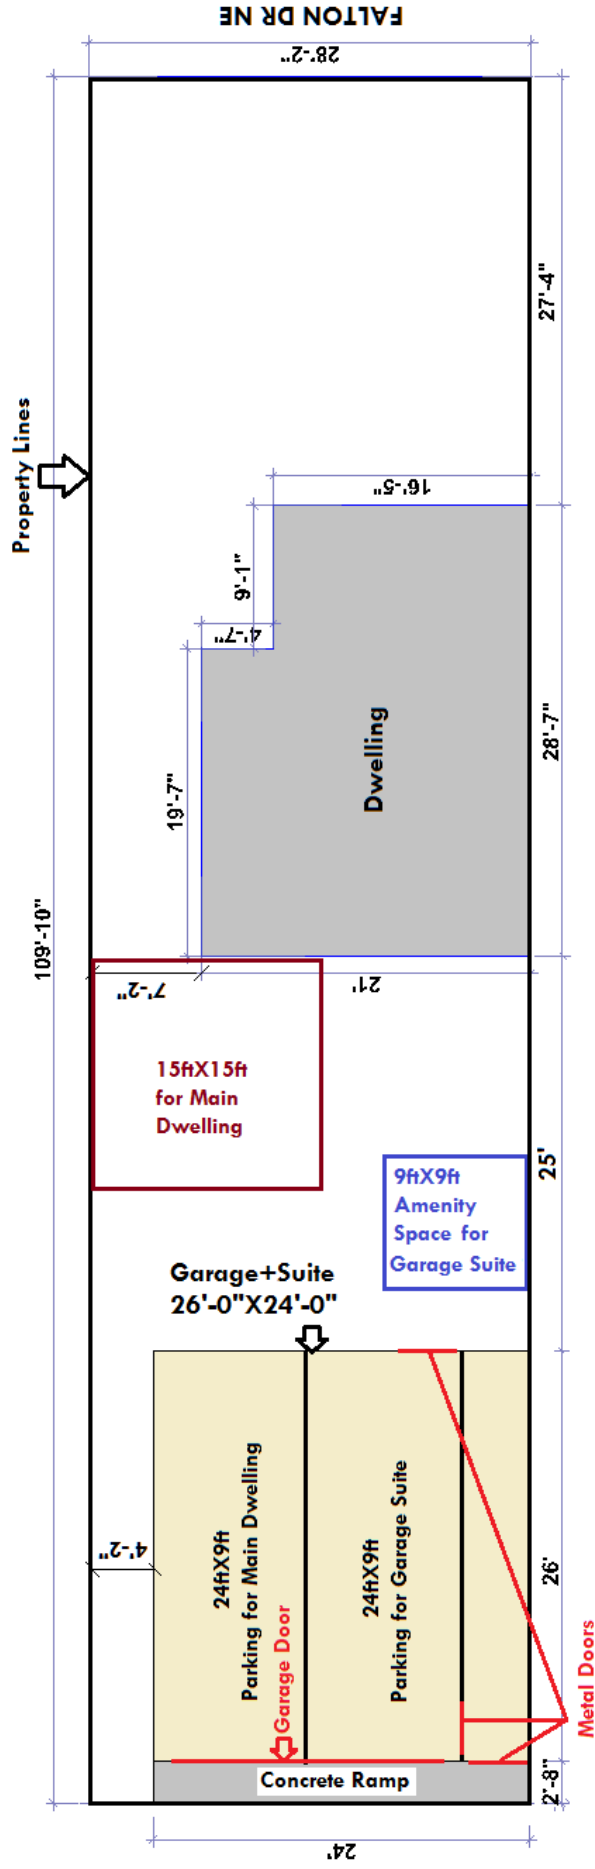


Scale: 1/4" = 1'-0"


Site Plan for 103 Falton Dr NE Calgary

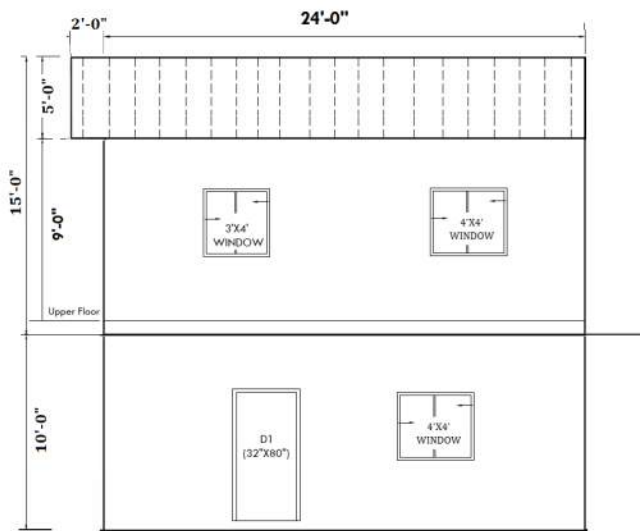


REAR ELEVATION

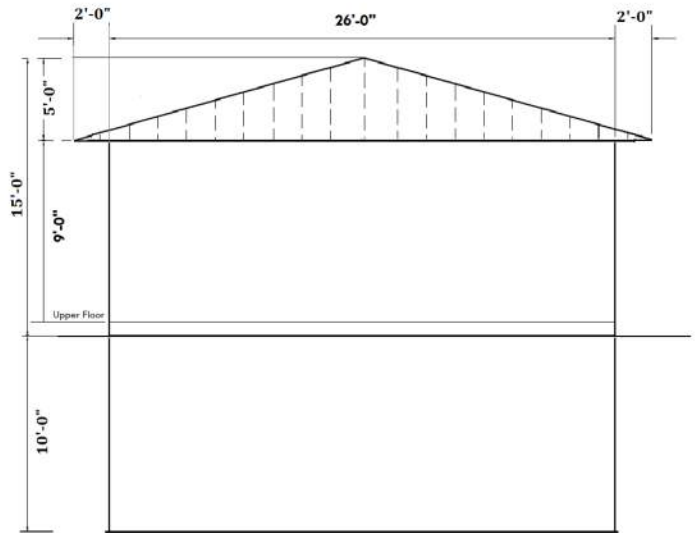

LEFT SIDE ELEVATION

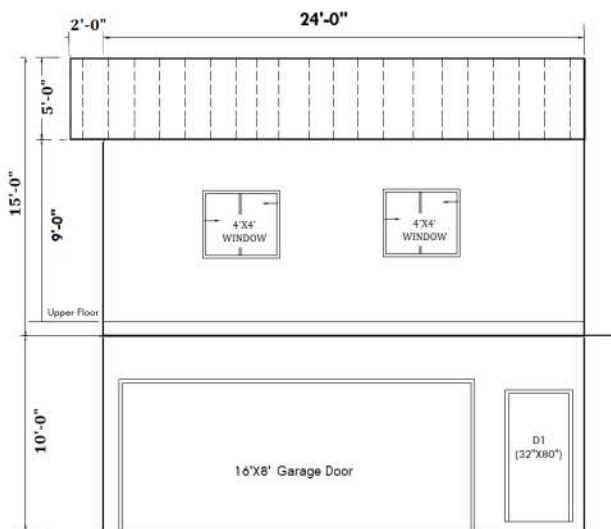

FRONT ELEVATION

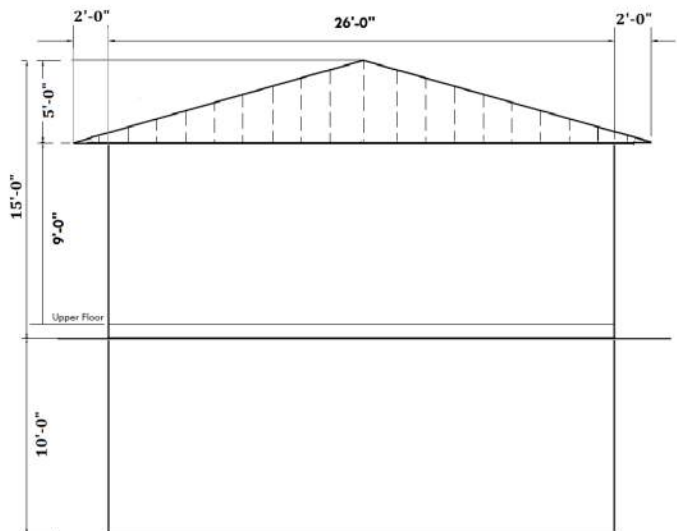

LEFT SIDE ELEVATION

SCALE: 1/8" = 1'-0"

Garage Suite, Sides Elevation 103 Falton Dr NE Calgary