

Project No.:
23-006

Project Title:
BLAZA BUILDING

Project Address:
417, 14 Street, NW
Calgary, Alberta

Legal Address:
Plan 6219L, Block 2, Lot 21

- Notes
- This drawing is the sole property of FarMor Architecture and shall not be reproduced or used in any way without written permission by the above.
 - Read all dimensions, do not scale from drawing.
 - Verify all dimensions and datum prior to construction start and any/all errors, omissions and/or discrepancies are to be reported immediately.

Issued for:
Development Permit

Date:
2025-04-14



Revisions:
BP2024-11693 - RD1






DRAWING:
ELEVATIONS


SHEET NUMBER:

A012

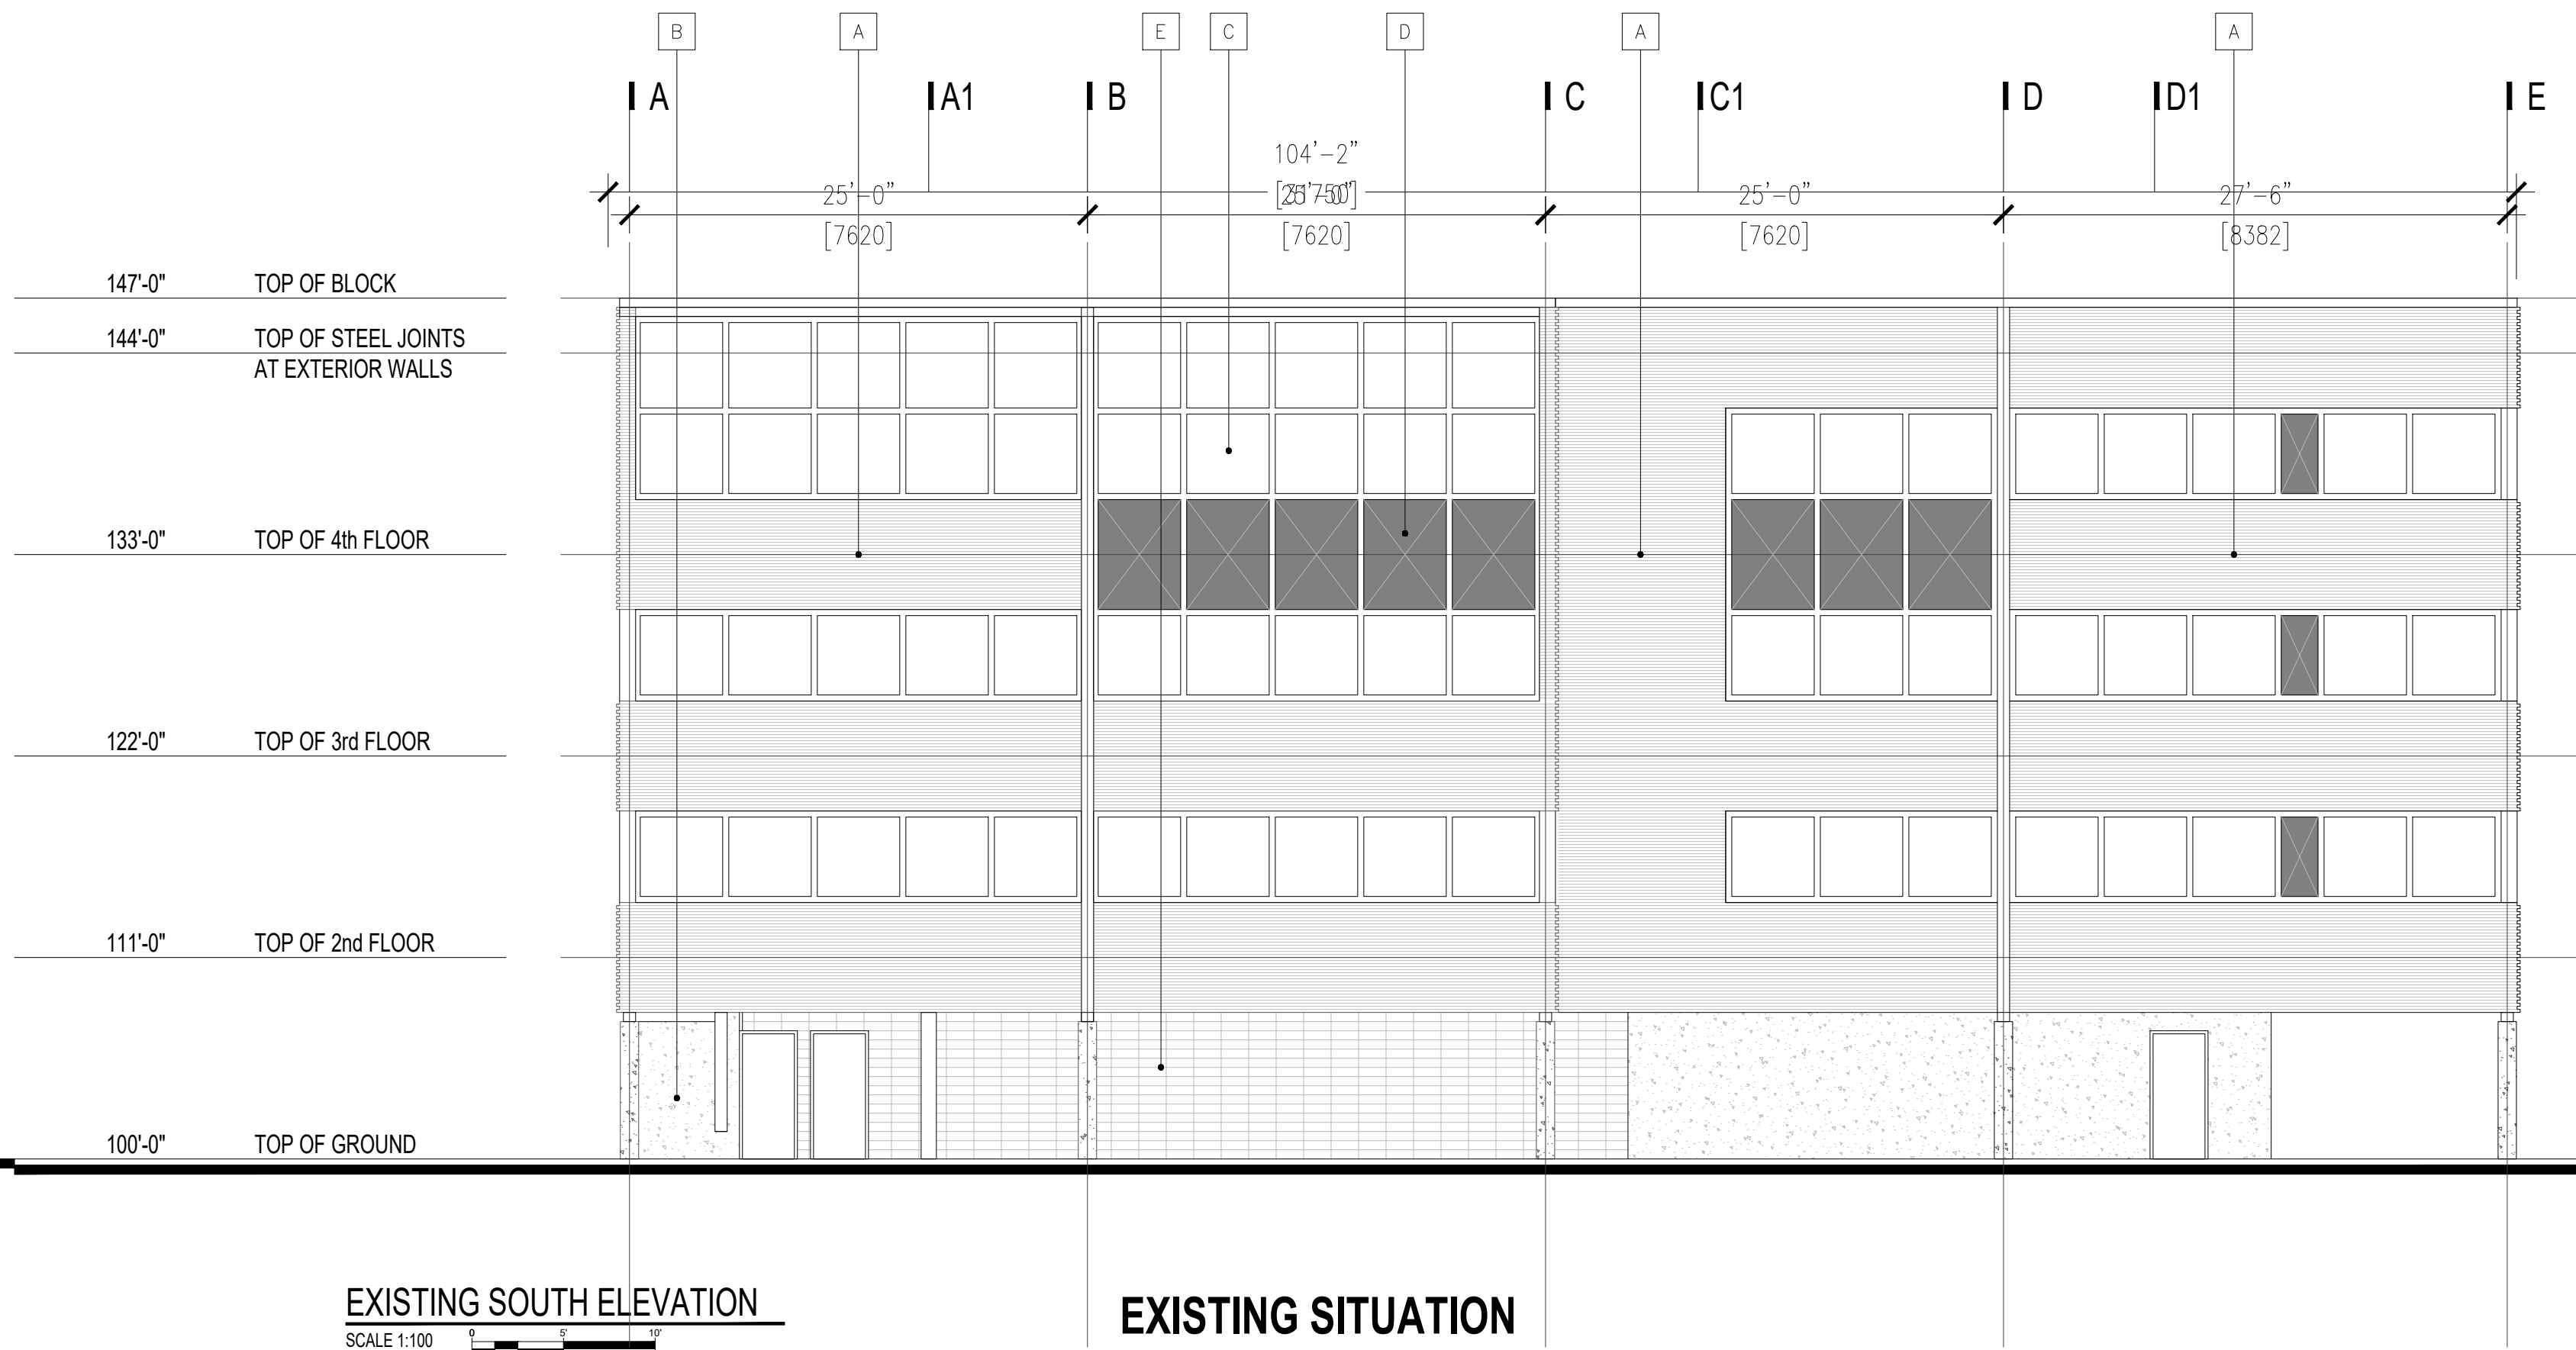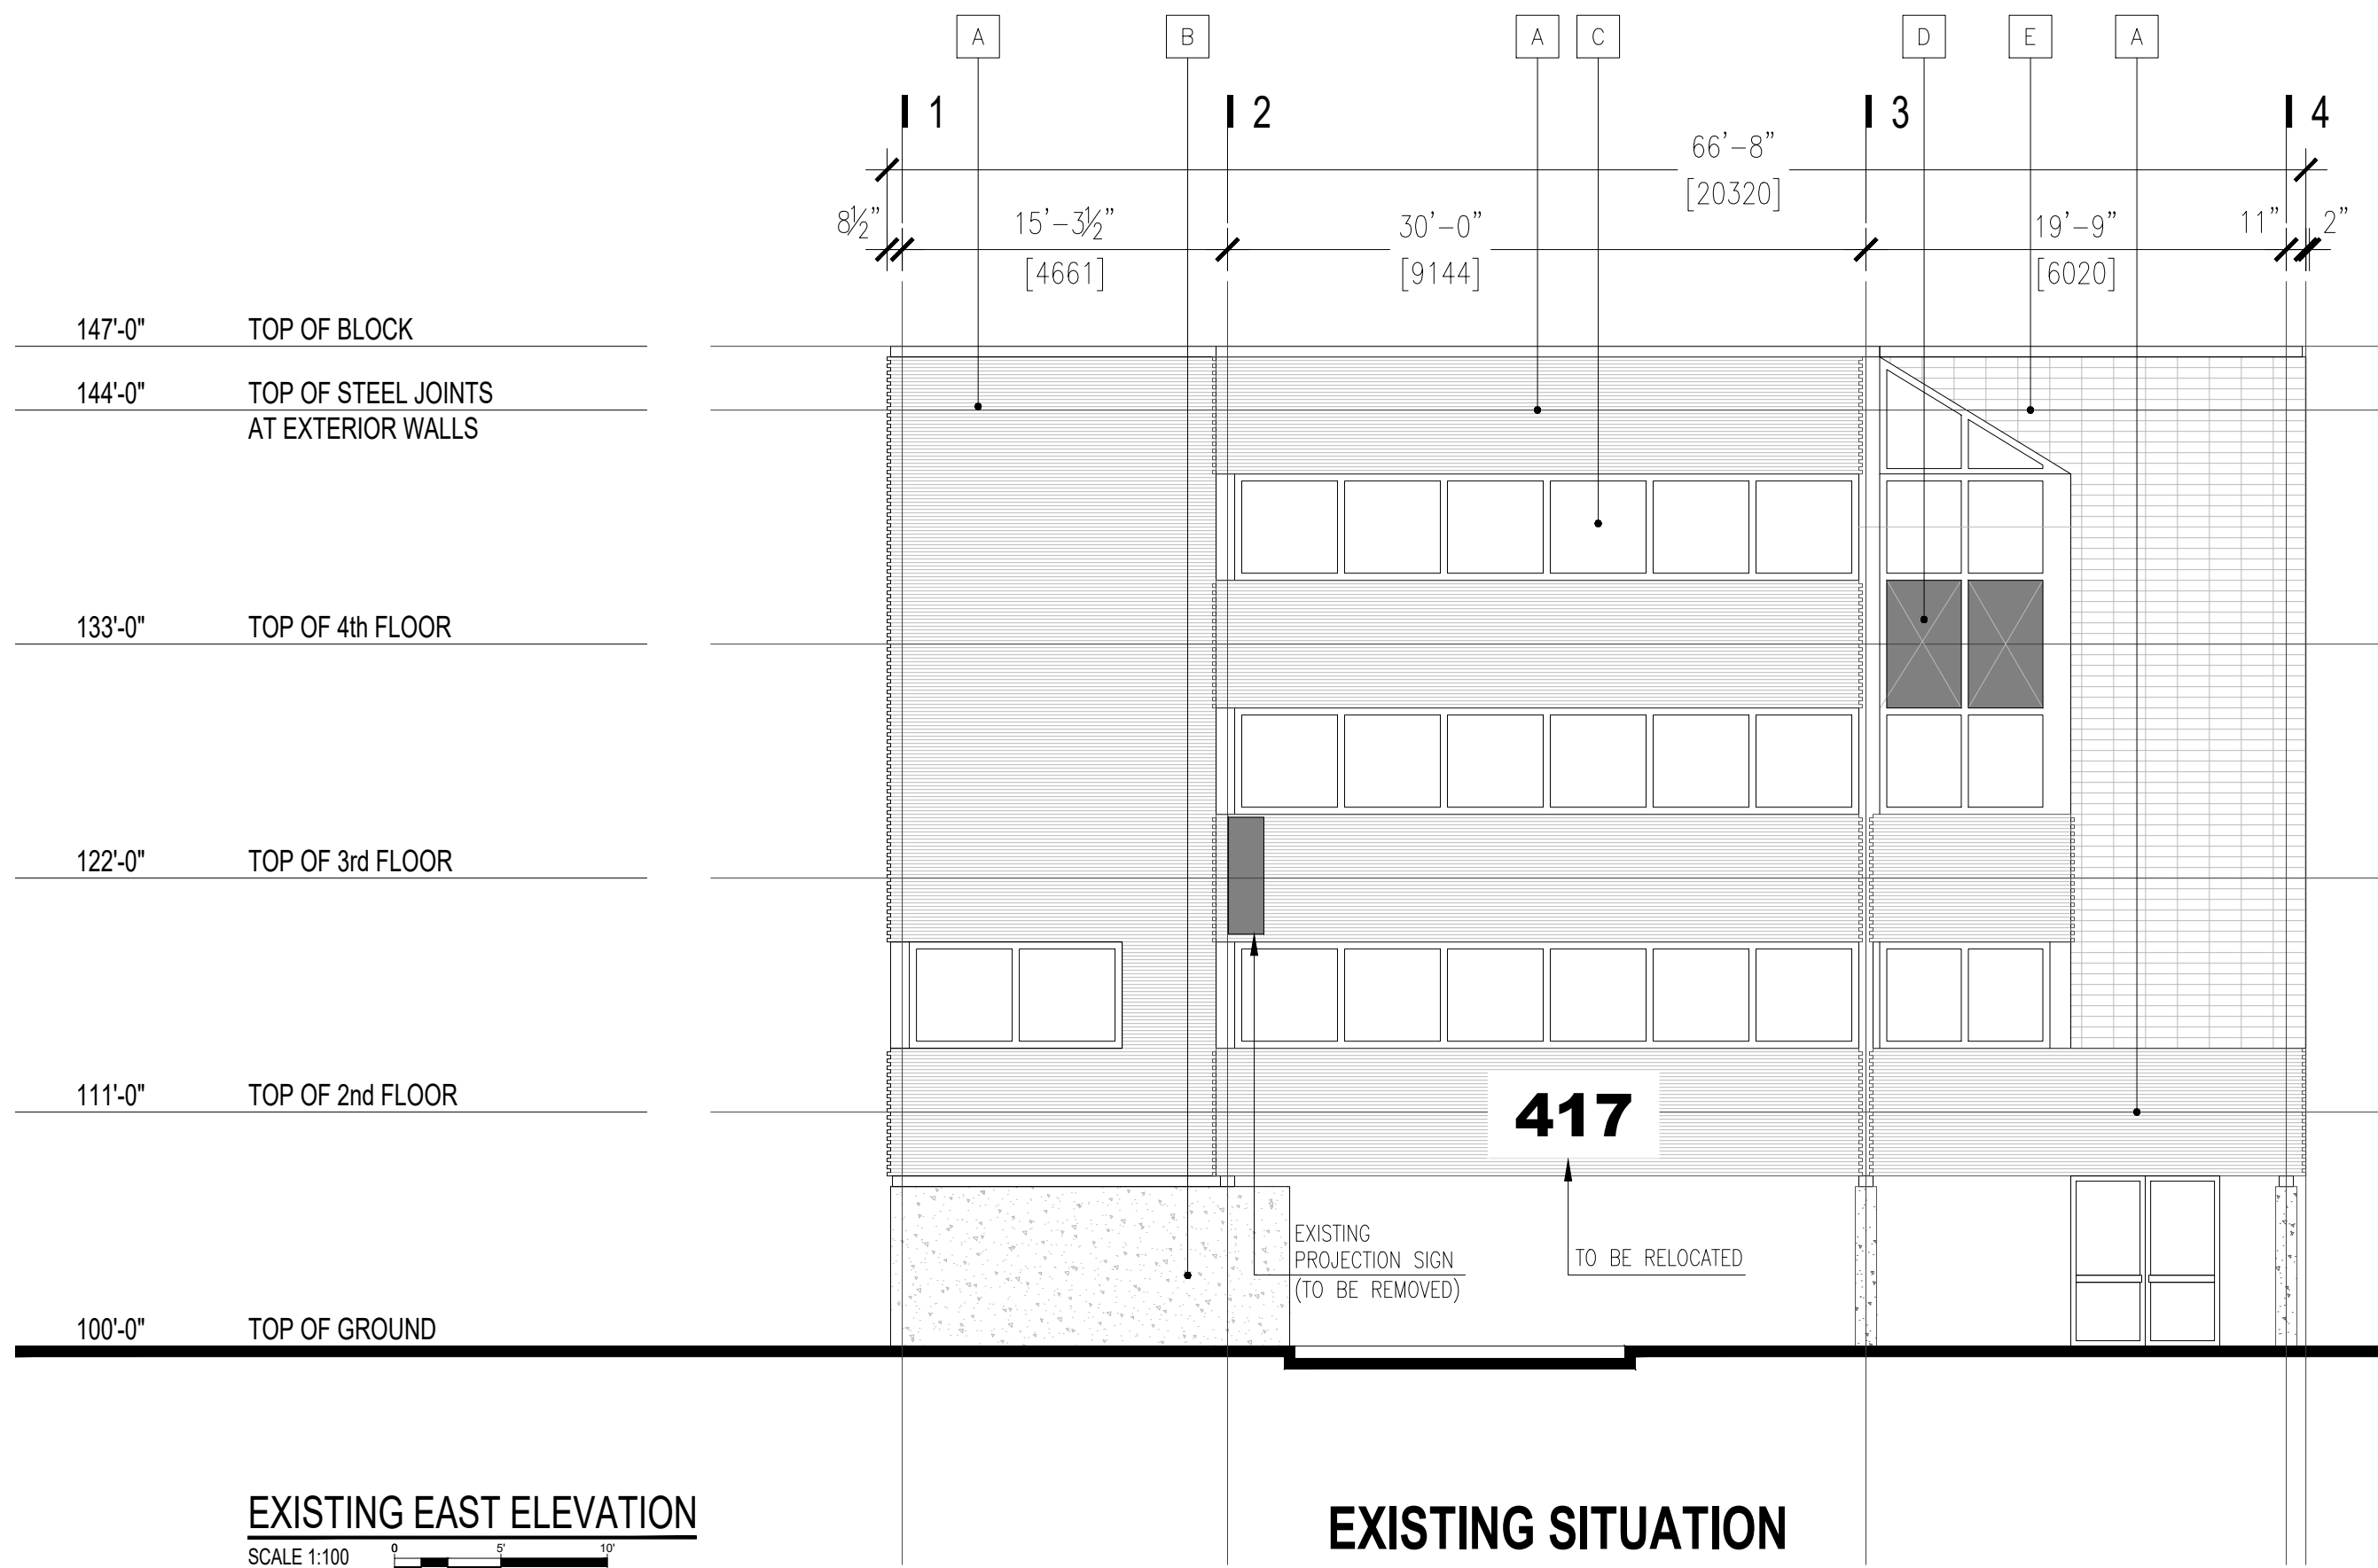


- A AL deep rib siding (To be replaced)
B Sandblasted concrete (To remain as is)
C Window/Skylight glazing (To remain as is)
D Color curtain wall spandrel panel base on metal siding (to be changed)
E Concrete block (To remain as is)
F Open-joint cladding (To be added)
G Standing seam metal siding mechanically fastened 13" width (To be added)
H Color anodized window frames base on metal siding (to be changed)
J AL Flashing-Color to match AL siding (To be replaced)
K AL 4"x6" box frame (To be added)

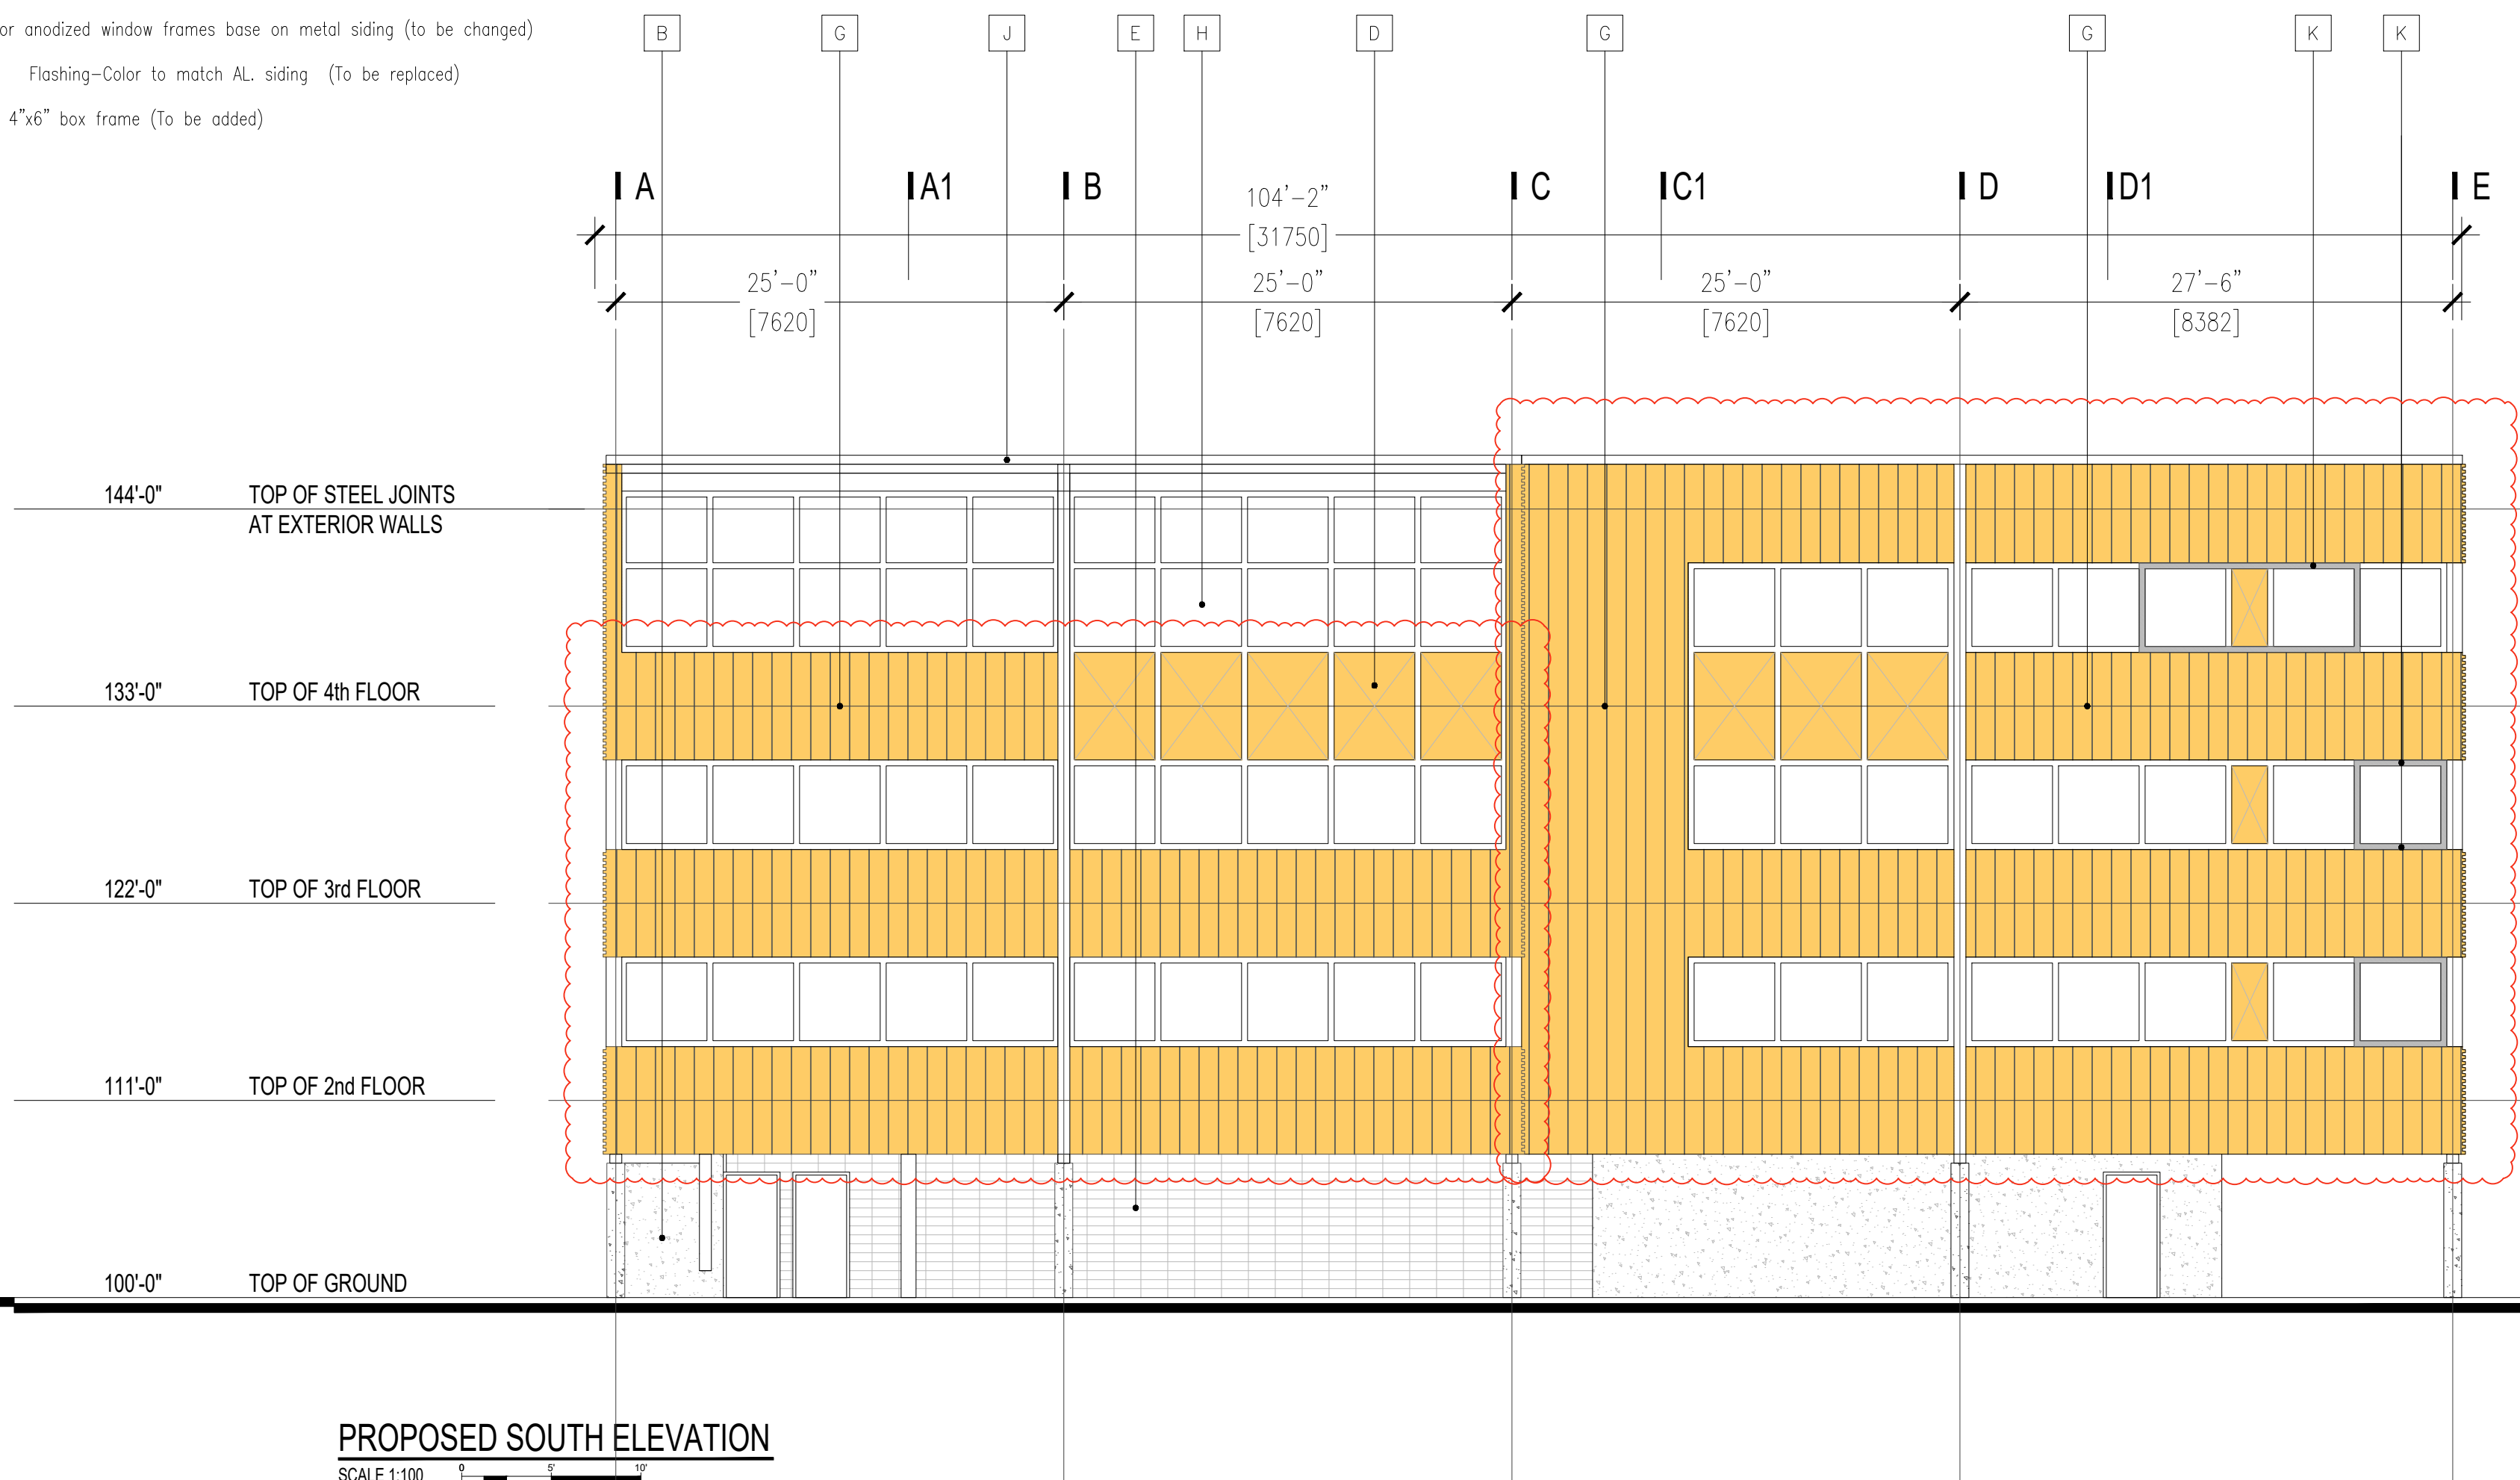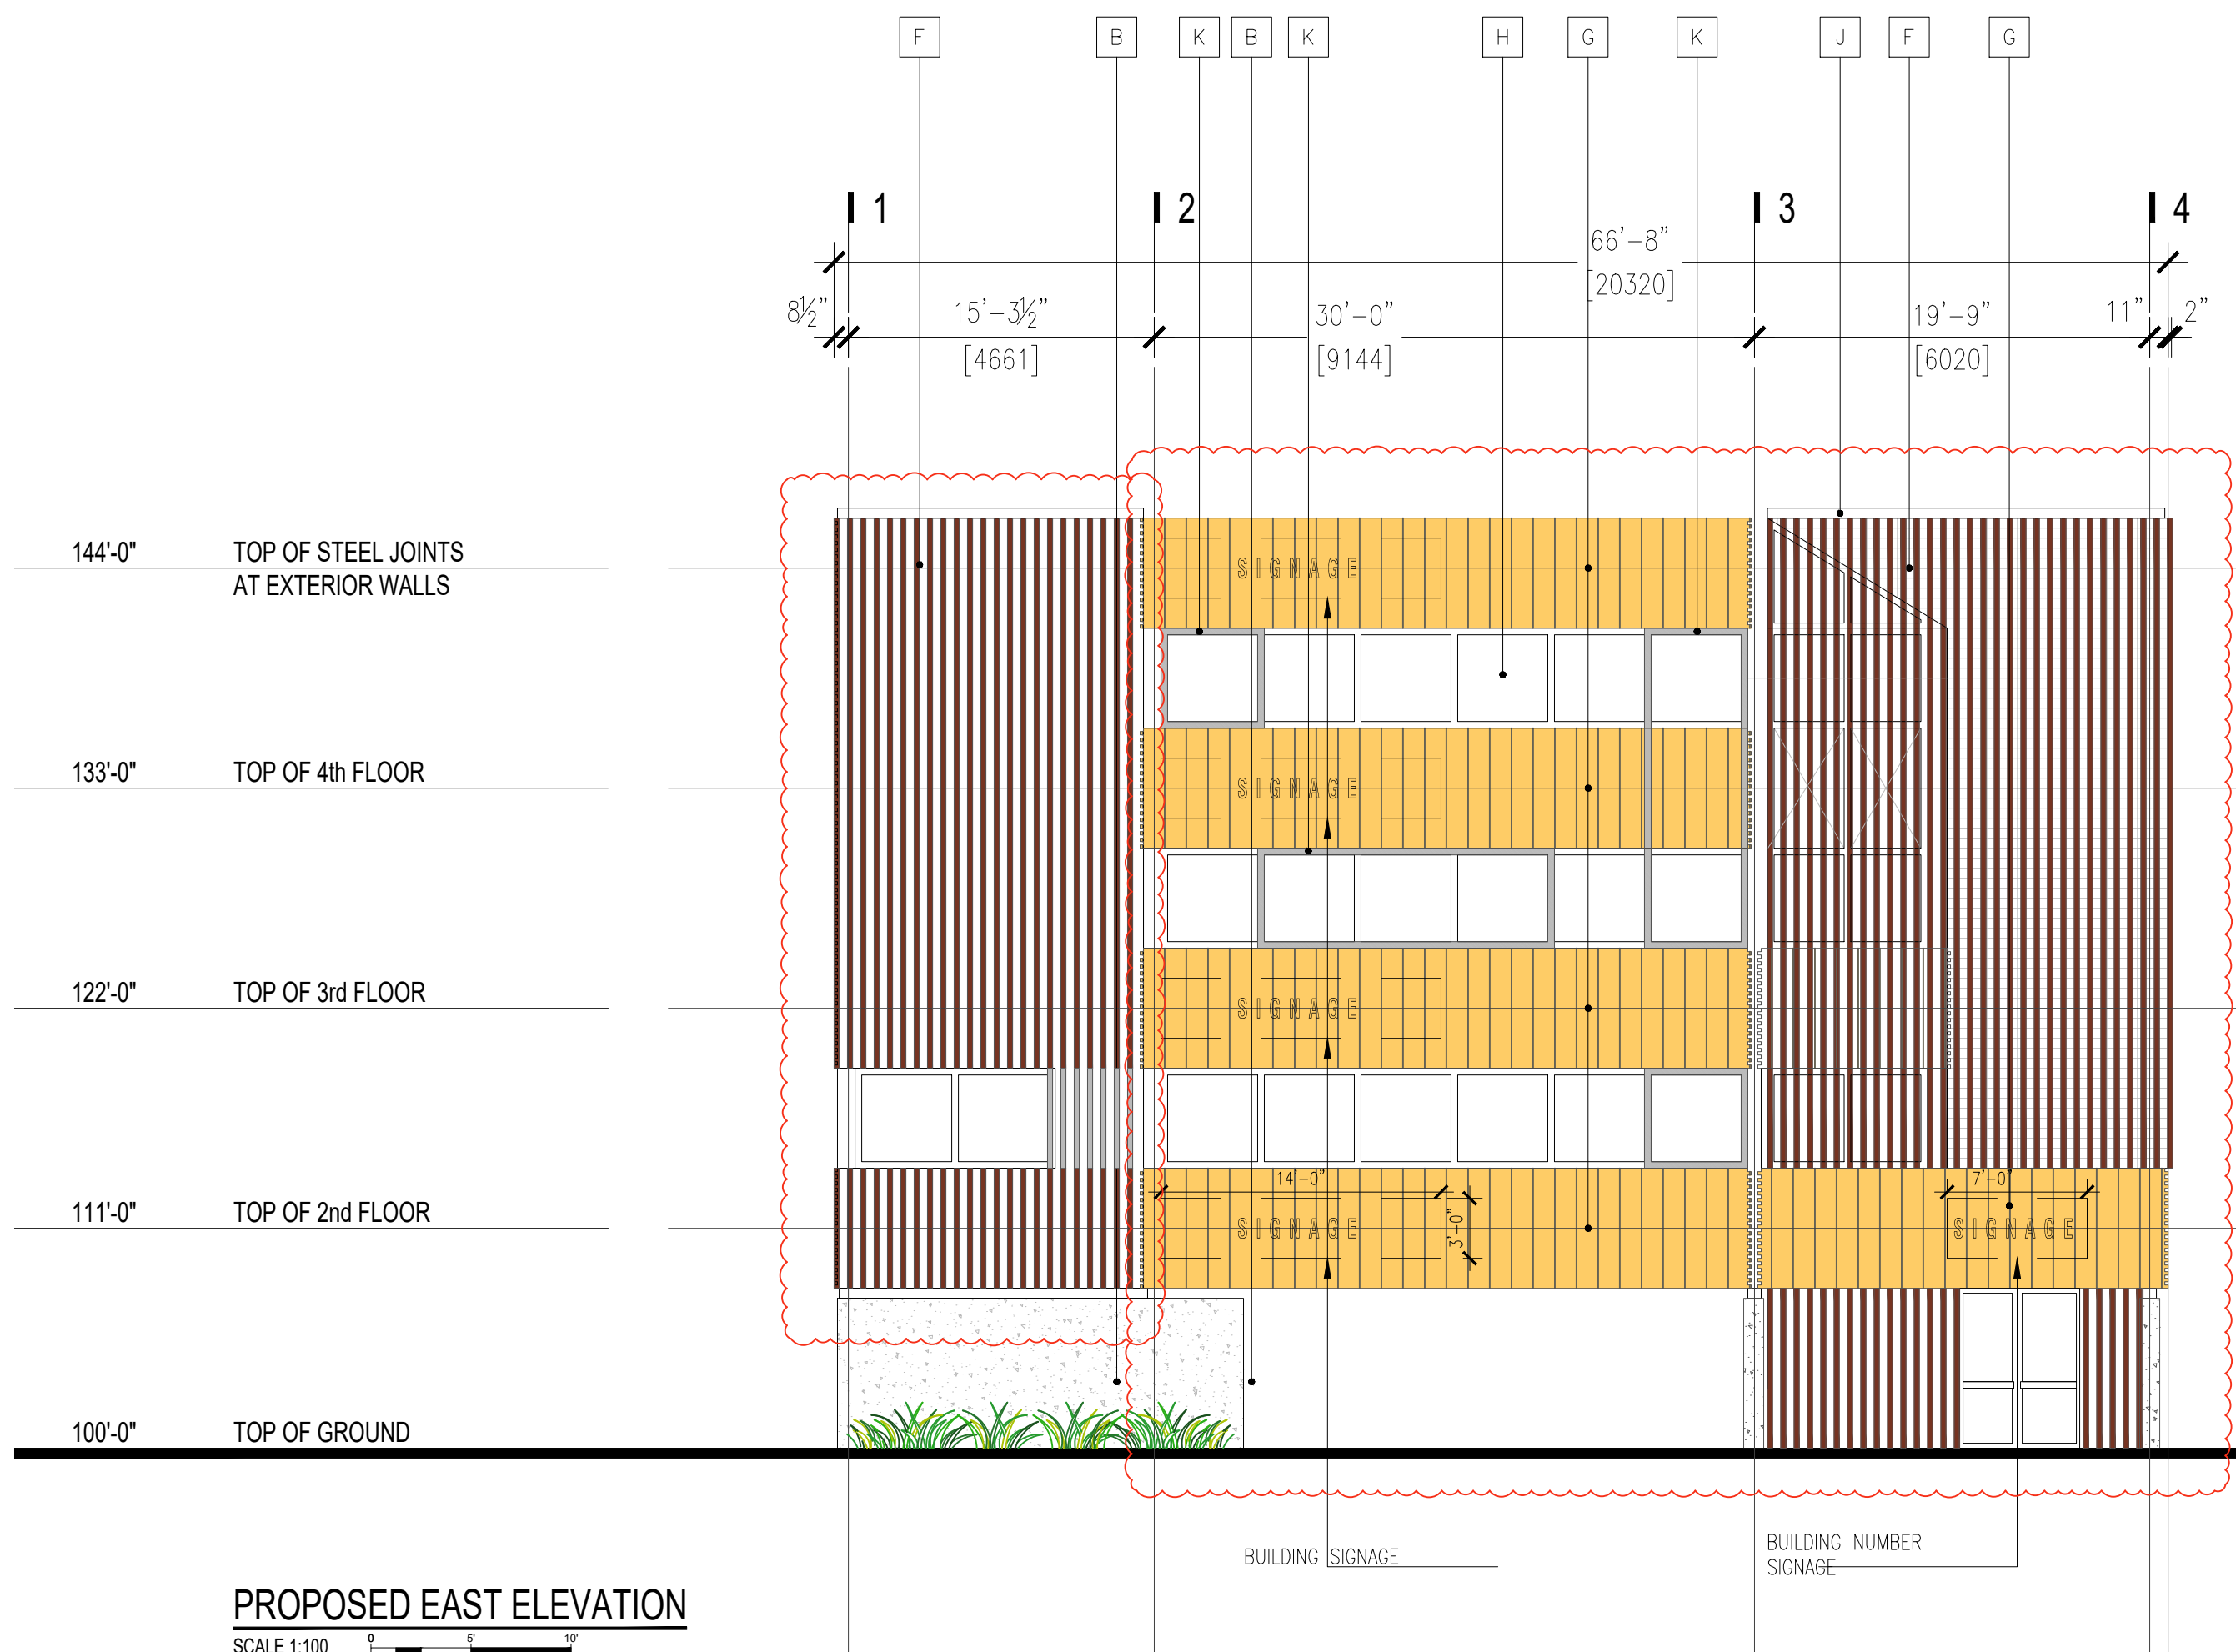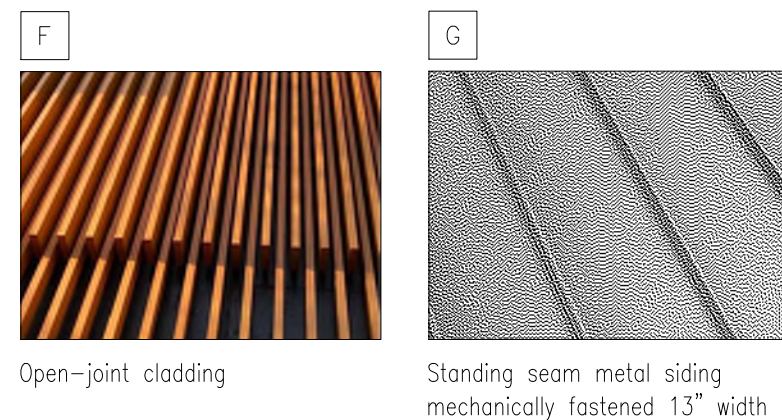

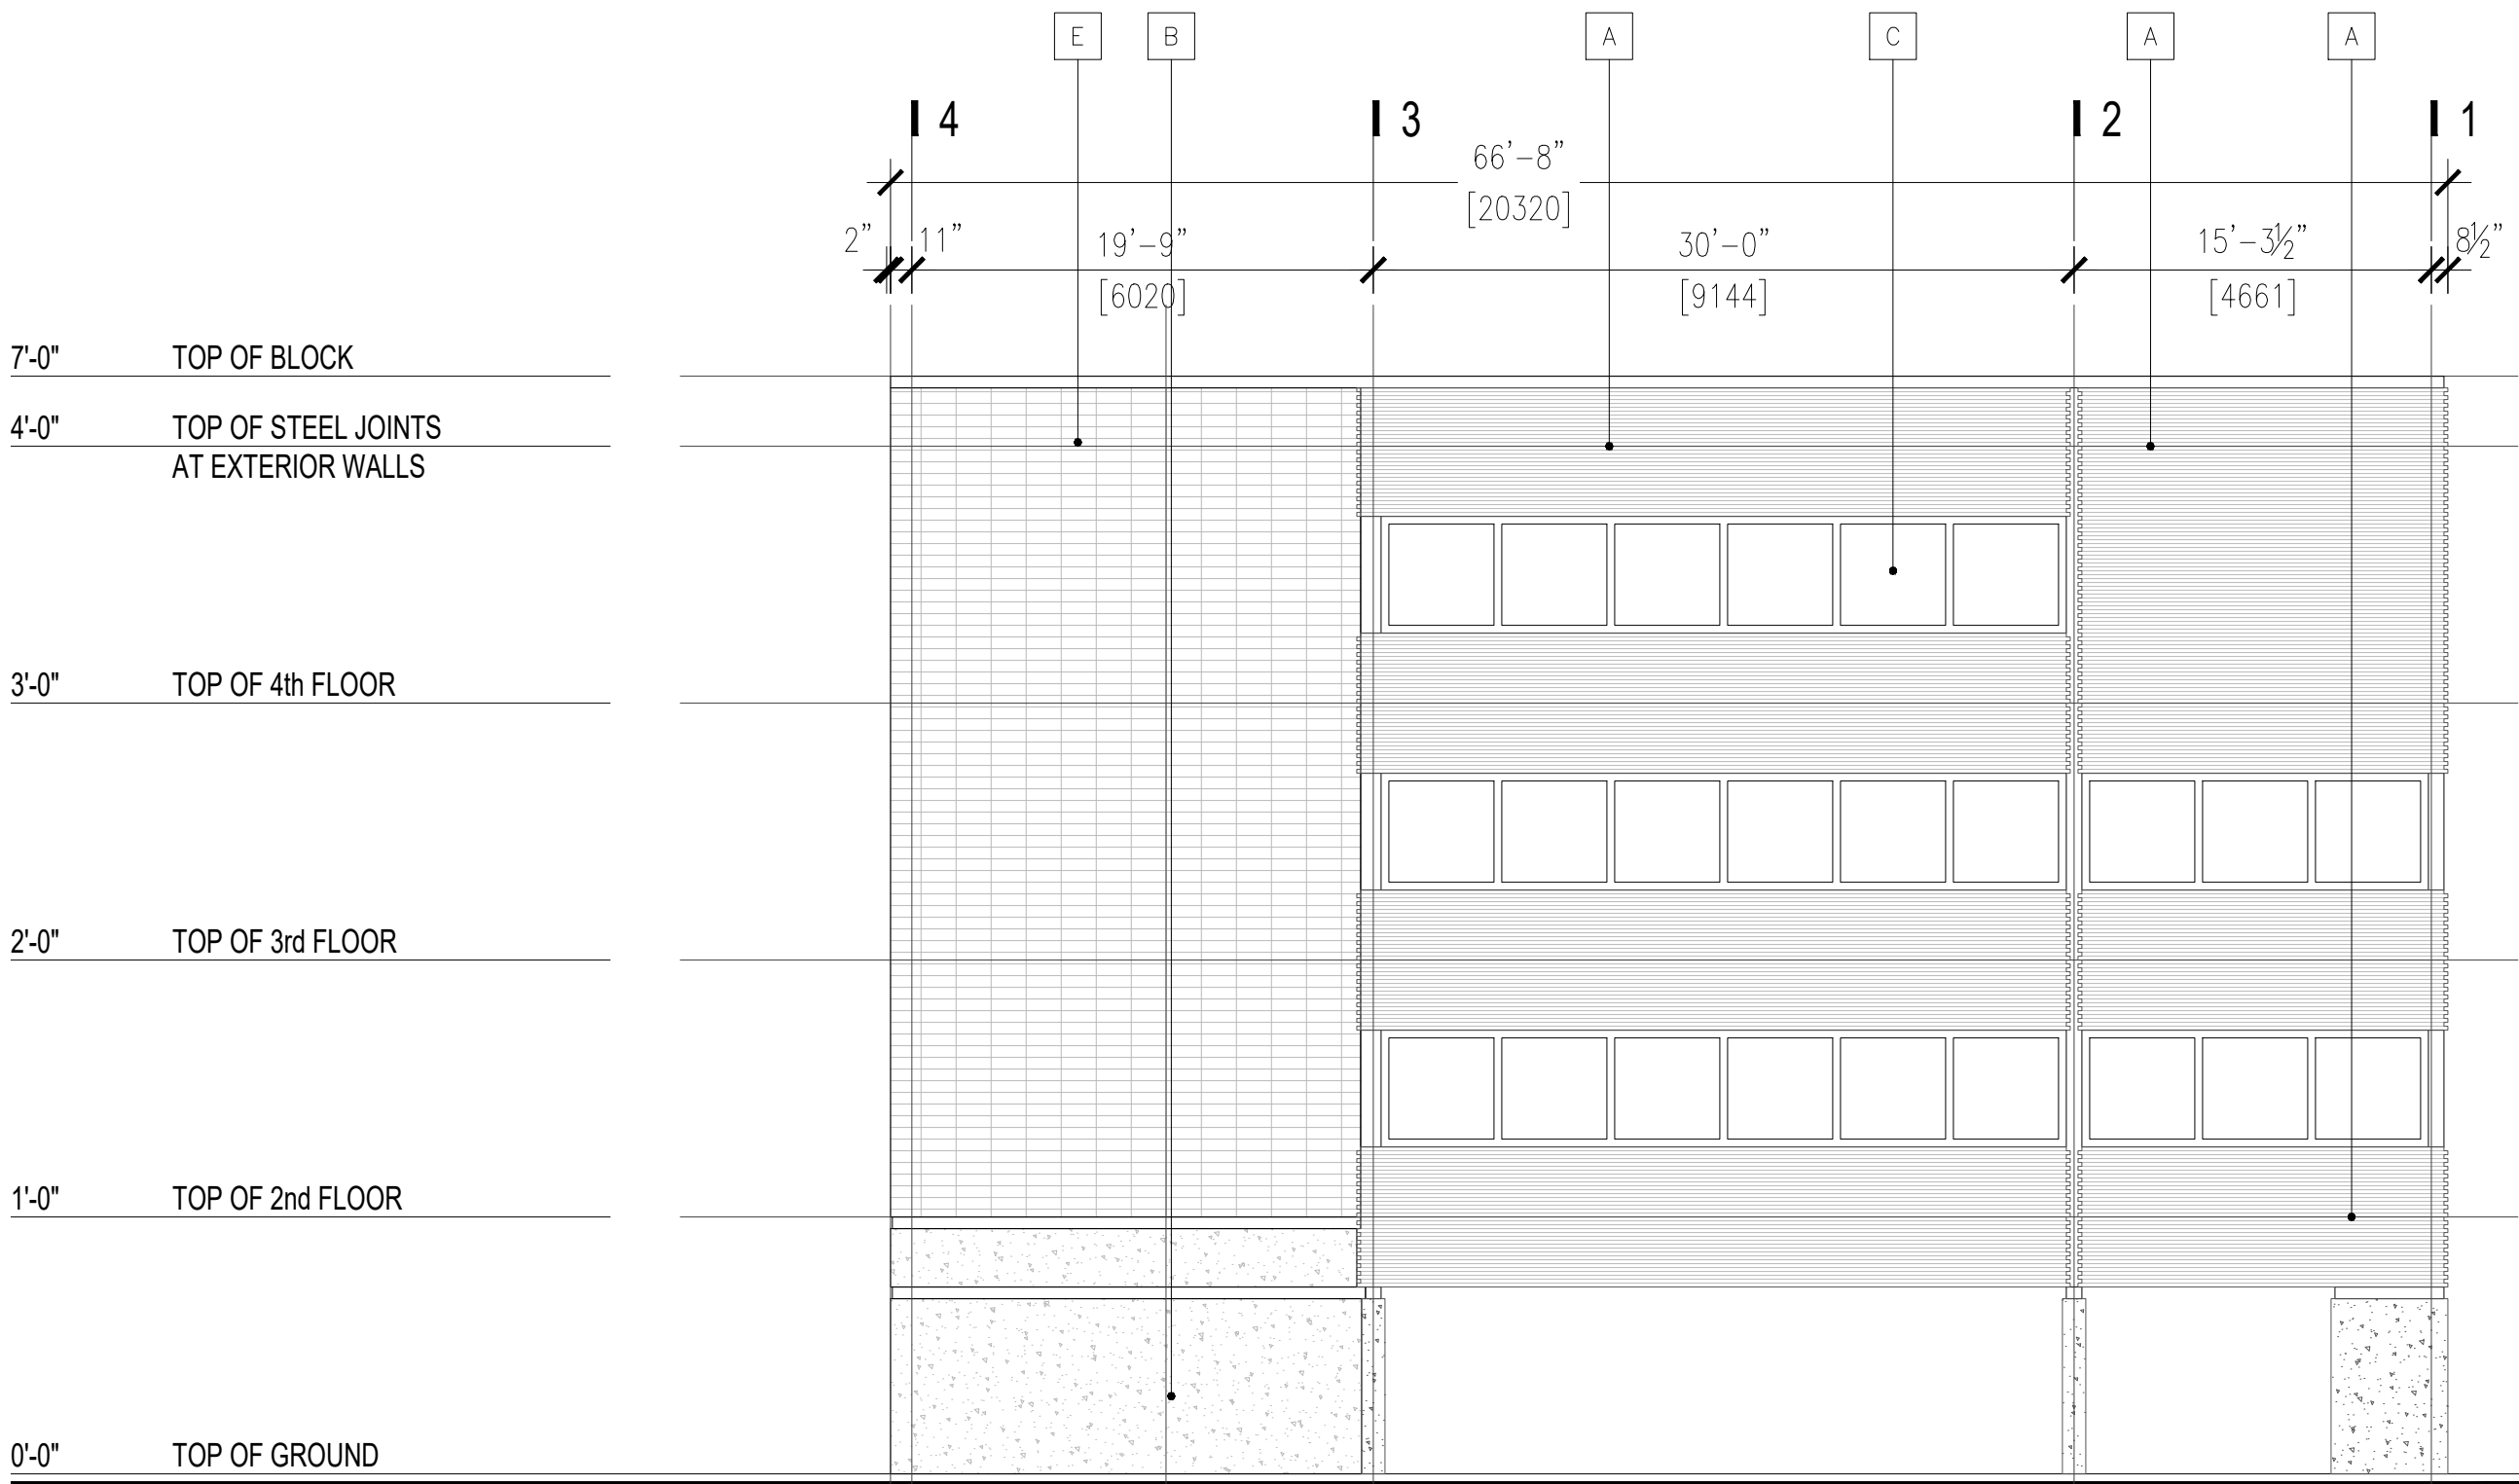


EXISTING WEST ELEVATION
SCALE 1:100

EXISTING SITUATION

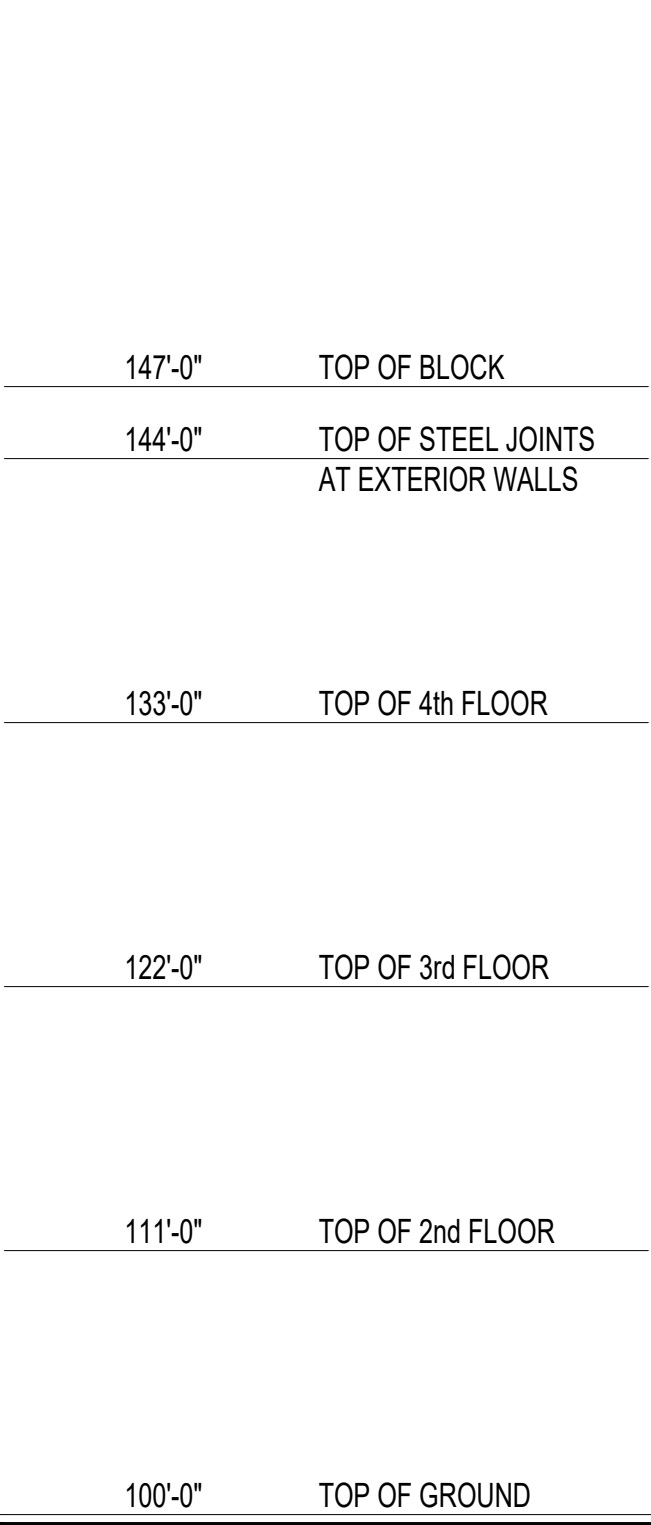


EXISTING NORTH ELEVATION
SCALE 1:100

EXISTING SITUATION

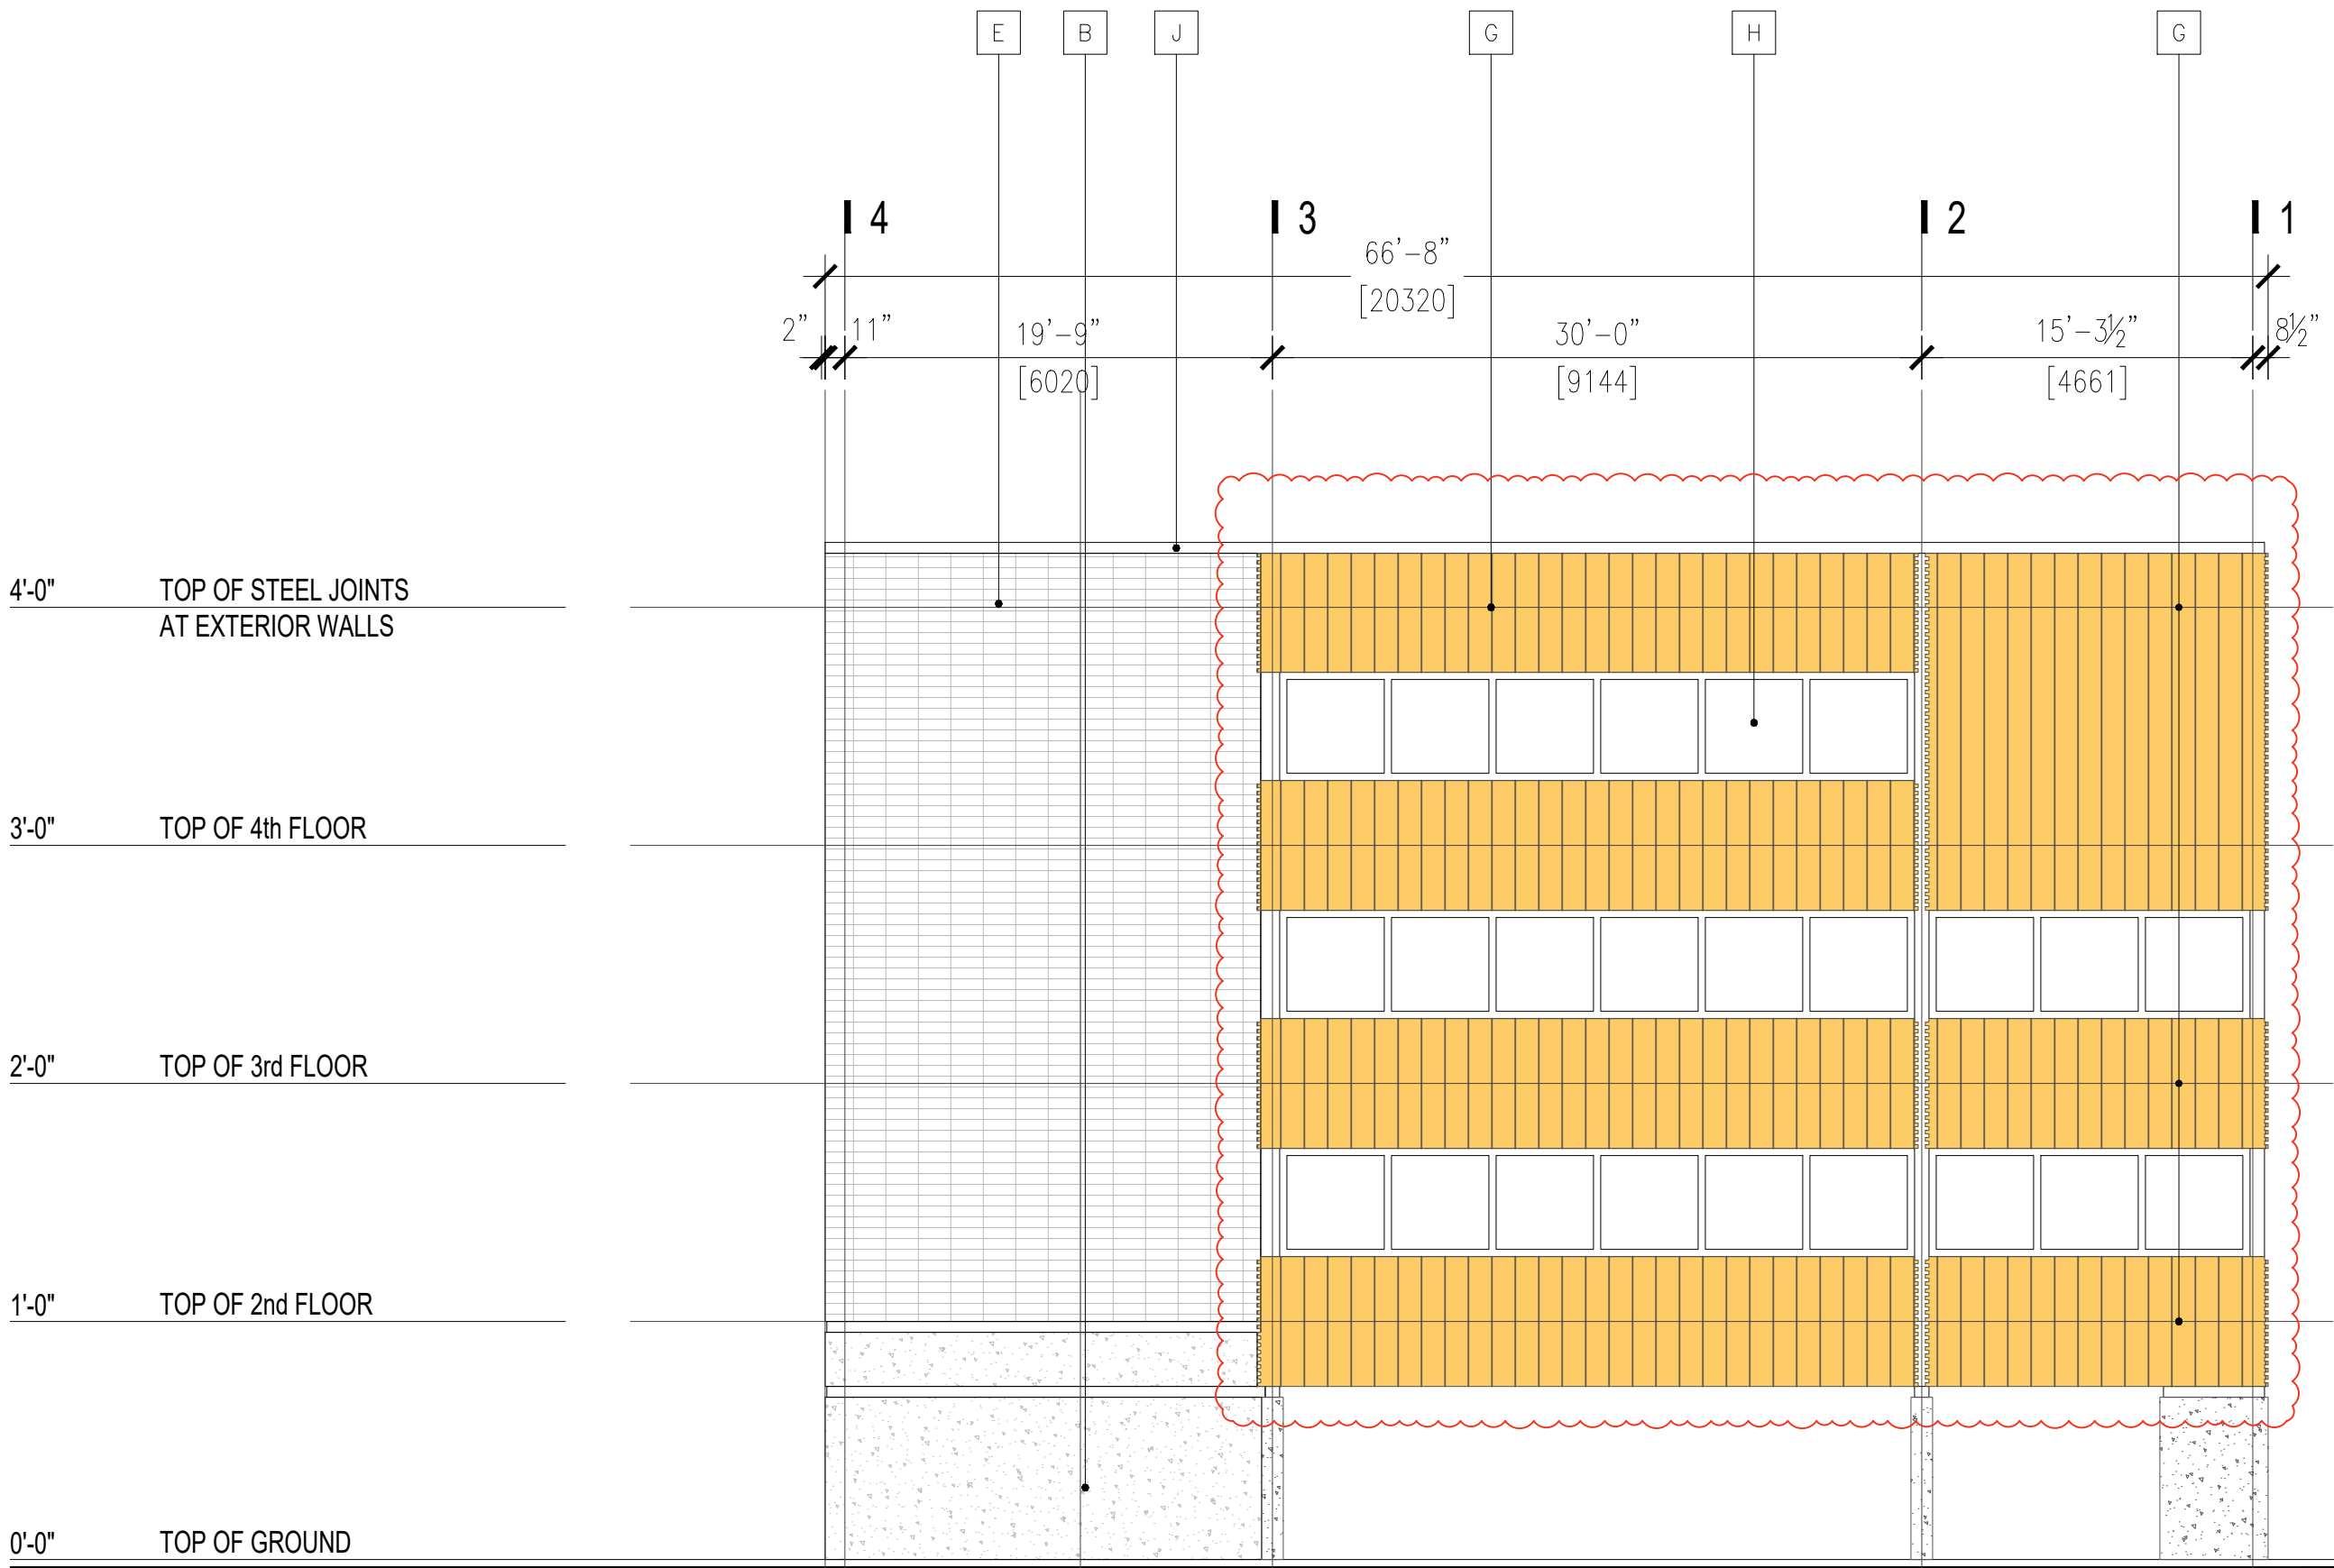


PROPOSED WEST ELEVATION
SCALE 1:100

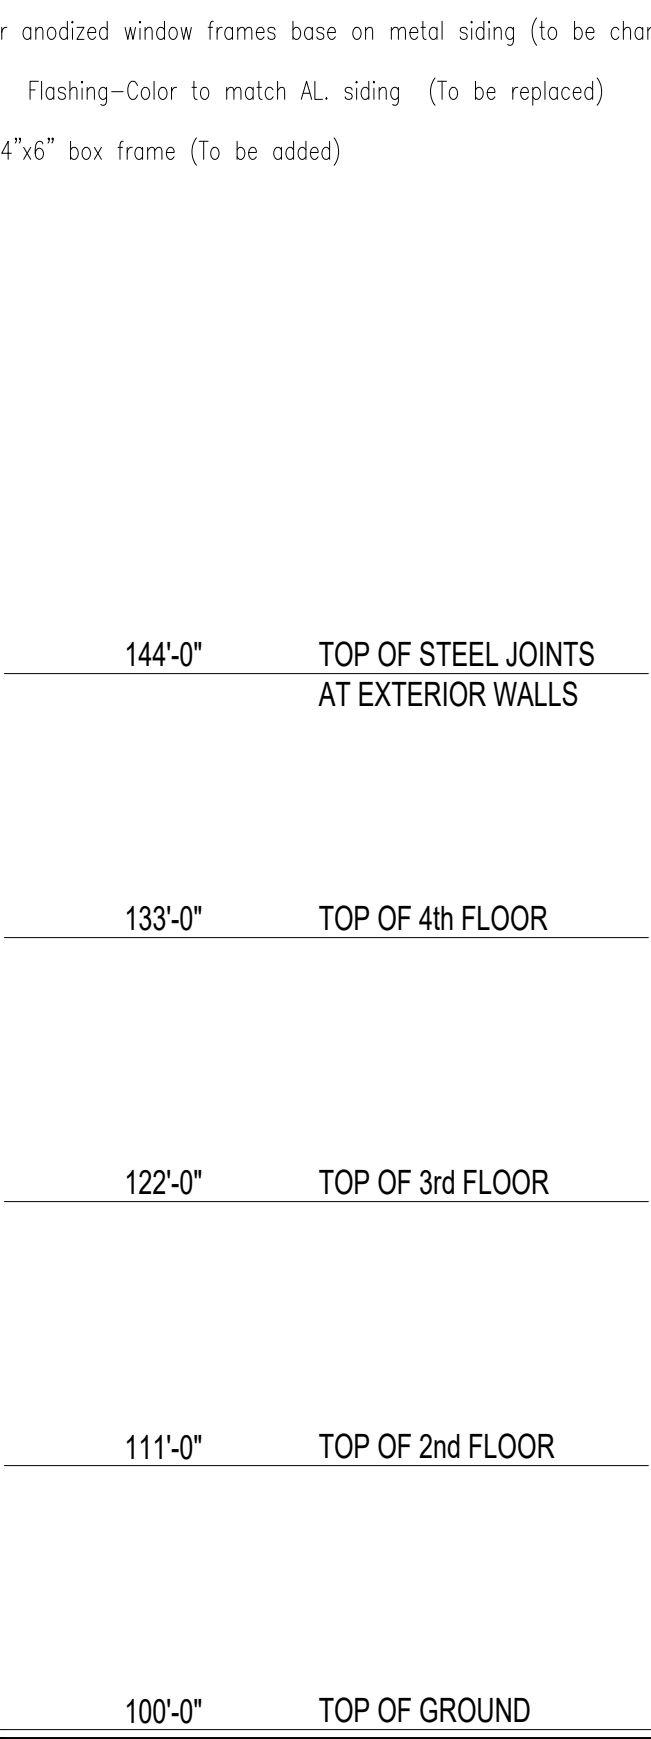


PROPOSED NORTH ELEVATION
SCALE 1:100

- A AL deep rib siding (To be replaced)
- B Sandblasted concrete (To remain as is)
- C Window/Skylight glazing (To remain as is)
- D Color curtain wall spandrel panel base on metal siding (to be changed)
- E Concrete block (To remain as is)
- F Open-joint cladding (To be added)
- G Standing seam metal siding mechanically fastened 13" width (To be added)
- H Color anodized window frames base on metal siding (to be changed)
- J AL Flashing-Color to match AL siding (To be replaced)
- K AL 4"x6" box frame (To be added)

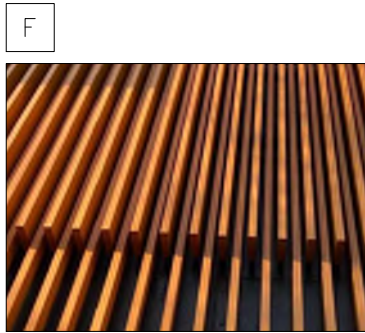

Open-joint cladding

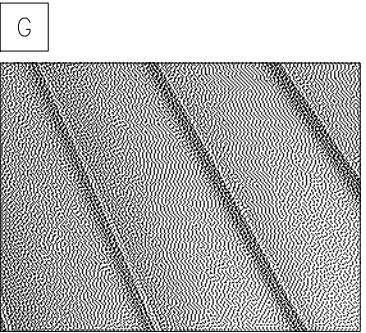

Standing seam metal siding mechanically fastened 13" width

Project No.:
23-006
Project Title:
BLAZA BUILDING
Project Address:
417, 14 Street. NW
Calgary, Alberta
Legal Address:
Plan 6219L, Block 2, Lot 21

- Notes
- This drawing is the sole property of FarMor Architecture and shall not be reproduced or used in any way without written permission by the above.
 - Read all dimensions, do not scale from drawing.
 - Verify all dimensions and datum prior to construction start and any/all errors, omissions and/or discrepancies are to be reported immediately.

Issued for:
Development Permit

Date:
2025-04-14

Revisions:
BP2024-11693 - R01



DRAWING:
ELEVATIONS

SHEET NUMBER:

A013