




Jonathan Hughes, Architect, AAA, OAA, AIBC, MAA, AANB, AAPE
Adrian Todeila, P.Eng., APEGA
Chris Pal, P.Eng., APEGA

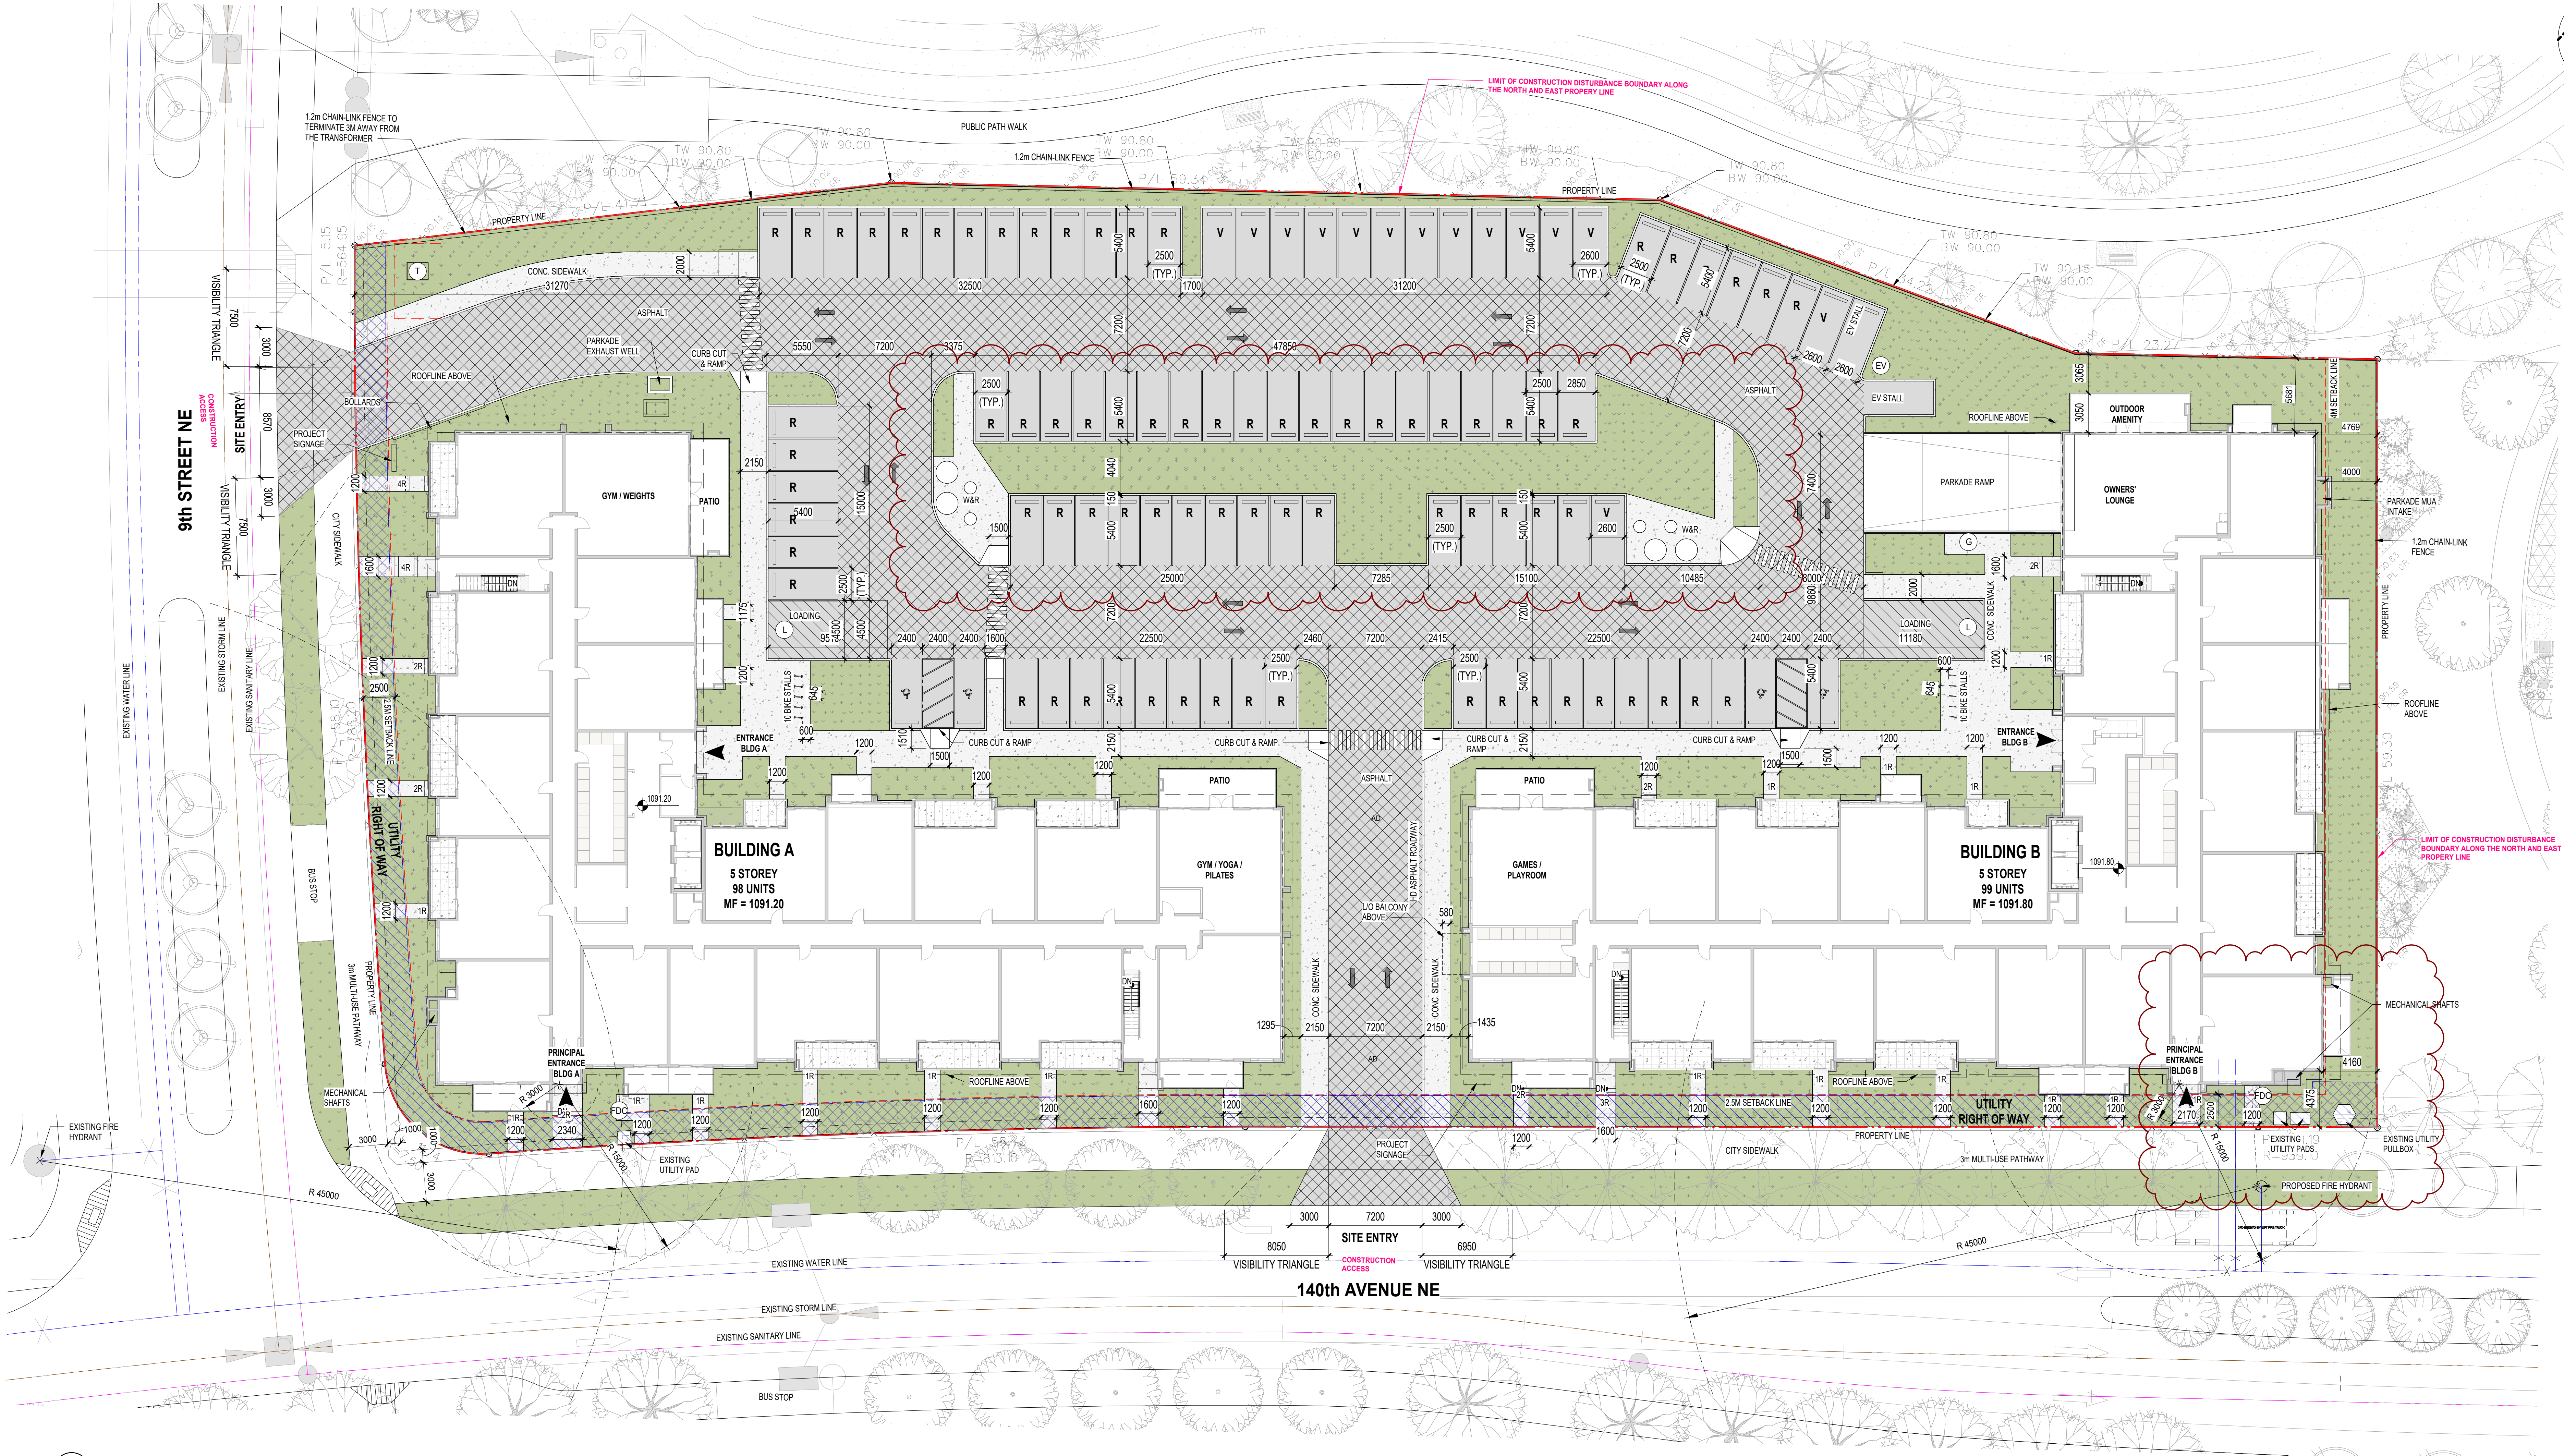

1 OVERALL SITE PLAN
SCALE: 1:200

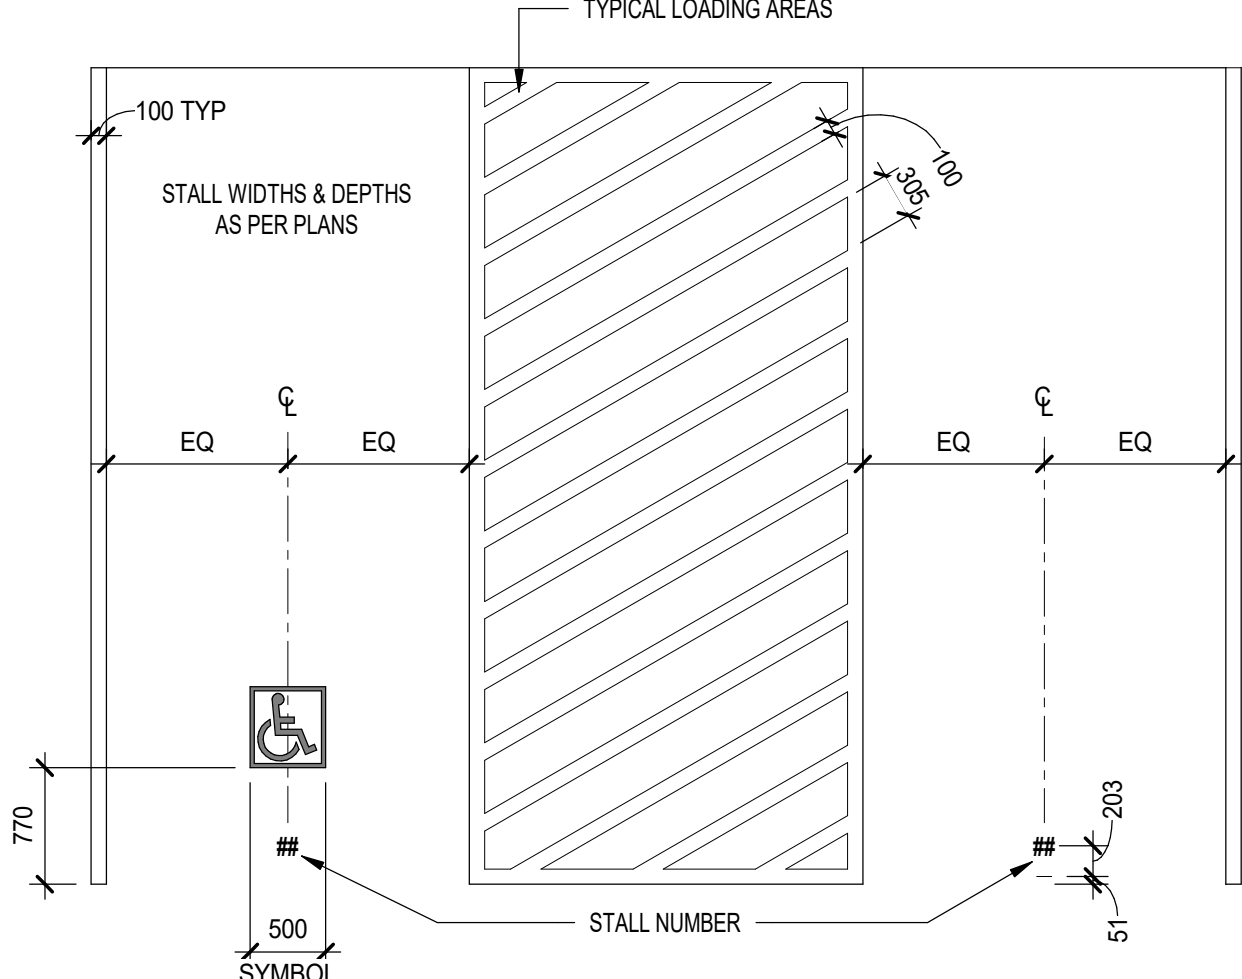

2 TYPICAL BARRIER FREE STALL
SCALE: 1:50

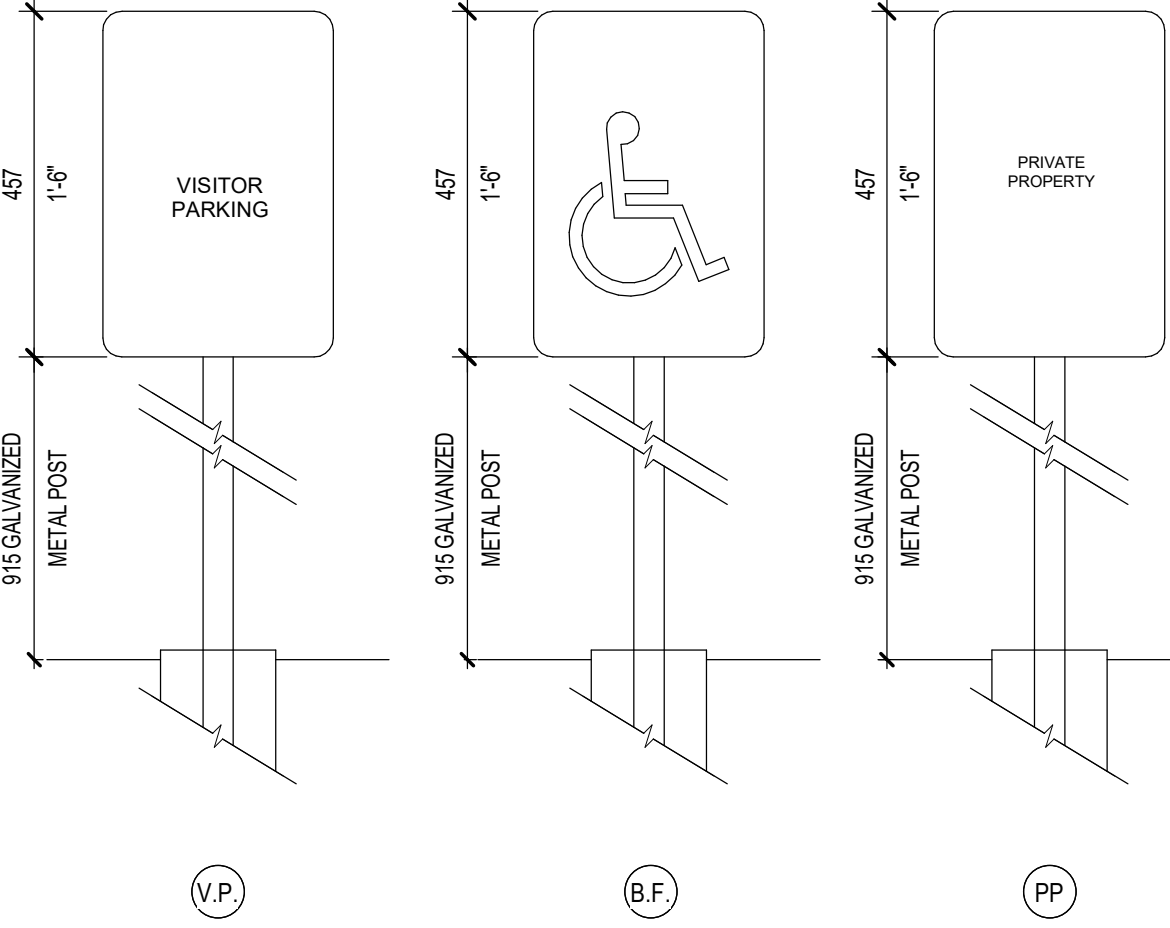

3 SITE SIGNAGE ELEVATION
SCALE: 1:10

NOTES	LEGEND
- REFER TO LANDSCAPE PLANS FOR EXISTING AND PROPOSED TREES, SIDEWALKS, WALKWAYS AND FEATURES. - REFER TO ELECTRICAL DRAWINGS FOR PROPOSED SITE LIGHTING. - NO SURFACE PARKING (VISITORS INCLUDED) SHALL EXCEED 4% SLOPE IN ANY DIRECTION. - INSTALL REGULAR ASPHALT AT PARKING STALL LOCATIONS, HEAVY DUTY ASPHALT WHERE INDICATED. - WHEEL STOPS TO BE 100mm HIGH AND PLACED 600mm FROM FRONT OF PARKING STALL (TYP.). - ARROWS SHOWN ON ASPHALT INDICATE DIRECTION OF TRAVEL. - ALL INFORMATION ABOUT SITE SERVICES, PEDESTALS, CONDUIT, UTILITY RIGHT OF WAY AND GRADING IS FOR REFERENCE ONLY - REFER TO CIVIL DRAWINGS FOR ADDITIONAL DETAILS. - CAST-IN-PLACE EXTERIOR CONCRETE RISERS IN WALKWAYS TO BE COMPLETED BY SITE CONTRACTOR. RISERS SHOWN ARE ESTIMATED BASED ON GRADES. ALL RISER COUNTS AND LOCATIONS TO BE CONFIRMED - REFER TO CIVIL. - ALL BUILT ELEMENTS WITHIN THE PROPERTY LINE ARE PROPOSED UNLESS NOTED OTHERWISE. NO PARKING, ANYTIME FIRE LANE SIGNAGE TO BE POSTED ON ALL INTERNAL ROADS LESS THAN 8.6m. - FIRE ACCESS ROUTE - HEAVY DUTY ASPHALT CAPABLE OF SUPPORTING MIN. 38,558kg (85,000lb) LOAD & NFPA 1901-POINT LOAD OF 57kNPA OVER 24" X 24" AREA. - BUILDINGS WILL BE ROUGHED IN WITH 1" CONDUIT RUNNING FROM ELECTRICAL CLOSET TO ATTIC SPACE FOR CONNECTION TO FUTURE SOLAR PANELS.	- PROPERTY LINE - DELINEATES SCOPE OF WORK - PROPERTY SETBACK LINE - EXTENTS OF PARKADE WALLS BELOW GRADE - UTILITY RIGHT OF WAY (UROW) - REFER TO CIVIL - HEAVY DUTY ASPHALT (CAPABLE TO SUPPORT A MIN. OF 85,000 LB OR 38,558 KG NFPA 1901. POINT LOAD OF 57KPA OVER 24" X 24" AREA) - WALK R TRUCK SWEEP PATH - LOADING TRUCK SWEEP PATH - SWEEP PATH MIN. CLEARANCE (0.60M FROM CURB) - PRINCIPAL ENTRANCE - BARRIER FREE PARKING SIGNAGE/SYMBOL - COMMERCIAL PARKING SIGNAGE - MAIL PARKING SIGNAGE - RESIDENT PARKING SIGNAGE - VISITOR PARKING SIGNAGE - ELECTRICAL METER - ELECTRIC VEHICLE CHARGER (SERVES 2 STALLS) - FIRE DEPARTMENT CONNECTION - GAS METER - LOADING ZONE - WATER METER - OVERHEAD DOOR - NO PARKING - PRIVATE PARKING - TRANSFORMER - FIRE HYDRANT - BIKE RACK - WALK RAMP - AREA DRAIN - CATCH BASIN - MANHOLE - DIRECTION OF TRAVEL - MAIL BOXES - EXISTING POWERPOLE - EXISTING POWERPOLE TO BE REMOVED, SERVICE DISCONNECTED - SITE SIGNAGE

DATE	ISSUED FOR	REV
2025-06-25	ISSUED FOR DEVELOPMENT PERMIT	1
2025-10-10	ISSUED FOR DR 1 RESPONSE	2
2026-01-30	ISSUED FOR DR 2 RESPONSE	3

AMENDED DRAWINGS
DP No: DP2025-03807 Date Received: JAN 30, 2026
THESE DRAWINGS REFER TO THE ABOVE DEVELOPMENT PERMIT NO.

This drawing has been prepared solely for the use of TRUMAN HOMES and there are no representations of any kind made by NORR Architects Engineers Planners to any party with whom NORR Architects Engineers Planners has not entered into a contract.

This drawing shall not be used for construction purposes until the seal appearing hereon is signed and dated by the Architect or Engineer

Project Component: Key Plan

Consultants: PASQUINI & ASSOCIATES GEOMATICS LTD.
Survey: Jubilee Engineering
Civil: NORR Architects Engineers Planners
Architecture: NORR Architects Engineers Planners
Structural: TLJ Engineering Consultants Ltd.
Mechanical: TLJ Engineering Consultants Ltd.
Electrical: TLJ Engineering Consultants Ltd.
Interiors: Ground Cubed Landscape Architects
Landscape: Ground Cubed Landscape Architects

Seal(s)

NORR
2300, 411 - 1st Street SE
Calgary, AB, Canada T2G 4Y5
nor.com
NORR Architects Engineers Planners
A Partnership of Corporations
Jonathan Hughes, Architect, AIA, OAA, NBC, MAA, AIA, AIA, AIA
Adam Tamm, P.Eng., P.Eng., P.Eng.
Chris Pate, P.Eng., P.Eng.

Project Manager: Trautrud Jam
Project Leader: E.J.O.
Client: TRUMAN HOMES
32236, 10 ASPEN STONE BOULEVARD SW, CALGARY AB
Project: LEWISBURG MULTIFAMILY
14120 9 ST. NE, CALGARY, AB CANADA
BLOCK 16, LOT 2
Drawing Title: OVERALL SITE PLAN
Scale: As indicated
Project No: RZ1125-0071
Drawing No: DP10-00-02



DATE	ISSUED FOR	REV
2025-06-25	ISSUED FOR DEVELOPMENT PERMIT	1
2025-10-10	ISSUED FOR DR 1 RESPONSE	2
2026-01-30	ISSUED FOR DR 2 RESPONSE	3


AMENDED DRAWINGS
DP No DP2025-03807 Date Received JAN 30, 2026
THESE DRAWINGS REFER TO THE ABOVE DEVELOPMENT PERMIT NO.

This drawing has been prepared solely for the use of TRUMAN HOMES and there are no representations of any kind made by NORR Architects Engineers Planners to any party with whom NORR Architects Engineers Planners has not entered into a contract.

This drawing shall not be used for construction purposes until the seal appearing hereon is signed and dated by the Architect or Engineer

Project Component

Key Plan

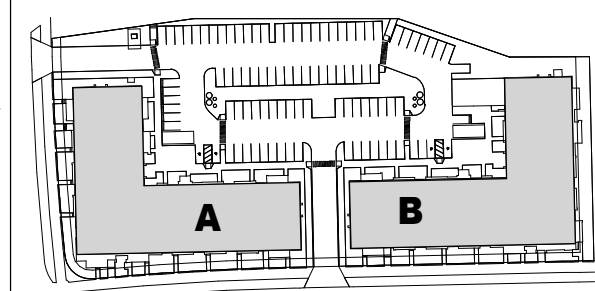

Consultants: PASQUINI & ASSOCIATES GEOMATICS LTD.
Survey: Jubilee Engineering
Architecture: NORR Architects Engineers Planners
Structural: DW Structural Engineering
Mechanical: TLJ Engineering Consultants Ltd.
Electrical: TLJ Engineering Consultants Ltd.
Interiors: Ground Cubed Landscape Architects
Landscape: Ground Cubed Landscape Architects

Seal(s)

2

NORR
2300, 411 - 1st Street SE
Calgary, AB, Canada T2G 4Y5
nor.com
NORR Architects Engineers Planners
A Partnership of Corporations
Jonathan Hughes, Architect, AIA, OAA, IBAC, BIA, AIA, AIAPE
Alison Tisdale, P.Eng., APEGA
Chris Pate, P.Eng., APEGA

Project Manager	Drawn
Traisha Jan	Author
Project Leader	Checked
EJO	Checker

Client
TRUMAN HOMES

32286, 10 ASPEN STONE BOULEVARD SW, CALGARY AB

Project:
LEWISBURG MULTIFAMILY

14120 9 ST. NE, CALGARY, AB CANADA
BLOK 16, LOT 2

Drawing Title
3D RENDERINGS

Scale

Project No.
RZ1125-0071

Drawing No.
DP10-00-07



1 DP_ A40 OVERALL BUILDING A ELEVATION - NORTH
SCALE: 1/8\"/>



2 DP_ A40 OVERALL BUILDING A ELEVATION - SOUTH
SCALE: 1/8\"/>

MATERIAL LEGEND

01 MATERIAL: ASPHALT ROOF SHINGLES MANUFACTURER: KO COLOUR: DUAL BLACK	05 MATERIAL: ANODIZED ALUMINUM WINDOW WALL SYSTEM MANUFACTURER: T.B.D COLOUR: BLACK	09 MATERIAL: WALL-MOUNTED LIGHT FIXTURE MANUFACTURER: REFER TO ELECTRICAL	13 MATERIAL: SMOOTH FIBRE CEMENT PANEL MANUFACTURER: JAMES HARDIE COLOUR: CHAMPAGNE METALLIC	17 MATERIAL: ALUMINUM METAL SIDING - HORIZONTAL MANUFACTURER: JAY'S METAL COLOUR: CHAMPAGNE METALLIC	21 MATERIAL: SMOOTH FIBRE CEMENT FASCIA @ HORIZONTAL BATTEN MANUFACTURER: JAMES HARDIE COLOUR: MIDNIGHT BLACK
02 MATERIAL: SMOOTH FIBRE CEMENT LAP SIDING - HORIZONTAL MANUFACTURER: JAMES HARDIE - PLANK COLOUR: MIDNIGHT BLACK	06 MATERIAL: BALCONY / PATIO HANDRAIL / GUARDRAIL W/ PICKETS OR CLEAR GLASS MANUFACTURER: T.B.D. COLOUR: PRE-FINISHED BLACK ALUMINUM	10 MATERIAL: METAL ADDRESS NUMBERS MANUFACTURER: T.B.D. COLOUR: BRUSHED NICKEL, PIN MOUNTED	14 MATERIAL: SMOOTH FIBRE CEMENT LAP SIDING MANUFACTURER: T.B.D COLOUR: BLACK	18 MATERIAL: PRE-FINISHED METAL DOWNPOUT MANUFACTURER: T.B.D COLOUR: BLACK	22 MATERIAL: ALUMINUM METAL PANEL FASCIA MANUFACTURER: JAY'S METAL COLOUR: CHAMPAGNE METALLIC
03 MATERIAL: PRE-FINISHED METAL SOFFIT (UNDERSIDE ALL ROOF AREAS, BALCONIES & OVERHANGS) MANUFACTURER: JAMES HARDIE COLOUR(S): A - CHAMPAGNE METALLIC B - MIDNIGHT BLACK	07 MATERIAL: SMOOTH FIBRE CEMENT FASCIA @ BALCONY MANUFACTURER: JAMES HARDIE COLOUR: A - CHAMPAGNE METALLIC B - MIDNIGHT BLACK	11 MATERIAL: PAINGING COLOUR: NATURAL GREY	15 MATERIAL: FULL BRICK MASONRY MANUFACTURER: SUMMITT BRICK COLOUR: DANOTA	19 MATERIAL: FROSTED GLASS BALCONY DIVIDER MANUFACTURER: T.B.D	23 MATERIAL: PRE-FINISHED METAL COPING MANUFACTURER: T.B.D COLOUR: T.B.D
04 MATERIAL: PVC WINDOW MANUFACTURER: T.B.D COLOUR: BLACK	08 MATERIAL: PRE-FINISHED METAL EAVESTROUGH MANUFACTURER: T.B.D COLOUR(S): A - CHAMPAGNE METALLIC B - MIDNIGHT BLACK	12 MATERIAL: PATIO DOOR MANUFACTURER: T.B.D COLOUR: BLACK	16 MATERIAL: ALUMINUM METAL SIDING - VERTICAL MANUFACTURER: JAY'S METAL COLOUR: CHAMPAGNE METALLIC	20 MATERIAL: PRE-FINISHED METAL LOUVERS MANUFACTURER: T.B.D COLOUR: BLACK	

GENERAL NOTES

- REFER TO CIVIL PLANS FOR UTILITY SERVICE CONNECTIONS, TO CONFIRM W/ MICH AND ELEC PLANS
- WALL FINISHES AT CORNERS AND BUMP-OUTS RETURN BACK TO BUILDING IDENTICAL MATERIALS AND COLOURS, UNLESS NOTED OTHERWISE ON FLOOR PLANS
- ALL INFORMATION REGARDING SITE GRADING IS BASED ON INFORMATION PROVIDED BY THE CIVIL ENGINEER AND IS SHOWN ON ARCHITECTURAL DRAWINGS FOR REFERENCE ONLY. IN THE CASE OF A DISCREPANCY, REFER TO APPROVED CIVIL DRAWINGS.
- PROVIDE PRE-FINISHED METAL FLASHING ABOVE, BELOW ALL OPENINGS AND AT ALL HORIZONTAL MATERIAL CHANGES. METAL FLASHINGS TO MATCH ADJACENT TRIM OR WALL FINISH COLOUR WHERE APPLICABLE.
- PROVIDE BLOCKING AND SUBSTRATE AS REQUIRED FOR INSTALLATION AND AS RECOMMENDED BY MATERIAL MANUFACTURER.
- REFER TO CIVIL FOR NUMBER OF RISERS AT EXTERIOR WALKS AND STAIRS
- COLOURS AND MATERIALS SHOWN (SEE SCHEDULE) ARE FOR GENERAL REFERENCE ONLY. FINAL SELECTIONS ARE SUBJECT TO MANUFACTURER PRICING AND AVAILABILITY. MATCHING ALTERNATE MANUFACTURER COLOURS AND MATERIALS MAY BE USED IF APPROVED BY ARCHITECT AND OWNER PRIOR TO CONSTRUCTION.
- ALL WALL VERT. (WALL CAP) LOCATIONS ARE APPROXIMATE - REFER TO MECHANICAL.
- ALL EXTERIOR FINISH MATERIALS ARE REQUIRED TO BE NON-COMBUSTIBLE AS PER NBC2019, AB, ED.
- REFER TO FIFTH FLOOR PLAN FOR BALCONY SCUPPER LOCATIONS.
- REFER TO ELEC. PLANS FOR EXTERIOR AND PATIO DOWNLIGHT LOCATIONS.

DATE	ISSUED FOR	REV
2025-06-25	ISSUED FOR DEVELOPMENT PERMIT	1
2025-10-10	ISSUED FOR DR 1 RESPONSE	2
2026-01-30	ISSUED FOR DR 2 RESPONSE	3


AMENDED DRAWINGS
DP No DP2025-03807 Date Received JAN 30, 2026
THESE DRAWINGS REFER TO THE ABOVE DEVELOPMENT PERMIT NO.

This drawing has been prepared solely for the use of TRUMAN HOMES and there are no representations of any kind made by NORR to any party with whom NORR has not entered into a contract.

This drawing shall not be used for construction purposes until the seal appearing hereon is signed and dated by the Architect or Engineer

Project Component
BUILDING PERMIT

Key Plan

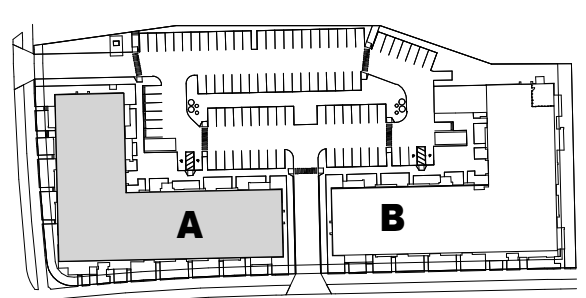

Consultants
Survey: JUBILEE ENGINEERING
Civil: NORR
Architecture: DW STRUCTURAL ENGINEERING
Mechanical: TJL ENGINEERING
Electrical: TJL ENGINEERING
Interiors: TJL ENGINEERING
Landscape: GROUND CUBED

Seal(s)

NORR
2300, 411 - 1st Street SE
Calgary, AB, Canada T2G 4Y5
norr.com
NORR Architects Engineers Planners
A Partnership of Corporations
Jonathan Hughes, Architect, AIA, OAA, NSIC, BNA, AIAAB, AAPF
Alicia Tisdale, P.Eng., ASCE
Chris Pate, P.Eng., ASCE

Project Manager
T.JAN
Project Leader
E.JO

Drawn
Author
Checked
Checker

Client
TRUMAN HOMES

Project
LEWISBURG
MULTIFAMILY
BUILDING A
14120 9 ST. NE CALGARY, AB CANADA

Drawing Title
BUILDING A -
EXTERIOR
ELEVATIONS

Scale
As indicated
Project No.
RZ1125-0071
Drawing No.
DP40-01-01



1 DP_A40 OVERALL BUILDING A ELEVATION - EAST1
DP40-01-02 SCALE: 1/8\"/>



2 DP_A40 OVERALL BUILDING A ELEVATION - WEST
DP40-01-02 SCALE: 1/8\"/>

MATERIAL LEGEND

01 MATERIAL: ASPHALT ROOF SHINGLES MANUFACTURER: KO COLOUR: DUAL BLACK	05 MATERIAL: ANODIZED ALUMINUM WINDOW WALL SYSTEM MANUFACTURER: T.B.D COLOUR: BLACK	09 MATERIAL: WALL-MOUNTED LIGHT FIXTURE MANUFACTURER: REFER TO ELECTRICAL	13 MATERIAL: SMOOTH FIBRE CEMENT PANEL COLOUR: JAMES HARDIE	17 MATERIAL: ALUMINUM METAL SIDING - HORIZONTAL MANUFACTURER: JAY'S METAL	21 MATERIAL: SMOOTH FIBRE CEMENT FASCIA @ HORIZONTAL BATTEN MANUFACTURER: JAMES HARDIE
02 MATERIAL: SMOOTH FIBRE CEMENT LAP SIDING - HORIZONTAL MANUFACTURER: JAMES HARDIE - PLANK COLOUR: MIDNIGHT BLACK	06 MATERIAL: BALCONY / PATIO HANDRAIL / GUARDRAIL W/ PICKETS OR CLEAR GLASS MANUFACTURER: T.B.D. COLOUR: PRE-FINISHED BLACK ALUMINUM	10 MATERIAL: METAL ADDRESS NUMBERS MANUFACTURER: T.B.D. COLOUR: BRUSHED NICKEL, PIN MOUNTED	16 MATERIAL: SMOOTH FIBRE CEMENT LAP SIDING MANUFACTURER: JAMES HARDIE - PLANK COLOUR: BLACK	20 MATERIAL: PRE-FINISHED METAL DOWNPOUT MANUFACTURER: T.B.D COLOUR: BLACK	24 MATERIAL: SMOOTH FIBRE CEMENT FASCIA @ HORIZONTAL BATTEN MANUFACTURER: JAMES HARDIE
03 MATERIAL: PRE-FINISHED METAL SOFFIT (UNDERSIDE ALL ROOF AREAS, BALCONIES & OVERHANGS) MANUFACTURER: T.B.D COLOUR(S): A - CHAMPAGNE METALLIC B - MIDNIGHT BLACK	07 MATERIAL: SMOOTH FIBRE CEMENT FASCIA @ BALCONY MANUFACTURER: JAMES HARDIE COLOUR: A - CHAMPAGNE METALLIC B - MIDNIGHT BLACK	11 MATERIAL: PAINGING COLOUR: NATURAL GREY	18 MATERIAL: SMOOTH FIBRE CEMENT LAP SIDING MANUFACTURER: JAY'S METAL COLOUR: BLACK	22 MATERIAL: PRE-FINISHED METAL COPING MANUFACTURER: T.B.D COLOUR: T.B.D	25 MATERIAL: ALUMINUM METAL PANEL FASCIA MANUFACTURER: JAY'S METAL COLOUR: CHAMPAGNE METALLIC
04 MATERIAL: PVC WINDOW MANUFACTURER: T.B.D COLOUR: BLACK	08 MATERIAL: PRE-FINISHED METAL EAVESTROUGH MANUFACTURER: T.B.D COLOUR(S): A - CHAMPAGNE METALLIC B - MIDNIGHT BLACK	12 MATERIAL: PATIO DOOR MANUFACTURER: T.B.D COLOUR: BLACK	14 MATERIAL: METAL EXIT DOOR MANUFACTURER: T.B.D COLOUR: BLACK	15 MATERIAL: FULL BRICK MASONRY MANUFACTURER: SUMMITT BRICK COLOUR: DAKOTA	

GENERAL NOTES

- REFER TO CIVIL PLANS FOR UTILITY SERVICE CONNECTIONS, TO CONFIRM W/ MECH. AND ELEC. PLANS
- WALL FINISHES AT CORNERS AND BUMP-OUTS RETURN BACK TO BUILDING IDENTICAL MATERIALS AND COLOURS, UNLESS NOTED OTHERWISE, ON FLOOR PLANS
- ALL INFORMATION REGARDING SITE GRADING IS BASED ON INFORMATION PROVIDED BY THE CIVIL ENGINEER AND IS SHOWN ON ARCHITECTURAL DRAWINGS FOR REFERENCE ONLY. IN THE CASE OF A DISCREPANCY, REFER TO APPROVED CIVIL DRAWINGS.
- PROVIDE PRE-FINISHED METAL FLASHING ABOVE/ BELOW ALL OPENINGS AND AT ALL HORIZONTAL MATERIAL CHANGES. METAL FLASHINGS TO MATCH ADJACENT TRIM OR WALL FINISH COLOURS WHERE APPLICABLE.
- PROVIDE BLOCKING AND SUBSTRATE AS REQUIRED FOR INSTALLATION AND AS RECOMMENDED BY MATERIAL MANUFACTURER
- REFER TO CIVIL FOR NUMBER OF RISERS AT EXTERIOR WALKS AND STAIRS
- COLOURS AND MATERIALS SHOWN (SELECTED) ARE FOR GENERAL REFERENCE ONLY. FINAL SELECTIONS ARE SUBJECT TO MANUFACTURER PRICING AND AVAILABILITY. MATCHING ALTERNATE MANUFACTURER COLOURS AND MATERIALS MAY BE USED IF APPROVED BY ARCHITECT AND OWNER PRIOR TO CONSTRUCTION.
- ALL WALL VERT. (WALL CAP) LOCATIONS ARE APPROXIMATE - REFER TO MECHANICAL.
- ALL EXTERIOR FINISH MATERIALS ARE REQUIRED TO BE NON-COMBUSTIBLE AS PER NBC2019, AB, ED.
- REFER TO FIFTH FLOOR PLAN FOR BALCONY SCUPPER LOCATIONS
- REFER TO ELEC. PLANS FOR EXTERIOR AND PINTOUBS/CONV. LIGHTING


DATE	ISSUED FOR	REV
2025-06-25	ISSUED FOR DEVELOPMENT PERMIT	1
2025-10-10	ISSUED FOR DR 1 RESPONSE	2
2026-01-30	ISSUED FOR DR 2 RESPONSE	3

AMENDED DRAWINGS
DP No Date Received
DP2025-03807 JAN 30, 2026
THESE DRAWINGS REFER TO THE
ABOVE DEVELOPMENT PERMIT NO.

This drawing has been prepared solely for the use of TRUMAN HOMES and there are no representations of any kind made by NORR to any party with whom NORR has not entered into a contract.

This drawing shall not be used for construction purposes until the seal appearing hereon is signed and dated by the Architect or Engineer

Project Component
BUILDING PERMIT

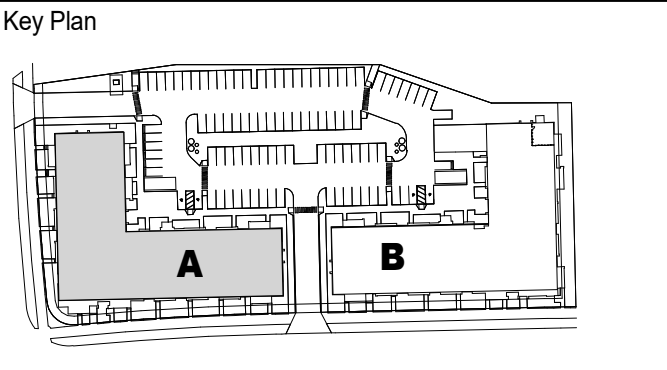

Consultants
Survey: JUBILEE ENGINEERING
Civil: NORR
Architecture: DW STRUCTURAL ENGINEERING
Mechanical: TLJ ENGINEERING
Electrical: TLJ ENGINEERING
Interiors:
Landscape: GROUND CUBED

Seal(s)

NORR
2300, 411 - 1st Street SE
Calgary, AB, Canada T2G 4Y5
norr.com
NORR Architects Engineers Planners
A Partnership of Corporations
Jonathan Hughes, Architect, AIA, OAA, NSIC, BNA, AIAAB, AAPF
Adam Tisdale, P.Eng., AREG
Chris Pate, P.Eng., AREG

Project Manager T.JAIN	Drawn Author
Project Leader E.JO	Checked Checker

Client
TRUMAN HOMES

Project
LEWISBURG
MULTIFAMILY
BUILDING A
14120 9 ST. NE CALGARY, AB CANADA

Drawing Title
BUILDING A -
EXTERIOR
ELEVATIONS

Scale
As indicated
Project No.
RZ1125-0071
Drawing No.
DP40-01-02



1 DP_A40 OVERALL BUILDING B ELEVATION - NORTH
DP40-02-01 SCALE: 1/8" = 1'-0"



2 DP_A40 OVERALL BUILDING B ELEVATION - SOUTH
DP40-02-01 SCALE: 1/8" = 1'-0"

MATERIAL LEGEND

01 MATERIAL: ASPHALT ROOF SHINGLES MANUFACTURER: IKO COLOUR: DUAL BLACK	05 MATERIAL: ANODIZED ALUMINUM WINDOW WALL SYSTEM MANUFACTURER: T.B.D COLOUR: BLACK	09 MATERIAL: WALL MOUNTED LIGHT FIXTURE MANUFACTURER: REFER TO ELECTRICAL COLOUR: ARTIC WHITE	13 MATERIAL: SMOOTH FIBRE CEMENT LAP SIDING - HORIZONTAL MANUFACTURER: JAY'S METAL COLOUR: CHAMPAGNE METALLIC	17 MATERIAL: ALUMINUM METAL SIDING - HORIZONTAL MANUFACTURER: JAY'S METAL COLOUR: CHAMPAGNE METALLIC	21 MATERIAL: SMOOTH FIBRE CEMENT LAP SIDING - HORIZONTAL MANUFACTURER: JAY'S METAL COLOUR: CHAMPAGNE METALLIC
02 MATERIAL: SMOOTH FIBRE CEMENT LAP SIDING - HORIZONTAL MANUFACTURER: JAMES HARDIE - PLANK COLOUR: MIDNIGHT BLACK	06 MATERIAL: BALCONY / PATIO HANDRAIL / GUARDRAIL W/ PICKETS OR CLEAR GLASS MANUFACTURER: T.B.D COLOUR: PRE-FINISHED BLACK ALUMINUM	10 MATERIAL: METAL ADDRESS NUMBERS MANUFACTURER: T.B.D COLOUR: BRUSHED NICKEL, PIN MOUNTED	14 MATERIAL: SMOOTH FIBRE CEMENT LAP SIDING - VERTICAL MANUFACTURER: JAY'S METAL COLOUR: CHAMPAGNE METALLIC	18 MATERIAL: FULL BRICK MASONRY MANUFACTURER: SUMMIT BRICK COLOUR: DAKOTA	22 MATERIAL: PRE-FINISHED METAL DOWNPOUT MANUFACTURER: T.B.D COLOUR: BLACK
03 MATERIAL: PRE-FINISHED METAL SOFFIT UNDERLIE ALL ROOF AREAS, BALCONIES & OVERHANGS MANUFACTURER: JAMES HARDIE COLOURS: A - CHAMPAGNE METALLIC B - MIDNIGHT BLACK	07 MATERIAL: SMOOTH FIBRE CEMENT FASCIA @ BALCONY MANUFACTURER: JAMES HARDIE COLOURS: A - CHAMPAGNE METALLIC B - MIDNIGHT BLACK	11 MATERIAL: PATIO DOOR MANUFACTURER: T.B.D COLOUR: BLACK	15 MATERIAL: SMOOTH FIBRE CEMENT LAP SIDING - VERTICAL MANUFACTURER: JAY'S METAL COLOUR: CHAMPAGNE METALLIC	19 MATERIAL: FULL BRICK MASONRY MANUFACTURER: SUMMIT BRICK COLOUR: DAKOTA	23 MATERIAL: PRE-FINISHED METAL COPING MANUFACTURER: T.B.D COLOUR: BLACK
04 MATERIAL: PVC WINDOW MANUFACTURER: T.B.D COLOUR: BLACK	08 MATERIAL: PRE-FINISHED METAL EAVESTROUGH MANUFACTURER: JAY'S METAL COLOURS: A - CHAMPAGNE METALLIC B - MIDNIGHT BLACK	12 MATERIAL: METAL EXT. DOOR MANUFACTURER: T.B.D COLOUR: BLACK	16 MATERIAL: SMOOTH FIBRE CEMENT LAP SIDING - PLANK MANUFACTURER: JAMES HARDIE - PLANK COLOUR: IRON GRAY	20 MATERIAL: ALUMINUM METAL PANEL FASCIA MANUFACTURER: JAY'S METAL COLOUR: CHAMPAGNE METALLIC	24 MATERIAL: SMOOTH FIBRE CEMENT FASCIA @ HORIZONTAL BATTEN MANUFACTURER: JAMES HARDIE COLOUR: MIDNIGHT BLACK

GENERAL NOTES

- REFER TO CIVIL PLANS FOR LOT SERVICE CONNECTIONS TO CONFIRM W/ MECH AND ELEC PLANS
- WALL FINISHES AT CORNERS AND BUMP-OUTS RETURN BACK TO BUILDING W/ IDENTICAL MATERIALS AND COLOURS, UNLESS NOTED OTHERWISE, ON FLOOR PLANS
- ALL INFORMATION REGARDING SITE GRADING IS BASED ON INFORMATION PROVIDED BY THE CIVIL ENGINEER AND IS SHOWN ON ARCHITECTURAL DRAWINGS FOR REFERENCE ONLY. IN THE CASE OF A DISCREPANCY, REFER TO APPROVED CIVIL DRAWINGS
- PROVIDE PRE-FINISHED METAL FLASHING ABOVE/ BELOW ALL OPENINGS AND AT ALL HORIZONTAL MATERIAL CHANGES. METAL FLASHINGS TO MATCH ADJACENT TRIM OR WALL FINISH COLOUR WHERE APPLICABLE
- PROVIDE BLOCKING AND SUBSTRATE AS REQUIRED FOR INSTALLATION AND AS RECOMMENDED BY MATERIAL MANUFACTURER
- REFER TO CIVIL FOR NUMBER OF RISERS AT EXTERIOR WALKS AND STAIRS
- COLOURS AND MATERIALS SHOWN (SEE SCHEDULE) ARE FOR GENERAL REFERENCE ONLY. FINAL SELECTIONS ARE SUBJECT TO MANUFACTURER PRICING AND AVAILABILITY. MATCHING ALTERNATE MANUFACTURER COLOURS AND MATERIALS MAY BE USED IF APPROVED BY ARCHITECT AND OWNER PRIOR TO CONSTRUCTION
- ALL WALL VENT / WALL CAP LOCATIONS ARE APPROXIMATE - REFER TO MECHANICAL
- ALL EXTERIOR FINISH MATERIALS ARE REQUIRED TO BE NON-COMBUSTIBLE AS PER NBC2019, AB, ED
- REFER TO FIFTH FLOOR PLAN FOR BALCONY SCUPPER LOCATIONS
- REFER TO ELEC. PLANS FOR EXTERIOR AND PINTOUBS/CONV LIGHTING


DATE	ISSUED FOR	REV
2025-06-25	ISSUED FOR DEVELOPMENT PERMIT	1
2025-10-10	ISSUED FOR DR 1 RESPONSE	2
2026-01-30	ISSUED FOR DR 2 RESPONSE	3

AMENDED DRAWINGS
DP No Date Received
DP2025-03807 JAN 30, 2026
THESE DRAWINGS REFER TO THE ABOVE DEVELOPMENT PERMIT NO.

This drawing has been prepared solely for the use of TRUMAN HOMES and there are no representations of any kind made by NORR to any party with whom NORR has not entered into a contract.

This drawing shall not be used for construction purposes until the seal appearing hereon is signed and dated by the Architect or Engineer

Project Component
BUILDING PERMIT

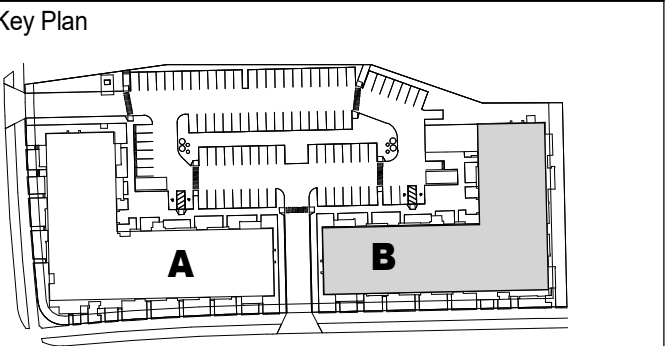

Consultants
Survey: Jubilee Engineering
Civil: NORR
Architectural: NORR
Mechanical: TLJ Engineering Consultants Ltd.
Electrical: TLJ Engineering Consultants Ltd.
Interiors: Ground Cubed Landscape Architects
Landscape: Ground Cubed Landscape Architects

Seal(s)

NORR
2300, 411 - 1st Street SE
Calgary, AB, Canada T2G 4Y5
norrr.com
NORR Architects Engineers Planners
A Partnership of Corporations
Jonathan Hughes, Architect, AIA, OAA, NBC, MAA, AIA, AIAPE
Adam Tisdale, P.Eng., ORECA
Chris Pelt, P.Eng., AIAPE

Project Manager: Drawn
Project Leader: Author
Checked
Checker

Client
TRUMAN HOMES

Project
LEWISBURG MULTIFAMILY BUILDING B
14120 9 ST. NE CALGARY, AB CANADA

Drawing Title
BUILDING B - EXTERIOR ELEVATIONS

Scale
As indicated
Project No.
RZ1125-0071
Drawing No.
DP40-02-01



1 DP_A40 OVERALL BUILDING B ELEVATION - WEST
SCALE: 1/8" = 1'-0"



2 DP_A40 OVERALL BUILDING B ELEVATION - EAST
SCALE: 1/8" = 1'-0"

MATERIAL LEGEND

01 MATERIAL: ASPHALT ROOF SHINGLES MANUFACTURER: T.B.D. COLOUR: DUAL BLACK	05 MATERIAL: ANODIZED ALUMINUM WINDOW WALL SYSTEM MANUFACTURER: T.B.D. COLOUR: BLACK	09 MATERIAL: WALL MOUNTED LIGHT FIXTURE MANUFACTURER: REFER TO ELECTRICAL COLOUR: ARTIC WHITE	13 MATERIAL: FULL BRICK MASONRY MANUFACTURER: T.B.D. COLOUR: NATURAL GREY	17 MATERIAL: ALUMINUM METAL SIDING - HORIZONTAL MANUFACTURER: JAY'S METAL COLOUR: CHAMPAGNE METALLIC	21 MATERIAL: SMOOTH FIBRE CEMENT LAP SIDING - HORIZONTAL MANUFACTURER: JAMES HARDIE COLOUR: ARTIC WHITE
02 MATERIAL: SMOOTH FIBRE CEMENT LAP SIDING - HORIZONTAL MANUFACTURER: JAMES HARDIE - PLANK COLOUR: MIDNIGHT BLACK	06 MATERIAL: BALCONY / PATIO HANDRAIL / GUARDRAIL W/ PICKETS OR CLEAR GLASS MANUFACTURER: T.B.D. COLOUR: PRE-FINISHED BLACK ALUMINUM	10 MATERIAL: METAL ADDRESS NUMBERS MANUFACTURER: T.B.D. COLOUR: BRUSHED NICKEL, PIN MOUNTED	14 MATERIAL: PATIO DOOR MANUFACTURER: T.B.D. COLOUR: BLACK	18 MATERIAL: SMOOTH FIBRE CEMENT LAP SIDING - VERTICAL MANUFACTURER: JAY'S METAL COLOUR: CHAMPAGNE METALLIC	22 MATERIAL: SMOOTH FIBRE CEMENT LAP SIDING - VERTICAL MANUFACTURER: JAMES HARDIE - PLANK COLOUR: MIDNIGHT BLACK
03 MATERIAL: PRE-FINISHED METAL SOFFIT UNDERLIES ALL ROOF AREAS, BALCONIES & OVERHANGS MANUFACTURER: T.B.D. COLOURS: A - CHAMPAGNE METALLIC B - MIDNIGHT BLACK	07 MATERIAL: SMOOTH FIBRE CEMENT LAP SIDING - HORIZONTAL MANUFACTURER: JAMES HARDIE COLOURS: A - CHAMPAGNE METALLIC B - MIDNIGHT BLACK	11 MATERIAL: PATIO DOOR MANUFACTURER: T.B.D. COLOUR: BLACK	15 MATERIAL: METAL EXT. DOOR MANUFACTURER: T.B.D. COLOUR: BLACK	19 MATERIAL: ALUMINUM METAL PANEL FASCIA MANUFACTURER: JAY'S METAL COLOUR: CHAMPAGNE METALLIC	23 MATERIAL: SMOOTH FIBRE CEMENT LAP SIDING - HORIZONTAL MANUFACTURER: JAMES HARDIE COLOUR: ARTIC WHITE
04 MATERIAL: PVC WINDOW MANUFACTURER: T.B.D. COLOUR: BLACK	08 MATERIAL: PRE-FINISHED METAL CAVESTROUGH MANUFACTURER: JAY'S METAL COLOURS: A - CHAMPAGNE METALLIC B - MIDNIGHT BLACK	12 MATERIAL: PATIO DOOR MANUFACTURER: T.B.D. COLOUR: BLACK	16 MATERIAL: FULL BRICK MASONRY MANUFACTURER: T.B.D. COLOUR: NATURAL GREY	20 MATERIAL: SMOOTH FIBRE CEMENT LAP SIDING - HORIZONTAL MANUFACTURER: JAMES HARDIE COLOUR: ARTIC WHITE	24 MATERIAL: SMOOTH FIBRE CEMENT LAP SIDING - HORIZONTAL MANUFACTURER: JAMES HARDIE COLOUR: ARTIC WHITE

GENERAL NOTES

- REFER TO CIVIL PLANS FOR LOT SERVICE CONNECTIONS TO CONFIRM W/ MECH AND ELEC PLANS
- WALL FINISHES AT CORNERS AND BLIND-OUTS RETURN BACK TO BUILDING IDENTICAL MATERIALS AND COLOURS, UNLESS NOTED OTHERWISE ON FLOOR PLANS
- ALL INFORMATION REGARDING SITE GRADING IS BASED ON INFORMATION PROVIDED BY THE CIVIL ENGINEER AND IS SHOWN ON ARCHITECTURAL DRAWINGS FOR REFERENCE ONLY. IN THE CASE OF A DISCREPANCY, REFER TO APPROVED CIVIL DRAWINGS
- PROVIDE PRE-FINISHED METAL FLASHING ABOVE AND BELOW ALL OPENINGS AND AT ALL HORIZONTAL MATERIAL CHANGES. METAL FLASHING TO MATCH ADJACENT TRIM OR WALL FINISH COLOUR WHERE APPLICABLE
- PROVIDE BLOCKING AND SUBSTRATE AS REQUIRED FOR INSTALLATION AND AS RECOMMENDED BY MATERIAL MANUFACTURER
- REFER TO CIVIL FOR NUMBER OF RISERS AT EXTERIOR WALKS AND STAIRS
- COLOURS AND MATERIALS SHOWN (SEE DETAIL) ARE FOR GENERAL REFERENCE ONLY. FINAL SELECTIONS ARE SUBJECT TO MANUFACTURER PRICING AND AVAILABILITY. MATCHING ALTERNATE MANUFACTURER COLOURS AND MATERIALS MAY BE USED IF APPROVED BY ARCHITECT AND OWNER PRIOR TO CONSTRUCTION
- ALL EXTERIOR FINISH MATERIALS ARE REQUIRED TO BE NON-COMBUSTIBLE AS PER NBC2019, AB, ED
- REFER TO FIFTH FLOOR PLAN FOR BALCONY SCUPPER LOCATIONS
- REFER TO ELEC. PLANS FOR EXTERIOR AND PNT DOWNCOMER LIGHTING

DATE	ISSUED FOR	REV
2025-06-25	ISSUED FOR DEVELOPMENT PERMIT	1
2025-10-10	ISSUED FOR DR 1 RESPONSE	2
2026-01-30	ISSUED FOR DR 2 RESPONSE	3


AMENDED DRAWINGS
DP No Date Received
DP2025-03807 JAN 30, 2026
THESE DRAWINGS REFER TO THE ABOVE DEVELOPMENT PERMIT NO.

This drawing has been prepared solely for the use of TRUMAN HOMES and there are no representations of any kind made by NORR to any party with whom NORR has not entered into a contract.

This drawing shall not be used for construction purposes until the seal appearing hereon is signed and dated by the Architect or Engineer

Project Component
BUILDING PERMIT

Key Plan

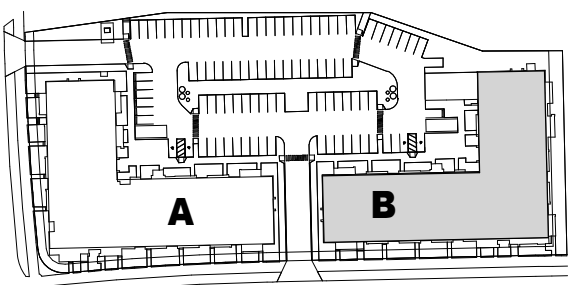

Consultants
Survey: Jubilee Engineering
Civil: NORR
Structural: TJL Engineering Consultants Ltd.
Mechanical: TJL Engineering Consultants Ltd.
Electrical: TJL Engineering Consultants Ltd.
Interiors: Ground Cubed Landscape Architects
Landscape: Ground Cubed Landscape Architects

Seal(s)

NORR
2300, 411 - 1st Street SE
Calgary, AB, Canada T2G 4Y5
norrr.com
NORR Architects Engineers Planners
A Partnership of Corporations
Jonathan Hughes, Architect, AIA, OAA, NSIC, BNA, AIAA, AAPF
Allan Tisdale, P.Eng., P.Eng. (P.E.C.A.)
Chris Hall, P.Eng., AIAA

Project Manager: Drawn
Project Leader: Author
Checked
Checker

Client
TRUMAN HOMES

Project
LEWISBURG MULTIFAMILY BUILDING B
14120 9 ST. NE CALGARY, AB CANADA

Drawing Title
BUILDING B - EXTERIOR ELEVATIONS

Scale
As indicated

Project No.
RZ1125-0071

Drawing No.
DP40-02-02