


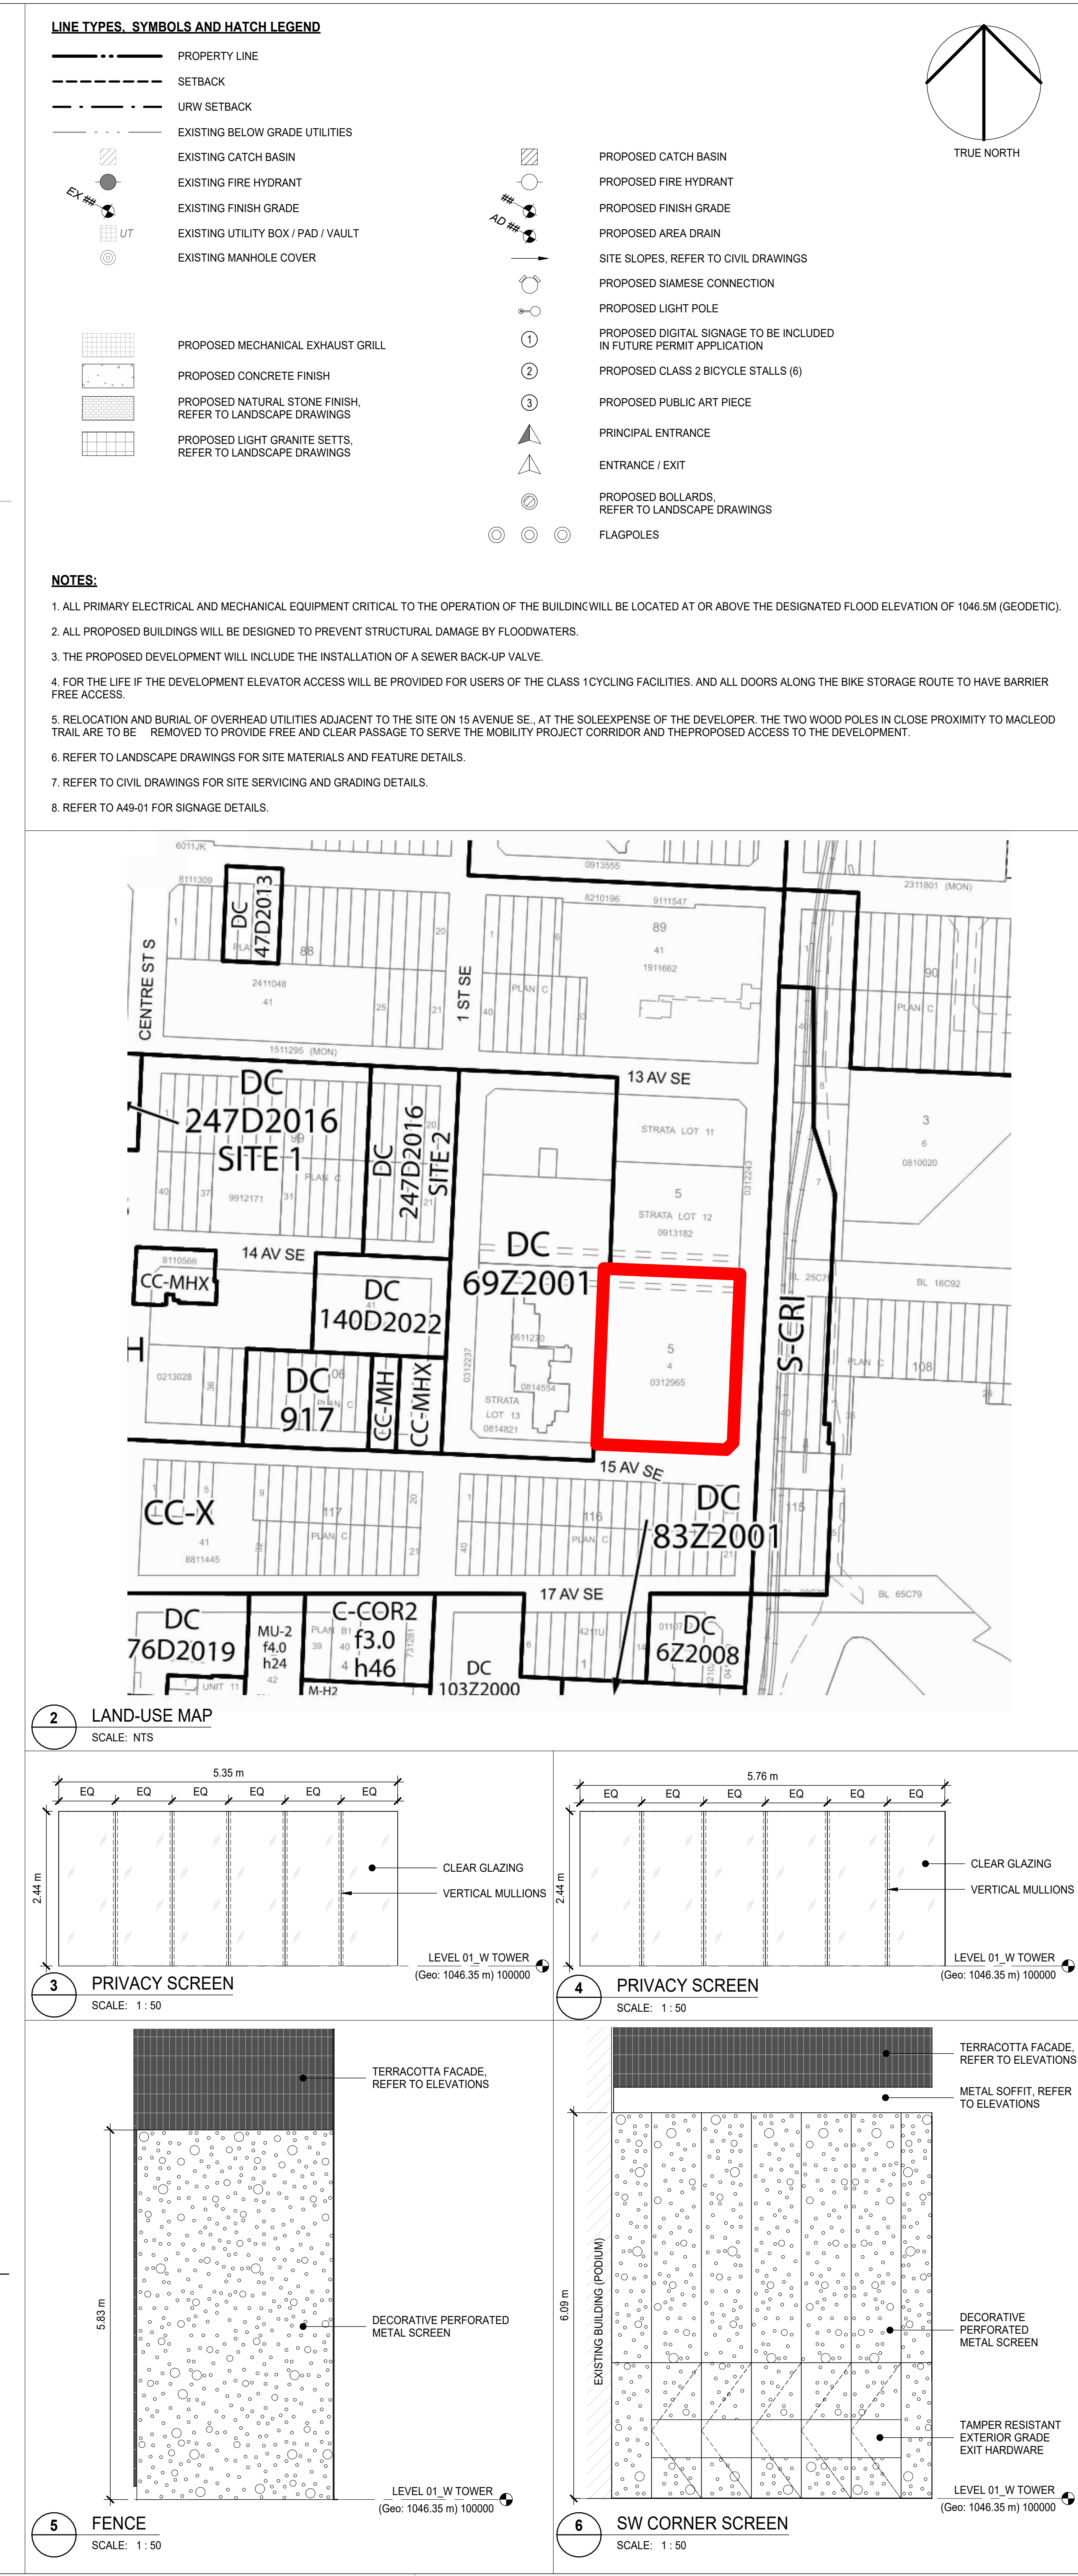

DATE	ISSUED FOR	REV
2025-07-08	DEVELOPMENT PERMIT	A
2026-02-19	DR1 RESPONSE	B
2026-07-31	DR2 RESPONSE	C

4

3

This drawing has been prepared solely for the use of STAMPEDE STATION and there are no representations of any kind made by NORR ARCHITECTS ENGINEERS PLANNERS to any party with whom NORR ARCHITECTS ENGINEERS PLANNERS has not entered into a contract.

This drawing shall not be used for construction purposes until the seal appearing hereon is signed and dated by the Architect or Engineer.

Project Component

DR2 RESPONSE

Key Plan

Consultants

Survey:

Civil:

Architecture:

Structural:

Mechanical:

Electrical:

Interiors:

Landscape:

VISTA GEOMATICS

JUBILEE ENGINEERING CONSULTANTS LTD.

NORR ARCHITECTS ENGINEERS PLANNERS

ENTENTIVE

TLJ ENGINEERING LTD.

TLJ ENGINEERING LTD.

NORR ARCHITECTS ENGINEERS PLANNERS

SCATLUP MILLER MURRAY

Seal(s)

2

NORR

2300, 411 – 1st Street SE
Calgary, AB, Canada T2G 4Y5

NORR Architects Engineers Planners
A Partnership of Corporations

Jonathan Hughes, Architect, AIA, OAA, ABC, MAA, AANB, AAFE

Adam Steinhilb, P.Eng., AFECA

Chris Lee, P.Eng., AFECA

Project Manager

J. LACOMAN

Drawn

K. ELDHALDI

Project Leader

B. TEZDOKA

Checked

B. TEZDOKA

Client

1

Project

TRUMAN STAMPEDE STATION

2nd ST SW, CALGARY, AB

Drawing Title

SITE PLAN

Scale

As indicated

Project No.

RZ1124-0110

Drawing No.

A10-01