



shade tree design

403.836.3236

shade.tree@icloud.com

Design Drawings

Marda Loop MU

1913 & 1915 34 Ave. SW
Calgary, AB.

Lots	1-3
Block	B
Plan	3890 AG

Drawn By:
M. Donovan

June 16, 2026

Northwest
Perspective

A0.1





shade tree design

403.836.3236

shade.tree@icloud.com

Design Drawings

Marda Loop MU

1913 & 1915 34 Ave. SW
Calgary, AB.

Lots 1-3
Block B
Plan 3890 AG

Drawn By:
M. Donovan

June 16, 2026

Grading &
Landscape
Plan

A1.2

Proposed Building
1913-1915 34 Ave. SW
(MU-2f3.0h16)

Building Geodetics

Roof Surface: 1112.42
4th Subfloor: 1108.66
3rd Subfloor: 1105.18
2nd Subfloor: 1101.70
Ground Subfloor: 1097.61
Loading Bay Slab: 1097.00
Basement Slab: 1094.36

Geodetic Grades

Existing: Ex. xxxx.xx

Interpolated: Int. xxxx.xx

Proposed: Pr. xxxx.xx

Landscape Planters

Columnar Aspen x 2 (C1)


- 75 Ø min
- landscape cloth
- mulch & soil base
- drip irrigation

Prairie Grasses x 7 (P1)

- 0.61 high min
- 0.20 spread min
- landscape cloth
- mulch & soil base
- drip irrigation

Landscape Areas

- Planters: 6.94 sqm
- Porous Pavers: 44.65 sqm
- Concrete: 70.91 sqm

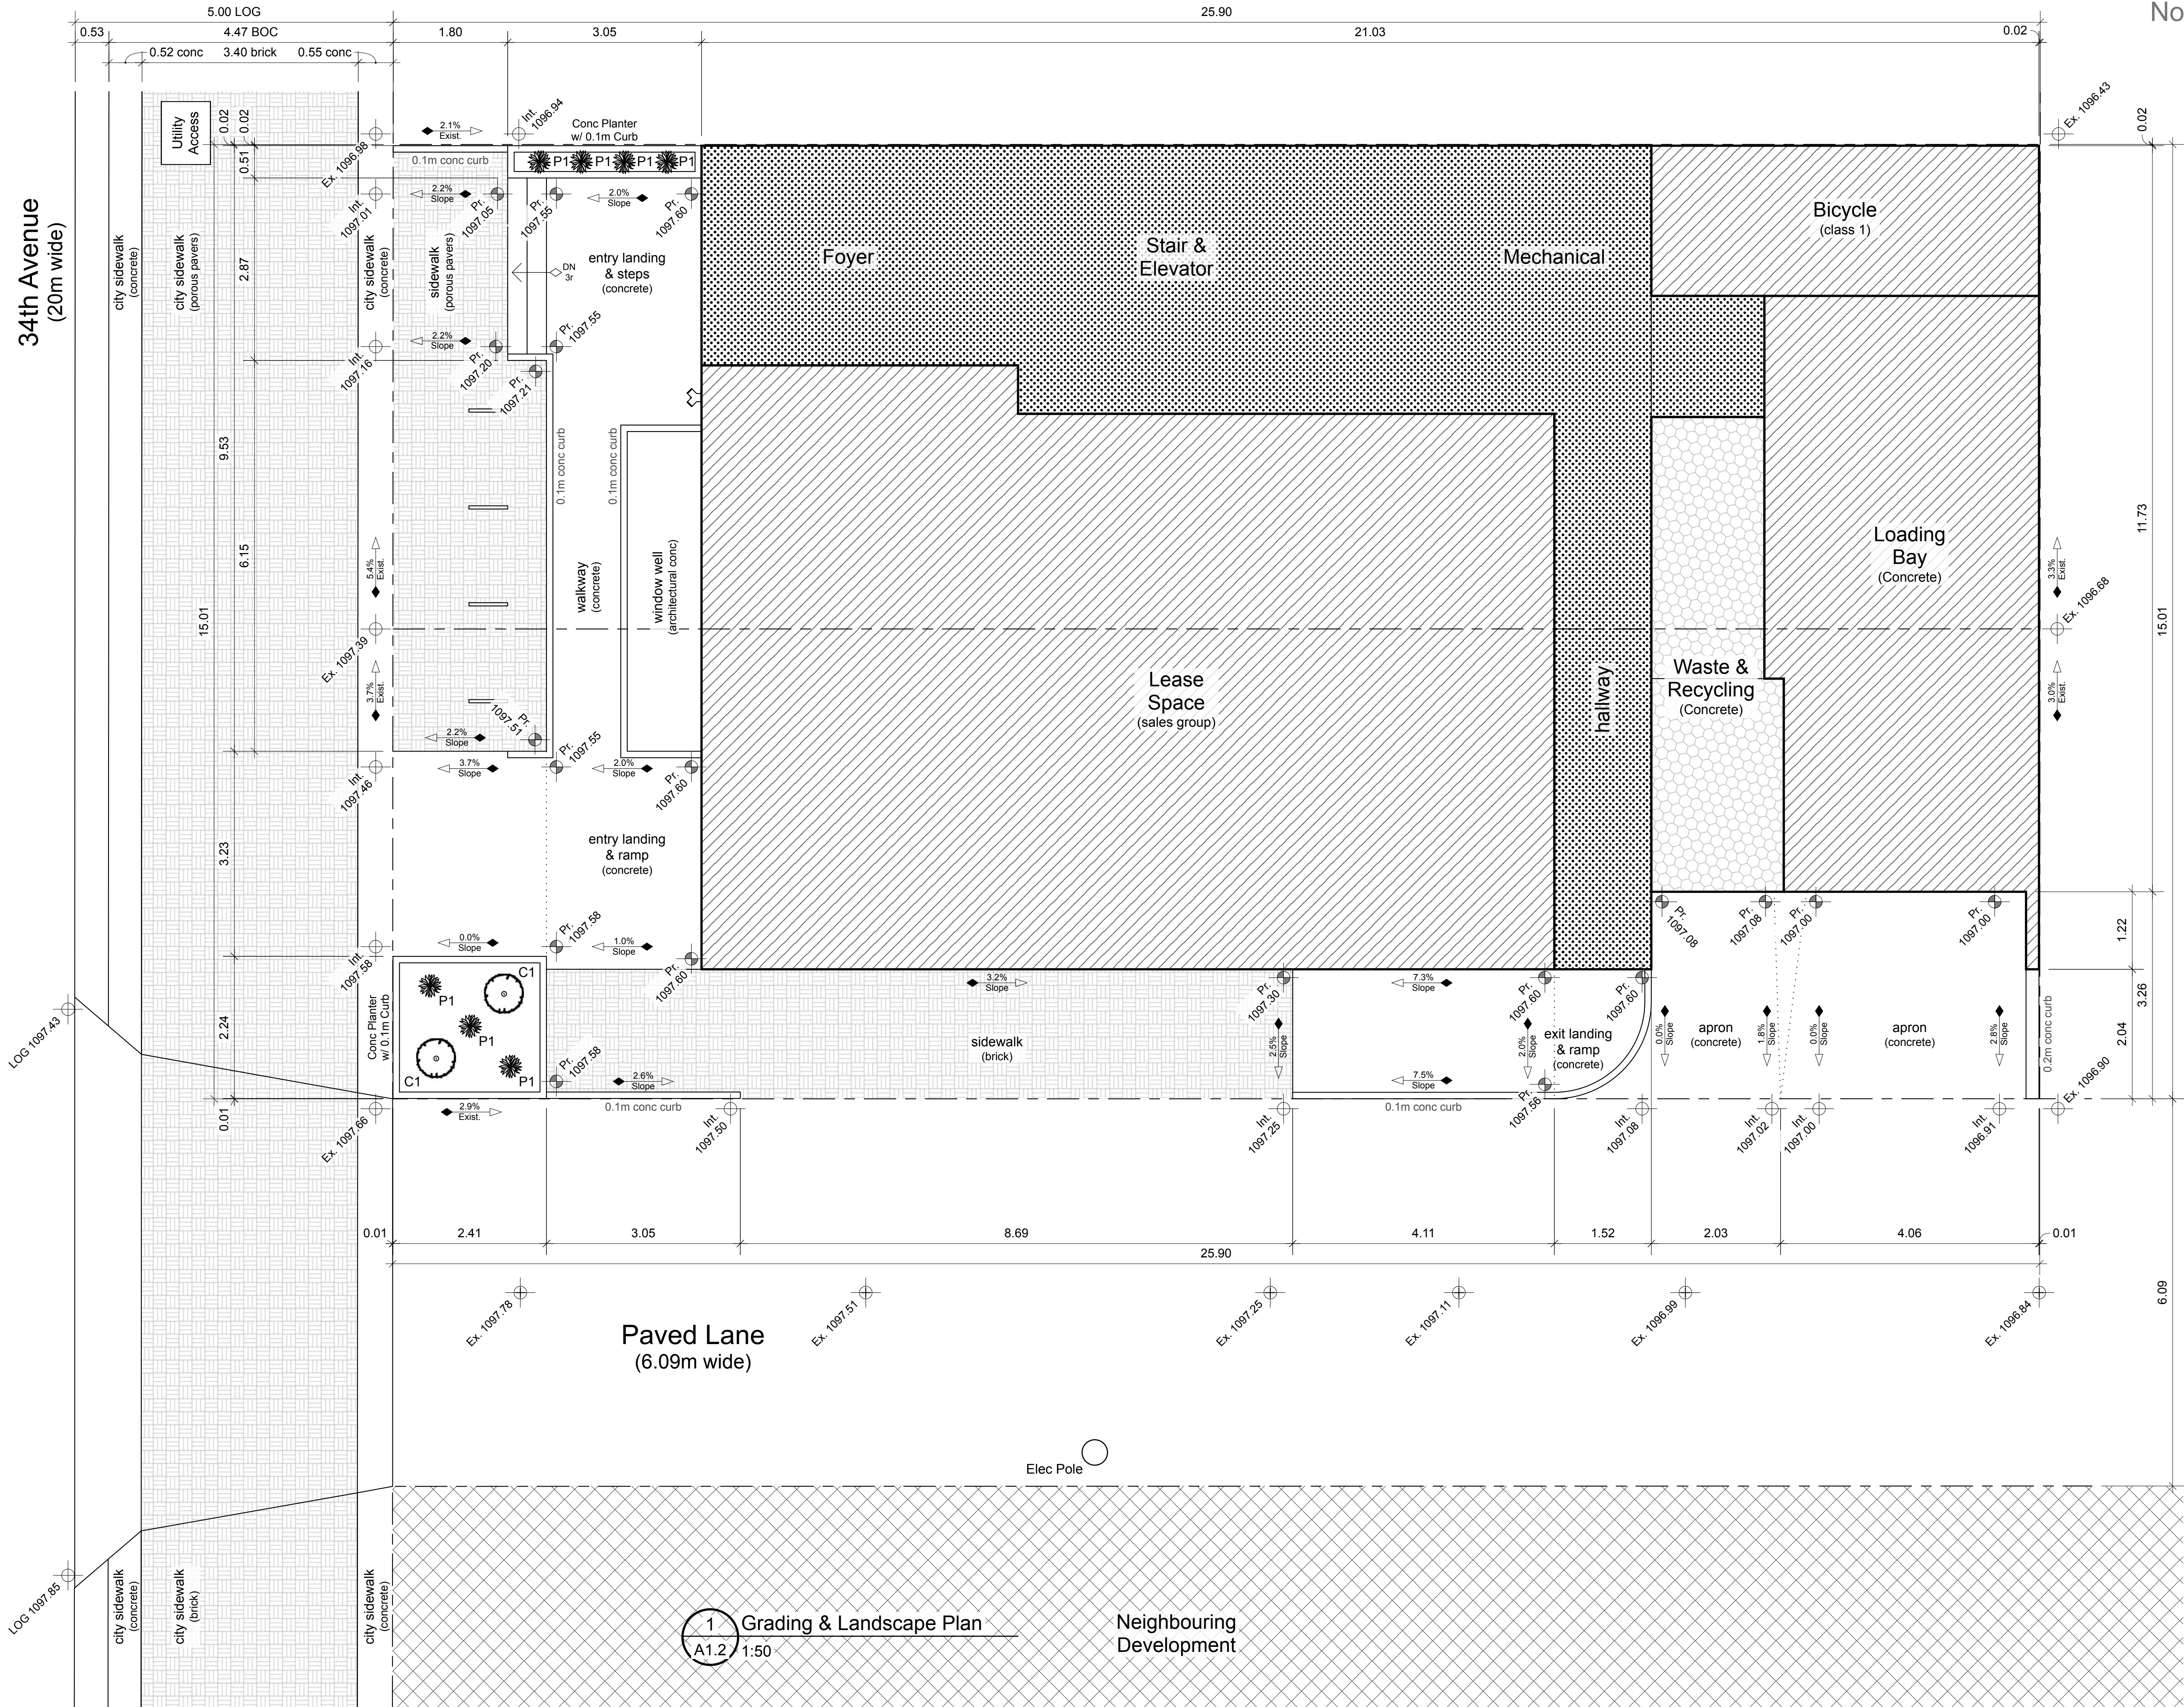

1 Grading & Landscape Plan
A1.2 1:50

Neighbouring
Development



shade tree design

403.836.3236

shade.tree@icloud.com

Design Drawings

Marda Loop MU

1913 & 1915 34 Ave. SW
Calgary, AB.

Lots 1-3
Block B
Plan 3890 AG

Drawn By:
M. Donovan

June 16, 2026

Elevations 1

A3.1




1 North Elevation
A3.1 3/16" = 1'0

Signage Note

Wall
- backlit metal building number

Window
- non illuminated interior

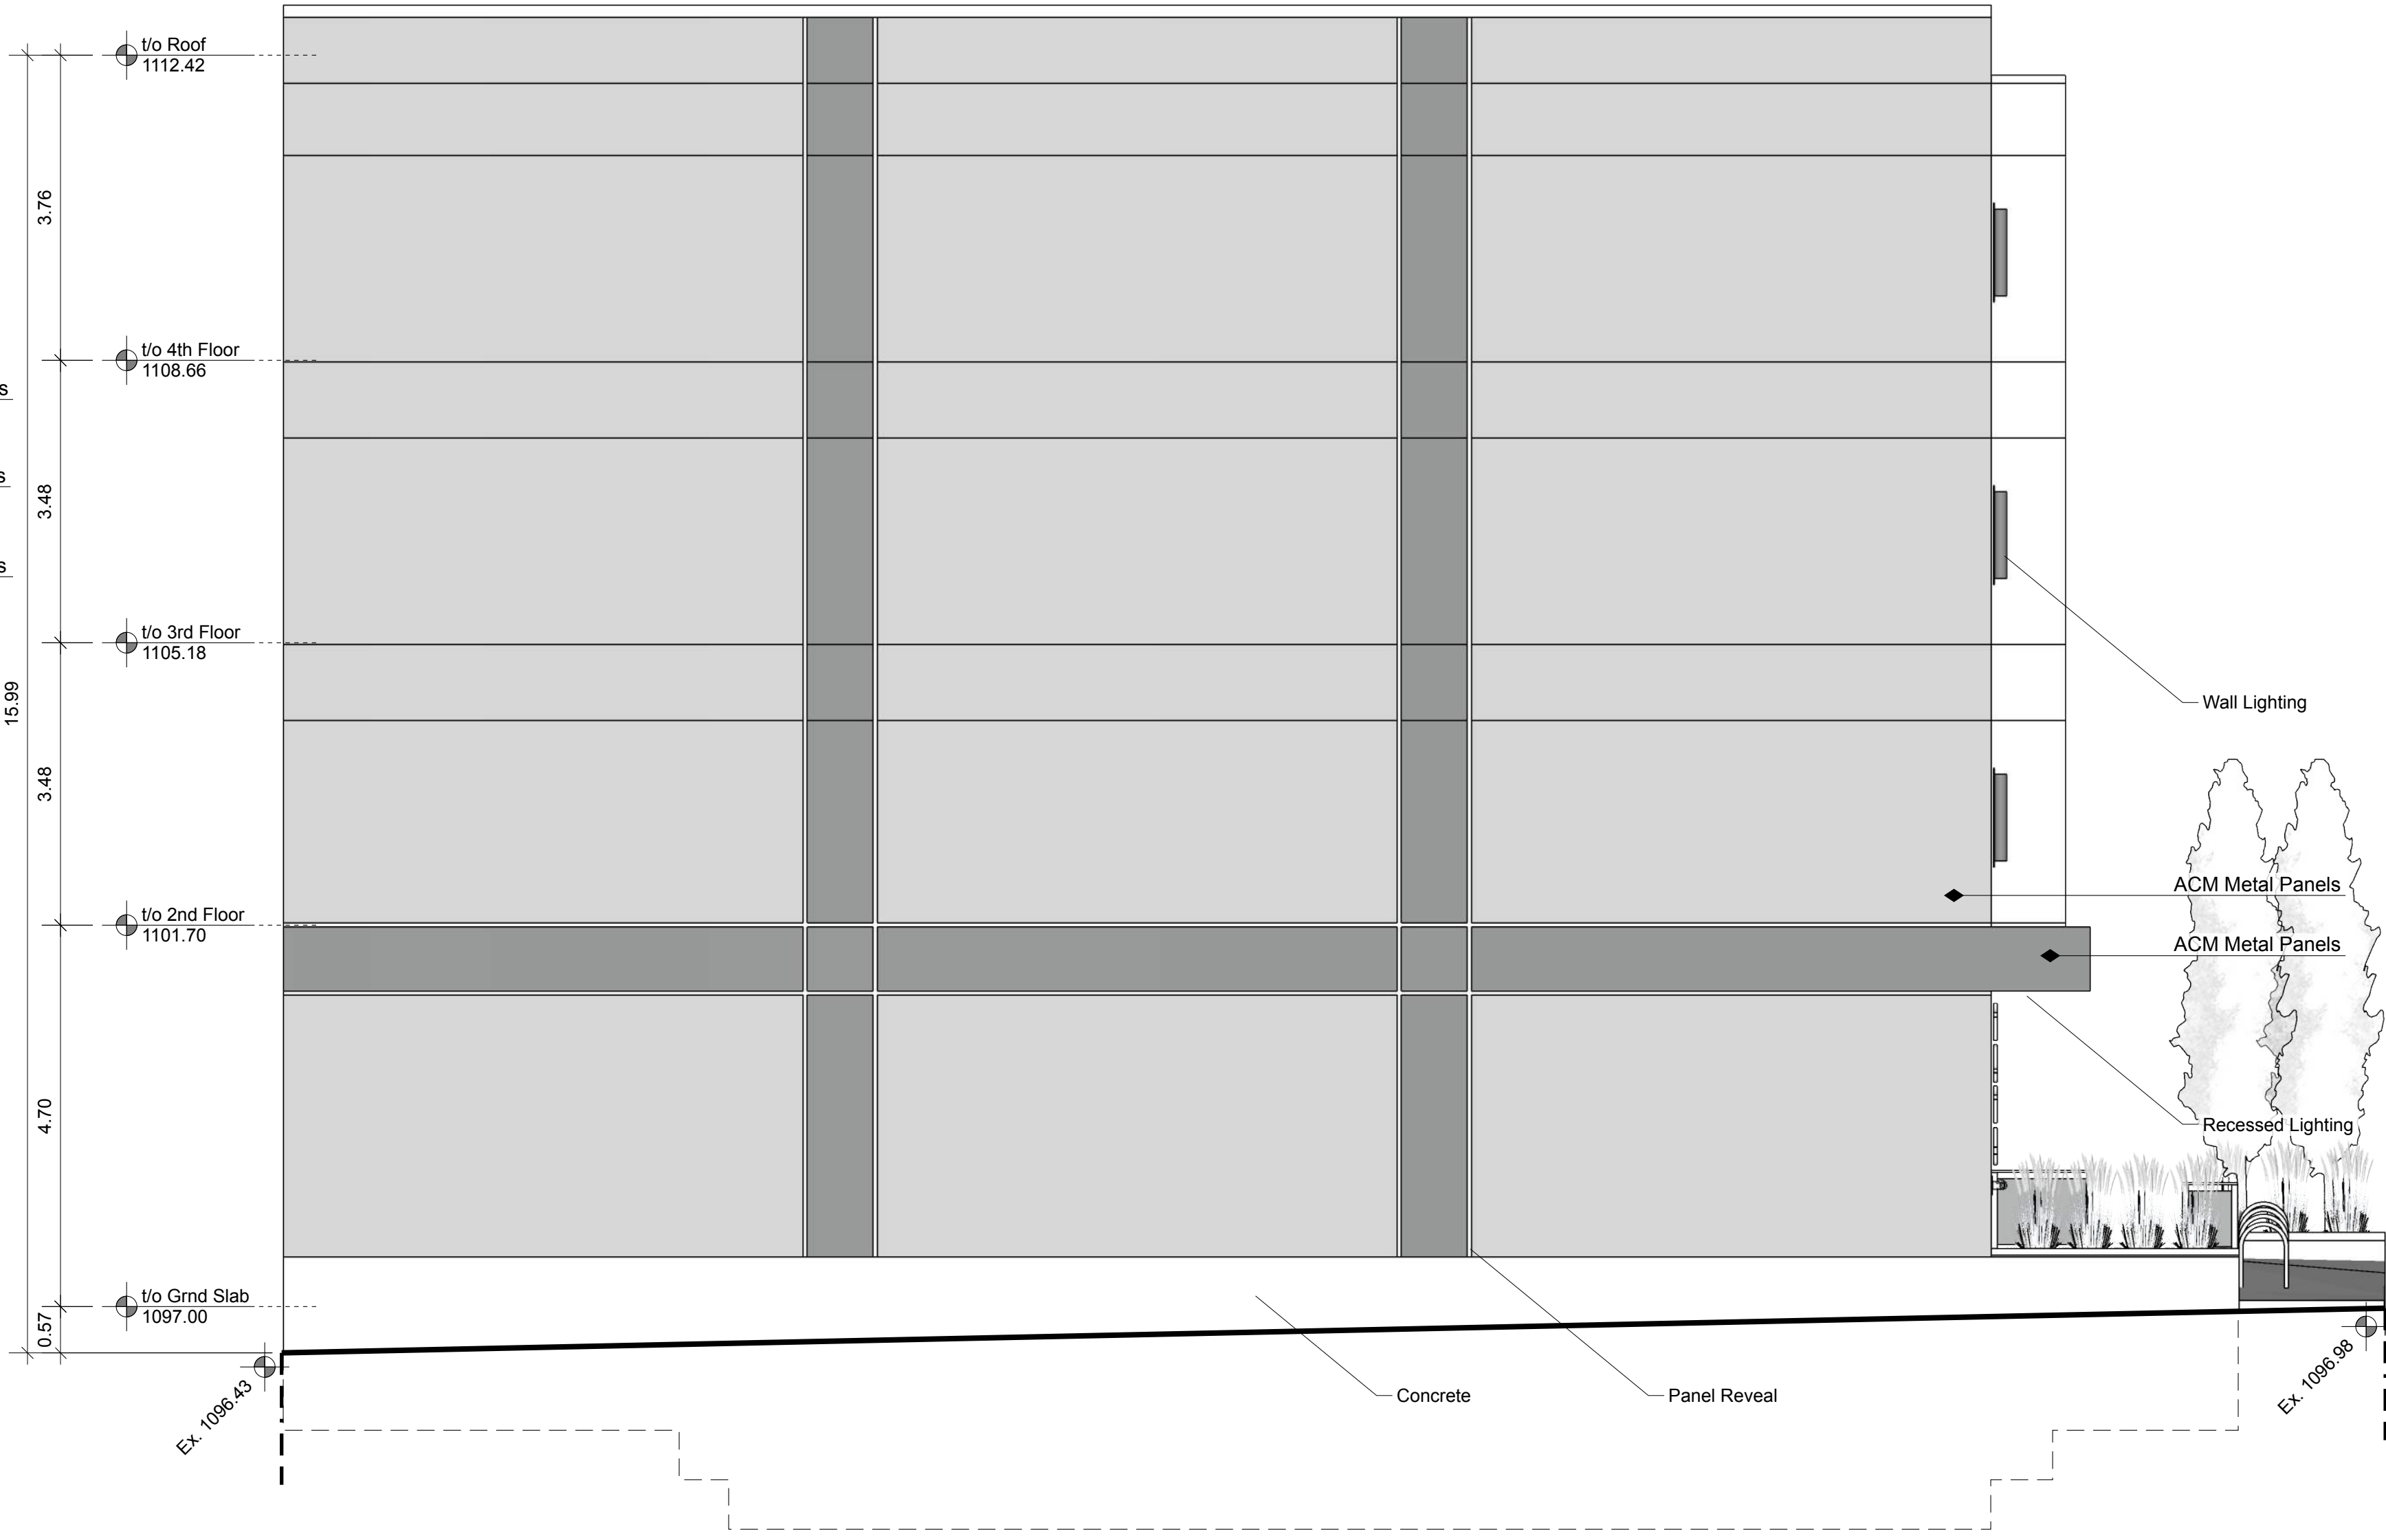

2 East Elevation
A3.1 3/16" = 1'0



shade tree design

403.836.3236

shade.tree@icloud.com

Design Drawings

Marda Loop MU

1913 & 1915 34 Ave. SW
Calgary, AB.

Lots 1-3
Block B
Plan 3890 AG

Drawn By:
M. Donovan

June 16, 2026

Elevations 2

A3.2

