

PROPOSED MULTI-TENANT INDUSTRIAL BUILDING FOR:

ASTRIA
PROPERTIES
ASTRIA HORIZON

ADDRESS: 10906 & 10822 50 ST SE, CALGARY AB
LEGAL: PLAN 0714070, BLOCK 17, LOT 2 & PLAN 1510434, BLOCK 17, LOT 4

THESE DRAWINGS AND THE DESIGN ARE AND AT ALL TIMES REMAIN THE EXCLUSIVE PROPERTY OF ARCHITECTURE PANEL INC. AND CANNOT BE USED WITHOUT THE ARCHITECT'S WRITTEN CONSENT. ARCHITECTURE PANEL INC. IS RESPONSIBLE FOR VERIFICATION OF ALL DIMENSIONS, ELEVATIONS, AND OTHER DATA ON DRAWINGS. ANY DISCREPANCIES TO BE REPORTED IMMEDIATELY TO THE ARCHITECT. ANY CHANGES MADE WITHOUT THE ARCHITECT'S WRITTEN CONSENT SHALL BE THE CONTRACTOR'S SOLE RESPONSIBILITY. DO NOT SCALE DRAWINGS. DIMENSIONS GOVERN.



VIEW FROM 50 ST. SE



AERIAL VIEW OF LOADING




VIEW FROM 52 ST. SE



VIEW FROM 50 ST. SE



AERIAL VIEW OF FRONT (WEST)

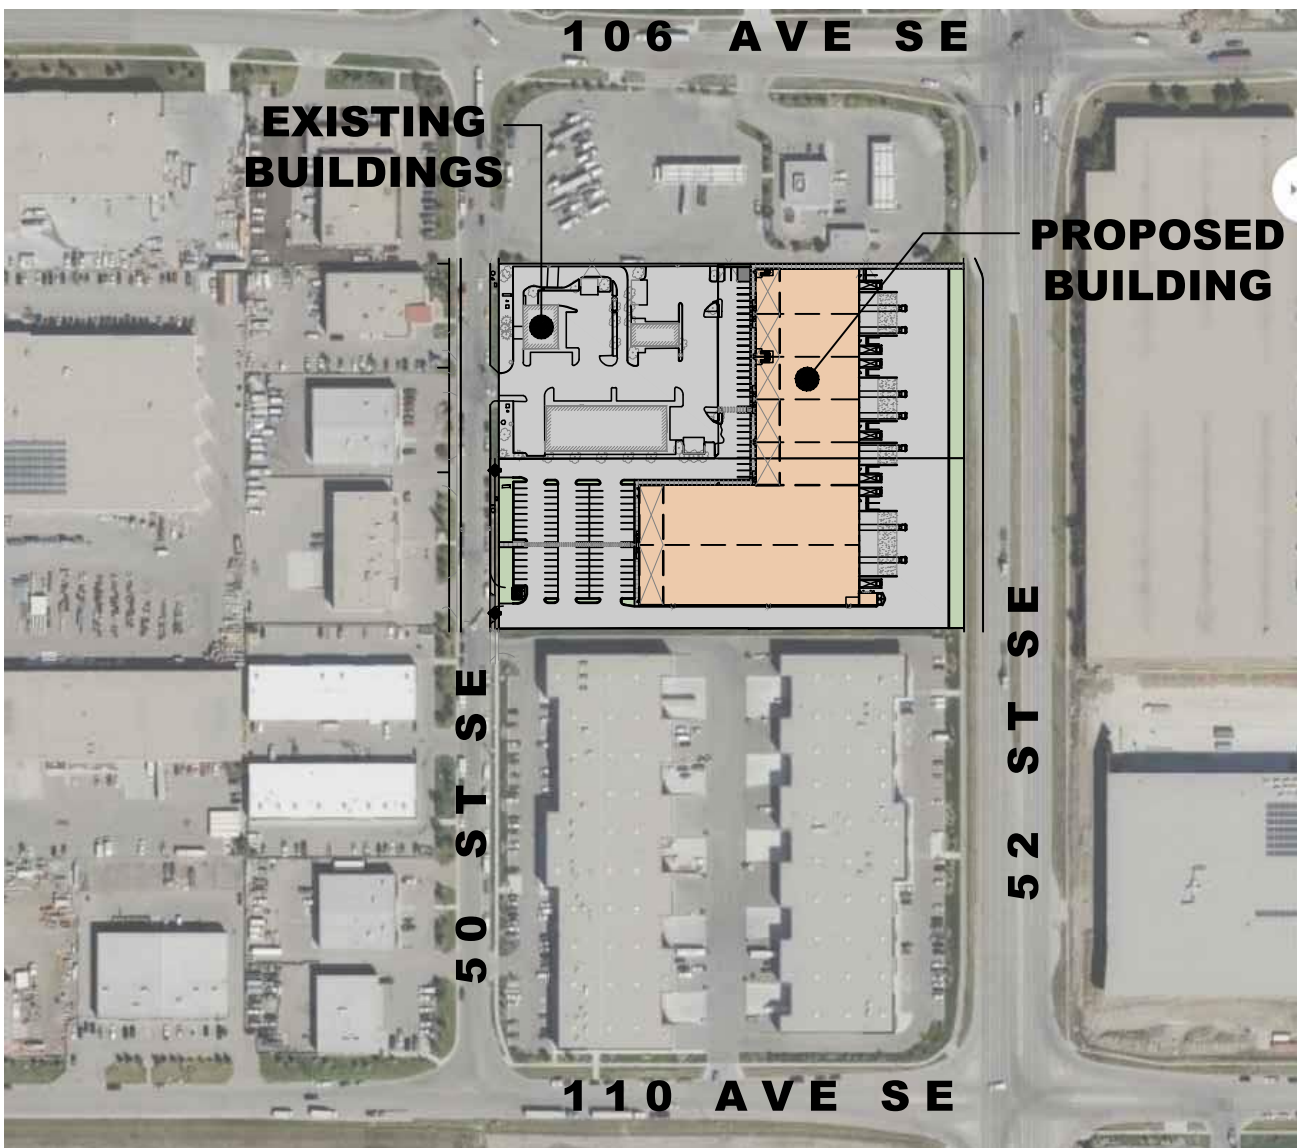

CONTEXT PLAN
SCALE: N.T.S.

ARCHITECTURAL DRAWING LIST

COVER SHEET	A-0.0
SITE PLAN	A-1.0
TRANSPORTATION PLAN	A-1.1
SITE DETAILS	A-1.2
FLOOR PLANS	A-2.0
ROOF PLANS	A-3.0
COLOURED ELEVATIONS	A-4.0

25		
24		
23		
22		
21		
20		
19		
18		
17		
16		
15		
14		
13		
12		
11		
10		
9		
8		
7		
6		
5		
4		
3		
2	JUL 28 25	DEVELOPMENT PERMIT
1	JUL 18 25	CLIENT REVIEW
NO.	DATE	DESCRIPTION


DEVELOPER:
ASTRIA
PROPERTIES
UNIT 105 19923 80A AVE
LANGLEY, BC V2Y 0E2

PROJECT:
PROPOSED:
ASTRIA HORIZON
MULTI-TENANT INDUSTRIAL BUILDING
ADDRESS: 10906, 10822 50 ST SE, CALGARY AB






COVER SHEET

SEAL	JOB NO. 25-010	DRAWN RP
	REVIEWED	
	CHECKED	R.D.
	PLOT DATE	JUL 28 25

PROJECT - DRAWING NUMBER
A-0.0

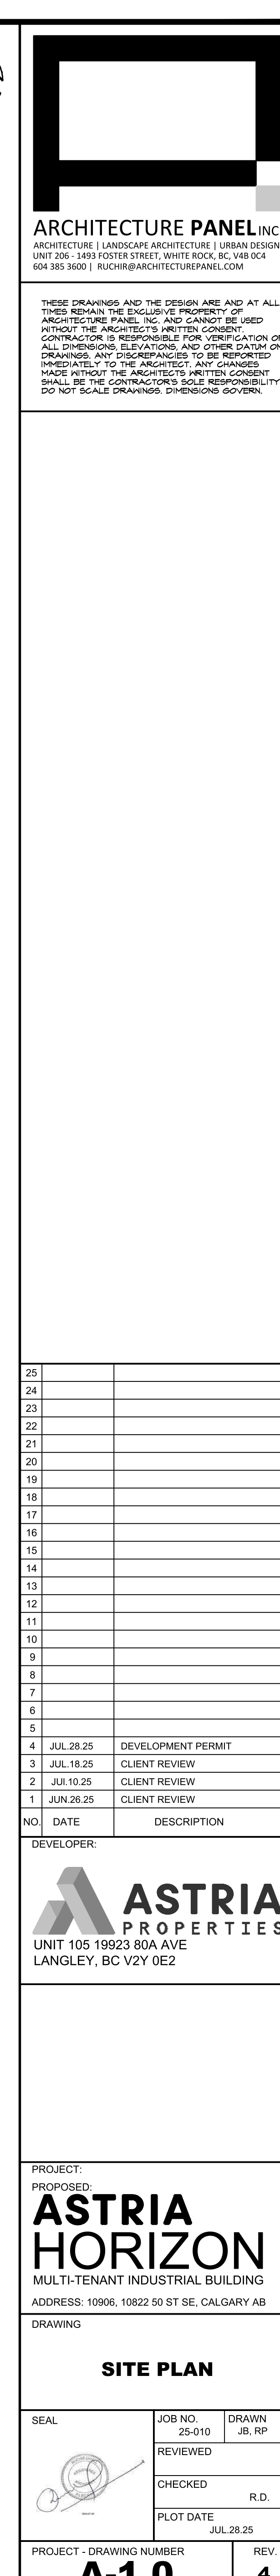

THESE DRAWINGS AND THE DESIGN ARE AND AT ALL TIMES REMAIN THE EXCLUSIVE PROPERTY OF ARCHITECTURE PANEL INC. AND CANNOT BE USED WITHOUT THE ARCHITECT'S WRITTEN CONSENT. CONTRACTOR IS RESPONSIBLE FOR VERIFICATION OF ALL DIMENSIONS, ELEVATIONS, AND OTHER DATA ON DRAWINGS. ANY DISCREPANCIES TO BE REPORTED IMMEDIATELY TO THE ARCHITECT. ANY CHANGES MADE WITHOUT THE ARCHITECT'S WRITTEN CONSENT SHALL BE THE CONTRACTOR'S SOLE RESPONSIBILITY. DO NOT SCALE DRAWINGS. DIMENSIONS GOVERN.

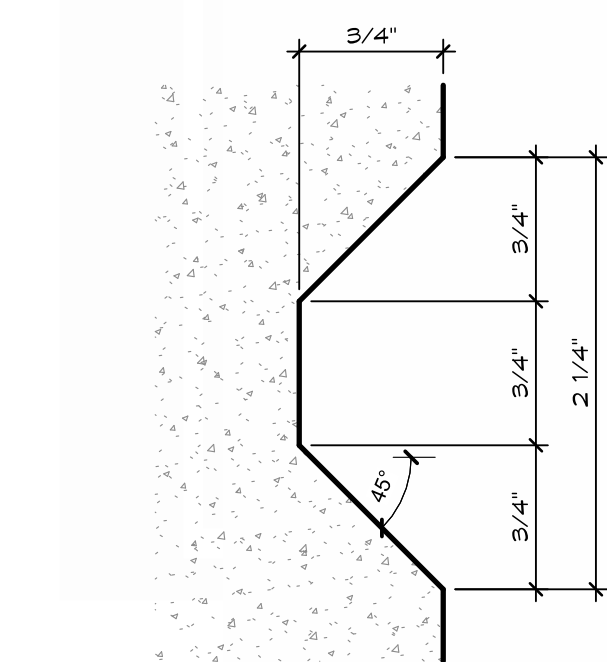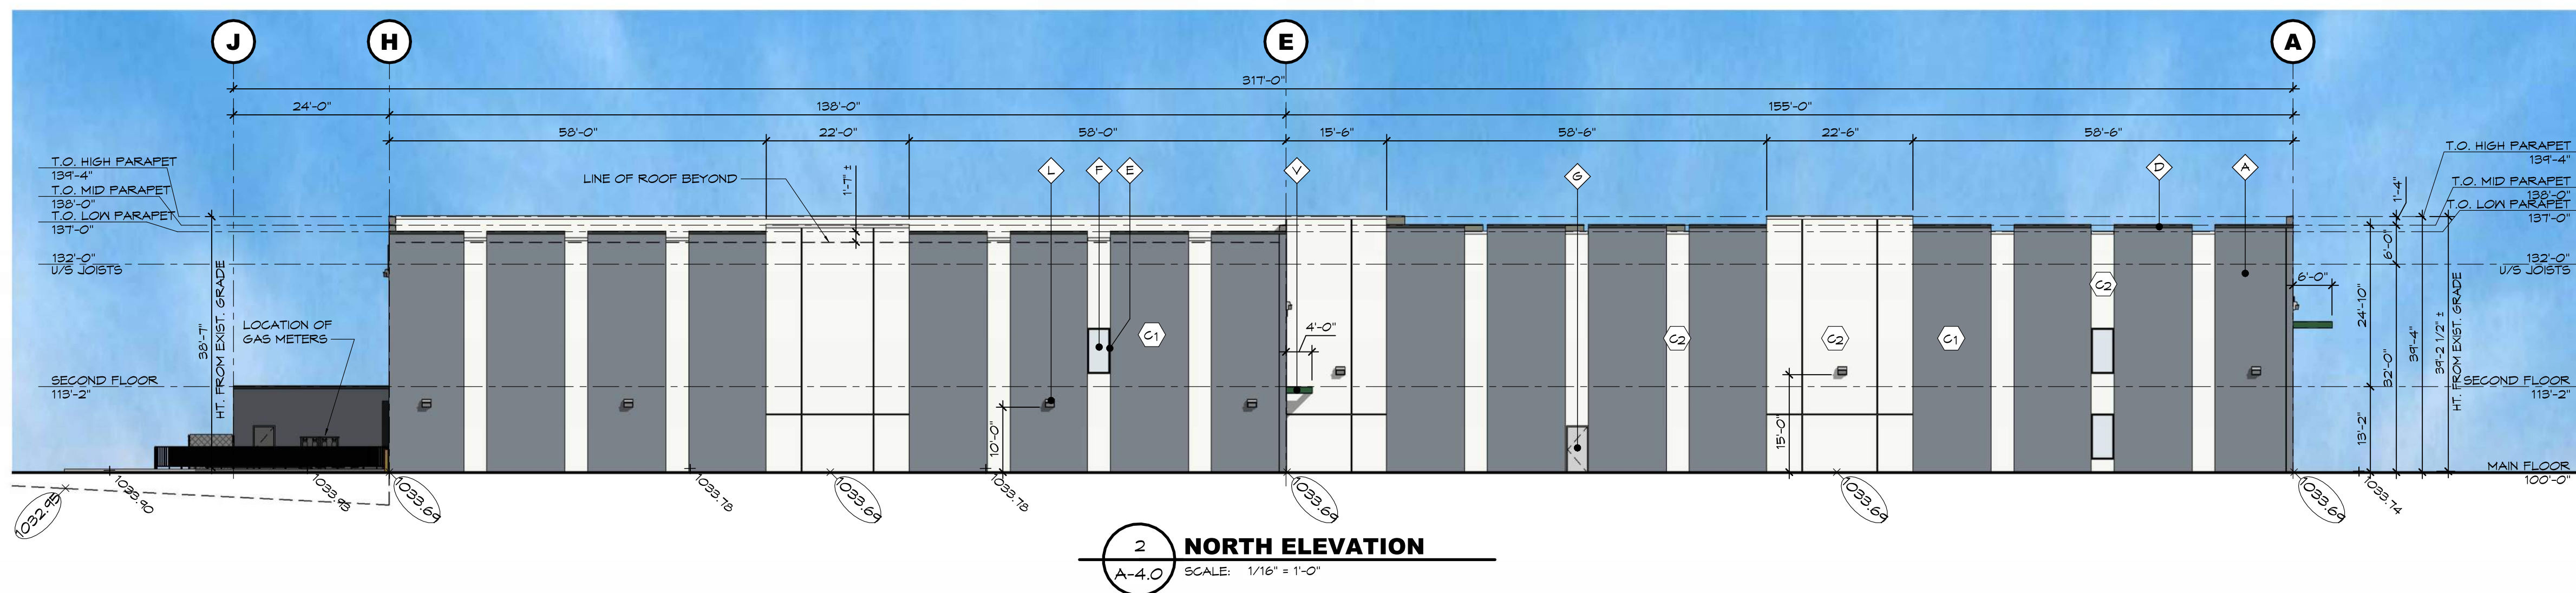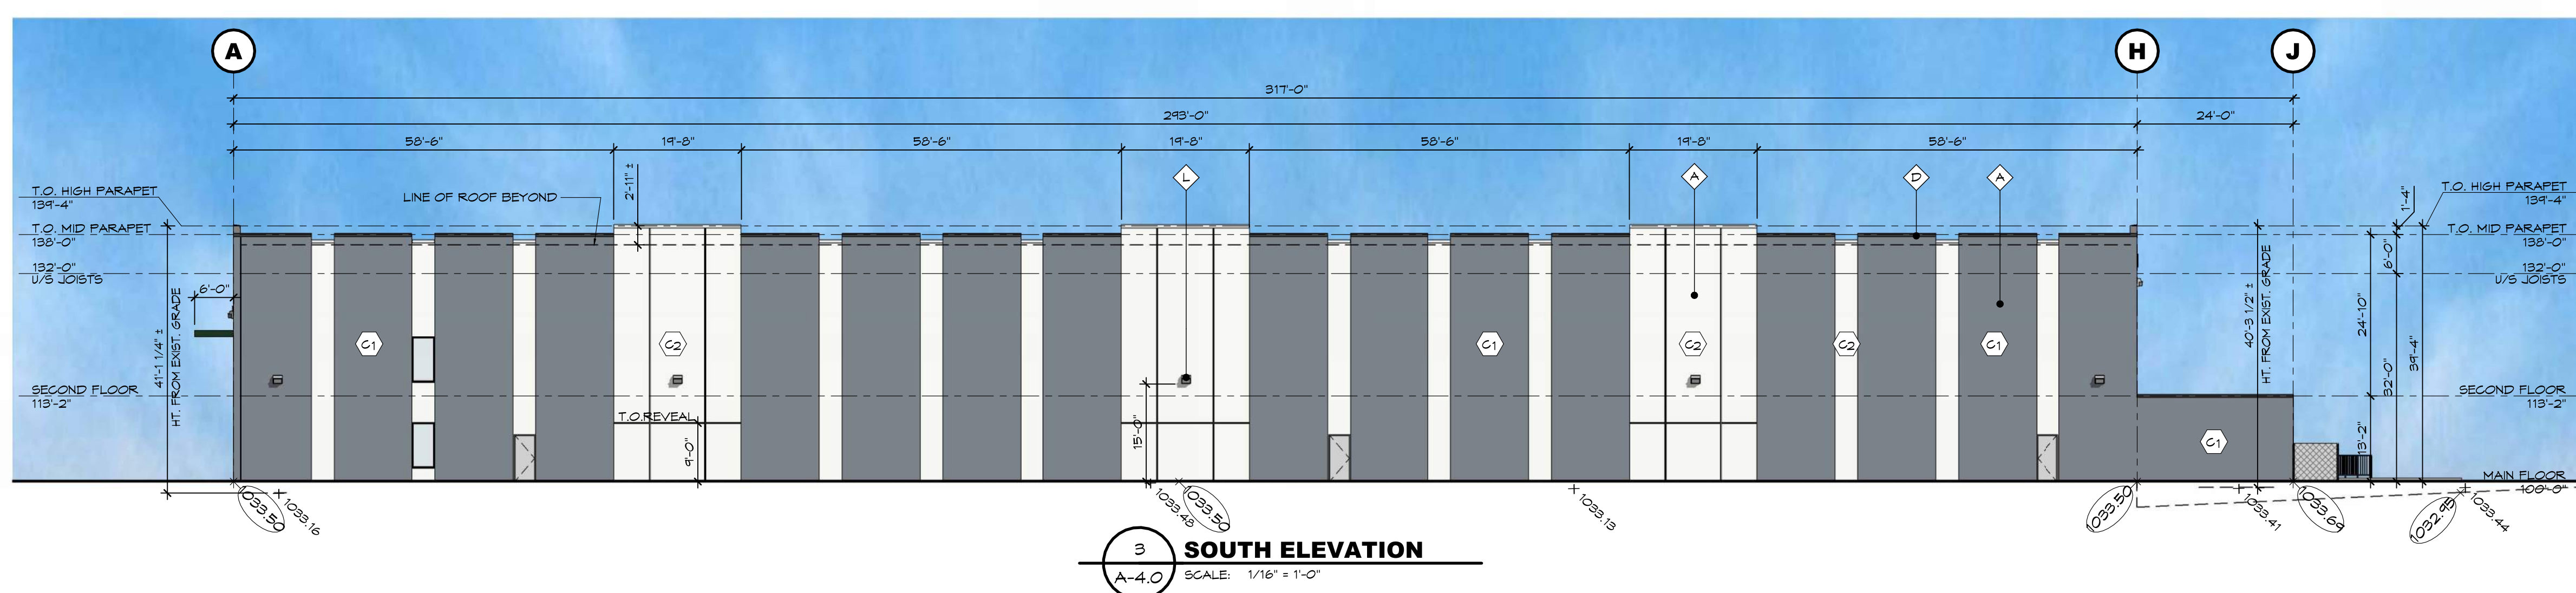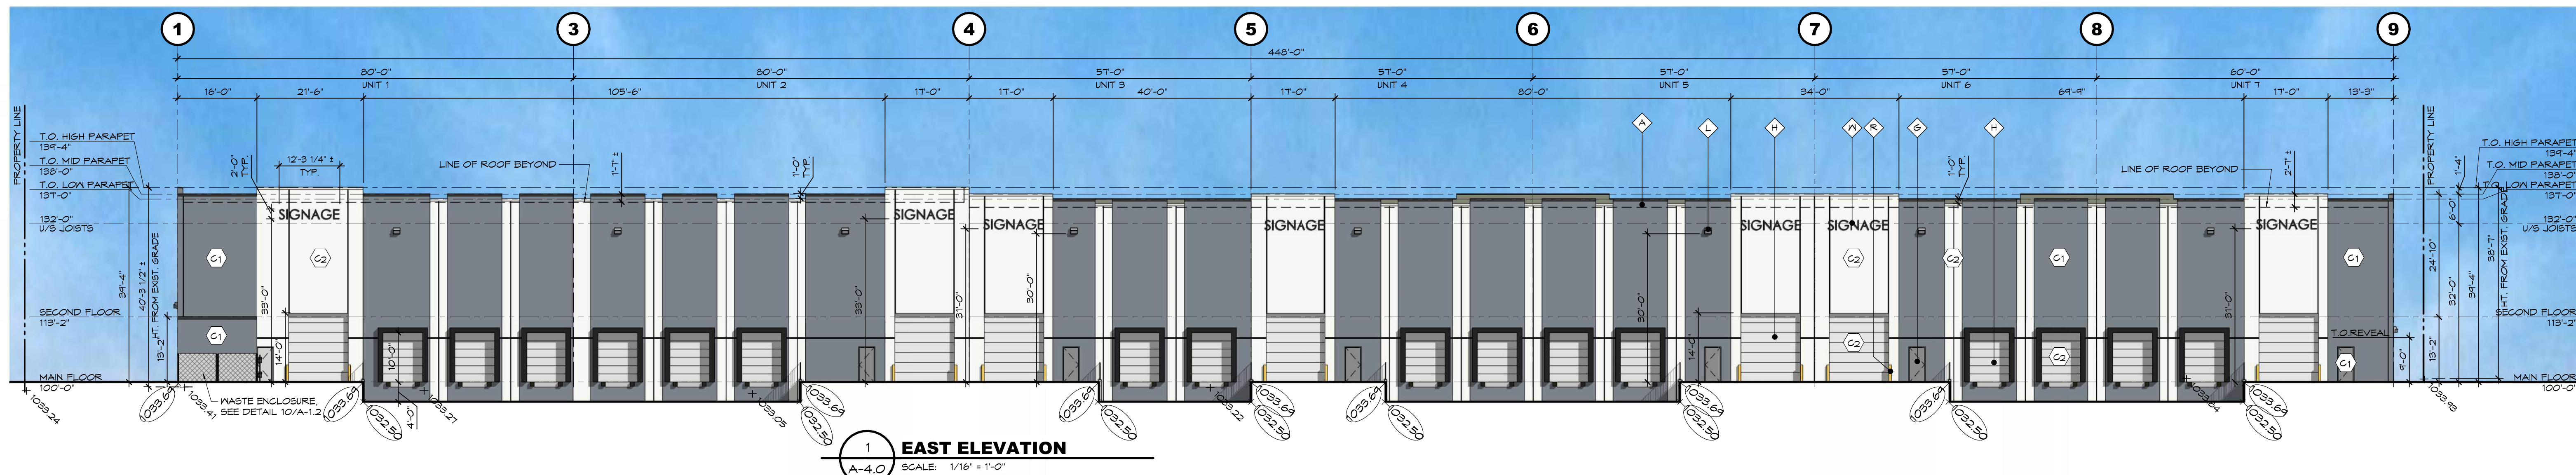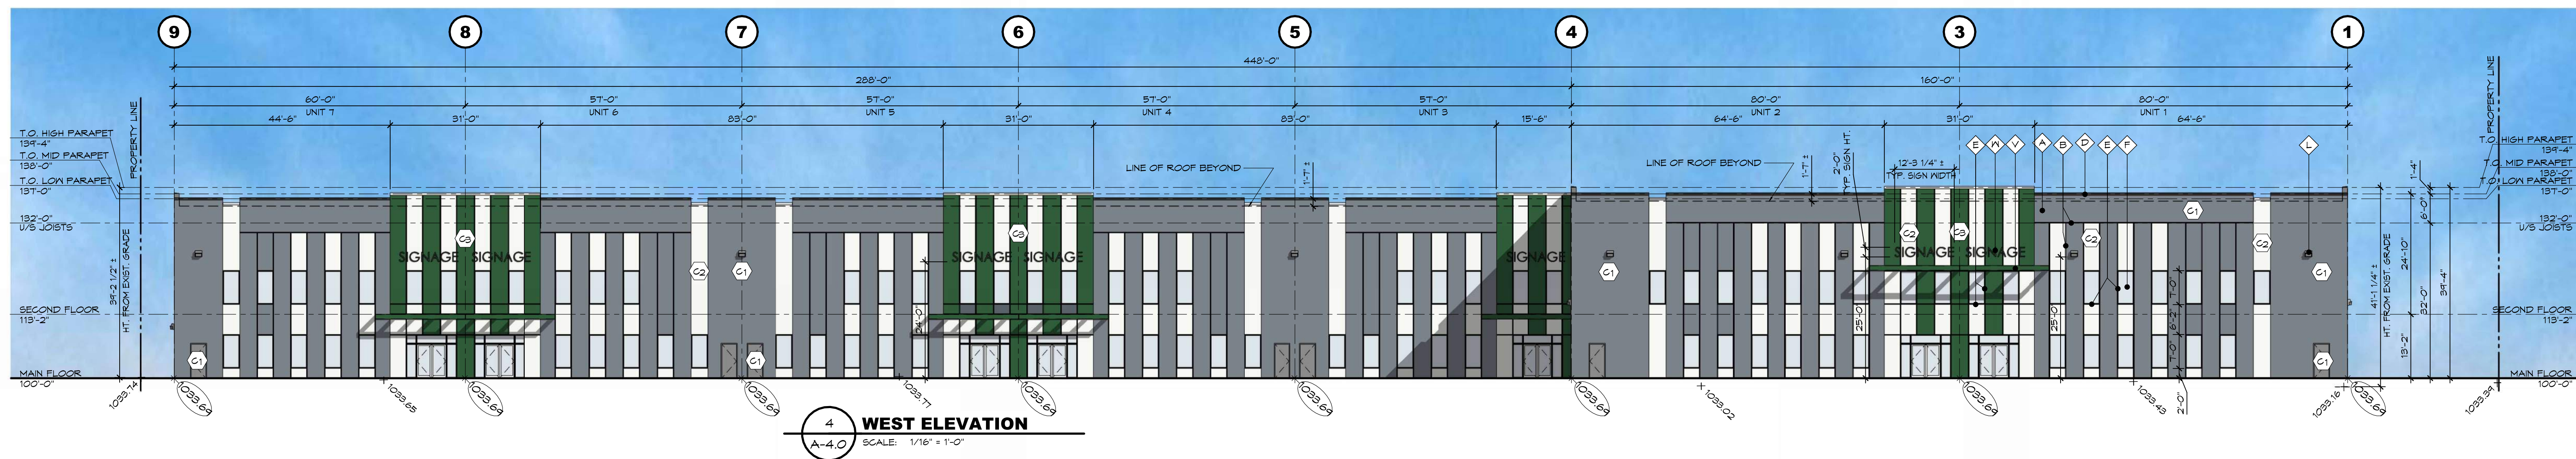

5 TYP. REVEAL DETAIL
SCALE: 12" = 1'-0"

MATERIAL LEGEND

- CONCRETE TILT-UP WALL TYP. - PAINTED
- REVEAL IN CONCRETE - PAINTED
- PANEL JOINT
- PREFINISHED METAL CAP FLASHING
- STOREFRONT FRAMES - CLEAR ANODIZED ALUMINUM
- STOREFRONT GLASS - CLEAR
- STEEL MANDOCORS - PAINTED
- STEEL SECTIONAL OVERHEAD DOORS
- STEEL GUARDRAILS - PAINTED
- CONCRETE RETAINING WALLS - PAINTED, TYP.
- LIGHT FIXTURE - SEE ELECTRICAL DWG'S
- ACM CANOPY
- SPANDREL GLAZING (OBSCURE, TO MATCH VISION GLASS)
- SCUPPER
- METAL CLAD CANOPY
- STEEL BOLLARD - PAINTED
- CONCRETE CURB UNDER, PAINTED
- CURTAIN WALL FRAMES - CLEAR ANODIZED ALUMINUM
- CURTAIN WALL GLASS - CLEAR
- C-CHANNEL STEEL FRAMED CANOPY - PAINTED
- ASCIA SIGNAGE - BLACK CHANNEL LETTERING

NOTES:
- NOT ALL MATERIALS INDICATED ARE APPLICABLE.
- ALL MATERIALS ARE PROPOSED UNLESS NOTED OTHERWISE

PROJECT COLOURS

- ALL PAINT COLOURS TO BE SHERWIN WILLIAMS U.S.O.
- MAIN FIELD COLOUR 1: SERIOUS GRAY (SW 6256)
 - FIELD ACCENT COLOUR 1: HIGH REFLECTIVE WHITE (SW 7151)
 - FIELD ACCENT COLOUR 2: ESPALIER (SW 6734)
- STEEL MANDOCOR COLOUR: C1 & C2 SEE ELEVATIONS
EXTERIOR GUARDRAILS: BLACK
ALUMINUM STOREFRONT MULLIONS: CLEAR ANODIZED
TYPICAL GLAZING: CLEAR (LOW E AND / OR ASHRAE 90.1 2019 COMPLIANT)
TYPICAL METAL CAP FLASHING: CASCADIA METALS OLD TOWN GREY @ C1
CASCADIA METALS POLAR WHITE @ C2

GRADE LEGEND

- PROPOSED GRADES
- EXISTING GRADES

ADDRESS

CIVIC ADDRESS: 10906 4 10822 50 ST SE, CALGARY AB
LEGAL ADDRESS: PLAN 014070, BLOCK 11,
LOT 2 & PLAN 1510434, BLOCK 11, LOT 4


2	JUL 28 25	DEVELOPMENT PERMIT
1	JUL 18 25	CLIENT REVIEW
NO	DATE	REVISION

DEVELOPER:
ASTRIA PROPERTIES
ASTRIA PROPERTIES
UNIT 105 19923 80A AVE
LANGLEY, BC V2Y 0E2
PHONE: (604) 362-2994

PROPOSED INDUSTRIAL BUILDING FOR:
ASTRIA HORIZON
MULTI-TENANT INDUSTRIAL BUILDING
ADDRESS: 10906, 10822 50 ST SE, CALGARY AB

ELEVATIONS

SEAL	JOB NO 25-010	DRAWN JBUH
CHECKED	DESIGNER	
PLOT DATE JUL 28 25	R.D.	
PROJECT - DRAWING NUMBER A-4.0	REV.	2

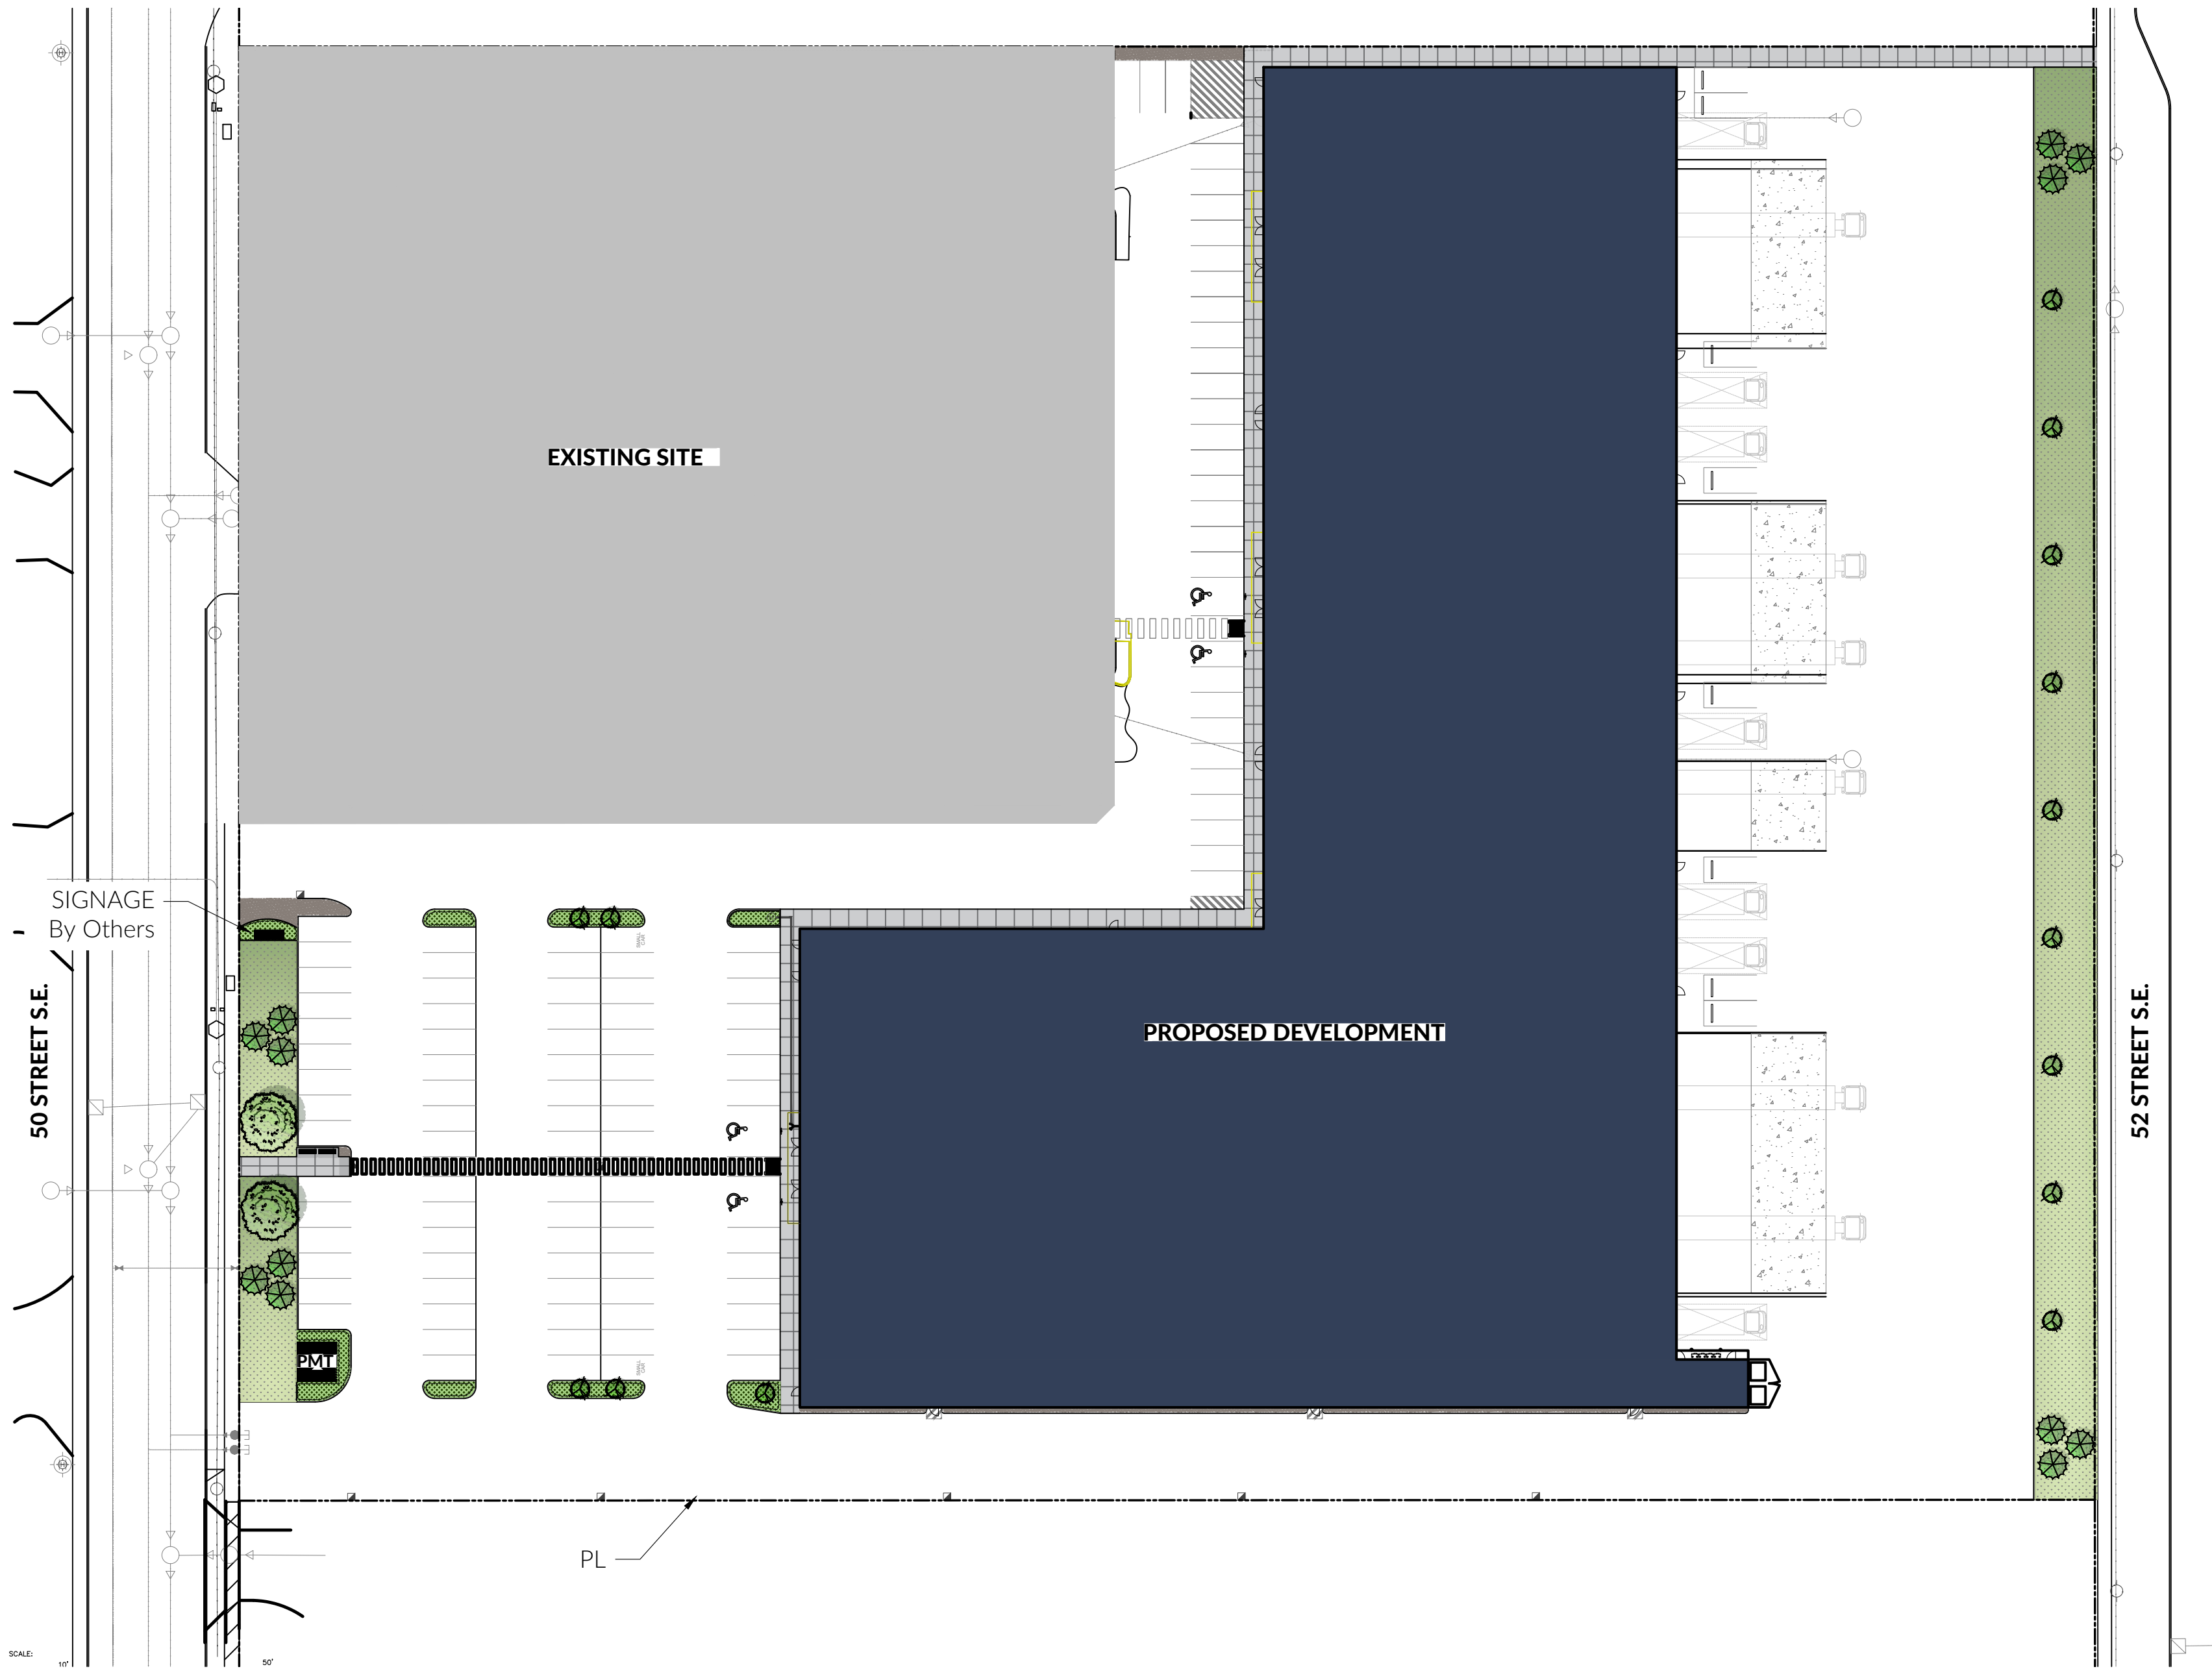

TREE LEGEND


Picea glauca 'North Pole'	Populus tremula 'Erecta'	Prunus padus var. commutata

TREE & SHRUB SCHEDULE

TREES					
QUAN.	KEY	BOTANICAL NAME	COMMON NAME	SIZE	SPACING
12	see legend	Picea glauca 'North Pole'	North Pole White Spruce	B+B; 3.0m height; single leader	As shown
14	see legend	Populus tremula 'Erecta'	Sweedish Columnar Aspen	B&B; 7.5cm caliper; 1.8m std	As shown
2	see legend	Prunus padus var commutata	Bird Cherry	B&B; 5cm caliper; 1.8m std	As shown

LANDSCAPE LEGEND

KEY	REF.	DESCRIPTION
		SOD
		SHRUB & PERENNIAL PLANTING
	5 LD-01	CONCRETE PATHWAY Colour: Natural Finish: Broom, Edge to Edge Pattern: Refer to Scoreline Layout
	7 LD-01	BENCH Model #: MBE-2300-00055 Material: Thermally Modified Ash Colour: Matte Black Manufactures: Maglin Mount: Surface
		15MM MINUS PEAGRAVEL Min. 150mm (6") depth, install with filter fabric.

 

Project:
HORIZONS ASTRIA DEVELOPMENT

Location:
**10906 50th STREET
CALGARY, AB
T2C 5N9**

Drawn:

MM

Approved:

MM

Key Plan:

Scale:
1:500

CONTRACTOR SHALL CHECK ALL DIMENSIONS ON THE WORK
AND REPORT ANY DISCREPANCY TO THE CONSULTANT
BEFORE PROCEEDING. ALL DRAWINGS AND SPECIFICATIONS
ARE THE EXCLUSIVE PROPERTY OF MK DESIGN GROUP.
REPRODUCTION OF ANY DOCUMENTS OR DRAWINGS ARE
NOT PERMITTED WITHOUT WRITTEN PERMISSION BY MK
DESIGN GROUP. DO NOT SCALE DRAWINGS. NOT FOR
CONSTRUCTION UNLESS OTHERWISE INDICATED FOR IFC.

No.	By	Description	Date: DD/MM/YY
1	MM	Issued for Development Permit	04/08/2025

REVISIONS TABLE FOR DRAWINGS

PROFESSIONAL STAMP/SEAL



Drawing Title:

SITE & TREE PLAN

Project #:

C24-42

Drawing #:

L-02