

ISSUED FOR DEVELOPMENT PERMIT



ARTISTS CONCEPTUAL RENDERING ONLY

SHORECREST MULTI-FAMILY

professional seal
prime consultant



401, 1040 - 7 Ave. Sw Calgary, Alberta, Canada
Tel: 403 - 269 - 5959 Fax: 403 - 233 - 8149
www.mcplusa.ca

client
Client Name

consultants

NOTES:

KEY PLAN

No.	Description	Date
2	ISSUED FOR DR RESPONSE	2026.04.30

Project Title
**SHORECREST,
MULTI-FAMILY**

Project Municipal Address
101 25th AVW SW, CALAGRY

Project Legal Address
**BLOCK 49, PLAN B1
LOTS 32, 33**

MC+A file No.
MC 1302

Phase
DEVELOPMENT PERMIT

Date
2026.04.30


Scale

Drawn By
I.B.


Checked By
M.C.

Sheet Title
COVER SHEET


Sheet Number
D0.00

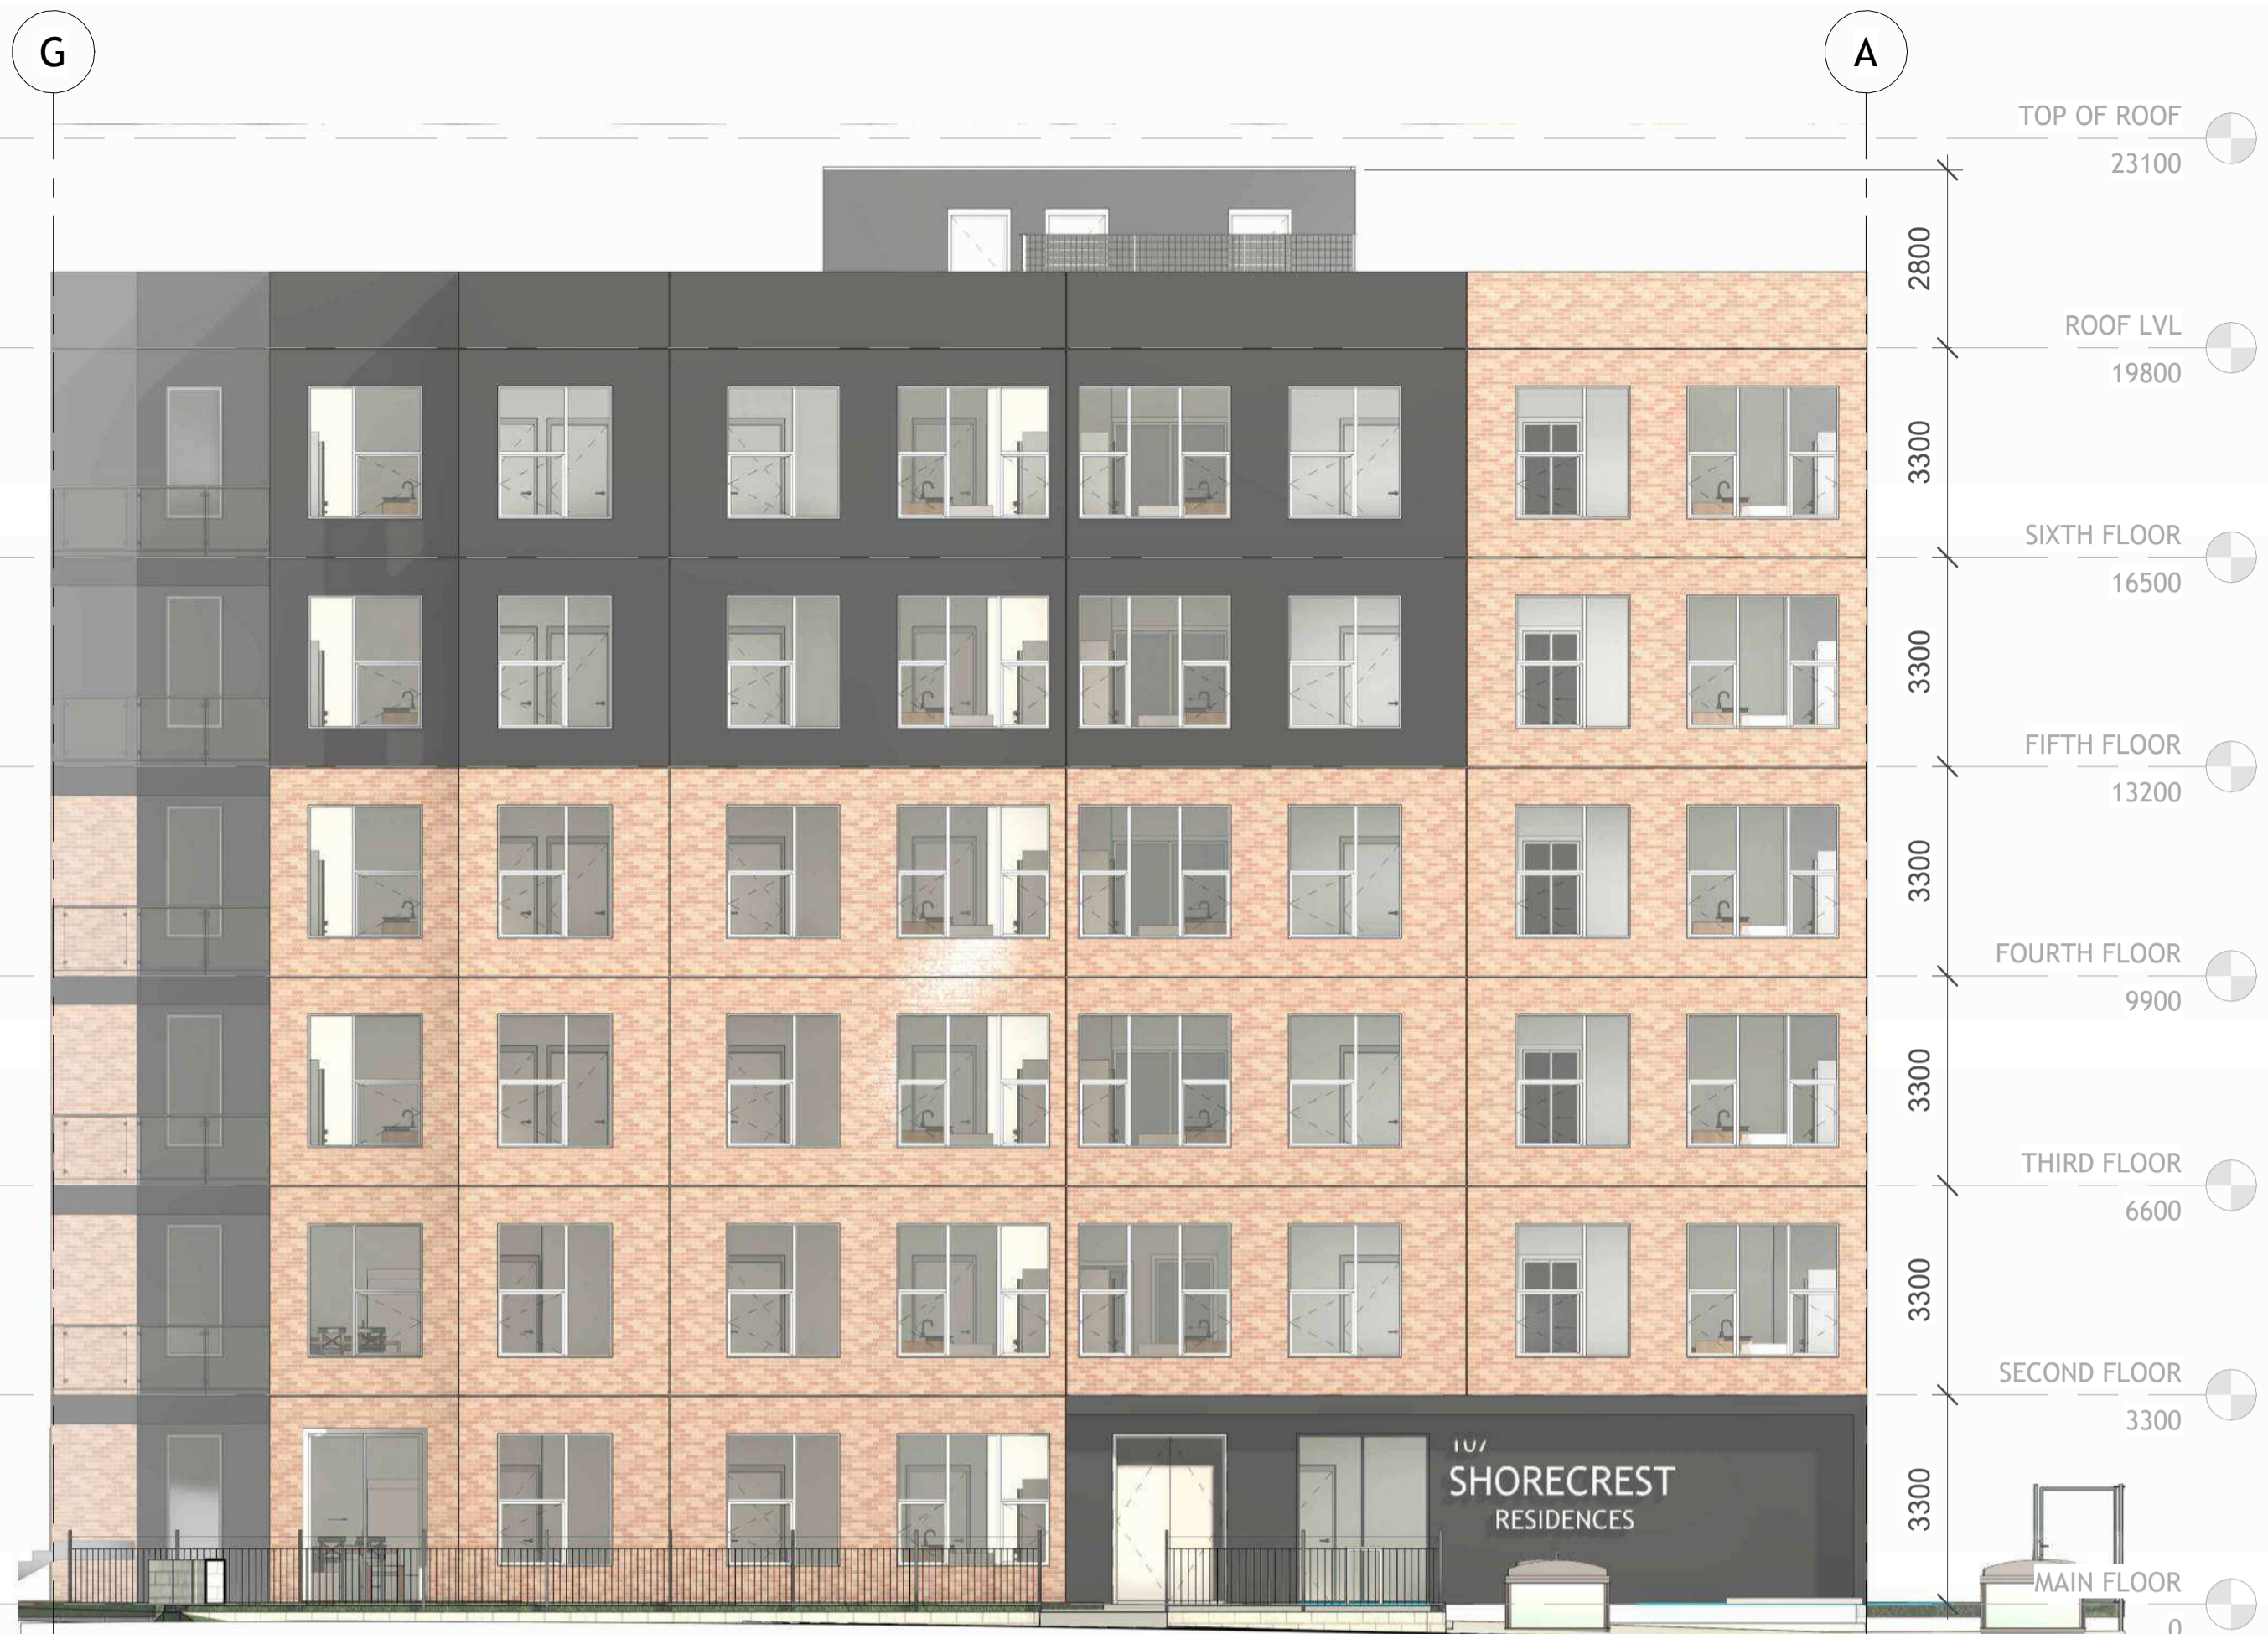

1 North Elevation -DP
1 : 100

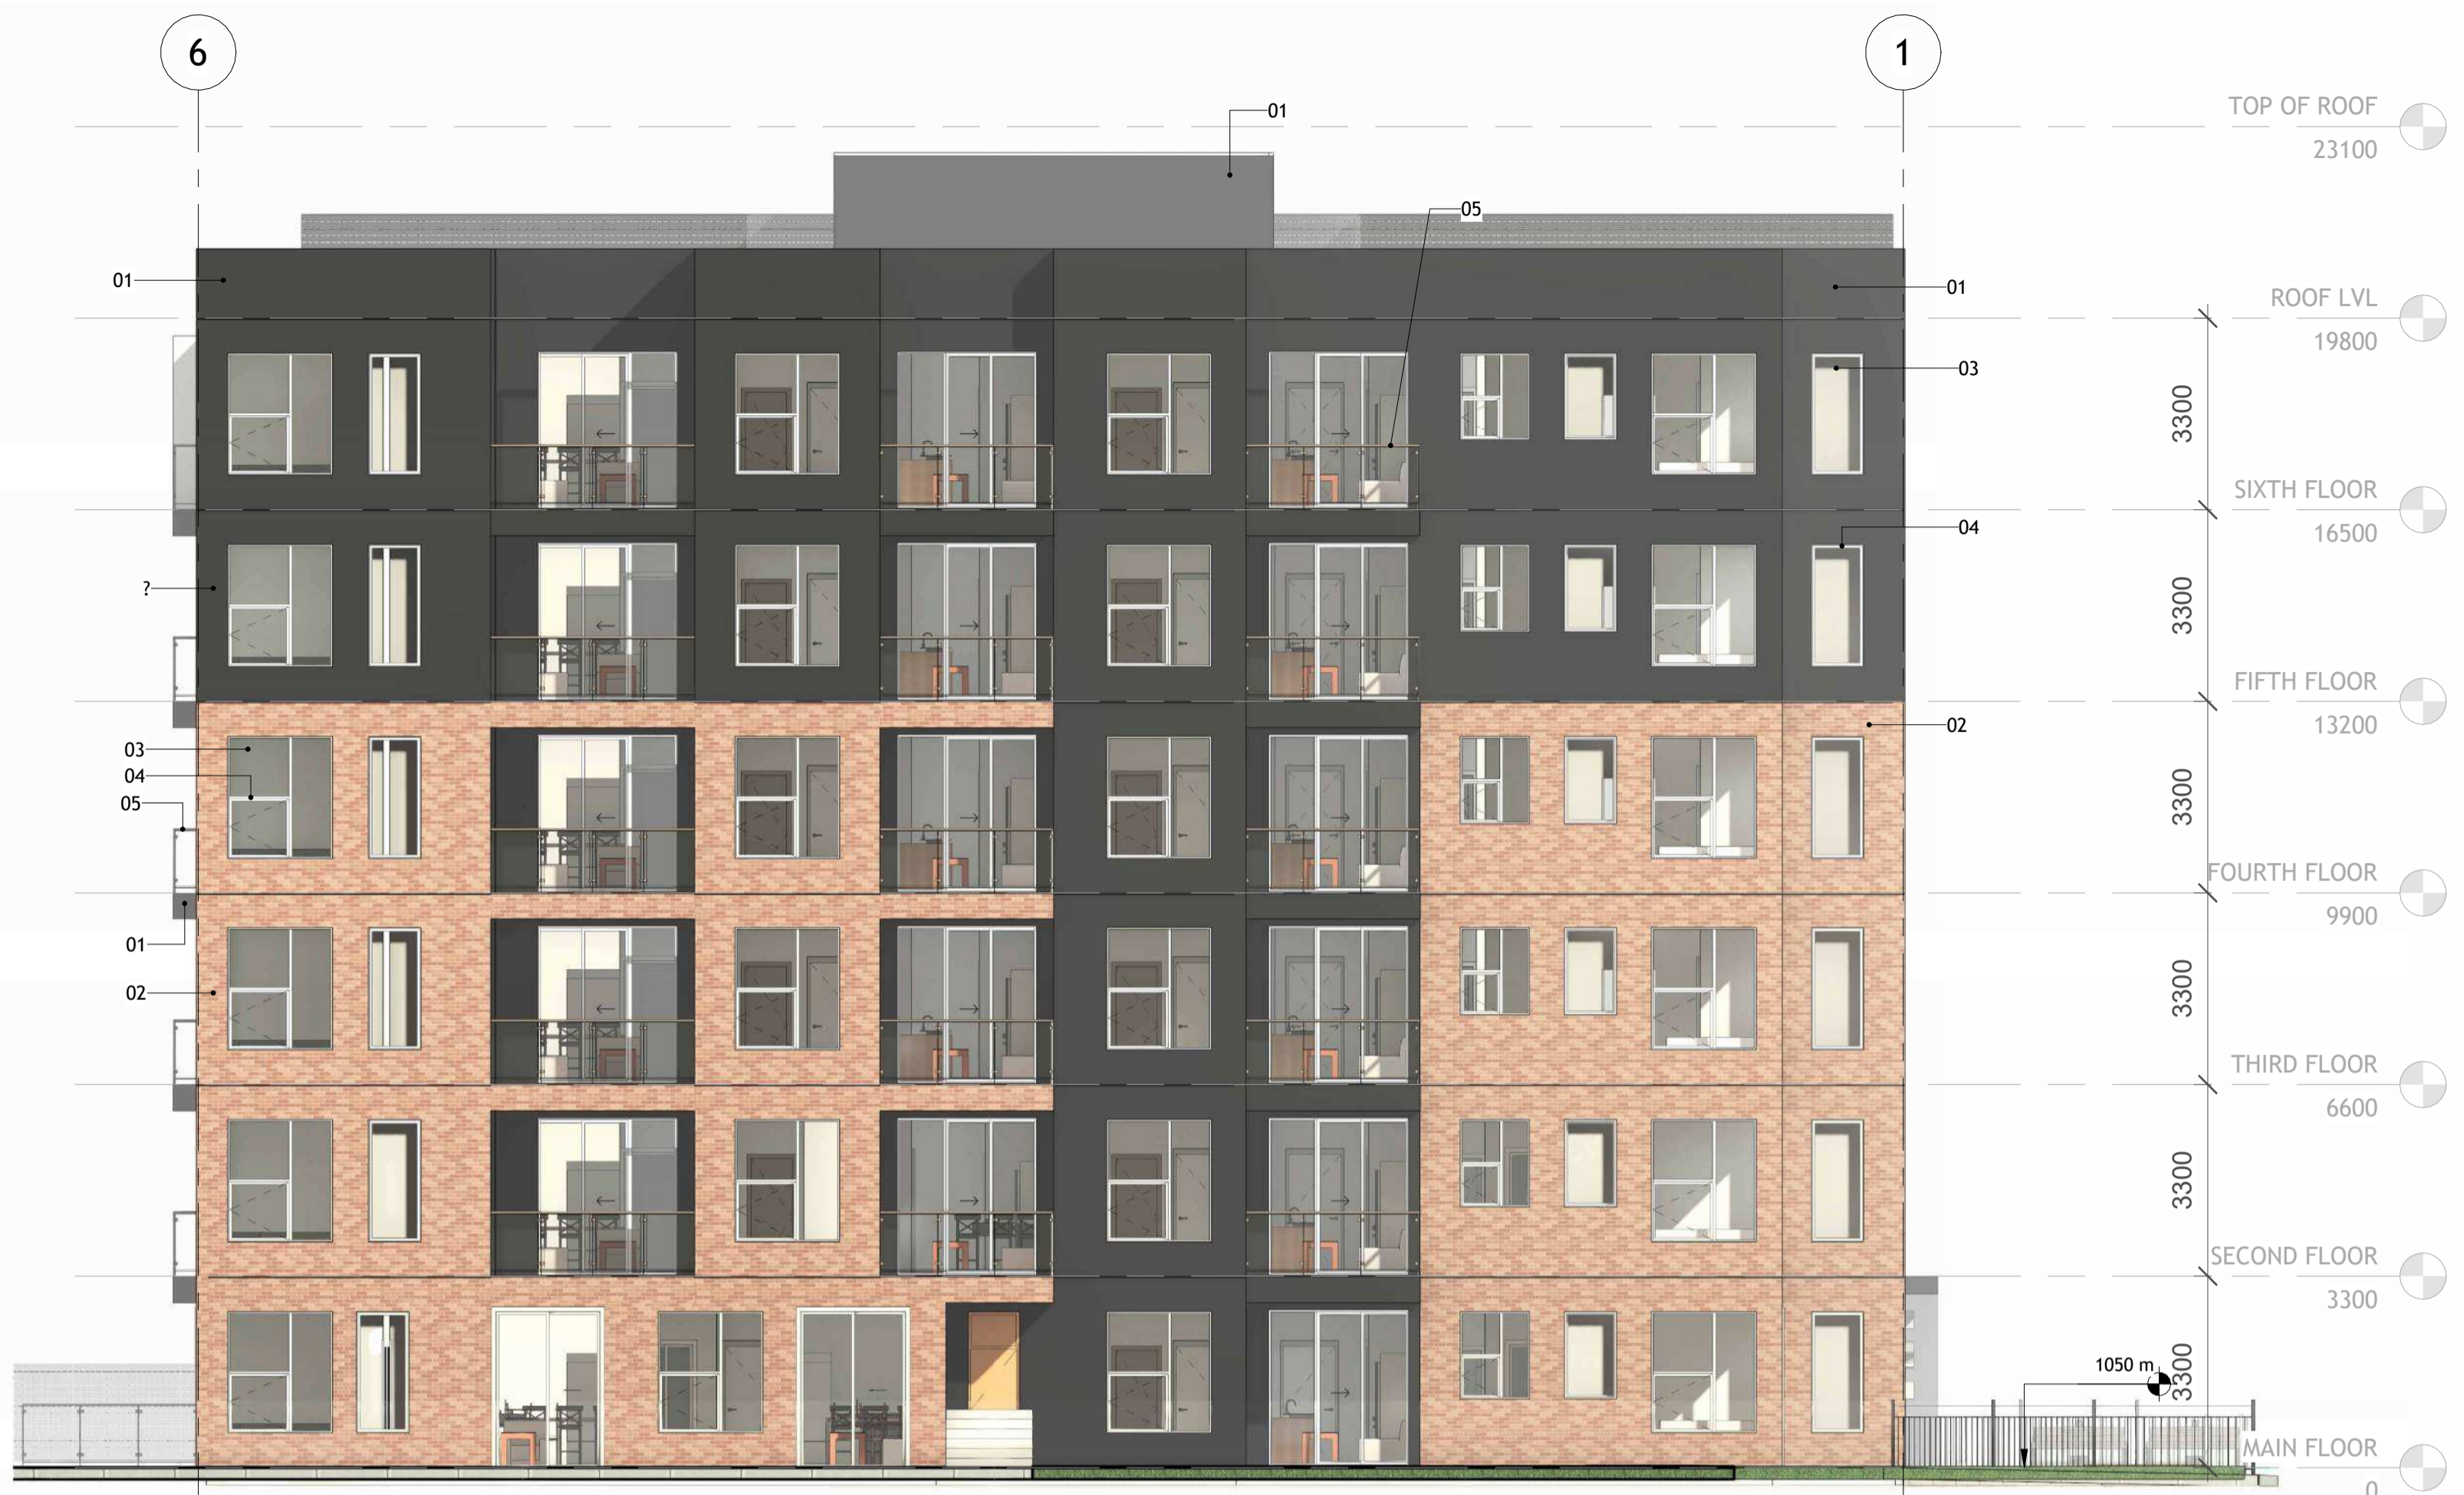

3 East Elevation -DP
1 : 100

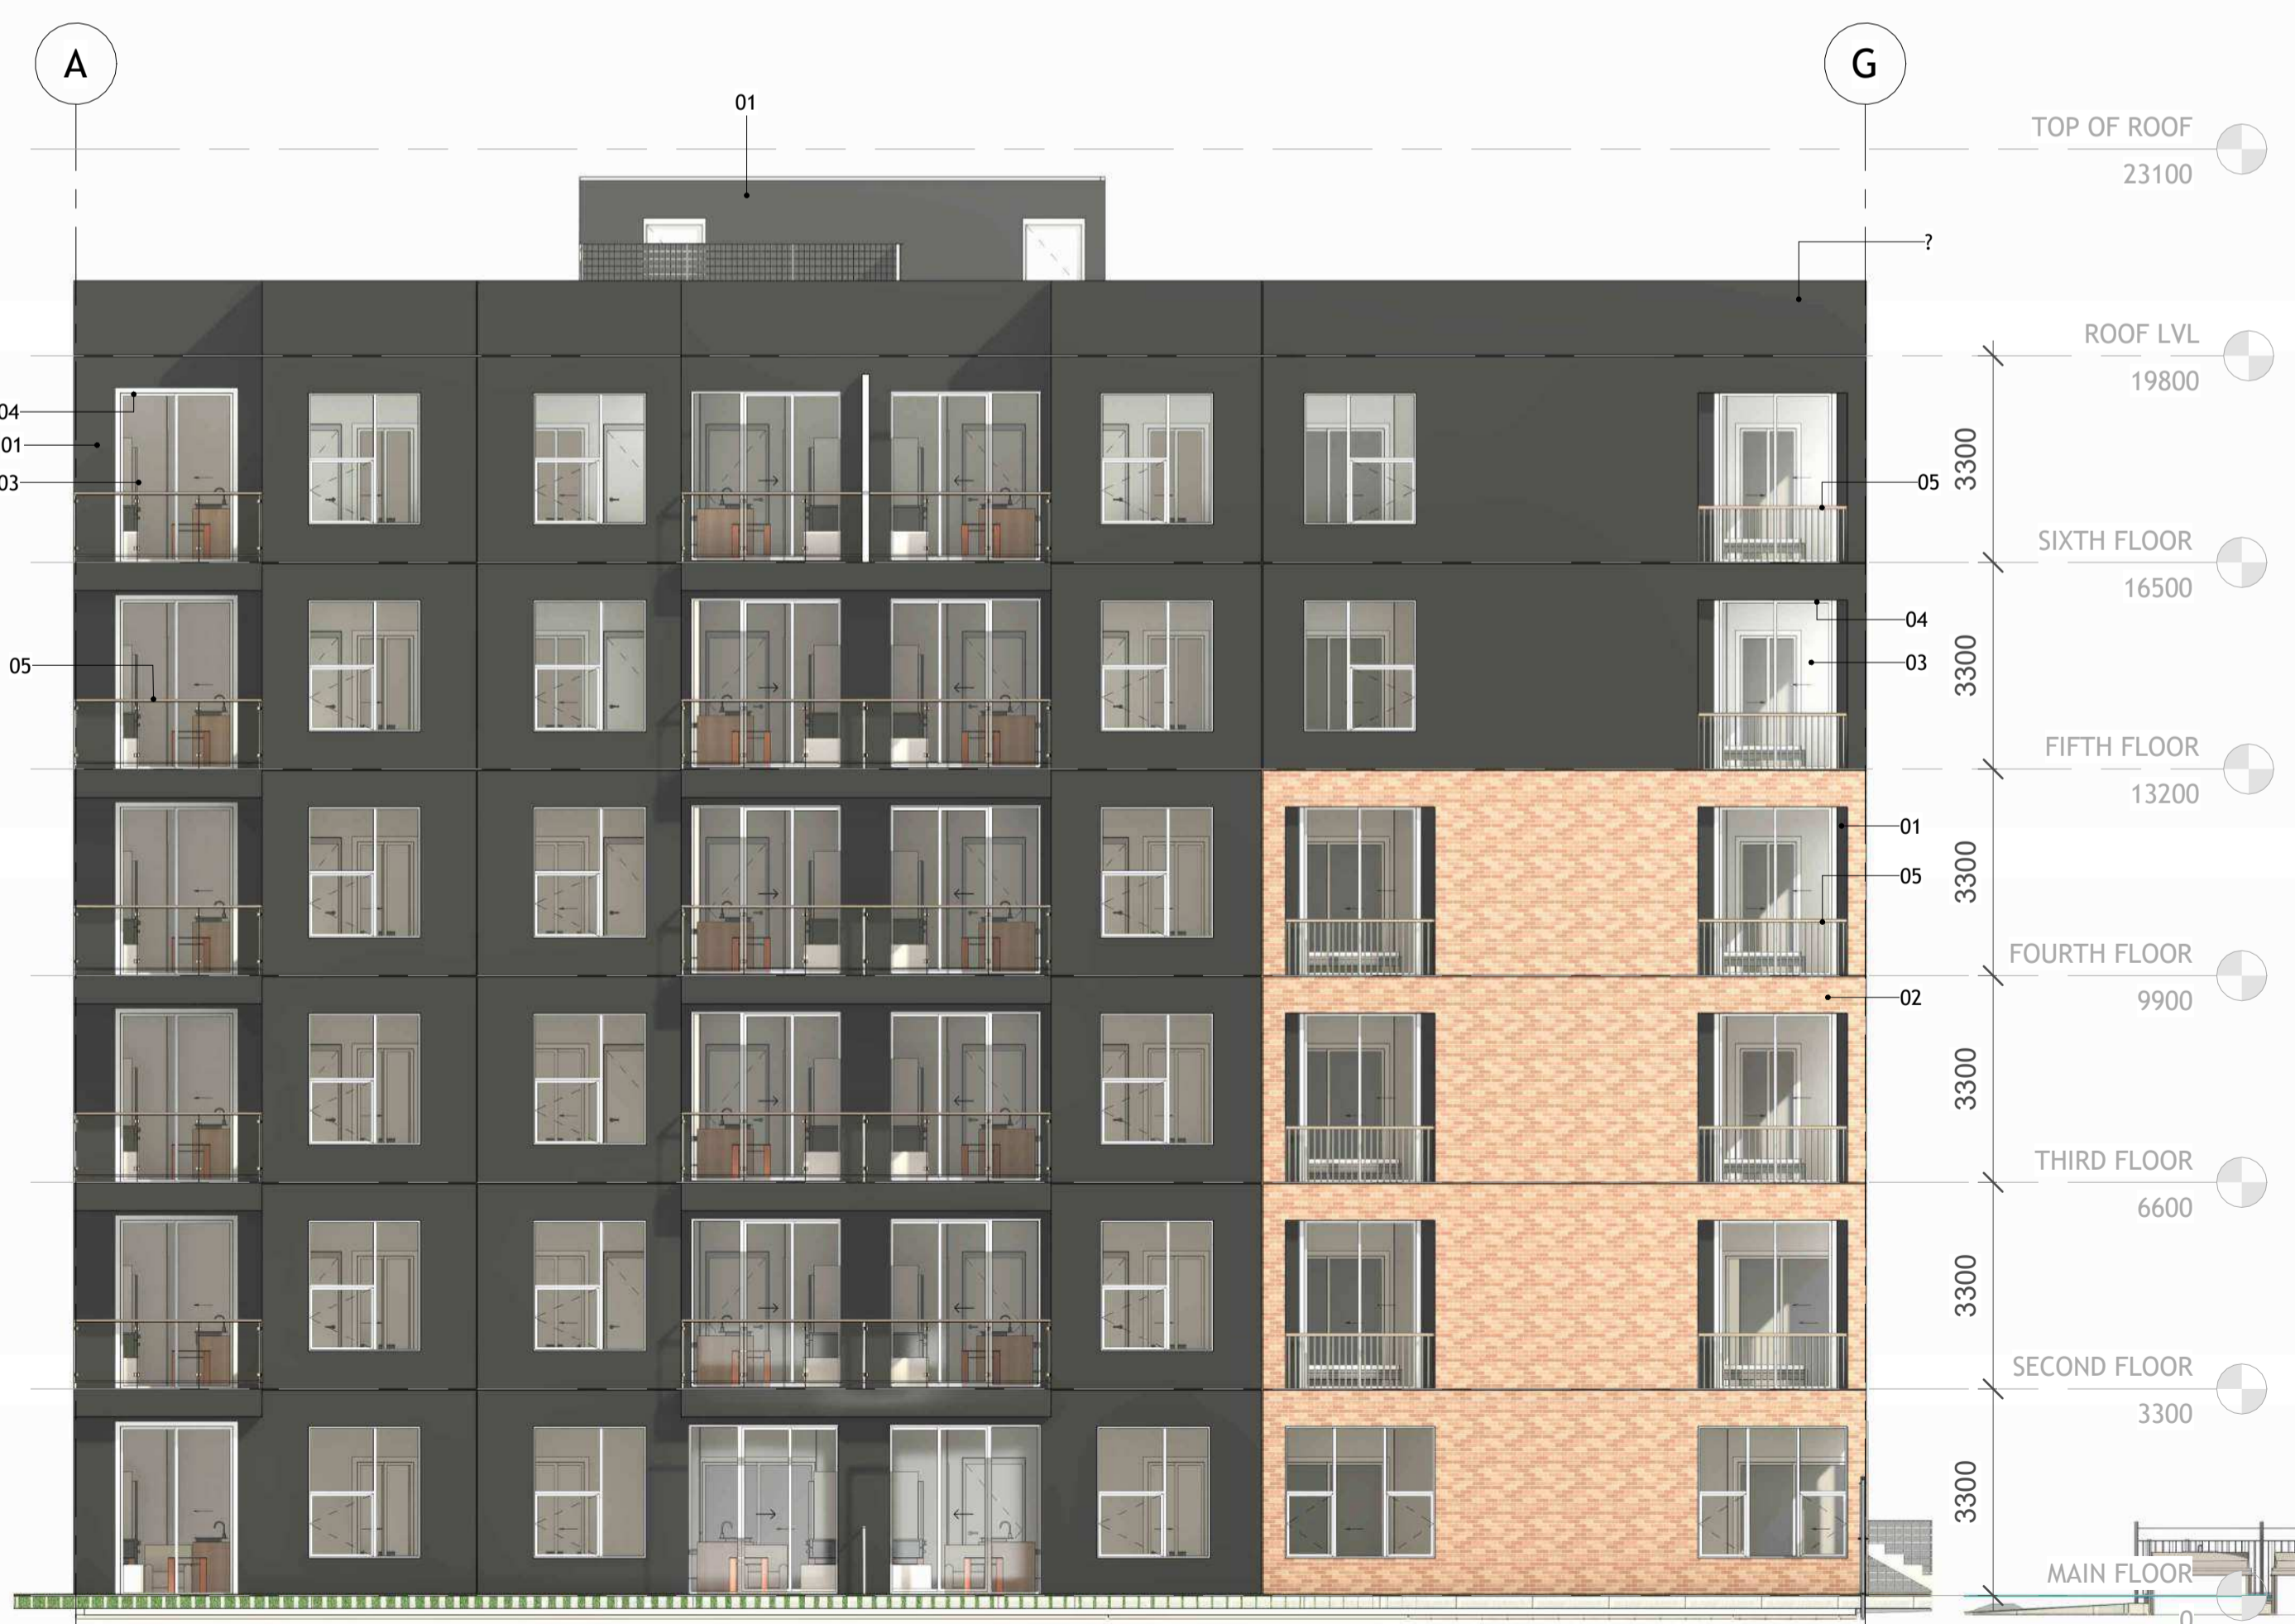

2 South Elevation -DP
1 : 100



4 West Elevation -DP
1 : 100

professional seal
prime consultant

MC+A
MULTI-CITY ARCHITECTS LTD.
401, 1040 - 7 Ave. SW Calgary, Alberta, Canada
Tel: 403 - 269 - 5959 Fax: 403 - 233 - 8149
www.mcplusa.ca

client
Client Name

consultants

- NOTES:
- MATERIAL LEGEND**
1. FIBER BOARD
 2. LIGHT BRICK FINISH
 3. GLASS
 4. ALUMINIUM
 5. METAL STEEL

KEY PLAN

No.	Description	Date
2	ISSUED FOR DR RESPONSE	2026.04.30

Project Title
**SHORECREST,
MULTI-FAMILY**

Project Municipal Address
101 25th AVW SW, CALAGRY

Project Legal Address
**BLOCK 49, PLAN B1
LOTS 32, 33**

MC+A file No.
MC 1302

Phase
DEVELOPMENT PERMIT

Date
2026.04.30

Scale
1 : 100

Drawn By
I.B.

Checked By
M.C.

Sheet Title
BUILDING ELEVATIONS

Sheet Number
D3.00

2026-04-30 4:20:46 PM



professional seal
prime consultant



401, 1040 - 7 Ave. Sw Calgary, Alberta, Canada
Tel: 403 - 269 - 5959 Fax: 403 - 233 - 8149
www.mcplusa.ca

client
Client Name

consultants

NOTES:

KEY PLAN

No.	Description	Date
2	ISSUED FOR DR RESPONSE	2026.04.30

Project Title
**SHORECREST,
MULTI-FAMILY**

Project Municipal Address
101 25th AVW SW, CALAGRY

Project Legal Address
**BLOCK 49, PLAN B1
LOTS 32, 33**

MC+A file No.
MC 1302

Phase
DEVELOPMENT PERMIT

Date
2026.04.30

Scale

Drawn By
I.B.

Checked By
M.C.

Sheet Title
PERSPECTIVES

Sheet Number
D5.00