


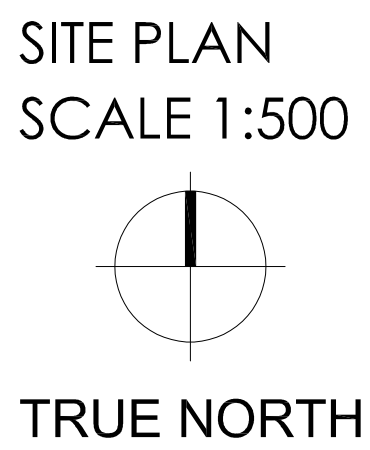

Drawn By:	BA
Checked By:	BA
Project No.	2563
Date Issued:	2026.04.01
Scale:	Sheet No.
1:500	A1.01

Project:

#200 3208 - 8 AVE NE
TEMPORARY PARKING

Seal:

DEVELOPMENT
PERMIT
DECISION
RENDERED
ON THIS PLAN

AMENDED DRAWINGS

DP No Date Received
DP2025-05148 JUL 02 2026
THESE DRAWINGS REFER TO THE
ABOVE DEVELOPMENT PERMIT NO.

[illegible]

Disclaimer:

This drawing must not be scaled.
The contractor shall verify all levels, datums,
and dimensions prior to commencement of
work. All errors and omissions must be
reported to the Architects immediately.
This drawings is the exclusive property of the
Architect and must not be reproduced without
their written permission.

Consultant:

Drawing Title:

SITE VIEWS

Drawn By:	BA
Checked By:	BA
Project No.	2563
Date Issued:	2026.04.01
Scale:	Sheet No.
NTS	A1.02



#200 3208 - 8 AVE NE
TEMPORARY PARKING




AMENDED DRAWINGS
DP No Date Received
DP2025-05148 JUL 02 2026
**THESE DRAWINGS REFER TO THE
ABOVE DEVELOPMENT PERMIT NO.**

[illegible]


This drawing must not be scaled.
The contractor shall verify all levels, datums,
and dimensions prior to commencement of
work. All errors and omissions must be
reported to the Architects immediately.
This drawings is the exclusive property of the
Architect and must not be reproduced without
their written permission.

SITE PLAN


Drawn By:	BA
Checked By:	BA
Project No.	2563
Date Issued:	2026.04.01
Scale:	Sheet No.
1:200	A0.01

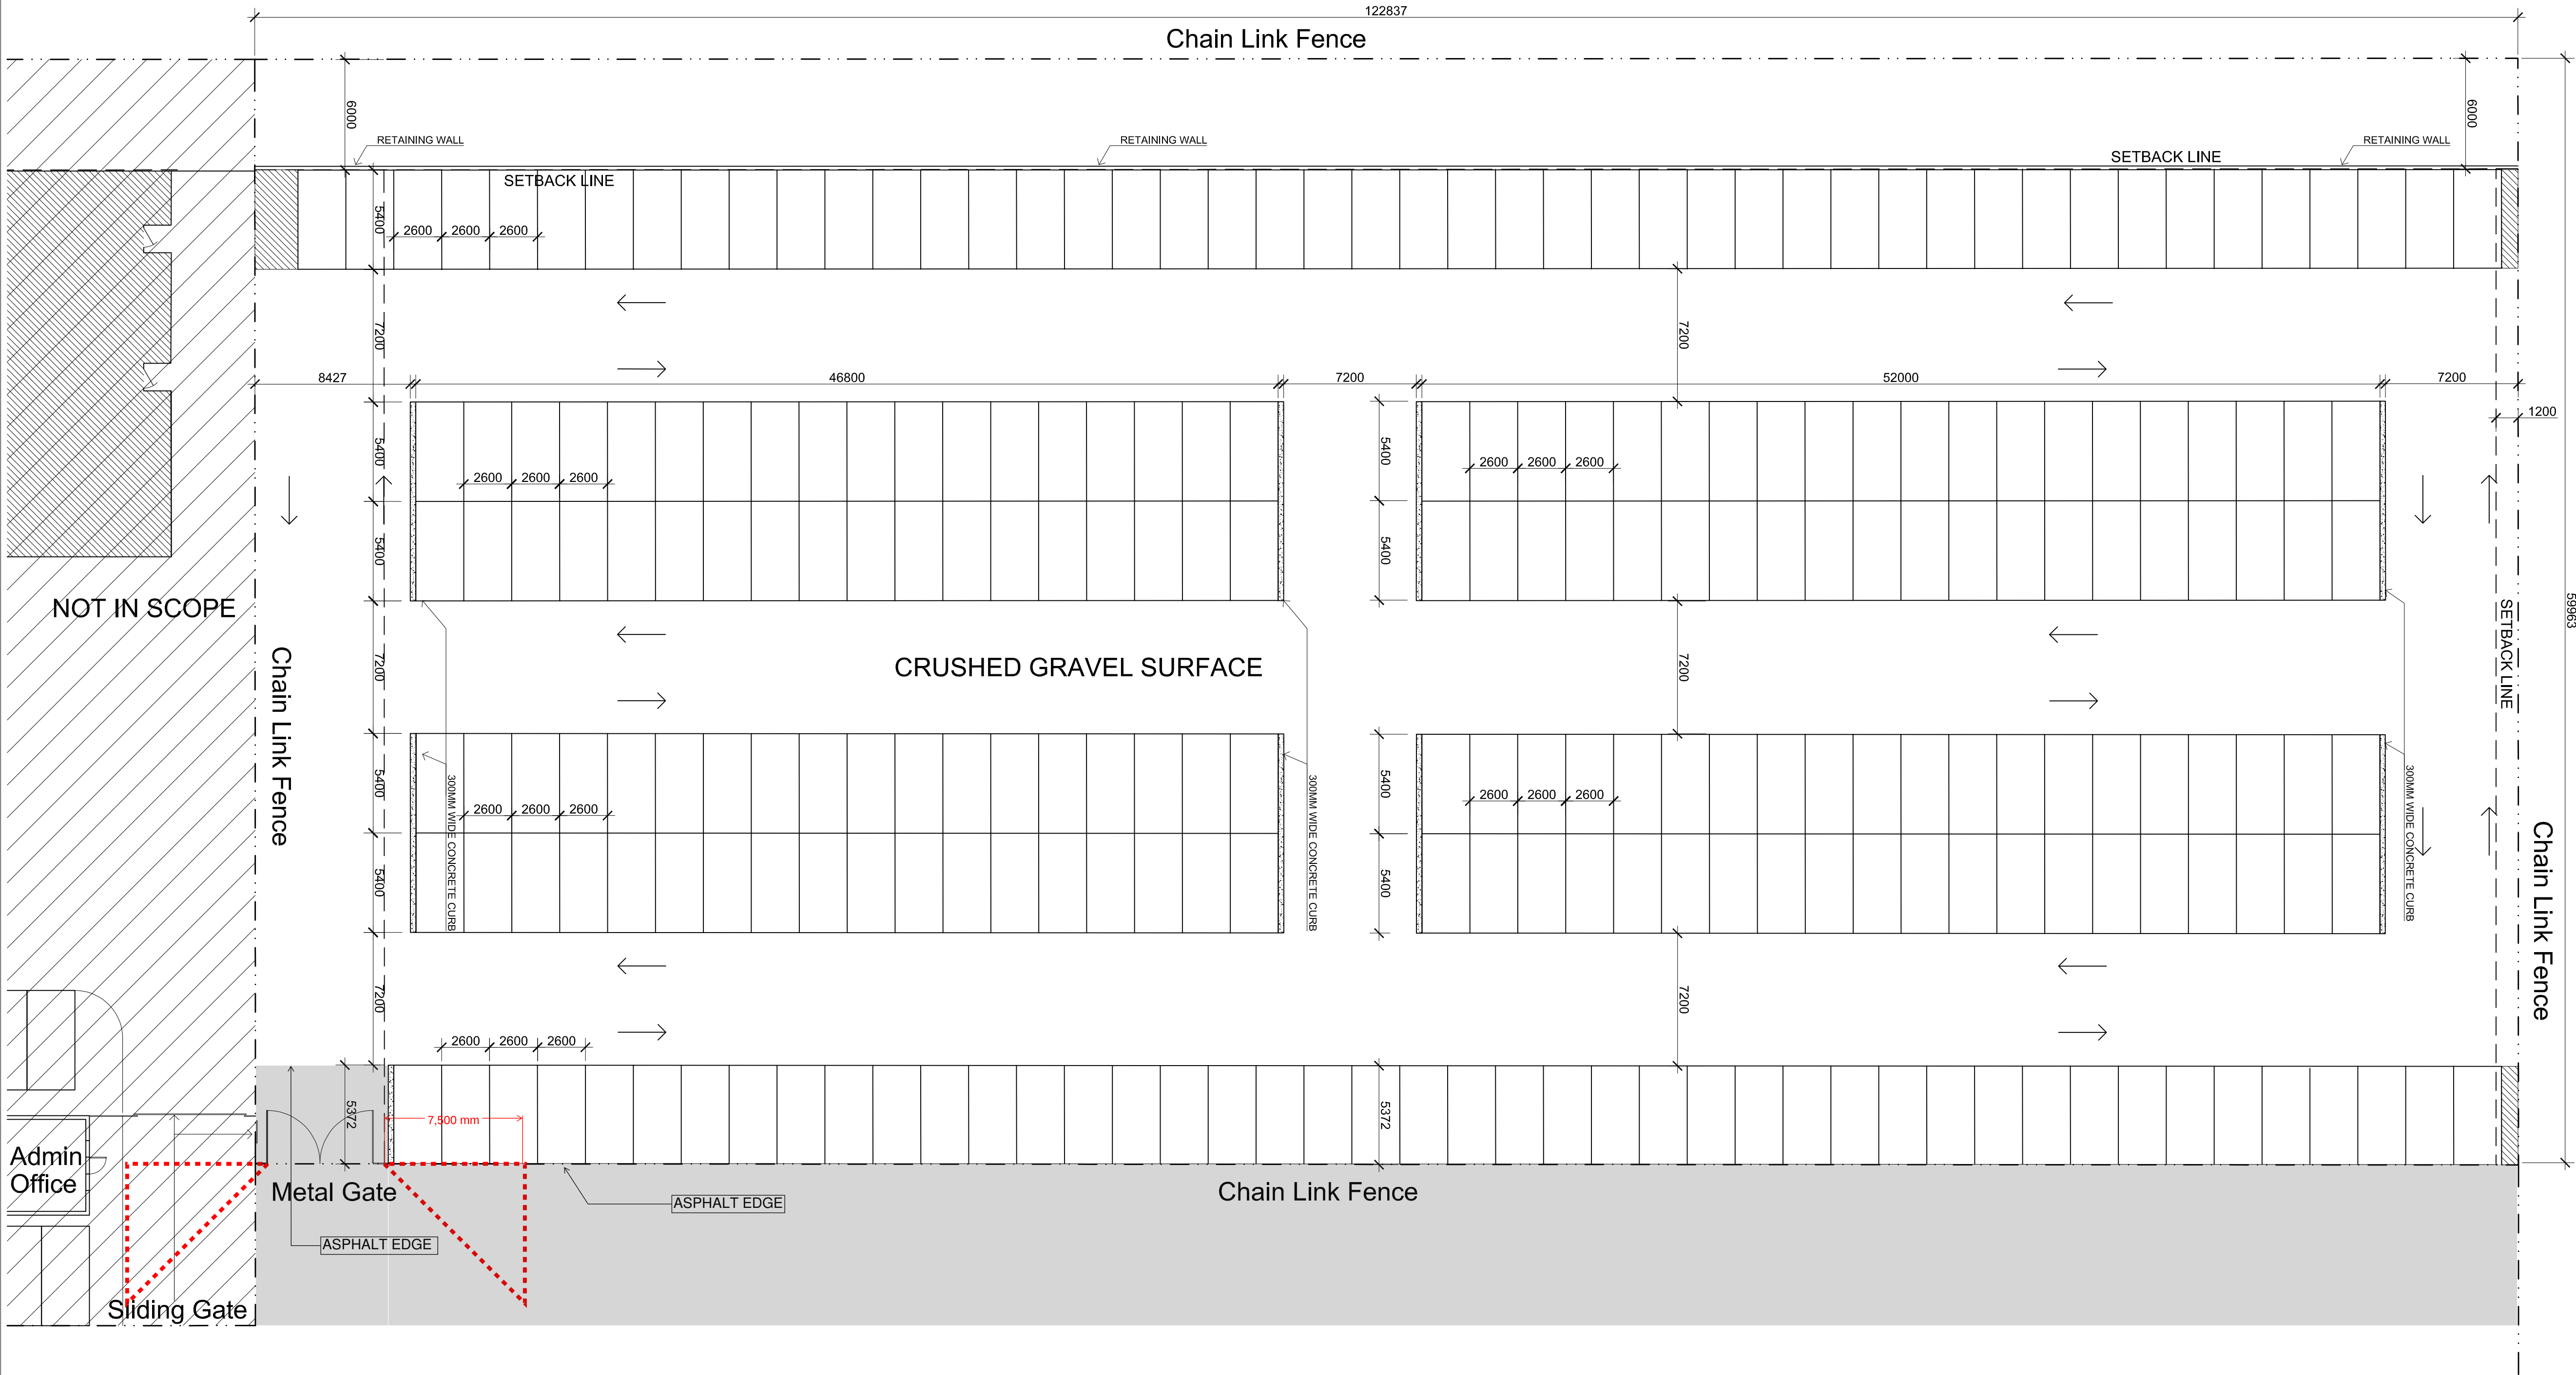

SCHEMATIC SITE PLAN
SCALE 1:200

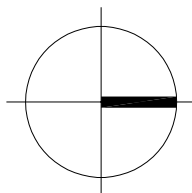

TRUE NORTH

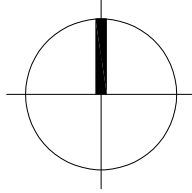

PROJECT NORTH