


P:\2402 Urban Seton SLS\Drawings\01 Title Sheets\2402-A1.1.dwg, A1.1, 2026-08-21 10:37 am AllenR

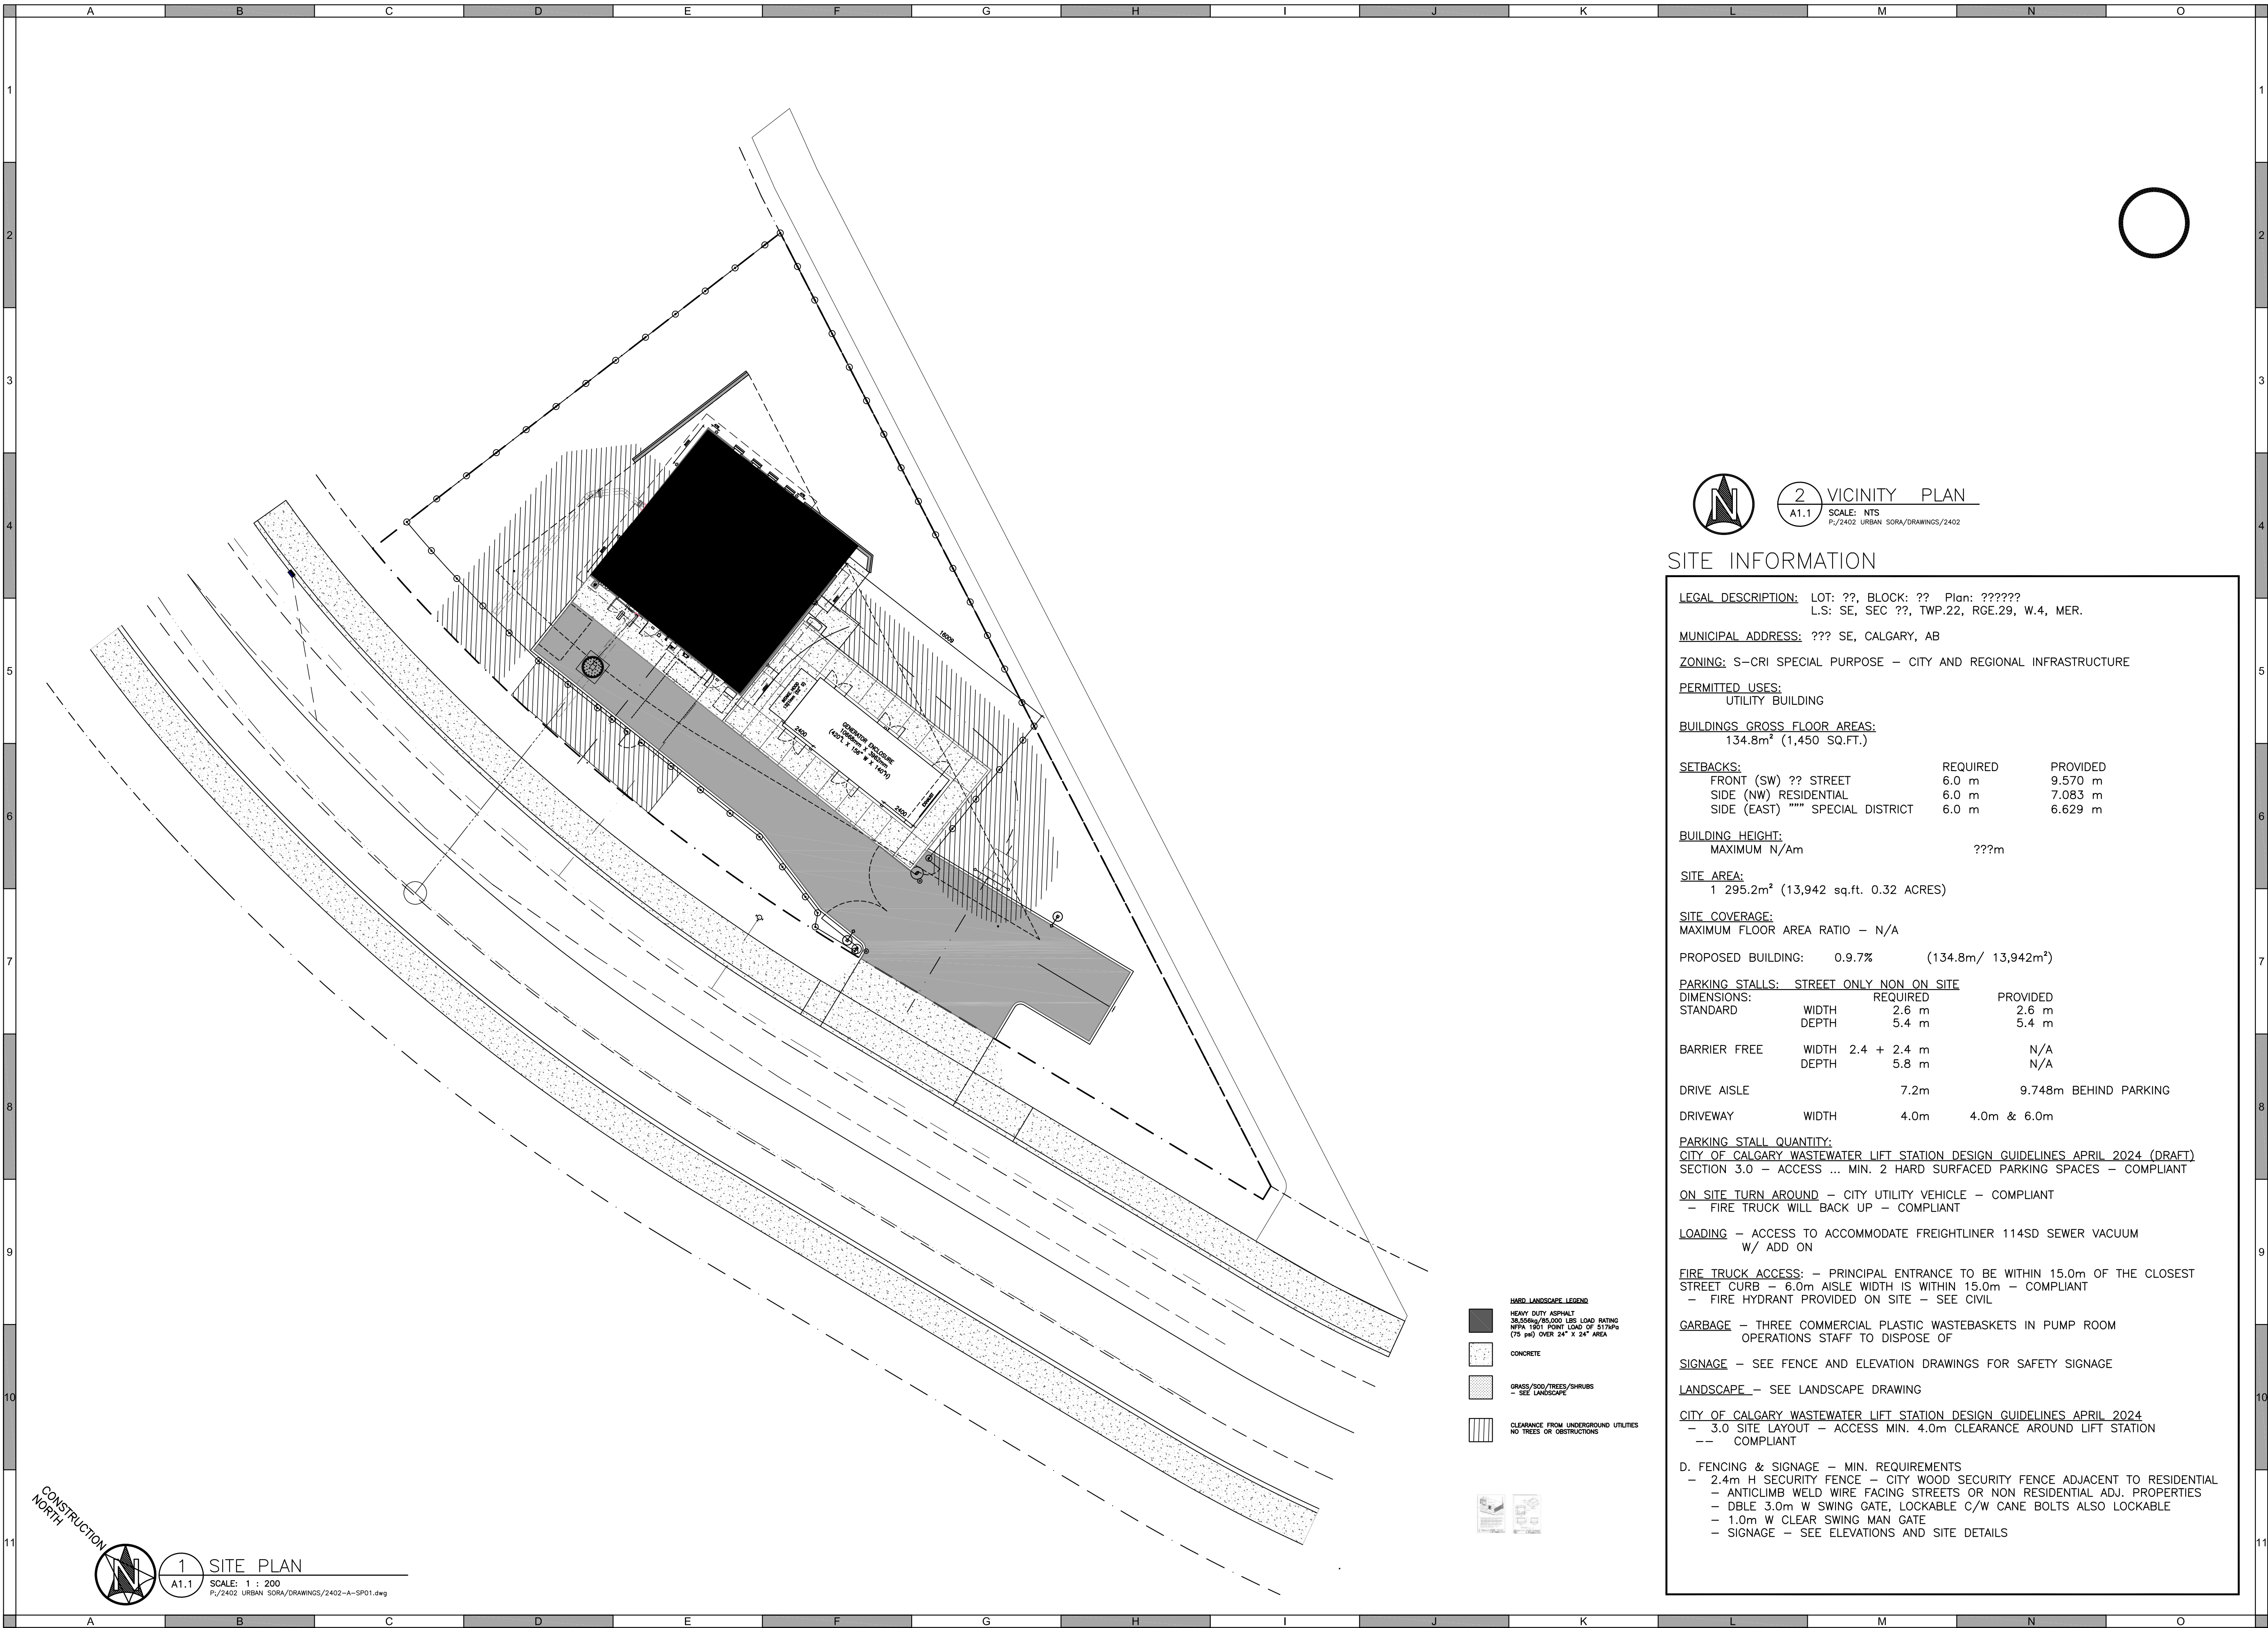

2 VICINITY PLAN
A1.1 SCALE: NTS
P:/2402 URBAN SORA/DRAWINGS/2402

SITE INFORMATION

LEGAL DESCRIPTION: LOT: ??, BLOCK: ?? Plan: ??????
L.S: SE, SEC ??, TWP.22, RGE.29, W.4, MER.

MUNICIPAL ADDRESS: ??? SE, CALGARY, AB

ZONING: S-CRI SPECIAL PURPOSE – CITY AND REGIONAL INFRASTRUCTURE

PERMITTED USES:
UTILITY BUILDING

BUILDINGS GROSS FLOOR AREAS:
134.8m² (1,450 SQ.FT.)

SETBACKS:	REQUIRED	PROVIDED
FRONT (SW) ?? STREET	6.0 m	9.570 m
SIDE (NW) RESIDENTIAL	6.0 m	7.083 m
SIDE (EAST) "" SPECIAL DISTRICT	6.0 m	6.629 m

BUILDING HEIGHT:
MAXIMUM N/Am ???m

SITE AREA:
1 295.2m² (13,942 sq.ft. 0.32 ACRES)

SITE COVERAGE:
MAXIMUM FLOOR AREA RATIO – N/A

PROPOSED BUILDING: 0.9.7% (134.8m/ 13,942m²)

PARKING STALLS: STREET ONLY NON ON SITE			
DIMENSIONS:	REQUIRED		PROVIDED
STANDARD	WIDTH	2.6 m	2.6 m
	DEPTH	5.4 m	5.4 m
BARRIER FREE	WIDTH	2.4 + 2.4 m	N/A
	DEPTH	5.8 m	N/A

DRIVE AISLE	7.2m	9.748m	BEHIND PARKING
DRIVEWAY	WIDTH	4.0m	4.0m & 6.0m

PARKING STALL QUANTITY:
CITY OF CALGARY WASTEWATER LIFT STATION DESIGN GUIDELINES APRIL 2024 (DRAFT)
SECTION 3.0 – ACCESS ... MIN. 2 HARD SURFACED PARKING SPACES – COMPLIANT

ON SITE TURN AROUND – CITY UTILITY VEHICLE – COMPLIANT
– FIRE TRUCK WILL BACK UP – COMPLIANT

LOADING – ACCESS TO ACCOMMODATE FREIGHTLINER 114SD SEWER VACUUM
W/ ADD ON

FIRE TRUCK ACCESS: – PRINCIPAL ENTRANCE TO BE WITHIN 15.0m OF THE CLOSEST
STREET CURB – 6.0m AISLE WIDTH IS WITHIN 15.0m – COMPLIANT
– FIRE HYDRANT PROVIDED ON SITE – SEE CIVIL

GARBAGE – THREE COMMERCIAL PLASTIC WASTEBASKETS IN PUMP ROOM
OPERATIONS STAFF TO DISPOSE OF

SIGNAGE – SEE FENCE AND ELEVATION DRAWINGS FOR SAFETY SIGNAGE

LANDSCAPE – SEE LANDSCAPE DRAWING

CITY OF CALGARY WASTEWATER LIFT STATION DESIGN GUIDELINES APRIL 2024
– 3.0 SITE LAYOUT – ACCESS MIN. 4.0m CLEARANCE AROUND LIFT STATION
– COMPLIANT

D. FENCING & SIGNAGE – MIN. REQUIREMENTS
– 2.4m H SECURITY FENCE – CITY WOOD SECURITY FENCE ADJACENT TO RESIDENTIAL
– ANTICLIMB WELD WIRE FACING STREETS OR NON RESIDENTIAL ADJ. PROPERTIES
– DBLE 3.0m W SWING GATE, LOCKABLE C/W CANE BOLTS ALSO LOCKABLE
– 1.0m W CLEAR SWING MAN GATE
– SIGNAGE – SEE ELEVATIONS AND SITE DETAILS

HARD LANDSCAPE LEGEND
HEAVY DUTY ASPHALT
30,000psi/40,000 LBS LOAD RATING
NAPA 1801 POINT LOAD OF 517kPa
(75 psi) OVER 24" X 24" AREA
CONCRETE
GRASS/SOD/TREES/SHRUBS
– SEE LANDSCAPE
CLEARANCE FROM UNDERGROUND UTILITIES
NO TREES OR OBSTRUCTIONS



1 SITE PLAN
A1.1 SCALE: 1 : 200
P:/2402 URBAN SORA/DRAWINGS/2402-A-SP01.dwg

AMENDED DRAWINGS
DP No DP2025-05240 Date Received SEP 3 2026
THESE DRAWINGS REFER TO THE ABOVE DEVELOPMENT PERMIT NO.



DESIGNER
AMR
designworks Ltd.
12 DOUGLASDALE CRES. S.E.
CALGARY, AB T2Z 3B4
CELL: (403) 826-2123 EMAIL:
allenr@amrdesignworks.com

#	Date	Issue / Revision	App
A	2024-12-18	PRE-DESIGN	AMR
B	2025-09-27	DEVELOPMENT APPROVAL	AMR
C	2025-10-09	ISSUED FOR APPROVAL - CITY	AMR
D	2026-01-20	DP - REV #1 COMMENTS	AMR
E	2026-02-23	ISSUED FOR APPROVAL - CITY #2	AMR
F	2026-08-20	ISSUED FOR APPROVAL - UPDATED	AMR
G	-	-	-
H	-	-	-

**SETON
RIDGE**
SANITARY LIFT
STATION

**URBAN
systems**

Scale AS SHOWN

Quality Control by AMR
Designed by AMR
Drawn by AMR

SITE PLAN, VICINITY PLAN
& SITE INFORMATION

Sheet Number -
Project Number Drawing Number Revision
2402.01 A1.1 -

NOT FOR CONSTRUCTION


Date	Issue / Revision	App
2024-12-19	PRE-DESIGN	AMR
2025-09-27	DEVELOPMENT APPROVAL	AMR
2025-10-09	ISSUED FOR APPROVAL - CITY	AMR
2026-01-20	DP - REV #1 COMMENTS	AMR
2026-02-23	ISSUED FOR APPROVAL - CITY #2	AMR
2026-08-20	ISSUED FOR APPROVAL - UPDATED	AMR
-		
-		

SANITARY LIFT
STATION


Quality Control by	AMR
Designed by	AMR
Drawn by	AMR

Sheet Number		
Project Number	Drawing Number	Revision
2402.01	A1.2	-


NOT FOR CONSTRUCTION

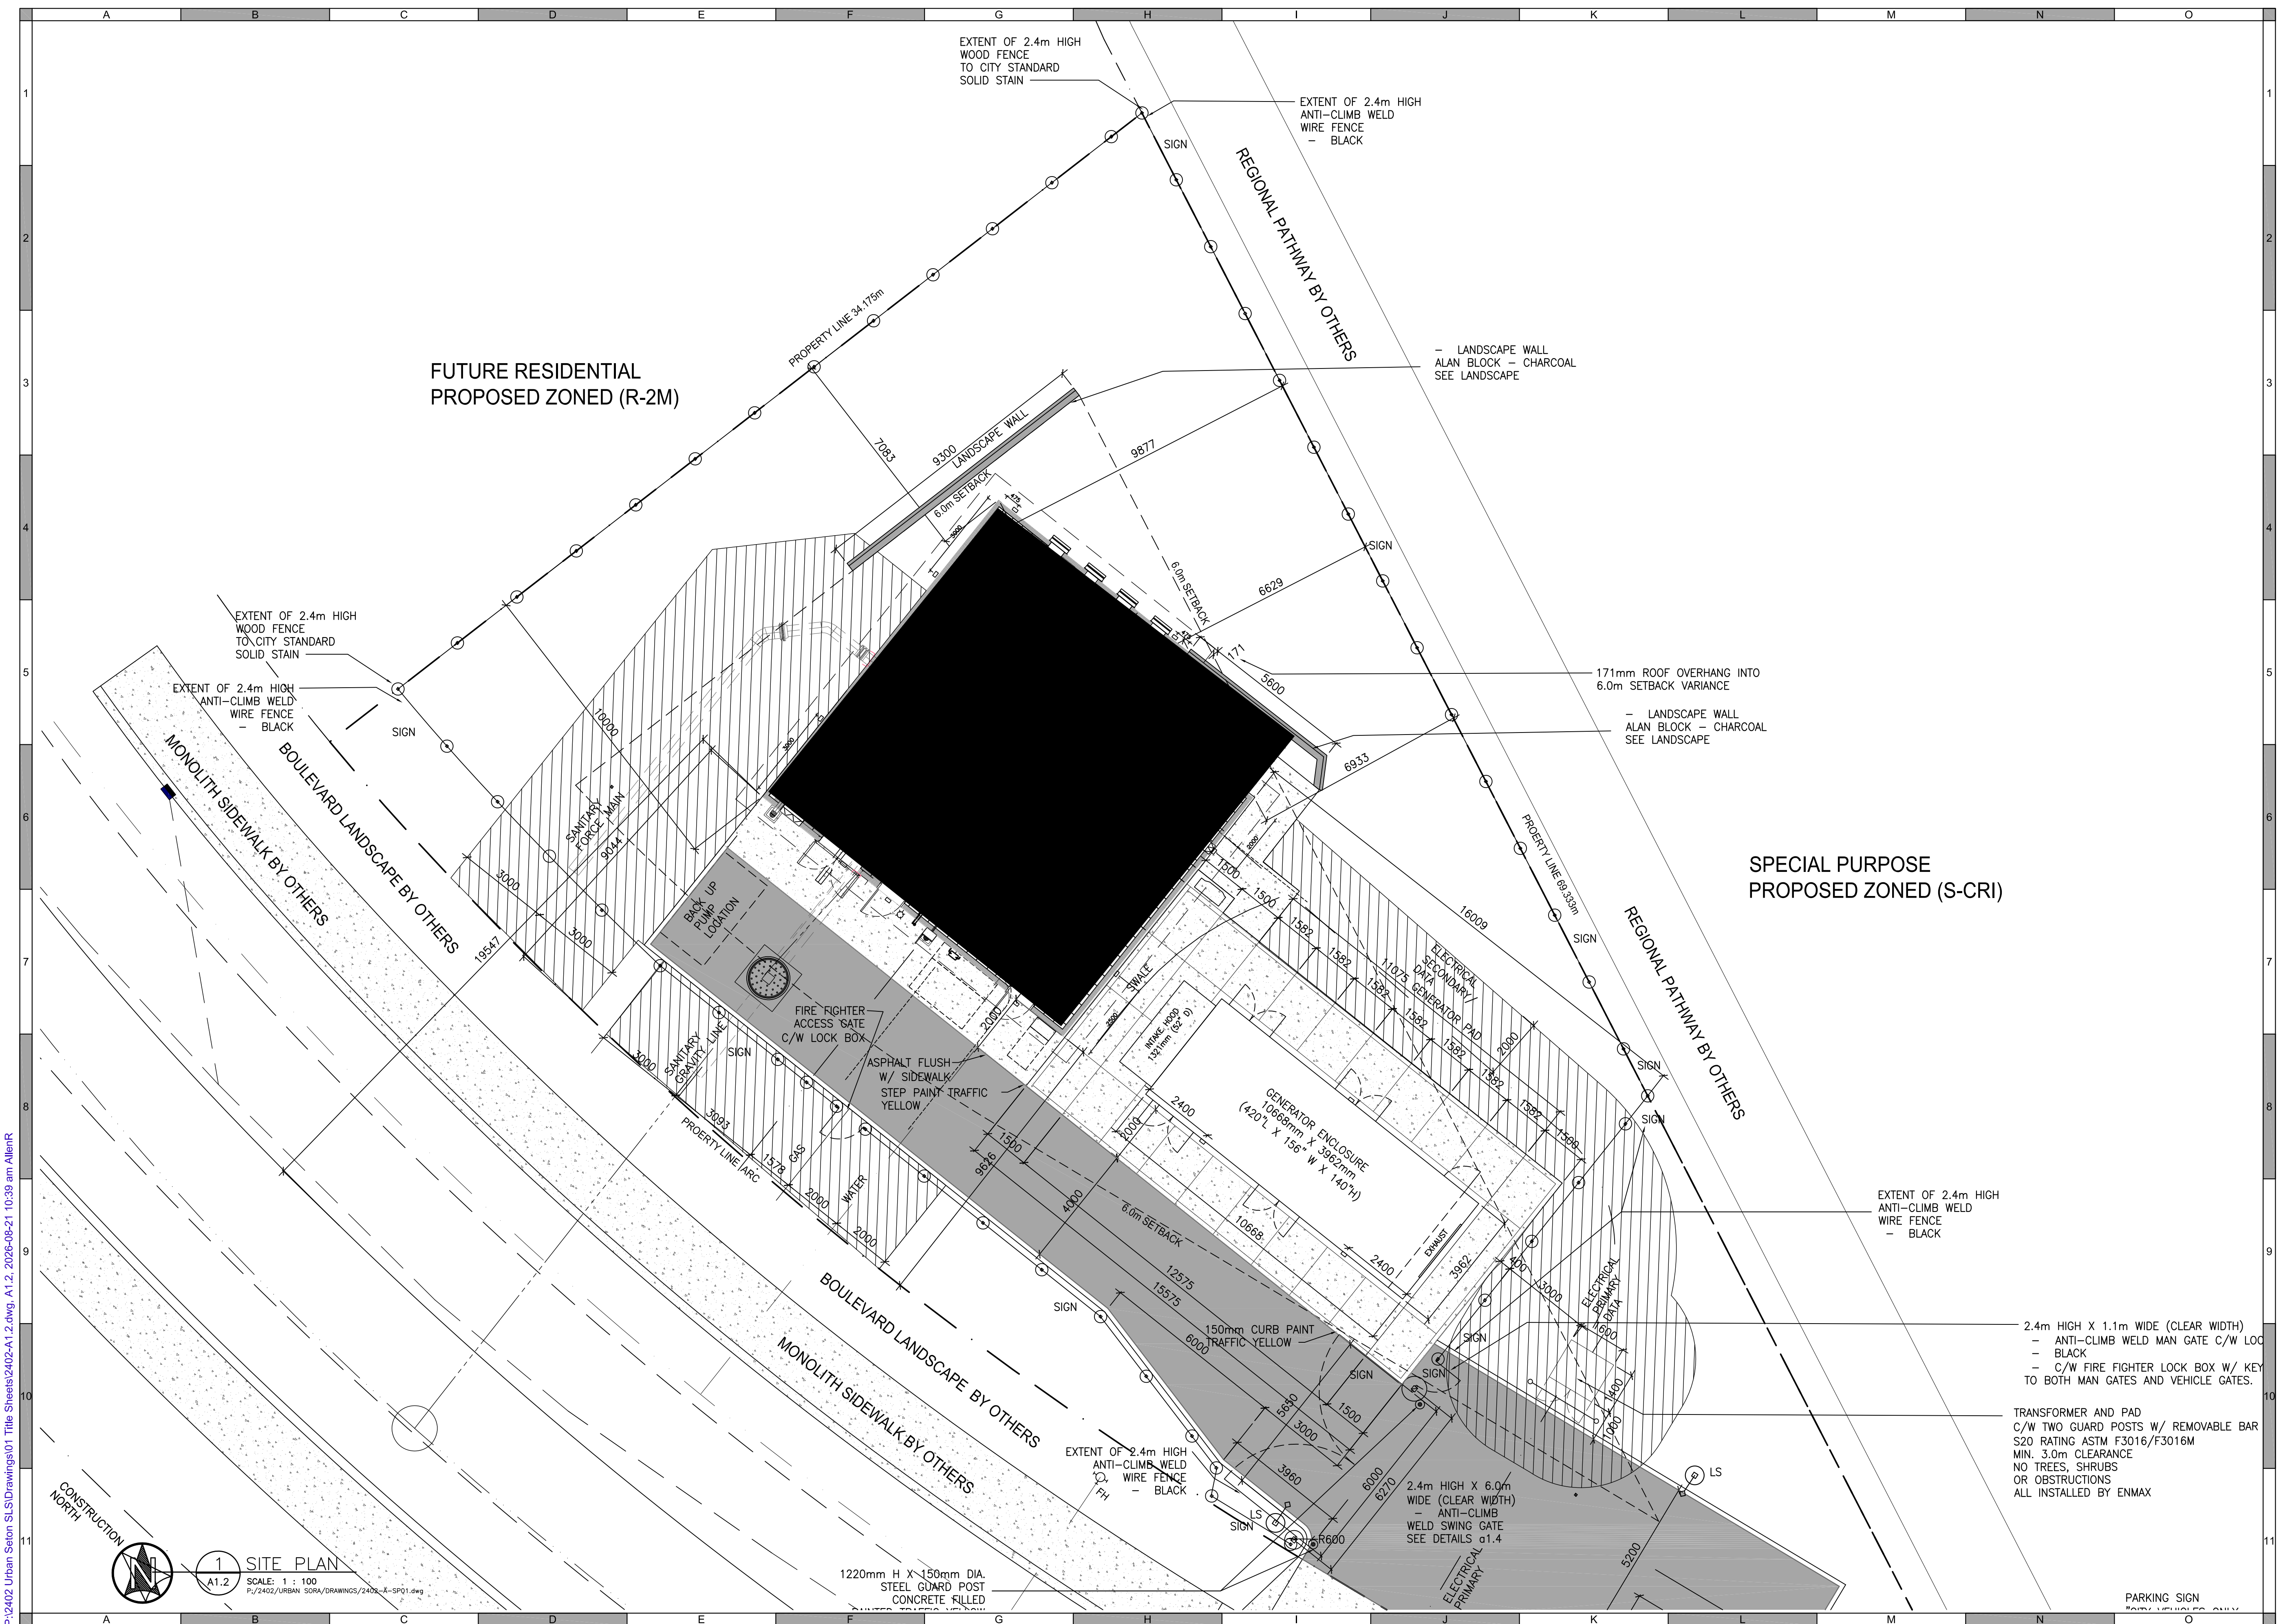

P:\2402 Urban Seton SLS\Drawings\01 Title Sheets\2402-A1.3.dwg, A1.3, 2026-08-21 10:41 am AllenR

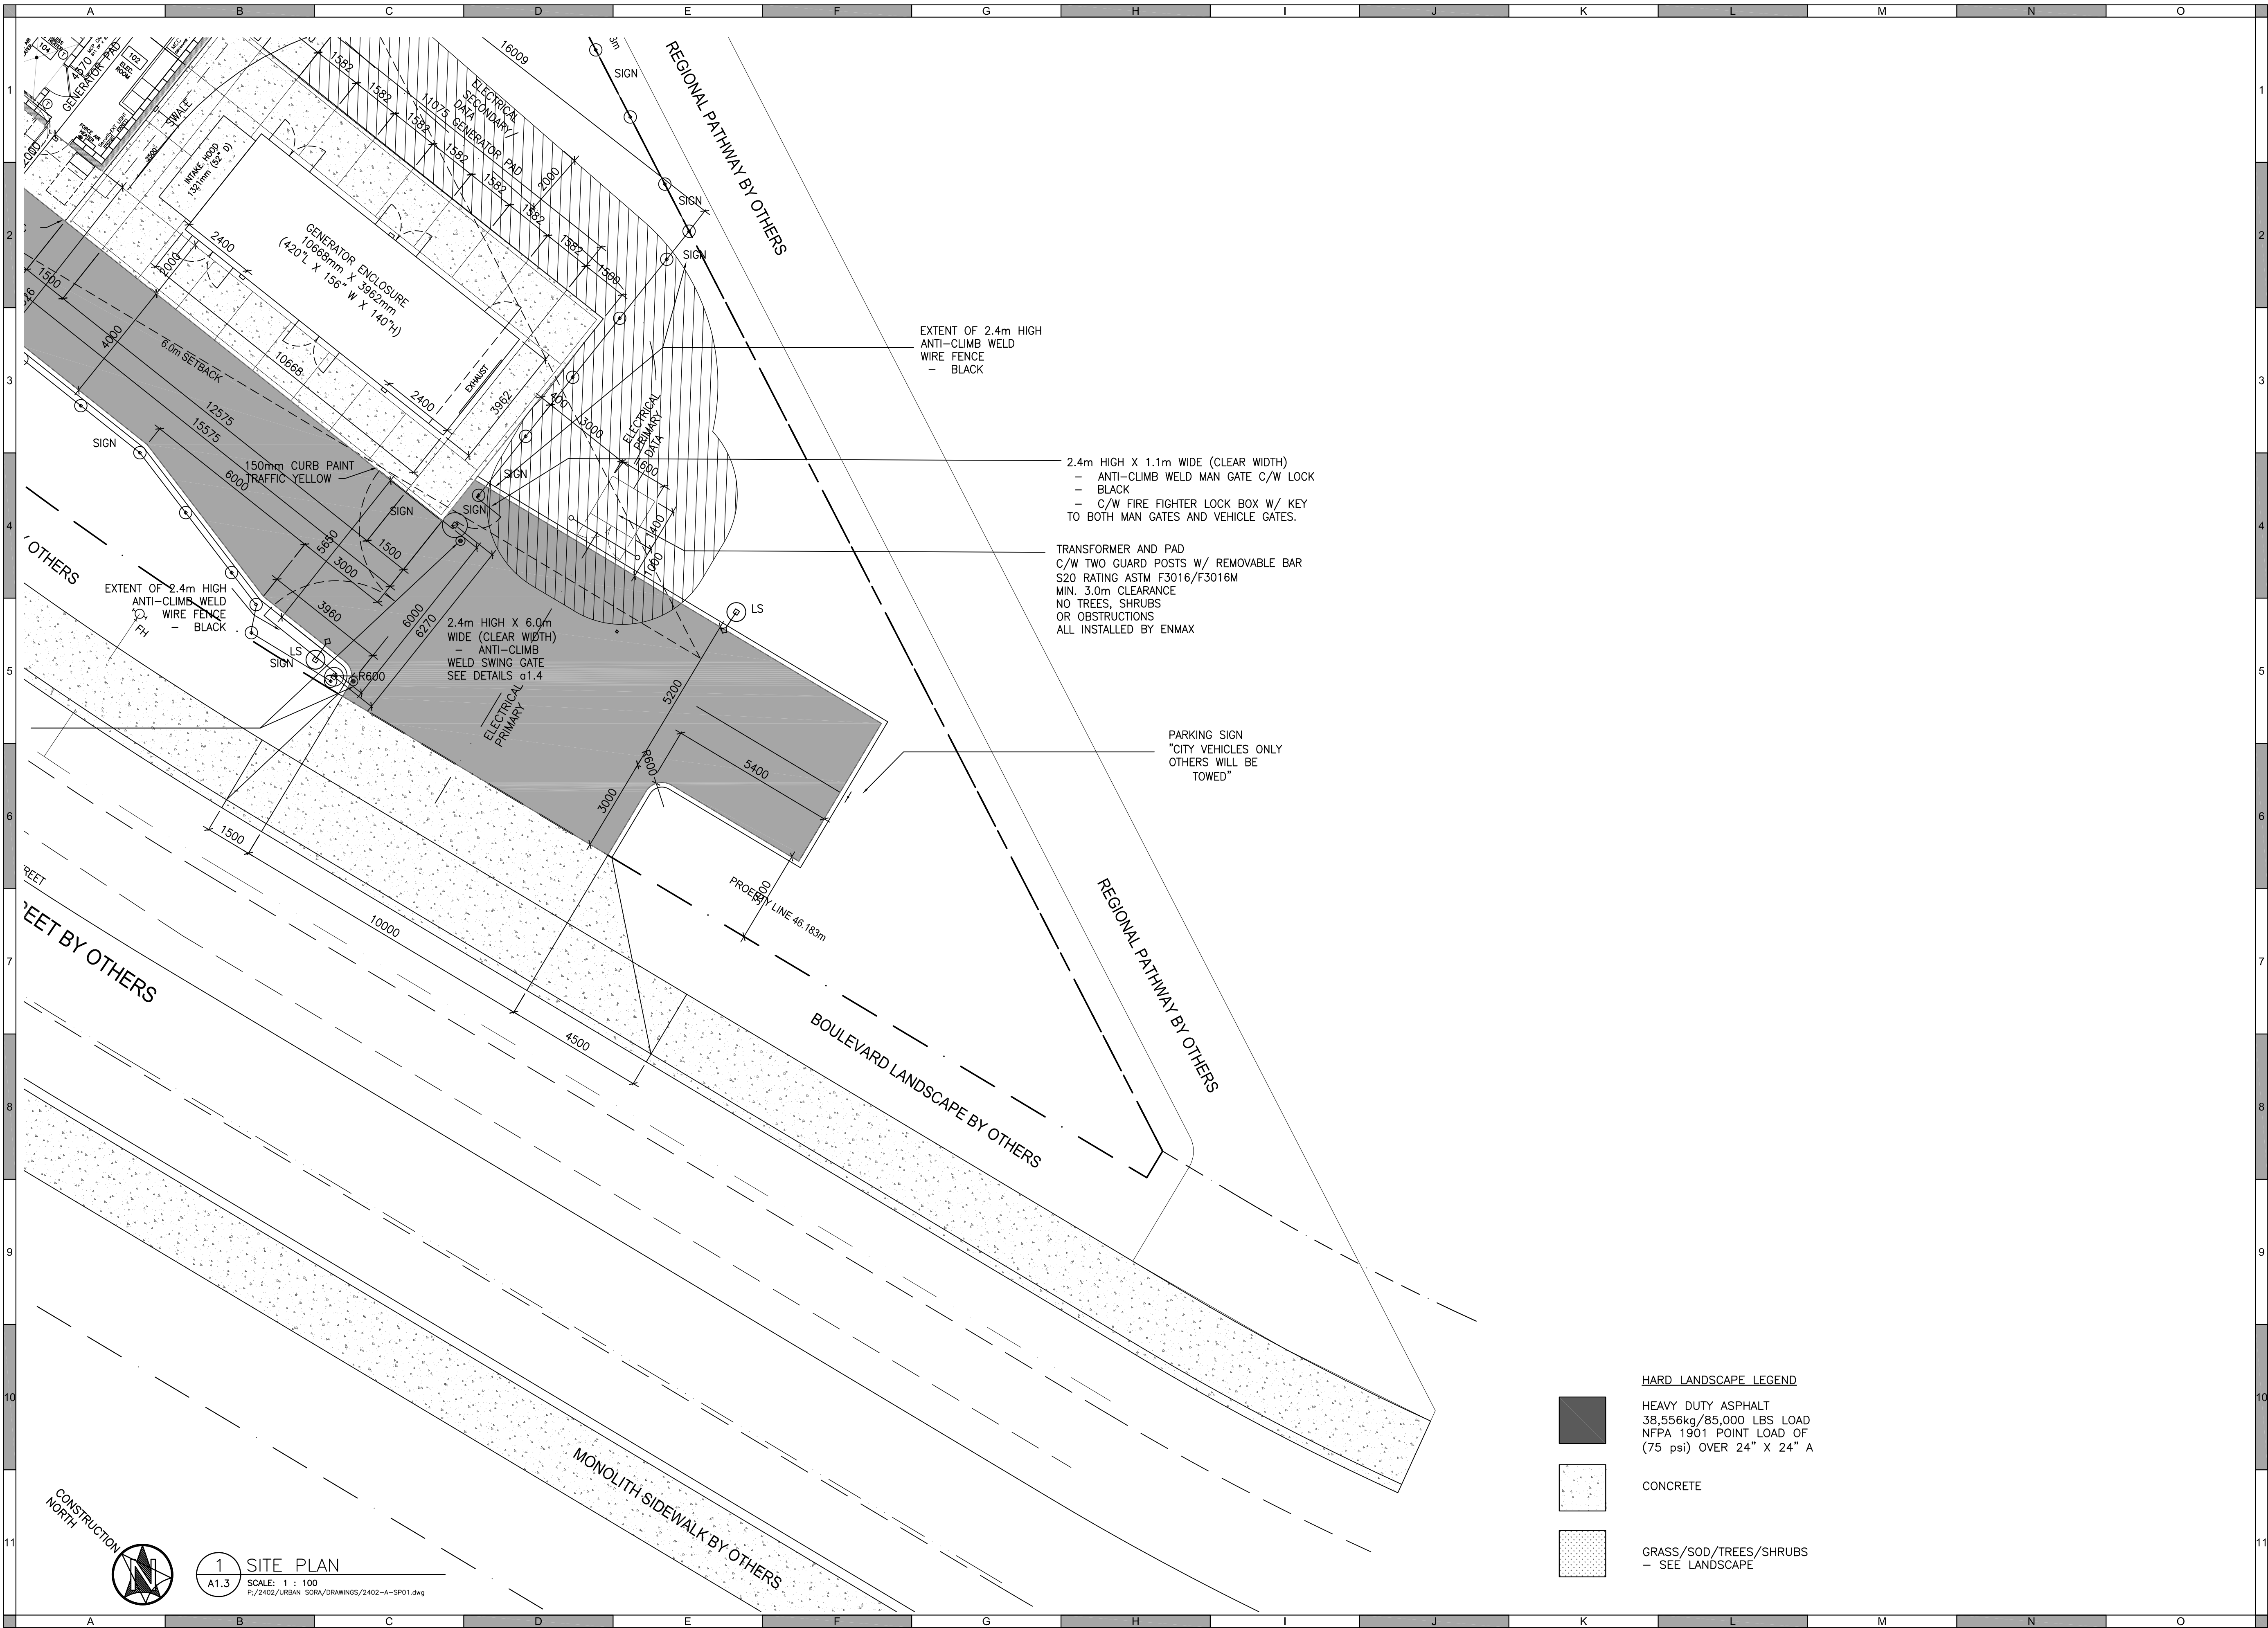

AMENDED DRAWINGS
DP No DP2025-05240 Date Received SEP 3 2026
THESE DRAWINGS REFER TO THE ABOVE DEVELOPMENT PERMIT NO.

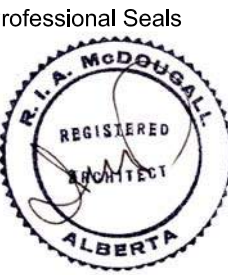

DESIGNER
AMR
designworks Ltd.
12 DOUGLASDALE CRES. S.E.
CALGARY, AB T2Z 3B4
CELL: (403) 826-2123 EMAIL:
allenr@amrdesignworks.com

#	Date	Issue / Revision	App
A	2024-12-19	PRE-DESIGN	AMR
B	2025-09-27	DEVELOPMENT PERMIT	AMR
C	2025-10-09	ISSUED FOR APPROVAL - CITY	AMR
D	2026-01-20	DP - REV #1 COMMENTS	AMR
E	2026-02-23	ISSUED FOR APPROVAL - CITY #2	AMR
F	2026-08-20	ISSUED FOR APPROVAL - UPDATED	AMR
G	-	-	-
H	-	-	-

SETON
RIDGE

SANITARY LIFT
STATION

URBAN
systems

Scale AS SHOWN

Quality Control by
Designed by
Drawn by

AMR
AMR
AMR




SITE PLAN

Sheet Number
Project Number
2402.01

Drawing Number
A1.3

Revision
-

NOT FOR CONSTRUCTION

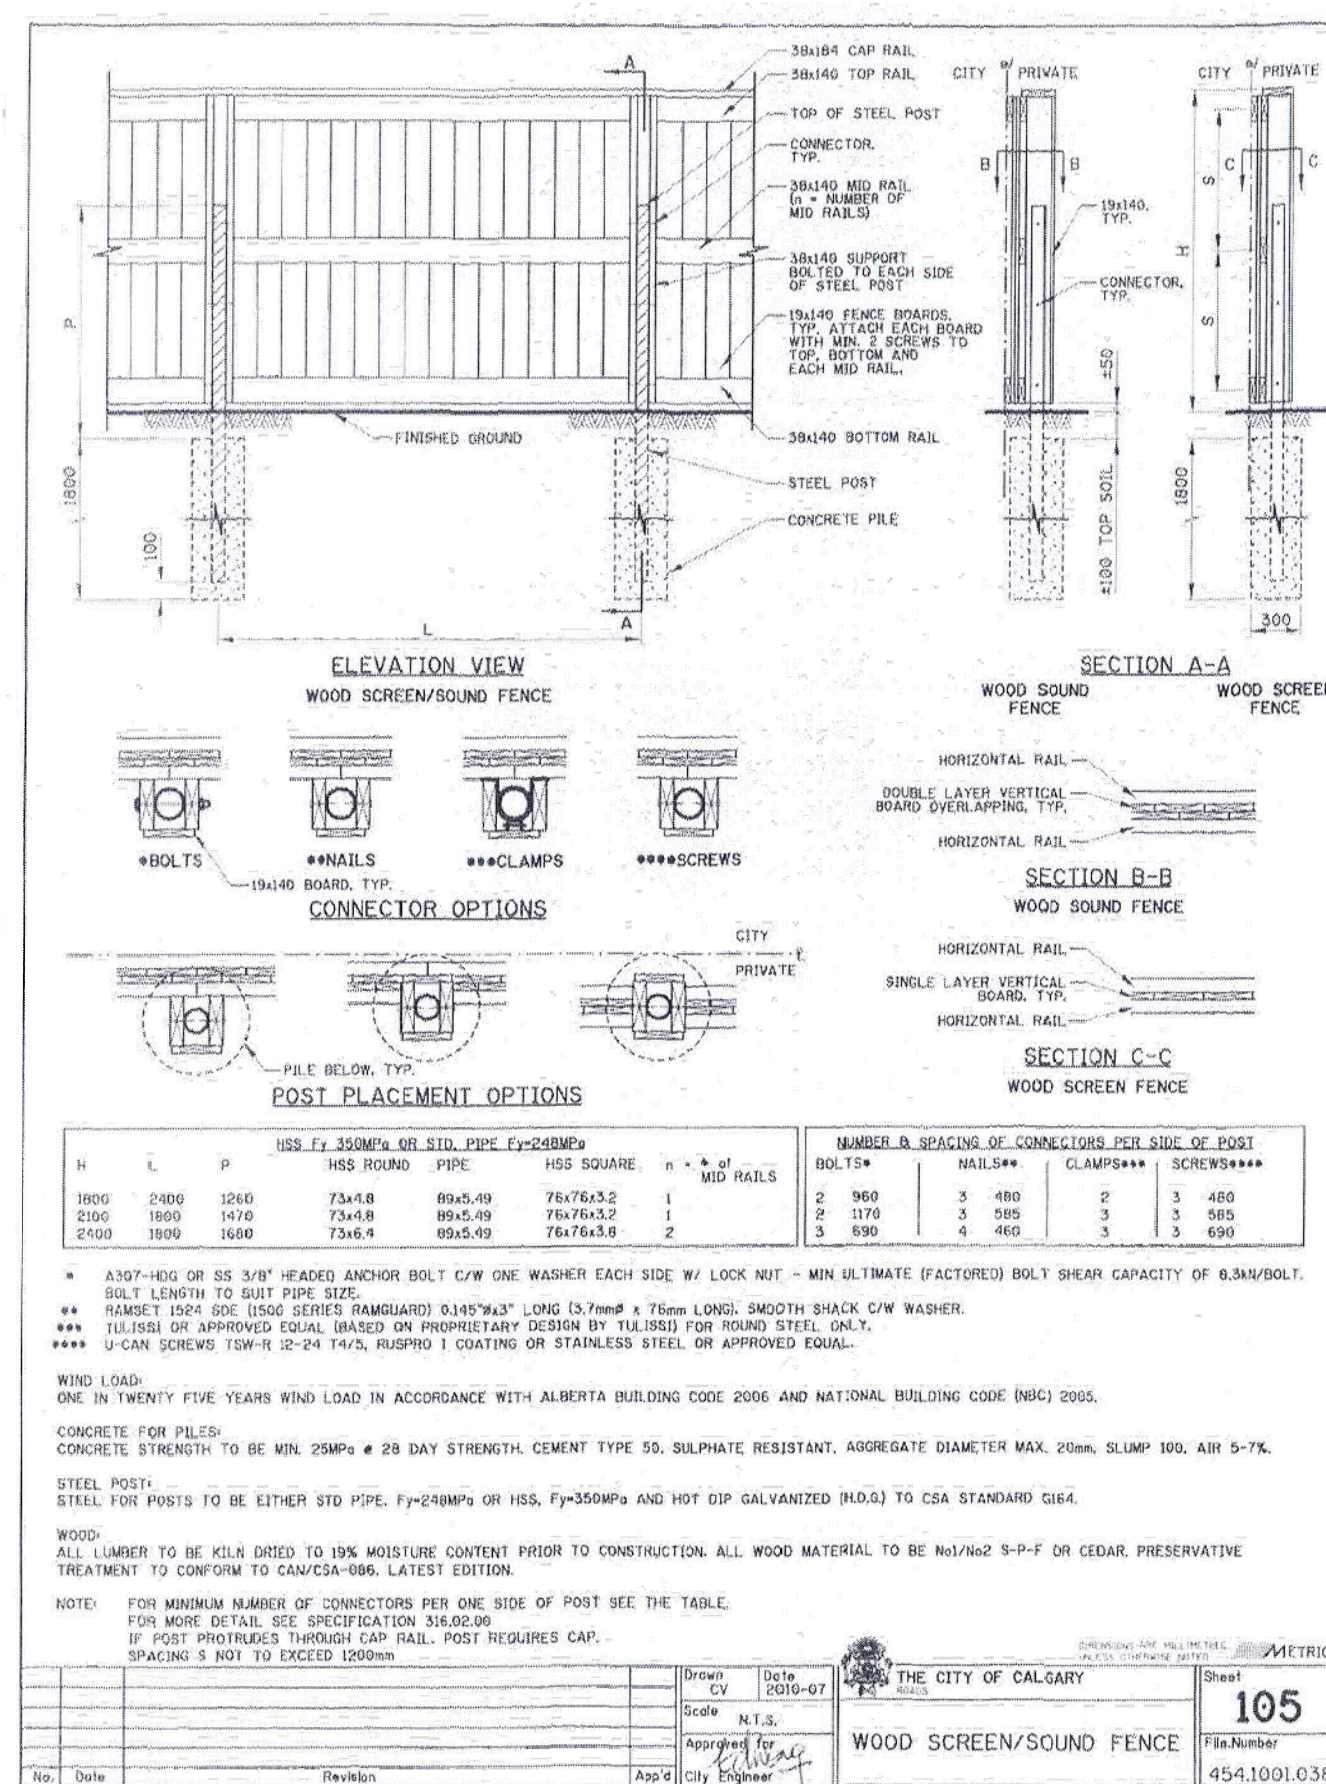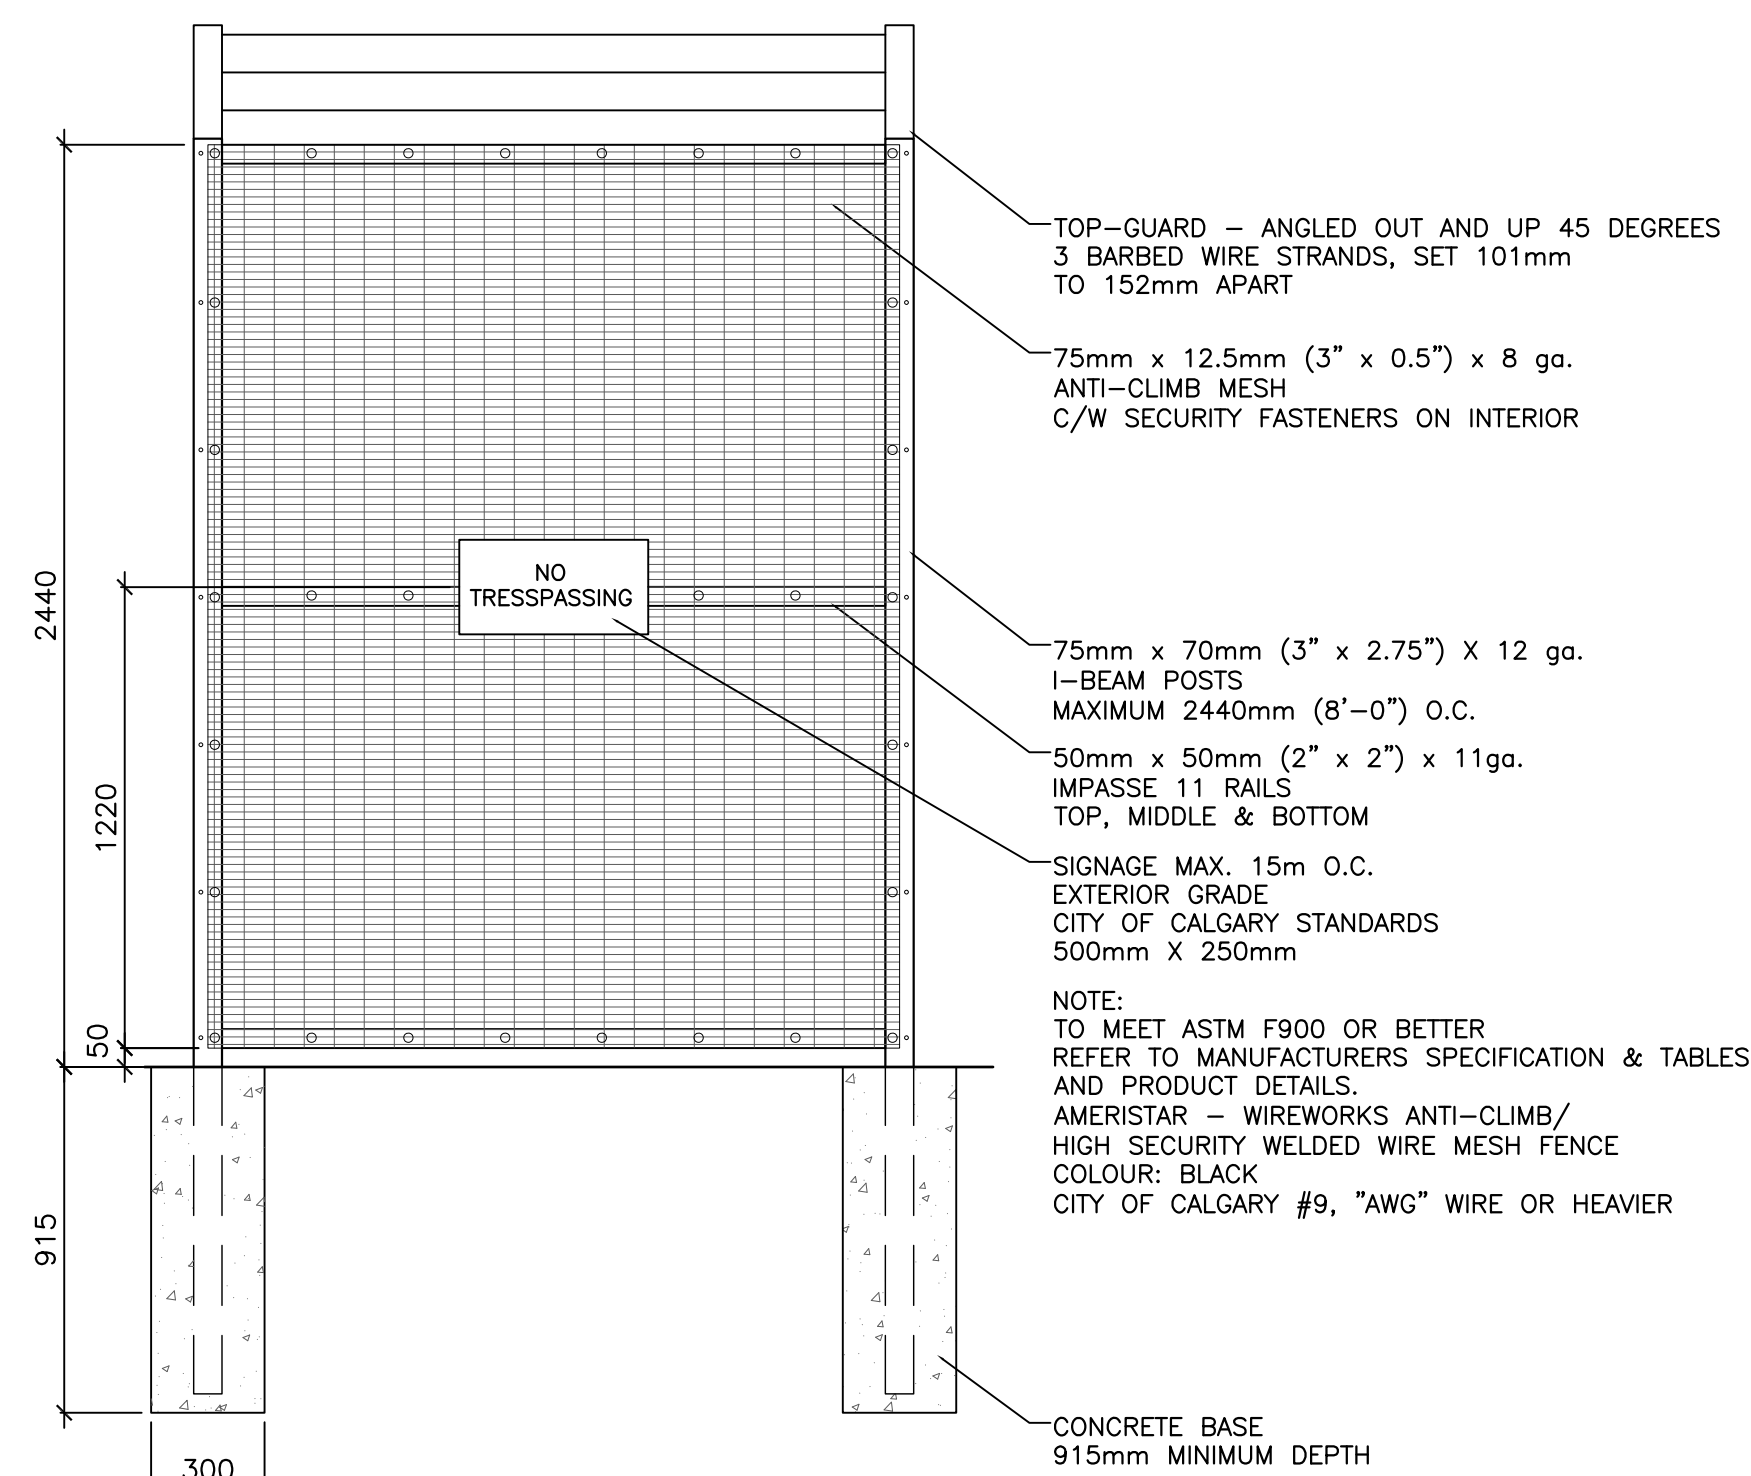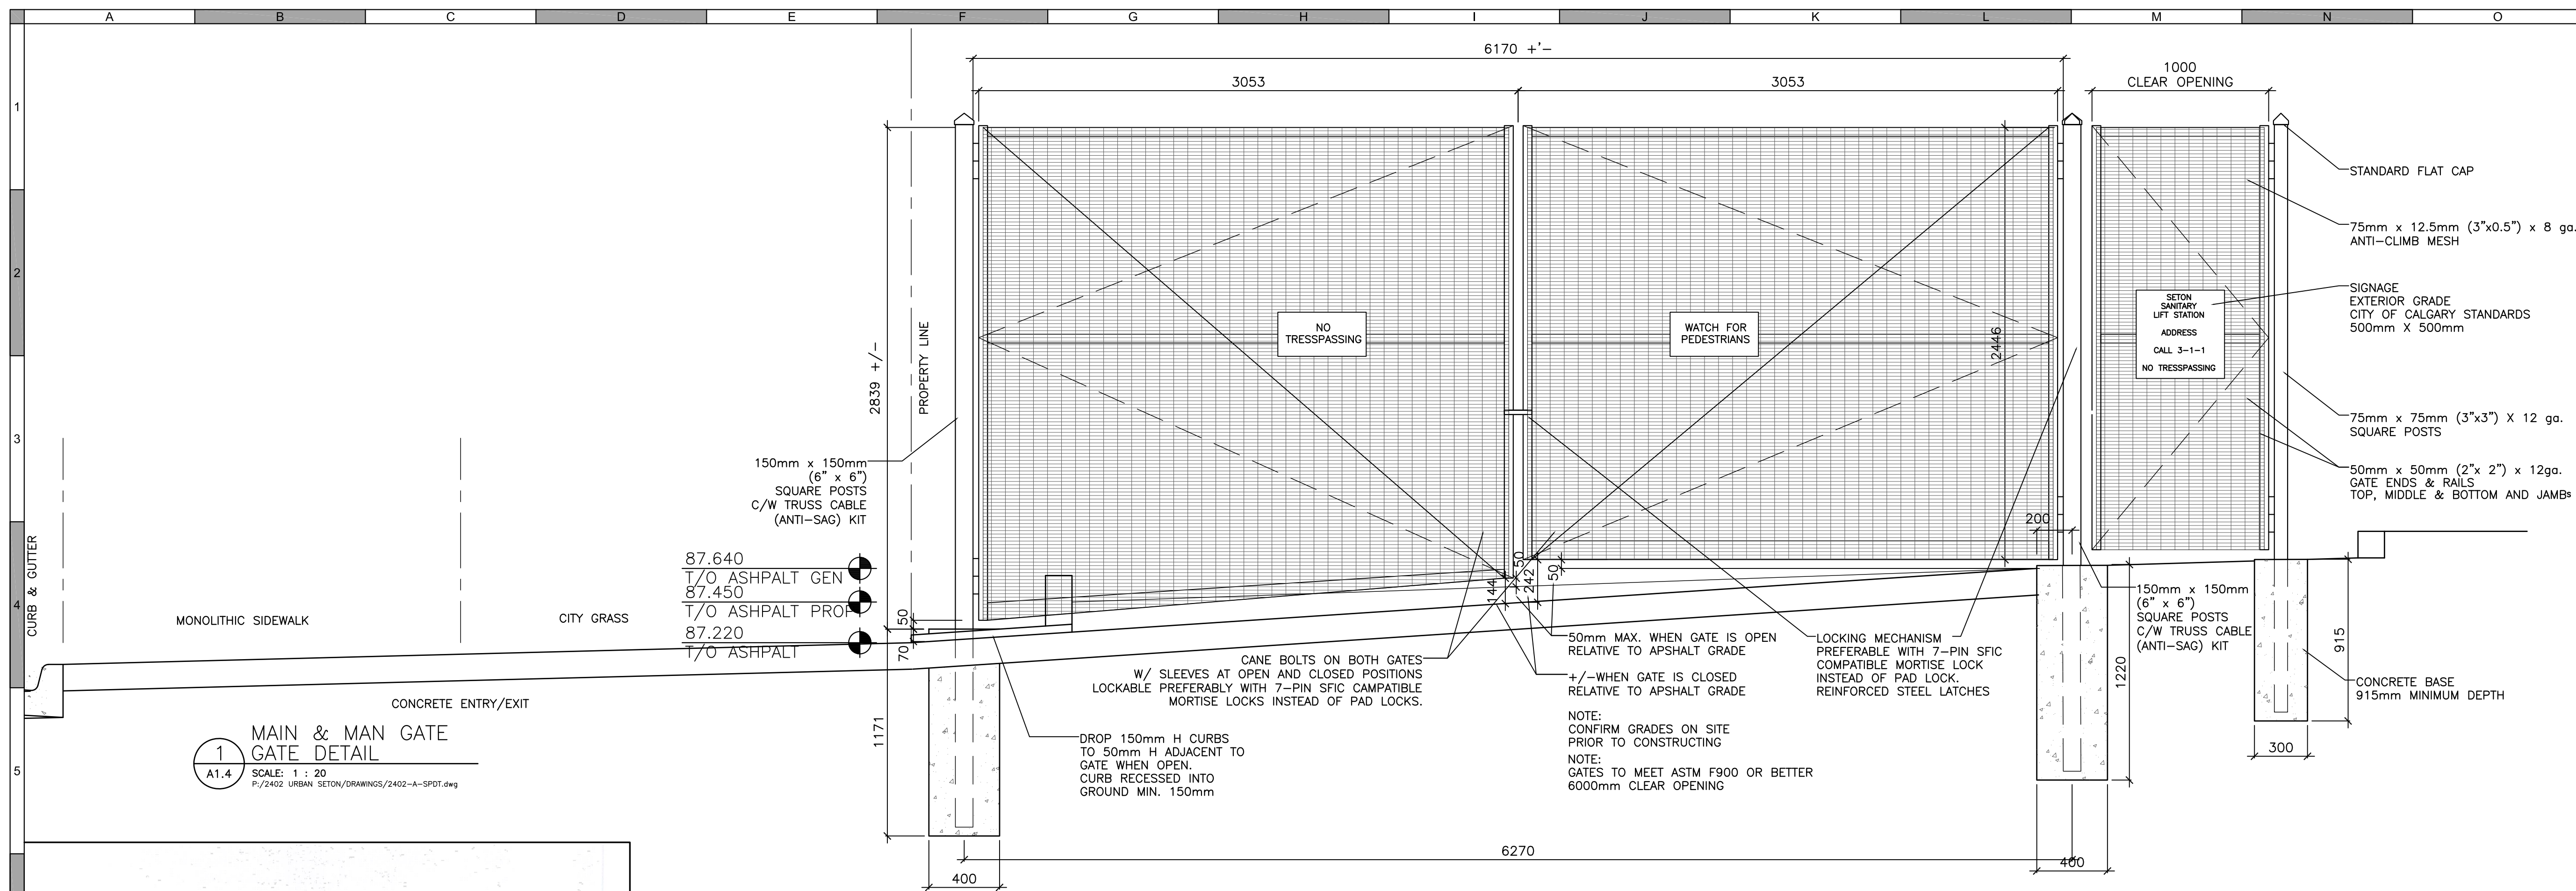

#	Date	Issue / Revision	Appr
A	2024-12-17	PRE-DESIGN	AMF
B	2025-10-09	ISSUED FOR APPROVAL - CITY	AMF
C	2026-01-20	DP - REV #1 COMMENTS	AMF
D	2026-02-23	ISSUED FOR APPROVAL - CITY #2	AMF
E	2026-08-20	ISSUED FOR APPROVAL - UPDATED	AMF
F	-		
G	-		
H	-		

SETON 
RIDGE

SANITARY LIFT
STATION


URBAN
systems

Scale

Quality Control by _____ Designed by _____ Drawn by _____
--

FENCING DETAILS
SITE DETAILS

Sheet Number			
Project Number	Drawing Number	Revision	
2402.01	A1.4	-	

 

The diagram shows a parking lot layout with several signs and dimensions. The signs are as follows:

- Top Left Sign:** SORA SWIRWAY LIFT STATION ADDRESS CALL 3-1-1 NO TRESSPASSING
- Top Right Sign:** PUMP ROOM CONFINED SPACE ENTRY FALL ARREST DEVICE INSTALLED
- Middle Left Sign:** ELECTRICAL ROOM
- Middle Right Sign:** NO TRESSPASSING
- Bottom Left Sign:** RESERVED PARKING CITY VEHICLES ONLY TOW TRUCK/GAR SYMBOL
- Bottom Right Sign:** NO PARKING ON MULT-USE PATHWAY 24/7

The dimensions are indicated by arrows and text:

- X 2:** Indicated between the top left and top right signs, and between the middle left and middle right signs.
- X 10:** Indicated between the middle right and bottom right signs.
- X 1:** Indicated between the bottom left and bottom right signs.
- X 1:** Indicated between the middle left and bottom left signs.
- 300mm WIDE X 500mm HIGH:** Indicated for the reserved parking sign.

DESIGNER
AMR
designworks Ltd.
12 DOUGLASDALE CRES. S.E.
CALGARY, AB T2Z 3B4
CELL: (403) 826-2123 EMAIL:
allenr@amrdesignworks.com

#	Date	Issue / Revision	App
A	2024-12-17	PRE-DESIGN	AMR
B	2025-09-27	DEVELOPMENT APPROVAL	AMR
C	2025-10-09	ISSUED FOR APPROVAL - CITY	AMR
D	2026-01-20	DP - REV #1 CONCERNS	AMR
E	2026-02-23	ISSUED FOR APPROVAL - CITY #2	AMR
F	2026-06-20	ISSUED FOR APPROVAL - UPDATED	AMR
F			
G			



SANITARY LIFT
STATION

URBAN
systems

Scale AS SHOWN


Quality Control by	URBAN SYSTEMS
Designed by	AMR
Drawn by	AMR

ELEVATIONS

Sheet Number			-
Project Number	Drawing Number	Revision	
2201.01	A3.1	-	

NOTE FOR CONSTRUCTION

P:\2402 Urban Seton SLS\Drawings\01 Title Sheets\2402-A3.2.dwg, A3.2, 2026-08-21 10:52 am AllenR

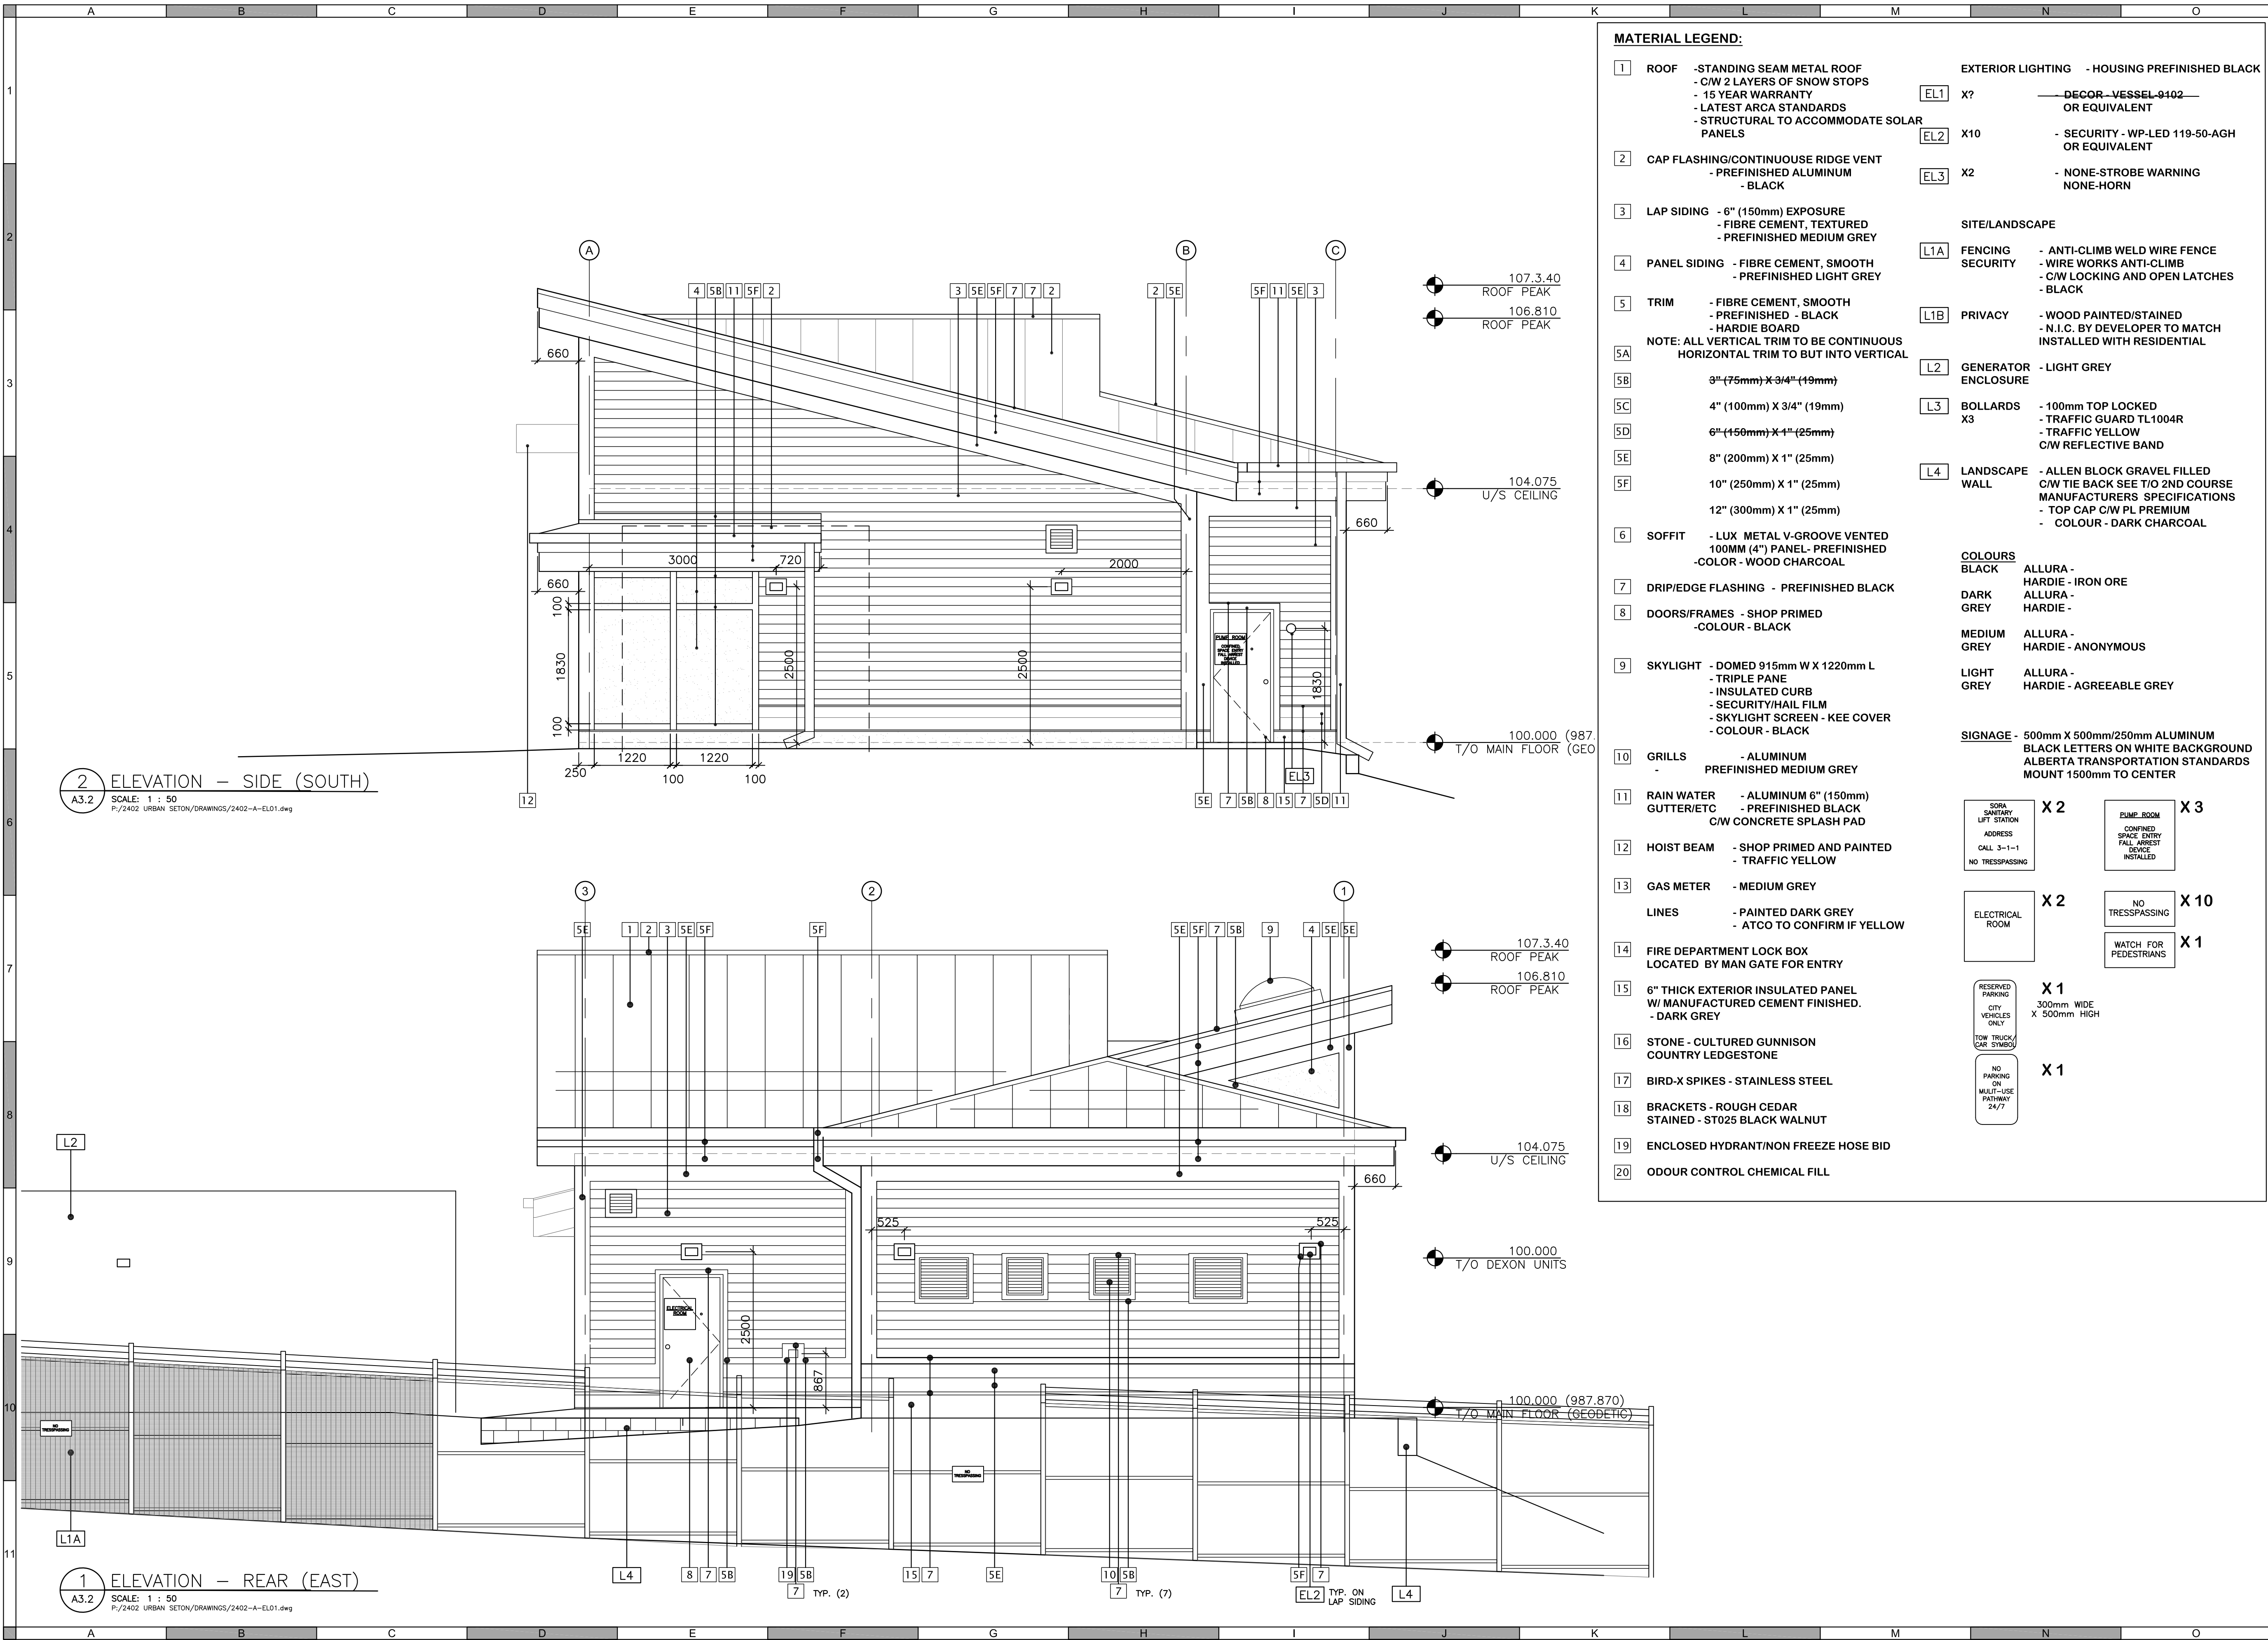

AMENDED DRAWINGS
DP No DP2025-05240 Date Received SEP 3 2026
THESE DRAWINGS REFER TO THE ABOVE DEVELOPMENT PERMIT NO.

Professional Seals

DESIGNER

AMR
designworks Ltd.
12 DOUGLASDALE CRES. S.E.
CALGARY, AB T2Z 3B4
CELL: (403) 826-2123 EMAIL:
allenr@amrdesignworks.com

#	Date	Issue / Revision	App
A	2024-12-17	PRE-DESIGN	AMR
B	2025-09-27	DEVELOPMENT APPROVAL	AMR
C	2025-10-09	ISSUED FOR APPROVAL - CITY	AMR
D	2025-01-20	DP - REV #1 COMMENTS	AMR
E	2026-02-23	ISSUED FOR APPROVAL - CITY #2	AMR
F	2026-08-20	ISSUED FOR APPROVAL - UPDATED	AMR
G			

SETON
RIDGE

SANITARY LIFT
STATION

URBAN
systems

Scale AS SHOWN

Quality Control by URBAN SYSTEMS
Designed by AMR
Drawn by AMR

ELEVATIONS

Sheet Number -
Project Number 2201.01 Drawing Number A3.2 Revision -

NOTE FOR CONSTRUCTION