


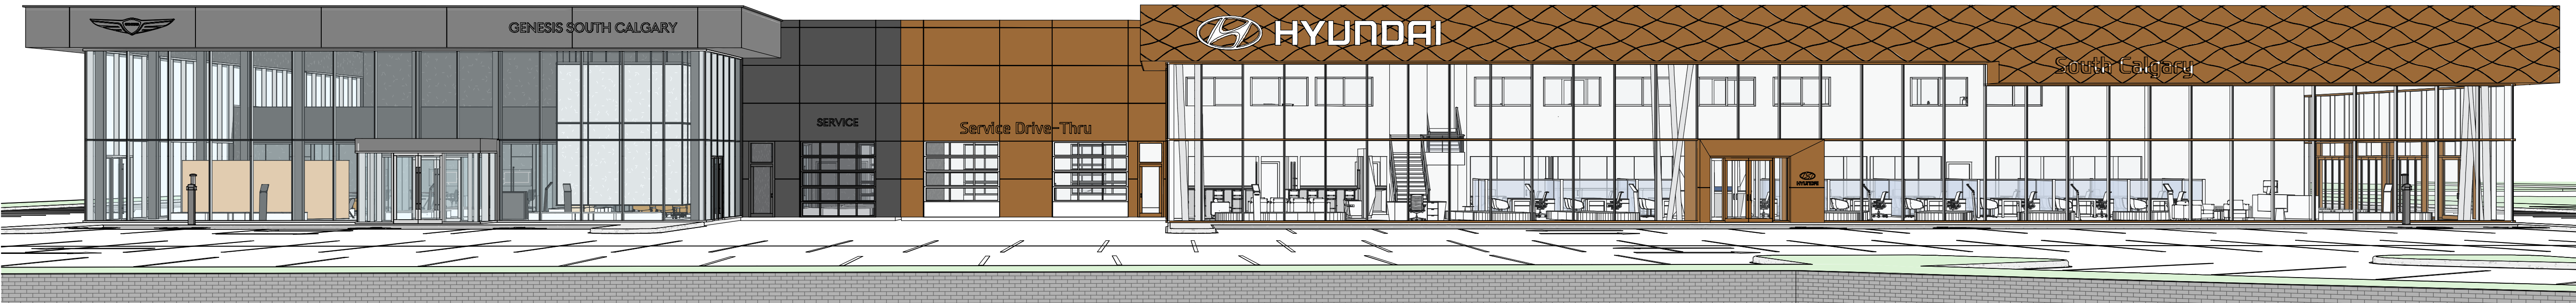

PERSPECTIVE VIEW 1




PERSPECTIVE VIEW 2



PERSPECTIVE VIEW 3



BARJAC
SPACES *that* PERFORM
#10, 2404 91st Avenue SE
Calgary, Alberta T2B 3L6
Ph: (403) 279 - 5533 Fax: (403) 236 - 1762
E-mail: barjac@telus.net

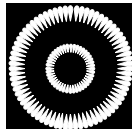

Rick Balbi Architect Ltd.
5917 - 11th Street S.W.
Calgary, Alberta T2H 0G4
Ph: (403) 253 - 2853 Fax: (403) 253 - 3078
general@balbi.ca

Seal:

Site Mechanical:

Structural:

Mechanical:

Electrical:



HYUNDAI

SOUTH CALGARY



GENESIS

Revisions:

MAR 10/26 RE-ISSUED FOR D.P.

Drawing Title:

CONCEPT

JOB No.

25-054

DATE:

JUNE 10/25


DRAWN:

MM

DP 0.0


THIS PLAN AND DESIGN ARE, AND AT ALL TIMES REMAIN, THE EXCLUSIVE PROPERTY OF RICK BALBI ARCHITECT LTD. AND CANNOT BE USED OR REPRODUCED WITHOUT WRITTEN CONSENT.

DO NOT SCALE DRAWINGS. ANY DISCREPANCIES ARE TO BE REPORTED TO THE ARCHITECT PRIOR TO THE COMMENCEMENT OF ANY WORK.

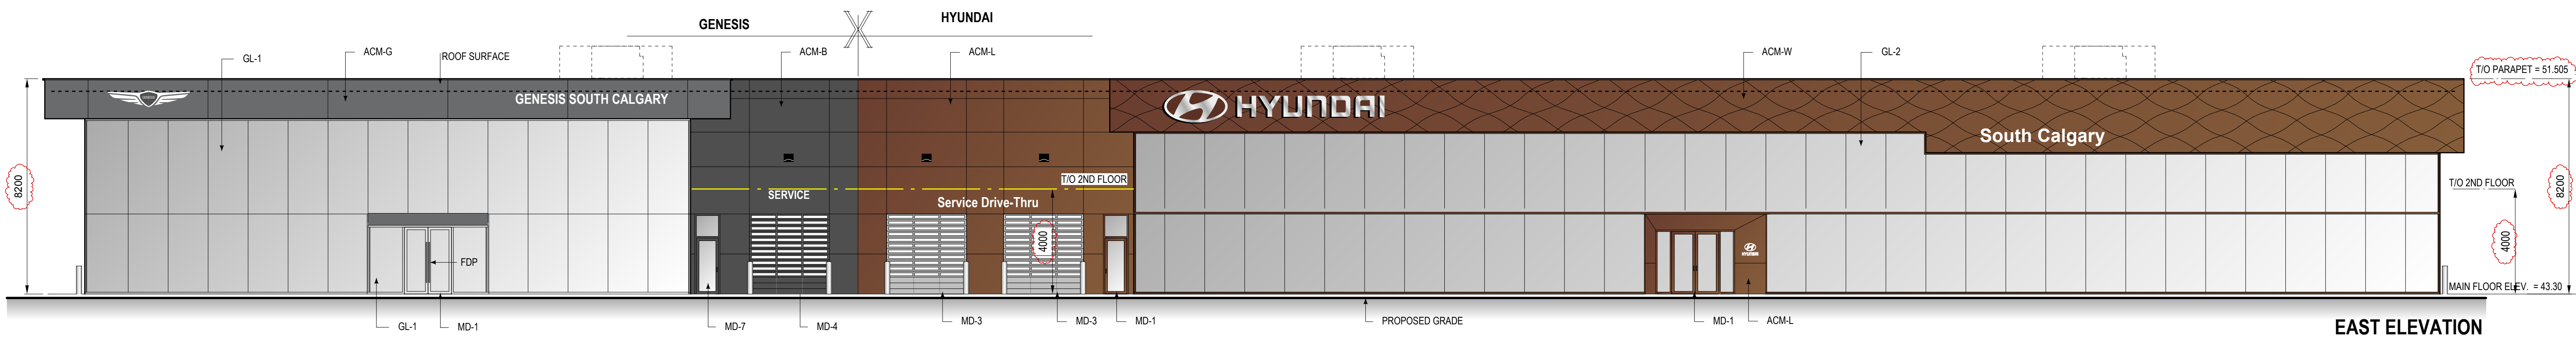

EAST ELEVATION

SCALE: 1 : 125

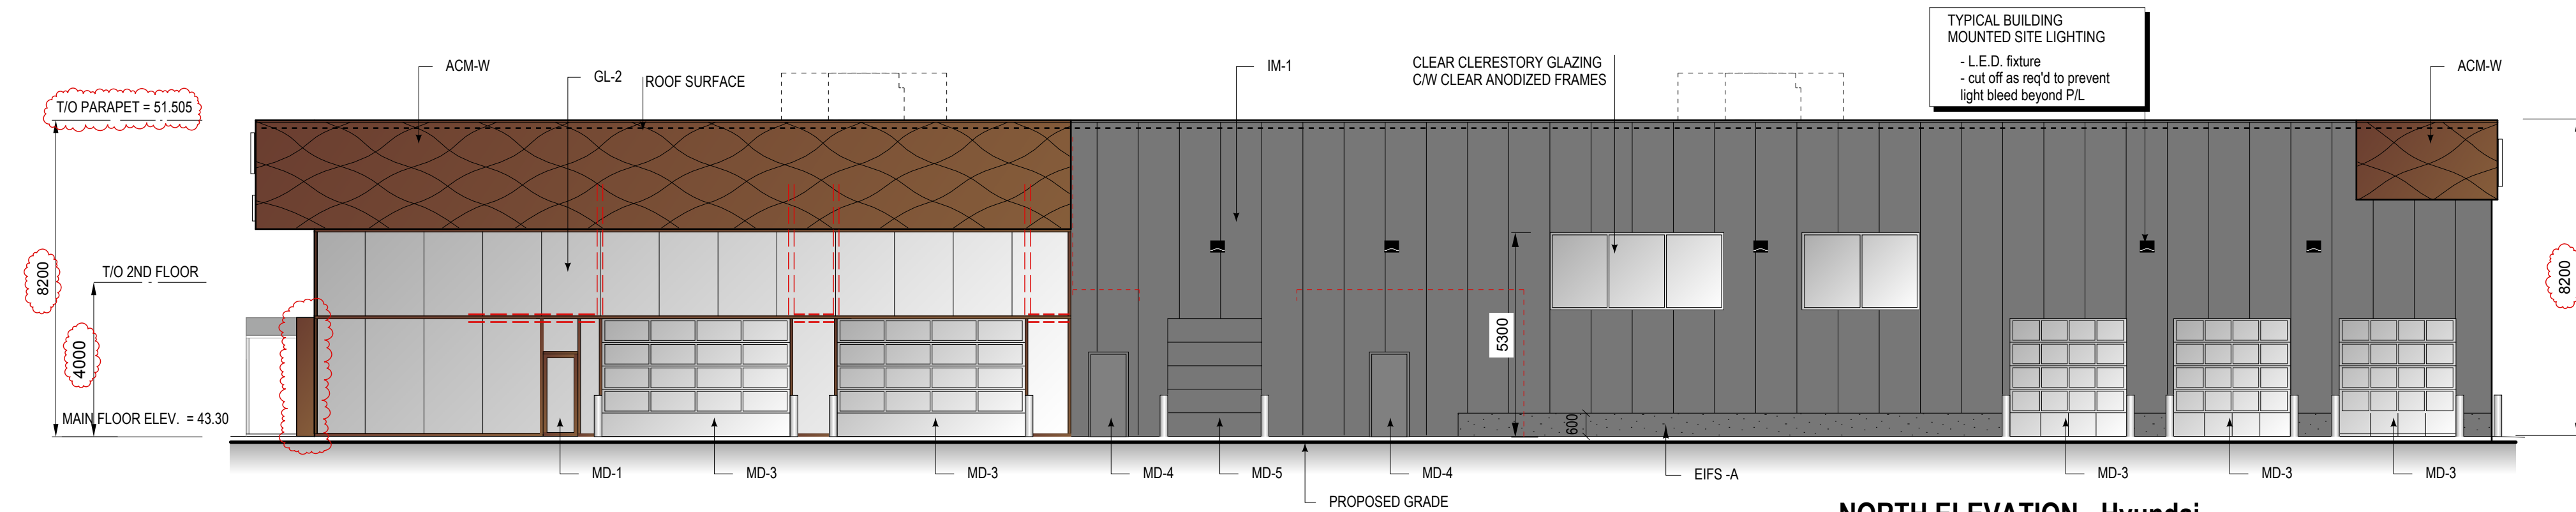


NORTH ELEVATION - Hyundai

HYUNDAI


EXTERIOR FINISHES	
ACM-W	BRONZE 3-WAVE PATTERN ACM
ACM-L	BRONZE 101-WAVE PATTERN (LINEAR) ACM
GL-2	CAPLESS VERTICAL MULLIONS WITH CAPPED HORIZONTAL (BRONZE FINISH) CURTAIN WALL FRAMING (CLEAR ANODIZED INTERIOR MULLIONS)
GL-3	CAPLESS VERTICAL MULLIONS WITH CAPPED HORIZONTAL (CLEAR ANODIZED FINISH) CURTAIN WALL FRAMING (CLEAR ANODIZED INTERIOR MULLIONS)
GL-4	FULLY CAPPED (CLEAR ANODIZED FINISH) CURTAIN WALL FRAMING
GL-5	CLEAR ANODIZED WINDOW FRAMES ON SECONDARY ELEVATIONS
MD-1	GLAZED DOOR(S) AND TRANSOM (BRONZE FINISH)
MD-2	GLAZED DOOR(S) AND TRANSOM (CLEAR ANODIZED FINISH)
MD-3	FULLY GLAZED OVERHEAD DOORS (CLEAR ANODIZED FINISH)
MD-4	60SI STANDARD DARK GREY PAINTED DOORS
MD-5	SOLID OVERHEAD DOORS (DARK GREY)
PT-E	60SI STANDARD DARK GREY PAINTED
IM-1	INSULATED METAL PANEL - "SABICAL" - CG 58072
EIFS-A	INSULATED CONC. UPSTAND W/ CONC. PARING OR E.I.F.S. FINISH - COLOUR TO MATCH ADJACENT IMP PANEL OVER.

GENESIS

EXTERIOR FINISHES	
ACM-B	BLACK MATTE ACM
ACM-G	DARK GREY MATTE ACM
EIFS-B	BLACK METALLIC FINISH EIFS
MWP-B	BLACK METAL WALL PANEL, COLOUR TO MATCH BLACK ACM
GL-1	LOW E GLAZING WITH CLEAR ANODIZED CAPPED PERIMETER MULLIONS AND CAPLESS VERTICAL AND HORIZONTAL FRAMING JOINTS
GL-2	LOW E GLAZING WITH BLACK CAPS
MD-1	CLEAR ANODIZED ALUMINUM DOOR & FRAME WITH LOW IRON GLAZING
MD-2	BLACK FLAT PANEL OVERHEAD DOOR WITH DARK TINTED VISION GLASS SECTION
MD-3	FULLY GLAZED HIGH SPEED ROLL-UP DOOR
MD-4	FULLY GLAZED OVERHEAD DOORS (BLACK PAINTED WITH DARK GREY TINTED GLAZING)
MD-5	BLACK PAINTED STEEL DOOR AND FRAME TO MATCH BLACK MATTE ACM
EIFS-A	INSULATED CONC. UPSTAND W/ CONC. PARING OR E.I.F.S. FINISH - COLOUR TO MATCH ADJACENT ACM PANEL OVER.
FDP	FULL HEIGHT DOOR PULL

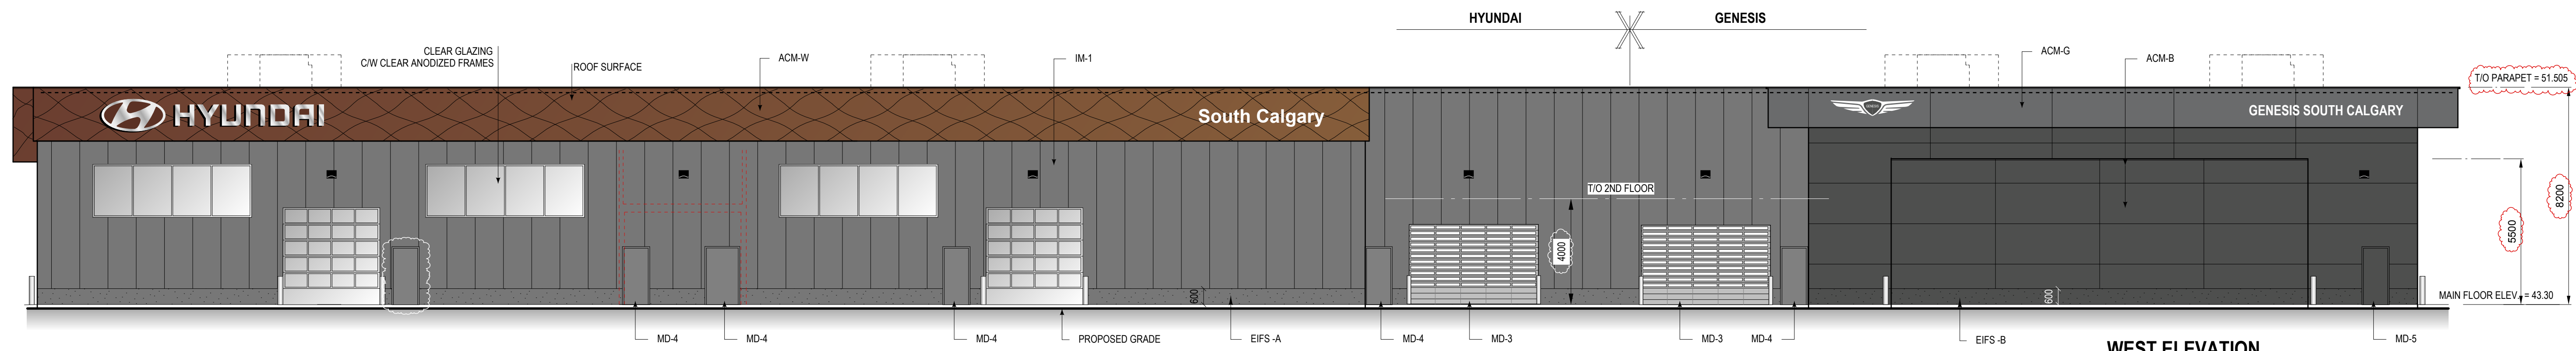

WEST ELEVATION

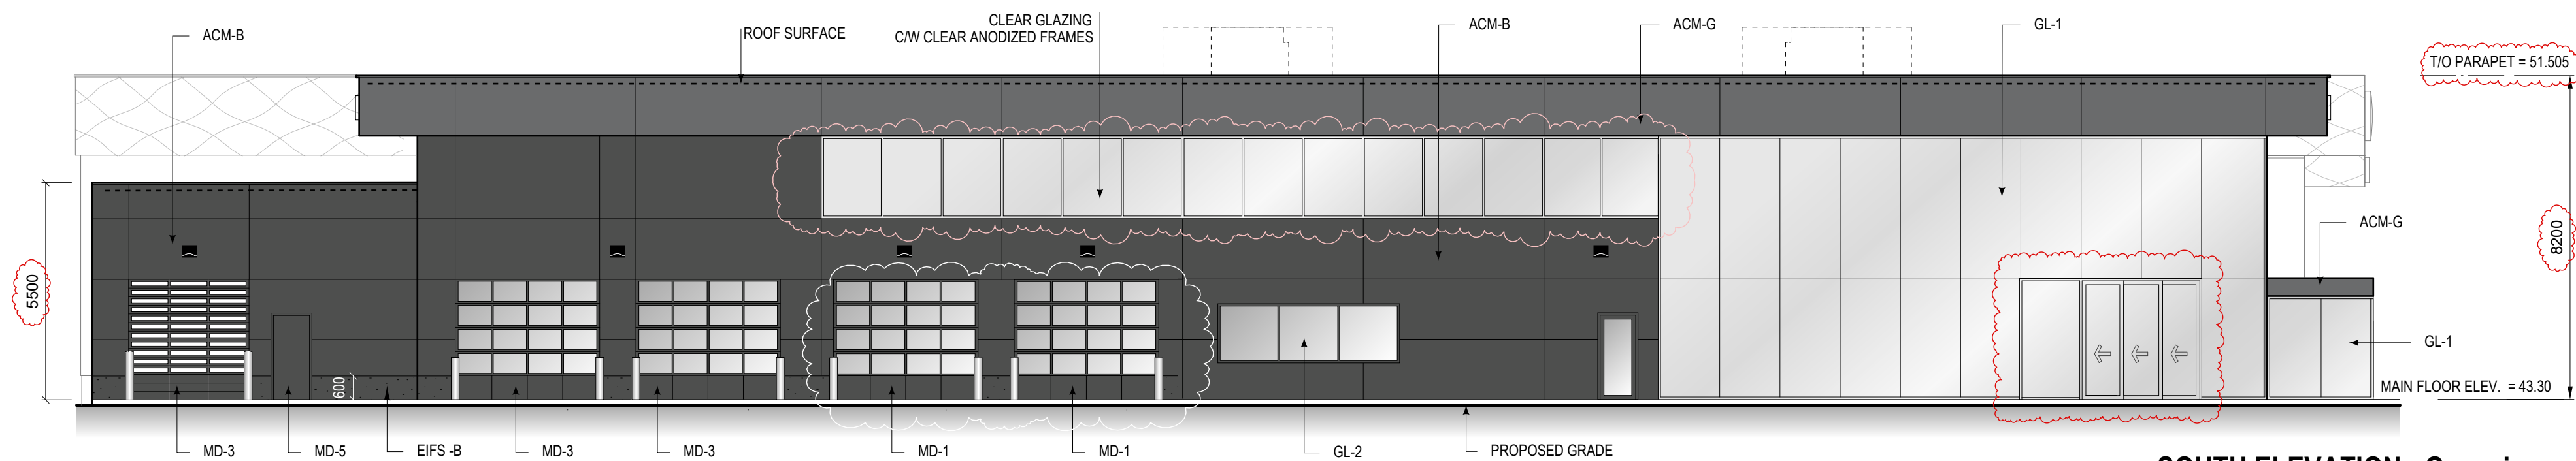

SOUTH ELEVATION - Genesis

DO NOT SCALE DRAWINGS. ANY DISCREPANCIES ARE TO BE REPORTED TO THE ARCHITECT PRIOR TO THE COMMENCEMENT OF ANY WORK. THIS PLAN AND DESIGN ARE, AND AT ALL TIMES REMAIN THE EXCLUSIVE PROPERTY OF RICK BALBI ARCHITECT LTD. AND CANNOT BE USED OR REPRODUCED WITHOUT WRITTEN CONSENT.

BARJAC
SPACES that PERFORM
#10, 2404 91st Avenue SE
Calgary, Alberta T2B 3L6
Ph: (403) 279-5533 Fax: (403) 236-1762
E-mail: barjac@telus.net

Rick Balbi Architect Ltd.
5917 - 17A Street S.W.
Calgary, Alberta T2H 0G4
Ph: (403) 253-2853 Fax: (403) 253-3078
general@balbi.ca

Seal:

Site Mechanical:

Structural:

Mechanical:

Electrical:

HYUNDAI

SOUTH CALGARY

GENESIS

Revisions:
MAR 10/25: BLDG HEIGHT & CARWASH HEIGHT INCREASED; REV'D COLOUR AT O.H. AT NORTH ELEV; ADDED WINDOWS AT SOUTH ELEV; ADDED MAN DOOR AT WEST ELEV; SIDELITES REMOVED AT O.H. DOORS AT SOUTH ELEV.

Drawing Title:
Elevations

JOB No. 25-054
DATE: July 16/25
DRAWN: MM

DP 4.0