



LIST OF DRAWINGS

A-0.0	Cover Page
A-1.0	Foundation Plan
A-1.1	Basement Plan
A-1.2	Main Floor Plan
A-1.3	Upper Floor Plan
A-1.4	Loft Floor Plan
A-1.5	Roof Plan
A-2.0	Front and Rear Elevations
A-2.1	Right Elevation
A-2.2	Left Elevation
A-4.0	Garage Plan
A-4.1	Garage Elevations
A-4.3	Garage Section

PROJECT NOTES:

FLOOR AREA

BASEMENT	=	1000.00 SQ. FT.
MAIN	=	990.00 SQ. FT.
UPPER	=	1096.99 SQ. FT.
LOFT	=	706.00 SQ. FT.
TOTAL	=	2792.99 SQ. FT.

DO NOT SCALE DRAWINGS.
DRAWINGS ARE TO BE READ IN CONJUNCTION WITH ALL
OTHER APPLICABLE CONSULTANT DRAWINGS.
CONTRACTOR IS TO CONFIRM AND COORDINATE ALL
DETAILS WITH SITE CONDITIONS AND OTHER CONSULTANT
DRAWINGS PRIOR TO STARTING CONSTRUCTION.
JOHN TRINH & ASSOCIATES INC. ASSUMES NO
RESPONSIBILITY, IMPLIED OR DIRECT, UNLESS THE
DRAWINGS BEAR THE SEAL AND SIGNATURE OF A
REGISTERED PROFESSIONAL.

ALL FRAMING, ELECTRICAL ROUGH-IN
AND PLUMBING ROUGH-IN NEEDS TO BE
CONFIRMED BY TRADES/CONTRACTOR
AND HOME OWNER. ANY ISSUE NEEDS TO
BE NOTIFIED TO THE DESIGNER TO BE
RESOLVED BEFORE PROCEEDING

ISSUES:

NO.	DATE(D/M/Y)	DETAIL	BY
01.	23/07/2025	CONCEPT	S.W.
02.	22/08/2025	DP ARCH	K.R.
03.	--	--	--
04.	--	--	--
05.	--	--	--



COPYRIGHT:
ALL IDEAS AND DESIGNS REPRESENTED BY
THIS DRAWING ARE OWNED BY JOHN TRINH
& ASSOCIATES INC. AND WERE CREATED
FOR USE IN A SPECIFIED PROJECT. NONE
OF THE IDEAS AND/OR DESIGNS MAY BE
USED BY, OR DISCLOSED TO, ANY OTHER
PERSON OR ORGANIZATION FOR ANY
PURPOSE WITHOUT THE WRITTEN
PERMISSION

ALL WORK MUST COMPLY WITH THE MOST
RECENT EDITION OF THE ALBERTA
BUILDING CODE AND ANY OTHER
GOVERNING AUTHORITIES.

PROJECT:
NEW HOME

STATUS: -

SIGNATURES:
X _____

PRINTED: 1/14/2026 2:07:58 PM

PROJECT NAME:
1731 24 St SW (Middle South)
CALGARY, ALBERTA

DESIGNER: JT	JOB #: #274-25
-----------------	-------------------


SCALE: AS SHOWN	SHEET: A-0.0
--------------------	-----------------

EXTERIOR FINISHES:

1	ASPHALT SHINGLES	4	6" ALUMINIUM FASCIA	7	SMOOTH STUCCO - LIGHT GREY	10	CAST-IN-PLACE CONCRETE
2	TORCH ON ROOFING	5	HARDIE SIDING FINISH - LIGHT GREY	8	BRICK - GREY	11	METAL ROOF
3	10" ALUMINIUM FASCIA	6	HARDIE SIDING - DARK GREY / BLACK	9	CONCRETE PARGING		


VENTED SOFFIT NOTES:

-VENTED SOFFIT (FRONT AND BACK)
-VENTED SOFFIT ON SIDES IF ITS CLEAR 1.2m
-NON VENTED SIDES SOFFIT IF WITHIN 1.2m
(SOFFIT ARE PRE-FIN ALUM)

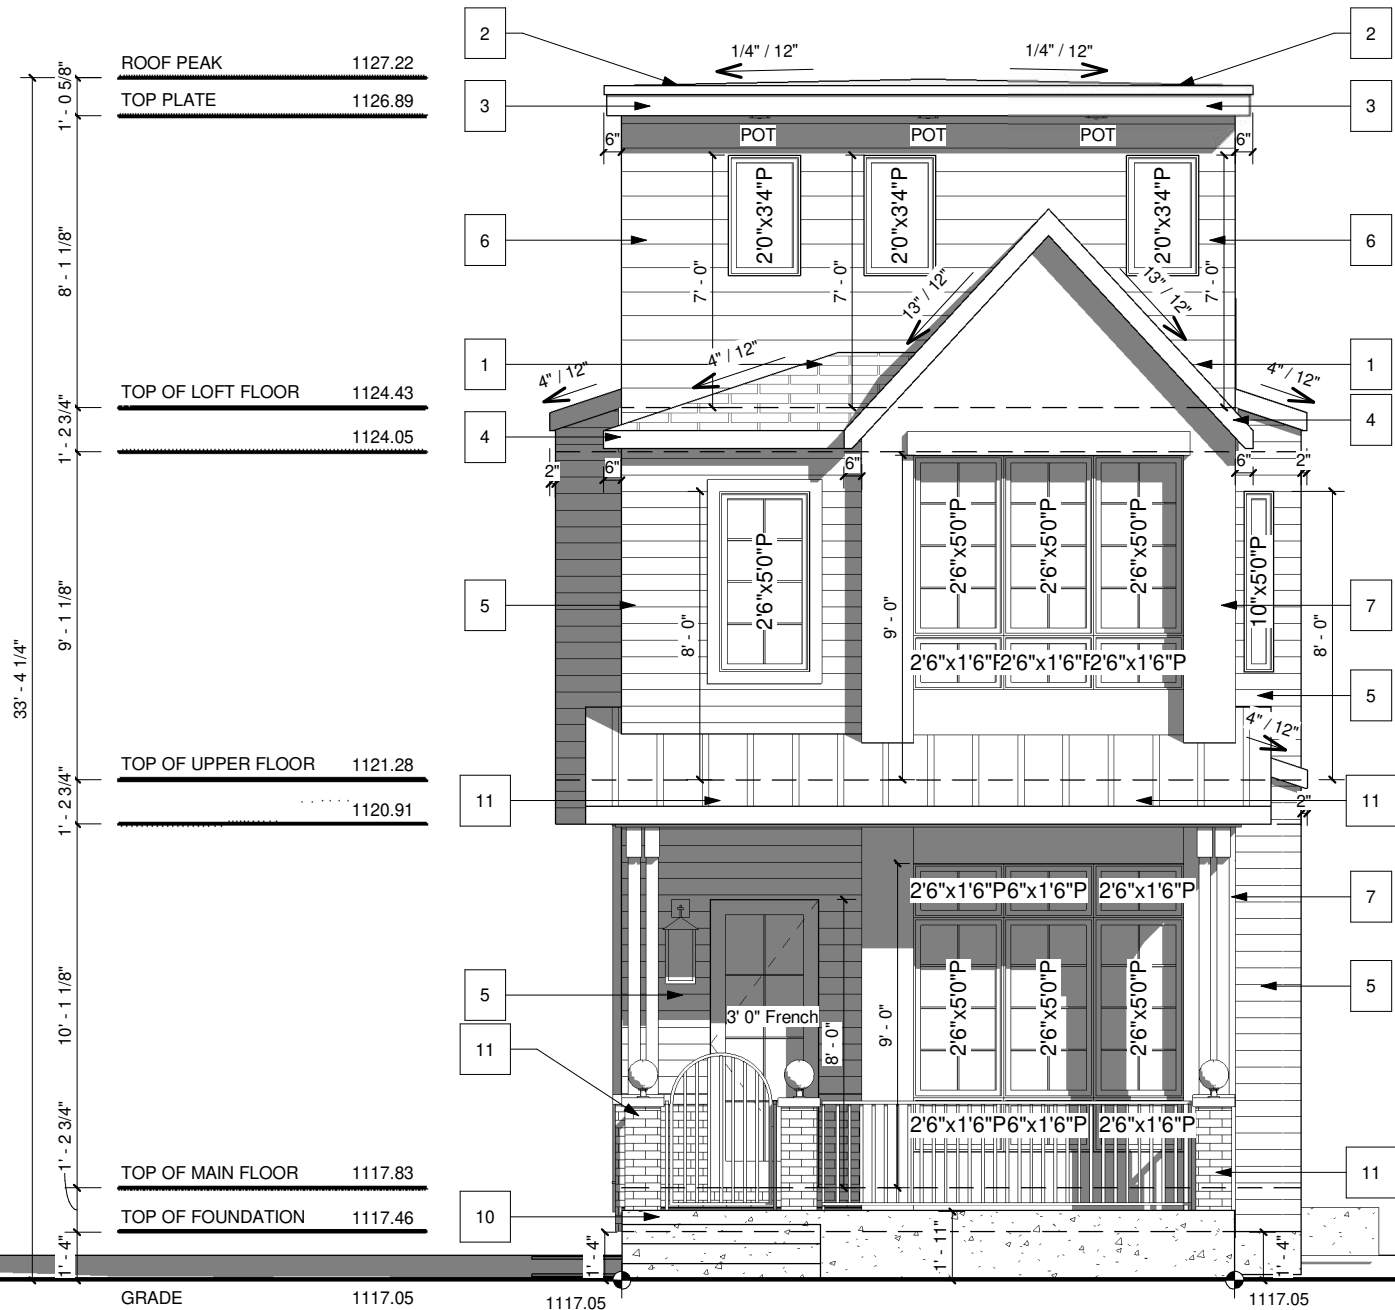

FRONT ELEVATION

SCALE: 3/16" = 1'-0"

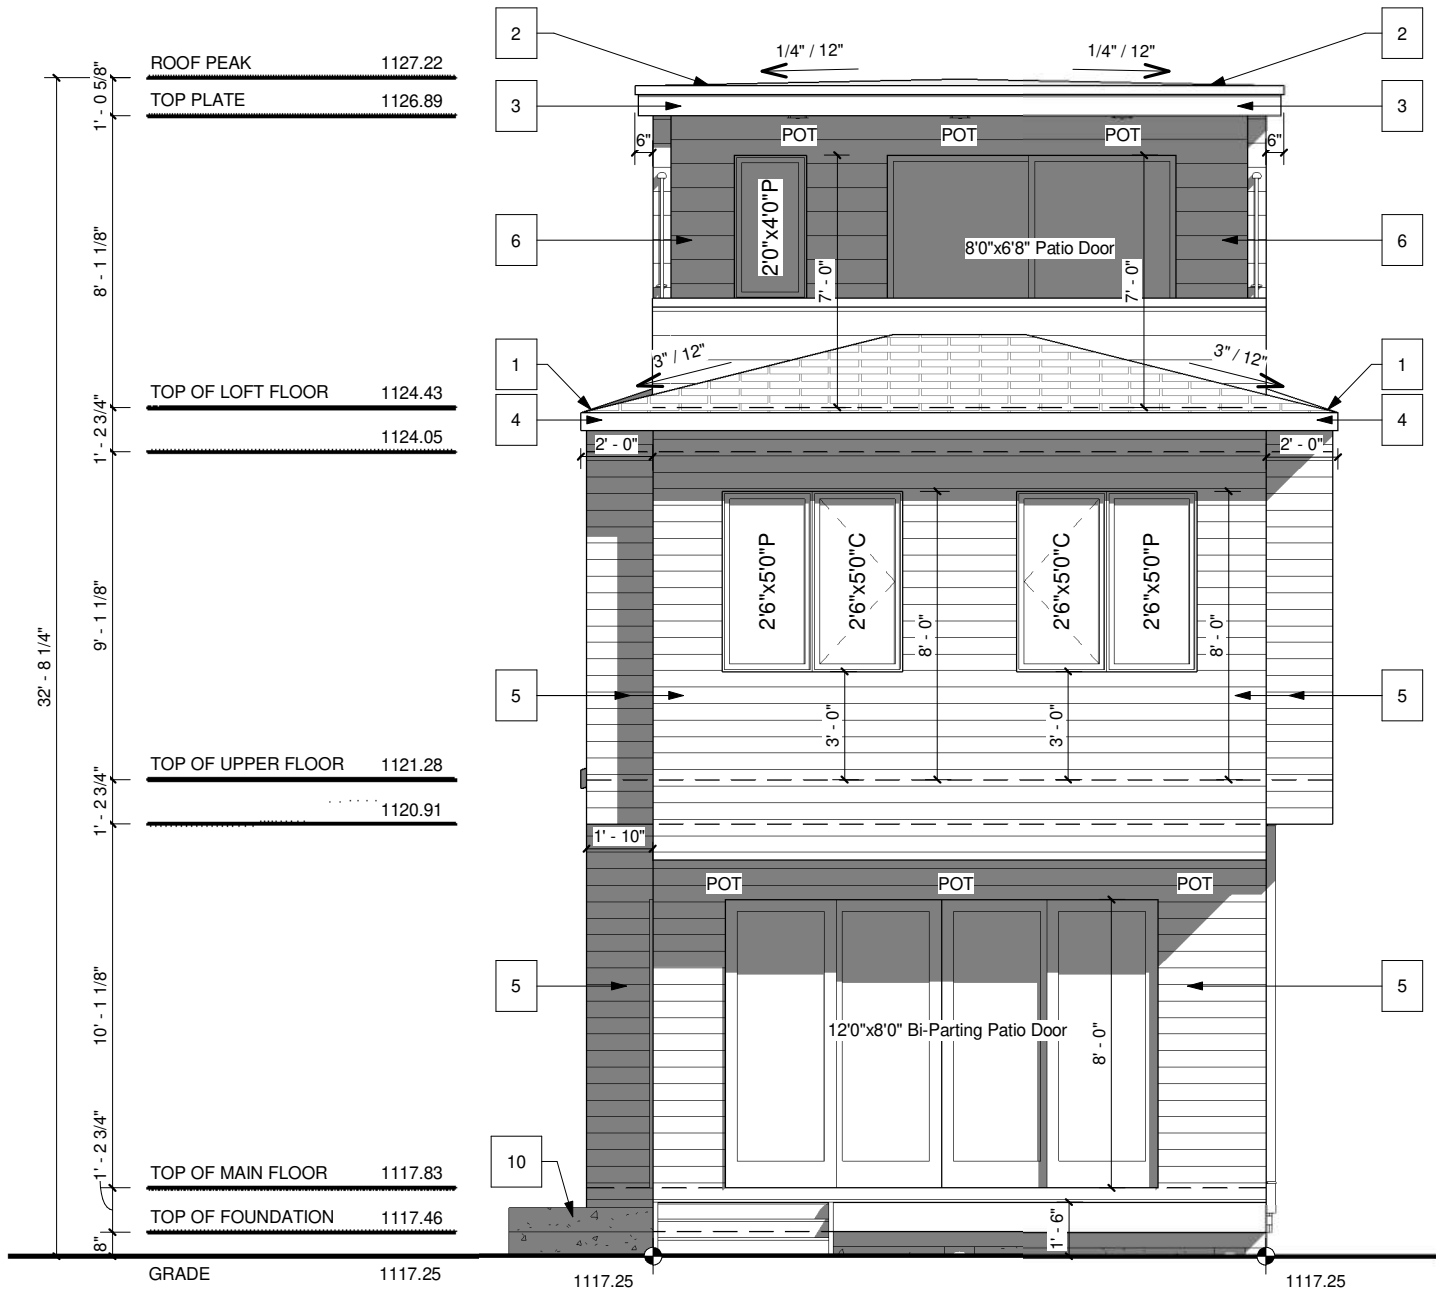

REAR ELEVATION

SCALE: 3/16" = 1'-0"

PROJECT NOTES:

DO NOT SCALE DRAWINGS.
DRAWINGS ARE TO BE READ IN CONJUNCTION WITH ALL OTHER APPLICABLE CONSULTANT DRAWINGS
CONTRACTOR IS TO CONFIRM AND COORDINATE ALL DETAILS WITH SITE CONDITIONS AND OTHER CONSULTANT DRAWINGS PRIOR TO STARTING CONSTRUCTION.
ASSUMES NO RESPONSIBILITY, IMPLIED OR DIRECT UNLESS THE DRAWINGS BEAR THE SEAL AND SIGNATURE OF A REGISTERED PROFESSIONAL.
ALL FRAMING, ELECTRICAL ROUGH-IN AND PLUMBING ROUGH-IN NEEDS TO BE CONFIRMED BY TRADES/CONTRACTOR AND HOME OWNER. ANY ISSUE NEEDS TO BE NOTIFIED TO THE DESIGNER TO BE RESOLVED BEFORE PROCEEDING.

ISSUES:

NO.	DATE(D/M/Y)	DETAIL	BY
01.	23/07/2025	CONCEPT	S.W.
02.	25/08/2025	DP ARCH	K.R.
03.	--	--	--
04.	--	--	--
05.	--	--	--

COPYRIGHT:
ALL IDEAS AND DESIGNS REPRESENTED BY THIS DRAWING ARE OWNED BY AND WERE CREATED FOR USE IN A SPECIFIED PROJECT. NONE OF THE IDEAS AND/OR DESIGNS MAY BE USED BY, OR DISCLOSED TO, ANY OTHER PERSON OR ORGANIZATION FOR ANY PURPOSE WITHOUT THE WRITTEN PERMISSION

ALL WORK MUST COMPLY WITH THE MOST RECENT EDITION OF THE ALBERTA BUILDING CODE AND ANY OTHER GOVERNING AUTHORITIES.

PROJECT:

NEW HOME

STATUS:

-

SIGNATURES:

X

PRINTED: 1/14/2026 2:08:02 PM



PROJECT NAME:

1731 24 St SW (Middle South)
CALGARY, ALBERTA

DESIGNER:

JT

JOB #:

#274-25

SCALE:

AS SHOWN

SHEET:

A-2.0

EXTERIOR FINISHES:


1	ASPHALT SHINGLES	4	6" ALUMINIUM FASCIA	7	SMOOTH STUCCO - LIGHT GREY	10	CAST-IN-PLACE CONCRETE
2	TORCH ON ROOFING	5	HARDIE SIDING FINISH - LIGHT GREY	8	BRICK - GREY	11	METAL ROOF
3	10" ALUMINIUM FASCIA	6	HARDIE SIDING - DARK GREY / BLACK	9	CONCRETE PARGING		

WINDOW CALCULATION

WALL AREA = 1697.67 SQ. FT.
WINDOW AREA = 56.10 SQ. FT.
TOTAL: 56.10 / 1697.67 = 3.30%

VENTED SOFFIT NOTES:

-VENTED SOFFIT (FRONT AND BACK)
-VENTED SOFFIT ON SIDES IF ITS CLEAR 1.2m
-NON VENTED SIDES SOFFIT IF WITHIN 1.2m
(SOFFIT ARE PRE-FIN ALUM)

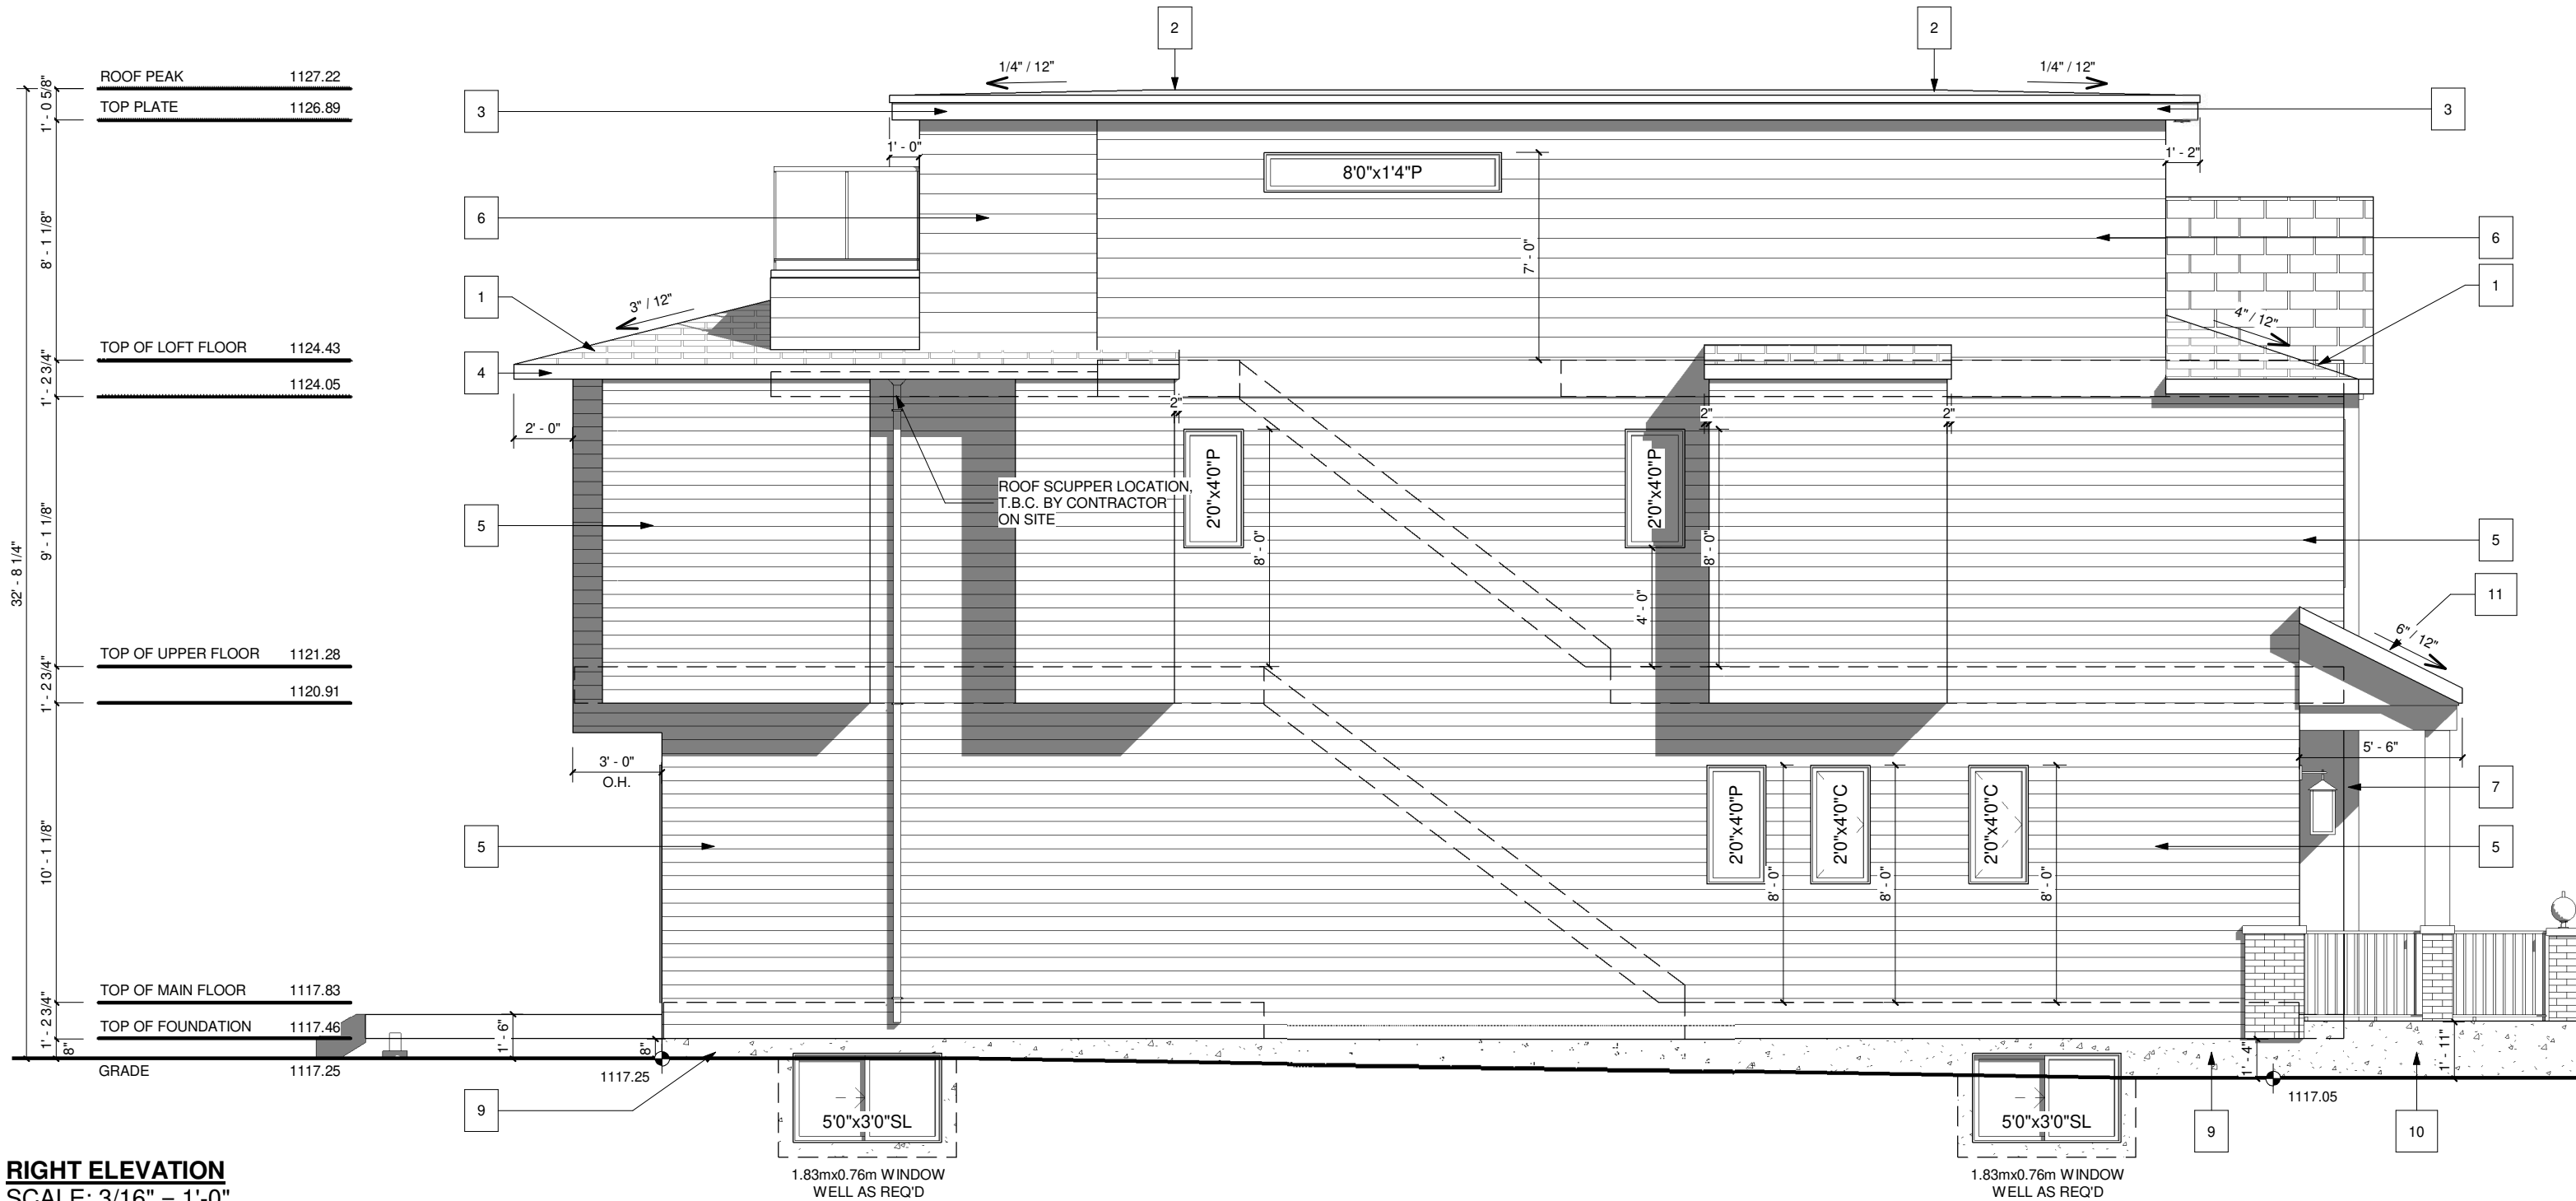

RIGHT ELEVATION
SCALE: 3/16" = 1'-0"

PROJECT NOTES:

-ALL FRAMING, ELECTRICAL ROUGH-IN AND PLUMBING ROUGH-IN NEEDS TO BE CONFIRMED BY TRADES/CONTRACTOR AND HOME OWNER. ANY ISSUE NEEDS TO BE NOTIFIED TO THE DESIGNER TO BE RESOLVED BEFORE PROCEEDING

DO NOT SCALE DRAWINGS. DRAWINGS ARE TO BE READ IN CONJUNCTION WITH ALL OTHER APPLICABLE CONSULTANT DRAWINGS. CONTRACTOR IS TO CONFIRM AND COORDINATE ALL DETAILS WITH SITE CONDITIONS AND OTHER CONSULTANT DRAWINGS PRIOR TO STARTING CONSTRUCTION. ASSUMES NO RESPONSIBILITY, IMPLIED OR DIRECT UNLESS THE DRAWINGS BEAR THE SEAL AND SIGNATURE OF A REGISTERED PROFESSIONAL. ALL FRAMING, ELECTRICAL ROUGH-IN AND PLUMBING ROUGH-IN NEEDS TO BE CONFIRMED BY TRADES/CONTRACTOR AND HOME OWNER. ANY ISSUE NEEDS TO BE NOTIFIED TO THE DESIGNER TO BE RESOLVED BEFORE PROCEEDING.

ISSUES:

NO.	DATE(D/M/Y)	DETAIL	BY
01.	23/07/2025	CONCEPT	S.W.
02.	25/08/2025	DP ARCH	K.R.
03.	--	--	--
04.	--	--	--
05.	--	--	--

COPYRIGHT: ALL IDEAS AND DESIGNS REPRESENTED BY THIS DRAWING ARE OWNED BY AND WERE CREATED FOR USE IN A SPECIFIED PROJECT. NONE OF THE IDEAS AND/OR DESIGNS MAY BE USED BY, OR DISCLOSED TO, ANY OTHER PERSON OR ORGANIZATION FOR ANY PURPOSE WITHOUT THE WRITTEN PERMISSION. ALL WORK MUST COMPLY WITH THE MOST RECENT EDITION OF THE ALBERTA BUILDING CODE AND ANY OTHER GOVERNING AUTHORITIES.

PROJECT:

NEW HOME

STATUS:

-

SIGNATURES:

X

PRINTED: 1/14/2026 2:08:03 PM



PROJECT NAME:

1731 24 St SW (Middle South)
CALGARY, ALBERTA

DESIGNER:

JT

JOB #:

#274-25

SCALE:

AS SHOWN

SHEET:

A-2.1

EXTERIOR FINISHES:

1	ASPHALT SHINGLES	4	6" ALUMINIUM FASCIA	7	SMOOTH STUCCO - LIGHT GREY	10	CAST-IN-PLACE CONCRETE
2	TORCH ON ROOFING	5	HARDIE SIDING FINISH - LIGHT GREY	8	BRICK - GREY	11	METAL ROOF
3	10" ALUMINIUM FASCIA	6	HARDIE SIDING - DARK GREY / BLACK	9	CONCRETE PARGING		

WINDOW CALCULATION

WALL AREA = 1644.45 SQ. FT.
WINDOW AREA = 55.92 SQ. FT.
TOTAL: 55.92 / 1644.45 = 3.40%

VENTED SOFFIT NOTES:

-VENTED SOFFIT (FRONT AND BACK)
-VENTED SOFFIT ON SIDES IF ITS CLEAR 1.2m
-NON VENTED SIDES SOFFIT IF WITHIN 1.2m
(SOFFIT ARE PRE-FIN ALUM)



LEFT ELEVATION
SCALE: 3/16" = 1'-0"

PROJECT NOTES:

-ALL FRAMING, ELECTRICAL ROUGH-IN AND PLUMBING ROUGH-IN NEEDS TO BE CONFIRMED BY TRADES/CONTRACTOR AND HOME OWNER. ANY ISSUE NEEDS TO BE NOTIFIED TO THE DESIGNER TO BE RESOLVED BEFORE PROCEEDING

DO NOT SCALE DRAWINGS. DRAWINGS ARE TO BE READ IN CONJUNCTION WITH ALL OTHER APPLICABLE CONSULTANT DRAWINGS. CONTRACTOR IS TO CONFIRM AND COORDINATE ALL DETAILS WITH SITE CONDITIONS AND OTHER CONSULTANT DRAWINGS PRIOR TO STARTING CONSTRUCTION. ASSUMES NO RESPONSIBILITY, IMPLIED OR DIRECT UNLESS THE DRAWINGS BEAR THE SEAL AND SIGNATURE OF A REGISTERED PROFESSIONAL. ALL FRAMING, ELECTRICAL ROUGH-IN AND PLUMBING ROUGH-IN NEEDS TO BE CONFIRMED BY TRADES/CONTRACTOR AND HOME OWNER. ANY ISSUE NEEDS TO BE NOTIFIED TO THE DESIGNER TO BE RESOLVED BEFORE PROCEEDING.

ISSUES:

NO.	DATE(D/M/Y)	DETAIL	BY
01.	23/07/2025	CONCEPT	S.W.
02.	25/08/2025	DP ARCH	K.R.
03.	--	--	--
04.	--	--	--
05.	--	--	--

COPYRIGHT: ALL IDEAS AND DESIGNS REPRESENTED BY THIS DRAWING ARE OWNED BY AND WERE CREATED FOR USE IN A SPECIFIED PROJECT. NONE OF THE IDEAS AND/OR DESIGNS MAY BE USED BY, OR DISCLOSED TO, ANY OTHER PERSON OR ORGANIZATION FOR ANY PURPOSE WITHOUT THE WRITTEN PERMISSION

ALL WORK MUST COMPLY WITH THE MOST RECENT EDITION OF THE ALBERTA BUILDING CODE AND ANY OTHER GOVERNING AUTHORITIES.

PROJECT:

NEW HOME

STATUS:

-

SIGNATURES:

X

PRINTED: 1/14/2026 2:08:05 PM



PROJECT NAME:

1731 24 St SW (Middle South)
CALGARY, ALBERTA

DESIGNER:

JT

JOB #:

#274-25

SCALE:


AS SHOWN

SHEET:


A-2.2

EXTERIOR FINISHES:


- 1ASPHALT SHINGLES
- 28" ALUMNIMUM FASCIA
- 3HARDIE FINISH
- 4CONC. PARGING

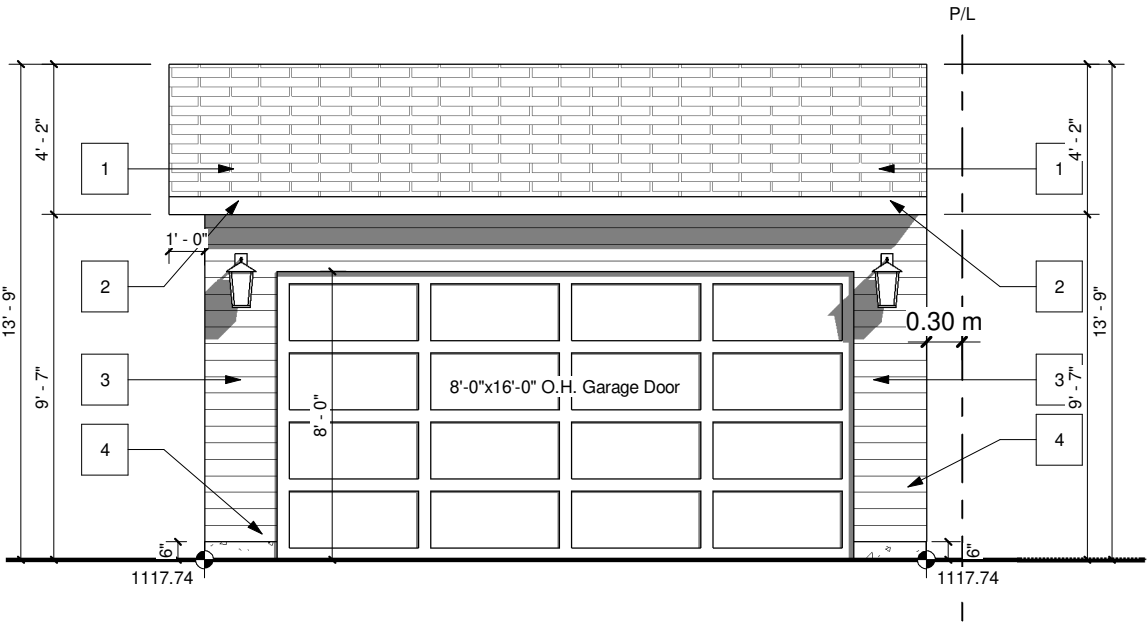


GARAGE FRONT - BACK LANE
SCALE: 3/16" = 1'-0"

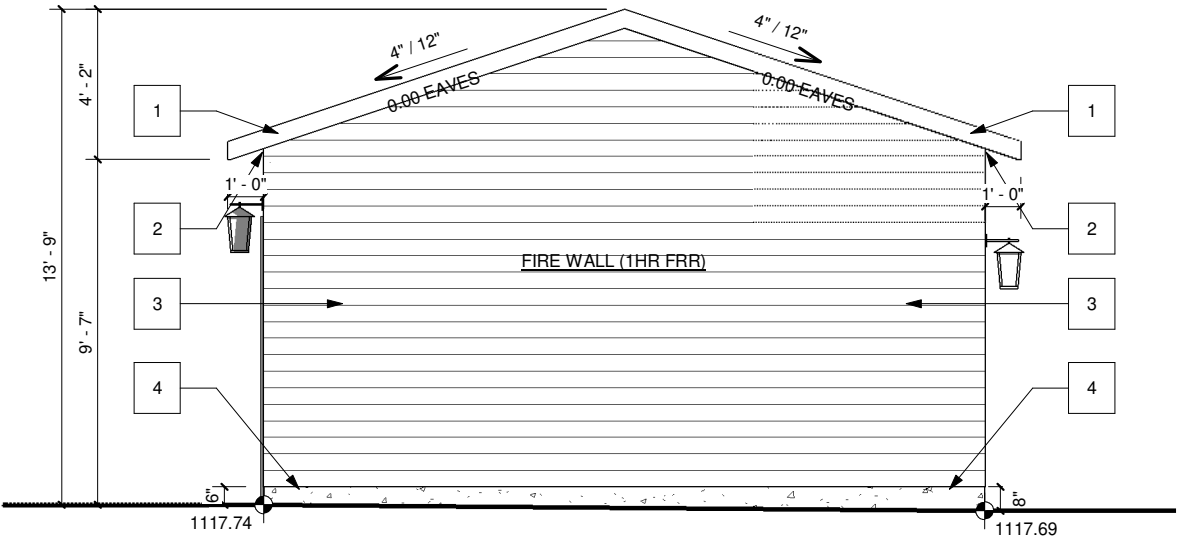

GARAGE LEFT
SCALE: 3/16" = 1'-0"

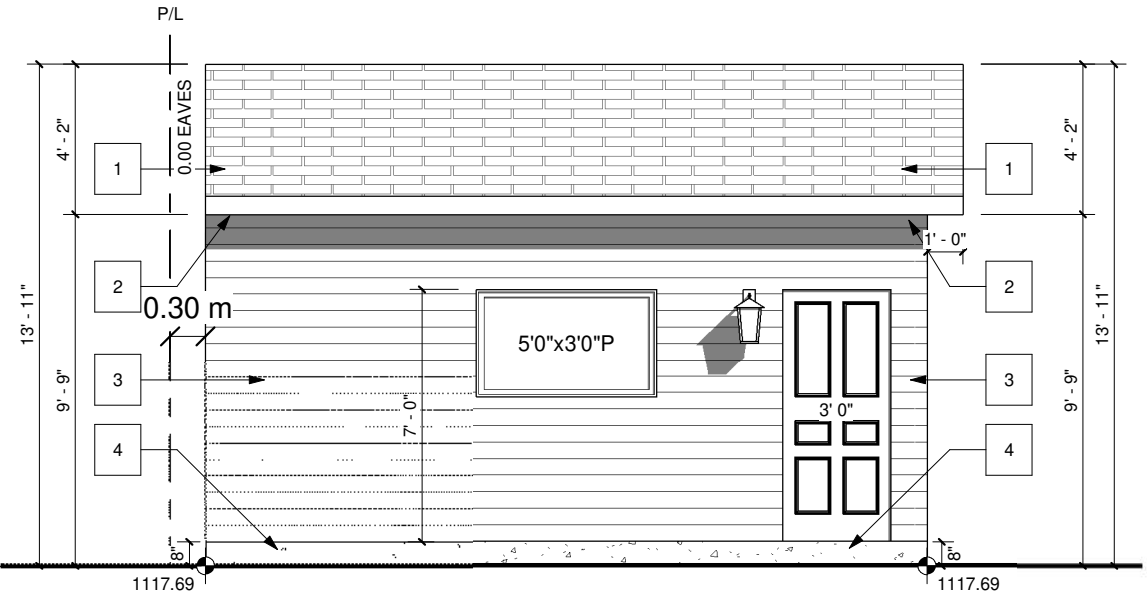

GARAGE REAR
SCALE: 3/16" = 1'-0"

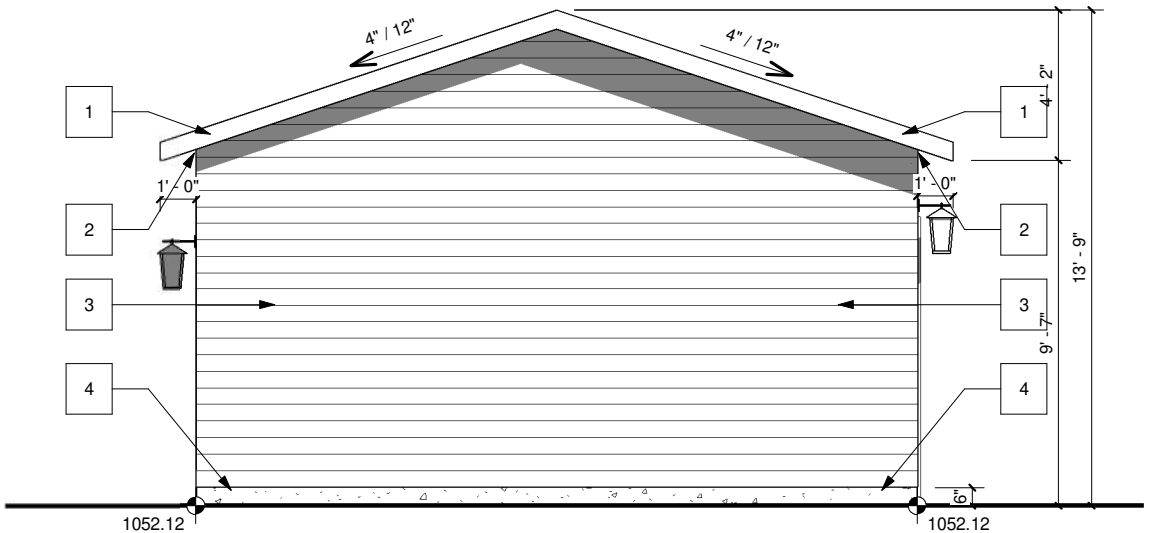

GARAGE RIGHT
SCALE: 3/16" = 1'-0"

PROJECT NOTES:

DO NOT SCALE DRAWINGS.
DRAWINGS ARE TO BE READ IN CONJUNCTION WITH ALL
OTHER APPLICABLE CONSULTANT DRAWINGS.
CONTRACTOR IS TO CONFIRM AND COORDINATE ALL
DETAILS WITH SITE CONDITIONS AND OTHER CONSULTANT
DRAWINGS PRIOR TO STARTING CONSTRUCTION.
JOHN TRINH & ASSOCIATES INC. ASSUMES NO
RESPONSIBILITY, IMPLIED OR DIRECT UNLESS THE
DRAWINGS BEAR THE SEAL AND SIGNATURE OF A
REGISTERED PROFESSIONAL.

ALL FRAMING, ELECTRICAL ROUGH-IN
AND PLUMBING ROUGH-IN NEEDS TO BE
CONFIRMED BY TRADES/CONTRACTOR
AND HOME OWNER. ANY ISSUE NEEDS TO
BE NOTIFIED TO THE DESIGNER TO BE
RESOLVED BEFORE PROCEEDING

ISSUES:

NO.	DATE(D/M/Y)	DETAIL	BY
01.	23/07/25	CONCEPT	S.W.
02.	25/08/2025	DP ARCH	K.R.
03.	--	--	--
04.	--	--	--
05.	--	--	--

JOHN TRINH & ASSOCIATES
Design | Drafting | Planning | Permits

www.johntrinh.ca - 403.472.8184

"We specialize in New Homes, In-fills,
Renovations and Commercial projects."

COPYRIGHT:
ALL IDEAS AND DESIGNS REPRESENTED BY
THIS DRAWING ARE OWNED BY JOHN TRINH
& ASSOCIATES INC. AND WERE CREATED
FOR USE IN A SPECIFIED PROJECT. NONE
OF THE IDEAS AND/OR DESIGNS MAY BE
USED BY, OR DISCLOSED TO, ANY OTHER
PERSON OR ORGANIZATION FOR ANY
PURPOSE WITHOUT THE WRITTEN
PERMISSION

ALL WORK MUST COMPLY WITH THE MOST
RECENT EDITION OF THE NATIONAL
BUILDING CODE ALBERTA EDITION AND ANY
OTHER GOVERNING AUTHORITIES.

PROJECT: NEW HOME

STATUS: -


SIGNATURES:
X _____

PRINTED: 1/14/2026 2:08:06 PM

PROJECT NAME:
1731 24 St SW (Middle South)
CALGARY, ALBERTA

DESIGNER: JT
JOB #: #274-25

SCALE: AS SHOWN
SHEET: A-4.1

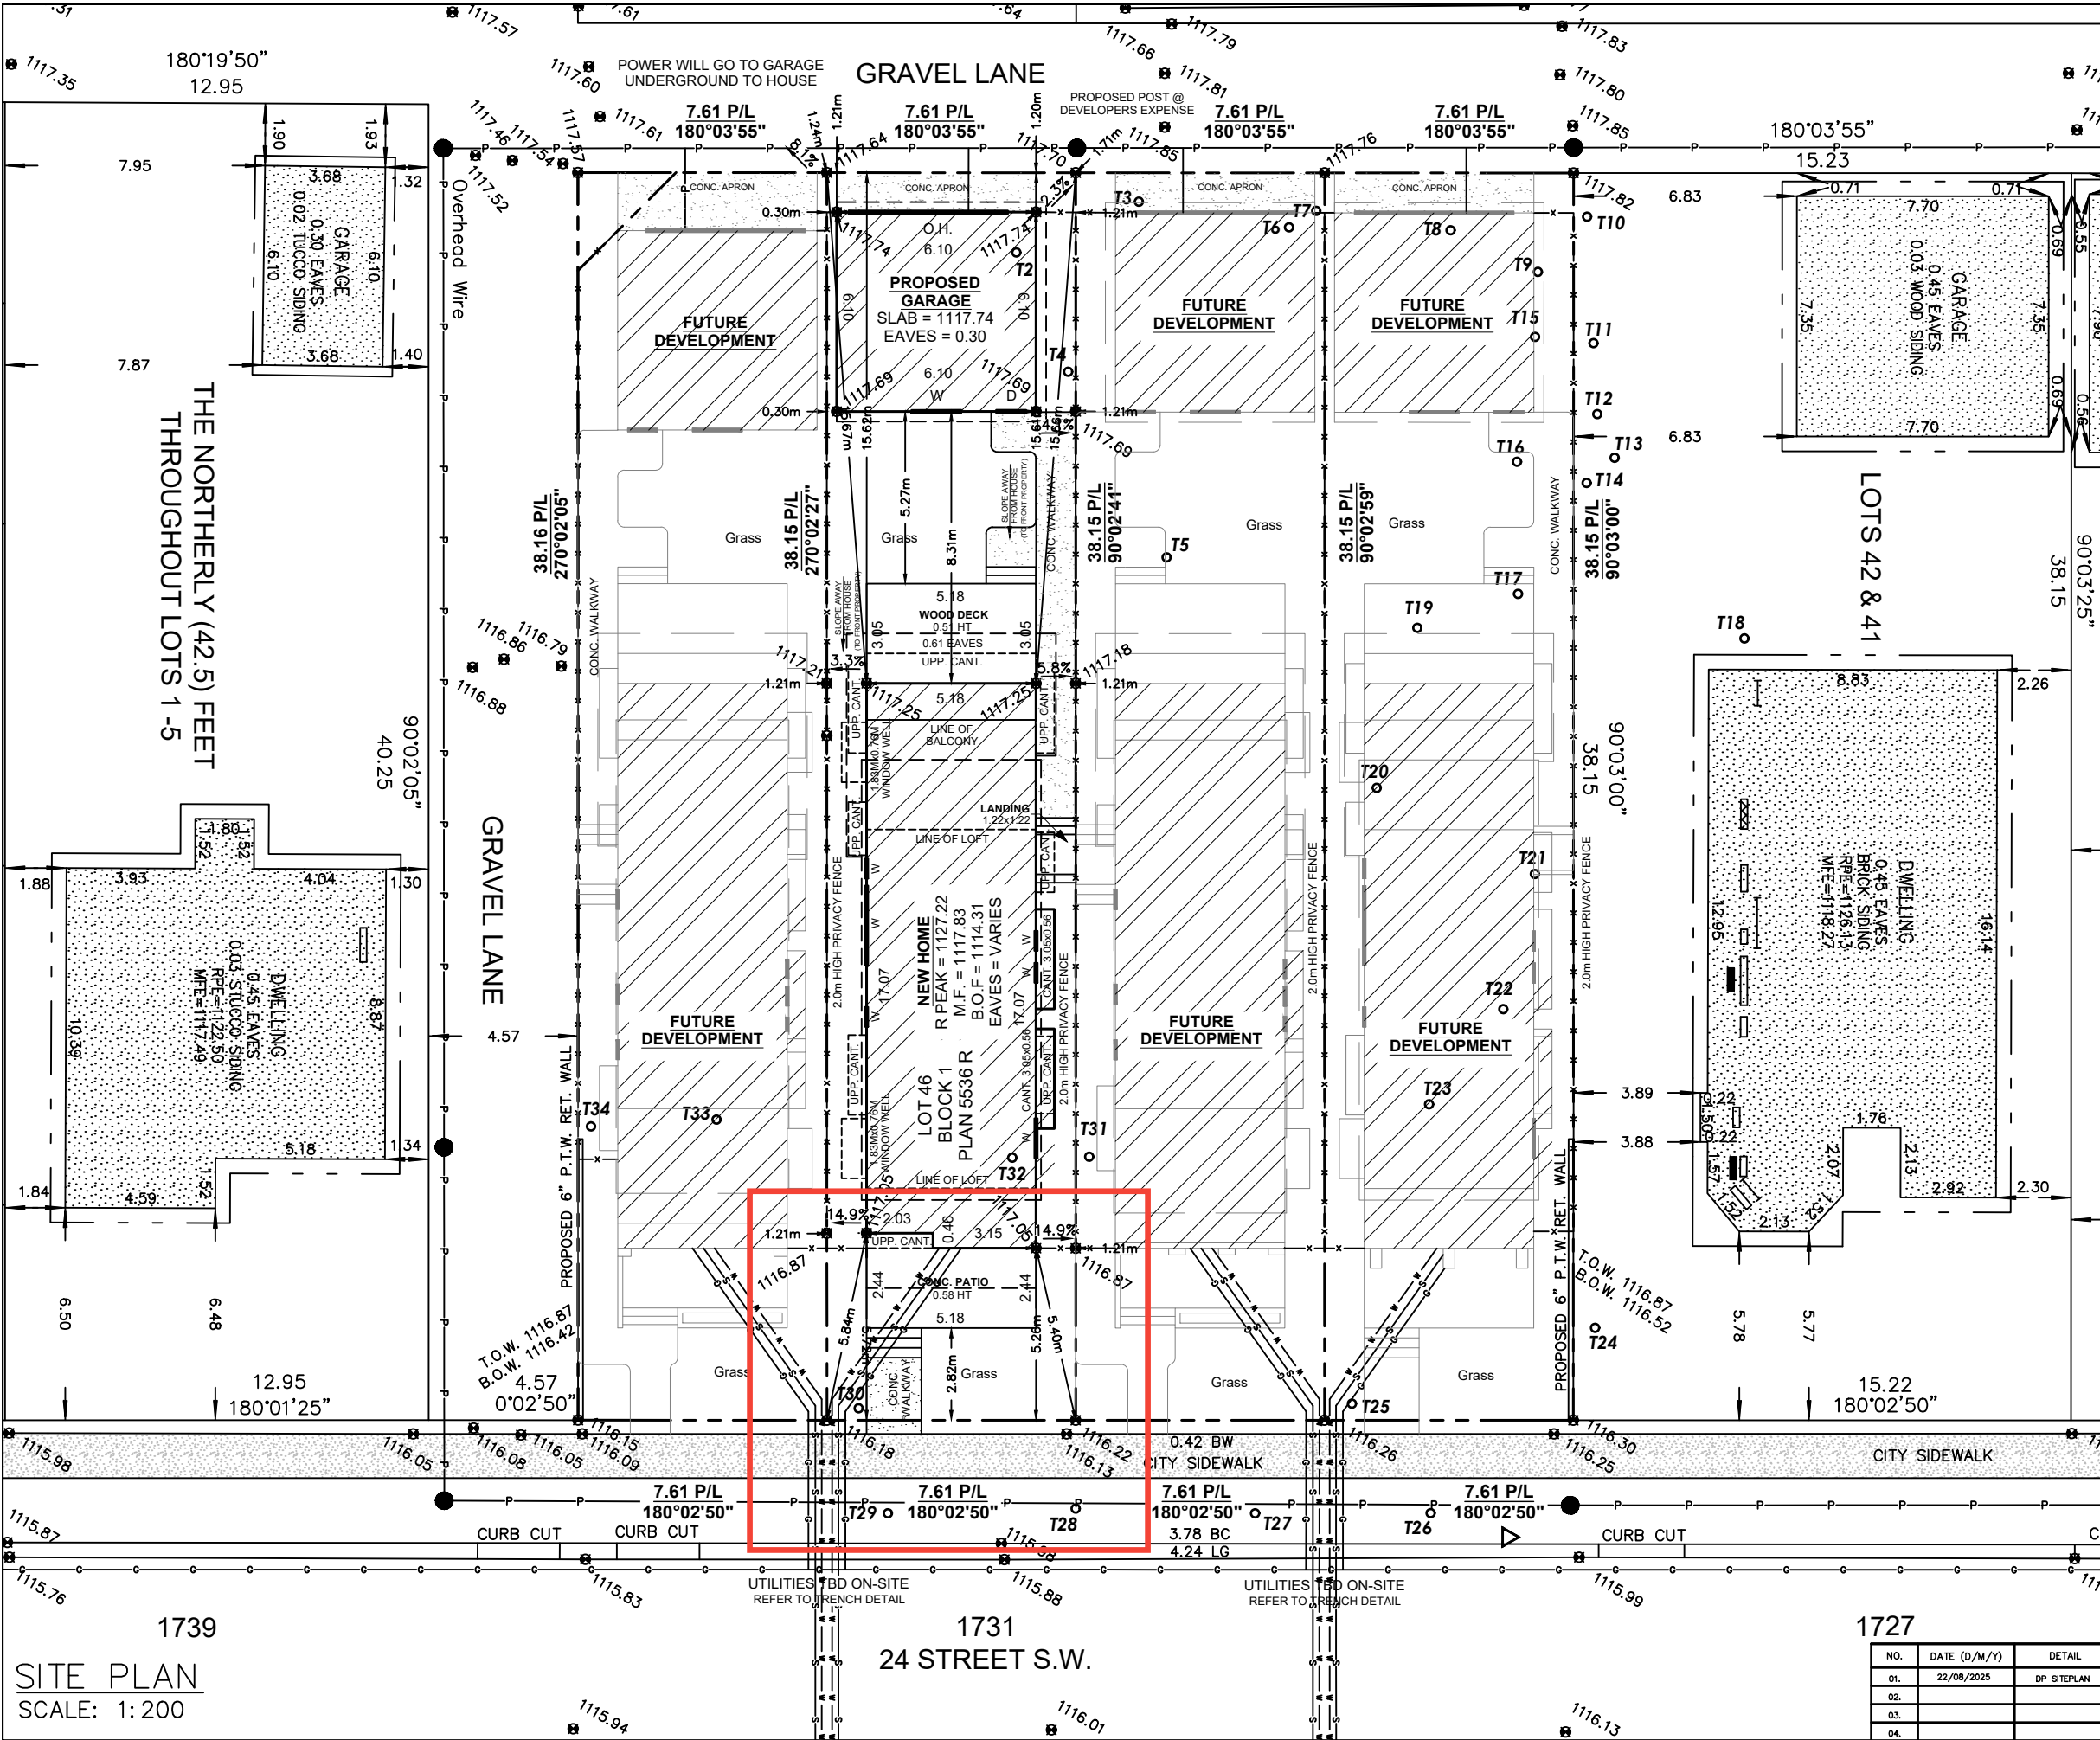

SITE PLAN

LEGEND

ELEVATIONS ARE SHOWN THUS: $\square$ = 1000.00 METRES. (GEODETIC)
DISTANCES ARE IN METRES AND DECIMALS THEREOF.
ELEVATIONS ARE REFERRED TO GEODETIC DATUM
AND ARE DERIVED FROM ASCMS 55269 AND 179085
ASCM 55269 IS HELD FOR HORIZONTAL AND VERTICAL POSITIONING.
WINDOWS AND DOORS ARE DESCRIBED AS WIDTH x HEIGHT.

THE FOLLOWING ABBREVIATIONS MAY APPEAR ON THIS PLAN:

- $\square$ denotes Calculation points
- $\square$ denotes Water Valve
- $\square$ denotes Gas Valve
- $\square$ denotes Manhole
- $\square$ denotes Tree
- $\square$ denotes Power Pole
- $\square$ denotes Sign
- $\square$ denotes Light Standard
- $\square$ denotes Fence
- $\square$ denotes Sanitary Line
- $\square$ denotes Storm Line
- $\square$ denotes Water Line
- $\square$ denotes Gas Line
- $\square$ denotes Electrical Line
- $\square$ denotes A.G.T. Line
- $\square$ denotes Utility Right of Way Line
- $\square$ denotes Property Line
- $\square$ denotes Door
- $\square$ denotes Main Floor Windows
- $\square$ denotes Second Floor Windows
- $\square$ denotes Basement Floor Windows

- $\square$ denotes Shed Hatch
- $\square$ denotes Detached Garage Hatch
- $\square$ denotes Main Building Hatch
- $\square$ denotes Concrete and Asphalt Hatch
- $\square$ denotes Wood Hatch

'Cant.' denotes Cantilevers
'Enc.' denotes Encroach(es)
'BW' denotes Back of Walkway
'BOW' denotes Bottom of Wall
'Conc.' denotes Concrete
'Ret.' denotes Retaining
'BC' denotes Back of Curb
'TOW' denotes Top of Wall

Disclaimer

The gas line information shown on this sheet is compiled from records maintained by ATCO GAS NO warrantee or guarantee is given as to the accuracy or completeness of those records. service lines, water lines, storm, sanitary, electrical and cable as shown are schematic representation only, and do not indicate the actual location or length of the service line. Dial-before-you-dig services should be utilized before commencement of any excavation or construction.

LAND USE: R-CG Residential
Grade Oriented Infill

SCALE 1:200

LEGAL DESCRIPTION:

Lot 43-46
Block 1
Plan 5536 R

MUNICIPAL ADDRESS:

1731 - 24 ST S.W. (MIDDLE SOUTH)
Calgary, Alberta

LOT COVERAGE DETAIL:
(SINGLE LOT AND HOUSE)

LOT SIZE: 290.304 SQ M
HOUSE SIZE: 88.568 SQ M
COVERED PORCH: 0.929 SQ M
CANT.: 3.463 SQ M
GARAGE: 37.161 SQ M
WING WALL: 0.199 SQ M


= 130.320/290.304
= 44.89%



SITE PLAN

SCALE: 1:200

NO.	DATE (D/M/Y)	DETAIL	BY	PROJECT NAME AND ADDRESS:	PROJECT:	SCALE:
01.	22/08/2025	DP SITEPLAN	K.R.	1731 - 24 St S.W. (Middle South) Calgary, Alberta	NEW HOME	1: 200
02.				Lot 46		
03.				Block 1		
04.				Plan 5536 R		
				DATE:	DIVISION	NUMBER
				Aug 22, 2025	S	01

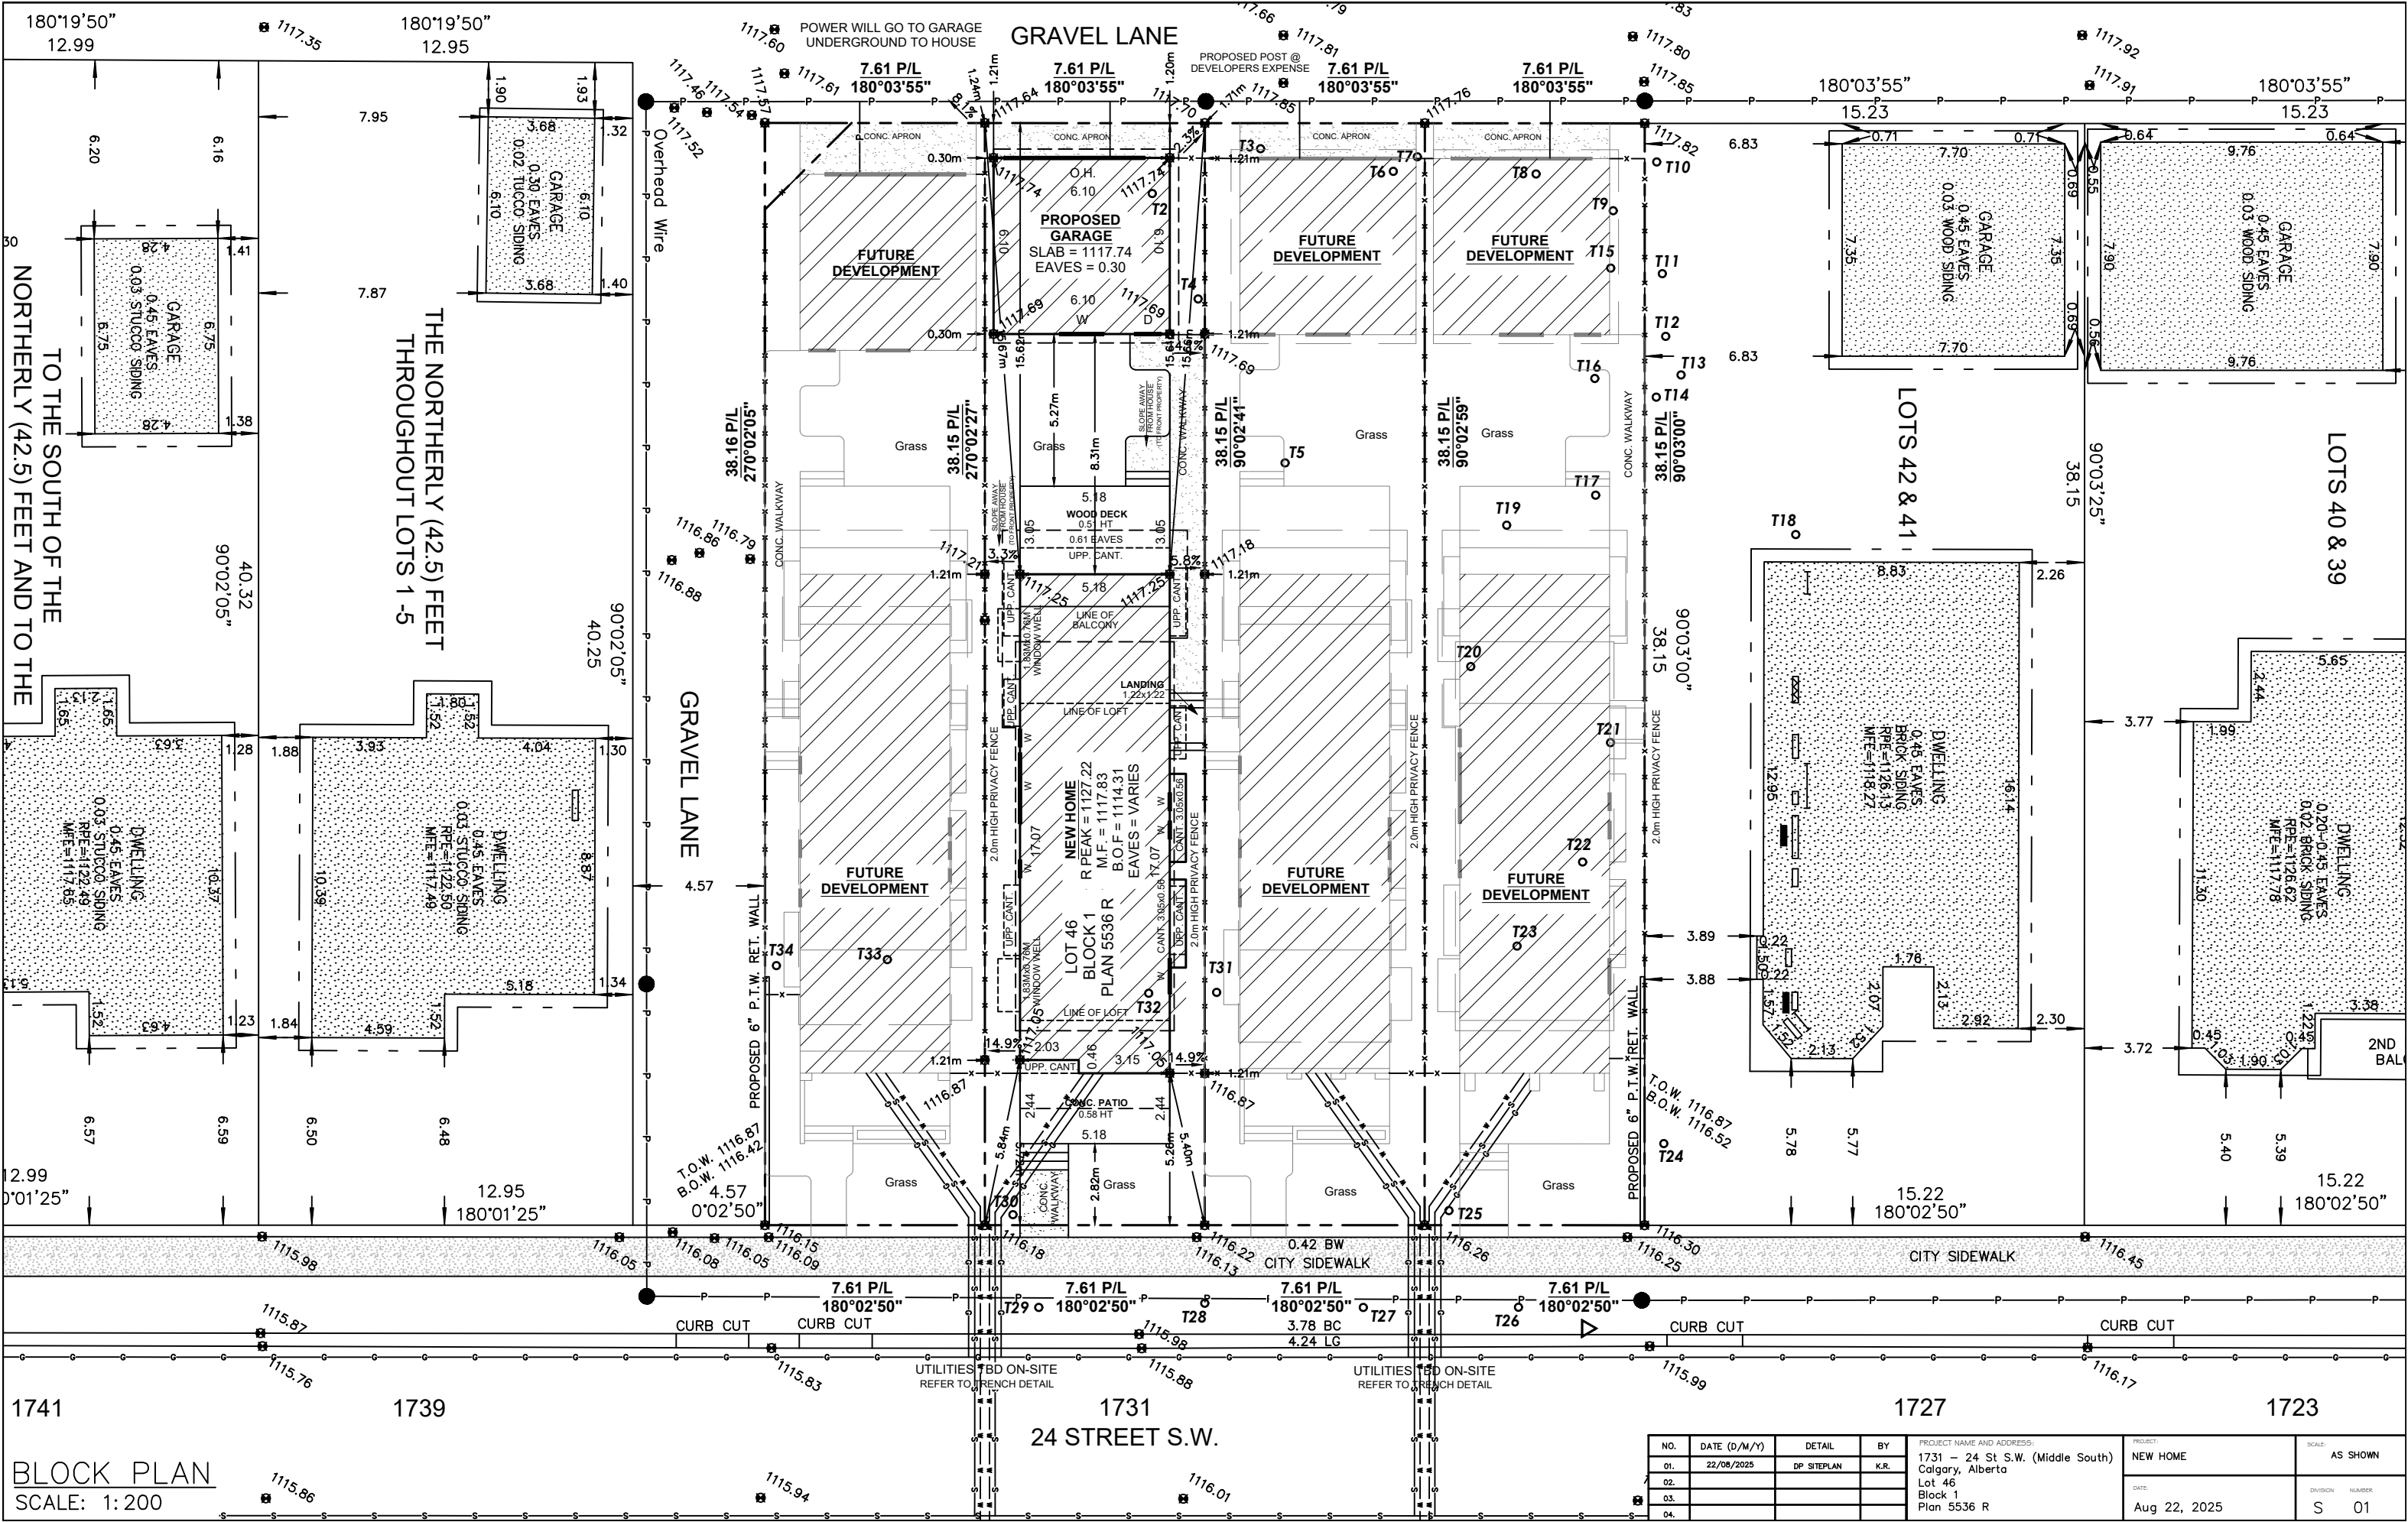

BLOCK PLAN
SCALE: 1: 200

NO.	DATE (D/M/Y)	DETAIL	BY	PROJECT NAME AND ADDRESS:	PROJECT	SCALE
01.	22/08/2025	DP SITEPLAN	K.R.	1731 - 24 St S.W. (Middle South) Calgary, Alberta	NEW HOME	AS SHOWN
02.				Lot 46 Block 1 Plan 5536 R		
03.					DATE: Aug 22, 2025	DIVISION S
04.						NUMBER 01

