

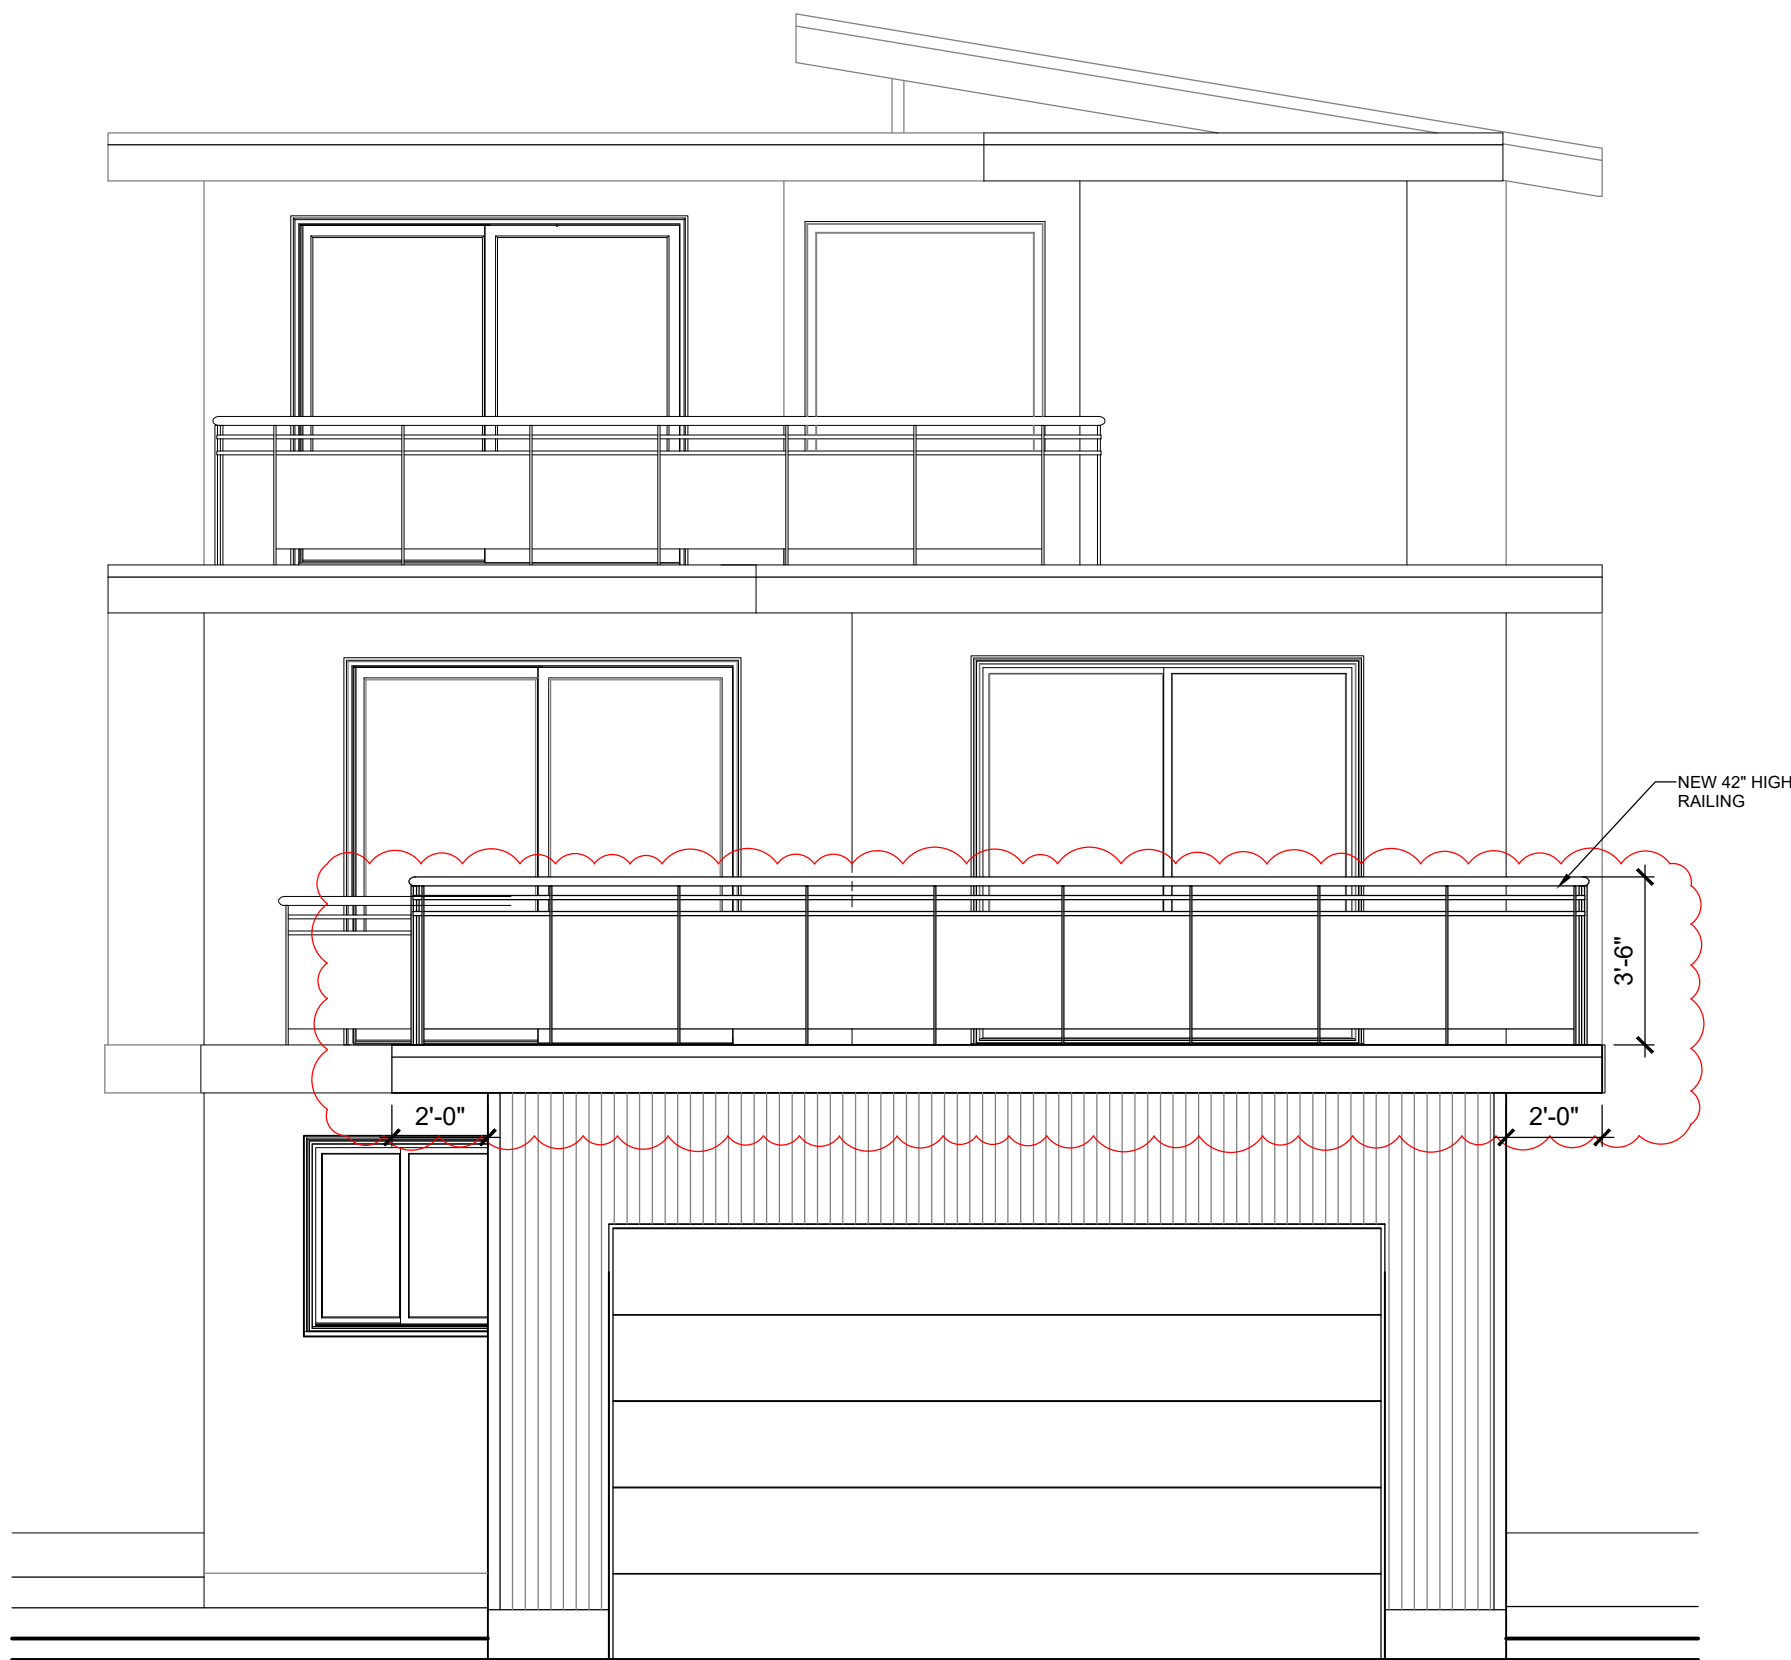
 




 $\frac{1}{2}$

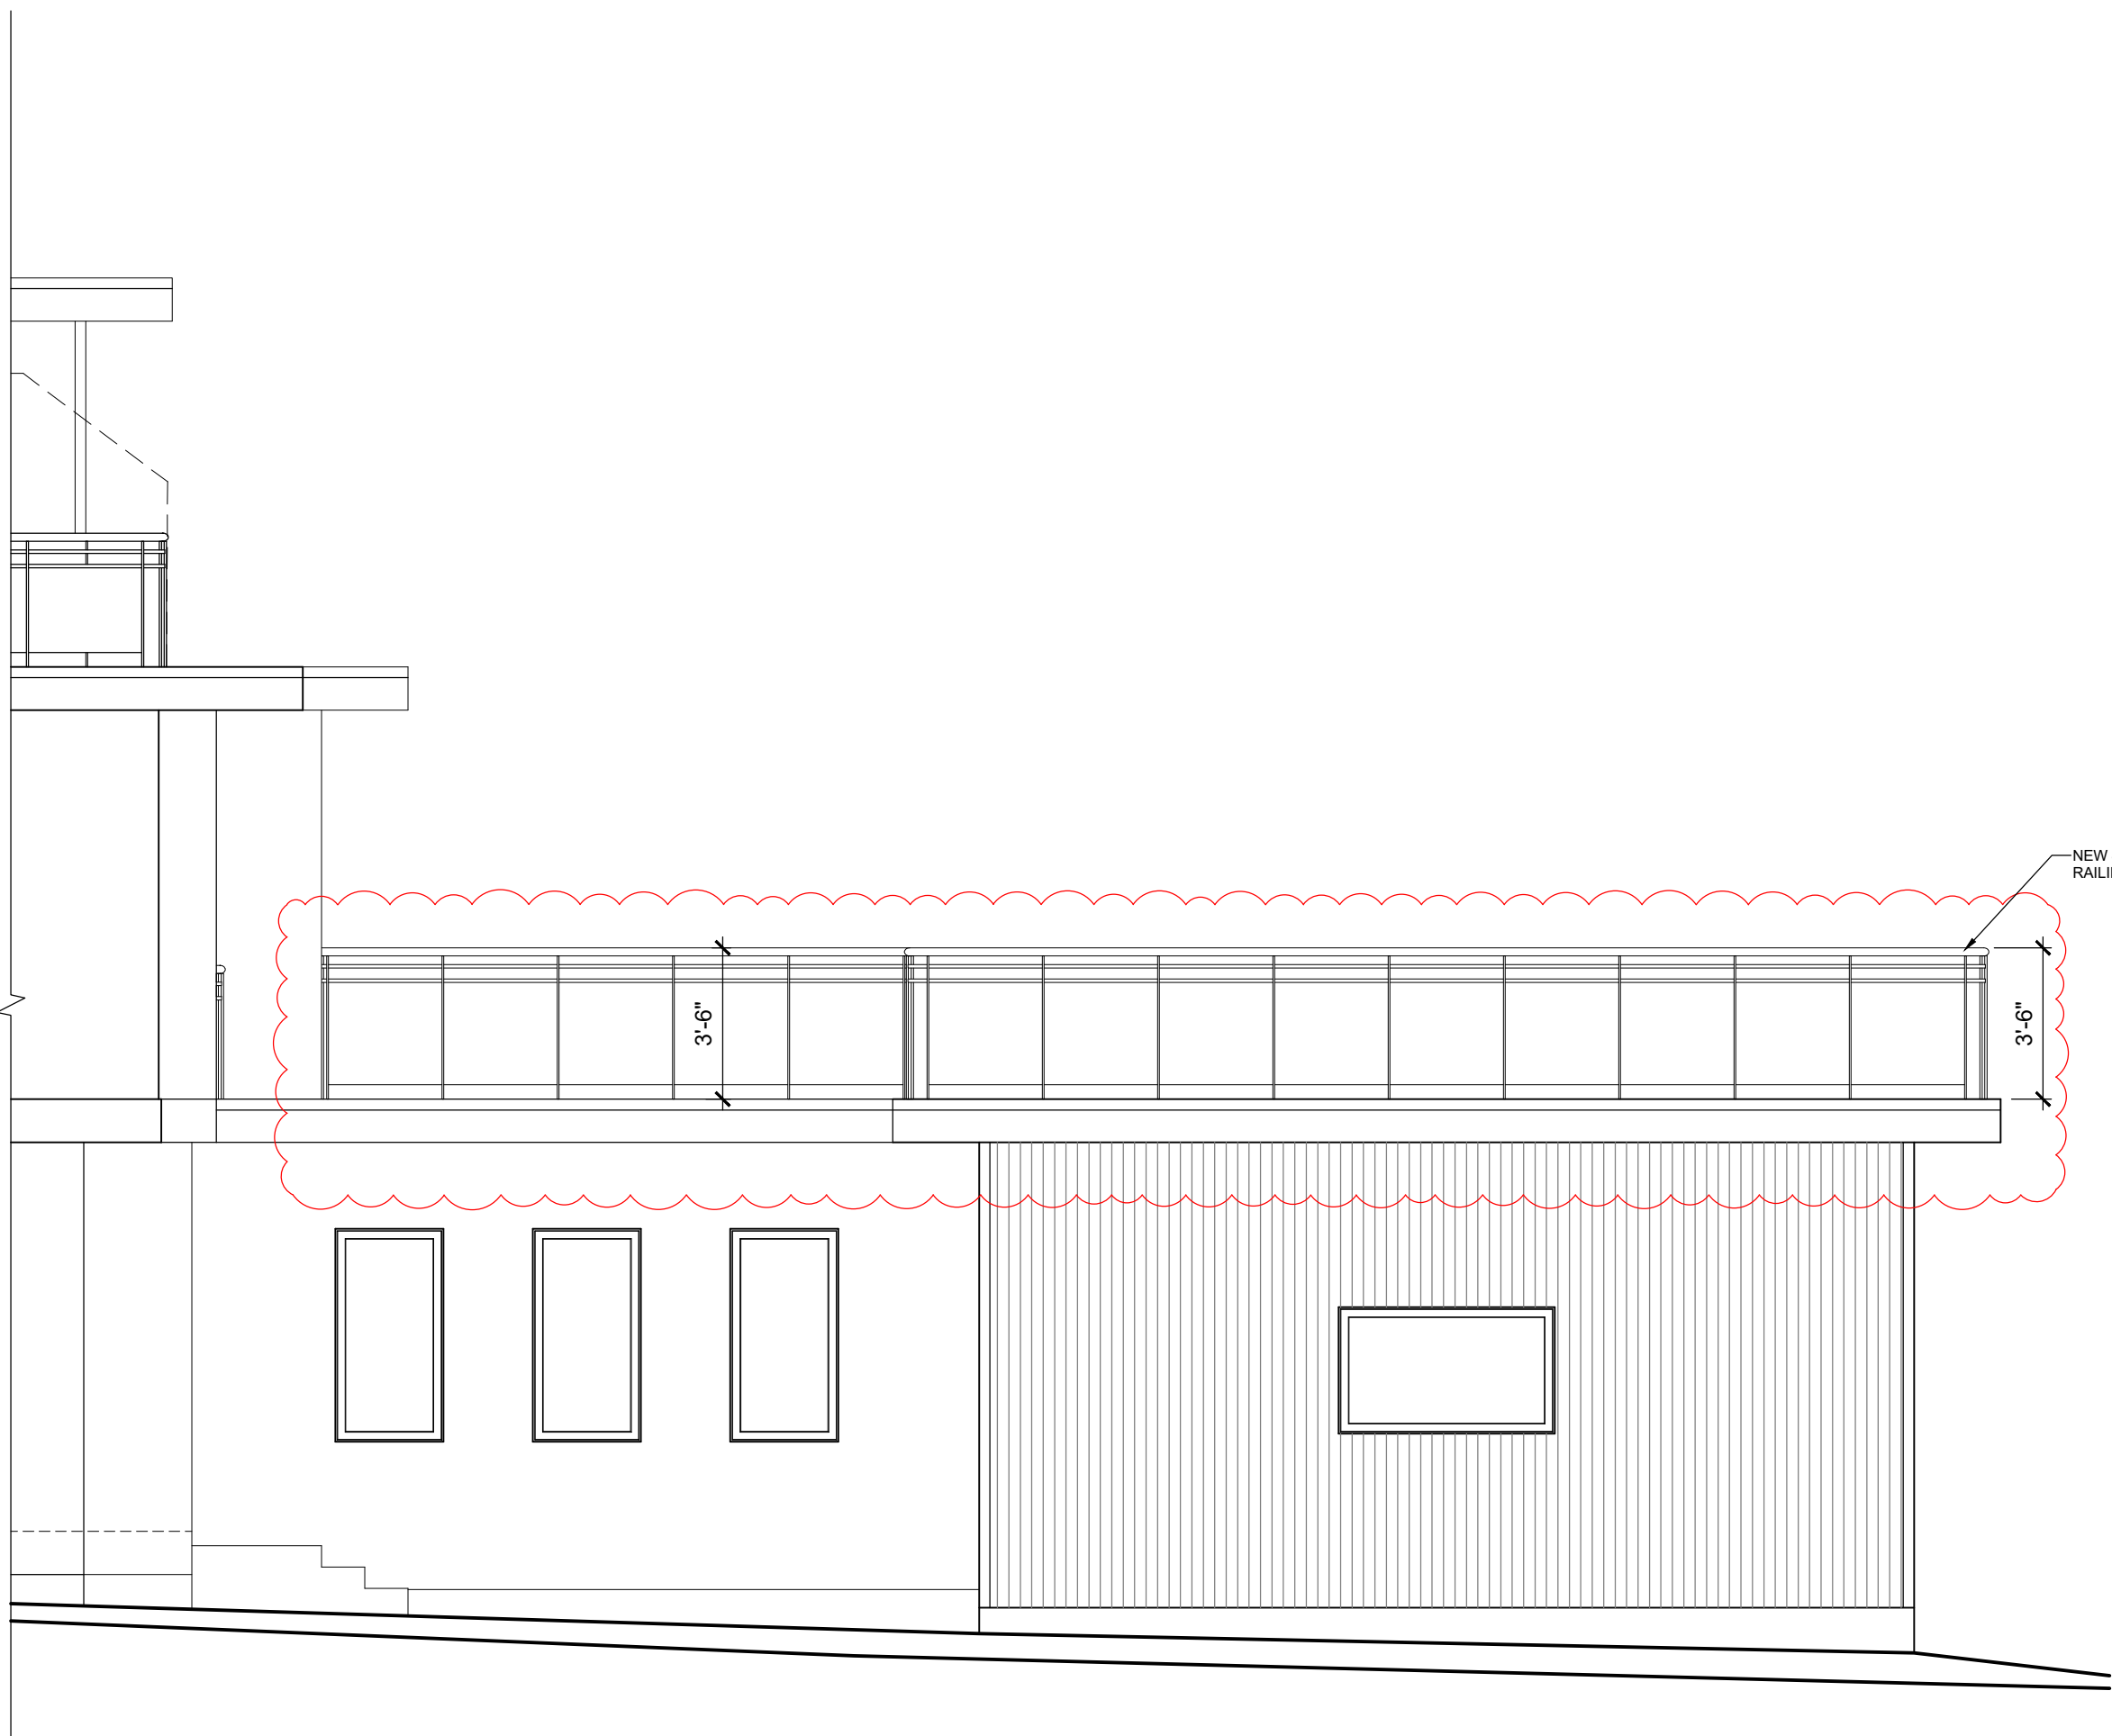


 SOUTH ELEVATION  
1/4" = 1'-0"

 

 WEST ELEVATION  
1/4" = 1'-0"

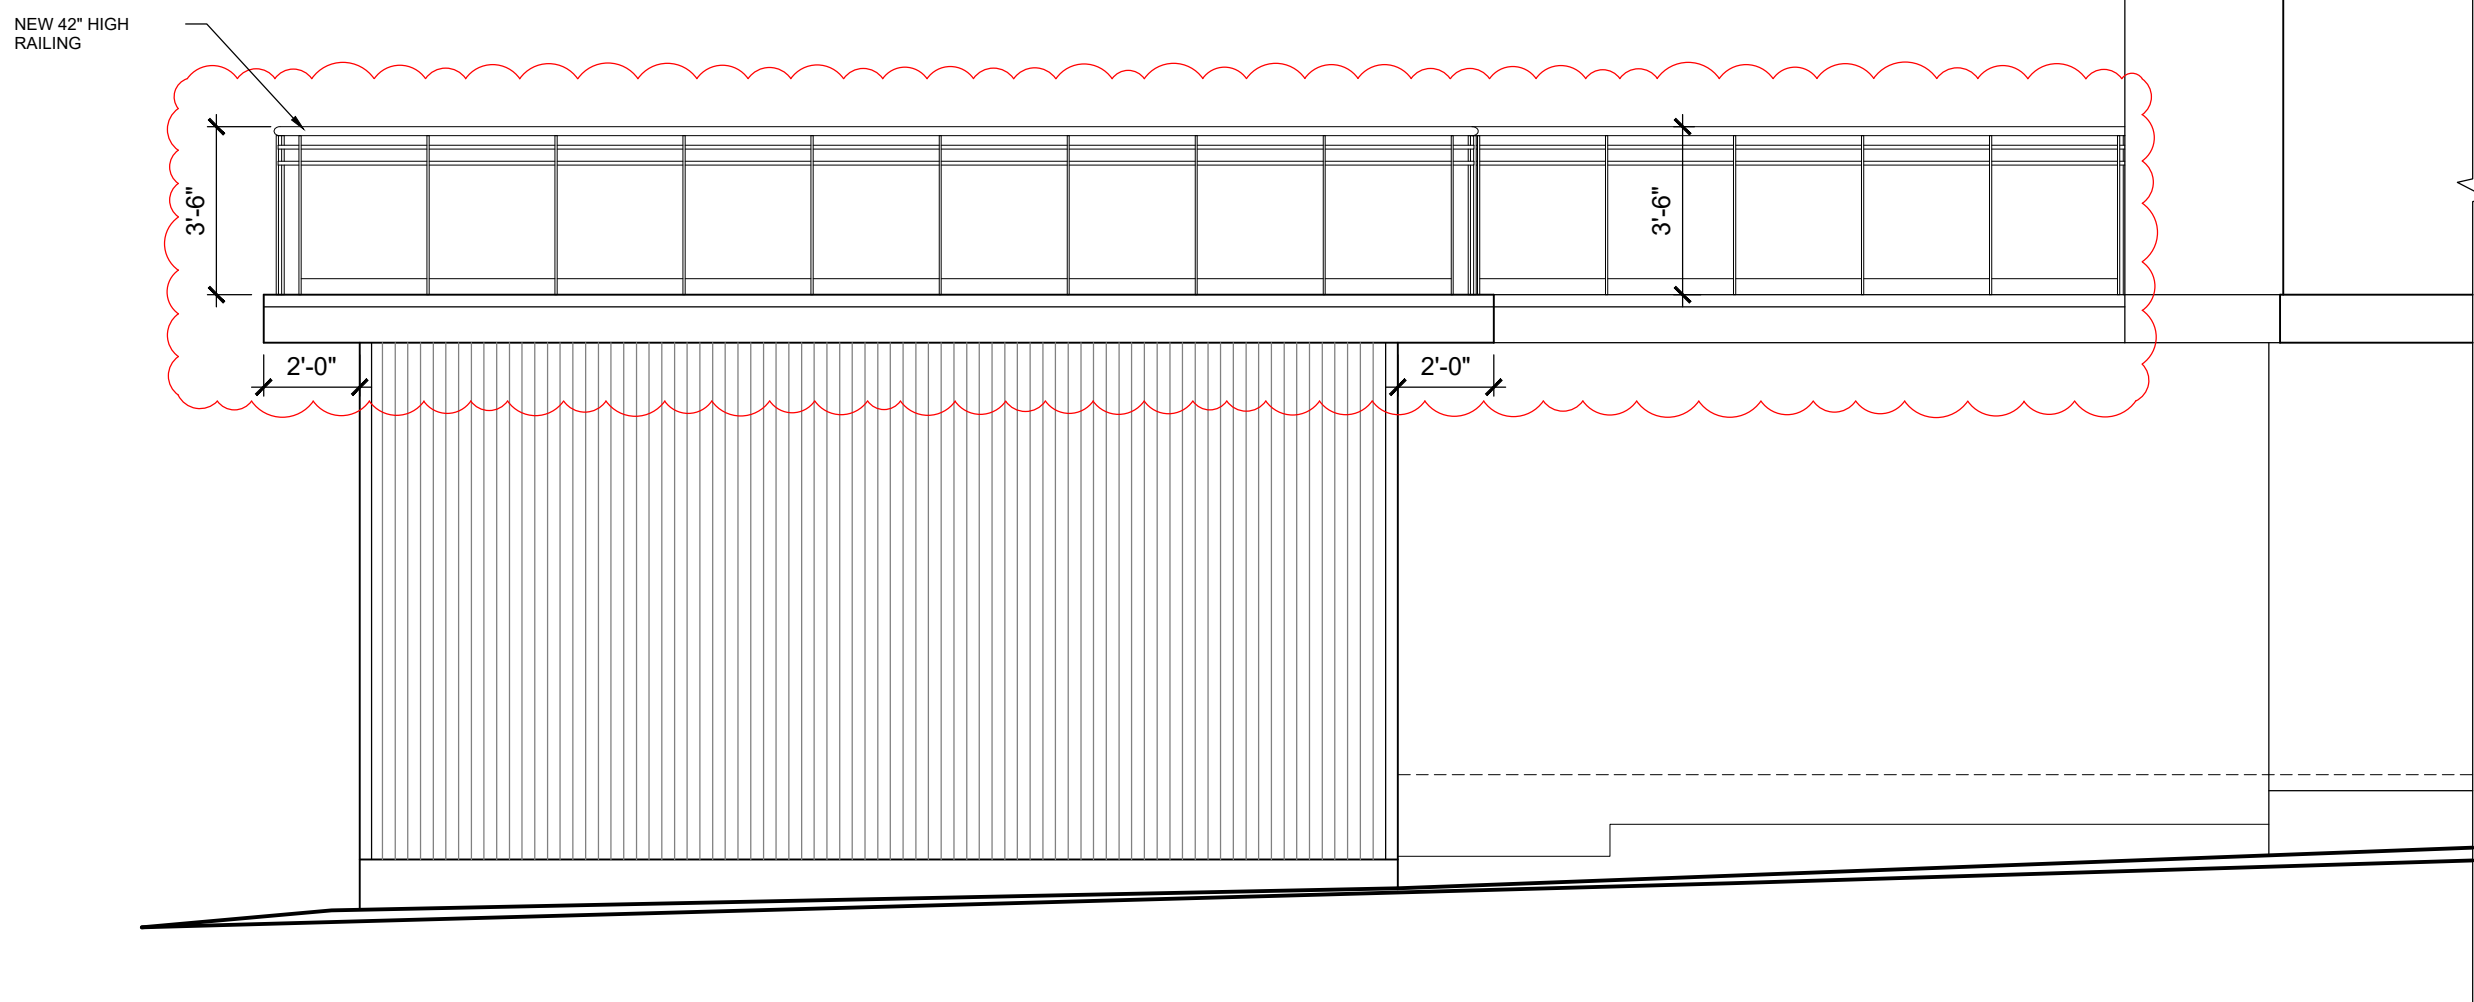 

  EAST ELEVATION  
1/4" = 1'-0"

**blackcollar**  
works

phone 403.463.1040  
email m.sanchez@blackcollarworks.com

#### General Notes

This drawing must not be scaled.

Contractor shall verify all levels, datums, and dimensions prior to the commencement of work. All discrepancies must be reported to the Consultants immediately.

This drawing is the exclusive property of the Consultants and may be reproduced only with the permission of the Designer in which case the reproduction must bear the name of the designer.

This drawing must be read in conjunction with all Consultants' drawings, specifications, and schedules.

| Issued No. | Date       | Description              |
|------------|------------|--------------------------|
| 1.         | 2025.09.03 | Issued for DP-Relaxation |

| Revisions No. | Date | Description |
|---------------|------|-------------|
| 1.            |      |             |

#### BUILDING INFORMATION:

MUNICIPAL ADDRESS  
723 7th Ave N.E.,  
Calgary, AB  
T2E 0N6

LEGAL DESCRIPTION  
Lot 21  
Block 150  
Plan 6548GS

#### Project

PROPOSED  
SINGLE DETACHED  
RESIDENTIAL INFILL  
DEVELOPMENT

#### Project Number

1131

#### Drawing

ELEVATIONS  
AND ROOF PLAN

|                |                  |
|----------------|------------------|
| Drawn by<br>MS | Checked by<br>MS |
|----------------|------------------|

|                   |
|-------------------|
| Scale<br>AS SHOWN |
|-------------------|

|                    |
|--------------------|
| Date<br>2025.08.15 |
|--------------------|

1/2