

1&2 TRAFFORD CRESCENT N.W

DR1

JANUARY 19, 2026

DRAWING LIST:

DP.000	TITLE SHEET
DP.001	BLOCK PLAN
DP.002	SITE DETAILS
DP.101	SITE PLAN
L.100	LANDSCAPE PLAN
DP.200	BUILDING A+B - BASEMENT FLOOR PLAN
DP.201	BUILDING A+B - MAIN FLOOR PLAN
DP.202	BUILDING A+B - SECOND FLOOR PLAN
DP.203	BUILDING A+B - ROOF PLAN
DP.204	GARAGE - PLAN AND ROOF PLAN
DP.205	GARAGE - SECTIONS+ELEVATION
DP.206	GARAGE - ELEVATIONS
DP.207	CLASS-1 BICYCLE PARKING STALL
DP.300	BUILDING A - SECTIONS
DP.301	BUILDING B - SECTIONS
DP.400	BUILDING A - ELEVATIONS
DP.401	BUILDING B - ELEVATIONS
DP.402	BUILDING A+B - ELEVATIONS
DP.403	BOULEVARD SECTIONS
S.100	SURVEY



(ARTISTIC REPRESENTATION ONLY)

PROJECT INFORMATION:

PARCEL ADDRESS:

LEGAL:	L: 1&2, B: 4, P: 6455 GS
MUNICIPAL:	1&2 TRAFFORD CRESCENT N.W., CALGARY, AB
COMMUNITY:	THORNCLIFFE
ZONING:	R-CG

PROPOSED GROSS BUILDING A AREA:

FLOOR LEVEL	SQ.M. / SQ.FT.
LOWER	264.56 SQ.M. / 2847.65 SQ.FT.
MAIN	264.56 SQ.M. / 2847.65 SQ.FT.
SECOND	281.03 SQ.M. / 3024.94 SQ.FT.
ABOVE FLOOR:	545.59 SQ.M. / 5872.59 SQ.FT.
TOTAL:	810.15 SQ.M. / 8720.24 SQ.FT.

PROPOSED GROSS BUILDING B AREA:

FLOOR LEVEL	SQ.M. / SQ.FT.
LOWER	249.48 SQ.M. / 2685.33 SQ.FT.
MAIN	249.48 SQ.M. / 2685.33 SQ.FT.
SECOND	258.89 SQ.M. / 2786.67 SQ.FT.
ABOVE FLOOR:	508.37 SQ.M. / 5472.00 SQ.FT.
TOTAL:	757.85 SQ.M. / 8157.33 SQ.FT.

PROPOSED GARAGE AREA:

TOTAL:	186.26 SQ.M. / 2004.91 SQ.FT.
--------	-------------------------------

BYLAW REGULATIONS:

BUILDING SETBACKS:

	PERMITTED
FRONT (NORTH-EAST, TRAFFORD CRESCENT)	3.0m
SIDE (SOUTH-EAST, R-CG PARCEL)	1.2m
REAR (SOUTH-WEST, LANE)	1.2m
SIDE (NORTH-WEST, NORTHMOUNT DRIVE)	1.2m

PARCEL COVERAGE:

PARCEL AREA:	1329.85 SQ.M. / 14314.37 SQ.FT.
PARCEL COVERAGE ALLOWED:	60%
BUILDING FOOT PRINT:	700.29 SQ.M. / 7537.89 SQ.FT.
TOTAL PROPOSED COVERAGE:	53%

DENSITY:

MAXIMUM ALLOWED:	75 UNITS PER HECTARE
PROPOSED:	9 UNITS / 1329.85 SQ.M.
PROPOSED DENSITY:	68 UNITS PER HECTARE

AMENITY SPACE:

MINIMUM REQUIRED:	5.0 SQ.M. / 53.82 SQ.FT. / UNIT
PROPOSED:	TOTAL 45.60 SQ.M. / 490.86 SQ.FT. = 5.07 SQ.M. / 54.54 SQ.FT. / UNIT

VEHICULAR PARKING:

REQUIRED RESIDENTIAL STALLS 0.5 STALLS / UNIT	9.0 STALLS REQUIRED
TOTAL PARKING STALLS PROVIDED:	10.0 STALLS

BICYCLE PARKING:

TOTAL PARKING STALLS PROVIDED:	8.0 STALLS PROVIDED
--------------------------------	---------------------


WASTE & RECYCLING:

MINIMUM REQUIRED:	0.24 m² PER UNIT / WEEK (18 UNITS AND SUITES x 0.24 m² = 4.32 m² / WEEK)
PROVIDED:	
WASTE:	8 x 0.24 m² BINS = 1.92 m²
RECYCLING:	6 x 0.24 m² BINS = 1.44 m²
ORGANICS:	4 x 0.24 m² BINS = 0.96 m²



FORMED ALLIANCE ARCHITECTURE STUDIO



 

1. ALL EXISTING STRUCTURES, RETAINING WALLS AND LANDSCAPING TO BE REMOVED WITHIN COMBINED DEVELOPMENT PARCELS.
2. REFER TO SURVEY PLANS FOR GEODETIC ELEVATIONS ADJACENT TO DEVELOPMENT PERIMETER.
3. REFER TO LANDSCAPE PLANS FOR ALL PLANTING AND GROUND COVER INFORMATION & DETAILS.
4. ALL SITE REHABILITATION OF SIDEWALKS, BUS ZONE APRONS, AND PAVED LANES ARE TO BE COMPLETED AT THE OWNER'S EXPENSE.
5. PROVIDE EXTERIOR LIGHTING AT ALL FRONT ENTRY AREAS. WALL MOUNTED.
6. HOUSING NUMBER MOUNTED ON EXTERIOR WALL. SITE CONFIRM HEIGHT W/ ARCHITECT PRIOR TO ROUGH-IN & INSTALL.
7. EMPTY CONDUIT WITH PULL STRING FROM ELECTRICAL PANEL TO ATTIC FOR FUTURE SOLAR PANELS. ALLOW FOR DEAD LOAD OF SOLAR PANELS ON ROOF TRUSSES.
8. EMPTY CONDUIT WITH PULL STRING FROM ELECTRICAL PANEL TO PARKING AREA FOR FUTURE EV CHARGING EQUIPMENT.
9. AN URBAN FORESTRY TECHNICIAN MUST BE ON-SITE DURING EXCAVATION OF BUILDING A FOUNDATION IN ORDER TO MITIGATE ANY DAMAGE TO ADJACENT PUBLIC TREES. CONTACT URBAN FORESTRY BY PHONING 311 AT LEAST THREE (3) BUSINESS DAYS IN ADVANCE OF EXCAVATION.

N.01	ENTRY TO PRIMARY UNIT
N.02	ENTRY TO SECONDARY SUITE
N.03	PROPOSED ENCLOSED PARKING STALL
N.04	PROPOSED WASTE AND RECYCLING LOCATION
N.05	PROPOSED FENCE AND METAL GATE
N.06	PROPOSED CLASS-1 BICYCLE PARKING STALL
N.07	PROPOSED COMMON AMENITY SPACE (AREA: 45.80 SQ.M)
N.08	LINE OF BUILDING ABOVE
N.09	WINDOW WELL
N.10	RAIN BARREL CONNECTED TO DOWNSPOUT

	PROPOSED ENTRY WAY LIGHTING
	PROPOSED PATHWAY LIGHTING
	PROPOSED MOTION SENSOR LIGHTING
	EXISTING GEODETIC ELEVATION
	PROPOSED GEODETIC ELEVATION
	ELECTRICAL METER LOCATION
	GAS METER LOCATION
	WATER METER LOCATION

[illegible]

DR1	2026
ISSUED FOR DP	2025

1&2 TRAFFORD
CRESCENT N.W

RAFFORD CRESCENT N.W.
MARY AB

B: 4 P: 6455 GS

25.032 MRC 1

SM/SK

4/2026	SCALE
	AS NOTED

THE PLAN


NUMBER

OP.101

DRAWING AND DESIGN ARE AT ALL TIMES
REMAIN THE EXCLUSIVE PROPERTY OF
ARCHITECT AND MAY NOT BE USED OR
PRODUCED WITHOUT PRIOR WRITTEN
ENT.

TRAFFORD CRESCENT N.W.

NORTHMOUNT DRIVE N.W.

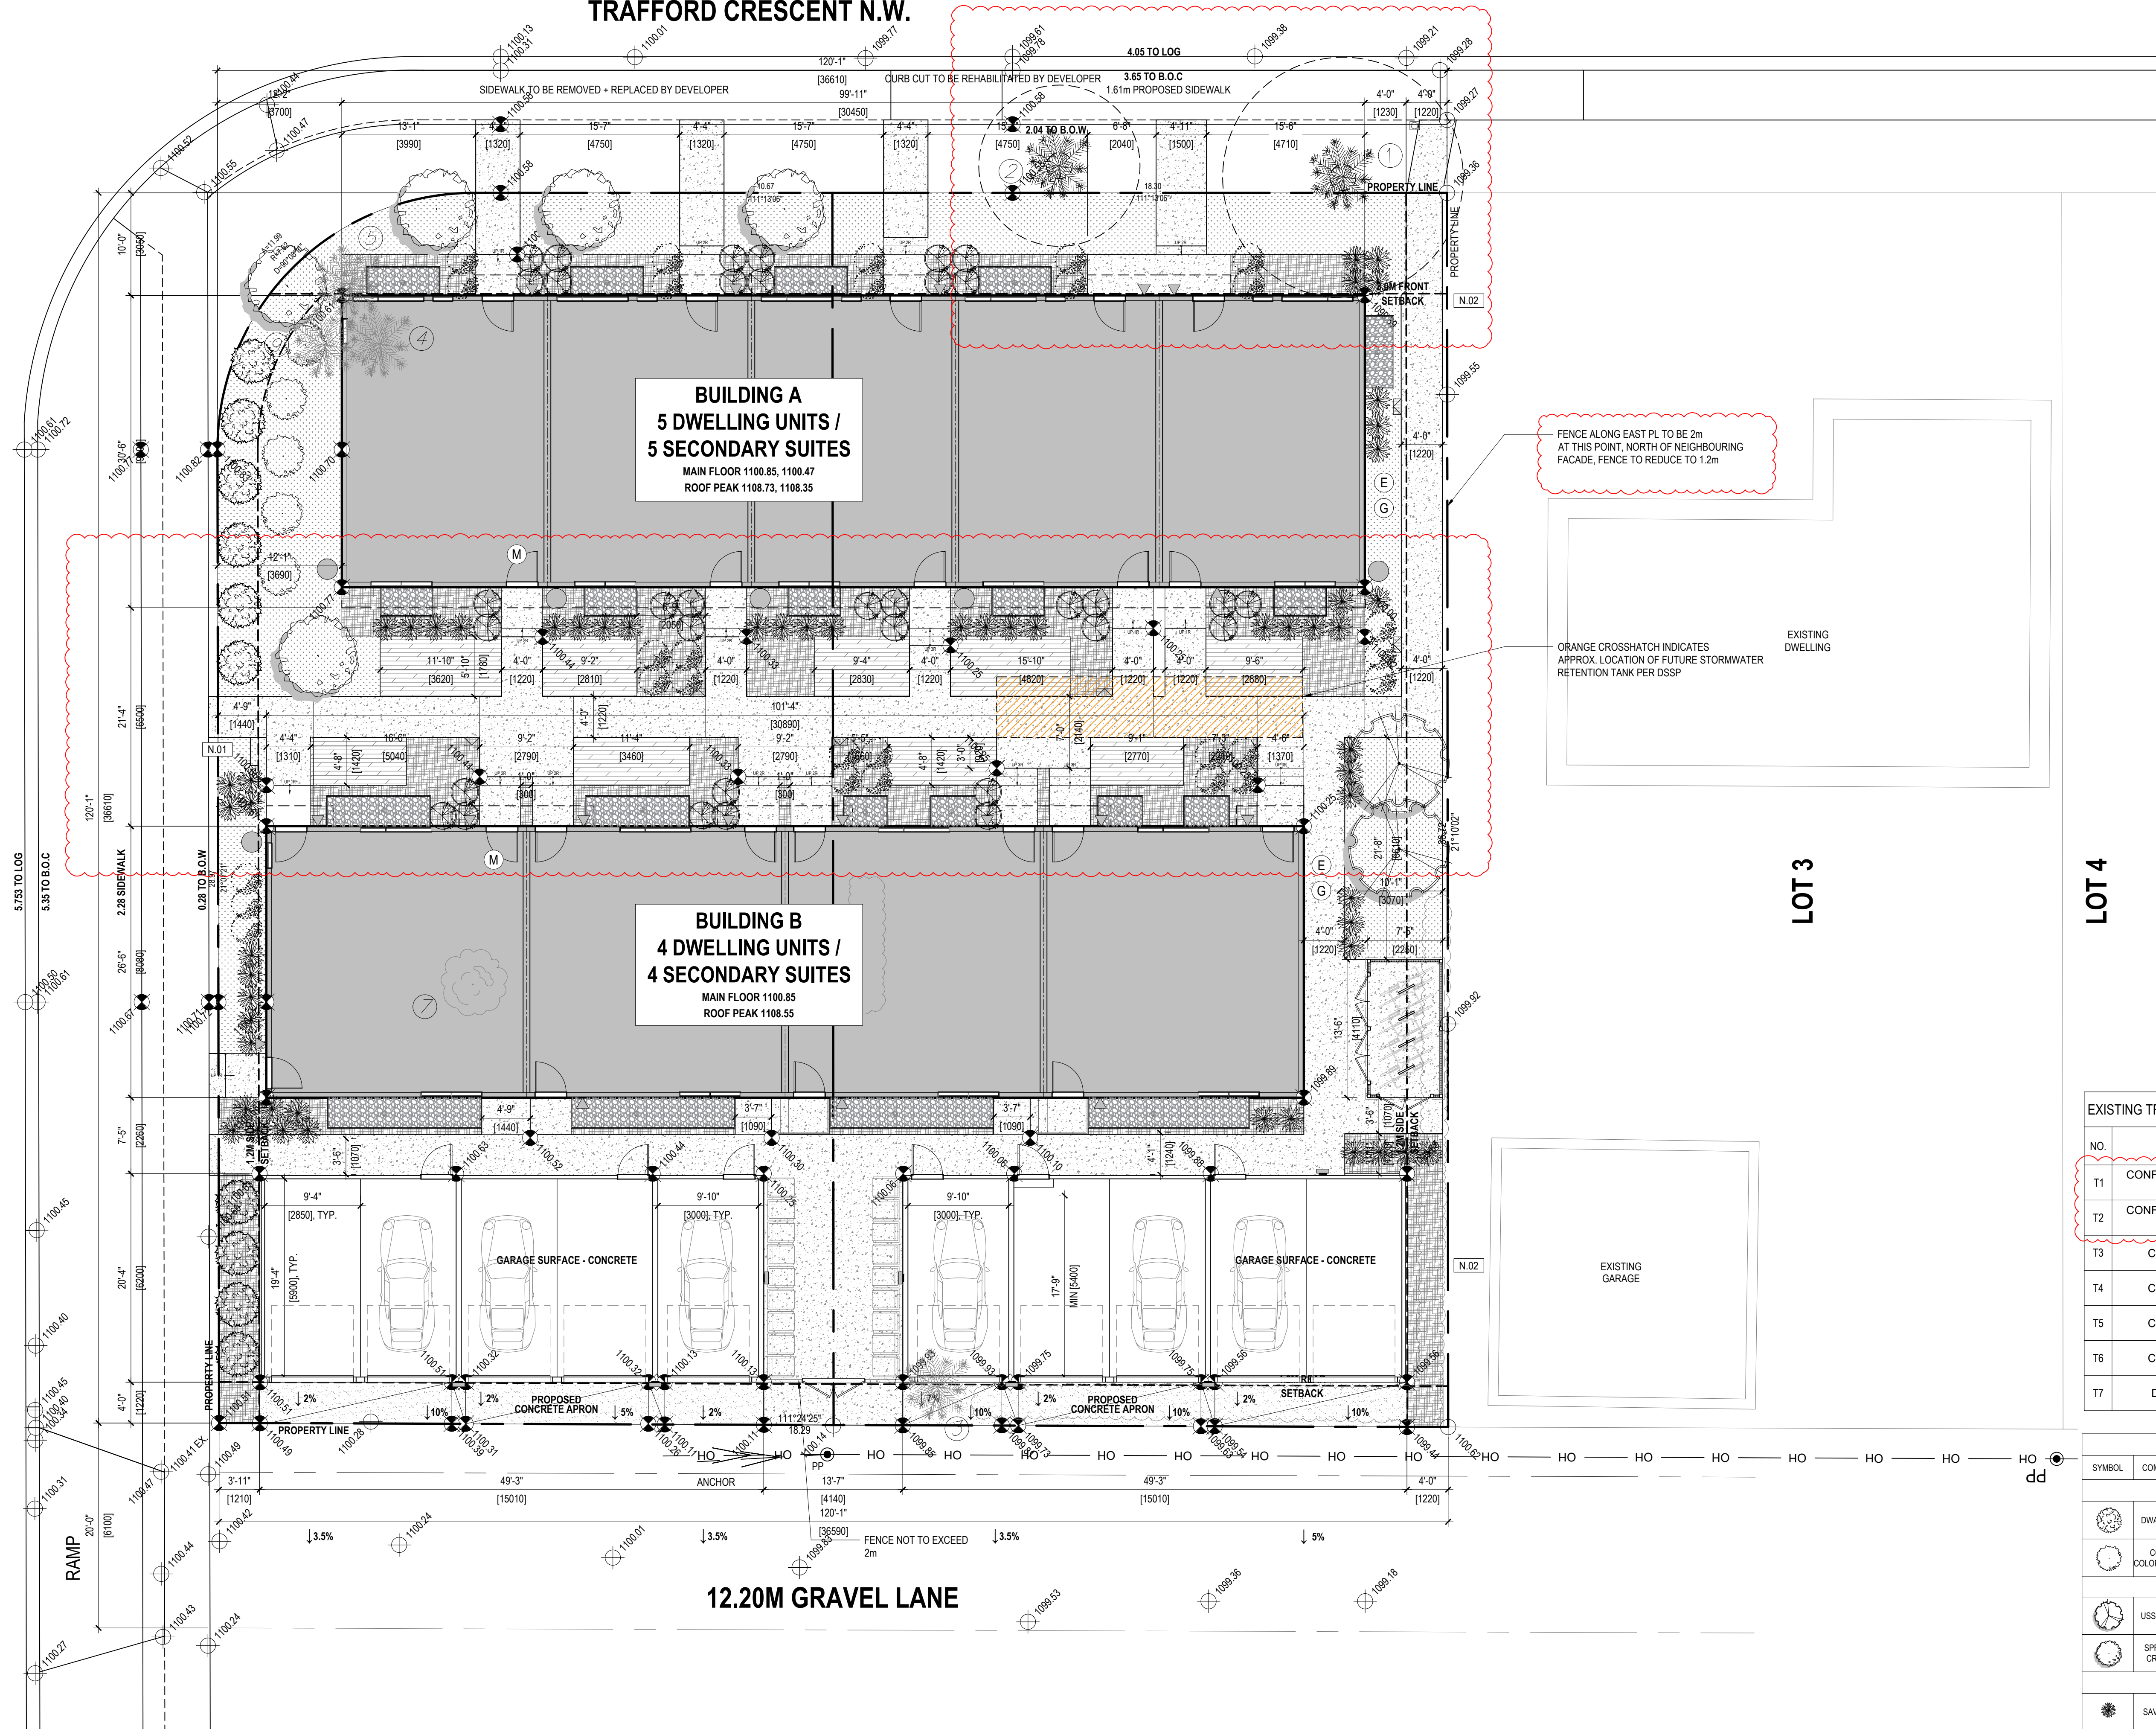

GENERAL NOTES

- A. **LANDSCAPED AREA = 457.21 SQ.M / 4921.37 SQ.FT PROVIDED**
- B. **BYLAW 542 (7) MINIMUM 30% OF LANDSCAPE AREA MUST BE SOFT SURFACED LANDSCAPING = 253.90 SQ.M / 2732.96 SQ.FT PROVIDED (55.53%)**
- C. **BYLAW 542.2 (2): 1 TREE AND 3 SHRUBS REQUIRED PER 110 sq.m OF PARCEL AREA = 22 TREES & 98 SHRUBS. PROVIDED X TREES & X SHRUBS**
- D. **LANDSCAPING TO BE LOW WATER PLANTING, DROUGHT TOLERANT.**
- E. **ALL SOFT SURFACE LANDSCAPED AREA WILL HAVE AN UNDERGROUND IRRIGATION SYSTEM.**
- F. **ALL SODDED AREAS ARE PLANTED WITH A DROUGHT TOLERANT GRASS SPECIES.**
- G. **MINIMUM SOIL DEPTH OF 1200mm FOR TREES, 600mm FOR PLANTING BEDS WITH SHRUBS & 300mm IN ALL OTHER AREAS.**
- H. **AN URBAN FORESTRY TECHNICIAN MUST BE ON-SITE DURING EXCAVATION OF BUILDING A FOUNDATION IN ORDER TO MITIGATE ANY DAMAGE TO ADJACENT PUBLIC TREES. CONTACT URBAN FORESTRY BY PHONING 311 AT LEAST THREE (3) BUSINESS DAYS IN ADVANCE OF EXCAVATION.**

SHEET NOTES

- | | |
|---|-----------------------------|
| N.01 | PROPOSED SIGNAGE |
| N.02 | LANDSCAPE CURB |
|  | EXISTING GEODETIC ELEVATION |
|  | PROPOSED GEODETIC ELEVATION |
|  | GAS METER LOCATION |
|  | WATER METER LOCATION |
|  | ELECTRICAL METER LOCATION |

LANDSCAPING LEGEND

CODE	ITEM
	MULCH (GROUND COVER)
	LAWN (GRASS)
	CONCRETE (APRON)
	BROOM FINISHED CONCRETE (WALKWAY)
	GRAVEL (WINDOW WELL)

LOT 4

EXISTING TREES

NO.	SPECIES	CALIPER (m)	CANOPY (m)	HEIGHT (m)	NOTES
T1	CONFIEROUS (WHITE SPRUCE)	0.77	3.6	10.50	TO REMAIN (PUBLIC TREE)
T2	CONFIEROUS (WHITE SPRUCE)	0.77	2.4	10.50	TO REMAIN (PUBLIC TREE)
T3	CONFIEROUS	0.76	2.8	10.00	TO BE REMOVED
T4	CONFIEROUS	0.50	4.5	11.00	TO BE REMOVED
T5	CONFIEROUS	0.38	6.6	11.00	TO BE REMOVED
T6	CONFIEROUS	0.50	3.0	10.50	TO BE REMOVED
T7	DECIDUOUS	0.90	2.1	8.00	TO BE REMOVED


PLANTING LEGEND

SYMBOL	COMMON NAME	BOTANICAL NAME	SIZE @ PLANTING	TYP SPREAD	CALIPER	MATURE HEIGHT	REQ.	QTY.
CONIFEROUS TREES								
	DWARF SPRUCE	PICEA GLAUC	2 m HIGH	7'-10'	10'-13'		LOW WATER, DROUGHT TOLERANT	10
	COLUMNAR COLORADO SPRUCE	PICEA PUNGENS FASTIGIATA	MIN 2.0mm DEEP ROOT BALL	5'	3.0m HIGH	6.0m HIGH	LOW WATER, DROUGHT TOLERANT	5
DECIDUOUS TREES								
	USSURIAN PEAR	PIRUS USSURIENSIS	60 mm CALLIPER	20'-25'	80mm CALIPER	5.0m HIGH	LOW WATER, DROUGHT TOLERANT	2
	SPRING SNOW CRABAPPLE	MALUS X 'SPRING SNOW'		15'-20'	50mm CALIPER	8.0m HIGH		5
DECIDUOUS SHRUBS								
	SAVIN JUNIPER	JUNIPERUS SABINA	0.60 m SPREAD	4'-4"	3' TO 6'		LOW WATER, DROUGHT TOLERANT	53
	MISS KIM LILAC	SYRINGA SPP PAT	0.60m SPREAD	1.5m			LOW WATER, DROUGHT TOLERANT	28
	ENDLESS SUMMER HYDRANGEA	SYRINGA SPP.	0.60m SPREAD	1.5m	600mm		LOW WATER, DROUGHT TOLERANT	34

1	LANDSCAPE PLAN
L.100	SCALE: 1/8" = 1'-0"

F A A S

FORMED ALLIANCE ARCHITECTURE STUDIO

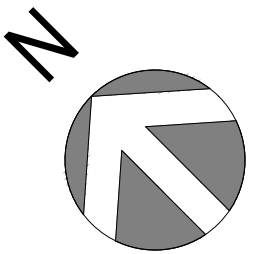

RELEASES

[illegible]

02	DR1	2026.01.19
01	ISSUED FOR DP	2025.10.03

1&2 TRAFFORD
CRESCENT N.W

42 TRAFFORD CRESCENT N.W.
CALGARY, AB

182 B: 4 P: 6455 GS

25.032 MRC 1

NAME	CHECKED
DATE	SM/SK

DATE	SCALE
JAN 2026	AS NOTED

LANDSCAPE PLAN

01 02 03 04 05 06 07 08 09 10 11 12

L.100

© 2006 The Authors

N.01	EXISTING GRADING AT PROPERTY LINE
N.02	PROPOSED GRADING AT BUILDING
N.03	PROPOSED ENCLOSED PARKING STALL
N.04	PROPOSED WASTE AND RECYCLING LOCATION
N.05	GARAGE DOOR 8'X8' TYP.
N.06	PROPOSED CONCRETE APRON
N.07	DOWNSPOUT/EAVESTROUGH LOCATION
N.08	METAL GATE, COLOUR : BLACK

1. REFER TO DOOR & GLAZING SCHEDULES FOR ADDITIONAL INFORMATION.
2. ALL EXTERIOR MECHANICAL LOUVER / GRILLE COVERS TO MATCH ADJACENT FINISH COLOUR.

A - FIBER CEMENT

- | | |
|--------------------|---|
| A2.1 | PANEL / SMOOTH / COLOUR = BLACK |
| B - MASONRY | |
| B1.1 | BRICK / COLOUR = BEIGE |
| C - METAL | |
| C3.1 | ALUMINUM FASCIA & SOFFIT / COLOUR = BLACK |
| C4.1 | METAL FLASHING / COLOUR = BLACK |
| C5.1 | METAL SCREEN W/ GATE / COLOUR = BLACK |

- D - TRIM**
- | | |
|-------------|--|
| D1.1 | ENGINEERED 2" WOOD TRIM / COLOUR = BLACK |
|-------------|--|
- E - PARGING/CONCRETE**
- | | |
|-------------|---------------------------------|
| E1.1 | PARGING / COLOUR = NATURAL GRAY |
|-------------|---------------------------------|
- F - ROOFING**
- | | |
|-------------|--|
| F1.1 | ASPHALT ROOF SHINGLES / COLOUR = BLACK |
|-------------|--|

- H - DOORS**
- | | |
|-------------|--|
| H1.1 | METAL DOOR / COLOUR = BLACK |
| H2.1 | METAL 8'x8' GARAGE DOOR / COLOUR = BLACK |

-  EXISTING GEODETIC ELEVATION
 PROPOSED GEODETIC ELEVATION

[illegible]

82 TRAFFORD CRESCENT N.W.
CALGARY, AB

L: 182 B: 4 P: 6455 GS

PROJECT NO. 25 032 MRC

MAN	CHICK
IP	SM/K


DATE	SCALE
01 JAN 2002	AC NOTED


Garage - Section+
Elevation

RAJENDRA PRASAD

DP.205


THIS DRAWING AND DESIGN ARE AT ALL TIMES
TO REMAIN THE EXCLUSIVE PROPERTY OF
THE ARCHITECT AND MAY NOT BE USED OR
REPRODUCED WITHOUT PRIOR WRITTEN
CONSENT.

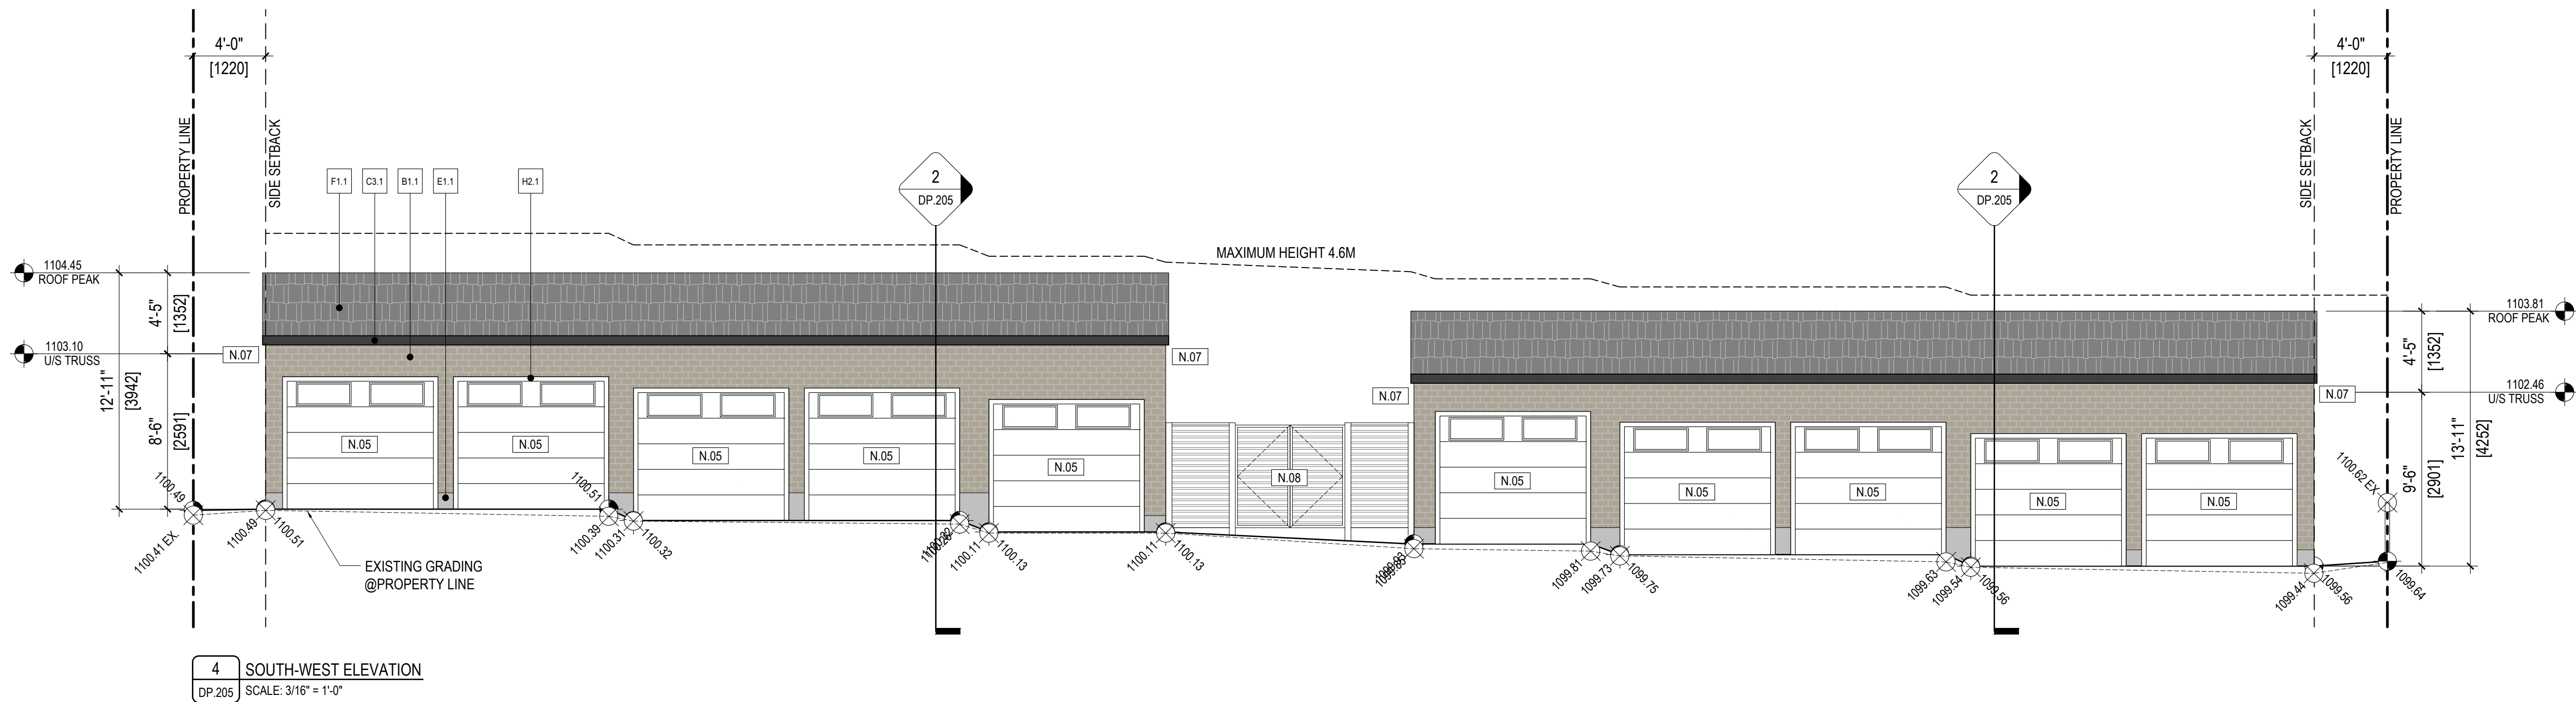

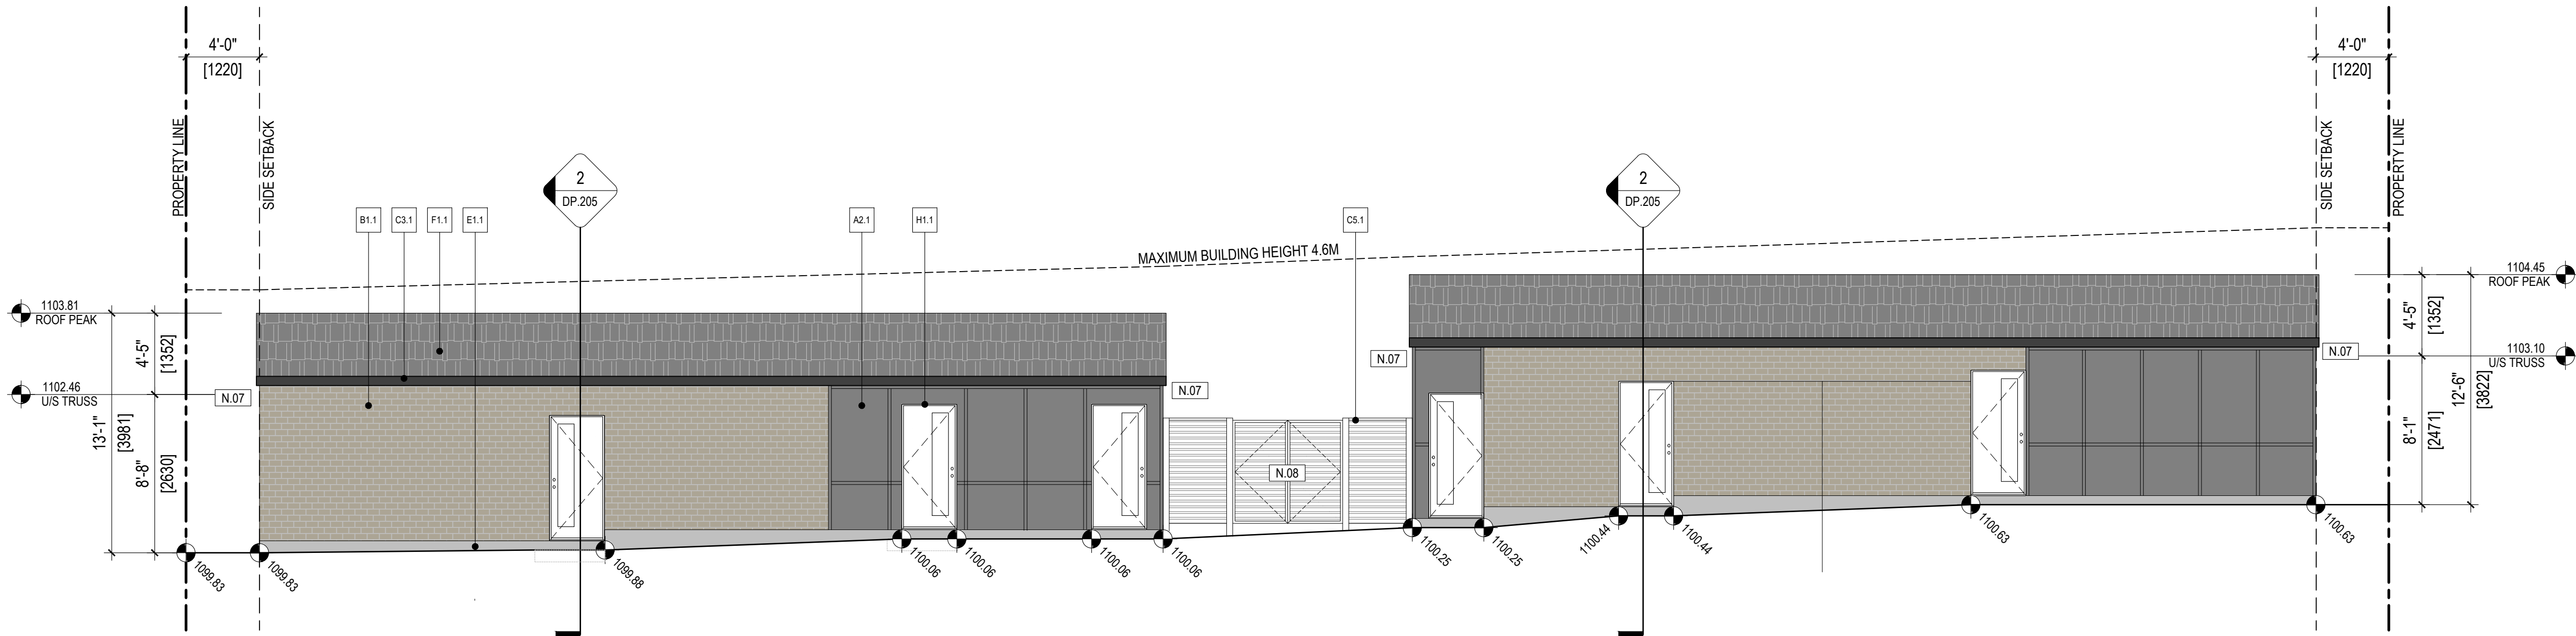


1 NORTH-EAST ELEVATION

DP.206 SCALE: 3/16" = 1'-0"

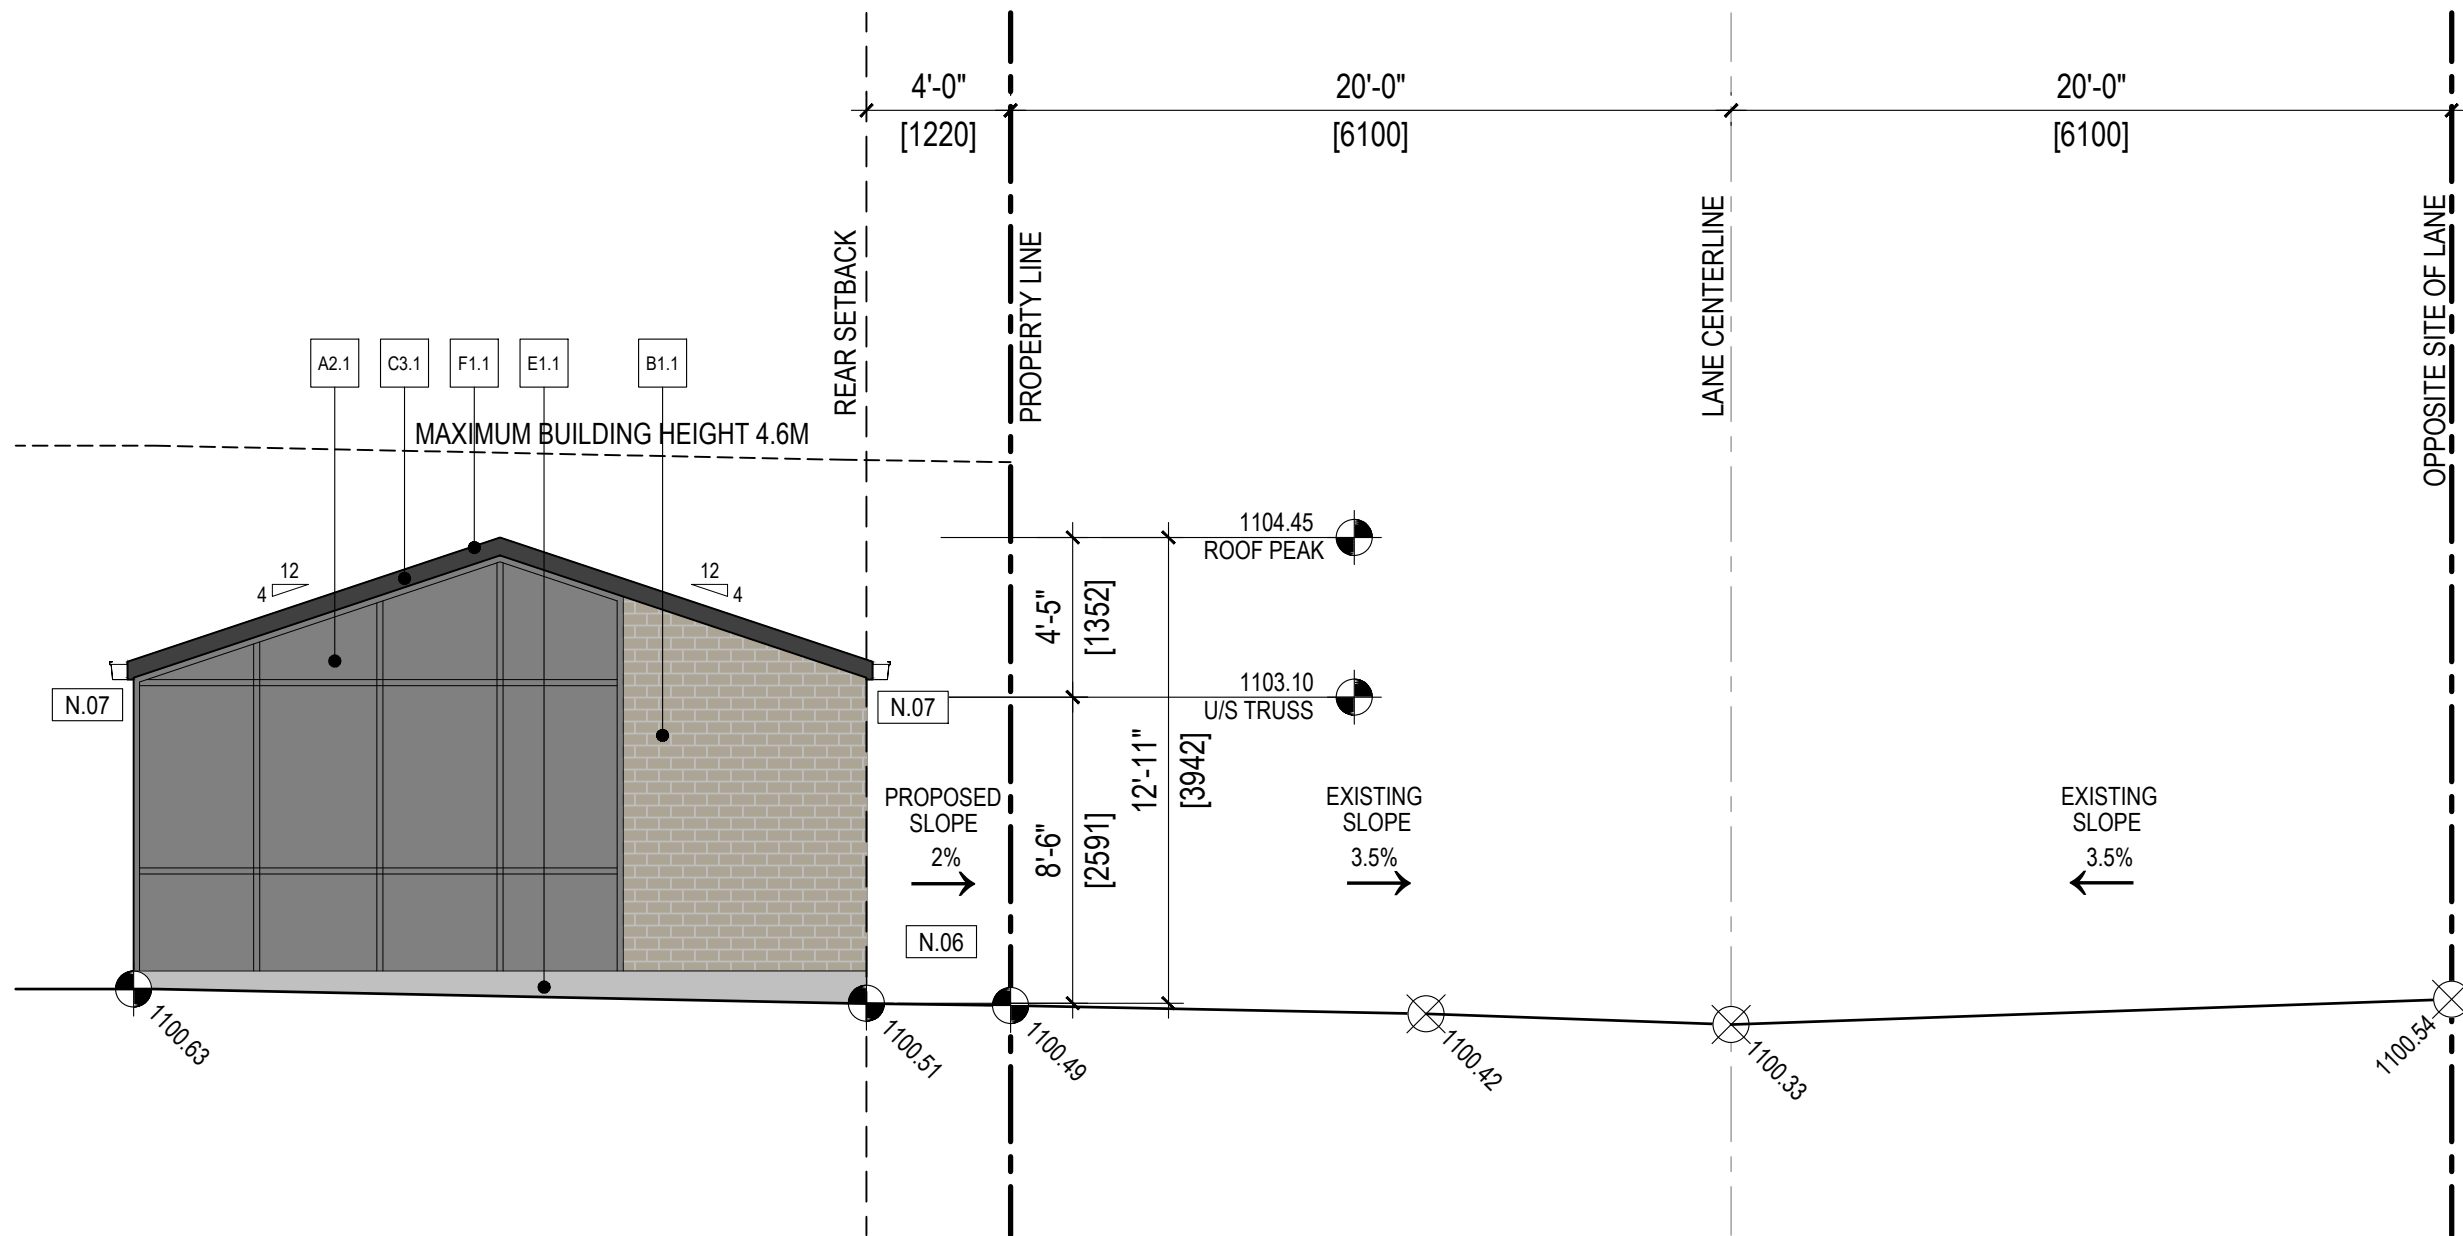


2 NORTH-WEST ELEVATION

DP.206 SCALE: 3/16" = 1'-0"

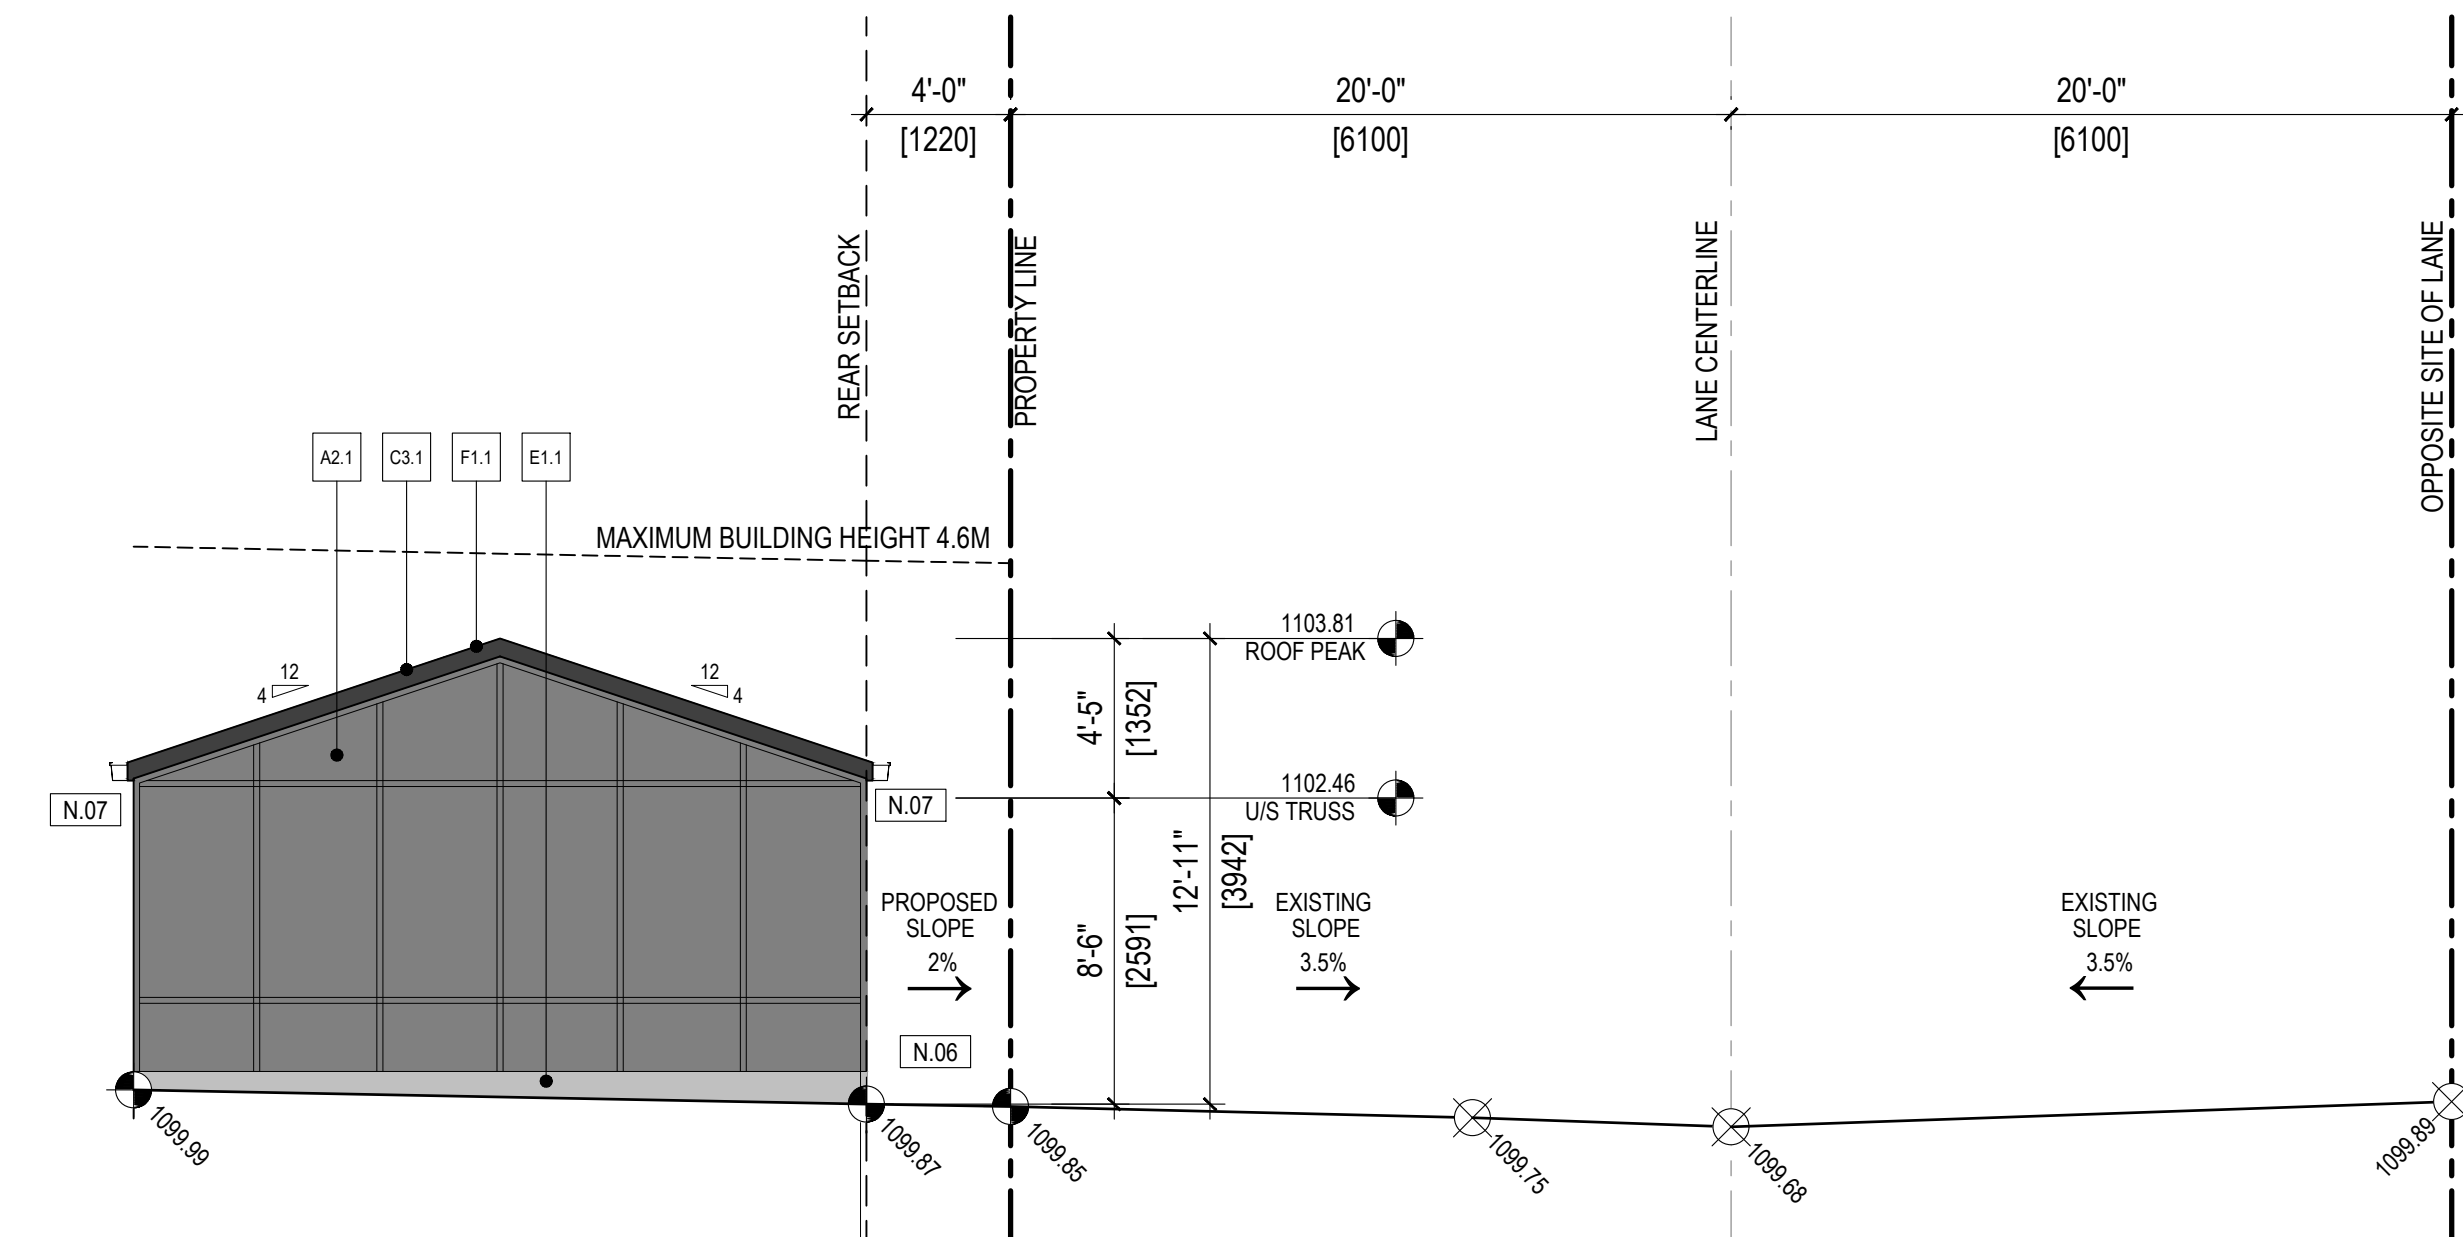


4 NORTH-WEST ELEVATION

DP.206 SCALE: 3/16" = 1'-0"

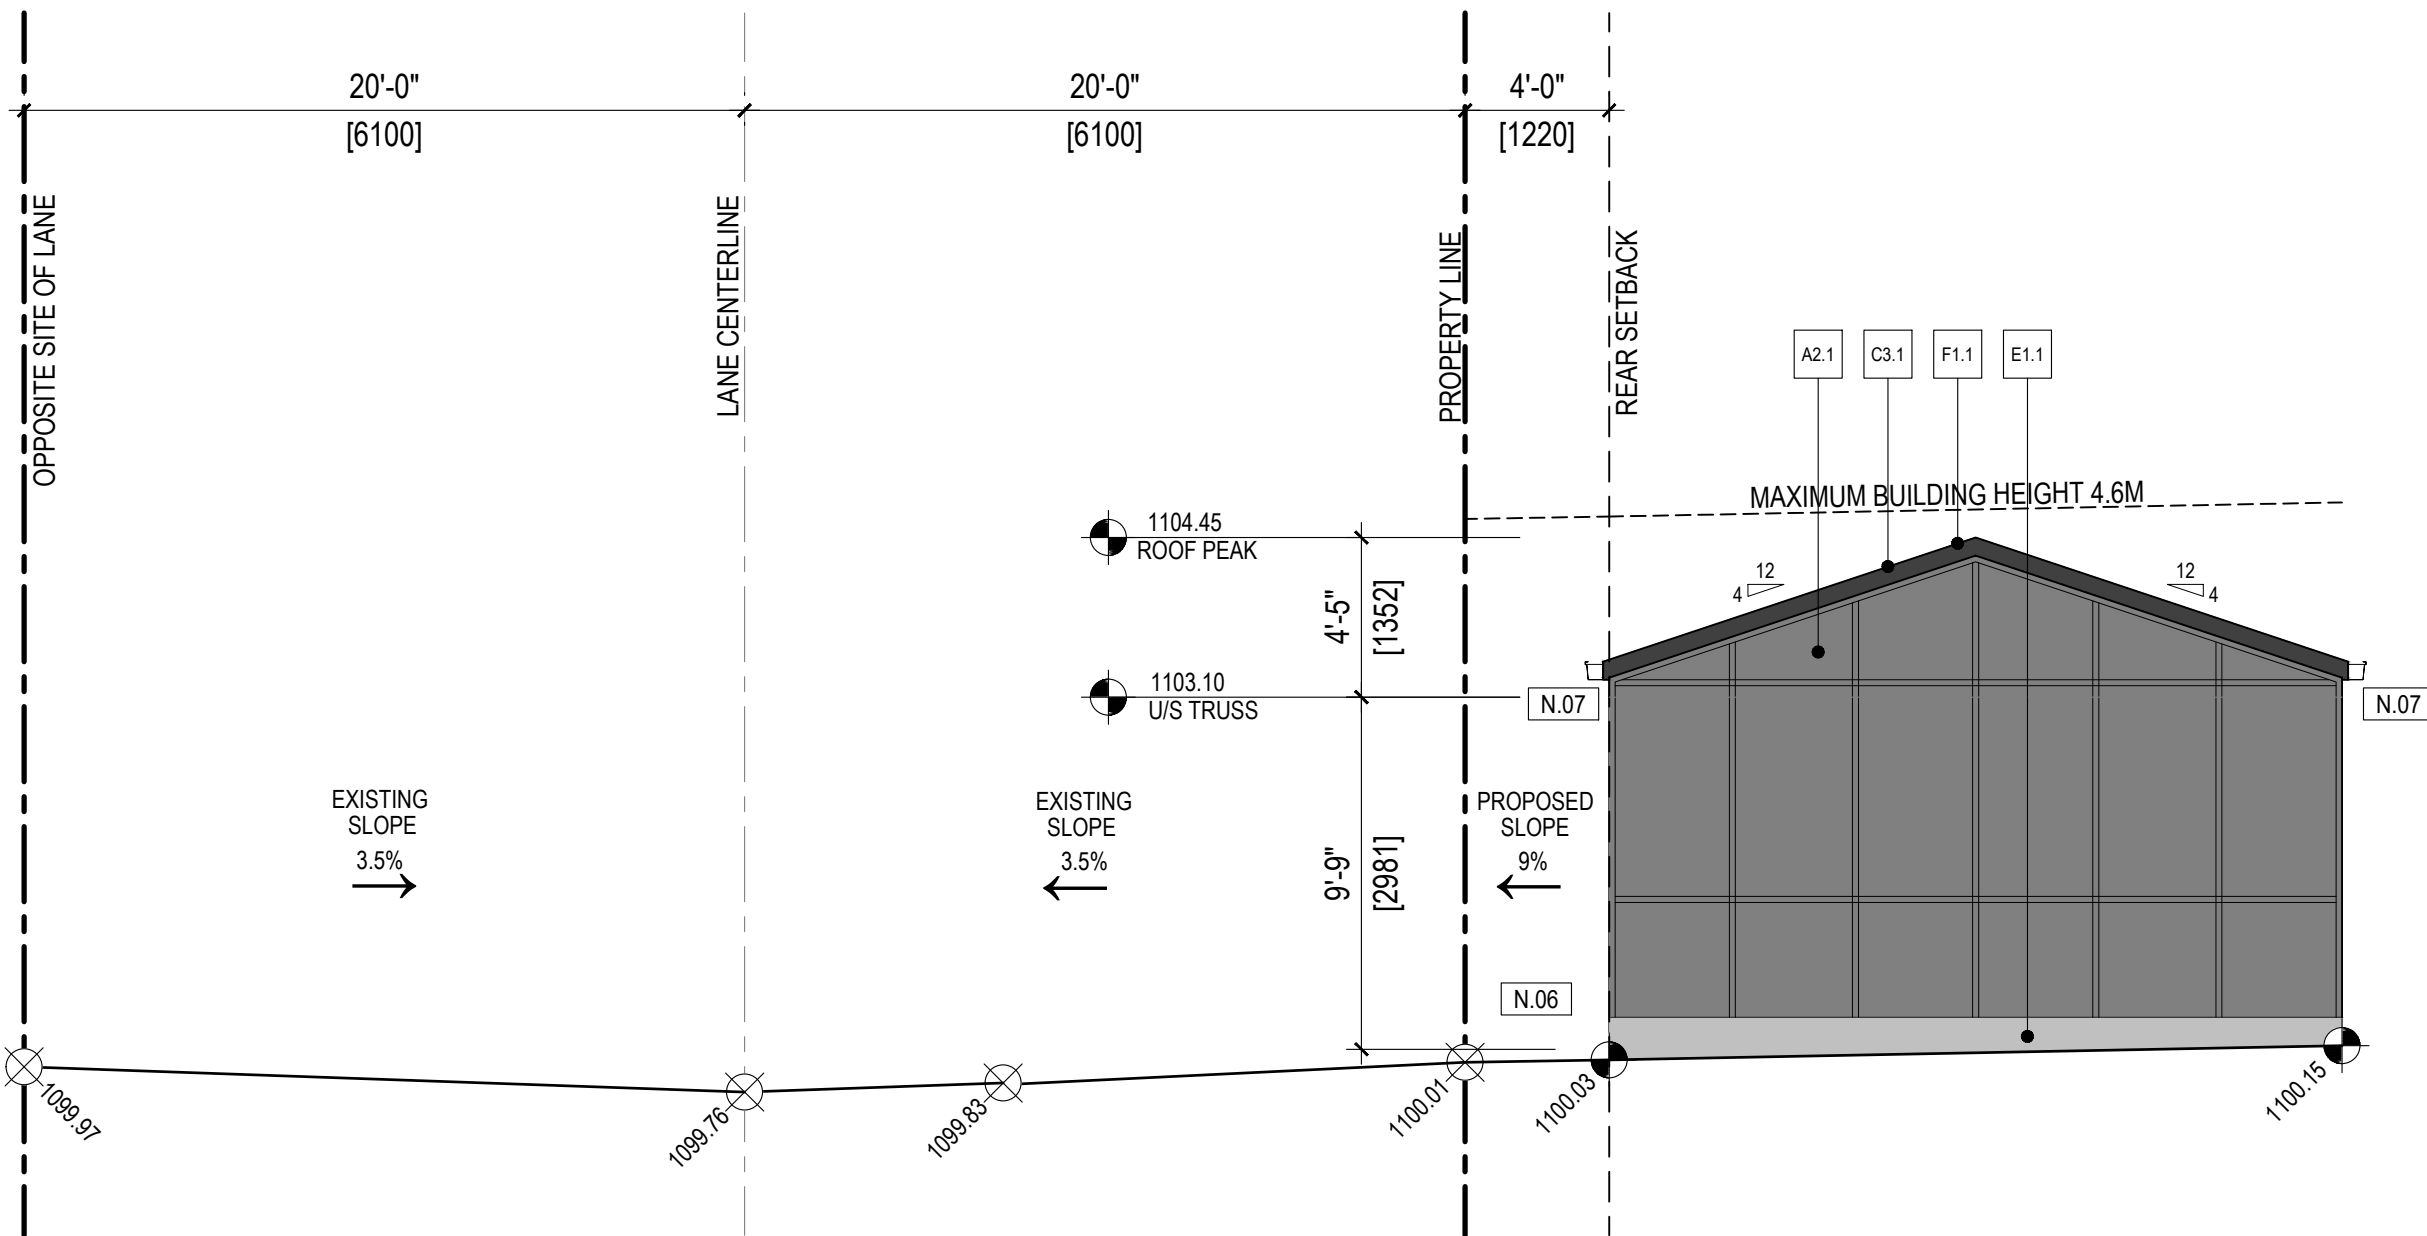

3 SOUTH-EAST ELEVATION

DP.206 SCALE: 3/16" = 1'-0"

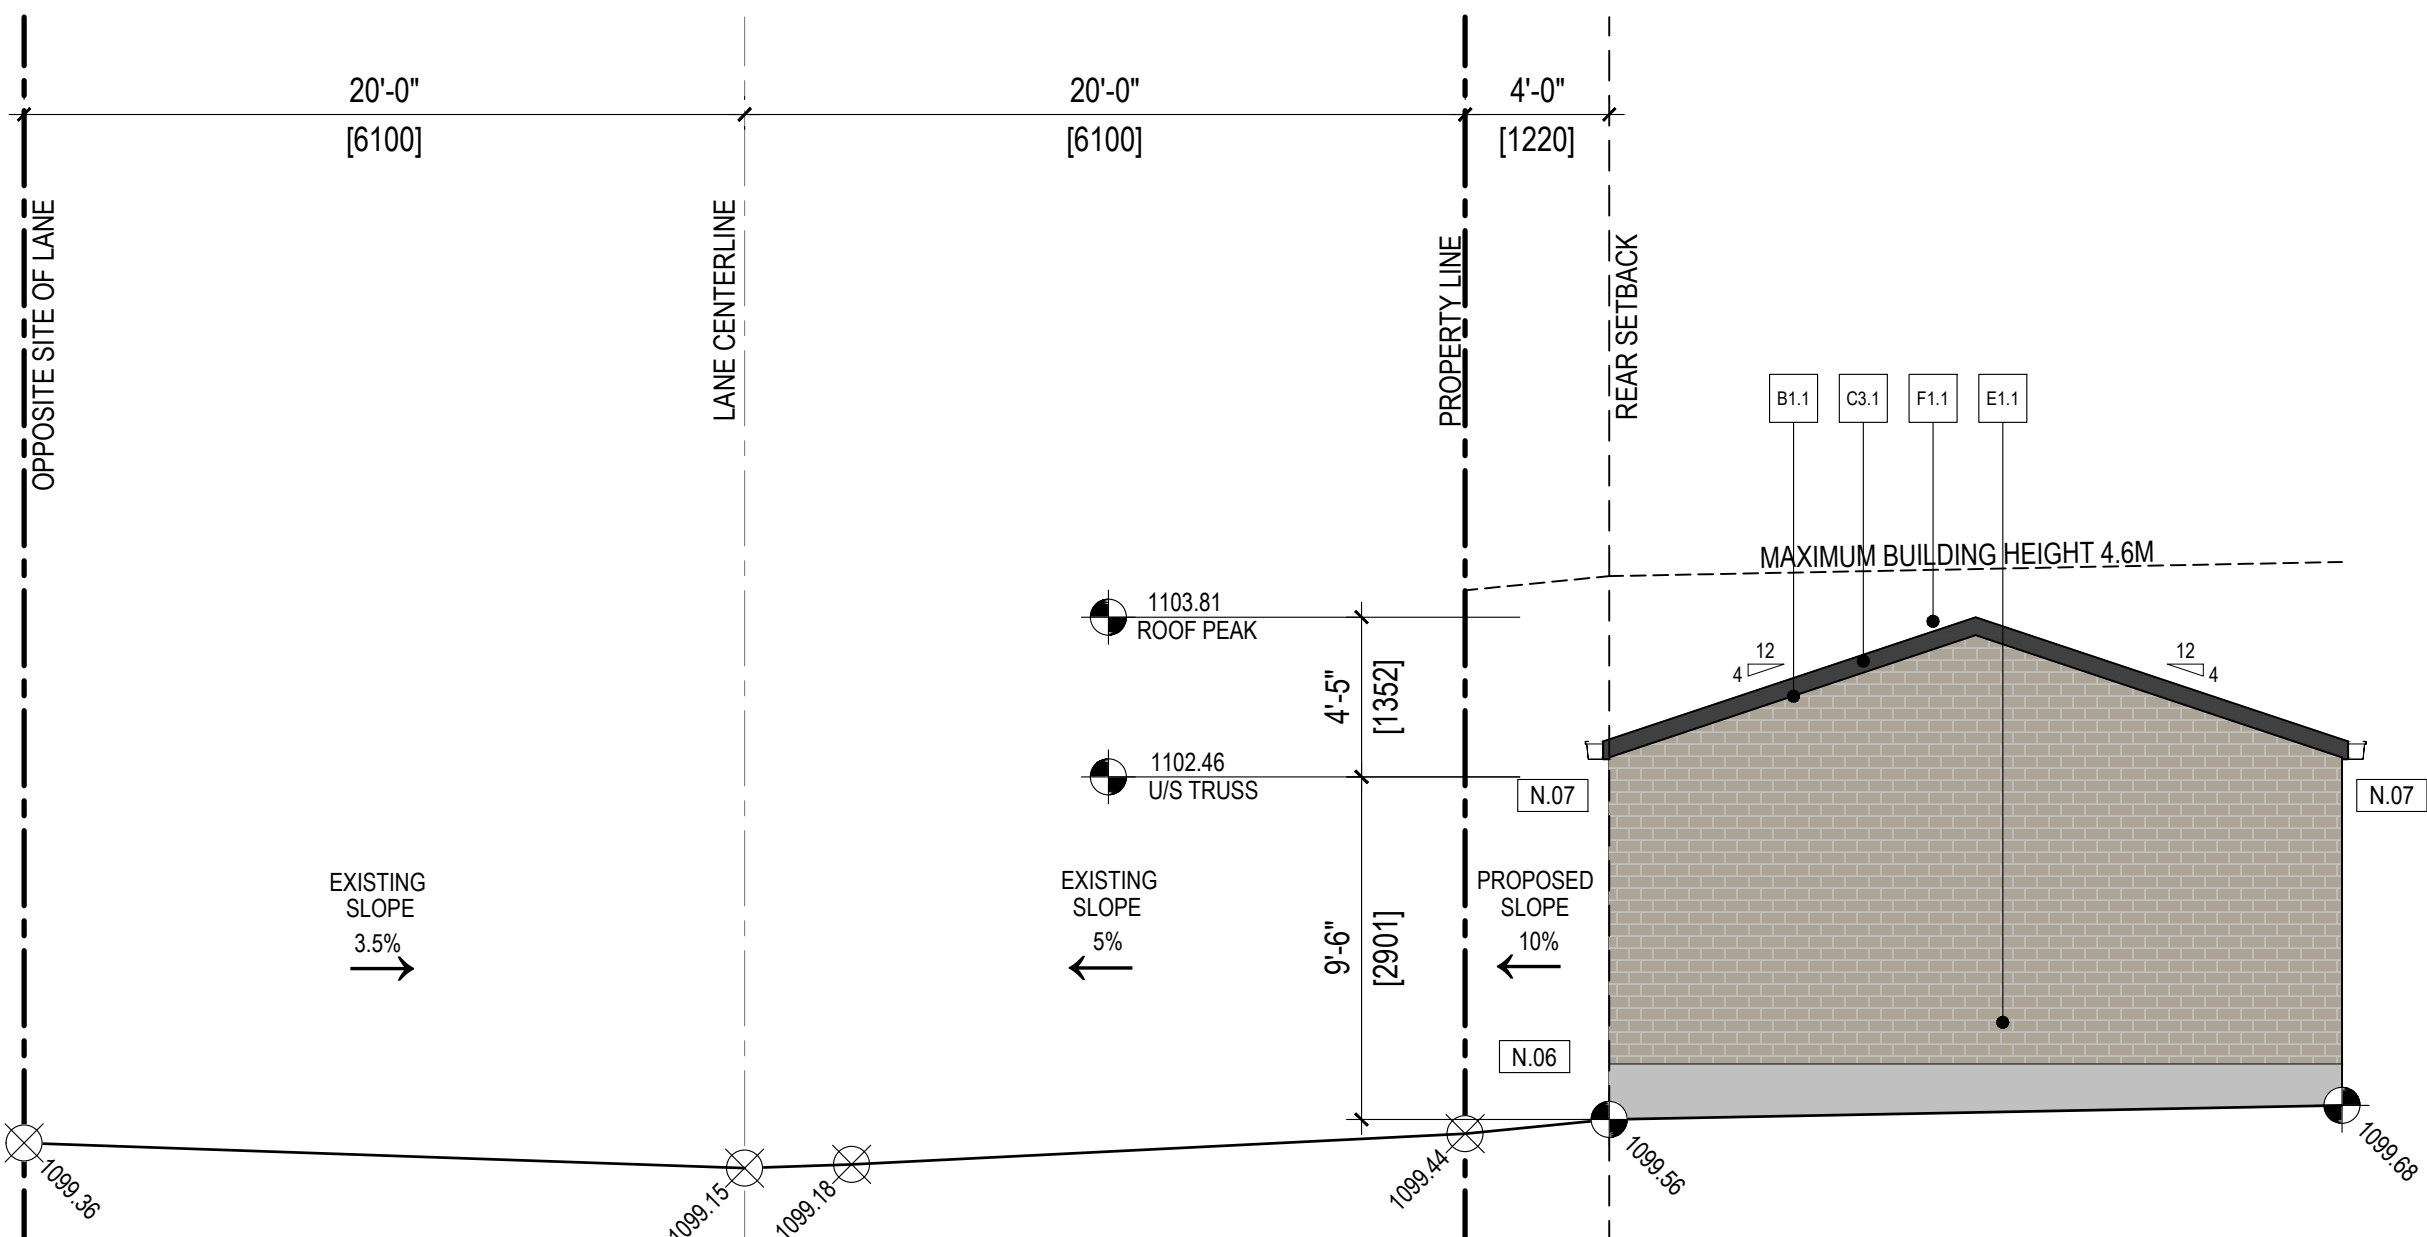

5 SOUTH-EAST ELEVATION

DP.206 SCALE: 3/16" = 1'-0"

SHEET NOTES

- N.01

EXISTING GRADING AT PROPERTY LINE
- N.02

PROPOSED GRADING AT BUILDING
- N.03

PROPOSED ENCLOSED PARKING STALL
- N.04

PROPOSED WASTE AND RECYCLING LOCATION
- N.05

GARAGE DOOR 8'X8' TYP.
- N.06

PROPOSED CONCRETE ARPON
- N.07

DOWNSPOUT/EAVESTROUGH LOCATION
- N.08

METAL GATE, COLOUR : BLACK

GENERAL NOTES

1.

REFER TO DOOR & GLAZING SCHEDULES FOR ADDITIONAL INFORMATION.
2.

ALL EXTERIOR MECHANICAL LOUVER / GRILLE COVERS TO MATCH ADJACENT FINISH COLOUR.

EXTERIOR FINISH LEGEND

A - FIBER CEMENT

- A2.1

PANEL / SMOOTH / COLOUR = BLACK

B - MASONRY

- B1.1

BRICK / COLOUR = BEIGE

C - METAL

- C3.1

ALUMINUM FASCIA & SOFFIT / COLOUR = BLACK
- C4.1

METAL FLASHING / COLOUR = BLACK
- C5.1

METAL SCREEN W/ GATE / COLOUR = BLACK

D - TRIM

- D1.1

ENGINEERED 2" WOOD TRIM / COLOUR = BLACK

E - PARGING/CONCRETE

- E1.1

PARGING / COLOUR = NATURAL GRAY

F - ROOFING

- F1.1

ASPHALT ROOF SHINGLES / COLOUR = BLACK

H - DOORS

- H1.1

METAL DOOR / COLOUR = BLACK
- H2.1

METAL 8'X8' GARAGE DOOR / COLOUR = BLACK

- ⊗

EXISTING GEODETIC ELEVATION
- ⊙

PROPOSED GEODETIC ELEVATION

RELEASES

NO.	DESCRIPTION	DATE

02	DRT	2026.01.19
01	ISSUED FOR DP	2025.10.03

PROJECT NAME

1&2 TRAFFORD CRESCENT N.W

MANUFACTURE ADDRESS

1&2 TRAFFORD CRESCENT N.W.

CALGARY, AB

LEGAL ADDRESS

L: 1&2 B: 4 P: 6455 GS

PROJECT NO.

25.032 MRC 1

DRAWN

CHENED

MP

SMSK

DATE

SCALE

19 JAN 2026

AS NOTED

DRAWING TITLE

GARAGE - ELEVATIONS

DRAWING NUMBER

DP.206



THIS DRAWING AND DESIGN ARE AT ALL TIMES TO REMAIN THE EXCLUSIVE PROPERTY OF THE ARCHITECT AND MAY NOT BE USED OR REPRODUCED WITHOUT PRIOR WRITTEN CONSENT.

N.01	PROPOSED CLASS-1 BICYCLE PARKING STALL
N.02	DOWNSPOUT/EAVESTROUGH LOCATION
N.03	METAL GATE, COLOUR : BLACK


1. REFER TO DOOR & GLAZING SCHEDULES FOR ADDITIONAL INFORMATION.
2. ALL EXTERIOR MECHANICAL LOUVER / GRILLE COVERS TO MATCH ADJACENT FINISH COLOUR.

C - METAL	
C3.1	ALUMINUM FASCIA & SOFFIT / COLOUR = BLACK
C4.1	METAL FLASHING / COLOUR = BLACK
C5.1	METAL SCREEN W/ GATE / COLOUR = BLACK
F - ROOFING	
F1.1	ASPHALT ROOF SHINGLES / COLOUR = BLACK


 EXISTING GEODETIC ELEVATION
 PROPOSED GEODETIC ELEVATION

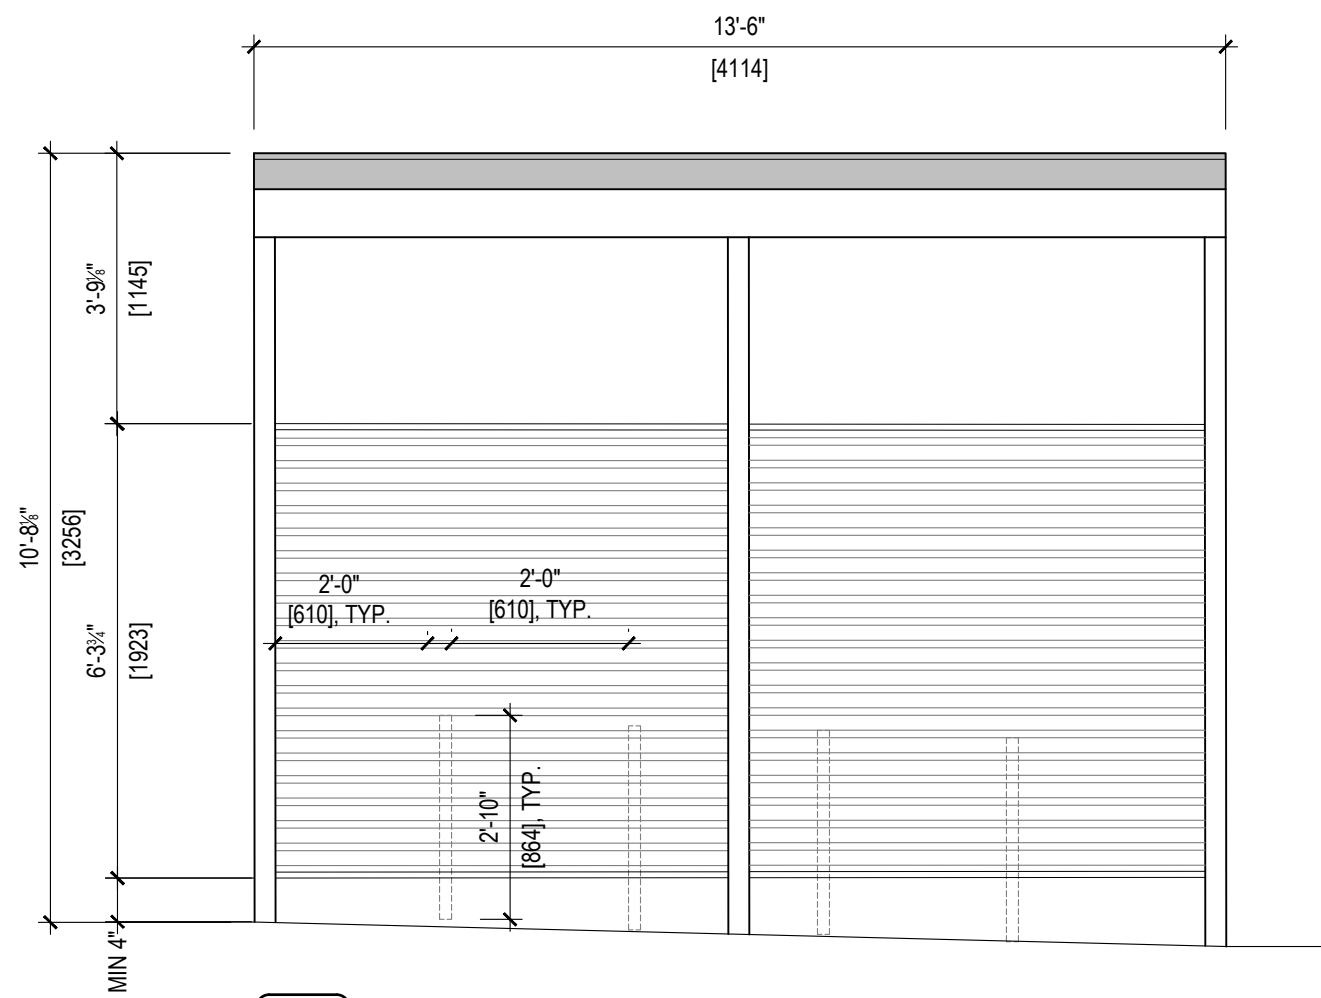 


3	CLASS-1 BICYCLE PARKING STALL ELEVATION
DP.207	SCALE: 3/8" = 1'-0"

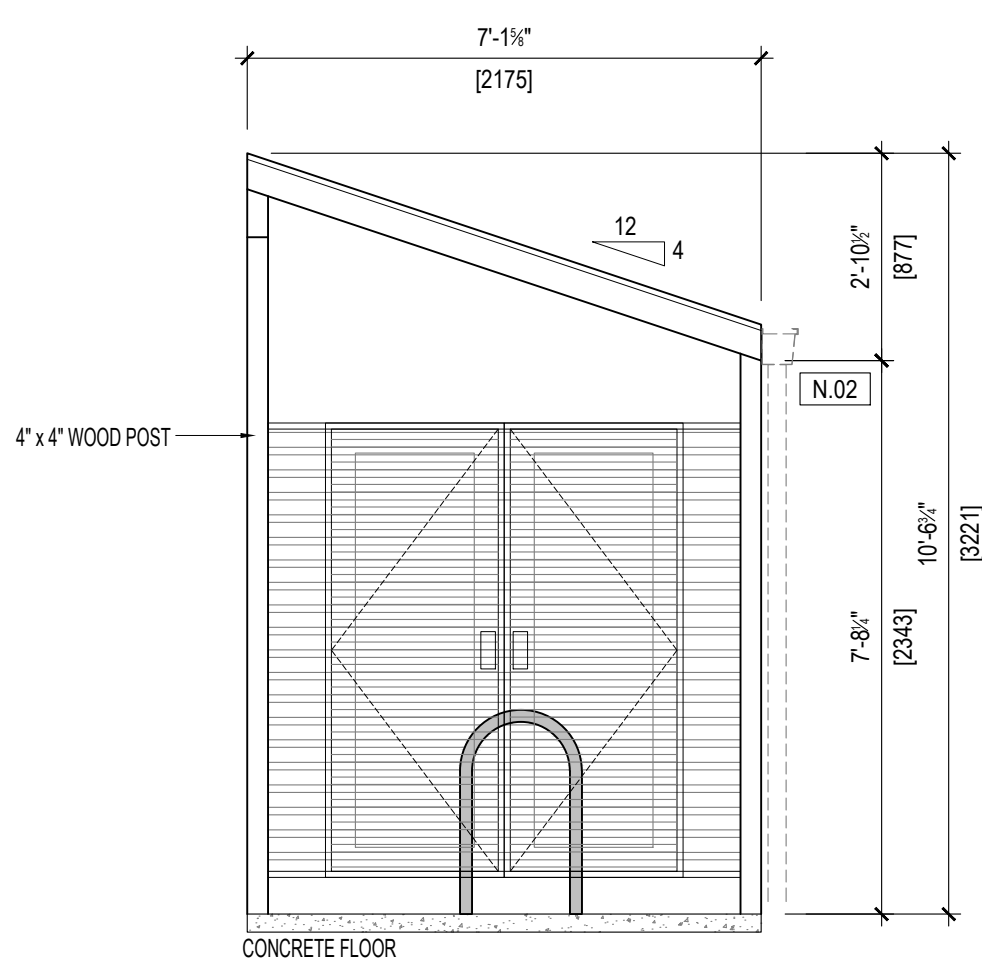

4	CLASS-1 BICYCLE PARKING STALL ELEVATION
DP.207	SCALE: 3/8" = 1'-0"

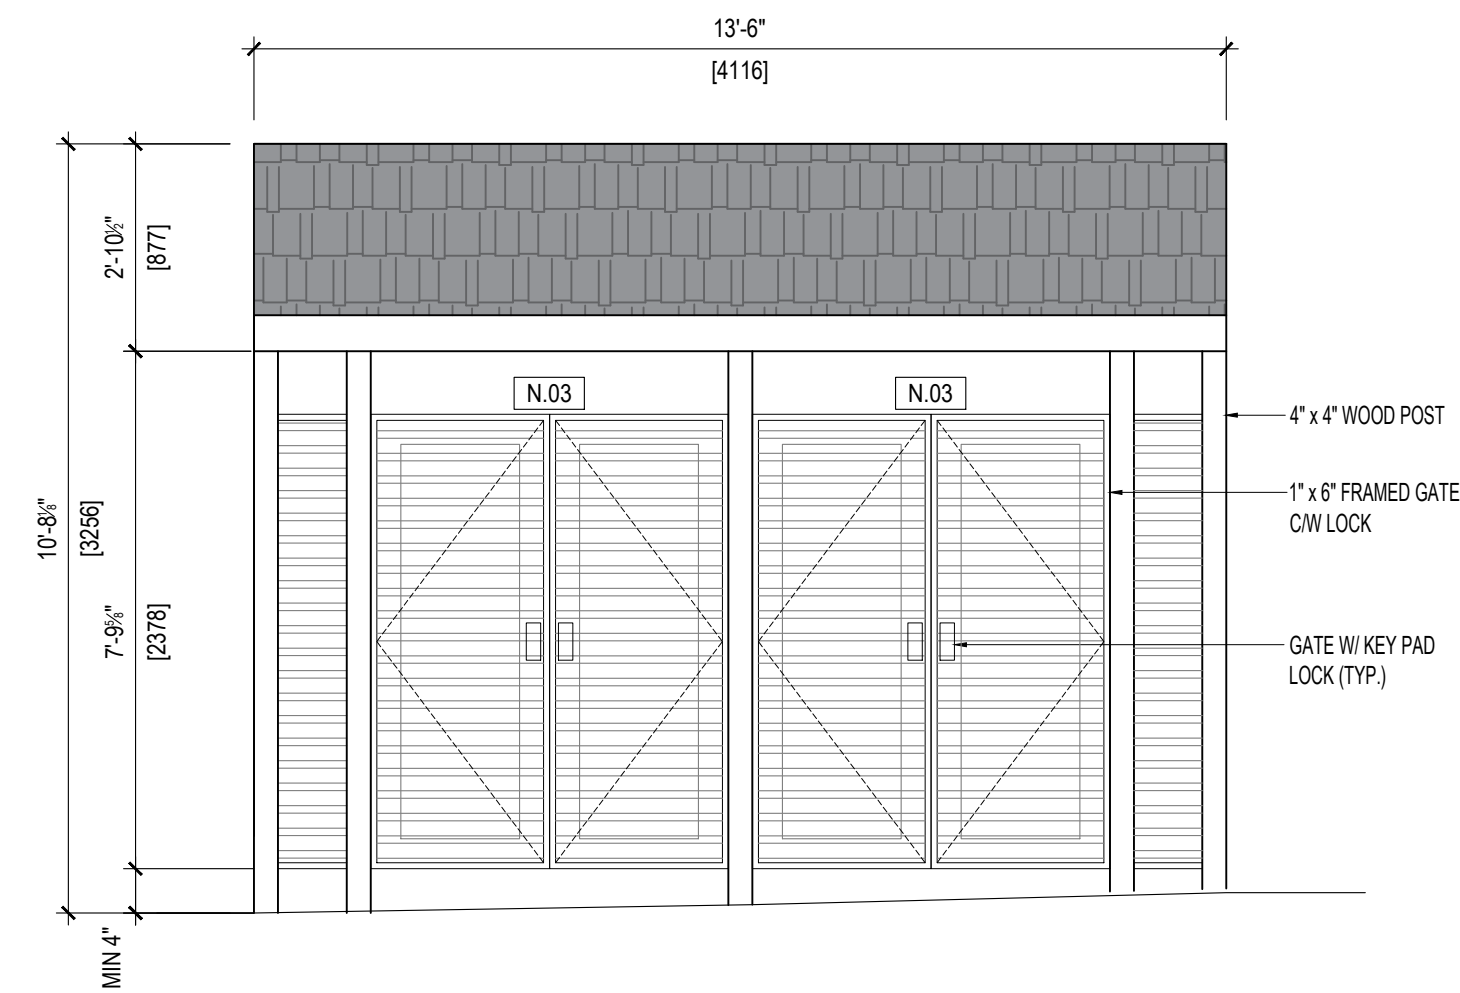

5	CLASS-1 BICYCLE PARKING STALL ELEVATION
DP.207	SCALE: 3/8" = 1'-0"

 

NO.	DESCRIPTION	DATE
02 01	DR1 ISSUED FOR DP	2026.01. 2025.10.

1&2 TRAFFORD
CRESCENT N.W

82 TRAFFORD CRESCENT N.W.
CALGARY, AB

LOGICAL ADDRESS

A: 182 B: 4 P: 6455 GS

PROJECT NO. 25.032 MRC 1

RUN	CHECKED
IP	SM/SK

DATE	SCALE
9 JAN 2026	AS NOTED

CLASS-1 BICYCLE PARKING STALL

PLATE 10

DP.207

THIS DRAWING AND DESIGN ARE AT ALL TIMES
TO REMAIN THE EXCLUSIVE PROPERTY OF
THE ARCHITECT AND MAY NOT BE USED OR
REPRODUCED WITHOUT PRIOR WRITTEN
CONSENT.

1. REFER TO DOOR & GLAZING SCHEDULES FOR ADDITIONAL INFORMATION.
2. ALL EXTERIOR MECHANICAL LOUVER / GRILLE COVERS TO MATCH ADJACENT FINISH COLOUR.

N.01	CANOPY
N.02	DOWNSPOUT/ EAVESTROUGH COLOUR = BLACK
N.03	LANDSCAPE CURB

A - FIBER CEMENT

A1.1	6" HORIZONTAL LAP SIDING / CEDARMILL / COLOUR = BLACK
A2.1	PANEL / SMOOTH / COLOUR = BLACK

B1.1	BRICK / COLOUR = BEIGE
------	------------------------

C3.1	ALUMINUM FASCIA & SOFFIT / COLOUR = BLACK
C4.1	METAL FLASHING / COLOUR = BLACK

D1.1 ENGINEERED 2" WOOD TRIM / COLOUR = BLACK

E1.1	PARGING / COLOUR = NATURAL GRAY
E2.1	CONCRETE STAIR / COLOUR = NATURAL GRAY

F1.1	ASPHALT ROOF SHINGLES / COLOUR = BLACK
------	--

G1.1	WINDOW / COLOUR = BLACK
------	-------------------------

H1.1	METAL DOOR / COLOUR = BLACK
------	-----------------------------

J - GUARDS & RAILINGS

K. SIGNAGE

L - LIGHTS

METER SERVICE

 EXISTING GEODETIC ELEVATION

 PROPOSED GEODETIC ELEVATION[illegible]

1&2 TRAFFORD
CRESCENT N.W

82 TRAFFORD CRESCENT N.W.
CALGARY, AB

L: 182 B: 4 P: 6455 GS

PROJECT NO.
25.032 MRC 1

MAN	CHEGG
MP	SMISK



DATE	SCALE
9 JAN 2006	AS NOTED

BUILDING A - ELEVATION

RANDOM NUMBER

DP.400

THIS DRAWING AND DESIGN ARE AT ALL TIMES TO REMAIN THE EXCLUSIVE PROPERTY OF THE ARCHITECT AND MAY NOT BE USED OR REPRODUCED WITHOUT PRIOR WRITTEN CONSENT.

  

1. REFER TO DOOR & GLAZING SCHEDULES FOR ADDITIONAL INFORMATION.
2. ALL EXTERIOR MECHANICAL LOUVER / GRILLE COVERS TO MATCH ADJACENT FINISH COLOUR.

N.01	CANOPY
N.02	DOWNSPOUT/ EAVESTROUGH COLOUR = BLACK
N.03	LANDSCAPE CURB

A1.1	6" HORIZONTAL LAP SIDING / CEDARMILL / COLOUR = BLACK
A2.1	PANEL / SMOOTH / COLOUR = BLACK

B1.1 BRICK / COLOUR = BEIGE

C3.1	ALUMINUM FASCIA & SOFFIT / COLOUR = BLACK
C4.1	METAL FLASHING / COLOUR = BLACK

D1.1 ENGINEERED 2" WOOD TRIM / COLOUR = BLACK

E1.1	PARGING / COLOUR = NATURAL GRAY
E2.1	CONCRETE STAIR / COLOUR = NATURAL GRAY

F1.1 ASPHALT ROOF SHINGLES / COLOUR = BLACK

G1.1 WINDOW / COLOUR = BLACK

H1.1 METAL DOOR / COLOUR = BLACK

J - GUARDS & RAILINGS

L - LIGHTS

COLOUR - TO MATCH ADJACENT FINISH

 PROPOSED GEODETIC ELEVATION[illegible]

02	DR1	2026.01.19
01	ISSUED FOR DP	2025.10.03

PROJECT NAME

1&2 TRAFFORD
CRESCENT N.W

82 TRAFFORD CRESCENT N.W.
CALGARY, AB

: 182 B: 4 P: 6455 GS

PROJECT NO. _____

29.052 MICRO I

IP SM/SK

NOTE	SCALE
1. 1 2 3 4 5 6 7 8 9 10	1 2 3 4 5 6 7 8 9 10

REASON TITLE

BUILDING B - ELEVATION

DOI: 10.1002/for

DP.401

THIS DRAWING AND DESIGN ARE AT ALL TIMES
TO REMAIN THE EXCLUSIVE PROPERTY OF

REPRODUCED WITHOUT FROM WRITER
CONSENT.

Plan Showing Survey for
Development Permit

*Municipal Address:
1 & 2 Trafford Crescent N.W.
Calgary, Alberta*

Unless otherwise specified, the dimensions shown relate to distances from property boundaries to foundation walls only at the date of survey.

Property is subject to:

771 147 064 ZONING REGULATIONS (AIRPORT)
921 301 301, 951 158 604, 981 242 903 CAVEAT
021 028 967, 021 028 968, 021 028 969 DISCHARGE OF CAVEAT

Property is subject to:
771 147 064 ZONING REGULATIONS (AIRPORT)

Doors shown thus:

Tree #	Tree Type	Trunk ϕ	Canopy $\chi(r)$	Height
1	Coniferous	0.90m	3.6m	10.50m
2	Coniferous	0.75m	2.4m	10.50m
3	Coniferous	0.76m	2.8m	10.00m
4	Coniferous	0.50m	4.5m	11.00m
5	Coniferous	0.38m	6.6m	11.00m
6	Coniferous	0.50m	3.0m	10.50m
7	Deciduous	0.90m	2.1m	8.00m

© Copyright Axiom Geomatics, 2024

AG FILE NO.: 7326

1	SURVEY
S.100	SCALE: NTS