



All contractors must abide to all applicable Municipal, Provincial and Federal Laws and regulations, as well as the National Building Code.

All work to conform to the 2023 National Building Code - Alberta Edition, 2019 Alberta Fire Code and comply with any regulations pertaining to the Authority having Jurisdiction.

Contractor must visit the site to familiarize himself with the project prior to submitting his price.

Contractor must verify and check all job dimensions, drawings and specifications on site, and report any errors, omission and discrepancies prior to commencement of work.

03		
02	ISSUED FOR BP	2025-10-
01	ISSUED FOR REVIEW	2025-10-
NO	DESCRIPTION	DATE

PROPERTY ADDRESS:

Backyard Suite-631 Whitehorn
way NE

PROJECT:

Proposed Suite

DRAWING NAME:

Site Plan

PROJECT NUMBER:

2601

DATE: 25-10-14

SCALE: As Noted

DRAWN BY:


REVIEWED BY: P

PAGE:

SH

RP

A1.1

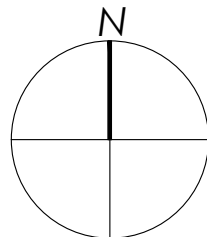

Site Plan

Scale = 1/8" = 1'-0"



AS DESIGNERS INC.
Email:- info@asdesigners.ca
Cell:- +1(825)558-7007

Notes :

All contractors must abide to all applicable Municipal, Provincial and Federal Laws and regulations, as well as the National Building Code.
All work to conform to the 2023 National Building Code - Alberta Edition, 2019 Alberta Fire Code and comply with any regulations pertaining to the Authority having jurisdiction.
Contractor must visit the site to familiarize himself with the project prior to submitting his price.
Contractor must verify and check all job dimensions, drawings and specifications on site, and report any errors, omission and discrepancies prior to commencement of work.

03		
02	ISSUED FOR BP	2025-10-xx
01	ISSUED FOR REVIEW	2025-10-24
NO	DESCRIPTION	DATE

PROPERTY ADDRESS:
Backyard Suite-631 Whitehorn way NE


PROJECT:
Proposed Suite

DRAWING NAME:
Front Elevation

PROJECT NUMBER:
2601

DATE: 25-10-14 **SCALE:** As Noted

DRAWN BY: SH	REVIEWED BY: RP	PAGE: A1.4
------------------------	---------------------------	----------------------

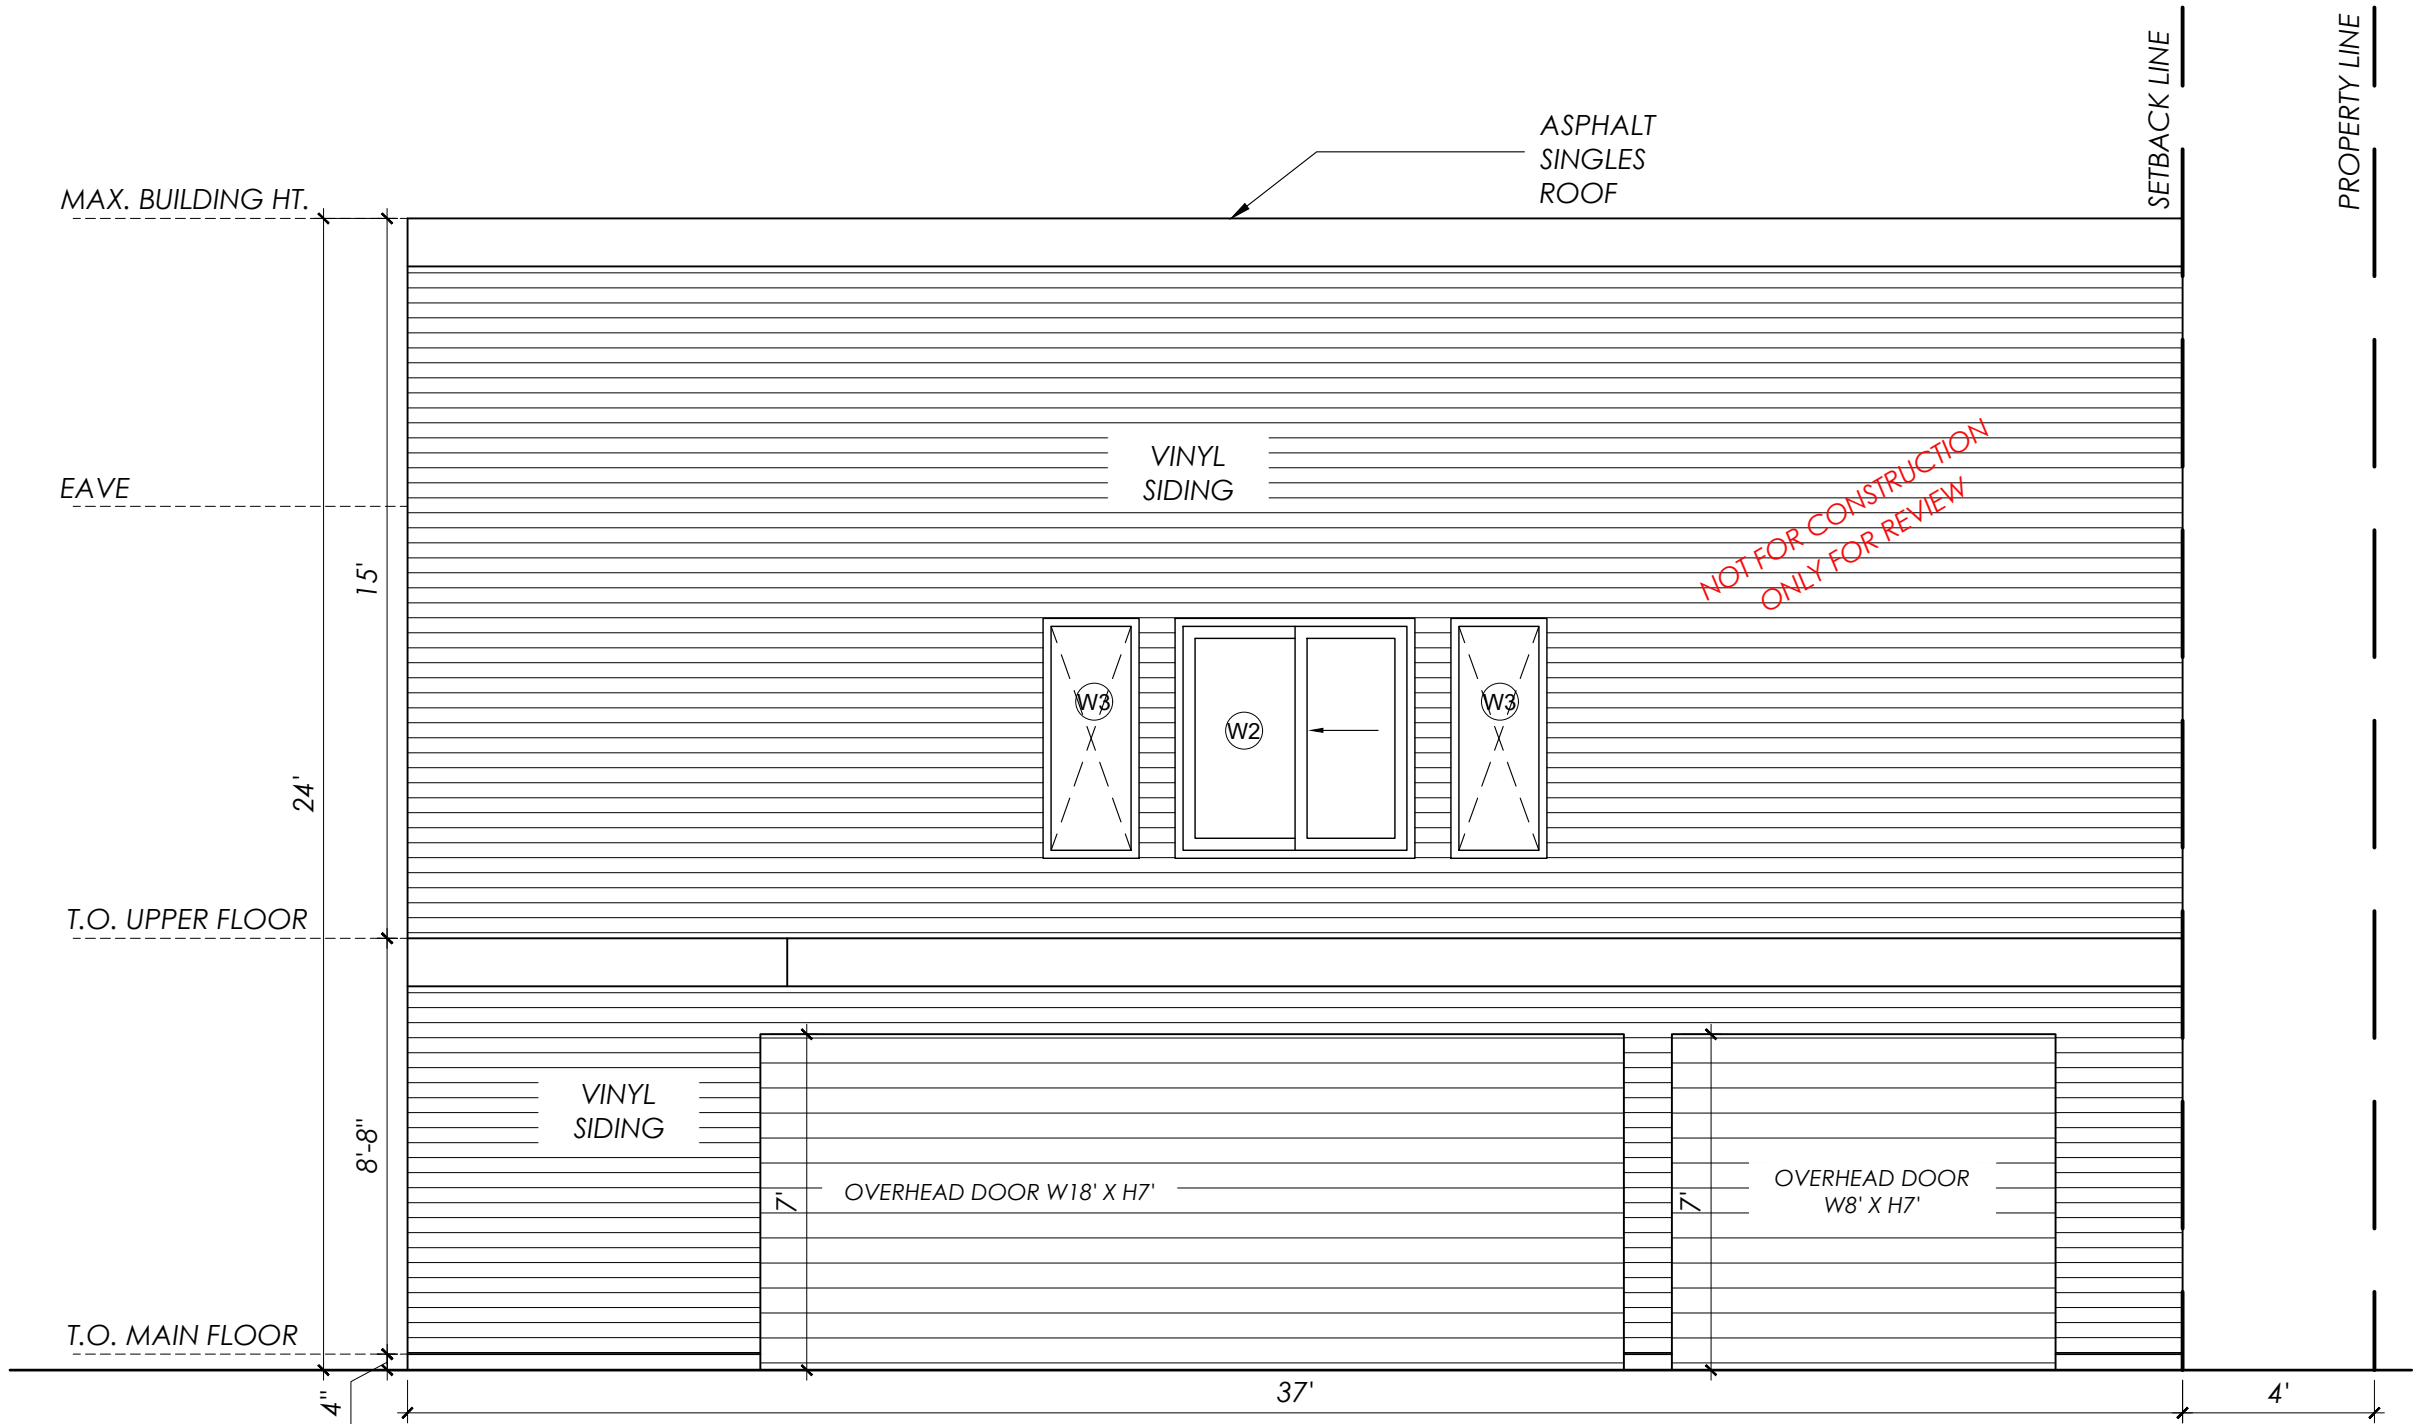

Front Elevation
Scale=1/4"=1'-0"

NOTE:The windows must also meet energy efficiency requirements (e.g., U-value, glazing type).



AS DESIGNERS INC.
Email:- info@asdesigners.ca
Cell:- +1(825)558-7007

Notes :

All contractors must abide to all applicable Municipal, Provincial and Federal Laws and regulations, as well as the National Building Code.

All work to conform to the 2023 National Building Code - Alberta Edition, 2019 Alberta Fire Code and comply with any regulations pertaining to the Authority having jurisdiction.

Contractor must visit the site to familiarize himself with the project prior to submitting his price.

Contractor must verify and check all job dimensions, drawings and specifications on site, and report any errors, omission and discrepancies prior to commencement of work.

03		
02	ISSUED FOR BP	2025-10-xx
01	ISSUED FOR REVIEW	2025-10-24
NO	DESCRIPTION	DATE

PROPERTY ADDRESS:
Backyard Suite-631 Whitehorn way NE

PROJECT:
Proposed Suite


DRAWING NAME:
Rear Elevation

PROJECT NUMBER:
2601

DATE: 25-10-14 **SCALE:** As Noted

DRAWN BY: SH	REVIEWED BY: RP	PAGE: A1.5
------------------------	---------------------------	----------------------

ALL RIGHTS RESERVED. NO PART OF THIS DRAWING MAY BE REPRODUCED OR TRANSMITTED IN ANY MANS WITHOUT THE WRITTEN PERMISSION OF COPYRIGHT HOLDER

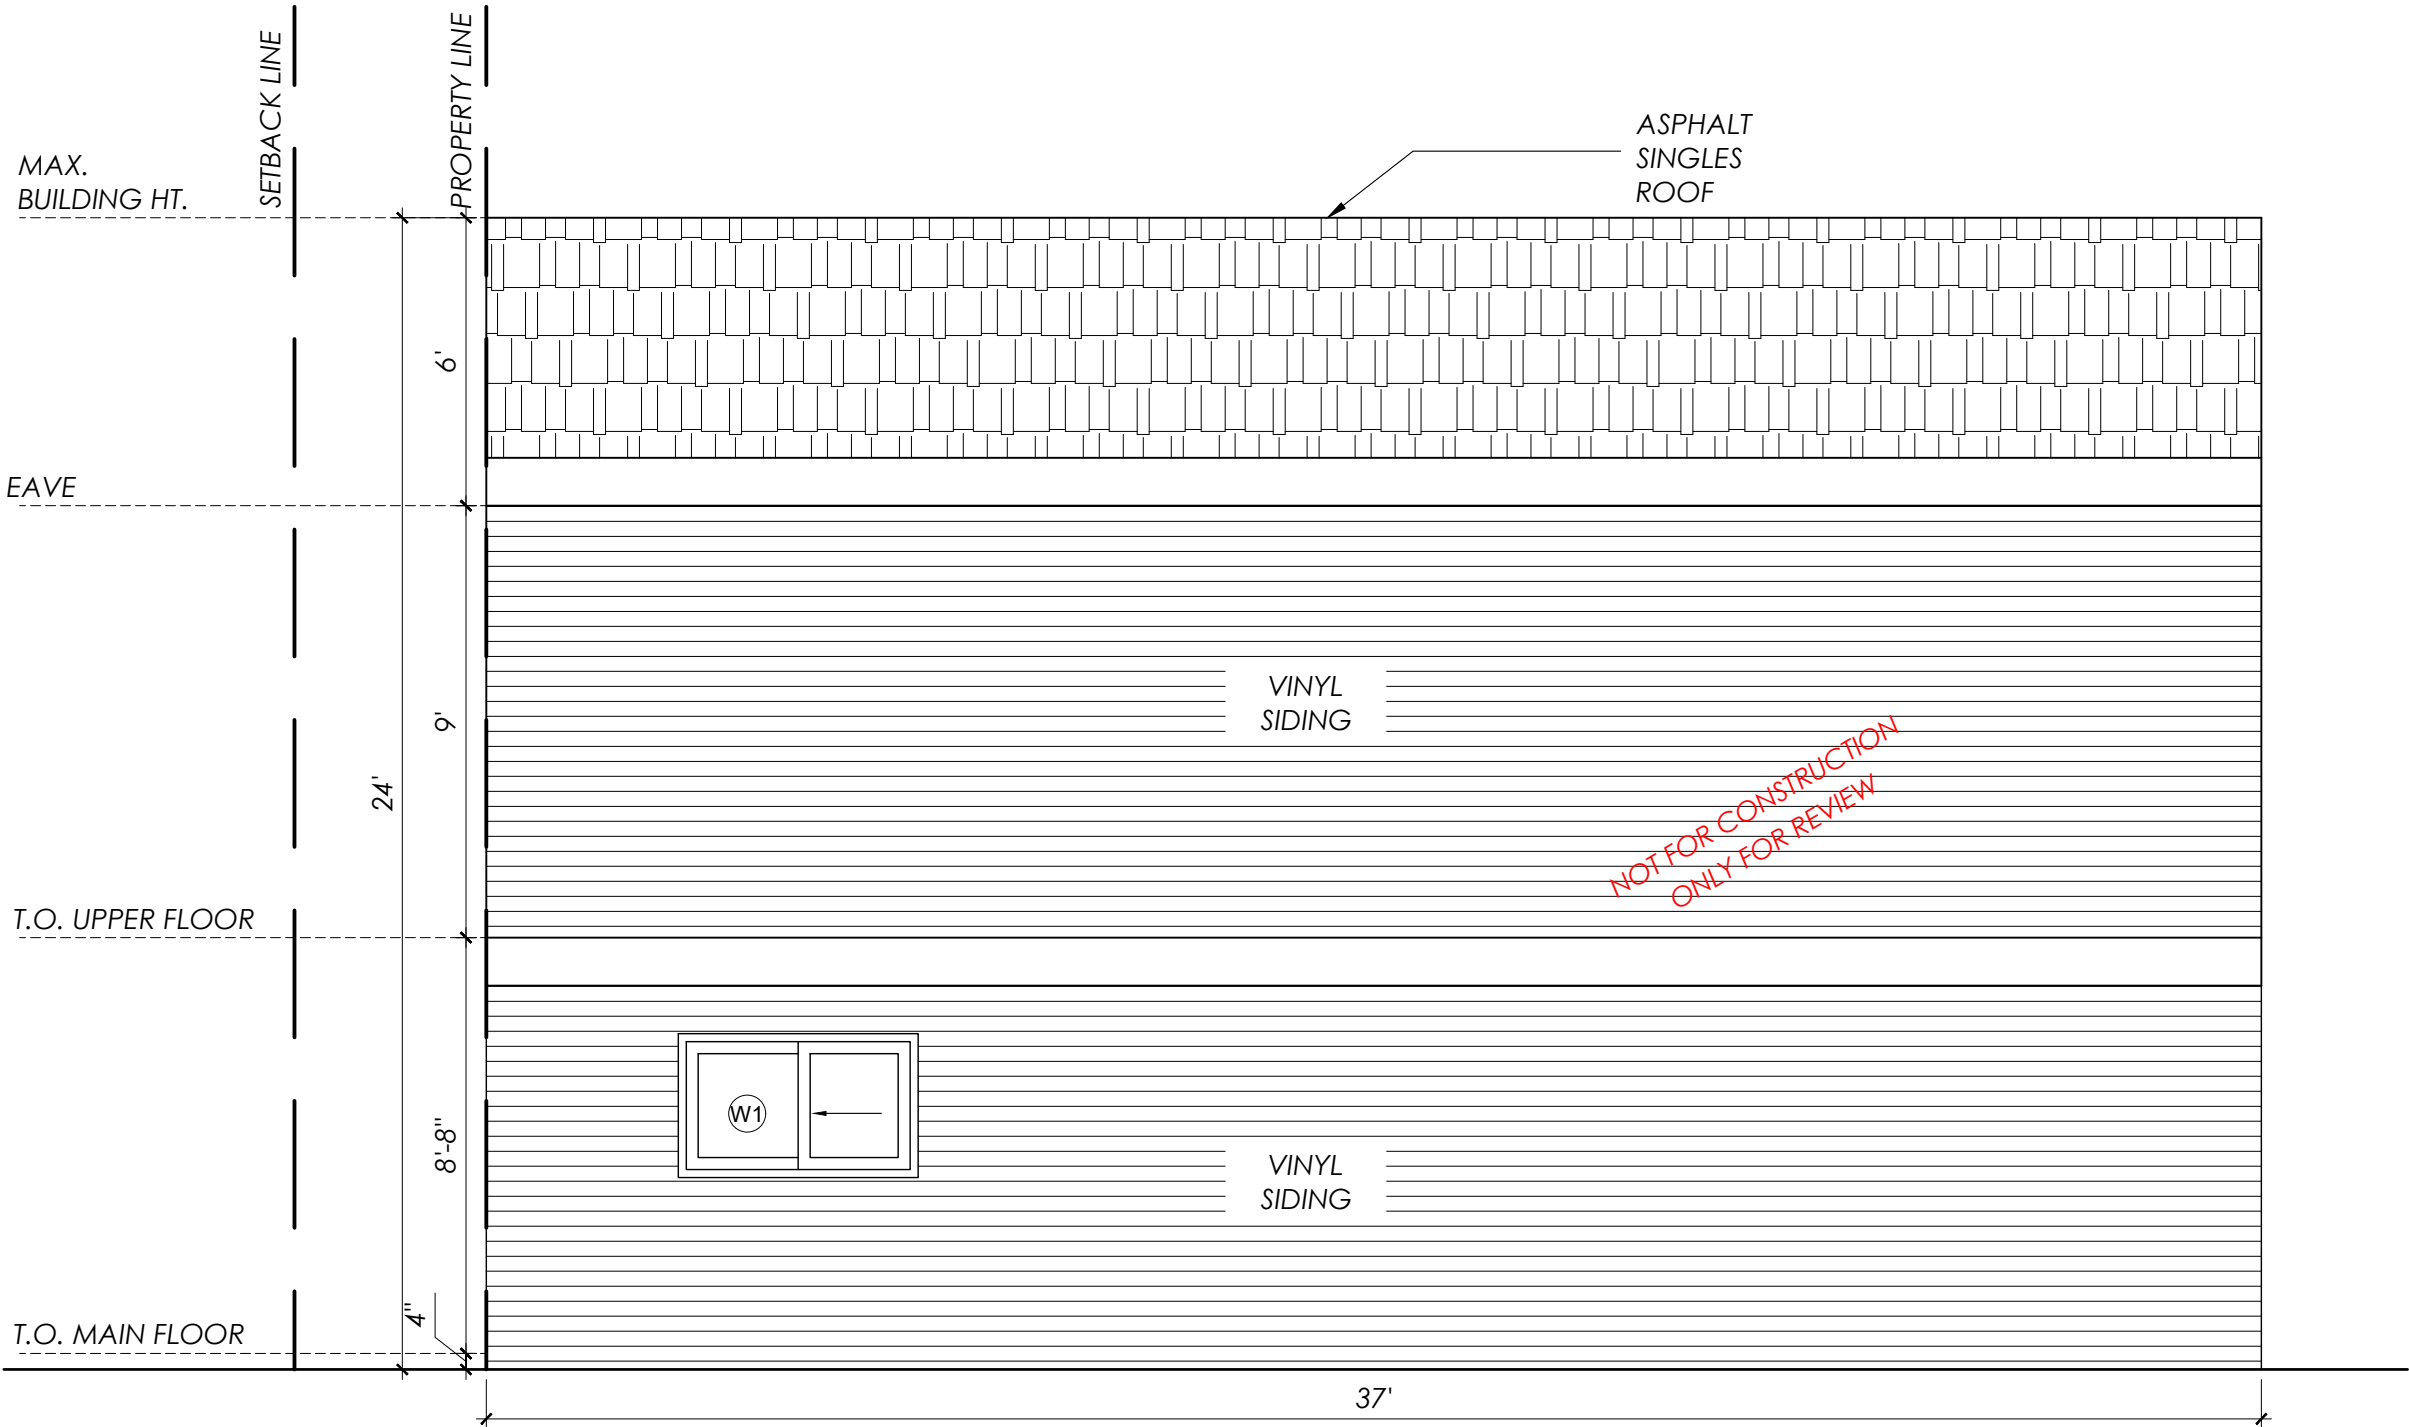

Rear Elevation
Scale=1 /4"=1'-0"

NOTE:The windows must also meet energy efficiency requirements (e.g., U-value, glazing type).



AS DESIGNERS INC.
Email:- info@asdesigners.ca
Cell:- +1(825)558-7007

Notes :

All contractors must abide to all applicable Municipal, Provincial and Federal Laws and regulations, as well as the National Building Code.

All work to conform to the 2023 National Building Code - Alberta Edition, 2019 Alberta Fire Code and comply with any regulations pertaining to the Authority having jurisdiction.

Contractor must visit the site to familiarize himself with the project prior to submitting his price.

Contractor must verify and check all job dimensions, drawings and specifications on site, and report any errors, omission and discrepancies prior to commencement of work.

03		
02	ISSUED FOR BP	2025-10-xx
01	ISSUED FOR REVIEW	2025-10-24
NO	DESCRIPTION	DATE

PROPERTY ADDRESS:
Backyard Suite-631 Whitehorn way NE


PROJECT:
Proposed Suite

DRAWING NAME:
Left Elevation

PROJECT NUMBER:
2601

DATE: 25-10-14 **SCALE:** As Noted

DRAWN BY: SH	REVIEWED BY: RP	PAGE: A1.6
------------------------	---------------------------	----------------------

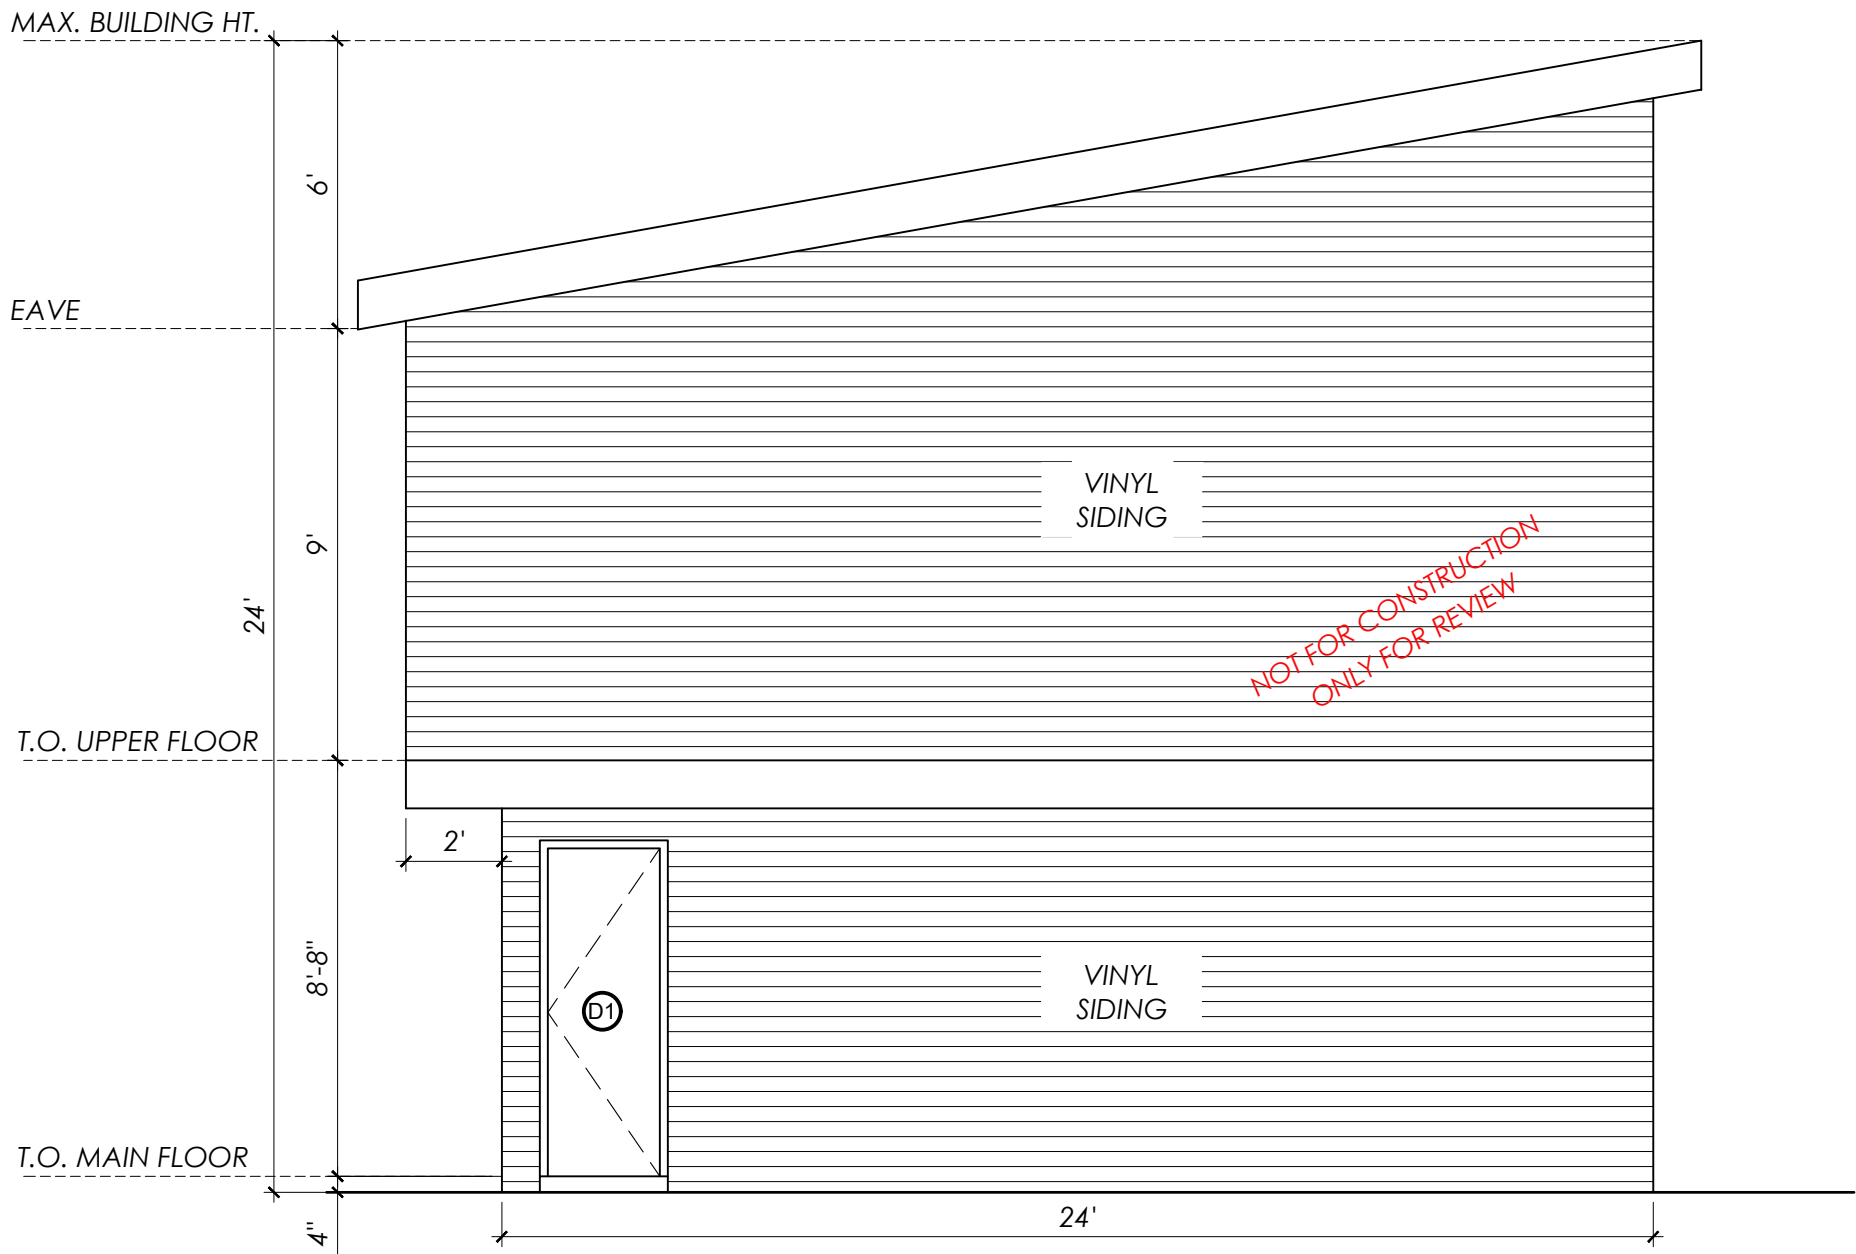

Left Elevation
Scale=1/4"=1'-0"

NOTE: The windows must also meet energy efficiency requirements (e.g., U-value, glazing type).



AS DESIGNERS INC.
Email:-info@asdesigners.ca
Cell:- +1(825)558-7007

Notes :

All contractors must abide to all applicable Municipal, Provincial and Federal Laws and regulations, as well as the National Building Code.
All work to conform to the 2023 National Building Code - Alberta Edition, 2019 Alberta Fire Code and comply with any regulations pertaining to the Authority having jurisdiction.
Contractor must visit the site to familiarize himself with the project prior to submitting his price.
Contractor must verify and check all job dimensions, drawings and specifications on site, and report any errors, omission and discrepancies prior to commencement of work.

03		
02	ISSUED FOR BP	2025-10-xx
01	ISSUED FOR REVIEW	2025-10-24
NO	DESCRIPTION	DATE

PROPERTY ADDRESS:
Backyard Suite-631 Whitehorn way NE

PROJECT:
Proposed Suite

DRAWING NAME:
Right Elevation

PROJECT NUMBER:
2601

DATE: 25-10-14 **SCALE:** As Noted

DRAWN BY: SH **REVIEWED BY:** RP **PAGE:** A1.7



Right Elevation
Scale=1 /4"=1'-0"

NOTE:The windows must also meet energy efficiency requirements (e.g., U-value, glazing type).



AS DESIGNERS INC.
Email:-info@asdesigners.ca
Cell:- +1(825)558-7007

Notes :

All contractors must abide to all applicable Municipal, Provincial and Federal Laws and regulations, as well as the National Building Code.
All work to conform to the 2023 National Building Code - Alberta Edition, 2019 Alberta Fire Code and comply with any regulations pertaining to the Authority having jurisdiction.
Contractor must visit the site to familiarize himself with the project prior to submitting his price.
Contractor must verify and check all job dimensions, drawings and specifications on site, and report any errors, omission and discrepancies prior to commencement of work.

03		
02	ISSUED FOR BP	2025-10-xx
01	ISSUED FOR REVIEW	2025-10-24
NO	DESCRIPTION	DATE

PROPERTY ADDRESS:
Backyard Suite-631 Whitehorn way NE

PROJECT:
Proposed Suite

DRAWING NAME:
Existing Rear Elevation


PROJECT NUMBER:
2601

DATE: 25-10-14 **SCALE:** As Noted

DRAWN BY:	REVIEWED BY:	PAGE:
SH	RP	A1.8

MAX.
BUILDING HT.

T.O. MAIN FLOOR

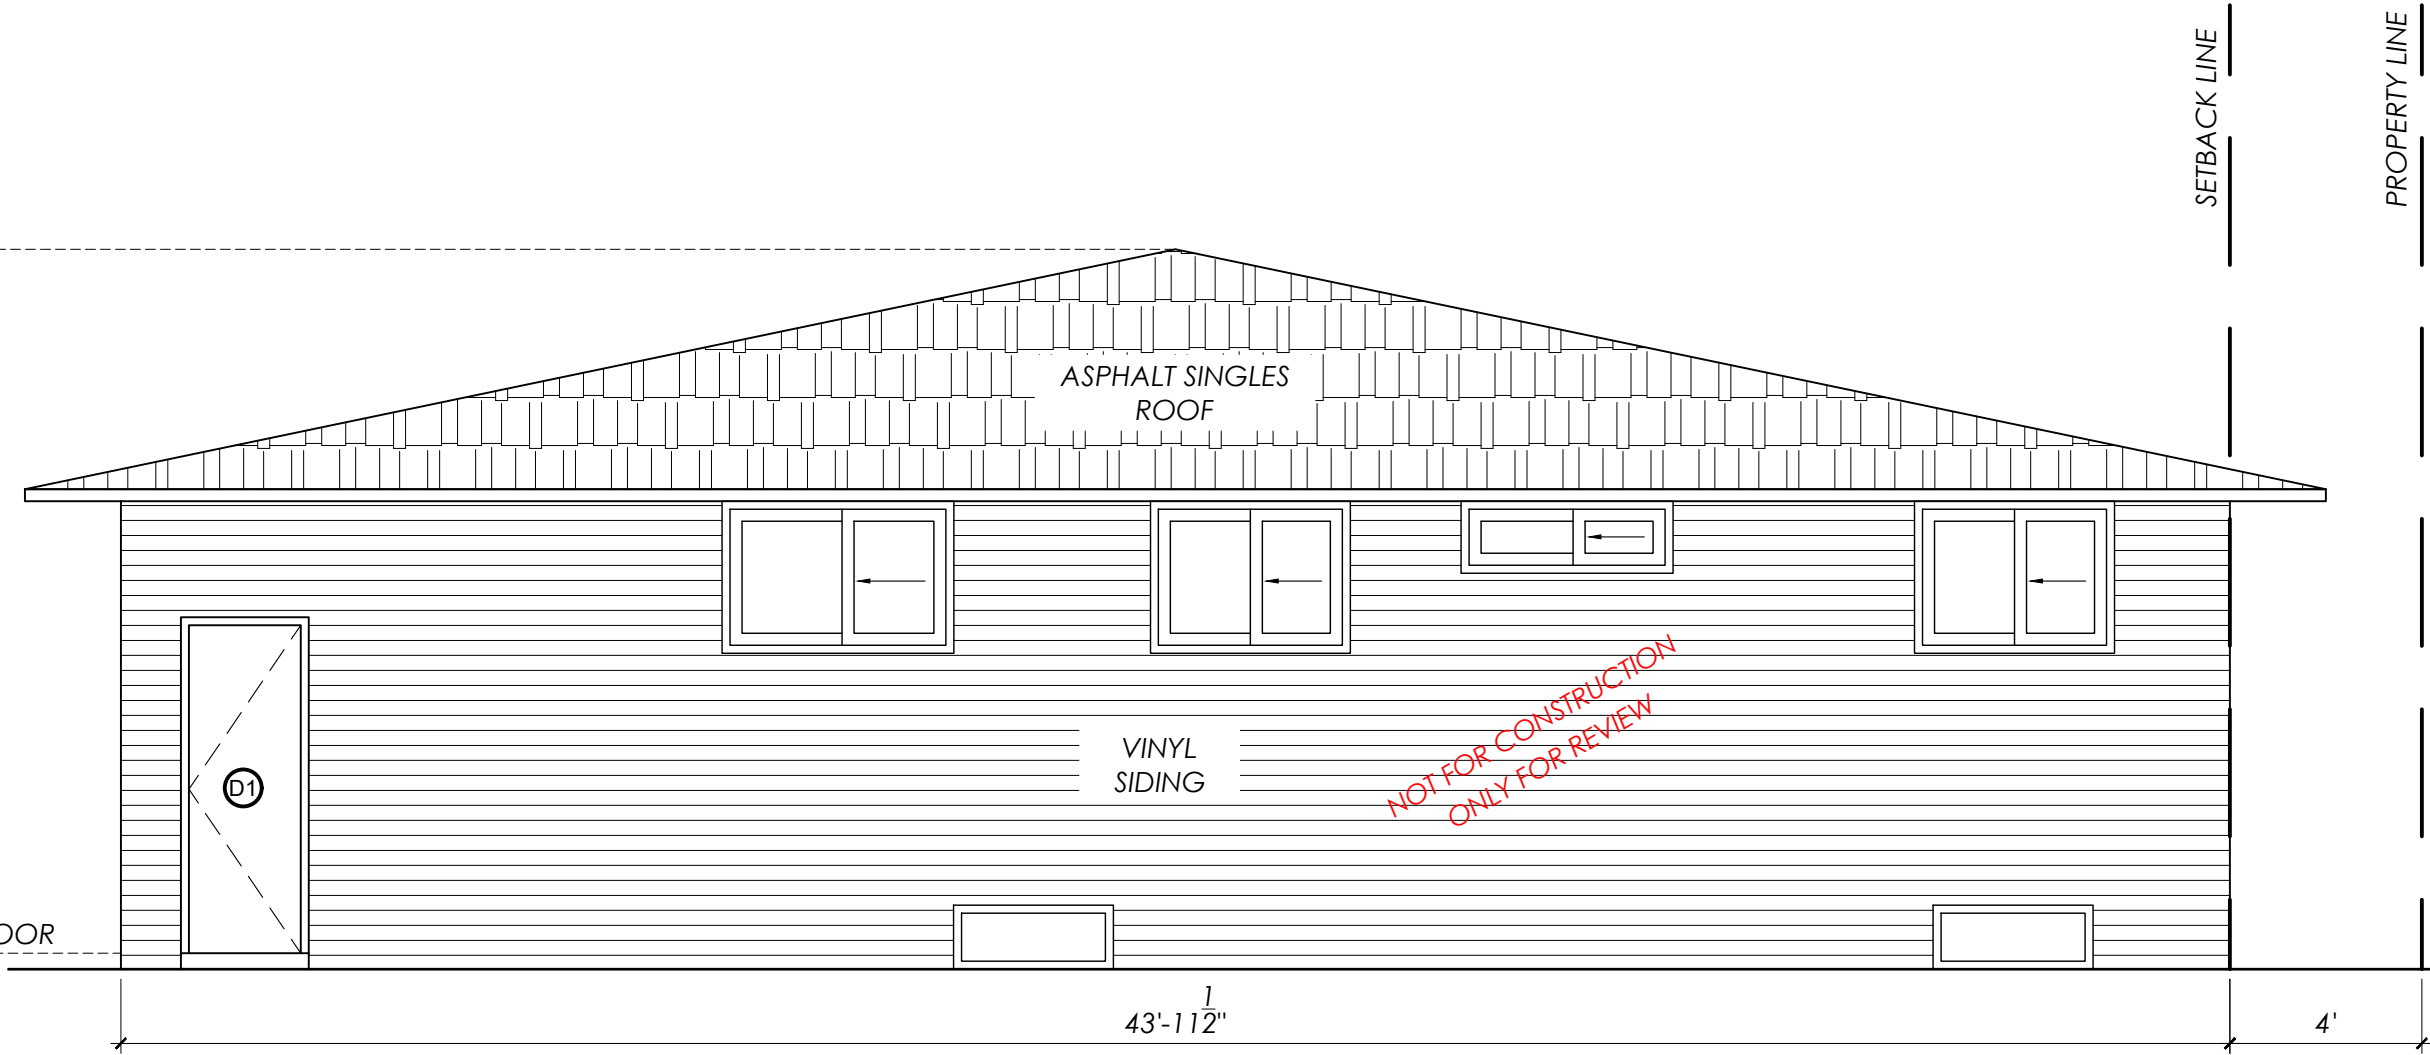

Existing Rear Elevation
Scale=1/4"=1'-0"