

DEVELOPMENT
PERMIT
DECISION
RENDERED
ON THIS PLAN

AMENDED DRAWINGS
DP No Date Received
DP2025-06177 April 28, 2026
**THESE DRAWINGS REFER TO THE
ABOVE DEVELOPMENT PERMIT NO.**



DRAWING INDEX

FRAMING

- TRUSS MANUFACTURER TO PROVIDE TRUSS LAYOUT AND VERIFY ALL ROOF SLOPES. TRUSSES ARE TO BE DESIGNED TO THE CURRENT EDITION OF THE BUILDING CODE AND BEAR THE SEAL OF A PROFESSIONAL ENGINEER LICENSED TO PRACTICE WITHIN ALBERTA.
- ALL BEAMS AND LINTELS AS PER THE ALBERTA BUILDING CODE APPLICABLE TABLES.
- JOIST SUPPLIER TO PROVIDE FLOOR LAYOUTS AND ENGINEERING FOR FLOOR SYSTEM.

SHEET #	SHEET NAME
AS.1	SITE PLAN - PROPOSED
AS.2	GRADE SECTIONS
A1.0a	BASEMENT PLAN - PROPOSED
A1.1	FLOOR PLANS - PROPOSED
A3.0	ELEVATIONS - PROPOSED
A4.0	BUILDING SECTIONS A & B
G1.0	GARAGE PLANS

DRAWING NAME:





COVER SHEET

DRAWN BY: V.T.	CHECKED BY: L.Y.
-------------------	---------------------

SCALE: 1/8" = 1'-0"


MEET #

PRINTED: 2026-04-23 2:27:11 PM

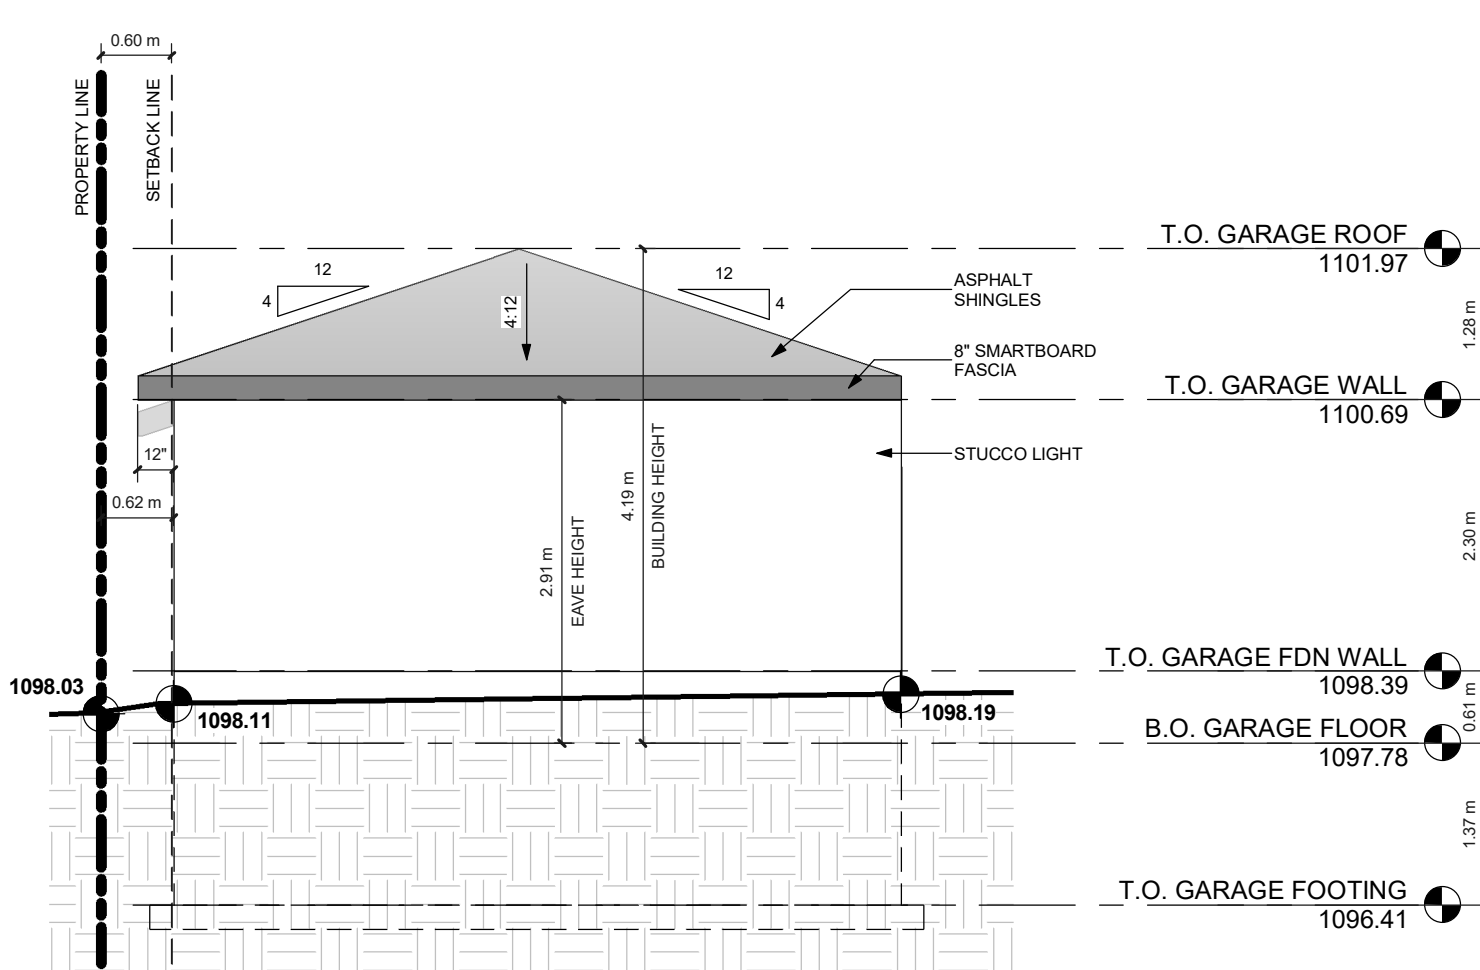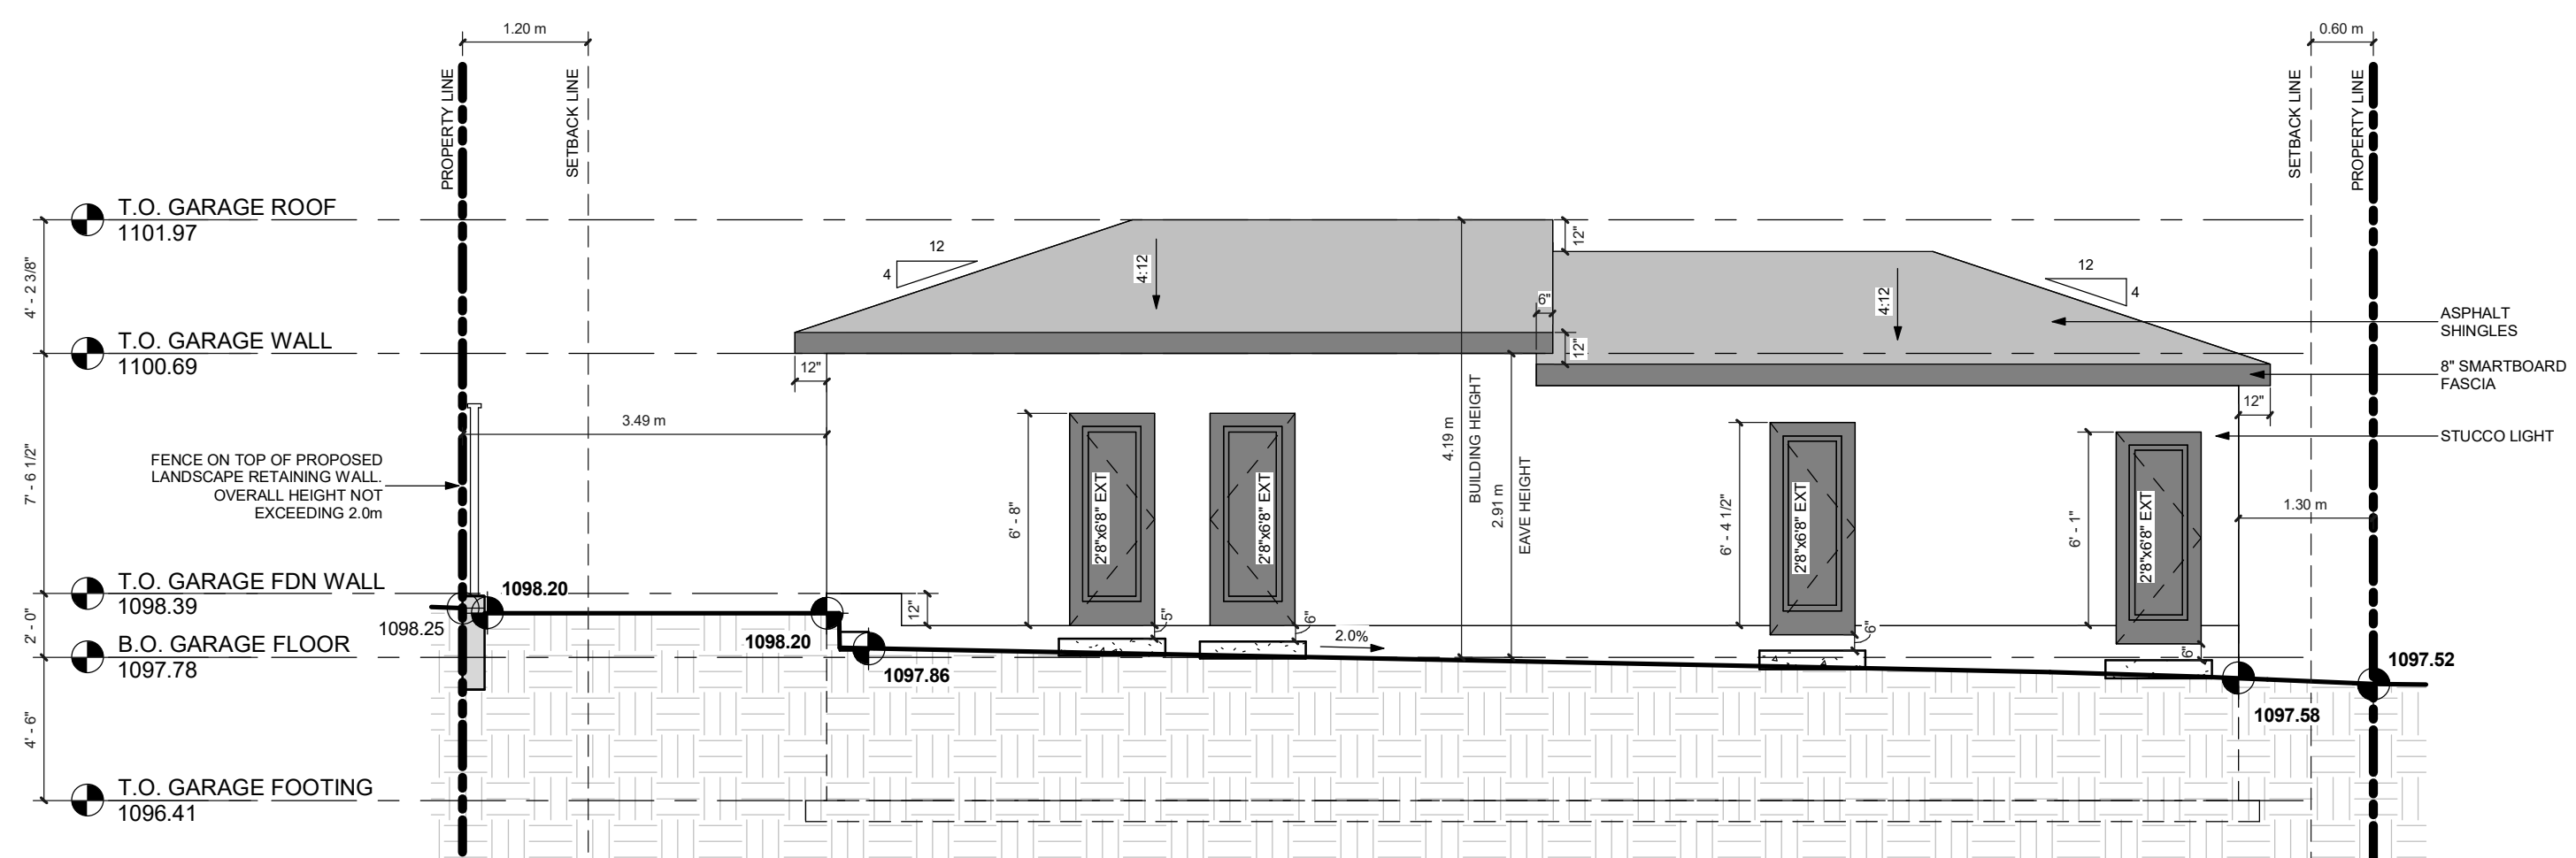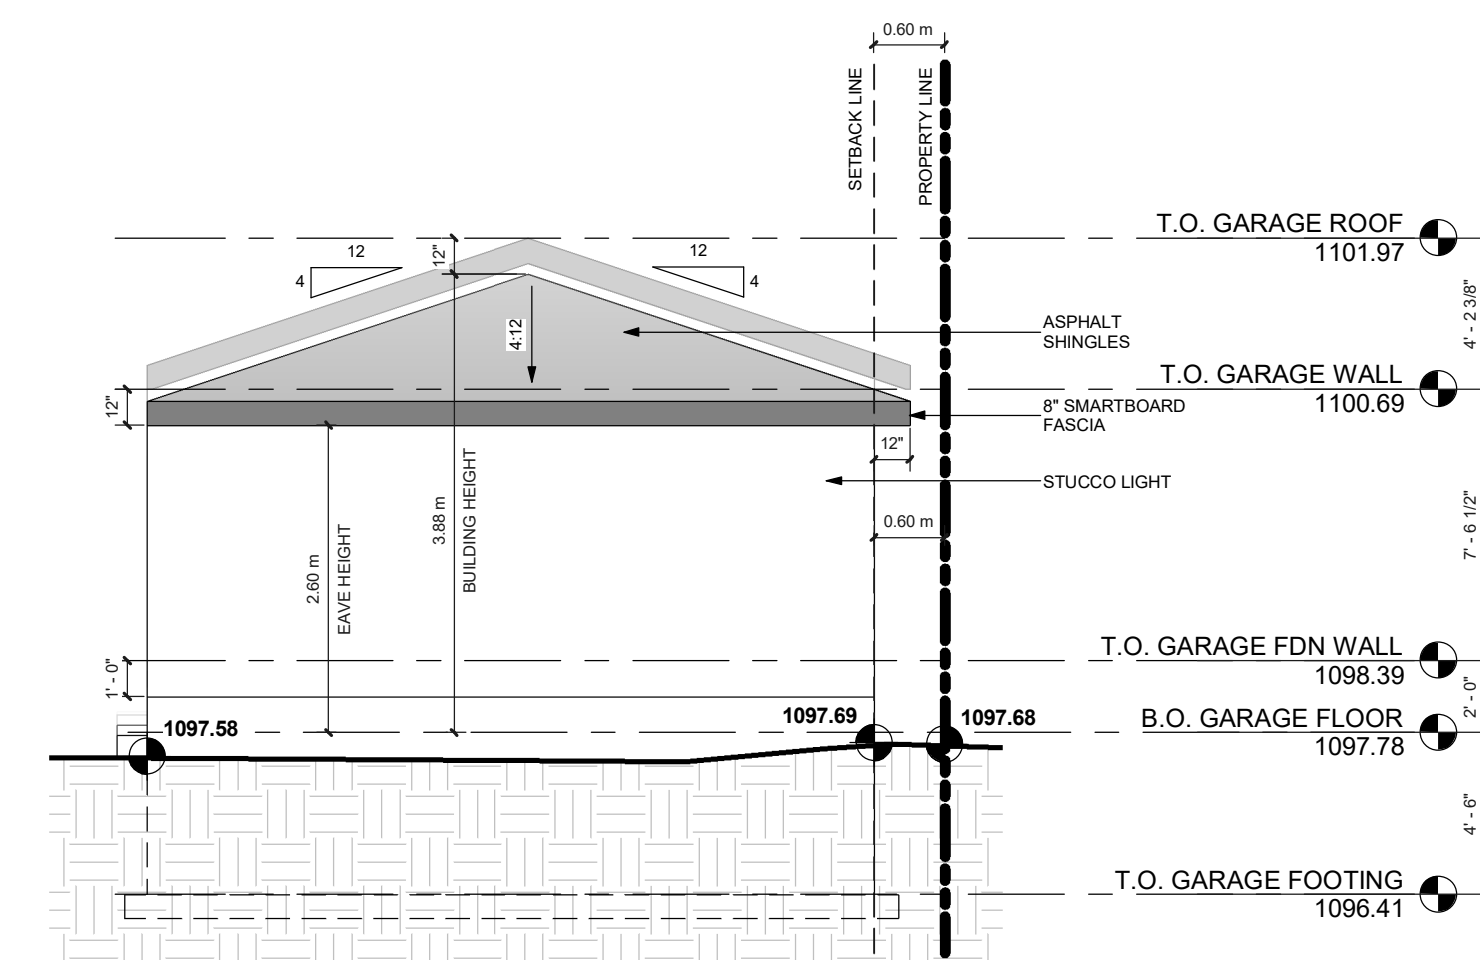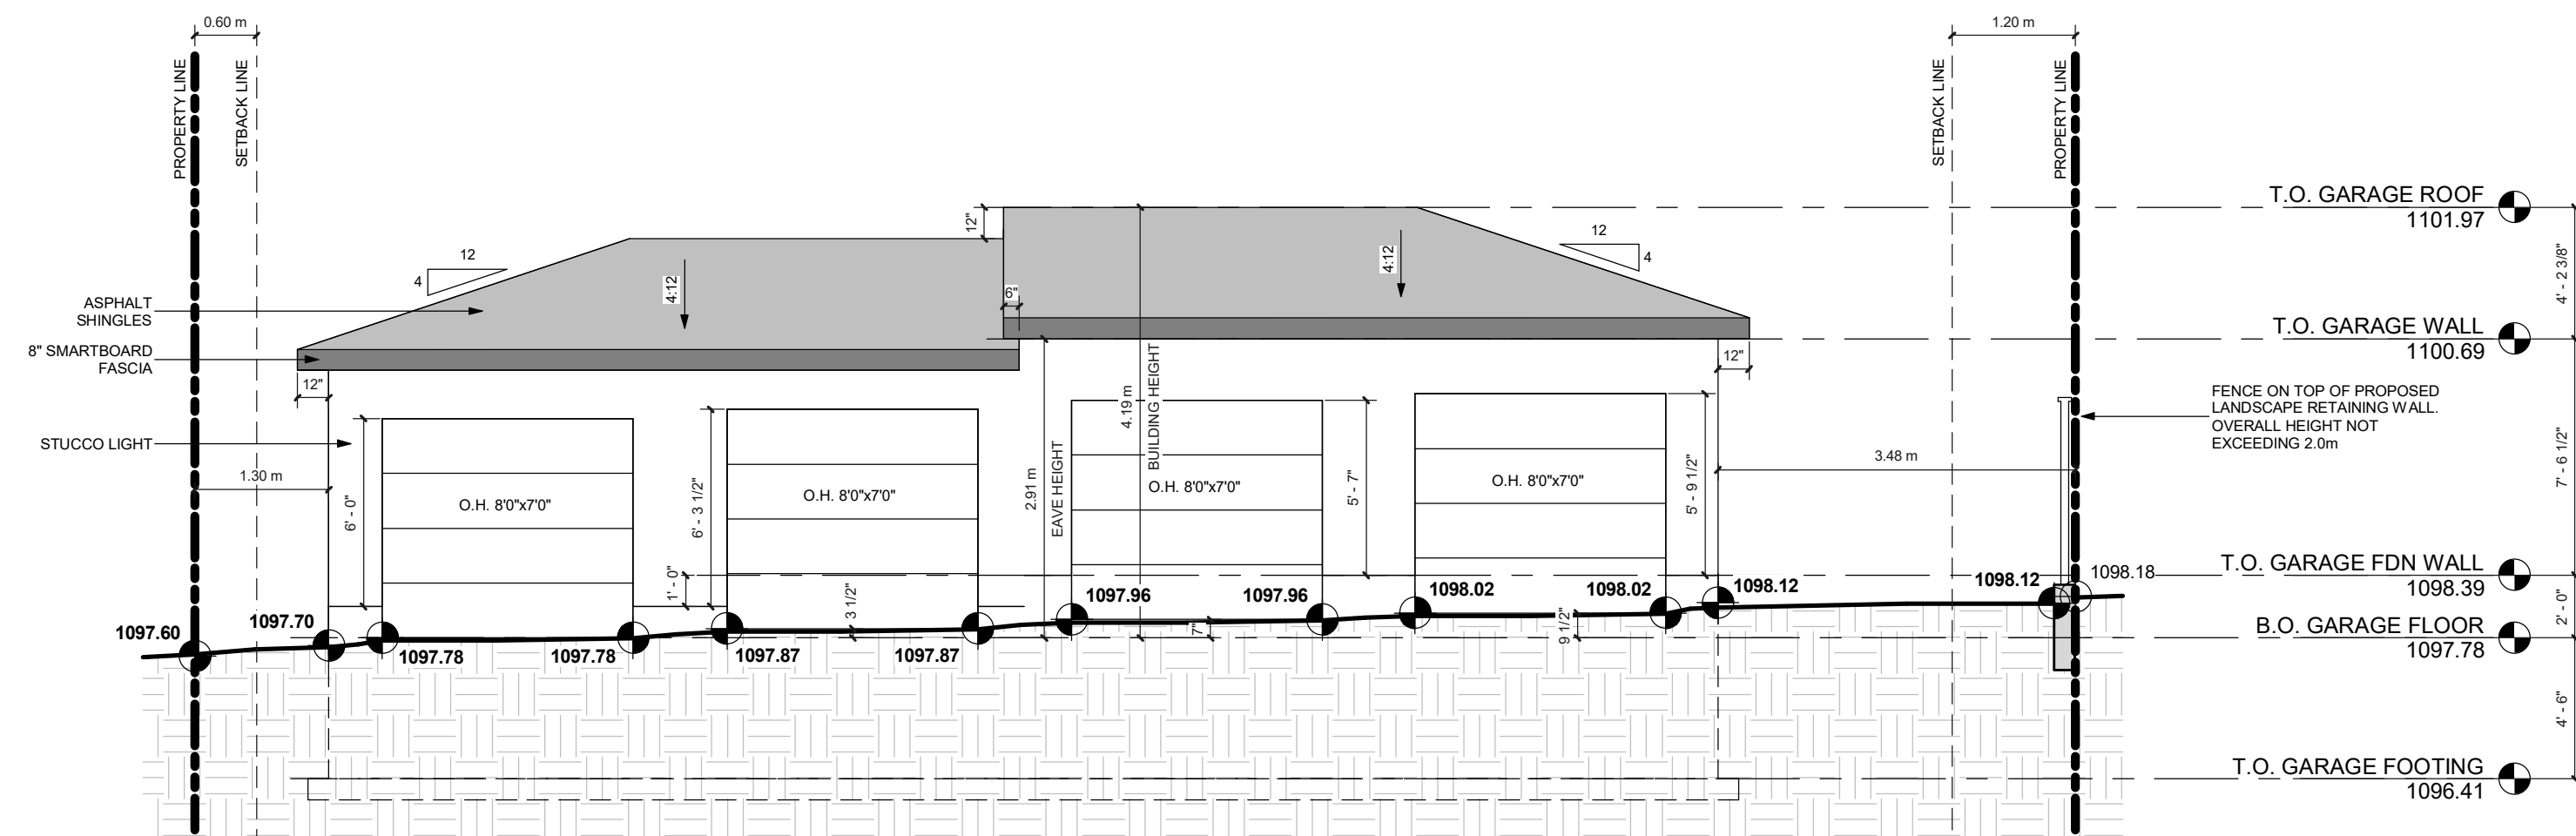

DEVELOPMENT
PERMIT
DECISION
RENDERED
ON THIS PLAN

AMENDED DRAWINGS
DP No Date Received
DP2025-06177 April 28, 2026
**THESE DRAWINGS REFER TO THE
ABOVE DEVELOPMENT PERMIT NO.**

  PHASE ONE DESIGN 201, 1218 - 9th Avenue SE Calgary, Alberta T2G 0T1 (403) 497-3665 phaseone.design.ca WWW.PHASEONE.CA/CALGARY INTERNATIONAL			
BUILDER:			
No.	Date:	Description:	By:
01-JUL-25		PRELIMINARY SITING	TT
02-OCT-25		DESIGN SIGN-OFF	V
24-OCT-25		DEVELOP PERMIT	V
28-FEB-26		DETAILED REVIEW	V
22-APR-26		DETAILED REVIEW #2	TT
GARAGE:			
MAIN FLOOR:		2421.26 SF	
UPPER FLOOR:		2358.26 SF	
TOTAL:		4779.52 SF	
BASEMENT:		2121.70 SF	
GARAGE:		917.58 SF	
COPYRIGHT:			
ALL IDEAS AND DESIGNS REPRESENTED BY THIS DRAWING ARE OWNED BY PHASE ONE DESIGN. ALL RIGHTS OF INVENTION OR DESIGN ARE RESERVED. THE RIGHT OF REPRODUCTION IS WHOLLY ON IN PART, IN ANY FORM WITHOUT THE WRITTEN PERMISSION OF PHASE ONE DESIGN.			
DISCLAIMER:			
DRAWINGS ARE DRAWN TO SCALE AS INDICATED AND SCALING MAY VARY SLIGHTLY DUE TO REPRODUCTION. CONTRACTOR TO VERIFY ALL DIMENSIONS ON SITE PRIOR TO COMMENCING WORK. ANY DISCREPANCIES TO BE REPORTED IMMEDIATELY TO PHASE ONE DESIGN, AND PRIOR TO COMMENCING WORK. CONSTRUCTION TO BE TO THE WRITTEN DIMENSIONS TAKEN PRECEDENCE OVER SCALED DIMENSIONS.			
LIENT:			
2855 LIONEL CRESCENT S.W. LOT 35, BLOCK 8 PLAN 377 JK			
STATUS:			
NOT ISSUED FOR CONSTRUCTION			
DRAWING NAME:			
GARAGE PLANS			
DRAWN BY:		CHECKED BY:	
V.T.		L.Y.	
SCALE: As indicated			
PRINTED ON: 24x36 PAPER			
SHEET #:			
G10			
PRINTED:		2026-04-23 2:27:18 PM	