

Block Plan
Scale: 1:100

Development Permit

NO	DATE	DESCRIPTION

BUILDING ADDRESS:
3719 Logan Crescent S.W.
Calgary, Alberta


LOT 10 BLOCK 10 PLAN 2844JK
DEVELOPMENT PERMIT #:

PROJECT TITLE
**Semi-Detached/
Carriage Suite**

DRAWING TITLE
Block Plan

DRAWINGS NOT TO BE SCALED.
CONTRACTOR IS RESPONSIBLE TO CHECK
& VERIFY ALL DETAILS & DIMENSIONS ON THESE
DRAWINGS PRIOR TO CONSTRUCTION. ERRORS,
OMISSIONS, OR DISCREPANCIES ARE TO BE
REPORTED TO THE CONTRACTOR.

DRAWN IW	2 of 7
CHECKED	
DATE November 18/2025	
SCALE 1/4" = 1'-0"	

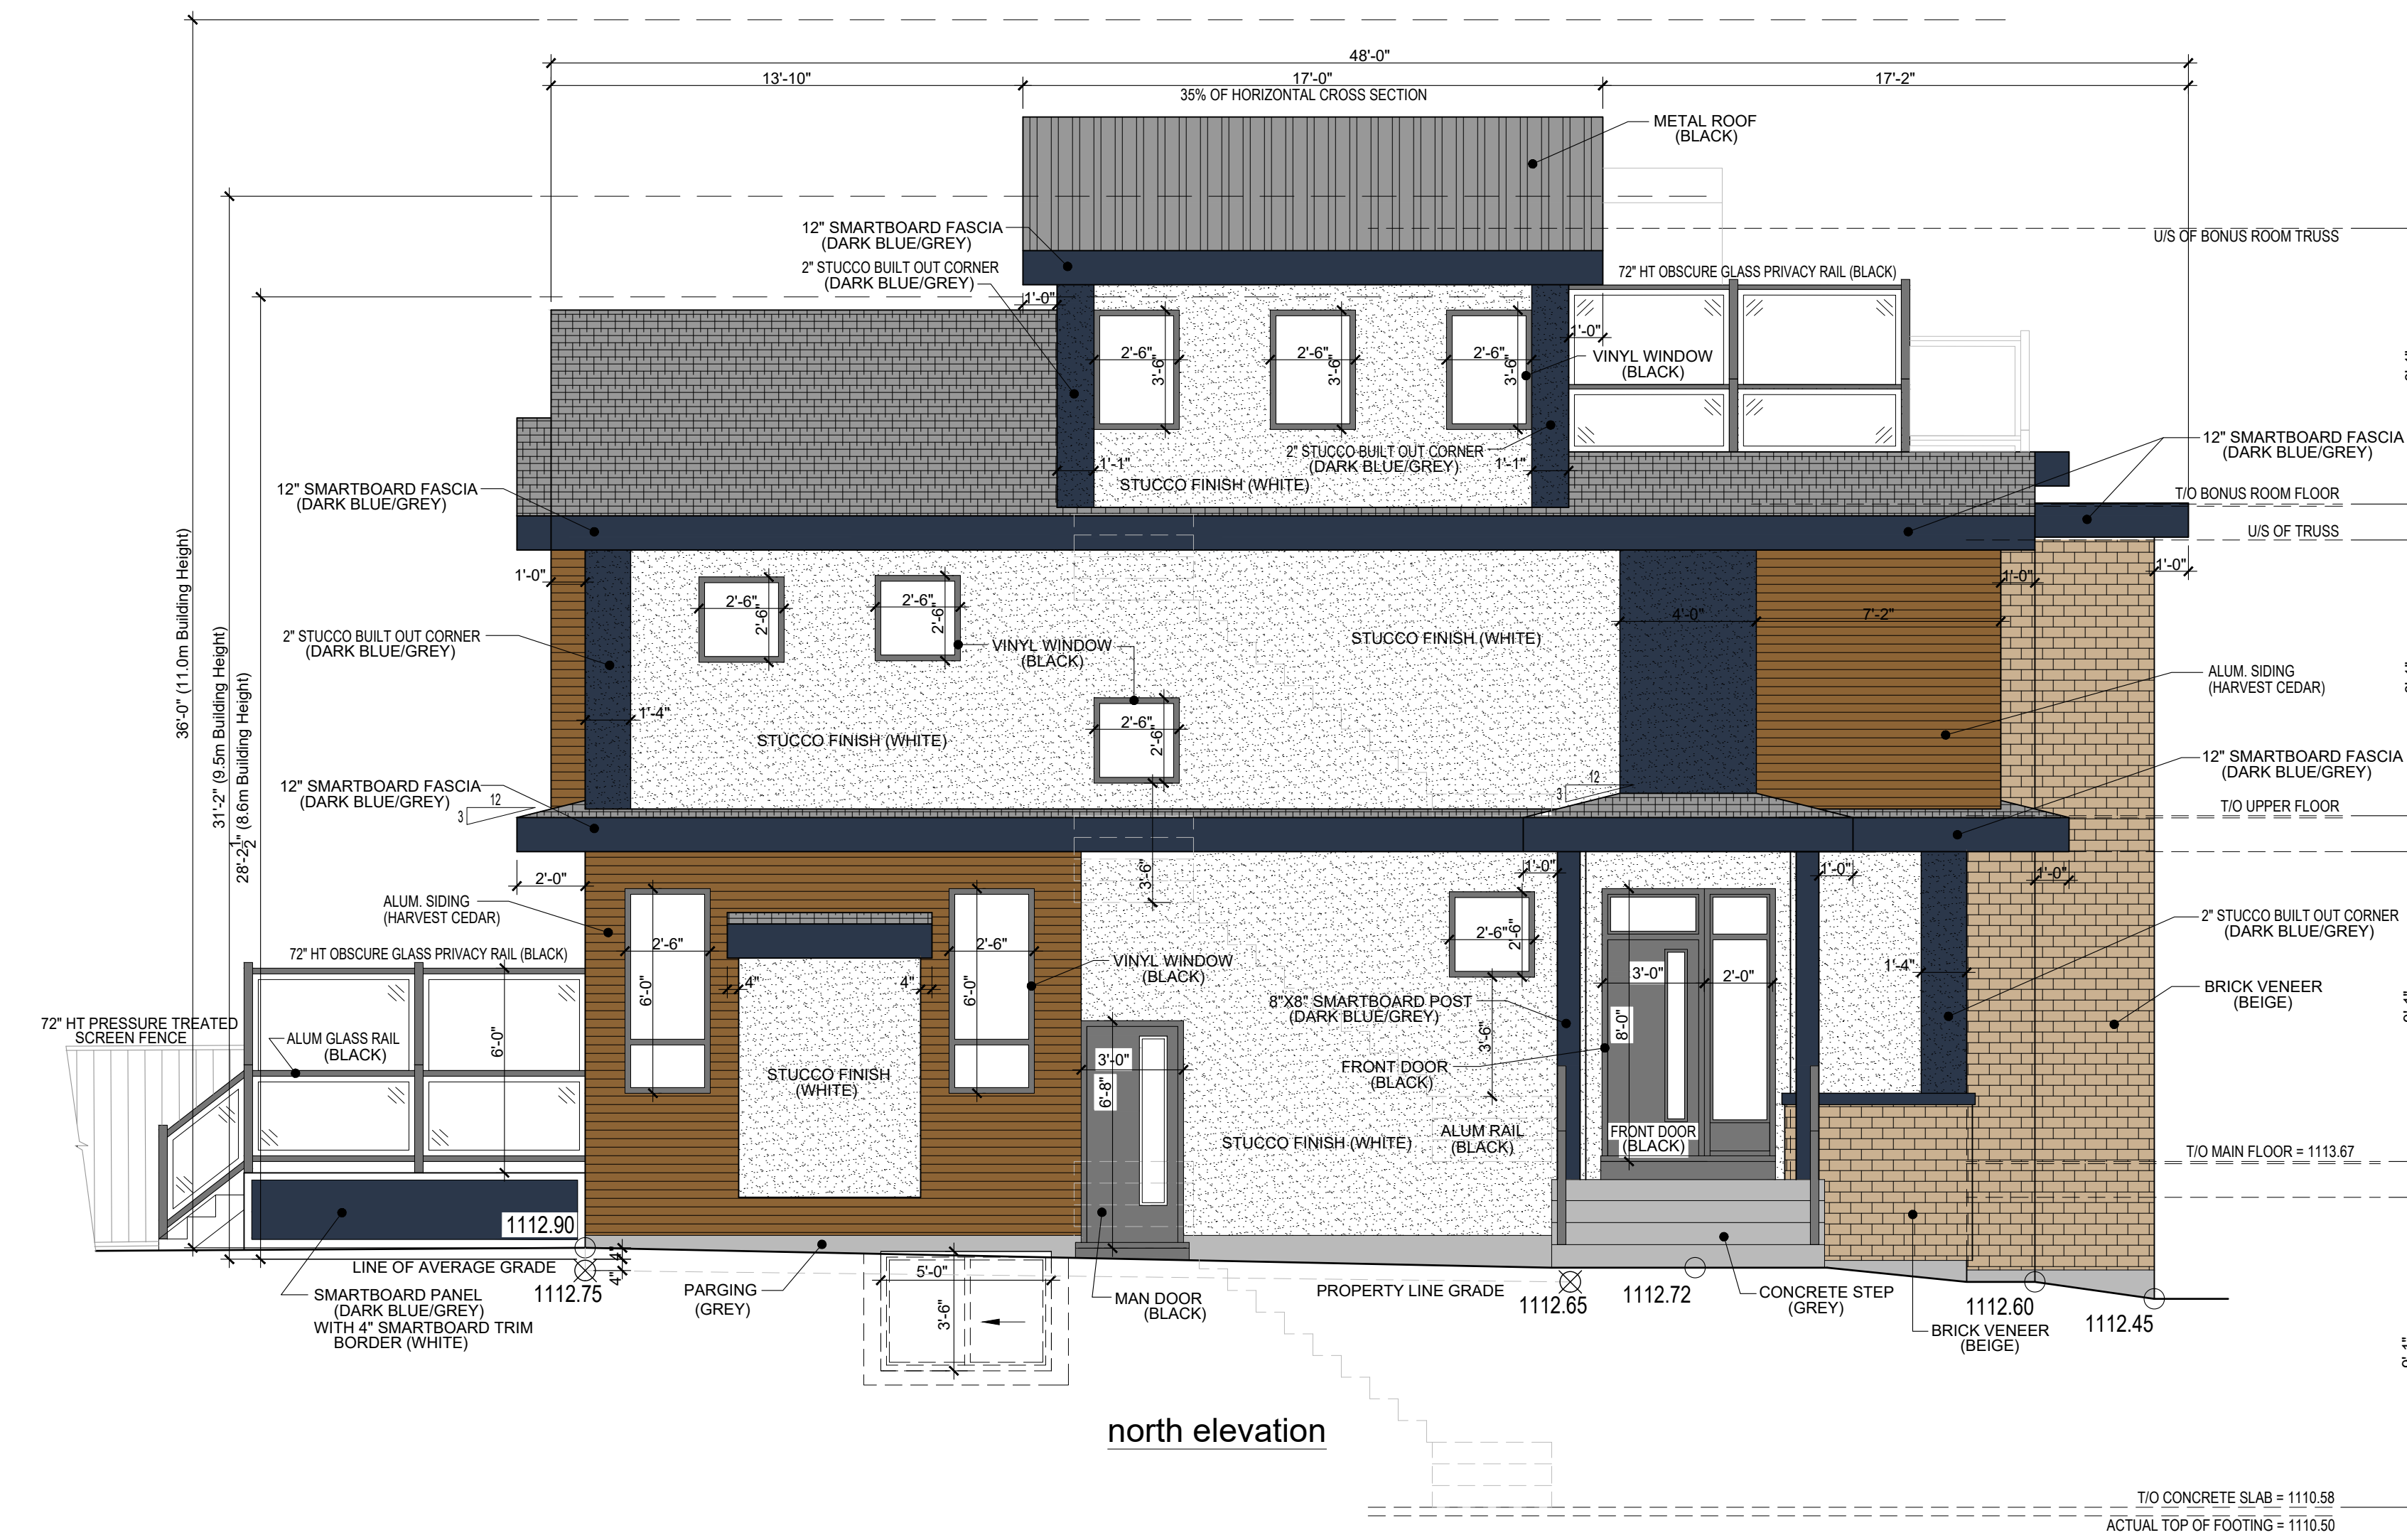

Development Permit

NO	DATE	DESCRIPTION

BUILDING ADDRESS:
3719 Logan Crescent S.W.
Calgary, Alberta

LOT 10 BLOCK 10 PLAN 2844JK

DEVELOPMENT PERMIT #:

PROJECT TITLE


Semi-Detached/
Carriage Suite

DRAWING TITLE


West and North
Elevations

DRAWINGS NOT TO BE SCALED.
CONTRACTOR IS RESPONSIBLE TO CHECK
& VERIFY ALL DETAILS & DIMENSIONS ON THESE
DRAWINGS PRIOR TO CONSTRUCTION. ERRORS,
OMISSIONS, OR DISCREPANCIES ARE TO BE
REPORTED TO THE CONTRACTOR.

DRAWN IW	5 of 7
CHECKED	
DATE November 18/2025	
SCALE 1/4" = 1'-0"	

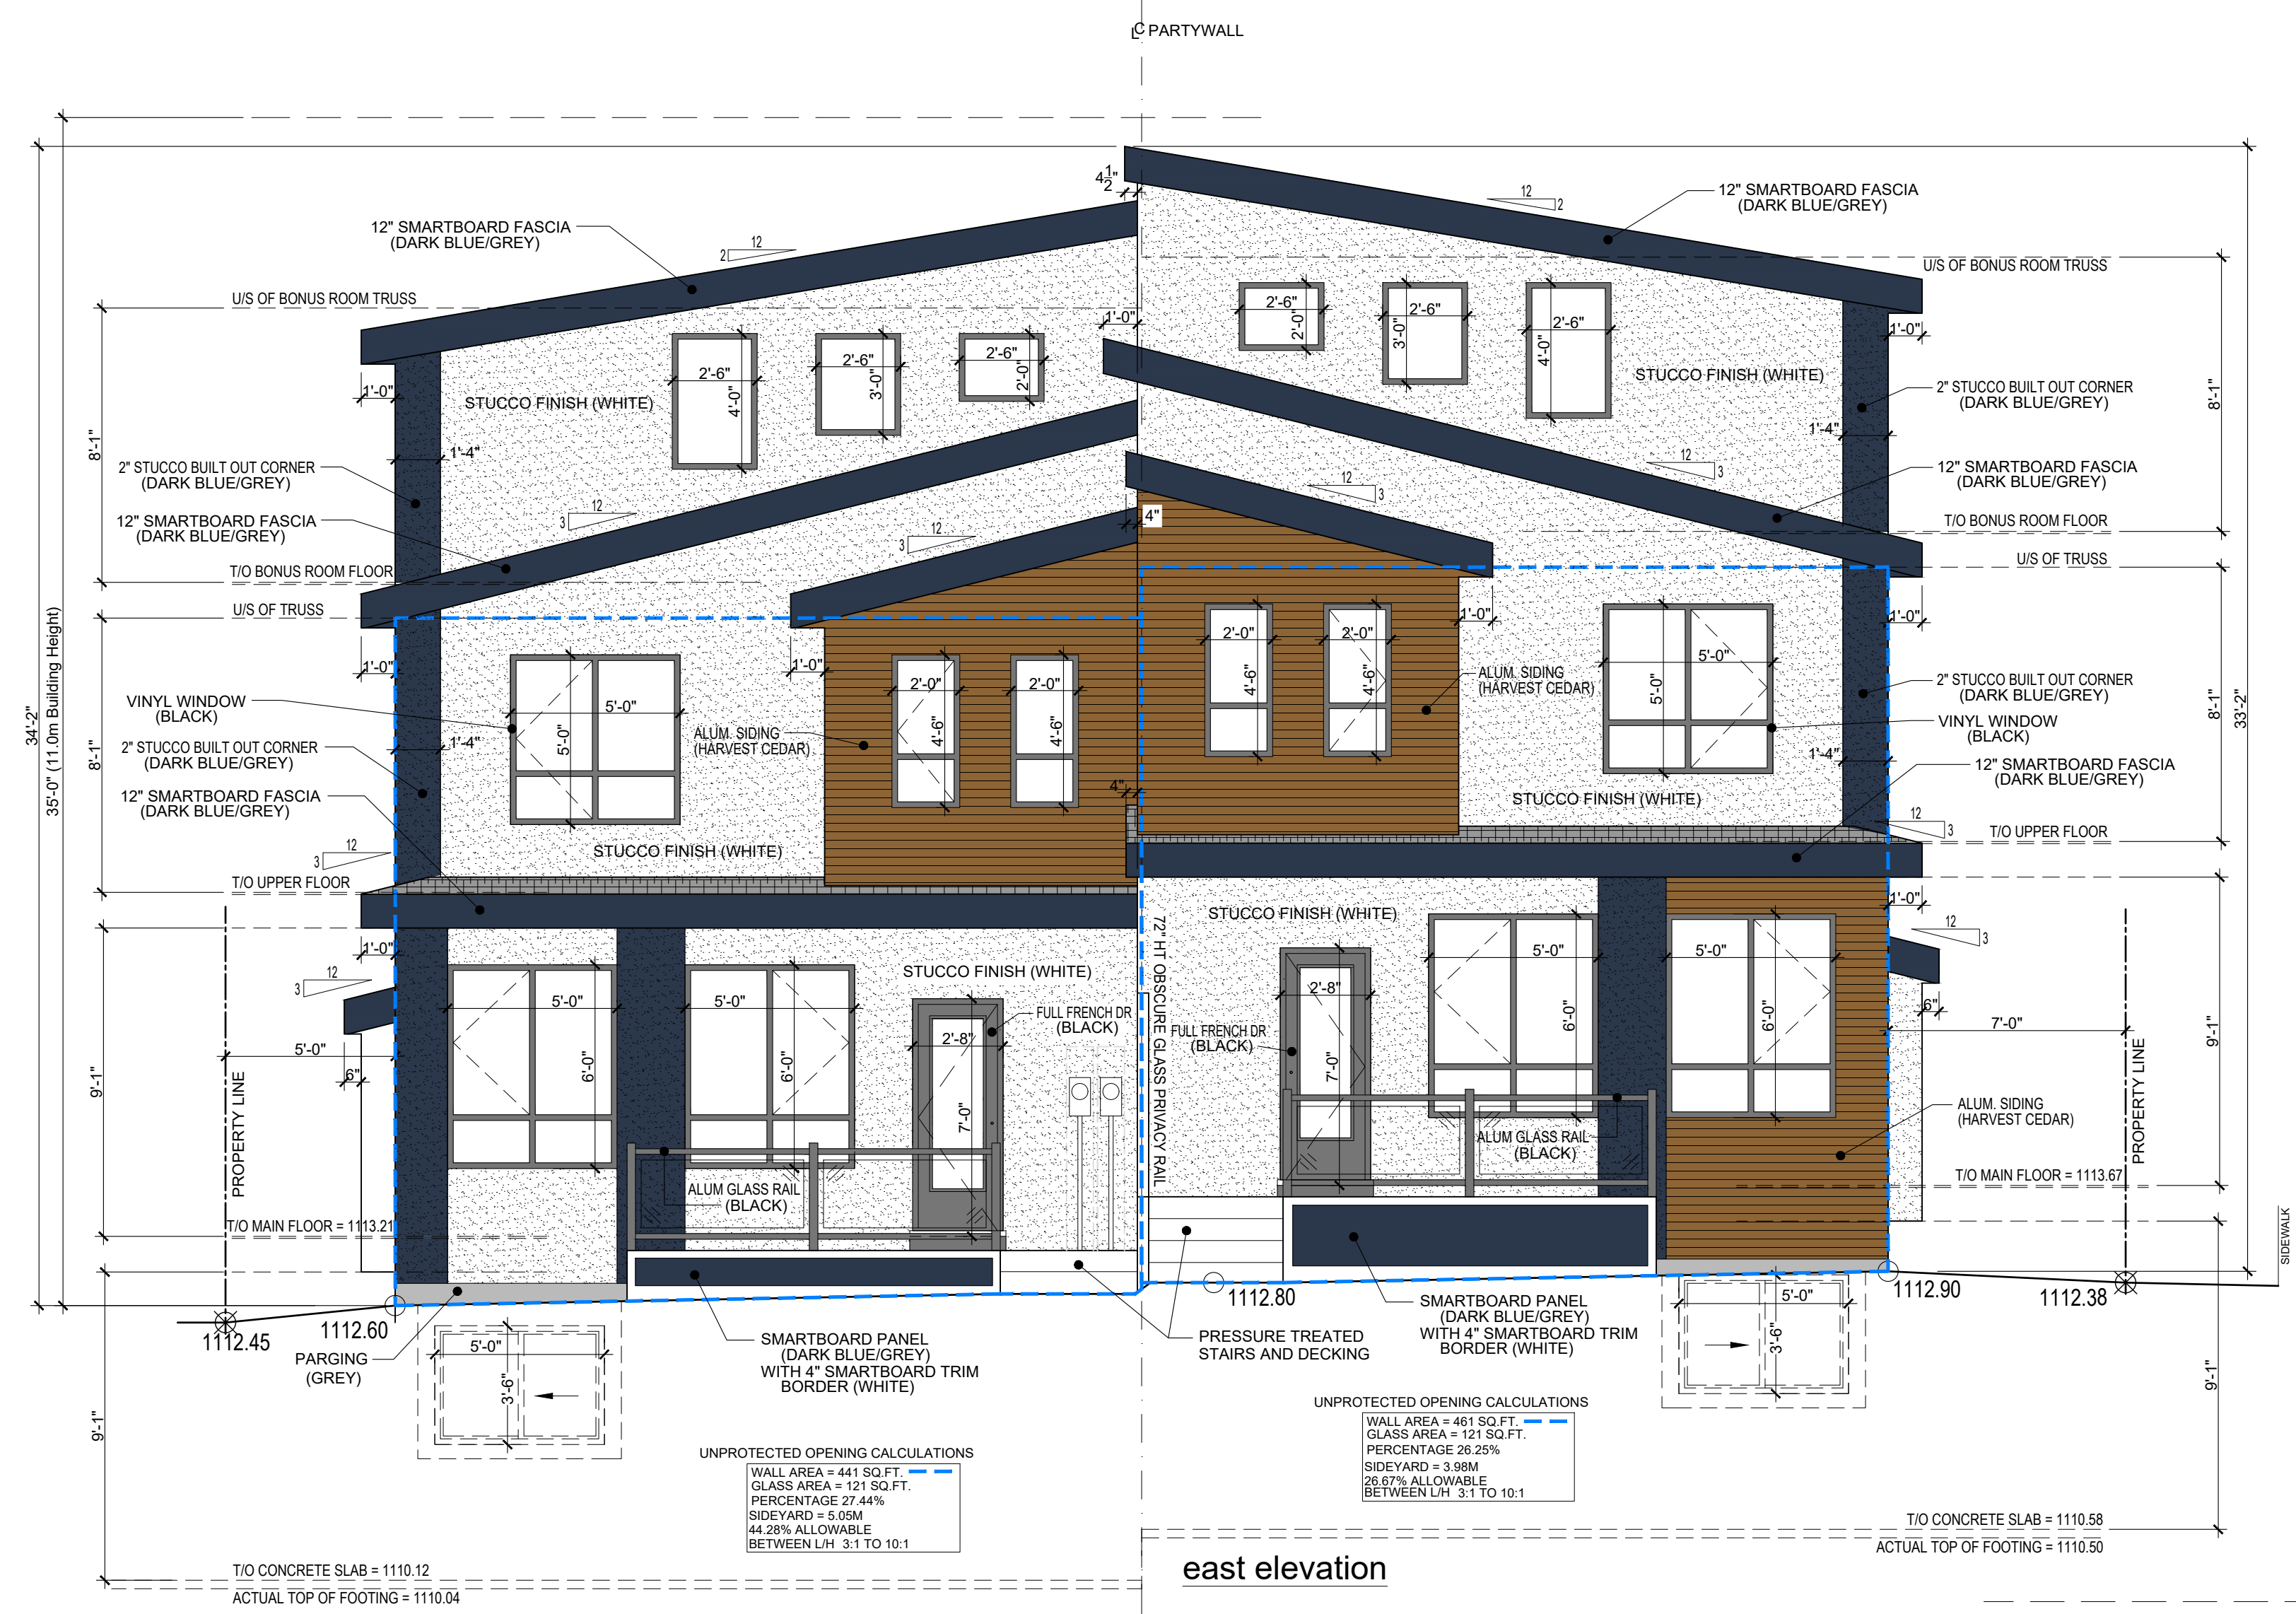

east elevation

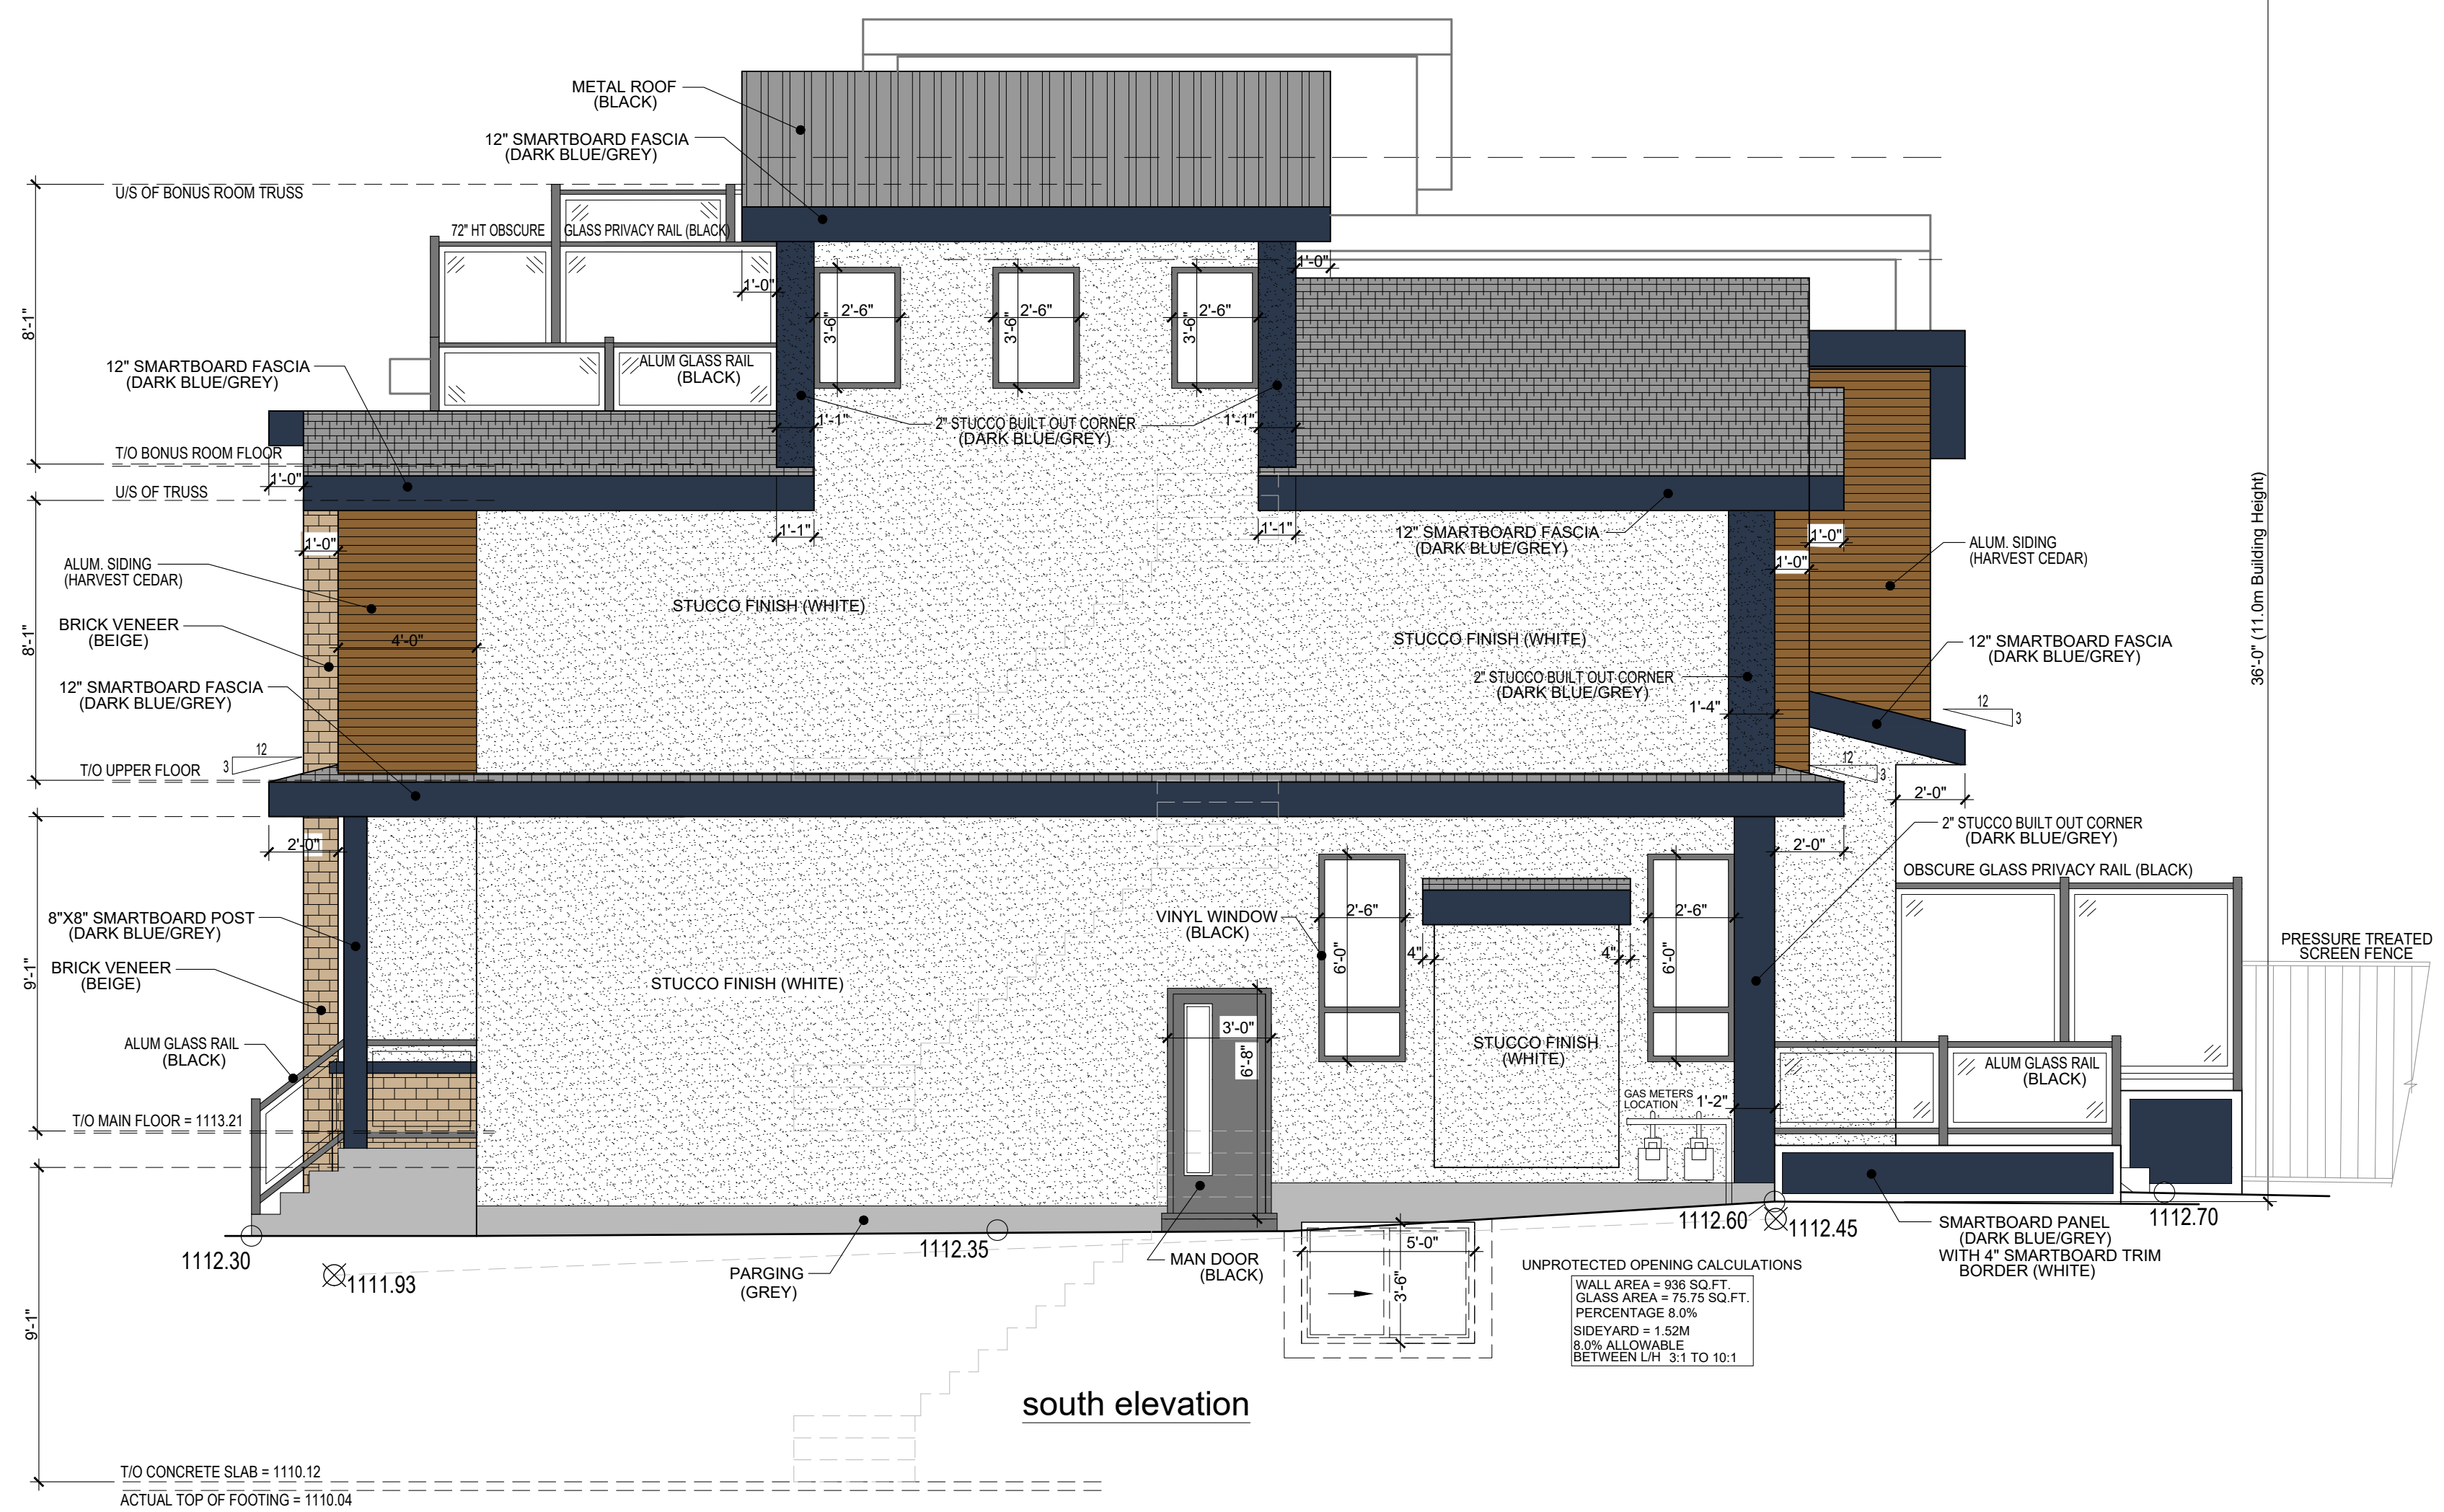

south elevation

Development Permit

NO	DATE	DESCRIPTION

BUILDING ADDRESS:
3719 Logan Crescent S.W.
Calgary, Alberta





LOT 10 BLOCK 10 PLAN 2844JK
DEVELOPMENT PERMIT #:

PROJECT TITLE
**Semi-Detached/
Carriage Suite**

DRAWING TITLE
**East and South
Elevations**

DRAWINGS NOT TO BE SCALED.
CONTRACTOR IS RESPONSIBLE TO CHECK
& VERIFY ALL DETAILS & DIMENSIONS ON THESE
DRAWINGS PRIOR TO CONSTRUCTION. ERRORS,
OMISSIONS, OR DISCREPANCIES ARE TO BE
REPORTED TO THE CONTRACTOR.

DRAWN
IW
CHECKED
DATE
November 18/2025
SCALE
1/4" = 1'-0"

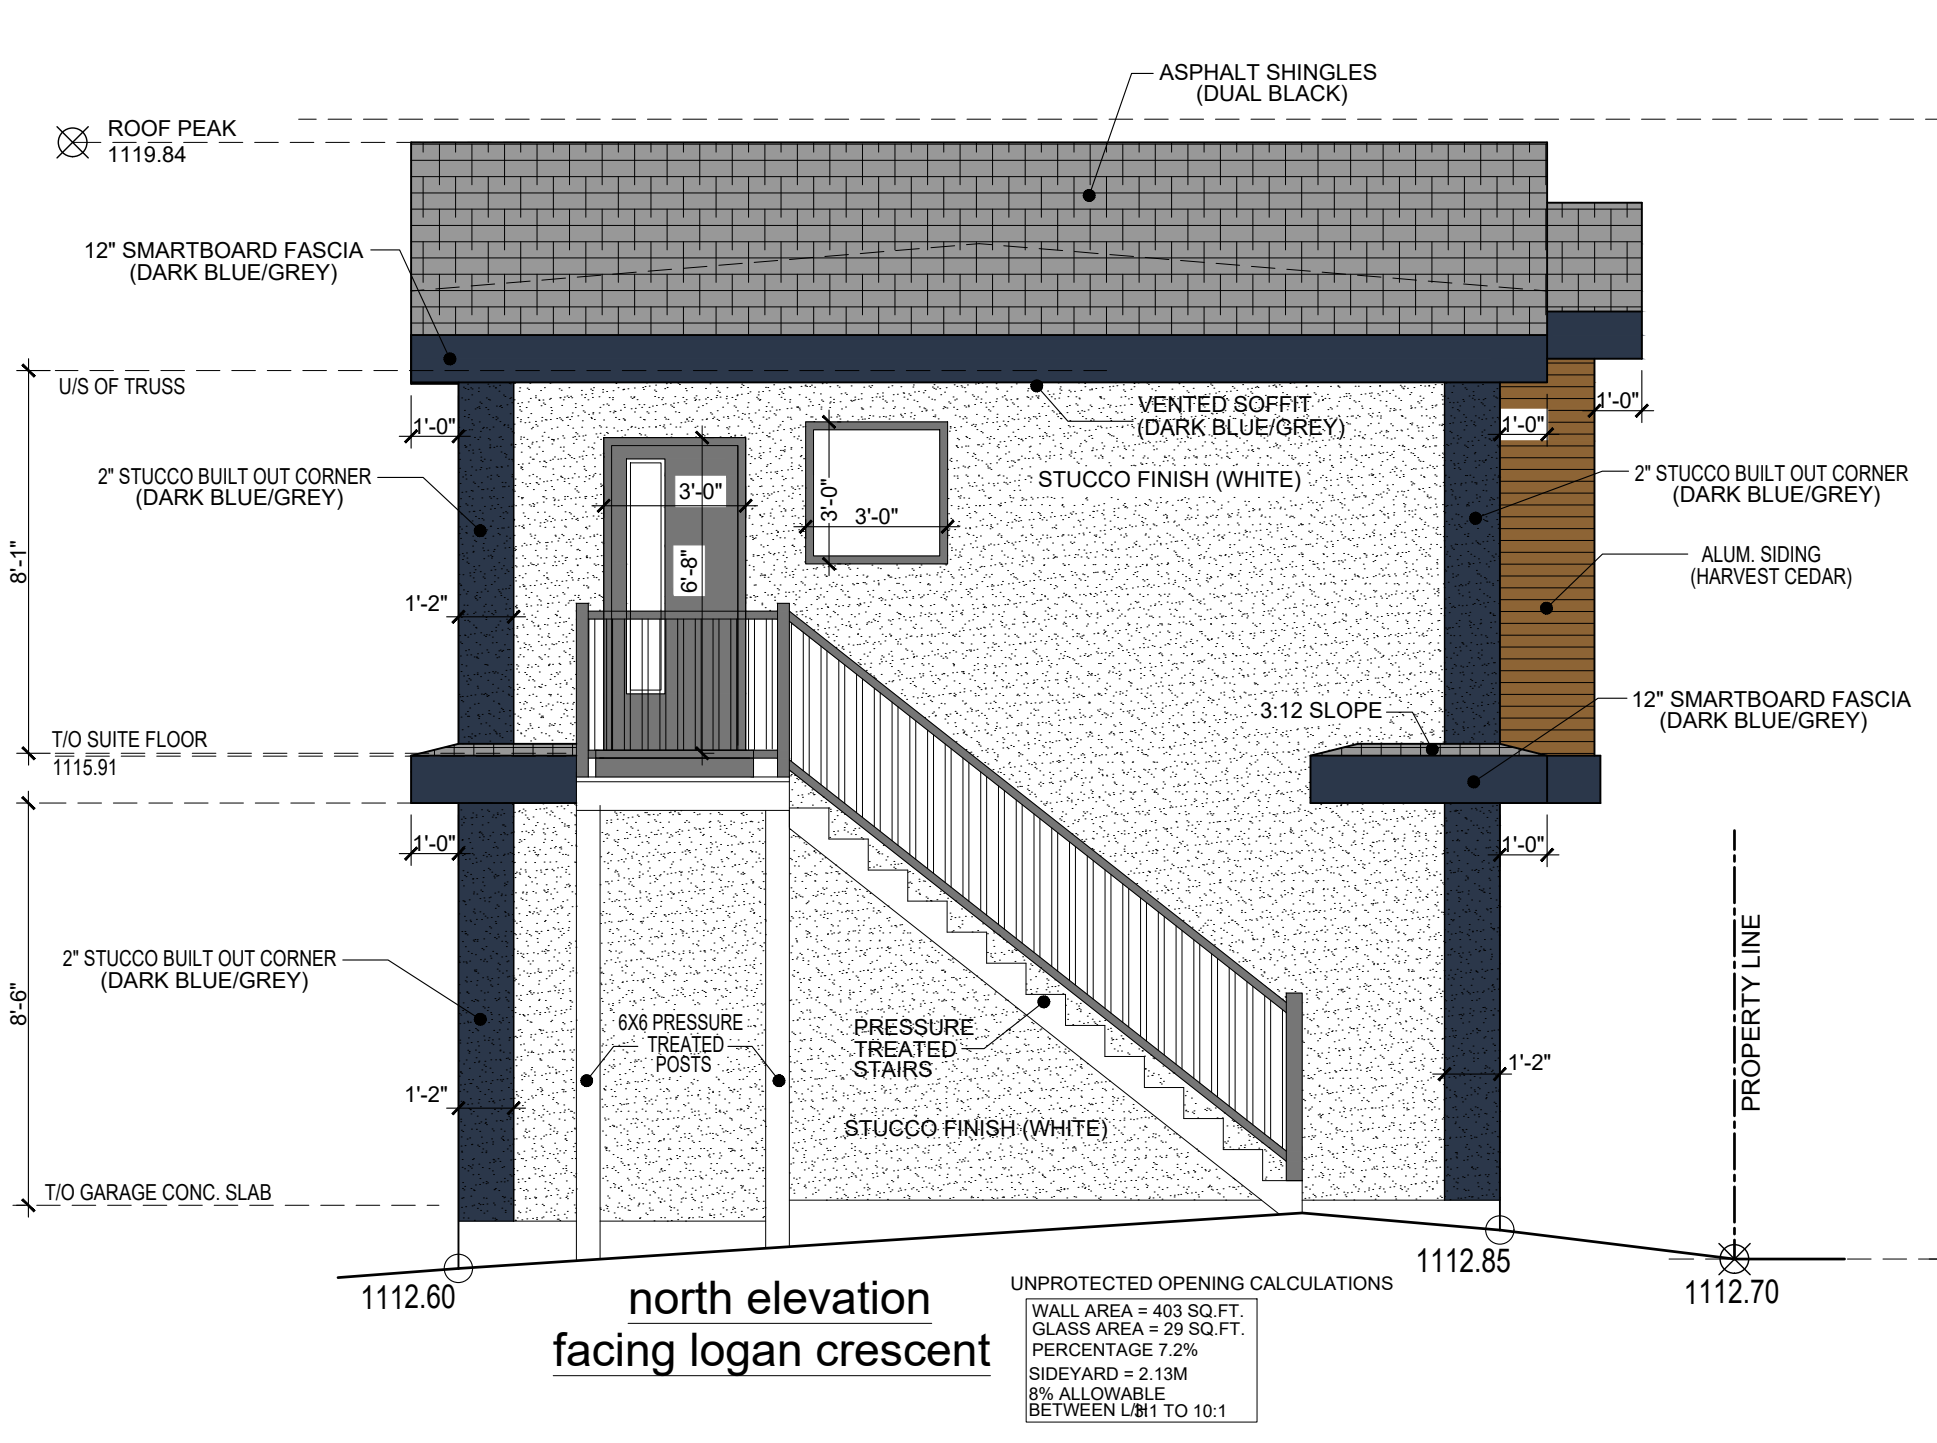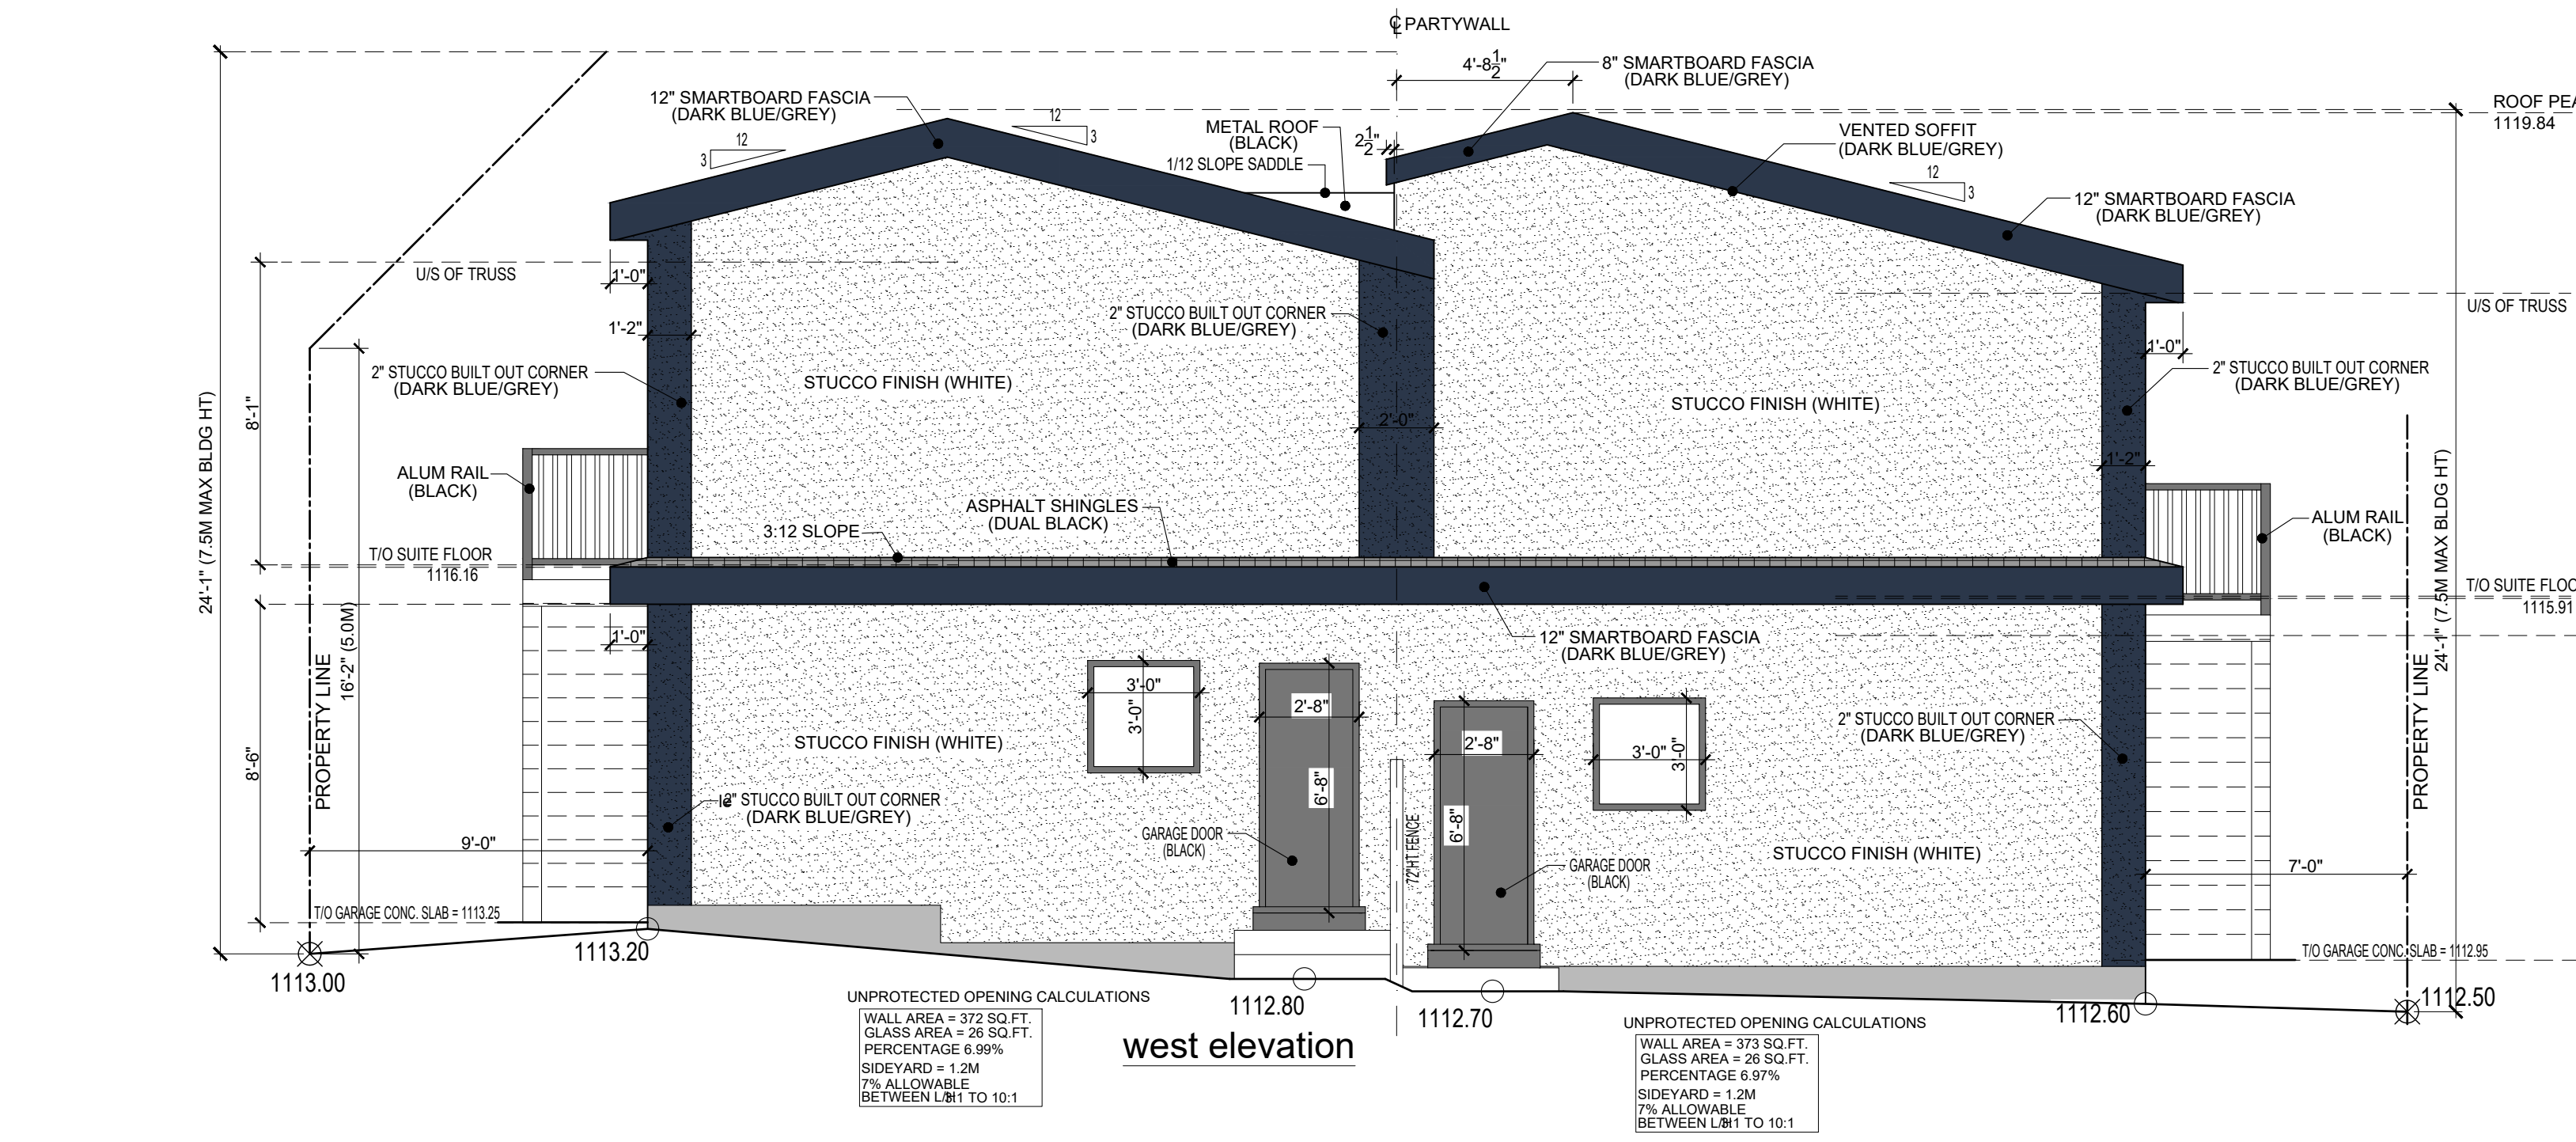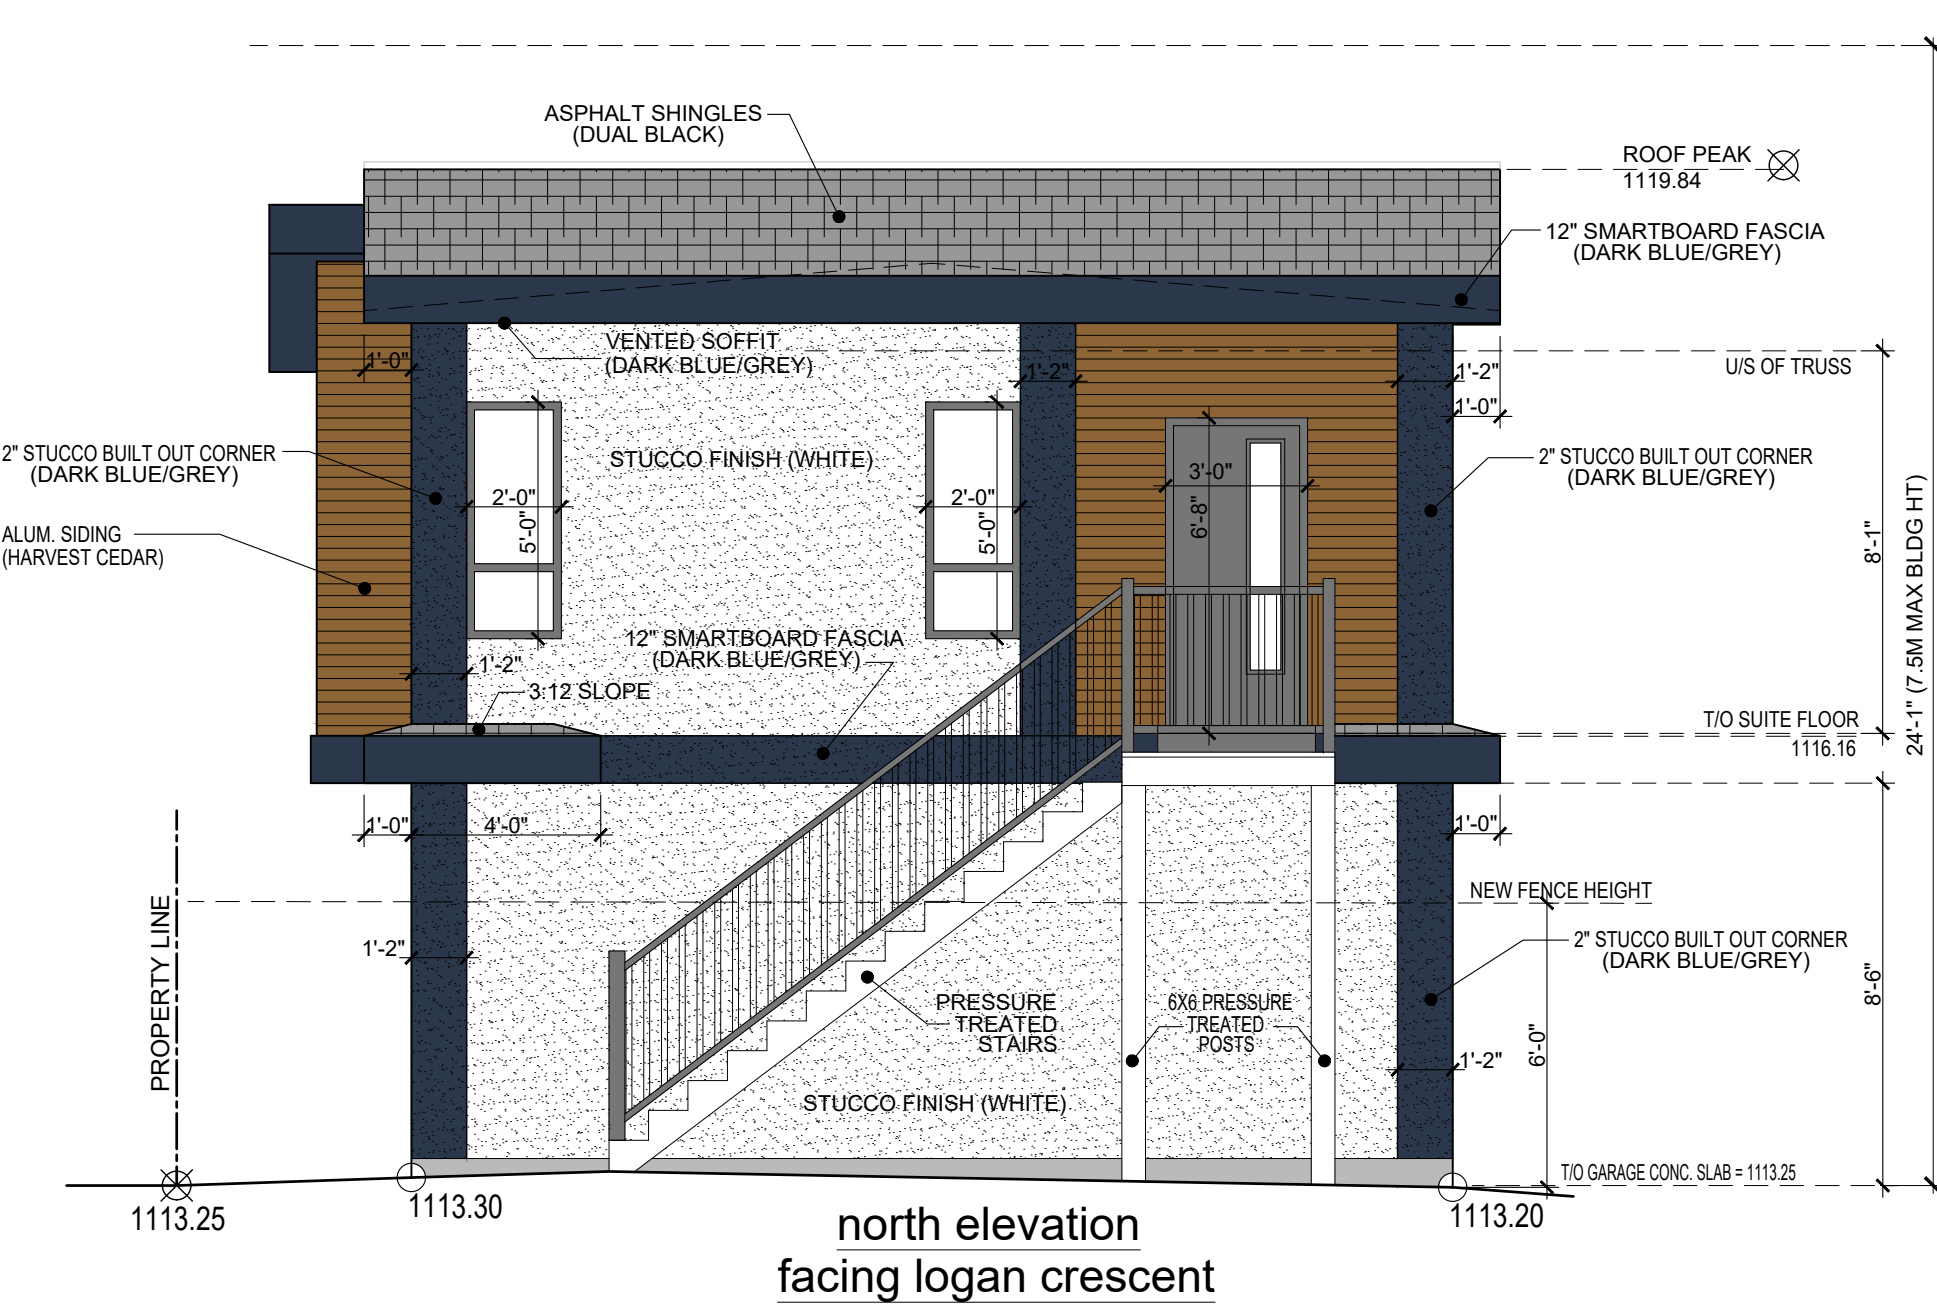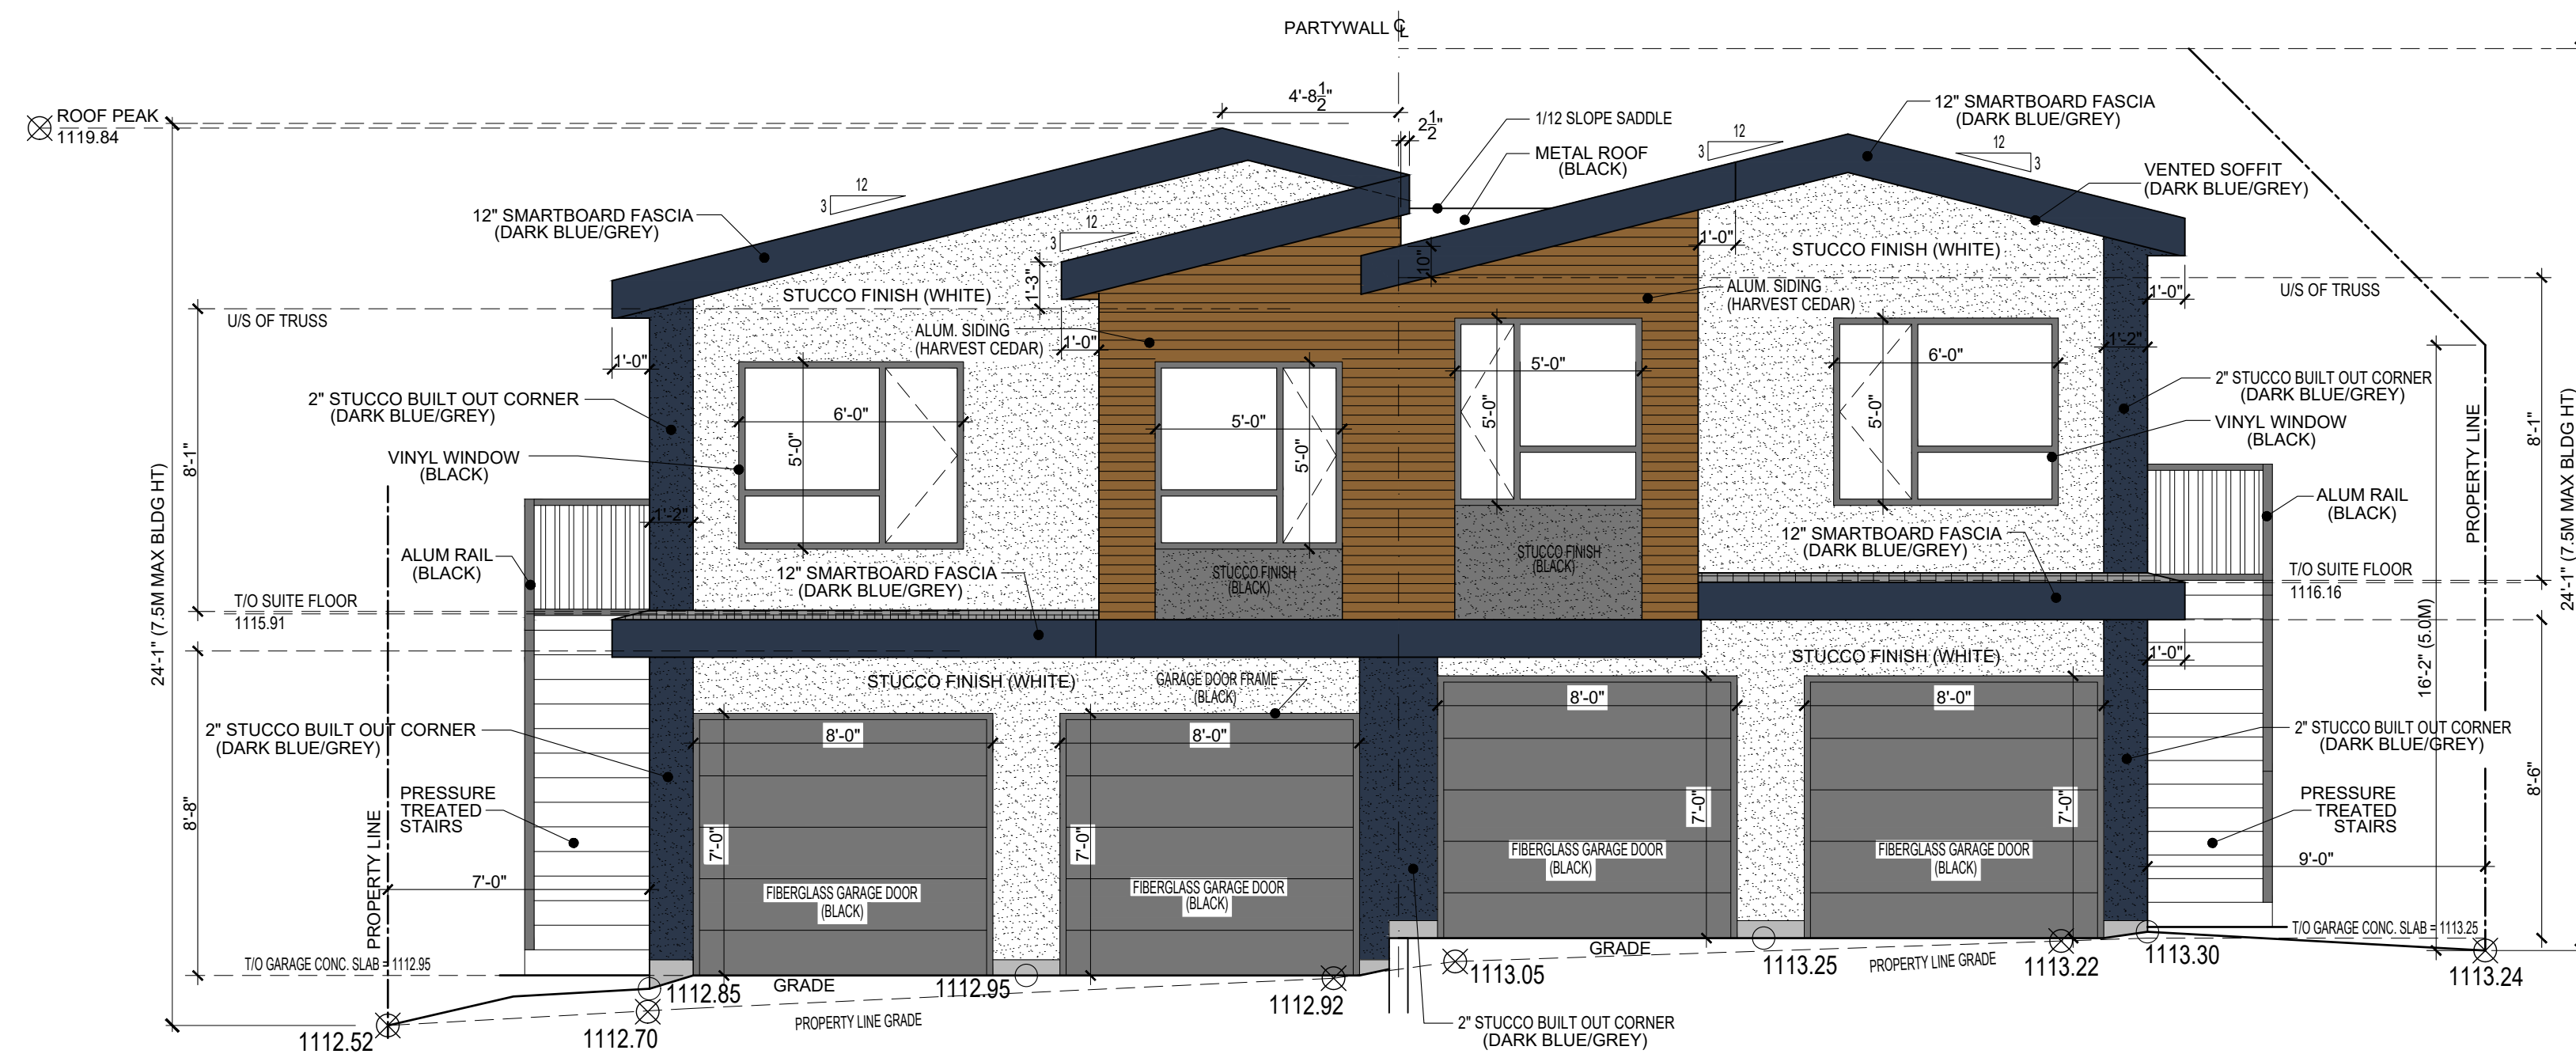

NO	DATE	DESCRIPTION

BUILDING ADDRESS:
3719 Logan Crescent S.W.
Calgary, Alberta

LOT 10 BLOCK 10 PLAN 2844JK
DEVELOPMENT PERMIT #:

PROJECT TITLE
**Semi-Detached/
Carriage Suite**

DRAWING TITLE
**Carriage Suite Elevations
and Floor Plans**

DRAWINGS NOT TO BE SCALED.
CONTRACTOR IS RESPONSIBLE TO CHECK
& VERIFY ALL DETAILS & DIMENSIONS ON THESE
DRAWINGS PRIOR TO CONSTRUCTION. ERRORS,
OMISSIONS, OR DISCREPANCIES ARE TO BE
REPORTED TO THE CONTRACTOR.

DRAWN IW	7 of 7
CHECKED	
DATE November 18/2025	
SCALE 1/4" = 1'-0"	