

MUNICIPAL ADDRESS
108 Harvest Hills Dr. N.E.
Calgary, AB

LEGAL DESCRIPTION
Lot 1, Block 7,
Plan 901 1877

LAND USE DESIGNATION
R-CG Residential – Grade-Oriented Infill

PARCEL AREA
6364.05 ft² = 591.24 m²

SITE LEGEND


-  Green Space - Grass
-  Playground - Grass
-  City Land - Grass
-  Concrete Driveway
-  Gravel Parking Pad
-  Existing Building



W&R Enclosure



HARVEST WOOD ROAD N.E.

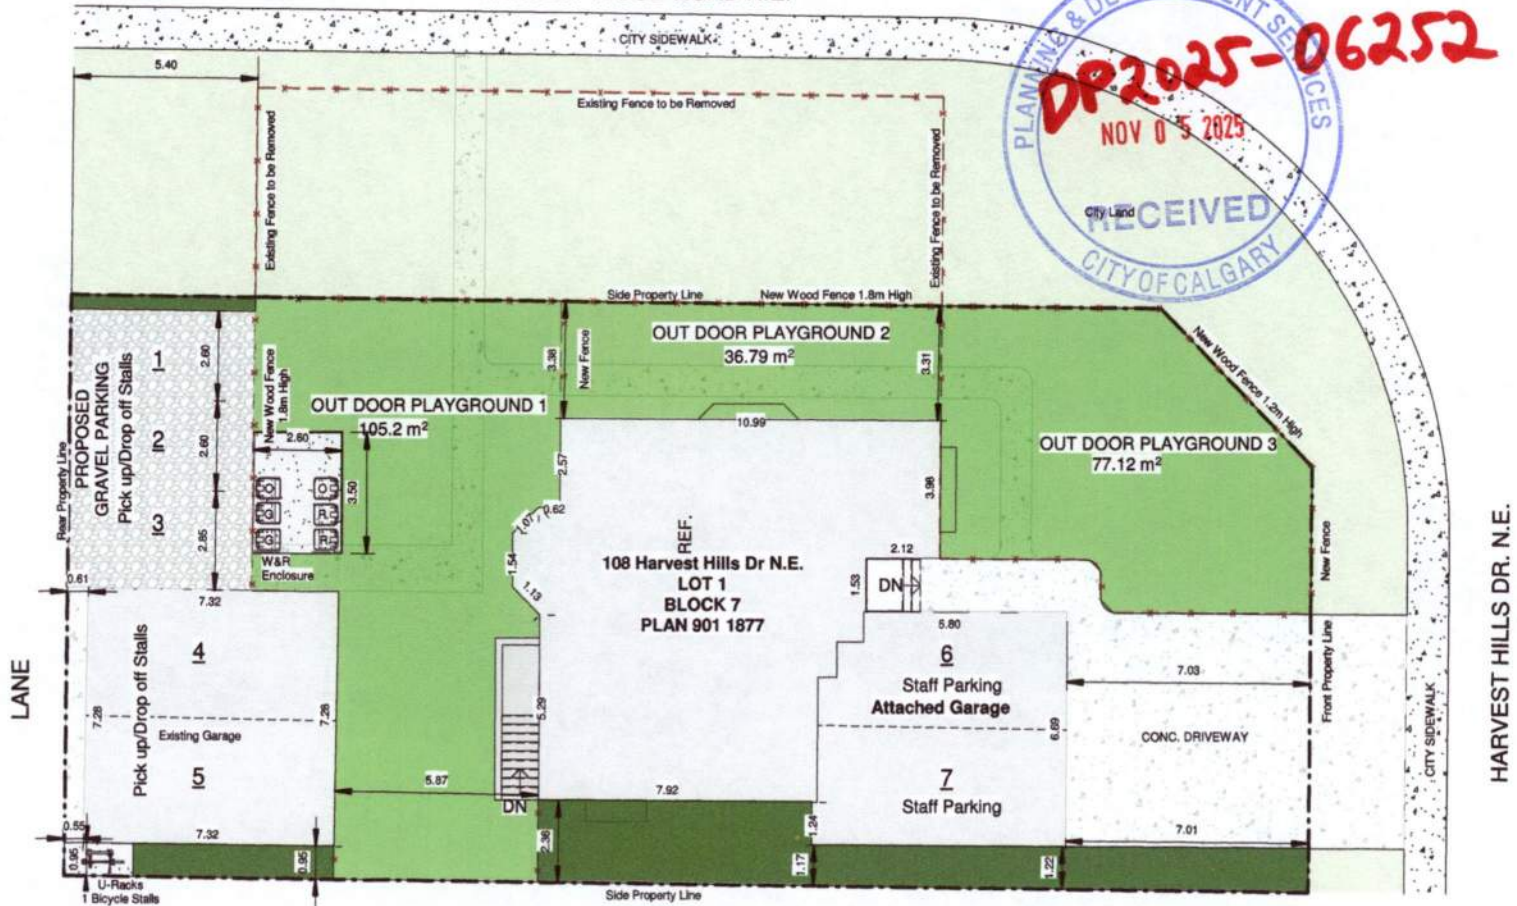

① Site Plan
1 : 150

PERMIT NUMBERS:				SCALE AS NOTED	DATE		STAMP	PROJECT	DRAWING	DWG No
								Daycare 108	Site Plan	A01
				FILE	DRAWN	CHECKED		108 Harvest Hills Dr. N.E. Calgary, AB		
DATE	No.	REVISION	BY							