


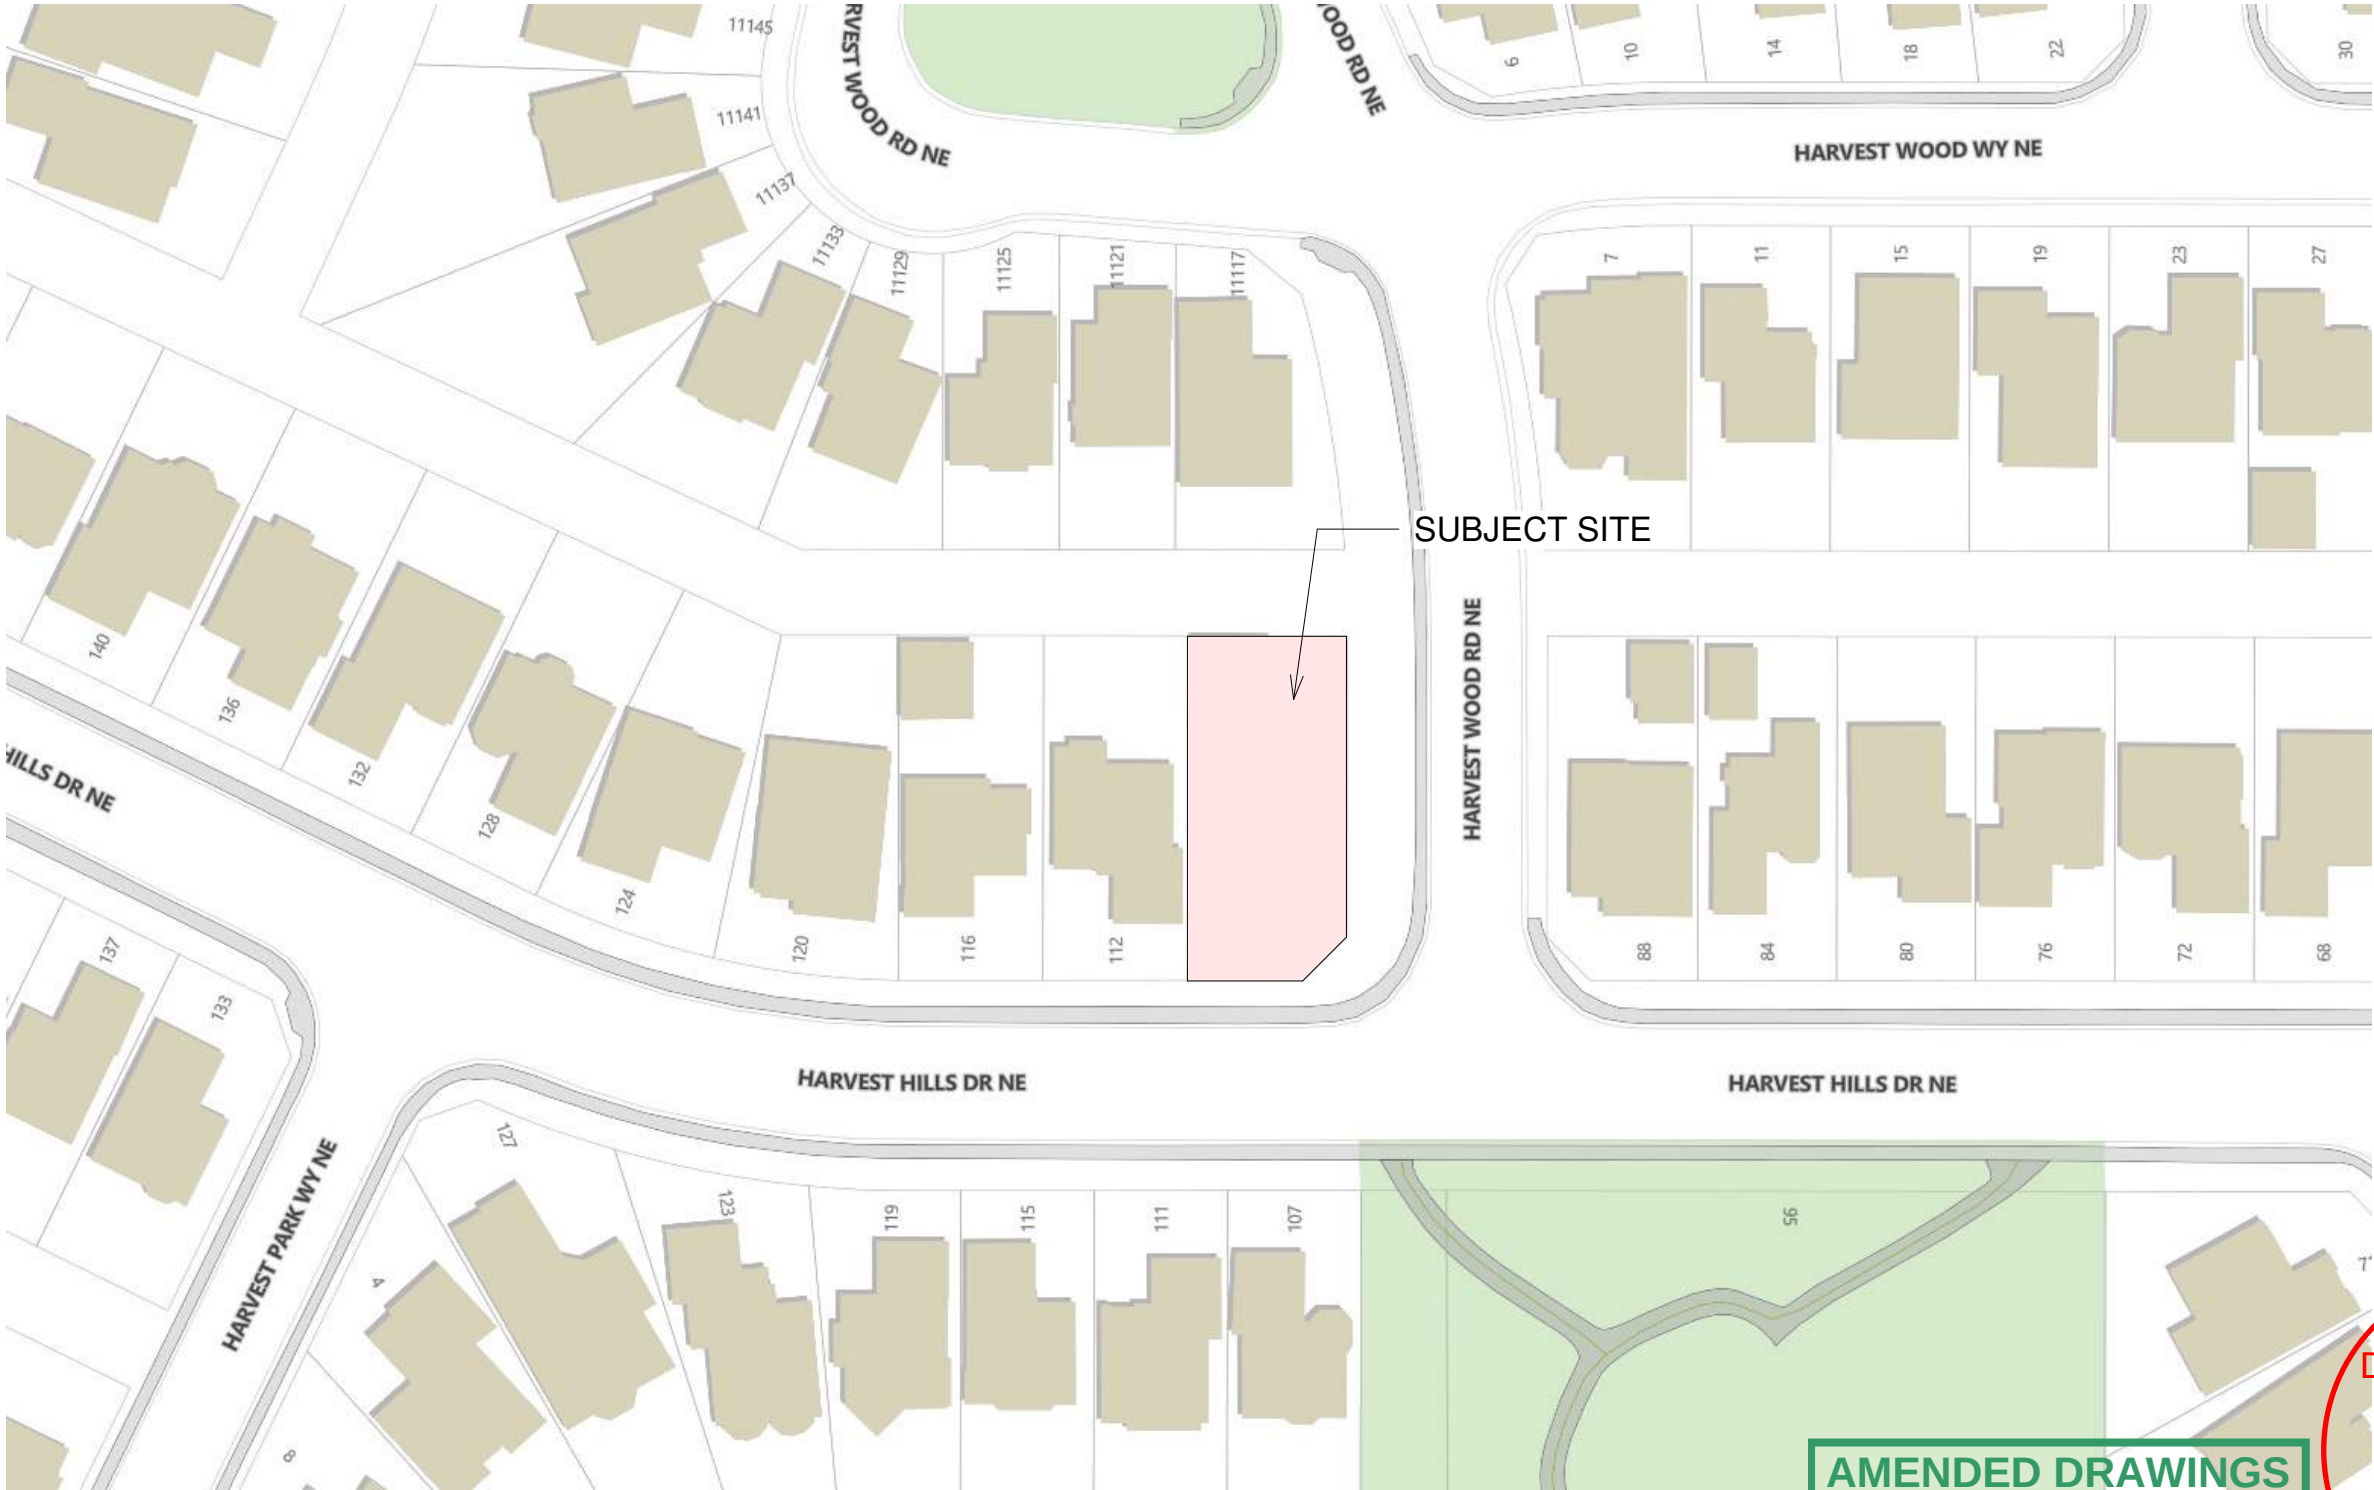

1 Block Plan
1 : 800

AMENDED DRAWINGS
DP No Date Received
DP2025-06252 MAR 31 2026
THESE DRAWINGS REFER TO THE
ABOVE DEVELOPMENT PERMIT NO.

DEVELOPMENT
PERMIT
DECISION
RENDERED
ON THIS PLAN

PERMIT NUMBERS:				SCALE AS NOTED	DATE		STAMP	PROJECT	DRAWING	DWG No
								Daycare 108	Block Plan	A00
				FILE	DRAWN	CHECKED		108 Harvest Hills Dr. N.E. Calgary, AB		
DATE	No.	REVISION	BY							

The logo for NINES Design & Visualization is located in the bottom right corner. It features a stylized geometric design with a dark gray square and a light gray triangle, followed by the word "NINES" in a bold, sans-serif font, and "DESIGN & VISUALIZATION" in a smaller font below it.



MUNICIPAL ADDRESS
108 Harvest Hills Dr. N.E.
Calgary , AB


LEGAL DESCRIPTION
Lot 1, Block 7,
Plan 901 1877

LAND USE DESIGNATION
R-CG Residential – Grade-Oriented Infill

PARCEL AREA
6364.05 ft²=591.24 m²

SITE LEGEND

- Green Space - Grass
- Playground - Grass
- City Land - Grass
- Concrete Driveway
- Gravel Parking Pad
- Existing Building
- X--X- Existing Fence to be Removed
- X--X- Existing Fence to be Removed

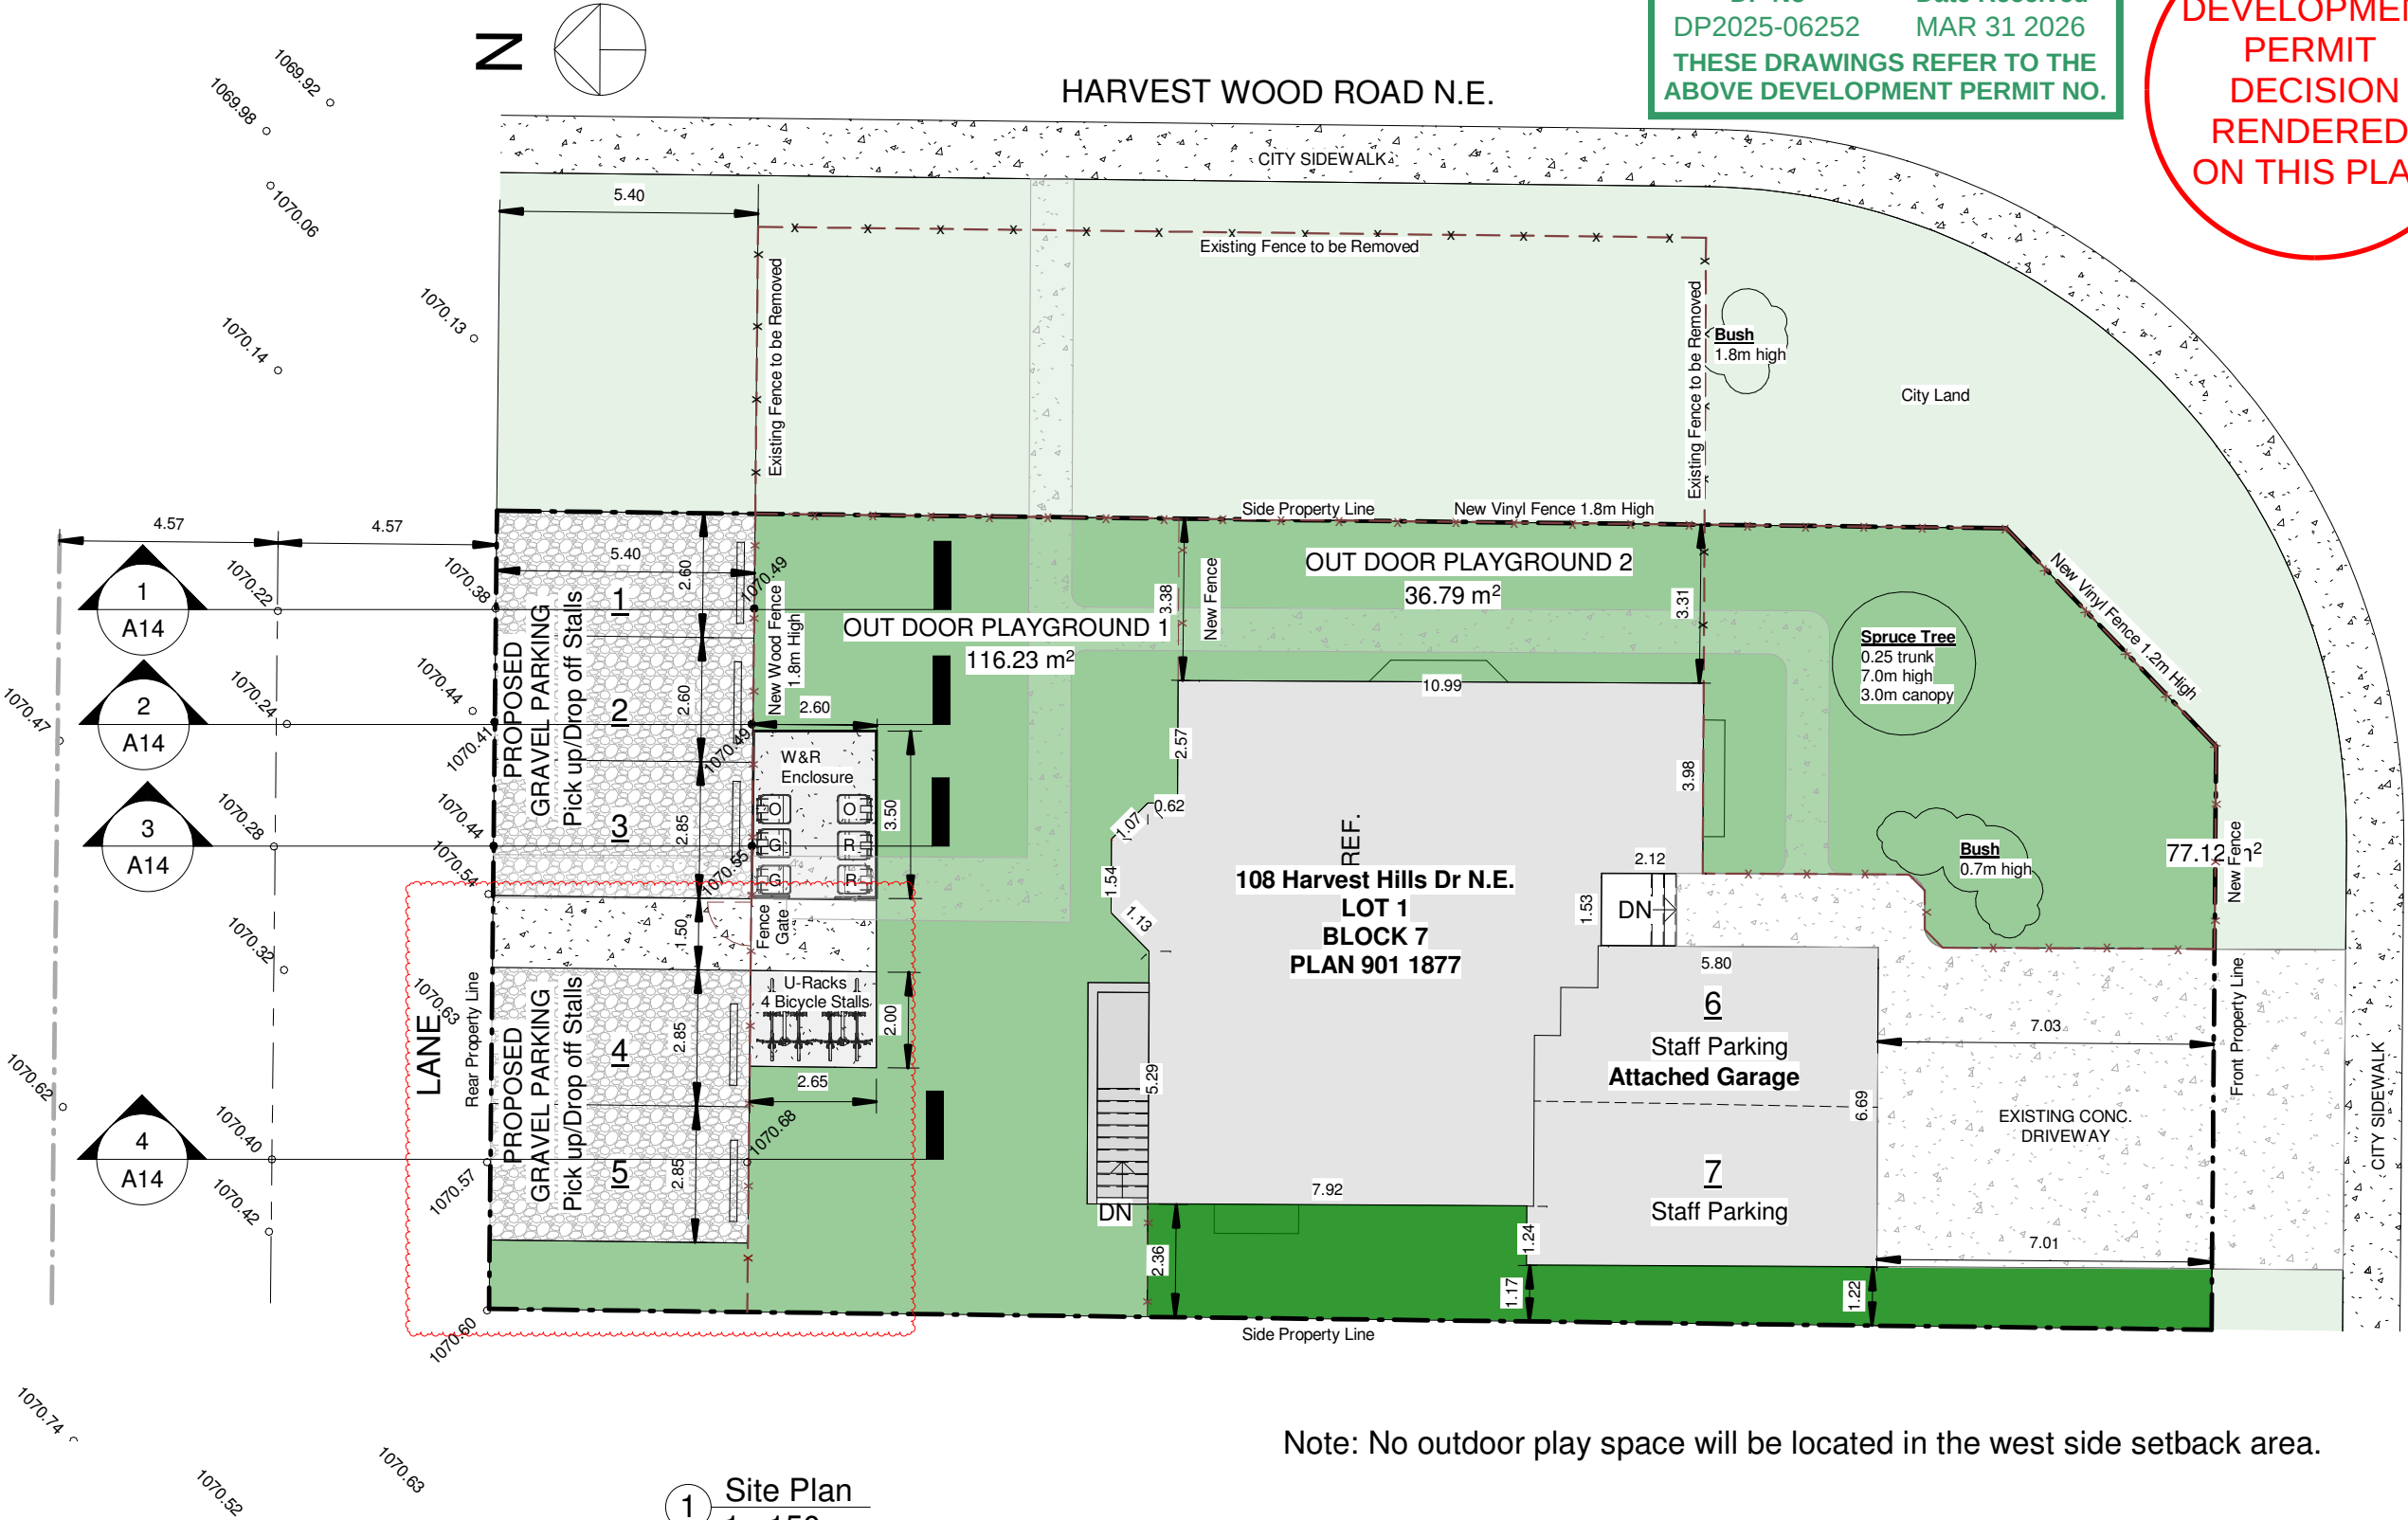

1 Site Plan
1 : 150

AMENDED DRAWINGS

DP No Date Received
DP2025-06252 MAR 31 2026
THESE DRAWINGS REFER TO THE
ABOVE DEVELOPMENT PERMIT NO.

DEVELOPMENT
PERMIT
DECISION
RENDERED
ON THIS PLAN

PERMIT NUMBERS:				SCALE AS NOTED	DATE		STAMP	PROJECT	DRAWING	DWG No
26-01-11	2	Revision 2			FILE	DRAWN	CHECKED	Daycare 108	Site Plan	A01
25-06-06	1	Revision 1						108 Harvest Hills Dr. N.E. Calgary, AB		
DATE	No.	REVISION	BY							






1 South Elevation
3/16" = 1'-0"

AMENDED DRAWINGS
DP No Date Received
DP2025-06252 MAR 31 2026
THESE DRAWINGS REFER TO THE
ABOVE DEVELOPMENT PERMIT NO.

DEVELOPMENT
PERMIT
DECISION
RENDERED
ON THIS PLAN

PERMIT NUMBERS:				SCALE AS NOTED	DATE		STAMP	PROJECT	DRAWING	DWG No	
								Daycare 108 108 Harvest Hills Dr. N.E. Calgary, AB	South Elevation	A08	
				FILE	DRAWN	CHECKED					
DATE	No.	REVISION	BY								

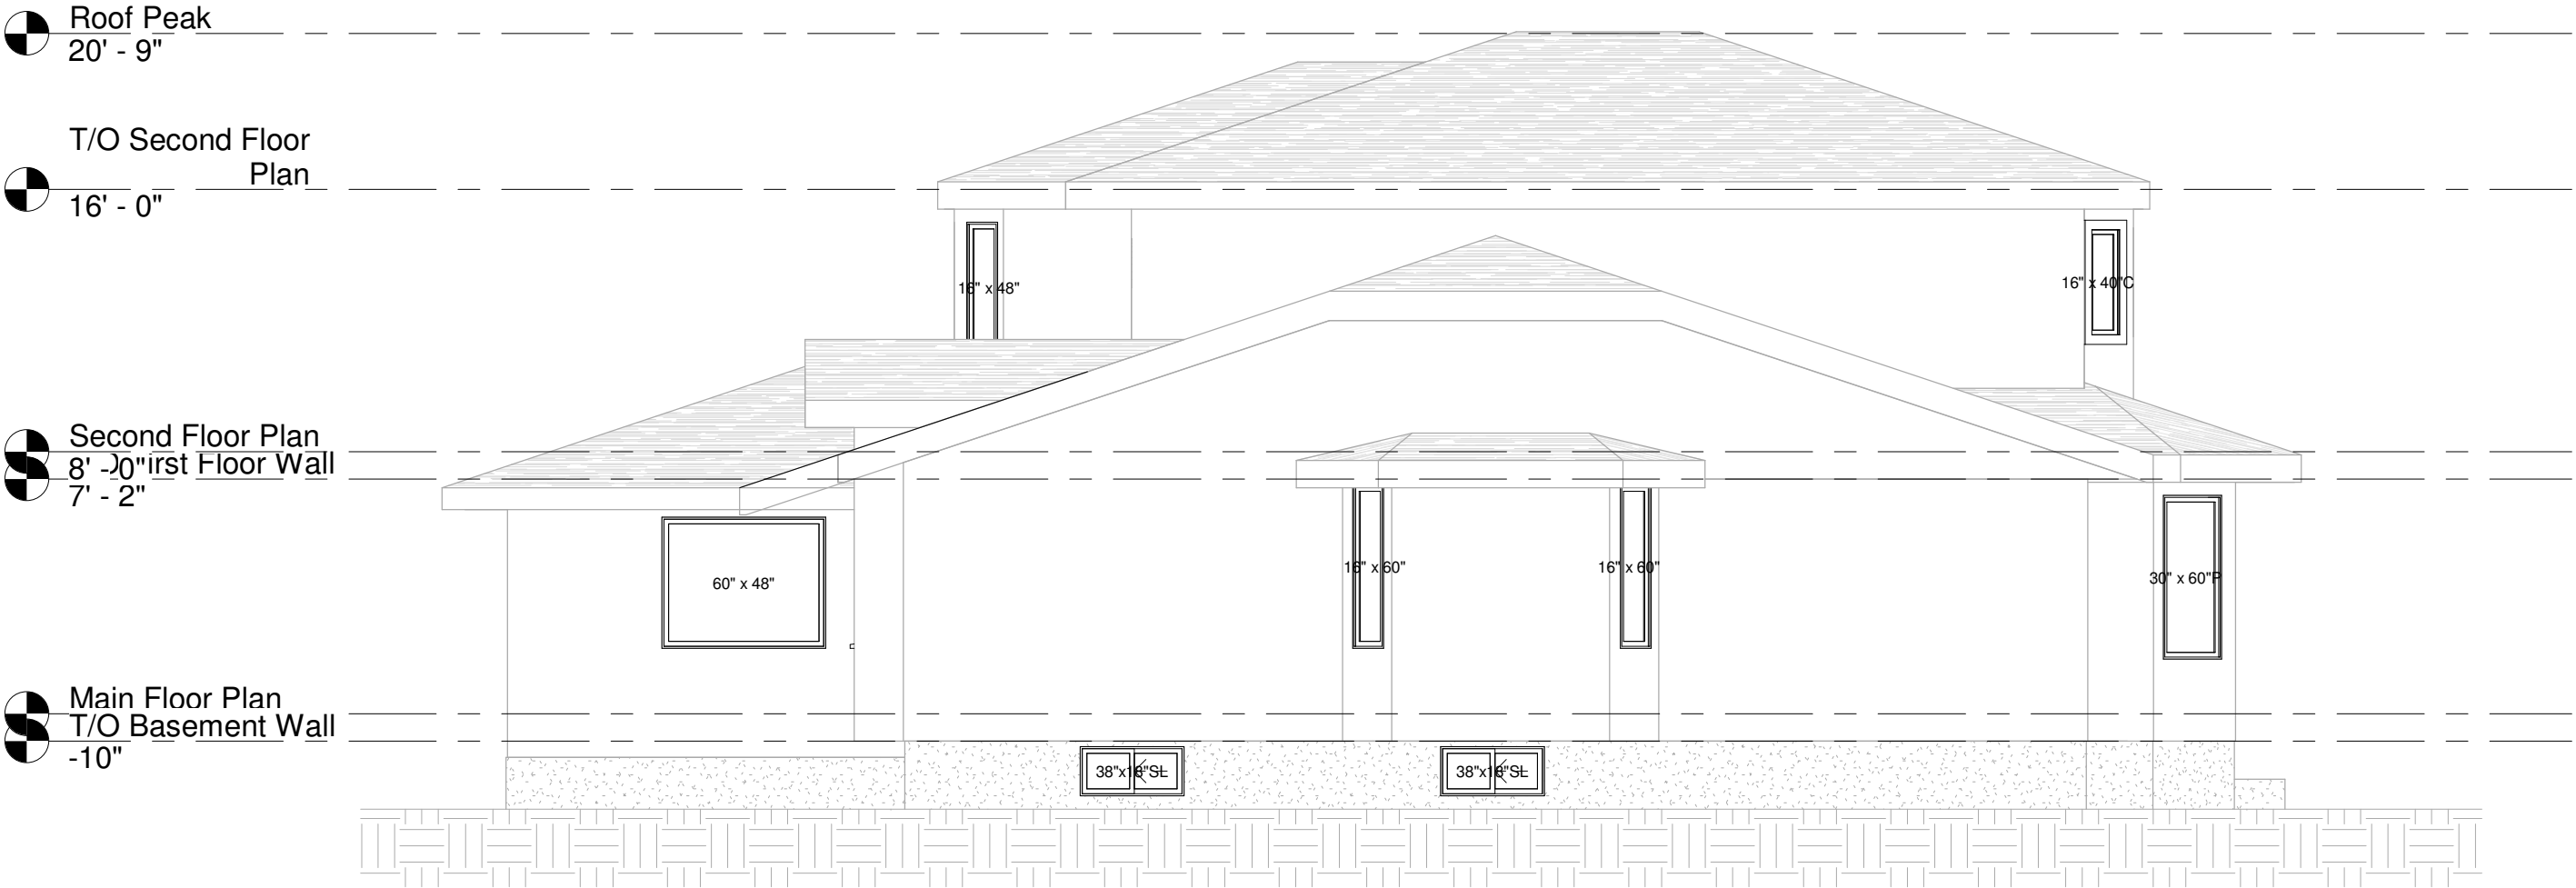

1 East Elevation
3/16" = 1'-0"

AMENDED DRAWINGS

DP No Date Received
DP2025-06252 MAR 31 2026
THESE DRAWINGS REFER TO THE
ABOVE DEVELOPMENT PERMIT NO.


DEVELOPMENT
PERMIT
DECISION
RENDERED
ON THIS PLAN

PERMIT NUMBERS:				SCALE AS NOTED	DATE		STAMP	PROJECT	DRAWING	DWG No
								Daycare 108	East Elevation	A09
				FILE	DRAWN	CHECKED		108 Harvest Hills Dr. N.E. Calgary, AB		
DATE	No.	REVISION	BY							




NINES
DESIGN & VISUALIZATION




 

T/O Second Floor Plan

 


Second Floor Plan
8' - 10" First Floor Wall
7' - 2"

 

Main Floor Plan
T/O Basement Wall
-10"



Basement Floor
-8' - 6" ^{0.00}

 

1 North Elevation
3/16" = 1'-0"




AMENDED DRAWINGS

DP No	Date Received
DP2025-06252	MAR 31 2026
THESE DRAWINGS REFER TO THE ABOVE DEVELOPMENT PERMIT NO.	

DEVELOPMENT
PERMIT
DECISION
RENDERED
ON THIS PLAN

PERMIT NUMBERS:				SCALE AS NOTED	DATE		STAMP	PROJECT	DRAWING	DWG No	
								Daycare 108	North Elevation	A10	
				FILE	DRAWN	CHECKED	108 Harvest Hills Dr. N.E. Calgary, AB				
DATE	No.	REVISION	BY								

 

DP No	Date Received
DP2025-06252	MAR 31 2026
THESE DRAWINGS REFER TO THE ABOVE DEVELOPMENT PERMIT NO.	

DEVELOPMENT
PERMIT
DECISION
RENDERED
ON THIS PLAN

PERMIT NUMBERS:				SCALE AS NOTED	DATE		STAMP	PROJECT	DRAWING	DWG No	
								Daycare 108 108 Harvest Hills Dr. N.E. Calgary, AB	West Elevation	A11	
				FILE	DRAWN	CHECKED					
DATE	No.	REVISION	BY								