




NOTE: PROVIDE MINIMUM 12" HEEL HEIGHT TO TRUSSES WITH 4:12 AND 5:12 ROOF PITCHES OVER LIVING SPACES ONLY.
-INCLUDES COVERED BALCONY AND COVERED DECK ROOFS
-EXCLUDES GARAGE AND PORCH ROOFS


ROUGH TERRAIN:

WINDOW INFORMATION
ROUGH TERRAIN: R-PG25, DP +/- 1200Pa with 260Pa Water Resistance and A2 Air
INSTALLATION METHOD: Low Exposure

NOTE: ALL BATTENS TO BE ENGINEERED WOOD TRIM

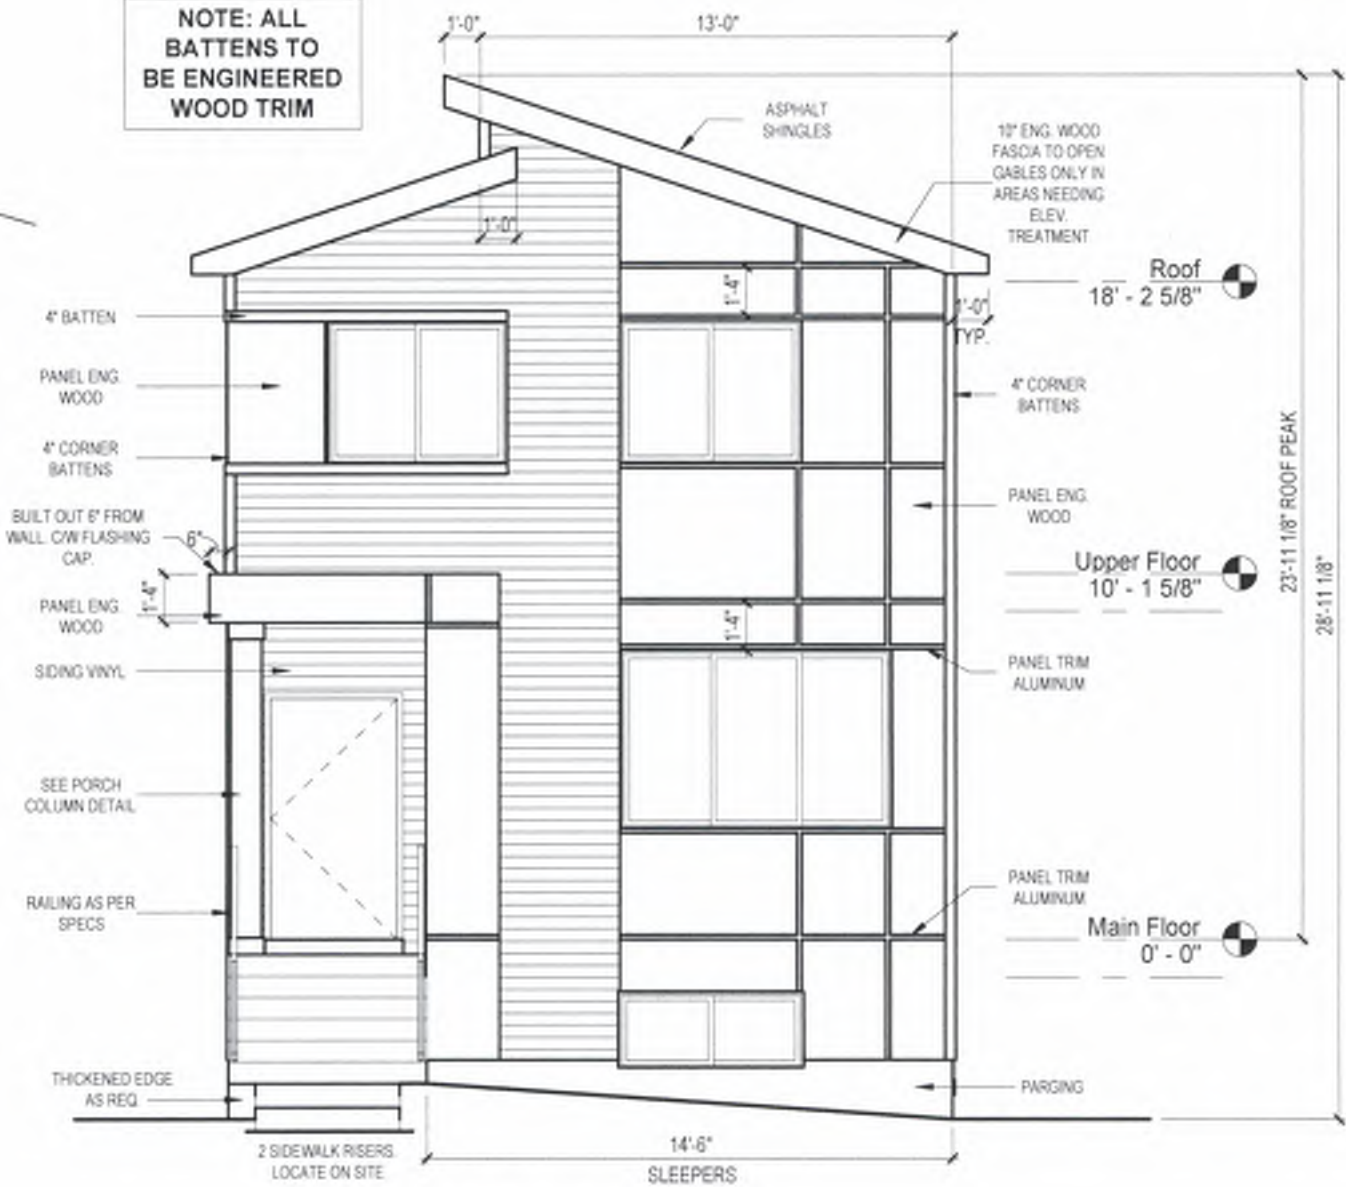

FRONT ELEVATION

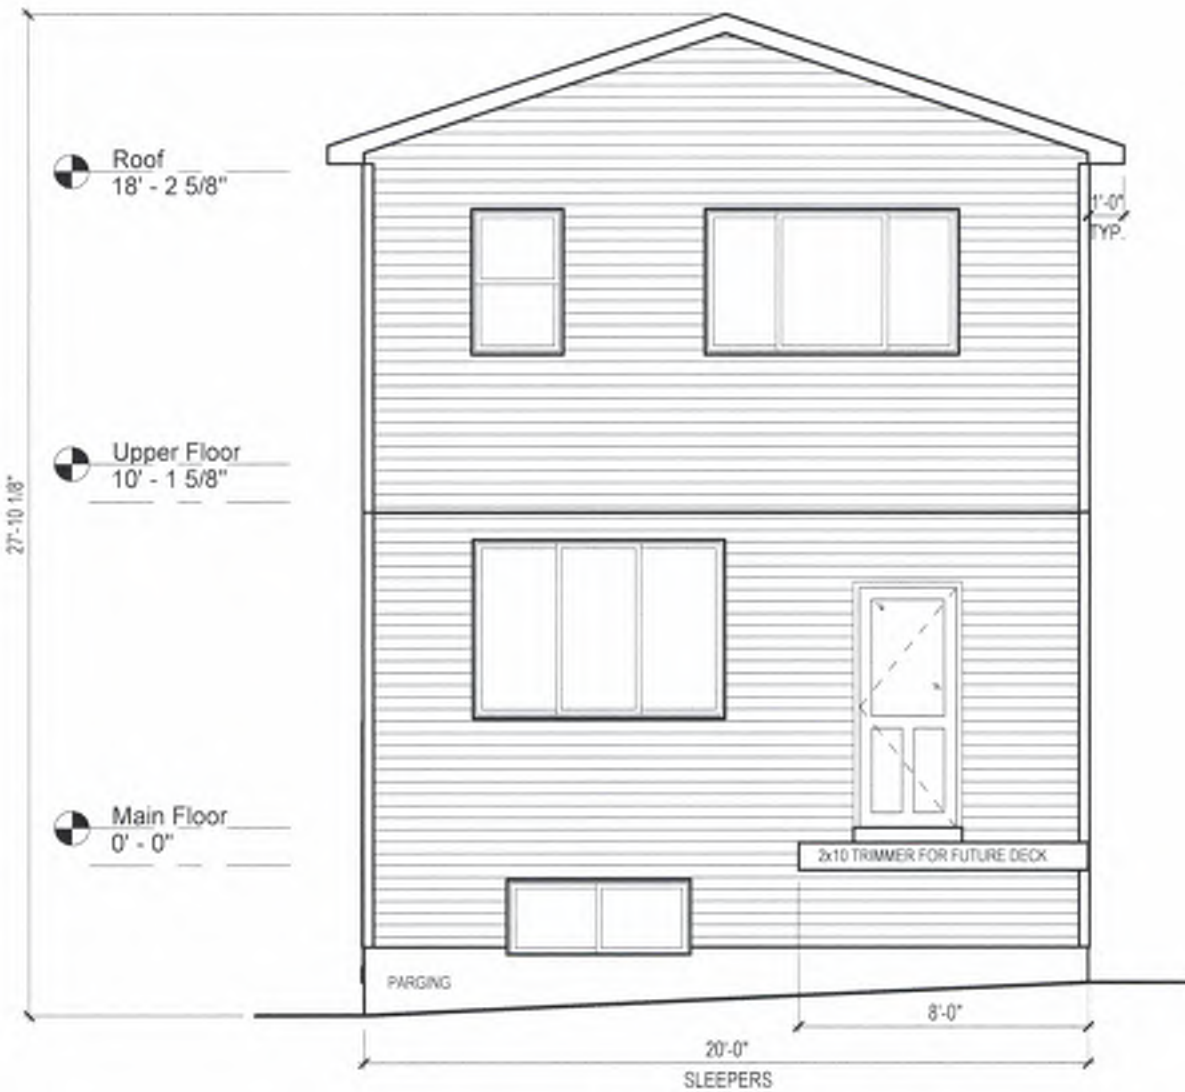

REAR ELEVATION

PURCHASER APPROVAL

DATE:

cedarglen
HOMES

AREA sq. ft.	Main Floor	887 ft²	Upper Floor	950 ft²	Total: 1837 ft²
	Basement Dev. 665 ft²				
MODEL: Glenmore SSY 20 A LV			PLAN ID#: b1837a		
JOB #: lv33E/031/0047			CUSTOMER ID#: 00025772		
DATE: 24 May 24			DRAWN: PR		
SCALE: 3/16" = 1'-0"					

CIVIC ADDRESS: 112 Lucas Common NW

1	Stage 1B & 2	03 Jun 24	PR
2	Corrections	05 Jun 24	PR
3	Stage 3 & 4	18 Jun 24	PR
4	CSM Revisions	02 Jul 24	PR
5			
6			
7			
8			


PURCHASER APPROVAL

DATE: _____


cedarglen
HOMES

THIS PLAN IS OWNED BY THE CEDARGLEN GROUP. ALL RIGHTS ARE RESERVED. NO PART OF THIS PLAN MAY BE REPRODUCED OR TRANSMITTED IN ANY FORM OR BY ANY MEANS, WITHOUT PERMISSION OF THE DEVELOPER.

AREA	Main Floor	Basement Dev.	Upper Floor	Total
sq. ft.	887 sq. ft.	665 sq. ft.	950 sq. ft.	1837 sq. ft.
MODEL:	Glennmore SSY 20 ALV	PLAN ID#: b1837a	CUSTOMER ID#: 00025772	
JOB #:	W33E/031/0047			
DATE:	24 May 24	DRAWN: PR		
SCALE:	3/16" = 1'-0"			
CIVIC ADDRESS: 1112 Lucas Common NW				
REVISIONS:				
1	Stage 1B & 2	03 Jun 24	PR	
2	Corrections	05 Jun 24	PR	
3	Stage 3 & 4	18 Jun 24	PR	
4	CSM Revisions	02 Jul 24	PR	
5				
6				
7				
8				

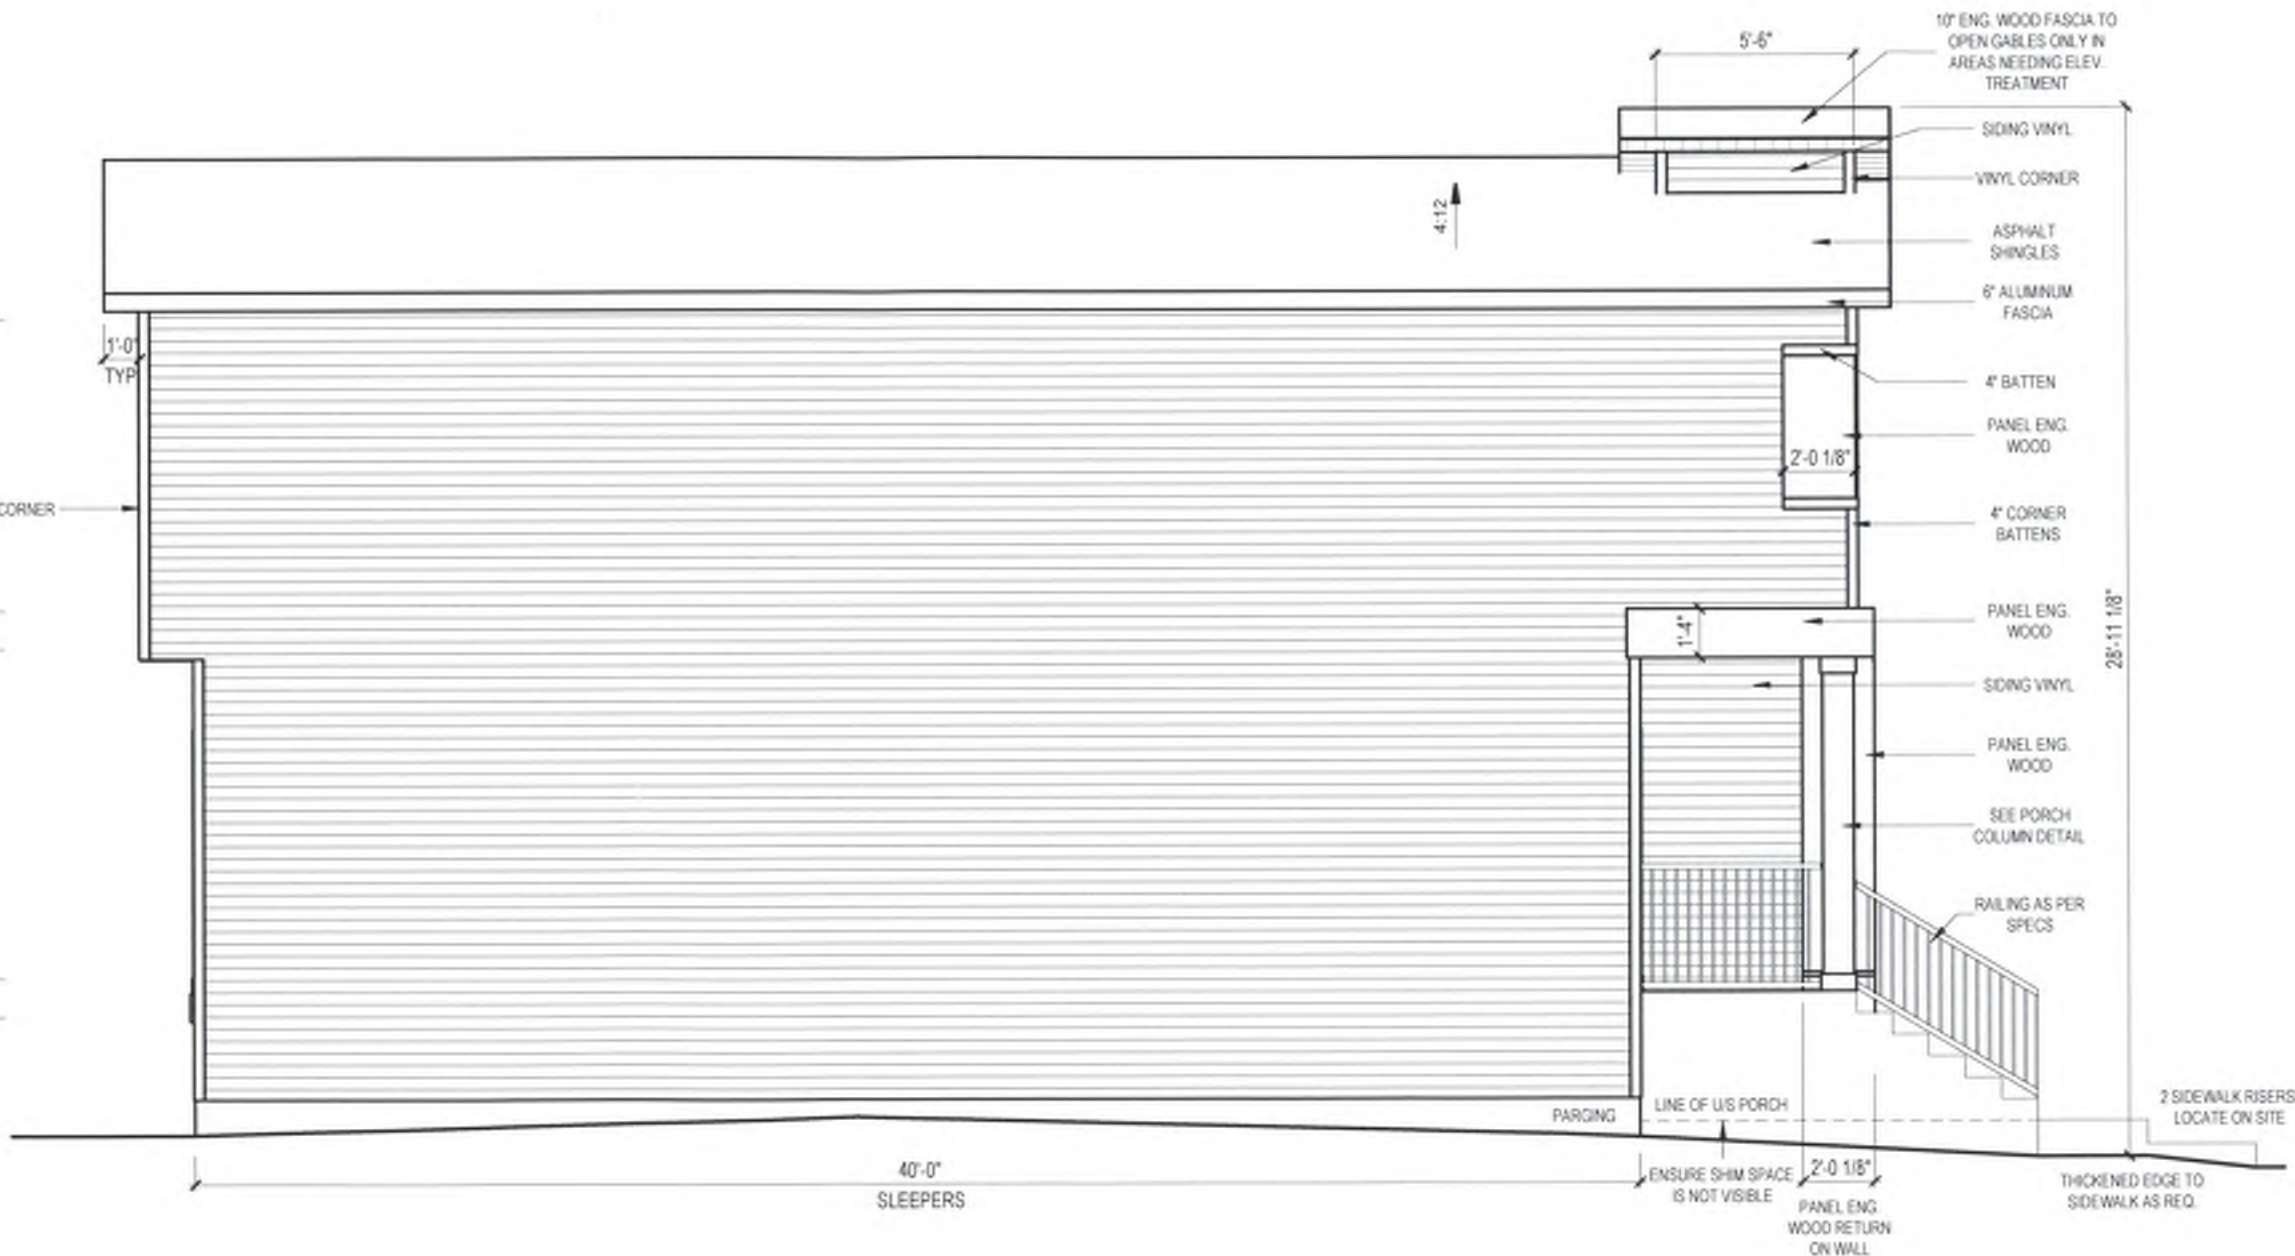

LEFT ELEVATION

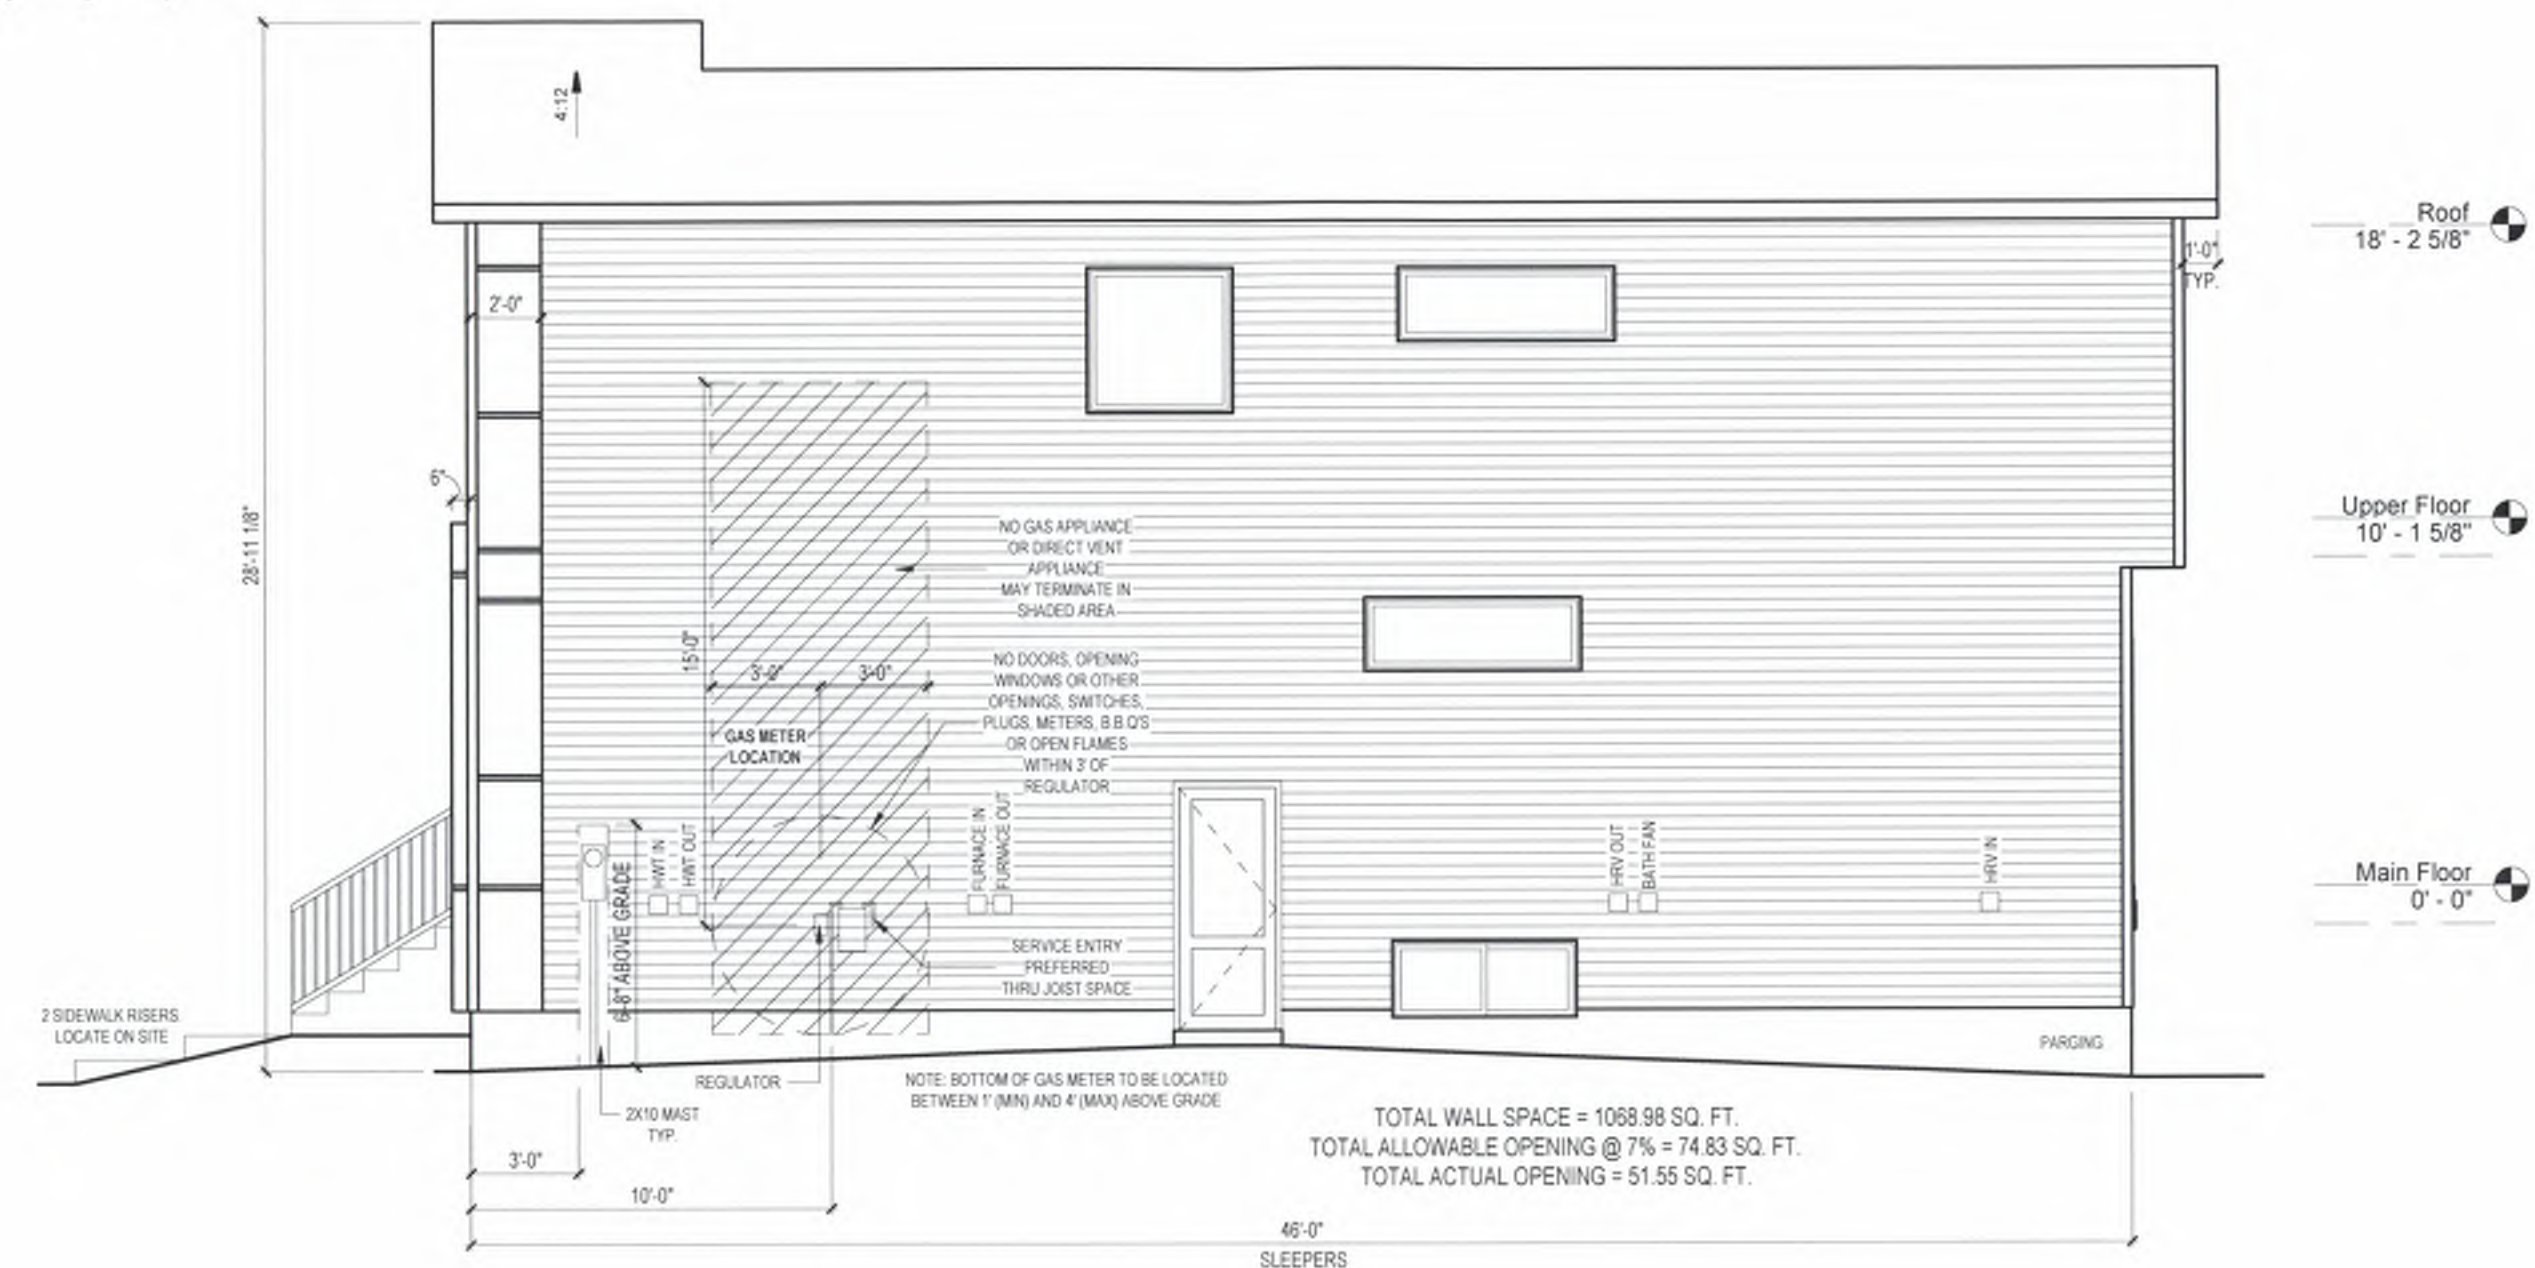

RIGHT ELEVATION

PURCHASER APPROVAL

DATE: _____

cedarglen
HOMES

AREA Main Floor 887 sq. ft. Upper Floor 950 sq. ft. Total 1837 sq. ft.

sq. ft. Basement Dev. 665 sq. ft.

MODEL: Glenmore SSY 20 A LV

PLAN ID#: b1837a

JOB #: W33E/031/0047

CUSTOMER ID#: 00025772

DATE: 24 May 24

DRAWN: PR

SCALE: 3/16" = 1'-0"

CIVIC ADDRESS: 112 Lucas Common NW

REVISIONS:

1	Stage 1B & 2	03 Jun 24	PR
2	Corrections	05 Jun 24	PR
3	Stage 3 & 4	18 Jun 24	PR
4	CSM Revisions	02 Jul 24	PR
5			
6			
7			
8			

