


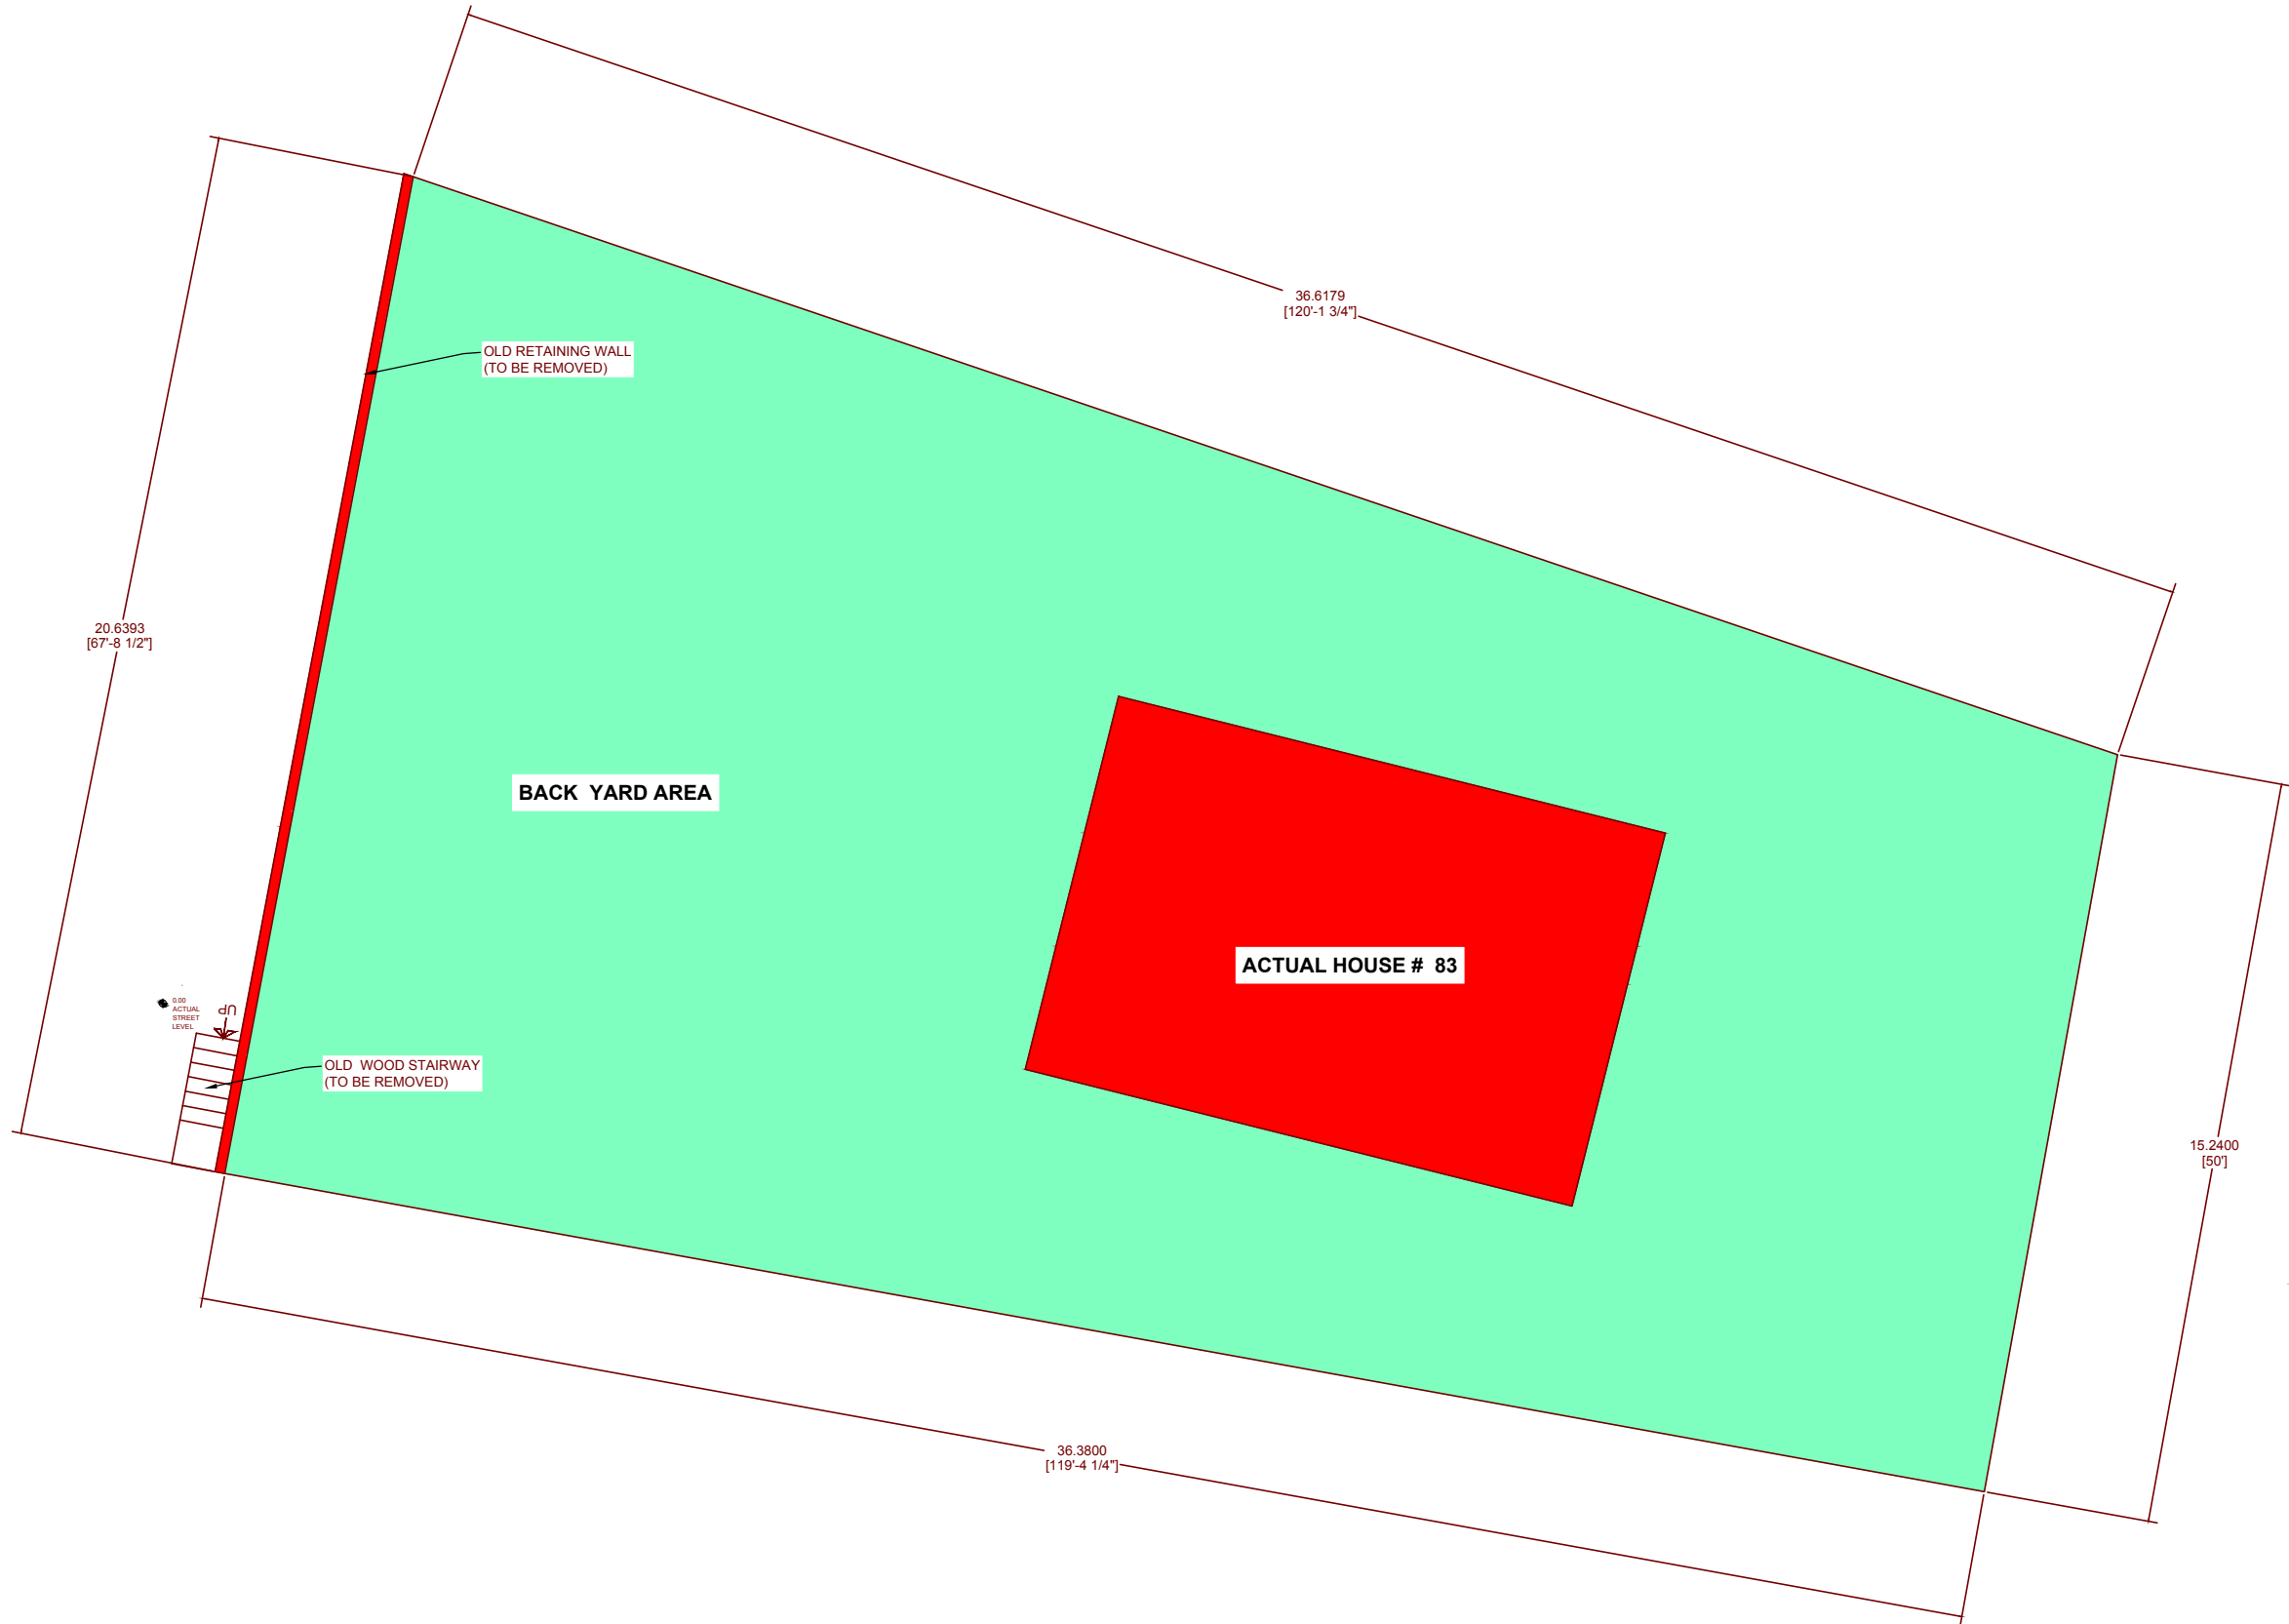


SCALE 1: 150
PAPER 11" X 17" COLOR

ACTUAL SITUATION OF WALL AND STAIRWAY PLAN VIEW




ALFONSO GONZALEZ, P.ENG.
22 SPRINGBLUFF BLVD. SW
CALGARY T3H 4V6, ALBERTA, CANADA
WWW.SFSSYSTEM.COM

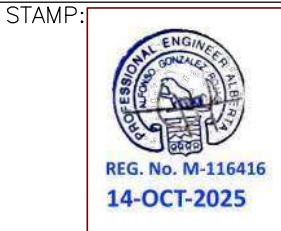

OWNER'S SIGNATURE:

LOCATION REFERENCE:

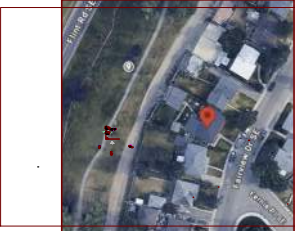

FOR BUILDING PERMIT

OWNER:	DATE: 14-OCT-2025
DESIGNER: AG	DATE: 14-OCT-2025
ENGINEERING REVISOR: AG	DATE: 14-OCT-2025

ADDRESS:

87 FAIRVIEW DRIVE SE
CALGARY, ALBERTA



DRAWING TITLE

REPLACEMENT OF
RETAINING WALL
CALGARY, ALBERTA

EXECUTIVE REVIEWS

No.	DATE	C O N C E P T	REVIEW BY:
		BUILDING PERMIT APPLICATION	

S1

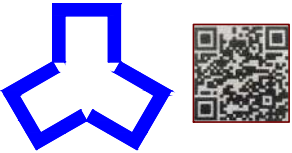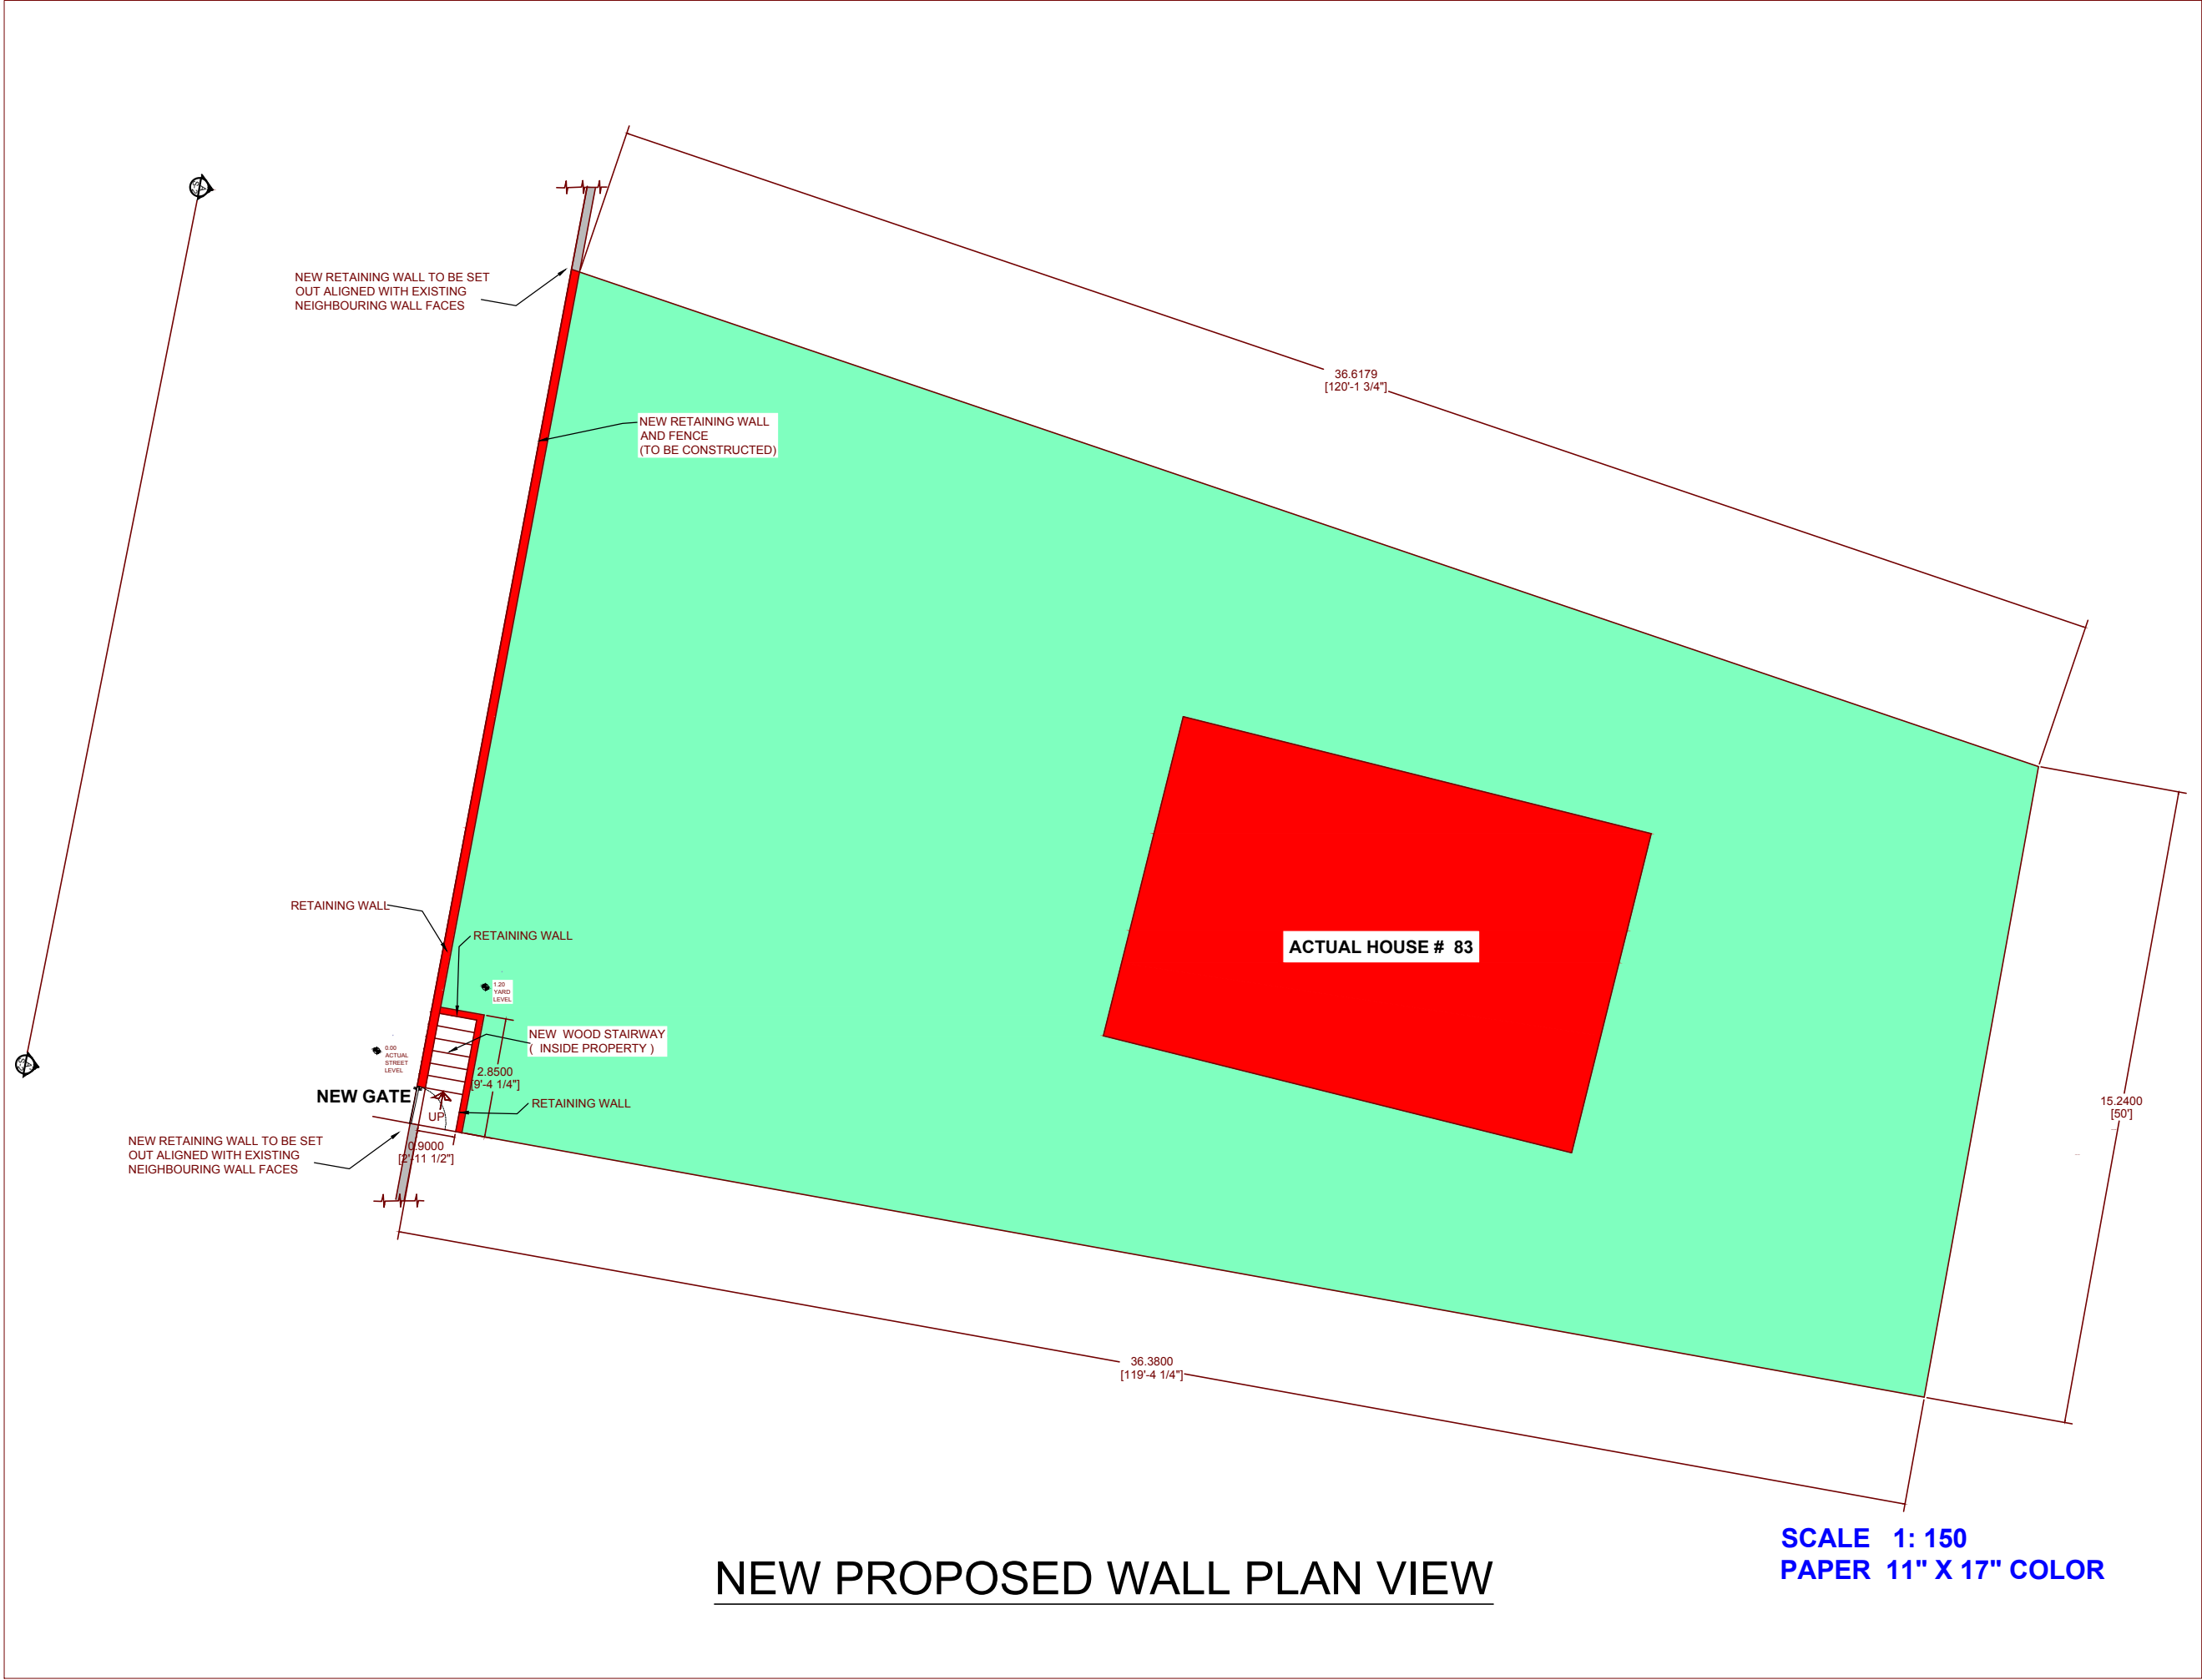


ALFONSO GONZALEZ, P.ENG.
22 SPRINGBLUFF BLVD. SW
CALGARY T3H 4V6, ALBERTA, CANADA
WWW.SFSSYSTEM.COM

STAMP:



OWNER'S SIGNATURE:

LOCATION REFERENCE:

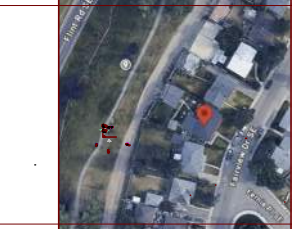

FOR BUILDING PERMIT

OWNER:	DATE: 14-OCT-2025
DESIGNER: AG	DATE: 14-OCT-2025
ENGINEERING REVISOR: AG	DATE: 14-OCT-2025

ADDRESS:

87 FAIRVIEW DRIVE SE
CALGARY, ALBERTA


DRAWING TITLE

REPLACEMENT OF
RETAINING WALL
CALGARY, ALBERTA

EXECUTIVE REVIEWS


No.	DATE	C O N C E P T	REVIEW BY:
		BUILDING PERMIT APPLICATION	

S2

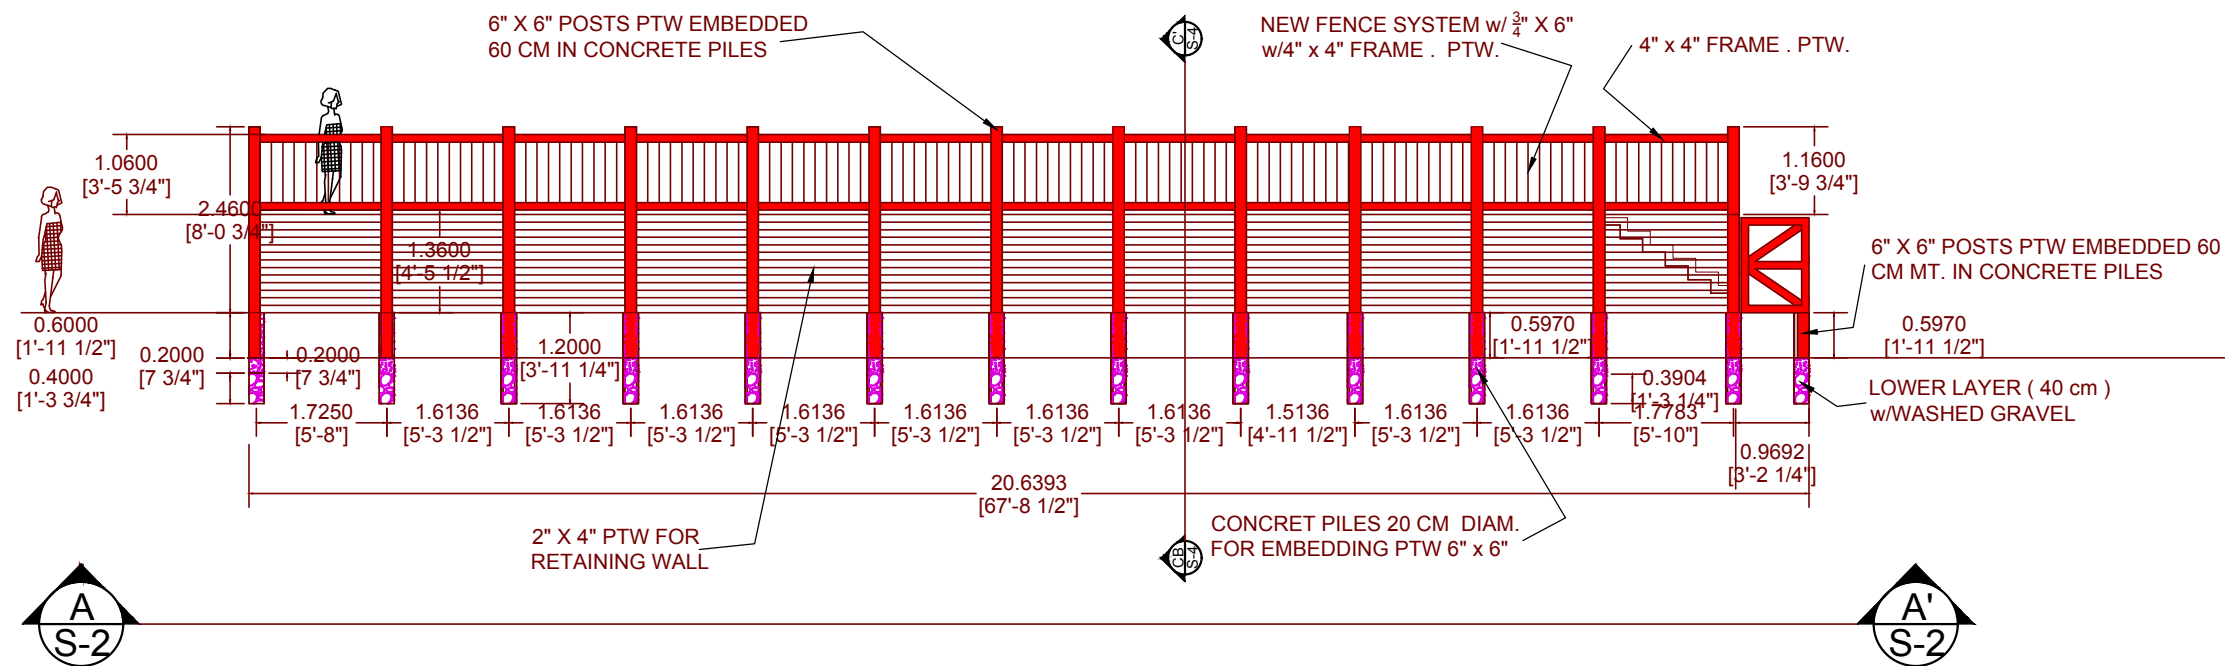

EXTERIOR ELEVATION VIEW OF NEW RETAINING WALL

SCALE 1: 100
PAPER 11" X 17" COLOR

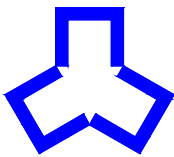

ALFONSO GONZALEZ, P.ENG.
22 SPRINGBLUFF BLVD. SW
CALGARY T3H 4V6, ALBERTA, CANADA
WWW.SFSSYSTEM.COM


STAMP:



REG. No. M-116416
14-OCT-2025

OWNER'S SIGNATURE:

LOCATION REFERENCE:

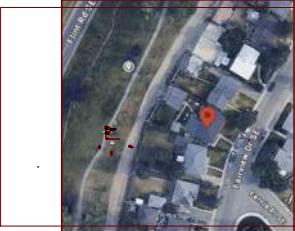

FOR BUILDING PERMIT

OWNER:	DATE: 14-OCT-2025
DESIGNER: AG	DATE: 14-OCT-2025
ENGINEERING REVISOR: AG	DATE: 14-OCT-2025

ADDRESS:

87 FAIRVIEW DRIVE SE
CALGARY, ALBERTA


DRAWING TITLE

REPLACEMENT OF
RETAINING WALL
CALGARY, ALBERTA


EXECUTIVE REVIEWS

No.	DATE	C O N C E P T	REVIEW BY:
		BUILDING PERMIT APPLICATION	

S3

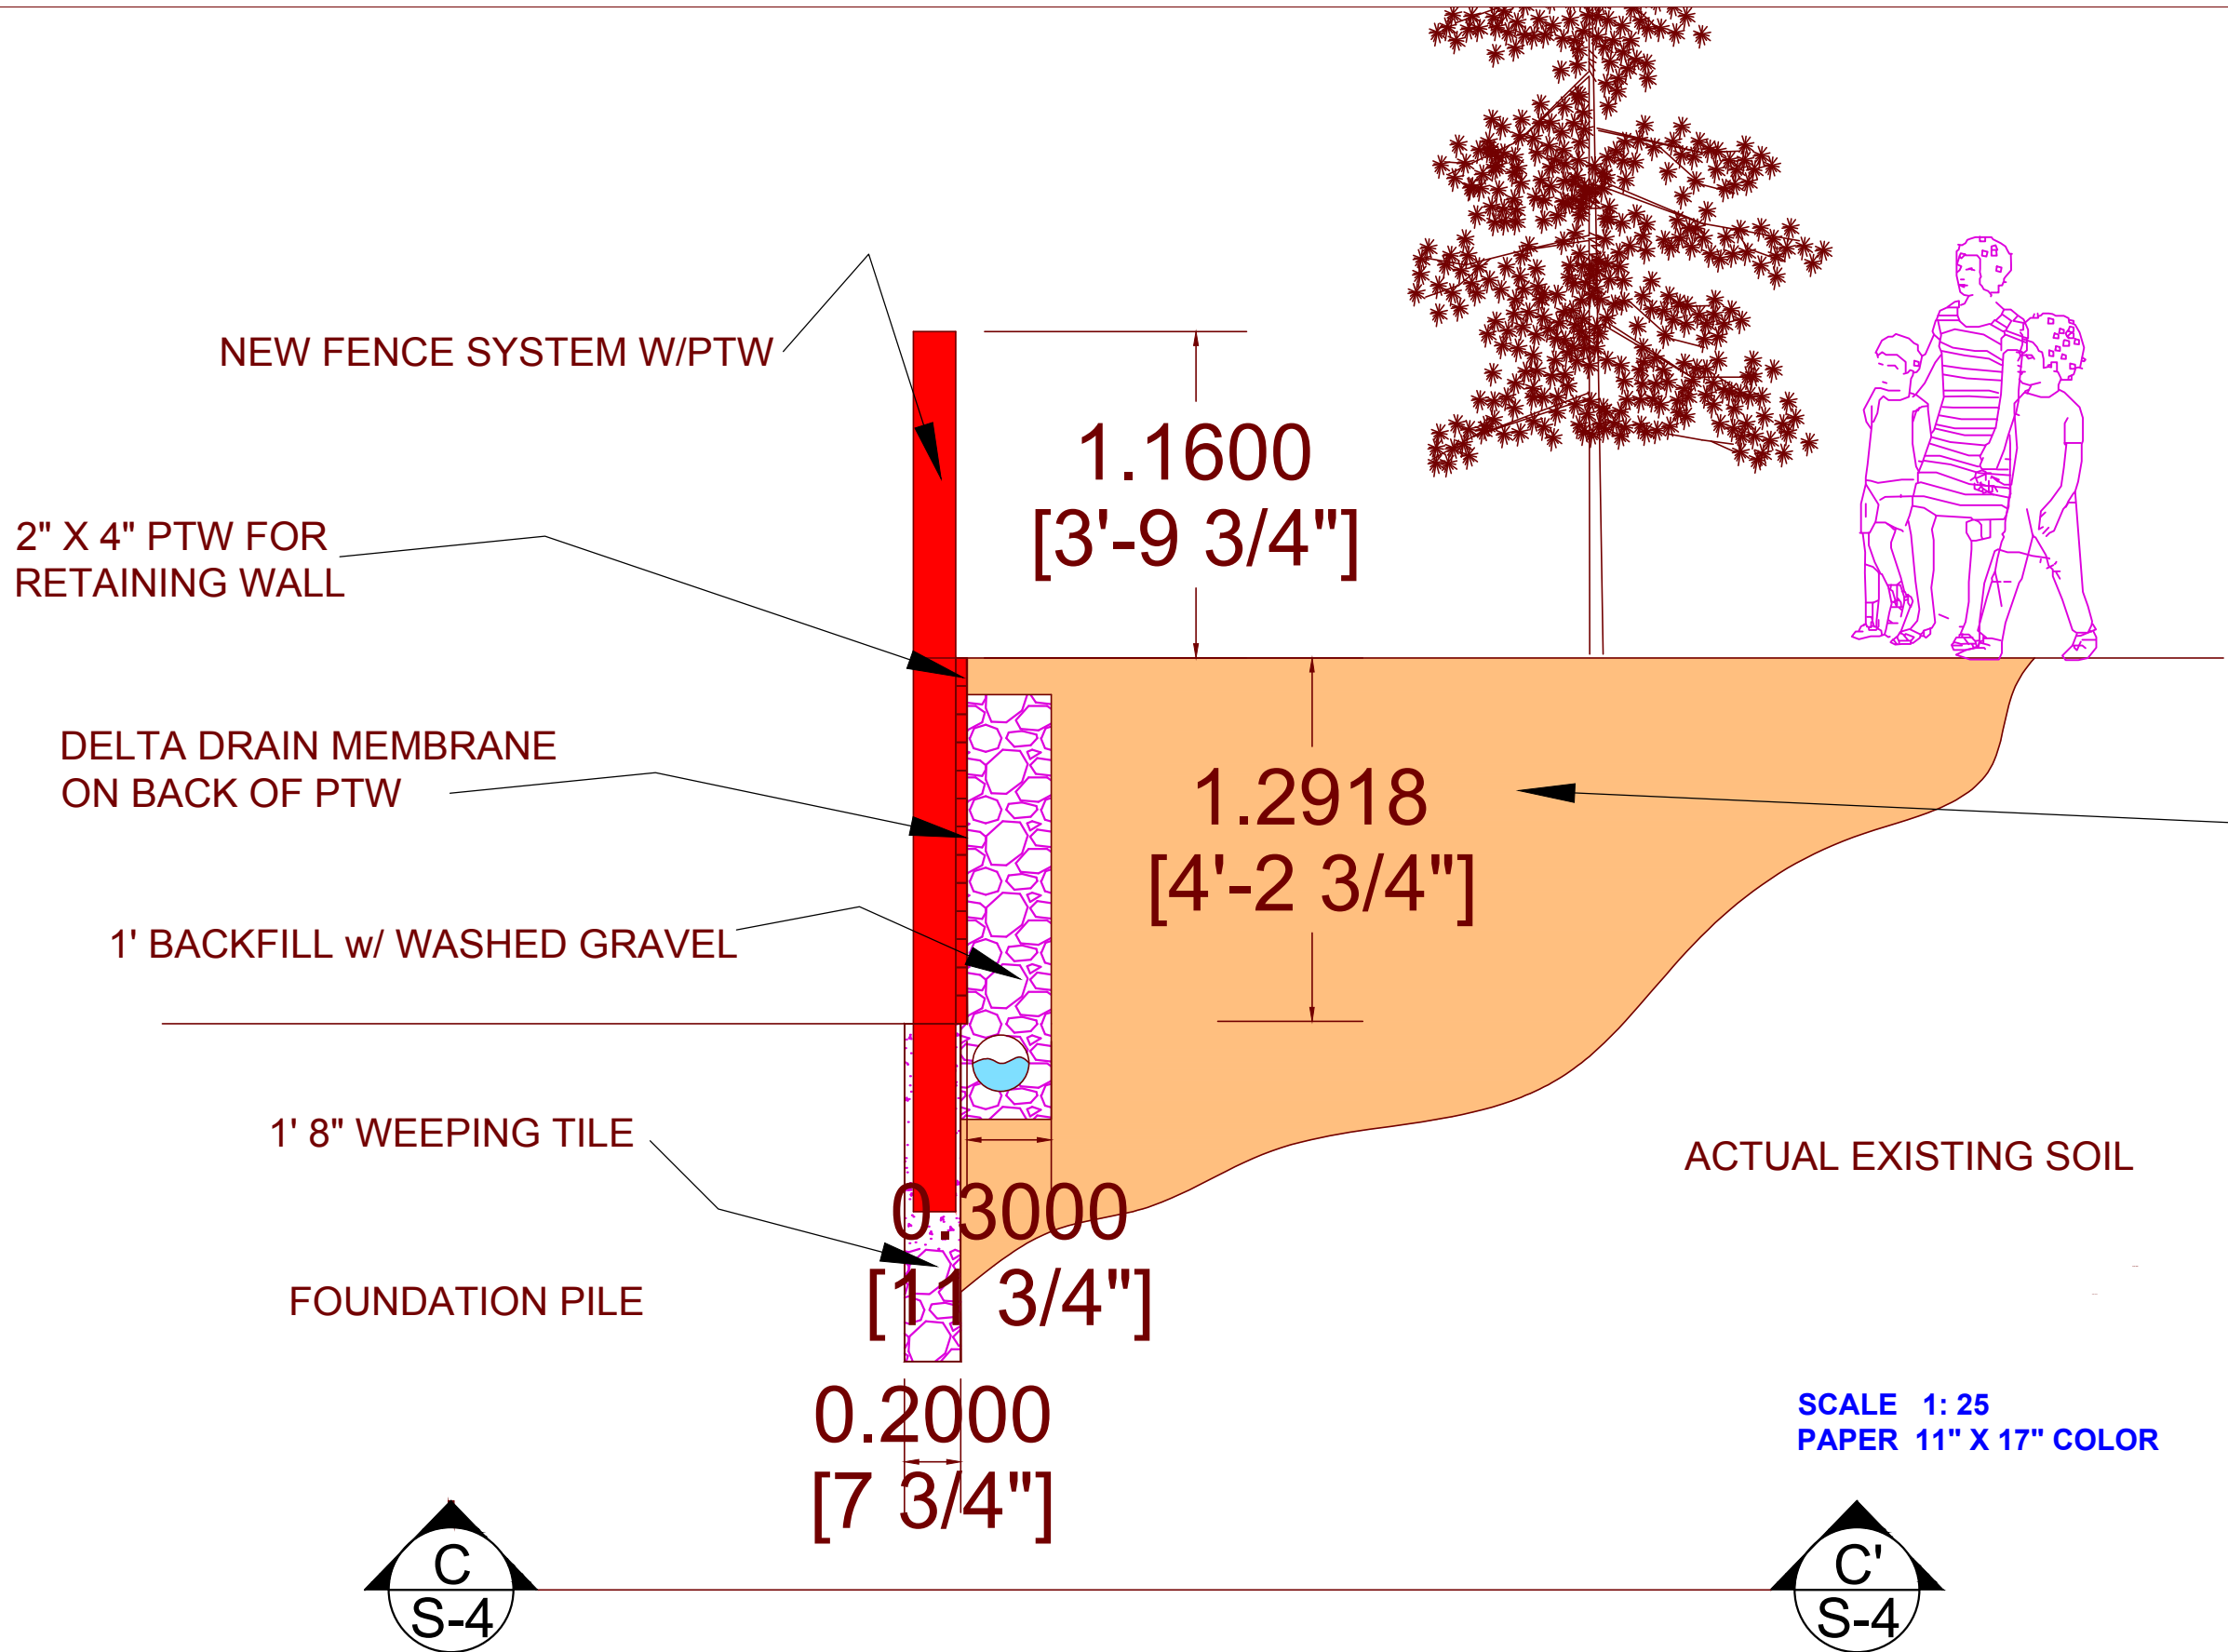


SECTION VIEW OF RETAINING WALL

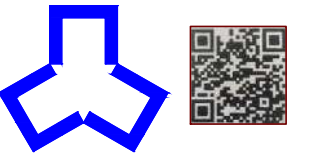

ALFONSO GONZALEZ, P.ENG.
22 SPRINGBLUFF BLVD. SW
CALGARY T3H 4V6, ALBERTA, CANADA
WWW.SFSSYSTEM.COM



OWNER'S SIGNATURE:

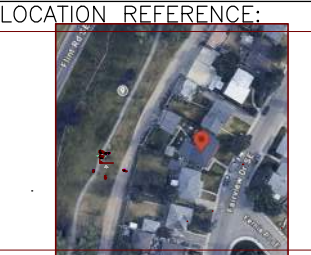

FOR BUILDING PERMIT

OWNER:	DATE: 14-OCT-2025
DESIGNER: AG	DATE: 14-OCT-2025
ENGINEERING REVISOR: AG	DATE: 14-OCT-2025

ADDRESS:
87 FAIRVIEW DRIVE SE
CALGARY, ALBERTA

DRAWING TITLE
REPLACEMENT OF
RETAINING WALL
CALGARY, ALBERTA

EXECUTIVE REVIEWS			
No.	DATE	C O N C E P T	REVIEW BY:
		BUILDING PERMIT APPLICATION	

S4