


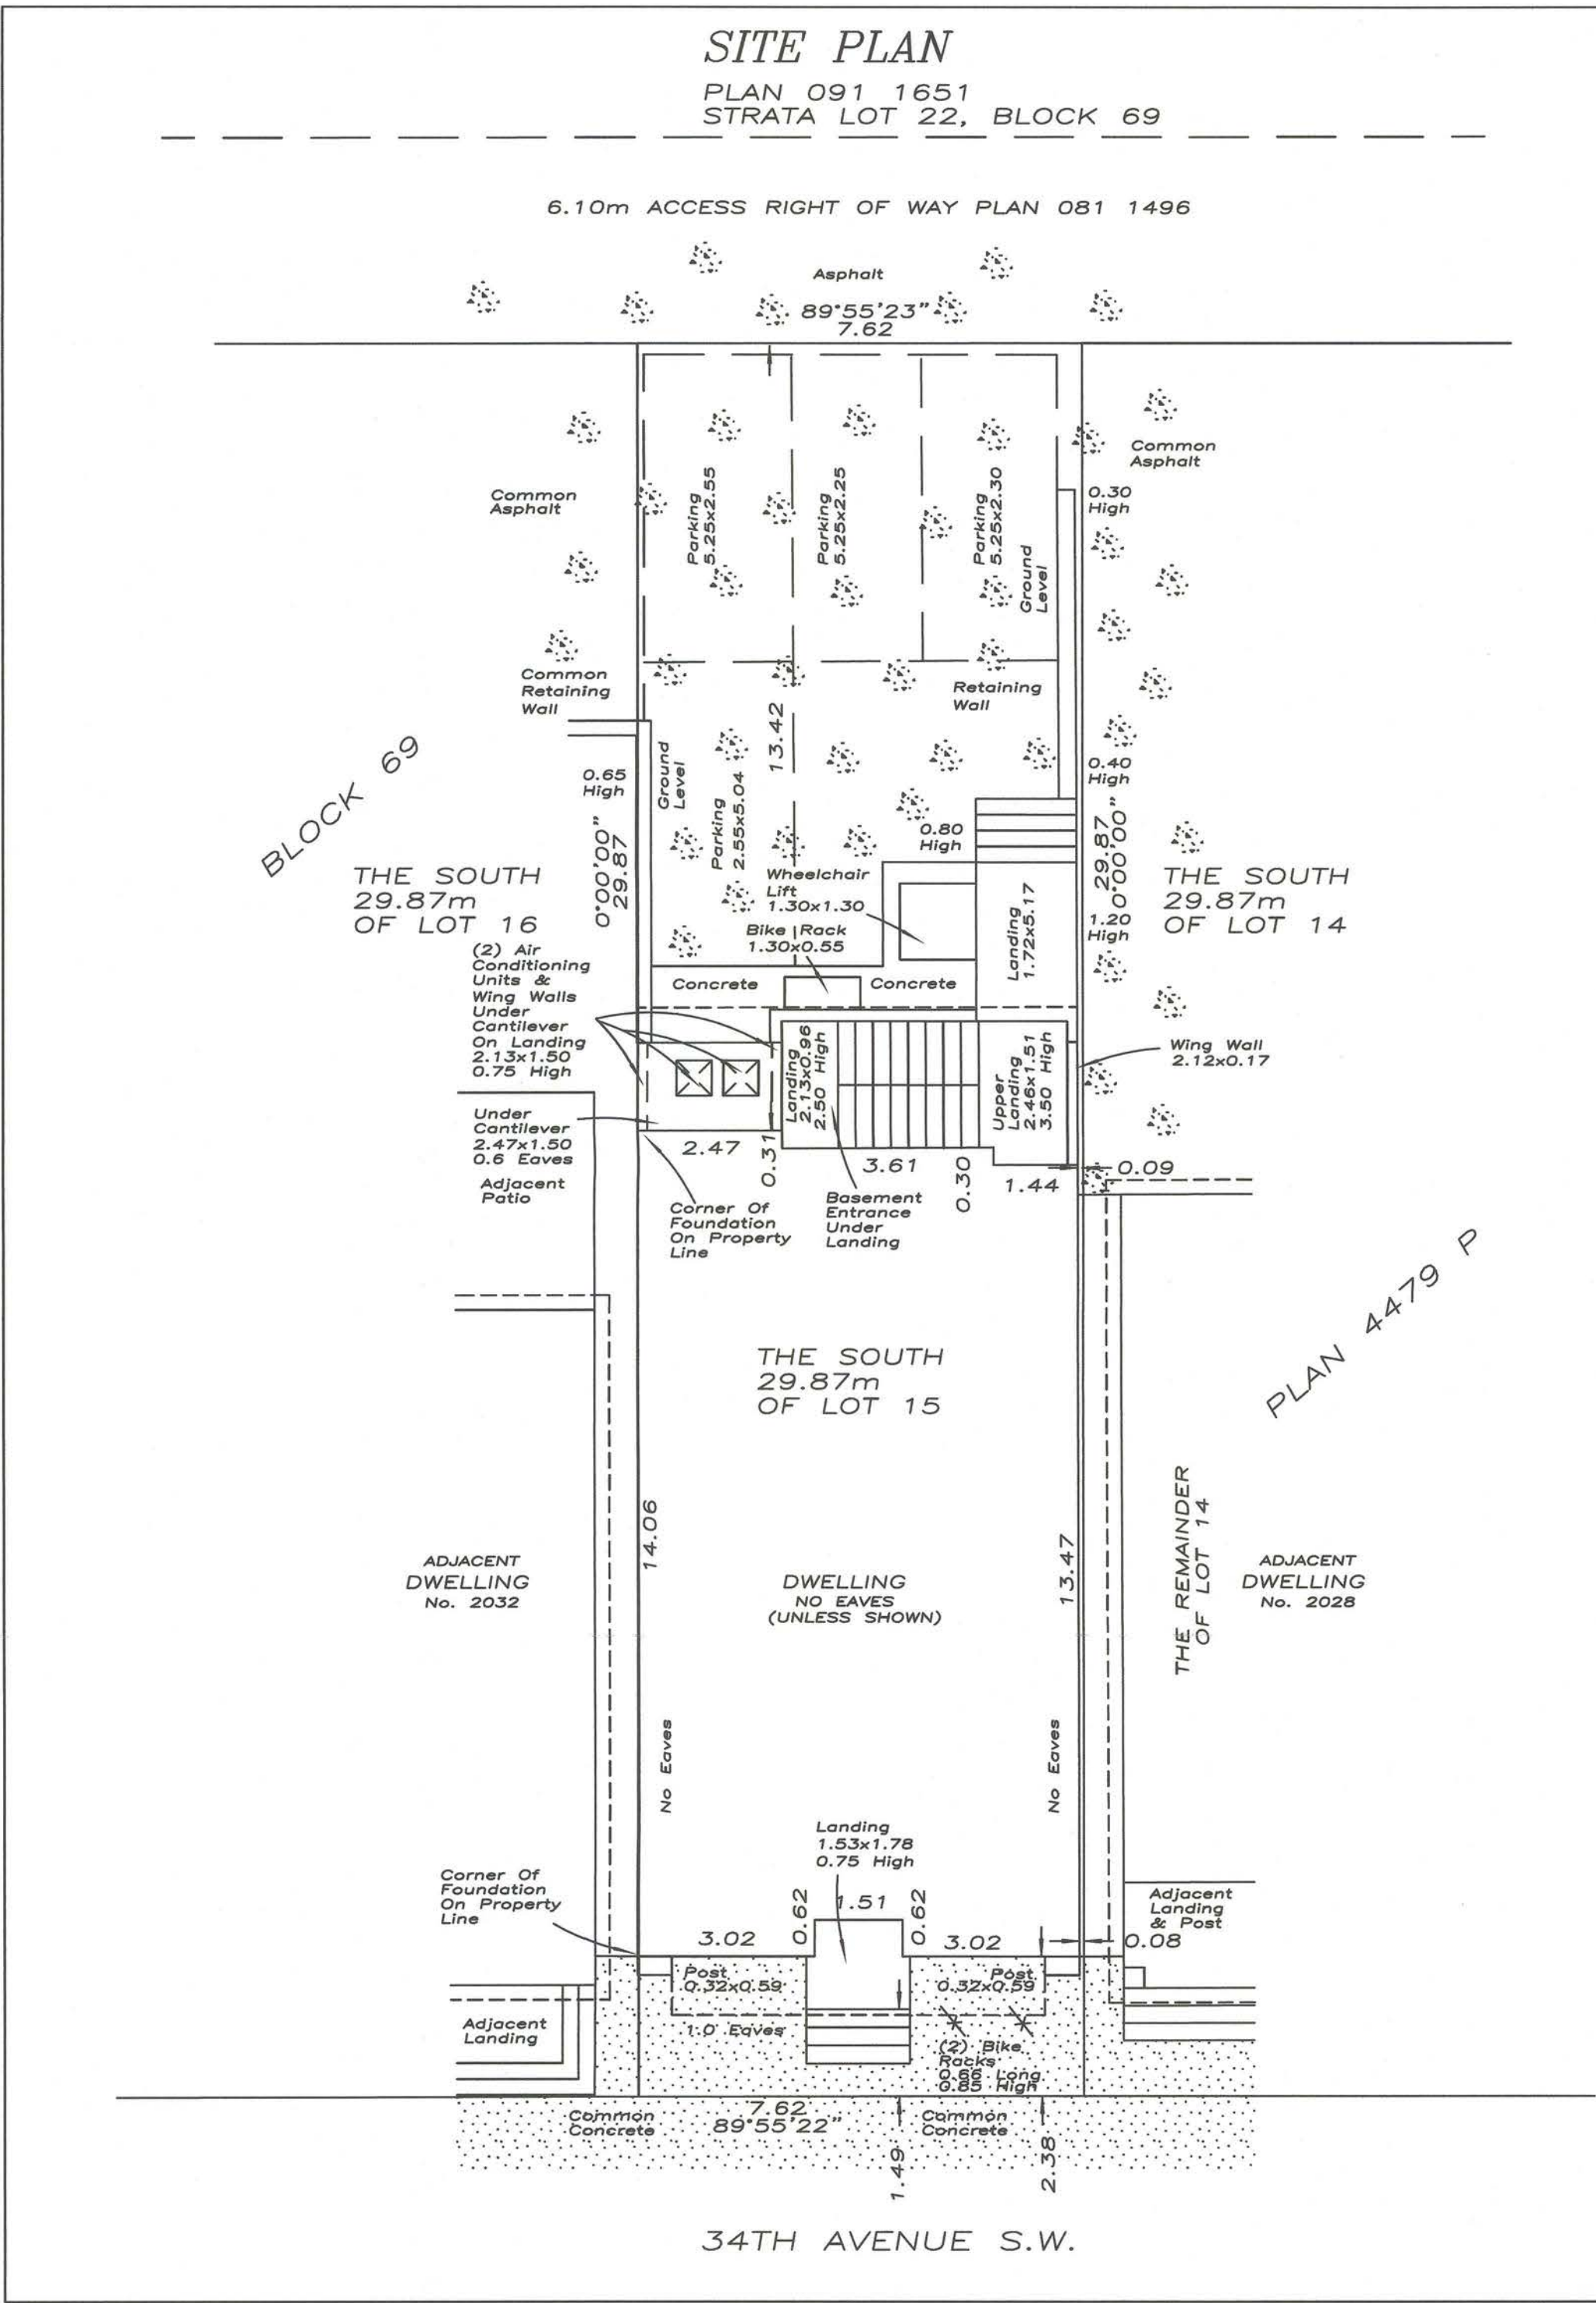

LEGAL DESCRIPTION :
LOT THE SOUTH 29.87m OF LOT 15
BLOCK 69 (the "Property")
PLAN 4479 P
CLIENT : (the "Client")
CIVIC ADDRESS :
2030 - 34TH AVENUE S.W.
CALGARY, ALBERTA

Date of Survey : OCTOBER 16, 2025.

LEGEND :
All dimensions are in metres and decimals thereof.
Unless otherwise specified, the dimensions shown relate to distances from property boundaries to extent of the foundation walls only at the time of the survey.
Eaves are dimensioned to the fascia line and shown thus: -----
Subject property is outlined thus: -----

PROPERTY IS SUBJECT TO:
081 126 141 - EASEMENT PLAN 081 1496 AS SHOWN

Dated at Calgary, Alberta
this 21 day of OCTOBER, 2025.

SCALE = 1:100

W PANG SURVEYS INC.
805, 10201 Southport Road S.W.
Calgary, AB T2W 4S3
TEL: 242-8040
info@pangsveys.com
FILE: 2025-1910
P.C.




1 2 1

IDENTIFIED FUGITIVE

5

34TH AVENUE S.W. SCALE 1:100

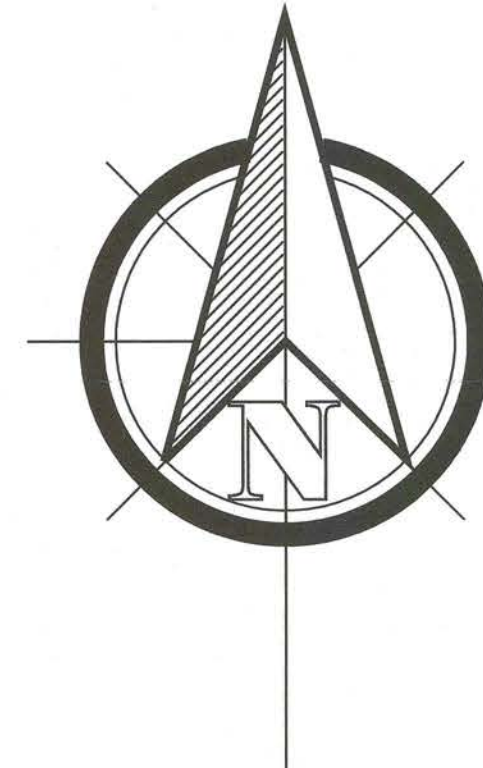

General Notes

No.	Revision/Issue	Date



JC. CONSTRUCTION
104, EDGERIDGE PLACE NW
CALGARY, ALBERTA, T3A 4P4
TEL: 403-889-4728
jcgustip@icloud.com


Project Name and Address

HENRY'S AIR B AND B
2030 34TH AVE SW
T2T 2C3 CALGARY AB

LOT THE SOUTH 29.87M OF LOT 15
BLOCK 69
PLAN 447 9 P.


EXTERIOR ELEVATIONS

Project	Sheet
Date	4
Scale	5

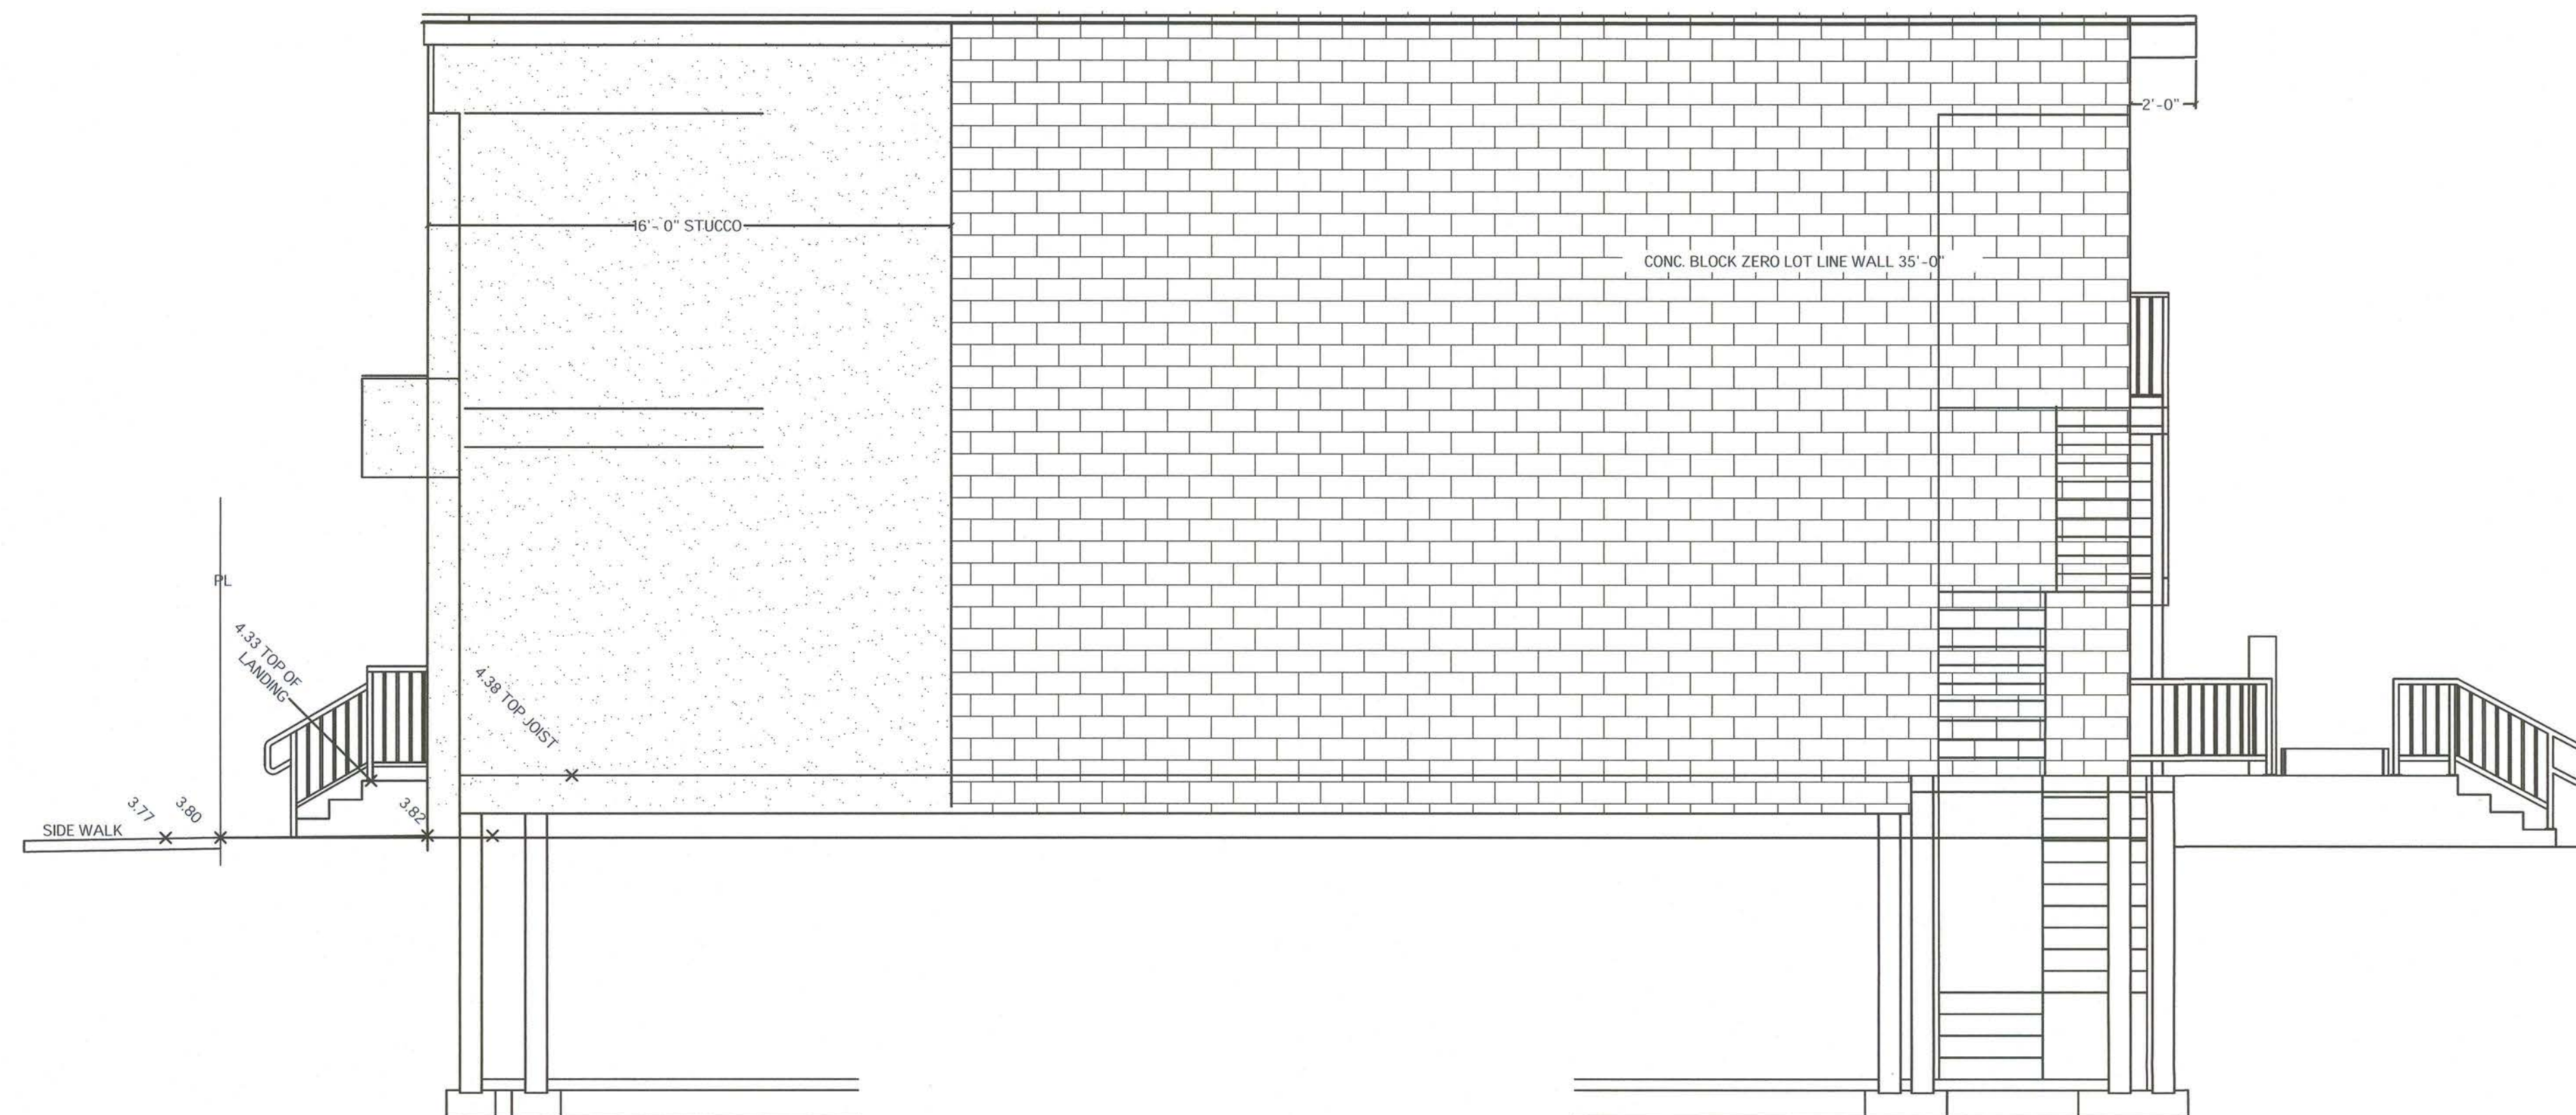


WEST ELEVATION

Scale: 1/4" : 1' - 0"

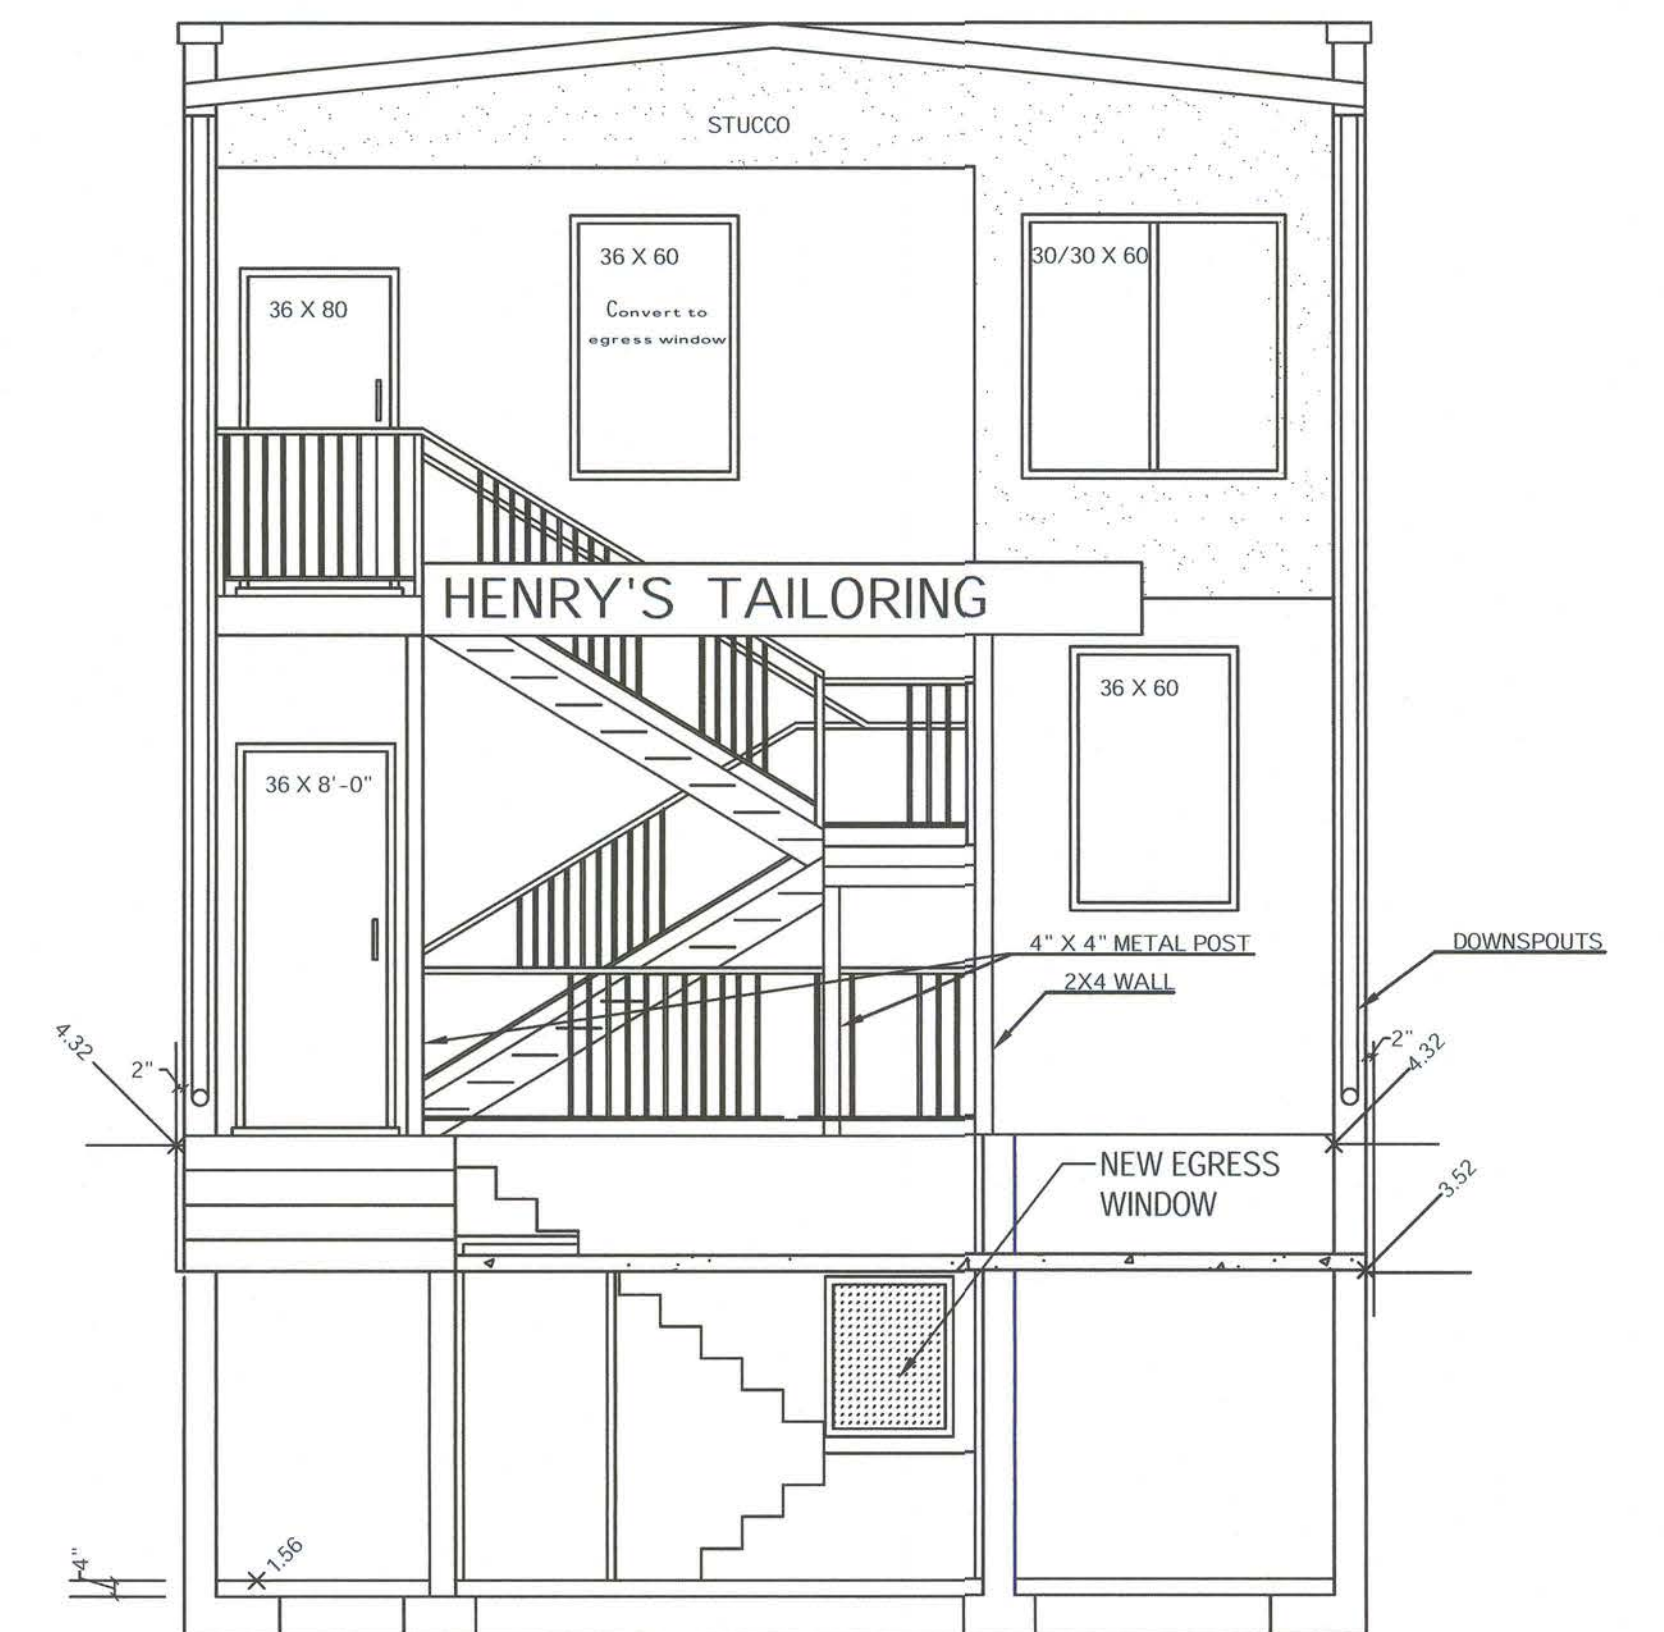


SOUTH ELEVATION

Scale: 1/4" : 1' - 0"

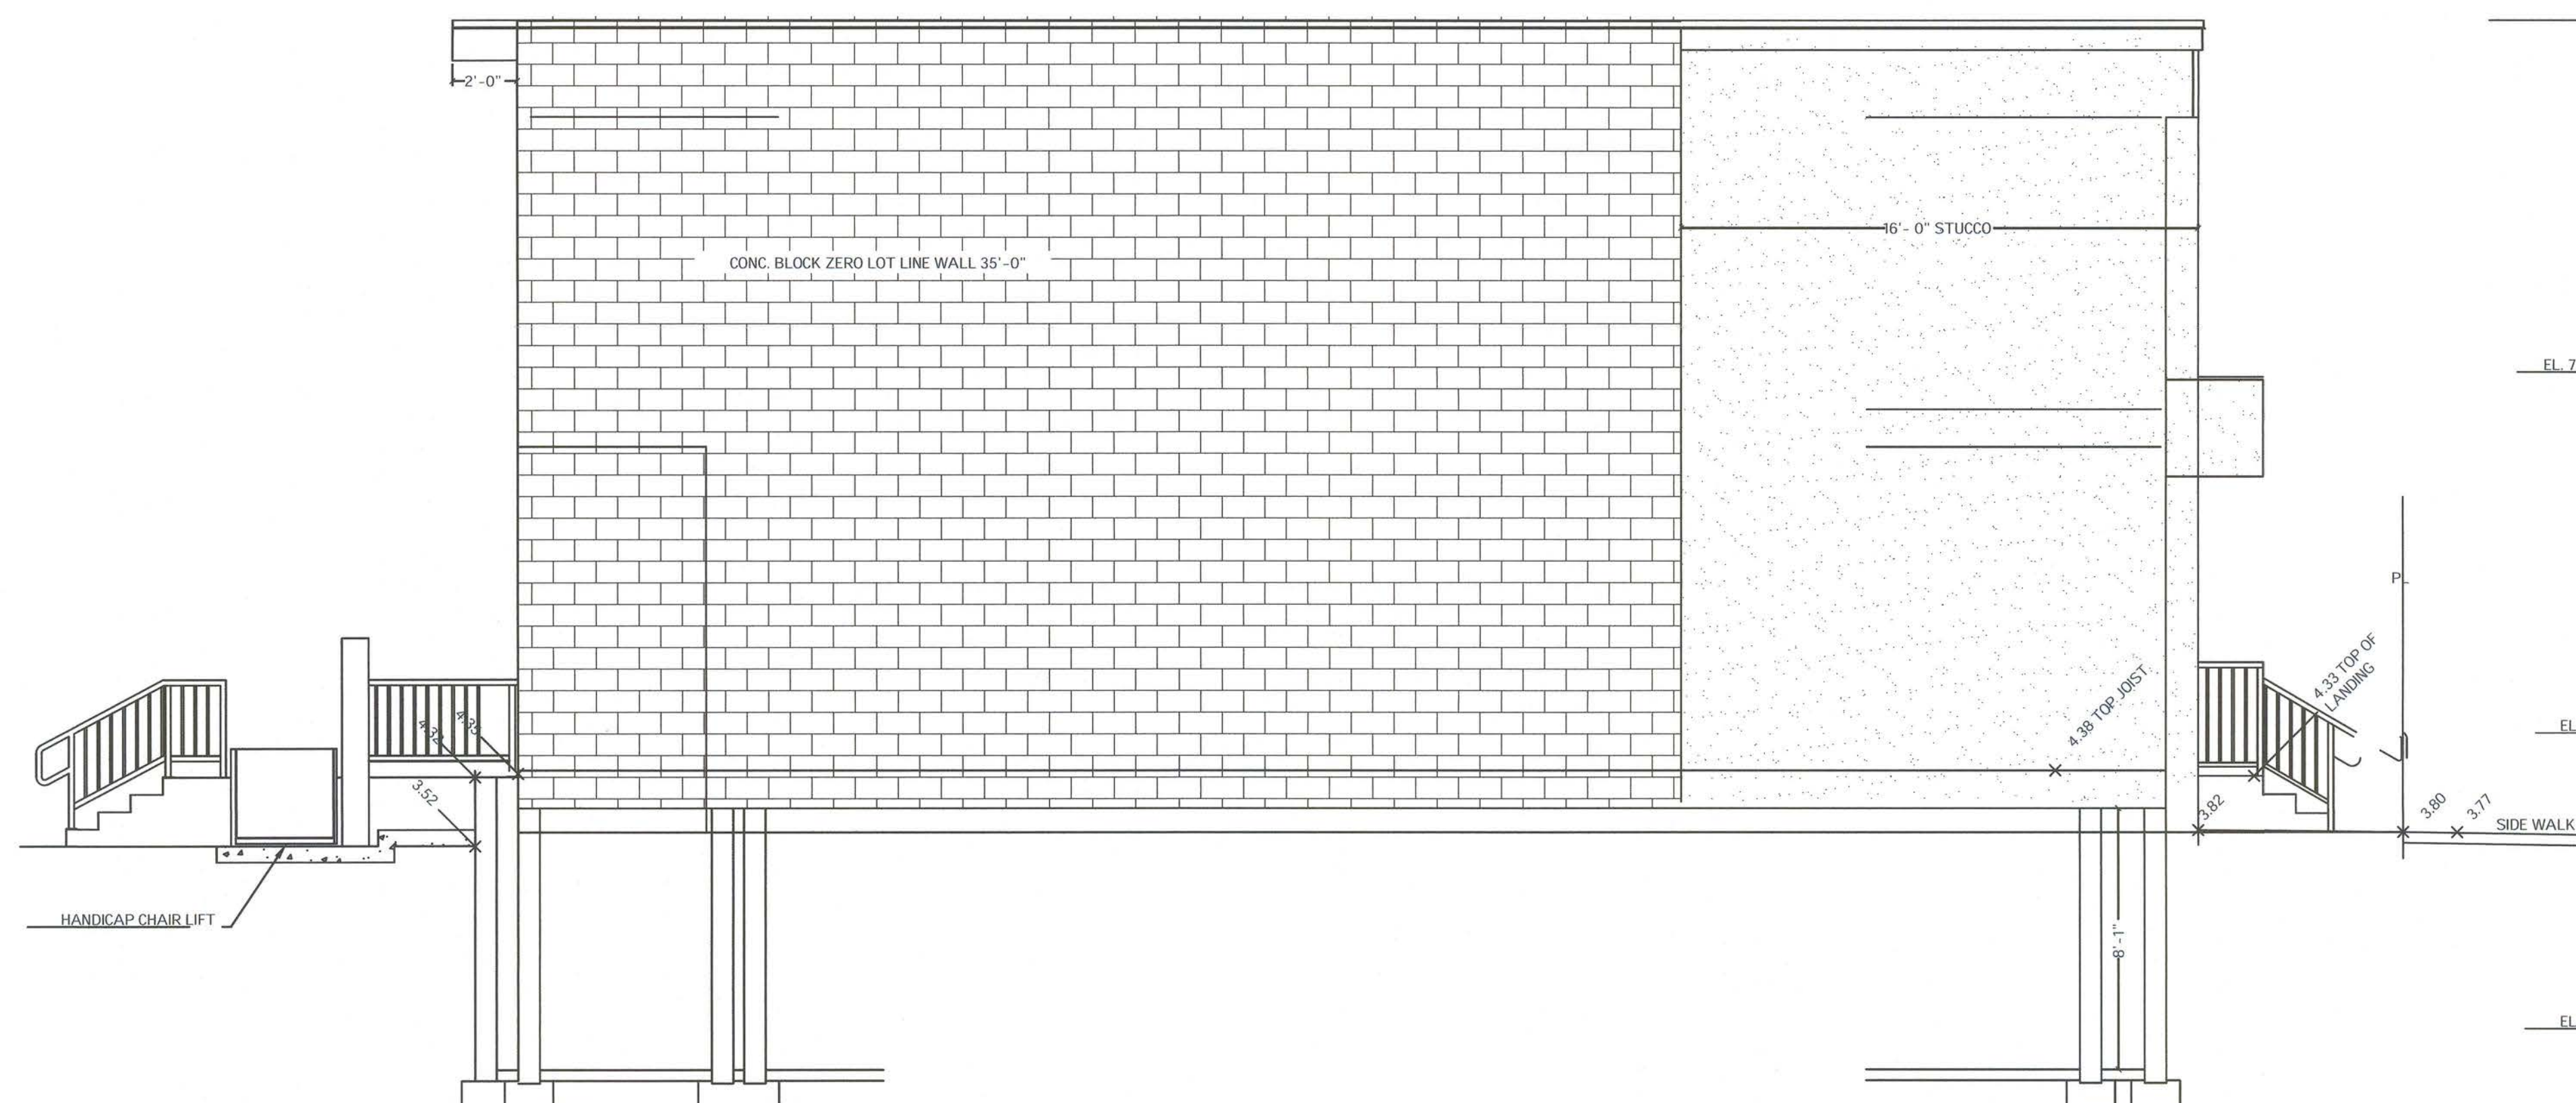

EAST ELEVATION

Scale: 1/4" : 1' - 0"

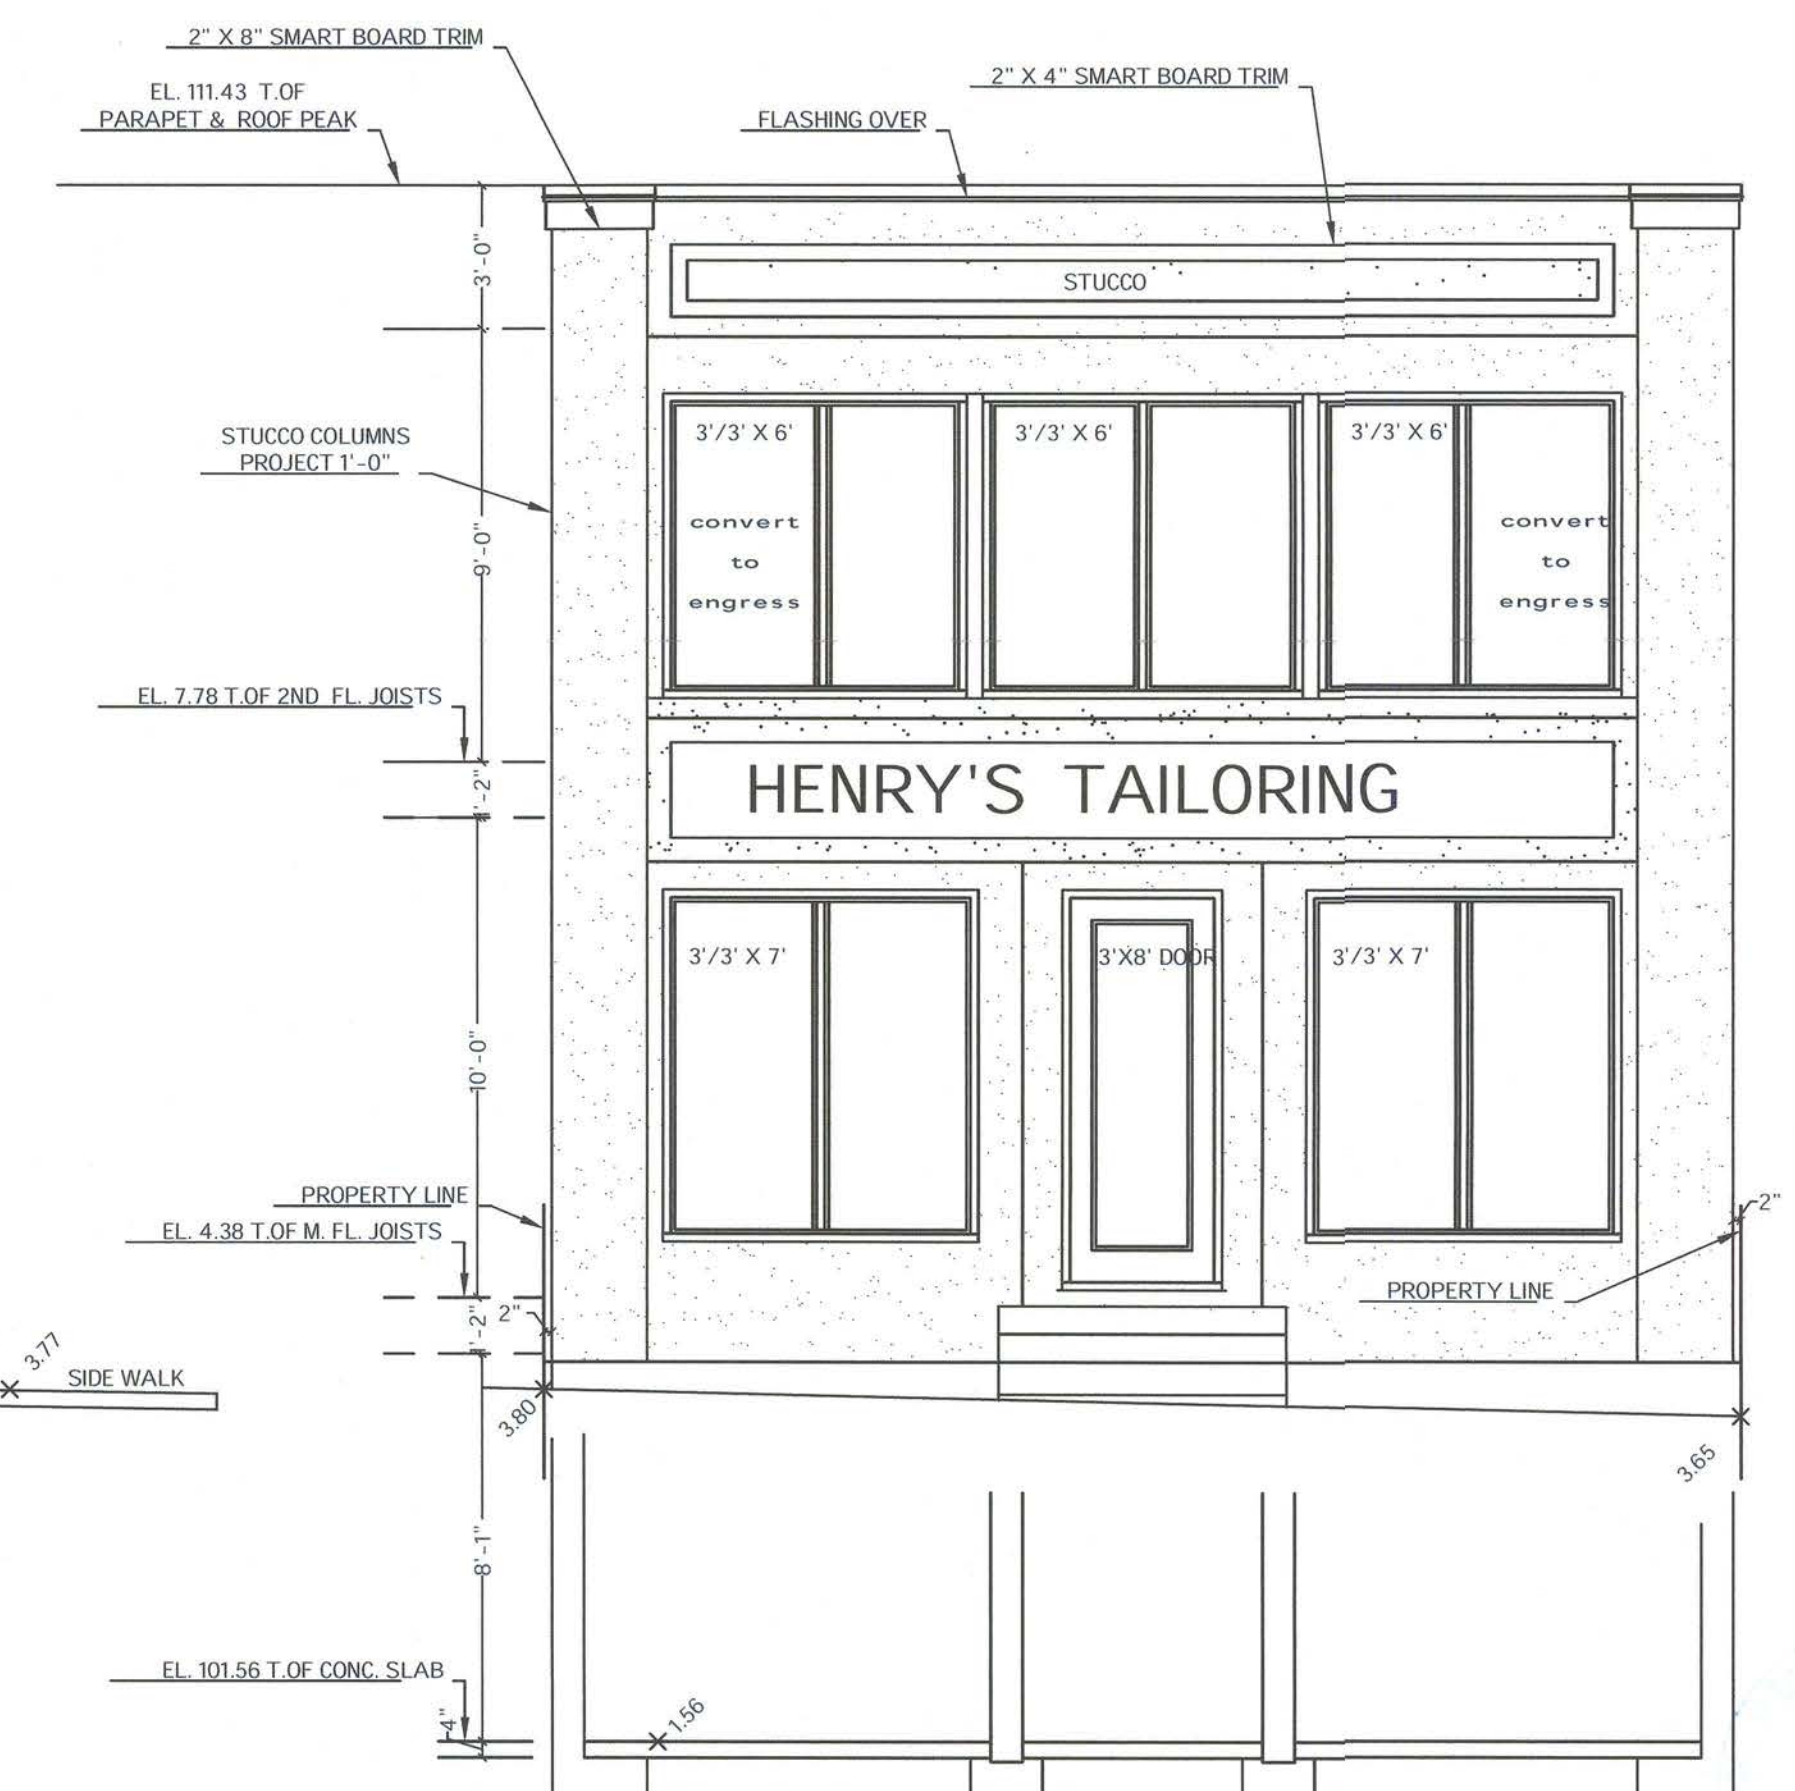

FRONT ELEVATION

Scale: 1/4" : 1' - 0"