






PROPOSED UNIT
"HAPPY GROVE EARLY LEARNING
& CHILDCARE SERVICES"
#102 - 2008 48ST SE, CALGARY, AB.

PROPOSED OUTDOOR PLAYGROUND
(AREA ±330m²)

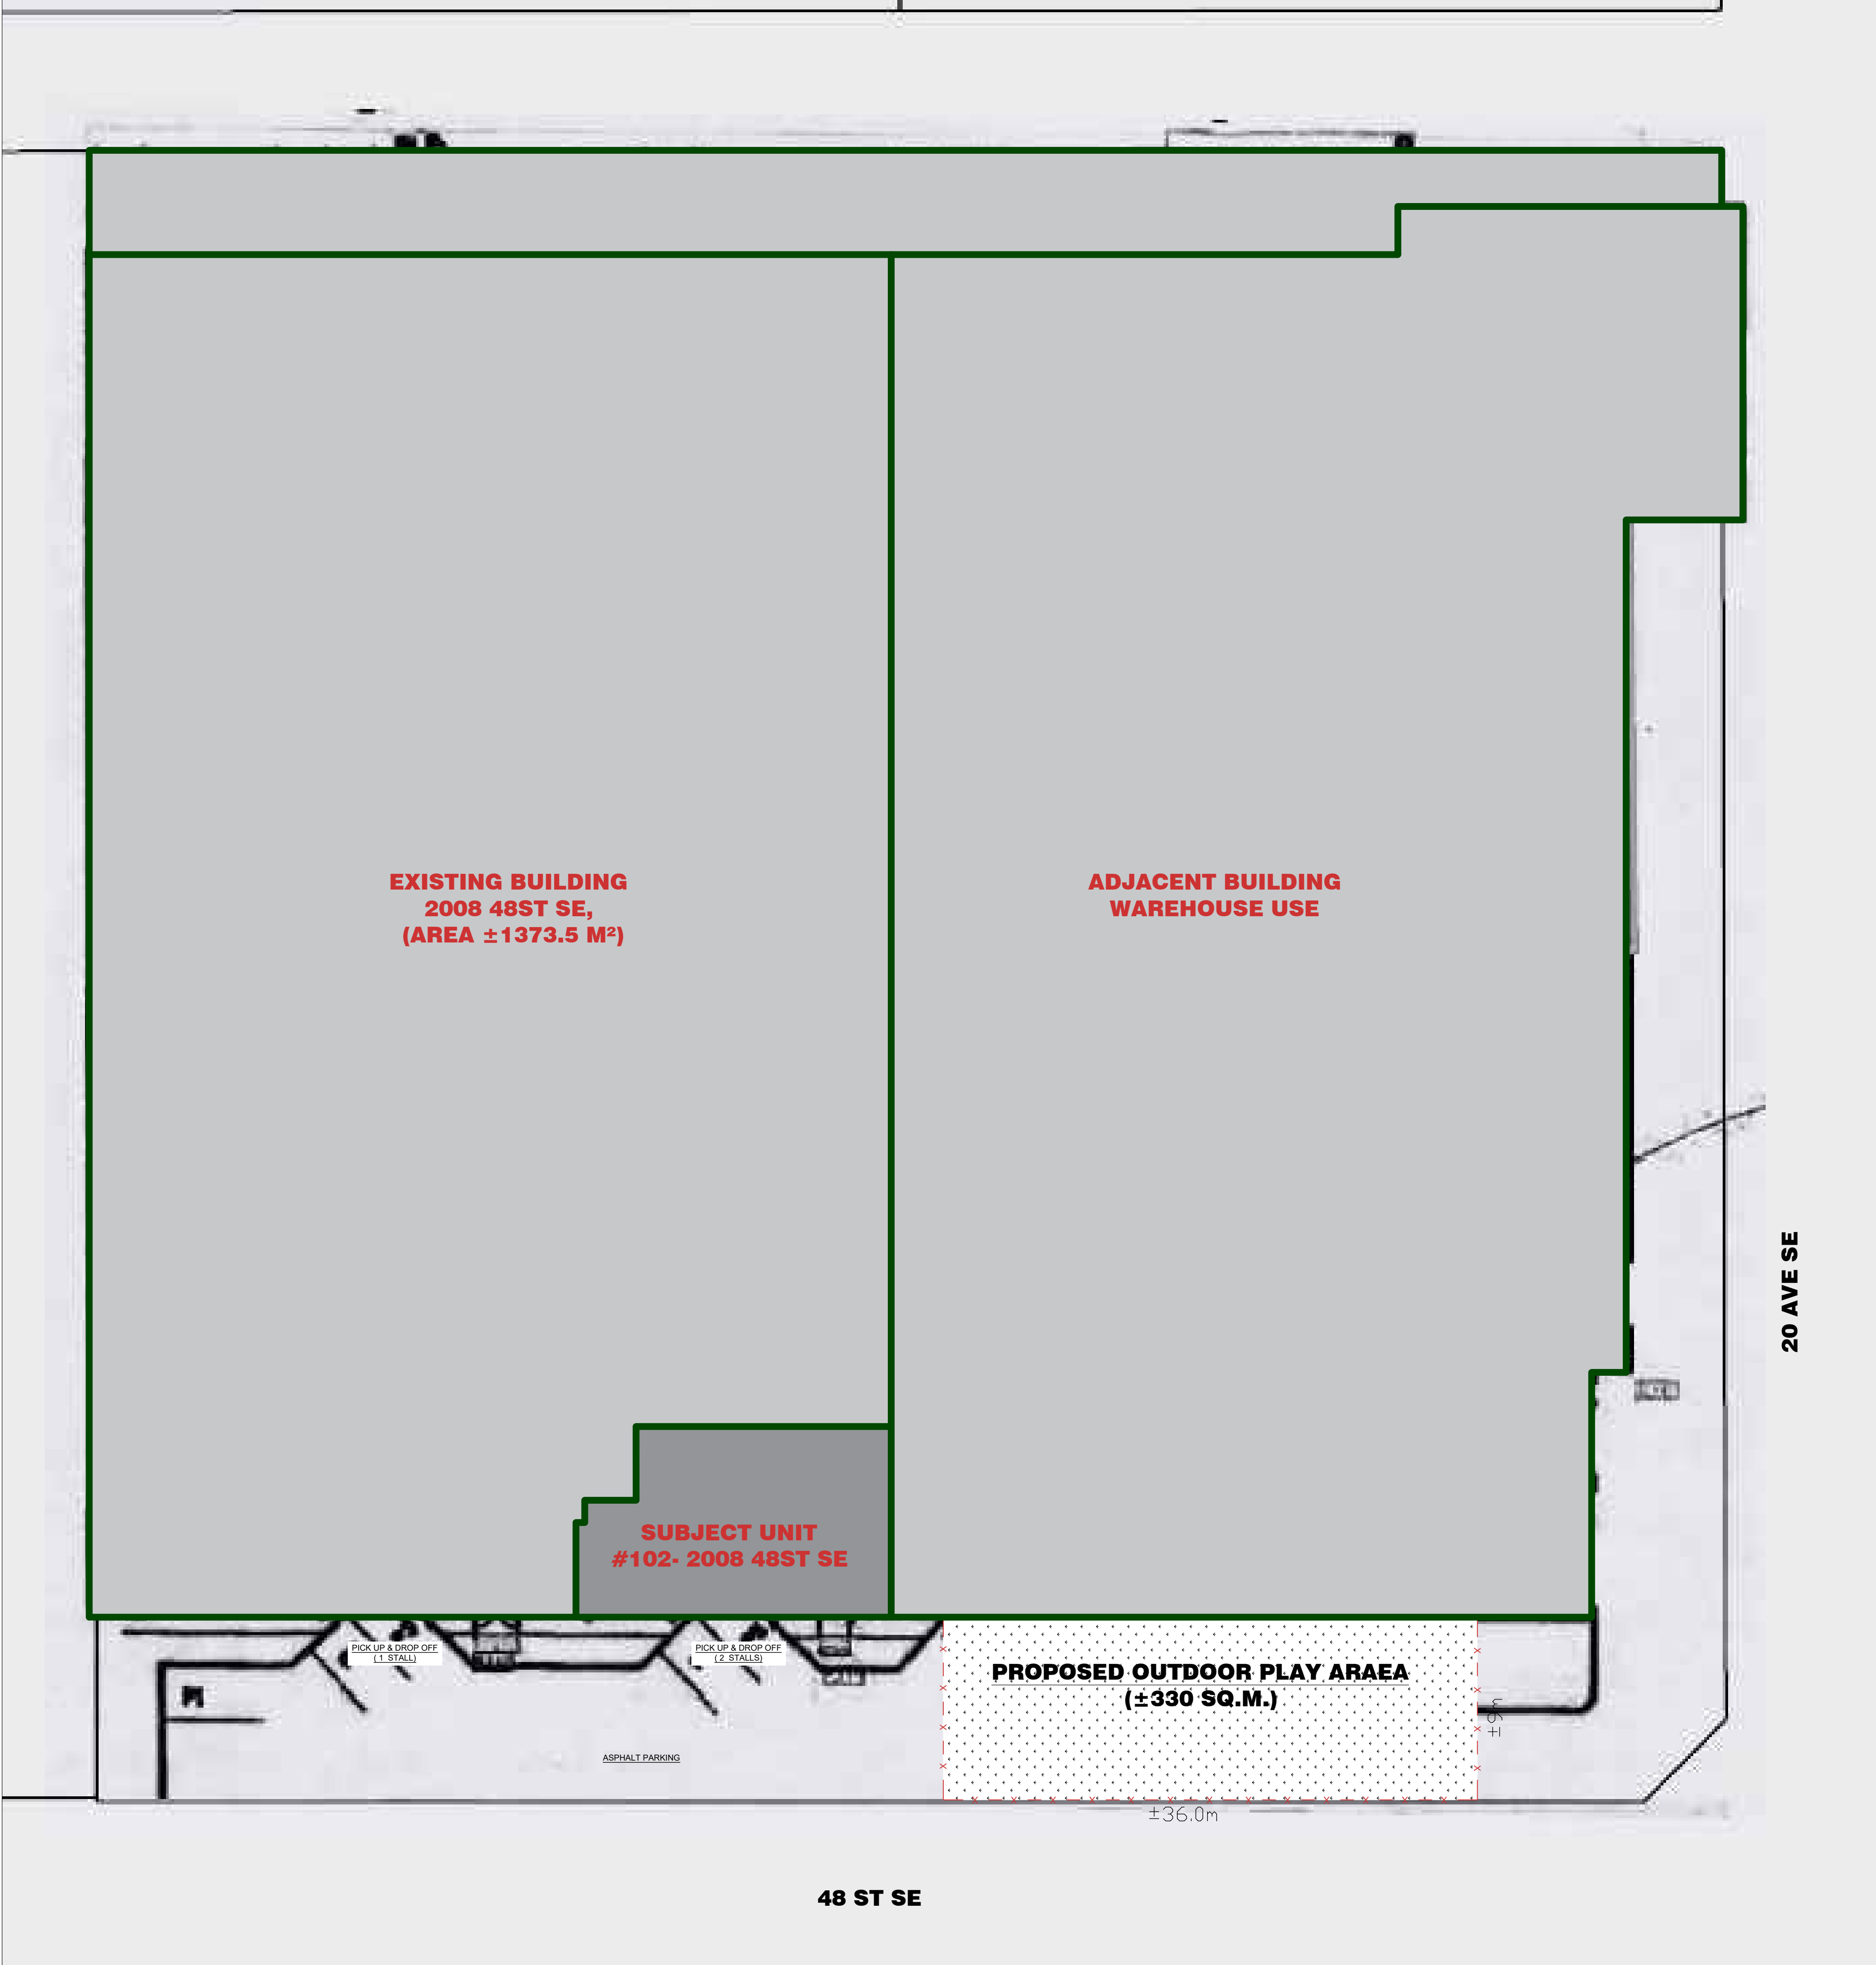

1 SITE PLAN
A1.1 SCALE: 1:200

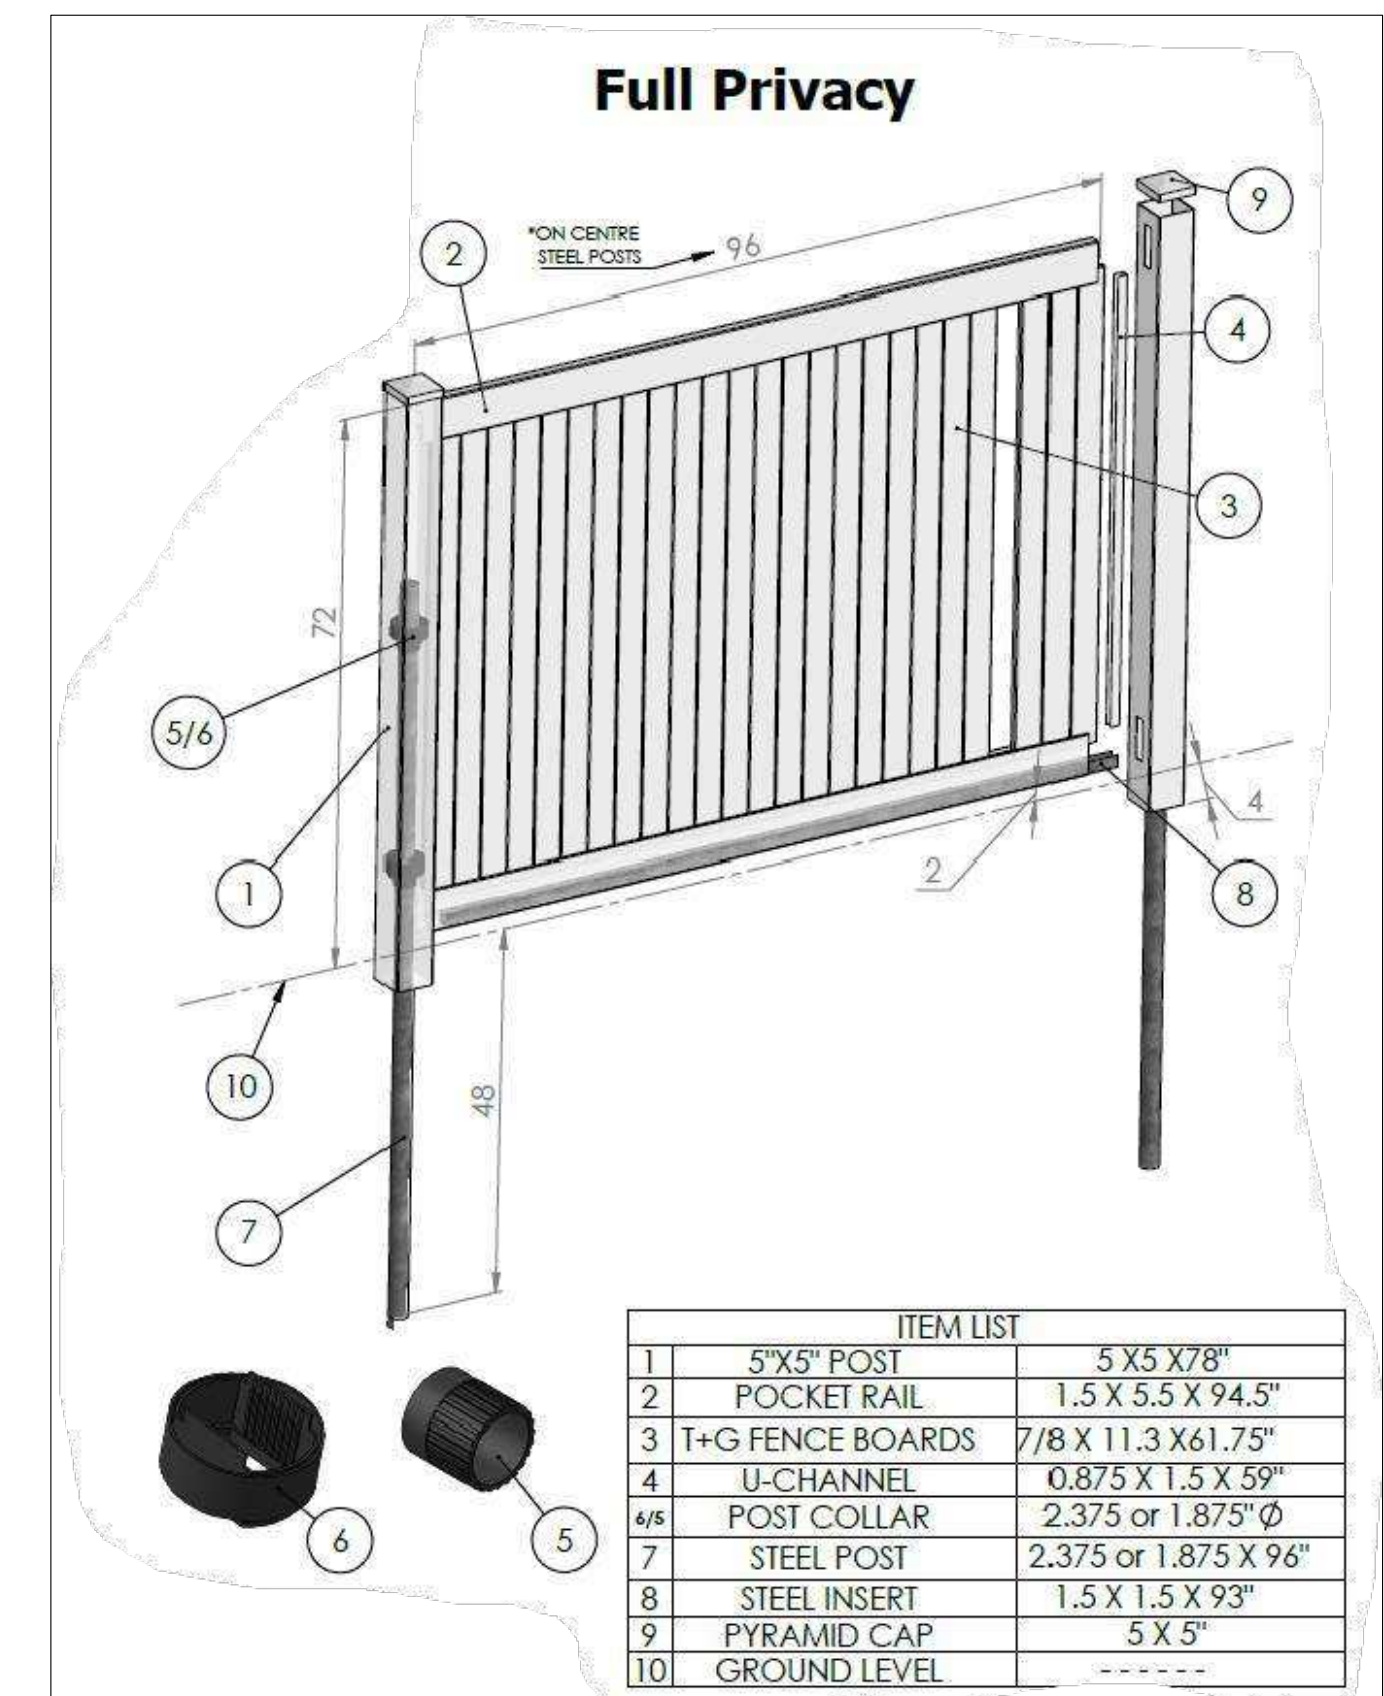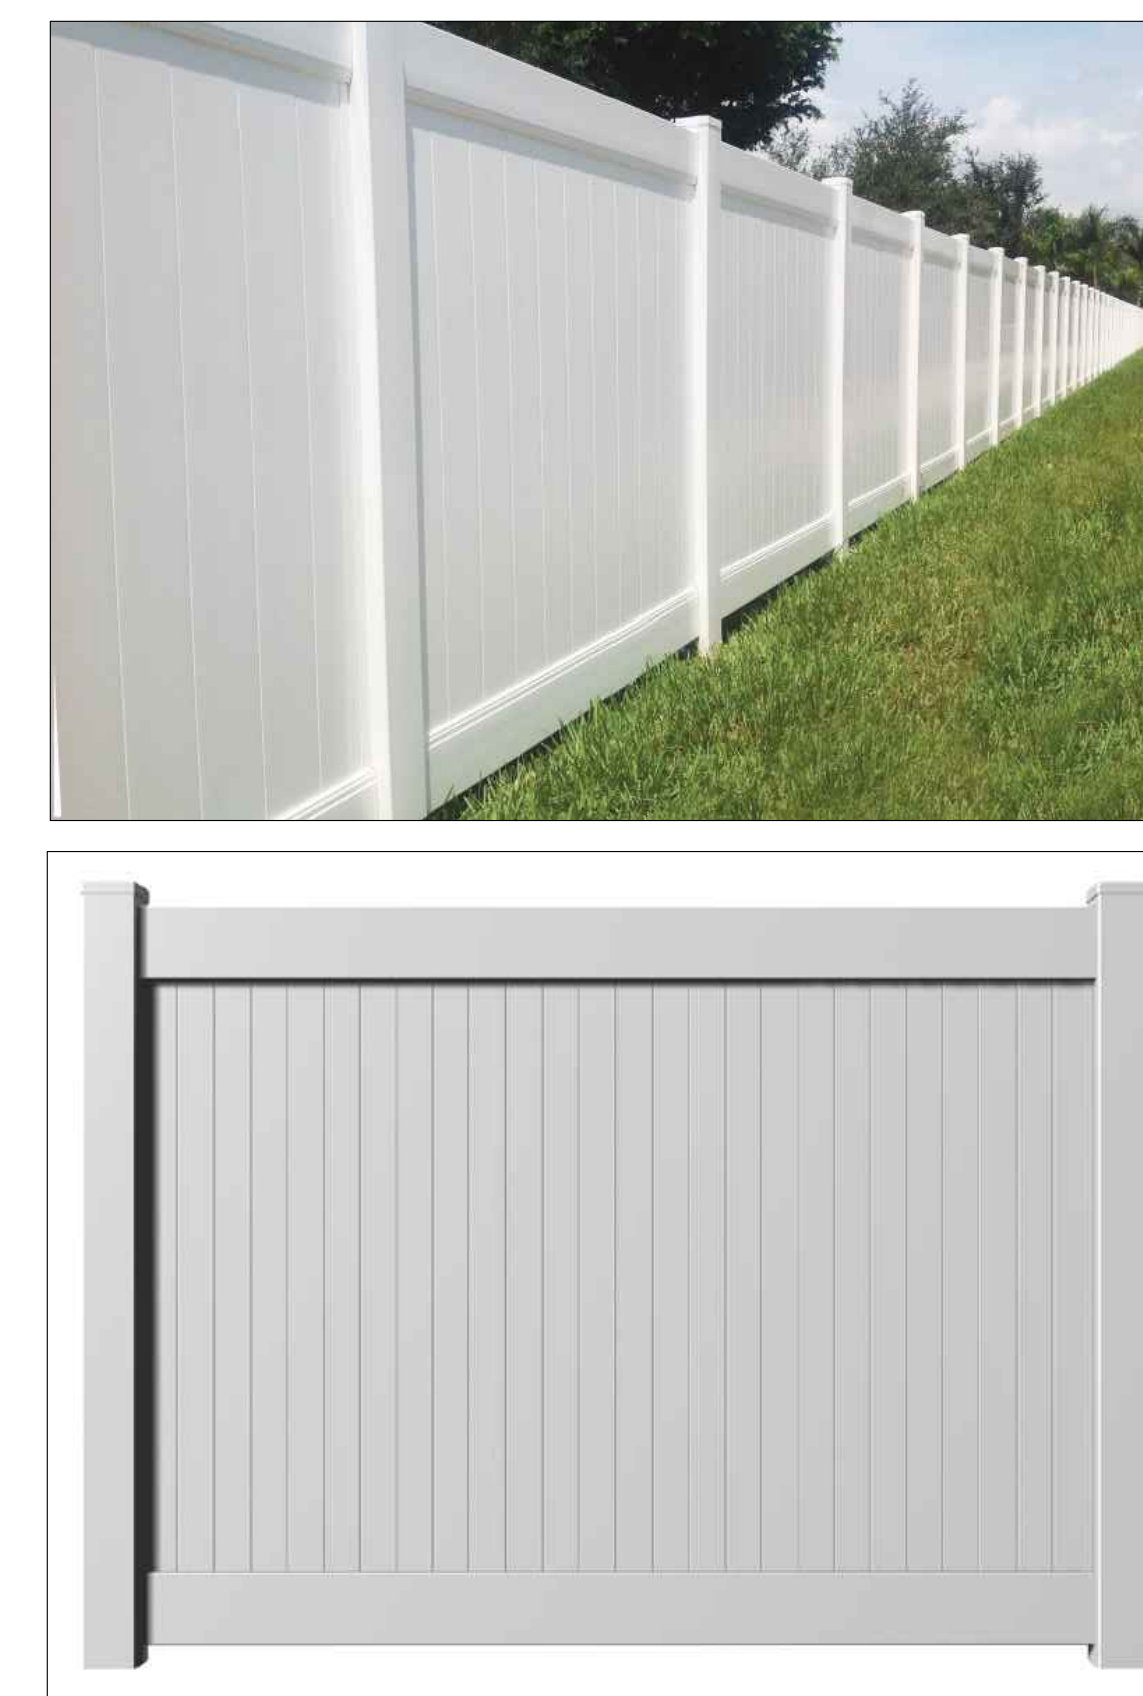

1 DESIGN INTENT & FENCING DETAIL
A1.2