

NORTHEAST ATHLETIC COMPLEX



PROJECT NO.: 6143

ISSUED FOR: DP2025-06909 - DR#1 RESPONSE

PRELIMINARY - NOT FOR CONSTRUCTION
2026-02-20

DRAWING LIST

ARCHITECTURAL

- DP-000 COVER PAGE
- DP-001 PROJECT INFORMATION, SITE PHOTOS, & BYLAW REVIEW
- DP-002 SITE CONTEXT PLAN & DESIGN NARRATIVE
- DP-003 OVERALL SITE PLAN
- DP-004 ENLARGED SITE PLAN
- DP-005 ENLARGED SITE PLAN
- DP-006 SITE PLAN VEHICLE SWEEP PATHS
- DP-007 SITE PLAN VEHICLE SWEEP PATHS
- DP-008 SITE DETAILS
- DP-009 LEVEL 01 FLOOR PLAN
- DP-010 LEVEL 02 FLOOR PLAN
- DP-011 ROOF PLAN
- DP-012 BUILDING ELEVATIONS
- DP-013 BUILDING SECTIONS

LANDSCAPE

- L-001 OVERALL PLAN, NOTES, AND PLANT LIST
- L-100 MATERIALS PLAN
- L-101 MATERIALS PLAN
- L-102 MATERIALS PLAN
- L-103 MATERIALS PLAN
- L-104 MATERIALS PLAN
- L-105 MATERIALS PLAN
- L-106 MATERIALS PLAN
- IR-01 IRRIGATION PLAN #1
- IR-02 IRRIGATION PLAN #2
- IR-03 IRRIGATION PLAN #3
- IR-04 IRRIGATION PLAN #4
- IR-05 IRRIGATION PLAN #5
- IR-06 IRRIGATION PLAN #6



ELECTRICAL

- E-DP1 OVERALL SITE PLAN - ELECTRICAL - DP
- E-DP2 SITE PLAN NORTH - ELECTRICAL - DP
- E-DP3 SITE PLAN SOUTH - ELECTRICAL - DP

CIVIL

- C001 LEGEND & INDEX
- C100 SITE SERVICING PLAN
- C101 SITE SERVICING PLAN
- C102 SITE SERVICING PLAN
- C103 SITE SERVICING PLAN
- C104 SITE SERVICING PLAN
- C105 SITE SERVICING PLAN
- C106 SITE SERVICING PLAN
- C107 SITE SERVICING PLAN
- C108 PIPE CALCULATIONS
- C109 FIRE HYDRANT PLAN
- C200 SITE GRADING PLAN
- C201 SITE GRADING PLAN
- C202 SITE GRADING PLAN
- C203 SITE GRADING PLAN
- C204 SITE GRADING PLAN
- C205 SITE GRADING PLAN
- C206 SITE GRADING PLAN
- C207 SITE GRADING PLAN
- C208 STORM BASIN PLAN
- C400 SECTIONS
- C401 SECTIONS
- C500 DETAILS
- C501 DETAILS
- C502 DETAILS
- C600 CUT & FILL PLAN



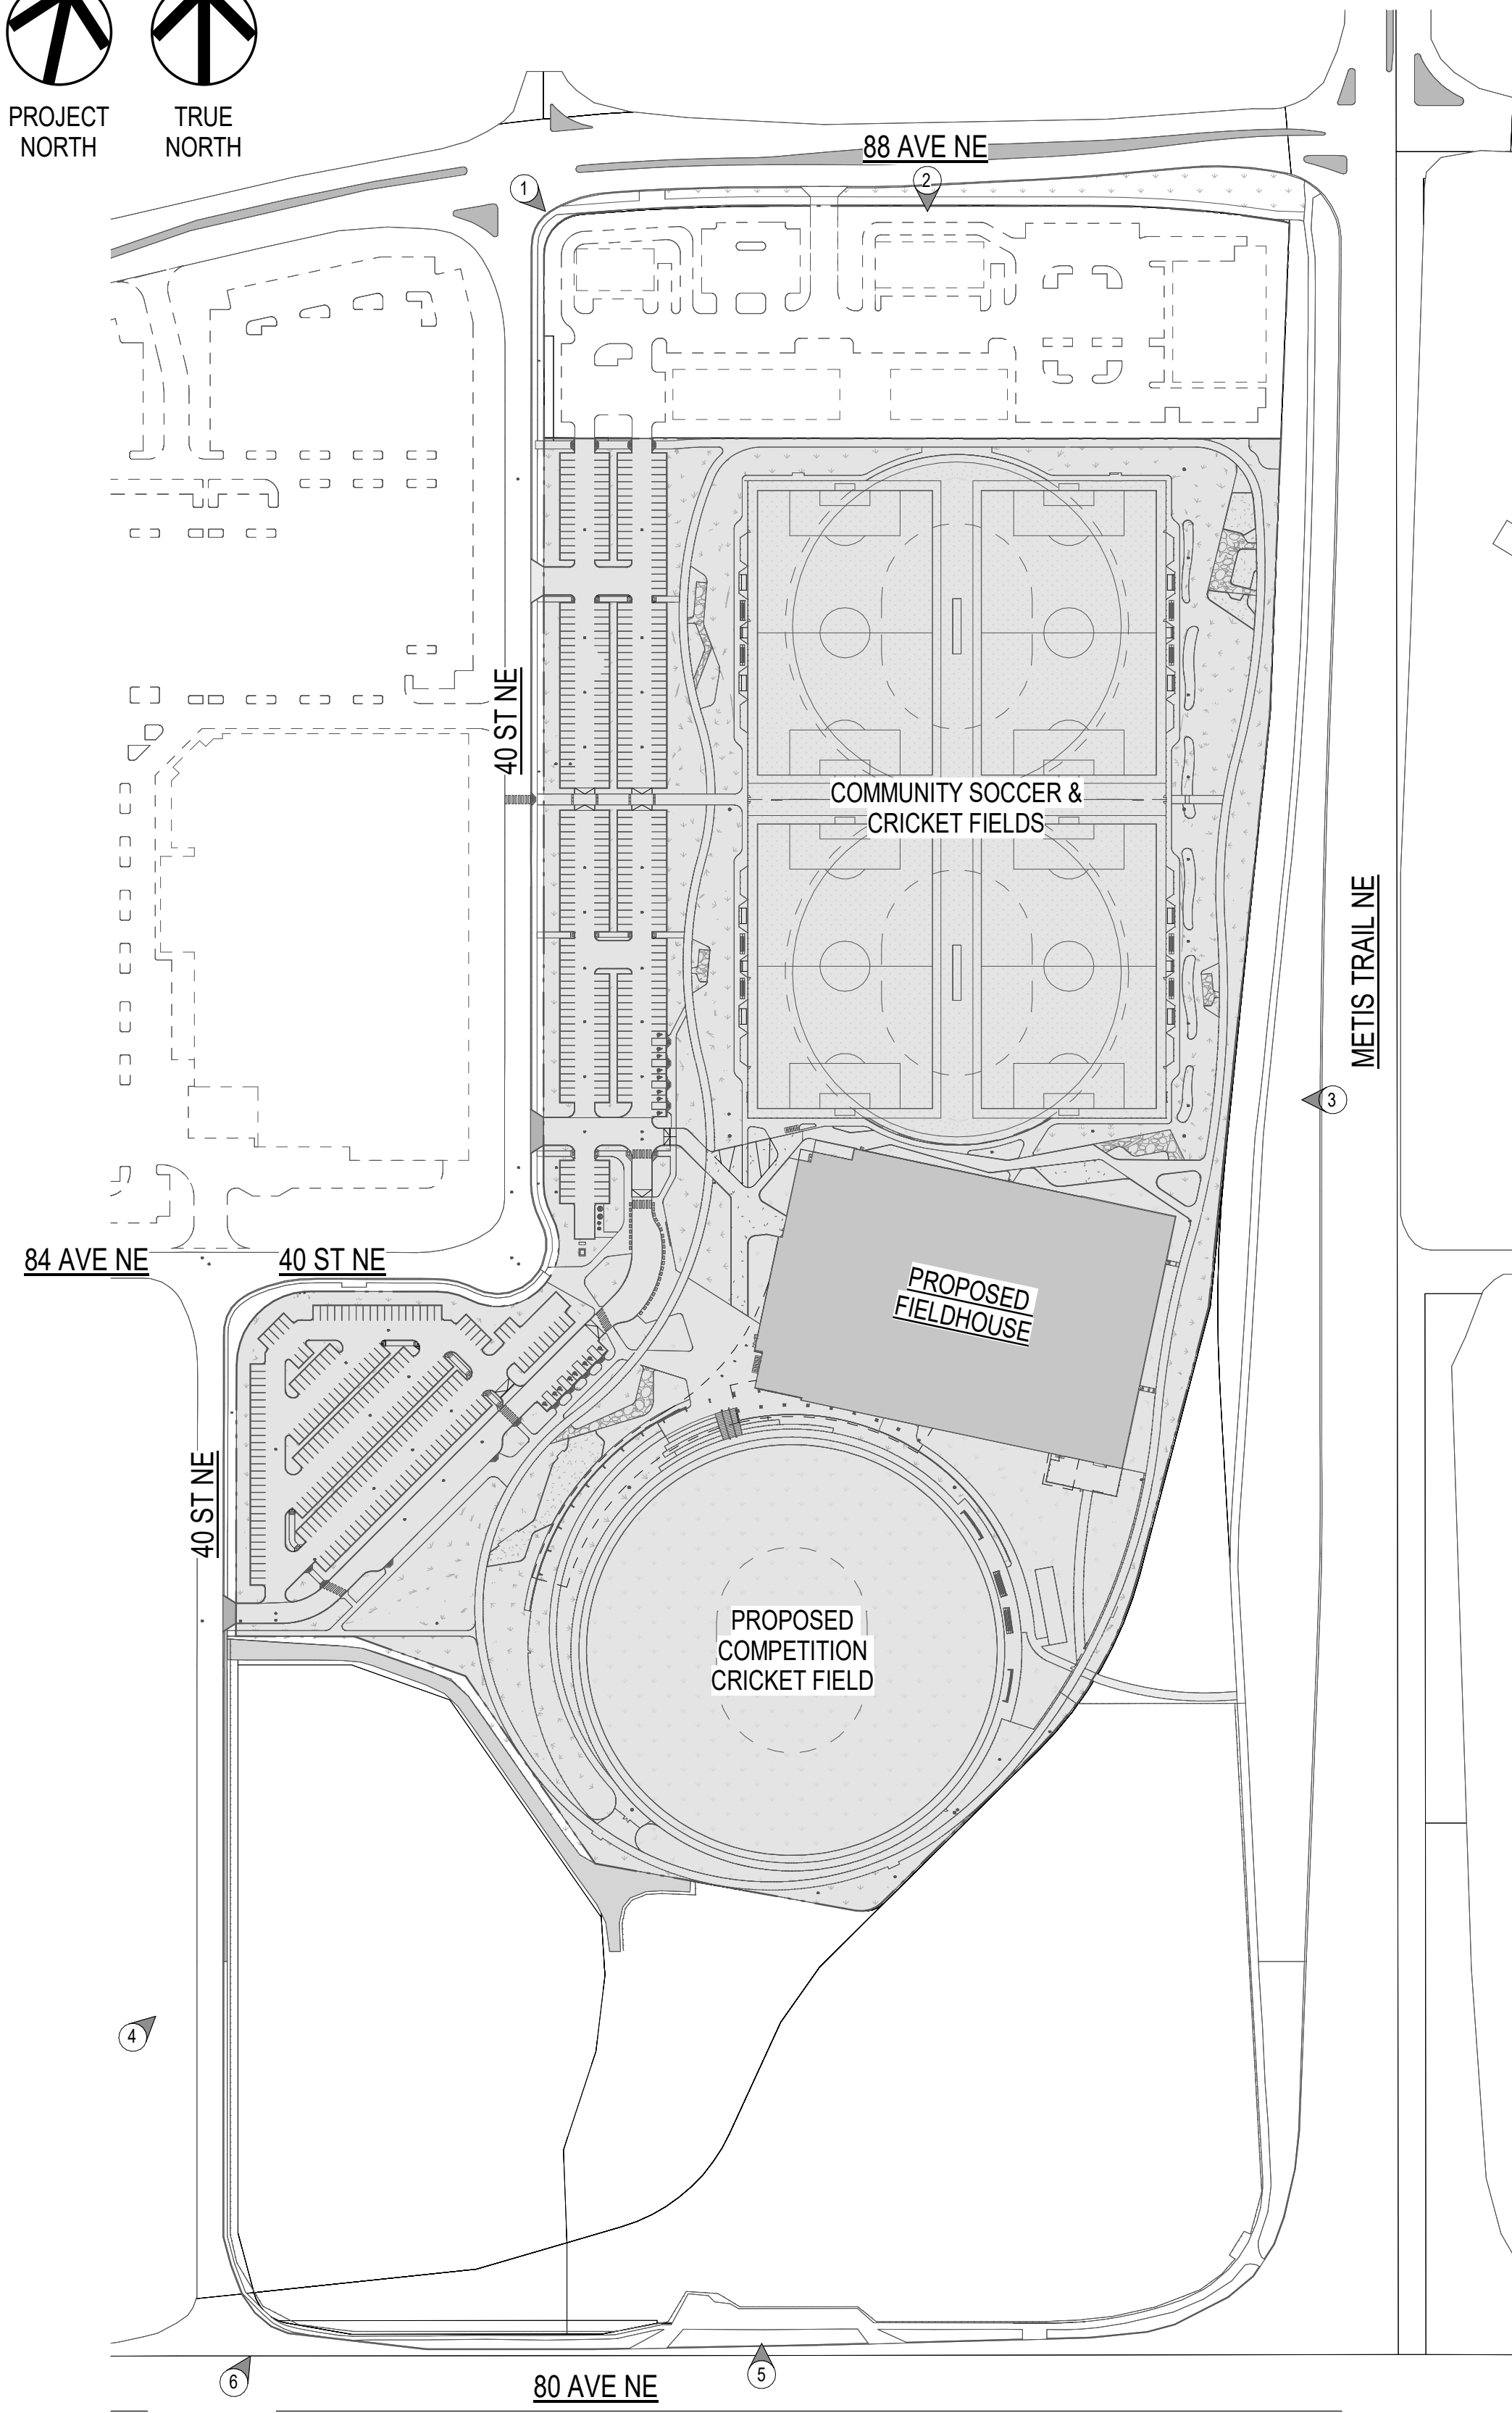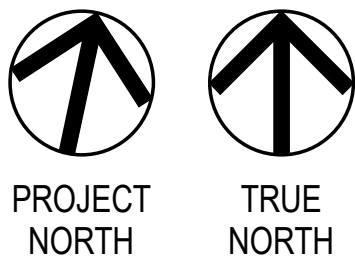

1 DP - SITE PHOTOGRAPHS
Scale: 1 : 2000

PROJECT DESCRIPTION:

The North East Athletic Complex (NEAC) site is located in North East Calgary near the intersection of 40th Street and 84th Avenue. It is intended to address the urgent need for community recreation in this quadrant of the city and be a hub for the community combining year-round amenities that provide places for play, gathering, reflection, and belonging.

In March 2024 a Master Plan for the NEAC site was completed. As part of this report, existing studies, reports, testing and engagement data were analyzed to establish a preferred site arrangement of amenities, overall goals, and guiding principles of the development. The Master Plan provides a guide for the integration of the athletic complex into its surrounding community. Besides the fieldhouse, its uses will be designed to provide connections to nature, cultural events, social gathering areas, leisure, and the community. Its urban design goals also allow the buildings to be good neighbours to the adjacent small and large scale commercial buildings.

The fieldhouse will be a larger volume with a full-size FIFA artificial turf field. Viewing will occur at the field level along its length with support spaces such as team rooms, officials' rooms, and storage behind.

Multipurpose rooms will be located at the second level with direct views onto the feature cricket field. Tiered outdoor spectator seats will be provided in front of these rooms allowing them to serve as and elevated viewing experience during cricket event hosting. A media booth, universal washroom, and informal standing room viewing into the indoor fieldhouse will also be located at this level.

PROJECT INFORMATION & BYLAW REVIEW

BYLAW #:
1P2007

MUNICIPAL ADDRESS:
8500 40ST NE

LEGAL ADDRESS:
PLAN: 251 0929
LOT: 2, 3MR
BLOCK: 2

LAND USE:
S-SPR (SPECIAL PURPOSE - SCHOOL, PARK AND COMMUNITY RESERVE DISTRICT)

FRONT, REAR AND SIDE SETBACK AREA:
THE SETBACK AREA FROM EVERY PROPERTY LINE MUST HAVE A MINIMUM DEPTH OF 3.0 METERS.

PARCEL AREA:
13.98 ha (139,800 sqm)

PROPOSED FLOOR AREA RATIO:
14,805 / 139,800 = 0.108

PROPOSED TOTAL GROSS FLOOR AREA:
14,805 sqm

PROPOSED GROSS USABLE FLOOR AREA:
13,596 sqm

PROPOSED REGULARLY OCCUPIED FLOOR AREA (DOES NOT INCLUDE TURF, CIRCULATION, MECHANICAL ROOM AND SERVICE SPACES):
LEVEL 1 - 2,632 SQM
LEVEL 2 - 658 SQM
TOTAL 3,290 SQM

TIA VEHICLE PARKING:
520 STALLS

PROPOSED VEHICLE PARKING:
555 TOTAL STALLS, INCLUDING 16 BARRIER FREE STALLS

ELECTRICAL VEHICLE READY CHARGING STALLS:
NORTH PARKING LOT 10

TOTAL PROPOSED BARRIER FREE PARKING STALLS:
PROPOSED 16 BARRIER FREE STALLS

LOADING STALLS:
1 REQUIRED LOADING STALL (1.0 LOADING STALLS PER 9300.0 METERS OF GROSS FLOOR AREA).
MINIMUM 3,100 mm WIDE x 9,200 m DEPTH AND 4,300mm HEIGHT CLEARANCE.

PROPOSED BICYCLE PARKING:
SINCE THE MAJORITY AREA OF THE PROJECT ENCOMPASS AN INDOOR SOCCER TURF. WE PROPOSE REDUCING THE CALCULATED AREA TO BE - 3,290 SQM (REGULARLY OCCUPIED FLOOR AREA - DOES NOT INCLUDE TURF, CIRCULATION, MECHANICAL ROOM AND SERVICE SPACES)
- USING THE BYLAW REQUIREMENT OF A MINIMUM OF 0.5 BICYCLE PARKING STALLS - CLASS 2 PER 100.0 SQUARE METERS OF GROSS USABLE FLOOR AREA. 3,271 SQM EQUALS **18 CLASS 2 PROPOSED BICYCLE PARKING & 0 PROPOSED CLASS 1 BICYCLE PARKING**

WASTE & RECYCLING STORAGE AND PICKUP:
MOLOK / EARTH BINS WILL BE PROVIDED ON THE SITE WEST OF THE BUILDING. A LOADING ROOM HAS ALSO BEEN PROVIDED WITH BINS FOR TRANSITIONAL GARBAGE, RECYCLING, & ORGANICS. A SPECIAL MOLOK EQUIPPED TRUCK WILL PROVIDE "DUMPSTER PICK-UP".

PROPOSED VOLUME OF WASTE & RECYCLING CONTAINERS (EXTERIOR)
SINCE THE MAJORITY AREA OF THE PROJECT ENCOMPASS AN INDOOR SOCCER TURF. WE PROPOSE REDUCING THE CALCULATED AREA TO BE - 3,290 SQM (REGULARLY OCCUPIED FLOOR AREA - DOES NOT INCLUDE TURF, CIRCULATION, MECHANICAL ROOM AND SERVICE SPACES). USING THIS AREA THERE IS A PROPOSED **12.6 m3 OF COMBINED WASTE IN AN AVERAGE WEEK, 1 MOLOK CLASSIC 5m3 (GARBAGE), 1 MOLOK CLASSIC 5m3 (RECYCLING) and 2 MOLOK CLASSICS 1.3m3 (ORGANIC WASTE) - WHICH WILL PROVIDE 12.6 m3 OF COMBINED WASTE IN AN AVERAGE WEEK**



1 NORTH EAST ATHLETIC COMPLEX SITE LOOKING NORTH WEST



2 NORTH EAST ATHLETIC COMPLEX SITE LOOKING NORTH



3 NORTH EAST ATHLETIC COMPLEX SITE LOOKING EAST



4 NORTH EAST ATHLETIC COMPLEX SITE LOOKING WEST



5 NORTH EAST ATHLETIC COMPLEX SITE LOOKING SOUTH



6 NORTH EAST ATHLETIC COMPLEX SITE LOOKING SOUTH WEST

GEC

GEC Architecture | Partnership

Project Team:

Prime Consultant
GEC Architecture

Structural Consultant
RJC Engineering

Mechanical Consultant
Remedy Engineering

Electrical Consultant
SMP Engineering

Civil Consultant
Grade Consulting

Landscape Consultant
Public City Architecture

Consultant Other
Clifton Engineering

Client:



Seal & Permit

PRELIMINARY -
NOT FOR
CONSTRUCTION

2	RE-ISSUED FOR DEVELOPMENT PERMIT	2026-02-20
1	DEVELOPMENT PERMIT	2025-11-25
NO.	ISSUED FOR	DATE

Drawing History

Scale: 1 : 2000

Checked By:

Project

NORTHEAST ATHLETIC COMPLEX

8500 40 ST NE, Calgary, AB

Drawing Title

PROJECT INFORMATION, SITE
PHOTOS, & BYLAW REVIEW



Project Number

6143

Drawing Number

DP-001

Copyright © 2024 GEC Architecture

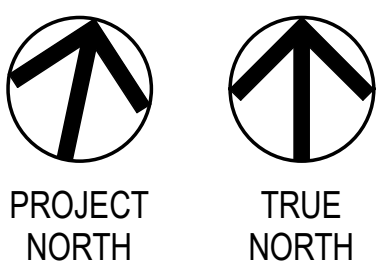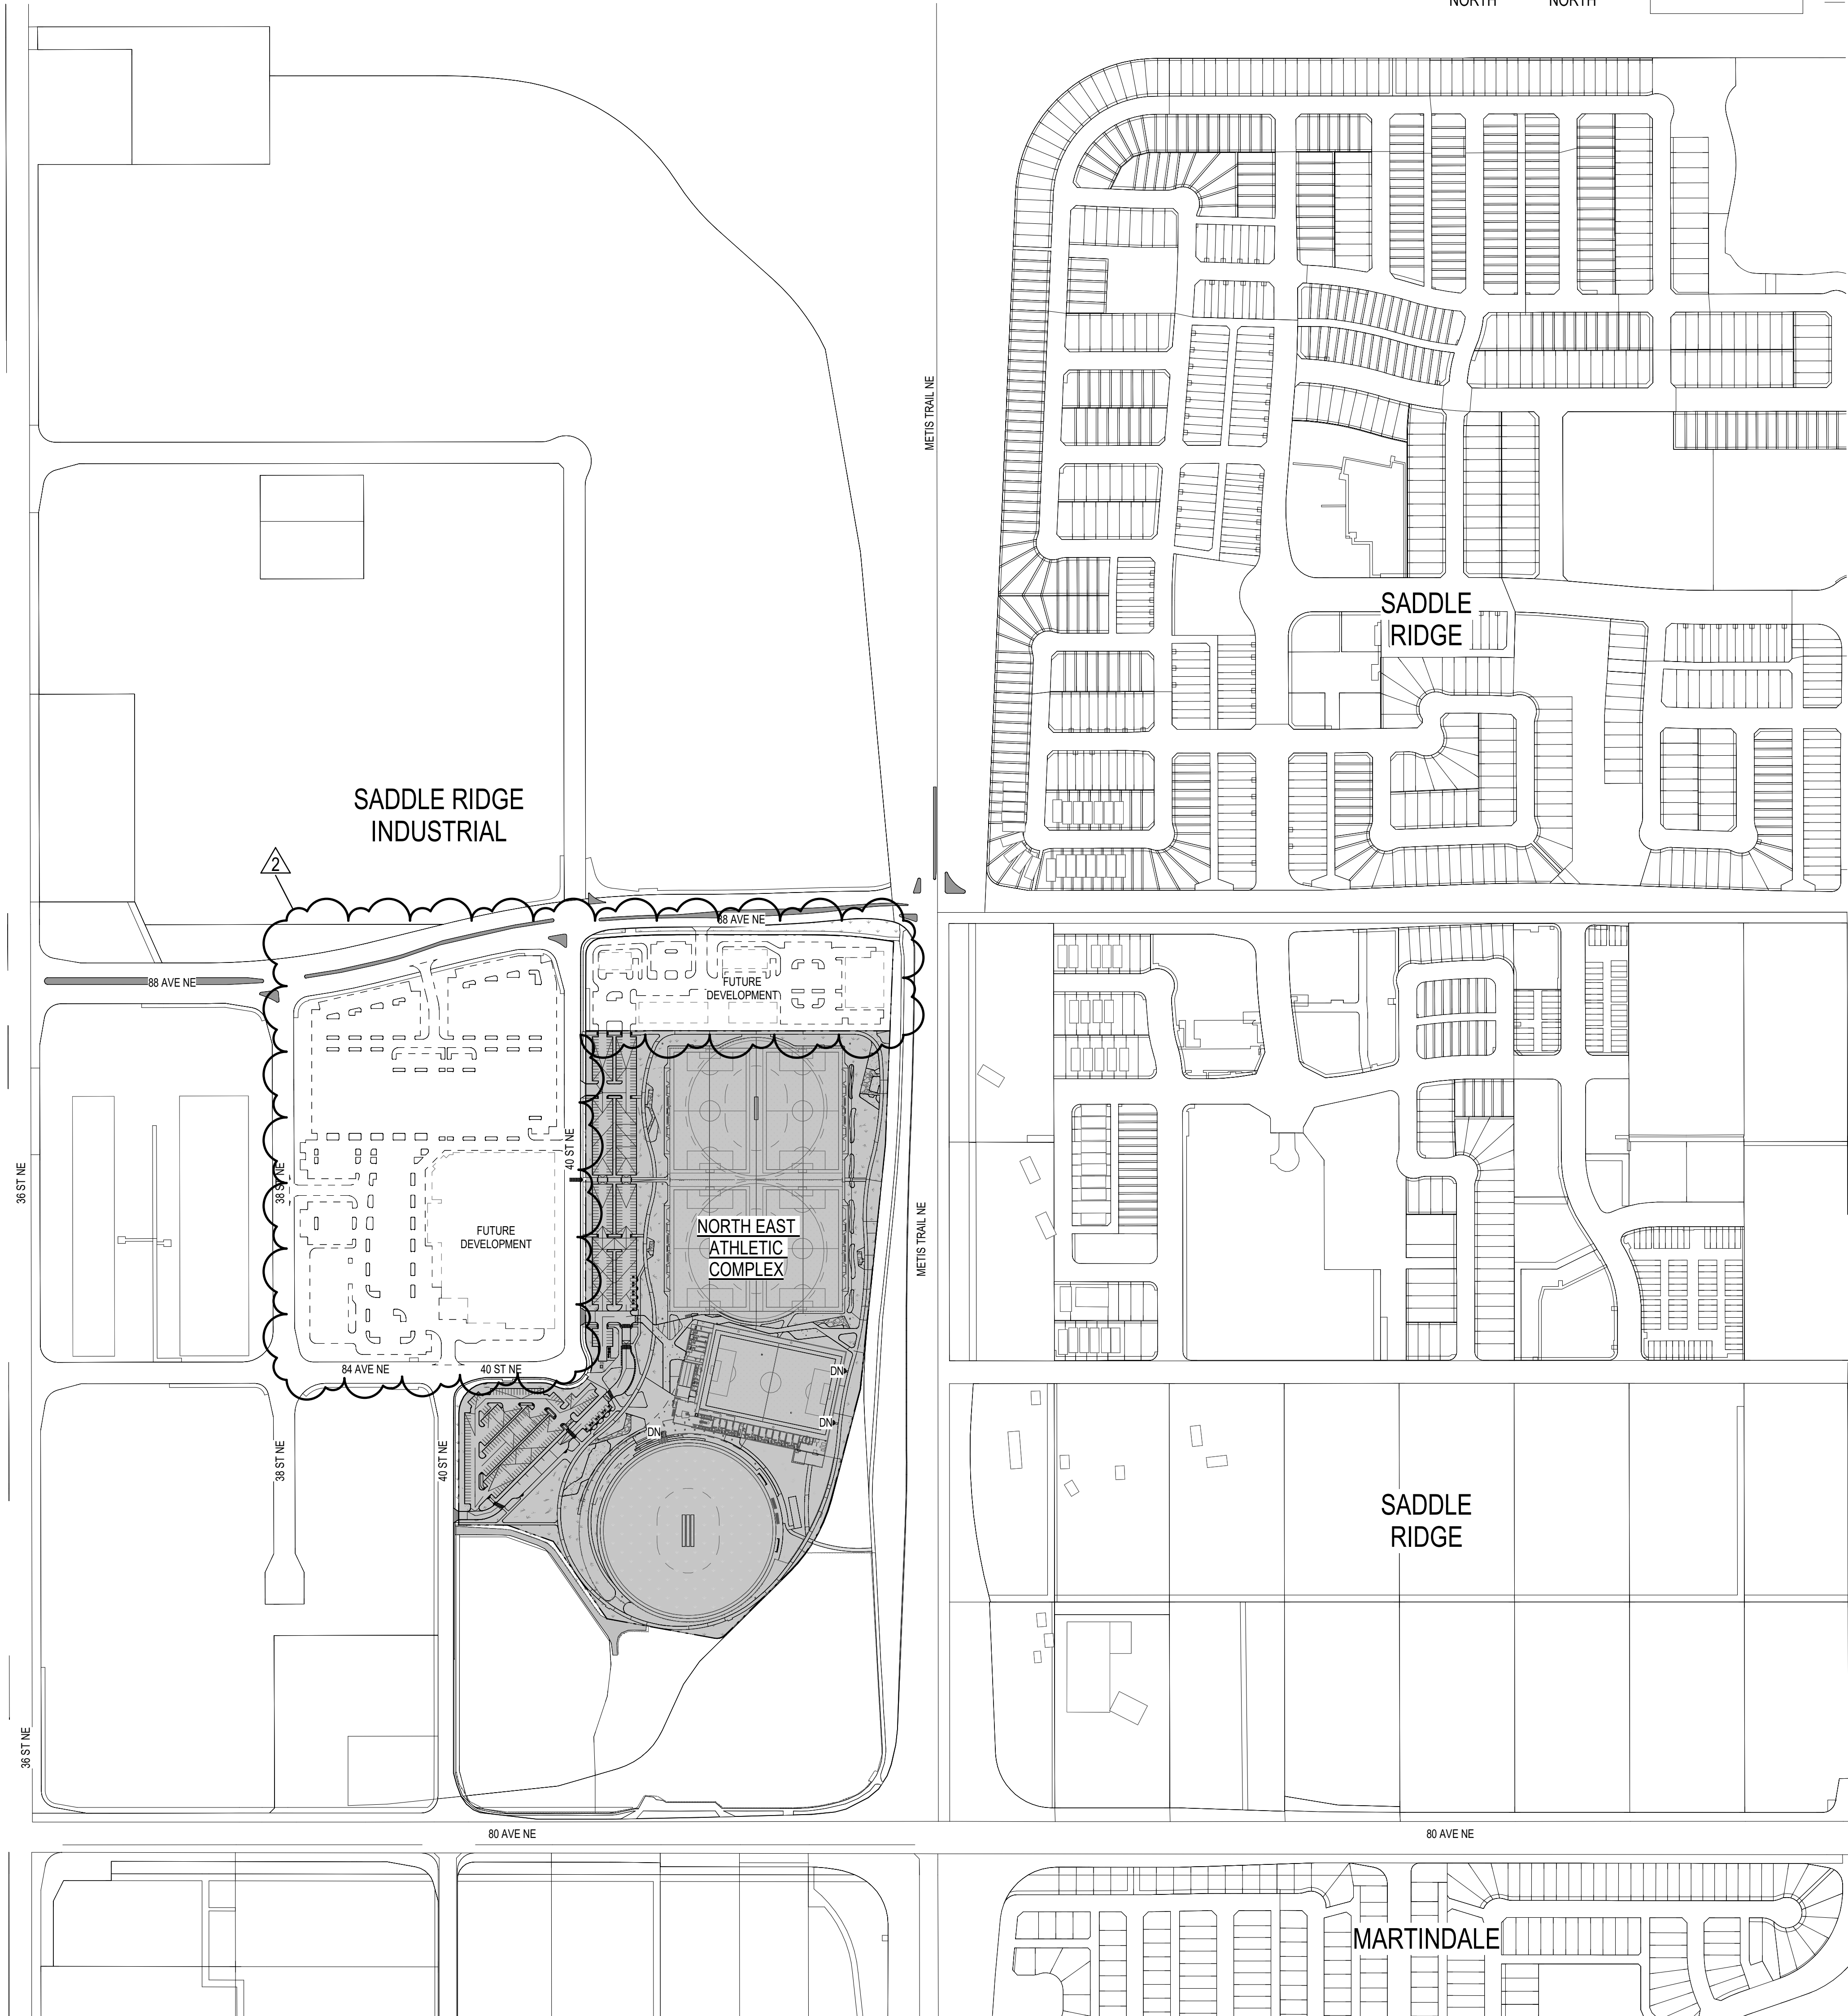

ADDRESSES
MUNICIPAL ADDRESS:
8500 40 ST NE
LEGAL ADDRESS:
PLAN: 251 0929
LOT: 2, 3&4
BLOCK: 2

PLANNING AND URBAN DESIGN ANALYSIS

1. PLACE

The North East Athletic Complex strengthens the identity of Saddle Ridge by establishing a major recreation destination that reflects the area's diverse and sport-focused community. The facility integrates a feature cricket pitch, four rectangular fields, and an indoor fieldhouse, responding directly to documented community needs and cultural patterns of use. The public plaza, berm, and multi-use pathway create a cohesive and memorable civic place that welcomes a broad cross-section of users. The building's transparency, material expression, and orientation toward active outdoor spaces reinforce the project as a recognizable community landmark.

2. SCALE

Although the program includes large components—particularly the fieldhouse—the design employs strategies to maintain appropriate human scale. The massing is moderated through façade articulation, glazing at pedestrian interfaces, and the integration of a continuous canopy and landscaped berms. The fieldhouse is positioned centrally to distribute height away from major pedestrian areas, while parking areas are broken into discreet zones and softened with planting and grade transitions. These design measures ensure that the scale of buildings, fields, and outdoor areas aligns with adjacent development patterns and creates comfortable, walkable edges.

3. AMENITY

The project delivers a generous suite of public amenities that are universally accessible, family-friendly, and designed for year-round use. The 3-metre multi-use path provides a barrier-free loop, while accessible seating, pathways, washrooms, and sloped connections ensure inclusivity. Outdoor amenities—including structured and unstructured play areas, fitness stations, covered shelters, and shaded seating—support daily activity beyond programmed sport. Indoors, the lobby, multipurpose rooms, and viewing areas function as social gathering points and support community events. These elements collectively contribute to a high-quality public realm that prioritizes comfort and accessibility.

4. LEGIBILITY


Site organization is intentionally simple and intuitive, enabling clear orientation for first-time and repeat visitors. A strong north-south axis aligns the rectangular fields, fieldhouse, and cricket oval to maintain visual clarity across the site. The main entrance is prominently framed by the public plaza and canopy, establishing a clear and welcoming point of arrival. Logical pedestrian connections link the building to outdoor fields, play areas, and parking areas with direct, legible routes. The multi-use loop serves as a continuous, easy-to-understand circulation system connecting all program components.

5. VIBRANCY


The design encourages activity throughout the day and across seasons. The public plaza serves as a flexible social hub supporting festivals, markets, tournaments, and casual gathering. The cricket berm allows spectators to view events in an informal and family-friendly setting. Transparent edges along the fieldhouse increase visual engagement between indoor and outdoor activities, reinforcing a lively and safe environment. Diverse program elements—from play spaces to fitness zones to multipurpose rooms—ensure users of all ages and abilities can participate, supporting a vibrant and inclusive recreational community.

6. RESILIENCE

The project incorporates long-term sustainability and climate resilience strategies. Stormwater management includes capacity for storage, low-impact development features, and opportunities for irrigation reuse. The fieldhouse structure and envelope are designed to meet enhanced performance requirements and accommodate future solar PV installation. The site layout supports active transportation through cycling and pedestrian connections. Flexible and unprogrammed spaces throughout the complex ensure that the facility can evolve with future recreational needs, population growth, and technological change.

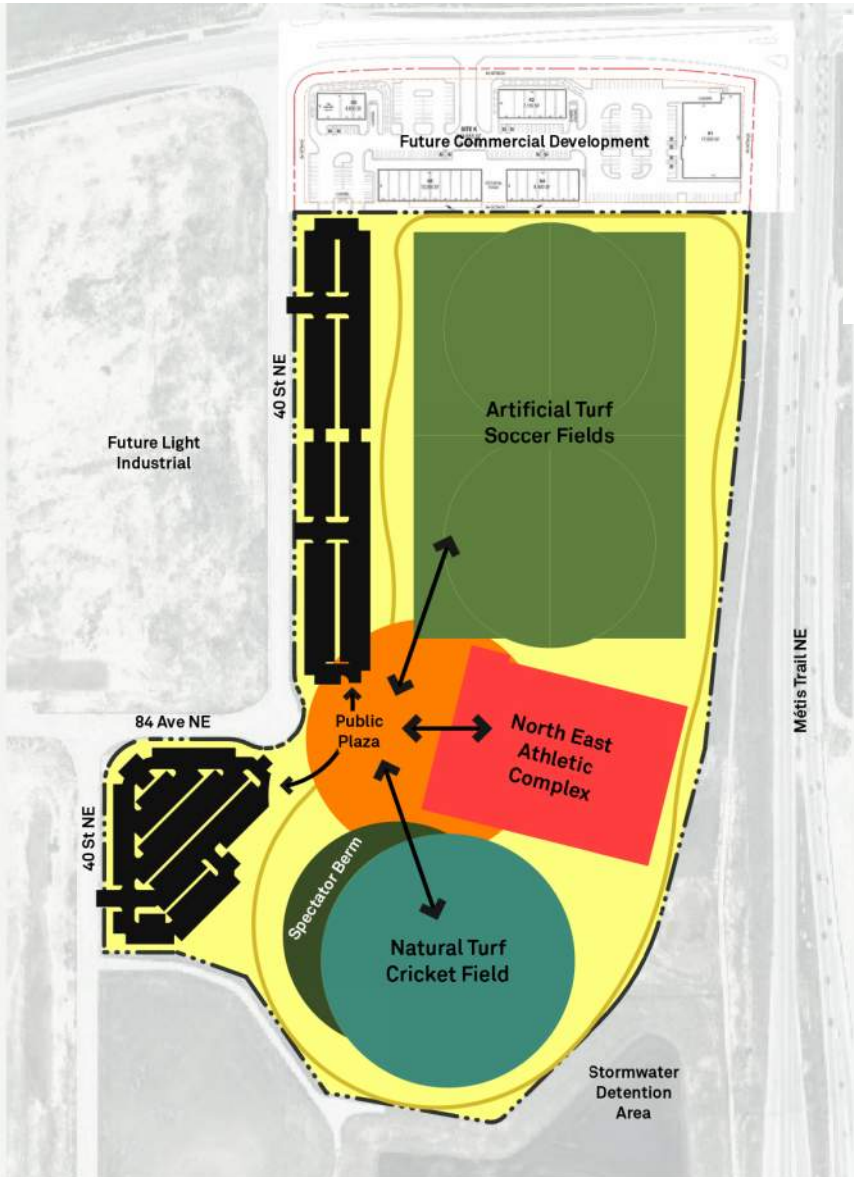


SITE DIAGRAM

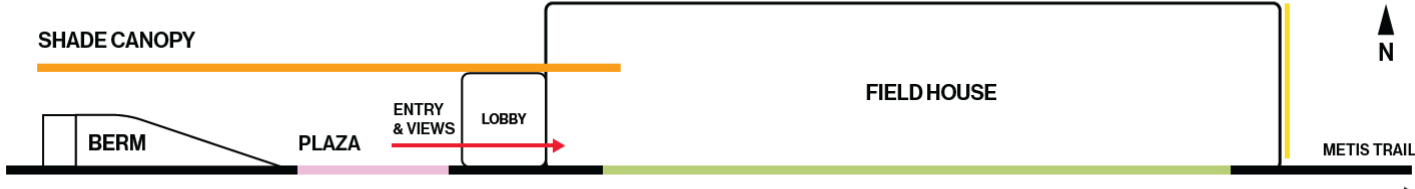

EAST WEST SECTIONAL RELATIONSHIP



NORTH SOUTH SECTIONAL RELATIONSHIP

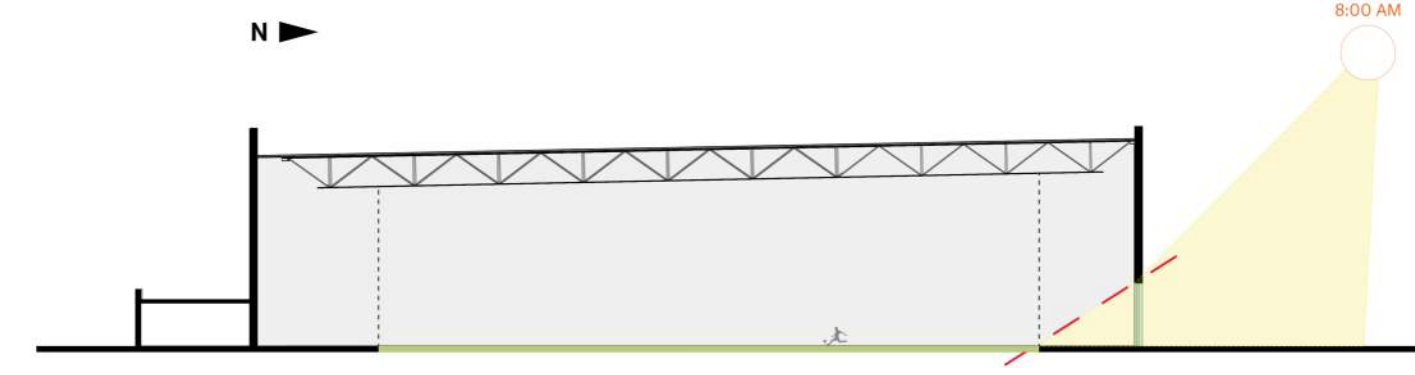

NORTH FIELDHOUSE GLAZING



GEC Architecture | Partnership

Project Team:

Prime Consultant
GEC Architecture

Structural Consultant
RJC Engineering

Mechanical Consultant
Remedy Engineering

Electrical Consultant
SMP Engineering

Civil Consultant
Grade Consulting

Landscape Consultant
Public City Architecture

Consultant Other
Clifton Engineering

Client:



Seal & Permit

PRELIMINARY -
NOT FOR
CONSTRUCTION

2	RE-ISSUED FOR DEVELOPMENT PERMIT	2026-02-20
1	DEVELOPMENT PERMIT	2025-11-25
NO.	ISSUED FOR	DATE

Drawing History

Scale	As indicated	Checked By	GC
-------	--------------	------------	----

Project

NORTHEAST ATHLETIC COMPLEX

8500 40 ST NE, Calgary, AB

Drawing Title

SITE CONTEXT PLAN & DESIGN
NARRATIVE

Project Number


6143

Drawing Number


DP-002

Copyright © 2024 GEC Architecture

Copyright © 2024 GEC Architecture. All rights reserved. This drawing is the property of GEC Architecture and is not to be reproduced, stored in a retrieval system, or transmitted in any form or by any means, electronic, mechanical, photocopying, recording, or by any information storage and retrieval system, without the prior written permission of GEC Architecture.

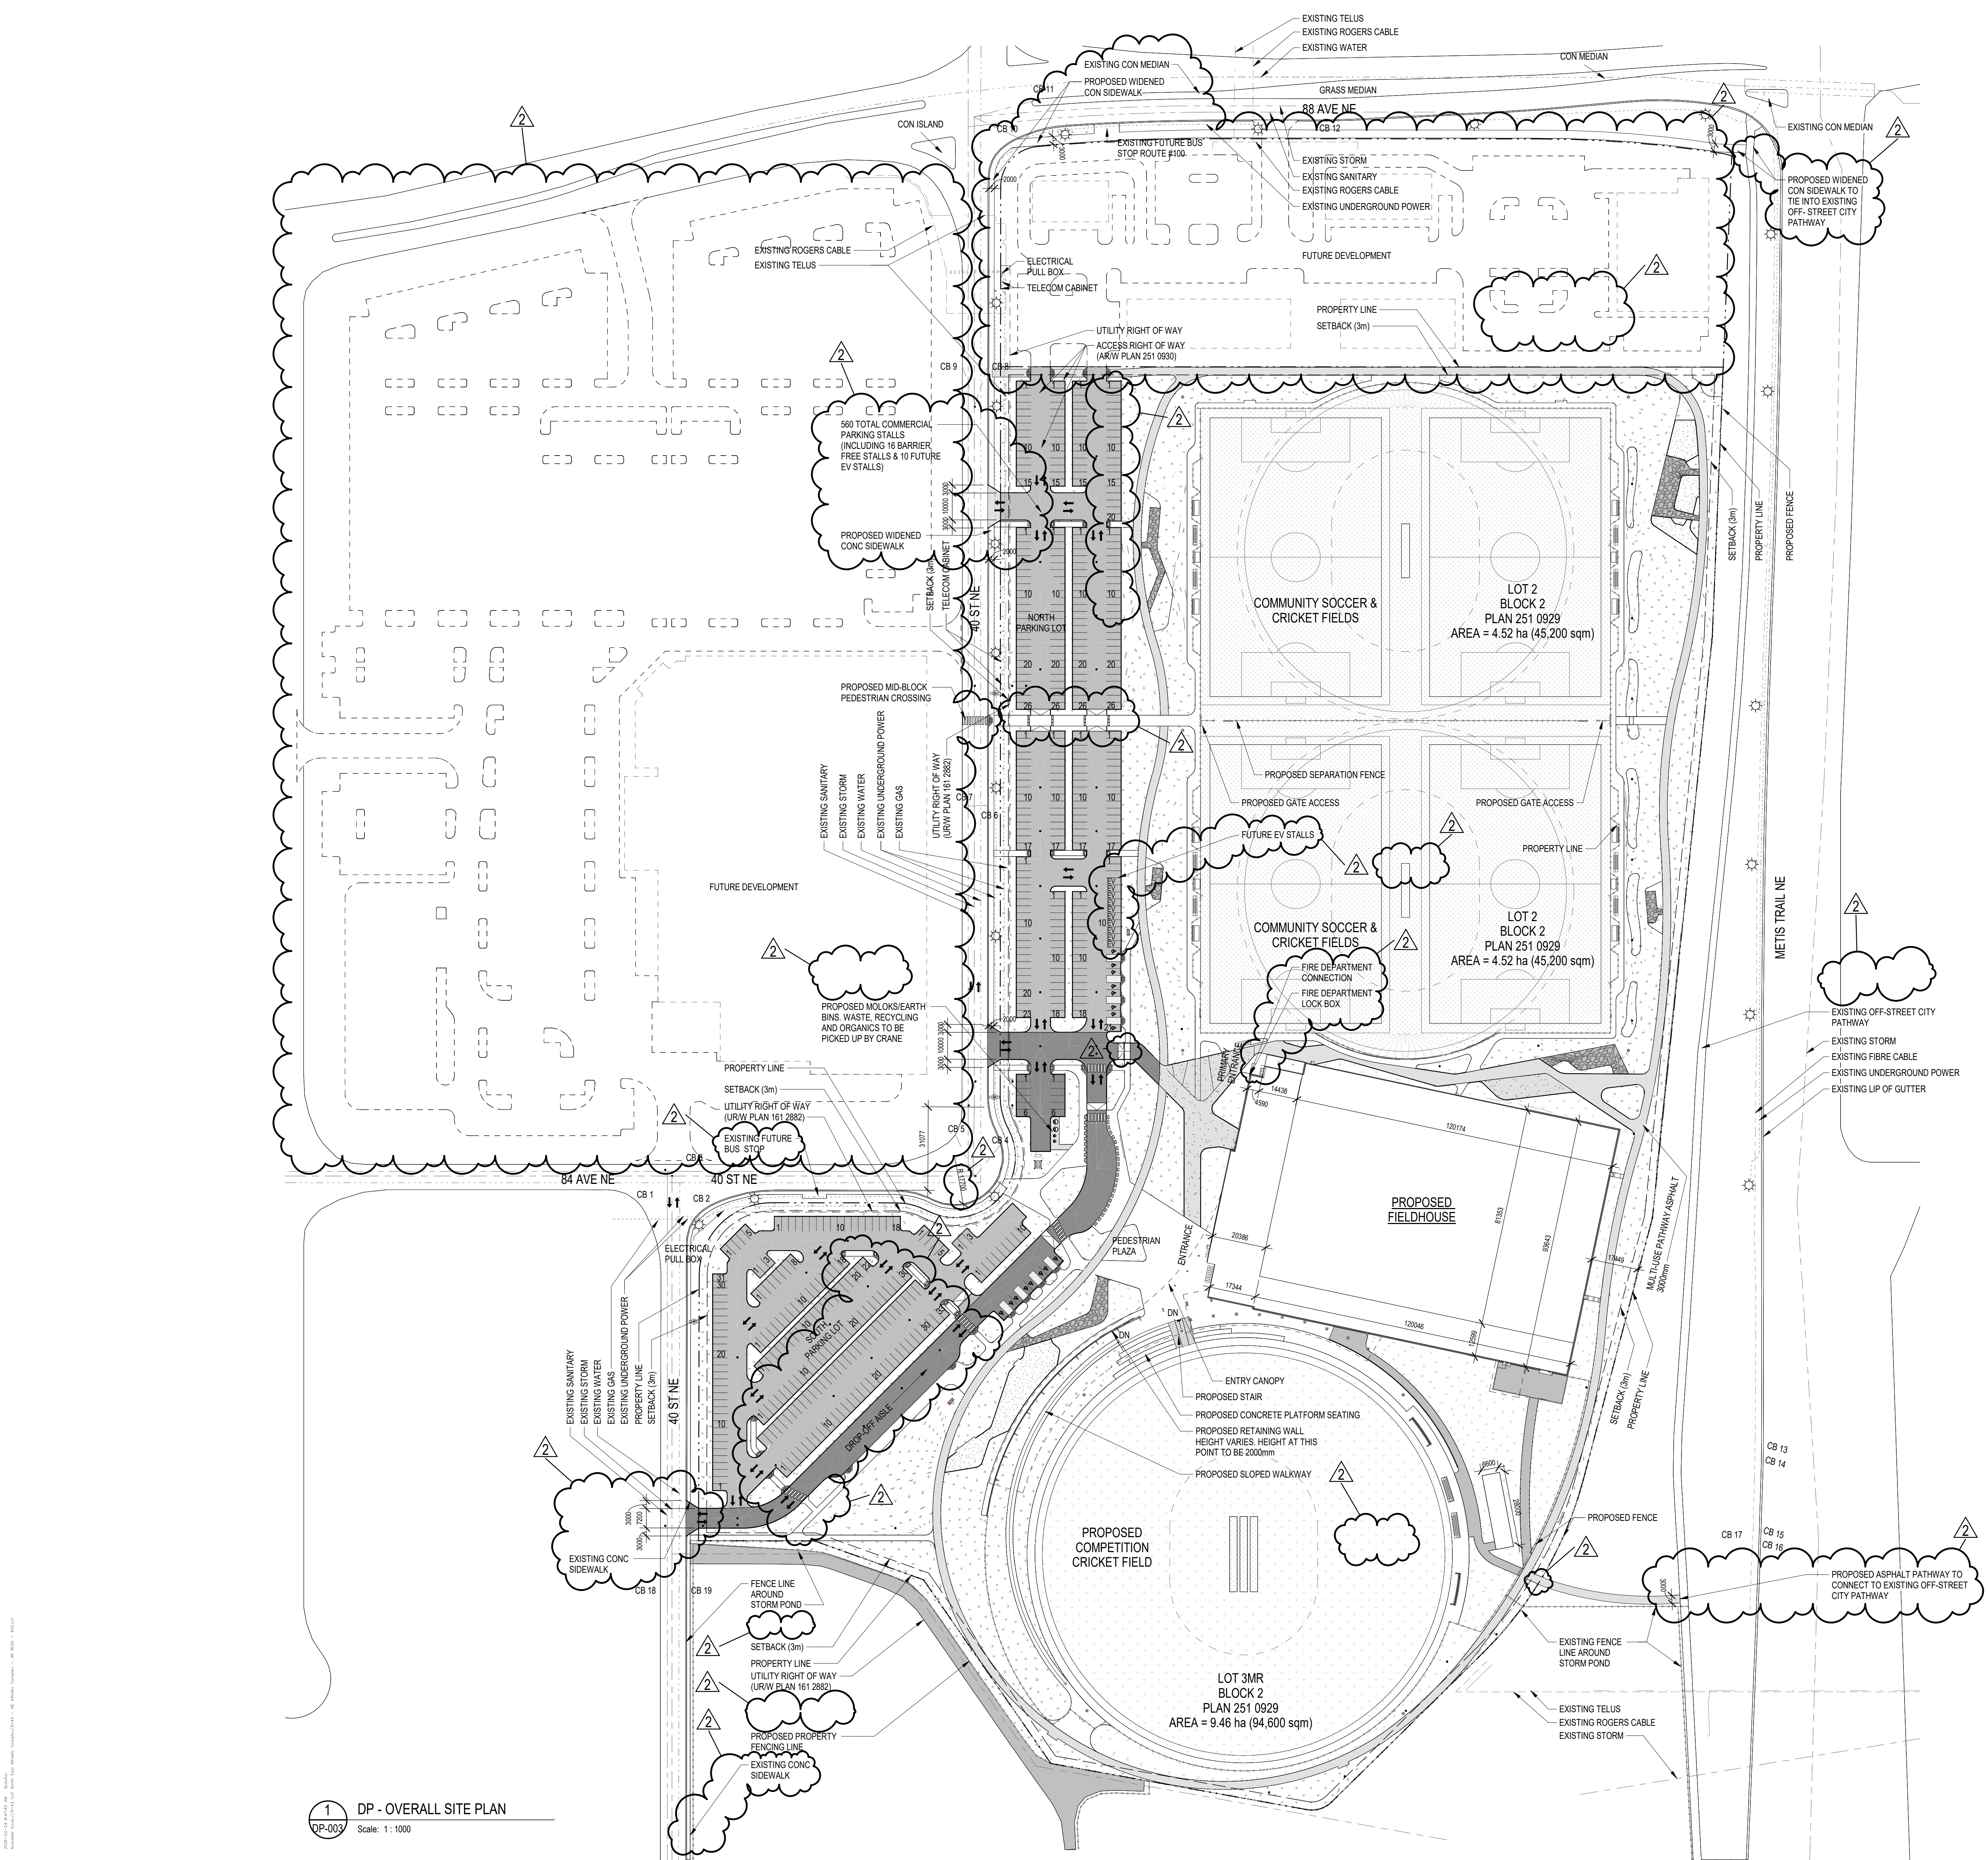

1 DP - OVERALL SITE PLAN
Scale: 1:1000

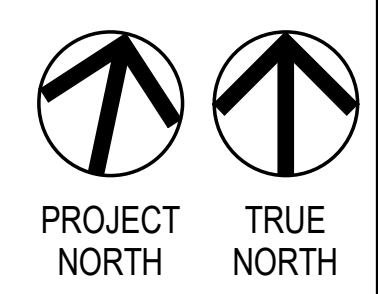

Project Team:
Prime Consultant
GEC Architecture
Structural Consultant
RJC Engineering
Mechanical Consultant
Remedy Engineering
Electrical Consultant
SMP Engineering
Civil Consultant
Grade Consulting
Landscape Consultant
Public City Architecture
Consultant Other
Clifton Engineering



Seal & Permit

PRELIMINARY -
NOT FOR
CONSTRUCTION

ADDRESSES

MUNICIPAL ADDRESS:
8500 40 ST NE
LEGAL ADDRESS:
PLAN: 251 0929
LOT: 2, 3MR
BLOCK: 2

SITE PLAN - UTILITIES LINES

- EXISTING PROPERTY LINE
- EXISTING SETBACK
- EXISTING UTILITY RIGHT OF WAY
- EXISTING FENCE AROUND EXISTING STORM POND
- EXISTING SANITARY
- EXISTING STORM
- EXISTING WATER
- EXISTING UNDERGROUND POWER
- EXISTING GAS
- EXISTING CABLE FIBRE
- EXISTING ROGERS CABLE
- EXISTING TELUS
- PROPOSED FENCE

SITE PLAN LEGEND

- LANDSCAPE AREAS
- HEAVY DUTY ASPHALT
- HEAVY DUTY DECORATIVE ASPHALT
- ASPHALT
- CONCRETE
- GRANULAR SURFACE
- PLAYGROUND AREA
- EXISTING STREET LIGHT
- EXISTING FIRE HYDRANT
- EXISTING TRAFFIC SIGNAL
- EXISTING SIGN POSTS
- EXISTING CATCH BASINS
- PROPOSED LIGHT STANDARD
- PROPOSED LIGHT BOLLARDS

SITE PLAN NOTES

- REFER TO CIVIL, LANDSCAPE, STRUCTURAL AND ELECTRICAL DRAWINGS FOR DISCIPLINE RELATED INFORMATION.
- HEAVY DUTY ASPHALT RATED FOR HS20 TRAFFIC LOADING

2	RE-ISSUED FOR DEVELOPMENT PERMIT	2026-02-20
1	DEVELOPMENT PERMIT	2025-11-25
NO.	ISSUED FOR	DATE

Drawing History
Scale: As indicated
Checked By:

Project
NORTHEAST ATHLETIC COMPLEX

8500 40 ST NE, Calgary, AB
Drawing Title

OVERALL SITE PLAN

Project Number
6143

Drawing Number
DP-003


Copyright © 2024 GEC Architecture

LEGAL ADDRESS:
PLAN: 251 0929
LOT: 2, 3MR
BLOCK: 2

— · — · — · — · — · — · —	EXISTING PROPERTY LINE
—————	EXISTING SETBACK
—————	EXISTING UTILITY RIGHT OF WAY
· — · — · — · — · — · — · —	EXISTING FENCE AROUND
· — · — · — · — · — · — · —	EXISTING STORM POND
—————	EXISTING SANITARY
—————	EXISTING STORM
· — · — · — · — · — · — · —	EXISTING WATER
· · · · ·	EXISTING UNDERGROUND POWER
—————	EXISTING GAS
—————	EXISTING CABLE FIBRE
—————	EXISTING ROGERS CABLE
—————	EXISTING TELUS
○ — ○ — ○ — ○ — ○ — ○ —	PROPOSED FENCE

	LANDSCAPE AREAS
	HEAVY DUTY ASPHALT
	HEAVY DUTY DECORATIVE ASPHALT
	ASPHALT
	CONCRETE
	GRANULAR SURFACE
	PLAYGROUND AREA
	EXISTING STREET LIGHT
	EXISTING FIRE HYDRANT
	EXISTING TRAFFIC SIGNAL
	EXISTING SIGN POSTS
	EXISTING CATCH BASINS
	PROPOSED LIGHT STANDARD
	PROPOSED LIGHT BOLLARDS

1. REFER TO CIVIL, LANDSCAPE, STRUCTURAL AND ELECTRICAL DRAWINGS FOR DISCIPLINE RELATED INFORMATION.
2. HEAVY DUTY ASPHALT RATED FOR HS20 TRAFFIC LOADING

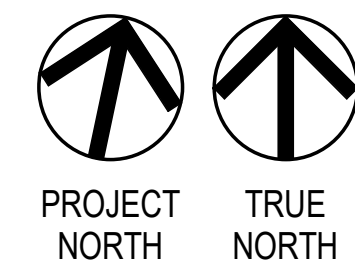

GEC Architecture | Partnership

Clinton Engineering

Seal & Permit

PRELIMINARY -
NOT FOR
CONSTRUCTION

Drawing Title

Drawing Number

Copyright © 2004 GEC Architectural

SITE PLAN - UTILITIES LINES

- EXISTING PROPERTY LINE
- EXISTING SETBACK
- EXISTING UTILITY RIGHT OF WAY
- EXISTING FENCE AROUND EXISTING STORM POND
- EXISTING SANITARY
- EXISTING STORM
- EXISTING WATER
- EXISTING UNDERGROUND POWER
- EXISTING GAS
- EXISTING CABLE FIBRE
- EXISTING ROGERS CABLE
- EXISTING TELUS
- PROPOSED FENCE

SITE PLAN LEGEND



- LANDSCAPE AREAS
- HEAVY DUTY ASPHALT
- HEAVY DUTY DECORATIVE ASPHALT
- ASPHALT
- CONCRETE
- GRANULAR SURFACE
- PLAYGROUND AREA
- EXISTING STREET LIGHT
- EXISTING FIRE HYDRANT
- EXISTING TRAFFIC SIGNAL
- EXISTING SIGN POSTS
- EXISTING CATCH BASINS
- PROPOSED LIGHT STANDARD
- PROPOSED LIGHT BOLLARDS

SITE PLAN NOTES

- REFER TO CIVIL, LANDSCAPE, STRUCTURAL AND ELECTRICAL DRAWINGS FOR DISCIPLINE RELATED INFORMATION
- HEAVY DUTY ASPHALT RATED FOR HS20 TRAFFIC LOADING

ADDRESSES

MUNICIPAL ADDRESS:
8500 40 ST NE
LEGAL ADDRESS:
PLAN 251 0929
LOT: 2, 3MR
BLOCK: 2

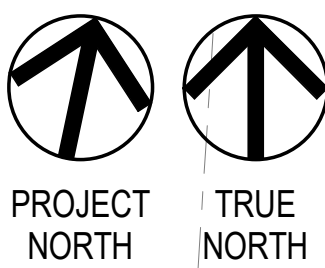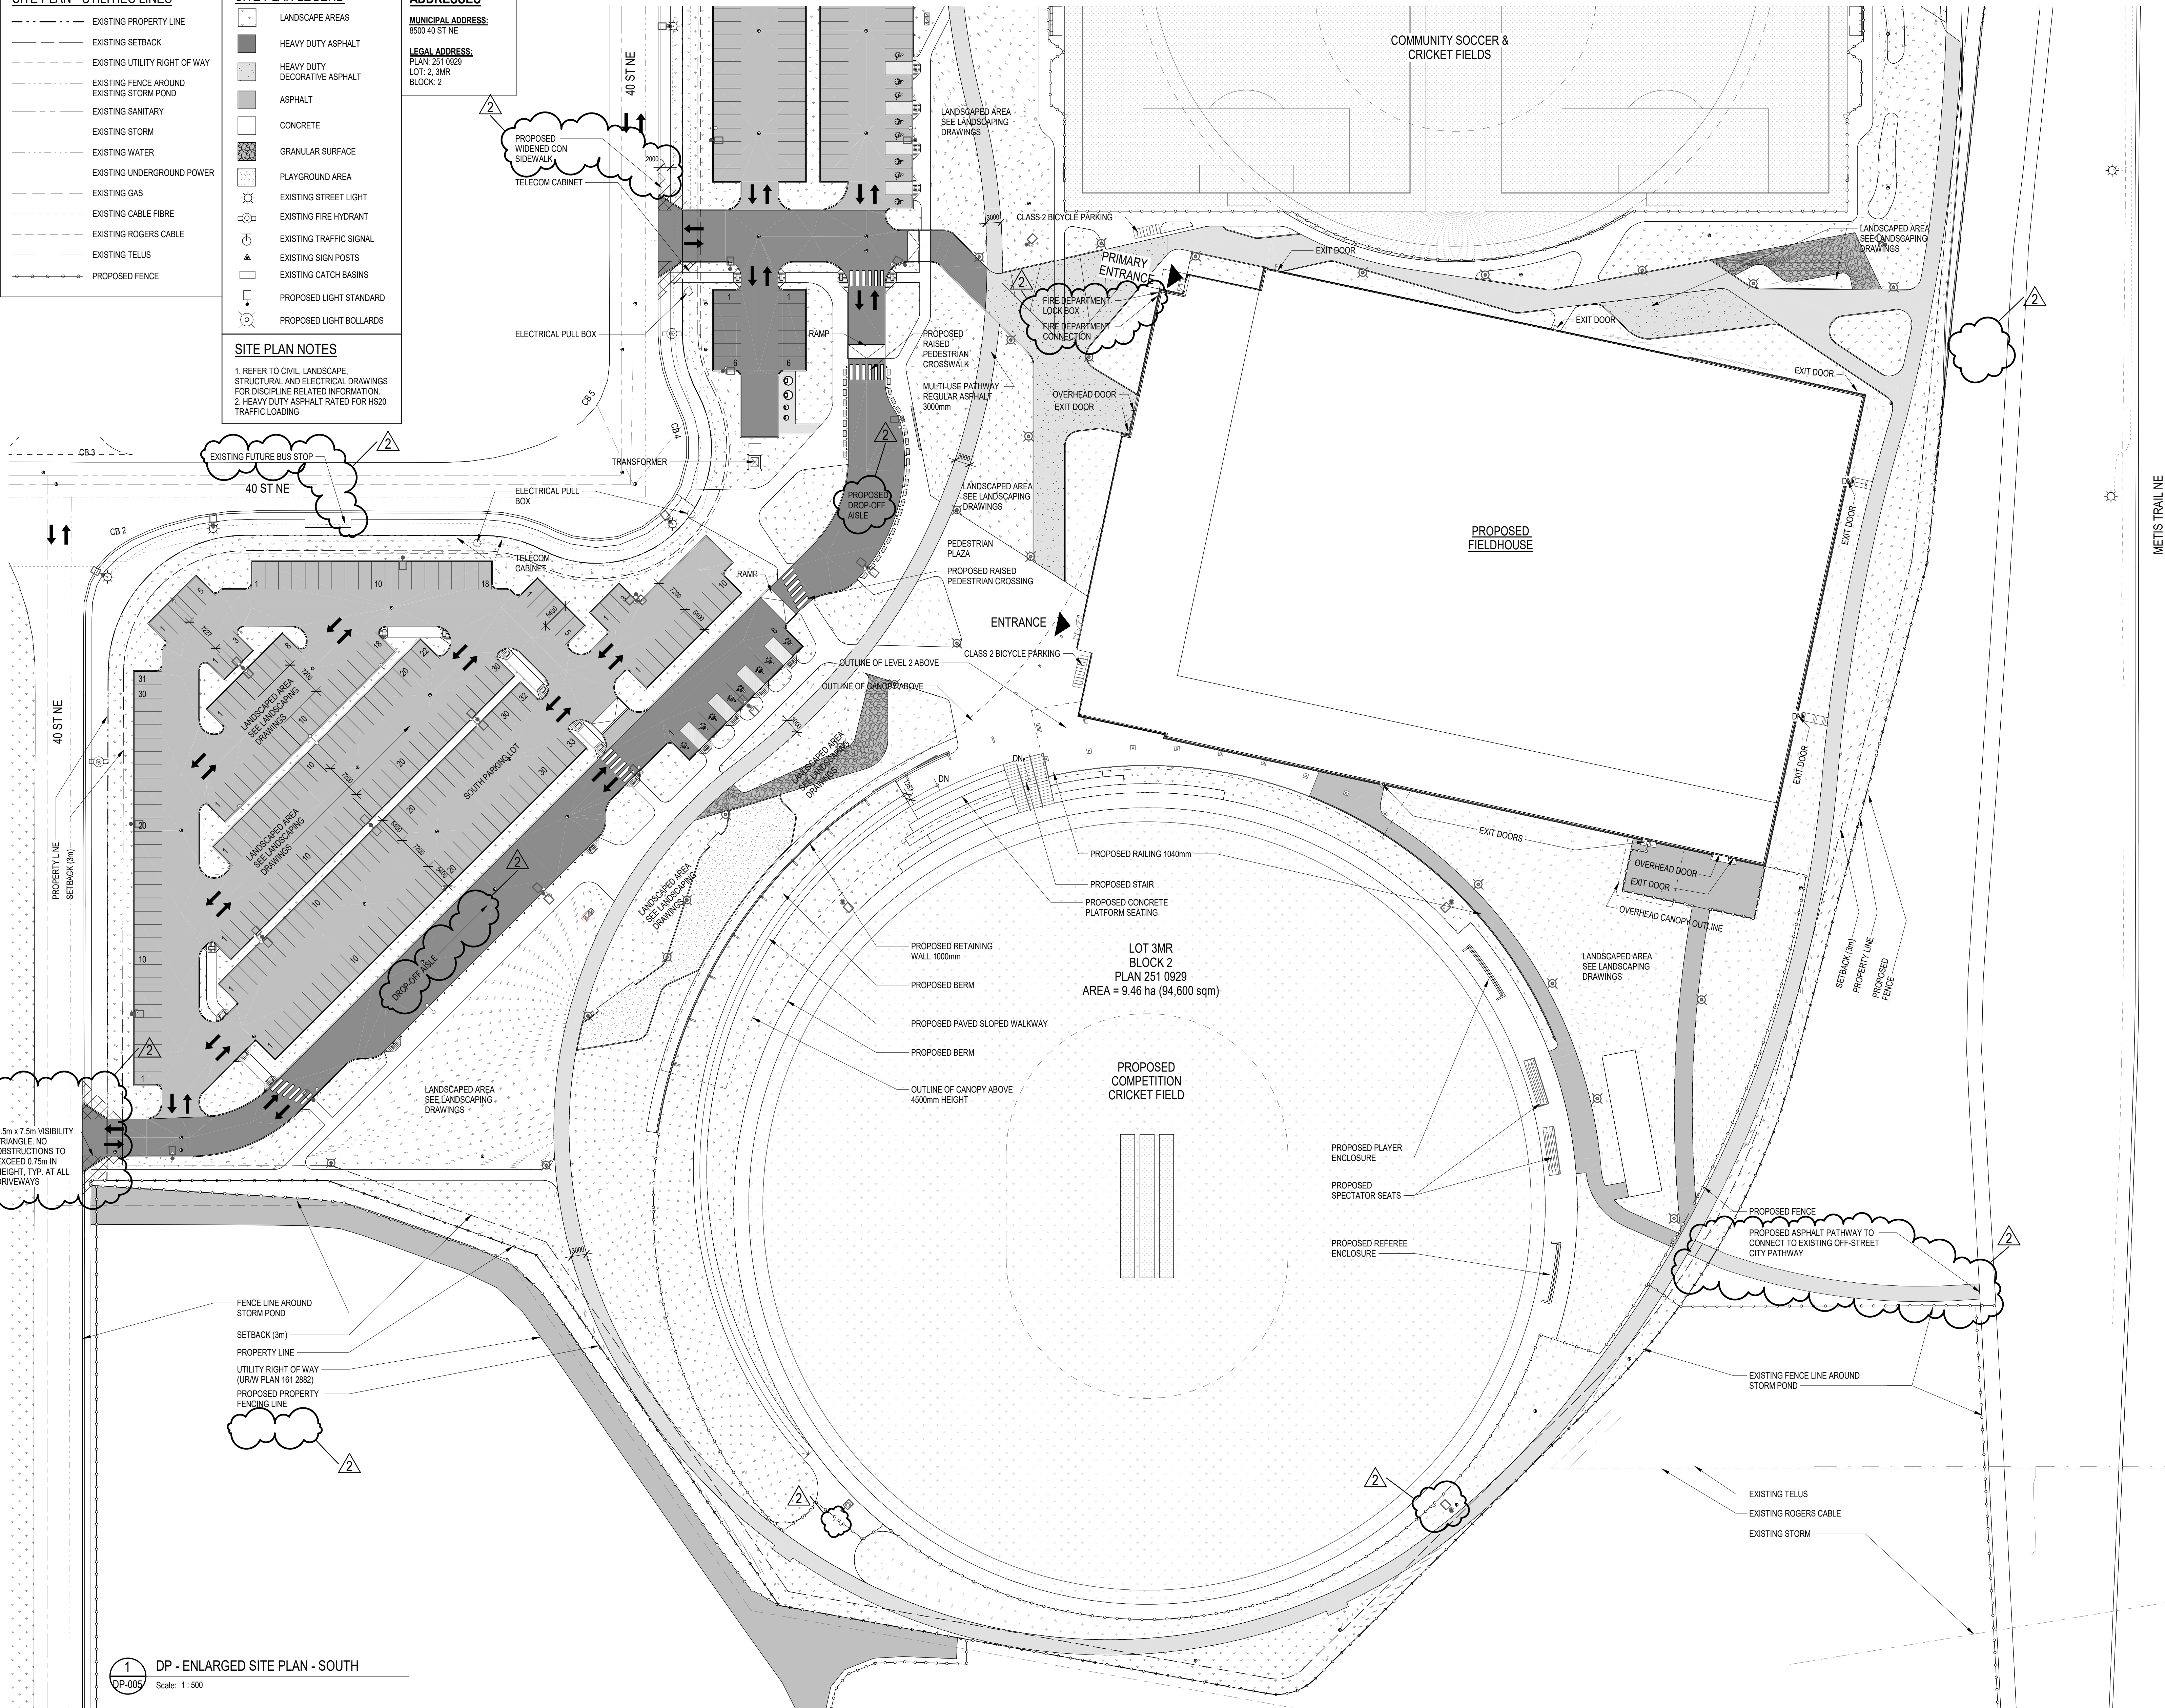

GEC

GEC Architecture | Partnership

Project Team:

Prime Consultant

GEC Architecture

Structural Consultant

RJC Engineering

Mechanical Consultant

Remedy Engineering

Electrical Consultant

SMP Engineering

Civil Consultant

Grade Consulting

Landscape Consultant

Public City Architecture

Consultant Other

Clifton Engineering

Client:



Seal & Permit

PRELIMINARY -
NOT FOR
CONSTRUCTION

2	RE-ISSUED FOR DEVELOPMENT PERMIT	2026-02-20
1	DEVELOPMENT PERMIT	2025-11-25
NO.	ISSUED FOR	DATE

Drawing History

Scale	As indicated	Checked By
-------	--------------	------------

Project

NORTHEAST ATHLETIC COMPLEX

8500 40 ST NE, Calgary, AB

Drawing Title

ENLARGED SITE PLAN

Project Number





6143

Drawing Number

DP-005

Copyright © 2024 GEC Architecture

1 DP - ENLARGED SITE PLAN - SOUTH
Scale: 1: 500

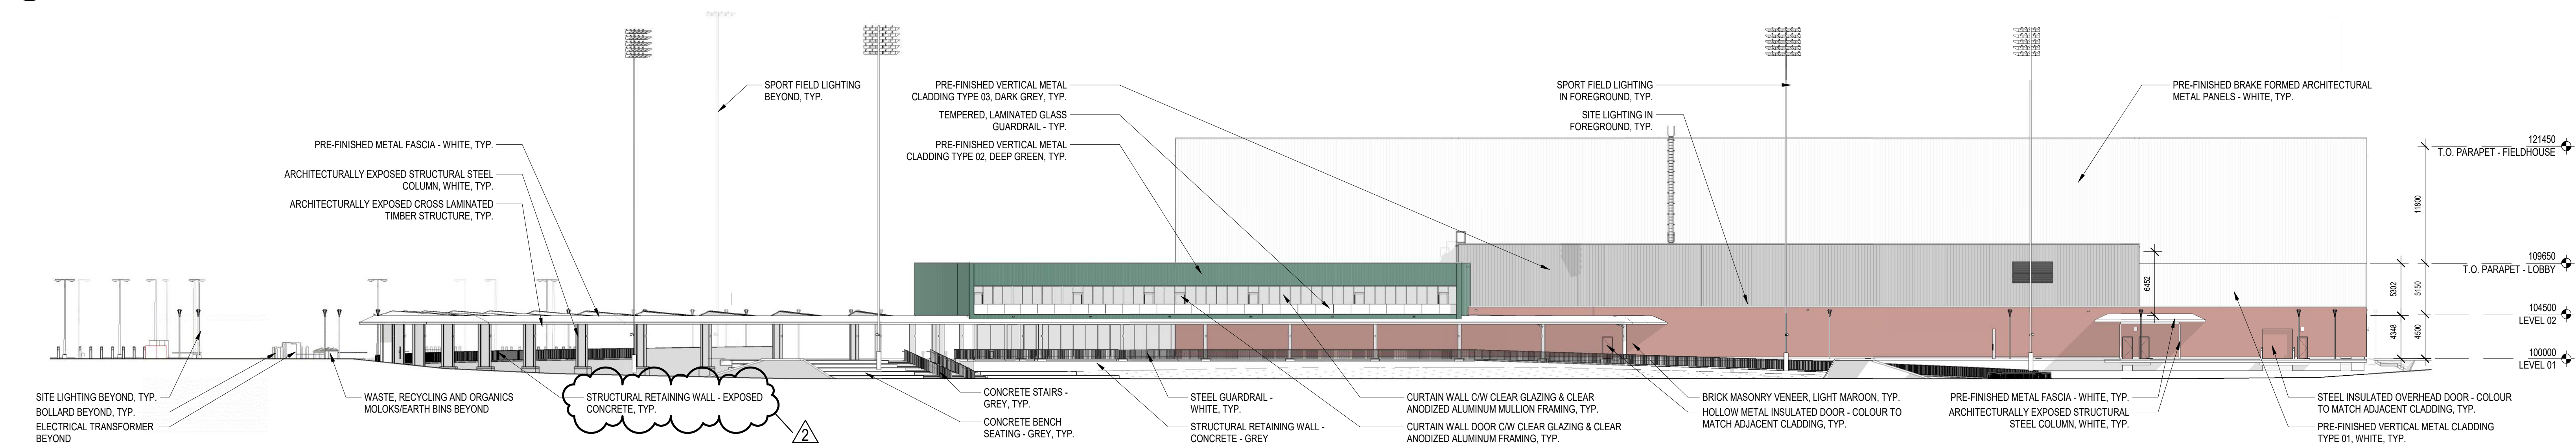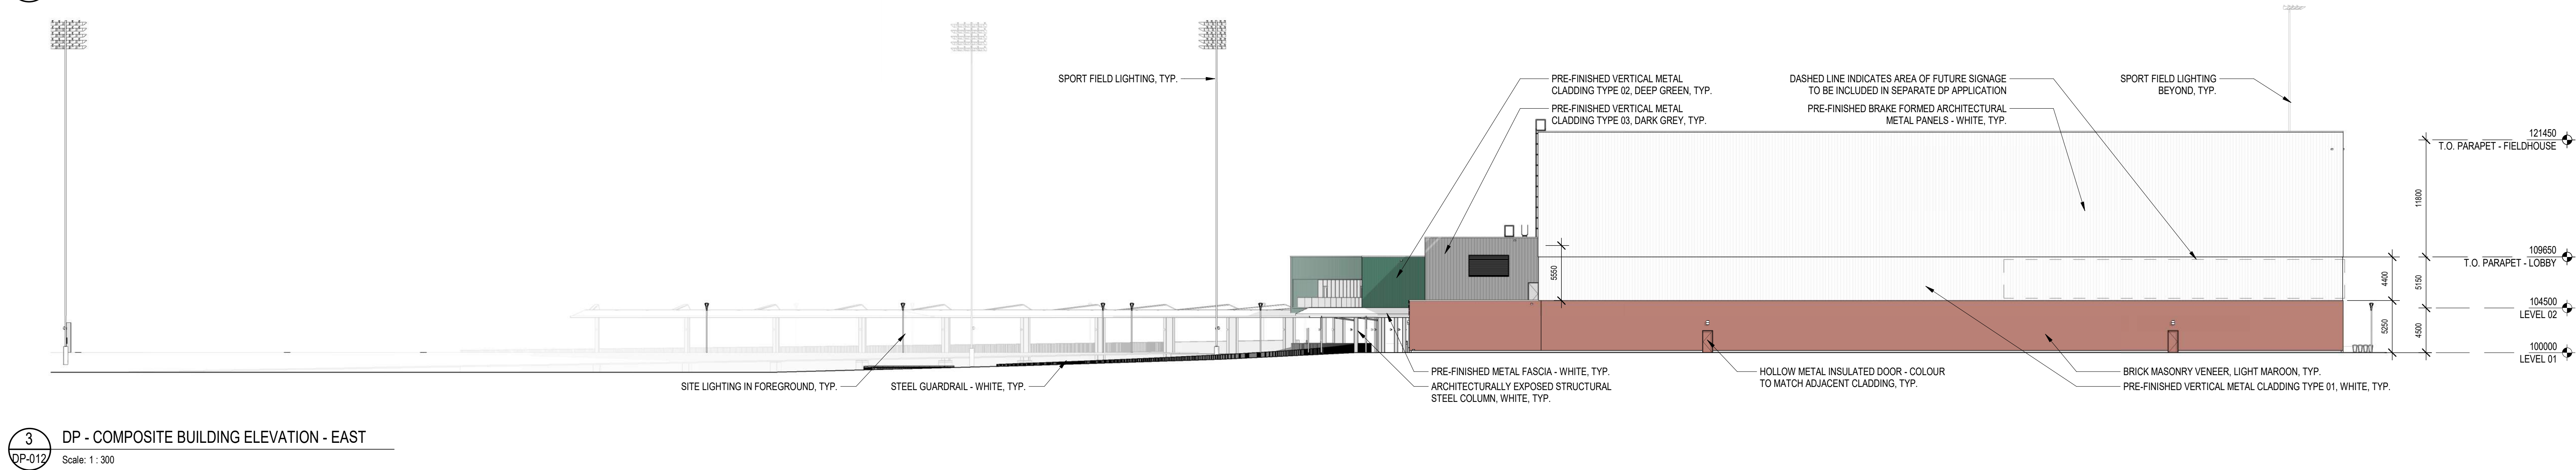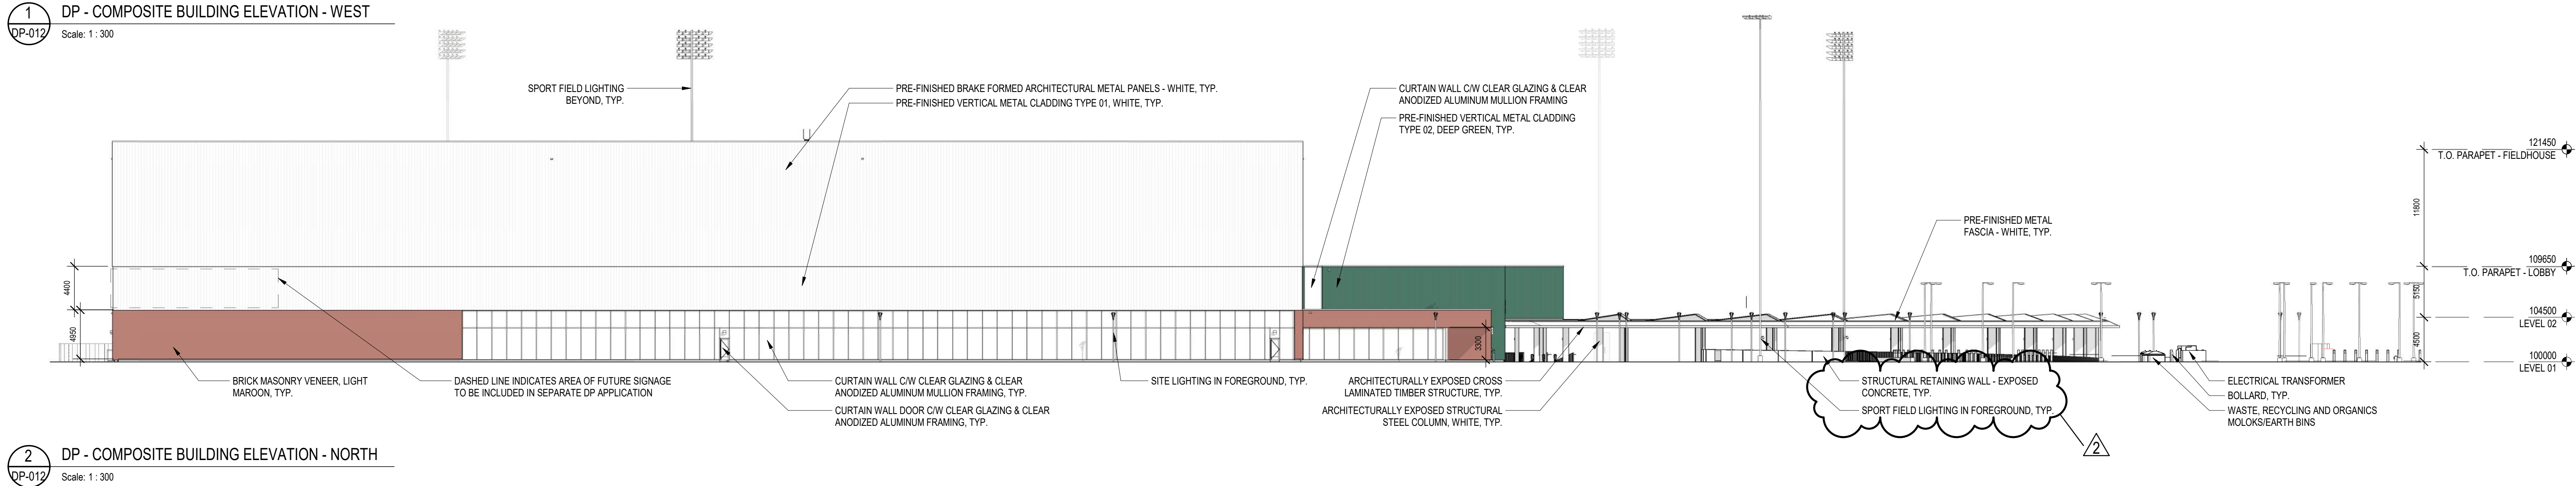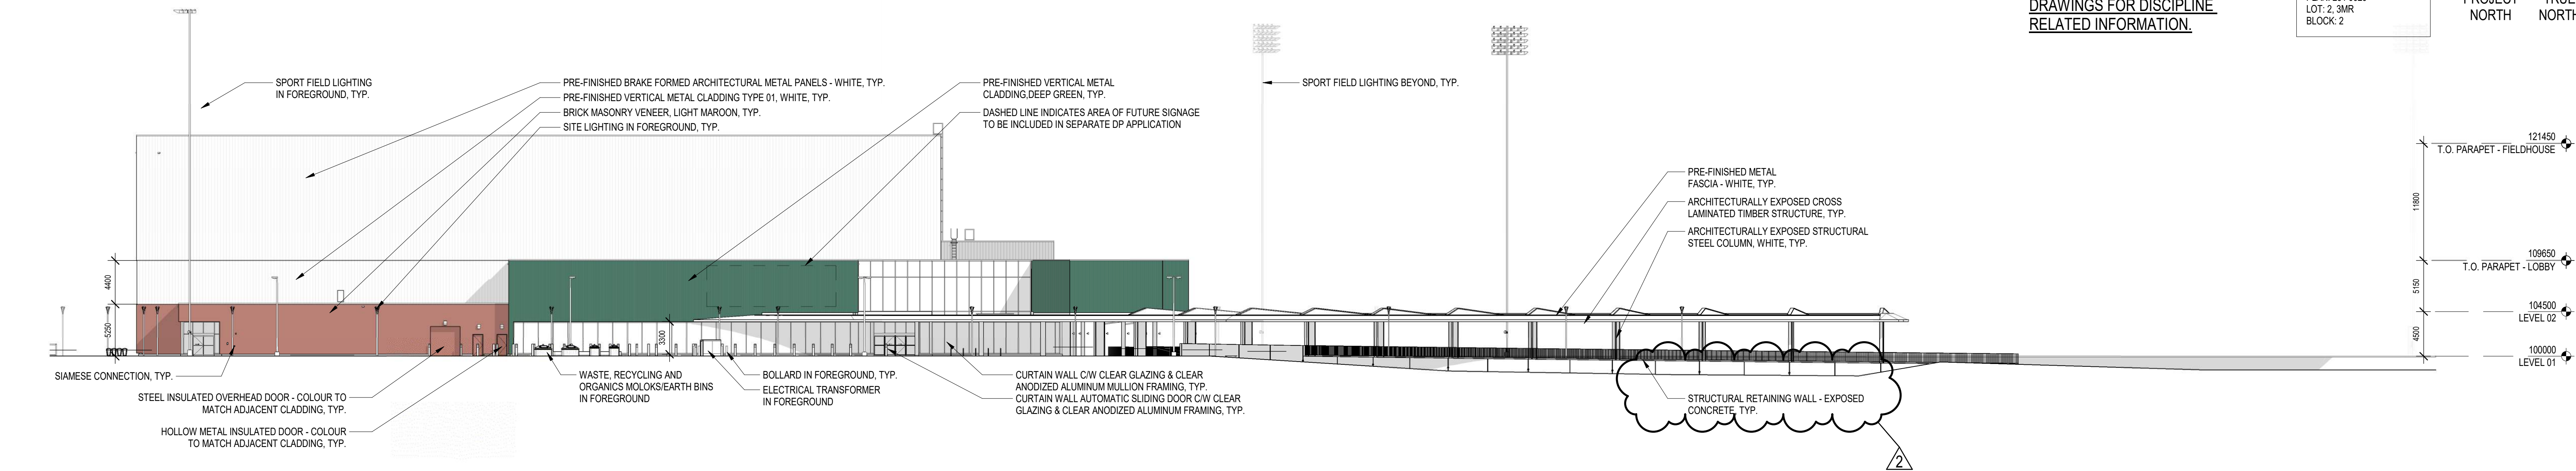


GENERAL NOTES

1. REFER TO CIVIL, LANDSCAPE, STRUCTURAL AND ELECTRICAL DRAWINGS FOR DISCIPLINE RELATED INFORMATION.

ADDRESSES

MUNICIPAL ADDRESS:
8500 40 ST NE
LEGAL ADDRESS:
PLAN: 251 0329
LOT: 2, 3MR
BLOCK: 2

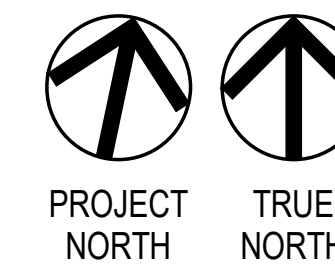

Project Team:
Prime Consultant
GEC Architecture
Structural Consultant
RJC Engineering
Mechanical Consultant
Remedy Engineering
Electrical Consultant
SMP Engineering
Civil Consultant
Grade Consulting
Landscape Consultant
Public City Architecture
Consultant Other
Clifton Engineering



Seal & Permit


PRELIMINARY -
NOT FOR
CONSTRUCTION

2	RE-ISSUED FOR DEVELOPMENT PERMIT	2026-02-20
1	DEVELOPMENT PERMIT	2025-11-25
NO.	ISSUED FOR	DATE
Drawing History		
Scale	As indicated	Checked By
Project		
NORTHEAST ATHLETIC COMPLEX		
8500 40 ST NE, Calgary, AB		
Drawing Title		
BUILDING ELEVATIONS		
Project Number	Drawing Number	
6143	DP-012	



- 4-Red Osier Dogwood
- 5-Calgary Carpet Juniper
- 5-Snowberry
- Proposed pop-up basketball court, typ.
- Proposed drop-off zone
- Proposed concrete walkway, typ.
- Proposed asphalt multi-use path, typ.

- Legend
- Proposed Concrete Surfacing Sand blast finish
 - Proposed Concrete Surfacing Broom finish
 - Proposed Asphalt Surfacing
 - Proposed Painted Asphalt Surfacing
 - Proposed Stabilized Granular Surfacing
 - Proposed Sod
 - Proposed Artificial Turf
 - Proposed Naturalized Turf
 - Proposed Planting Bed
 - Proposed Engineered Wood Fibre Play Surfacing
 - Potential Low Impact Development Opportunity
 - Proposed Tree Planting
 - Proposed Tactile Warning Strip
 - Proposed Water Station
 - Proposed Backless Benches
 - Proposed Backed Bench
 - Proposed Lighting Refer to Electrical
 - Proposed Picnic Table and Benches c/w Overhead Structure
 - Proposed Bike Racks
 - Proposed Moveable Tables and Chairs
 - Property Line
 - Proposed Fencing
 - Proposed Steel Edger
 - Existing Utility Right of Way
 - Existing Storm / Sanitary Line
 - Existing Water Line
 - Existing Gas Line
 - Existing Underground Power Line
 - Existing Telecom Line
 - Existing Fence

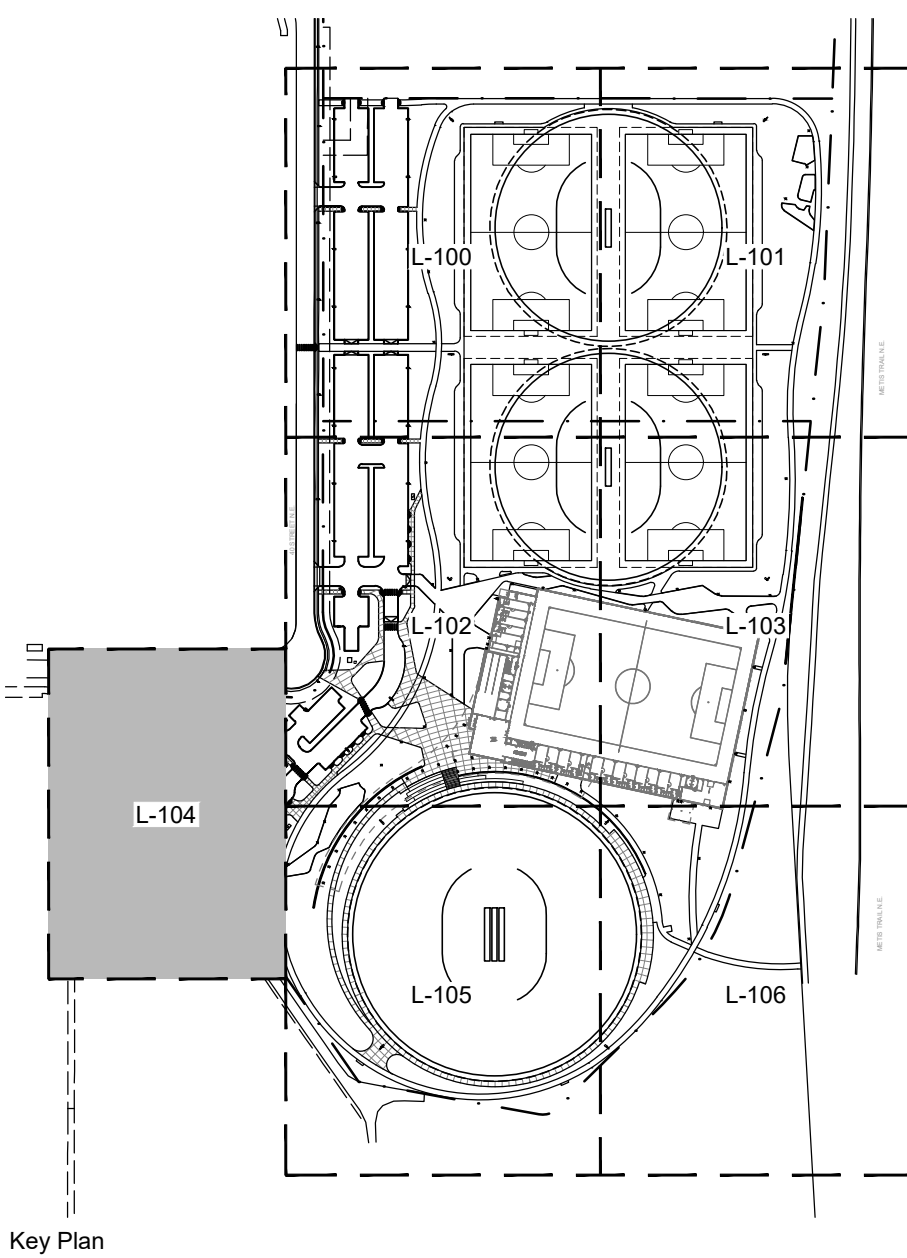

Key Plan

GEC
GEC Architecture | Partnership

Project Team:

Prime Consultant
GEC Architecture

Structural Consultant
RJC Engineers

Mechanical Consultant
Remedy

Electrical Consultant
SMP Engineers

Civil Consultant
Grade Consulting

Landscape Consultant
Public City Architecture

Radon Consultant
Clifton Engineering

Client:

Seal & Permit

PUBLICCITY
Landscape Architecture

NOT FOR
CONSTRUCTION

2	DEVELOPMENT PERMIT	2028-02-20
1	DEVELOPMENT PERMIT	2025-11-25
NO.	ISSUED FOR	DATE



Drawing History

Scale	1:300	Checked By	LW
Project	NORTHEAST ATHLETIC COMPLEX		
8500 40 ST NE, Calgary, AB			
Drawing Title			
Materials Plan			

Project Number
2558

Drawing Number
L-104

Copyright © 2024 GEC Architecture

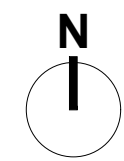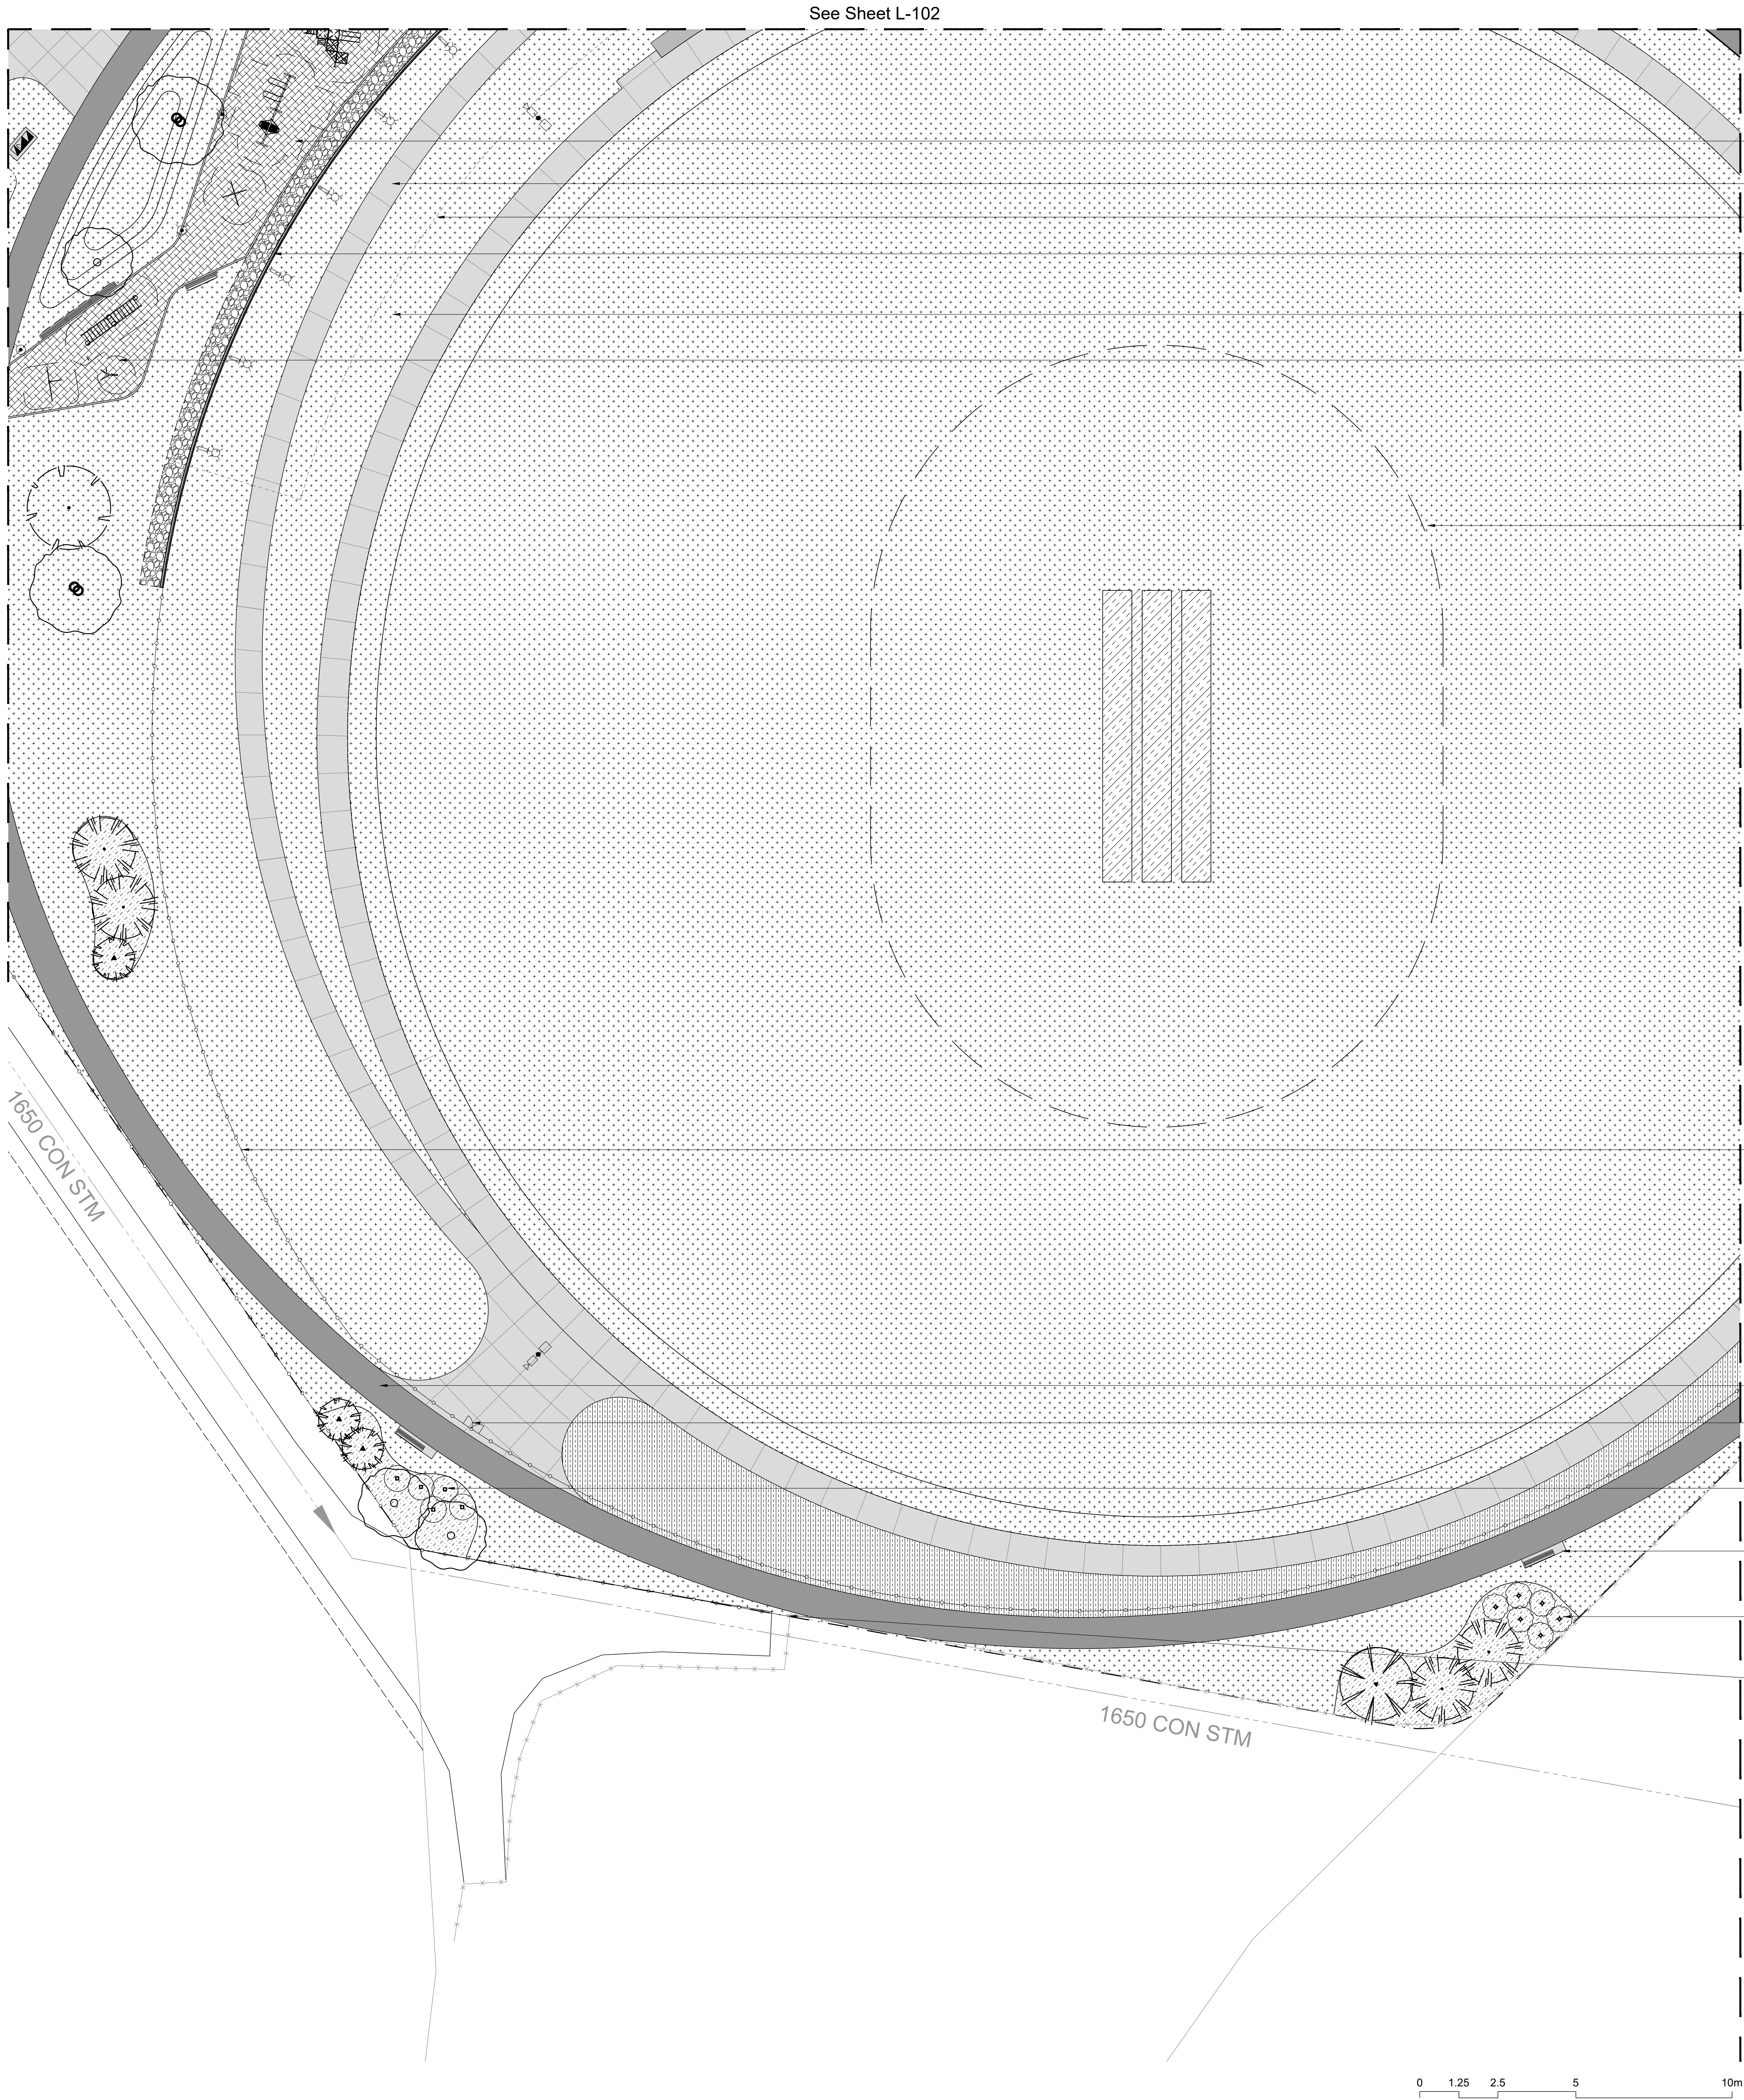

- Proposed structured play area
- Proposed concrete walkway, typ.
- Proposed outline of canopy above
- Proposed retaining wall
Refer to Civil
- Proposed berm for seating
- Proposed fitness area
- Proposed turf cricket pitch

- Proposed fencing, typ.

- Proposed asphalt multi-use path, typ.
- Proposed access gate

- 5-Red Osier Dogwood


- Proposed seating node with
bench on concrete pad, typ.

- 6-Yellow Twig Dogwood

- Proposed fencing to tie into
existing storm pond fencing

- Legend
- Proposed Concrete Surfacing
Sand blast finish
 - Proposed Concrete Surfacing
Broom finish
 - Proposed Asphalt Surfacing
 - Proposed Painted Asphalt Surfacing
 - Proposed Stabilized Granular Surfacing
 - Proposed Sod
 - Proposed Artificial Turf
 - Proposed Naturalized Turf
 - Proposed Planting Bed
 - Proposed Engineered Wood
Fibre Play Surfacing
 - Potential Low Impact Development
Opportunity
 - Proposed Tree Planting

- Proposed Tactile Warning Strip
- Proposed Water Station
- Proposed Backless Benches
- Proposed Backed Bench
- Proposed Lighting
Refer to Electrical
- Proposed Picnic Table and Benches
c/w Overhead Structure
- Proposed Bike Racks
- Proposed Moveable Tables and Chairs
- Property Line
- Proposed Fencing
- Proposed Steel Edger
- Existing Utility Right of Way
- Existing Storm / Sanitary Line
- Existing Water Line
- Existing Gas Line
- Existing Underground Power Line
- Existing Telecom Line
- Existing Fence

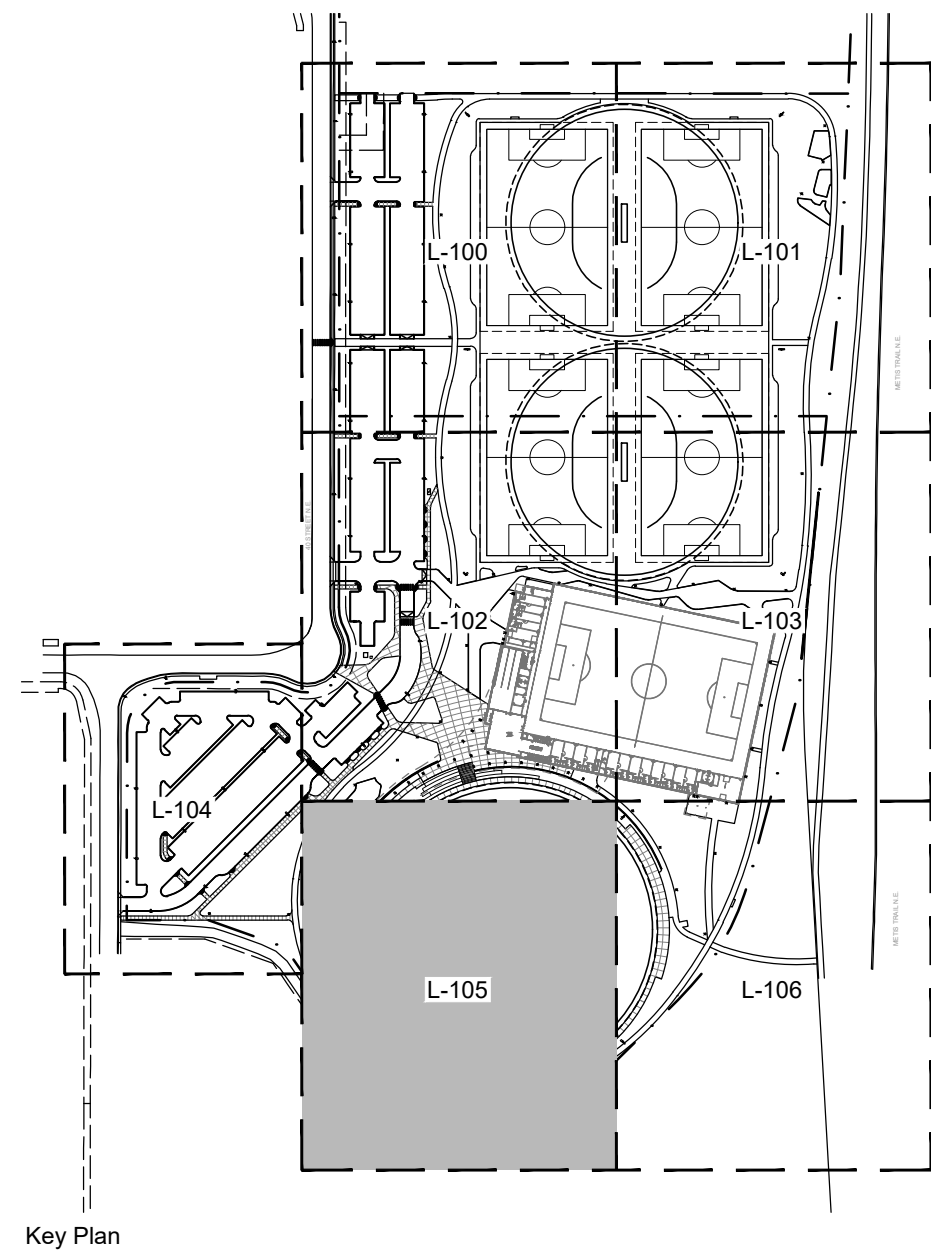

GEC
GEC Architecture | Partnership

Project Team:

Prime Consultant
GEC Architecture

Structural Consultant
RJC Engineers

Mechanical Consultant
Remedy

Electrical Consultant
SMP Engineers

Civil Consultant
Grade Consulting

Landscape Consultant
Public City Architecture

Radon Consultant
Clifton Engineering



Seal & Permit

PUBLICCITY
Landscape Architecture

NOT FOR
CONSTRUCTION

2	DEVELOPMENT PERMIT	2028-02-20
1	DEVELOPMENT PERMIT	2025-11-25
NO.	ISSUED FOR	DATE

Drawing History

Scale
1:300

Checked By
LW

Project

**NORTHEAST ATHLETIC
COMPLEX**

8500 40 ST NE, Calgary, AB

Drawing Title


Materials Plan

Project Number
2558

Drawing Number
L-105

Copyright © 2024 GEC Architecture


Detail Sheet 24: Tree Planting - 40 mm to 100 mm Caliper Trees Spade Dug

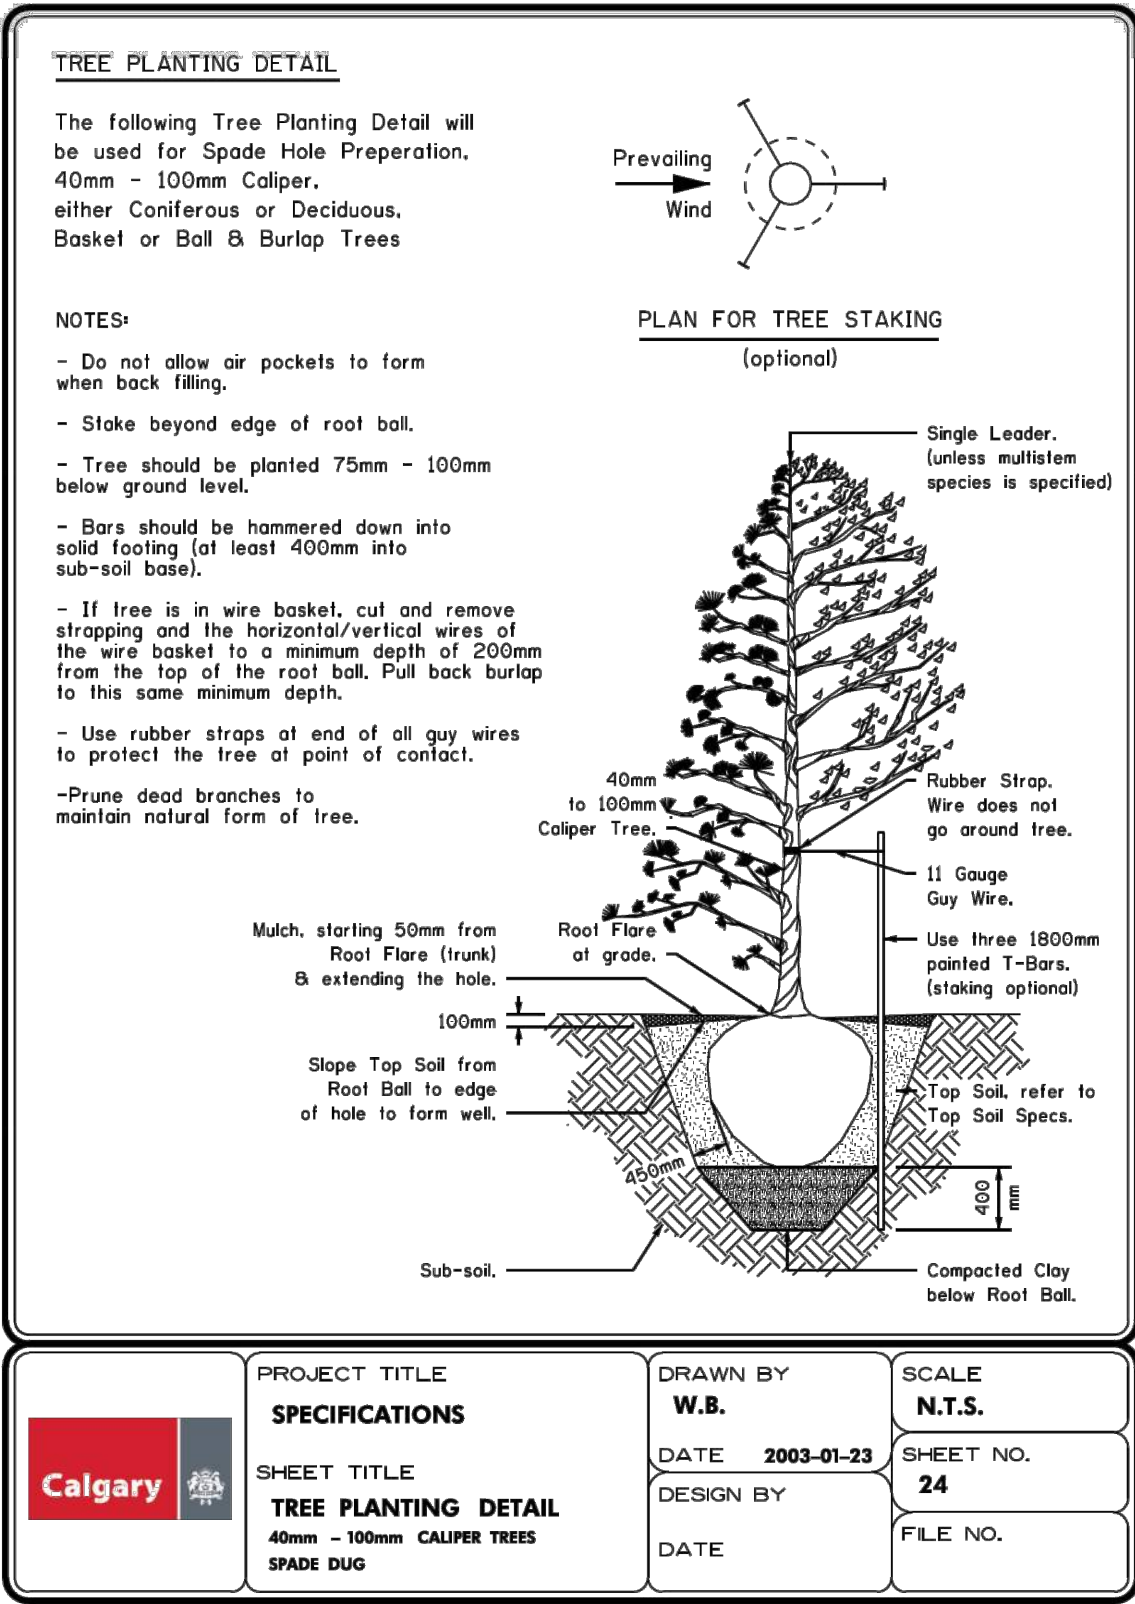

Calgary Parks and Open Spaces 2024 274

1 L-200 Tree Planting Detail SCALE: NTS


Detail Sheet 25: Tree Planting - Shrubs

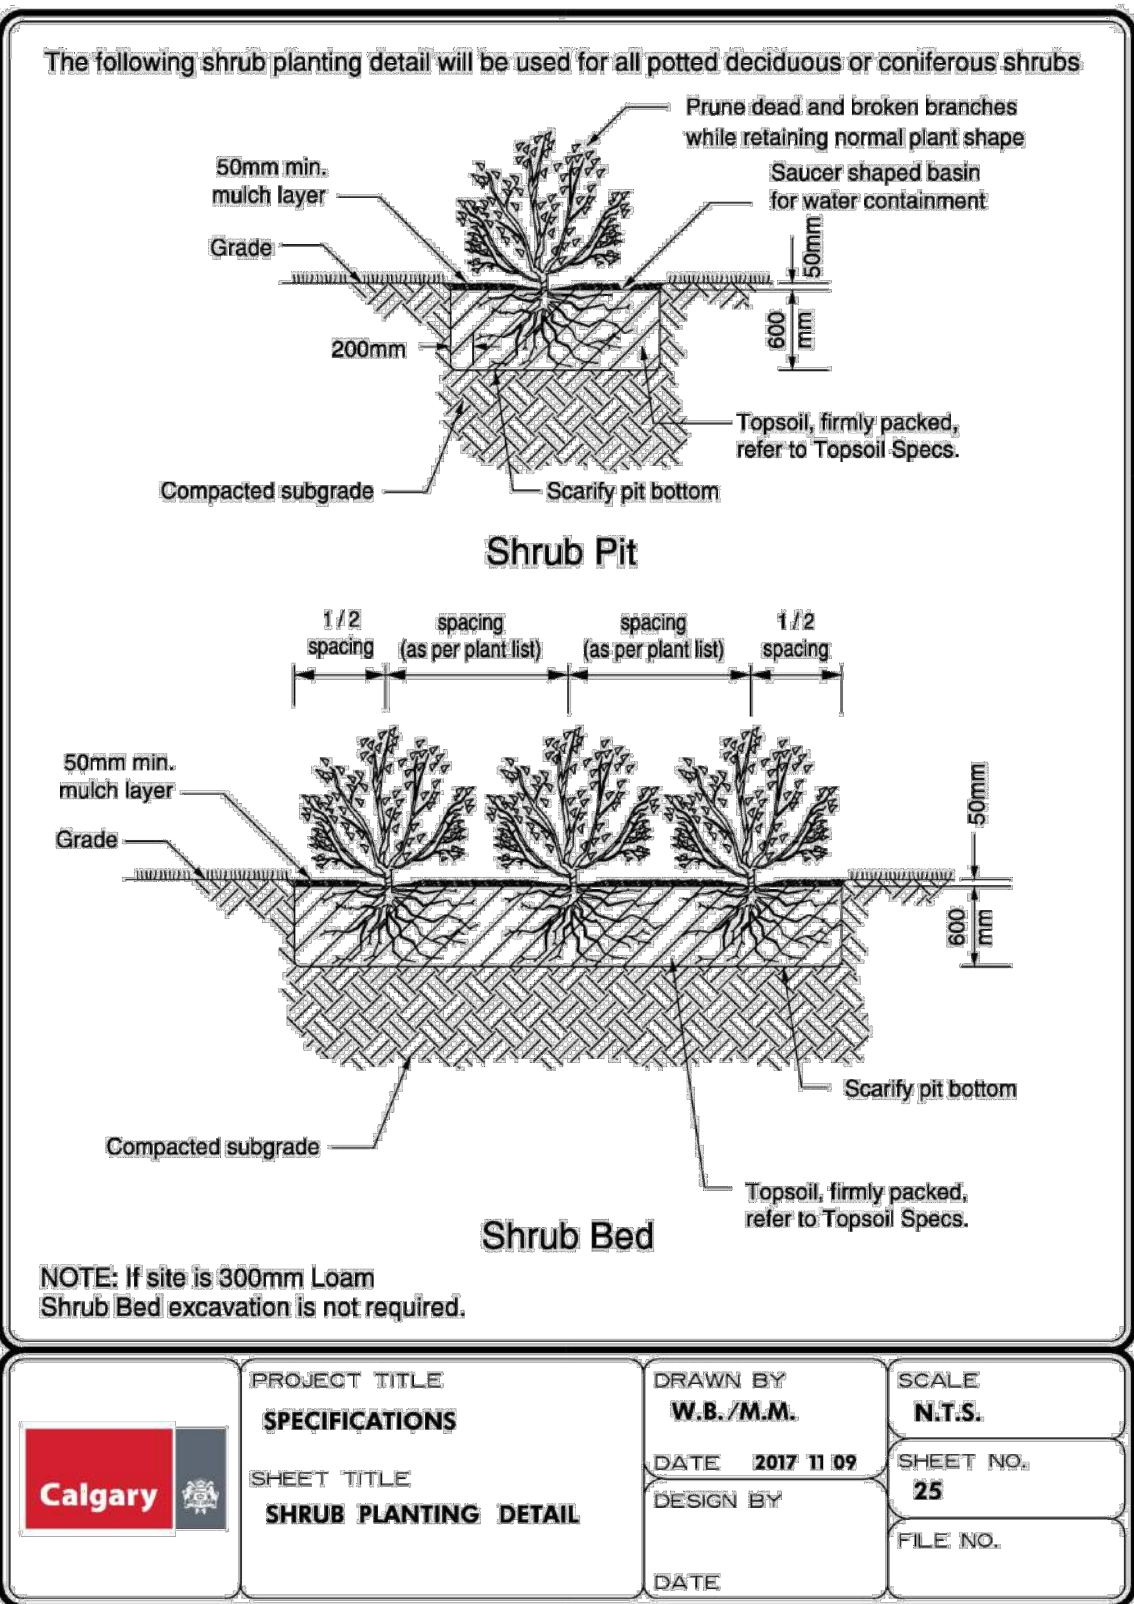

Calgary Parks and Open Spaces 2024 275

2 L-200 Shrub Planting Detail SCALE: NTS


Detail Sheet 26: Tree Planting- Beds

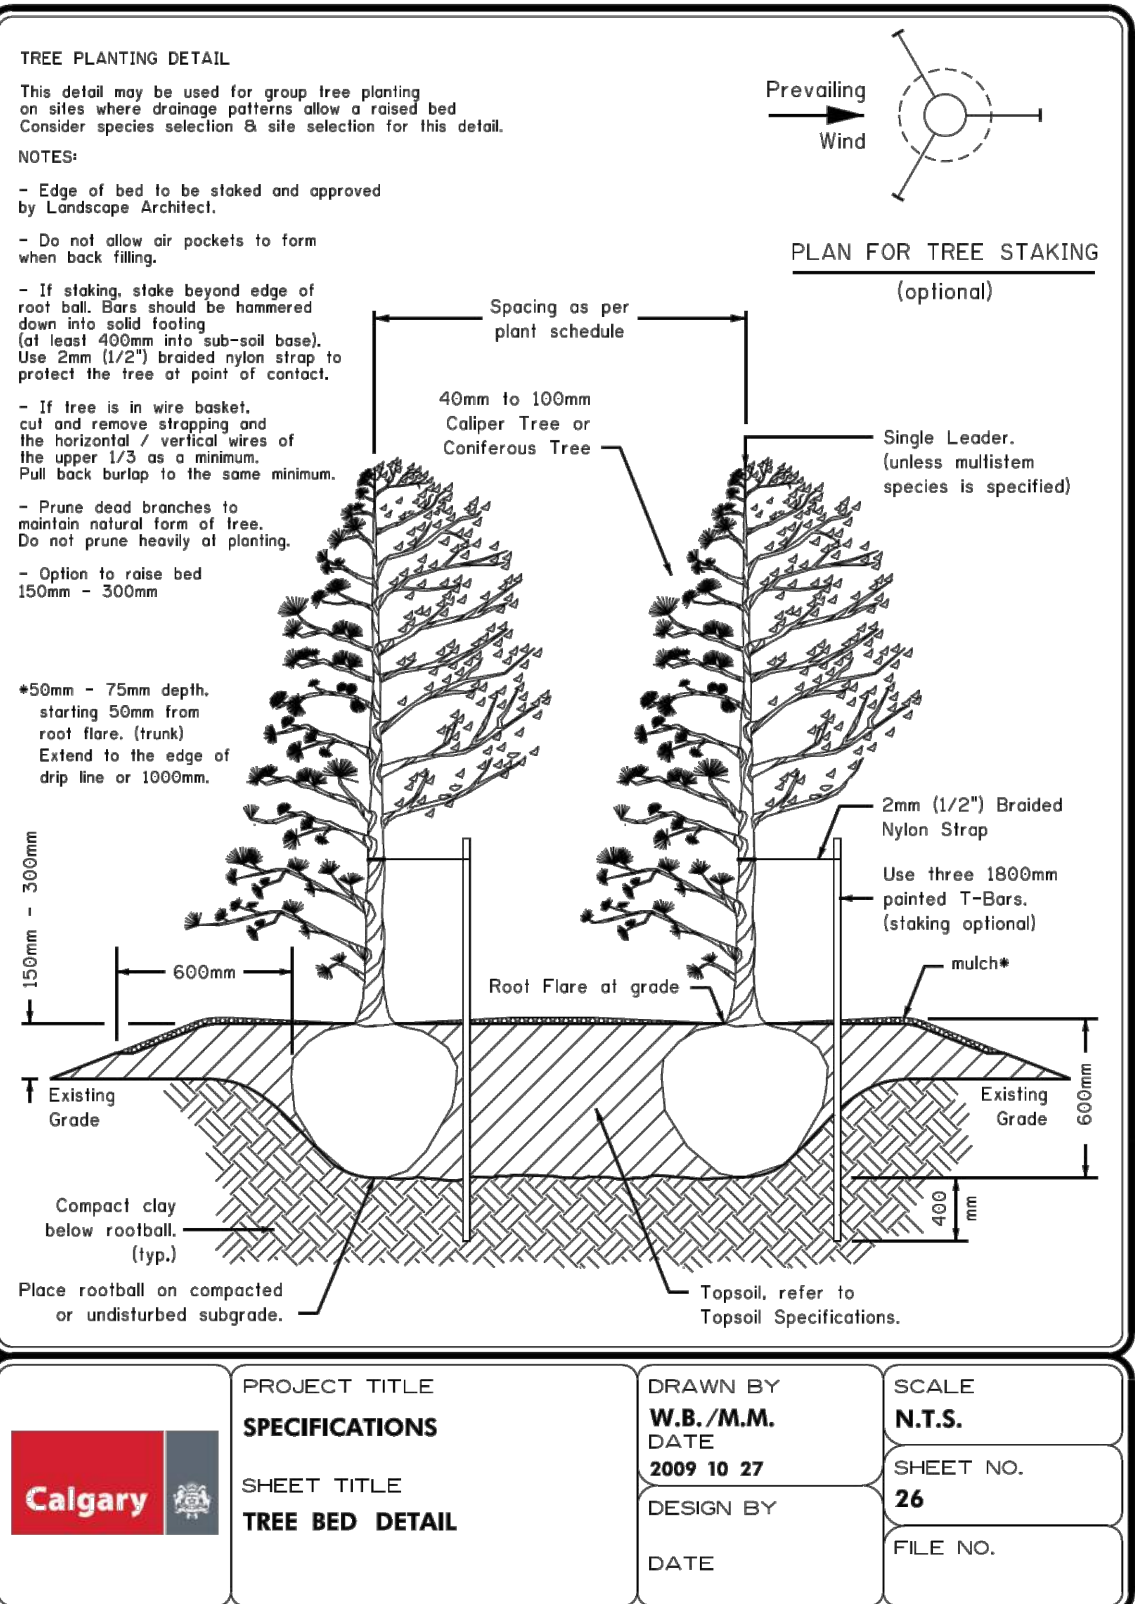

Calgary Parks and Open Spaces 2024 276

3 L-200 Tree Bed Detail SCALE: NTS


Detail Sheet 27: Tree Planting - Slopes

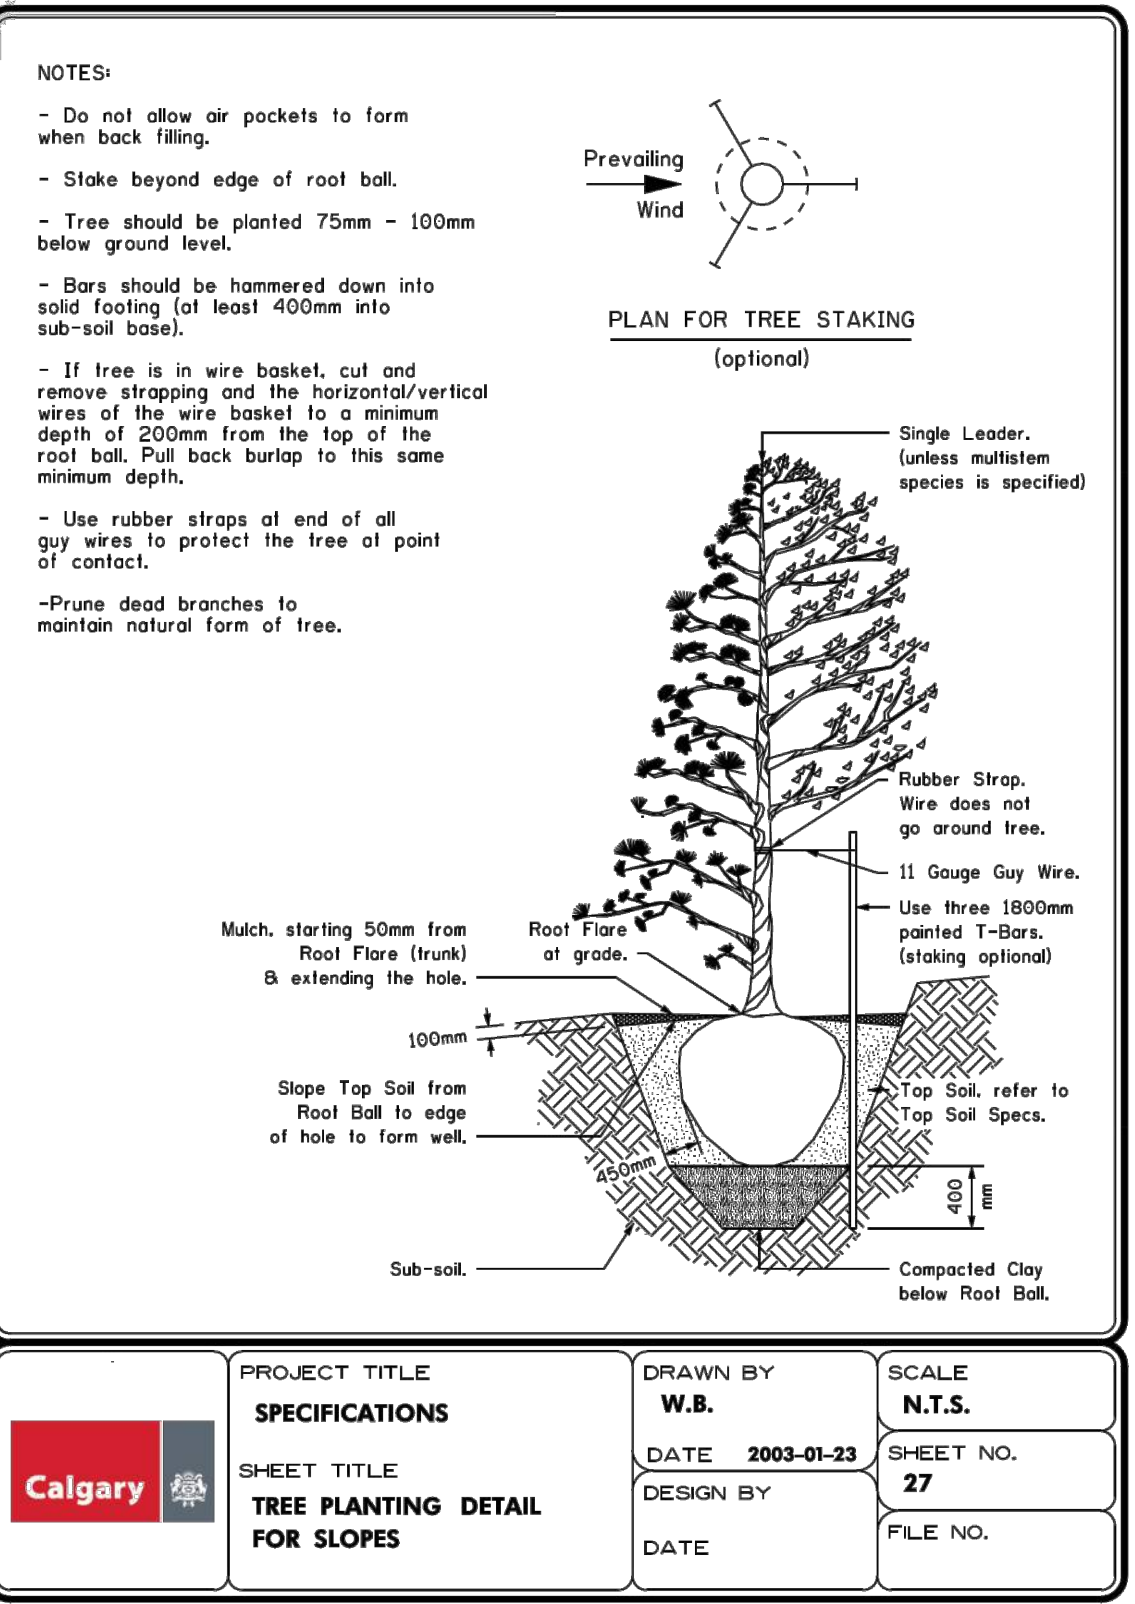

Calgary Parks and Open Spaces 2024 277

4 L-200 Tree Planting Detail for Slopes SCALE: NTS


Detail Sheet 27a: Tree Planting - Boulevard and Median Trench

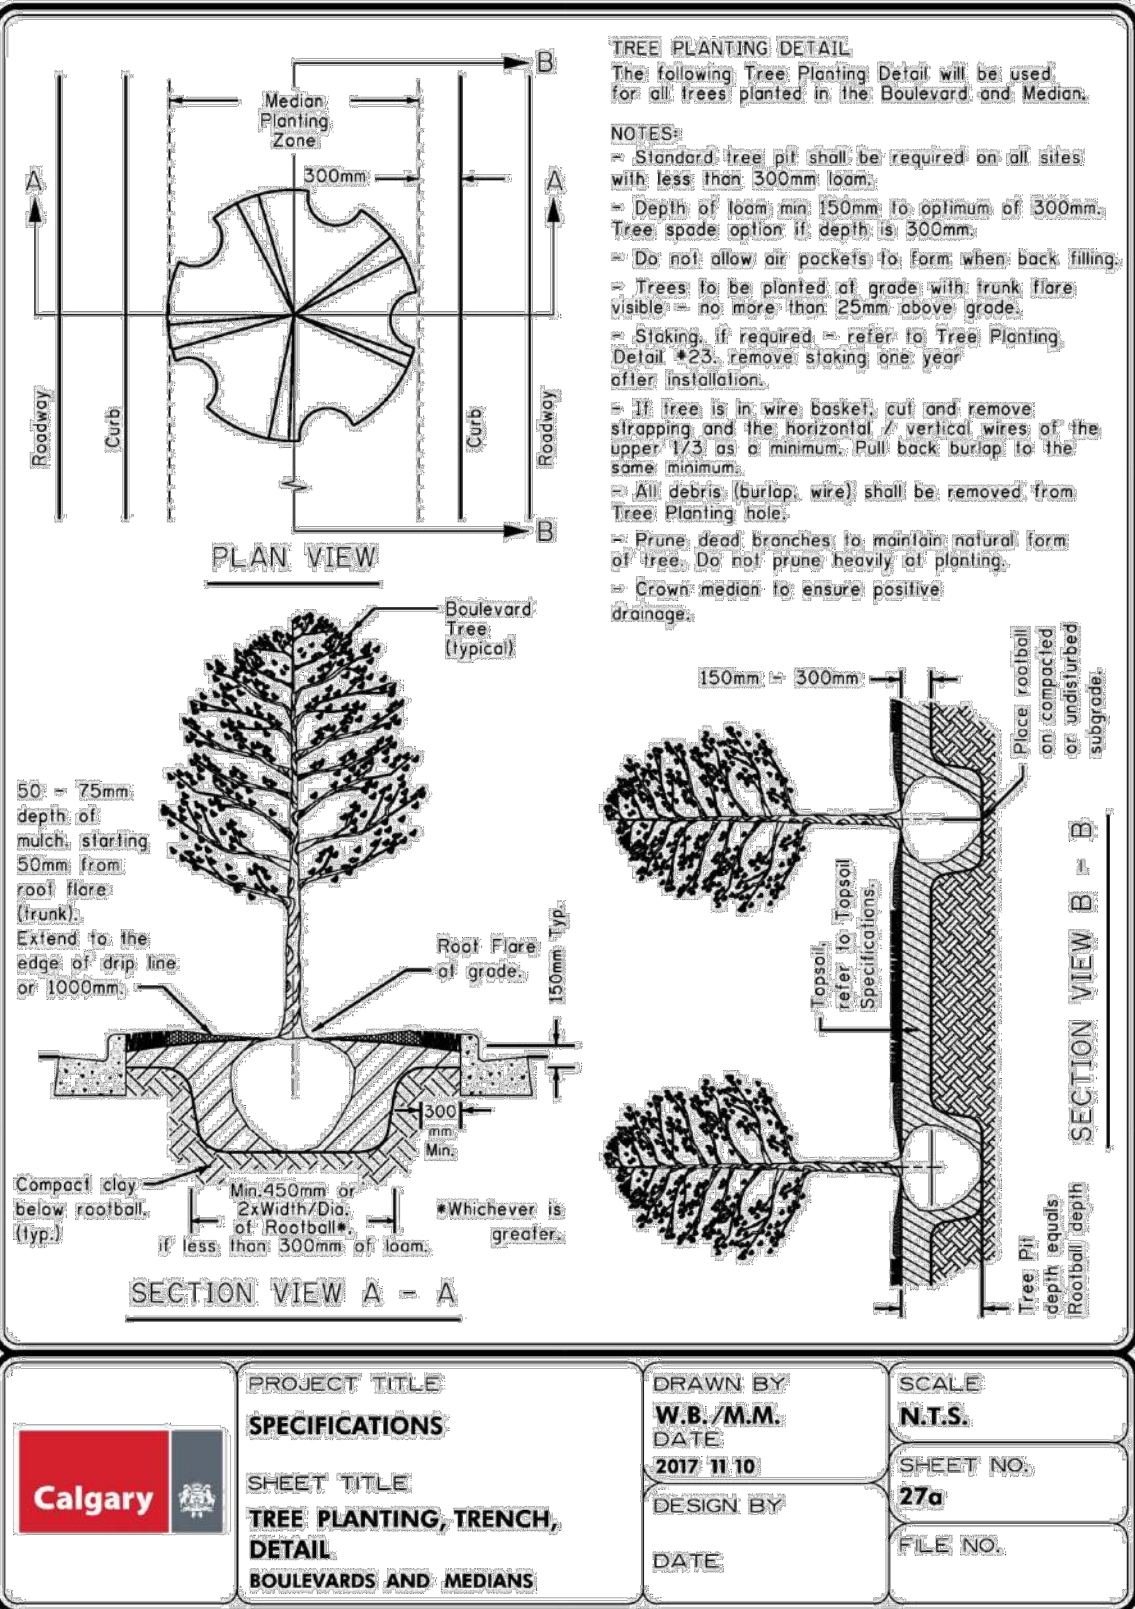

Calgary Parks and Open Spaces 2024 278

5 L-200 Tree Planting, Trench, Detail SCALE: NTS


Detail Sheet 28: Topsoil/Subgrade Preparation

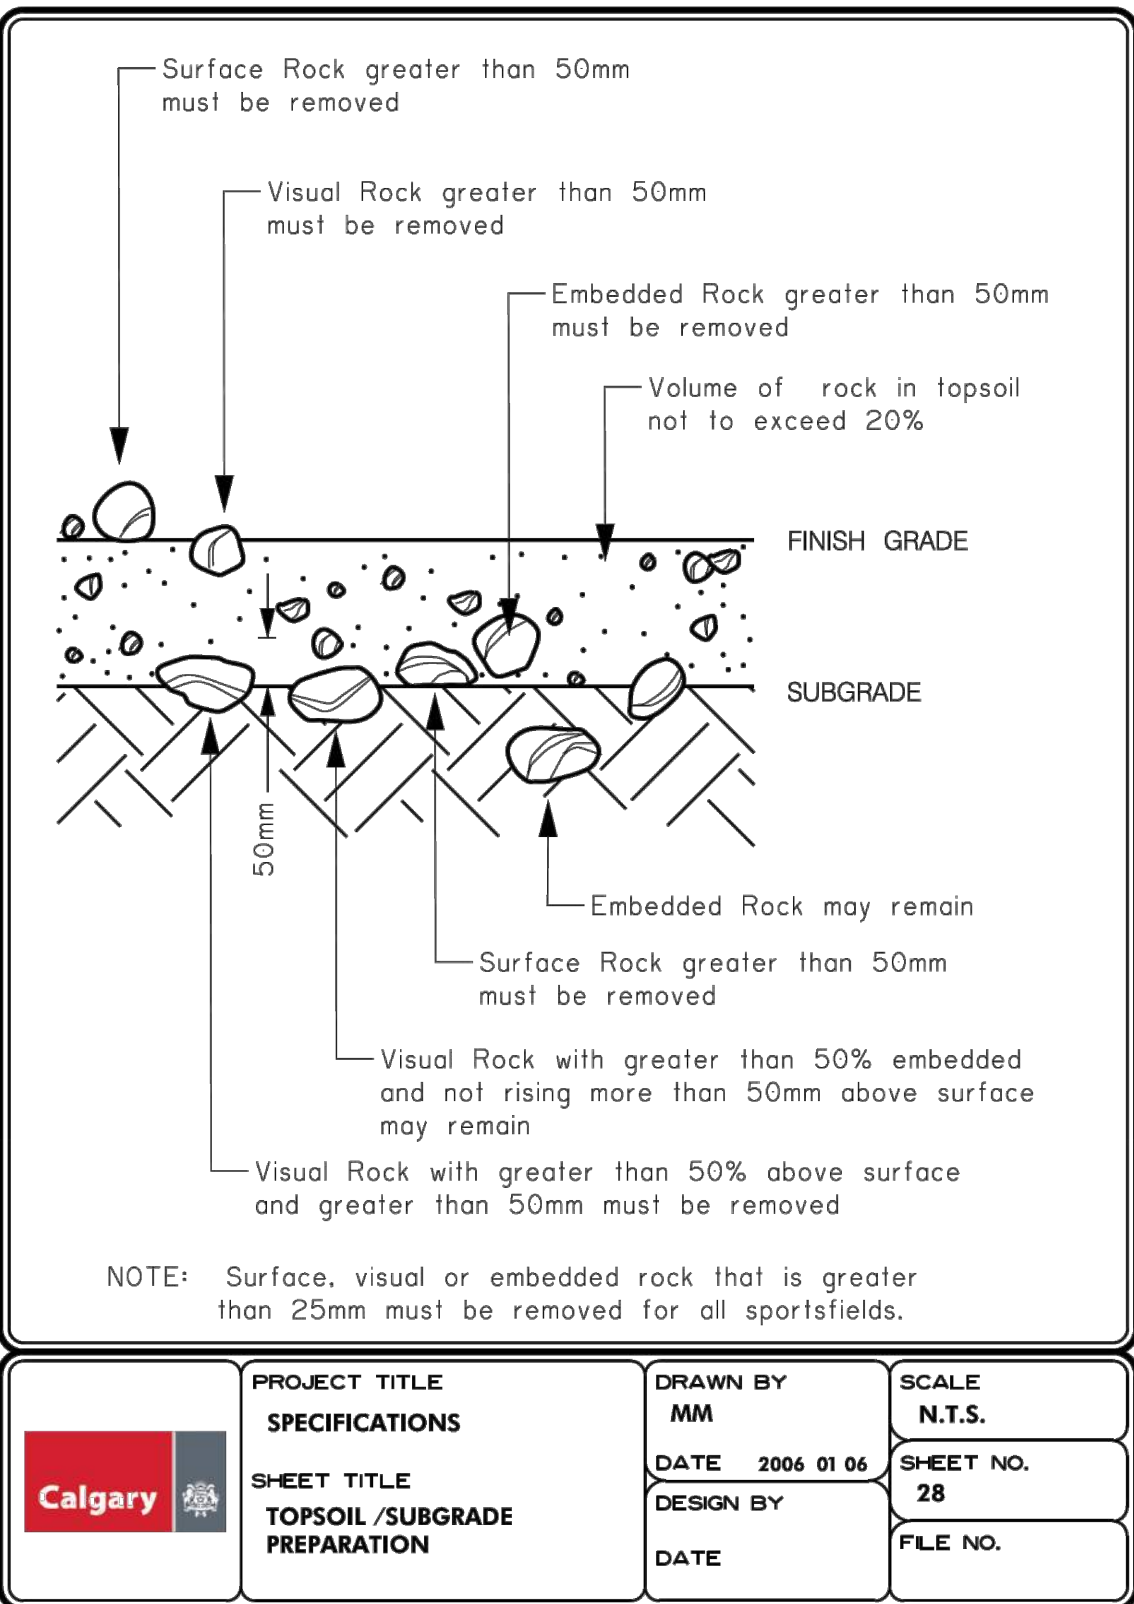

Calgary Parks and Open Spaces 2024 280

6 L-200 Topsoil / Subgrade Preparation SCALE: NTS


Detail Sheet 29: Sod

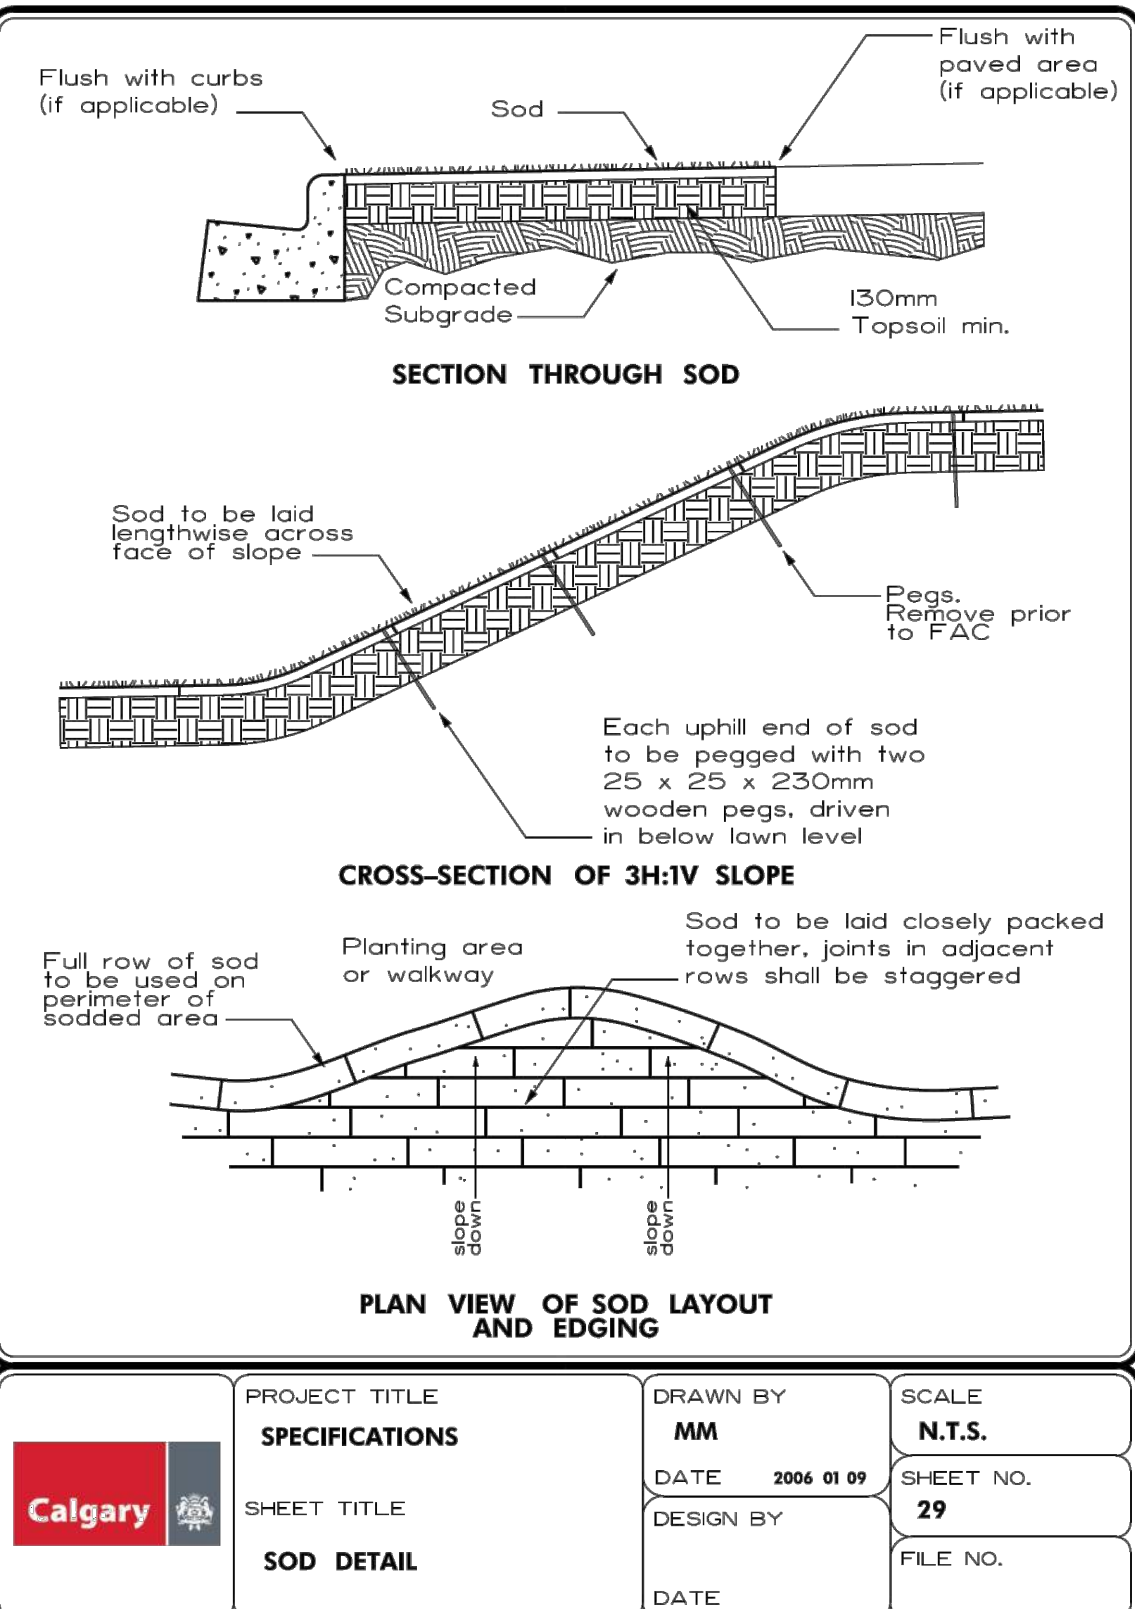

Calgary Parks and Open Spaces 2024 282

7 L-200 Sod Detail SCALE: NTS

Detail Sheet 36: Pathways - Regional Pathway Cross Sections

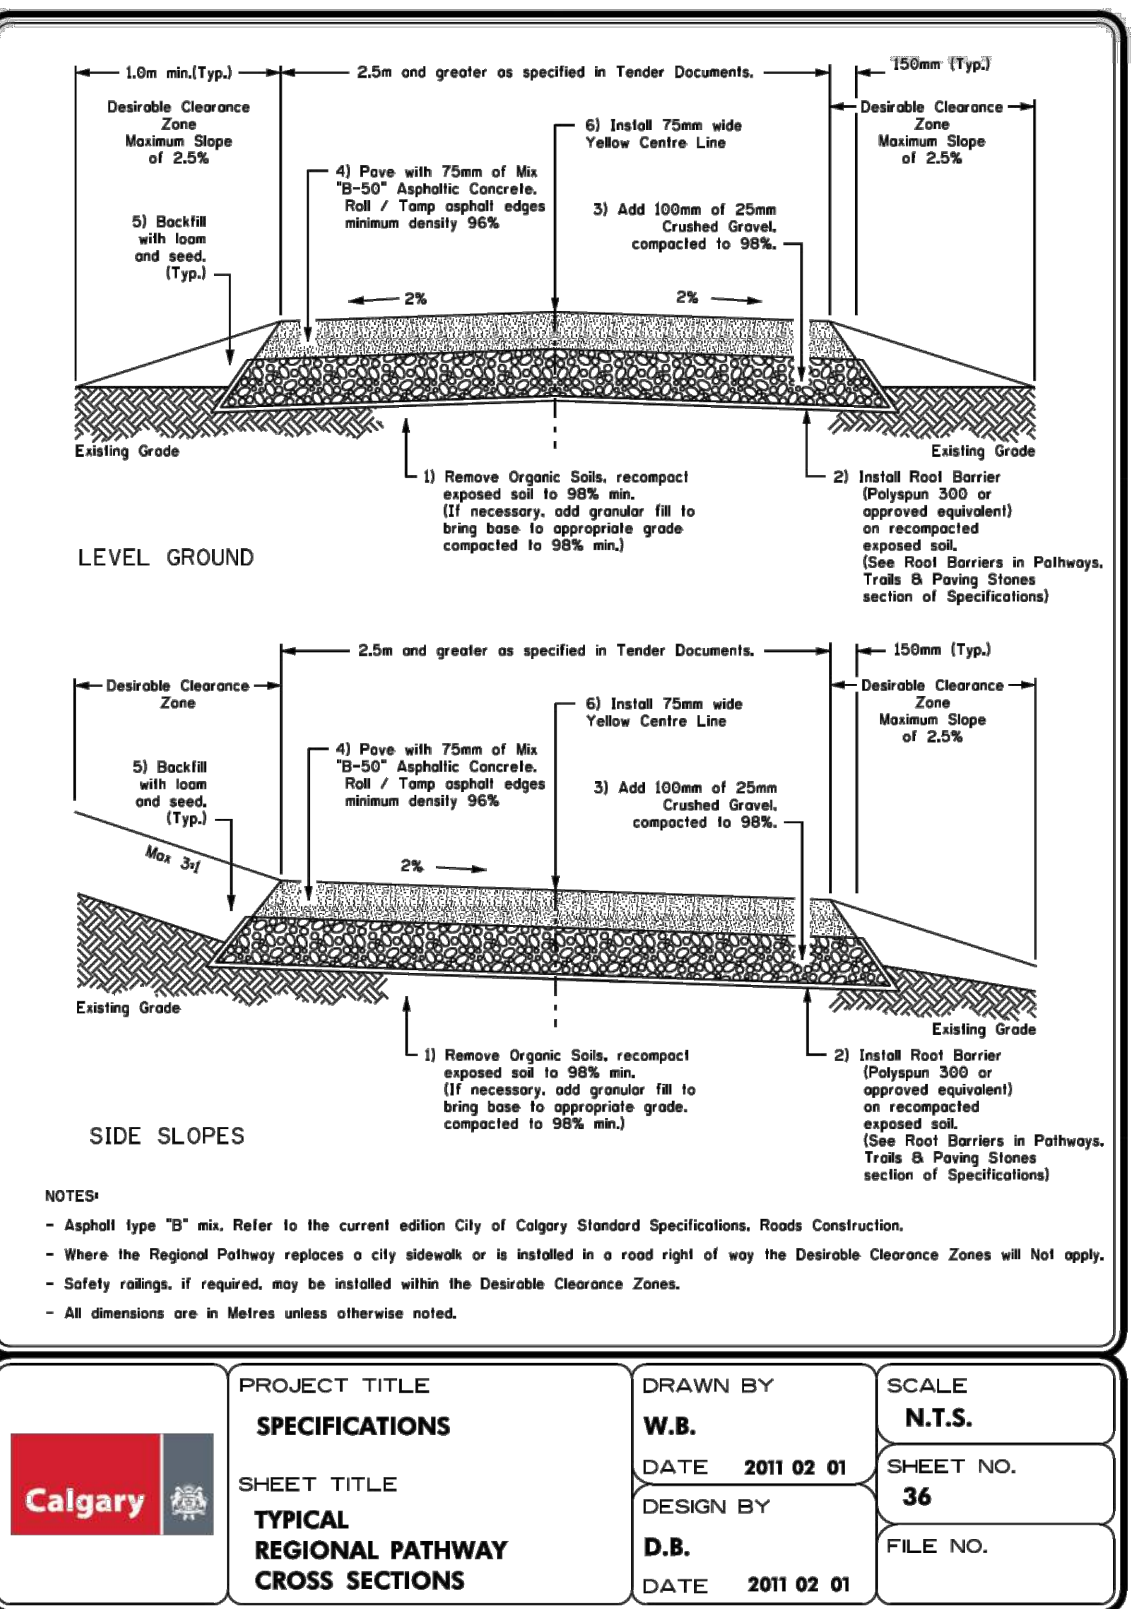

Calgary Parks and Open Spaces 2024 289

8 L-200 Typical Regional Pathway Cross Sections SCALE: NTS



2	DEVELOPMENT PERMIT	2028-02-20
1	DEVELOPMENT PERMIT	2025-11-25
NO.	ISSUED FOR	DATE

Scale	As Noted	Checked By	LW
Project			