



13516 BONAVENTURE
DRIVE S.E.



1 Site/Block Plan
1: 100

MUNICIPAL ADDRESS
13516 BONAVENTURE DRIVE S.E.

LEGAL DESCRIPTION
Lot 77 ;Block:20 ;Plan:7710744

LAND USE DESIGNATION
R-CG
Residential - Grade-Oriented Infill

PARCEL AREA
716.02m² (7707.18 ft²)

- PROPOSED STRUCTURE
- CONC. WALKWAY
- CONC. PAVING
W&R Area & Apron
- SOD
- CITY LAND
- GRAVEL
- CONC. STEPS & PORCH
- PROPOSED WOOD FENCE
- EXISTING WOOD FENCE

DATE	No.	REVISION	BY

PROJECT
Daycare 13516

CLIENT
Owner

PROGRESS		DP	
SCALE		As indicated	
DRAWN	JP	CHECKED	TB
FILE		20250806	
DATE		12/23/2025 1:33:58 PM	


Site Plan

A01


13516 BONAVENTURE DRIVE S.E.




① Existing North Elevation
1/4" = 1'-0"

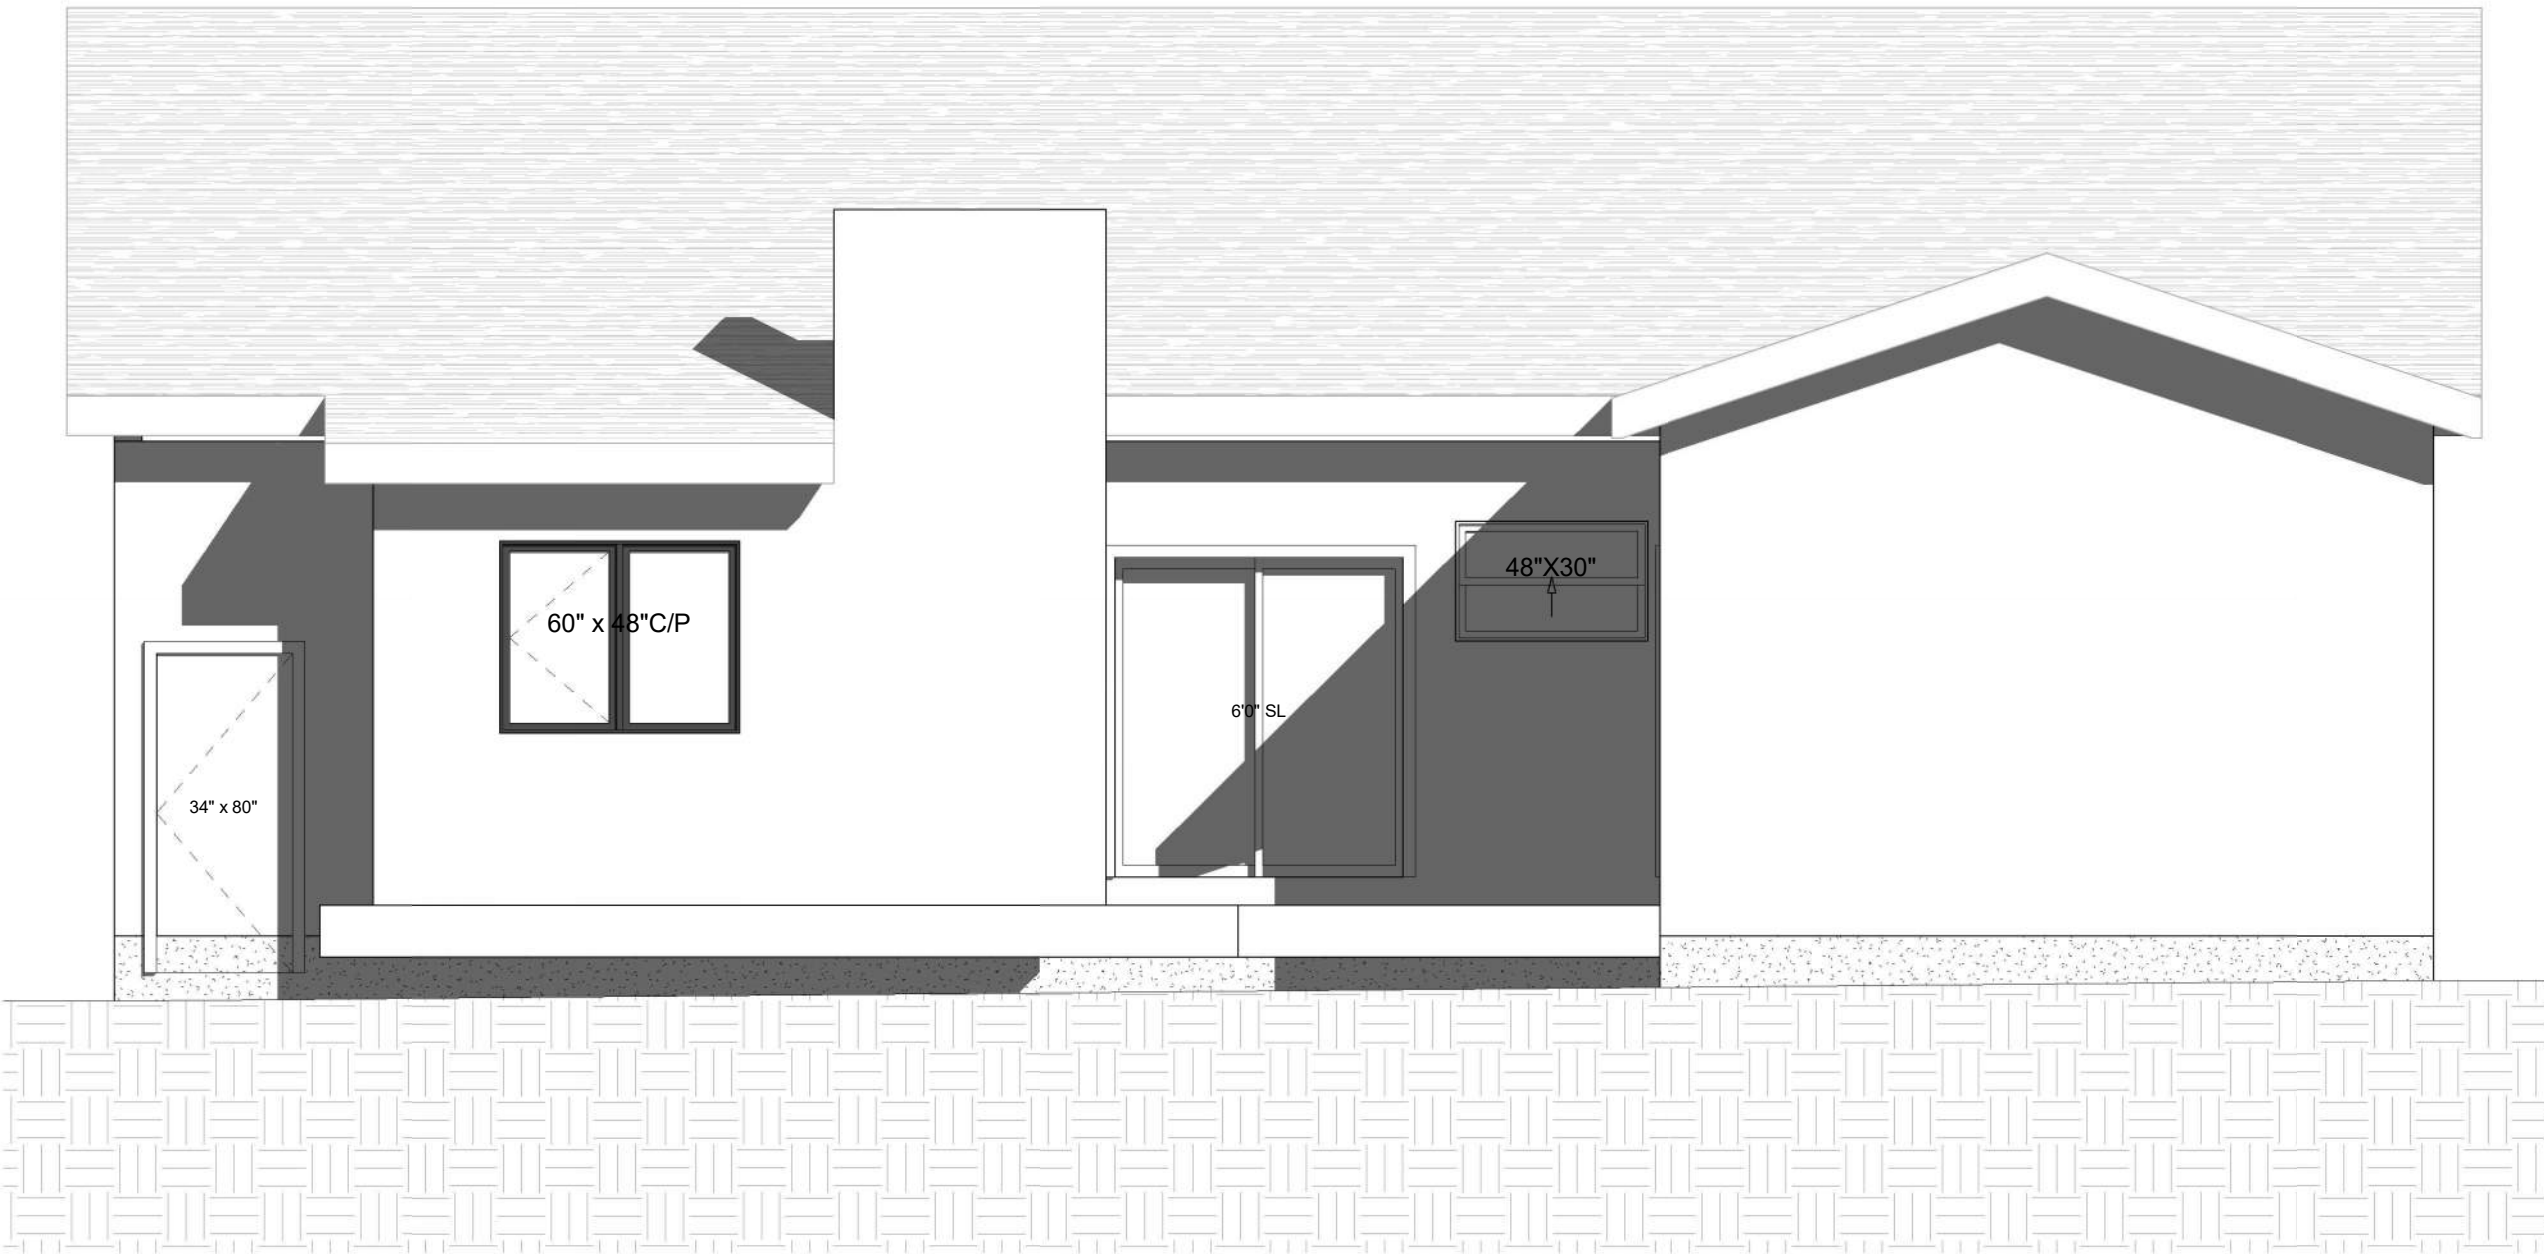

② Existing South Elevation
1/4" = 1'-0"

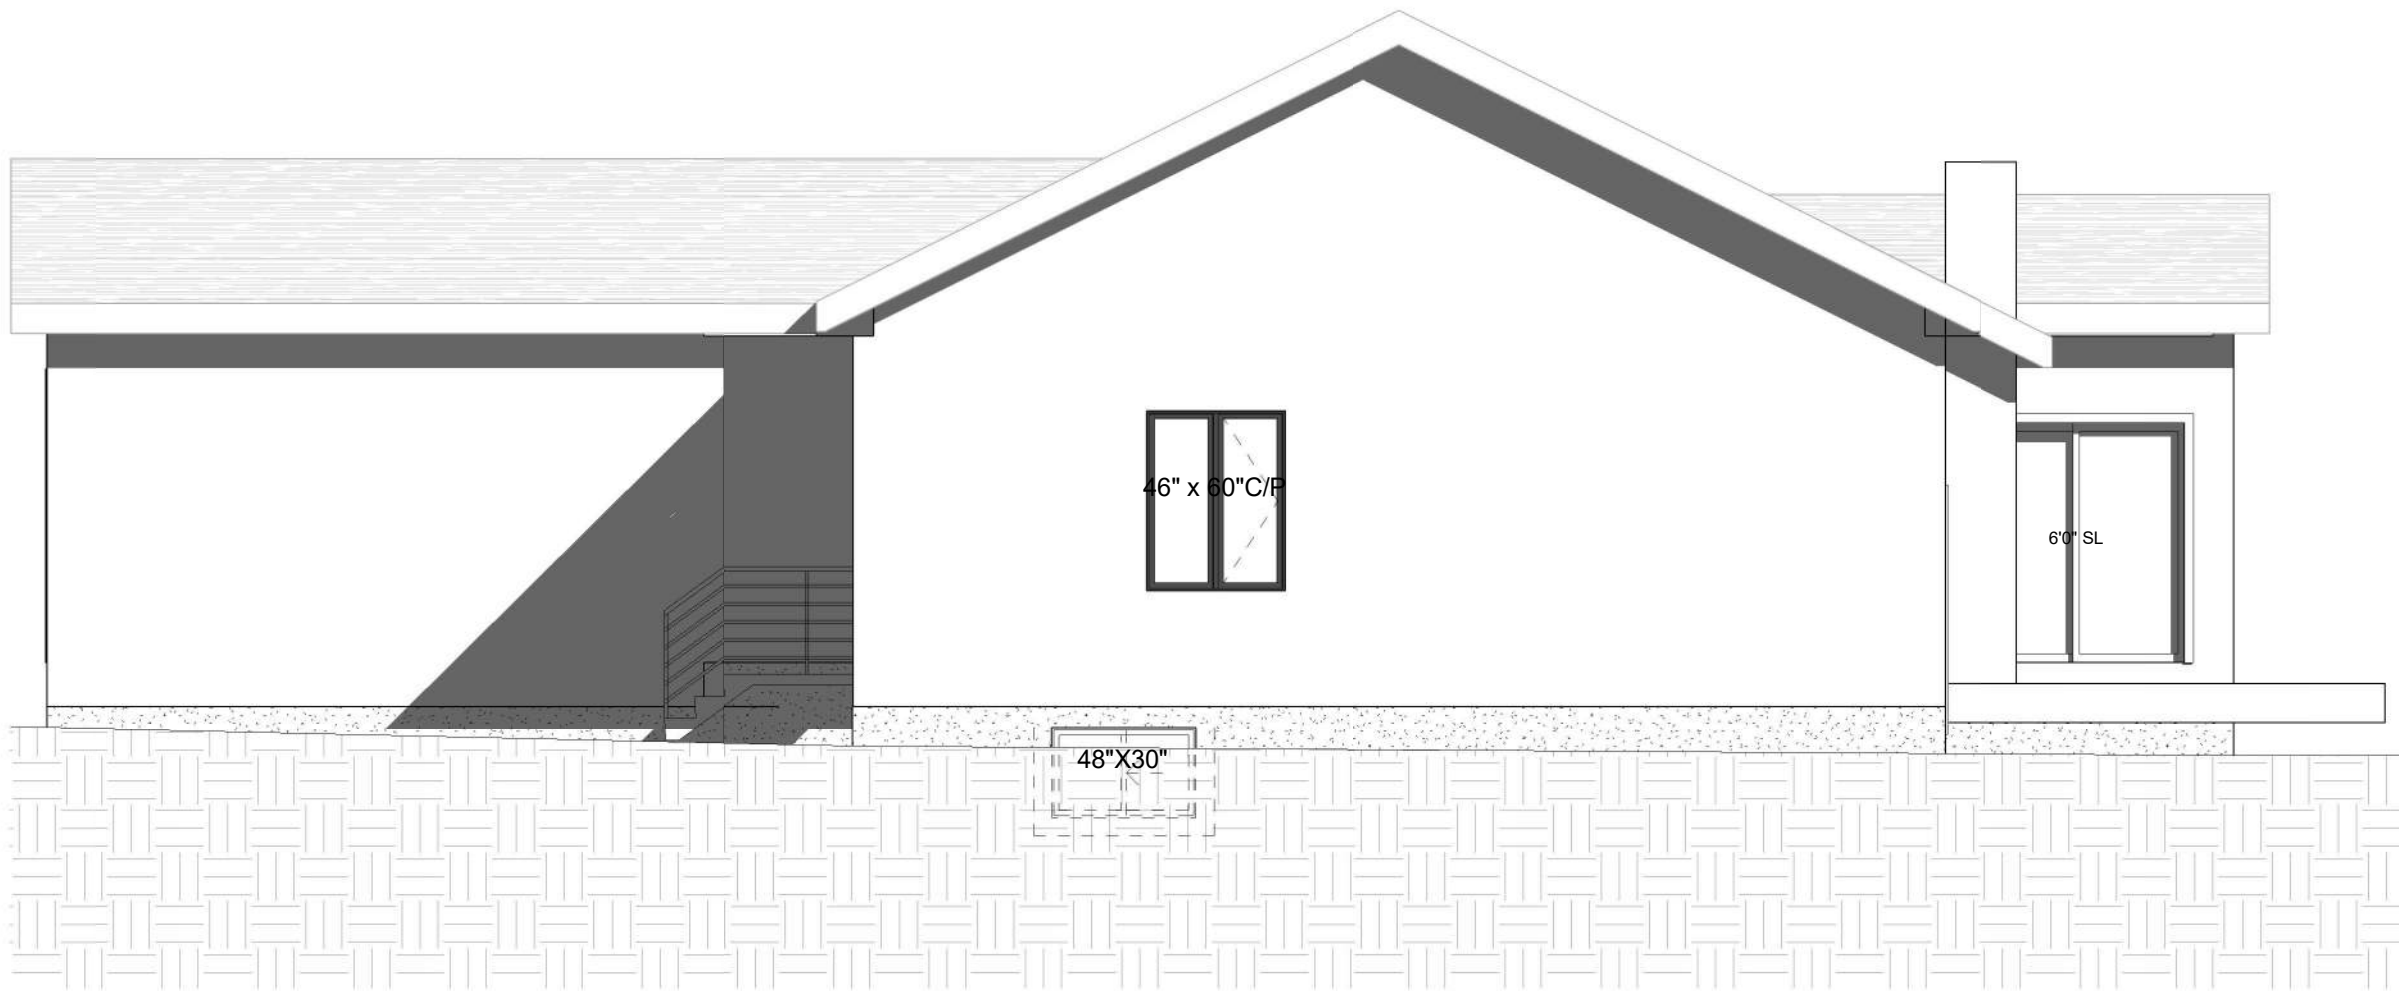

③ Existing East Elevation
3/16" = 1'-0"

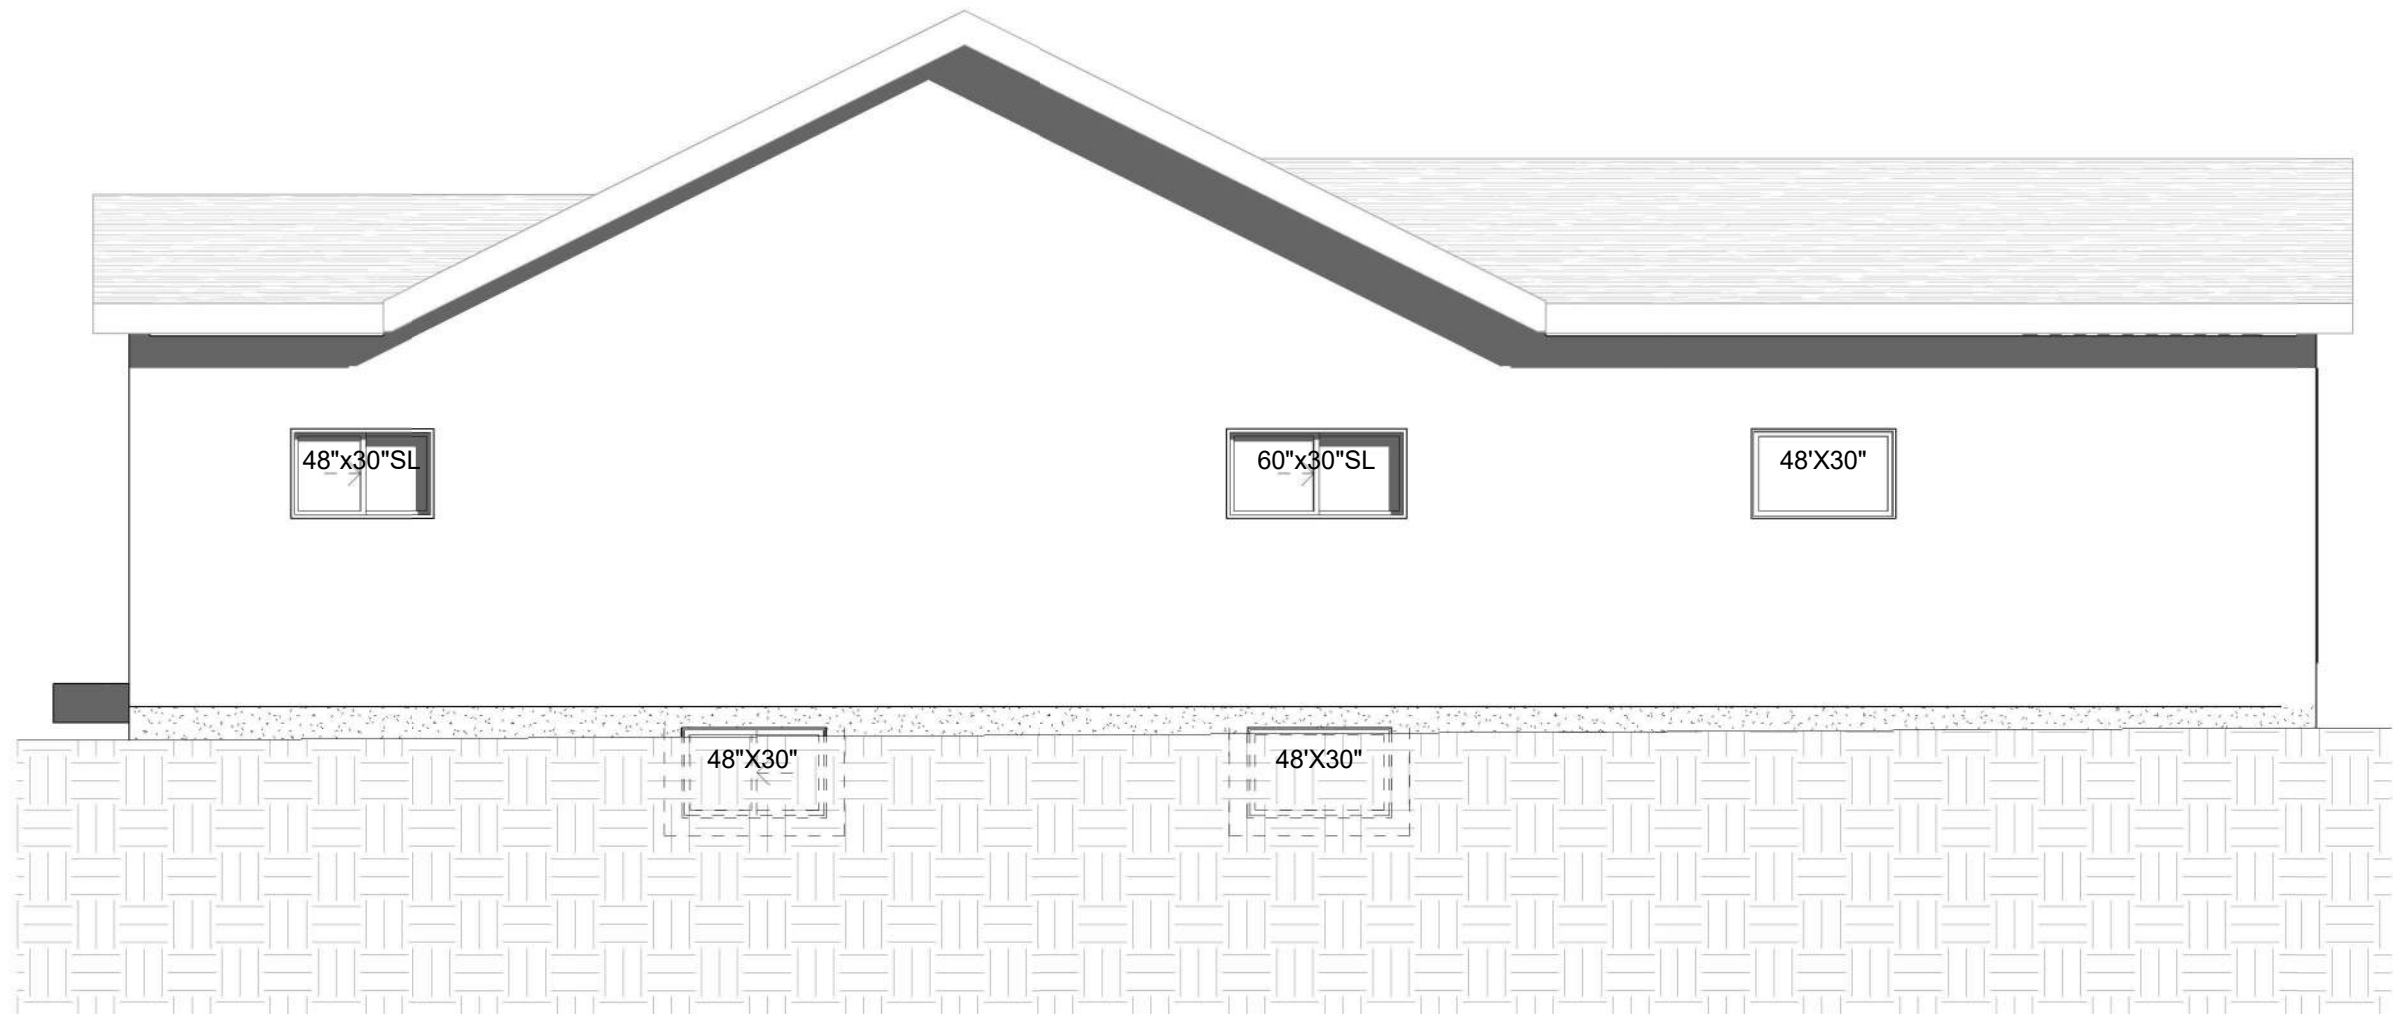

④ Existing West Elevation
3/16" = 1'-0"

DATE	No.	REVISION	BY

PROJECT
Daycare 13516
13516 BONAVENTURE DRIVE S.E.

CLIENT
Owner

PROGRESS		DP	
SCALE		As indicated	
DRAWN	JP	CHECKED	TB
FILE	20250806		
DATE	12/23/2025 1:34:02 PM		

Existing Elevation