


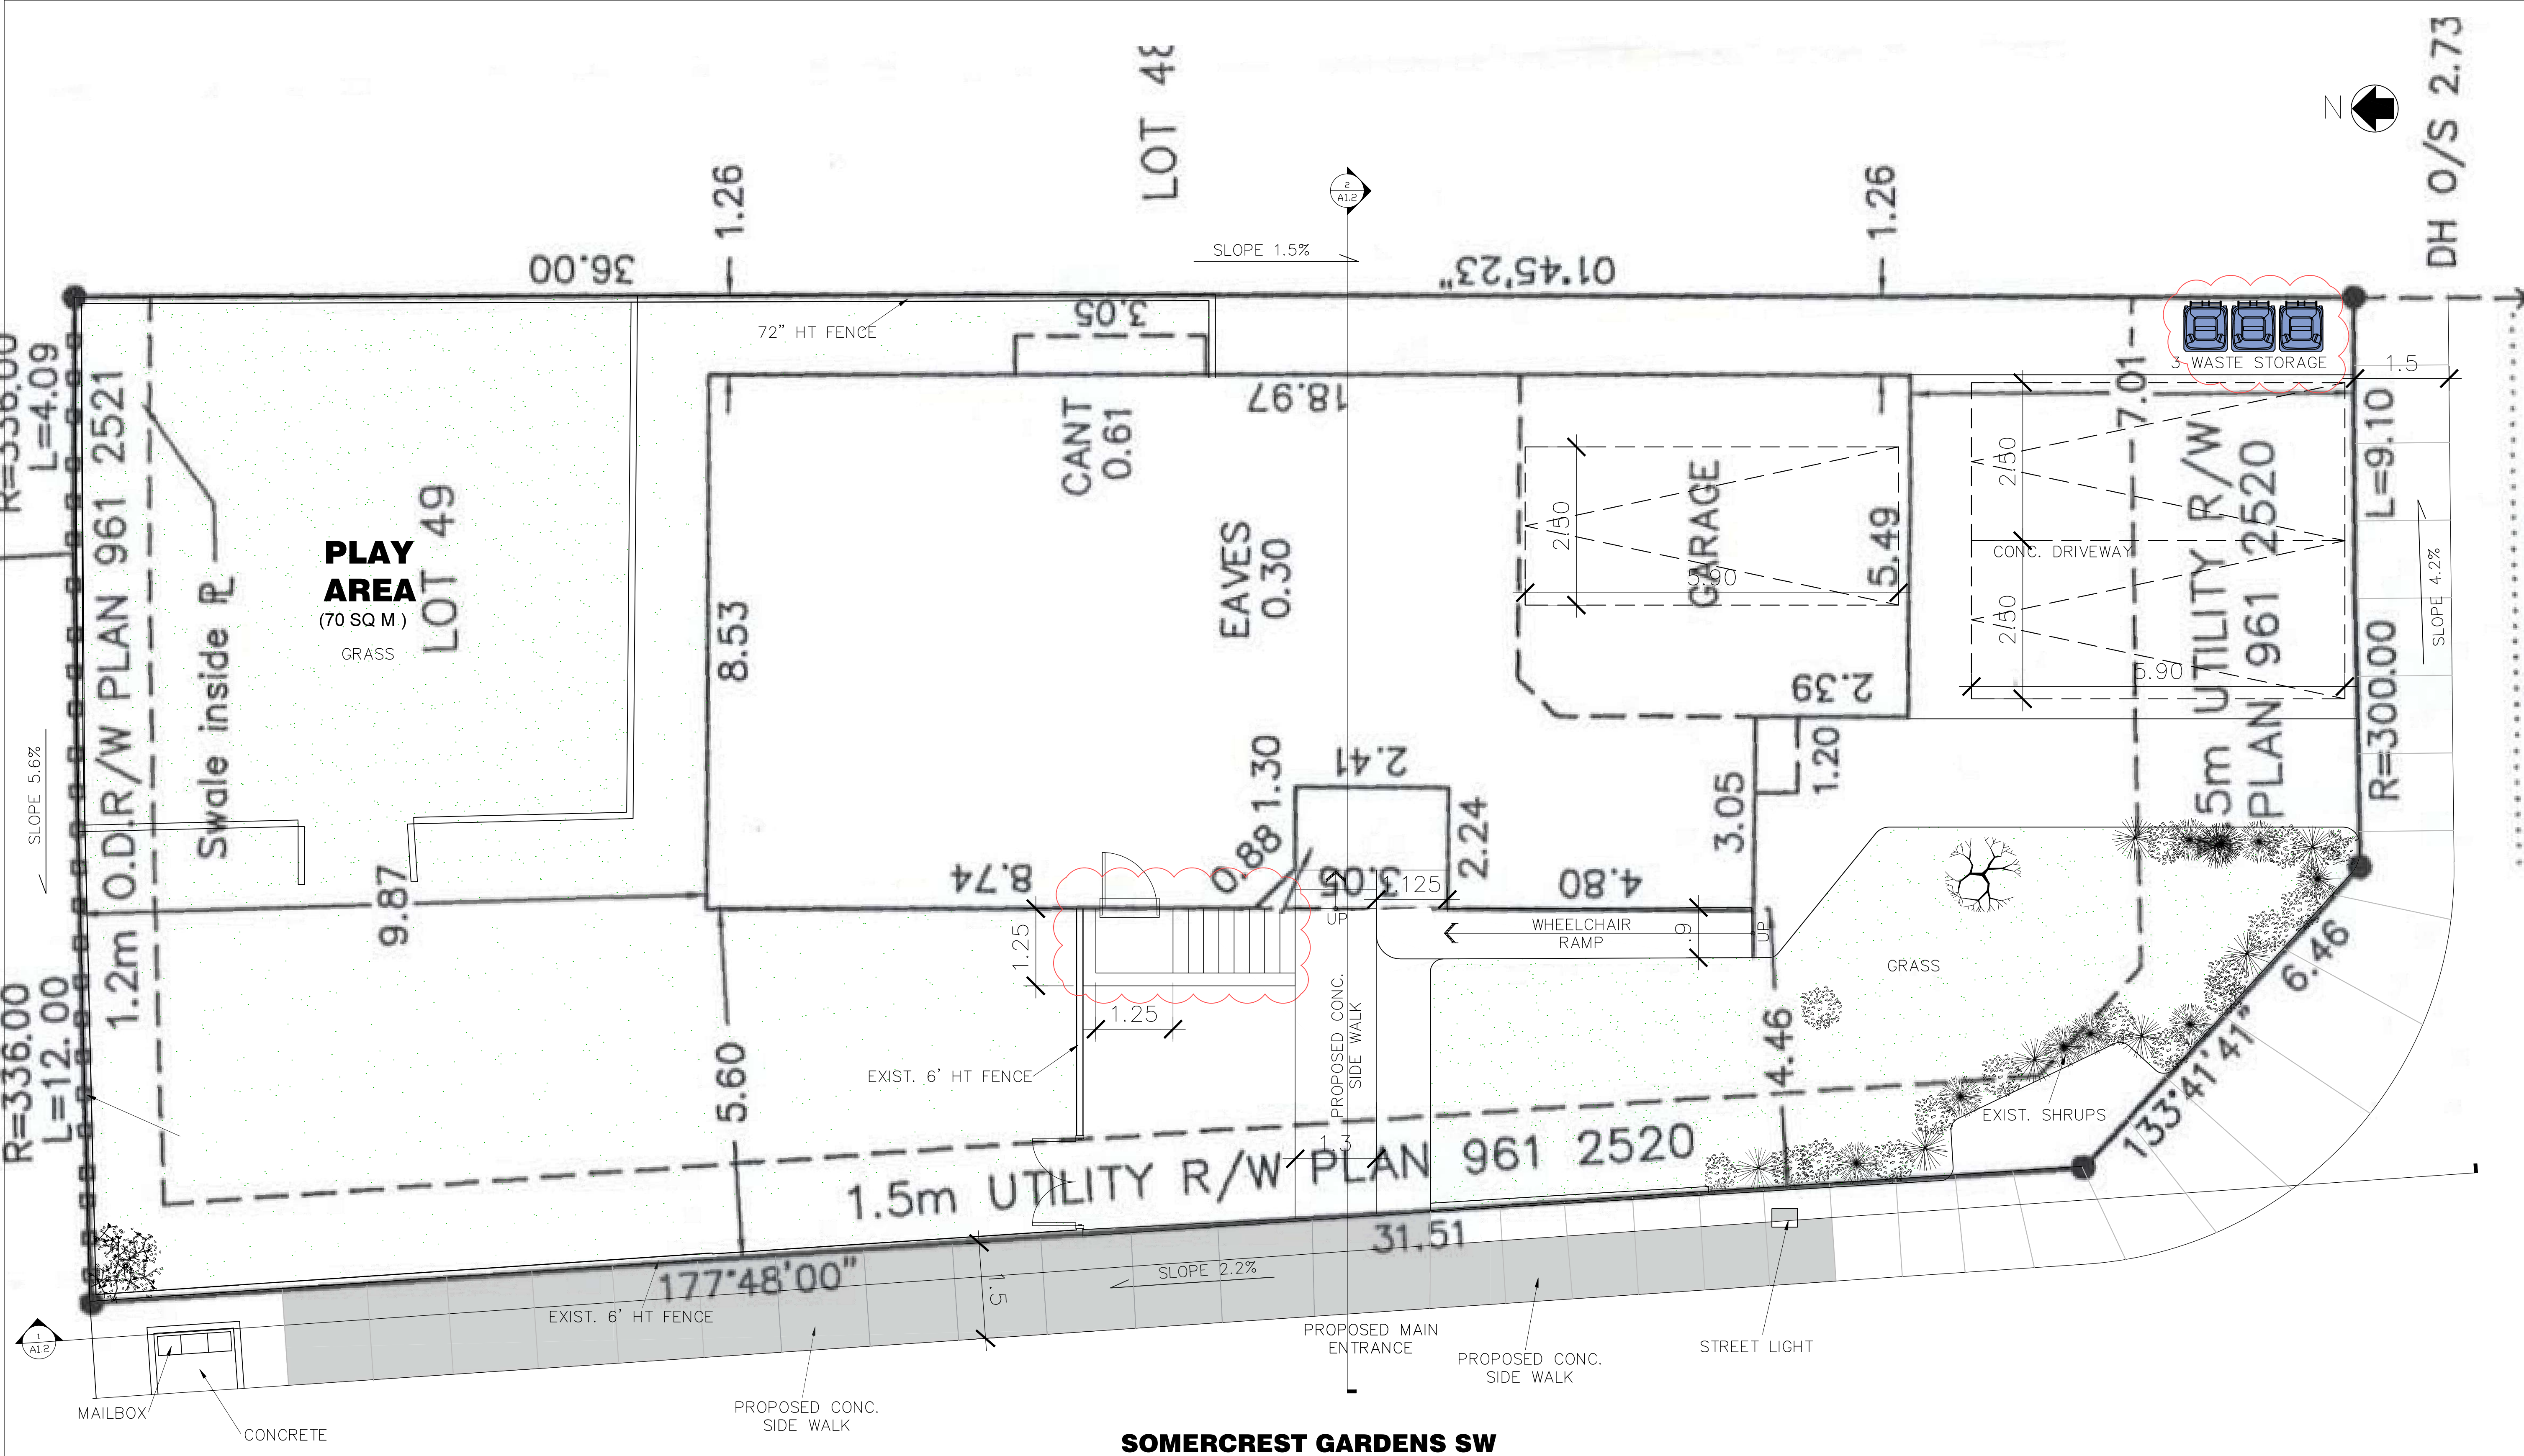

SOMERCREST GARDENS SW

SITE PLAN
SCALE: 1 = 50

DEVELOPMENT
PERMIT
DECISION
RENDERED
ON THIS PLAN

AMENDED DRAWINGS
DP No DP2025-06950 Date Received June 14 2026
THESE DRAWINGS REFER TO THE ABOVE DEVELOPMENT PERMIT NO.

203-3770 WESTWINDS DR.NE
CALGARY, AB, T3J 5H3
T:403744-0222,F:403744-0221
E-MAIL: info@arcdesignab.com

PRIME ARCHITECT

SEAL

Consultant

SEAL

COPYRIGHT:

REVISIONS		
REV #	DATE	DESCRIPTION
7		
6		
5		
4		
3		
2		
1		

CLIENT

PROJECT

CHILD CARE

ADDRESS

CIVIC: # 226 SOMERSET DR SW

LEGAL: CALGARY, AB

Lot 49, Block 11, Plan 9612519

DRAWING TITLE

SITE PLAN

SCALE 1 = 50	DATE Oct. 28, 2025	SHEET NO. A1.1
DRAWN BY RH	PROJECT NO.	

THIS DRAWING MUST NOT BE SCALED. THE GENERAL CONTRACTOR SHALL VERIFY ALL DIMENSIONS, DATUM, AND LEVELS PRIOR TO COMMENCEMENT OF WORK. ALL ERRORS AND OMISSIONS TO BE REPORTED IMMEDIATELY TO THE DESIGNER. VARIATIONS AND MODIFICATIONS TO WORK SHOWN ON THESE DRAWINGS SHALL NOT BE CARRIED OUT WITHOUT WRITTEN PERMISSION FROM THE DESIGNER.

226 SOMERSET DRIVE S.W.