


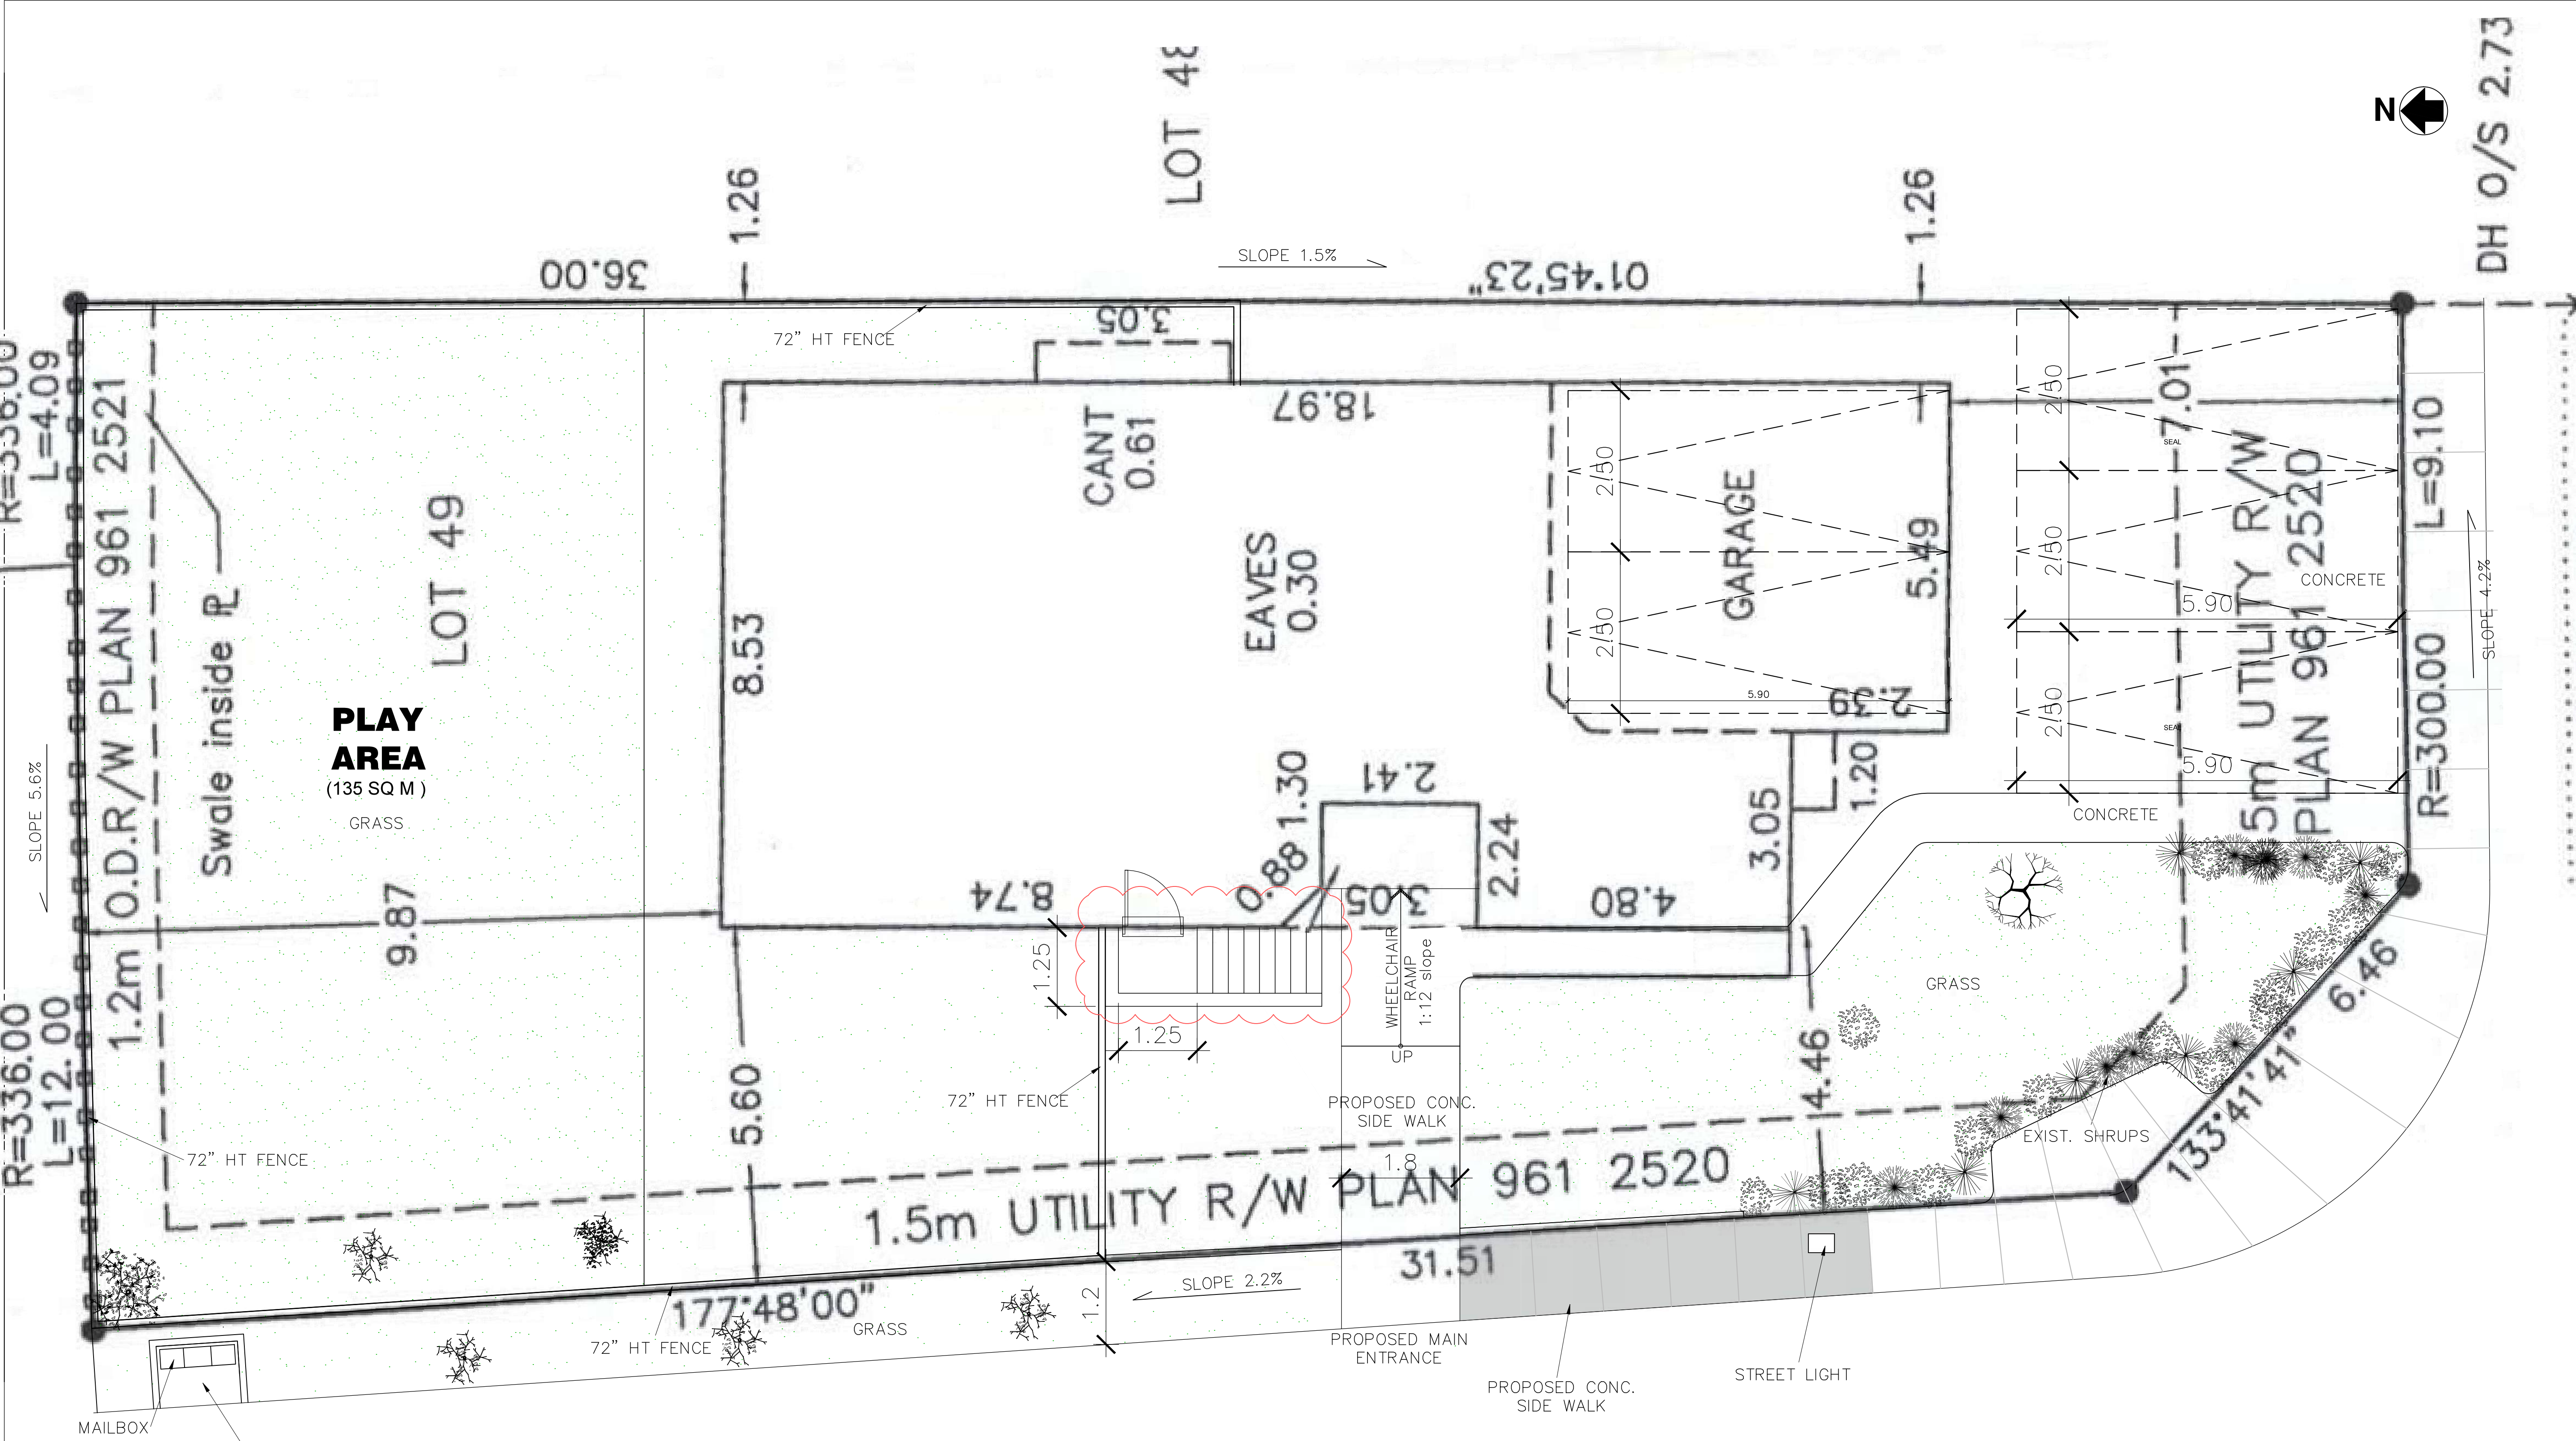

SOMERCREST GARDENS SW

1 SITE PLAN
A1 SCALE: 1 = 50

AMENDED DRAWINGS
DP No Date Received
DP2025-06950 Jan 02 2026
THESE DRAWINGS REFER TO THE
ABOVE DEVELOPMENT PERMIT NO.

ARC
Design

203-3770 WESTWINDS DR. NE
CALGARY, AB. T3J 5H3
T: 403 744-0222 F: 403 744-0221
E-MAIL: info@arcdesignab.com

PRIME ARCHITECT

SEAL

Consultant

SEAL

COPYRIGHT:

REVISIONS

REV #	DATE	DESCRIPTION
7		
6		
5		
4		
3		
2		
1		

CLIENT

PROJECT

CHILD CARE

ADDRESS

CIVIC: # 226 SOMERSET DR SW
CALGARY, AB

LEGAL: Lot 49, Block 11, Plan 9612519

DRAWING TITLE

SITE PLAN

SCALE	DATE	SHEET NO.
1 = 50	Oct. 28, 2025	A1
DRAWN BY RH	PROJECT NO.	

THIS DRAWING MUST NOT BE SCALED. THE GENERAL CONTRACTOR SHALL VERIFY ALL DIMENSIONS, DATUM, AND LEVELS PRIOR TO COMMENCEMENT OF WORK. ALL ERRORS AND OMISSIONS TO BE REPORTED IMMEDIATELY TO THE DESIGNER. VARIATIONS AND MODIFICATIONS TO WORK SHOWN ON THESE DRAWINGS SHALL NOT BE CARRIED OUT WITHOUT WRITTEN PERMISSION FROM THE DESIGNER.

226 SOMERSET DRIVE S.W.