

COLLECTIVE DESIGN

PARKDALE DEVELOPMENT
BUILDING 1 & GARAGE
4 UNIT & 4 SUITE
M-C1 DEVELOPMENT



515 34 STREET NW
LOTS 13 & 14, BLOCK 42,
PLAN 8321 AF

CONTENTS


- A1 – COVER PAGE & BLOCK PLAN
- A2 – SITE PLAN
- A3 – LANDSCAPE PLAN
- A4 – BASEMENT DEV. & FOUNDATION PLAN
- A5 – MAIN, UPPER FLOOR & ROOF PLAN
- A6 – ELEVATIONS
- A7 – ELEVATIONS & GARAGE PLANS



EXTERIOR IMAGE
SCALE: NTS

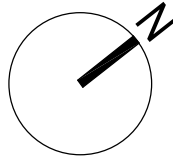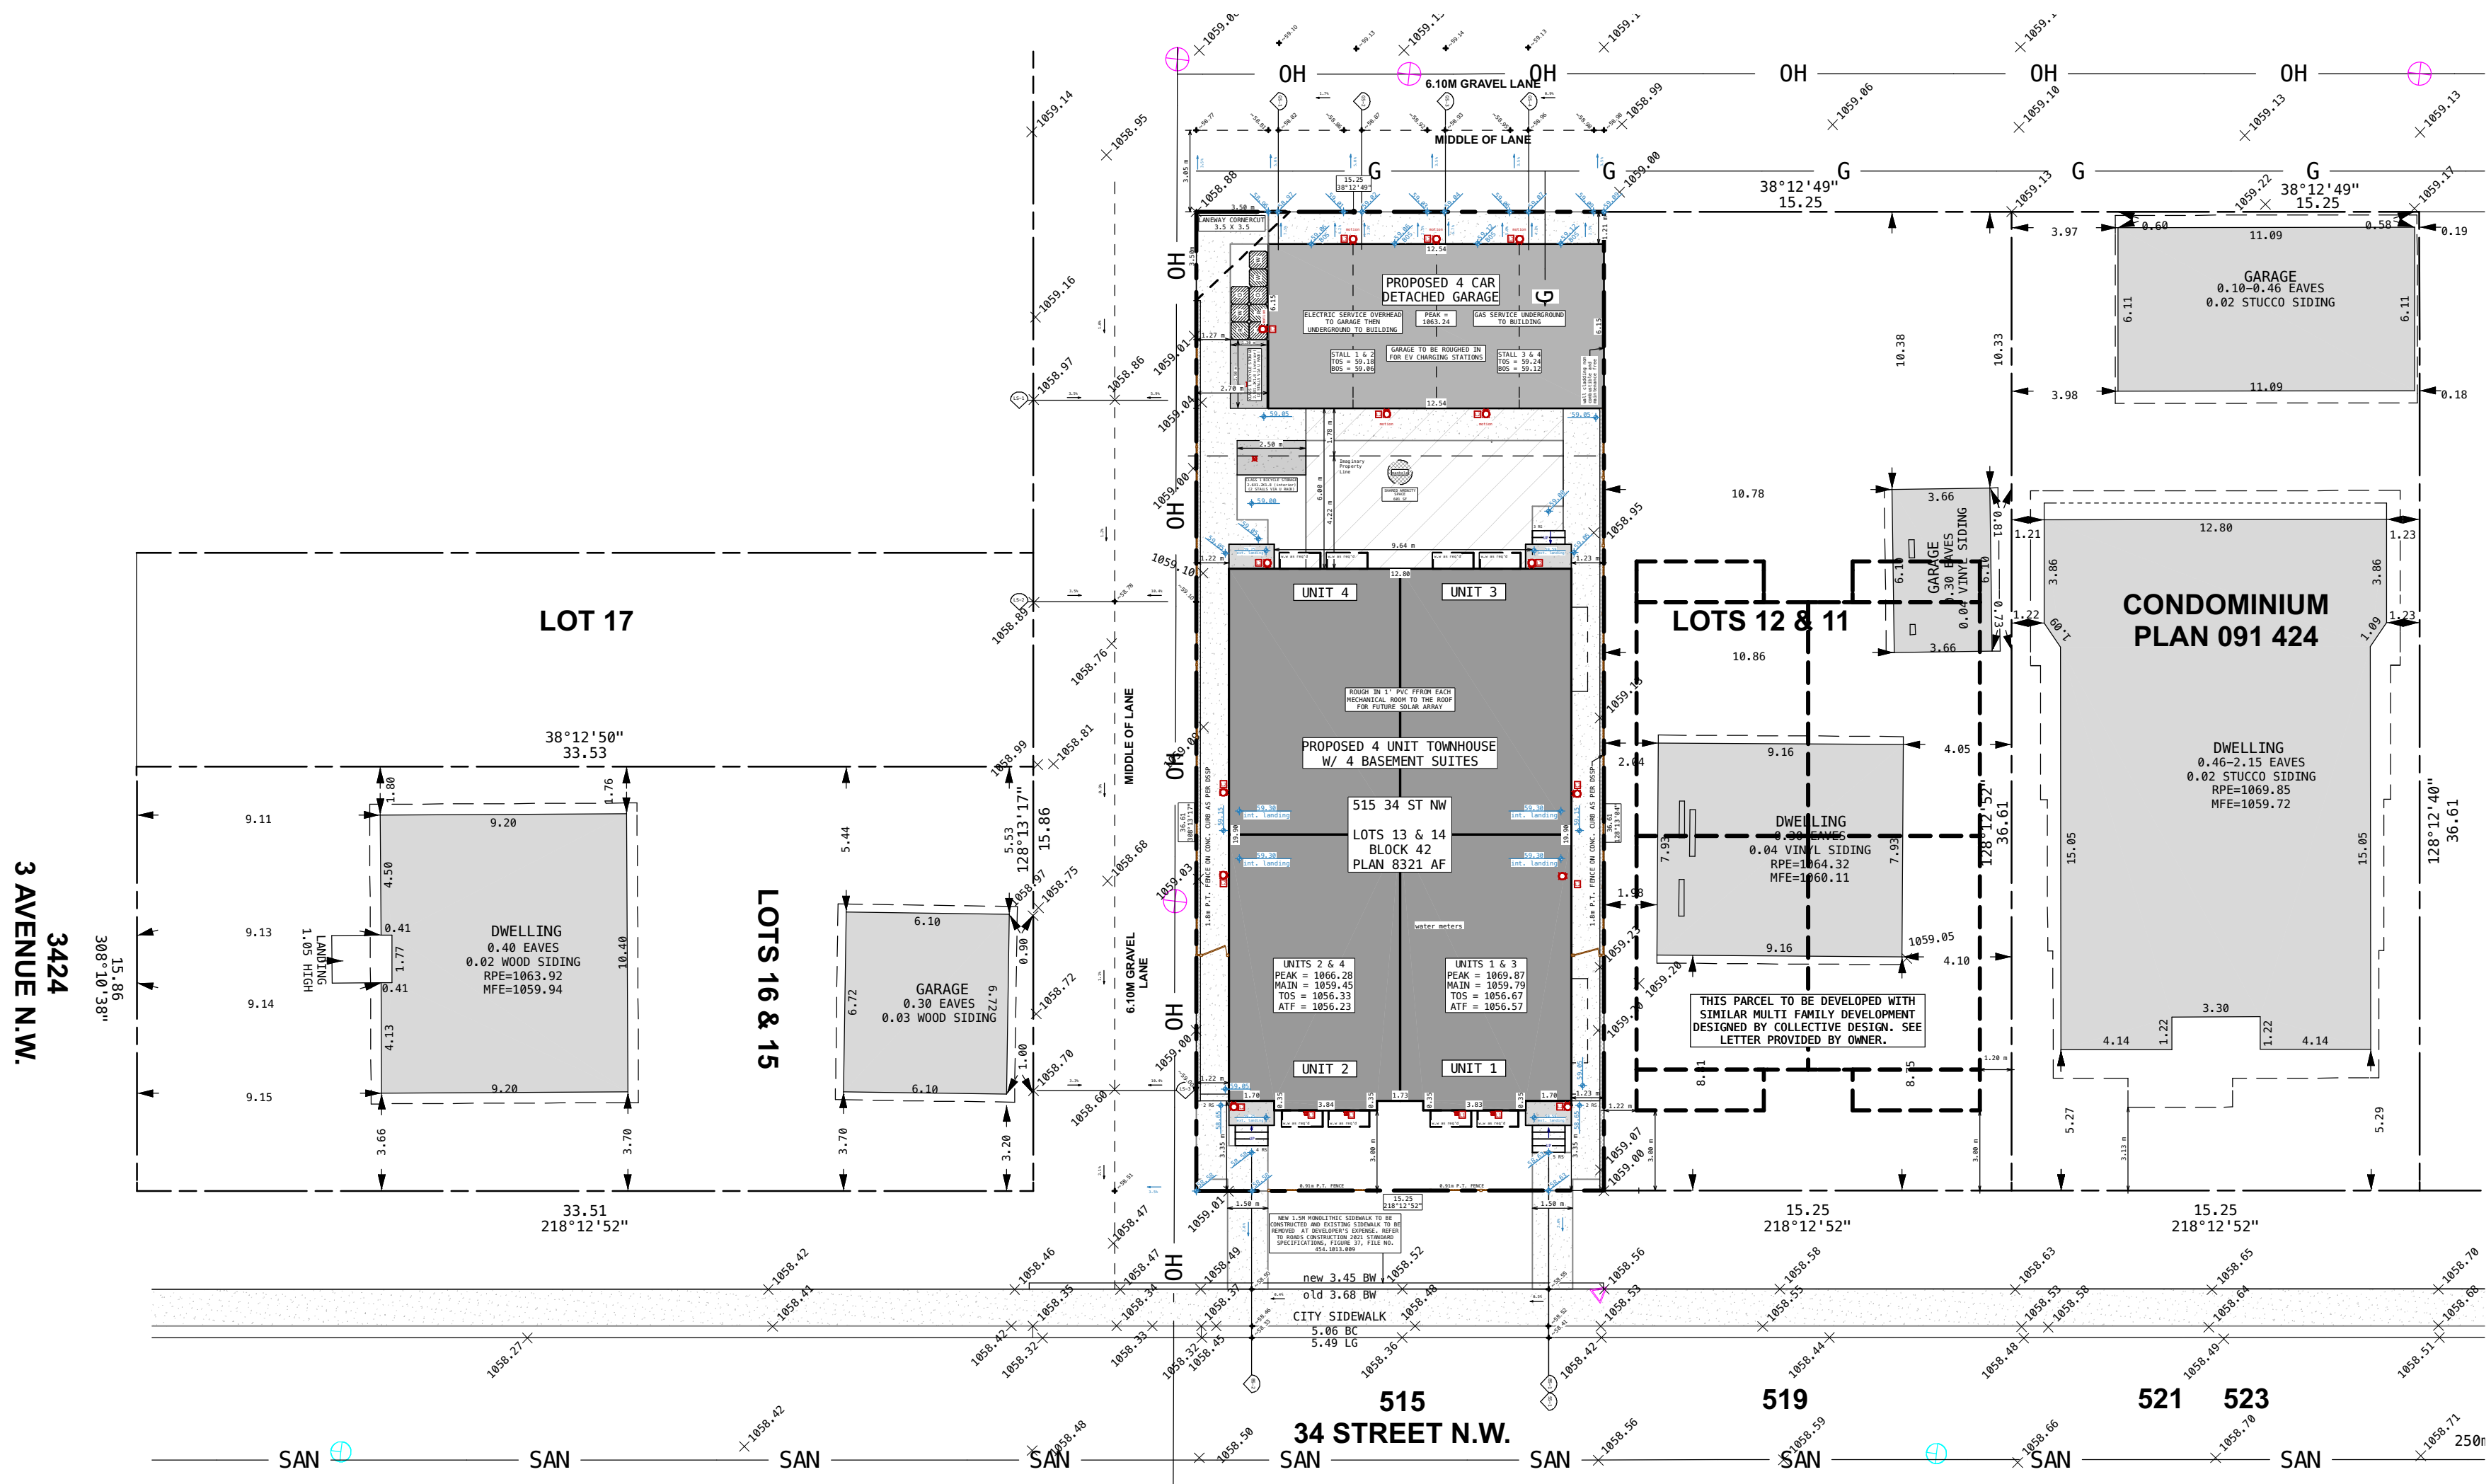

BLOCK PLAN
SCALE: 1=200

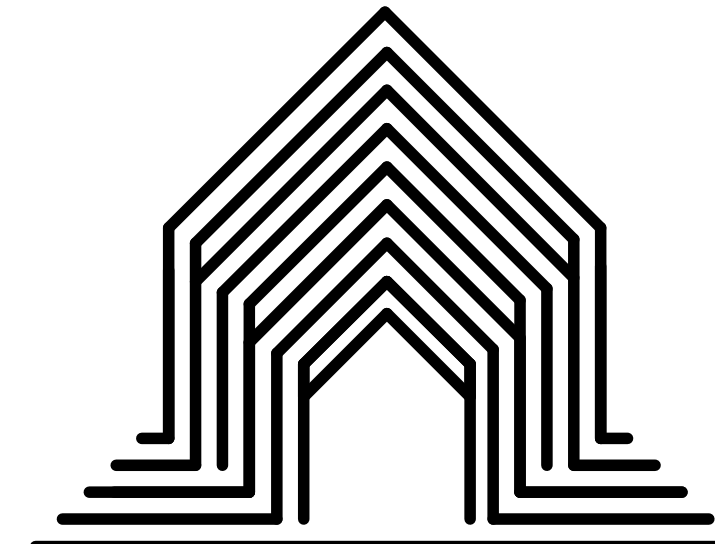

COLLECTIVE DESIGN

CONTACT INFO
PHONE: 403-671-2856
EMAIL: clay@collectivedesign.ca

RESPONSIBILITIES

COLLECTIVE DESIGN
It is Collective Design's responsibility to ensure these drawings meet or exceed the current Provincial Building Code and Land Use Bylaws. We will make all revisions, additions, or corrections required due to stated code or bylaws. Changes etc., due to discretionary interpretations by Approving Authorities having jurisdiction will be at the expense of the Homeowner or General Contractor.

HOMEOWNER AND GENERAL CONTRACTOR
A review of final drawings, prior to the start of construction, is the responsibility of the home owner/ developer and General Contractor. Any discrepancies between these drawings and the provided consultant drawings are to be provided in writing to Collective Design. Any errors or omissions due to items not specified by the above parties are not the responsibility of Collective Design.

TRADES, SUPPLIERS & CONSULTANTS
The plans provided by Collective Design form only PART of the construction documents. A specification should be provided by the General Contractor (see below). Specific brands, models and trade names where used in these drawings are subject to availability and change orders, and should be confirmed in ALL cases.

THE SPECIFICATION OVERRIDES THESE DRAWINGS. Collective Design is not responsible for errors, omissions, or replacement of any materials or supplies when no specification has been provided.

PROJECT NAME:
PARKDALE DEVELOPMENT
ADDRESS:
515 – 34 Street NW
LEGAL ADDRESS:
LOTS 13-14
BLOCK 42
PLAN 8321AF

DISTRICT ZONING: M-C1
PROPOSED UNITS: 4
PROPOSED SUITES: 4



UNIT	FLOOR	AREA
1	MAIN	– 701 SF
	SECOND	– 624 SF
	THIRD	– 327 SF
	TOTAL	– 1652 SF
	SUITE (A)	– 606 SF
2	MAIN	– 701 SF
	SECOND	– 624 SF
	TOTAL	– 1325 SF
	SUITE (B)	– 606 SF
3	MAIN	– 684 SF
	SECOND	– 608 SF
	THIRD	– 310 SF
	TOTAL	– 1603 SF
	SUITE (C)	– 591 SF
4	MAIN	– 685 SF
	SECOND	– 608 SF
	TOTAL	– 1293 SF
	SUITE (D)	– 591 SF

PROJECT STAGE	DATE ISSUED
-Design Draft Review	– 07.11.25
-DP Set	– 12.04.25
-DTR RESUBMISSION	– 02.19.26
-DTR Resub R1	– 07.10.26
-	-




DESIGN: CI	A1 7
DRAWN: CI/RG	
CHECKED: CI	


COLLECTIVE DESIGN YYC INC. 2025
Any use, in whole or in part, without written consent is prohibited.

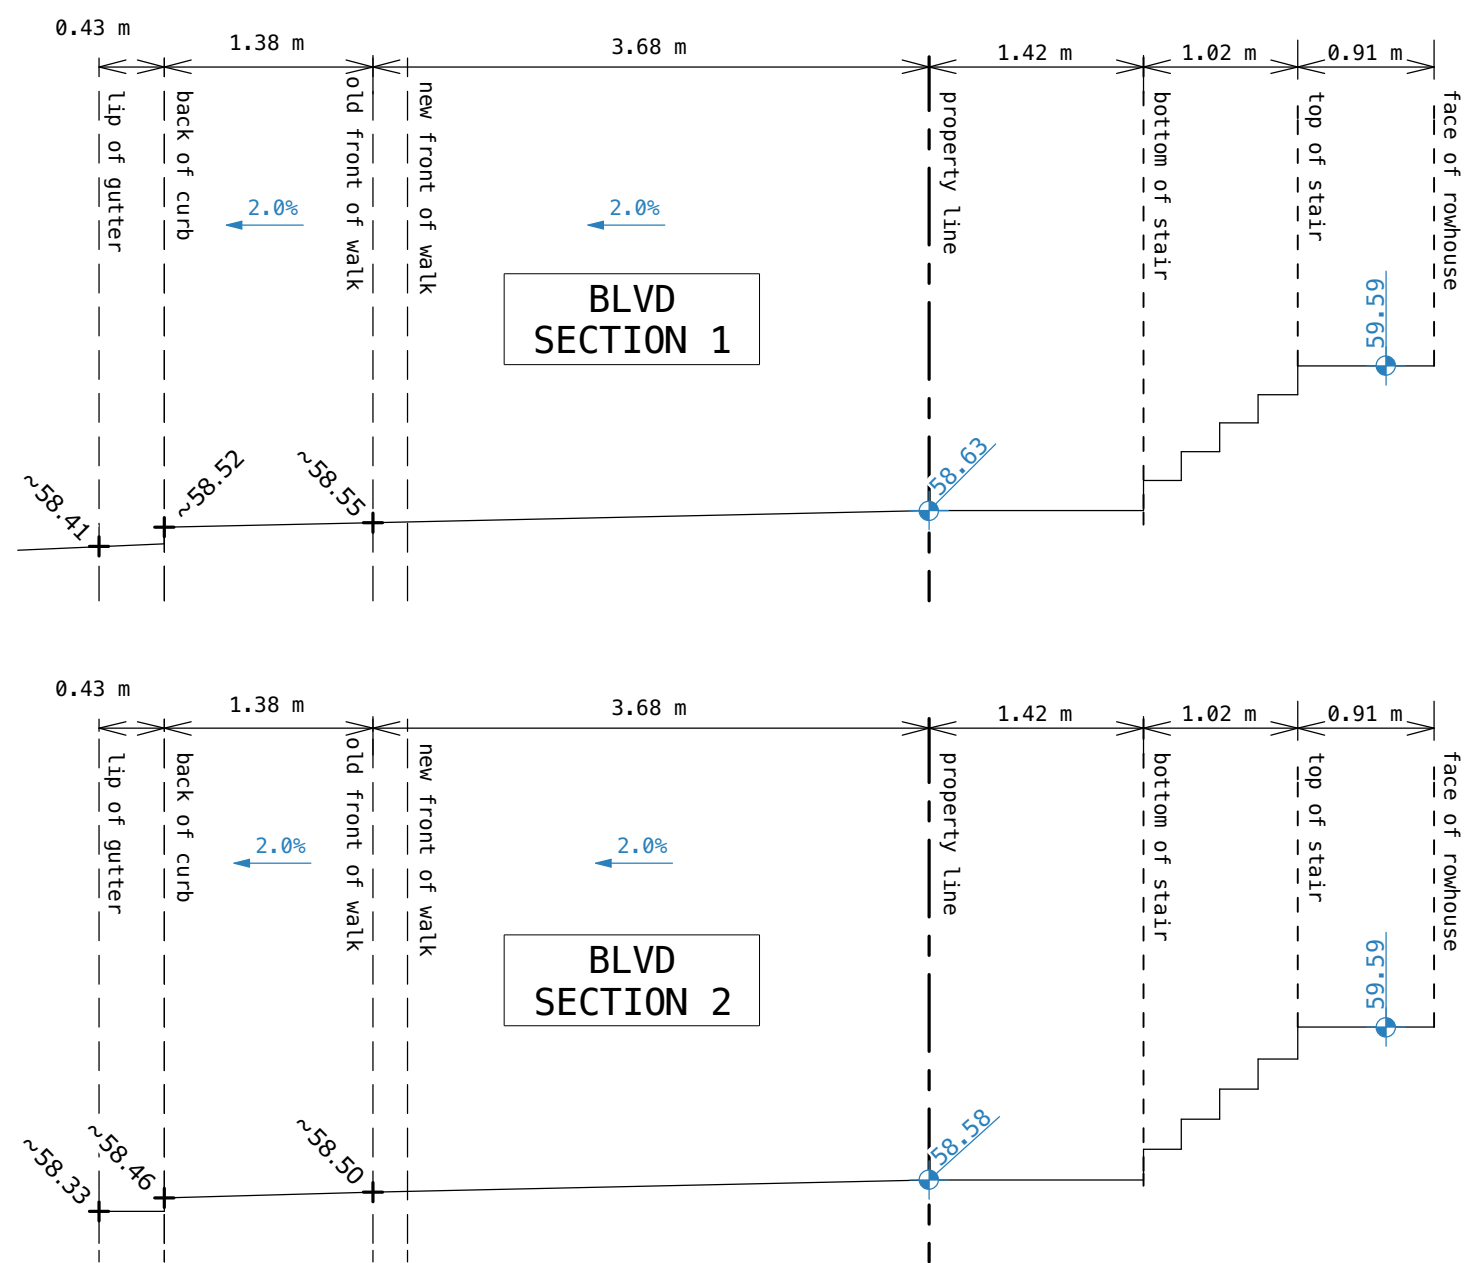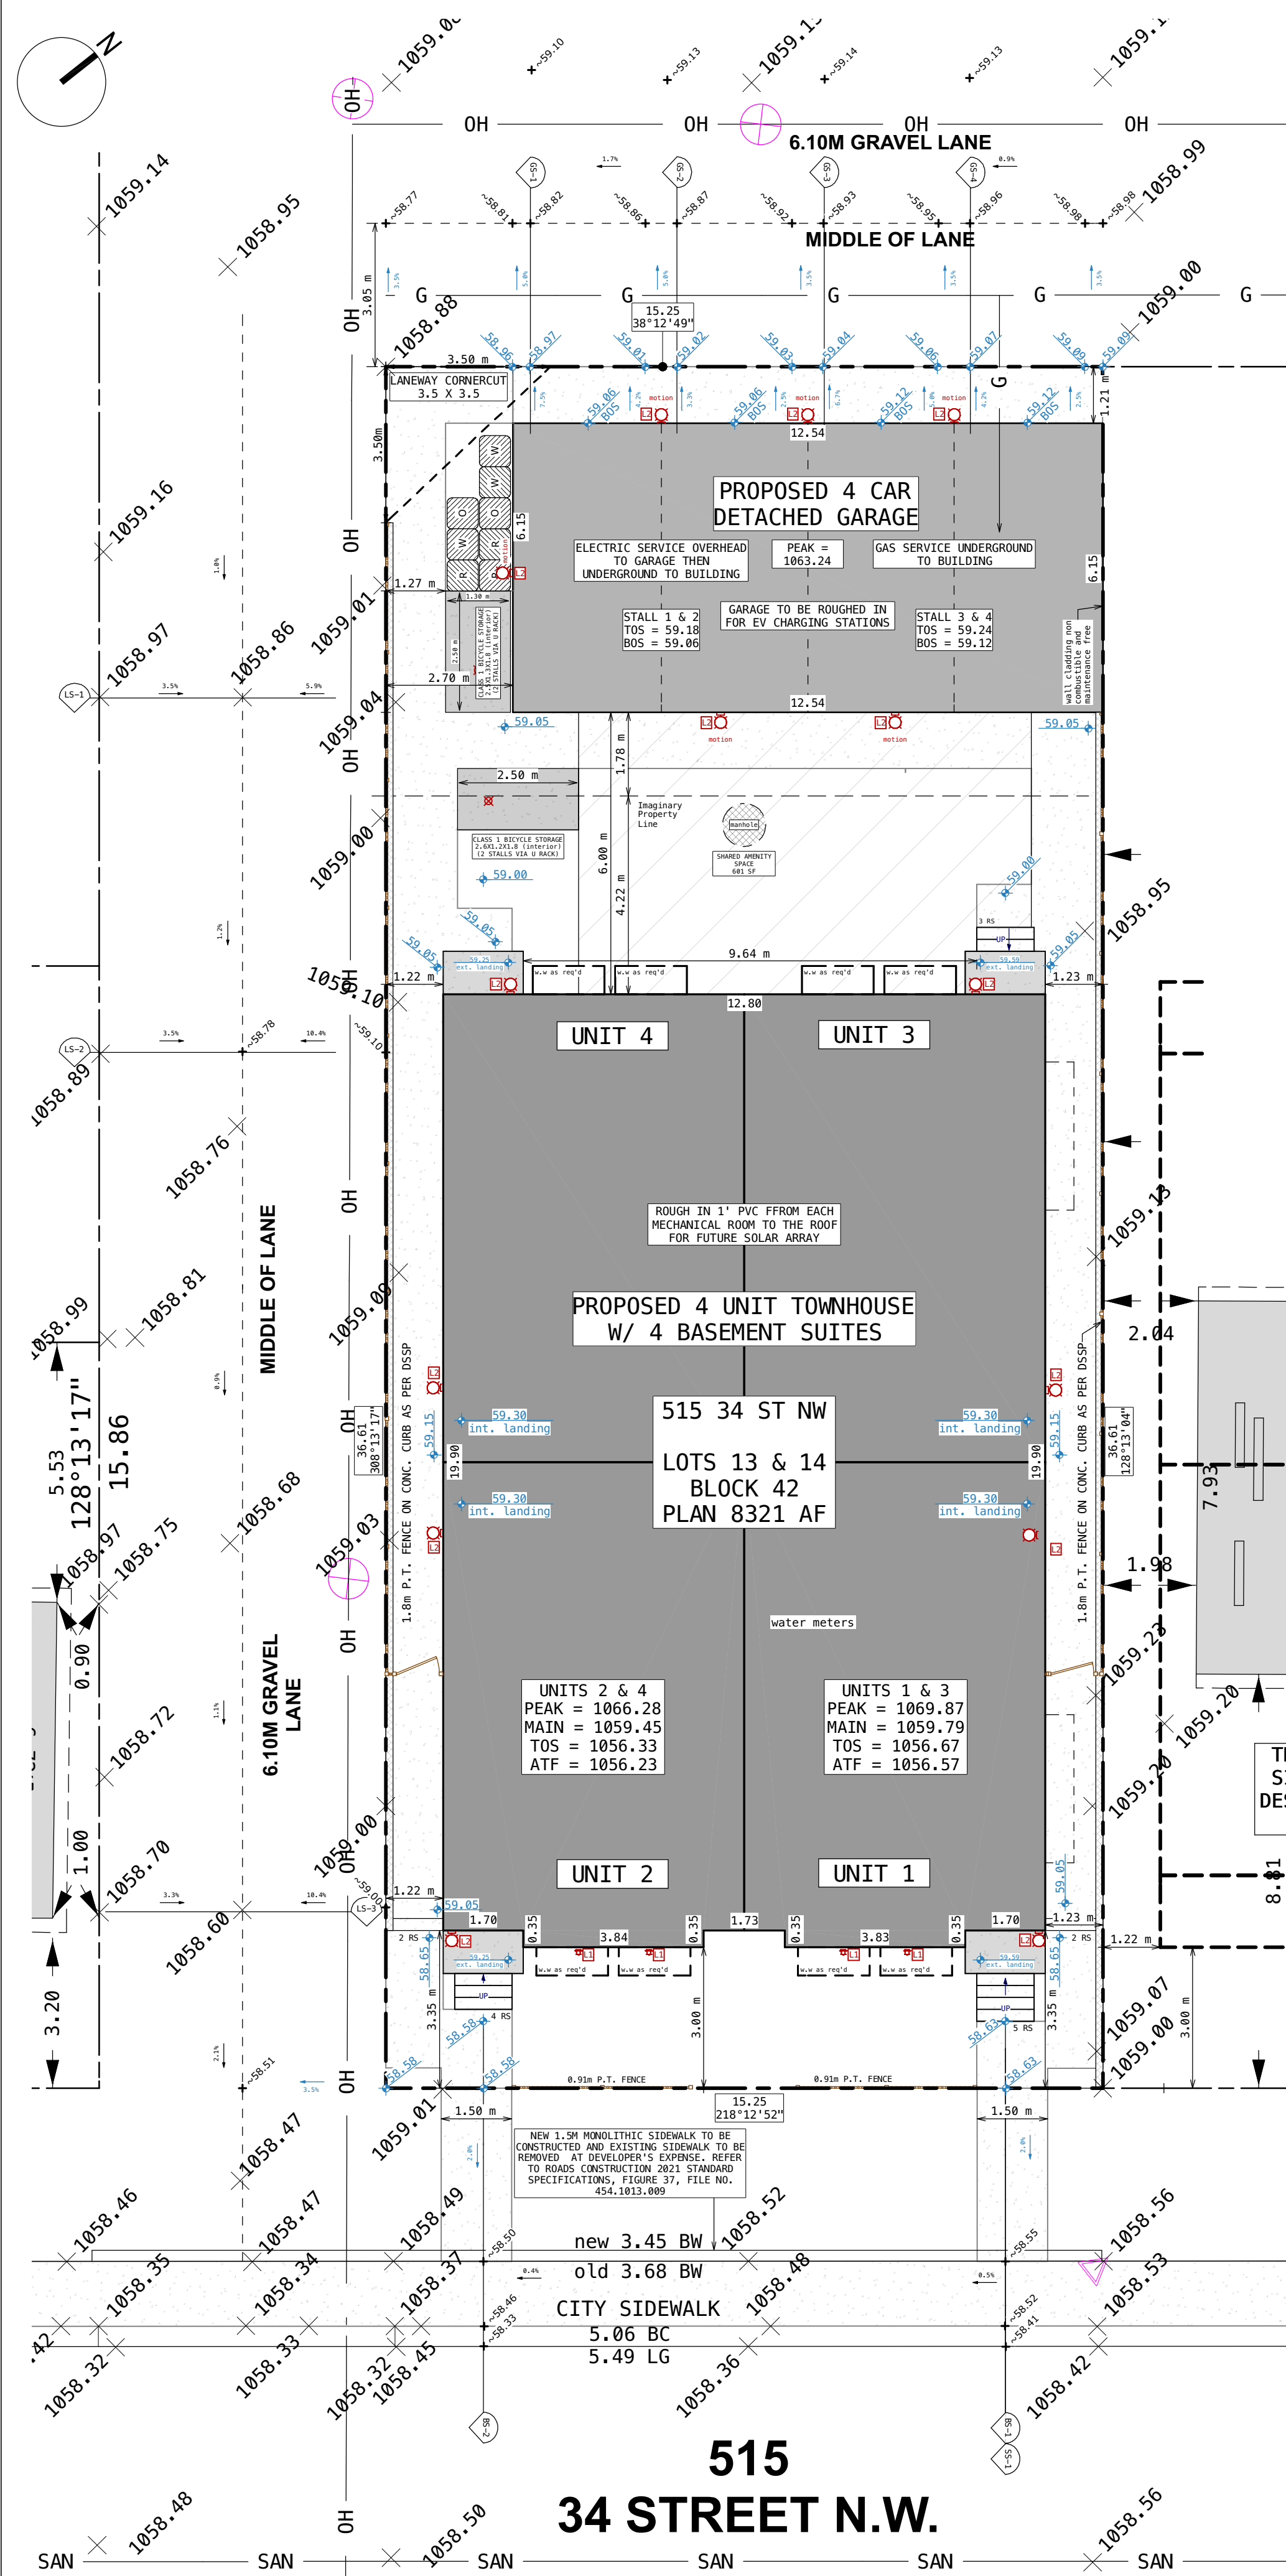


BOULEVARD SECTIONS
SCALE: 1=50

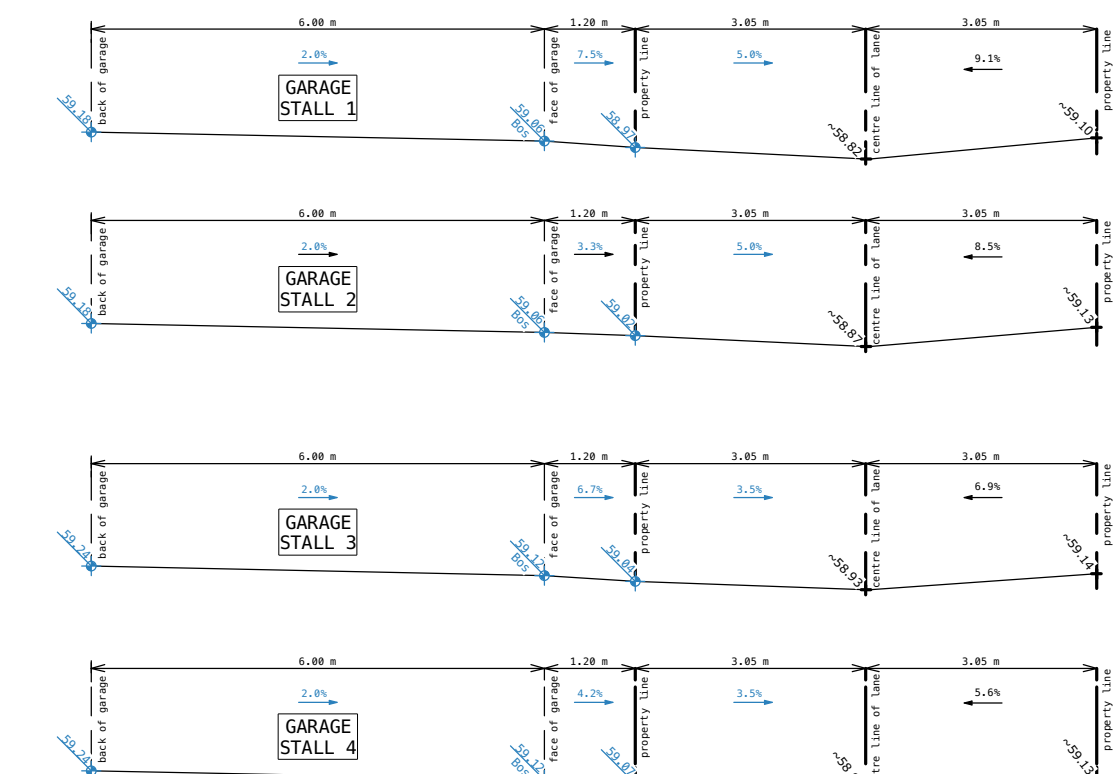

GARAGE SECTIONS
SCALE: 1=100

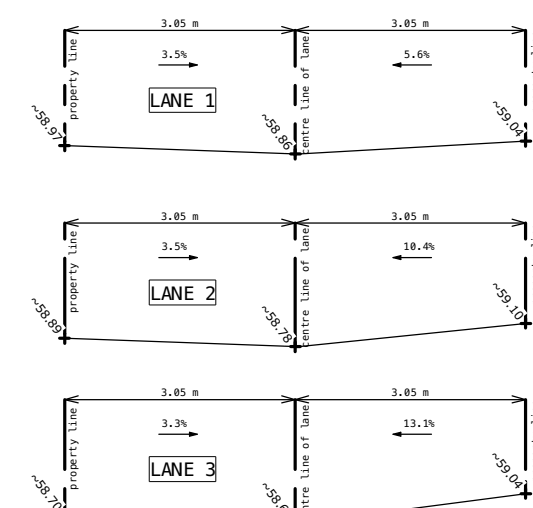


LANEWAY SECTIONS
SCALE: 1=100

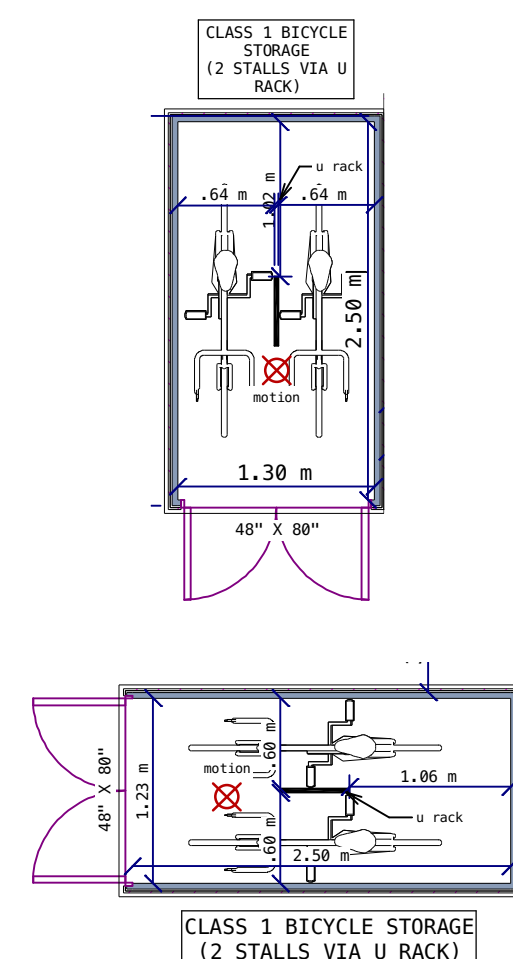

CLASS 1 BIKE STORAGE
SCALE: 1=50



U-Rack

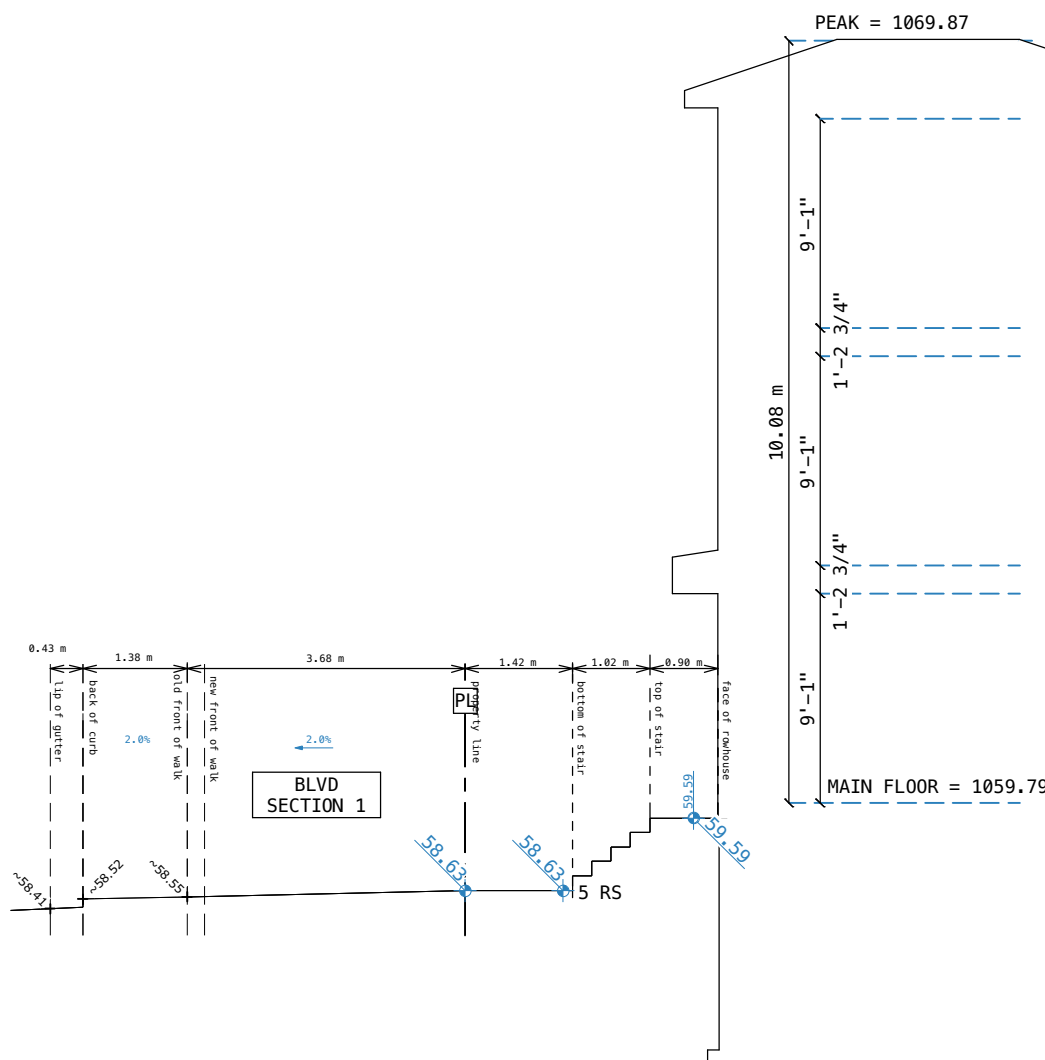

SITE SECTION
SCALE: 1=100

LEGEND	
	PROPOSED STRUCTURE
	PROPOSED GARAGE
	PROPOSED DECK / VERANDA
	NEIGHBOURING STRUCTURE
	PROPOSED AMENITY SPACE
	PROPOSED RETAINING WALL
	CONCRETE
	RUNDLE ROCK
	MULCH
	SHRUB - TYPE 1 & 4
	SHRUB - TYPE 2
	SHRUB - TYPE 3
	TREE - TYPE 20
	TREE - TYPE 21
	TREE - TYPE 22
	= SITE SECTION
	= PROPOSED GRADE
	= EXISTING GRADE
	= EXTRAPOLATED GRADE
	= PROPOSED SLOPE
	COMPOST, WASTE & RECYCLING BINS
	OVERHEAD ELECTRICAL LINE
	CITY SANITATION LINE
	CITY WATER LINE
	CITY STORM LINE
	CITY GAS LINE
	PROPERTY LINE
	TREE TO REMAIN
	TREE TO BE REMOVED

SITE STATISTICS

BUILDING HEIGHT

Maximum building height = 14m
Peak geodetic = 11.24m
Proposed height = 10.08m

RESIDENTIAL DENSITY

Lot area = ~ 0.0588004 ha
Units = 4
Density = 71.68 upha

PARCEL COVERAGE

Lot area = 558.00 m²
Building 1 footprint = 257.49 m²
Detached Garage = 77.13 m²
Total coverage area = 334.62 m² (59.96%)

AREA OF AMENITY SPACE

Shared Amenity Space = 48.73 m²

TOTAL GROSS FLOOR AREA


Unit 1 = 1652 sf
Unit 2 = 1325 sf
Unit 3 = 1603 sf
Unit 4 = 13293 sf
Total = 5961 sf (553.78 m²)

PARKING STALLS PROVIDED ON-SITE

Parking stalls required = 4
Units = 4
Suites = 4
Parking stalls provided = 4

CLASS 1 BICYCLE STORAGE

Class 1 bicycle storage required = 4
Class 1 bicycle storage provided = 4

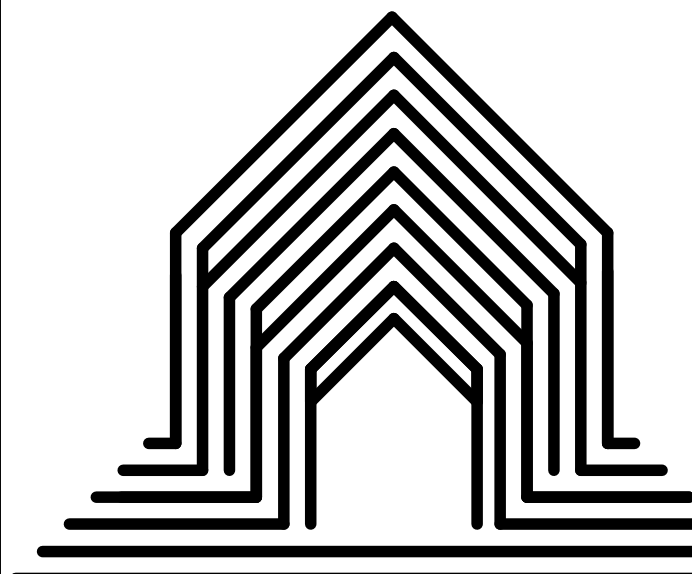

COLLECTIVE DESIGN

CONTACT INFO

PHONE: 403-671-2856
EMAIL: clay@collectivedesign.ca

RESPONSIBILITIES

COLLECTIVE DESIGN

It is Collective Design's responsibility to ensure these drawings meet or exceed the current Provincial Building Code and Land Use Bylaws. We will make all revisions, additions, or corrections required due to stated code or bylaws. Changes etc., due to discretionary interpretations by Approving Authorities having jurisdiction will be at the expense of the Homeowner or General Contractor.

HOMEOWNER AND GENERAL CONTRACTOR

A review of final drawings, prior to the start of construction, is the responsibility of the home owner/ developer and General Contractor. Any discrepancies between these drawings and the provided consultant drawings are to be provided in writing to Collective Design. Any errors or omissions due to items not specified by the above parties are not the responsibility of Collective Design.

TRADES, SUPPLIERS & CONSULTANTS

The plans provided by Collective Design form only PART of the construction documents. A specification should be provided by the General Contractor (see below). Specific brands, models and trade names where used in these drawings are subject to availability and change orders, and should be confirmed in ALL cases. THE SPECIFICATION OVERRIDES THESE DRAWINGS. Collective Design is not responsible for errors, omissions, or replacement of any materials or supplies when no specification has been provided.

PROJECT NAME:
PARKDALE DEVELOPMENT
ADDRESS:
515 - 34 Street NW
LEGAL ADDRESS:
LOTS 13-14
BLOCK 42
PLAN 8321AF

DISTRICT ZONING: M-C1
PROPOSED UNITS: 4
PROPOSED SUITES: 4

UNIT	FLOOR	AREA
1	MAIN	- 701 SF
	SECOND	- 624 SF
	THIRD	- 327 SF
	TOTAL	- 1652 SF
	SUITE (A)	- 606 SF
2	MAIN	- 701 SF
	SECOND	- 624 SF
	TOTAL	- 1325 SF
	SUITE (B)	- 606 SF
3	MAIN	- 684 SF
	SECOND	- 608 SF
	THIRD	- 310 SF
	TOTAL	- 1603 SF
4	MAIN	- 685 SF
	SECOND	- 608 SF
	TOTAL	- 1293 SF
	SUITE (D)	- 591 SF

PROJECT STAGE	DATE ISSUED
-Design Draft Review	- 07.11.25
-DP Set	- 12.04.25
-DTR RESUBMISSION	- 02.19.26
-DTR Resub R1	- 07.10.26
-	-
-	-

DEVELOPMENT
PERMIT
DECISION
RENDERED
ON THIS PLAN

DESIGN: CI


DRAWN: CI/RG

CHECKED: CI

A2

7

COLLECTIVE DESIGN YYC INC. 2025
Any use, in whole or in part, without written consent is prohibited.

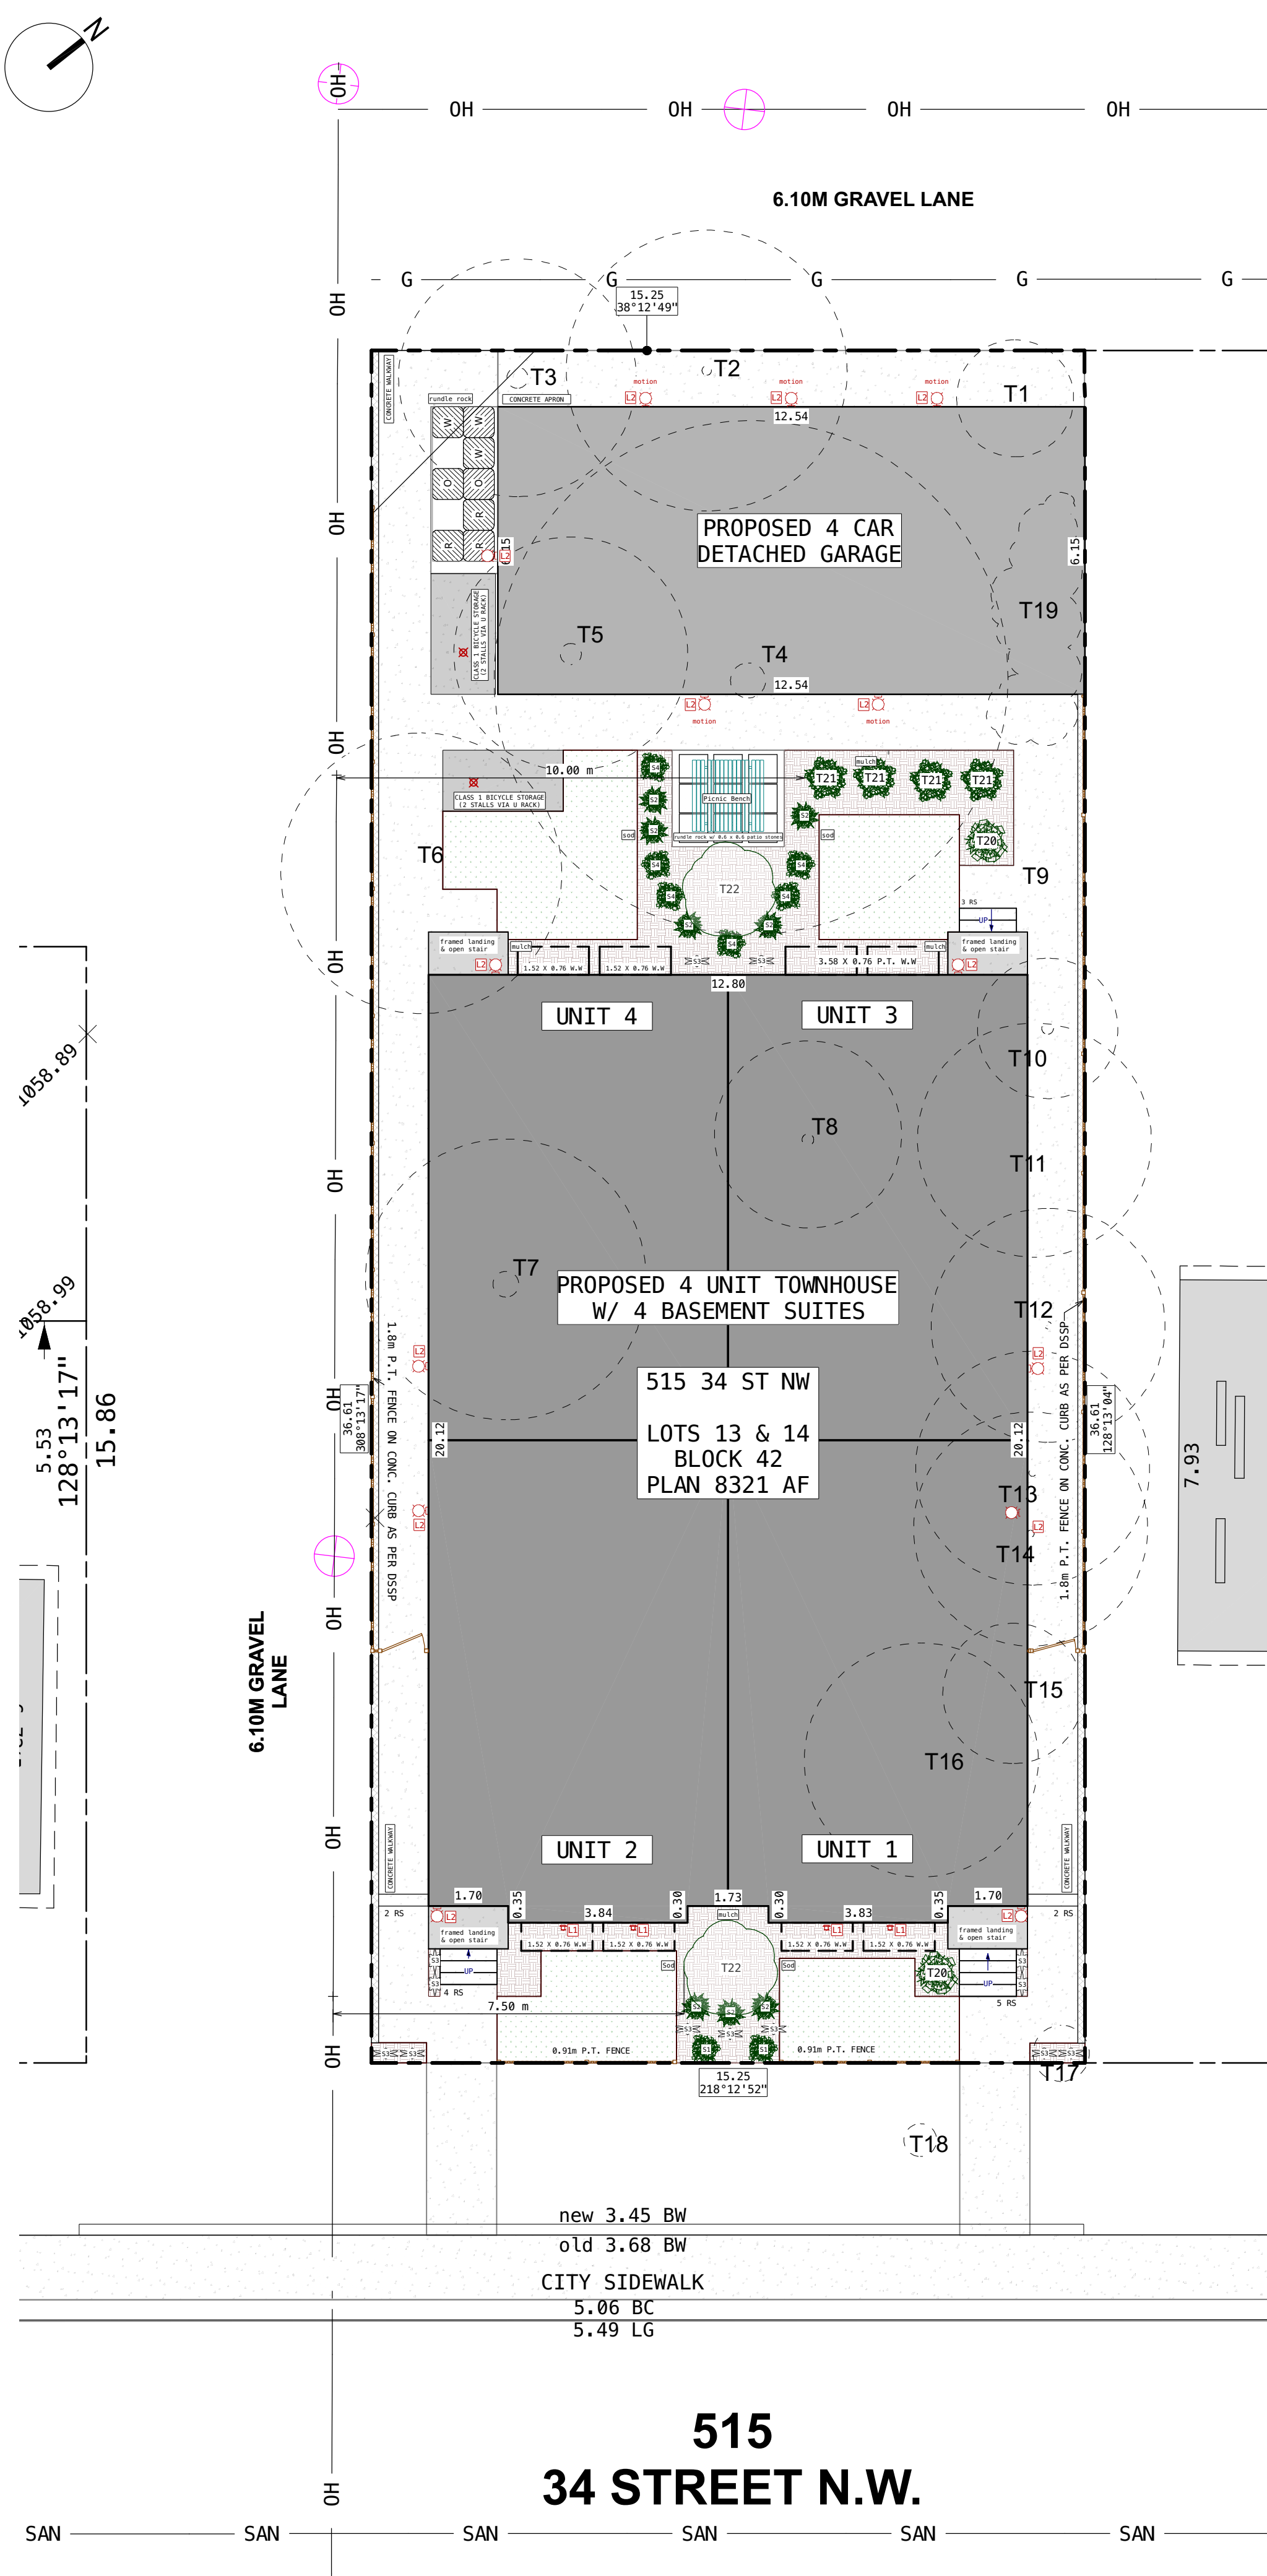

EXTERIOR LIGHTING

SCALE: NTS



S1 - Golden Potentilla



S3 - Prairie Grasses

PLANTINGS

SCALE: NTS



PICNIC BENCH
SCALE: NTS



REFER TO 3RD FLOOR
FOR LOCATIONS



S2 - Juniper Bush





T20 - Columnar Aspen



T21 - Columnar Blue Spruce



T22 - Princess Kay

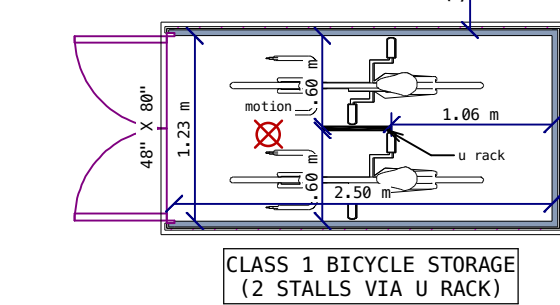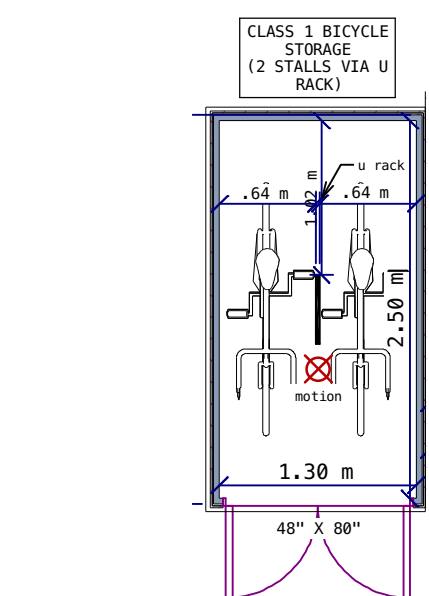

CLASS 1 BIKE STORAGE
SCALE: 1=50



U-Rack



CLASS 1 BIKE STORAGE VIEW
SCALE: NTS

LEGEND

	PROPOSED STRUCTURE		= SITE SECTION
	PROPOSED GARAGE		= PROPOSED GRADE
	PROPOSED DECK / VERANDA		= EXISTING GRADE
	NEIGHBOURING STRUCTURE		= EXTRAPOLATED GRADE
	PROPOSED AMENITY SPACE		= PROPOSED SLOPE
	PROPOSED RETAINING WALL		COMPOST, WASTE & RECYCLING BINS
	CONCRETE		OVERHEAD ELECTRICAL LINE
	RUNDLE ROCK		CITY SANITATION LINE
	MULCH		CITY WATER LINE
	SHRUB - TYPE 1 & 4		CITY STORM LINE
	SHRUB - TYPE 2		CITY GAS LINE
	SHRUB - TYPE 3		PROPERTY LINE
	TREE - TYPE 20		TREE TO REMAIN
	TREE - TYPE 21		TREE TO BE REMOVED
	TREE - TYPE 22		

LANDSCAPE STATISTICS

NOTES:
-Underground Low-Water-Irrigation System to be provided only for shrubs and trees.
-All sodded areas to be planted with a drought tolerant grass species.
-Minimum soil depth of 600mm for planting beds with shrubs and 300mm in all other areas.

LOT AREA = 558.00 m²

Landscape area = 203.53 (36.47%)

Landscaped Area:

Hard Surface = 127.06 m² (62.42%)
Concrete = 122.12 m²
Rundle Rock = 4.94 m²
Soft Surface = 76.47 m² (37.57%)
Mulch = 40.22 m²
Sod = 36.25 m²

PLANTINGS REQUIRED

Trees required = 1 tree per 110m² of lot area (x5)

Trees existing = 0
Trees proposed = 7
Trees total = 8 trees

Proposed Deciduous Trees = 4 trees
T20 Columnar Aspen = (x2)
T22 Princess Kay Plum = (x2)

Proposed Coniferous Trees = 4 trees
T21 Columnar Blue Spruce = (x4)


Shrubs required = 3 shrubs per 110m² of lot area (x15)

Shrubs proposed = 27 shrubs
S1 Golden Potentilla = (x2)
S2 Juniper bush = (x8)
S3 Prairie Grass = (x11)
S4 Golden Currant = (x6)

Total Plants = 34 Trees & Shrubs

Low Water Irrigation Plants = 13 Trees & Shrubs (40.63%)

TREE SCHEDULE (meters)						
#	DIA.	SPRD.	HGT.	TYPE	SPECIES	STATUS
T1	---	2.50	3.00	BUSH	X	to be removed
T2	0.20	3.00	3.00	DECIDUOUS	X	to be removed
T3	0.45	5.00	5.00	DECIDUOUS	X	to be removed
T4	0.75	12.00	10.00	DECIDUOUS	X	to be removed
T5	0.45	5.00	5.00	DECIDUOUS	X	to be removed
T6	---	6.00	4.00	BUSH	X	to be removed
T7	0.55	3.00	5.50	DECIDUOUS	X	to be removed
T8	0.25	4.00	5.00	DECIDUOUS	X	to be removed
T9	---	5.00	5.00	BUSH	X	to be removed
T10	0.25	3.00	9.00	DECIDUOUS	X	to be removed
T11	---	5.00	5.00	BUSH	X	to be removed
T12	0.15	2.50	5.00	DECIDUOUS	X	to be removed
T13	0.15	2.50	5.00	DECIDUOUS	X	to be removed
T14	0.15	2.50	5.00	DECIDUOUS	X	to be removed
T15	0.22	3.00	5.00	DECIDUOUS	X	to be removed
T16	0.27	5.00	5.00	DECIDUOUS	X	to be removed
T17	---	1.20	1.00	BUSH	X	to be removed
T18	---	0.70	0.60	BUSH	X	City of Calgary bush to remain
T19	---	2.50	2.00	BUSH	X	to be removed
T20	0.075	---	---	DECIDUOUS	COLUMNAR ASPEN	to be planted x2
T21	---	---	3.00	CONIFEROUS	COLUMNAR BLUE SPRUCE	to be planted x4
T22	0.06	---	---	DECIDUOUS	PRINCESS KAY PLUM	to be planted x2
S1	---	0.60	0.60	BUSH	GOLDEN POTENTILLA	to be planted x2
S2	---	0.60	0.60	BUSH	JUNIPER BUSH	to be planted x8
S3	---	0.60	0.60	planting	PRAIRIE GRASSES	to be planted x11
S4	---	0.60	0.60	BUSH	GOLDEN CURRANT	to be planted x6

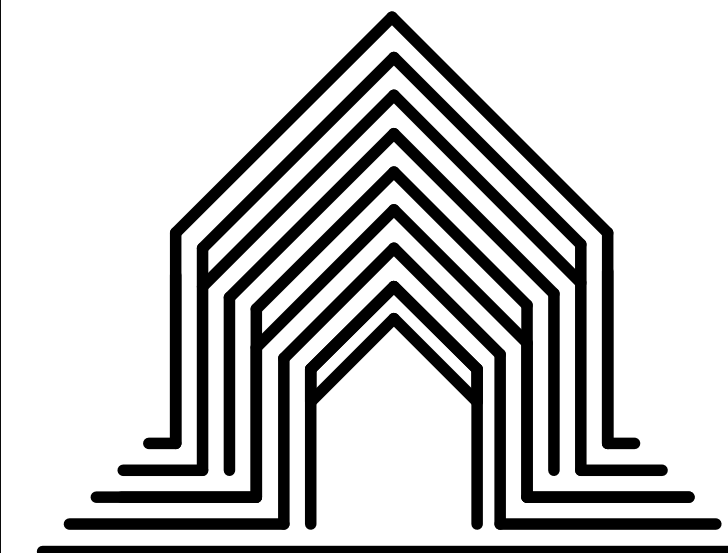

COLLECTIVE DESIGN

CONTACT INFO
PHONE: 403-671-2856
EMAIL: clay@collectivedesign.ca

RESPONSIBILITIES

COLLECTIVE DESIGN
It is Collective Design's responsibility to ensure these drawings meet or exceed the current Provincial Building Code and Land Use Bylaws. We will make all revisions, additions, or corrections required due to stated code or bylaws. Changes etc, due to discretionary interpretations by Approving Authorities having jurisdiction will be at the expense of the Homeowner or General Contractor.

HOMEOWNER AND GENERAL CONTRACTOR
A review of final drawings, prior to the start of construction, is the responsibility of the home owner/ developer and General Contractor. Any discrepancies between these drawings and the provided consultant drawings are to be provided in writing to Collective Design. Any errors or omissions due to items not specified by the above parties are not the responsibility of Collective Design.

TRADES, SUPPLIERS & CONSULTANTS
The plans provided by Collective Design form only PART of the construction documents. A specification should be provided by the General Contractor (see below). Specific brands, models and trade names where used in these drawings are subject to availability and change orders, and should be confirmed in ALL cases.
THE SPECIFICATION OVERRIDES THESE DRAWINGS. Collective Design is not responsible for errors, omissions, or replacement of any materials or supplies when no specification has been provided.

PROJECT NAME:
PARKDALE DEVELOPMENT
ADDRESS:
515 - 34 Street NW
LEGAL ADDRESS:
LOTS 13-14
BLOCK 42
PLAN 8321AF

DISTRICT ZONING: M-C1
PROPOSED UNITS: 4
PROPOSED SUITES: 4

UNIT	FLOOR	AREA
1	MAIN	- 701 SF
	SECOND	- 624 SF
	THIRD	- 327 SF
	TOTAL	- 1652 SF
	SUITE (A)	- 606 SF
2	MAIN	- 701 SF
	SECOND	- 624 SF
	TOTAL	- 1325 SF
	SUITE (B)	- 606 SF
	SUITE (C)	- 606 SF
3	MAIN	- 684 SF
	SECOND	- 608 SF
	THIRD	- 310 SF
	TOTAL	- 1603 SF
	SUITE (D)	- 591 SF
4	MAIN	- 685 SF
	SECOND	- 608 SF
	TOTAL	- 1293 SF
	SUITE (E)	- 591 SF
	SUITE (F)	- 591 SF

PROJECT STAGE
-Design Draft Review - 07.11.25
-DP Set - 12.04.25
-DTR RESUBMISSION - 02.19.26
-DTR Resub R1 - 07.10.26
- - -
- - -



DESIGN: CI

DRAWN: CI/RG

CHECKED: CI

A3

7

COLLECTIVE DESIGN YYC INC. 2025
Any use, in whole or in part, without written consent is prohibited.



FRONT ELEVATION
SCALE: 3/16"=1'-0"




REAR ELEVATION
SCALE: 3/16"=1'-0"



RIGHT ELEVATION
SCALE: 3/16"=1'-0"

EXTERIOR CLADDING SCHEDULE	
①	ASPHALT ROOFING
②	6" ALUMINUM FASCIA black
③	VENTED ALUMINUM SOFFIT black
④	SMOOTH SMARTBOARD charcoal
⑤	SMOOTH SMARTBOARD arctic white
⑥	JAMES HARDIE HORIZONTAL arctic white
⑦	4" CORNER TRIM charcoal
⑧	CROWN MOULDING black
⑨	BRICK VENEER
⑩	VINYL WINDOWS
⑪	FIBRE GLASS DOOR
⑫	RAILING charcoal
⑬	STEEL INSULATED GARAGE DOOR charcoal
⑭	STANDING SEAM ROOF
⑮	METAL BRACKETS

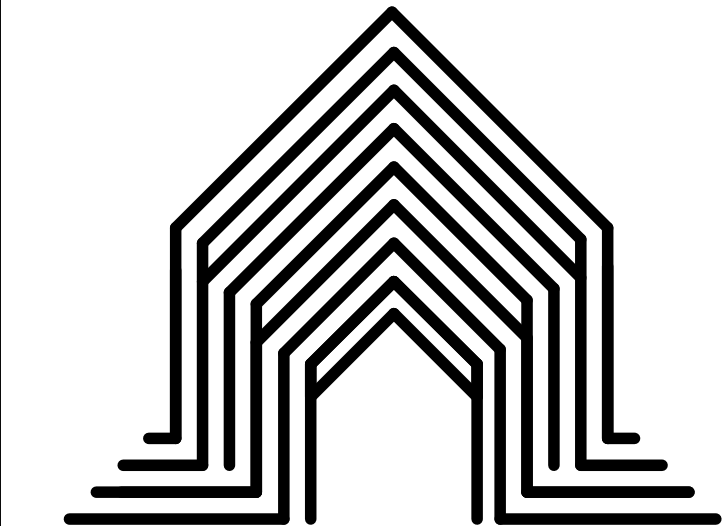

COLLECTIVE DESIGN

CONTACT INFO
PHONE: 403-671-2856
EMAIL: clay@collectivedesign.ca

RESPONSIBILITIES

COLLECTIVE DESIGN
It is Collective Design's responsibility to ensure these drawings meet or exceed the current Provincial Building Code and Land Use Bylaws. We will make all revisions, additions, or corrections required due to stated code or bylaws. Changes etc, due to discretionary interpretations by Approving Authorities having jurisdiction will be at the expense of the Homeowner or General Contractor.

HOMEOWNER AND GENERAL CONTRACTOR
A review of final drawings, prior to the start of construction, is the responsibility of the home owner/ developer and General Contractor. Any discrepancies between these drawings and the provided consultant drawings are to be provided in writing to Collective Design. Any errors or omissions due to items not specified by the above parties are not the responsibility of Collective Design.

TRADES, SUPPLIERS & CONSULTANTS
The plans provided by Collective Design form only PART of the construction documents. A specification should be provided by the General Contractor (see below). Specific brands, models and trade names where used in these drawings are subject to availability and change orders, and should be confirmed in ALL cases.
THE SPECIFICATION OVERRIDES THESE DRAWINGS. Collective Design is not responsible for errors, omissions, or replacement of any materials or supplies when no specification has been provided.

PROJECT NAME:
PARKDALE DEVELOPMENT
ADDRESS:
515 – 34 Street NW
LEGAL ADDRESS:
LOTS 13-14
BLOCK 42
PLAN 8321AF

DISTRICT ZONING: M-C1
PROPOSED UNITS: 4
PROPOSED SUITES: 4

UNIT	FLOOR	AREA
1	MAIN	– 701 SF
	SECOND	– 624 SF
	THIRD	– 327 SF
	TOTAL	– 1652 SF
	SUITE (A)	– 606 SF
2	MAIN	– 701 SF
	SECOND	– 624 SF
	TOTAL	– 1325 SF
	SUITE (B)	– 606 SF
3	MAIN	– 684 SF
	SECOND	– 608 SF
	THIRD	– 310 SF
	TOTAL	– 1603 SF
	SUITE (C)	– 591 SF
4	MAIN	– 685 SF
	SECOND	– 608 SF
	TOTAL	– 1293 SF
	SUITE (D)	– 591 SF

PROJECT STAGE	DATE ISSUED
-Design Draft Review	– 07.11.25
-DP Set	– 12.04.25
-DTR RESUBMISSION	– 02.19.26
-DTR Resub R1	– 07.10.26
-	-
-	-

DEVELOPMENT
PERMIT
DECISION
RENDERED
ON THIS PLAN

DESIGN: CI

DRAWN: CI/RG

CHECKED: CI

A6

7


COLLECTIVE DESIGN YYC INC. 2025
Any use, in whole or in part, without written consent is prohibited.




LEFT ELEVATION
SCALE: 3/16"=1'-0"



SCALE: 3/16"=1'-0"

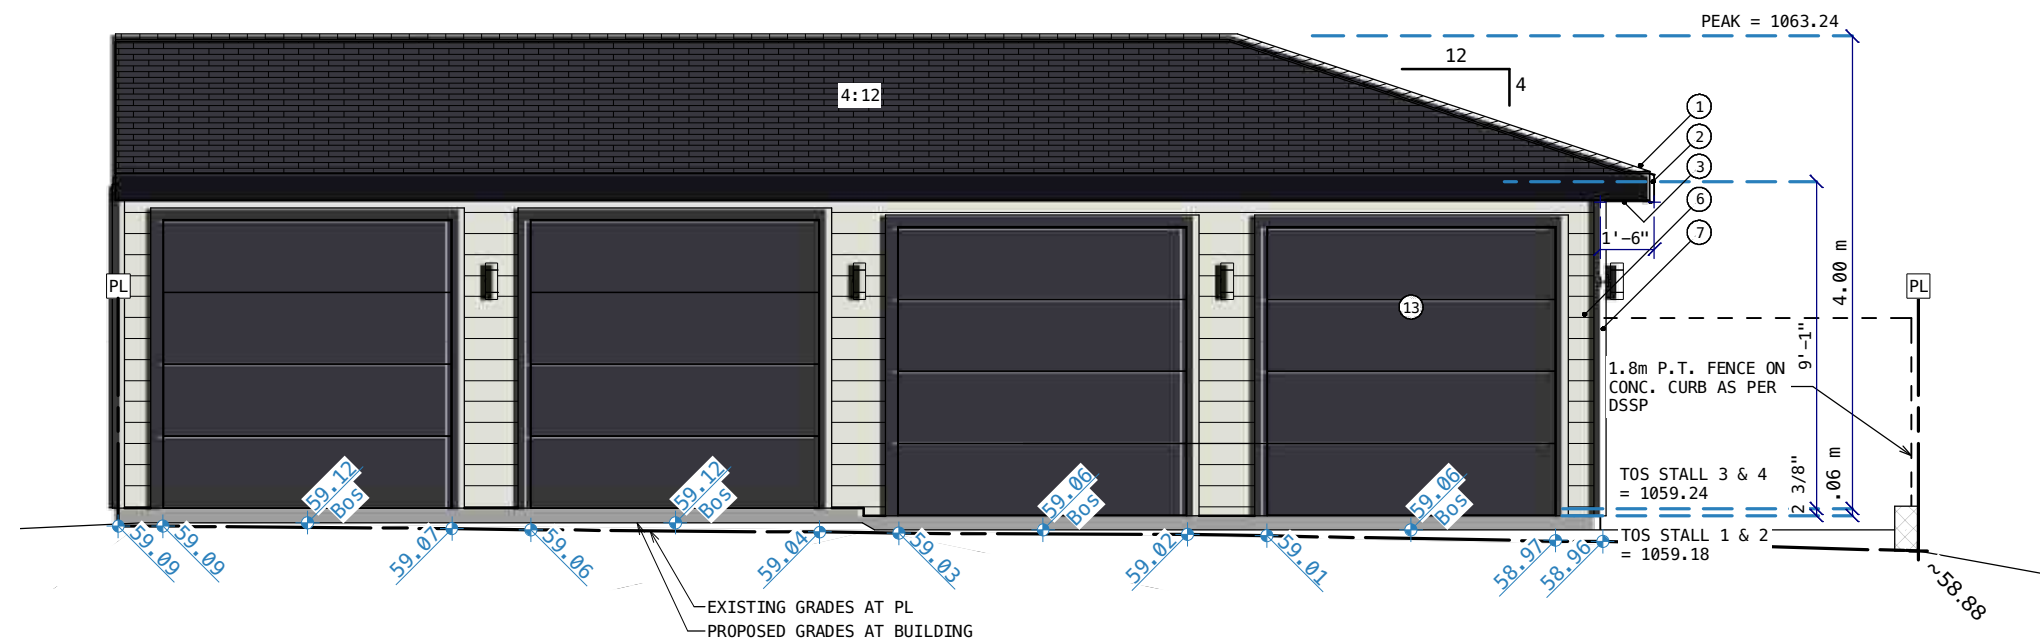


GARAGE ELEVATION - LANEWAY
SCALE: 3/16"=1'-0"

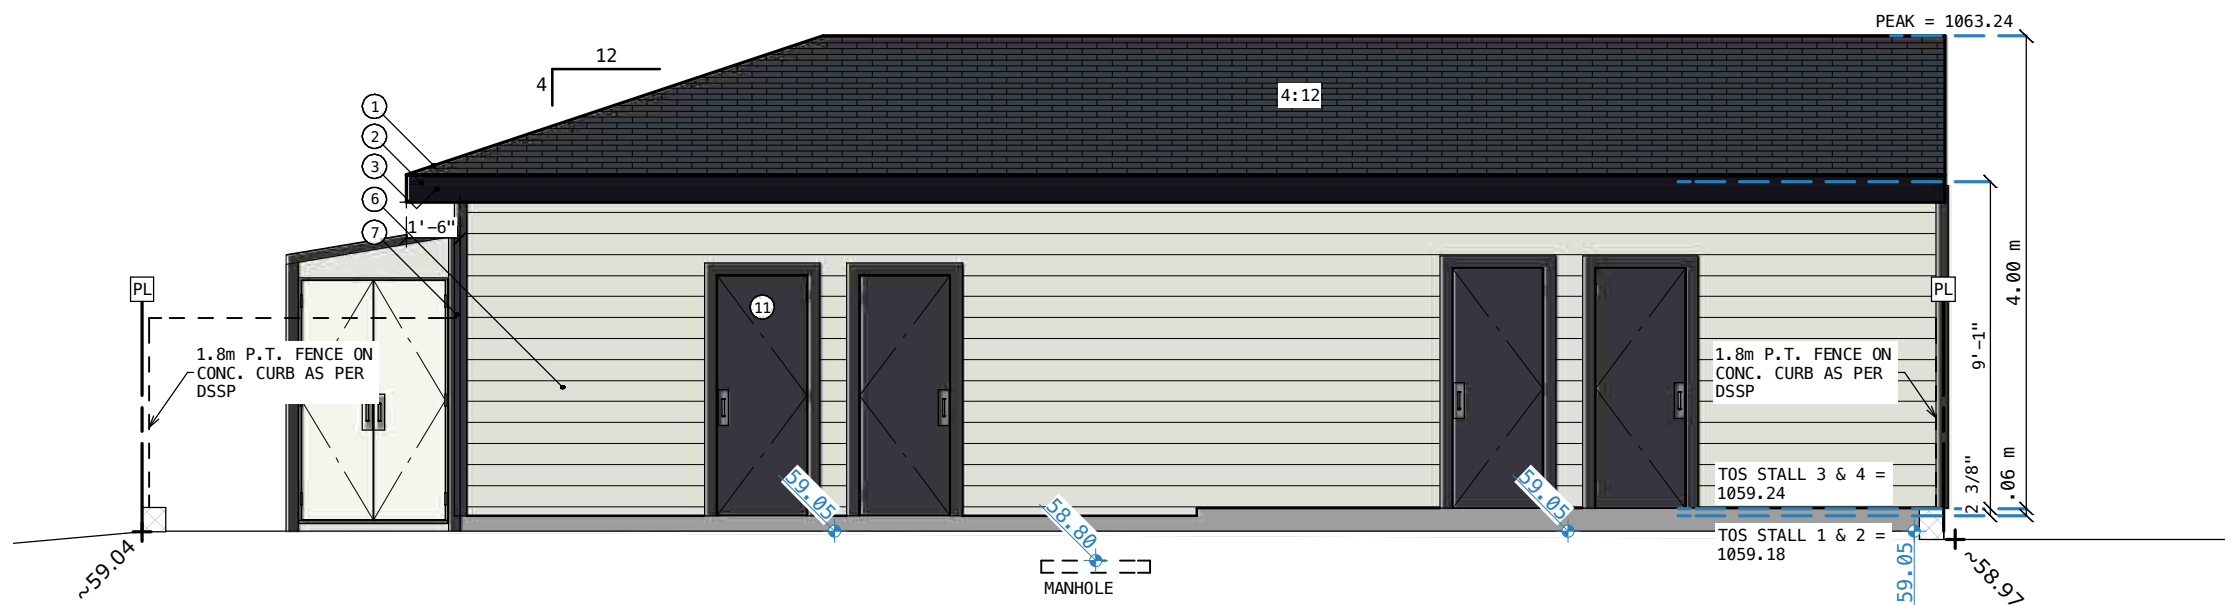

GARAGE ELEVATION - YARD
SCALE: 3/16"=1'-0"

EXTERIOR CLADDING SCHEDULE	
1	ASPHALT ROOFING
2	6" ALUMINUM FASCIA black
3	VENTED ALUMINUM SOFFIT black
4	SMOOTH SMARTBOARD charcoal
5	SMOOTH SMARTBOARD arctic white
6	JAMES HARDIE HORIZONTAL arctic white
7	4" CORNER TRIM charcoal
8	CROWN MOULDING black
9	BRICK VENEER
10	VINYL WINDOWS
11	FIBRE GLASS DOOR
12	RAILING charcoal
13	STEEL INSULATED GARAGE DOOR charcoal
14	STANDING SEAM ROOF
15	METAL BRACKETS

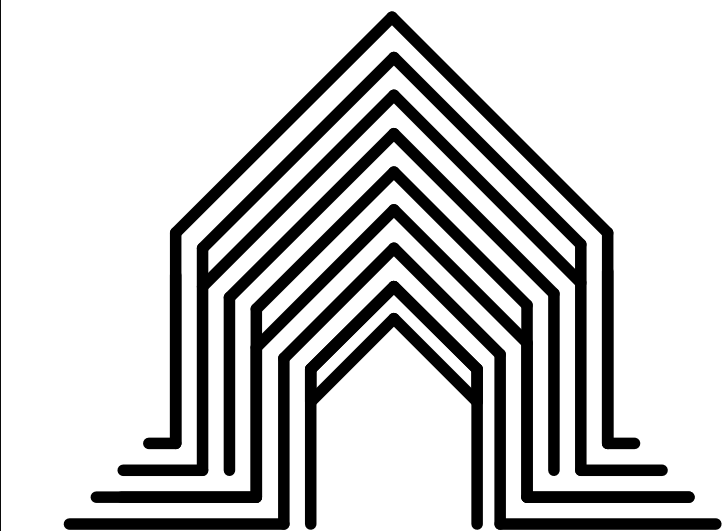

COLLECTIVE DESIGN

CONTACT INFO
PHONE: 403-671-2856
EMAIL: clay@collectivedesign.ca

RESPONSIBILITIES

COLLECTIVE DESIGN
It is Collective Design's responsibility to ensure these drawings meet or exceed the current Provincial Building Code and Land Use Bylaws. We will make all revisions, additions, or corrections required due to stated code or bylaws. Changes etc, due to discretionary interpretations by Approving Authorities having jurisdiction will be at the expense of the Homeowner or General Contractor.

HOMEOWNER AND GENERAL CONTRACTOR
A review of final drawings, prior to the start of construction, is the responsibility of the home owner/ developer and General Contractor. Any discrepancies between these drawings and the provided consultant drawings are to be provided in writing to Collective Design. Any errors or omissions due to items not specified by the above parties are not the responsibility of Collective Design.

TRADES, SUPPLIERS & CONSULTANTS
The plans provided by Collective Design form only PART of the construction documents. A specification should be provided by the General Contractor (see below). Specific brands, models and trade names where used in these drawings are subject to availability and change orders, and should be confirmed in ALL cases.
THE SPECIFICATION OVERRIDES THESE DRAWINGS. Collective Design is not responsible for errors, omissions, or replacement of any materials or supplies when no specification has been provided.

PROJECT NAME:
PARKDALE DEVELOPMENT
ADDRESS:
515 - 34 Street NW
LEGAL ADDRESS:
LOTS 13-14
BLOCK 42
PLAN 8321AF

DISTRICT ZONING: M-C1
PROPOSED UNITS: 4
PROPOSED SUITES: 4

UNIT	FLOOR	AREA
1	MAIN	- 701 SF
	SECOND	- 624 SF
	THIRD	- 327 SF
	TOTAL	- 1652 SF
	SUITE (A)	- 606 SF
2	MAIN	- 701 SF
	SECOND	- 624 SF
	TOTAL	- 1325 SF
	SUITE (B)	- 606 SF
3	MAIN	- 684 SF
	SECOND	- 608 SF
	THIRD	- 310 SF
	TOTAL	- 1603 SF
	SUITE (C)	- 591 SF
4	MAIN	- 685 SF
	SECOND	- 608 SF
	TOTAL	- 1293 SF
	SUITE (D)	- 591 SF

PROJECT STAGE	DATE ISSUED
-Design Draft Review	- 07.11.25
-DP Set	- 12.04.25
-DTR RESUBMISSION	- 02.19.26
-DTR Resub R1	- 07.10.26
-	-
-	-

DEVELOPMENT
PERMIT
DECISION
RENDERED
ON THIS PLAN

DESIGN: CI

DRAWN: CI/RG

CHECKED: CI

A7

7

COLLECTIVE DESIGN YYC INC. 2025
Any use, in whole or in part, without written consent is prohibited.