

Consultants

- This drawing is the property of the Architect and unauthorized reproduction is prohibited under the Copyright Act.
- Electronic files when provided are instruments of service and the sole property of Sahuri + partners architecture inc. No alteration or reproduction shall be made without written authorization from Sahuri + partners architecture inc.
- The Contractor shall check and verify all dimensions and report any discrepancies to the Architect prior to construction; do not scale this drawing.
- This drawing shall not be used for construction unless properly noted as 'ISSUED FOR CONSTRUCTION' by the Architect.
- All dimensions are in millimeters unless noted otherwise.

ISSUES/REVISIONS

DATE	DESCRIPTION	#
2025-04-17	ISSUED FOR CLIENT REVIEW	1
2025-05-13	ISSUED FOR CLIENT REVIEW	2
2025-06-18	ISSUED FOR DEMOLITION PERMIT	3
2025-08-21	ISSUED FOR BUDGET PRICING	5
2025-12-12	ISSUED FOR DEVELOPMENT PERMIT	6

Seal

Client



Project Title
SKYRIDE RELOCATION
1701 Big Four Trail SE,
Calgary, AB

Drawing Title
COVER PAGE

Drawing info	Project Number
Scale	1 : 1
Date	2025-06-18
Drawn	KA
Checked	KEVIN PARSONS
Partner	
	Drawing Number
	A000

SKYRIDE TERMINAL RELOCATION

1701 BIG FOUR TRAIL SE, CALGARY, AB




ARCHITECTURAL

Unit 145, 550 - 71 Avenue SE
Calgary, Alberta T2H 0S6
Phone: 403.228.9307
Contact: Joanne Smith
e-mail: joanne.smith@sahuri.com

ARCHITECTURAL SHEET LIST

SHEET LIST	SHEET NAME
A000	COVER PAGE
A101	SITE PLAN
A102	FLOOR PLAN
A103	ELEVATIONS & VIEWS

Consultants

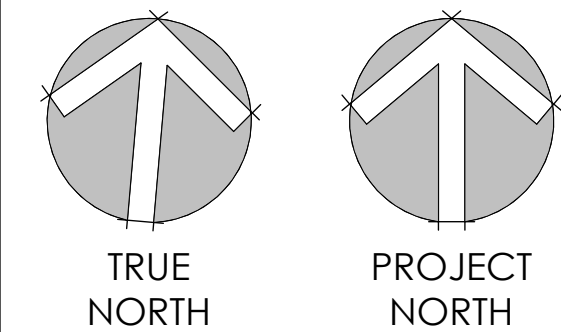

- This drawing is the property of the Architect and unauthorized reproduction is prohibited under the Copyright Act.
- Electronic files when provided are instruments of service and the sole property of Sahuri + partners architecture inc. No alteration or reproduction shall be made without written authorization from Sahuri + partners architecture inc.
- The Contractor shall check and verify all dimensions and report any discrepancies to the Architect prior to construction; do not scale this drawing.
- This drawing shall not be used for construction unless properly noted as 'ISSUED FOR CONSTRUCTION' by the Architect.
- All dimensions are in millimeters unless noted otherwise.

ISSUES/REVISIONS

DATE	DESCRIPTION	#
2025-07-16	ISSUED FOR REVIEW	4
2025-08-21	ISSUED FOR BUDGET PRICING	5
2025-12-12	ISSUED FOR DEVELOPMENT PERMIT	6

Seal


Client



Project Title
SKYRIDE RELOCATION
1701 Big Four Trail SE,
Calgary, AB

Drawing Title
SITE PLAN


Drawing info		Project Number
Scale	As indicated	2025-008
Date	2025-06-18	Drawing Number
Drawn	KA	
Checked	KEVIN PARSONS	
Partner		A101

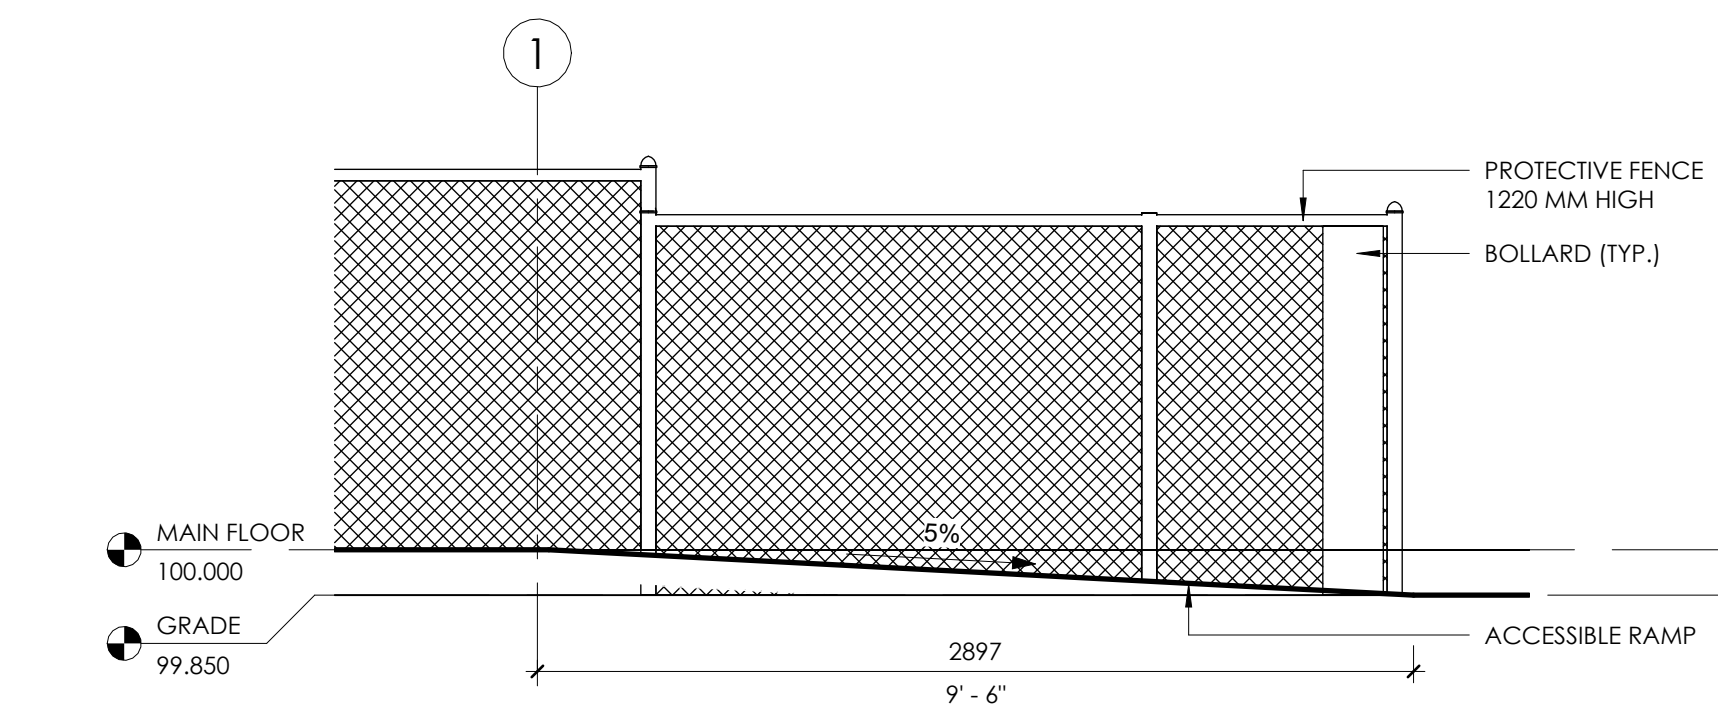

3 RAMP DETAIL
1 : 25



1 SITE PLAN - EXISTING
1 : 200

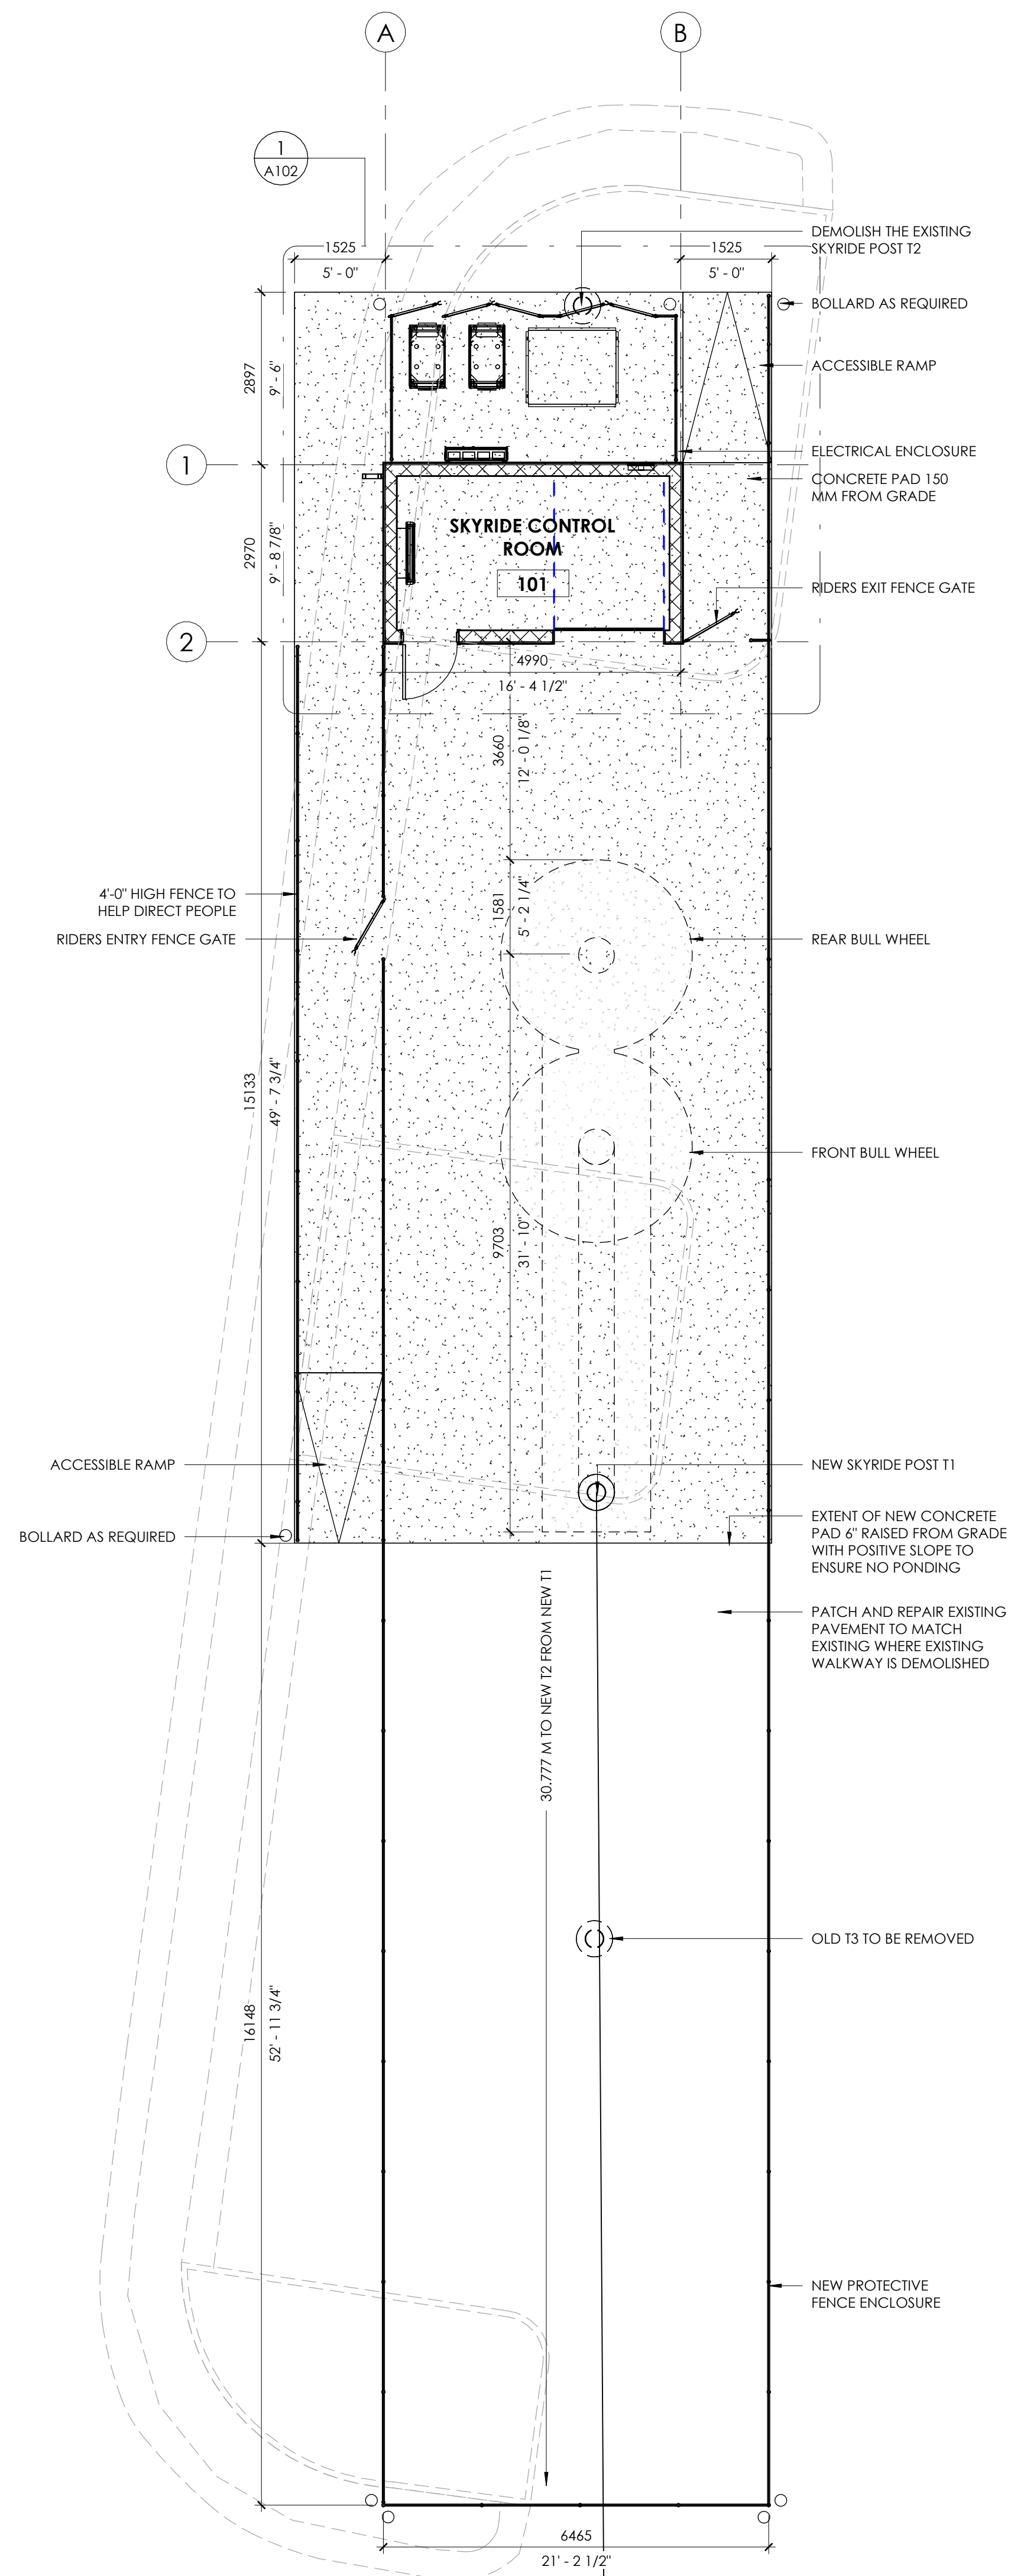

2 SITE PLAN - PROPOSED
1 : 75

Consultants

- This drawing is the property of the Architect and unauthorized reproduction is prohibited under the Copyright Act.
- Electronic files when provided are instruments of service and the sole property of Sahuri + partners architecture inc. No alteration or reproduction shall be made without written authorization from Sahuri + partners architecture inc.
- The Contractor shall check and verify all dimensions and report any discrepancies to the Architect prior to construction; do not scale this drawing.
- This drawing shall not be used for construction unless properly noted as 'ISSUED FOR CONSTRUCTION' by the Architect.
- All dimensions are in millimeters unless noted otherwise.

ISSUES/REVISIONS

DATE	DESCRIPTION	#
2025-07-16	ISSUED FOR REVIEW	4
2025-08-21	ISSUED FOR BUDGET PRICING	5
2025-12-12	ISSUED FOR DEVELOPMENT PERMIT	6

Seal






Client



Project Title
SKYRIDE RELOCATION
1701 Big Four Trail SE,
Calgary, AB

Drawing Title
ELEVATIONS & VIEWS

Drawing info	Project Number
Scale	2025-008
Date	1 : 50
Drawn	2025-06-18
Checked	KA
Partner	KEVIN PARSONS
	Drawing Number
	A103

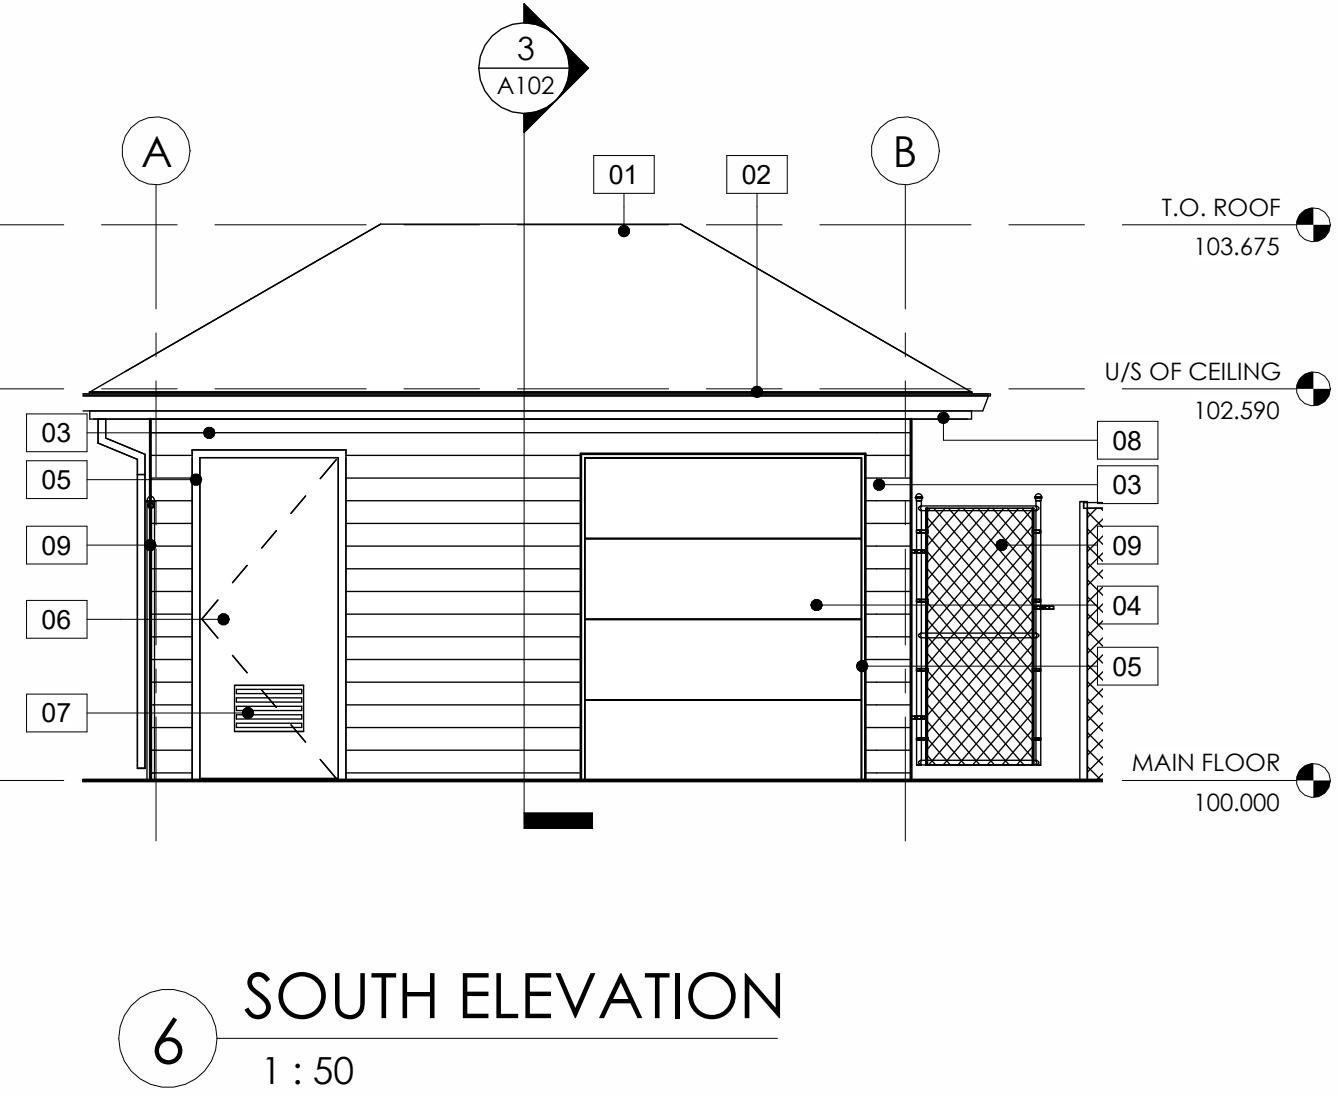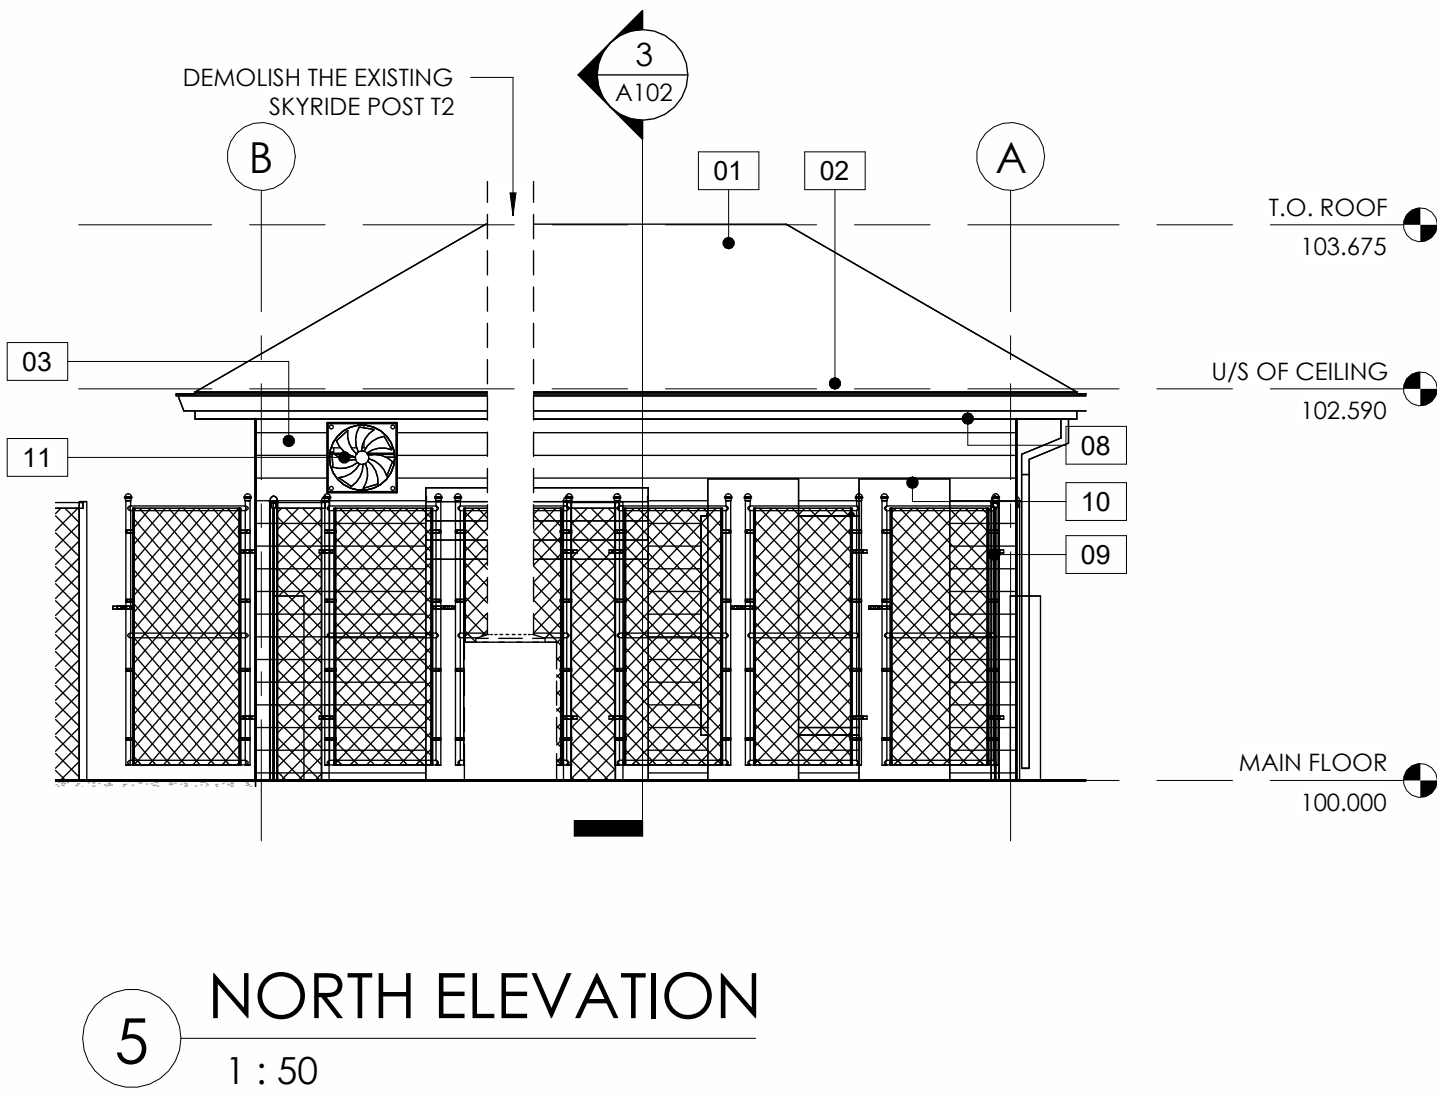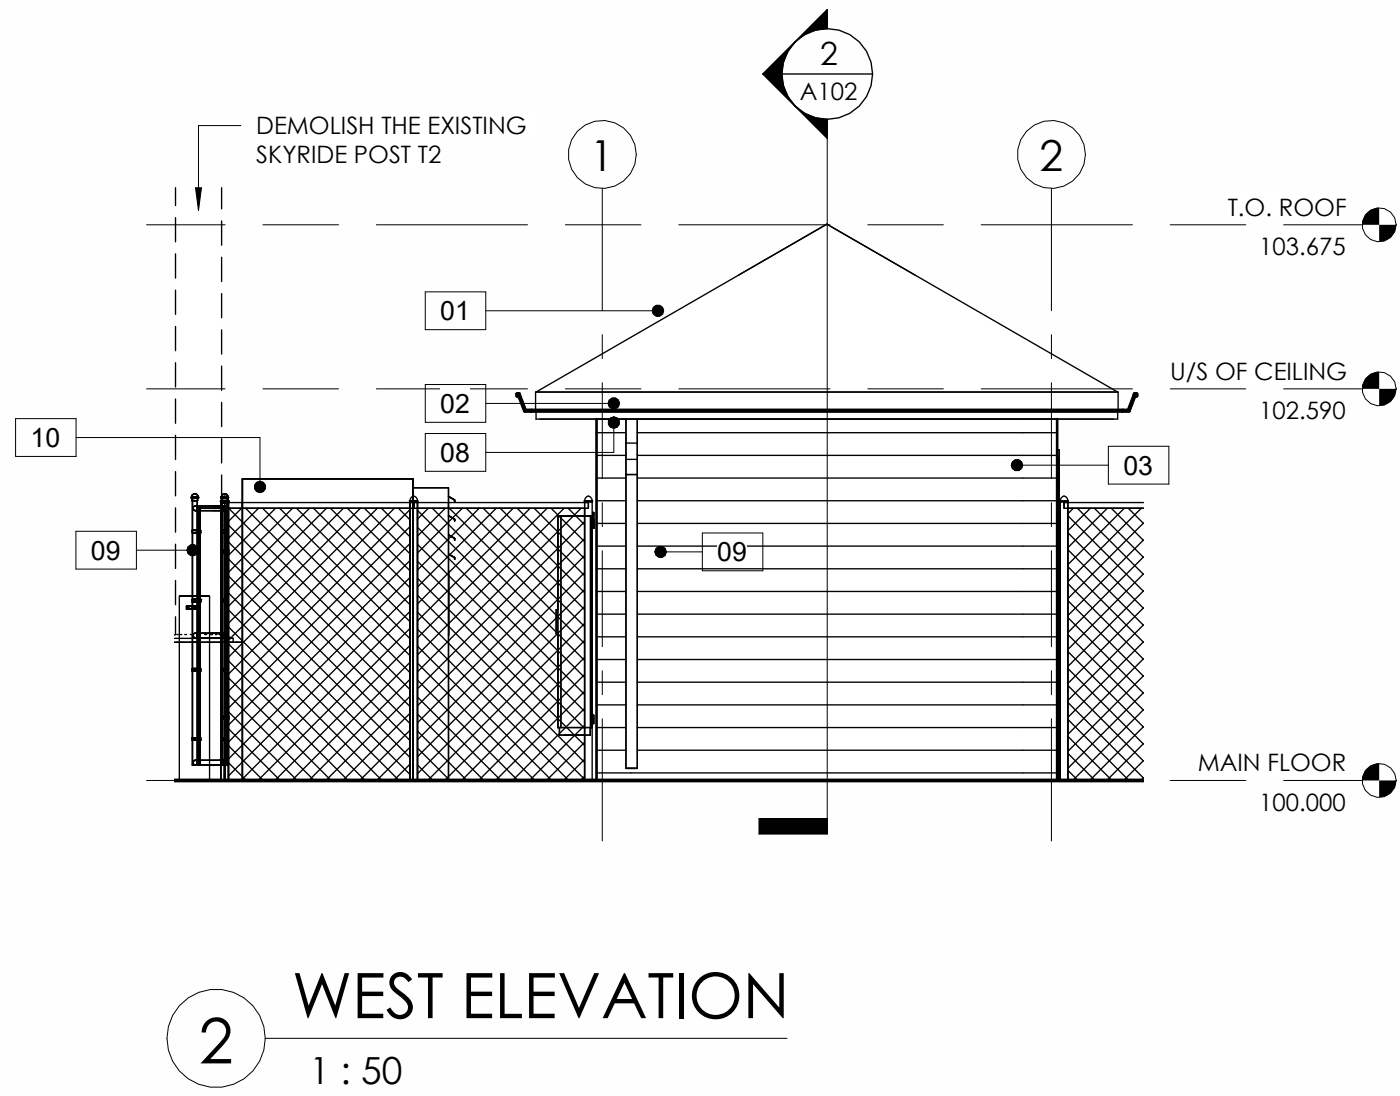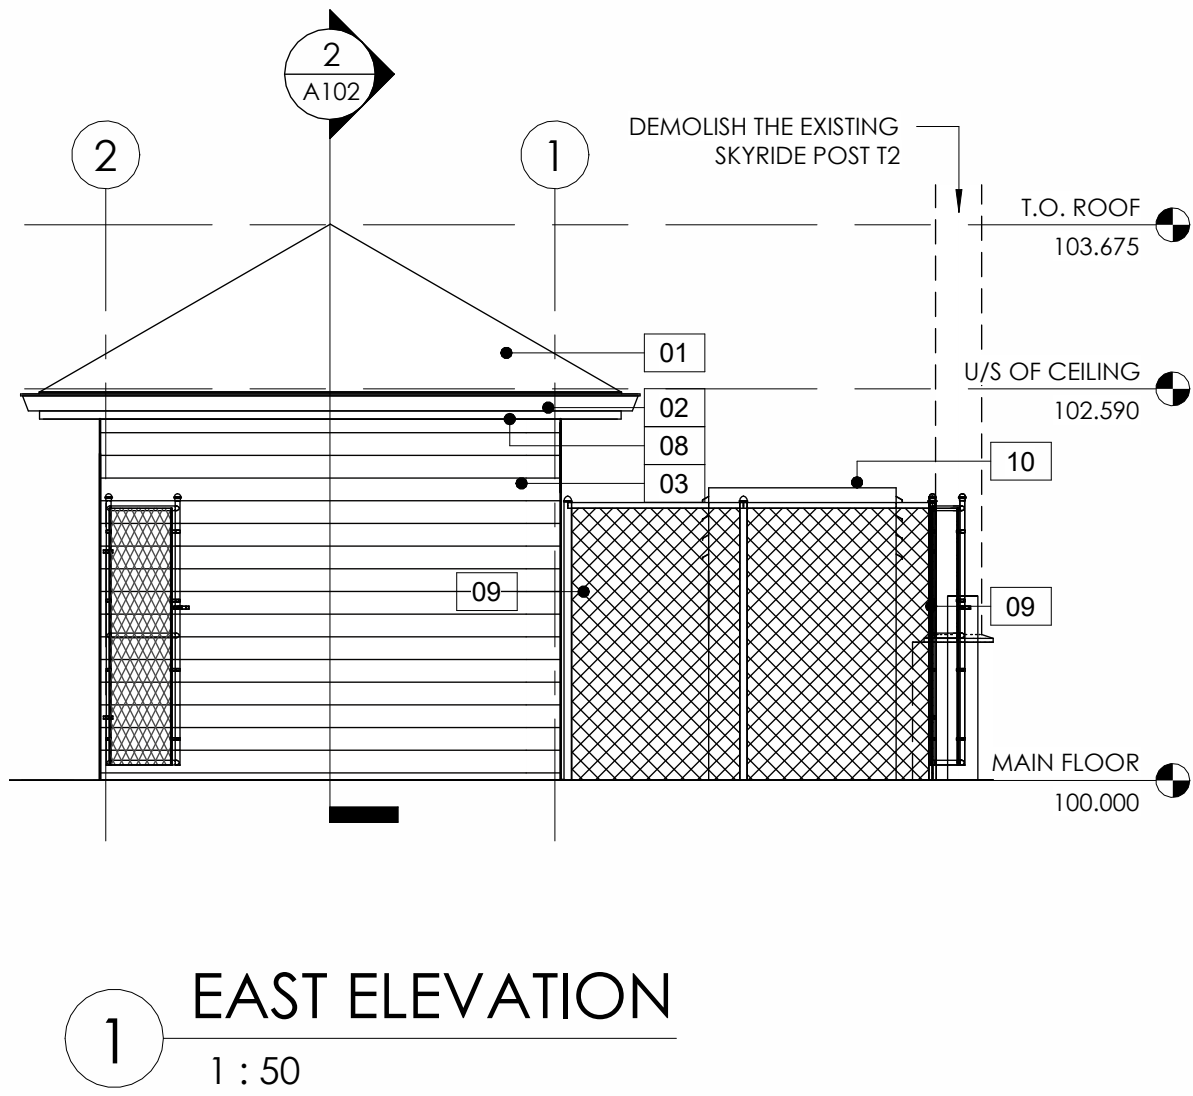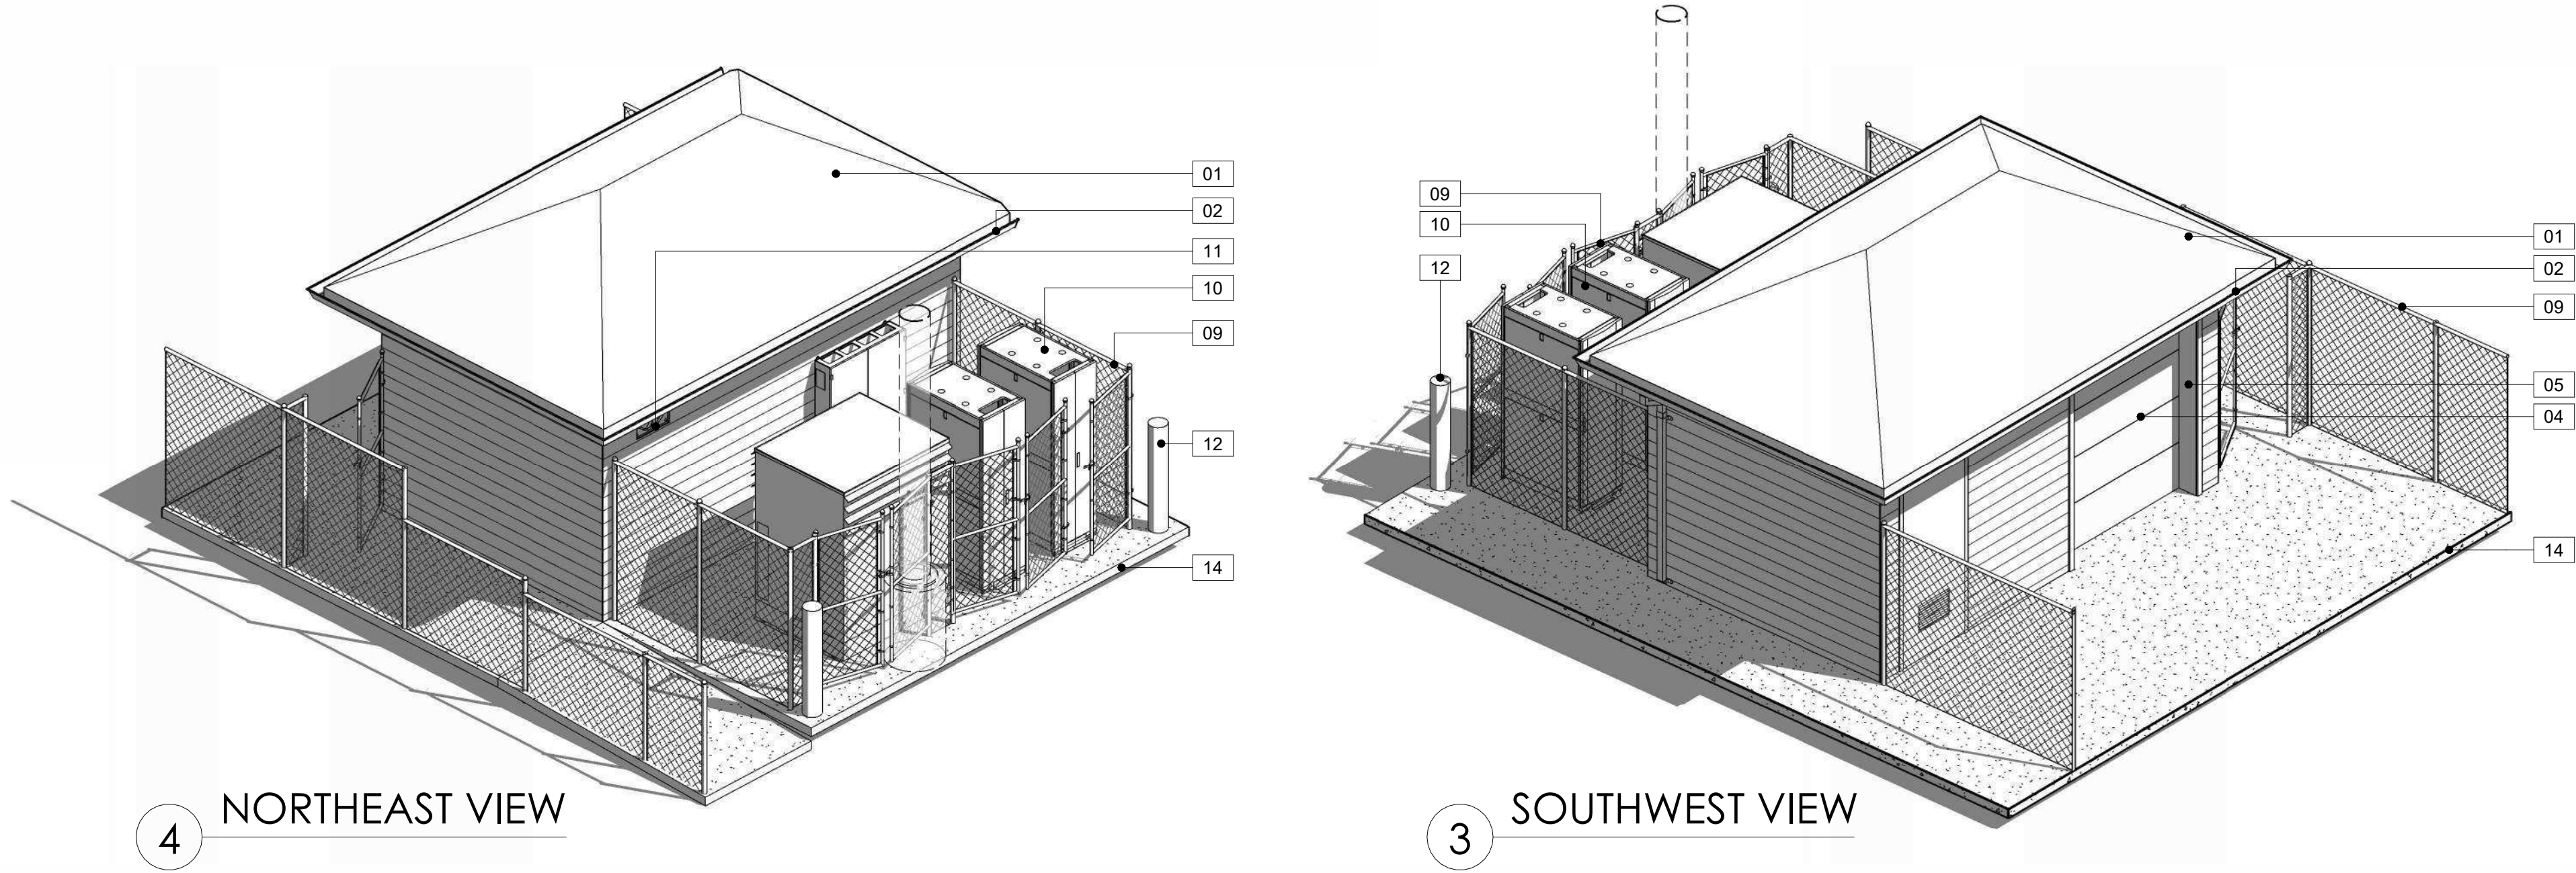

EXTERIOR ELEVATION LEGEND	
KEYNOTE	KEYNOTE TEXT
01	PRE-FINISHED METAL ROOF ON WOODEN TRUSSES - COLOR TBD.
02	PRE-FINISHED METAL FASCIA, WITH GUTTERS AND DOWN SPOUTS AS NEEDED - COLOR TBD.
03	HARDIE BOARD SIDING - COLOR TBD.
04	PRE-FINISHED OVERHEAD DOOR.
05	METAL DOOR FRAME - COLOR TBD.
06	EXTERIOR METAL DOOR - COLOR TBD.
07	PASSIVE/ NON-POWERED AIR VENT - COLOR TBD.
08	PRE-FINISHED METAL SOFFIT.
09	6'-6" HIGH CHAIN LINK FENCE WITH GATE/S.
10	ELECTRICAL CABINETS/ TRANSFORMER. SEE ELECTRICAL DRAWINGS.
11	EXHAUST FAN/ VENT.
12	CONCRETE FILLED 150MM DIA. x 1200MM HIGH STEEL BOLLARD.
14	CONCRETE PAD, REFER TO STRUCTURAL.