


SAGE HILL CROSSING BANK

PROJECT NUMBER: 25-049

35 SAGE HILL GA NW

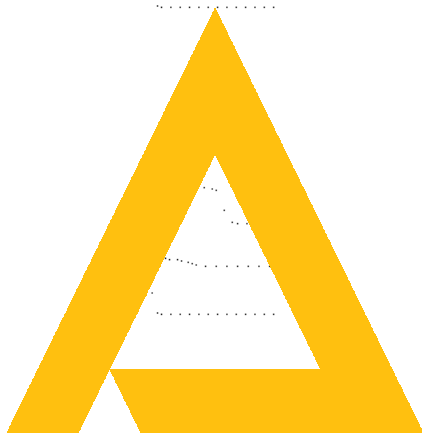

SHEET LIST_DP	
SHEET NO.	SHEET NAME
DP-00	COVER PAGE
DP-02	ENLARGED SITE PLAN
DP-03	FLOOR PLAN & ROOF PLAN
DP-04	ELEVATIONS / SECTIONS
DP-05	SITE DETAILS
DP-01	OVERALL SITE PLAN
DP-06	VEHICLE ACCESS STUDY
C-200-DP	SITE GRADING PLAN
L1	LANDSCAPE PLAN

ISSUED FOR DEVELOPMENT PERMIT

25-12-17




OWNER / CLIENT
RioCan REIT
RioCan Yonge Eglinton Centre
2300 Yonge St, Suite 2200
1-800-465-2733




ARCHITECTURE
Ace Architecture Inc.
209, 255 - 17 Avenue SW
Calgary, AB T2H 2T8
403-212-0626



LANDSCAPE / CIVIL
URBAN SYSTEMS
101, 134 11th Avenue SE
Calgary, Alberta T2G 0X5
403-291-1193

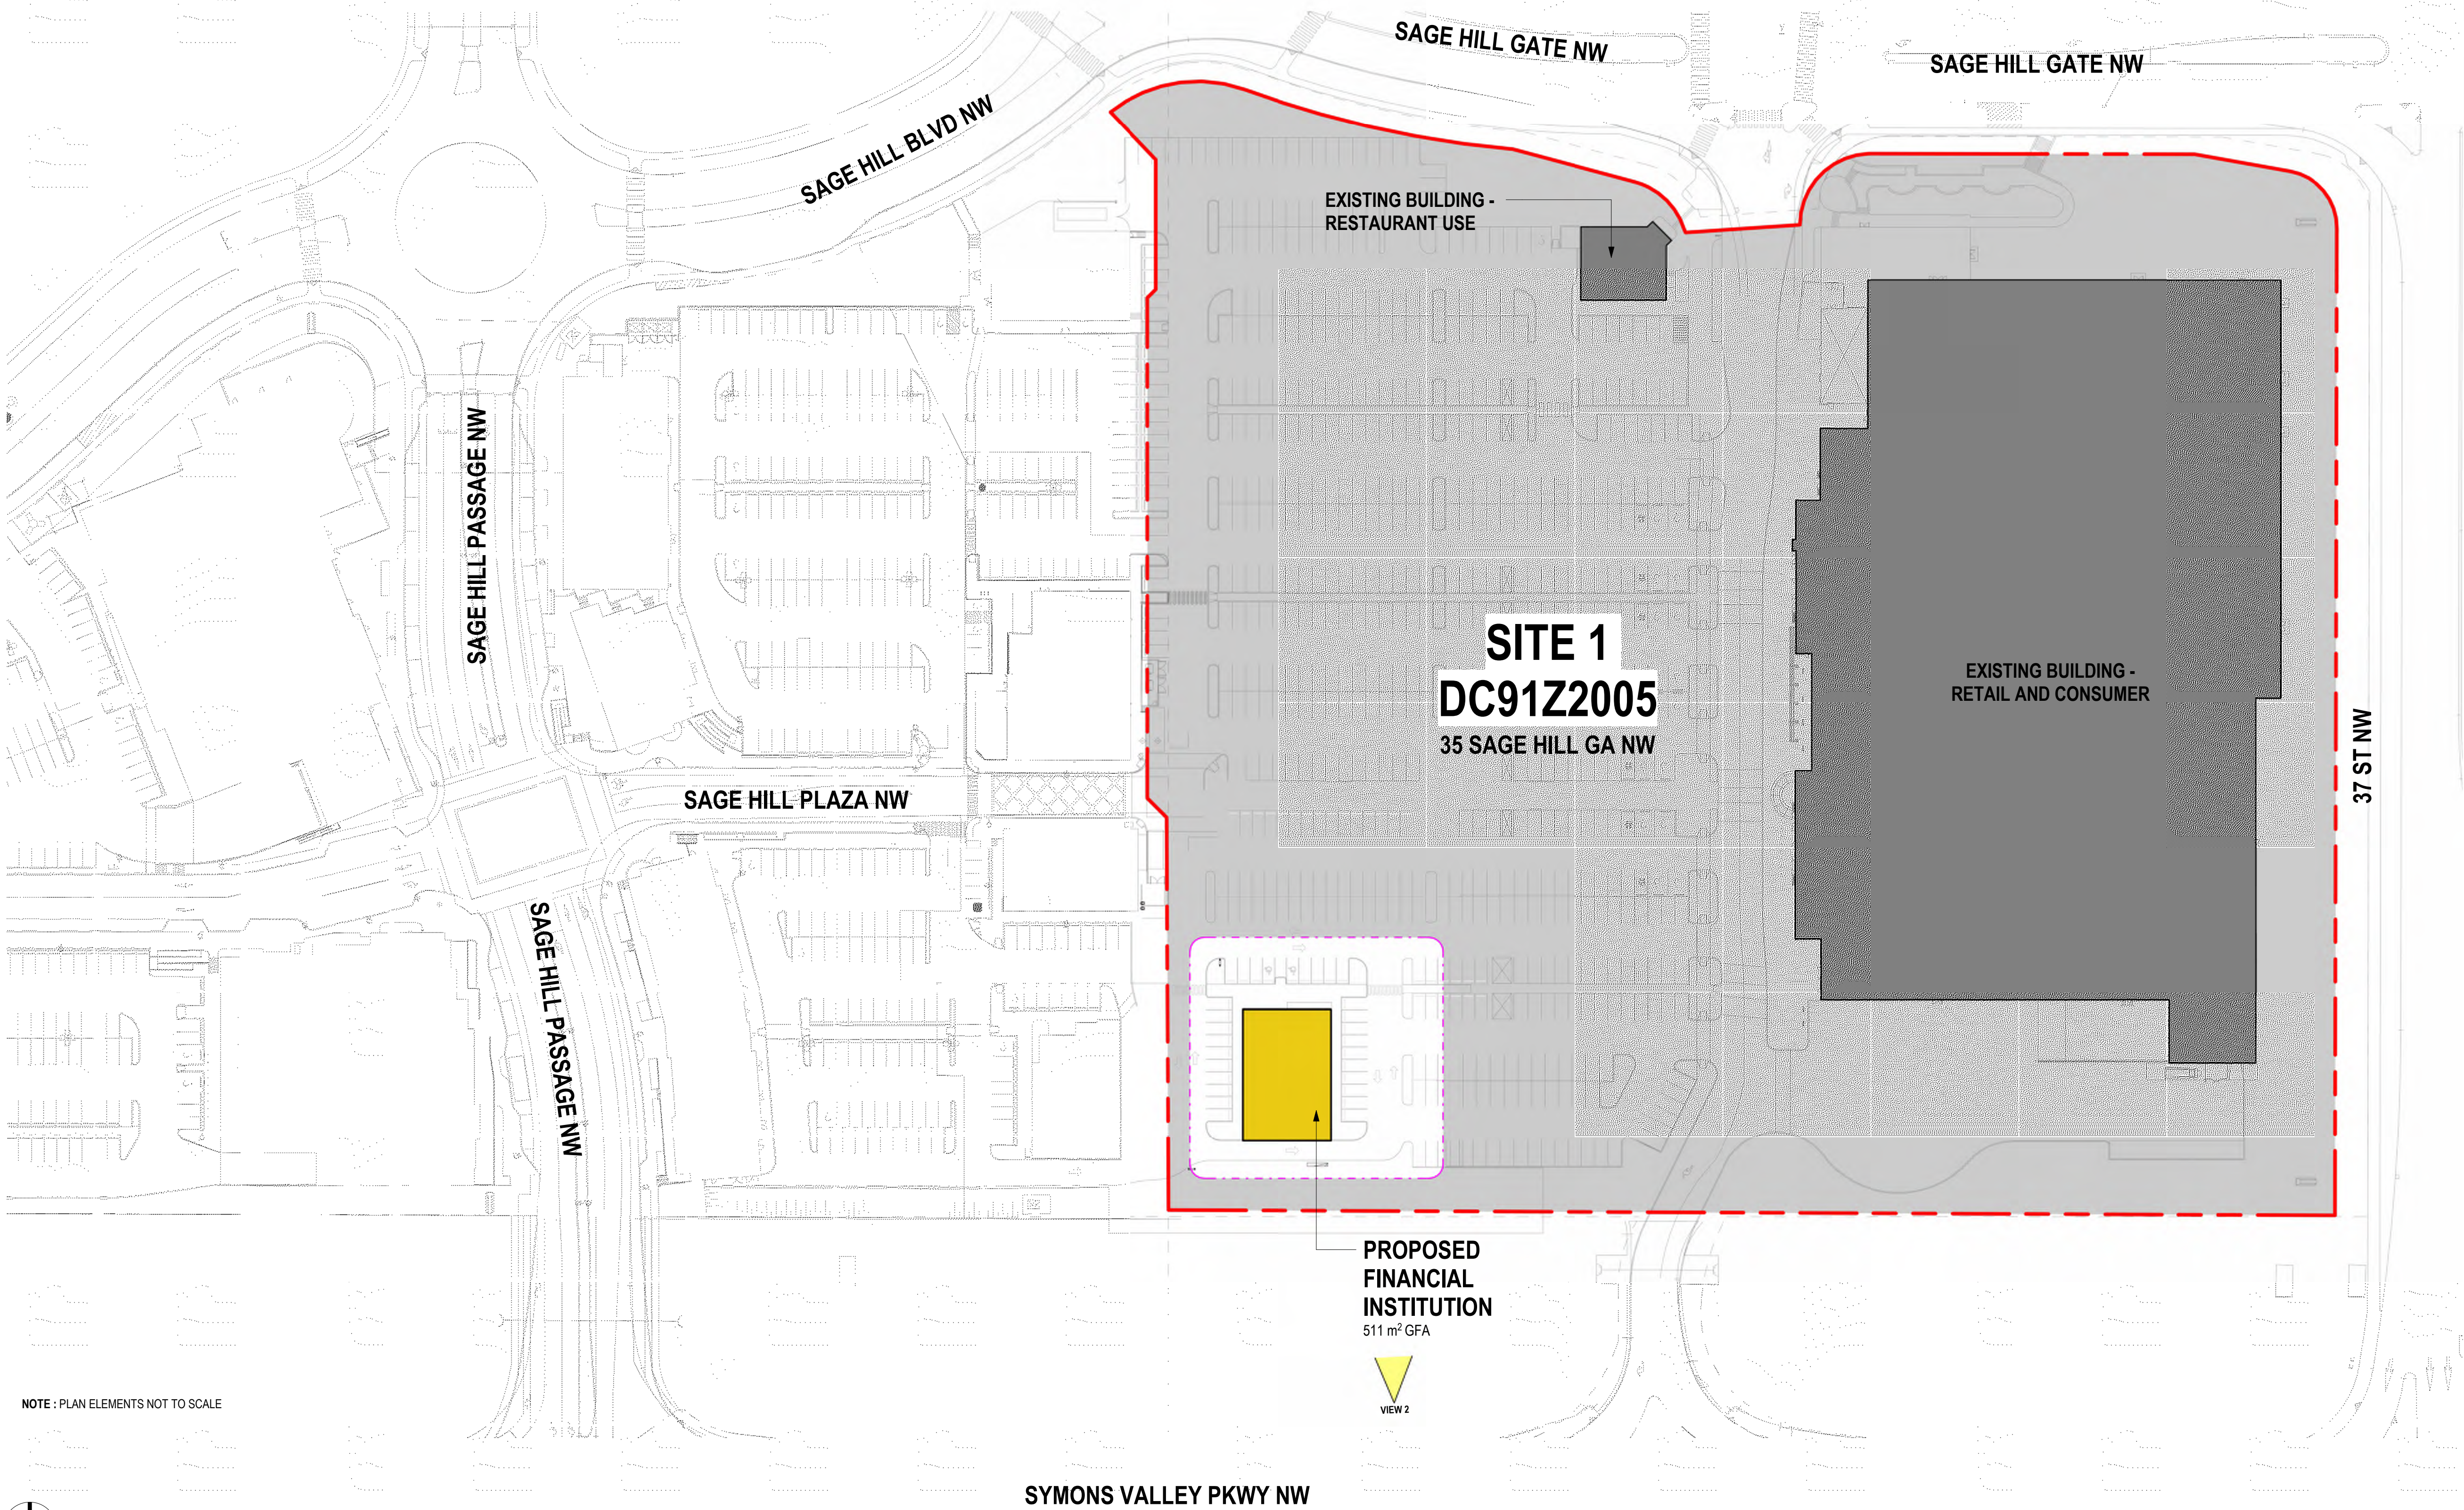

SITE DEVELOPMENT PLAN
SCALE: 1: NTS

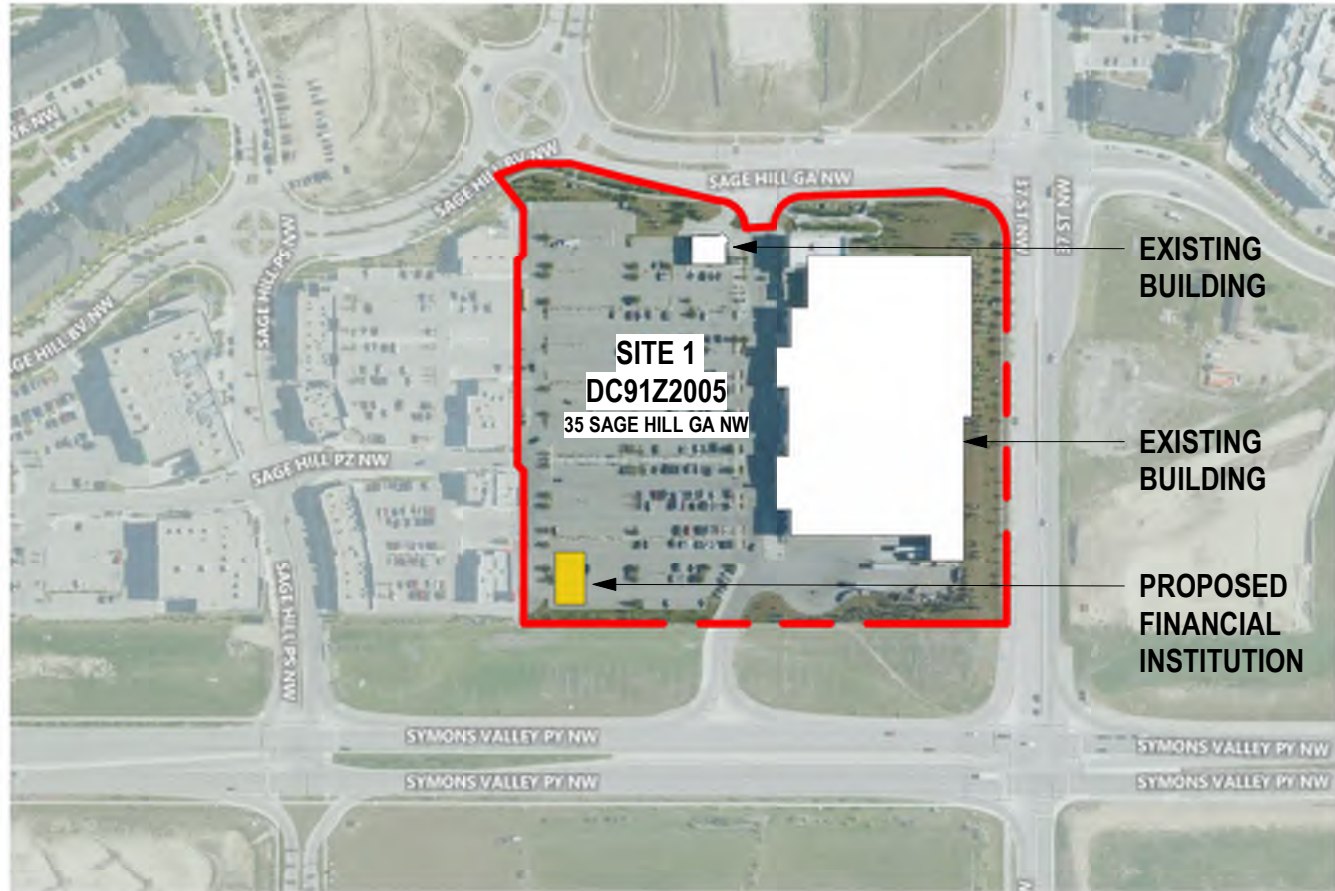

SITE CONTEXT PLAN
SCALE: N.T.S.



VIEW 1



VIEW 2



VIEW 3

SITE LEGEND

PROPERTY LINE

SCOPE OF WORK
BOUNDARY LINE

OVERALL SITE STATISTICS

MUNICIPAL ADDRESS:
LEGAL ADDRESS:
NEIGHBORHOOD:
SITE ZONING:
ZONING BYLAW:
TOTAL SITE 1 AREA:

35 SAGE HILL GA NW
LOT 6, BLOCK 4, PLAN 1611590
SAGE HILL
DIRECT CONTROL DISTRICT
CALGARY LANDUSE BYLAW 2P80
DC91Z2005
± 5.54 HAs

BYLAW OVERVIEW

DC91Z2005

PERMITTED USES: SHOPPING CENTRE COMMERCIAL DISTRICT (C-5)

MAX BUILDING HEIGHT: MAX. @ 15.0m

SETBACKS YARD (ALL SIDES): 6m

MAX FLOOR AREA RATIO: 0.27

EXISTING FAR: 0.256

PROPOSED FAR: 0.266

GROSS FLOOR AREA: OVERALL EXISTING GFA: 14200 m²
OVERALL PROPOSED GFA: 14711 m²

BUILDING STATISTICS

GROSS FLOOR AREA: 511 m²

USE: FINANCIAL INSTITUTION

BUILDING HEIGHT: 8.5m

PARKING CALCULATION

EXISTING: 683

REMOVED: 80

PROPOSED & RELOCATED: 39

TOTAL: 642

WASTE CALCULATION

GROSS FLOOR AREA: 511 m² (5500 ft²)

USE: FINANCIAL INSTITUTION

BUILDING HEIGHT: 8.5m (27.9 ft)

COMMERCIAL WASTE CALCULATION

NOTE: PROPOSED BUILDING TO USE ADJACENT BUILDING'S WASTE ENCLOSURE

PROPOSED BUILDING (FINANCIAL INSTITUTION): 511 m² x 3 m³ / 1000 m² = 1.533 m³ OR 2.00 yd³ WASTE PER WEEK

EXISTING BUILDING (RESTAURANT USE): ±505 m² x 3 m³ / 1000 m² = 1.515 m³ OR 1.98 yd³ WASTE PER WEEK

TOTAL WASTE: 3.98 yd³ WASTE PER WEEK

PROVIDED: 2 x 240L BIN FOR COMPOSTABLE
1 x 3 YD BIN FOR RECYCLING
1 x 3 YD BIN FOR GARBAGE

NBC AE ACCESSIBLE PARKING REQUIREMENTS


ACCESSIBLE PARKING REQUIREMENTS

FINANCIAL INSTITUTION REQUIRED PARKING RATIO (PER CALGARY LAND USE BYLAW 2007): 4/100 m²

511 m² x (4/100 m²) = 21 PARKING STALLS

REQUIRED ACCESSIBLE STALLS PER NBC AE 2023: 11-25 REQUIRES 2 ACCESSIBLE PARKING STALLS.

PROVIDED ACCESSIBLE PARKING STALLS: 2

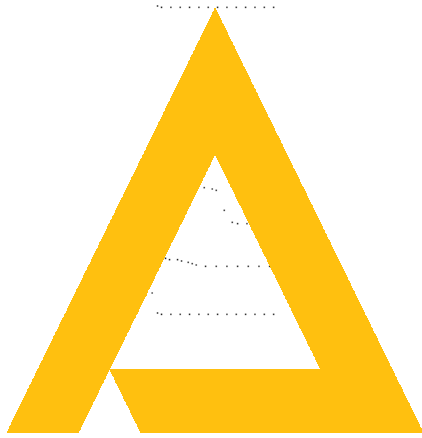

COPYRIGHT RESERVED, THIS DRAWING AND THE DESIGN CONTAINED THEREIN IS AND AT ALL TIMES REMAINS THE EXCLUSIVE PROPERTY OF ACE ARCHITECTURE INC. AND CANNOT BE USED FOR ANY PURPOSE WITHOUT THE WRITTEN CONSENT OF ACE ARCHITECTURE INC.

Date:
Seal:

NOT FOR CONSTRUCTION

Firm License to Practice:

ACE ARCHITECTURE INC.
PERMIT No. AC 14854
ISSUED PURSUANT TO
THE ARCHITECTS ACT OF ALBERTA

Revisions:

No.	Description	Date
A	ISSUED FOR DEVELOPMENT PERMIT	25-12-17

Legends:

Client:

R RioCan REIT
RioCan Yonge Eglinton Centre
2300 Yonge St, Suite 2200
1-800-465-2733

Project:

SAGE HILL CROSSING BANK

Address:

35 SAGE HILL GA NW

Sheet Name:

OVERALL SITE PLAN

Project Number:

25-049

Date:

2025-12-17 2:46:54 PM

Drawn by:

MD


Checked by:

TM

DP-01

Scale:

As indicated

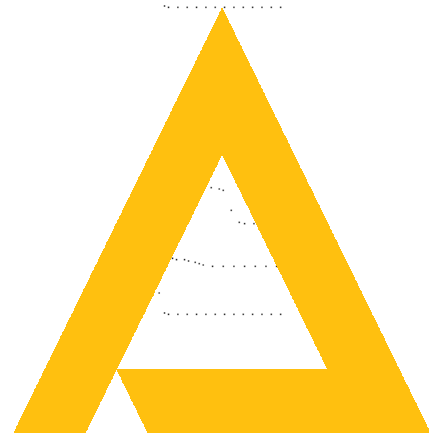

COPYRIGHT RESERVED, THIS DRAWING AND THE DESIGN CONTAINED THEREIN IS AND AT ALL TIMES REMAINS THE EXCLUSIVE PROPERTY OF ACE ARCHITECTURE INC. AND CANNOT BE USED FOR ANY PURPOSE WITHOUT THE WRITTEN CONSENT OF ACE ARCHITECTURE INC.

Date:
Seal:

NOT FOR CONSTRUCTION

Firm License to Practice:

ACE ARCHITECTURE INC.
PERMIT No. AC 14854
ISSUED PURSUANT TO
THE ARCHITECTS ACT OF ALBERTA

Revisions:

No.	Description	Date
A	ISSUED FOR DEVELOPMENT PERMIT	25-12-17

Legends:

Client:



Project:

SAGE HILL CROSSING BANK

Address:

35 SAGE HILL GA NW

Sheet Name:

ENLARGED SITE PLAN

Project Number:

25-049

Date:

2025-12-17 2:47:01 PM

Drawn by:

MD



Checked by:

TM

DP-02


Scale:

1 : 200

 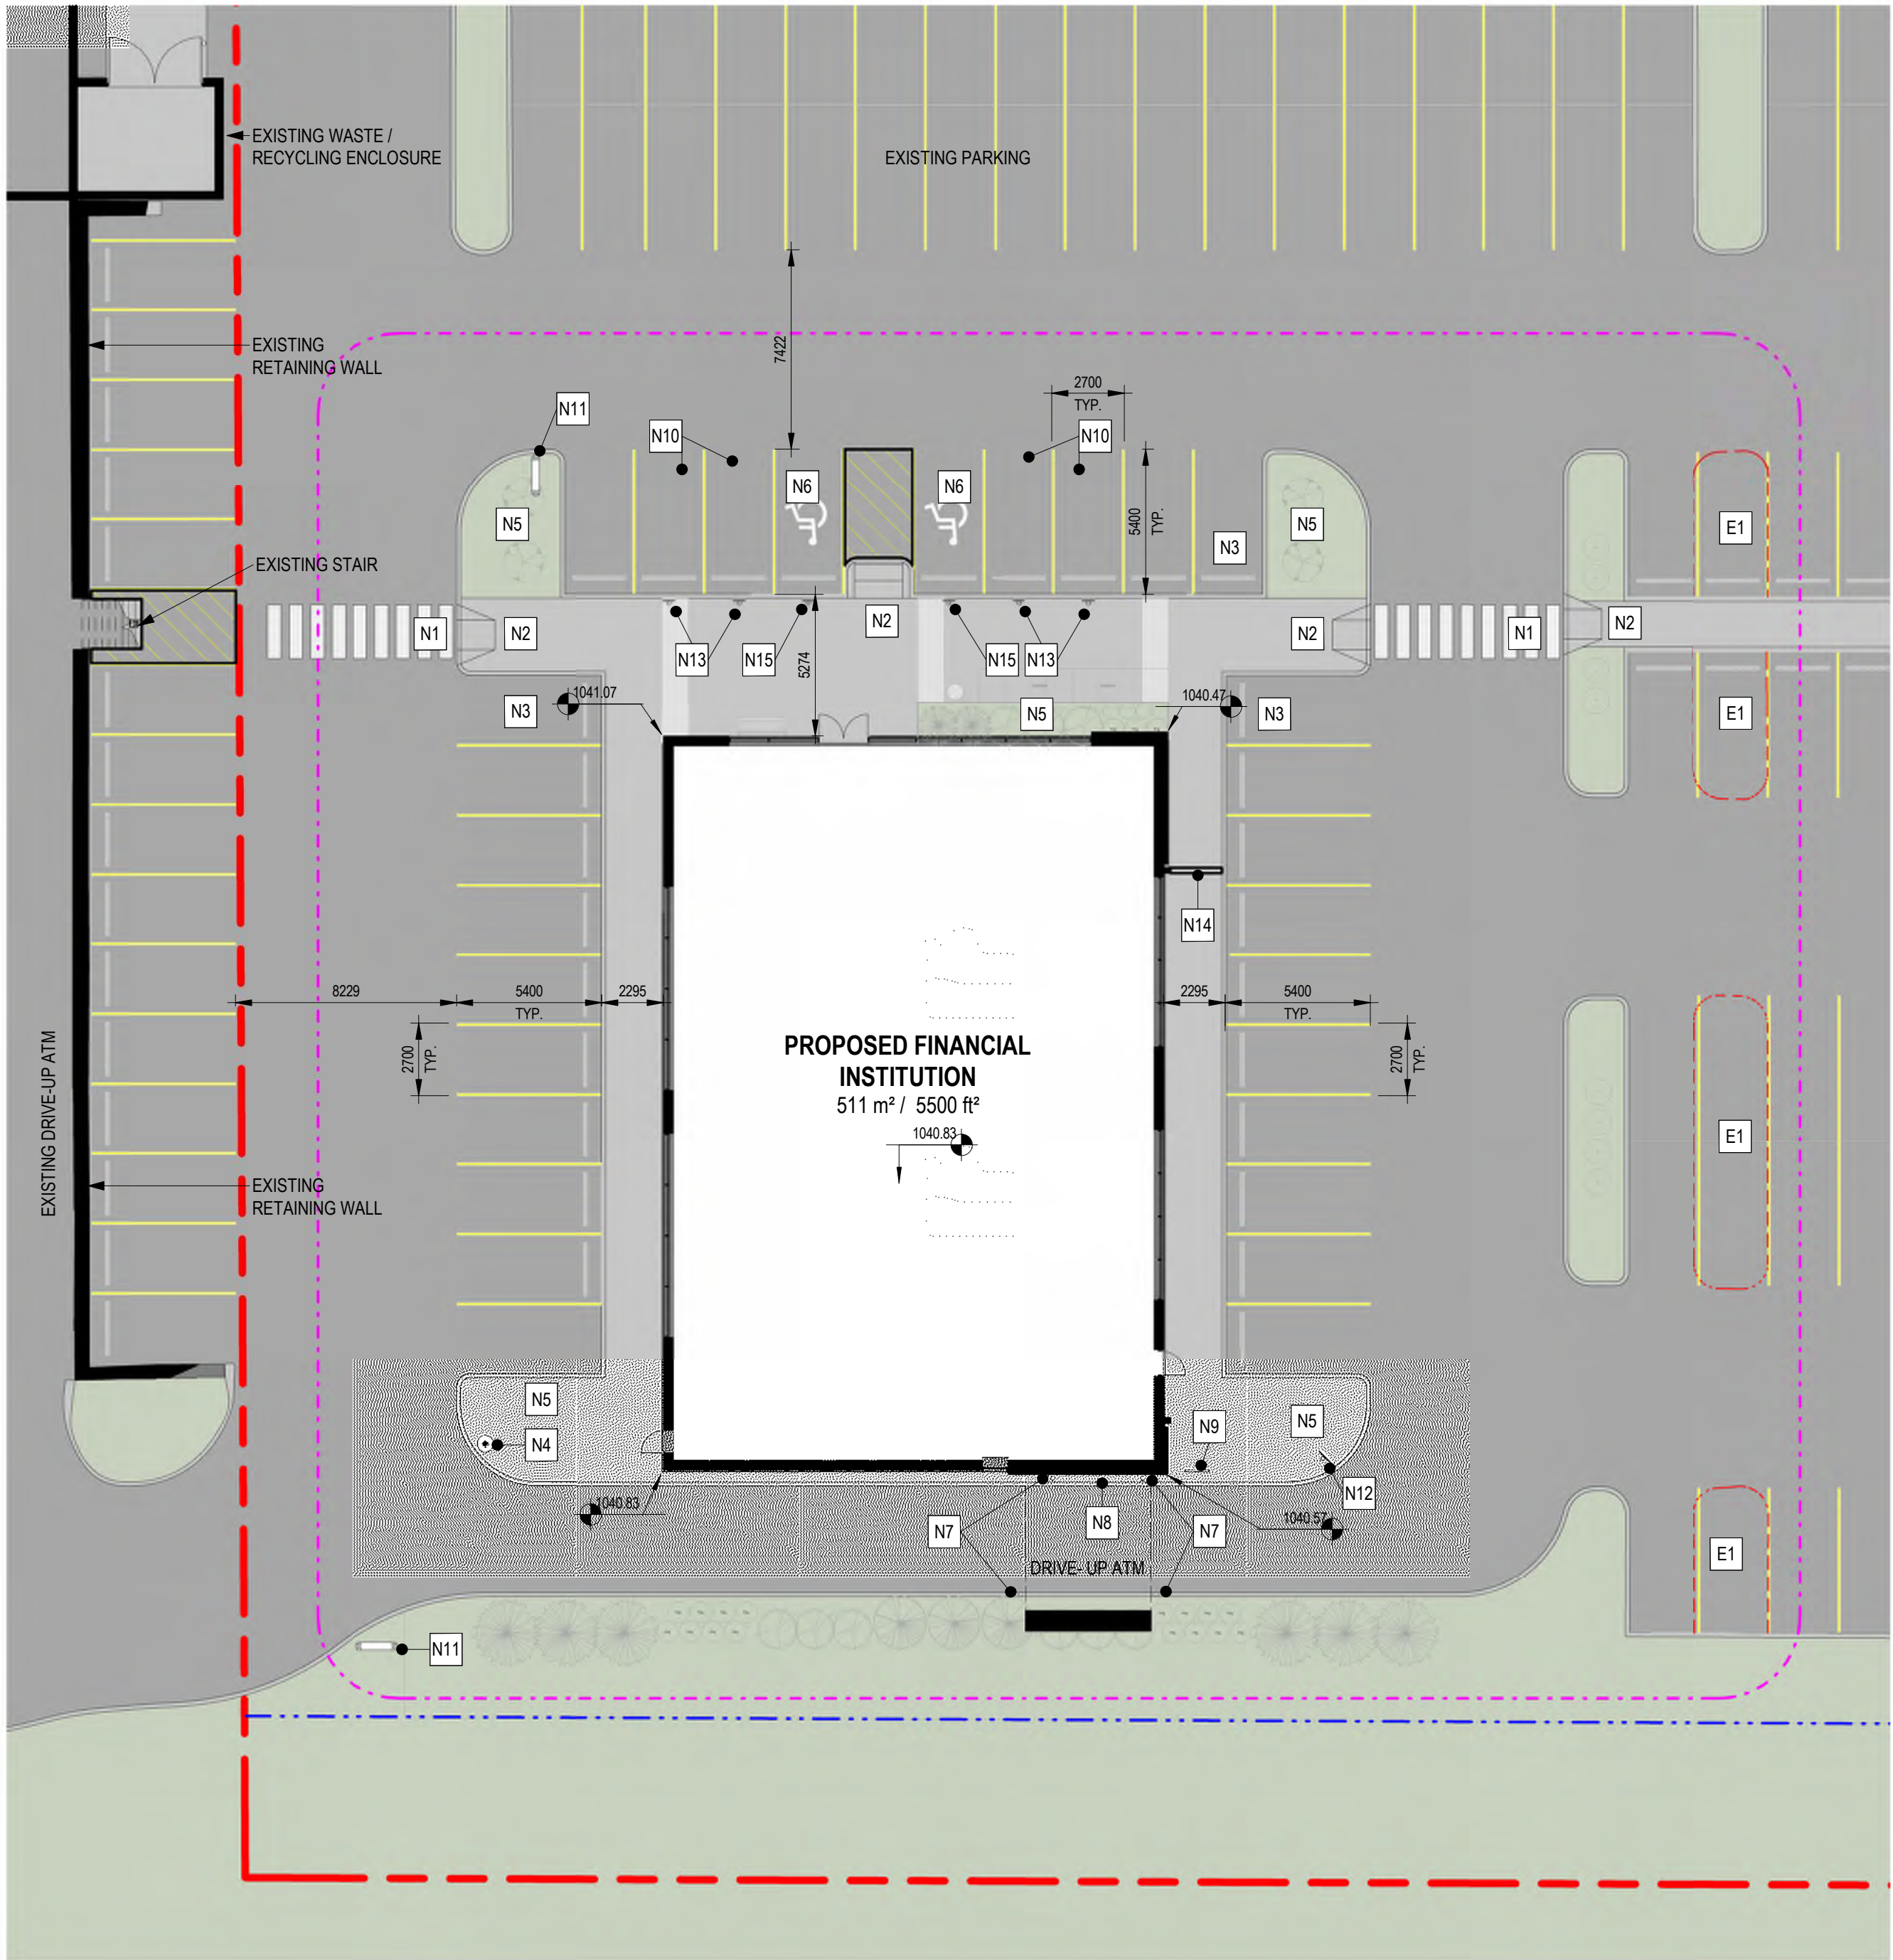

1
DP-02


ENLARGED SITE PLAN_DP
SCALE: 1 : 200

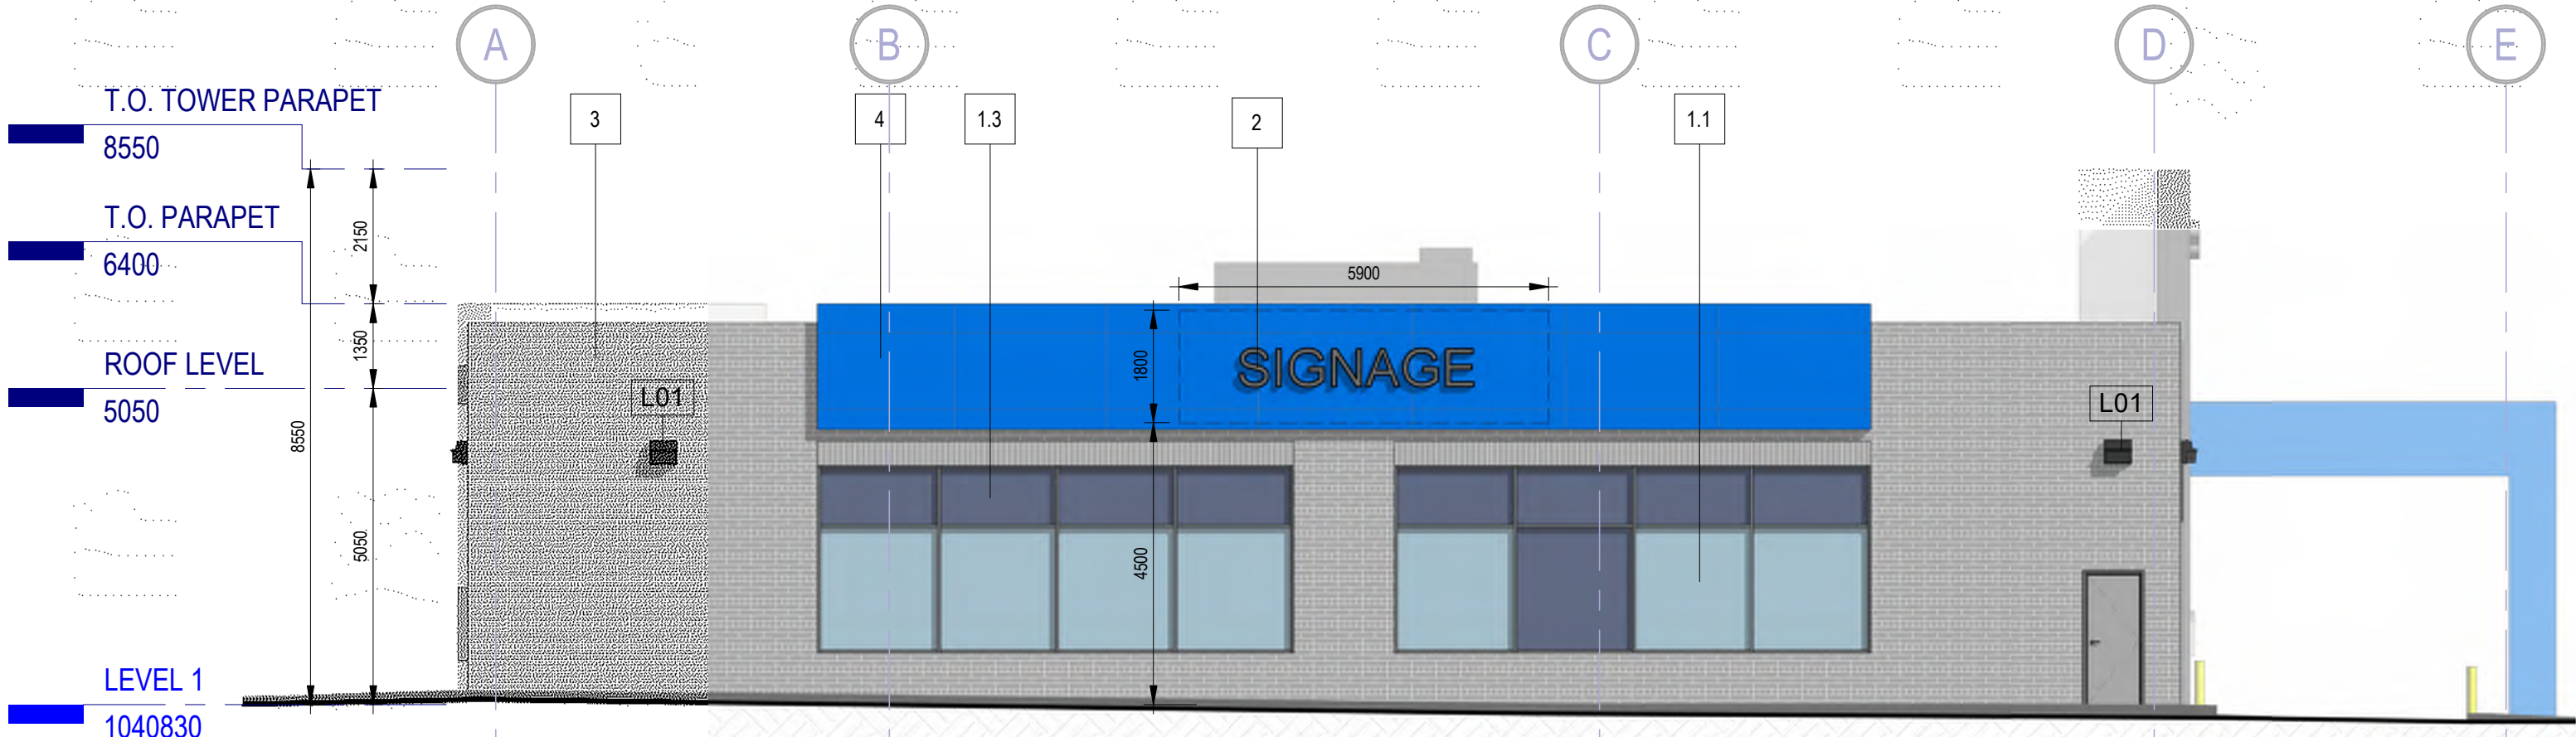


1 WEST ELEVATION_DP
SCALE: 1 : 100




3 EAST ELEVATION_DP
SCALE: 1 : 100

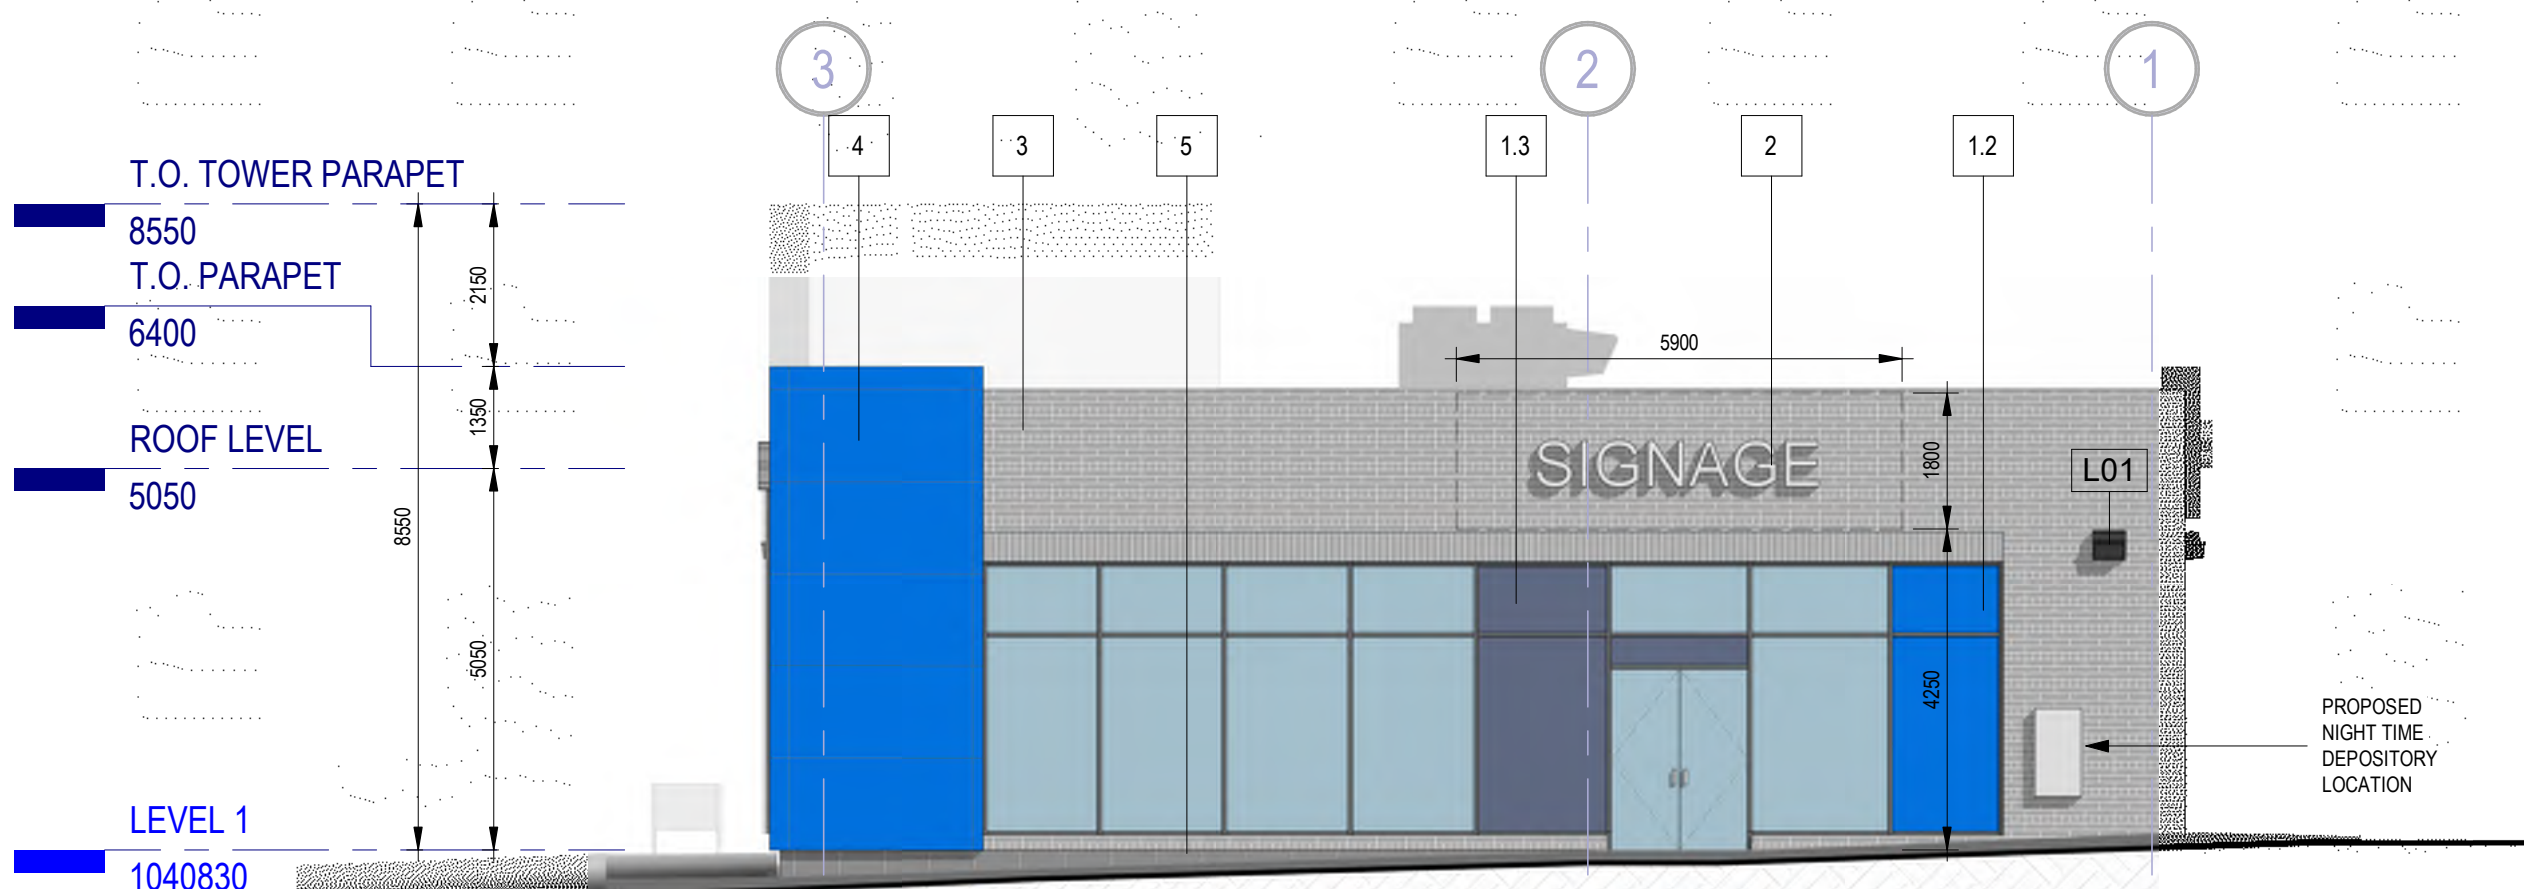

2 NORTH ELEVATION_DP
SCALE: 1 : 100

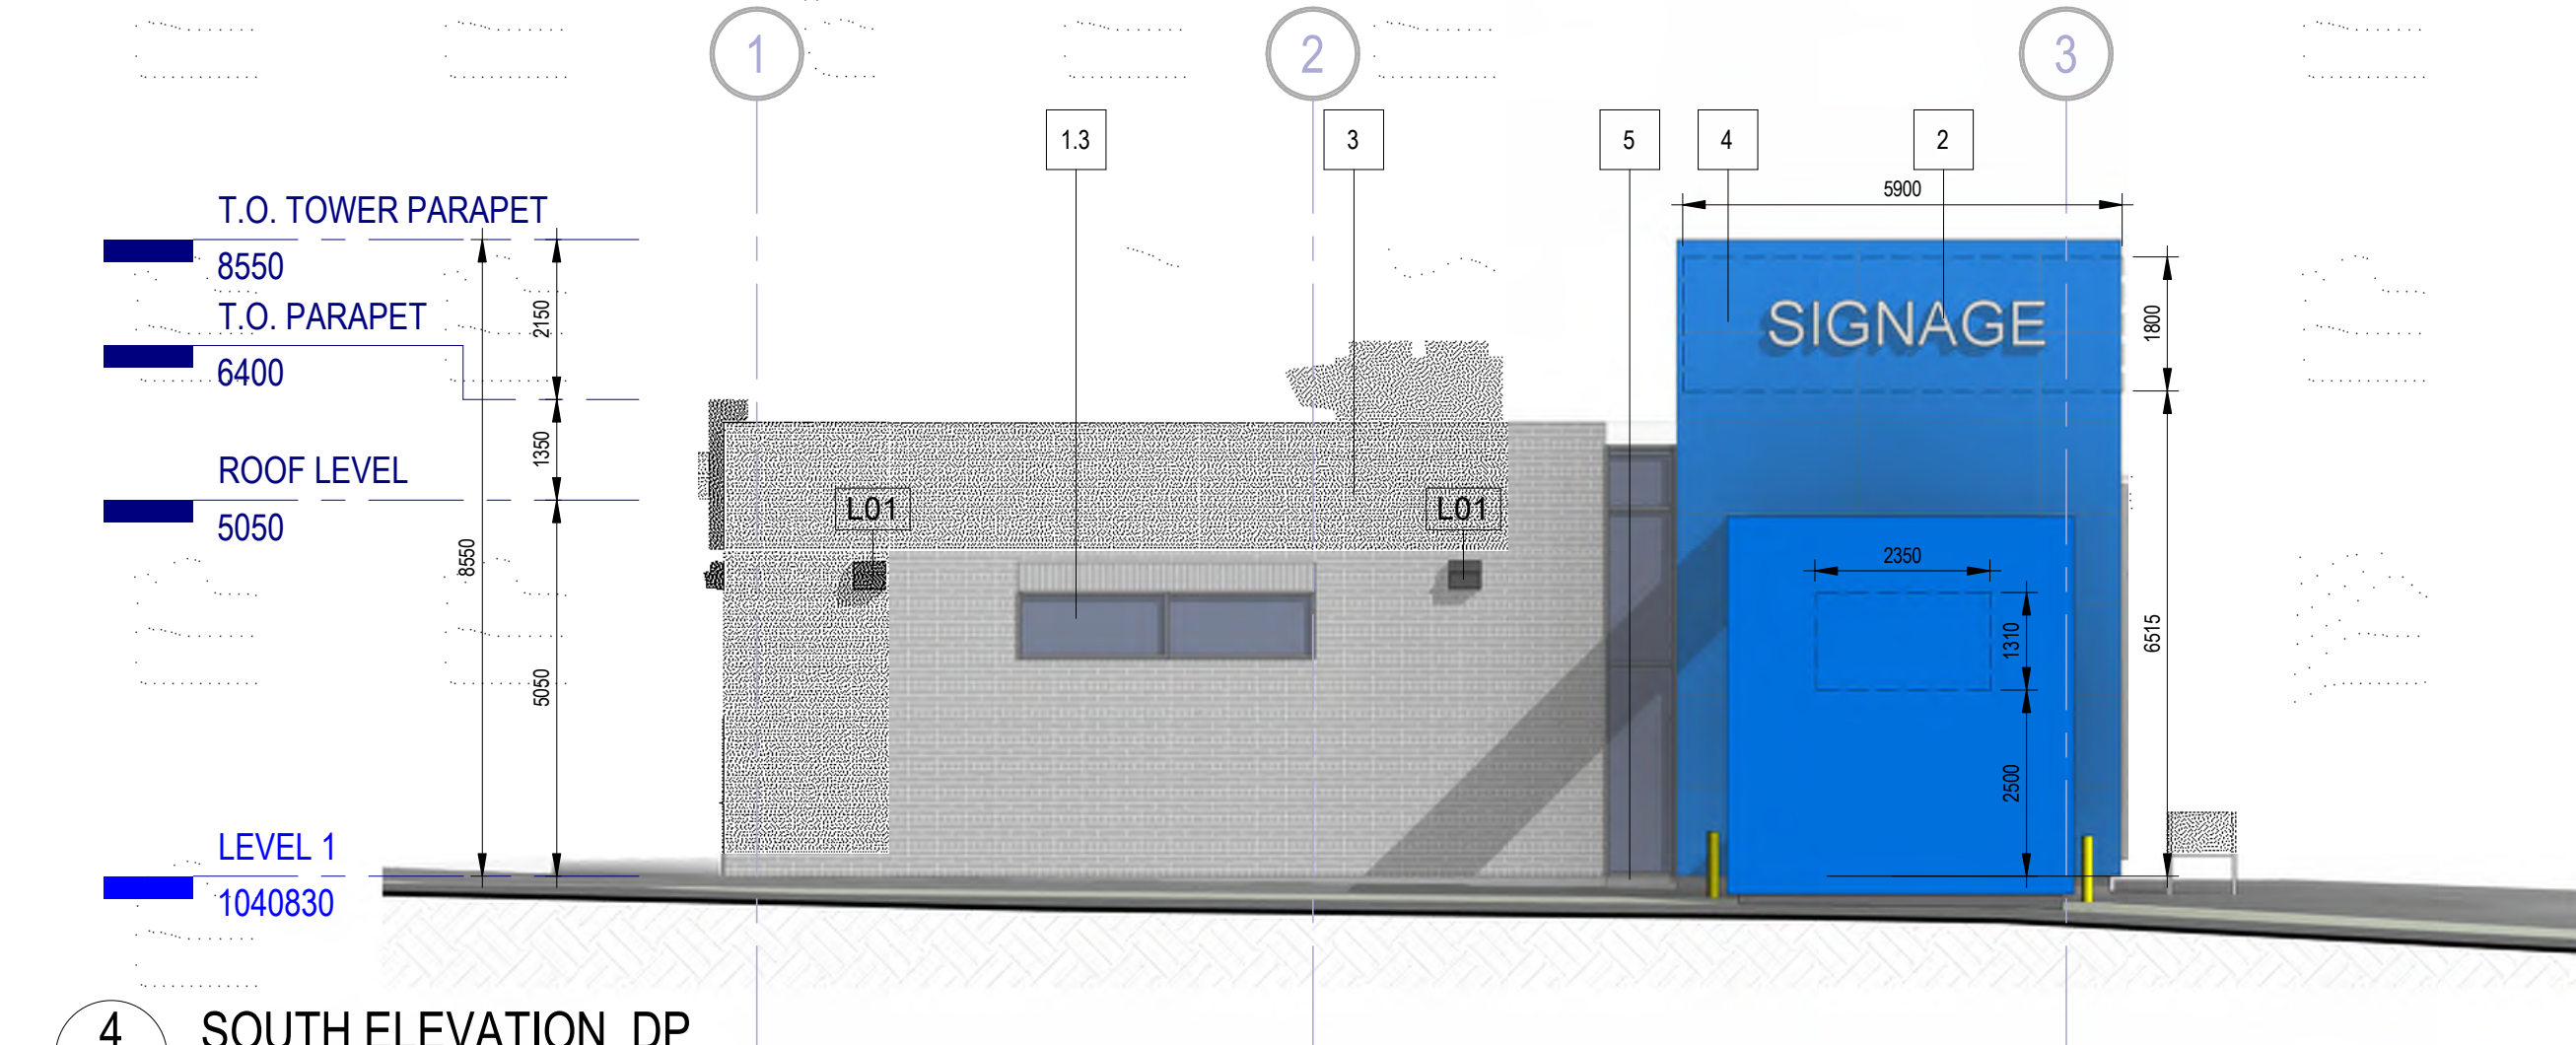

4 SOUTH ELEVATION_DP
SCALE: 1 : 100

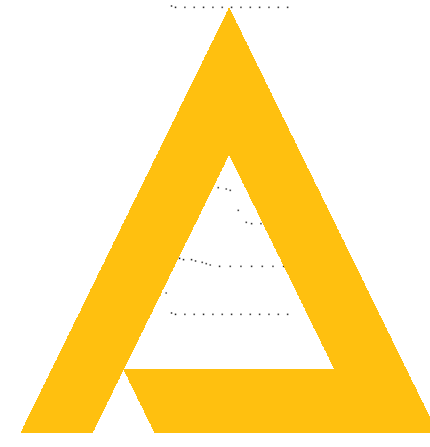

COPYRIGHT RESERVED, THIS DRAWING AND THE DESIGN CONTAINED THEREIN IS AND AT ALL TIMES REMAINS THE EXCLUSIVE PROPERTY OF ACE ARCHITECTURE INC. AND CANNOT BE USED FOR ANY PURPOSE WITHOUT THE WRITTEN CONSENT OF ACE ARCHITECTURE INC.

Date:
Seal:

NOT FOR CONSTRUCTION

Firm License to Practice:

ACE ARCHITECTURE INC.
PERMIT No. AC 14854
ISSUED PURSUANT TO
THE ARCHITECTS ACT OF ALBERTA

Revisions:

No.	Description	Date
A	ISSUED FOR DEVELOPMENT PERMIT	25-12-17

Legends:

Client:

R RioCan REIT
RioCan Yonge Eglinton Centre
2300 Yonge St, Suite 2200
1-800-465-2733

Project:

SAGE HILL CROSSING BANK

Address:

35 SAGE HILL GA NW

Sheet Name:

ELEVATIONS / SECTIONS

Project Number:

25-049

Date:

2025-12-17 2:47:24 PM

Drawn by:

MD

Checked by:

TM

DP-04

Scale:

As indicated