



PROPOSED COMMERCIAL & INDUSTRIAL DEVELOPMENT: ISSUED FOR DEVELOPMENT PERMIT

DRAWING LIST

ARCHITECTURAL

- A0.00 - COVER SHEET
- A0.01 - EXISTING SITE PHOTOS
- A0.02 - EXISTING SITE PHOTOS
- A0.03 - RENDERING FOR NOTICE POSTING
- A0.04 - RENDERINGS
- A1.00 - EXISTING SITE PLAN
- A1.01 - PROPOSED SITE PLAN
- A1.02 - PROPOSED FIRE TRUCK ROUTE
- A1.03 - PROPOSED W&R TRUCK ROUTE
- A1.04 - PROPOSED VEHICLE ACCESS ROUTE
- A1.05 - PROPOSED PASSENGER PARKING ROUTE
- A1.06 - PROPOSED LOADING TRUCK ROUTE
- A1.07 - PROPOSED LANDSCAPE PLAN
- A1.08 & A1.09 - YARD DETAILS
- A2.01 - PROPOSED MAIN FLOOR PLAN
- A2.02 - EAST & WEST ELEVATION
- A2.03 - NORTH & SOUTH ELEVATION

b2d

architecture Inc.

214 - 3016 5 Ave NE | Calgary, AB | T2A 6K4

(403) 389-8332

addis@b2darchitecture.ca

b2darchitecture.ca

SIGN / SEAL

The design and drawings prepared by b2d architecture Inc. are instruments of service for execution of the work shown and are the property of the b2d whether the work be executed or not and b2d reserves the copyright therein and in the work executed therefrom, and they are not to be reproduced or used in any way without the written consent of the b2d.

Drawings shall not be scaled. The Contractor shall verify and be responsible for all dimensions, datum, and elevations pertinent to executing the work. Discrepancies and variations shall be reported to the Architect prior to commencing construction.

These Design documents are prepared Solely for the use by the Party with whom the b2d has entered into a Contract and there no Representaions of any kind made by the b2d to any Party with whom the b2d has not entered into contract.

Revision Schedule			
Rev. No.	Revision	By	Date

WATER TECH
PLUMBING &
HEATING LTD.
PROPOSED COMM.
& INDUST'L DEV'T

5277 - 28 AVE. SE
CALGARY, AB

COVER PAGE

JOB NUMBER			
SCALE		DATE	
		2026-05-19	
DRAWN		CHECKED	
ED		AG	
APP'D		REV. NO	

DWG NUMBER


A0.00



A - NORTHWEST CORNER VIEW




B - NORTHWEST VIEW

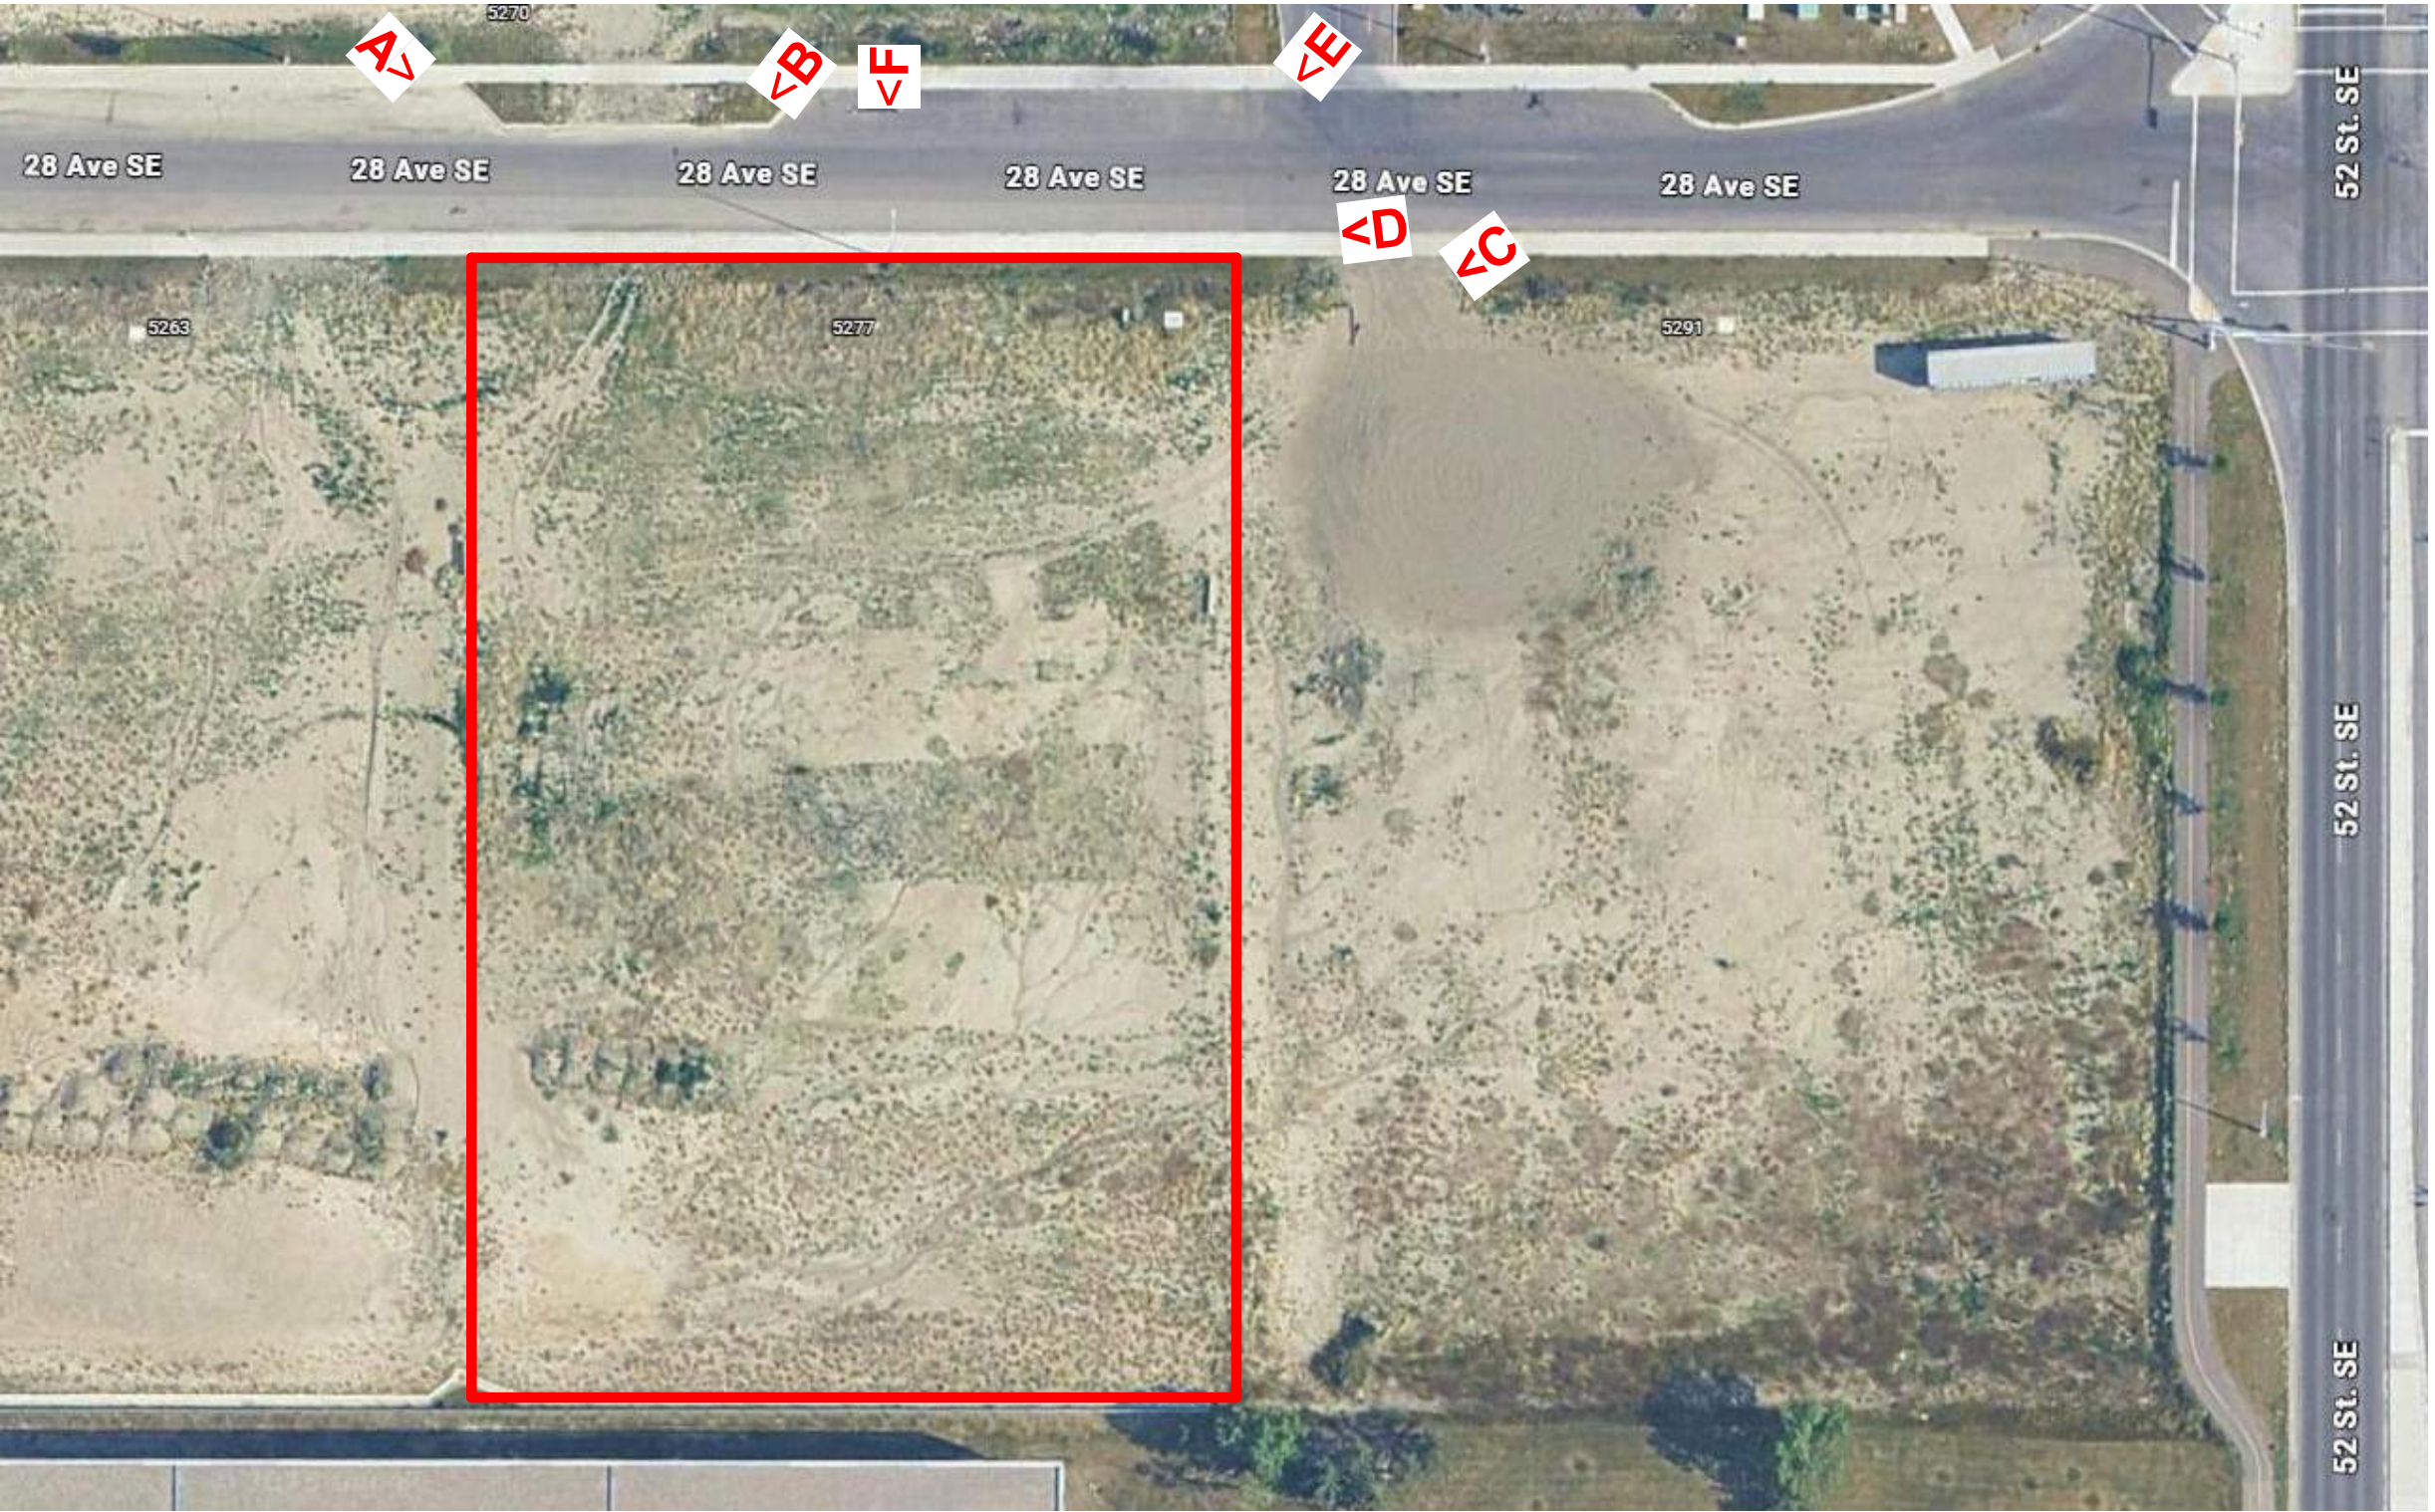

LOCATION PLAN SCALE: N.T.S.



C - NORTHEAST CORNER VIEW

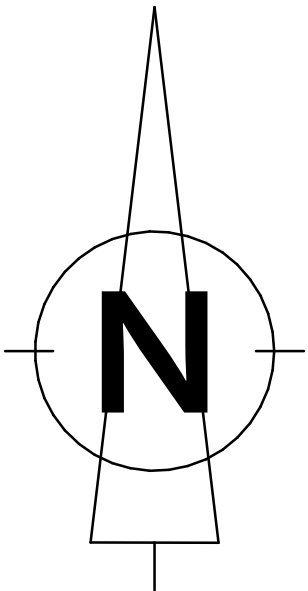



b2d
architecture Inc.

214 - 3016 5 Ave NE | Calgary, AB | T2A 6K4
(403) 389-8332
addis@b2darchitecture.ca
b2darchitecture.ca

SIGN / SEAL

The design and drawings prepared by b2d architecture Inc. are instruments of service for execution of the work shown and are the property of the b2d whether the work be executed or not and b2d reserves the copyright therein and in the work executed therefrom, and they are not to be reproduced or used in any way without the written consent of the b2d.

Drawings shall not be scaled. The Contractor shall verify and be responsible for all dimensions, datum, and elevations pertinent to executing the work. Discrepancies and variations shall be reported to the Architect prior to commencing construction.

These Design documents are prepared Solely for the use by the Party with whom the b2d has entered into a Contract and there no Representations of any kind made by the b2d to any Party with whom the b2d has not entered into contract.

Revision Schedule			
Rev. No.	Revision	By	Date

**WATER TECH
PLUMBING &
HEATING LTD.
PROPOSED COMM.
& INDUST'L DEV'T**

5277 - 28 AVE. SE
CALGARY, AB

EXISTING SITE
PHOTOS

JOB NUMBER	
SCALE	DATE 2026-05-19
DRAWN ED	CHECKED AG
APP'D	REV. NO
DWG NUMBER	


A0.01



D - EAST VIEW




E - NORTHEAST VIEW

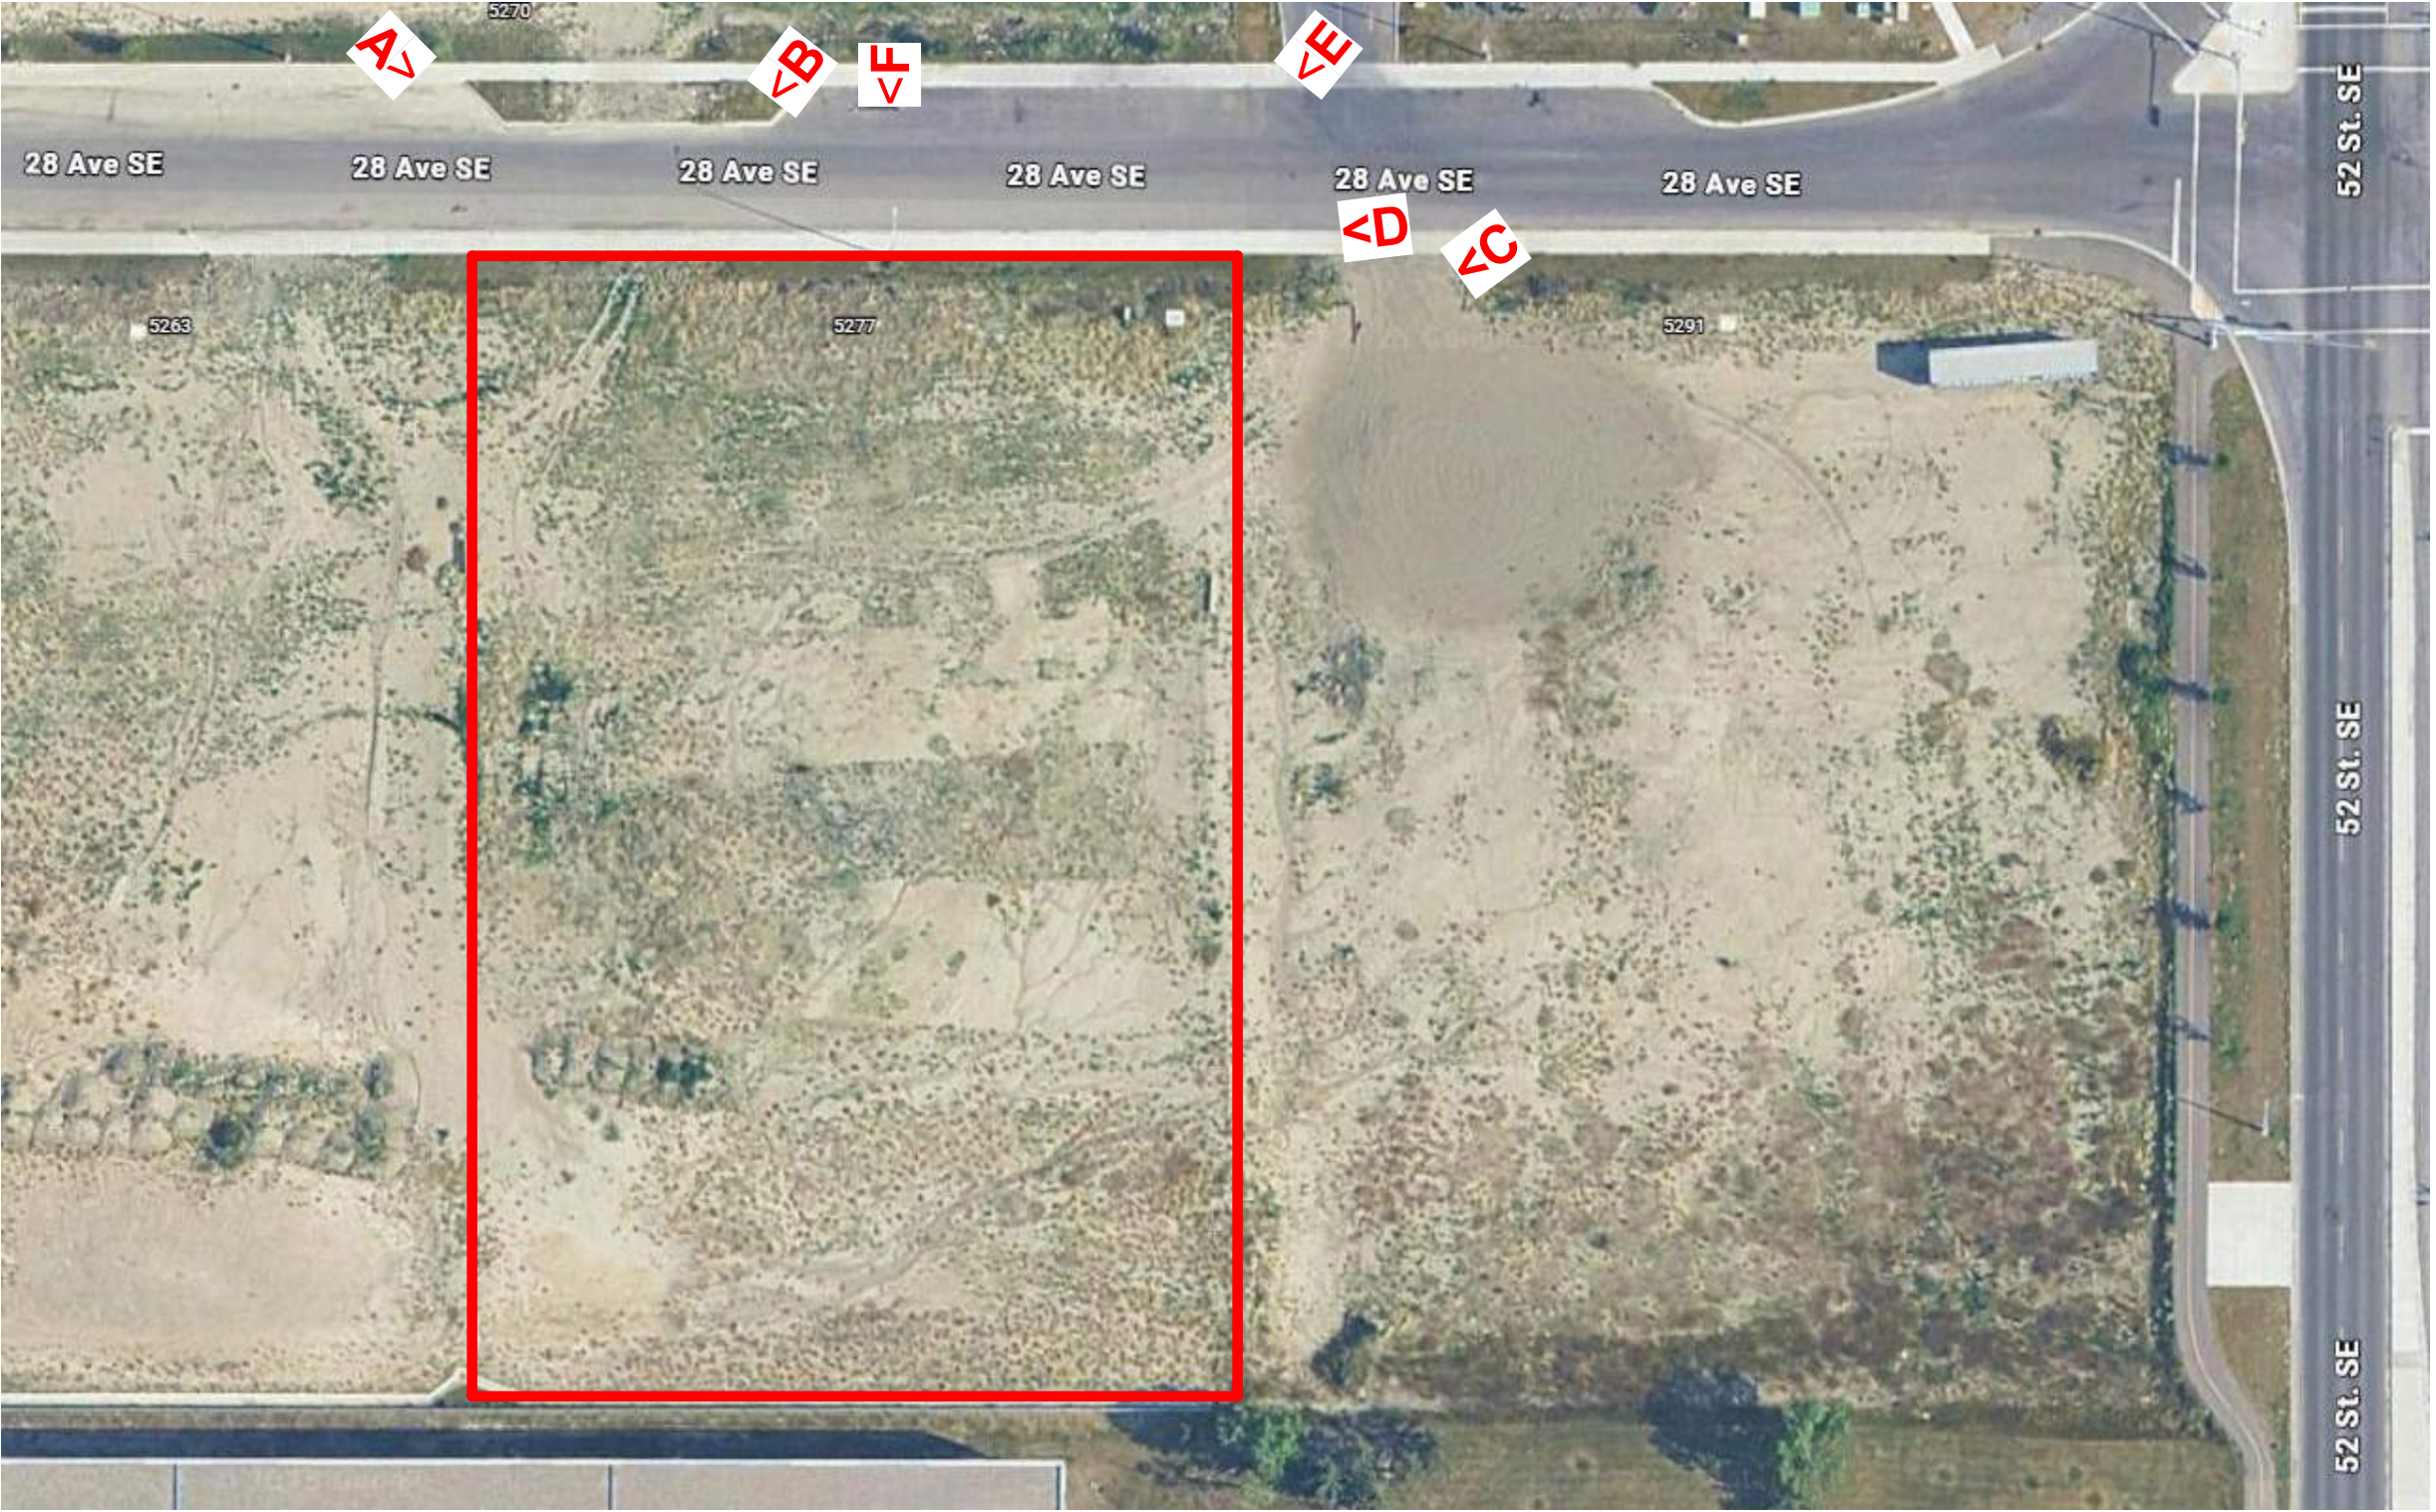

LOCATION PLAN SCALE: N.T.S.



F - NORTH VIEW

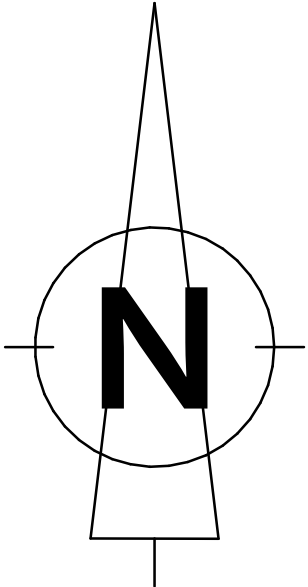



b2d
architecture Inc.

214 - 3016 5 Ave NE | Calgary, AB | T2A 6K4
(403) 389-8332
addis@b2darchitecture.ca
b2darchitecture.ca

SIGN / SEAL

The design and drawings prepared by b2d architecture Inc. are instruments of service for execution of the work shown and are the property of the b2d whether the work be executed or not and b2d reserves the copyright therein and in the work executed therefrom, and they are not to be reproduced or used in any way without the written consent of the b2d.

Drawings shall not be scaled. The Contractor shall verify and be responsible for all dimensions, datum, and elevations pertinent to executing the work. Discrepancies and variations shall be reported to the Architect prior to commencing construction.

These Design documents are prepared Solely for the use by the Party with whom the b2d has entered into a Contract and there no Representations of any kind made by the b2d to any Party with whom the b2d has not entered into contract.

Revision Schedule			
Rev. No.	Revision	By	Date

**WATER TECH
PLUMBING &
HEATING LTD.
PROPOSED COMM.
& INDUST'L DEV'T**

5277 - 28 AVE. SE
CALGARY, AB

**EXISTING SITE
PHOTOS**

JOB NUMBER

SCALE

DATE

DRAWN

ED

CHECKED

AG

APP'D

REV. NO

DWG NUMBER

A0.02



b2d

architecture Inc.

214 - 3016 5 Ave NE | Calgary, AB | T2A 6K4

(405) 389-8332

addis@b2darchitecture.ca

b2darchitecture.ca

SIGN / SEAL

The design and drawings prepared by b2d architecture Inc. are instruments of service for execution of the work shown and are the property of the b2d whether the work be executed or not and b2d reserves the copyright therein and in the work executed therefrom, and they are not to be reproduced or used in any way without the written consent of the b2d.

Drawings shall not be scaled. The Contractor shall verify and be responsible for all dimensions, datum, and elevations pertinent to executing the work. Discrepancies and variations shall be reported to the Architect prior to commencing construction.

These Design documents are prepared Solely for the use by the Party with whom the b2d has entered into a Contract and there no Representaions of any kind made by the b2d to any Party with whom the b2d has not entered into contract.

Revision Schedule			
Rev. No.	Revision	By	Date

**WATER TECH
PLUMBING &
HEATING LTD.
PROPOSED COMM.
& INDUST'L DEV'T**

5277 - 28 AVE. SE
CALGARY, AB

**RENDERING FOR
NOTICE POSTING**

JOB NUMBER			
SCALE		DATE	
		2026-05-19	
DRAWN		CHECKED	
ED		AG	
APP'D		REV. NO	

DWG NUMBER

A0.03



b2d

architecture Inc.

214 - 3016 5 Ave NE | Calgary, AB | T2A 6K4

(403) 389-8332

addis@b2darchitecture.ca

b2darchitecture.ca

SIGN / SEAL

The design and drawings prepared by b2d architecture Inc. are instruments of service for execution of the work shown and are the property of the b2d whether the work be executed or not and b2d reserves the copyright therein and in the work executed therefrom, and they are not to be reproduced or used in any way without the written consent of the b2d.

Drawings shall not be scaled. The Contractor shall verify and be responsible for all dimensions, datum, and elevations pertinent to executing the work. Discrepancies and variations shall be reported to the Architect prior to commencing construction.

These Design documents are prepared Solely for the use by the Party with whom the b2d has entered into a Contract and there are no Representations of any kind made by the b2d to any Party with whom the b2d has not entered into contract.

Revision Schedule			
Rev. No.	Revision	By	Date

WATER TECH

PLUMBING & HEATING LTD.

PROPOSED COMM. & INDUST'L DEV'T

5277 - 28 AVE. SE

CALGARY, AB


RENDERINGS

JOB NUMBER

SCALE	DATE
DRAWN	CHECKED
APP'D	REV. NO


DWG NUMBER

A0.04

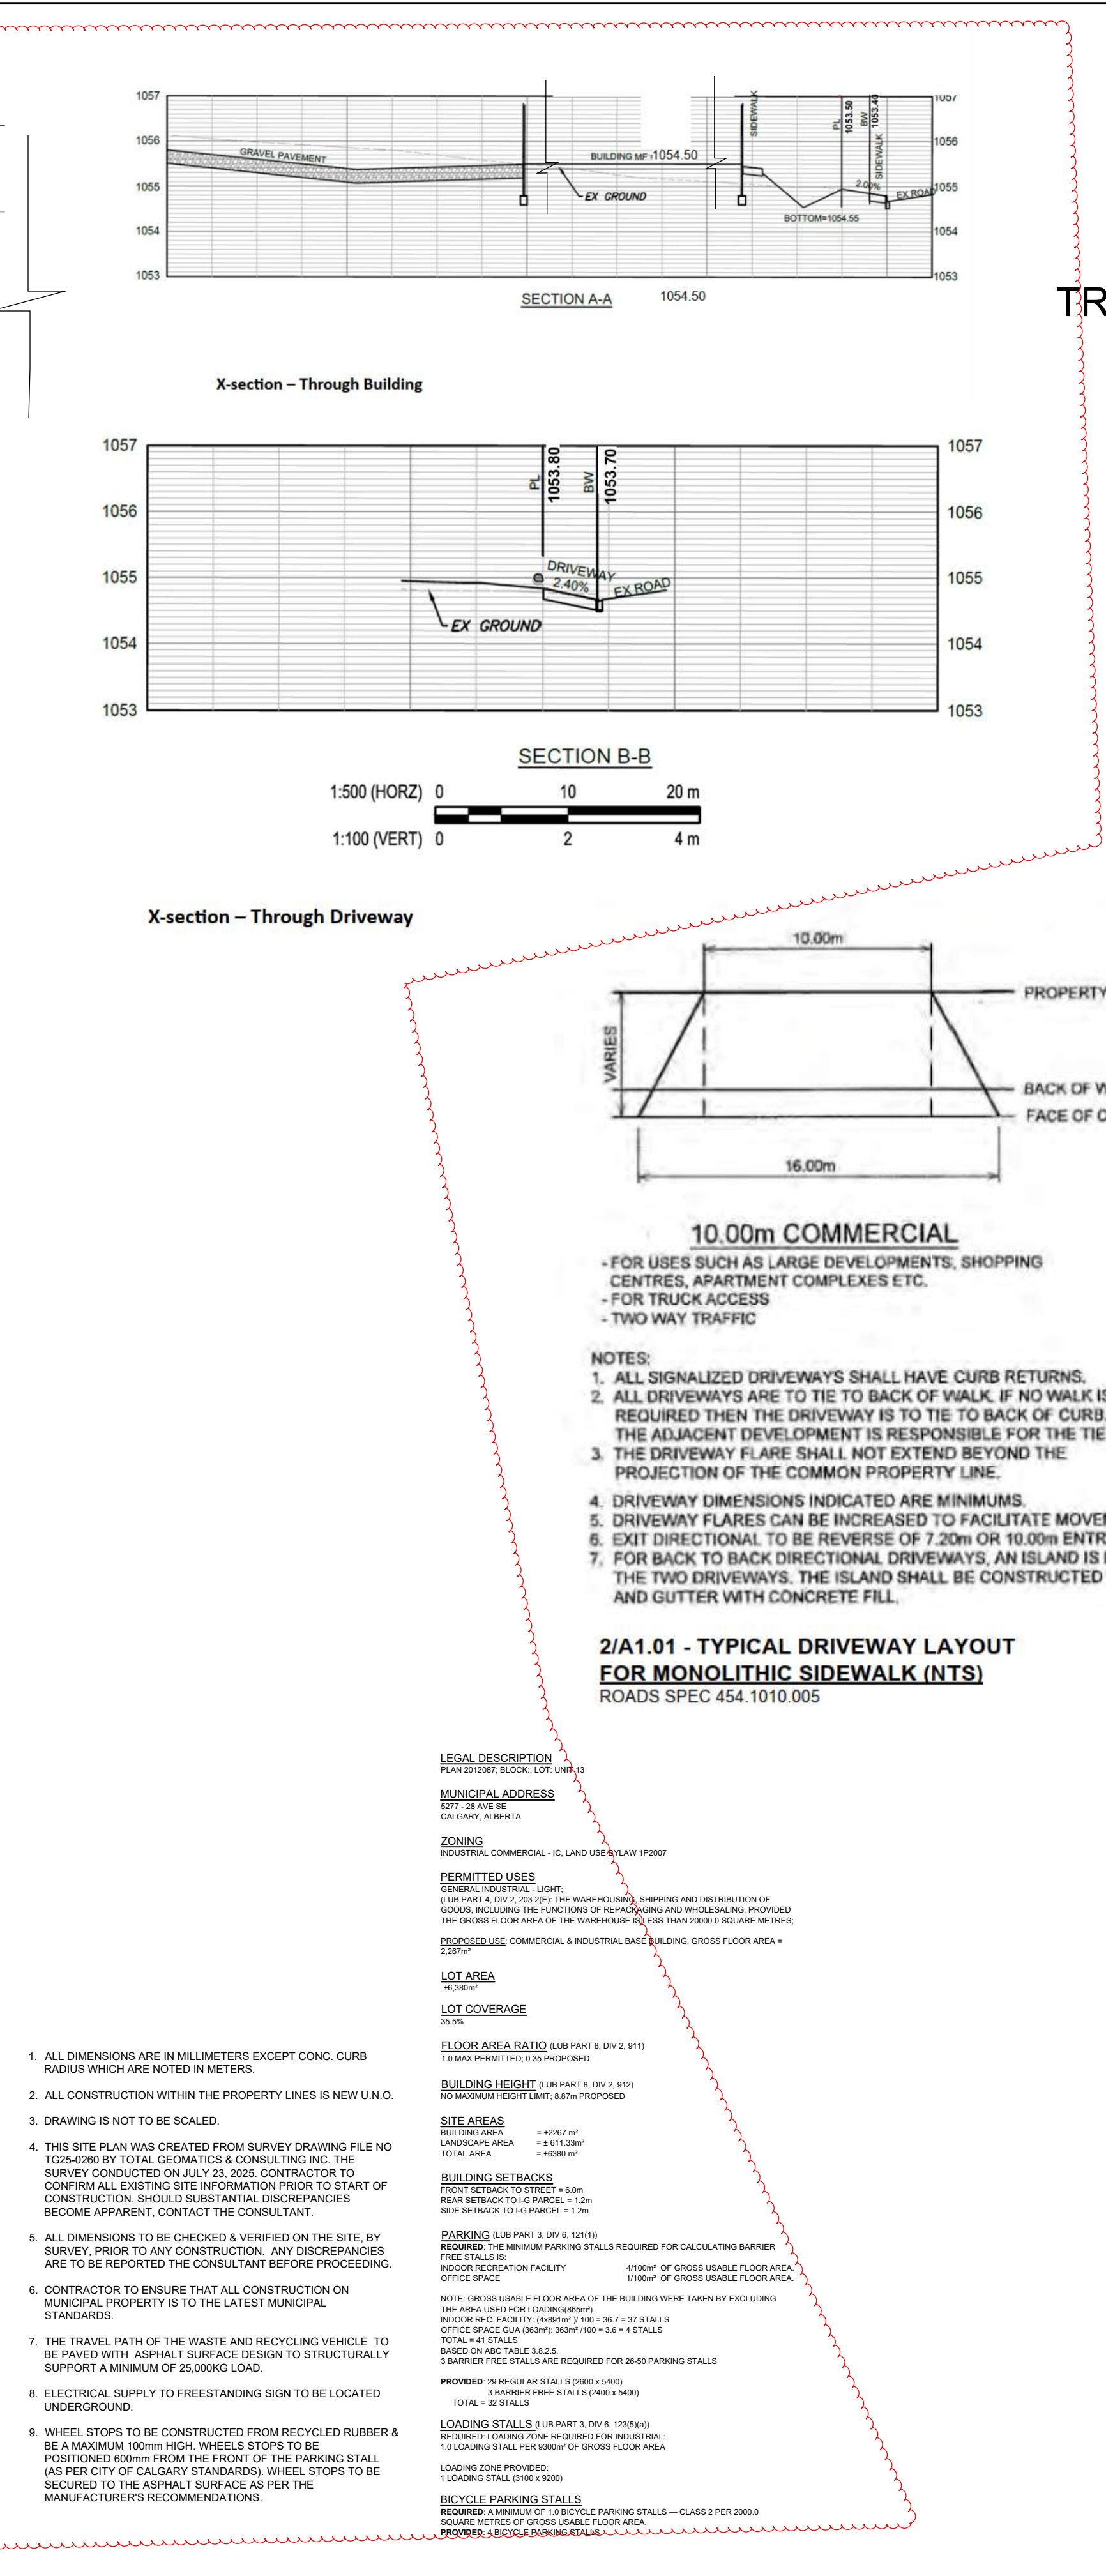



1 EAST ELEVATION
1 : 100

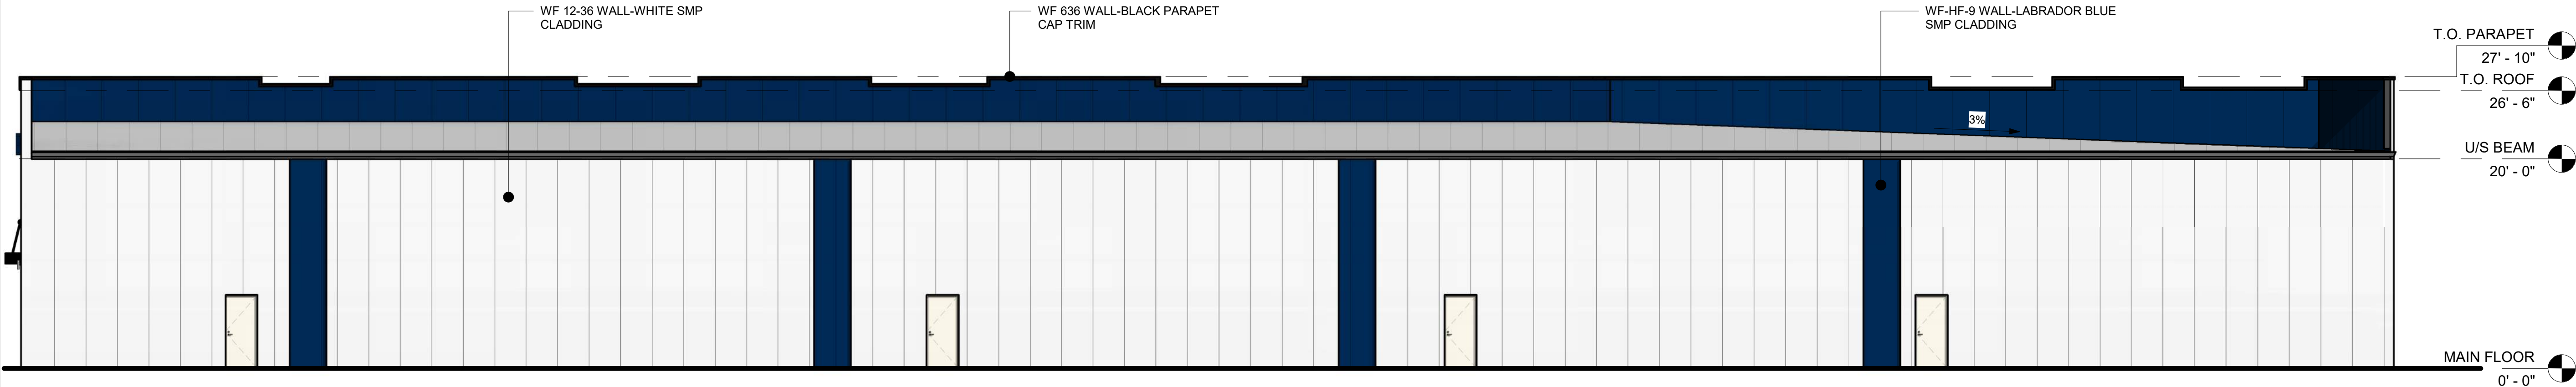

2 WEST ELEVATION
1 : 100



b2d
architecture Inc.

214 - 3016 5 Ave NE | Calgary, AB | T2A 6K4
(403) 389-8332
addis@b2darchitecture.ca
b2darchitecture.ca

SIGN / SEAL

The design and drawings prepared by b2d architecture Inc. are instruments of service for execution of the work shown and are the property of the b2d whether the work be executed or not and b2d reserves the copyright therein and in the work executed therefrom, and they are not to be reproduced or used in any way without the written consent of the b2d.

Drawings shall not be scaled. The Contractor shall verify and be responsible for all dimensions, datum, and elevations pertinent to executing the work. Discrepancies and variations shall be reported to the Architect prior to commencing construction.

These Design documents are prepared Solely for the use by the Party with whom the b2d has entered into a Contract and there no Representations of any kind made by the b2d to any Party with whom the b2d has not entered into contract.

Revision Schedule			
Rev. No.	Revision	By	Date

**WATER TECH
PLUMBING &
HEATING LTD.
PROPOSED COMM.
& INDUST'L DEV'T**

5277 - 28 AVE. SE
CALGARY, AB


**EAST & WEST
ELEVATION**

JOB NUMBER	
SCALE 1 : 100	DATE 2026-05-19
DRAWN ED	CHECKED AG
APP'D	REV. NO
DWG NUMBER	

A2.02



1 NORTH ELEVATION
1 : 100

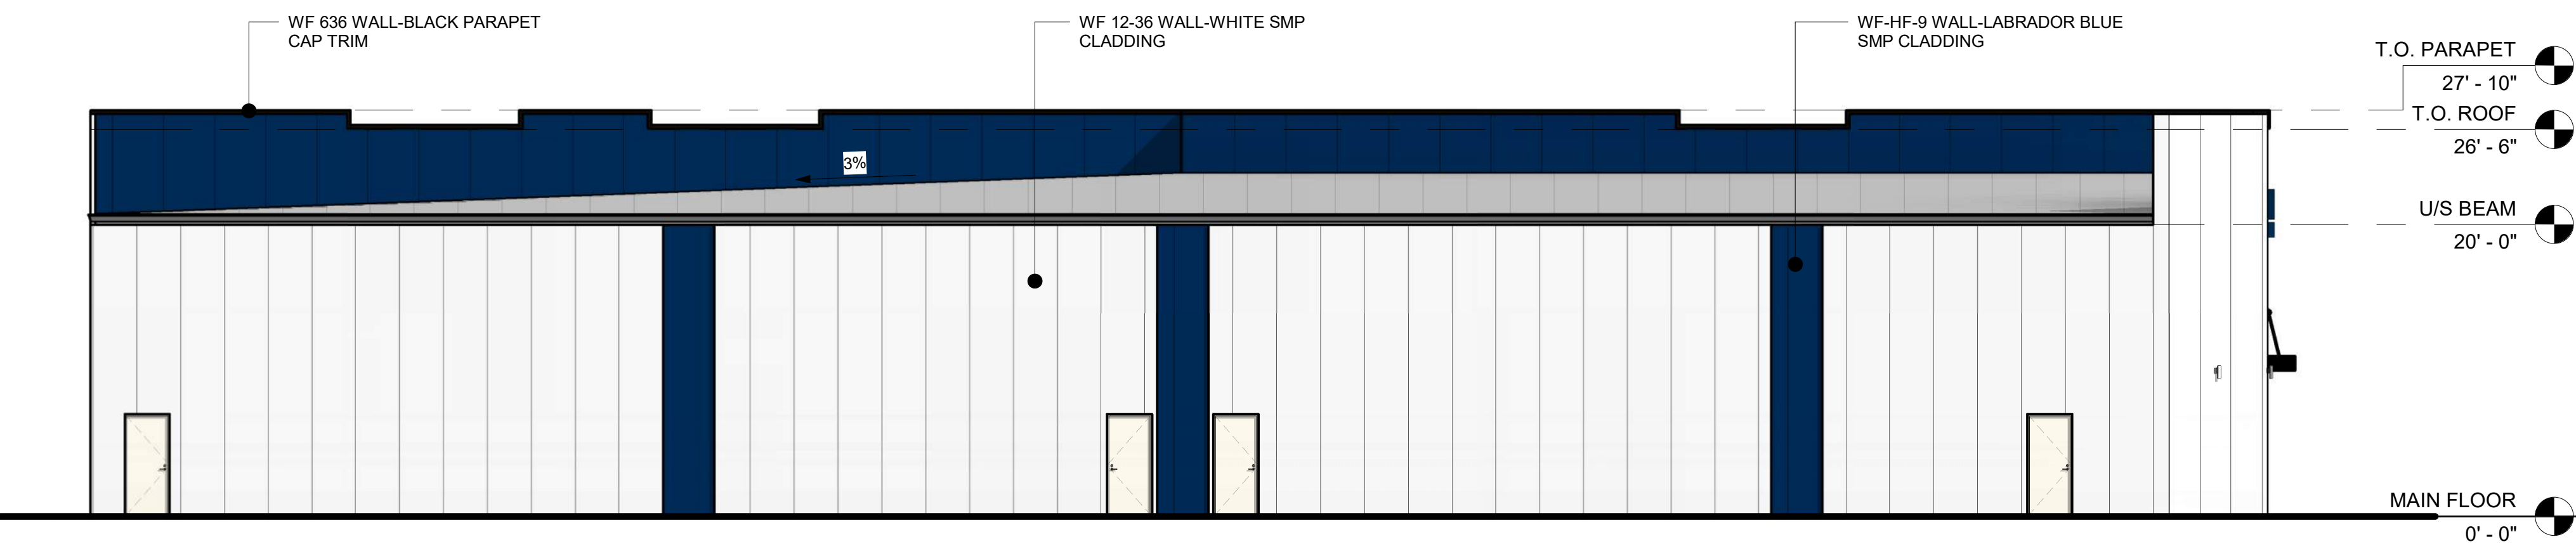

2 SOUTH ELEVATION
1 : 100

SIGN / SEAL

The design and drawings prepared by b2d architecture Inc. are instruments of service for execution of the work shown and are the property of the b2d whether the work be executed or not and b2d reserves the copyright therein and in the work executed therefrom, and they are not to be reproduced or used in any way without the written consent of the b2d.

Drawings shall not be scaled. The Contractor shall verify and be responsible for all dimensions, datum, and elevations pertinent to executing the work. Discrepancies and variations shall be reported to the Architect prior to commencing construction.

These Design documents are prepared Solely for the use by the Party with whom the b2d has entered into a Contract and there no Representaions of any kind made by the b2d to any Party with whom the b2d has not entered into contract.

Revision Schedule			
Rev. No.	Revision	By	Date

**WATER TECH
PLUMBING &
HEATING LTD.
PROPOSED COMM.
& INDUST'L DEV'T**

**5277 - 28 AVE. SE
CALGARY, AB**

**NORTH & SOUTH
ELEVATION**

JOB NUMBER	
SCALE : 100	DATE 2026-05-19
DRAWN ED	CHECKED AG
APP'D	REV. NO
DWG NUMBER	

A2.03