

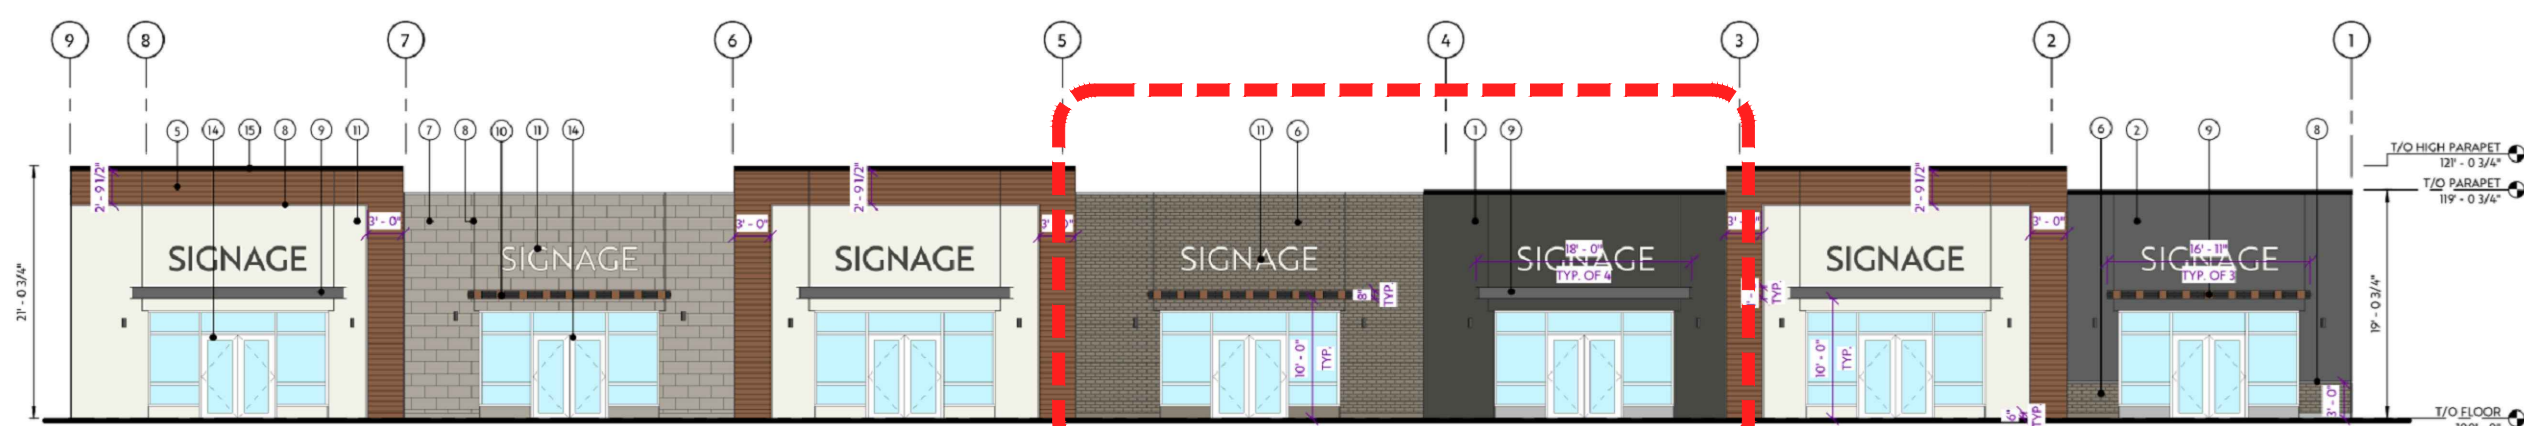



Site Plan
Scale=3/32"=1'-0"

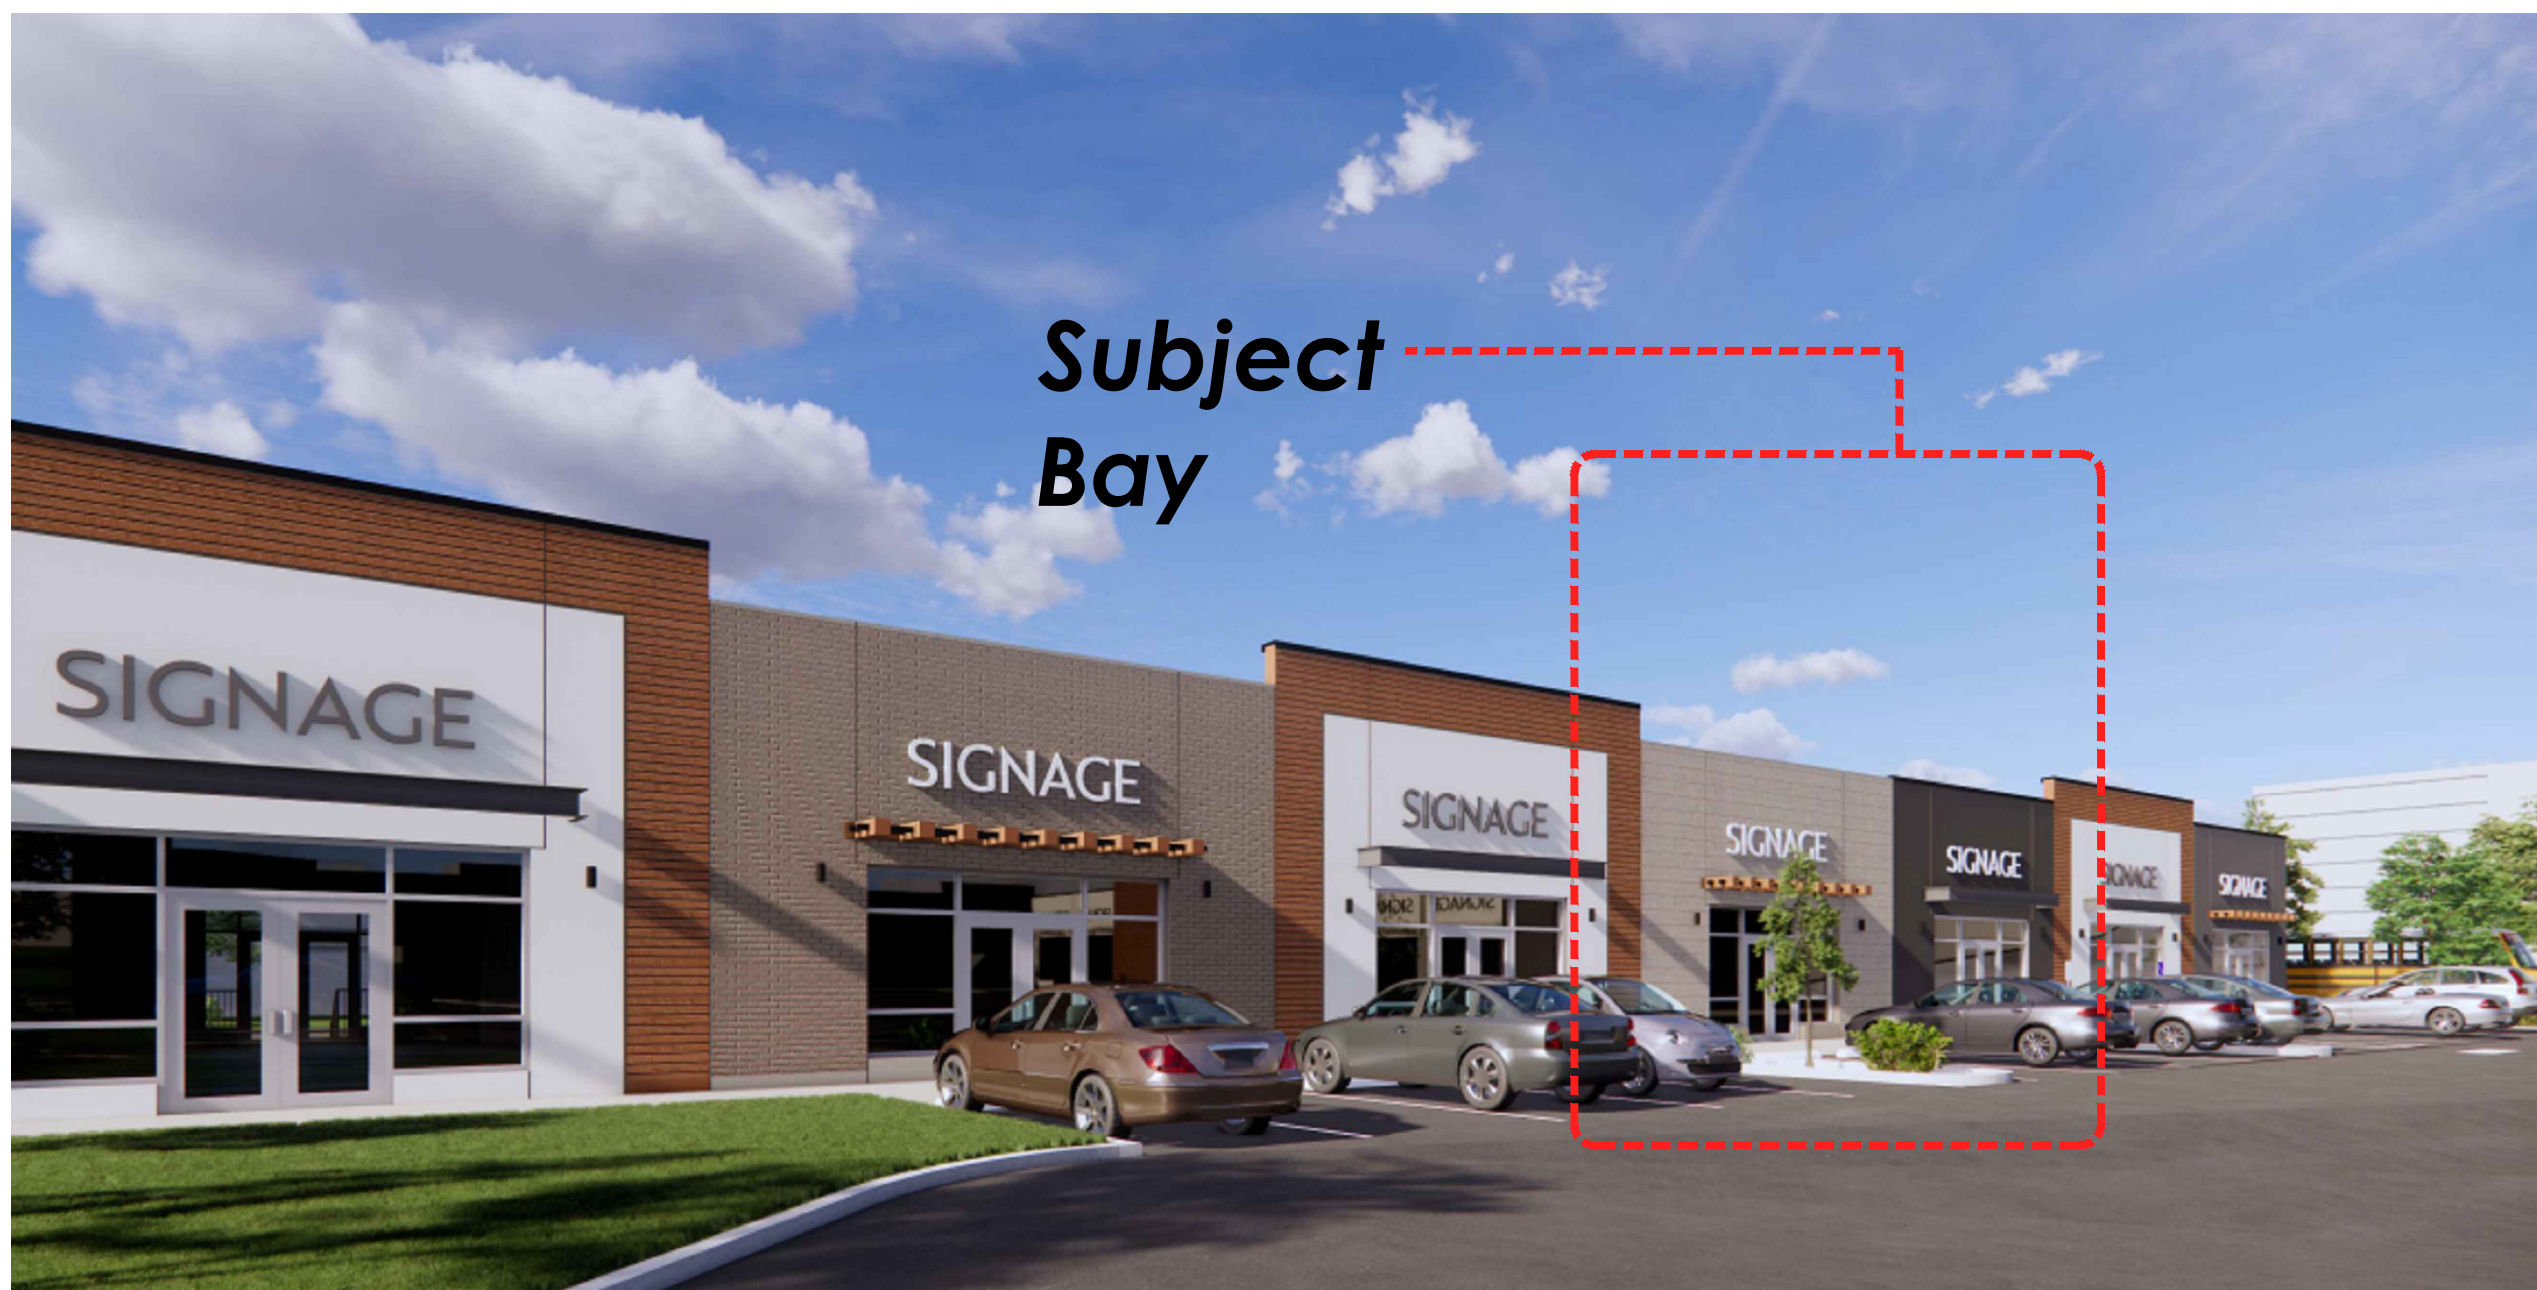

South Elevation
Scale=1/16"=1'-0"

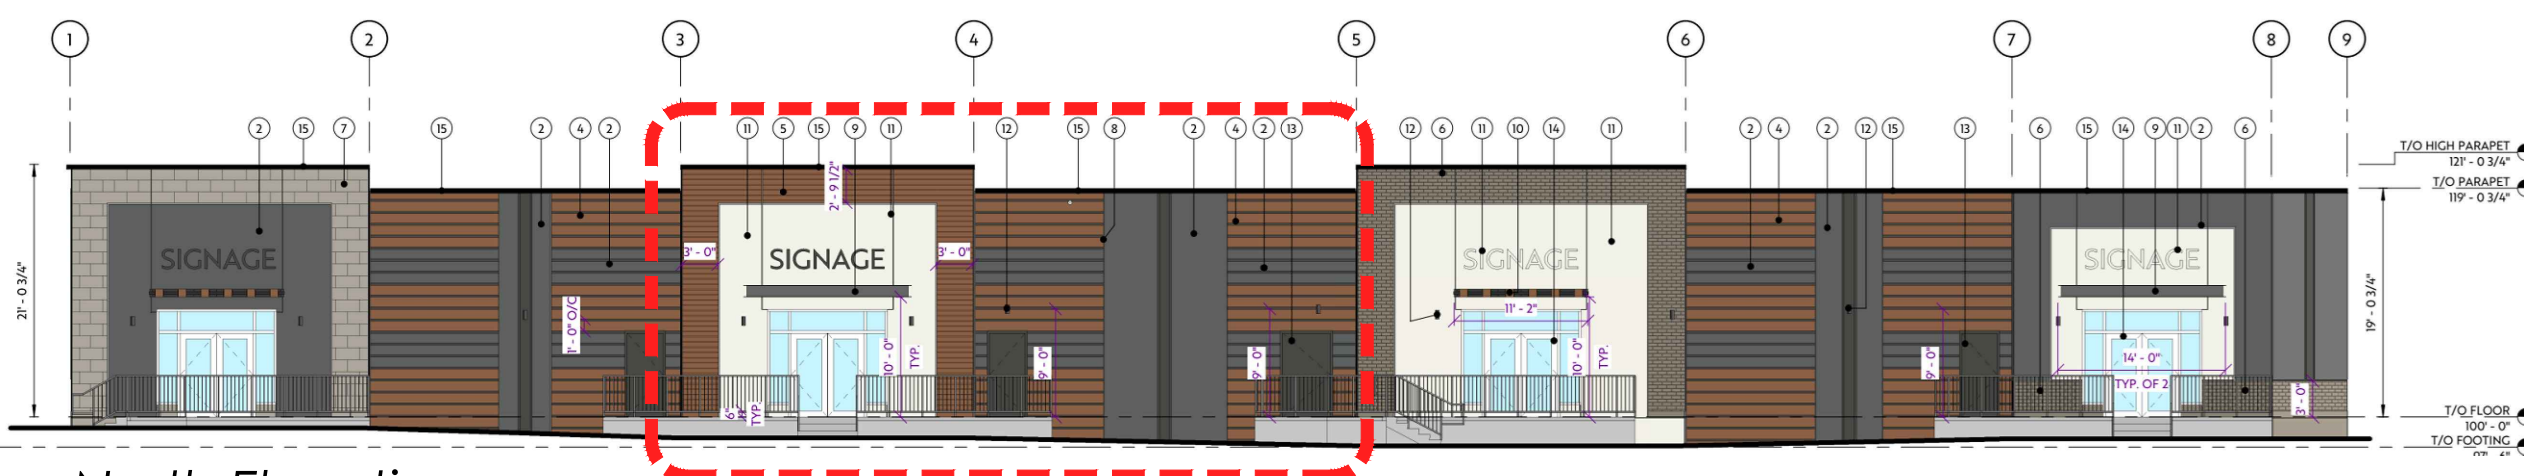

North Elevation
Scale=1/16"=1'-0"

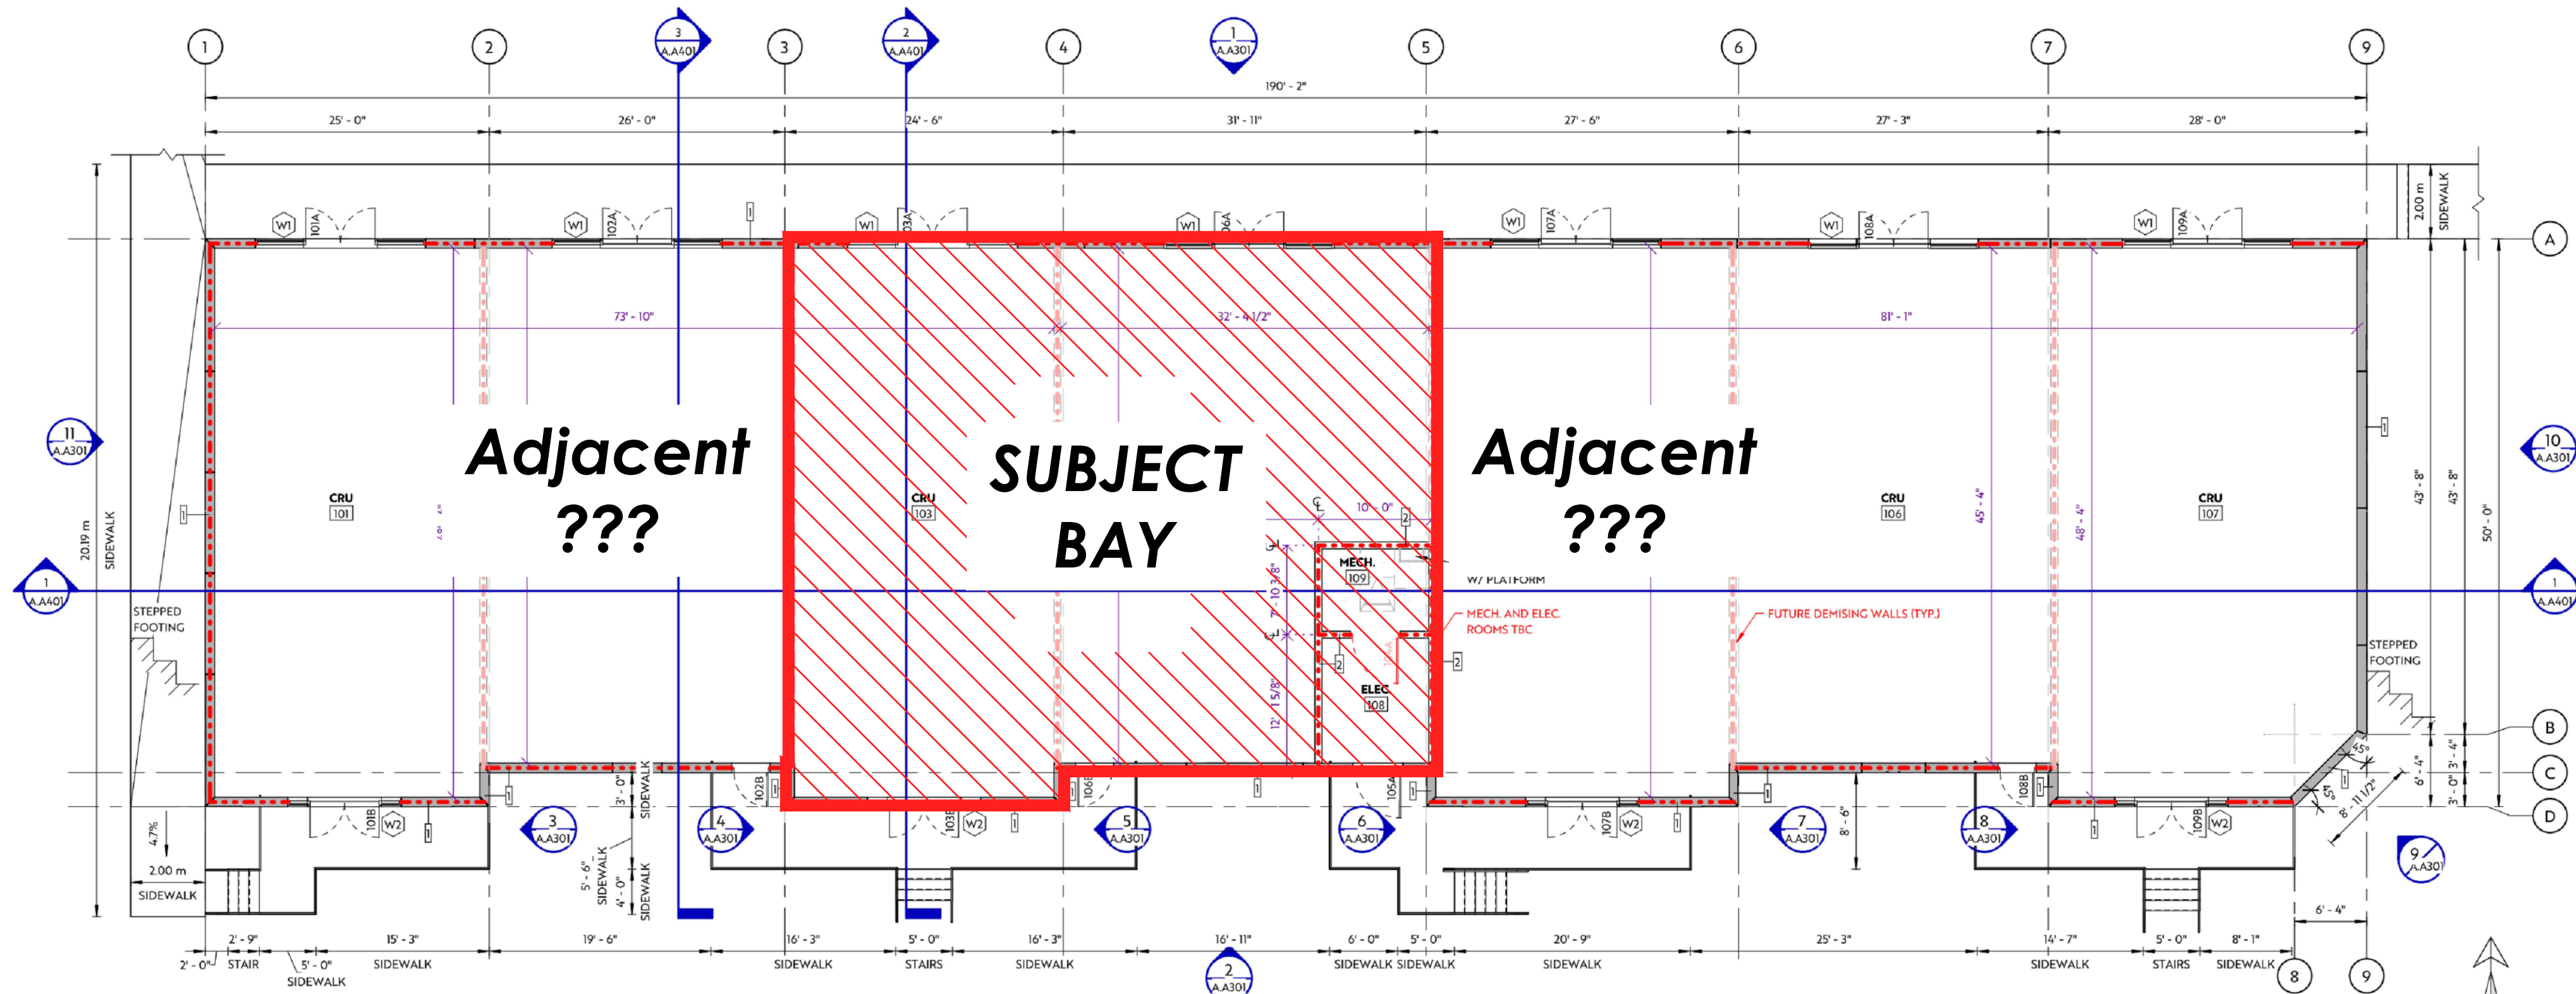

Key Plan
Scale=3/32"=1'-0"



AS DESIGNERS INC.

Email:-info@asdesigners.ca

Cell:- +1(825)558-7007

Notes :

All contractors must abide to all applicable Municipal, Provincial and Federal Laws and regulations, as well as the National Building Code.

All work to conform to the 2023 National Building Code - Alberta Edition, 2019 Alberta Fire Code and comply with any regulations pertaining to the Authority having Jurisdiction.

Contractor must visit the site to familiarize himself with the project prior to submitting his price.

Contractor must verify and check all job dimensions, drawings and specifications on site, and report any errors, omission and discrepancies prior to commencement of work.

NO	DESCRIPTION	DATE
03		
02	ISSUED FOR BP	2025-12-25
01	ISSUED FOR REVIEW	2025-12-24

PROPERTY ADDRESS:
#120, #115 110 Corner
Meadows Manor NE

PROJECT:
Proposed Sports Bar

DRAWING NAME:
Site Location Plan and
Elevations

PROJECT NUMBER:
2634

DATE: 25-12-14

SCALE: As Noted

DRAWN BY:
SH

REVIEWED BY:
RP

PAGE:
A1.2

ALL RIGHTS RESERVED. NO PART OF THIS DRAWING MAY BE REPRODUCED OR TRANSMITTED IN ANY MEANS WITHOUT THE WRITTEN PERMISSION OF COPYRIGHT HOLDER