



ARCHITECTURAL DESIGN - SHEET LIST

DP100	SITE PLAN - EXISTING & DEMO
DP101	SITE & LANDSCAPE PLAN - PROPOSED
DP200	FLOOR PLANS
DP201	FLOOR PLANS
DP202	FLOOR PLANS
DP400	ELEVATIONS
DP401	ELEVATIONS
DP500	BUILDING SECTIONS
Grand total: 8	

2026-06-24
ISSUED FOR DR1 RESPONSE - DP2026-00227

project architect
SHUGARMAN
ARCHITECTURE+DESIGN INC
Suite 110, 1900 - 11 Street S.E. Calgary, AB, Canada T2G 3G2
Telephone: 403-230-0601
Facsimile: 403-230-0519
E-mail: info@shugarmanarchitecture.com

structural engineer

mechanical engineer

electrical engineer

landscape architect

24015
Heartlodge
1238 14 Ave SW
Calgary, AB

no.	rev./ issued for	date
1	Issued For DP	26-01-27
2	DR1	26-06-24



2026-06-24 11:18:24 AM

Autodesk Docs/Heartlodge Development/24015 - Heartlodge_F05.rvt

MATERIALS LEGEND - EXTERIOR	
NUMBER	MATERIAL DESCRIPTION
01	FIBRE CEMENT PLANK - DARK GREY
02	FIBRE CEMENT PLANK - BEIGE/TAN
03	ALUM. WOOD FINISH - MED. BROWN
04	BRICK - GREY
05	POWDERCOAT METAL - CHARCOAL
06	STEEL RAILING - WOOD FINISH - MED. BROWN
07	CONCRETE MASONRY UNIT
08	GLAZING - CLEAR
09	ANODIZED METAL - ALUMINUM
10	CONCRETE - CAST IN PLACE
11	STANDING METAL SEAM - TO MATCH DARK FIBRE CEMENT BOARD



NOT FOR CONSTRUCTION

Copyright 2022. This design is the exclusive property of the Architect and shall not be reproduced without the Architect's written permission. This drawing must not be scaled. All dimensions, data and levels shall be verified before construction, and all errors and omissions reported immediately to the Architect.

client
Houston Development

project
Heartlodge

1238 14 Ave SW
Calgary, AB

drawing title
ELEVATIONS

sheet
DP400

drawn BC/CG	scale 1/8" = 1'-0"
checked	project no. 24015


project architect

seal

consultant

permit

no.	rev./ issued for	date
1	Issued For DP	26-01-27
2	DR1	26-06-24

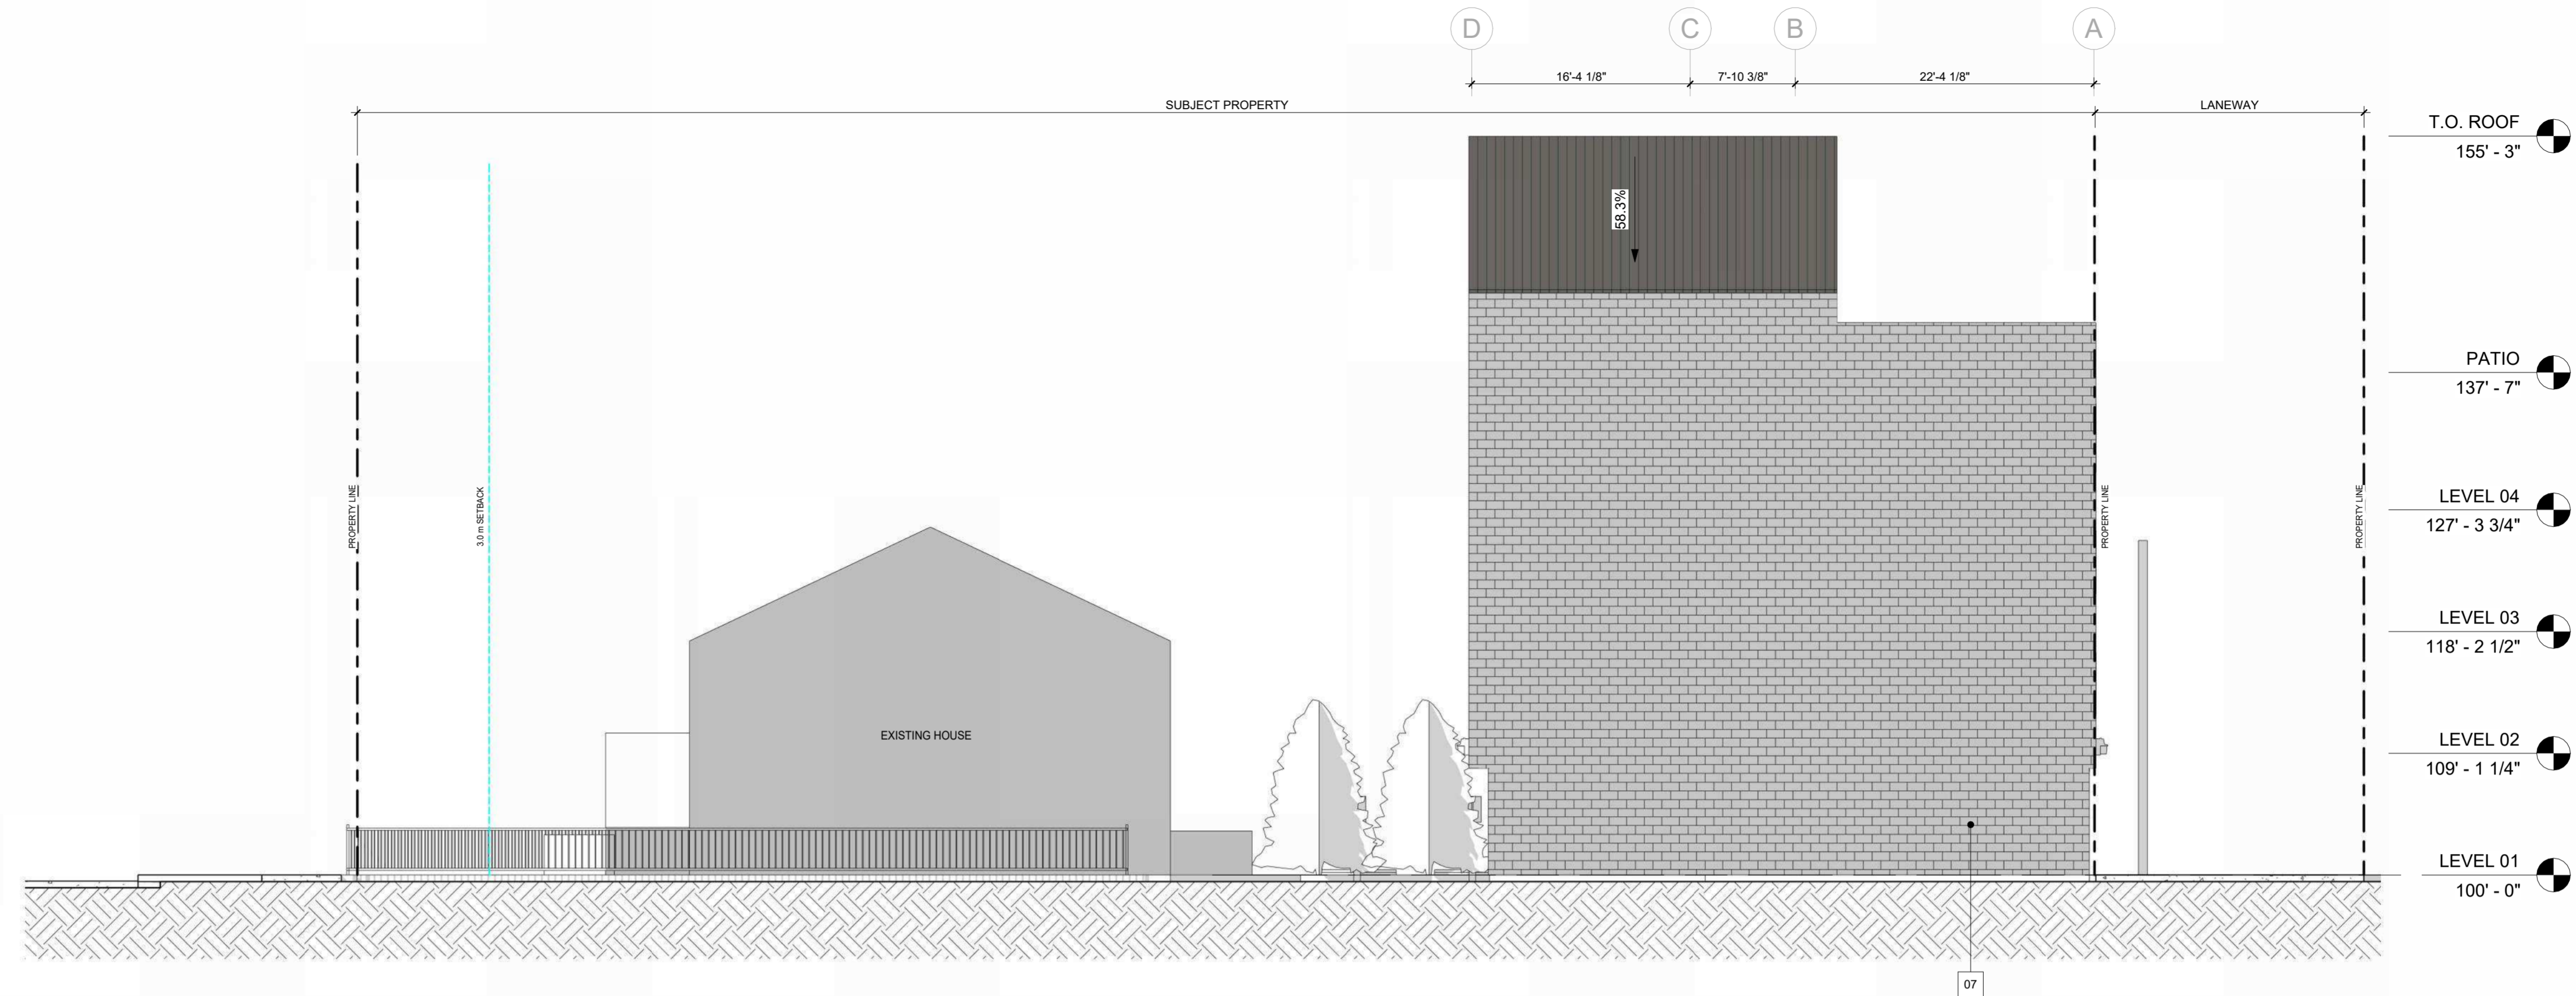

1 ELEVATION - EAST
DP401 1/8" = 1'-0"

MATERIALS LEGEND - EXTERIOR	
NUMBER	MATERIAL DESCRIPTION
01	FIBRE CEMENT PLANK - DARK GREY
02	FIBRE CEMENT PLANK - BEIGE/TAN
03	ALUM. WOOD FINISH - MED. BROWN
04	BRICK - GREY
05	POWDERCOAT METAL - CHARCOAL
06	STEEL RAILING - WOOD FINISH - MED. BROWN
07	CONCRETE MASONRY UNIT
08	GLAZING - CLEAR
09	ANODIZED METAL - ALUMINUM
10	CONCRETE - CAST IN PLACE
11	STANDING METAL SEAM - TO MATCH DARK FIBRE CEMENT BOARD



2 ELEVATION - SOUTH
DP401 1/8" = 1'-0"

NOT FOR CONSTRUCTION

Copyright 2022. This design is the exclusive property of the Architect and shall not be reproduced without the Architect's written permission. This drawing must not be scaled. All dimensions, data and levels shall be verified before construction, and all errors and omissions reported immediately to the Architect.

client
Houston Development

project
Heartlodge

1238 14 Ave SW
Calgary, AB

drawing title
ELEVATIONS

sheet
DP401

drawn BC/CG scale 1/8" = 1'-0"

checked project no. 24015