

CCJA

DRAWING LIST	
DP0.00	COVER PAGE & DRAWING LIST
DP1.01	KEY PLAN
DP2.01	BASEMENT FLOOR PLAN
DP2.02	LEVEL 1 FLOOR PLAN



ISSUED FOR:

2026.01.22 ISSUED FOR CHANGE OF USE

This drawing is copyright and the exclusive property of the Architect. This drawing must not be scaled. The General Contractor shall verify all dimensions, datums, and levels prior to the commencement of work. All errors and omissions shall be reported immediately to the Architect.

CCJA
MUNICIPAL ADDRESS:
3519 - 36 AVE SW
CALGARY AB T3E 1C2

LEGAL ADDRESS:
LOT 20 SR
PLAN 9212347


PROJECT ARCHITECT
[Redacted]
E-MAIL: kayla@boldworkshop.ca

DRAWING TITLE
**COVER PAGE &
DRAWING LIST**

PROJECT NUMBER	DRAWN
2522	JS
SCALE	CHECKED
	KB

DRAWING NO.

DP0.00

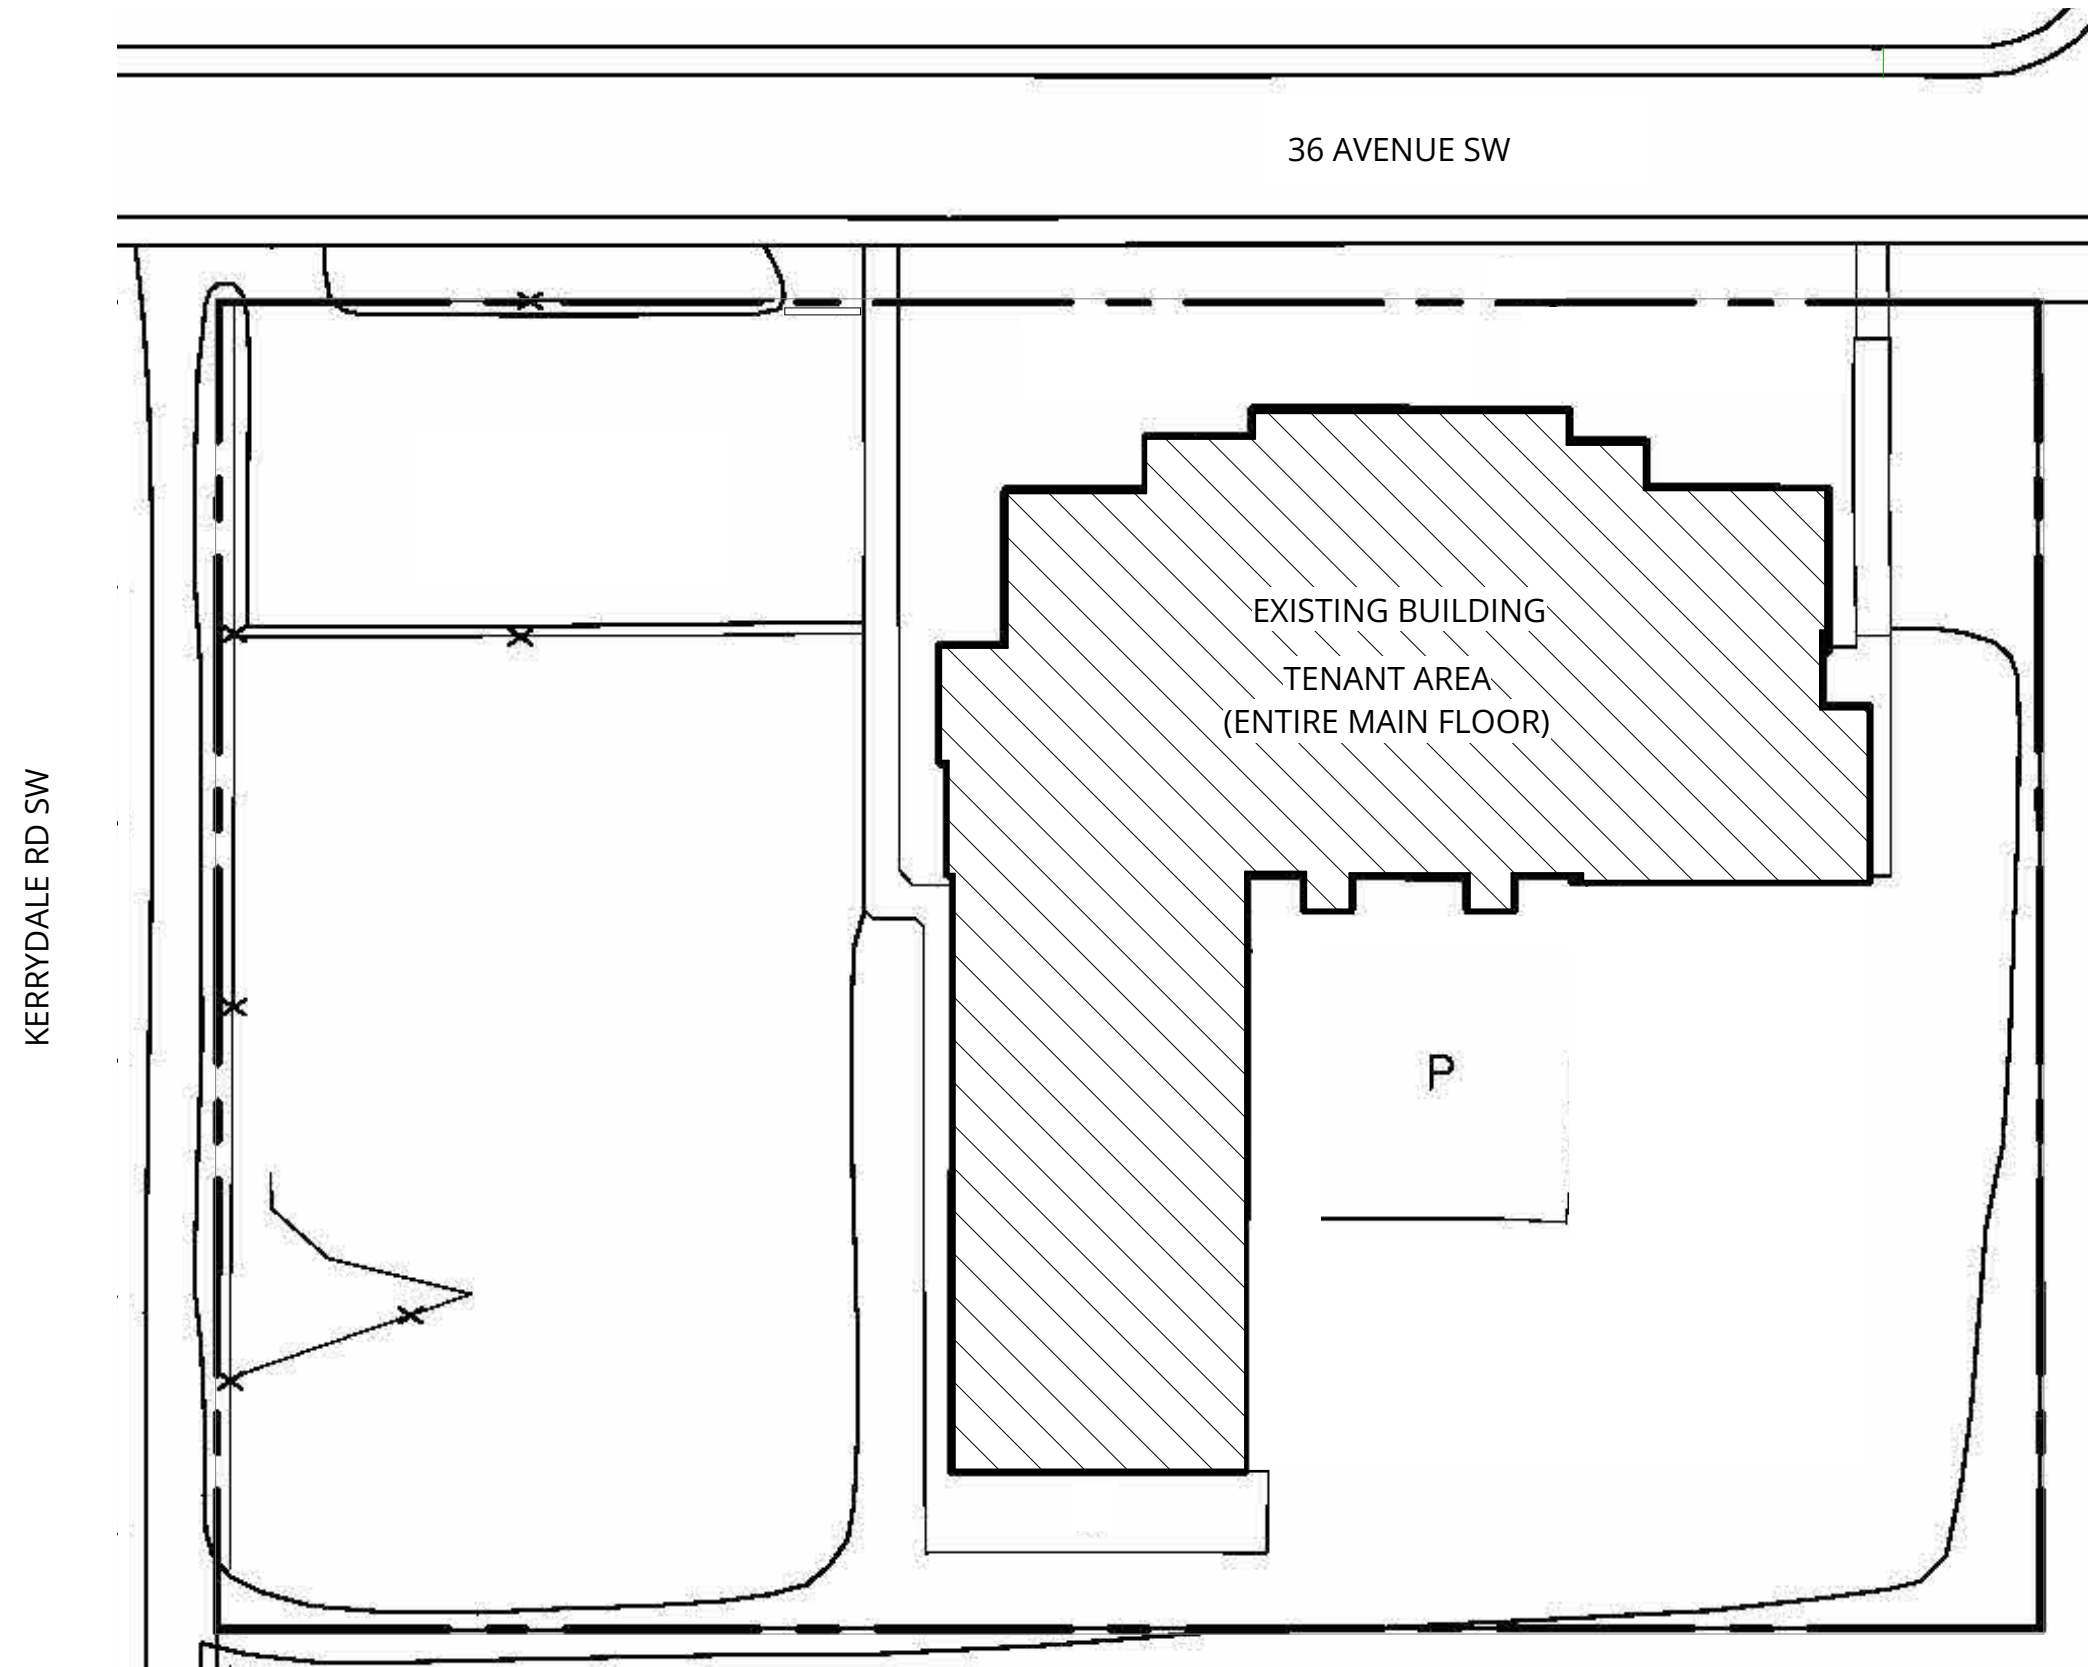


1

KEY PLAN

DP1.01

SCALE : 1 : 500

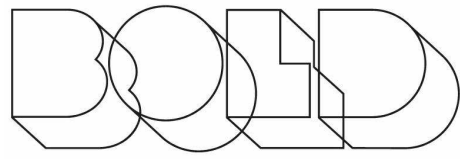

ISSUED FOR:

2026.01.22 ISSUED FOR CHANGE OF USE

This drawing is copyright and the exclusive property of the Architect. This drawing must not be scaled. The General Contractor shall verify all dimensions, datums, and levels prior to the commencement of work. All errors and omissions shall be reported immediately to the Architect.

CCJA

MUNICIPAL ADDRESS:
3519 - 36 AVE SW
CALGARY AB T3E 1C2

LEGAL ADDRESS:
LOT 20 SR
PLAN 9212347

PROJECT ARCHITECT

E-MAIL: kayla@boldworkshop.ca

DRAWING TITLE

KEY PLAN

PROJECT NUMBER	DRAWN
2522	AT

SCALE	CHECKED
1 : 500	JS

DRAWING NO.



DP1.01