


[illegible][illegible]

CLIENT FILE NO. [REDACTED]
 SEARCHED [REDACTED] INDEXED [REDACTED]
 SERIALIZED [REDACTED] FILED [REDACTED]
 APR 11 1968
 FBI - MEMPHIS

CLIENT FILE NO. 1099016

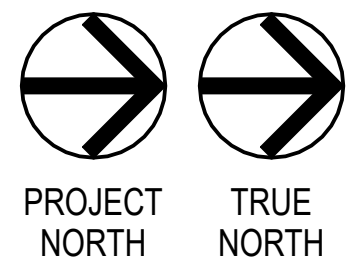


Project Team:
Prime Consultant
GEC ARCHITECTURE
Structural Consultant
READ JONES CHRISTOFFERSEN LTD.
Mechanical Consultant
REMEDY ENGINEERING
Electrical Consultant
SMP ENGINEERING
Civil Consultant
ISL ENGINEERING AND LAND SERVICES LTD.
Landscape Consultant

Consultant Other



Seal & Permit

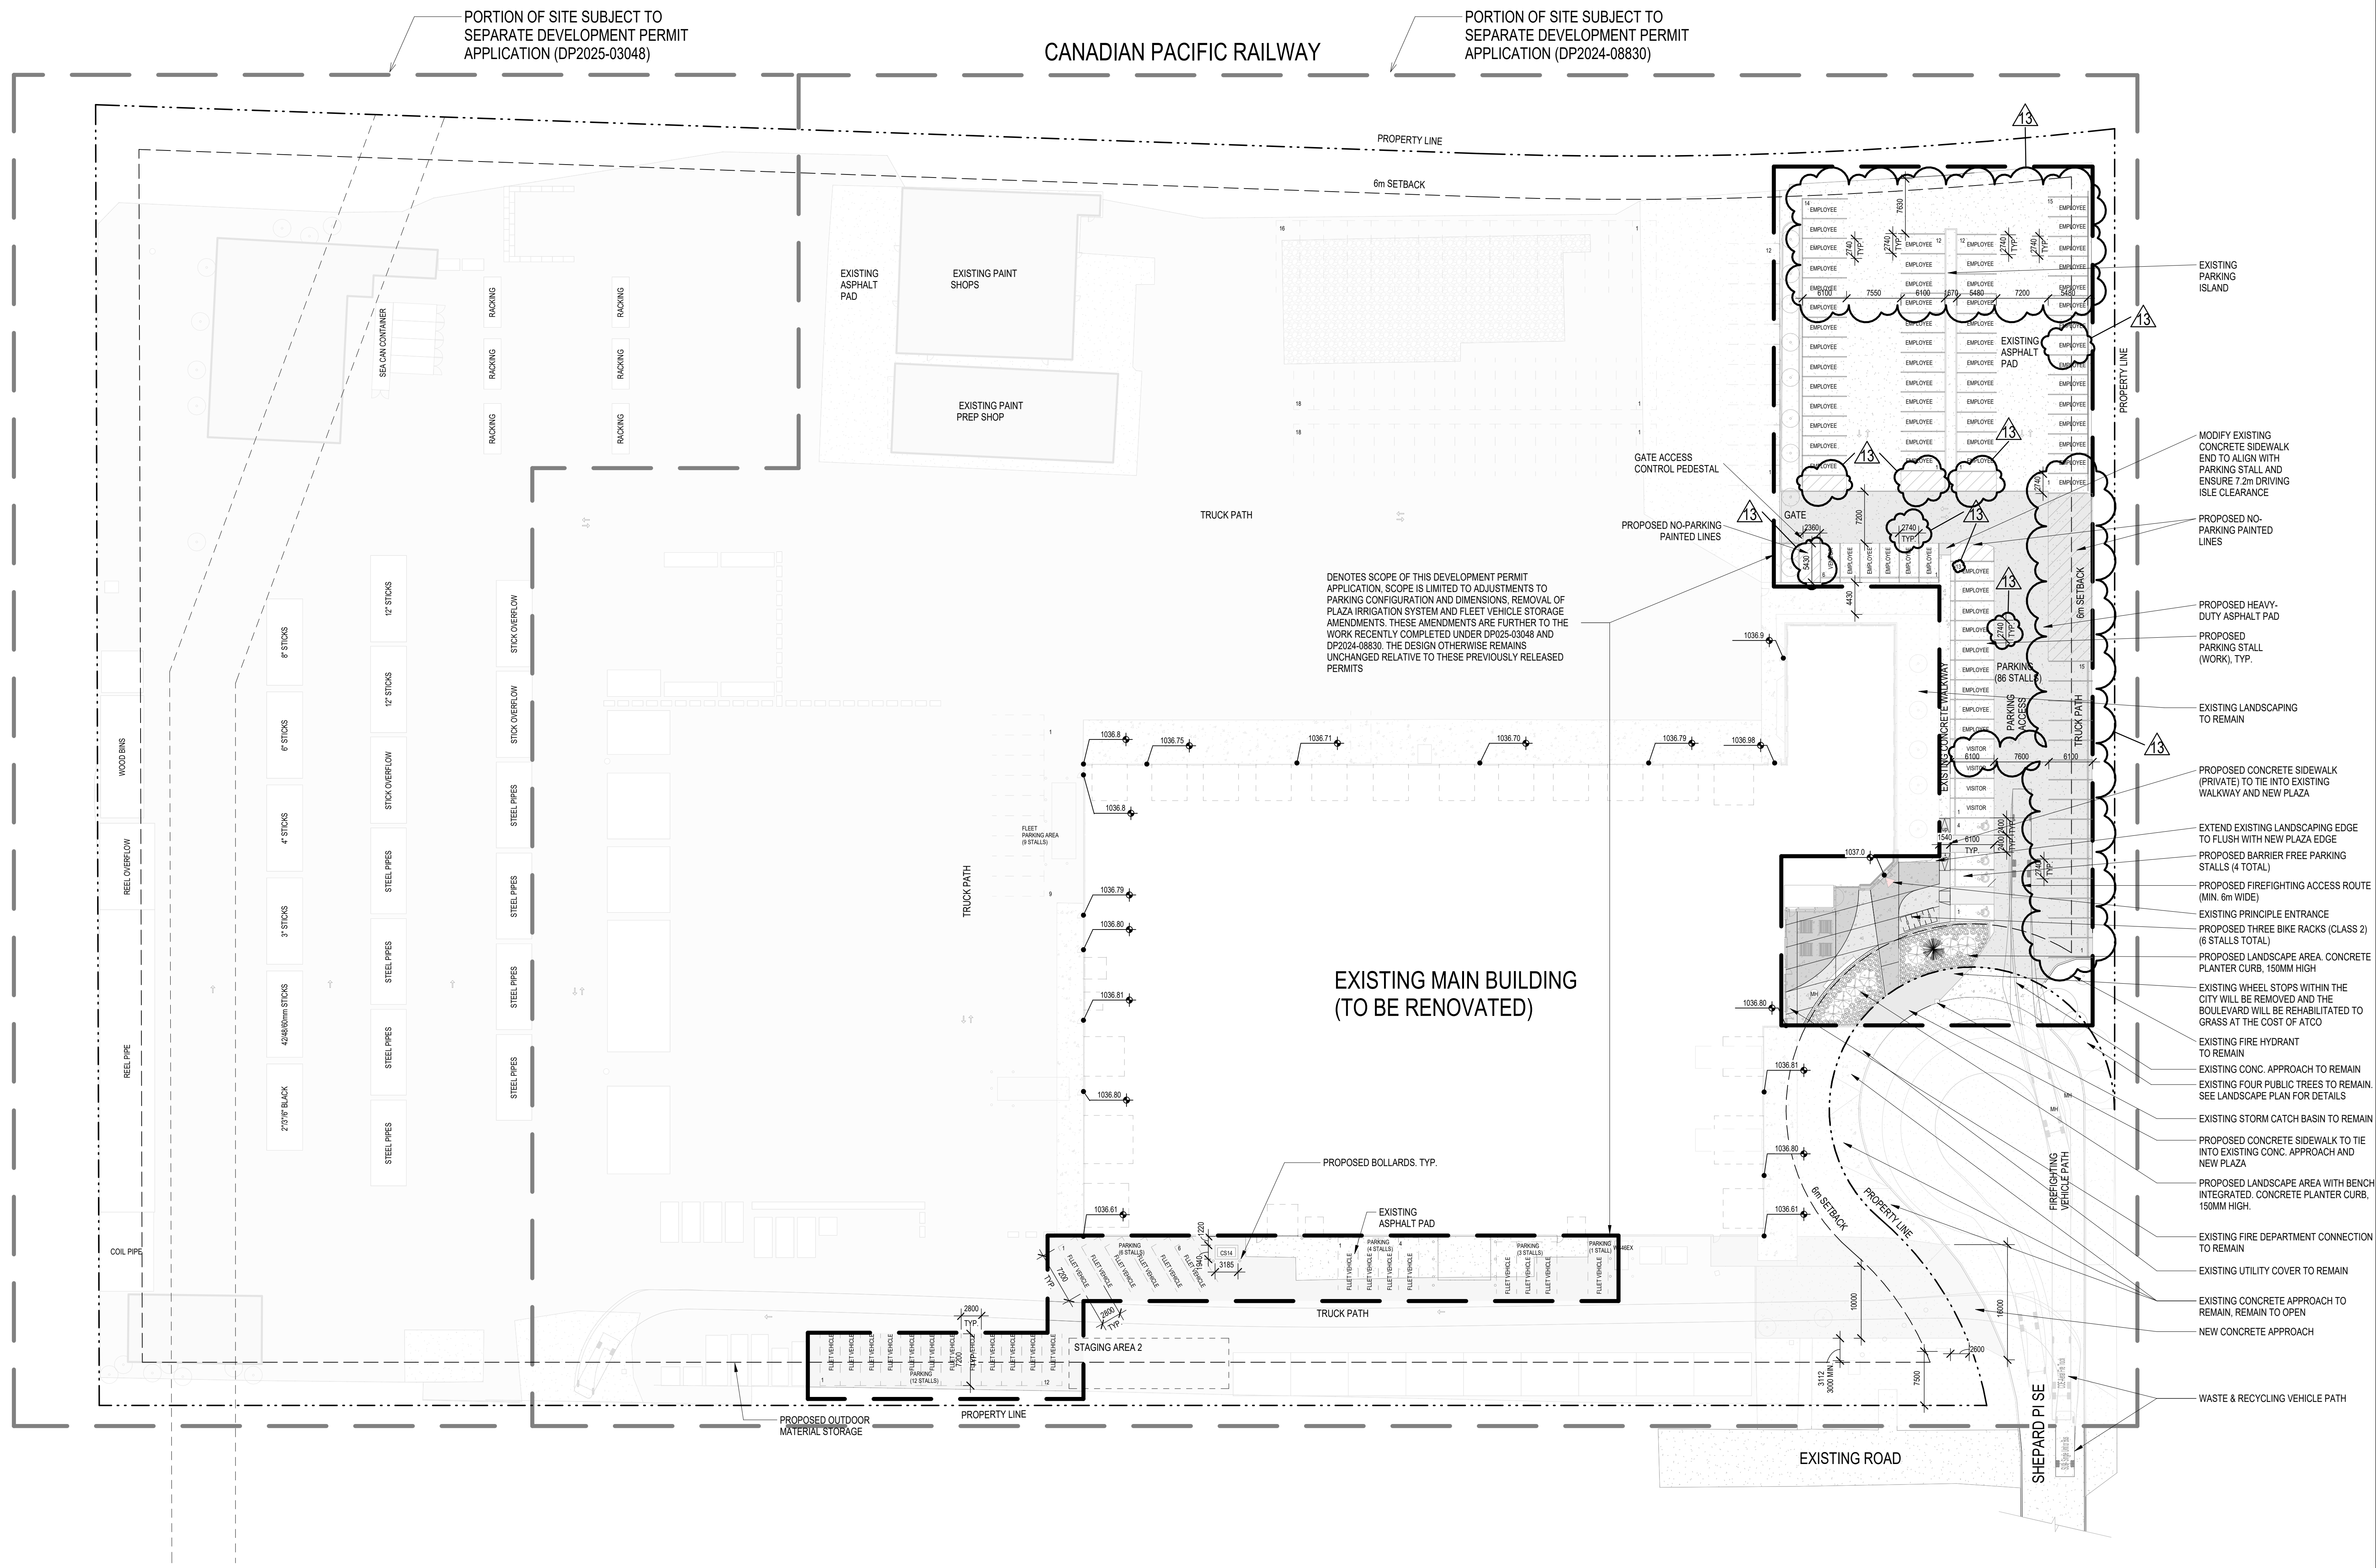

DENOTES SCOPE OF THIS DEVELOPMENT PERMIT APPLICATION. SCOPE IS LIMITED TO ADJUSTMENTS TO PARKING CONFIGURATION AND DIMENSIONS, REMOVAL OF PLAZA IRRIGATION SYSTEM AND FLEET VEHICLE STORAGE AMENDMENTS. THESE AMENDMENTS ARE FURTHER TO THE WORK RECENTLY COMPLETED UNDER DP2025-03048 AND DP2024-08830. THE DESIGN OTHERWISE REMAINS UNCHANGED RELATIVE TO THESE PREVIOUSLY RELEASED PERMITS

1 SITE PLAN
Scale: 1 : 400



OUTDOOR PICNIC TABLE

LEGEND					
	PROPOSED GRAVEL		EXISTING CONCRETE		EXISTING LANDSCAPE
	EXISTING GRAVEL		PROPOSED CONCRETE - LIGHT SANDBLAST FINISH - SMOKE NR-5105R (3 bags)		PROPOSED LANDSCAPE
	EXISTING ASPHALT		PROPOSED CONCRETE - BROOM FINISH, - MATCH EXISTING SIDE WALK		PROPERTY LINE
	PROPOSED ASPHALT - HEAVY DUTY		PROPOSED CONCRETE - LIGHT SANDBLAST FINISH - SMOKE NR-5105R (1 bag)		SETBACK LINE
					LINES FOR PLANNING PURPOSES ONLY
					EXISTING HYDRANT
					EXISTING FIRE DEPARTMENT CONNECTION
					EXISTING TREE TO REMAIN
					EXISTING TREE TO BE REMOVED
					PROPOSED BIKE RACK

NO.	ISSUED FOR	DATE
13	ISSUED FOR NORTH PARKING DP R3	2026-05-20
12	ISSUED FOR NORTH PARKING DP R2	2026-04-28
11	ISSUED FOR NORTH PARKING DP R1	2026-03-02
10	ISSUED FOR NORTH PARKING DP PORTION R1	2026-01-19
9	ISSUED FOR DP (SOUTH PORTION) R1	2025-10-03
8	ISSUED FOR DP (SOUTH PORTION)	2025-05-12
7	RE-ISSUED FOR DP DR1	2025-05-08
6	ISSUED FOR DEVELOPMENT PERMIT RESUBMISSION	2025-02-13
5	ISSUED FOR DEVELOPMENT PERMIT	2024-11-14
4	ISSUED FOR PARTIAL BUILDING PERMIT - PHASE 1	2024-10-11
3	ISSUED FOR TP2	2024-09-20
2	RE-ISSUED FOR TENDER PACKAGE 1	2024-08-23
1	ISSUED FOR TP1 AND PARTIAL BUILDING PERMIT	2024-08-15

Drawing History	
Scale	As indicated
Checked By	Checker
Project	

ATCO SHEPARD EQUIPMENT DEPOT
Municipal Address: 3111 Shepard Place SE, Calgary AB T2C 4P1
Legal Address: SE 21 23 29 4

Drawing Title
SITE PLAN SOUTH

Project Number
6059

Drawing Number
DP-A16