

New 4Plex

**539, 15 Avenue, NE
Calgary, AB**

Sara Karimi avval



ALL DRAWINGS REMAIN THE PROPERTY OF KENOCAL, INC. AND MAY NOT BE USED, COPIED, OR MODIFIED WITHOUT WRITTEN CONSENT.

DO NOT SCALE DRAWINGS. VERIFY ALL DIMENSIONS AND SITE CONDITIONS PRIOR TO CONSTRUCTION.

REPORT ANY DISCREPANCIES OR OMISSIONS TO KENOCAL, INC. FOR CLARIFICATION BEFORE PROCEEDING.

NO DEVIATIONS FROM CITY-APPROVED DRAWINGS ARE PERMITTED WITHOUT WRITTEN AUTHORIZATION; UNAPPROVED CHANGES ARE SUBJECT TO CORRECTION AT THE CONTRACTOR'S EXPENSE.

REVIEW THESE DRAWINGS TOGETHER WITH ALL RELATED CONSULTANT AND PROJECT DOCUMENTS.

THE CONTRACTOR IS RESPONSIBLE FOR SITE VERIFICATION, COORDINATION, AND COMPLIANCE WITH ALL APPROVALS.

KENOCAL, INC. ASSUMES NO RESPONSIBILITY FOR CONSTRUCTION.

RENOCAL

Tel: 403-971-8177
calgary.renov@gmail.com

Lots 39&40, Block 49, Plan 791 P

Site Plan, Existing

1:400

SK

SK

SK


01-September-2026

25-263-20260901-A1.0

A1.0

COPYRIGHT

This drawing is the exclusive property of RENOCAL Inc. and shall not be reproduced without the RENOCAL written permission.

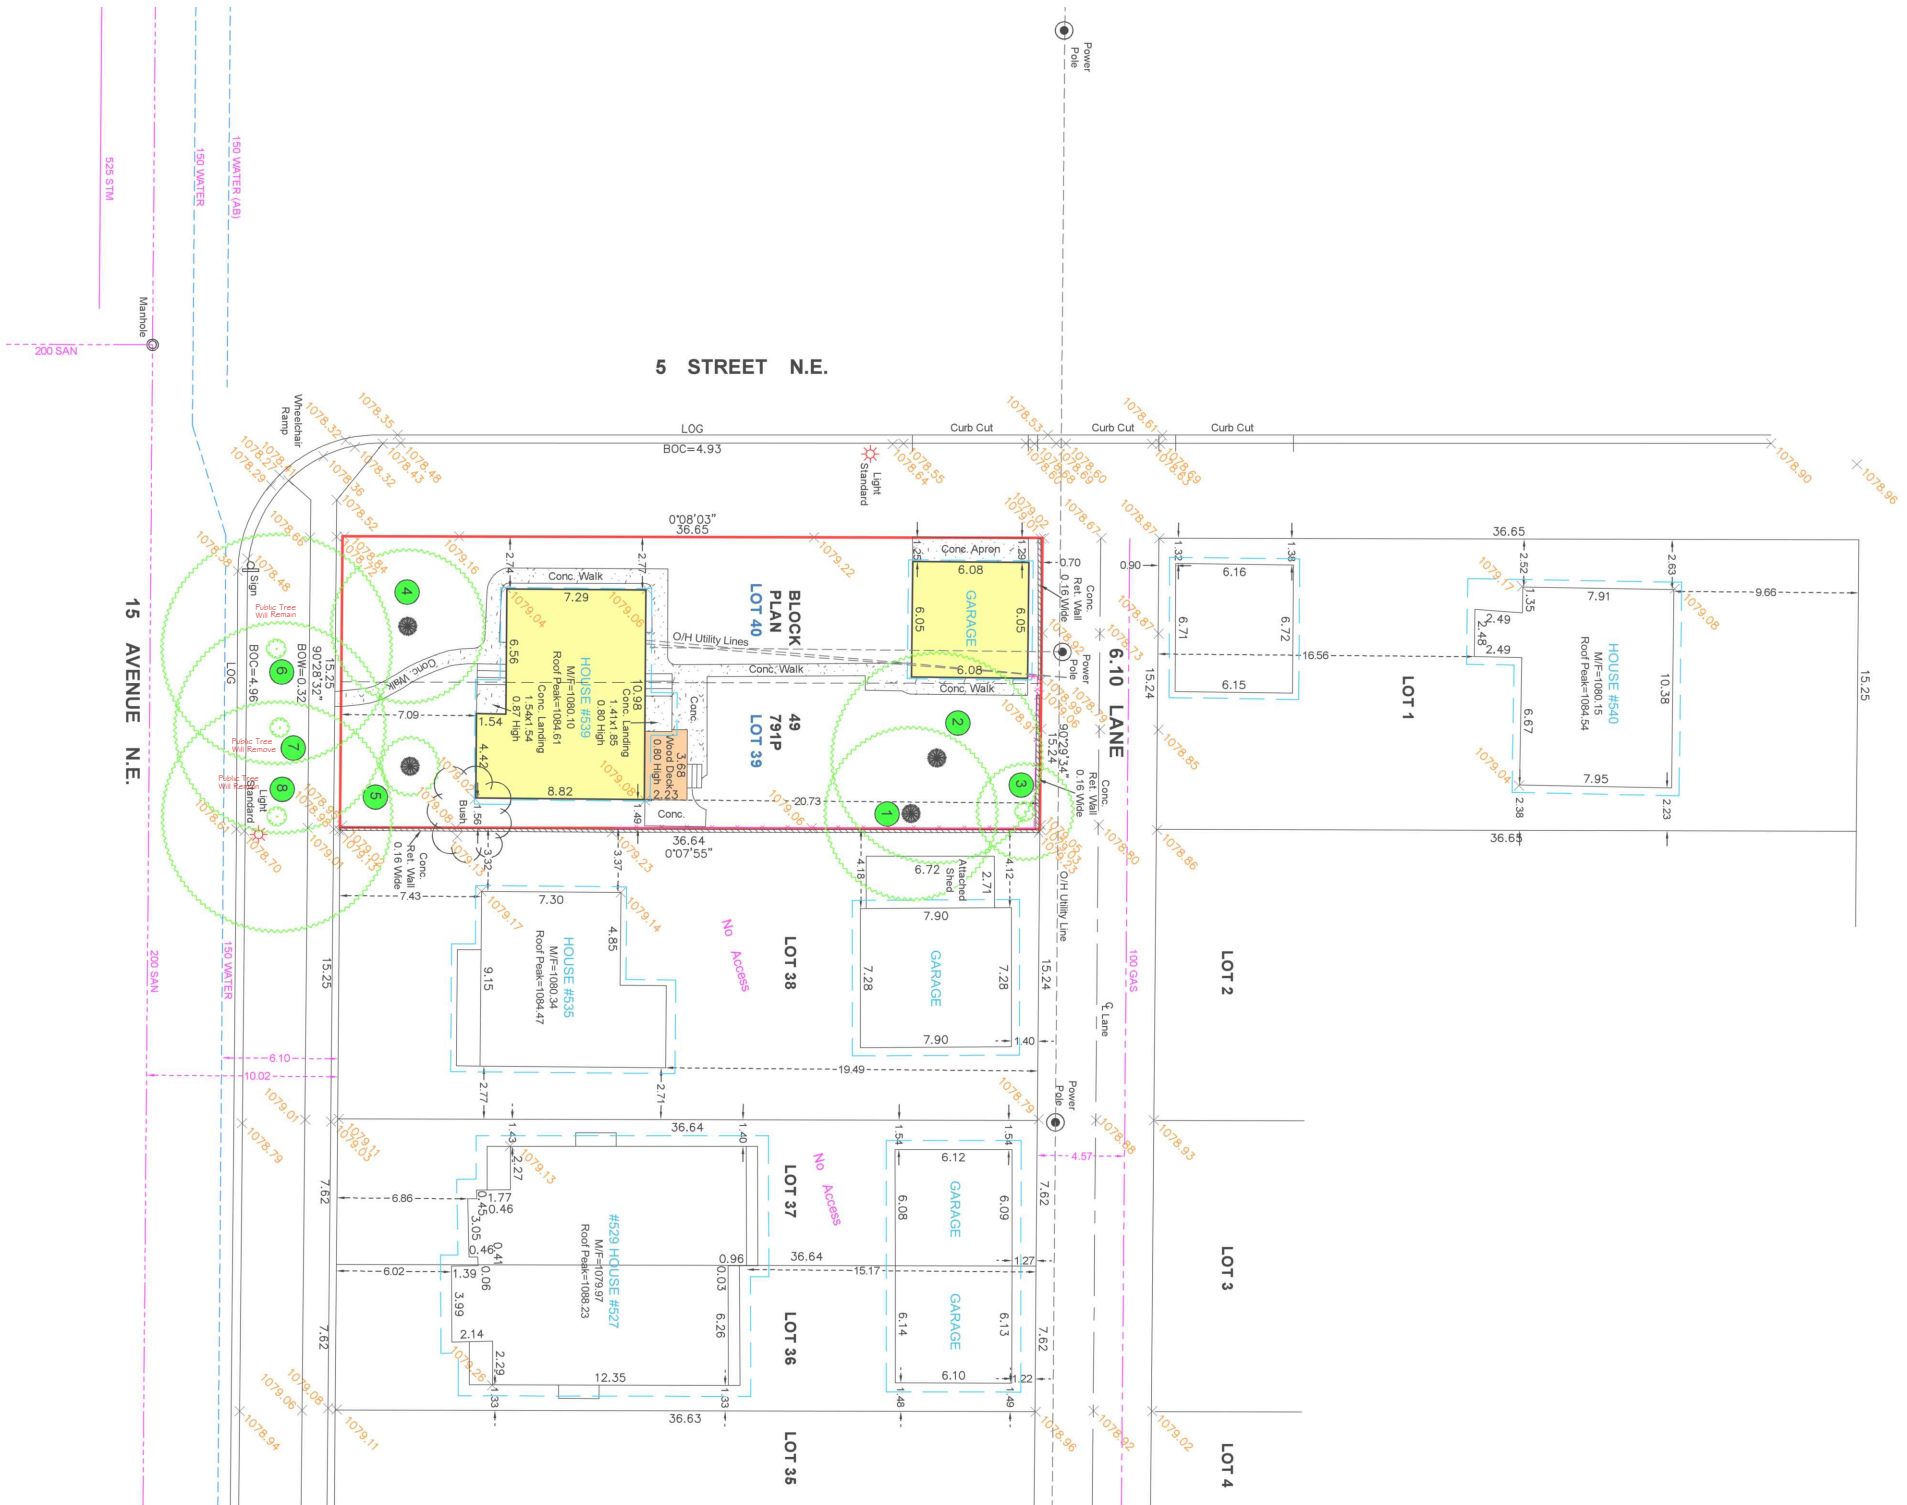

1

Site/Block Plan


(Existing)

A-1.0

Scale: 1:400

Note:

- Builder to ensure minimum of 2% Positive slope is provided away from the dwelling unit # towards streets / Lanes.
- All sodded areas are planted with a drought tolerant grass species.
- The dry-well service must be at minimum 4.0m from the public trees

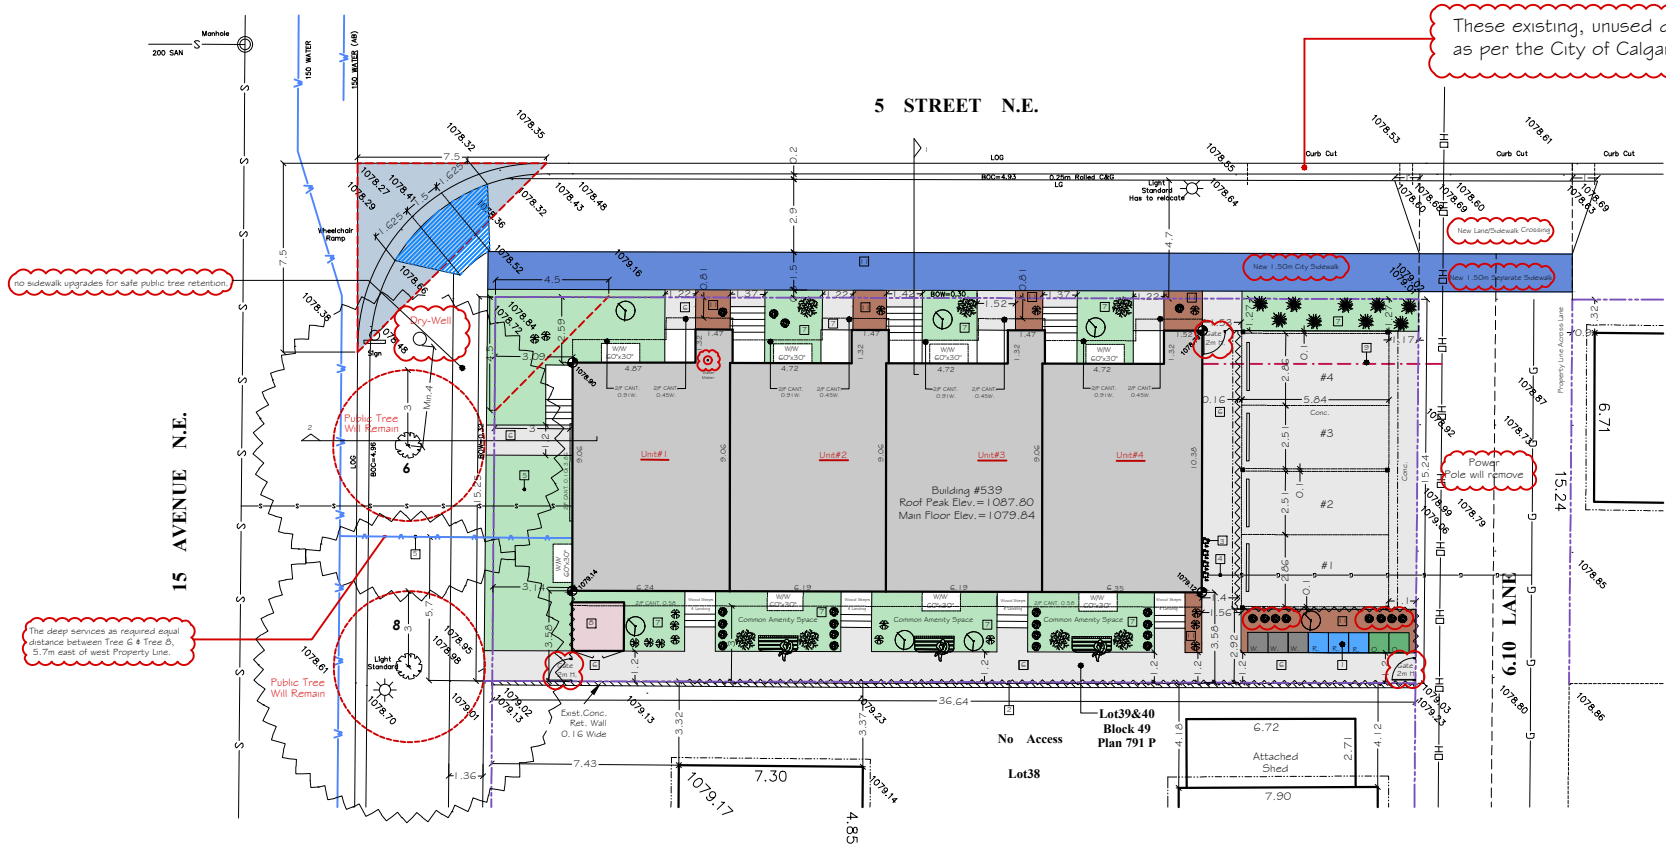

1 Site Plan (Proposed)
A-1.1 Scale: 1:300

Landscaping Notes:

- A. Landscape Area=259.60 SQ.M. (2'794.36 SQ.FT.)
Bylaw 1404(2): 1 tree and 3 Shrubs required per 110 sq.m.of Parcel area
=6 Trees + 16 Shrubs
Provided 14 Trees +54 Shrubs
- B. Landscaping to be Low Water Planting, Drought tolerant.
- C. All Soft Surface Landscaped area will have a low water irrigation system.
- D. All Soded Areas are planted with a drought tolerant grass species.
- E. Minimum Soil depth of 1200mm for trees, 600mm for planting beds with shrubs & 300mm in all other areas.

- Proposed Private Waste, Organics & Recycle Bin Collection
- New 6' High Wood Fence
- Proposed Gas Meter Location
- New Underground Gas Lines - Location TBD on Site
- New Water and Sewer Lines - Location TBD on Site
- Conc.Sidewalk
- Sod
- Bike Class 1 Stalls, Covered , for 4 Bike , secured 2.06m L. x 1.93m W.x1.62m. H.
(Wall to Wall)(Door=0.6mW.)
- New Power Lines - Location TBD on Site
- New 1.5m Side Setback
- Mulch

These existing, unused driveway crossings and curb cuts are to be "closed, removed and rehabilitated as per the City of Calgary 2021 Roads Construction Standard Specifications, at the expense of the Developer

Parcel Address

Municipal: 539, 15 Avenue, NE

Legal Description: Lot 39&40, Block 49, Plan 791 P

Zoning: Residential, (R-CG) District

Parcel Coverage

Parcel Area =558.64 SQ.M. (6'013.15 SQ.FT.)(0.055864 ha)
Parcel Coverage allowed: 55%

Total Proposed: 55.00%

Density:

Max. Density = 75 Units per Hectare
Total Proposed = 4 + 4 Suites

Parking

Required=0.5 Stalls Per Dwelling unit or Suite
8 Units x 0.5 stalls = 4 Stalls
Total Parking provided =4 Stalls

Building Footprint Area:

Proposed House =234.48 SQ.M.(2'524.00 SQ.FT.)
Proposed Carport =64.54 SQ.M.(694.79 SQ.FT.)
2/F CANT in front =8.21 SQ.M. (88.47 SQ.FT.)

Total Building Areas:

3007.23 SQ.M. (3'307.26 SQ.FT.)

Proposed Gross Building Area

Floor Gross Area Per Dwelling

Lower 234.48 SQ.M. (2'524.00 SQ.FT.)
Main 234.48 SQ.M. (2'524.00 SQ.FT.)
Upper 273.63 SQ.M. (2'945.36 SQ.FT.)

Subtotal (All Floor area) :742.59 SQ.M. (7'993.36 SQ.FT.)
Total (Main+Upper area) :508.11 SQ.M. (5'469.36 SQ.FT.)

Note: Bicycle lockers are freestanding from garage and house.

Note: the existing sidewalk width can remain within the extent of the tree's drip line and root protection zone. Outside of the extent of the tree's drip line and root protection zone, the existing sidewalks are to be removed and replaced with new 1.50m wide sidewalks.

Tree Schedule

Tree No.	Tree Type	Colliper±(mm)	Spread±(m)	Trunk Dia.	Canopy Dia	Height	Status	-	Amount	Symbol
1	Coniferous	0.60		0.60	9.00	17.00	Will Remove	Private		
2	Coniferous			0.70	11.00	19.00	Will Remove	Private		
3	Deciduous			0.20	5.00	8.00	Will Remove	Private		
4	Coniferous			0.70	8.00	17.00	Will Remove	Private		
5	Coniferous			0.20	3.00	7.00	Will Remove	Public		
6	FRAXINUS PENNSYLVANICA			0.42	12.00	13.00	Will Remain	Public		
7	FRAXINUS PENNSYLVANICA			0.55	11.00	11.00	Will Remove	Public		
8	FRAXINUS PENNSYLVANICA, Green Ash			0.60	12.00	14.00	Will Remain	Public		
9	Amur Maple Acer Ginnala	85				4.0	New	Private	7	
10	Swedish Aspen	60			0.75	3.0	New	Private	7	
11	Lilac		0.60				New	Private	17	
12	Mugo Pine		0.60				New	Private	28	
13	Prairie Grass						New	Private		
14	Karl Forester feather reed grass						New	Private	9	

Project:


New 4Plex

Address :

539, 15 Avenue, NE
Calgary, AB

Project Designer:

Sara Karimi avval

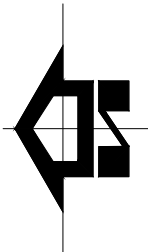

PROJECT NOTES:
* ALL DRAWINGS REMAIN THE PROPERTY OF RENOCAL INC. AND MAY NOT BE USED, COPIED, OR ADAPTED WITHOUT WRITTEN CONSENT.
* DO NOT SCALE DRAWINGS. VERIFY ALL DIMENSIONS AND SITE CONDITIONS PRIOR TO CONSTRUCTION.
* REPORT ANY DISCREPANCIES OR OMISSIONS TO RENOCAL INC. FOR CLARIFICATION BEFORE PROCEEDING.
* NO DEVIATIONS FROM CITY-APPROVED DRAWINGS ARE PERMITTED WITHOUT WRITTEN AUTHORIZATION. UNAPPROVED CHANGES ARE SUBJECT TO CORRECTION AT THE CONTRACTOR'S EXPENSE.
* REVIEW THESE DRAWINGS TOGETHER WITH ALL RELATED CONSULTANT AND PROJECT DOCUMENTS.
* THE CONTRACTOR IS RESPONSIBLE FOR SITE VERIFICATION, COORDINATION, AND COMPLIANCE WITH ALL APPROVALS.
* RENOCAL INC. ASSUMES NO RESPONSIBILITY FOR CONSTRUCTION.

RENOCAL

Tel: 403-971-8177

calgary.renov@gmail.com

Lots 39&40, Block 49, Plan 791 P

Drawing :

Site Plan, Proposed

Scale :

1:300

Designed By :

SK

Drawn By :

SK

Checked By :

SK

Date :

01-September-2026

File No.

25-263-20260901-A1.1

Sheet :

A1.1

COPYRIGHT. This drawing is the exclusive property of RENOCAL Inc. and shall not be reproduced without the RENOCAL written permission.

Exterior Materials

- 1
- Stucco, Light Color
- 2
- Stucco, Dark Color
- 3
- Lux Panel , Metal Clading
- 4
- Stone Veneer
- 5
- Window - Clear Glazing
- 6
- Shingle Asphalt - Black
- 7
- Prefinished Metal / Cedar Trim-Soffit
- 8
- Glass Metal Handrail / Guardrail
- 9
- Lights

Windows & Doors
Rough Terrain- Class R- PG25, I 200 Pa
Design Pressure, 260 Pa Water Resistance,
A2 Air, U-Value (Doors & Windows) Max. 1.6

**** Note****
Window Spec's To be confirmed by Owner/Contractor Prior to Ordering
To Ensure Proper Venting And Egress.

****Note****
Provide Proper Slope to Allow Drainage Away From Residence

****Note****
Contractor To Confirm Dim. Prior To Const.



1 Front Elevation-East (Proposed)
A-3.0 Scale: 1/8"=1'-0"

Project:

New 4Plex

Address :

539, 15 Avenue, NE
Calgary, AB

Project Designer:

Sara Karimi avval

COPYRIGHT.

This drawing is the exclusive property of RENOCAL Inc. and shall not be reproduced without the RENOCAL written permission.

PROJECT NOTES:
* ALL DRAWINGS REMAIN THE PROPERTY OF RENOCAL INC. AND MAY NOT BE USED, COPIED, OR MODIFIED WITHOUT WRITTEN CONSENT.
* DO NOT SCALE DRAWINGS. VERIFY ALL DIMENSIONS AND SITE CONDITIONS PRIOR TO CONSTRUCTION.
* REPORT ANY DISCREPANCIES OR OMISSIONS TO RENOCAL INC. FOR CLARIFICATION BEFORE PROCEEDING.
* NO DEVIATIONS FROM CITY-APPROVED DRAWINGS ARE PERMITTED WITHOUT WRITTEN AUTHORIZATION. UNAPPROVED CHANGES ARE SUBJECT TO CORRECTION AT THE CONTRACTOR'S EXPENSE.
* REVIEW THESE DRAWINGS TOGETHER WITH ALL RELATED CONSULTANT AND PROJECT DOCUMENTS.
* THE CONTRACTOR IS RESPONSIBLE FOR SITE VERIFICATION, COORDINATION, AND COMPLIANCE WITH ALL APPROVALS.
* RENOCAL INC. ASSUMES NO RESPONSIBILITY FOR CONSTRUCTION.

RENOCAL

Tel: 403-971-8177
calgary.renov@gmail.com

Lots 39&40, Block 49, Plan 791 P

Drawing :

Front Elevation, Proposed

Scale :

1/8"=1'-0"

Designed By :

SK

Drawn By :

SK

Checked By :

SK

Date :

01-September-2026

File No.

25-263-20260901-A3.0

Sheet :

A3.0

Exterior Materials


- 1
- Stucco, Light Color
- 2
- Stucco, Dark Color
- 3
- Lux Panel , Metal Clading
- 4
- Stone Veneer
- 5
- Window - Clear Glazing
- 6
- Shingle Asphalt - Black
- 7
- Prefinished Metal / Cedar Trim-Soffit
- 8
- Glass Metal Handrail / Guardrail
- 9
- Lights

Windows & Doors
Rough Terrain- Class R- PG25, I 200 Pa
Design Pressure, 260 Pa Water Resistance,
A2 Air, U-Value (Doors & Windows) Max. 1.6

**** Note****
Window Spec's To be confirmed by Owner/Contractor Prior to Ordering
To Ensure Proper Venting And Egress.

****Note****
Provide Proper Slope to Allow Drainage Away From Residence

****Note****
Contractor To Confirm Dim. Prior To Const.

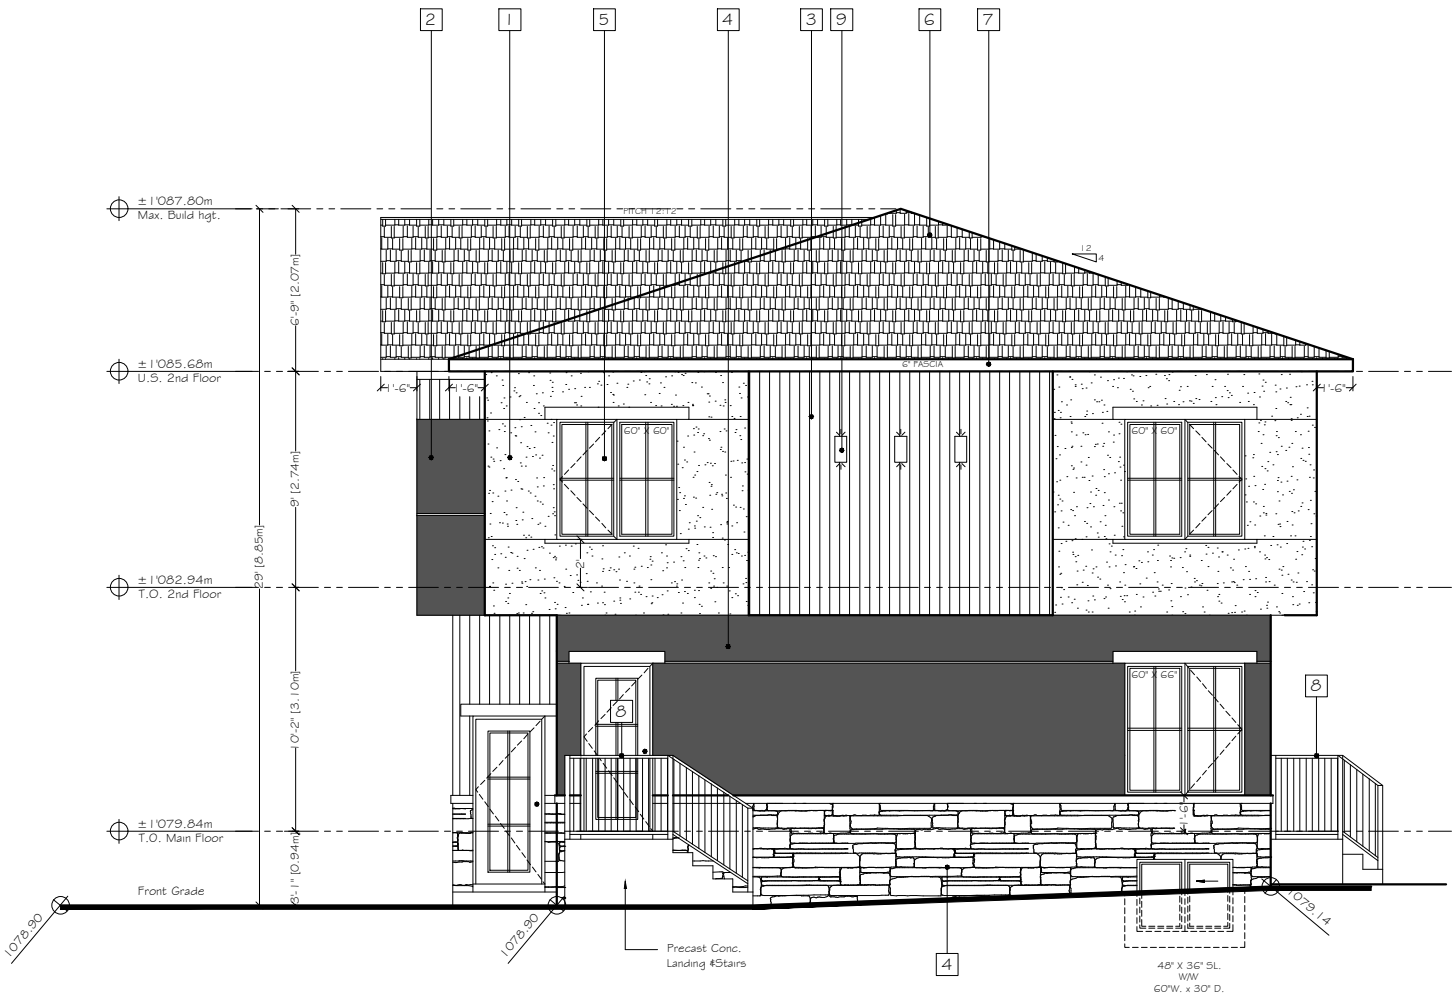

1 Right Elevation-North (Proposed)
A-3.1 Scale: 1/8"= 1'-0"

Project:

New 4Plex

Address :

539, 15 Avenue, NE
Calgary, AB

Project Designer:

Sara Karimi avval

Project Notes:

* ALL DRAWINGS REMAIN THE PROPERTY OF RENOCAL INC. AND MAY NOT BE USED, COPIED, OR MODIFIED WITHOUT WRITTEN CONSENT.

* DO NOT SCALE DRAWINGS. VERIFY ALL DIMENSIONS AND SITE CONDITIONS PRIOR TO CONSTRUCTION.

* REPORT ANY DISCREPANCIES OR OMISSIONS TO RENOCAL INC. FOR CLARIFICATION BEFORE PROCEEDING.

* NO DEVIATIONS FROM CITY-APPROVED DRAWINGS ARE PERMITTED WITHOUT WRITTEN AUTHORIZATION. UNAPPROVED CHANGES ARE SUBJECT TO CORRECTION AT THE CONTRACTOR'S EXPENSE.

* REVIEW THESE DRAWINGS TOGETHER WITH ALL RELATED CONSULTANT AND PROJECT DOCUMENTS.

* THE CONTRACTOR IS RESPONSIBLE FOR SITE VERIFICATION, COORDINATION, AND COMPLIANCE WITH ALL APPROVALS.

* RENOCAL INC. ASSUMES NO RESPONSIBILITY FOR CONSTRUCTION.

RENOCAL

Tel: 403-971-8177
calgary.renov@gmail.com

Lots 39&40, Block 49, Plan 791 P

Drawing :

Right Elevation, Proposed

Scale :

1/8"=1'-0"

Designed By :

SK

Drawn By :

SK

Checked By :

SK

Date :

01-September-2026

File No.

25-263-20260901-A3.1

Sheet :

A3.1

COPYRIGHT. This drawing is the exclusive property of RENOCAL Inc. and shall not be reproduced without the RENOCAL written permission.

Exterior Materials

- 1
- Stucco, Light Color

2

3

4

5

6

7

8

9

Glazing Calculation:

Wall Area = 1'755.16 SQ.FT.
Allowable Glazing = 10%= 175.51 SQ.FT.
Proposed Glazing = 171.84 SQ.FT.

Windows & Doors
Rough Terrain- Class R- PG25, 1 200 Pa
Design Pressure, 260 Pa Water Resistance,
A2 Air, U-Value (Doors & Windows) Max. 1.6

**** Note****
Window Spec's To be confirmed by Owner/Contractor Prior to Ordering
To Ensure Proper Venting And Egress.

****Note****
Provide Proper Slope to Allow Drainage Away From Residence

****Note****
Contractor To Confirm Dim. Prior To Const.



1 Rear Elevation-West (Proposed)
A-3.2 Scale: 1/8" = 1'-0"

COPYRIGHT.

This drawing is the exclusive property of RENOCAL Inc. and shall not be reproduced without the RENOCAL written permission.

Project:

New 4Plex

Address :

539, 15 Avenue, NE
Calgary, AB

Project Designer:

Sara Karimi avval

PROJECT NOTES:
* ALL DRAWINGS REMAIN THE PROPERTY OF RENOCAL INC. AND MAY NOT BE USED, COPIED, OR MODIFIED WITHOUT WRITTEN CONSENT.
* DO NOT SCALE DRAWINGS. VERIFY ALL DIMENSIONS AND SITE CONDITIONS PRIOR TO CONSTRUCTION.
* REPORT ANY DISCREPANCIES OR OMISSIONS TO RENOCAL INC. FOR CLARIFICATION BEFORE PROCEEDING.
* NO DEVIATIONS FROM CITY-APPROVED DRAWINGS ARE PERMITTED WITHOUT WRITTEN AUTHORIZATION. UNAPPROVED CHANGES ARE SUBJECT TO CORRECTION AT THE CONTRACTOR'S EXPENSE.
* REVIEW THESE DRAWINGS TOGETHER WITH ALL RELATED CONSULTANT AND PROJECT DOCUMENTS.
* THE CONTRACTOR IS RESPONSIBLE FOR SITE VERIFICATION, COORDINATION, AND COMPLIANCE WITH ALL APPROVALS.
* RENOCAL INC. ASSUMES NO RESPONSIBILITY FOR CONSTRUCTION.

RENOCAL

Tel: 403-971-8177
calgary.renov@gmail.com

Lots 39&40, Block 49, Plan 791 P

Drawing :

Rear Elevation, Proposed

Scale :

1/8"=1'-0"

Designed By :

SK

Drawn By :

SK

Checked By :

SK

Date :

01-September-2026

File No.

25-263-20260901-A3.2

Sheet :

A3.2

Exterior Materials

- 1
- Stucco, Light Color
- 2
- Stucco, Dark Color
- 3
- Lux Panel , Metal Clading
- 4
- Stone Veneer
- 5
- Window - Clear Glazing
- 6
- Shingle Asphalt - Black
- 7
- Prefinished Metal / Cedar Trim-Soffit
- 8
- Glass Metal Handrail / Guardrail
- 9
- Lights

Glazing Calculation:

Wall Area =809.31 SQ.FT.
Allowable Glazing =7% =56.65 SQ.FT.
Proposed Glazing =25.00 SQ.FT.

Windows & Doors

Rough Terrain- Class R- PG25, I 200 Pa
Design Pressure, 260 Pa Water Resistance,
A2 Air, U-Value (Doors & Windows) Max. 1.6

**** Note****


Window Spec's To be confirmed by Owner/Contractor Prior to Ordering
To Ensure Proper Venting And Egress.

****Note****

Provide Proper Slope to Allow Drainage Away From Residence

****Note****

Contractor To Confirm Dim. Prior To Const.

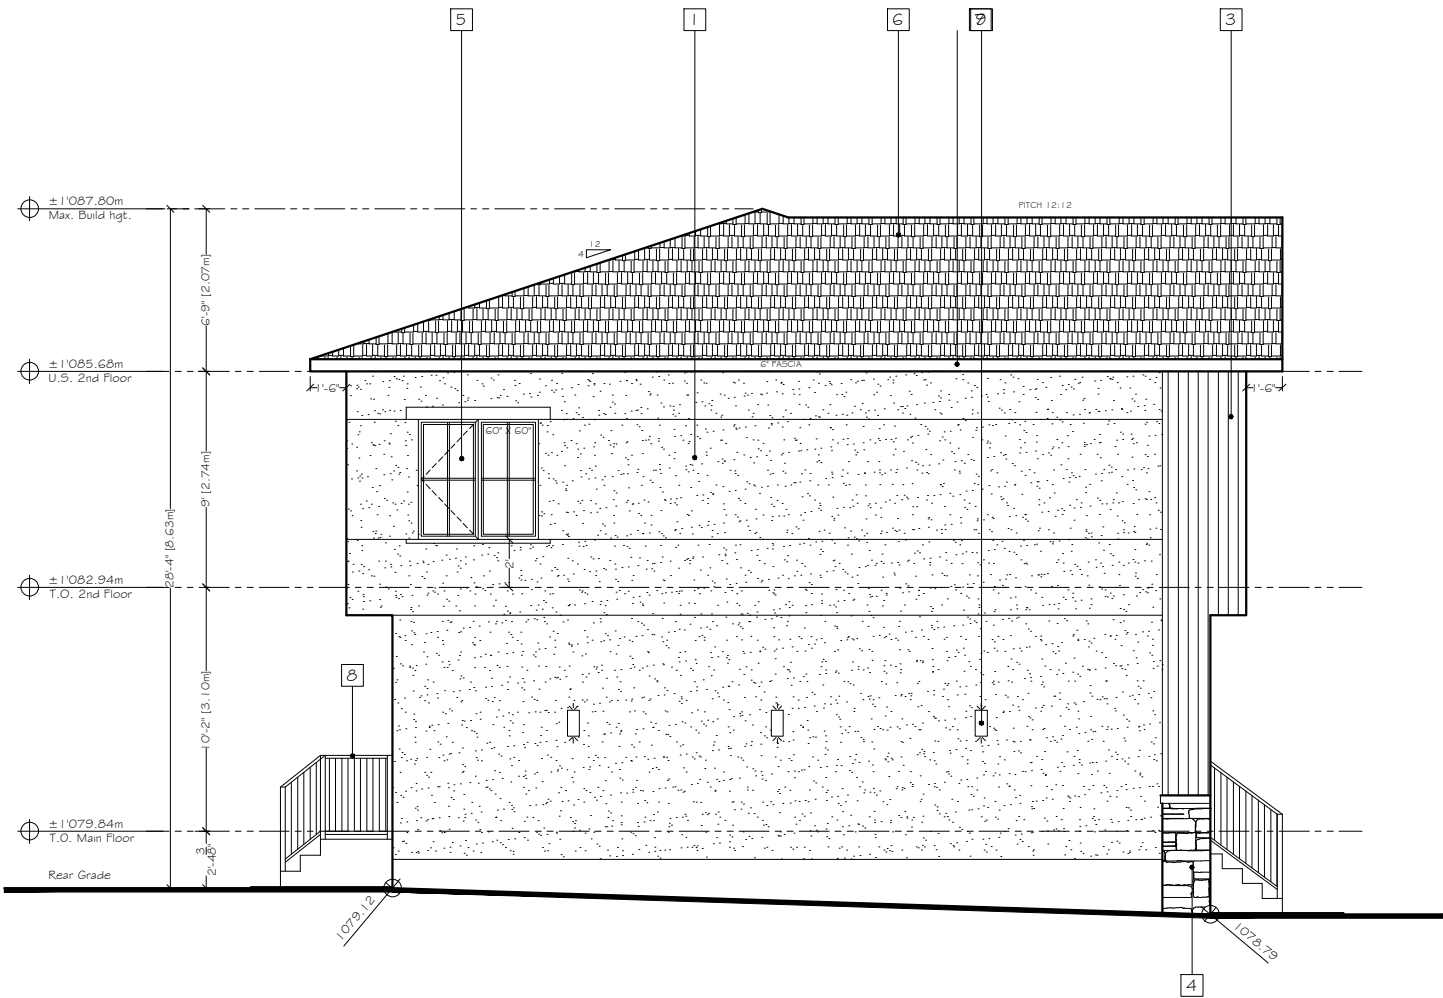

1 **Left Elevation-South** (Proposed)
A-3.3 Scale: 1/8"=1'-0"

Project:

New 4Plex

Address :

539, 15 Avenue, NE
Calgary, AB

Project Designer:

Sara Karimi avval

PROJECT NOTES:
* ALL DRAWINGS REMAIN THE PROPERTY OF RENOCAL INC. AND MAY NOT BE USED, COPIED, OR MODIFIED WITHOUT WRITTEN CONSENT.
* DO NOT SCALE DRAWINGS. VERIFY ALL DIMENSIONS AND SITE CONDITIONS PRIOR TO CONSTRUCTION.
* REPORT ANY DISCREPANCIES OR OMISSIONS TO RENOCAL INC. FOR CLARIFICATION BEFORE PROCEEDING.
* NO DEVIATIONS FROM CITY-APPROVED DRAWINGS ARE PERMITTED WITHOUT WRITTEN AUTHORIZATION; UNAPPROVED CHANGES ARE SUBJECT TO CORRECTION AT THE CONTRACTOR'S EXPENSE.
* REVIEW THESE DRAWINGS TOGETHER WITH ALL RELATED CONSULTANT AND PROJECT DOCUMENTS.
* THE CONTRACTOR IS RESPONSIBLE FOR SITE VERIFICATION, COORDINATION, AND COMPLIANCE WITH ALL APPROVALS.
* RENOCAL INC. ASSUMES NO RESPONSIBILITY FOR CONSTRUCTION.

RENOCAL

Tel: 403-971-8177
calgary.renov@gmail.com

Lots 39&40, Block 49, Plan 791 P

Drawing :
Left Elevation, Proposed

Scale :
1/8"=1'-0"

Designed By :
SK

Drawn By :
SK



Checked By :
SK

Date :
01-September-2026


File No.
25-263-20260901-A3.3

Sheet :
A3.3

COPYRIGHT. This drawing is the exclusive property of RENOCAL Inc. and shall not be reproduced without the RENOCAL written permission.

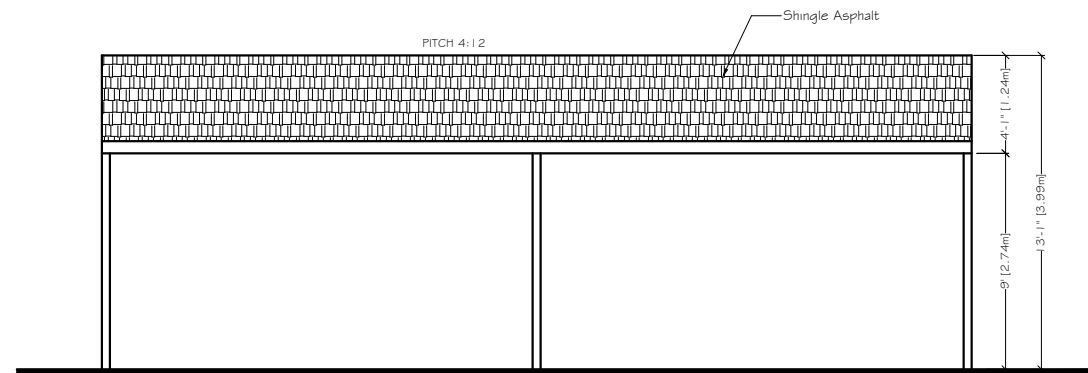 

2 North & South Elevation (Proposed)
A-4.0 Scale: 1/8"= 1'-0"

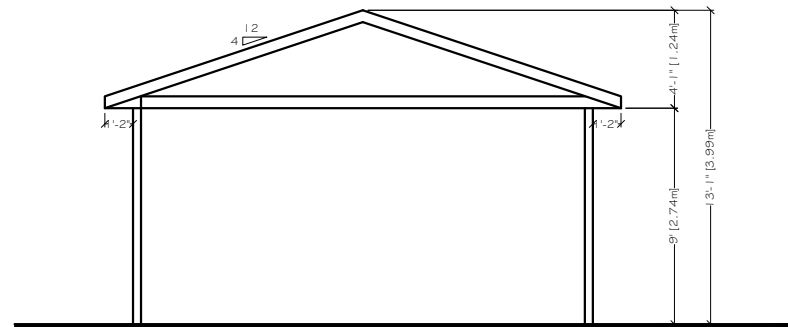

3 East & West Elevation (Proposed)
A-4.0 Scale: 1/8"= 1'-0"

Project:

New 4Plex

Address :

539, 15 Avenue, NE
Calgary, AB

Project Designer:

Sara Karimi avval



RENOCAL

Tel: 403-971-8177
calgary.renov@gmail.com

Lots 39&40, Block 49, Plan 791 P

Drawing :

Carport Plan&Elevations

Scale :

1/8"=1'-0"

Designed By :

SK

Drawn By :

SK

Checked By :

SK

Date :

01-September-2026

File No.

25-263-20260901-A4.0

Sheet :

A4.0

COPYRIGHT. This drawing is the exclusive property of RENOCAL Inc. and shall not be reproduced without the RENOCAL written permission.