


**Proposed New Project
@
488 Northmount Drive NW
Calgary, AB**

DP/Architectural - 36"x24"	
Title Sheet	
A:1	Title Sheet
Site Plan	
A:2	Site Plan
A:3	Landscape Plan
A:4	Driveway Section
A:5	Sidewalk Section
A:6	Retaining Wall Section
Exterior 3D Model	
A:7	3D Elevations
Exterior Elevations	
A:8	Front Elevation
A:9	Rear Elevation
A:10	Left Elevation
A:11	Right Elevation
A:12	Garage Elevations
Floor Plans	
A:13	Basement Plan
A:14	1st Floor Plan
A:15	2nd Floor Plan



DP/Arch Approval Drawings
Not for Construction

DP/Arch Approval
Not for Construction

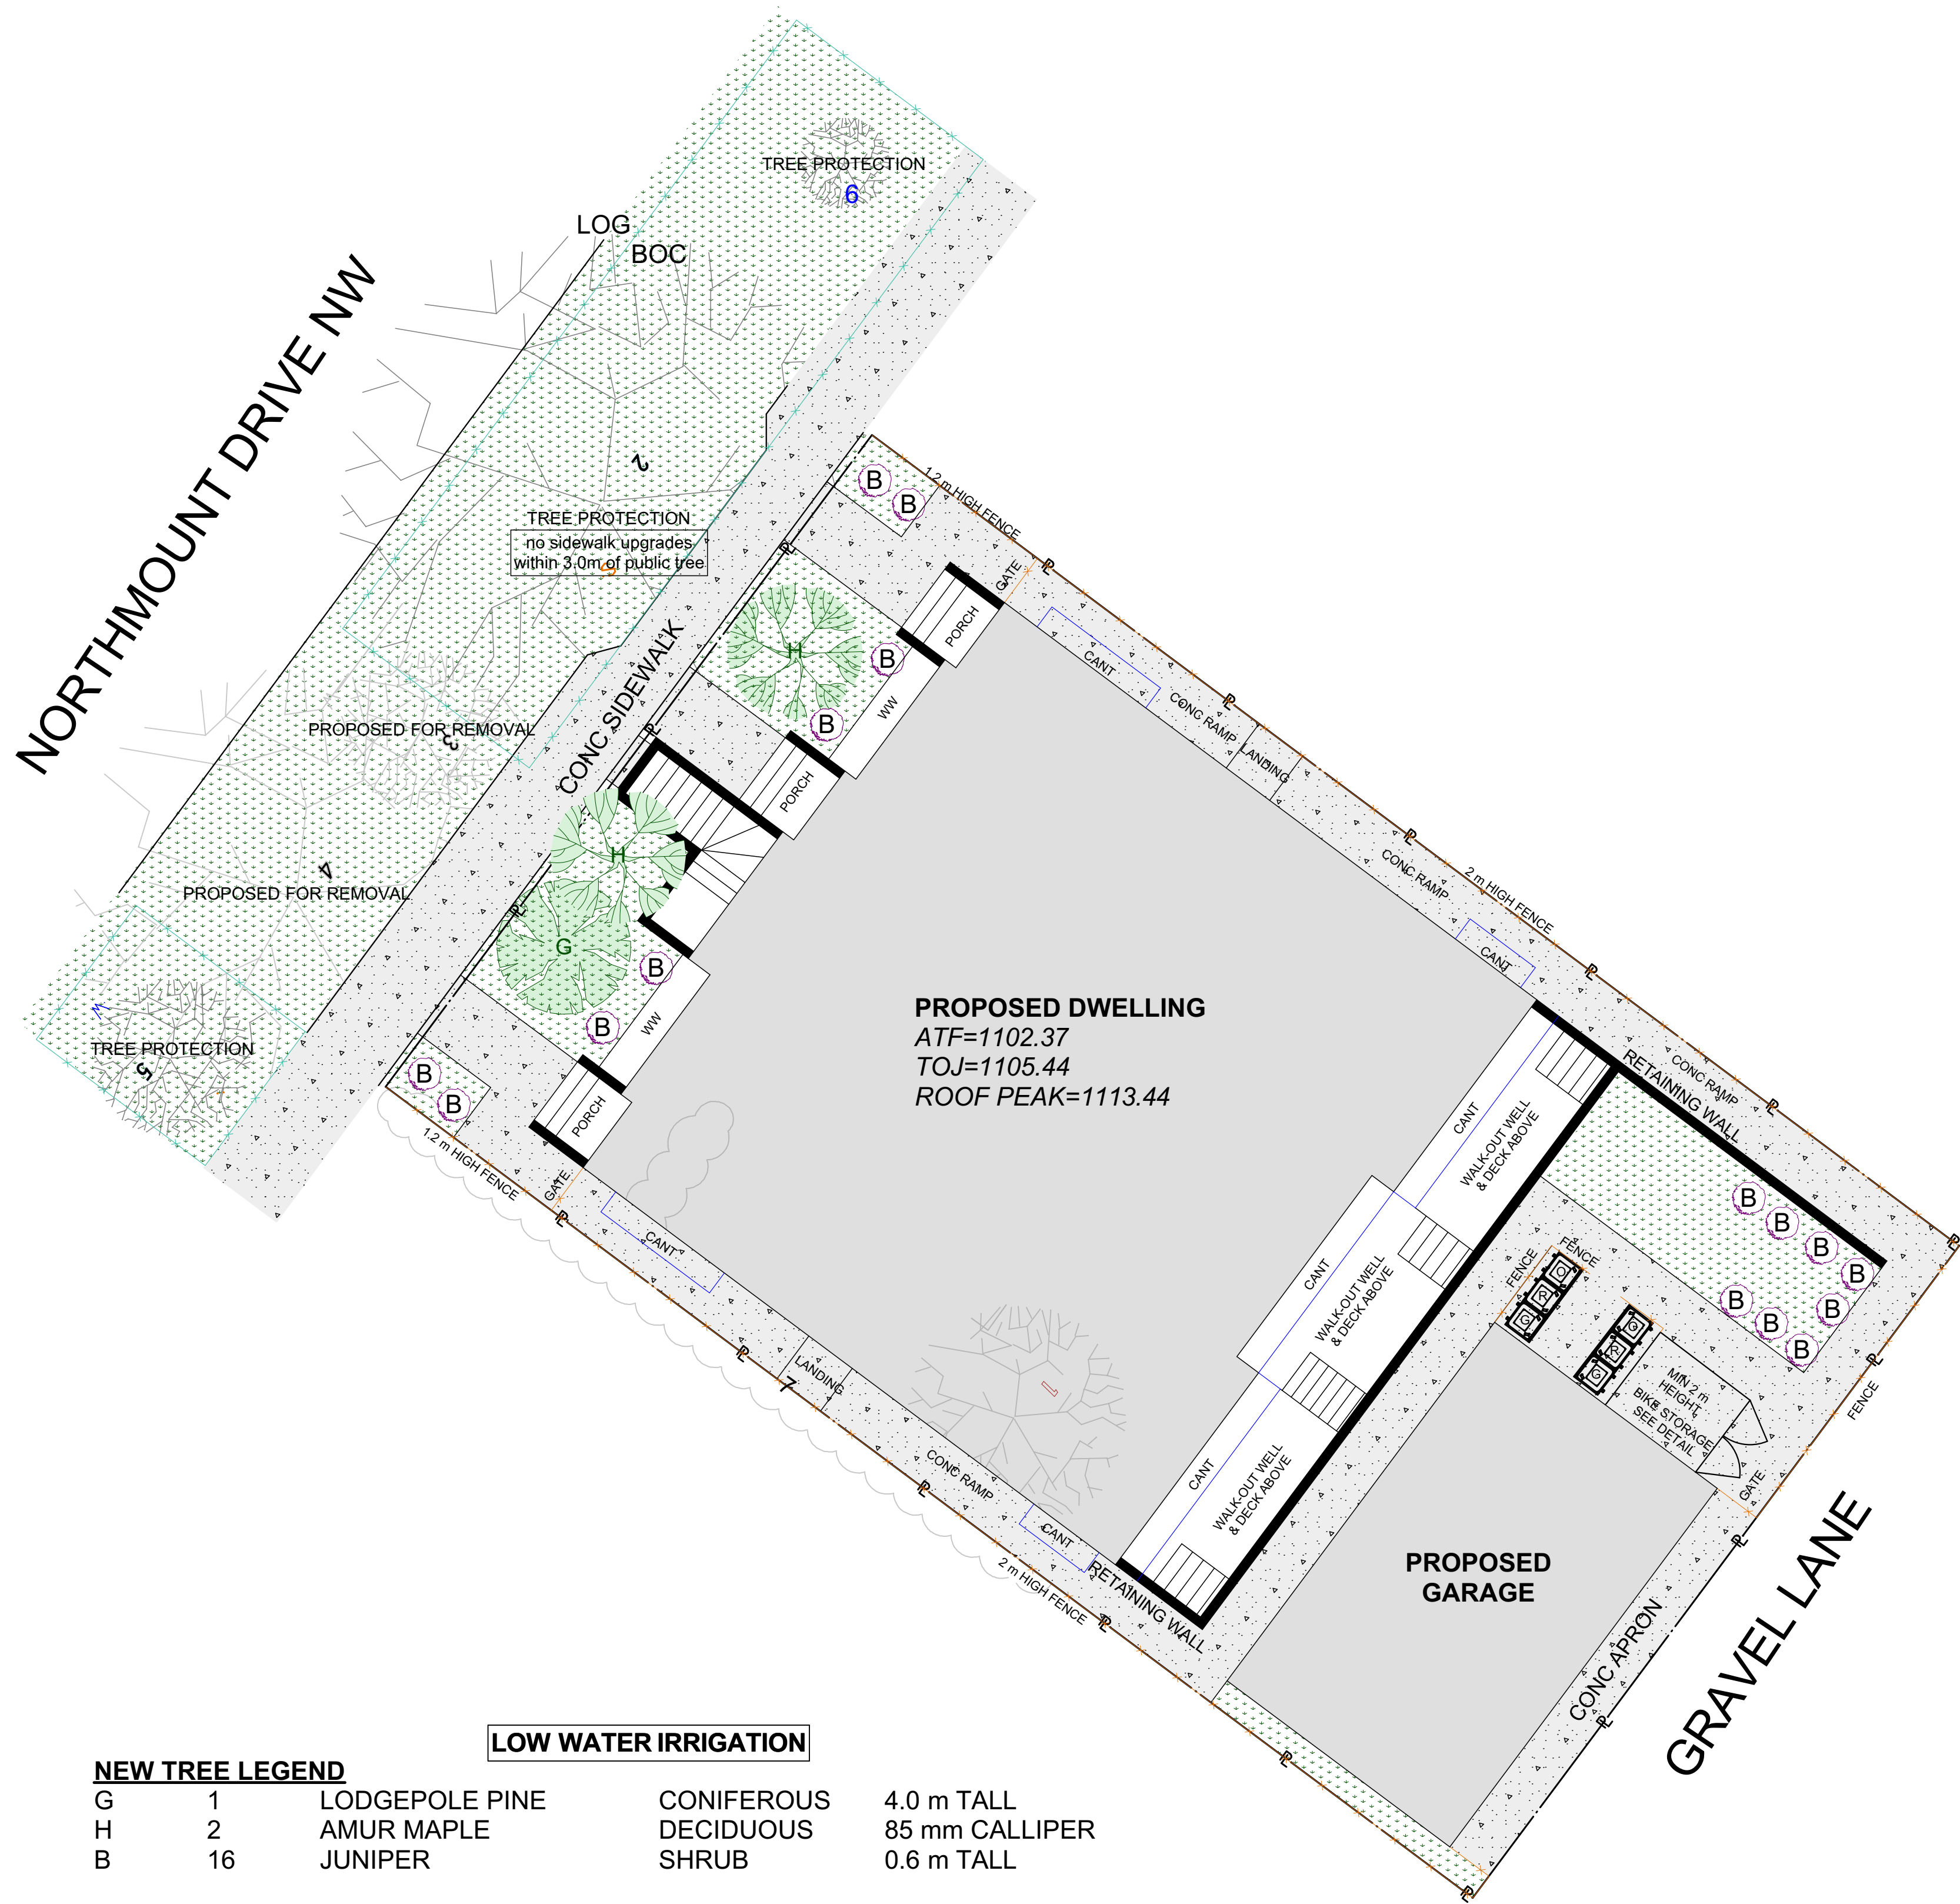

NEW TREE LEGEND

G	1	LODGEPOLE PINE	CONIFEROUS	4.0 m TALL
H	2	AMUR MAPLE	DECIDUOUS	85 mm CALLIPER
B	16	JUNIPER	SHRUB	0.6 m TALL

LOW WATER IRRIGATION

GRASS	60.29 m2	31.9%
CONCRETE	128.95 m2	68.1%

Tree Schedule

TREE SPECIES	CITY/PRIVATE	Tree No.	Tree Type	Trunk Dia.	Canopy Dia	Height
GREENASH	PRIVATE	1	Deciduous	0.40	5.00	4.00
LILAC	PUBLIC TREE	2	Deciduous	0.60	12.00	10.00
GREENASH	PUBLIC TREE	3	Deciduous	0.80	3.50	2.00
LILAC	PUBLIC TREE	4	Deciduous	0.35	10.00	8.50
LILAC	PUBLIC TREE	5	Deciduous	0.50	1.10	1.10
LILAC	PUBLIC TREE	6	Deciduous	0.80	2.00	1.40
LILAC	PRIVATE	7	Hedge	---	0.80	1.10

PROPOSED FOR REMOVAL

PROTECT

PROPOSED FOR REMOVAL

PROPOSED FOR REMOVAL

PROTECT

PROTECT

PROPOSED FOR REMOVAL

Trunk Diameter (CM): 52
Scientific Name: FRAXINUS PENNSYLVANICA
Size at Maturity: LARGE
Maintained by: CALGARY PARKS
Tree ID #: T-32126419

Trunk Diameter (CM): 46
Scientific Name: FRAXINUS PENNSYLVANICA
Size at Maturity: LARGE
Maintained by: CALGARY PARKS
Tree ID #: T-32126421

2D Plan - Landscape
SCALE: 1:100

Galliard Design & Plan
ARCHITECTURAL DESIGN & PLANNING
CALGARY, ALBERTA
CALL: 403-763-7323
E-MAIL: info@galliarddesignandplan.com
WEB SITE: galliarddesignandplan.com

DESIGNER:

BUILDER:
TBD

NOTES:
THESE DOCUMENTS ARE INSTRUMENTS OF SERVICE AND NOT BE LOANED, REPRODUCED, COPIED, OR IN ANY MANNER USED FOR ANY OTHER PROJECT WITHOUT THE WRITTEN PERMISSION OF GALLIARD DESIGN & PLAN.
THESE DOCUMENTS ARE NOT INTENDED TO BE USED FOR ANY OTHER PROJECT WITHOUT THE WRITTEN PERMISSION OF GALLIARD DESIGN & PLAN.
THESE DOCUMENTS ARE NOT INTENDED TO BE USED FOR ANY OTHER PROJECT WITHOUT THE WRITTEN PERMISSION OF GALLIARD DESIGN & PLAN.

PROJECT INFO:
PROJECT ADDRESS:
488 Northmount Drive NW
Calgary, AB
LEGAL DESCRIPTION:
Lot 21 Block 17 Plan 1277 QW
PROJECT FILE:
GDP-2025-309-01a.pln
PROJECT TYPE:
Proposed New Project

BUILDING INFO:
FLOOR PLAN AREAS:
1st FLOOR PLAN 2.584
2nd FLOOR PLAN 2.747
TOTAL FLOOR AREA 5.331 m²

GARAGE & BASEMENT AREAS:
GARAGE 676

DRAWING INFO:
DP & Arch Approval
Site Plan





IF THE ABOVE DIMENSION DOES NOT MEASURE ONE EACH OF THE EXACTLY THIS DRAWING WILL HAVE BEEN ENLARGED OR REDUCED AFFECTING ALL UNLABLED SCALES

DATE: 08/11/2025
SCALE: AS NOTED
SHEET SIZE: 36"x24"
DRAWN BY: TDG

NOTE: ALL DIMENSIONS ARE TO FINISH UNLESS OTHERWISE INDICATED OTHERWISE

ARCHITECTURAL PLANS
A:3

PRINTED: Monday, August 17, 2026 - 12:14 PM

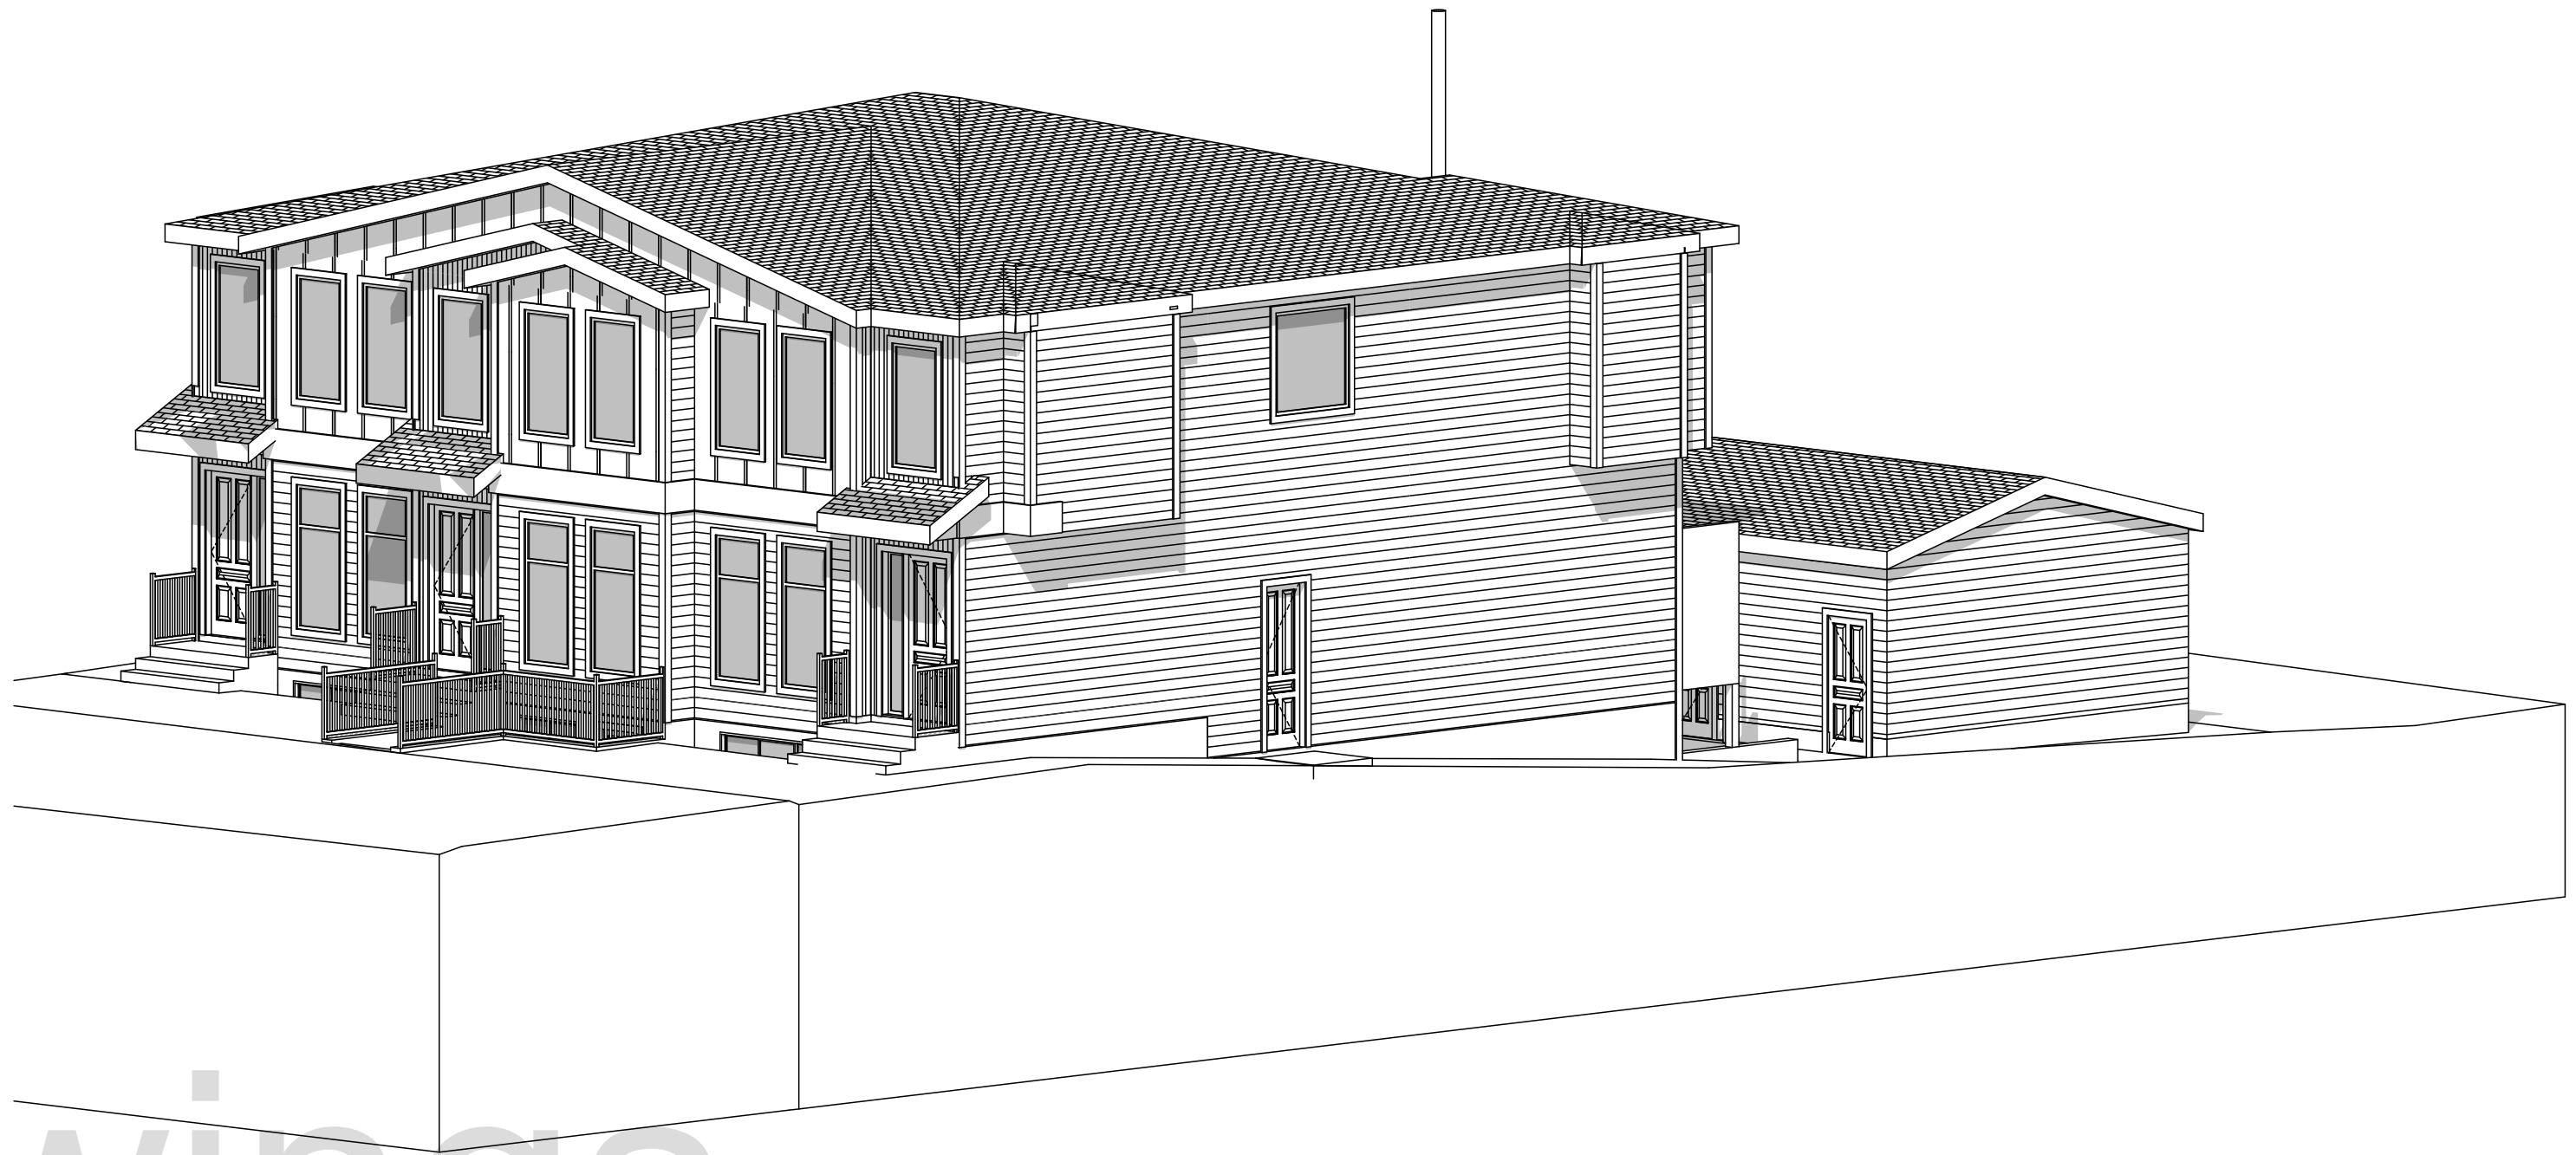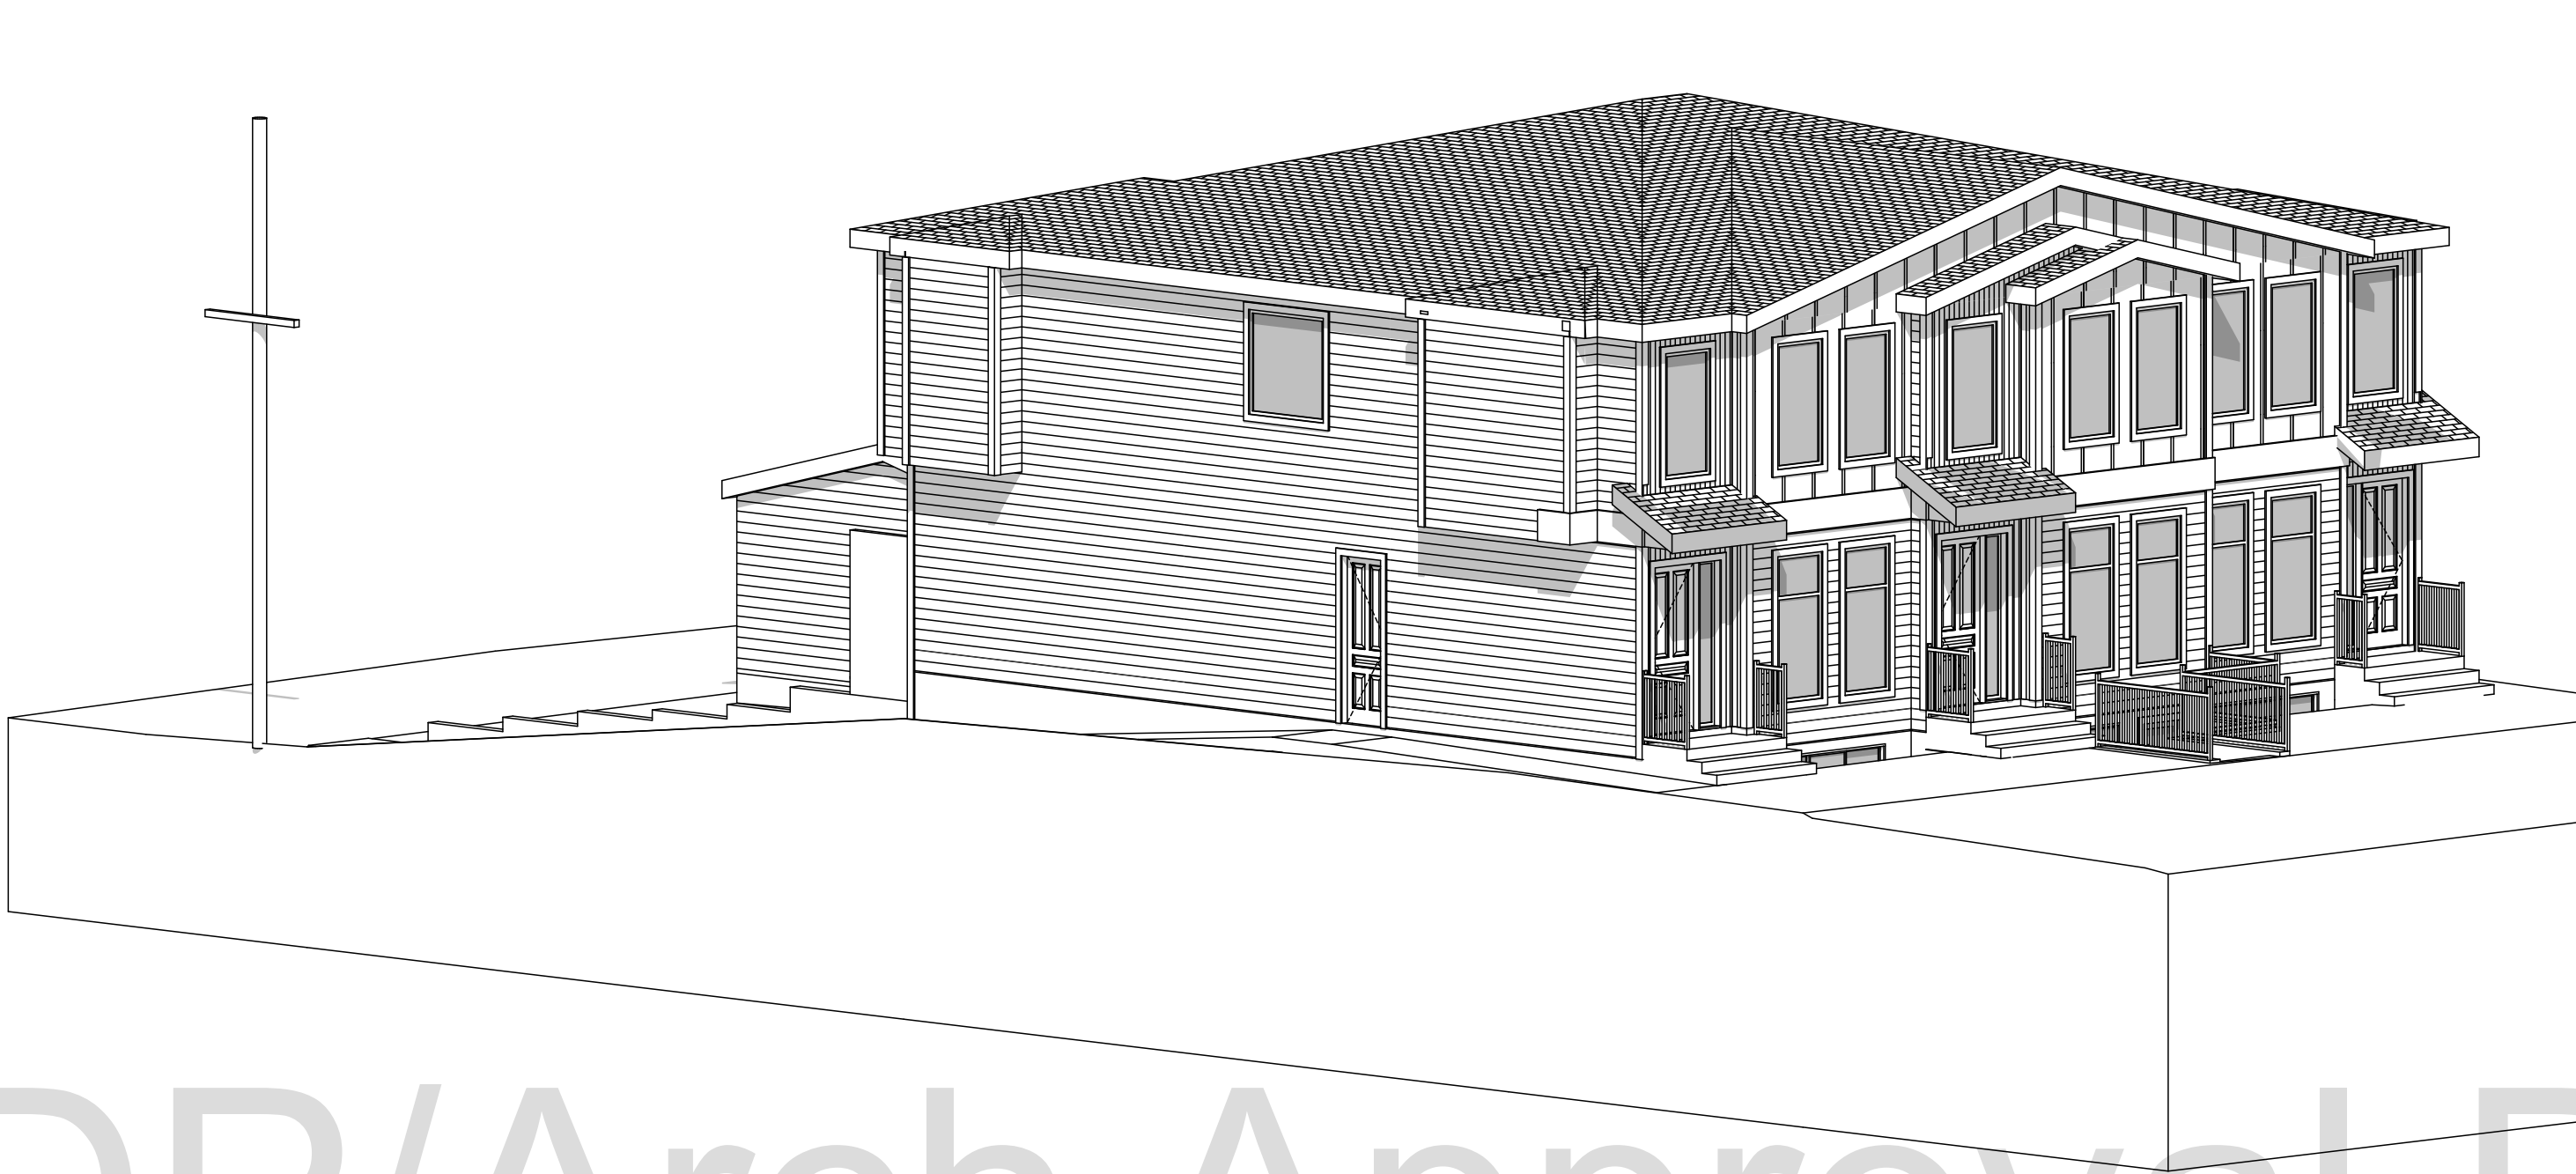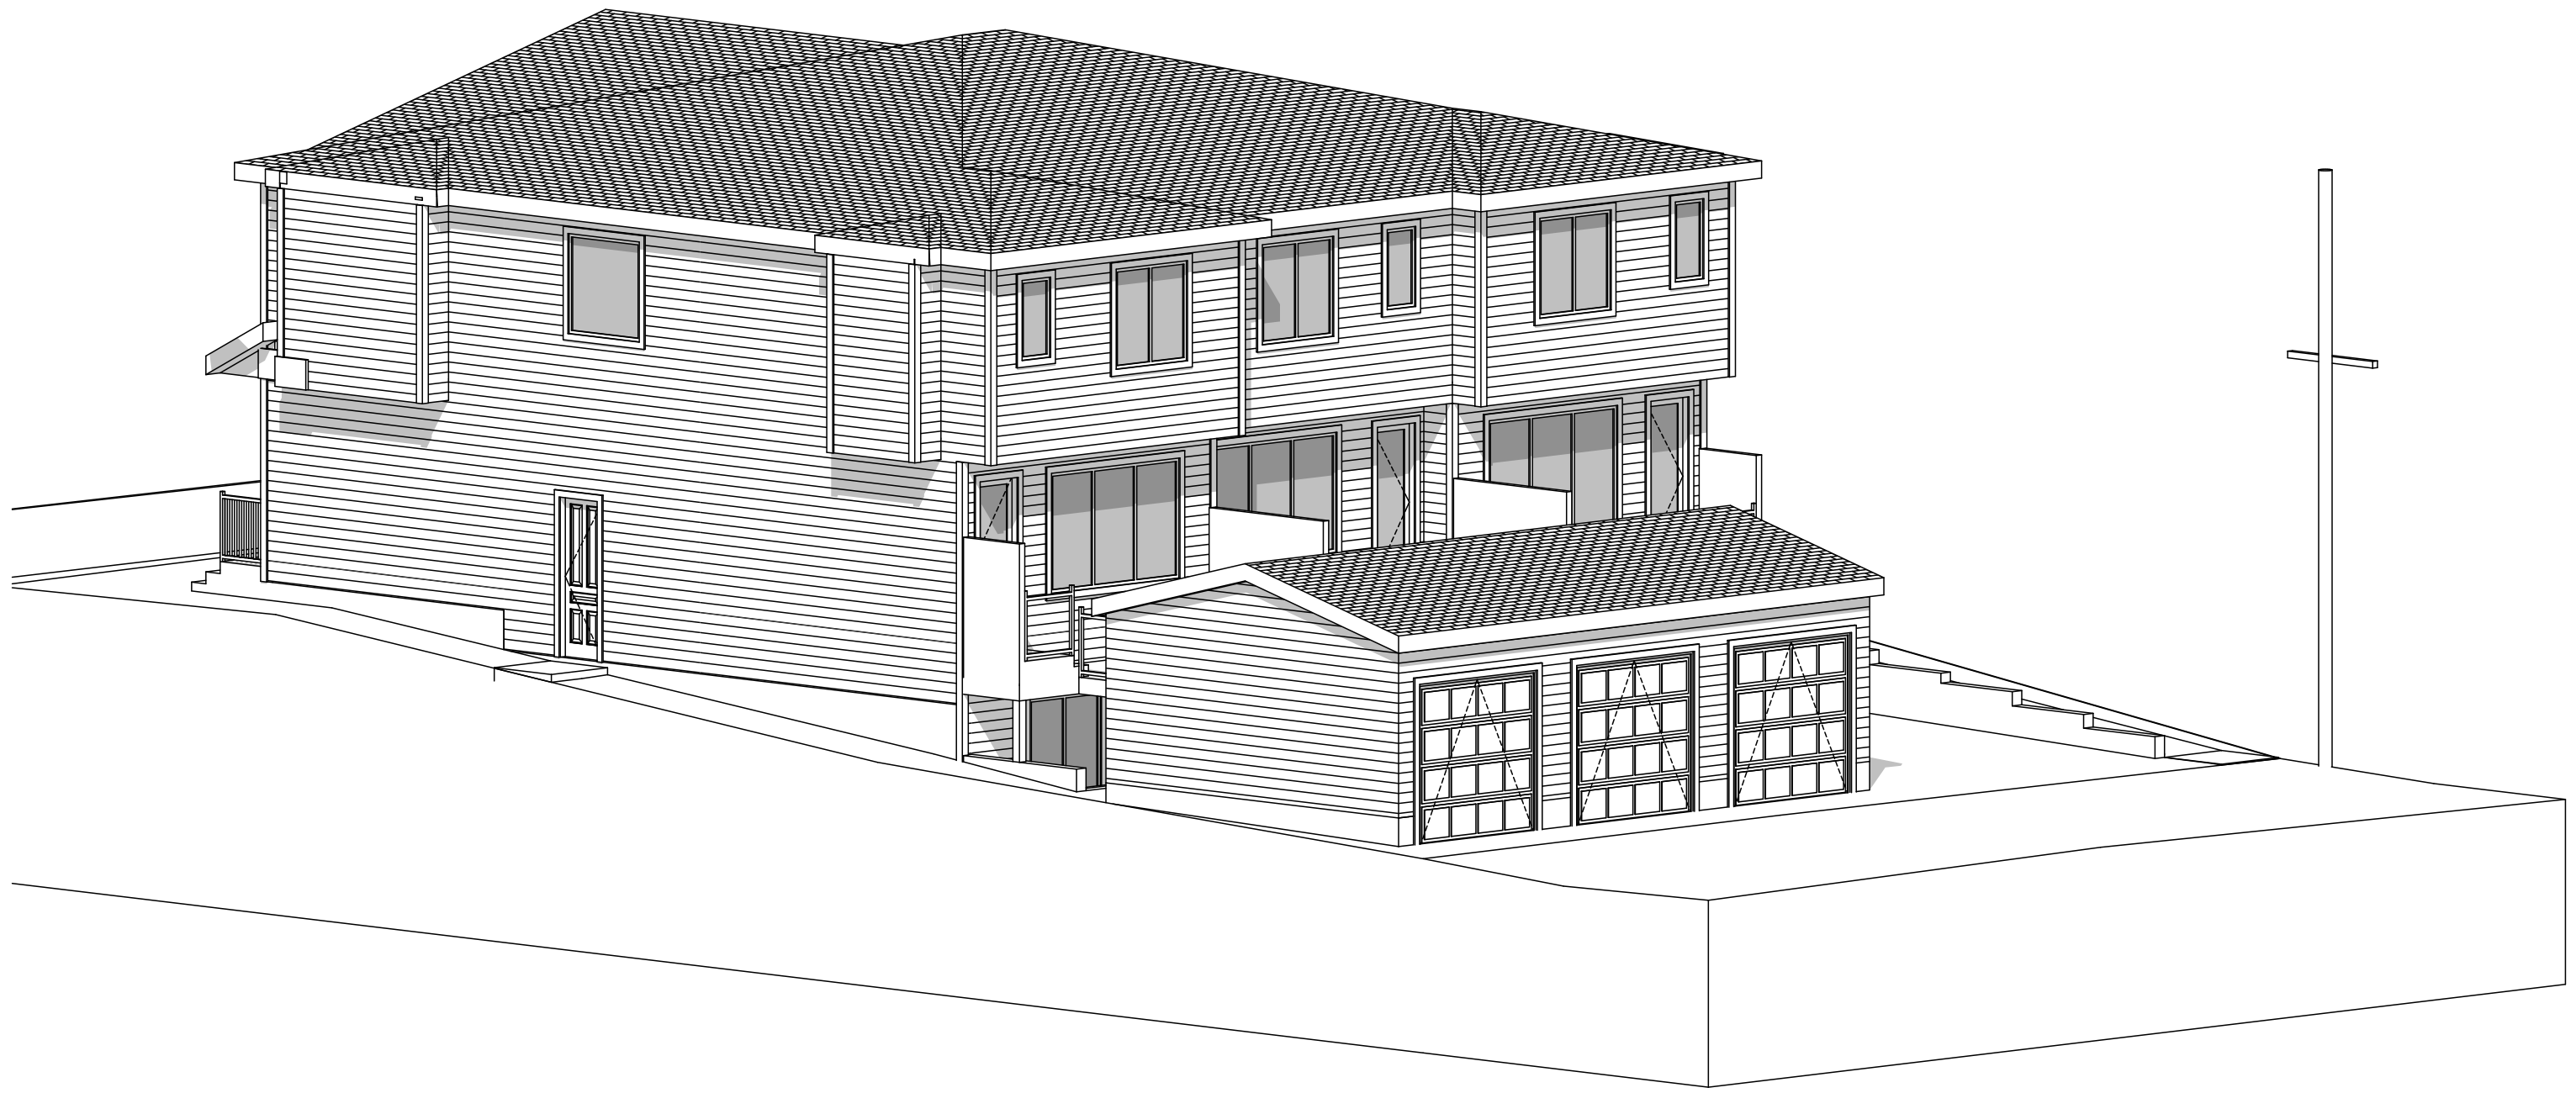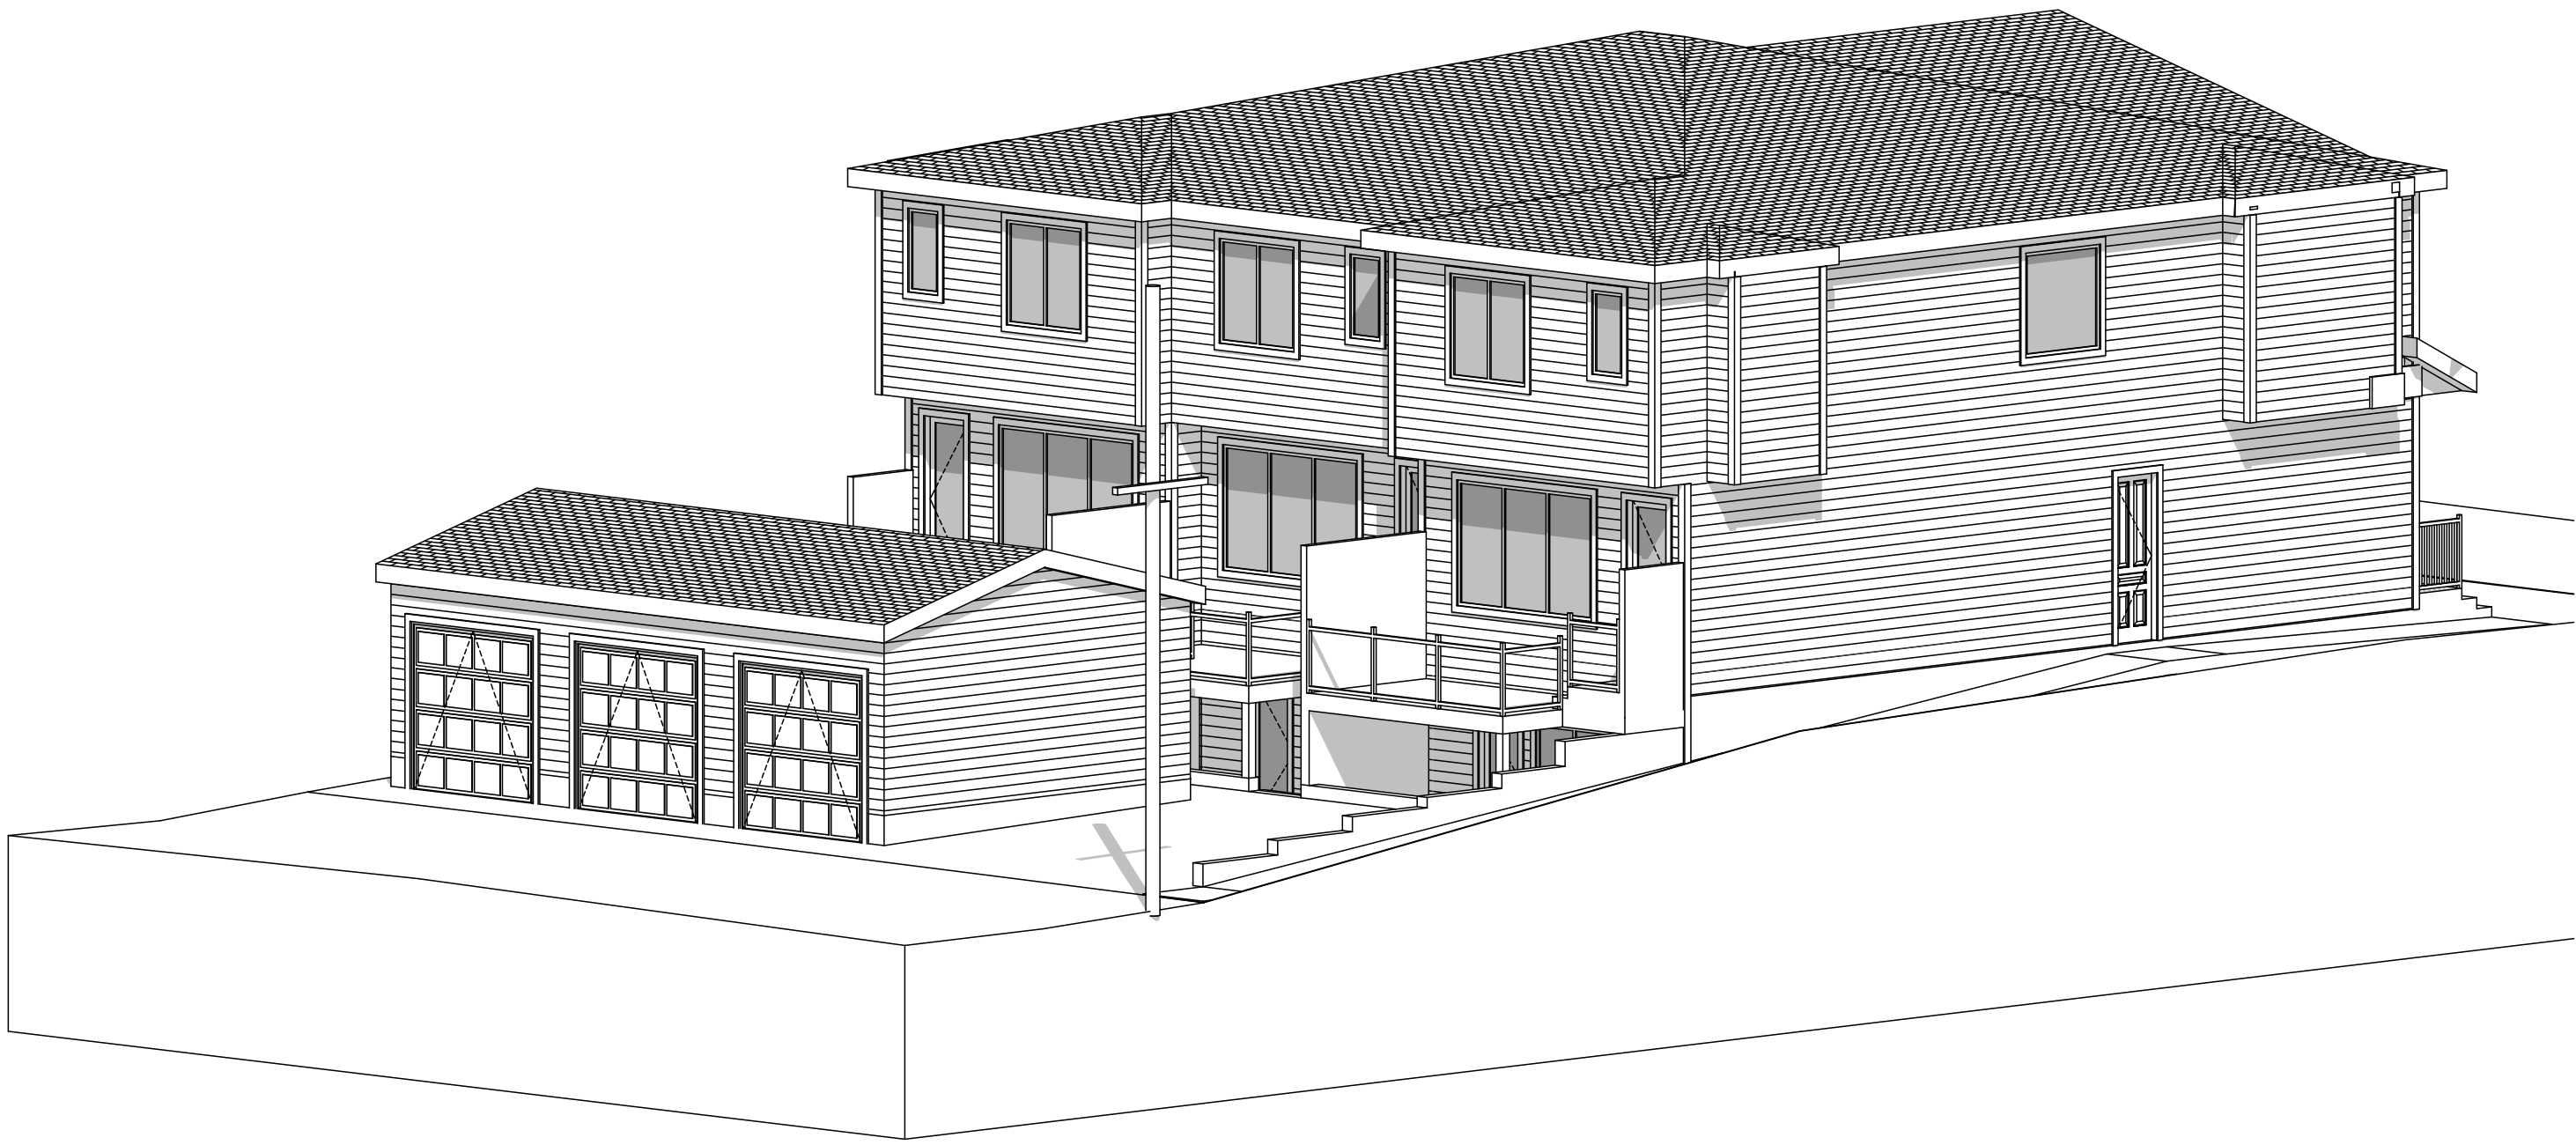

DP/Arch Approval Drawings

Not for Construction



Galliard Design & Plan
ARCHITECTURAL DESIGN & PLANNING
CALGARY, ALBERTA
CALL: 403-753-1222
E-MAIL: info@galliarddesignandplan.com
WEB SITE: galliarddesignandplan.com

DESIGNER:

BUILDER: TBD

NOTES:

THESE DOCUMENTS ARE INSTRUMENTS OF SERVICE AND ARE SOLELY THE PROPERTY OF GALLIARD DESIGN & PLAN. USE FOR ANY OTHER PROJECT WITHOUT THE WRITTEN APPROVAL OF GALLIARD DESIGN & PLAN IS PROHIBITED.

THESE DOCUMENTS ARE NOT TO BE USED FOR ANY OTHER PROJECT WITHOUT THE WRITTEN APPROVAL OF GALLIARD DESIGN & PLAN.

THESE DOCUMENTS ARE NOT TO BE USED FOR ANY OTHER PROJECT WITHOUT THE WRITTEN APPROVAL OF GALLIARD DESIGN & PLAN.

PROJECT INFO:

PROJECT ADDRESS:
488 Northmount Drive NW
Calgary, AB

LEGAL DESCRIPTION:
Lot 21 Block 17 Plan 1277 GW

PROJECT FILE:
GD2025-309-01a.pdf

PROJECT TYPE:
Proposed New Project

BUILDING INFO:

FLOOR PLAN AREA(S)	
1st FLOOR PLAN	2,584
2nd FLOOR PLAN	2,747
	5,331 sq'

GARAGE & BASEMENT AREAS:

GARAGE	676
--------	-----

DRAWING INFO:

DP & Arch Approval
Exterior 3D Model

1" ACTUAL

IF THE ABOVE DIMENSION DOES NOT MEASURE ONE INCH (1") EXACTLY, THIS DRAWING WILL HAVE BEEN ENLARGED OR REDUCED AFFECTING ALL UNLABLED DIMENSIONS.

DATE: 8/17/2026
SCALE: AS NOTED
SHEET SIZE: 36"x24"
DRAWN BY: TDG

NOTE: ALL DIMENSIONS ARE TO FINISH UNLESS INDICATED OTHERWISE.

ARCHITECTURAL PLANS


A:7

3D Elevations




DP/Arch Approval Drawings

Not for Construction

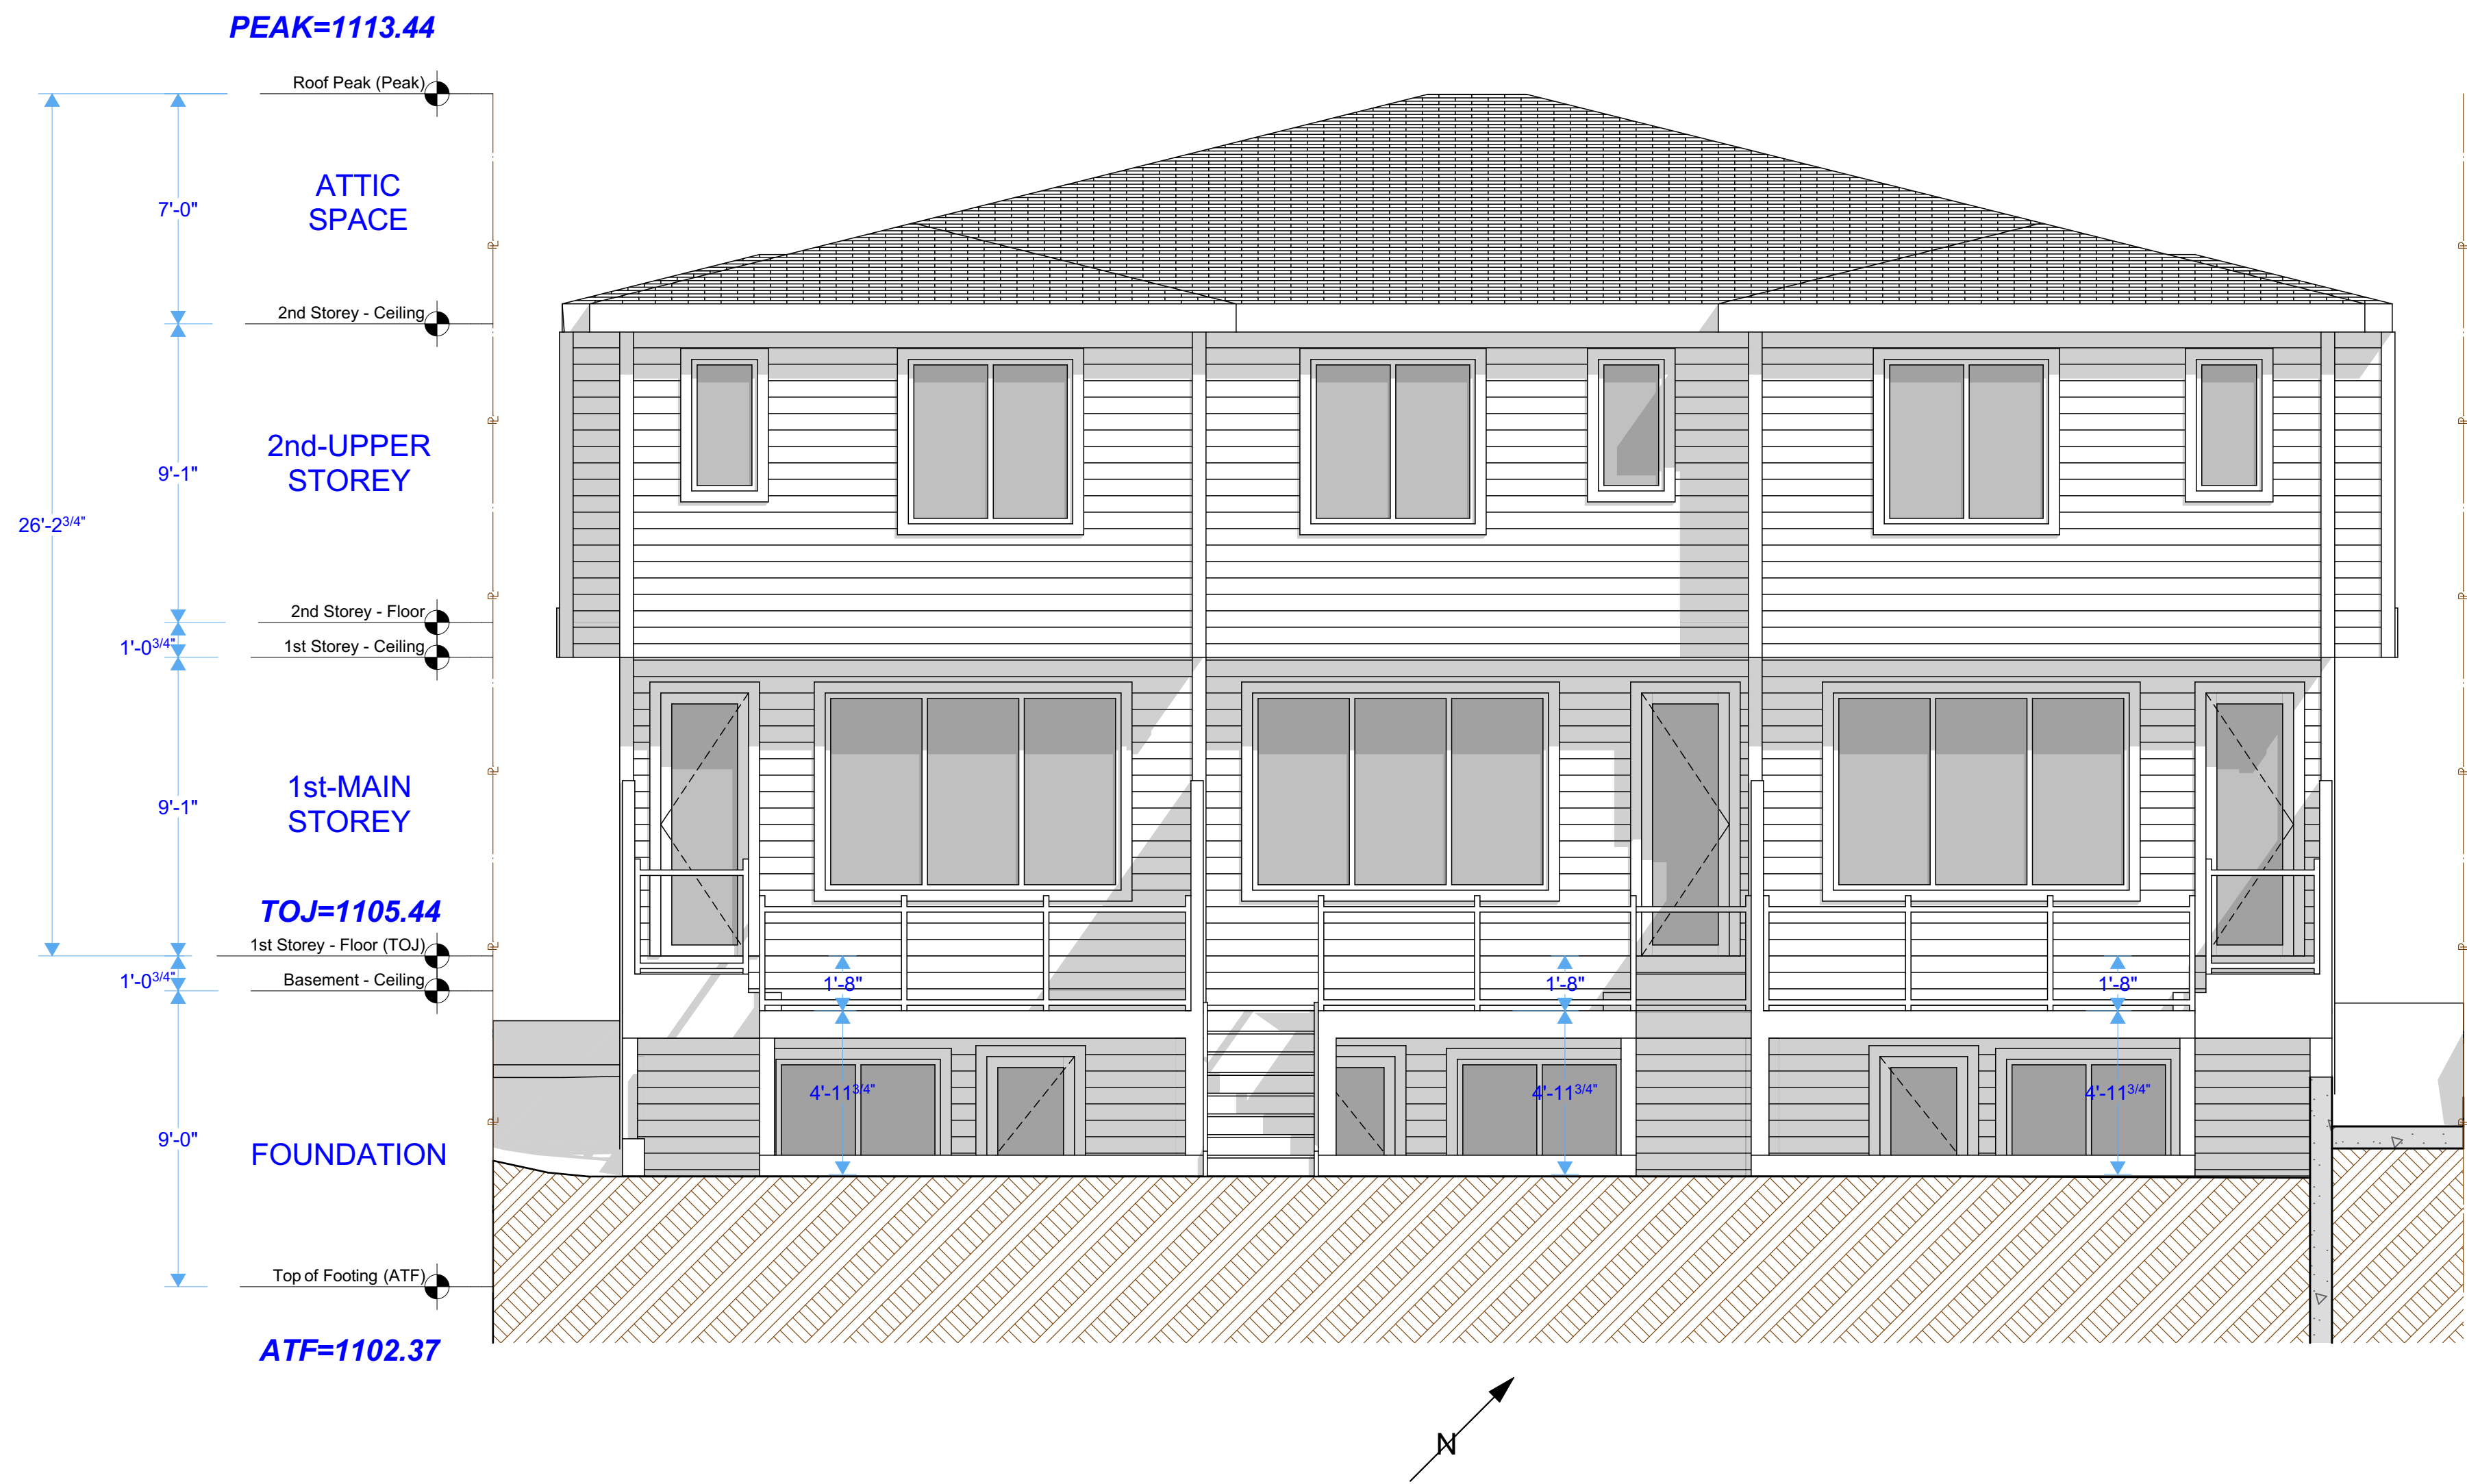

Rear Elevation

SCALE: 1/4" = 1'-0"

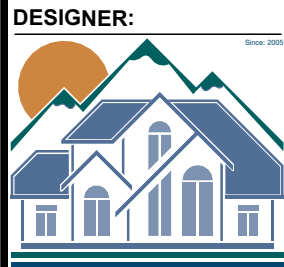

Galliard Design & Plan
ARCHITECTURAL DESIGN & PLANNING
CALGARY, ALBERTA
CALL: 403-753-7222
E-MAIL: info@galliarddesignandplan.com
WEB SITE: galliarddesignandplan.com

DESIGNER:

BUILDER:

TBD

NOTES:

THESE DOCUMENTS ARE INSTRUMENTS OF SERVICE AND ARE TO REMAIN THE PROPERTY OF GALLIARD DESIGN & PLAN. USE FOR ANY OTHER PROJECT WITHOUT THE WRITTEN APPROVAL OF GALLIARD DESIGN & PLAN.

THESE DOCUMENTS ARE NOT INTENDED TO BE USED FOR CONSTRUCTION WITHOUT THE WRITTEN APPROVAL OF GALLIARD DESIGN & PLAN. ANY CHANGES TO THE DESIGN MUST BE APPROVED BY GALLIARD DESIGN & PLAN.

PROJECT INFO:

PROJECT ADDRESS:
488 Northmount Drive
NW
Calgary, AB

LEGAL DESCRIPTION:
Lot 21 Block 17 Plan 1277 QW

PROJECT FILE:
GDP2023-309-01a.pln

PROJECT TYPE:
Proposed New Project

BUILDING INFO:

FLOOR PLAN AREAS	
1st FLOOR PLAN	2,584
2nd FLOOR PLAN	2,747
TOTAL	5,331 sq'

GARAGE & BASEMENT AREAS:

GARAGE	676
--------	-----

DRAWING INFO:

DP & Arch Approval
Exterior Elevations

1" ACTUAL

IF THE ABOVE DIMENSION DOES NOT MEASURE ONE INCH (1") EXACTLY, THIS DRAWING WILL HAVE BEEN ENLARGED OR REDUCED AFFECTING ALL UNLABELLED SCALES.


DATE:	8/17/2026	MARKED BY:	
SCALE:	AS NOTED		
SHEET SIZE:	36"x24"		
DRAWN BY:	TDG		

NOTE: ALL DIMENSIONS ARE TO FINISH UNLESS OTHERWISE INDICATED OTHERWISE.


ARCHITECTURAL PLANS

A:9

REAR ELEVATION

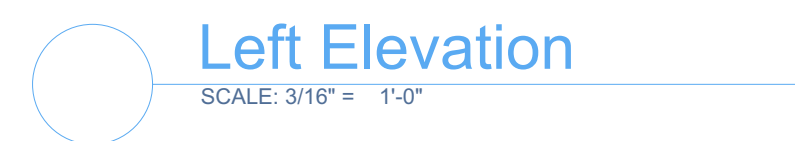


DP/Arch Approval Drawings
Not for Construction

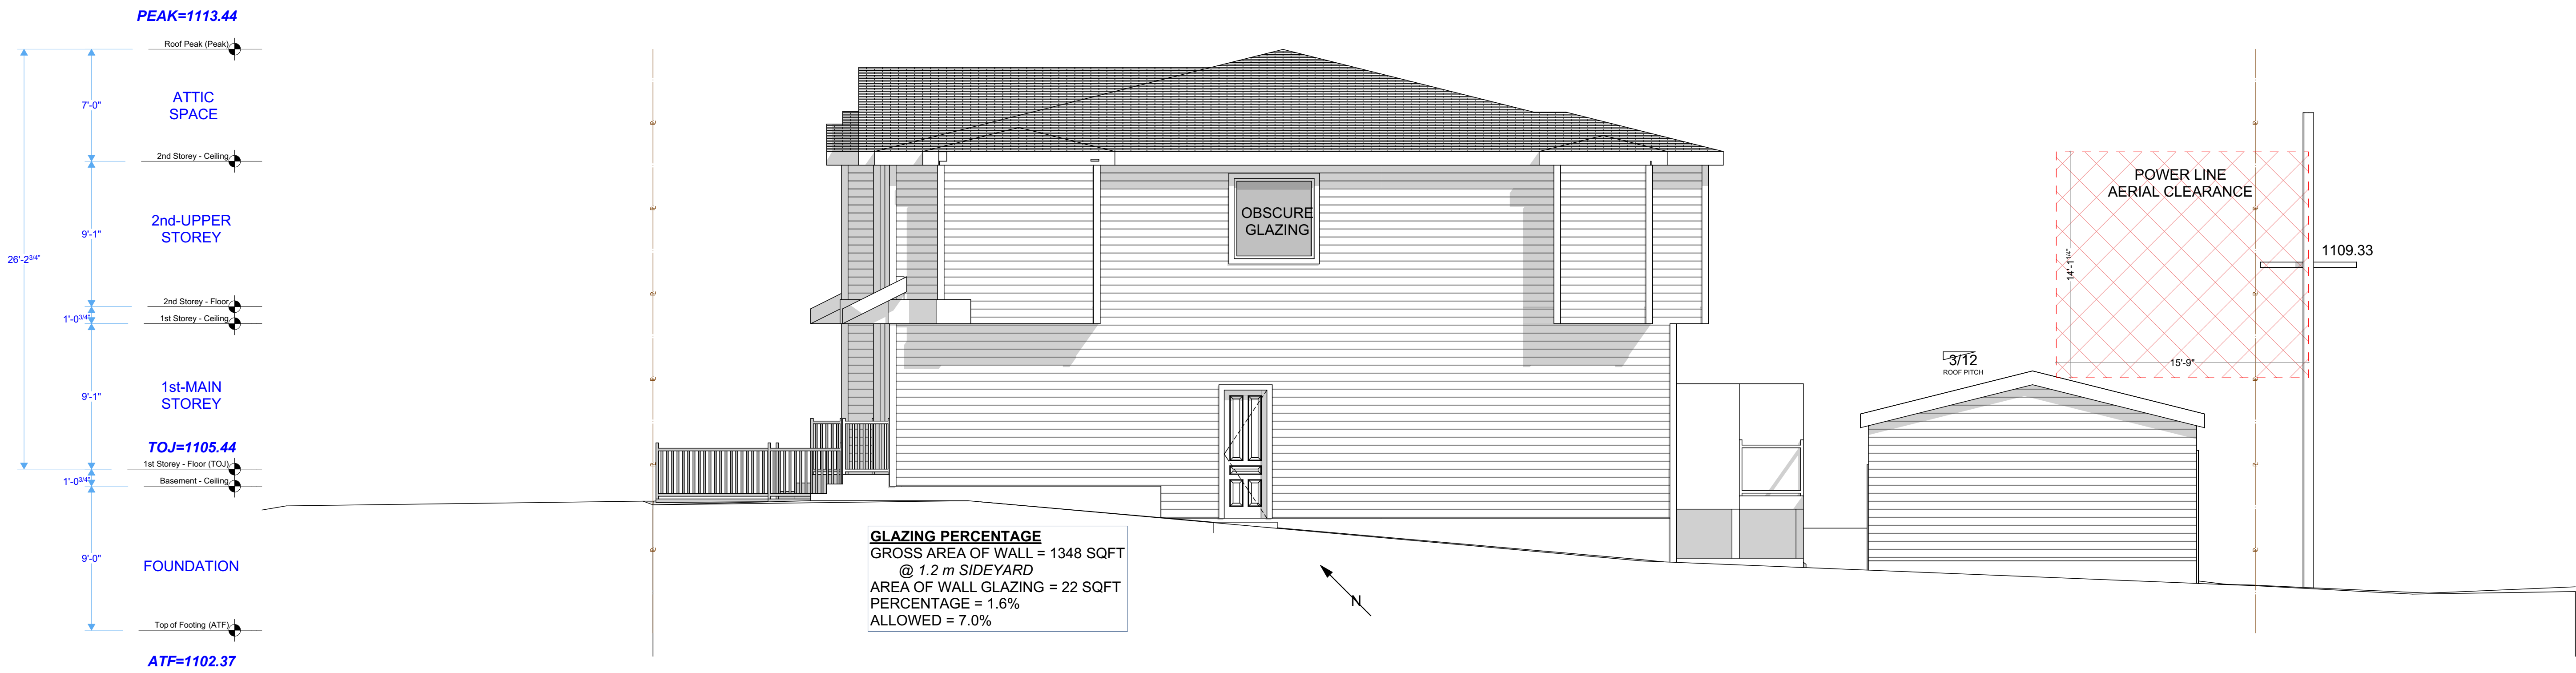

Right Elevation
SCALE: 3/16" = 1'-0"

DP/Arch Approval Drawings
Not for Construction

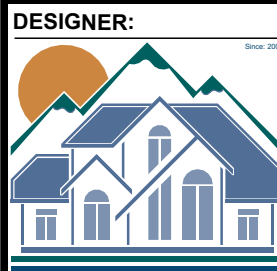

Galliard Design & Plan
HOUSE • GARAGE • PORCH • EXISTENCE • RENOVATION

CALGARY, ALBERTA
CALL: 403-703-7222
E-MAIL: info@galwardesignandplan.com
WEB SITE: galwardesignandplan.com

BUILDER:
TBD

NOTES:
THESE DOCUMENTS ARE INSTRUMENTS OF SERVICE AND ARE NOT BEING THE PROPERTY OF GALLIARD DESIGN & PLAN. USE FOR ANY OTHER PROJECT WITHOUT THE APPROVAL OF GALLIARD DESIGN & PLAN.
THESE DRAWINGS ARE NOT BEING THE PROPERTY OF GALLIARD DESIGN & PLAN. THEY ARE NOT BEING THE PROPERTY OF ANY OTHER PARTY AND ARE NOT BEING THE PROPERTY OF ANY OTHER PARTY. ANY REPRODUCTION OR USE OF THESE DRAWINGS WITHOUT THE WRITTEN PERMISSION OF GALLIARD DESIGN & PLAN IS STRICTLY PROHIBITED. 

PROJECT INFO:
PROJECT ADDRESS:
488 Northmount Drive
NW
Calgary, AB
LEGAL DESCRIPTION:
Lot 21 Block 17 Plan 1277 GW
PROJECT FILE:
GD/2025-309-01a.pln
PROJECT TYPE:
Proposed New Project

BUILDING INFO:
FLOOR PLAN AREAS:
1st FLOOR PLAN 2.584
2nd FLOOR PLAN 2.747
2.331 SF
GARAGE & BASEMENT AREAS:
GARAGE 676


DRAWING INFO:
DP & Arch Approval
Exterior Elevations
1" ACTUAL
IF THE ABOVE DIMENSION DOES NOT MEASURE ONE INCH (1") EXACTLY, THIS DRAWING WILL HAVE BEEN ENLARGED OR REDUCED AFFECTING ALL UNLABLED SCALES
DATE: 8/17/2026
SCALE: AS NOTED
SHEET SIZE: 36"x24"
DRAWN BY: TDG
NOTE: ALL DIMENSIONS ARE TO FINISH UNLESS INDICATED OTHERWISE.

ARCHITECTURAL PLANS
A:11

PRINTED: Monday, August 17, 2026 - 12:18 PM




Front Elevation - Garage
SCALE: 3/16" = 1'-0"

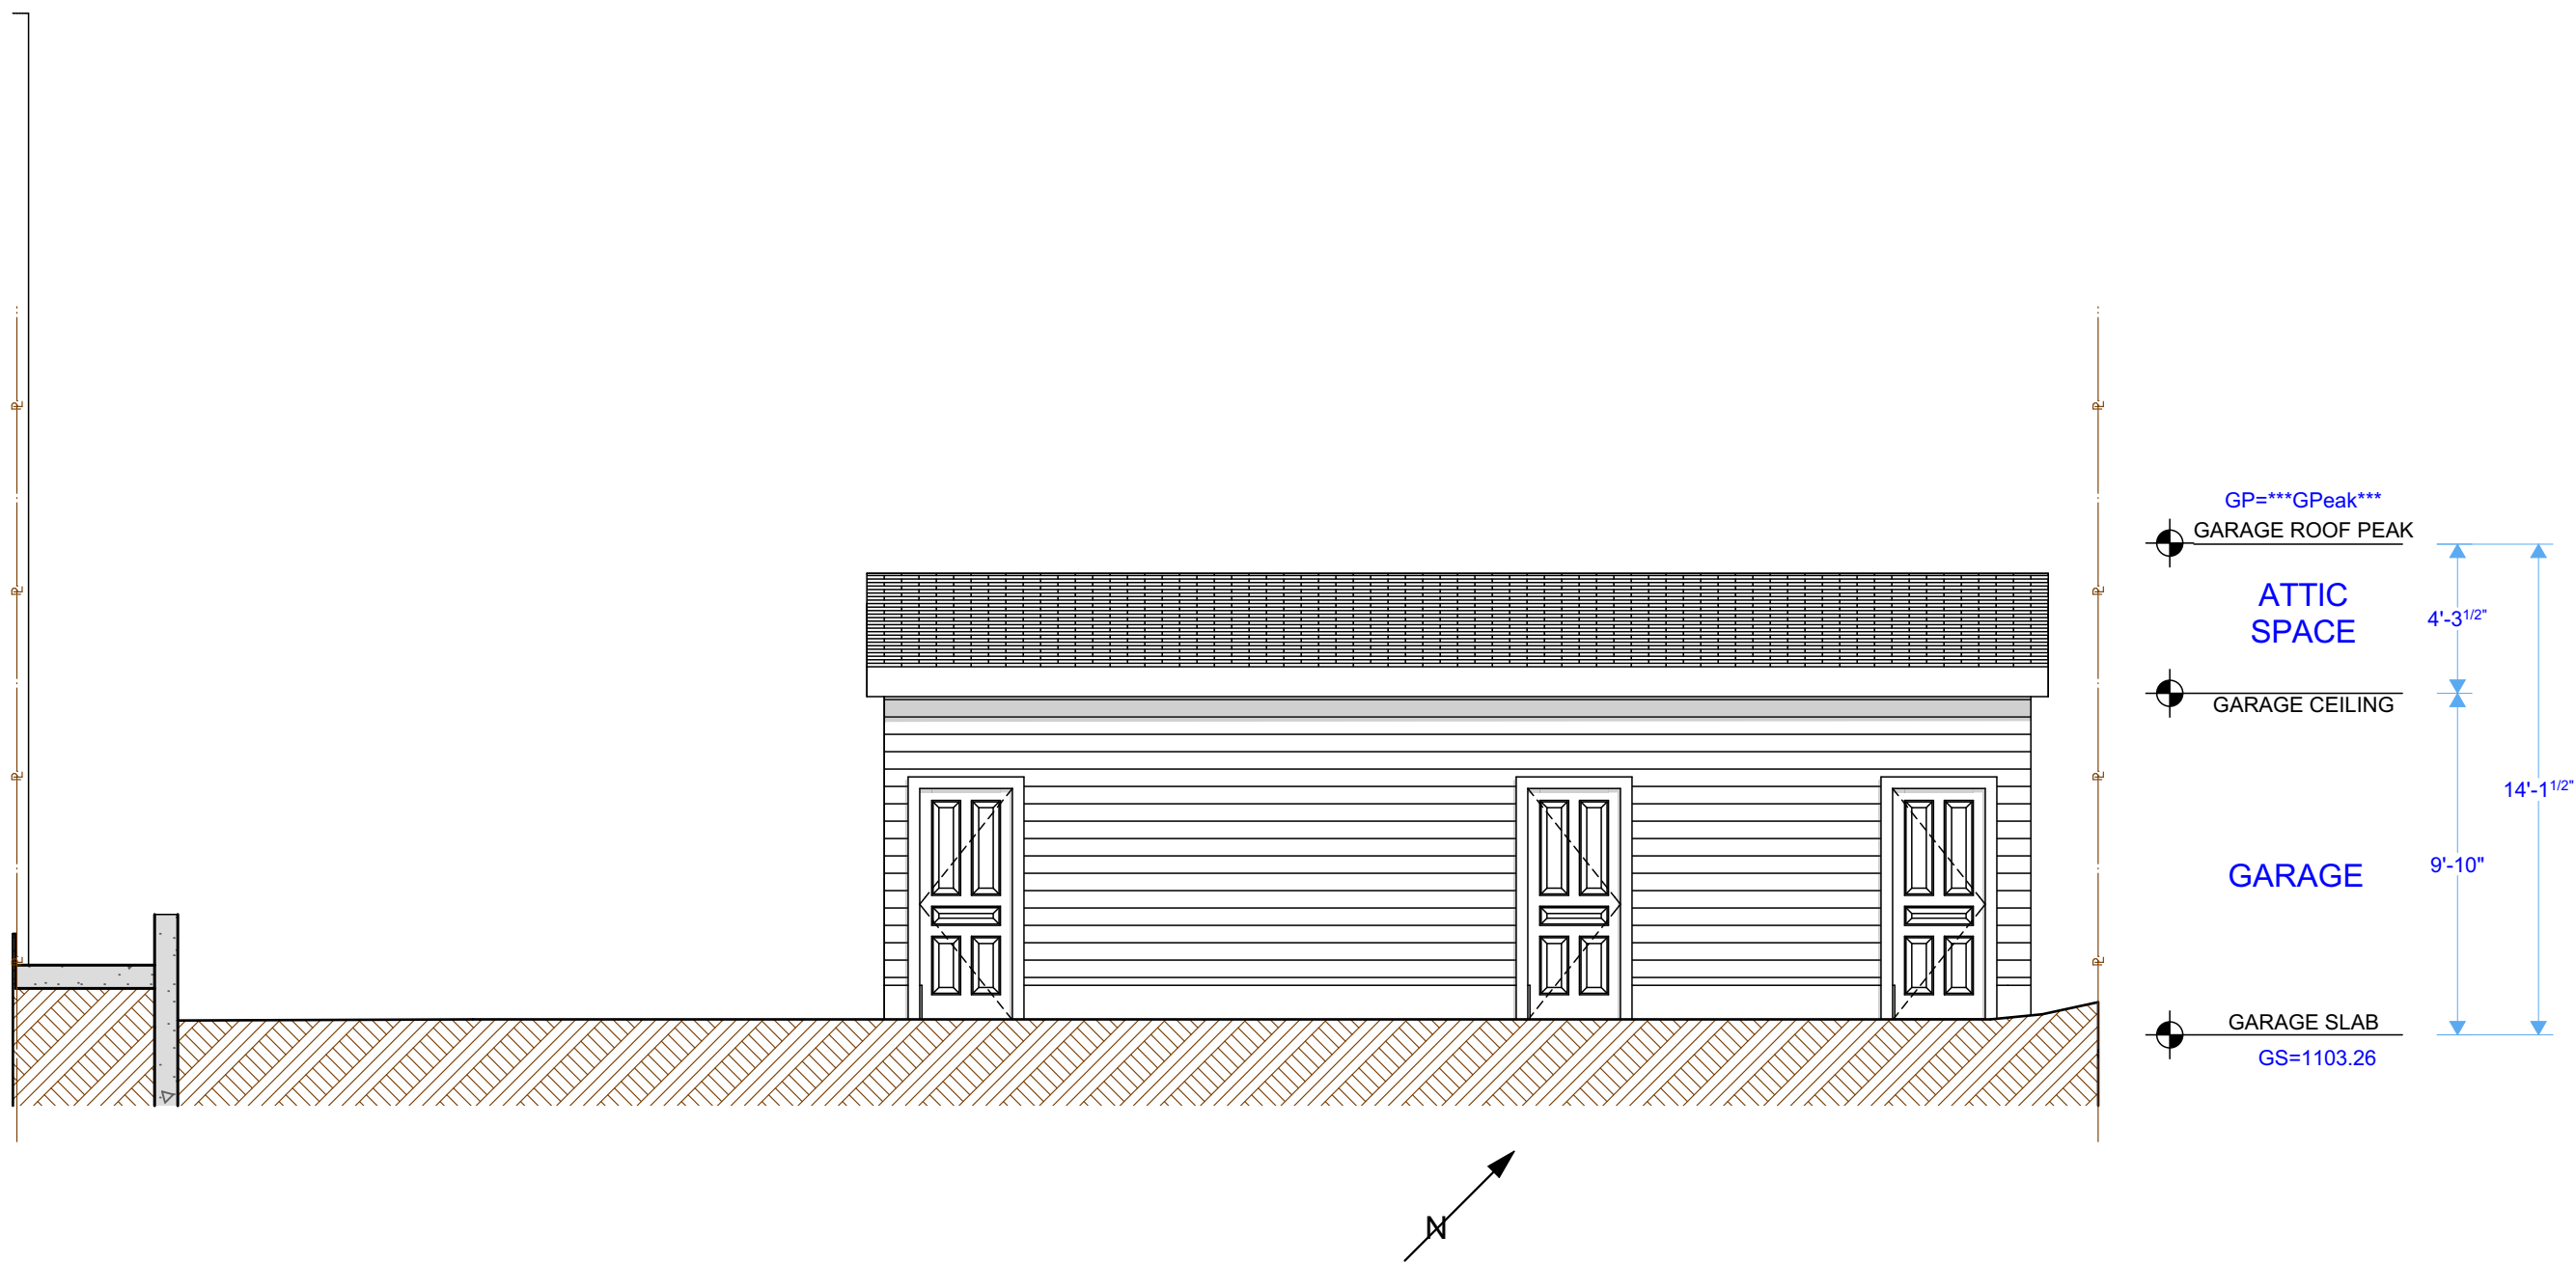

Rear Elevation - Garage
SCALE: 3/16" = 1'-0"

DP/Arch Approval Drawings
Not for Construction

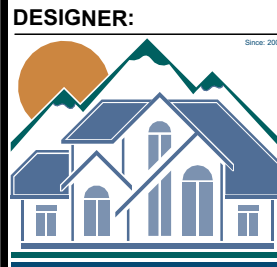

Galliard Design & Plan
ARCHITECTURAL DESIGN & PLANNING
CALGARY, ALBERTA
CALL: 403-703-7222
E-MAIL: info@galliarddesignandplan.com
WEB SITE: galliarddesignandplan.com

DESIGNER:

BUILDER:
TBD

NOTES:

THESE DOCUMENTS ARE INSTRUMENTS OF SERVICE AND ARE TO REMAIN THE PROPERTY OF GALLIARD DESIGN & PLAN. USE FOR ANY OTHER PROJECT WITHOUT THE APPROVAL OF GALLIARD DESIGN & PLAN.

THESE DOCUMENTS ARE NOT INTENDED TO BE USED FOR CONSTRUCTION WITHOUT THE APPROVAL OF GALLIARD DESIGN & PLAN. ANY CHANGES TO THE DESIGN SHOULD BE APPROVED BY GALLIARD DESIGN & PLAN.

PROJECT INFO:

PROJECT ADDRESS:
488 Northmount Drive
NW
Calgary, AB

LEGAL DESCRIPTION:
Lot 21 Block 17 Plan 1277 GW

PROJECT FILE:
GDP2023-309-01a.pln

PROJECT TYPE:
Proposed New Project

BUILDING INFO:

FLOOR PLAN AREAS	
1st FLOOR PLAN	2,584
2nd FLOOR PLAN	2,747
TOTAL	5,331 sq'

GARAGE & BASEMENT AREAS:

GARAGE	676
--------	-----

DRAWING INFO:

DP & Arch Approval
Exterior Elevations

1" ACTUAL

IF THE ABOVE DIMENSION DOES NOT MEASURE ONE INCH (1") EXACTLY, THIS DRAWING SHALL HAVE BEEN ENLARGED OR REDUCED AFFECTING ALL UNLABLED SCALES.

DATE:	8/17/2026	MANAGED BY:	TDO
SCALE:	AS NOTED		
SHEET SIZE:	36"x24"		
DRAWN BY:	TDO		

NOTE: ALL DIMENSIONS ARE TO FINISH UNLESS OTHERWISE INDICATED OTHERWISE.

ARCHITECTURAL PLANS

A:12

Garage Elevations

PRINTED: Monday, August 17, 2024 - 12:14 PM