

SEE VIEW A

SITE PLAN
SCALE: 1: 200

SITE PLAN

LEGEND

ELEVATIONS ARE SHOWN THUS: $\bullet$ = 1000.00 METRES. (GEODETIC)
DISTANCES ARE IN METRES AND DECIMALS THEREOF.
ELEVATIONS ARE REFERRED TO GEODETIC DATUM
AND ARE DERIVED FROM ASCMS 55269 AND 179085
ASCM 55269 IS HELD FOR HORIZONTAL AND VERTICAL POSITIONING.
WINDOWS AND DOORS ARE DESCRIBED AS WIDTH x HEIGHT.
THE FOLLOWING ABBREVIATIONS MAY APPEAR ON THIS PLAN:

- $\bullet$ ----- denotes Calculation points
- $\boxtimes$ ----- denotes Water Valve
- $\blacklozenge$ ----- denotes Gas Valve
- $\blacklozenge$ ----- denotes Manhole
- $\odot$ ----- denotes Tree
- $\oplus$ ----- denotes Power Pole
- $\triangle$ ----- denotes Sign
- $\odot$ ----- denotes Light Standard
- $\times$ ----- denotes Fire Hydrant
- X—X— denotes Fence
- S—S— denotes Sanitary Line
- ST—ST— denotes Storm Line
- W—W— denotes Water Line
- G—G— denotes Gas Line
- E—E— denotes Electrical Line
- A.G.T—A.G.T— denotes A.G.T Line
- denotes Utility Right of Way Line
- denotes Property Line
- denotes Door
- denotes Main Floor Windows
- denotes Second Floor Windows
- denotes Basement Floor Windows
- denotes Shed Hatch
- denotes Detached Garage Hatch
- denotes Main Building Hatch
- denotes Concrete and Asphalt Hatch
- denotes Wood Hatch

'Cant.' denotes Cantilevers
'Enc.' denotes Encroach(es)
'BW' denotes Back of Walkway
'BOW' denotes Bottom of Wall
'Conc.' denotes Concrete
'Ret.' denotes Retaining
'BC' denotes Back of Curb
'TOW' denotes Top of Wall

Disclaimer

The gas line information shown on this sheet is compiled from records maintained by
ATCO GAS NO warrantee or guarantee is given as to the accuracy or completeness
of those records. service lines, water lines, storm, sanitary, electrical and cable as
shown are schematic representation only, and do not indicate the actual location or
length of the service line. Dial-before-you-dig services should be utilized before
commencement of any excavation or construction.

LAND USE: R—CG Residential
Grade—Oriented Infill

SCALE 1: 200

LEGAL DESCRIPTION:

Lots 58
Block 12
Plan 5612 FO

MUNICIPAL ADDRESS:

2340 5 Ave. N.W.
Calgary, Alberta

LOT COVERAGE DETAIL: (MULTI HOUSE)

LOT SIZE: 591.257 SQ M
HOUSE: 268.521 SQ M
MAIN CANT.: 0.000 SQ M
GARAGE: 76.180 SQ M
COVERED PORCH: 1.425 SQ M
WING WALL: 1.548 SQ M

TOTAL UNITS: 4
LOT SIZE: 591.257 SQ M (0.0591257 ha)
DENSITY: 68 UNITS/ha

PARKING PROVIDED: 4 STALLS

TOTAL : 347.674/591.257
= 58.80%

100mm Gas Line

Overhead Wire

6.10M GRAVEL LANE

LOT 57

LOT 56

LOT 55

23 STREET N.W.


5 AVENUE N.W.

2340

2336

2332

NO.	DATE (D/M/Y)	DETAIL	BY	PROJECT NAME AND ADDRESS:	PROJECT:	SCALE:
01.	30.01.2026	DP SITEPLAN	K.G.	2340 5 Ave. N.W. Calgary, Alberta	Multi-Family	1: 200
02.				Lots 58 Block 12 Plan 5612 FO		
03.					DATE: JAN 30, 2026	DIVISION NUMBER: S 01
04.						

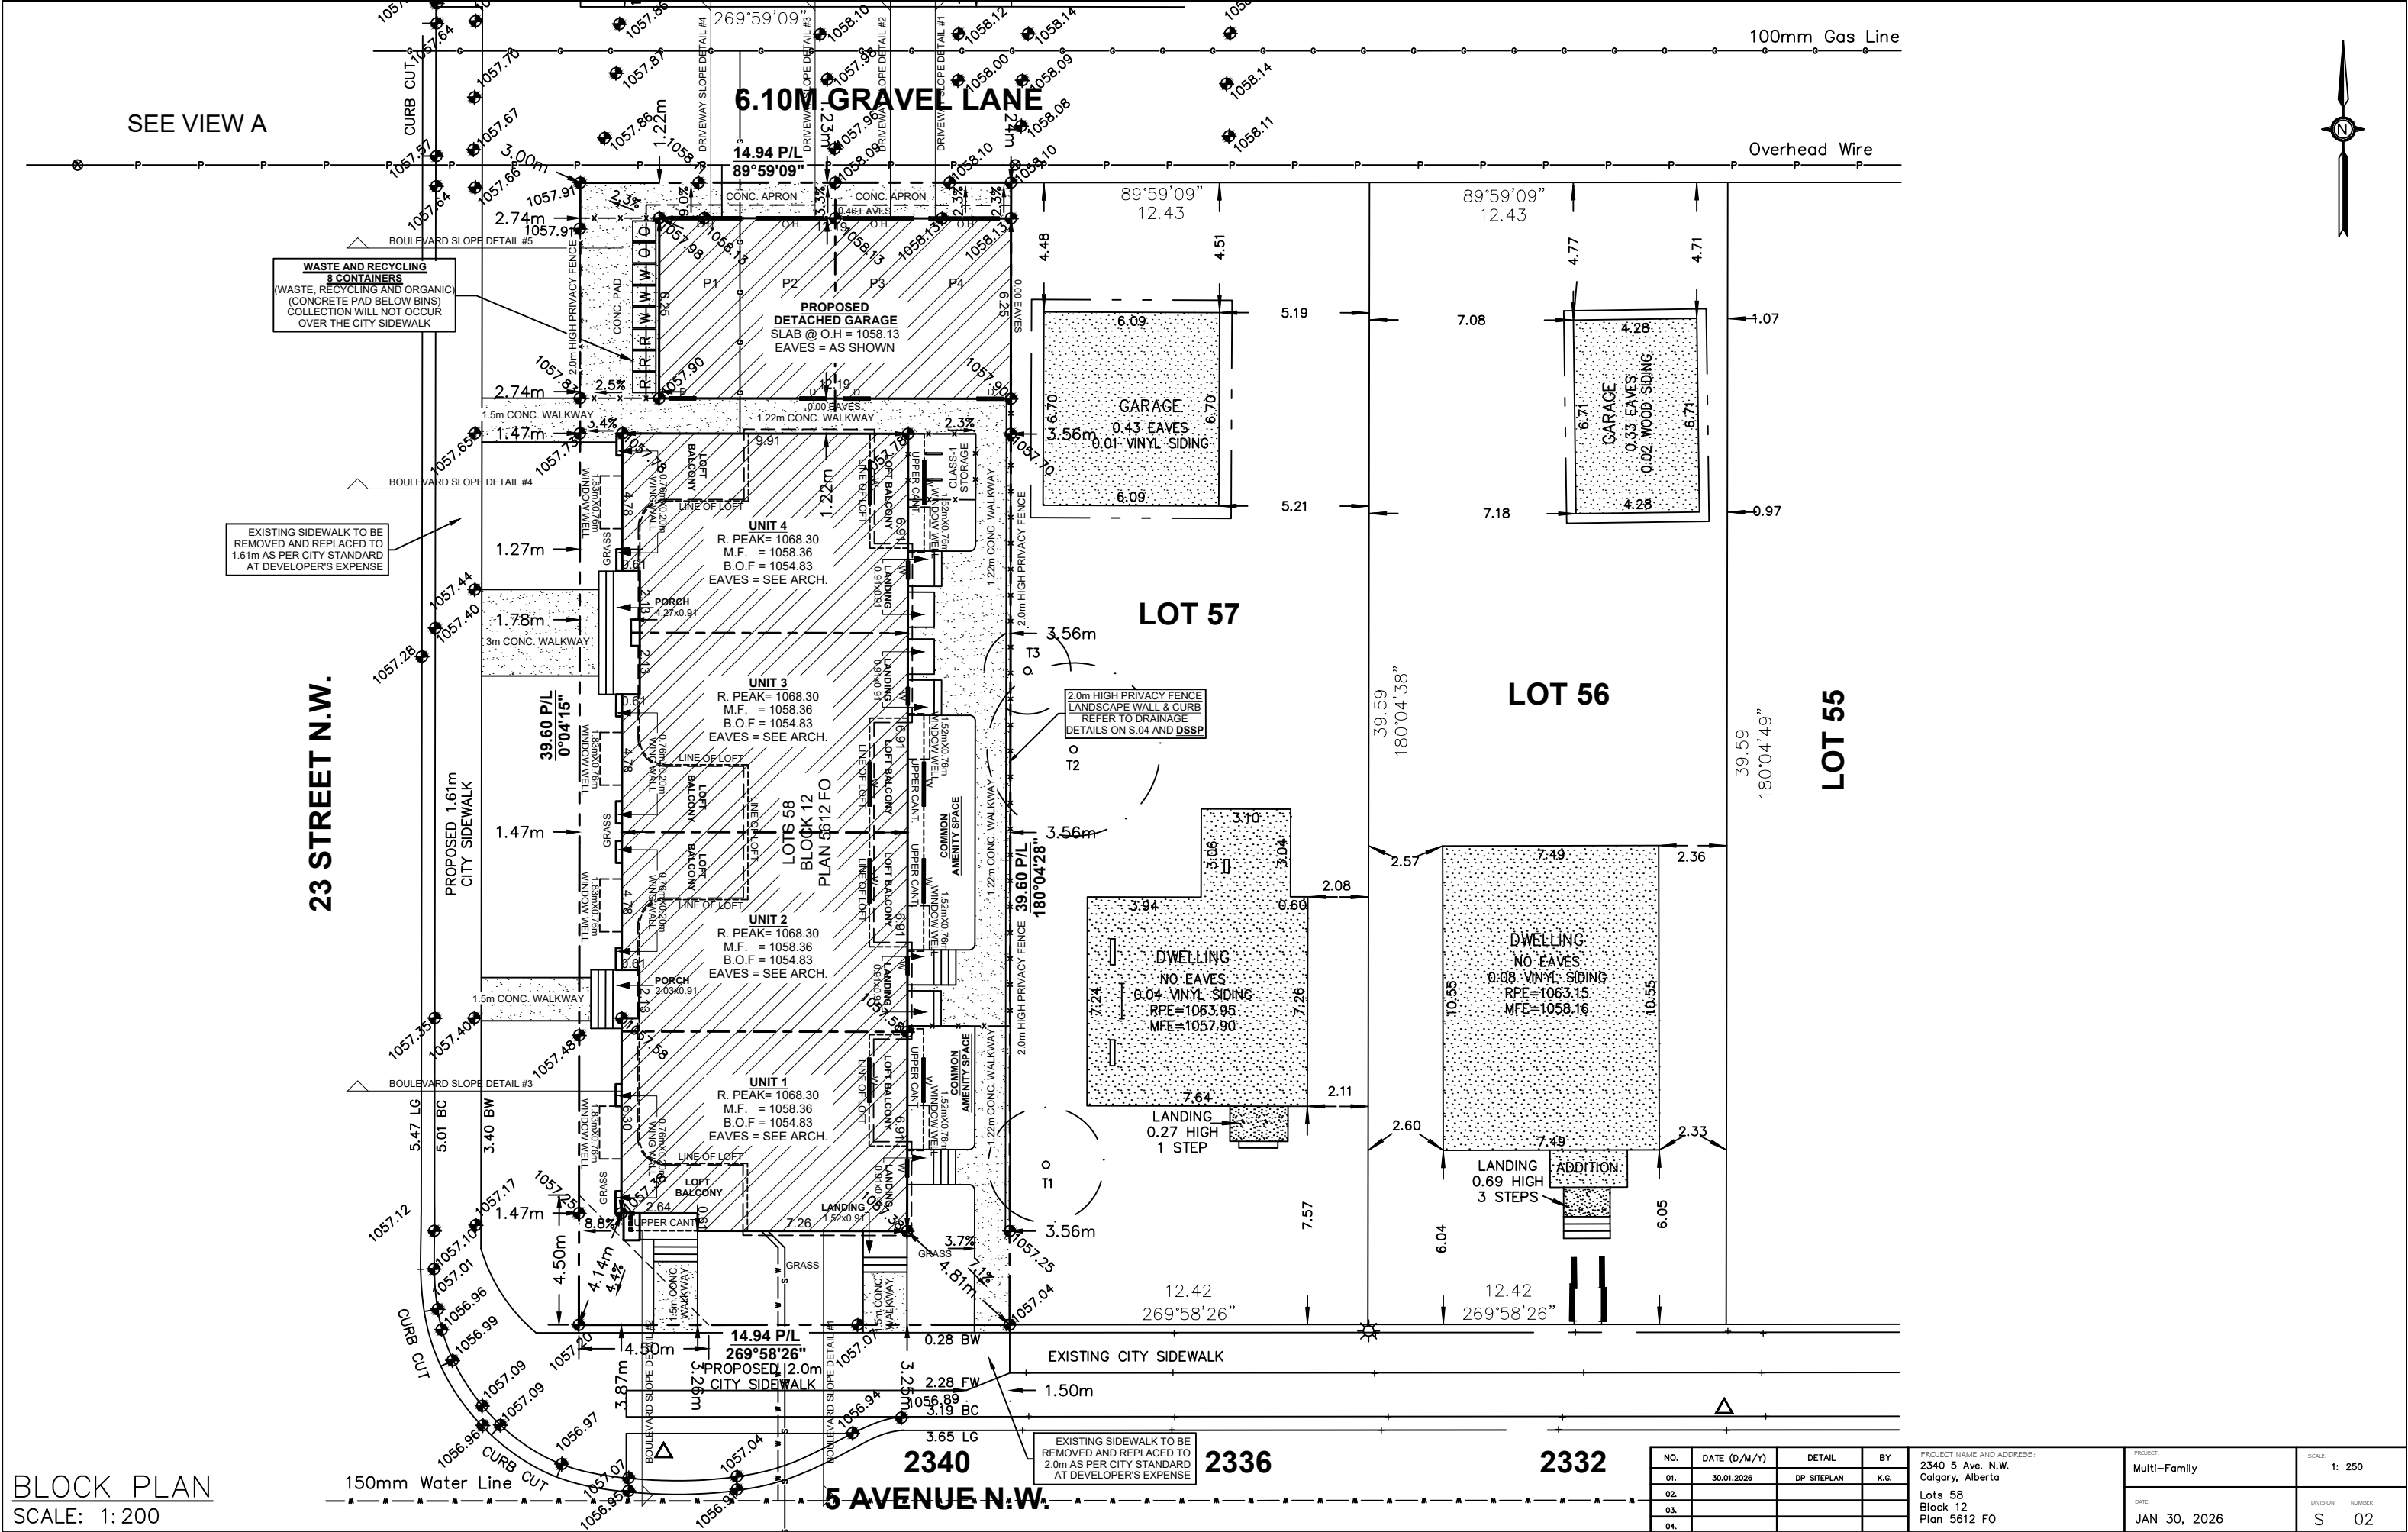


BLOCK PLAN
SCALE: 1:200

NO.	DATE (D/M/Y)	DETAIL	BY
01.	30.01.2026	DP SITEPLAN	K.G.
02.			
03.			
04.			

PROJECT NAME AND ADDRESS: 2340 5 Ave. N.W. Calgary, Alberta
Lots 58 Block 12 Plan 5612 FO

PROJECT: Multi-Family	SCALE: 1: 250
DATE: JAN 30, 2026	DIVISION NUMBER: S 02

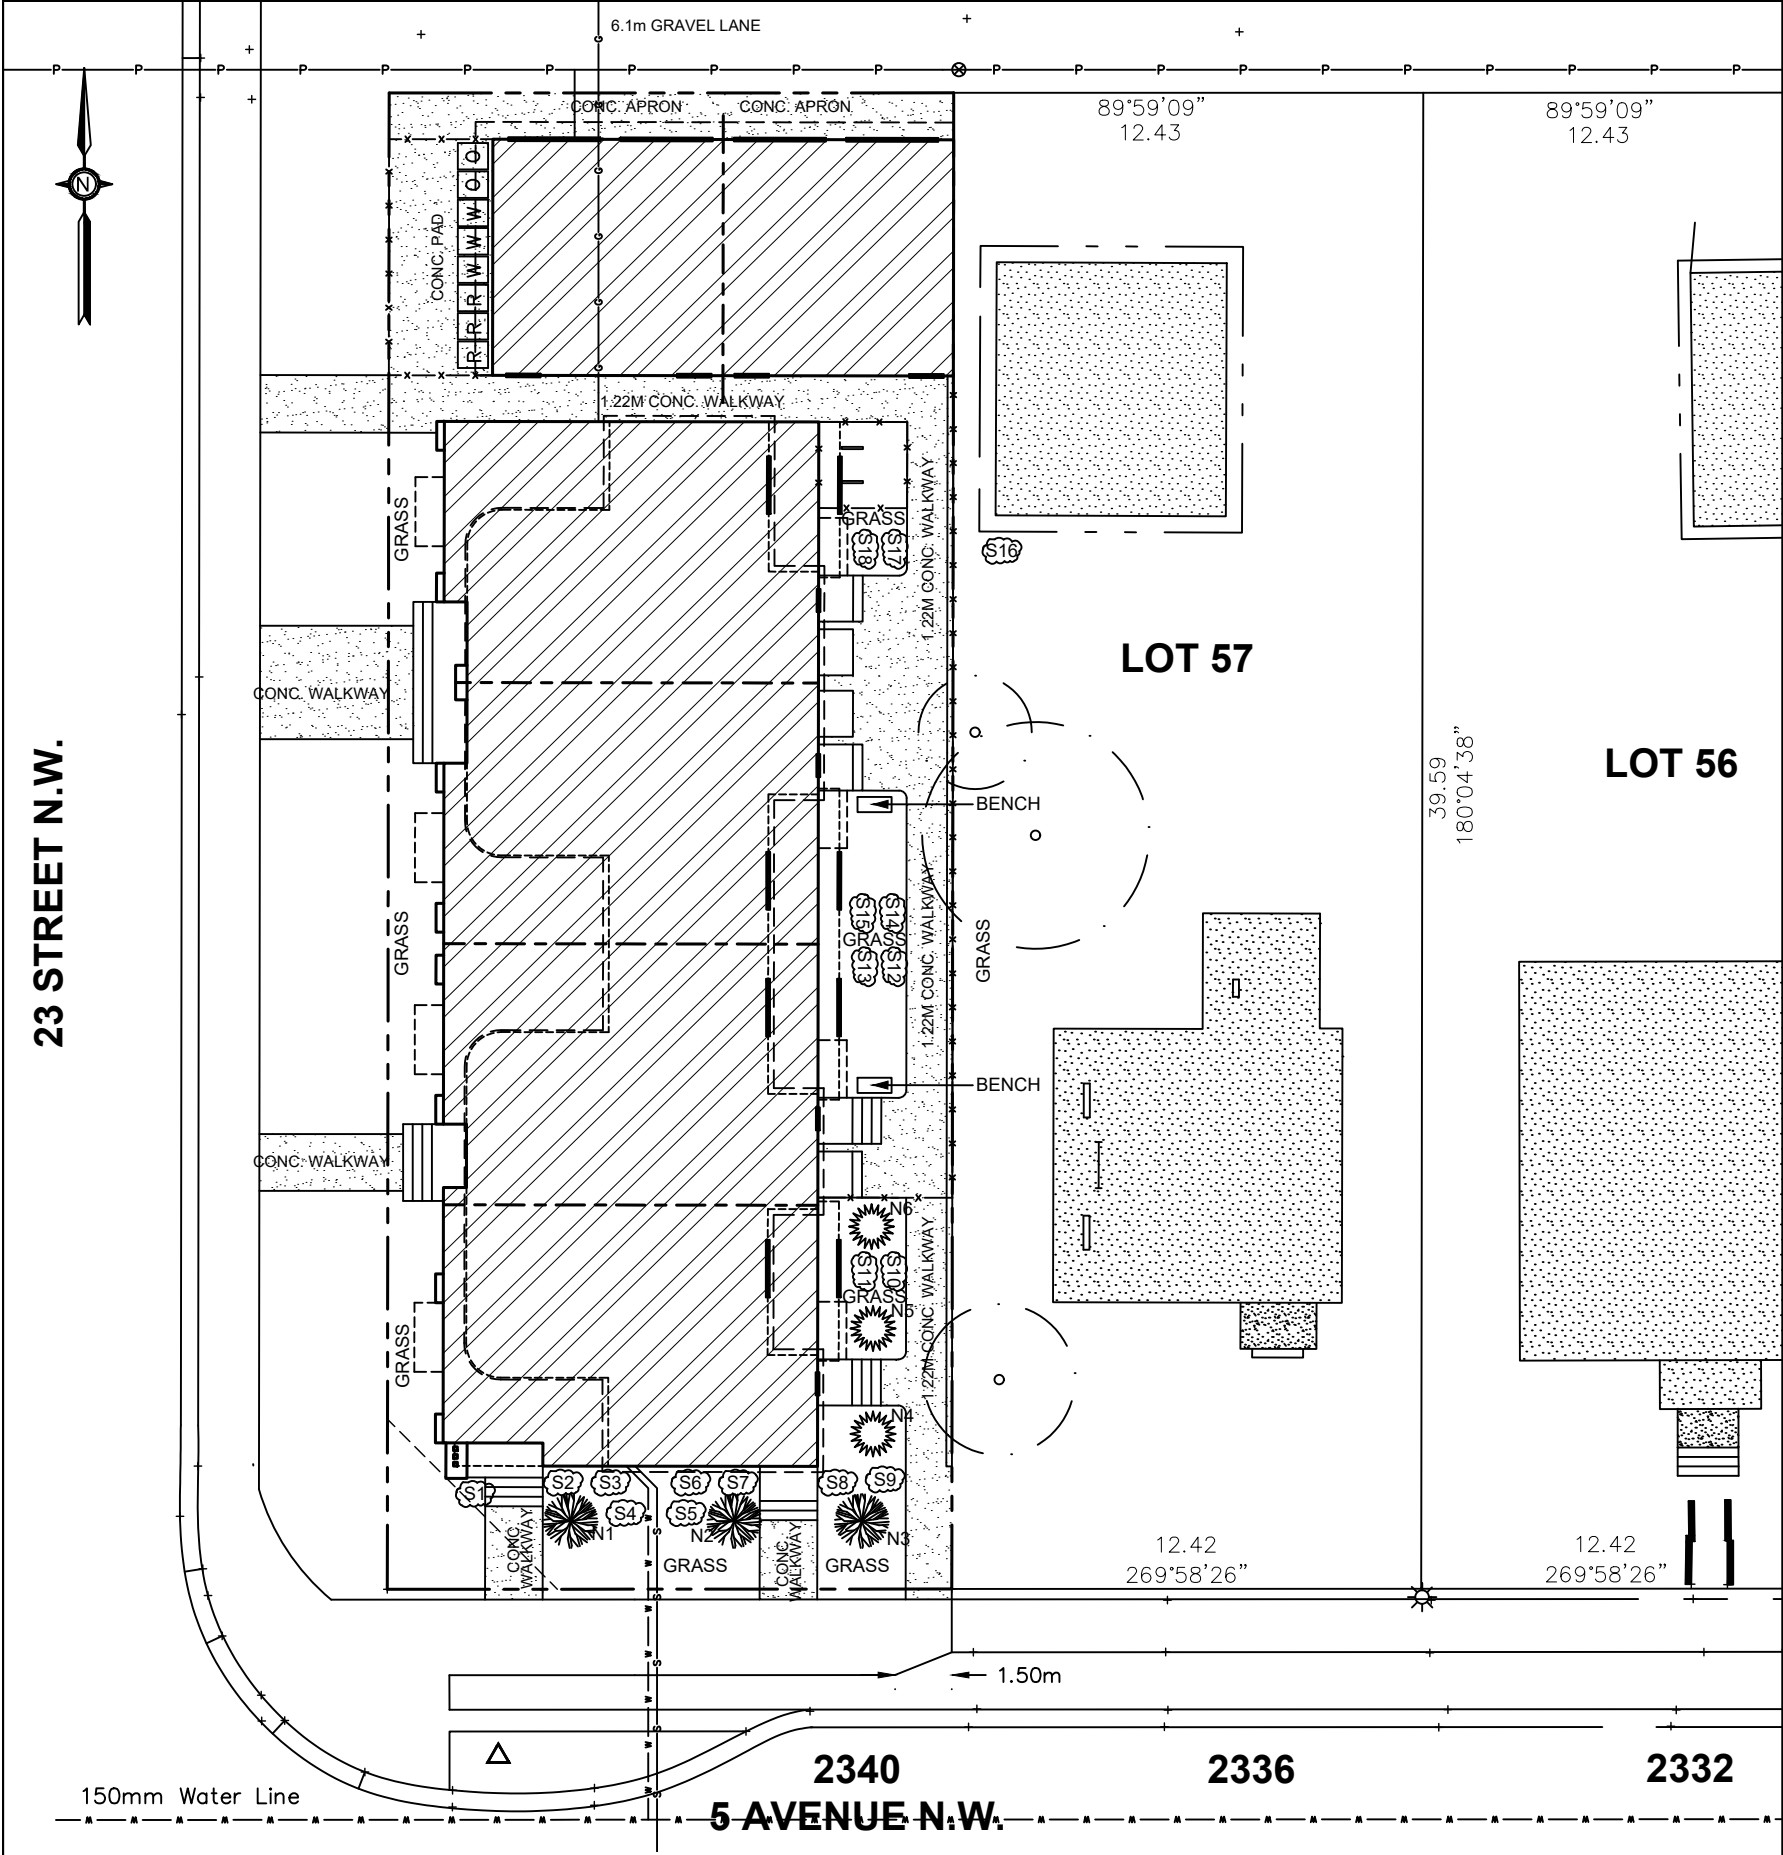

TREE SCHEDULE:

Tree No.	Variety	Trunk (Ø±)	Canopy (Ø±)	Height (±)	Location	Disposition
T1	Deciduous	0.25	4.0	3.0	In Adjacent Property	To Stay
T2	Deciduous	0.30	6.0	6.0	In Adjacent Property	To Stay
T3	Coniferous	0.25	3.0	5.0	In Adjacent Property	To Stay
T4	Deciduous	0.60	8.0	10.0	In Subject Property	To Be Removed
T5	Deciduous	0.50	8.0	7.0	In Subject Property	To Be Removed
T6	Deciduous	0.30	5.0	5.0	In Subject Property	To Be Removed
T7-T9	Deciduous	0.25	5.0	6.0	In Subject Property	To Be Removed
T10	Deciduous	0.30	7.0	6.0	In Subject Property	To Be Removed
T11	Deciduous	0.80	8.0	8.0	In Subject Property	To Be Removed
T12	Deciduous	0.35	5.0	5.0	In Subject Property	To Be Removed
T13	Bush	---	3.0	4.0	In Subject Property	To Be Removed
T14	Bush	---	4.0	4.0	On Property Line	To Be Removed

LANDSCAPING LEGEND

-  ----- denotes Deciduous Tree
-  ----- denotes Coniferous Tree
-  ----- denotes Shrubs

LANDSCAPING REQUIREMENTS:

LOT SIZE: 591.257 SQ M
1 TREE PER/110.000 SQM
3 SHRUBS PER/110.000 SQM
591.257/110.000 = 5.4

6 TREES
18 SHRUBS

PROPOSED TREE SCHEDULE

TREE NO.	VARIETY		CALLIPER (±)	CANOPY (±)	HEIGHT (±)	LOCATION	DISPOSITION
N1	Amur Maple	(Deciduous Tree)	0.06	0.75	3.00	In Subject Property	New
N2	Amur Maple	(Deciduous Tree)	0.06	0.75	3.00	In Subject Property	New
N3	Prairie Spire Green Ash	(Deciduous Tree)	0.06	0.75	3.00	In Subject Property	New
N4	Bristlecone Pine	(Coniferous Tree)	0.06	0.75	3.00	In Subject Property	New
N5	Blue Spruce	(Coniferous Tree)	0.06	0.75	3.00	In Subject Property	New
N6	Blue Spruce	(Coniferous Tree)	0.06	0.75	3.00	In Subject Property	New

TREE NO.	VARIETY		CALLIPER (±)	CANOPY (±)	HEIGHT (±)	LOCATION	DISPOSITION
S1	Hawthorn	(Crataegus Spp.) (Shrub)	--	0.61	0.61	In Subject Property	New
S2	Hawthorn	(Crataegus Spp.) (Shrub)	--	0.61	0.61	In Subject Property	New
S3	Hawthorn	(Crataegus Spp.) (Shrub)	--	0.61	0.61	In Subject Property	New
S4	Hawthorn	(Crataegus Spp.) (Shrub)	--	0.61	0.61	In Subject Property	New
S5	Hawthorn	(Crataegus Spp.) (Shrub)	--	0.61	0.61	In Subject Property	New
S6	Hawthorn	(Crataegus Spp.) (Shrub)	--	0.61	0.61	In Subject Property	New
S7	Mugo Pine	(Pinus Mugo) (Shrub)	--	0.61	0.61	In Subject Property	New
S8	Mugo Pine	(Pinus Mugo) (Shrub)	--	0.61	0.61	In Subject Property	New
S9	Mugo Pine	(Pinus Mugo) (Shrub)	--	0.61	0.61	In Subject Property	New
S10	Mugo Pine	(Pinus Mugo) (Shrub)	--	0.61	0.61	In Subject Property	New
S11	Mugo Pine	(Pinus Mugo) (Shrub)	--	0.61	0.61	In Subject Property	New
S12	Mugo Pine	(Pinus Mugo) (Shrub)	--	0.61	0.61	In Subject Property	New
S13	Mugo Pine	(Pinus Mugo) (Shrub)	--	0.61	0.61	In Subject Property	New
S14	Mugo Pine	(Pinus Mugo) (Shrub)	--	0.61	0.61	In Subject Property	New
S15	Lilac	(Syringa Spp.) (Shrub)	--	0.61	0.61	In Subject Property	New
S16	Lilac	(Syringa Spp.) (Shrub)	--	0.61	0.61	In Subject Property	New
S17	Lilac	(Syringa Spp.) (Shrub)	--	0.61	0.61	In Subject Property	New
S18	Lilac	(Syringa Spp.) (Shrub)	--	0.61	0.61	In Subject Property	New

LANDSCAPE COVERAGE

LOT SIZE = 591.257 SQ. M
LANDSCAPE AREA = 169.093 SQ. M
HARD LANDSCAPE (CONC. WALKWAY, APRONS AND CONC. PADS) = 70.189 SQ. M
SOFT LANDSCAPE (GRASS + MULCH) = 98.904 SQ. M

70.189 / 169.093 = 41.51% OF HARD LANDSCAPE
98.904 / 169.093 = 58.50% OF SOFT LANDSCAPE

NOTE:
"If clearance pruning of public trees is required, Urban Forestry must be given minimum two business days' notice and an approved tree contractor, who has met the City's minimum qualifications, must be used at the applicant's expense. Please contact Urban Forestry at 311 for more information".


"All soft surfaced landscaped area will be irrigated by an underground irrigation system".

"All sodded areas are to be planted with a drought tolerant grass species".

LANDSCAPING PLAN
SCALE: 1:200


MINIMUM SOIL DEPTH OF 600MM FOR PLANTING BEDS
WITH SHRUBS AND 300MM IN ALL OTHER AREAS

NO.	DATE (D/M/Y)	DETAIL	BY	PROJECT NAME AND ADDRESS:		PROJECT:	SCALE:
01.	30.01.2026	DP SITEPLAN	K.G.	2340 5 Ave. N.W. Calgary, Alberta		Multi-Family	1: 200
02.				Lots 58 Block 12 Plan 5612 F0		DATE:	DIVISION NUMBER
03.						JAN 30, 2026	S 03
04.							

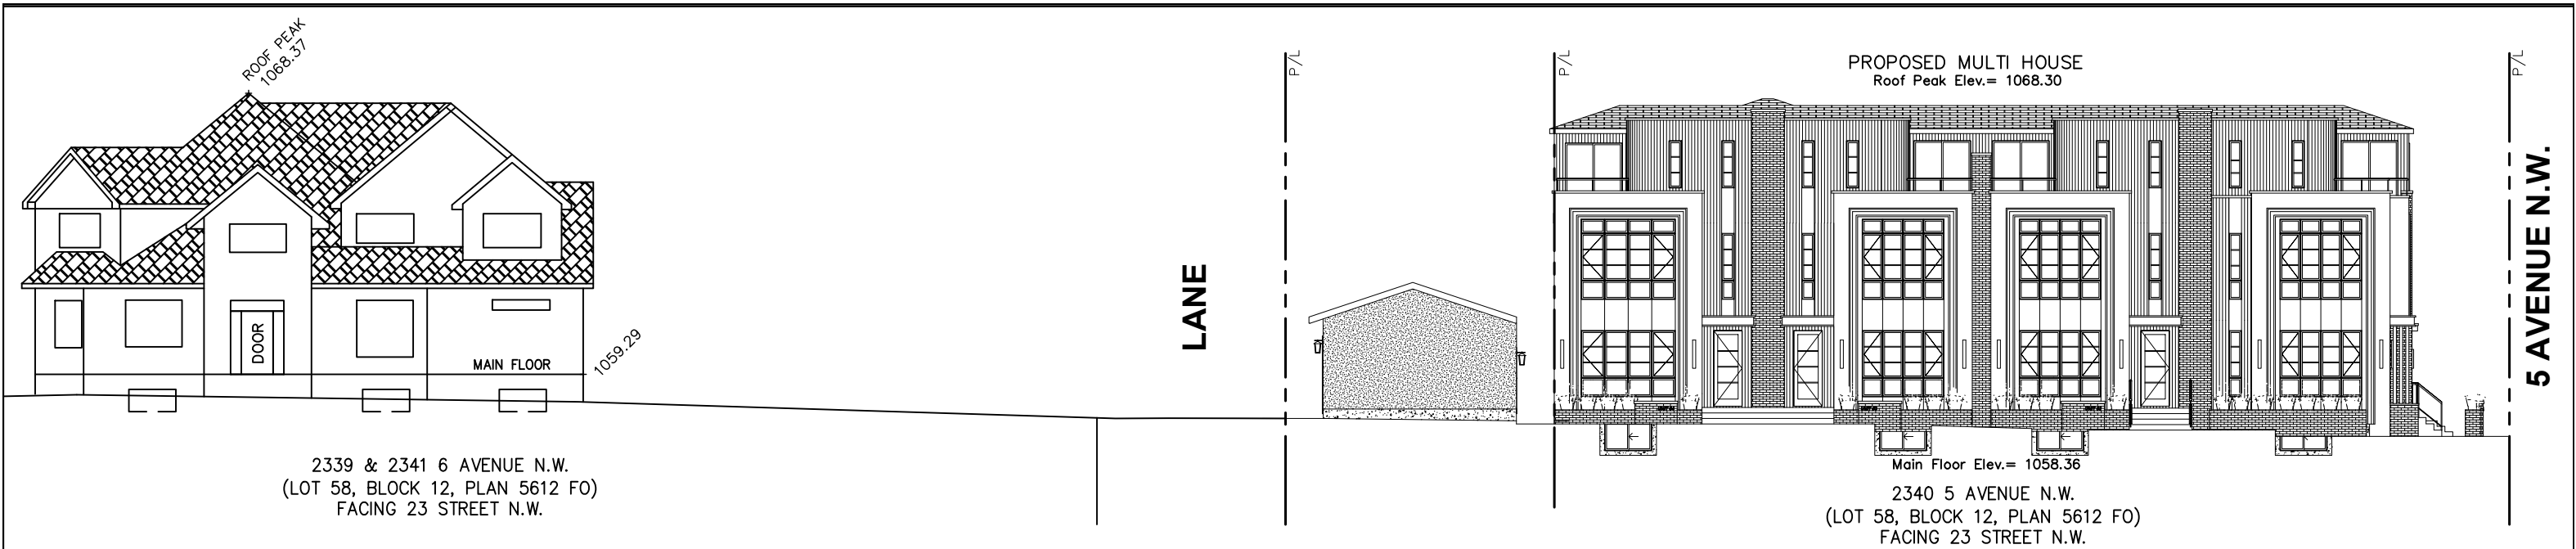


STREETSCAPE
SCALE: 1: 200

WEST STREETSCAPE

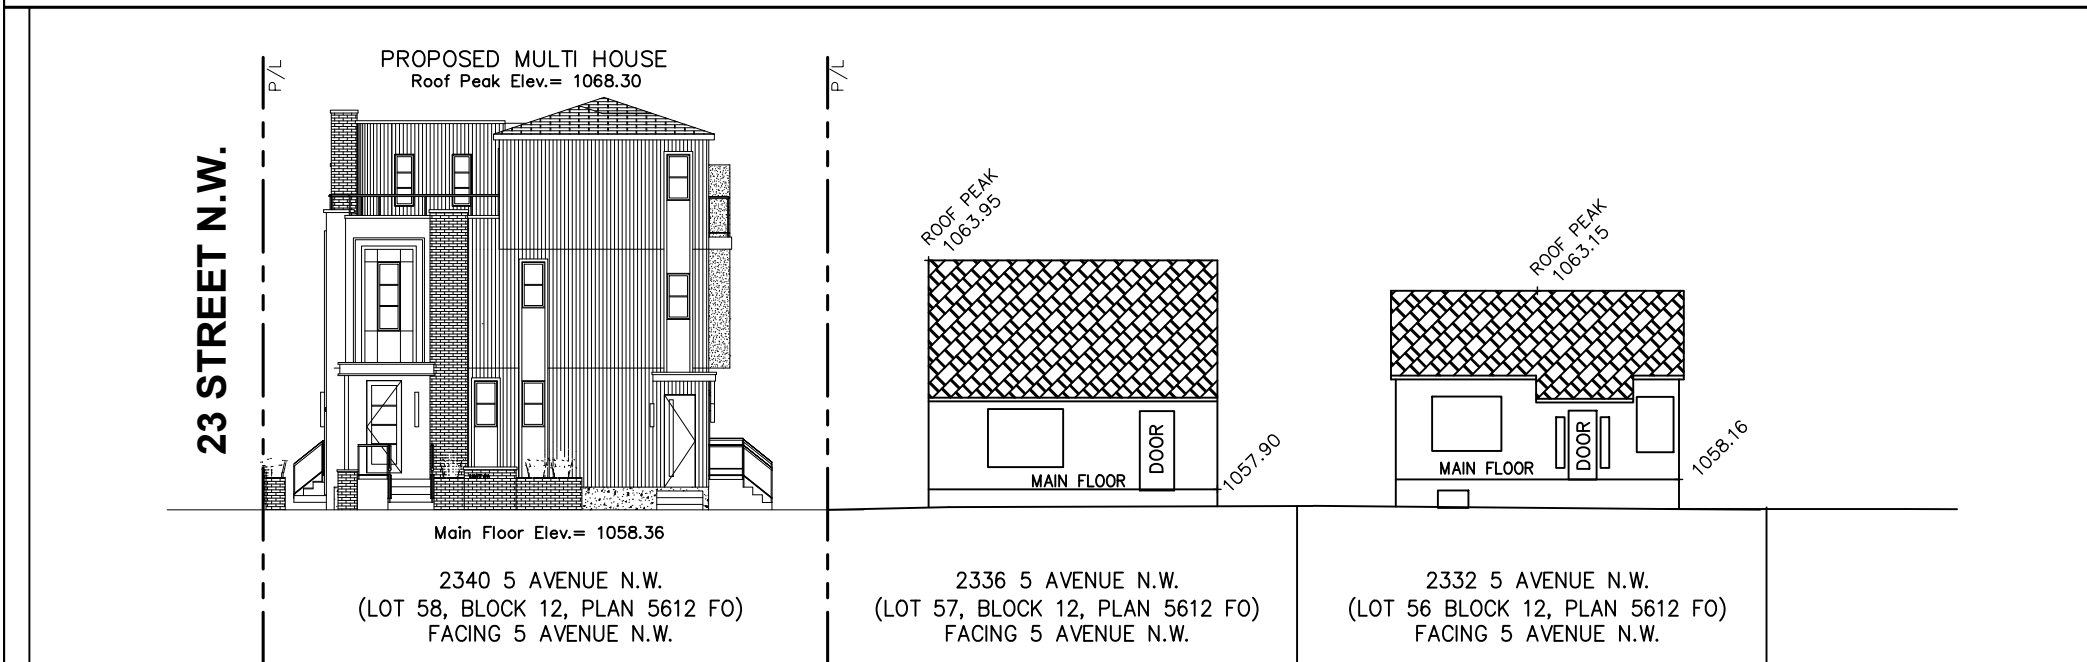

STREETSCAPE
SCALE: 1: 200

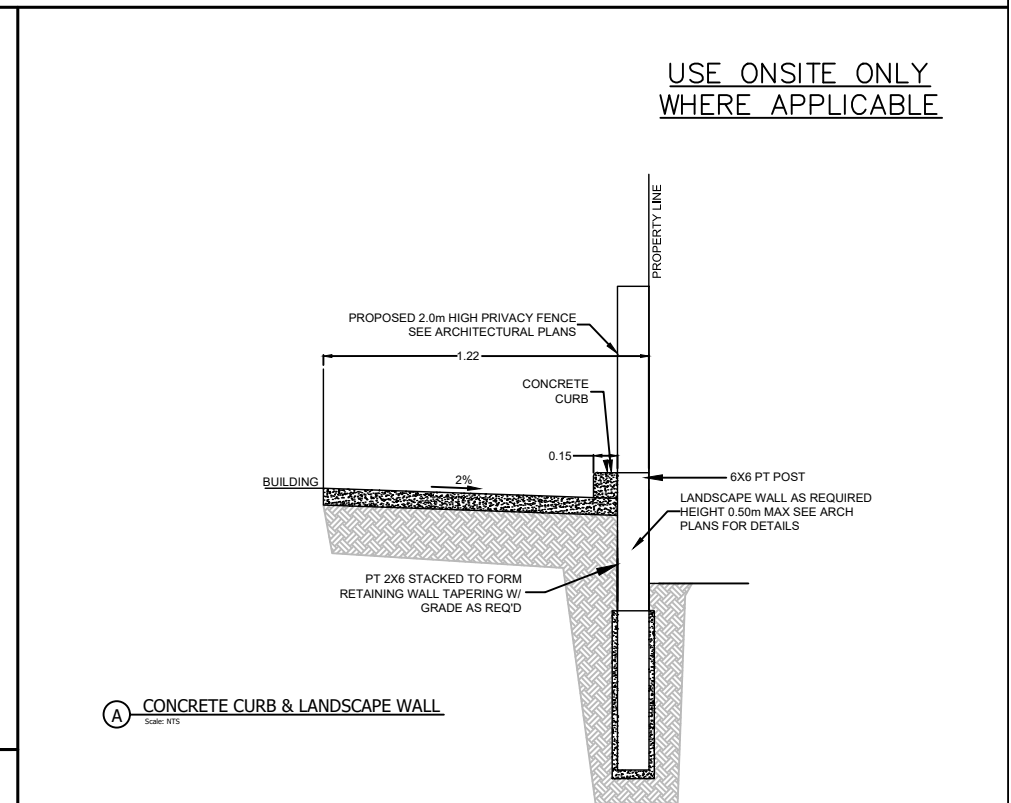

BUILDING AREA

	UNIT #1 AREA	UNIT #2 AREA	UNIT #3 AREA	UNIT #4 AREA
BASEMENT	732.67 SQ.FT.	732.67 SQ.FT.	732.67 SQ.FT.	732.67 SQ.FT.
MAIN FLOOR	719.33 SQ.FT.	723.33 SQ.FT.	722.67 SQ.FT.	722.67 SQ.FT.
UPPER FLOOR	759.42 SQ.FT.	748.69 SQ.FT.	747.42 SQ.FT.	747.42 SQ.FT.
LOFT FLOOR	539.96 SQ.FT.	538.51 SQ.FT.	538.51 SQ.FT.	538.51 SQ.FT.
TOTAL AREA	2018.17 SQ.FT.	2010.53 SQ.FT.	2008.60 SQ.FT.	2008.60 SQ.FT.

FENCE SECTION DETAIL
SCALE: NTS

NO.	DATE (D/M/Y)	DETAIL	BY	PROJECT NAME AND ADDRESS:	PROJECT	SCALE:
01.	30.01.2026	DP SITEPLAN	K.G.	2340 5 Ave. N.W. Calgary, Alberta	Multi-Family	AS SHOWN
02.				Lots 58 Block 12	DATE:	DIVISION NUMBER
03.				Plan 5612 FO	JAN 30, 2026	S 04
04.						



GENERAL NOTES:

MUNICIPAL ADDRESS:
2340 5 AVENUE N.W.
CALGARY, AB

PROJECT:
FOUR UNIT
ROWHOUSE
PROJECT NUMBER:
102-26

STATUS:
DP PLANS

LEGAL LAND DESCRIPTION:
LOT: BLOCK: PLAN:
-- -- --

DO NOT SCALE DRAWINGS.
DRAWINGS ARE TO BE READ IN CONJUNCTION WITH
ALL OTHER APPLICABLE CONSULTANT DRAWINGS.
CONTRACTOR IS TO CONFIRM AND COORDINATE ALL
DETAILS WITH SITE CONDITIONS AND OTHER
CONSULTANT DRAWINGS PRIOR TO STARTING
CONSTRUCTION.
JOHN TRINH & ASSOCIATES INC. ASSUMES NO
RESPONSIBILITY, IMPLIED OR DIRECT UNLESS THE
DRAWINGS BEAR THE SEAL AND SIGNATURE OF A
REGISTERED PROFESSIONAL.

NO.	DATE(D/M/Y)	DETAIL	BY
01.	29/01/2026	DP PLANS	K.G.
02.	--	--	--
03.	--	--	--
04.	--	--	--
05.	--	--	--
06.	--	--	--

COPYRIGHT:
ALL IDEAS AND DESIGNS REPRESENTED BY THIS
DRAWING ARE OWNED BY JOHN TRINH &
ASSOCIATES INC. AND WERE CREATED FOR USE IN
A SPECIFIED PROJECT.

NONE OF THE IDEAS AND/OR DESIGNS MAY BE
USED BY, OR DISCLOSED TO, ANY OTHER PERSON
OR ORGANIZATION FOR ANY PURPOSE WITHOUT
THE WRITTEN PERMISSION.

ALL WORK MUST COMPLY WITH THE MOST RECENT
EDITION OF THE ALBERTA BUILDING CODE AND ANY
OTHER GOVERNING AUTHORITIES.

ALL FRAMING, ELECTRICAL ROUGH-IN AND
PLUMBING ROUGH-IN NEEDS TO BE CONFIRMED BY
TRADES/CONTRACTOR AND HOME OWNER. ANY
ISSUE NEEDS TO BE NOTIFIED TO THE DESIGNER
TO BE RESOLVED BEFORE PROCEEDING

FLOOR AREAS:	
MAIN FLOOR AREA:	-- SQ.FT.
UPPER FLOOR AREA:	-- SQ.FT.
LOFT FLOOR AREA:	-- SQ.FT.
TOTAL ABOVE GRADE:	-- SQ.FT.
BASEMENT AREA:	-- SQ.FT.
GARAGE AREA:	-- SQ.FT.

DRAWING SET:
DP PLANS
SHEET NAME:
Cover Page

DESIGN BY: JT



DRAWN BY: JT

LAST REVISION BY: -

PRINTED: 2026-04-29 4:57:00 PM

SCALE:

PAGE: A-0.0

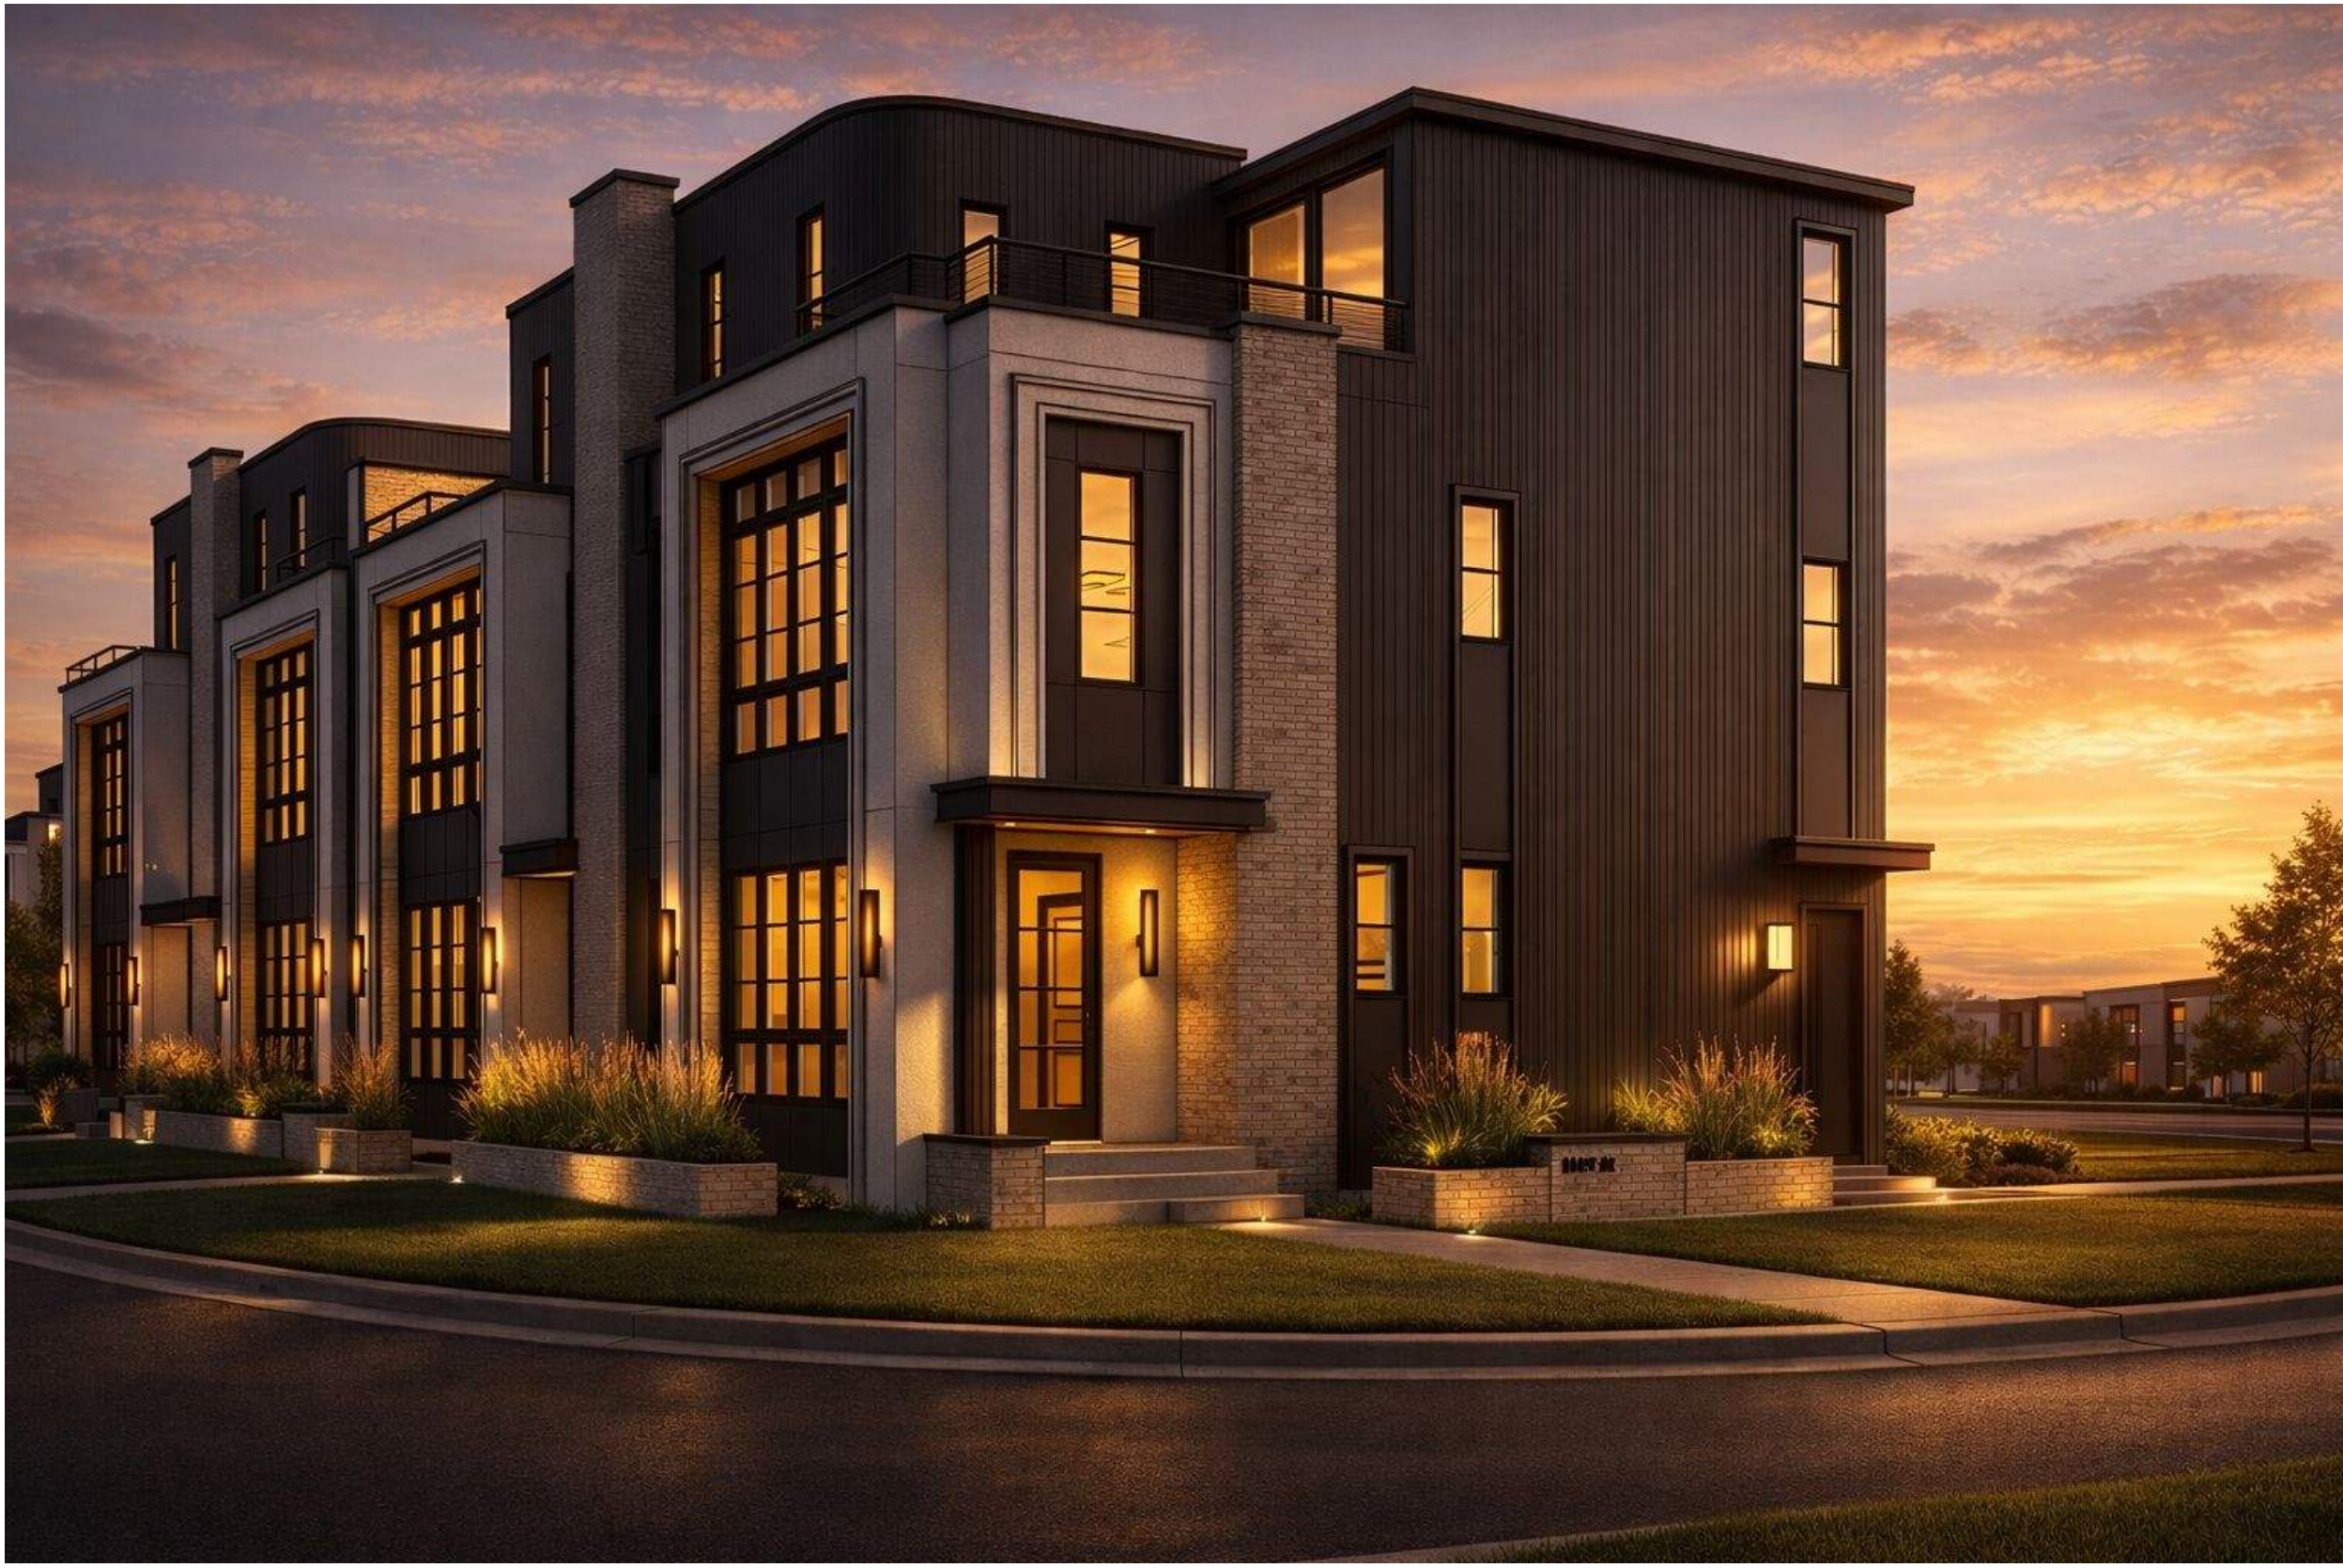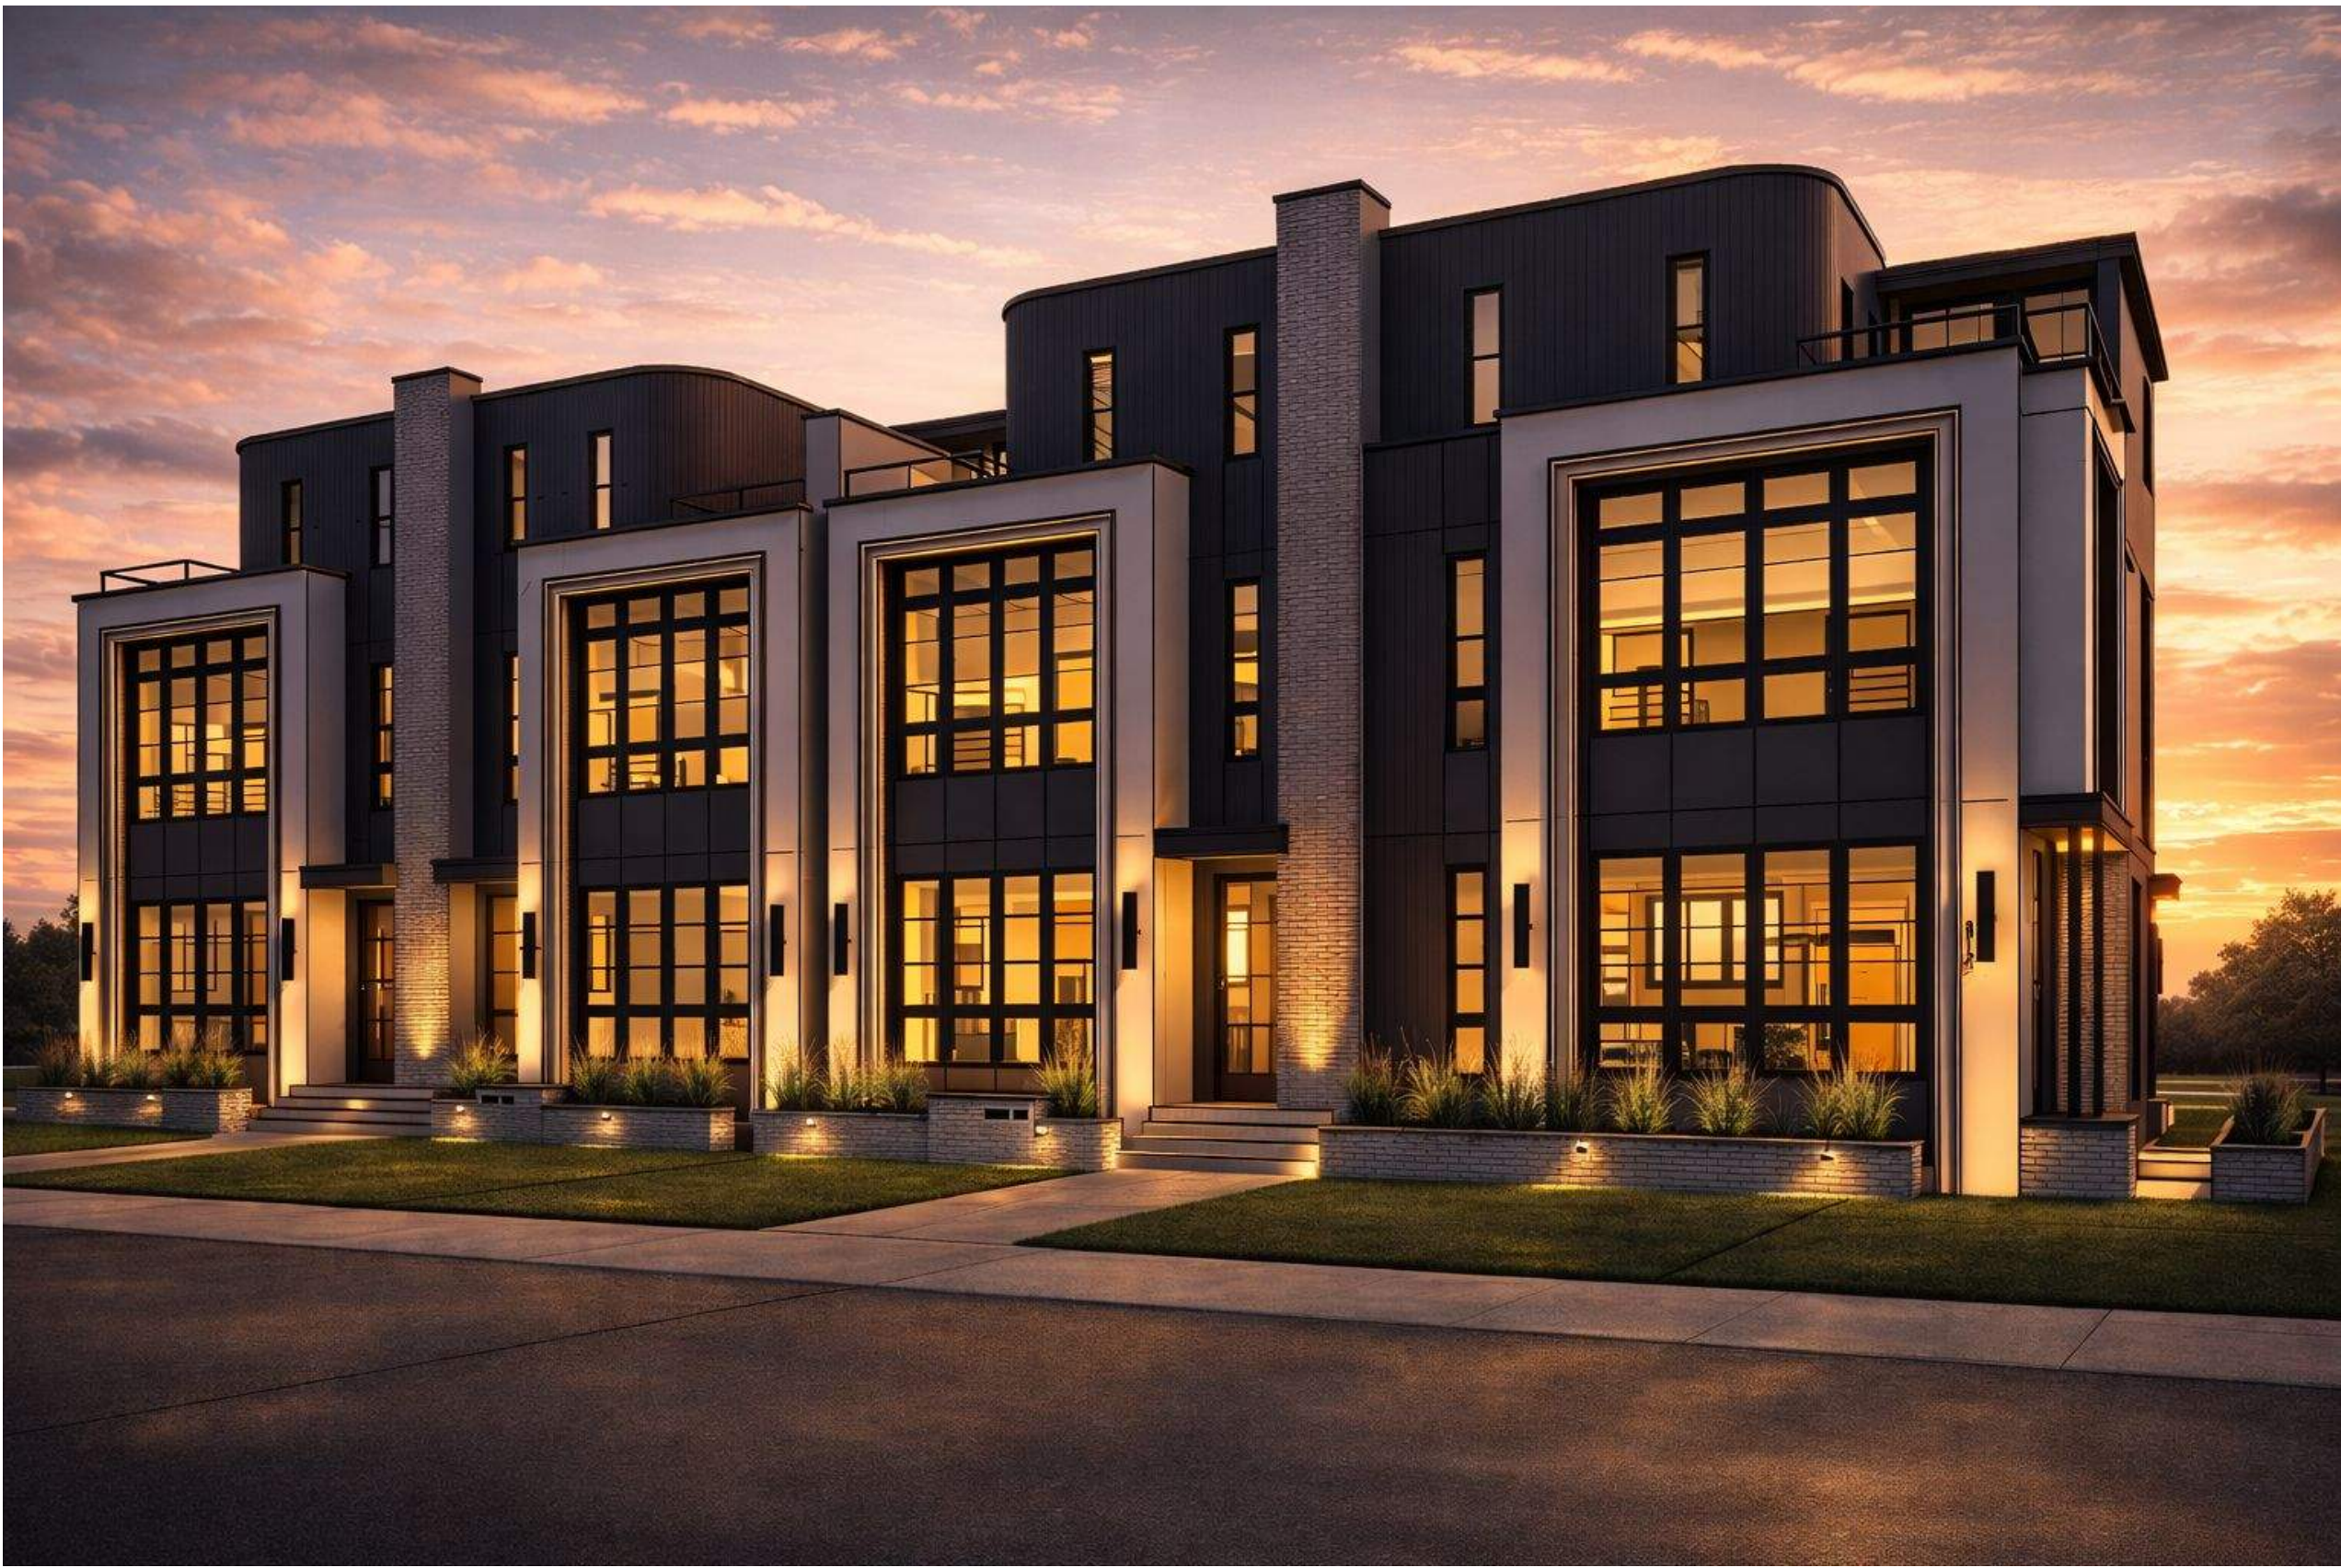

LIST OF DRAWINGS	
A-0.0	Cover Page
A-1.0	Foundation Plan
A-1.1	Basement Plan
A-1.2	Main Floor Plan
A-1.3	Upper Floor Plan
A-1.4	Loft Floor Plan
A-1.5	Roof Plan
A-2.0	Front & Rear Elevations
A-2.1	Left & Right Elevations
A-3.0	Garage Plans & Elevations
A-3.1	Garage Sections

LOT COVERAGE:

LOT = 6370.00 SQ. FT.
GARAGE (40'0" X 20'6") = 820.00 SQ. FT.
HOUSE + WINGWALL = 2906.67 SQ. FT.
COVERAGE: 3726.67 / 6370.00 = 58.50%

FLOOR AREA - UNIT #1

BASEMENT = 732.67 SQ. FT.
MAIN = 719.33 SQ. FT.
UPPER = 759.42 SQ. FT.
LOFT = 538.96 SQ. FT.
TOTAL = 2018.71 SQ. FT.

FLOOR AREA - UNIT #2

BASEMENT = 736.67 SQ. FT.
MAIN = 723.33 SQ. FT.
UPPER = 747.42 SQ. FT.
LOFT = 538.51 SQ. FT.
TOTAL = 2010.53 SQ. FT.

FLOOR AREA - UNIT #3


BASEMENT = 736.67 SQ. FT.
MAIN = 722.67 SQ. FT.
UPPER = 747.42 SQ. FT.
LOFT = 538.51 SQ. FT.
TOTAL = 2008.60 SQ. FT.

FLOOR AREA - UNIT #4

BASEMENT = 736.67 SQ. FT.
MAIN = 722.67 SQ. FT.
UPPER = 747.42 SQ. FT.
LOFT = 538.51 SQ. FT.
TOTAL = 2008.60 SQ. FT.

EXTERIOR FINISHES:


- 1 ASPHALT SHINGLES
- 2 8" ALUM. FASCIA
- 3 WOOD SOFFIT
- 4 VERTICAL SIDING
- 5 SMOOTH STUCCO - WHITE
- 6 SMOOTH STUCCO - BLACK
- 7 BRICK AS SPEC'D.
- 8 STUCCO FINISH - WHITE
- 9 CAST IN PLACE CONCRETE
- 10 CONCRETE PAVING

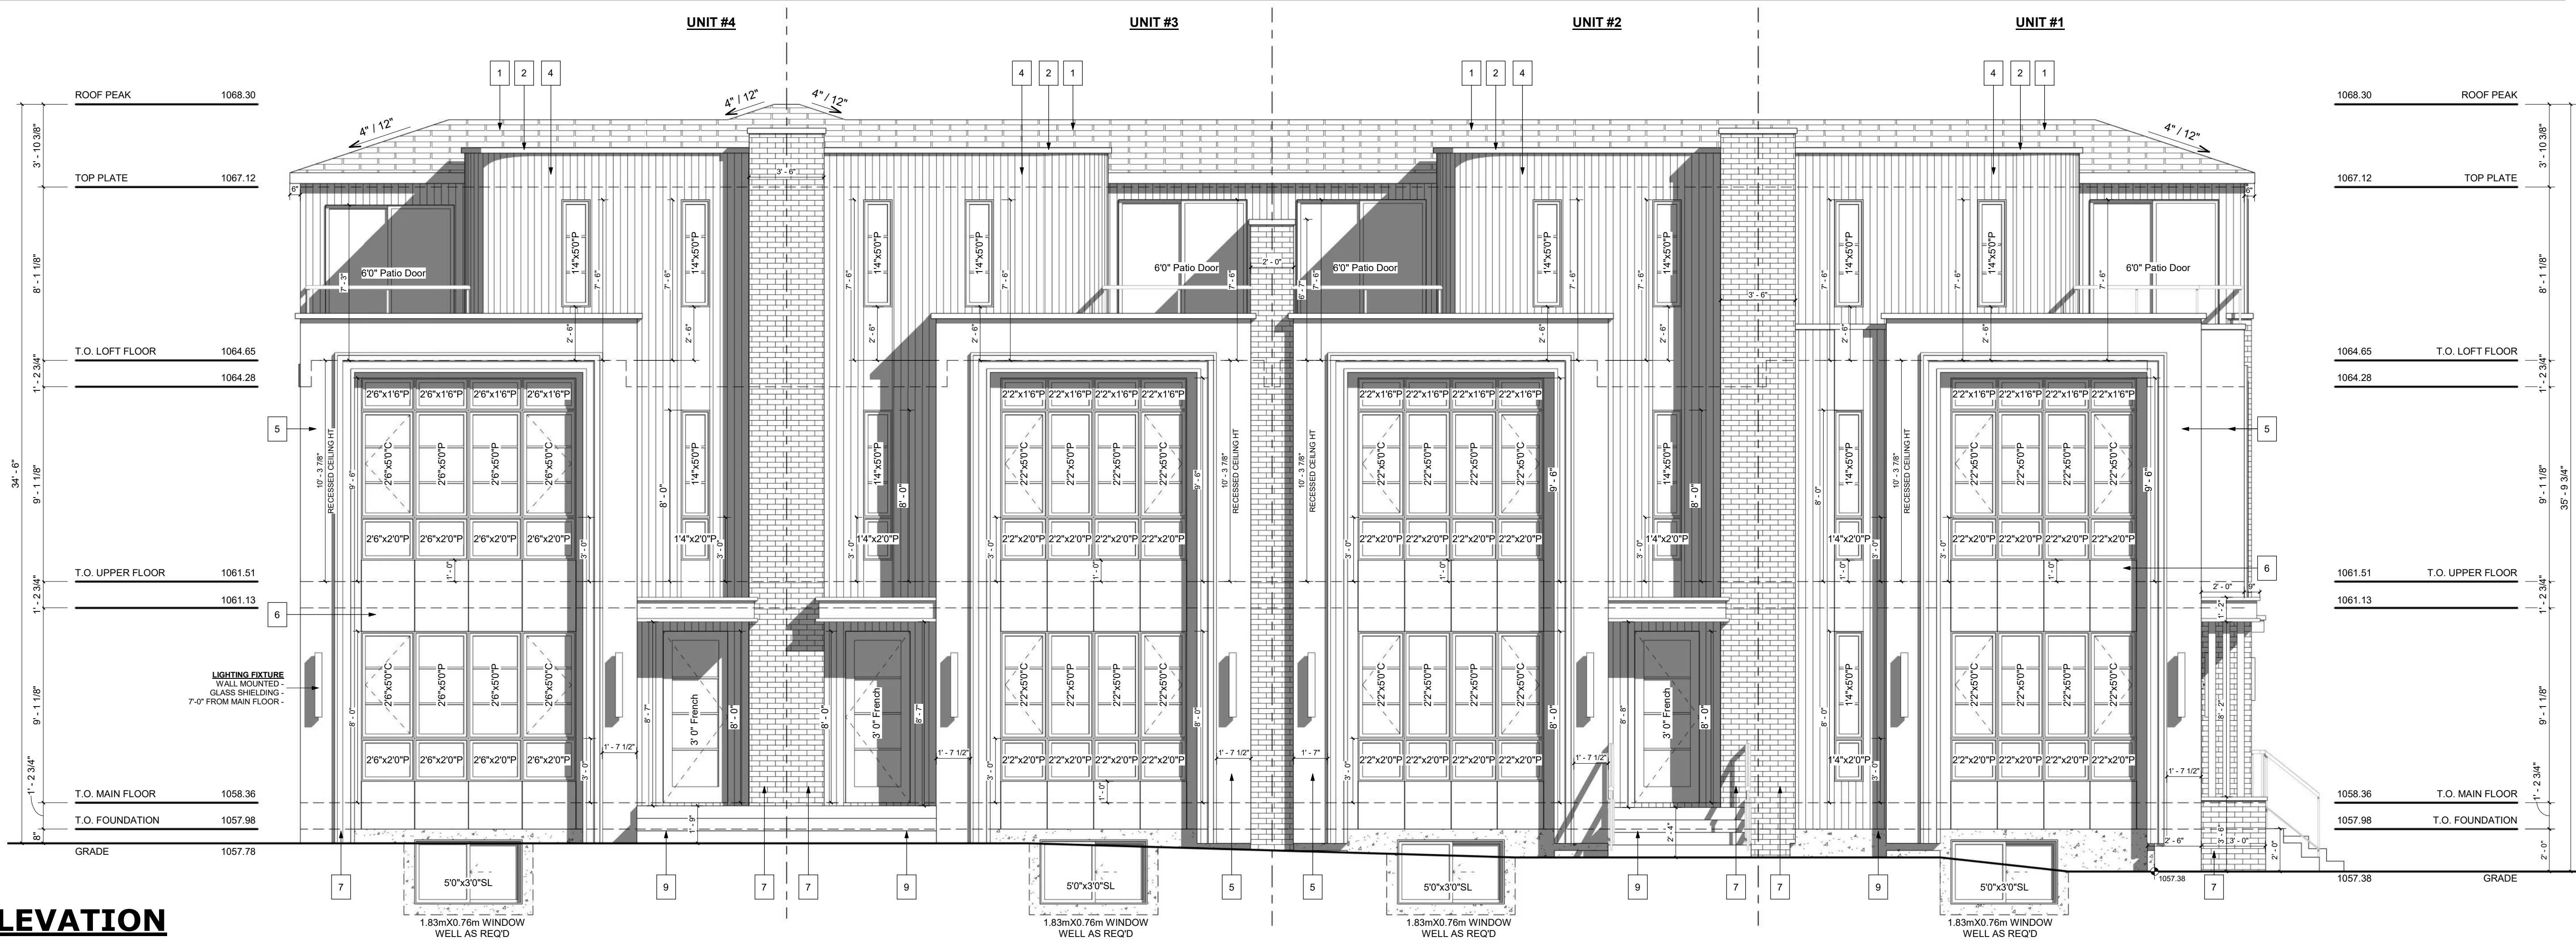

FRONT ELEVATION
SCALE: 1/4" = 1'-0"

EXTERIOR FINISHES:

- 1 ASPHALT SHINGLES
- 2 8" ALUM. FASCIA
- 3 WOOD SOFFIT
- 4 VERTICAL SIDING
- 5 SMOOTH STUCCO - WHITE
- 6 SMOOTH STUCCO - BLACK
- 7 BRICK AS SPEC'D.
- 8 STUCCO FINISH - WHITE
- 9 CAST IN PLACE CONCRETE
- 10 CONCRETE PAVING

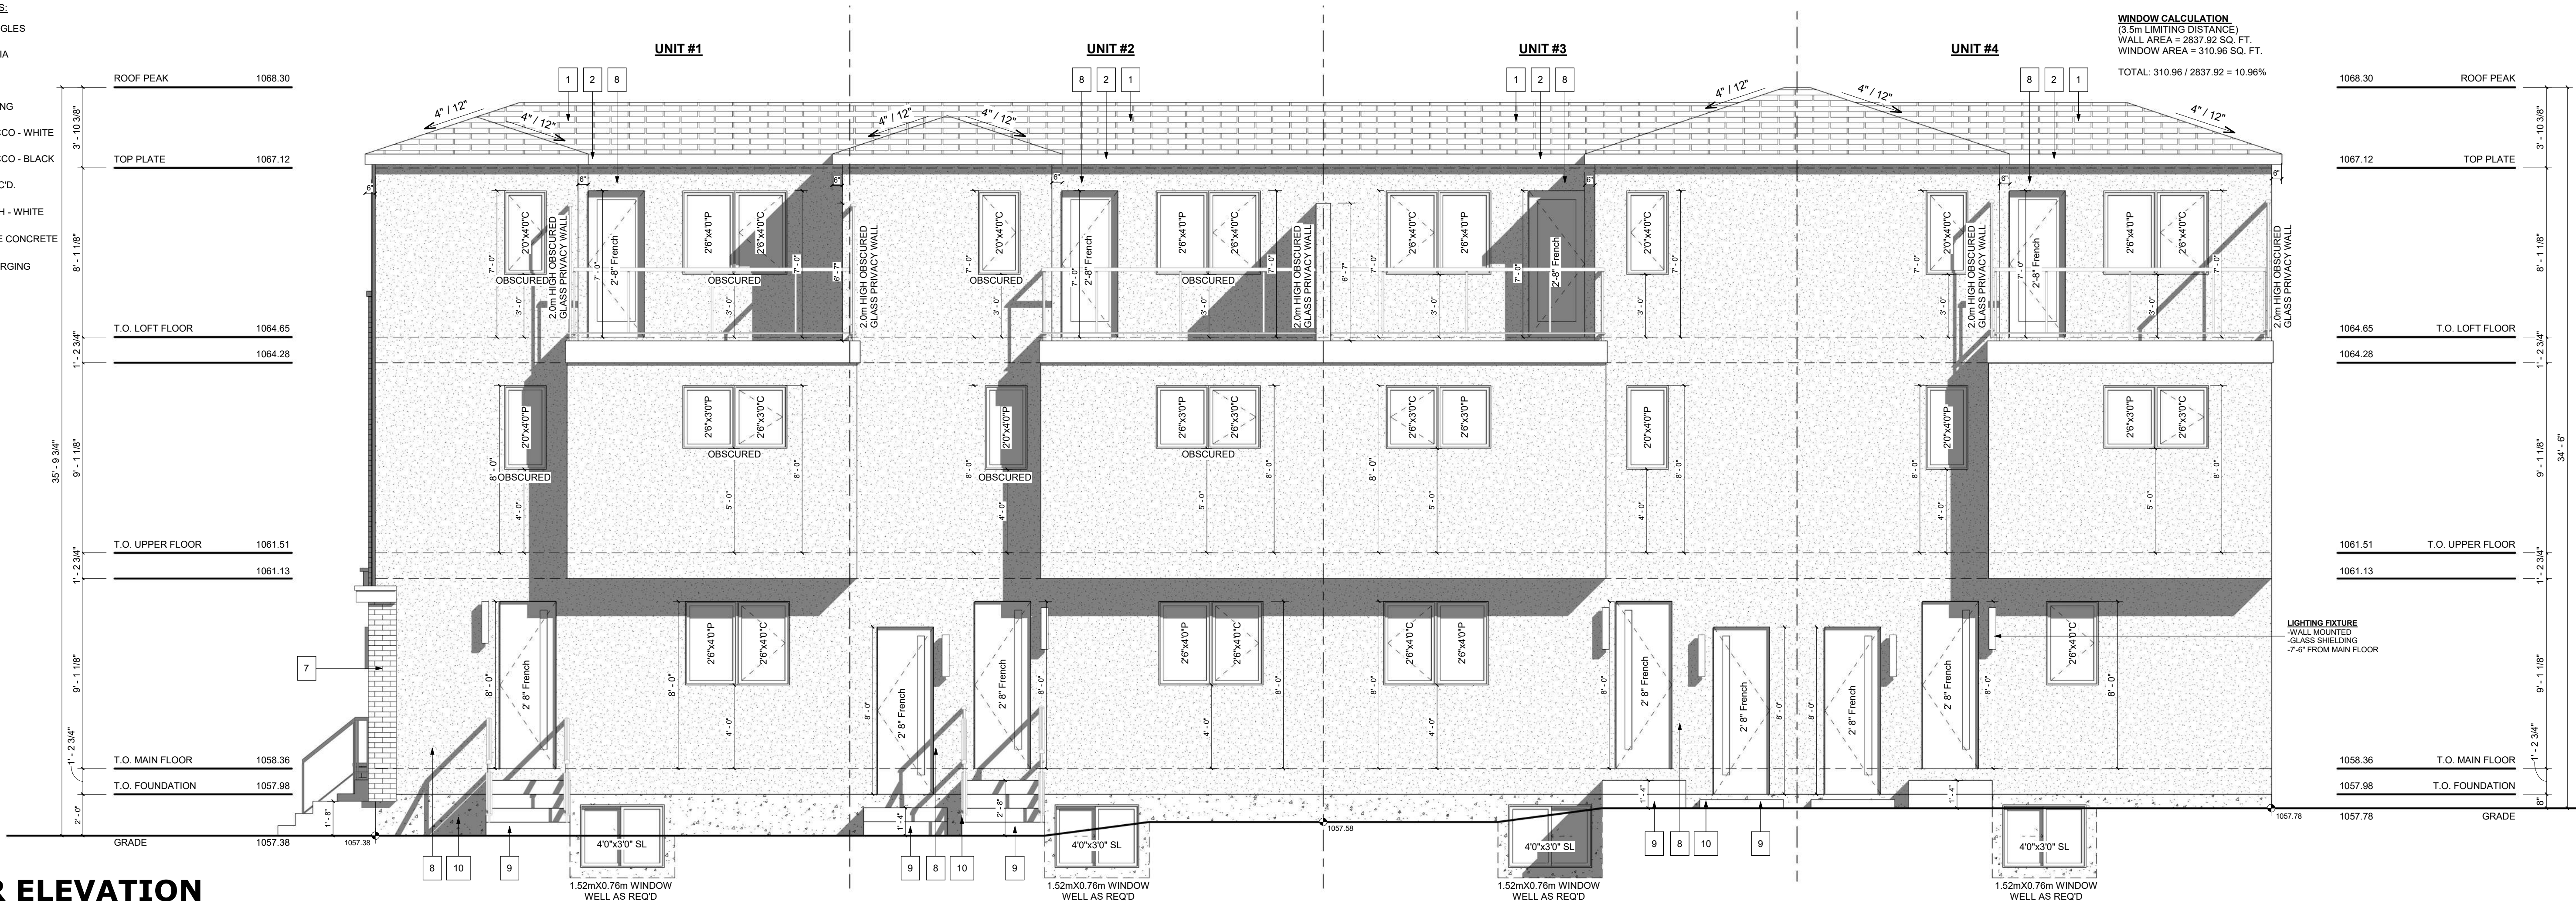

REAR ELEVATION
SCALE: 1/4" = 1'-0"



GENERAL NOTES:
VENTED SOFFIT NOTES:
- VENTED SOFFIT (FRONT AND BACK)
- VENTED SOFFIT ON SIDES IF ITS CLEAR 1.2m
- NON VENTED SIDES SOFFIT IF WITHIN 1.2m
(SOFFIT ARE PRE-FIN ALUM)

MUNICIPAL ADDRESS:
2340 5 AVENUE N.W.
CALGARY, AB

PROJECT:
FOUR UNIT
ROWHOUSE
PROJECT NUMBER:
102-26

STATUS:
DP PLANS

LEGAL LAND DESCRIPTION:
LOT: BLOCK: PLAN:

DO NOT SCALE DRAWINGS.
DRAWINGS ARE TO BE READ IN CONJUNCTION WITH
ALL OTHER APPLICABLE CONSULTANT DRAWINGS
CONTRACTOR IS TO CONFIRM AND COORDINATE ALL
DETAILS WITH SITE CONDITIONS AND OTHER
CONSULTANT DRAWINGS PRIOR TO STARTING
CONSTRUCTION.
JOHN TRINH & ASSOCIATES INC. ASSUMES NO
RESPONSIBILITY, IMPLIED OR DIRECT UNLESS THE
DRAWINGS BEAR THE SEAL AND SIGNATURE OF A
REGISTERED PROFESSIONAL.

NO.	DATE(D/M/Y)	DETAIL	BY
01.	29/01/2026	DP PLANS	K.G.
02.	--	--	--
03.	--	--	--
04.	--	--	--
05.	--	--	--
06.	--	--	--

COPYRIGHT:
ALL IDEAS AND DESIGNS REPRESENTED BY THIS
DRAWING ARE OWNED BY JOHN TRINH &
ASSOCIATES INC. AND WERE CREATED FOR USE IN
A SPECIFIED PROJECT.

NONE OF THE IDEAS AND/OR DESIGNS MAY BE
USED BY, OR DISCLOSED TO, ANY OTHER PERSON
OR ORGANIZATION FOR ANY PURPOSE WITHOUT
THE WRITTEN PERMISSION.

ALL WORK MUST COMPLY WITH THE MOST RECENT
EDITION OF THE ALBERTA BUILDING CODE AND ANY
OTHER GOVERNING AUTHORITIES.

ALL FRAMING, ELECTRICAL ROUGH-IN AND
PLUMBING ROUGH-IN NEEDS TO BE CONFIRMED BY
TRADES/CONTRACTOR AND HOME OWNER. ANY
ISSUE NEEDS TO BE NOTIFIED TO THE DESIGNER
TO BE RESOLVED BEFORE PROCEEDING

FLOOR AREAS:	
MAIN FLOOR AREA:	-- SQ.FT.
UPPER FLOOR AREA:	-- SQ.FT.
LOFT FLOOR AREA:	-- SQ.FT.
TOTAL ABOVE GRADE:	-- SQ.FT.
BASEMENT AREA:	-- SQ.FT.
GARAGE AREA:	-- SQ.FT.

DRAWING SET:
DP PLANS
SHEET NAME:
Front & Rear Elevations

DESIGN BY: JT

DRAWN BY: JT

LAST REVISION BY:

PRINTED: 2026-04-29 4:57:11 PM


SCALE: 1/4" = 1'-0"

PAGE: A-2.0

1	ASPHALT SHINGLES
2	8" ALUM. FASCIA
3	WOOD SOFFIT
4	VERTICAL SIDING
5	SMOOTH STUCCO - WHITE
6	SMOOTH STUCCO - BLACK
7	BRICK AS SPEC'D.
8	STUCCO FINISH - WHITE
9	CAST IN PLACE CONCRETE
10	CONCRETE PARGING



1	ASPHALT SHINGLES
2	8" ALUM. FASCIA
3	WOOD SOFFIT
4	VERTICAL SIDING
5	SMOOTH STUCCO - WHITE
6	SMOOTH STUCCO - BLACK
7	BRICK AS SPEC'D.
8	STUCCO FINISH - WHITE
9	CAST IN PLACE CONCRETE
10	CONCRETE PAVING

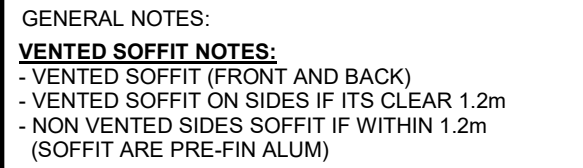

PROJECT:
FOUR UNIT
ROWHOUSE
PROJECT NUMBER:
102-26

STATUS:

DP PLANS

LEGAL LAND DISCRIPTION:

LOT: BLOCK: PLAN:

— — — — — —

DO NOT SCALE DRAWINGS.
DRAWINGS ARE TO BE READ IN CONJUNCTION WITH ALL OTHER APPLICABLE CONSULTANT DRAWINGS.
CONTRACTOR IS TO CONFIRM AND COORDINATE ALL DETAILS WITH SITE CONDITIONS AND OTHER CONSULTANT DRAWINGS PRIOR TO STARTING CONSTRUCTION.
JOHN TRINH & ASSOCIATES INC. ASSUMES NO RESPONSIBILITY, IMPLIED OR DIRECT UNLESS THE DRAWINGS BEAR THE SEAL AND SIGNATURE OF A REGISTERED PROFESSIONAL.

NO.	DATE(D/M/Y)	DETAIL	BY
01.	29/01/2026	DP PLANS	K.G.
02.	--	--	--
03.	--	--	--
04.	--	--	--
05.	--	--	--
06.	--	--	--

COPYRIGHT:
ALL IDEAS AND DESIGNS REPRESENTED BY THIS
DRAWING ARE OWNED BY JOHN TRINH &
ASSOCIATES INC. AND WERE CREATED FOR USE IN
A SPECIFIED PROJECT.

NONE OF THE IDEAS AND/OR DESIGNS MAY BE USED BY, OR DISCLOSED TO, ANY OTHER PERSON OR ORGANIZATION FOR ANY PURPOSE WITHOUT THE WRITTEN PERMISSION.

ALL WORK MUST COMPLY WITH THE MOST RECENT EDITION OF THE ALBERTA BUILDING CODE AND ANY OTHER GOVERNING AUTHORITIES.

ALL FRAMING , ELECTRICAL ROUGH-IN AND PLUMBING ROUGH-IN NEEDS TO BE CONFIRMED BY TRADES/CONTRACTOR AND HOME OWNER. ANY ISSUE NEEDS TO BE NOTIFIED TO THE DESIGNER TO BE RESOLVED BEFORE PROCEEDING

FLOOR AREAS:	
MAIN FLOOR AREA:	— SQ. FT.
UPPER FLOOR AREA:	— SQ. FT.
LOFT FLOOR AREA:	— SQ. FT.
TOTAL ABOVE GRADE:	— SQ. FT.
BASEMENT AREA:	— SQ. FT.
GARAGE AREA:	— SQ. FT.

DRAWING SET:
DP PLANS

SHEET NAME:
Left & Right Elevations

DESIGN BY: JT

DRAWN BY: JT

LAST REVISION BY: -

PRINTED: 2026-04-29 4:57:16 PM

SCALE: $1/4" = 1'-0"$

PAGE: **A-2.1**



GENERAL NOTES:

**GARAGE TO BE
BUILT USING
SPV-003**

MUNICIPAL ADDRESS:

**2340 5 AVENUE N.W.
CALGARY, AB**

PROJECT:

**FOUR UNIT
ROWHOUSE**

PROJECT NUMBER:

102-26

STATUS:

DP PLANS

LEGAL LAND DESCRIPTION:

LOT: BLOCK: PLAN:

--- --- ---

DO NOT SCALE DRAWINGS.
DRAWINGS ARE TO BE READ IN CONJUNCTION WITH
ALL OTHER APPLICABLE CONSULTANT DRAWINGS.
CONTRACTOR IS TO CONFIRM AND COORDINATE ALL
DETAILS WITH SITE CONDITIONS AND OTHER
CONSULTANT DRAWINGS PRIOR TO STARTING
CONSTRUCTION.
JOHN TRINH & ASSOCIATES INC. ASSUMES NO
RESPONSIBILITY, IMPLIED OR DIRECT UNLESS THE
DRAWINGS BEAR THE SEAL AND SIGNATURE OF A
REGISTERED PROFESSIONAL.

NO.	DATE(D/M/Y)	DETAIL	BY
01.	29/01/2026	DP PLANS	K.G.
02.	--	--	--
03.	--	--	--
04.	--	--	--
05.	--	--	--
06.	--	--	--

COPYRIGHT:
ALL IDEAS AND DESIGNS REPRESENTED BY THIS
DRAWING ARE OWNED BY JOHN TRINH &
ASSOCIATES INC. AND WERE CREATED FOR USE IN
A SPECIFIED PROJECT.

NONE OF THE IDEAS AND/OR DESIGNS MAY BE
USED BY, OR DISCLOSED TO, ANY OTHER PERSON
OR ORGANIZATION FOR ANY PURPOSE WITHOUT
THE WRITTEN PERMISSION.

ALL WORK MUST COMPLY WITH THE MOST RECENT
EDITION OF THE ALBERTA BUILDING CODE AND ANY
OTHER GOVERNING AUTHORITIES.

ALL FRAMING, ELECTRICAL ROUGH-IN AND
PLUMBING ROUGH-IN NEEDS TO BE CONFIRMED BY
TRADES/CONTRACTOR AND HOME OWNER. ANY
ISSUE NEEDS TO BE NOTIFIED TO THE DESIGNER
TO BE RESOLVED BEFORE PROCEEDING

FLOOR AREAS:

MAIN FLOOR AREA: -- SQ.FT.

UPPER FLOOR AREA: -- SQ.FT.

LOFT FLOOR AREA: -- SQ.FT.

TOTAL ABOVE GRADE: -- SQ.FT.

BASEMENT AREA: -- SQ.FT.

GARAGE AREA: -- SQ.FT.

DRAWING SET:

DP PLANS

SHEET NAME:

**Garage Plans &
Elevations**

DESIGN BY:

JT

DRAWN BY:

JT

LAST REVISION BY:

-

PRINTED:

2026-04-29 4:57:18 PM

SCALE:


As indicated

PAGE:

A-3.0

EXTERIOR FINISHES:

- 1 ASPHALT SHINGLES
- 2 8" ALUM. FASCIA
- 3 HARDIEBOARD SIDING - WHITE
- 4 CONCRETE PARGING

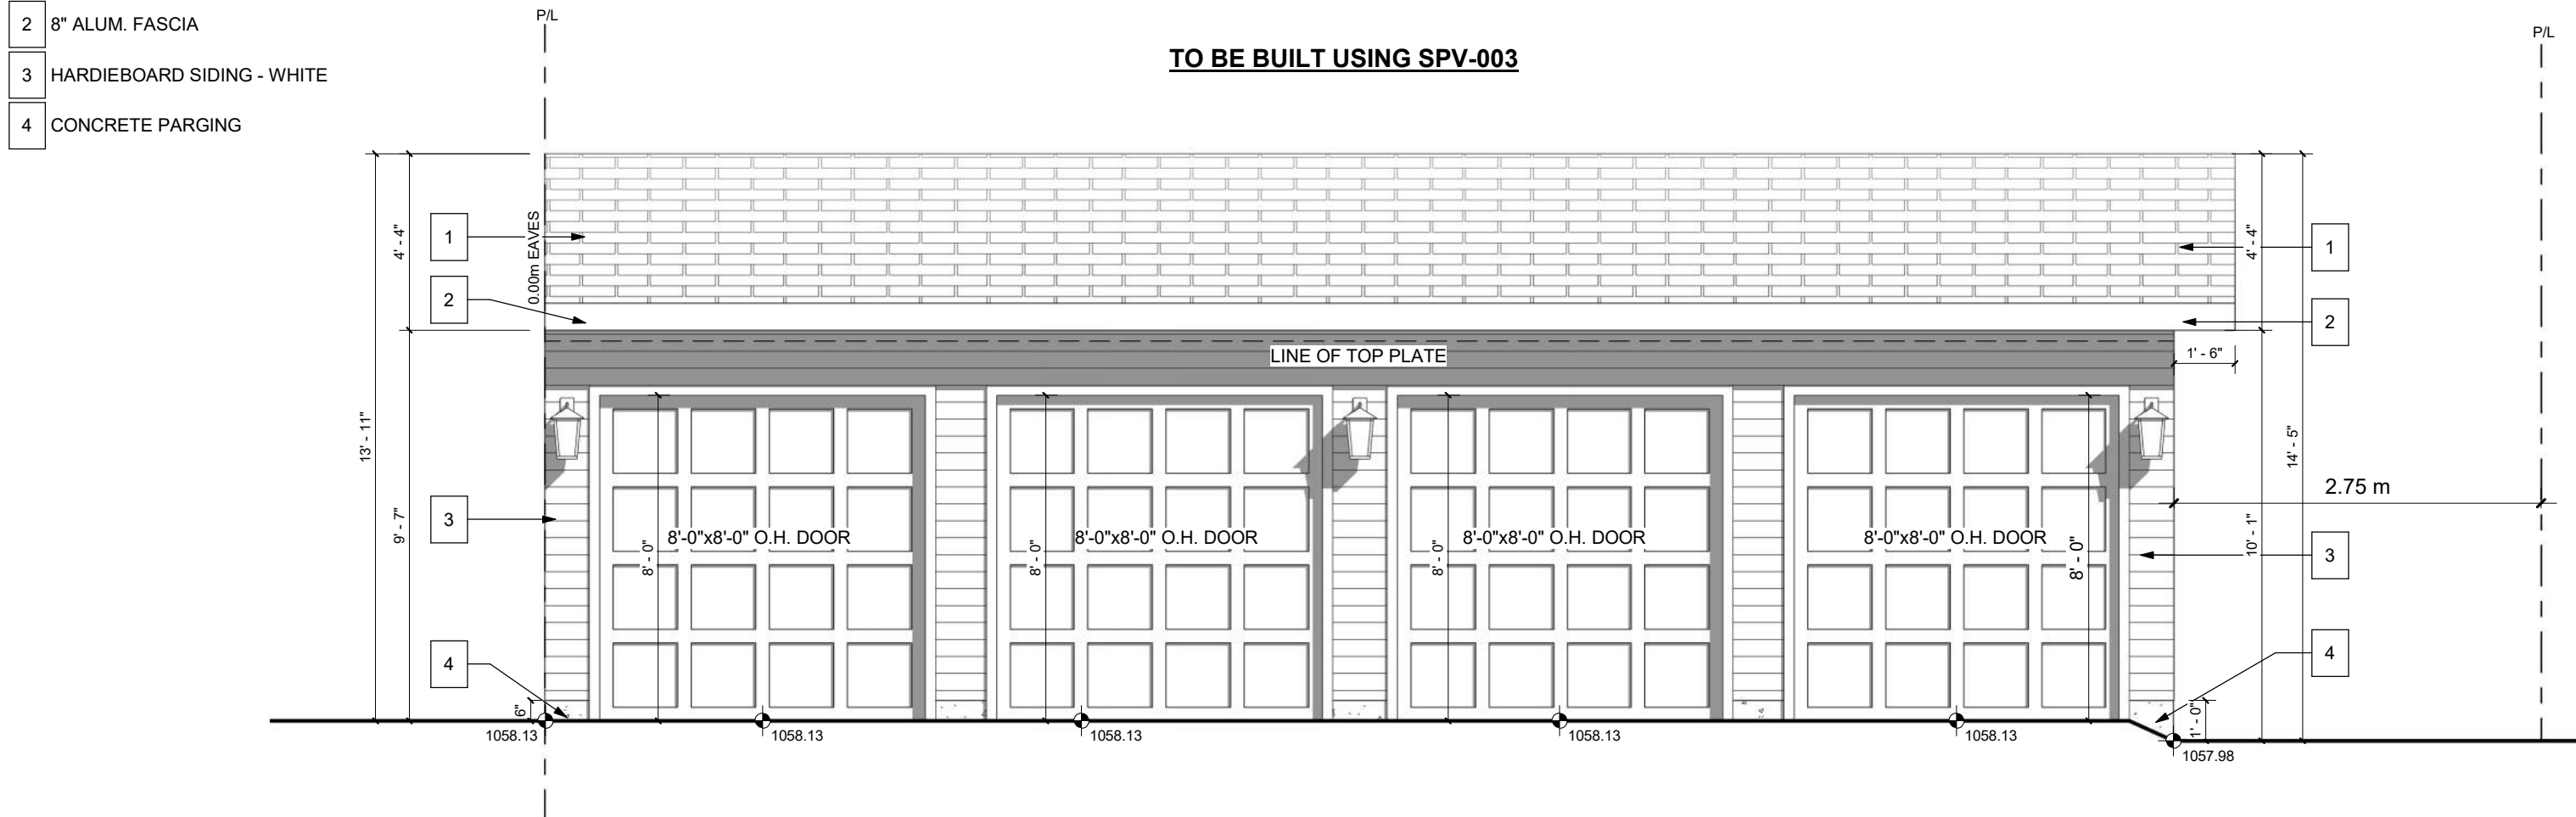


GARAGE FRONT

SCALE: 1/4" = 1'-0"

EXTERIOR FINISHES:

- 1 ASPHALT SHINGLES
- 2 8" ALUM. FASCIA
- 3 HARDIEBOARD SIDING - WHITE
- 4 CONCRETE PARGING

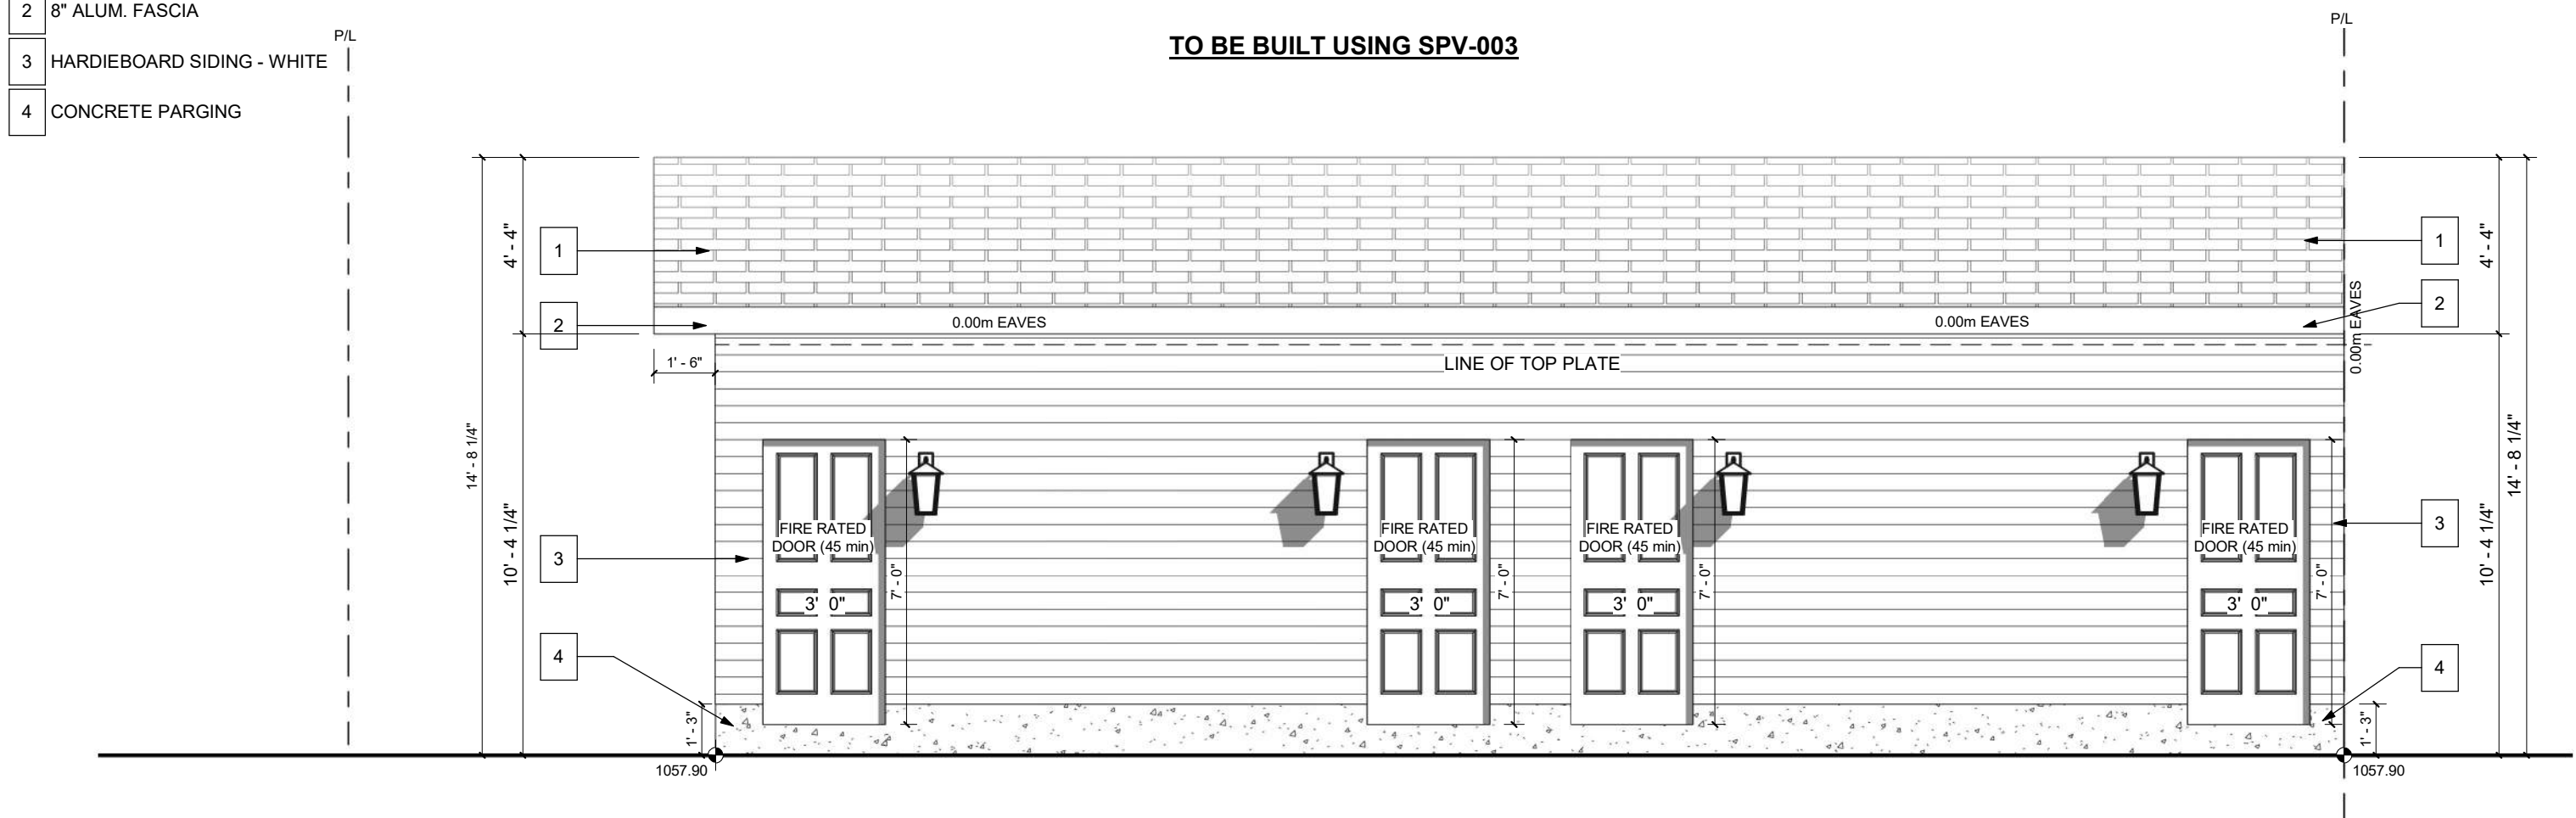


GARAGE REAR

SCALE: 1/4" = 1'-0"

EXTERIOR FINISHES:

- 1 ASPHALT SHINGLES
- 2 8" ALUM. FASCIA
- 3 HARDIEBOARD SIDING - WHITE
- 4 CONCRETE PARGING

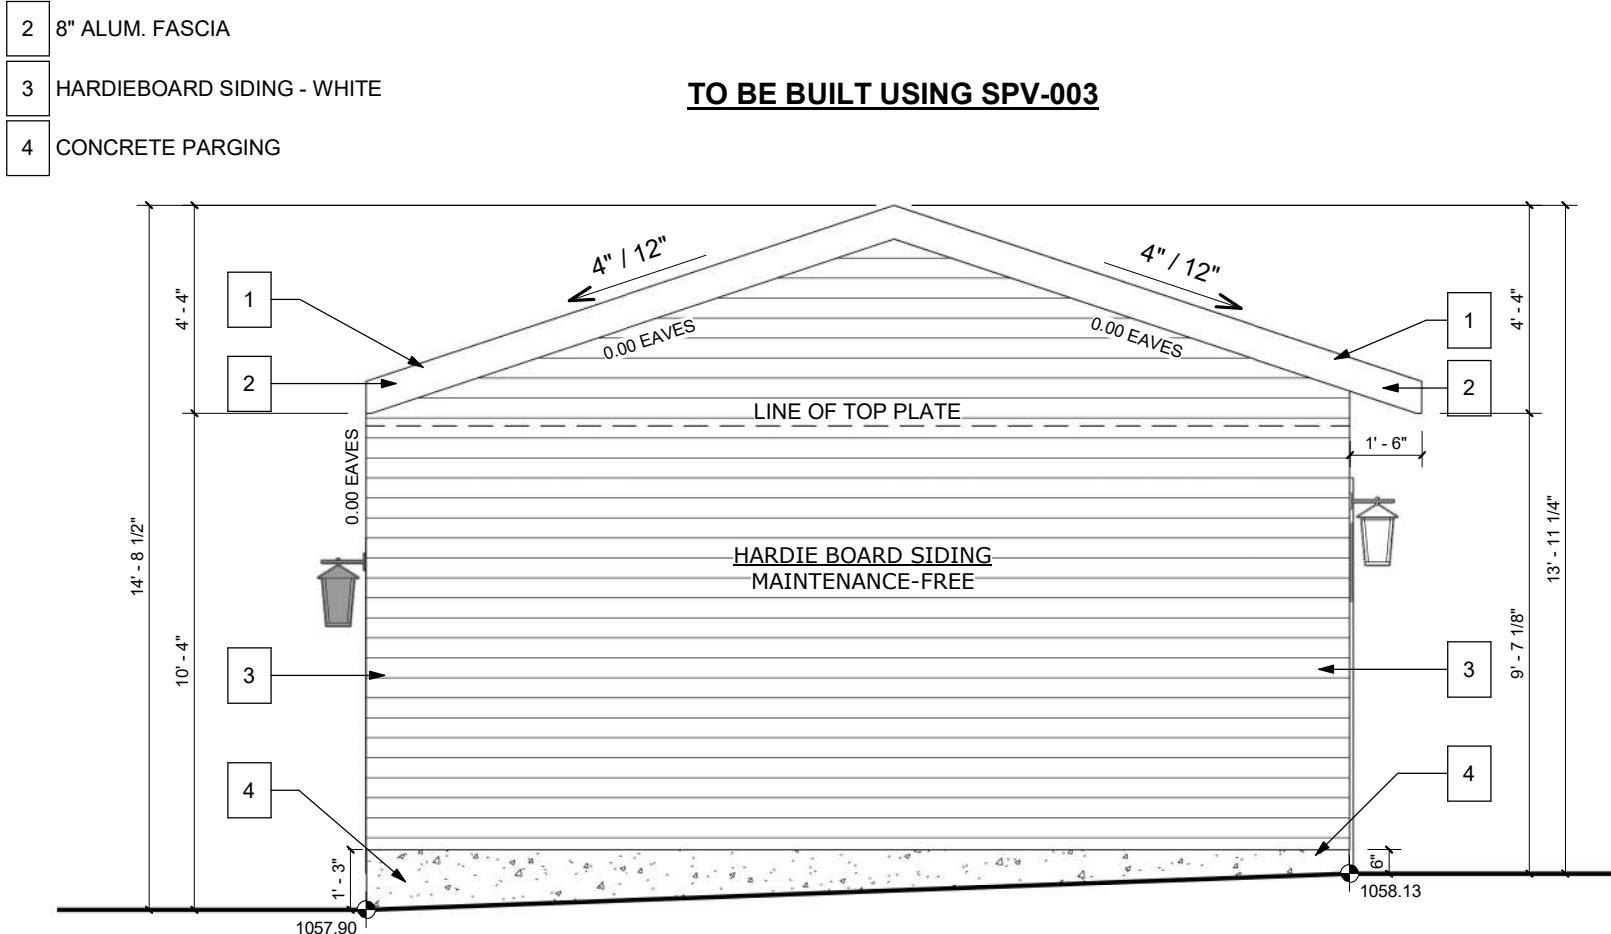


GARAGE LEFT

SCALE: 1/4" = 1'-0"


EXTERIOR FINISHES:

- 1 ASPHALT SHINGLES
- 2 8" ALUM. FASCIA
- 3 HARDIEBOARD SIDING - WHITE
- 4 CONCRETE PARGING

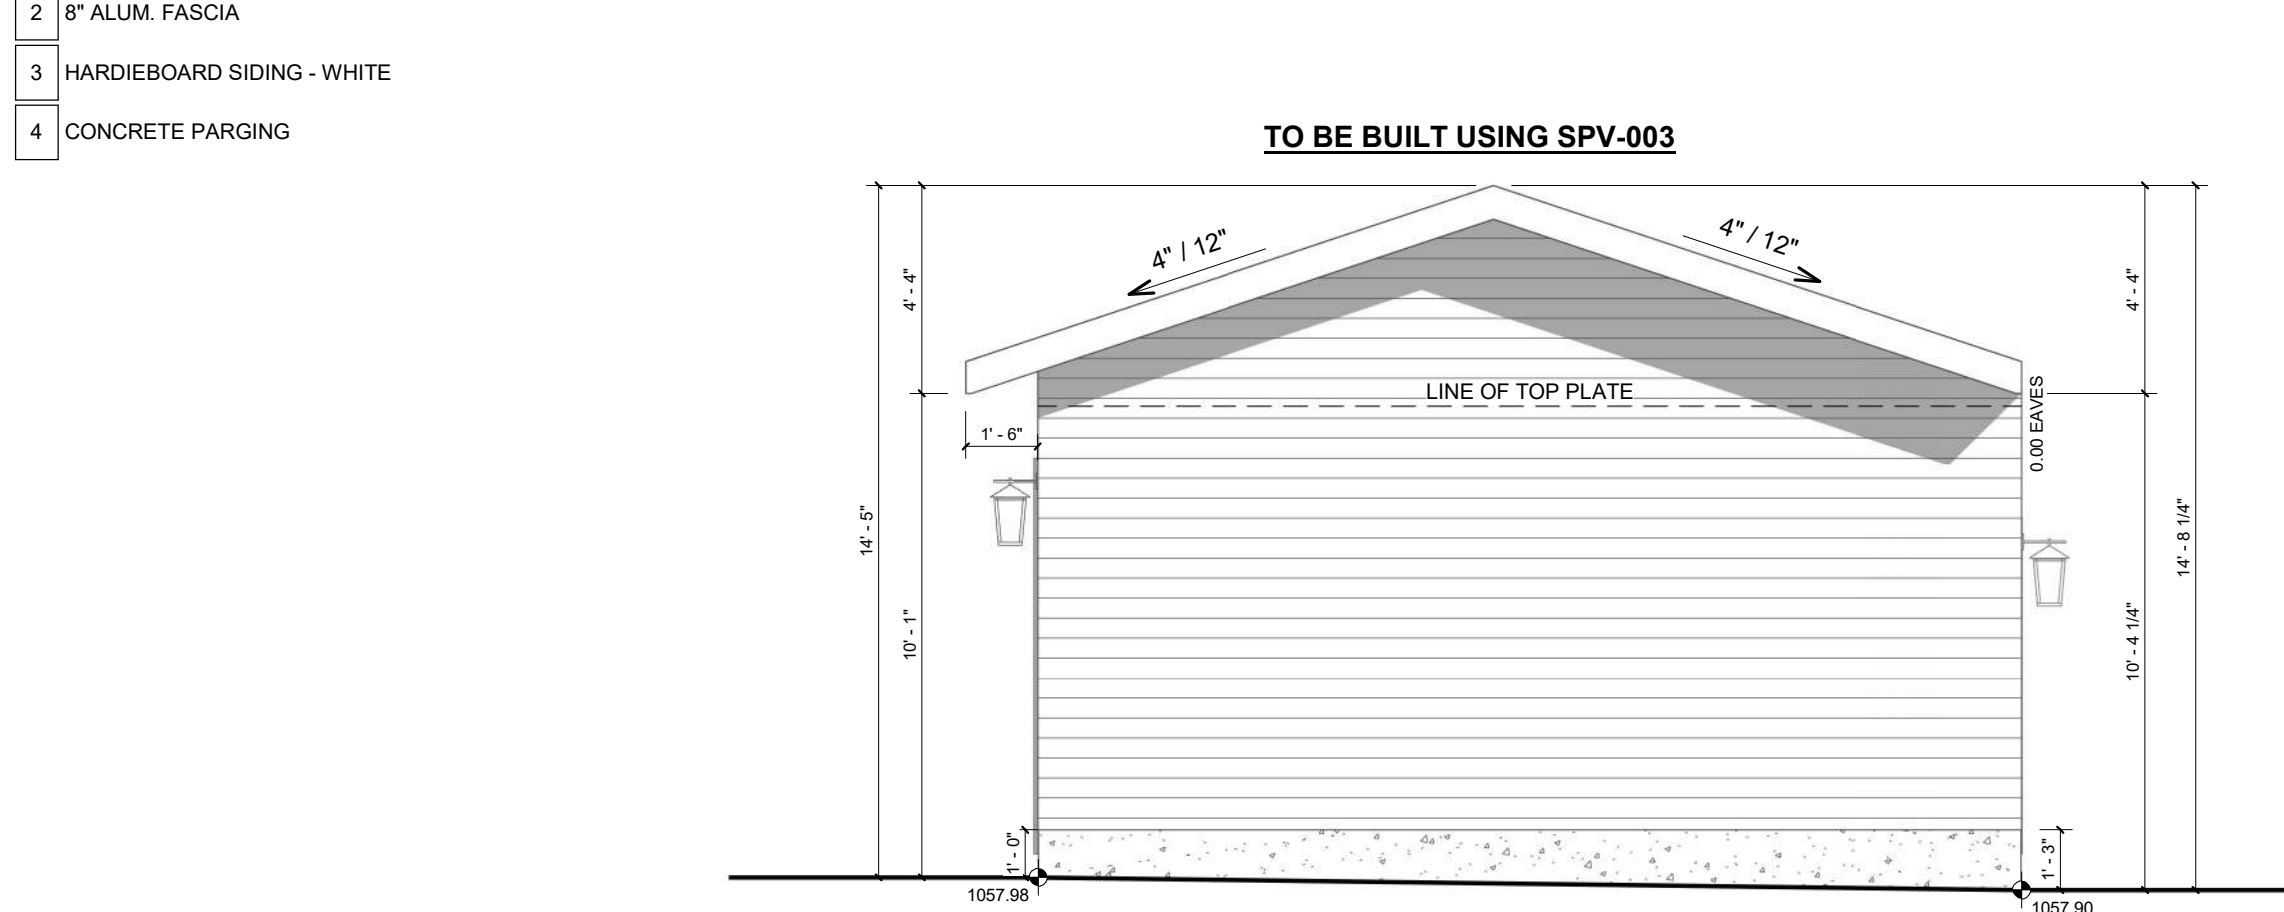


GARAGE RIGHT

SCALE: 1/4" = 1'-0"

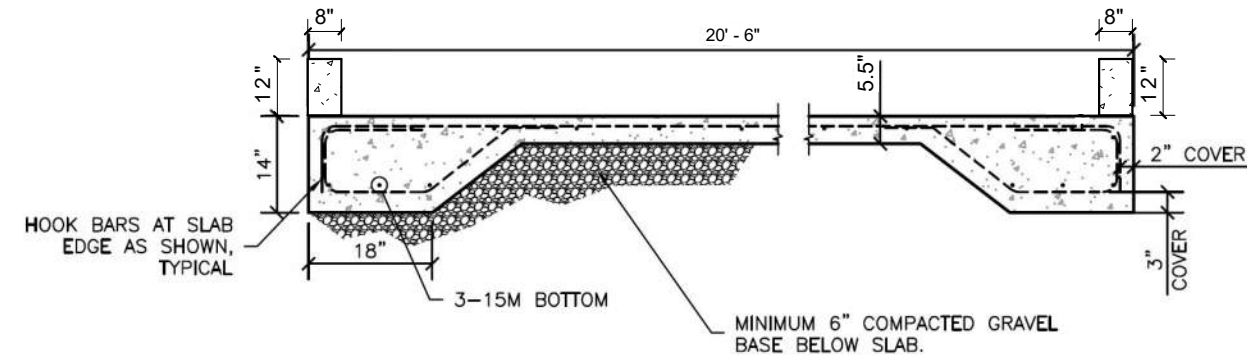

SECTION A

SCALE: NTS

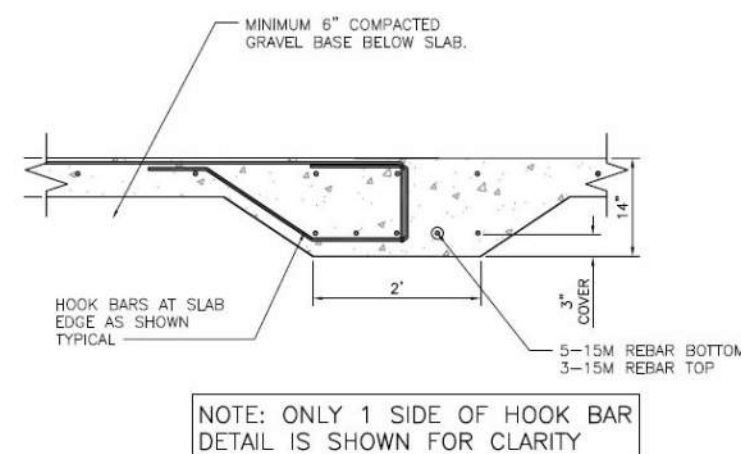

SECTION @ PARTY WALL

SCALE: NTS