

This is a **contextual** application

What's the difference?

The information below came from the Land Use Bylaw, please visit

for more information.



VS.



Contextual Single Detached Dwelling

These types of homes are classified as a **permitted use** and can only exist in developed areas. A permitted use means the building meets specific **Use Rules** and building design requirements that follow all the Land Use Bylaw rules. Because no relaxations can be requested and the property meets all the criteria, The City and the public **CANNOT** provide comments.

Who can comment on the application:

- ☒ The City
- ☒ The public

Single Detached Dwelling

These types of homes are classified as a **discretionary use** in developed areas. Relaxations on Land Use Bylaw Rules can be requested by applicants. A discretionary use means The City and the public **CAN** comment on the use of the building and how the design may impact or align with policies and the community context, i.e. setbacks, height, size, etc.

Who can comment on the application:

- ☒ The City
- ☒ The public

Tip: Anytime you see the word 'contextual,' it will be a permitted use = no comments, no relaxations.

Contextual Single Detached dwelling applications follow a strict set of rules, are restricted in size and placement based on the neighbouring properties and cannot propose any relaxations of the Land Use Bylaw. As part of the application process, The City completes a review on all applications to determine if all the contextual rules are being met.

What if the application does not meet the rules?


If the application does not meet the contextual rules, The City informs the applicant that they can change their application to meet the rules or the application will become a discretionary use **Single Detached** dwelling which would allow The City and the public to comment.

The City has reviewed this application and determined that it meets the contextual rules.


These plans and renderings are presented on the Development Map for information only without the ability to provide commentary.

Learn more at:
Calgary.ca/development



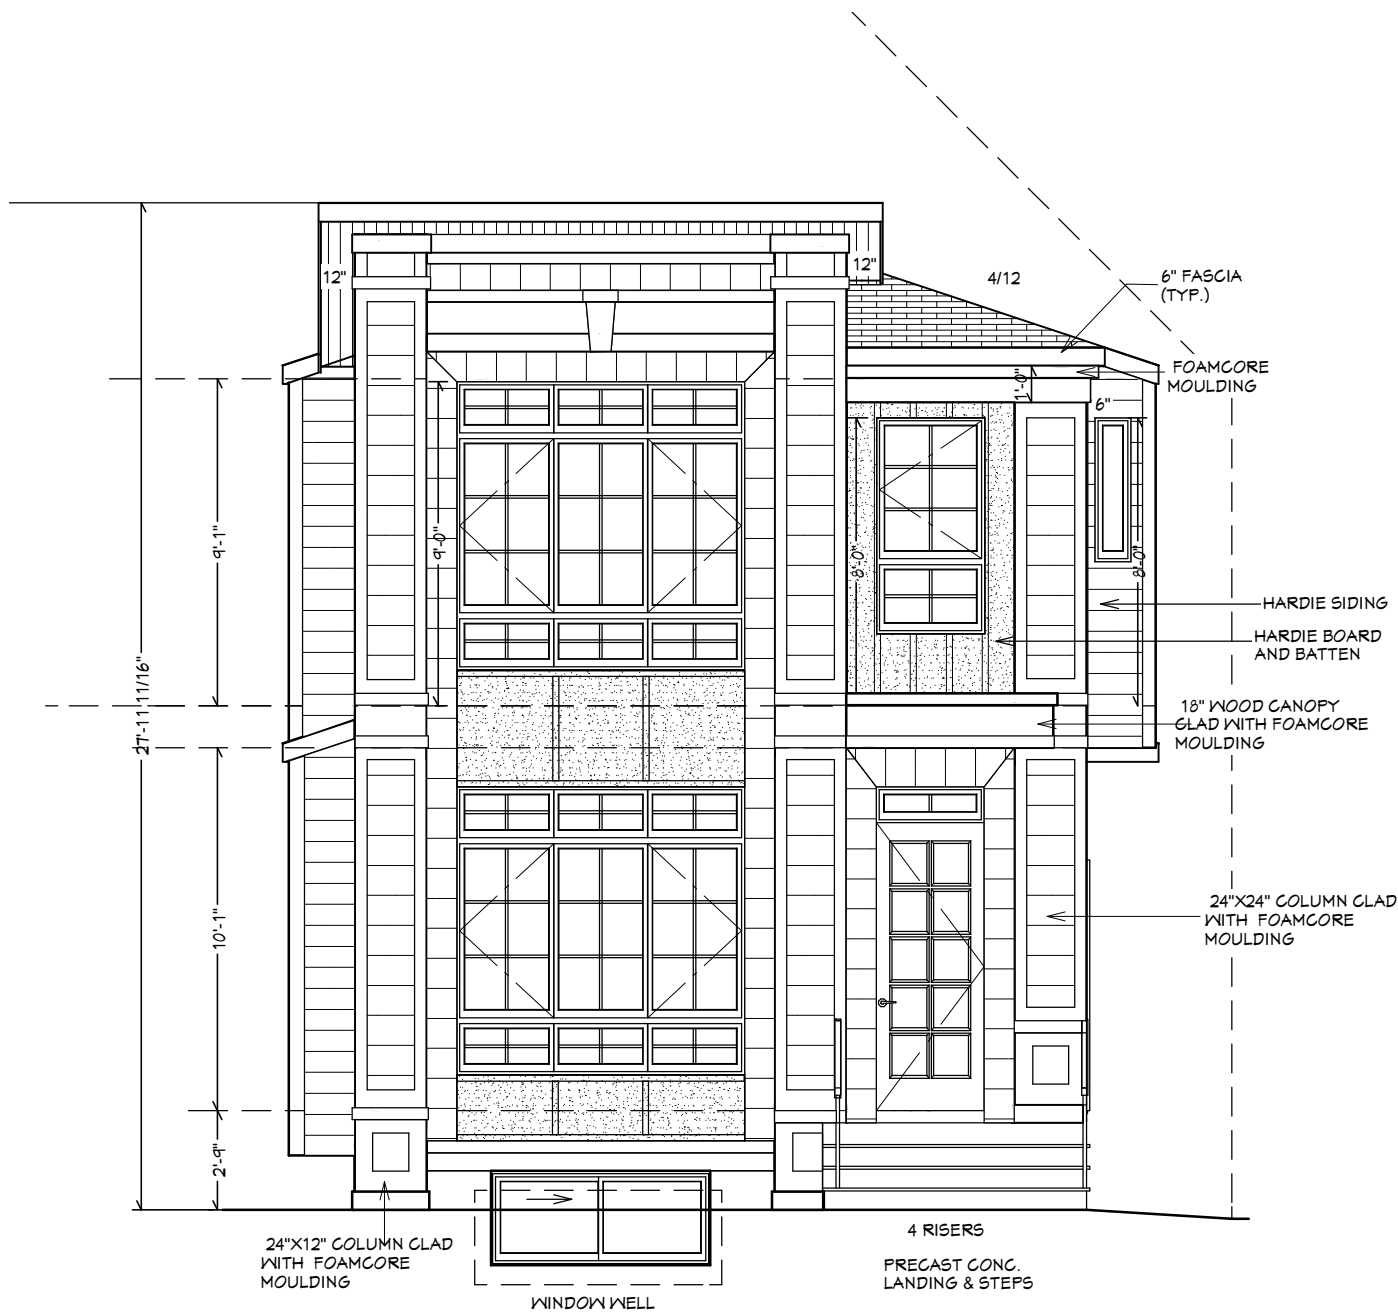


FRONT ELEVATION

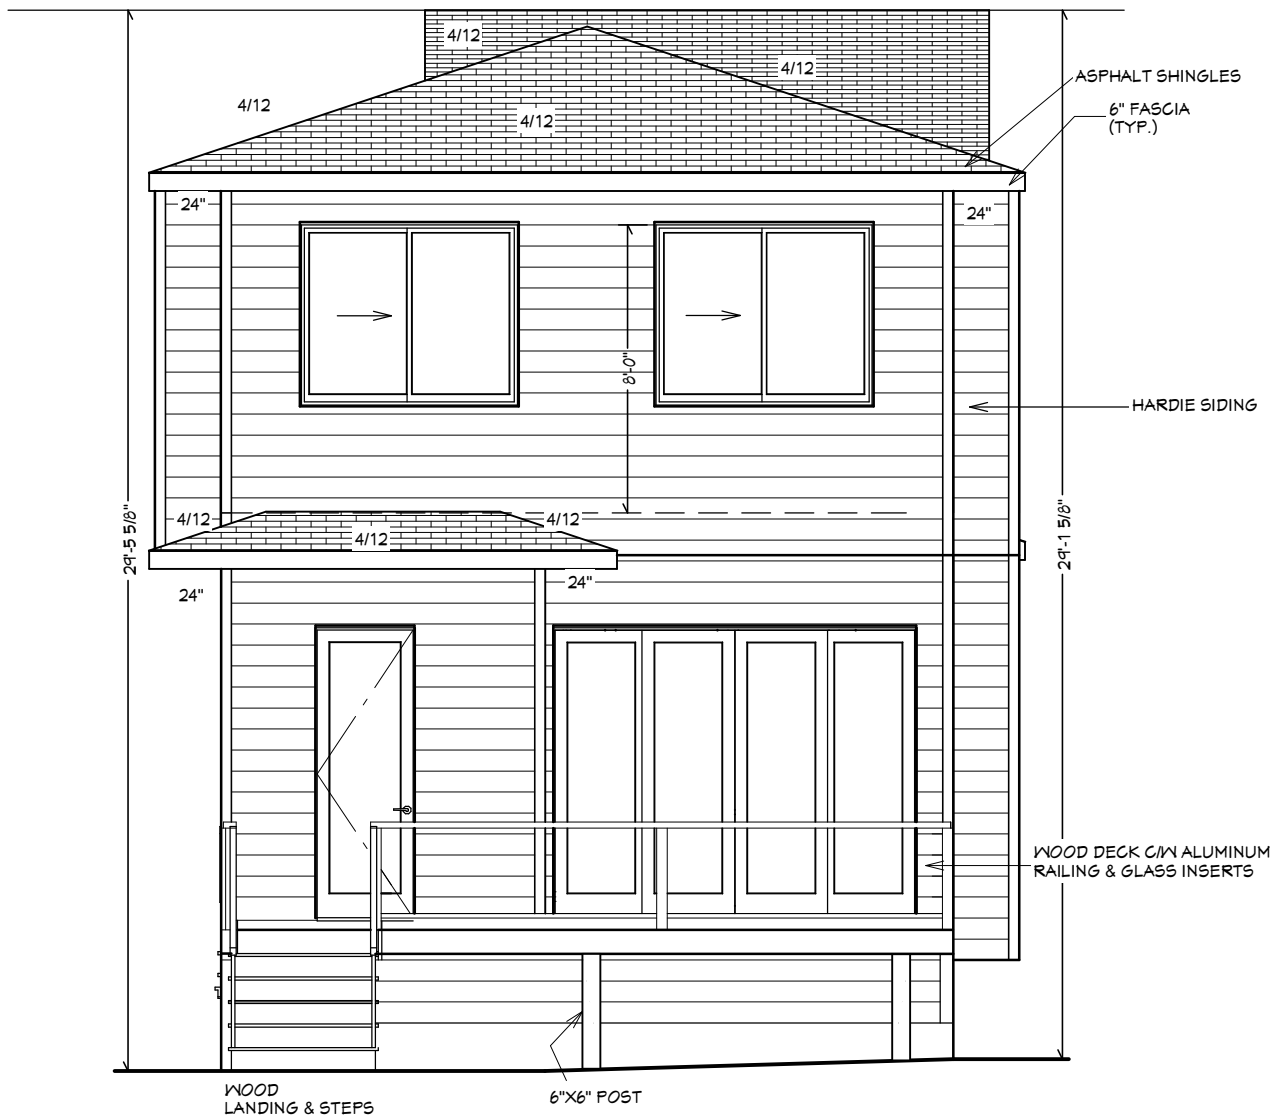

REAR ELEVATION


BUILDER/CONTRACTOR MUST CHECK & VERIFY ALL DIMENSIONS & DETAILS BEFORE STARTING ANY CONSTRUCTION AND REPORT ANY ERROR IN ADVANCE TO DESIGNER. DESIGNERS LIABILITY LIMITED TO CORRECTION OF PLANS ONLY.

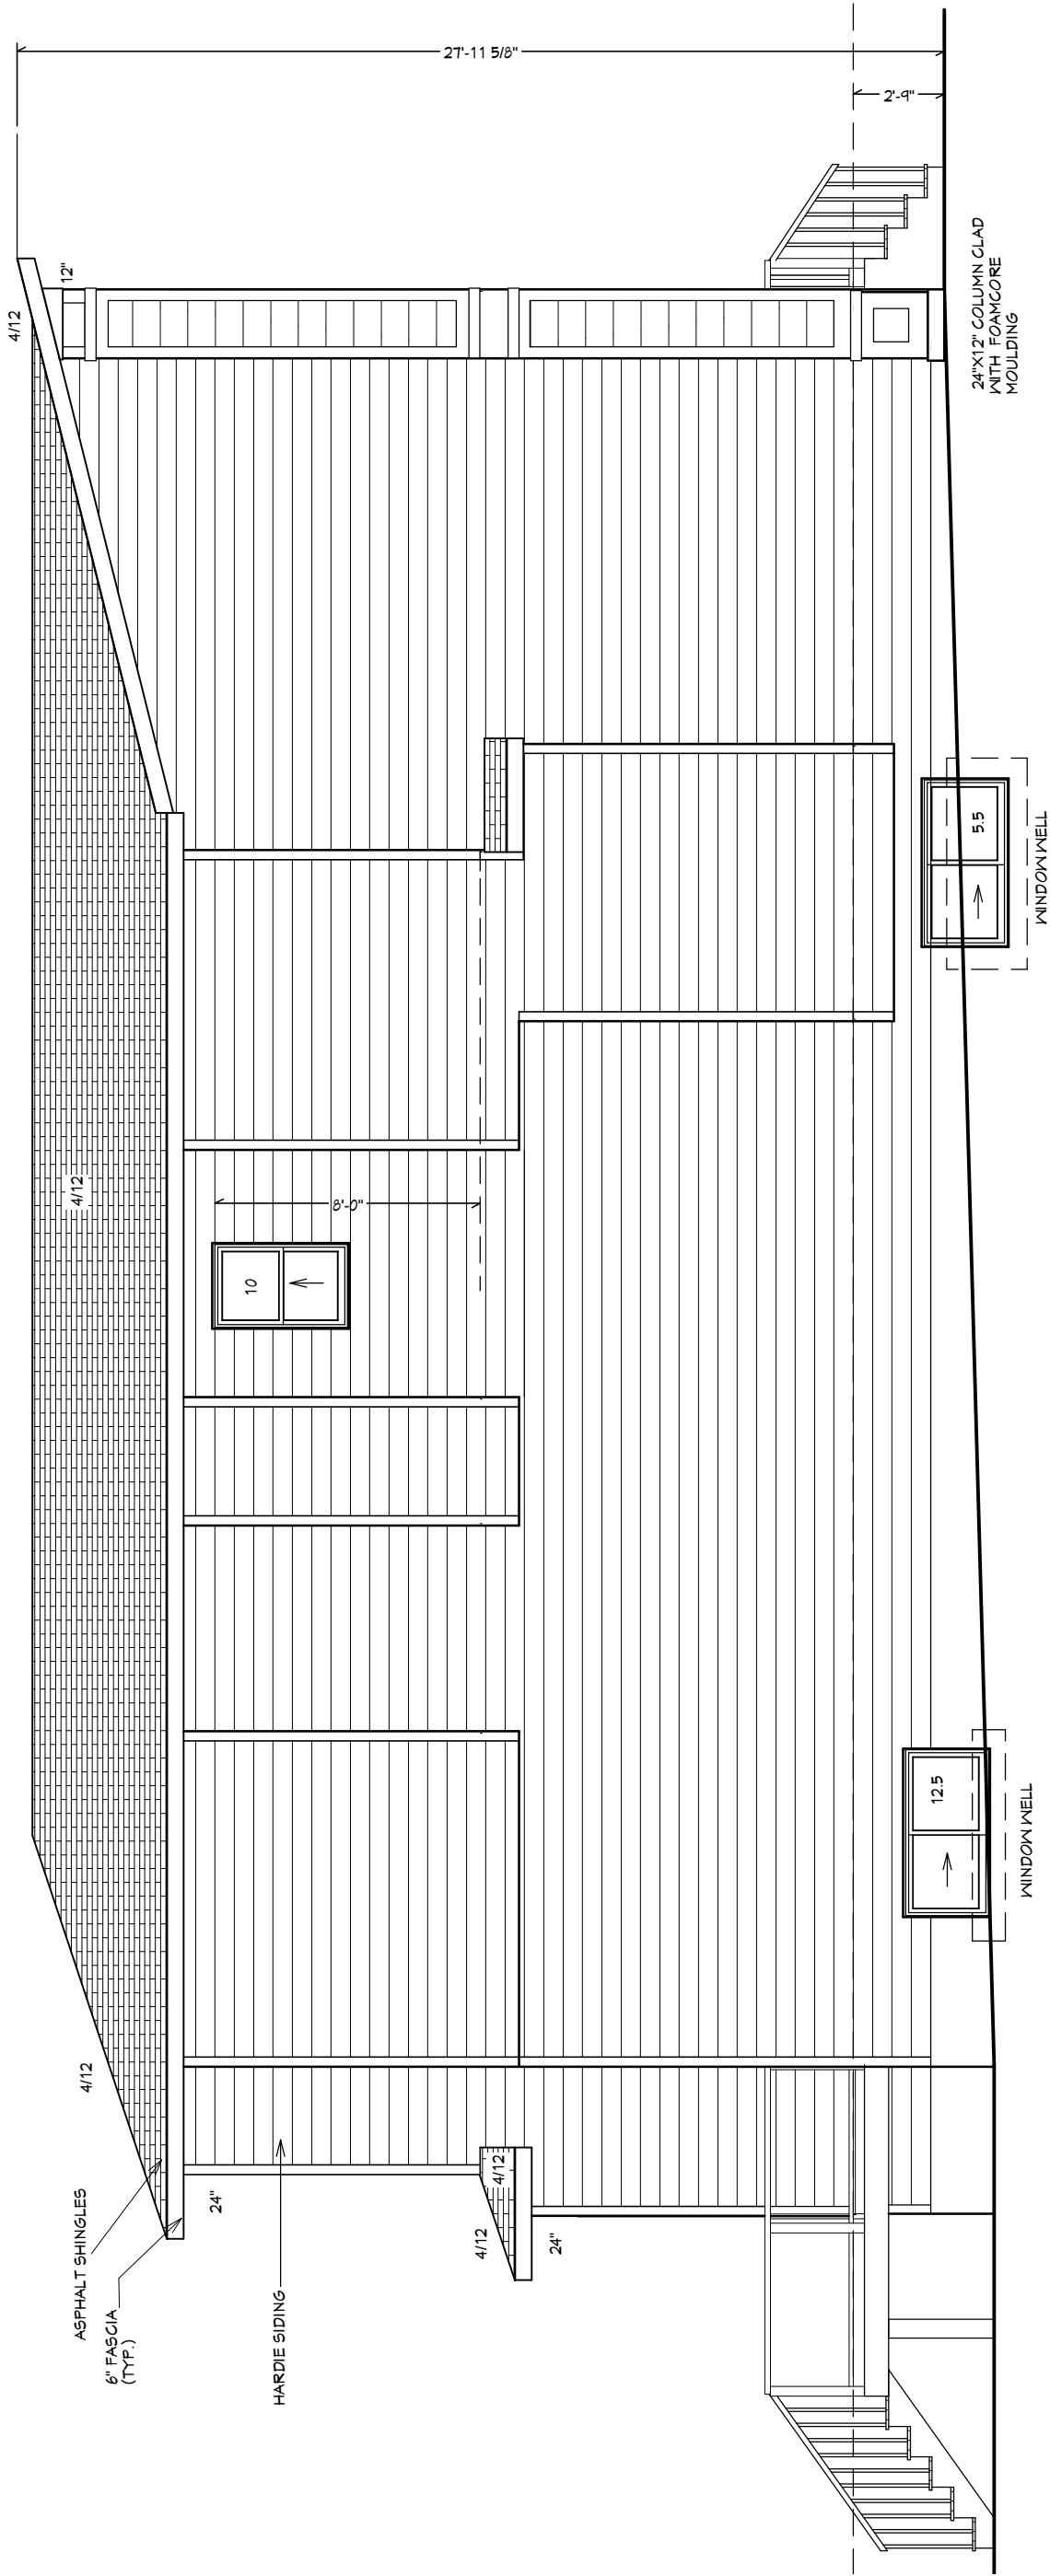

WALL AREA = 1,339 SQ. FT.
UNPROTECTED OPENING = 28 SQ. FT. (2.1%)



LEFT ELEVATION

BUILDER/CONTRACTOR MUST CHECK & VERIFY ALL DIMENSIONS & DETAILS BEFORE STARTING ANY CONSTRUCTION AND REPORT ANY ERROR IN ADVANCE TO DESIGNER. DESIGNERS LIABILITY LIMITED TO CORRECTION OF PLANS ONLY.

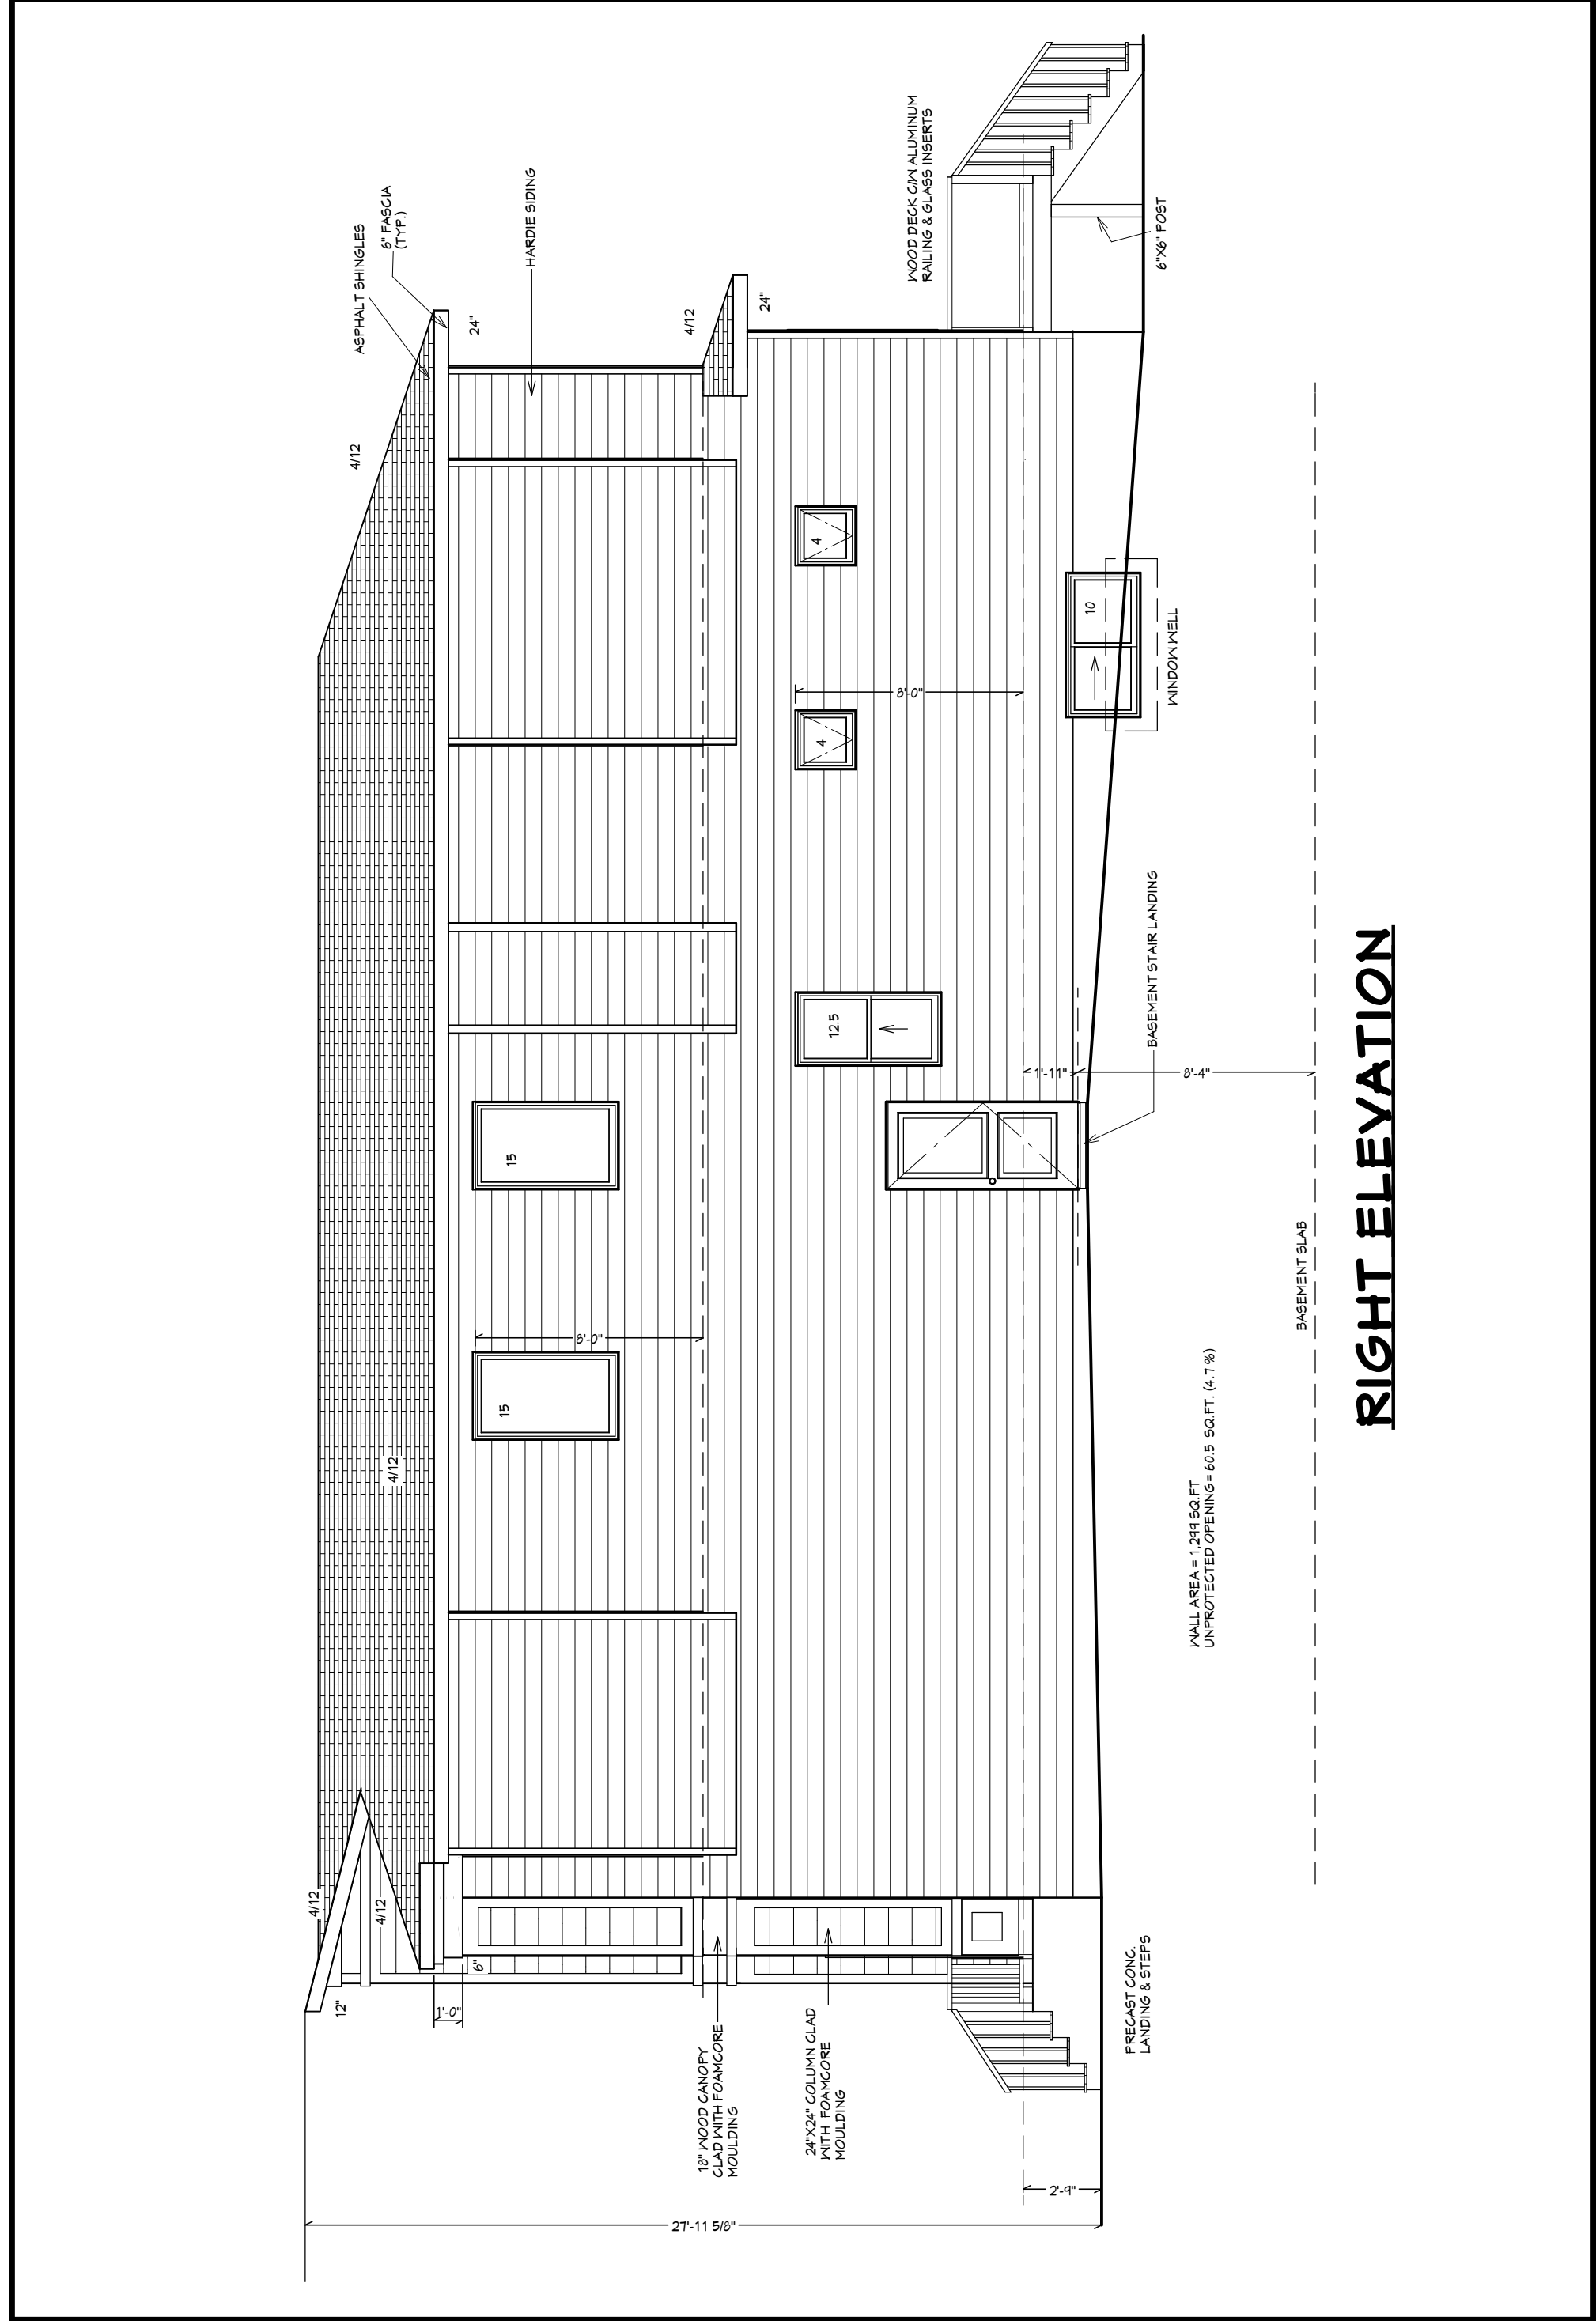


BUILDER/CONTRACTOR MUST CHECK & VERIFY ALL DIMENSIONS & DETAILS BEFORE STARTING ANY CONSTRUCTION AND REPORT ANY ERROR IN ADVANCE TO DESIGNER. DESIGNERS LIABILITY LIMITED TO CORRECTION OF PLANS ONLY.


SCALE		
3/16"=1'- 0"		
ISSUED FOR	Revisions	date
1		

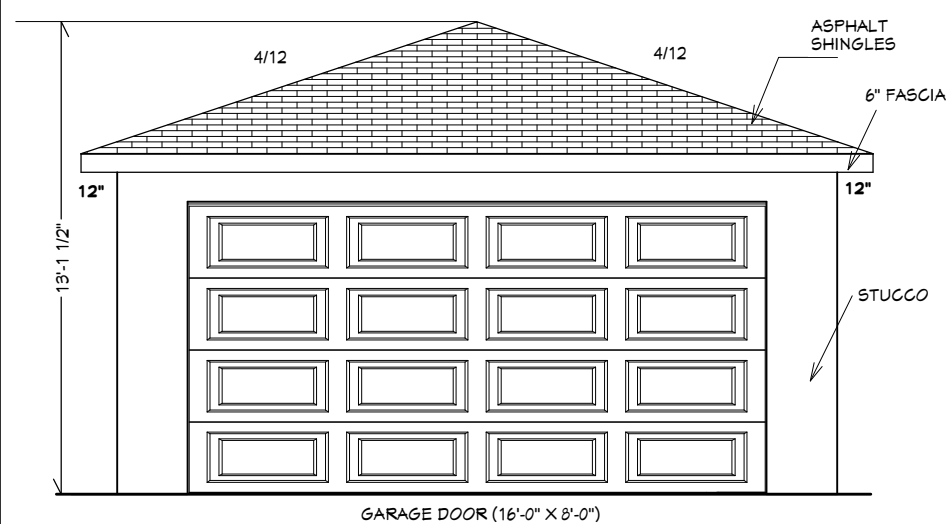 


FRONT ELEVATION

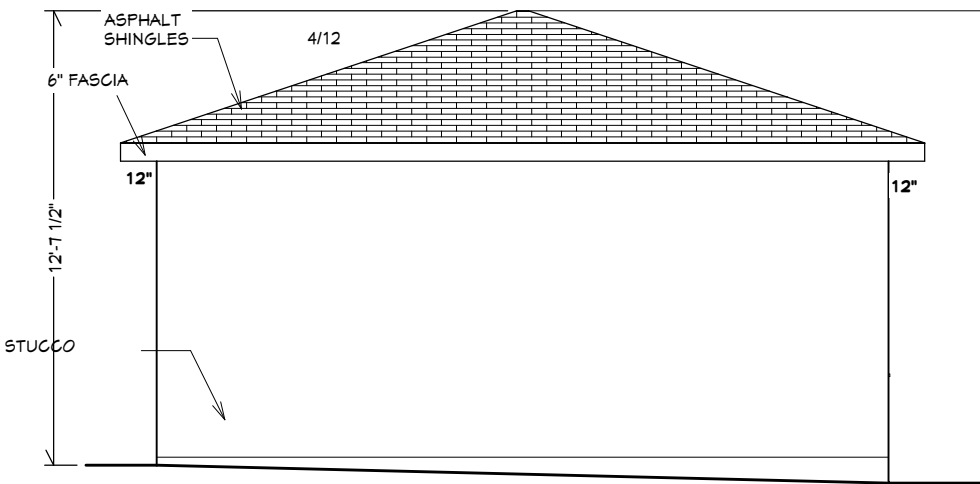

LEFT ELEVATION

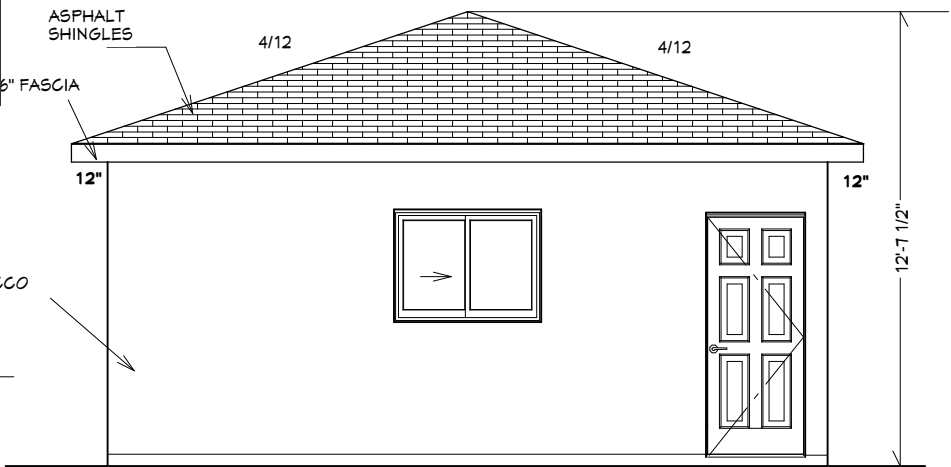

REAR ELEVATION

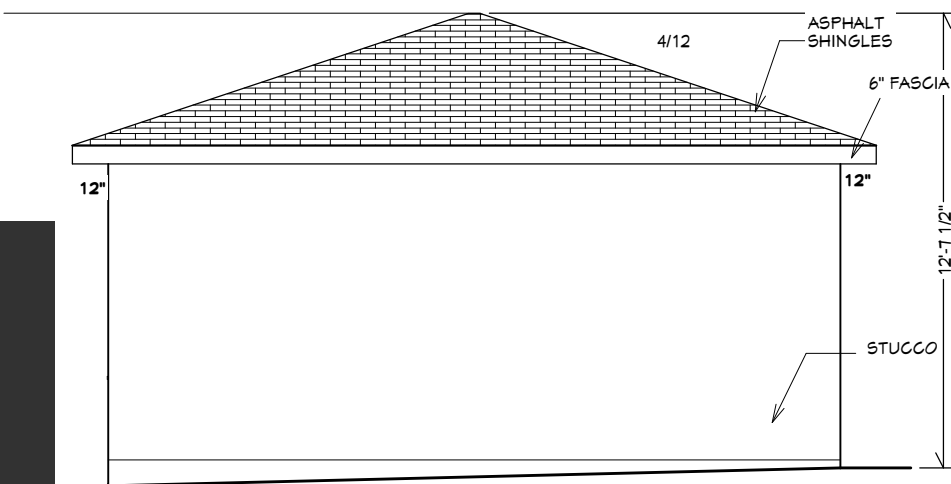

RIGHT ELEVATION

GARAGE DRAWINGS

TREE SCHEDULE

TREE NO.	TYPE	CALIPER (DIA.)	CANOPY (DIA.)		
T1	ELM	0.2	±3	T-51094521	TO REMAIN
T2	SPRUCE	0.5	±5	INSIDE PROPERTY	TO BE REMOVED
T3	SPRUCE	0.5	±5	INSIDE PROPERTY	TO BE REMOVED
T4	DECIDUOUS	0.1	±1	INSIDE PROPERTY	TO BE REMOVED
T5	DECIDUOUS	0.1	±1	INSIDE PROPERTY	TO BE REMOVED
T6	DECIDUOUS	0.1	±1	INSIDE PROPERTY	TO BE REMOVED
T7	DECIDUOUS	MULTI-BRANCH	±1	INSIDE PROPERTY	TO BE REMOVED
T8	DECIDUOUS	MULTI-BRANCH	±1	INSIDE PROPERTY	TO BE REMOVED
T9	CONIFEROUS	0.1	±1	INSIDE PROPERTY	TO BE REMOVED

MUNICIPAL ADDRESS:
2108 HALIFAX CR NW WEST UNIT
CALGARY, AB

LEGAL DESCRIPTION
LOT 2, BLOCK 8, PLAN 9110G1

LOT AREA : 316.195 SQ.M.


HOUSE = 103.47
GARAGE = 37.47
TOTAL =140.94 (44.57%)

MUNICIPAL ADDRESS:
2108 HALIFAX CR NW EAST UNIT
CALGARY, AB

LEGAL DESCRIPTION
LOT 2, BLOCK 8, PLAN 9110G1

LOT AREA : 316.195 SQ.M.

HOUSE = 103.47
GARAGE = 37.47
TOTAL =140.94 (44.57%)

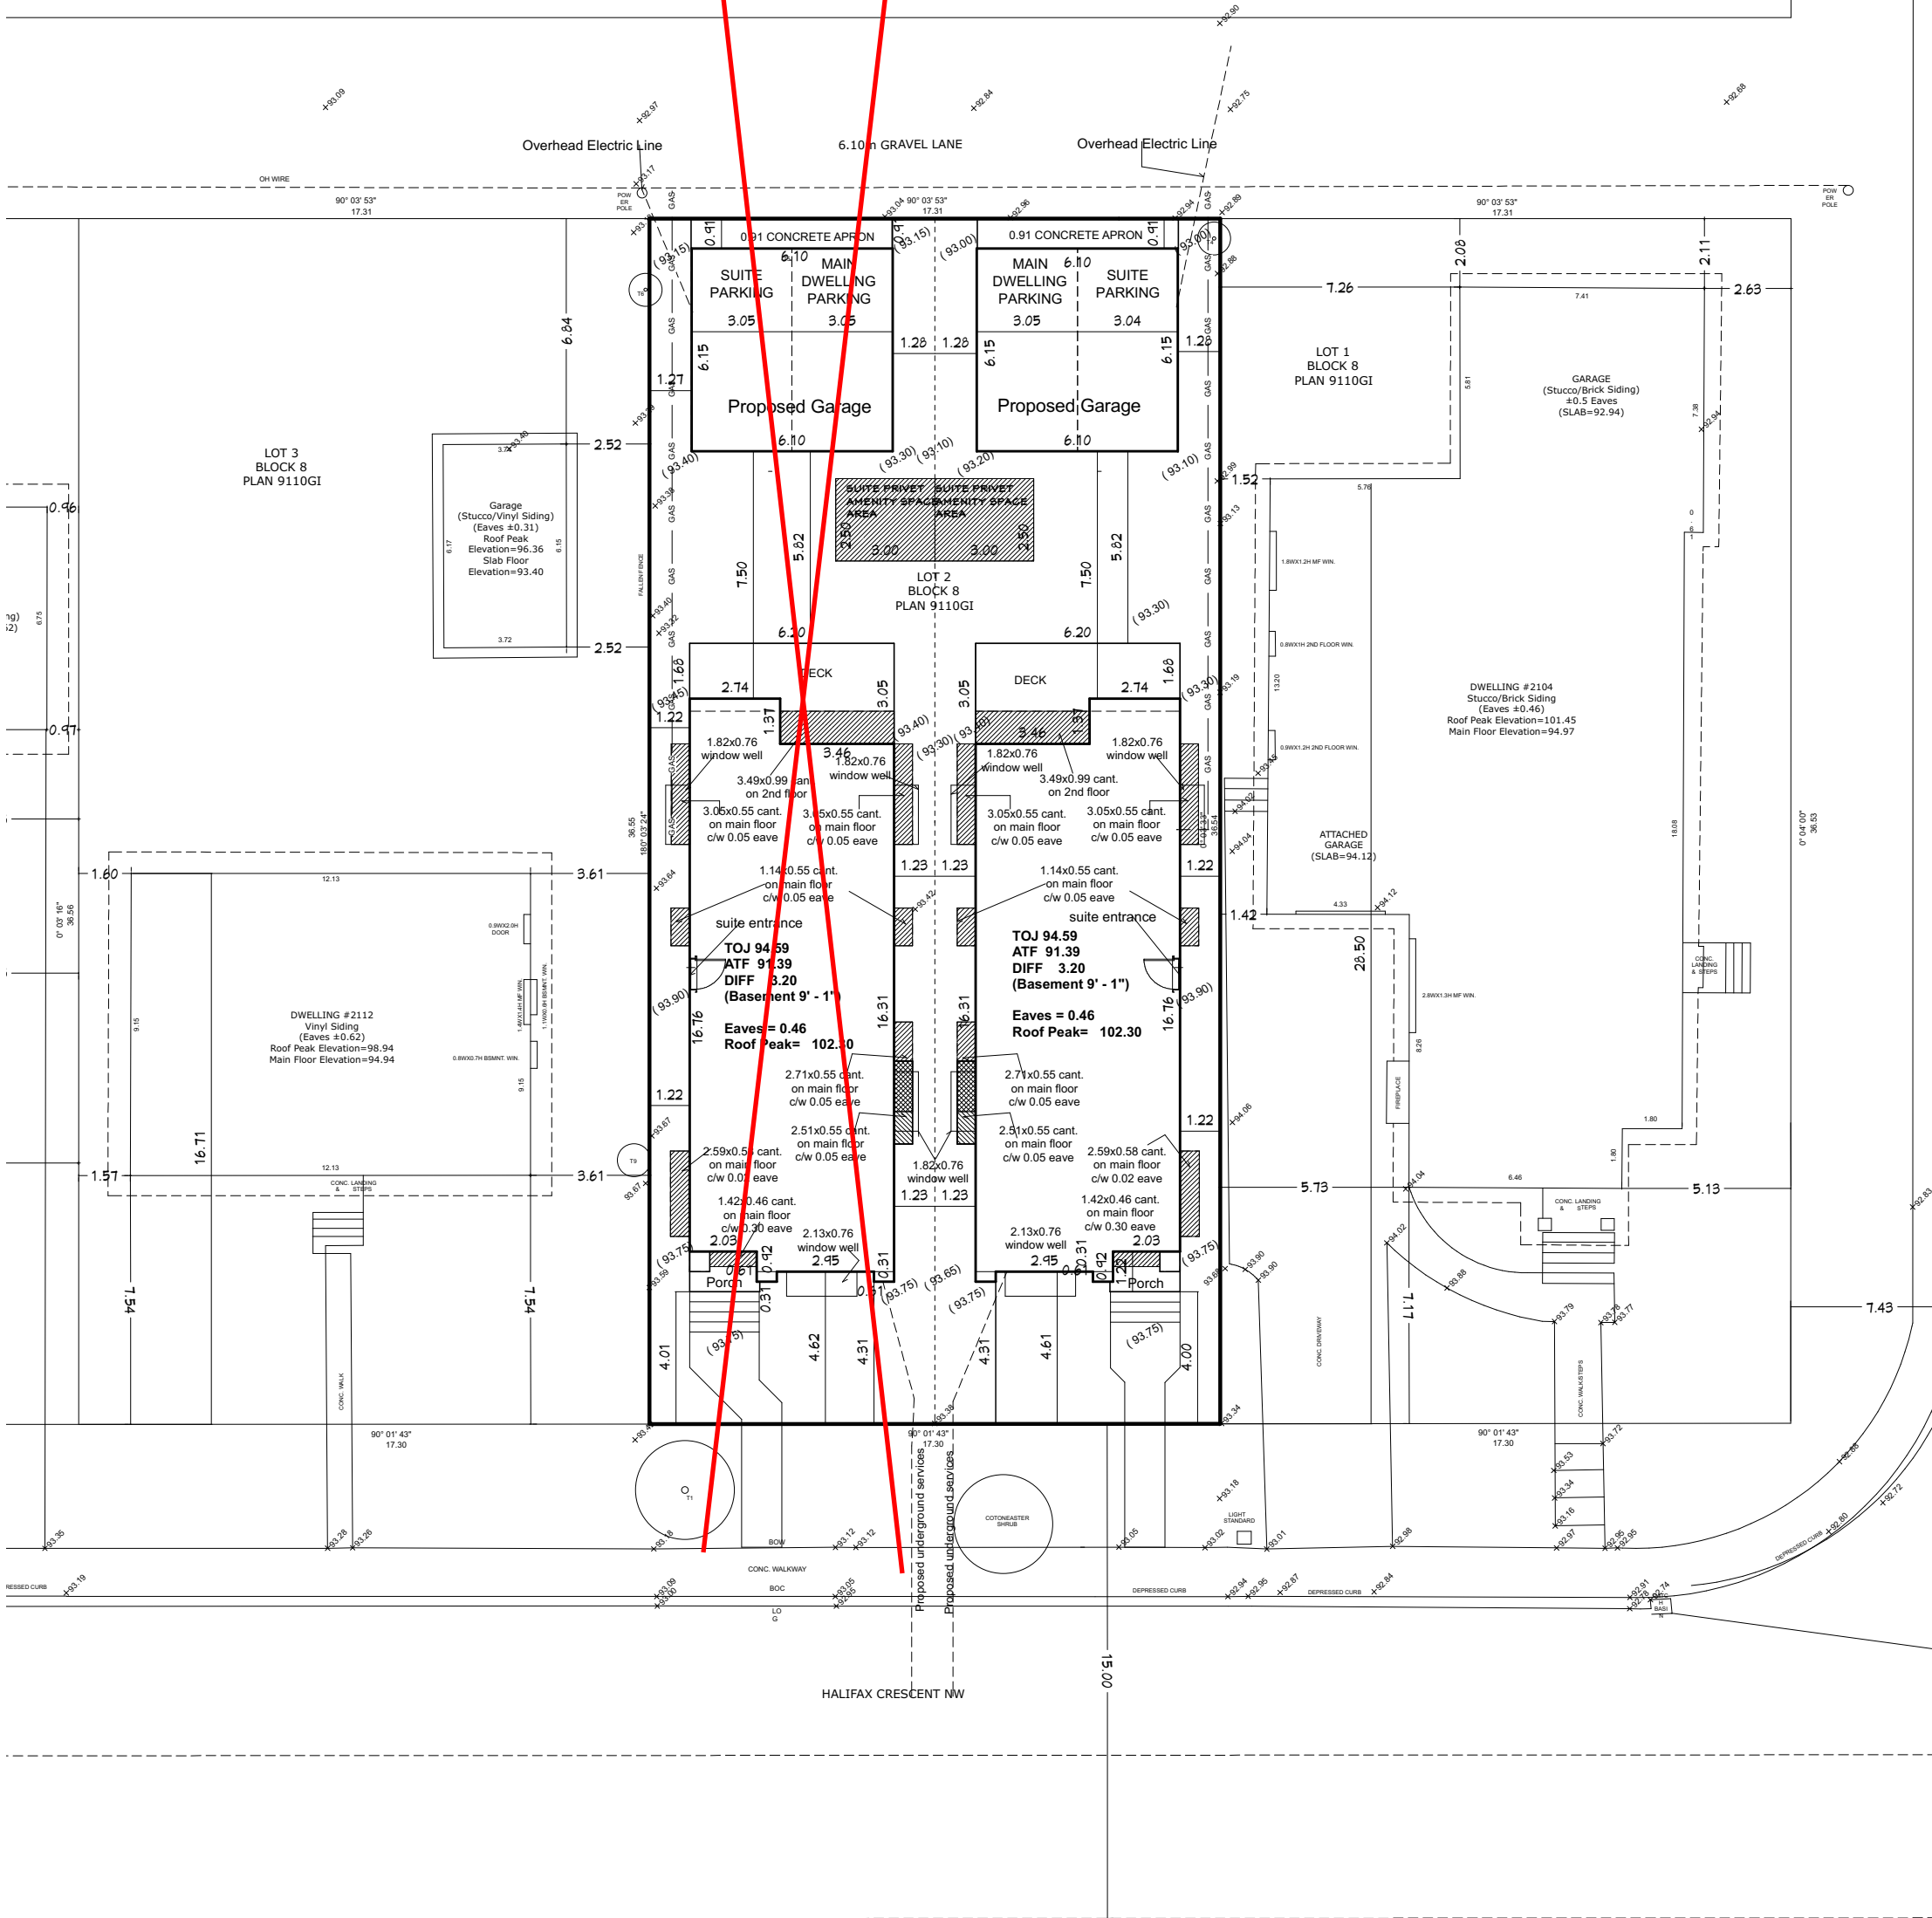

DRAWING SCALE
1 : 200

DRAWN ON
1/26/2026

PLOT PLAN