


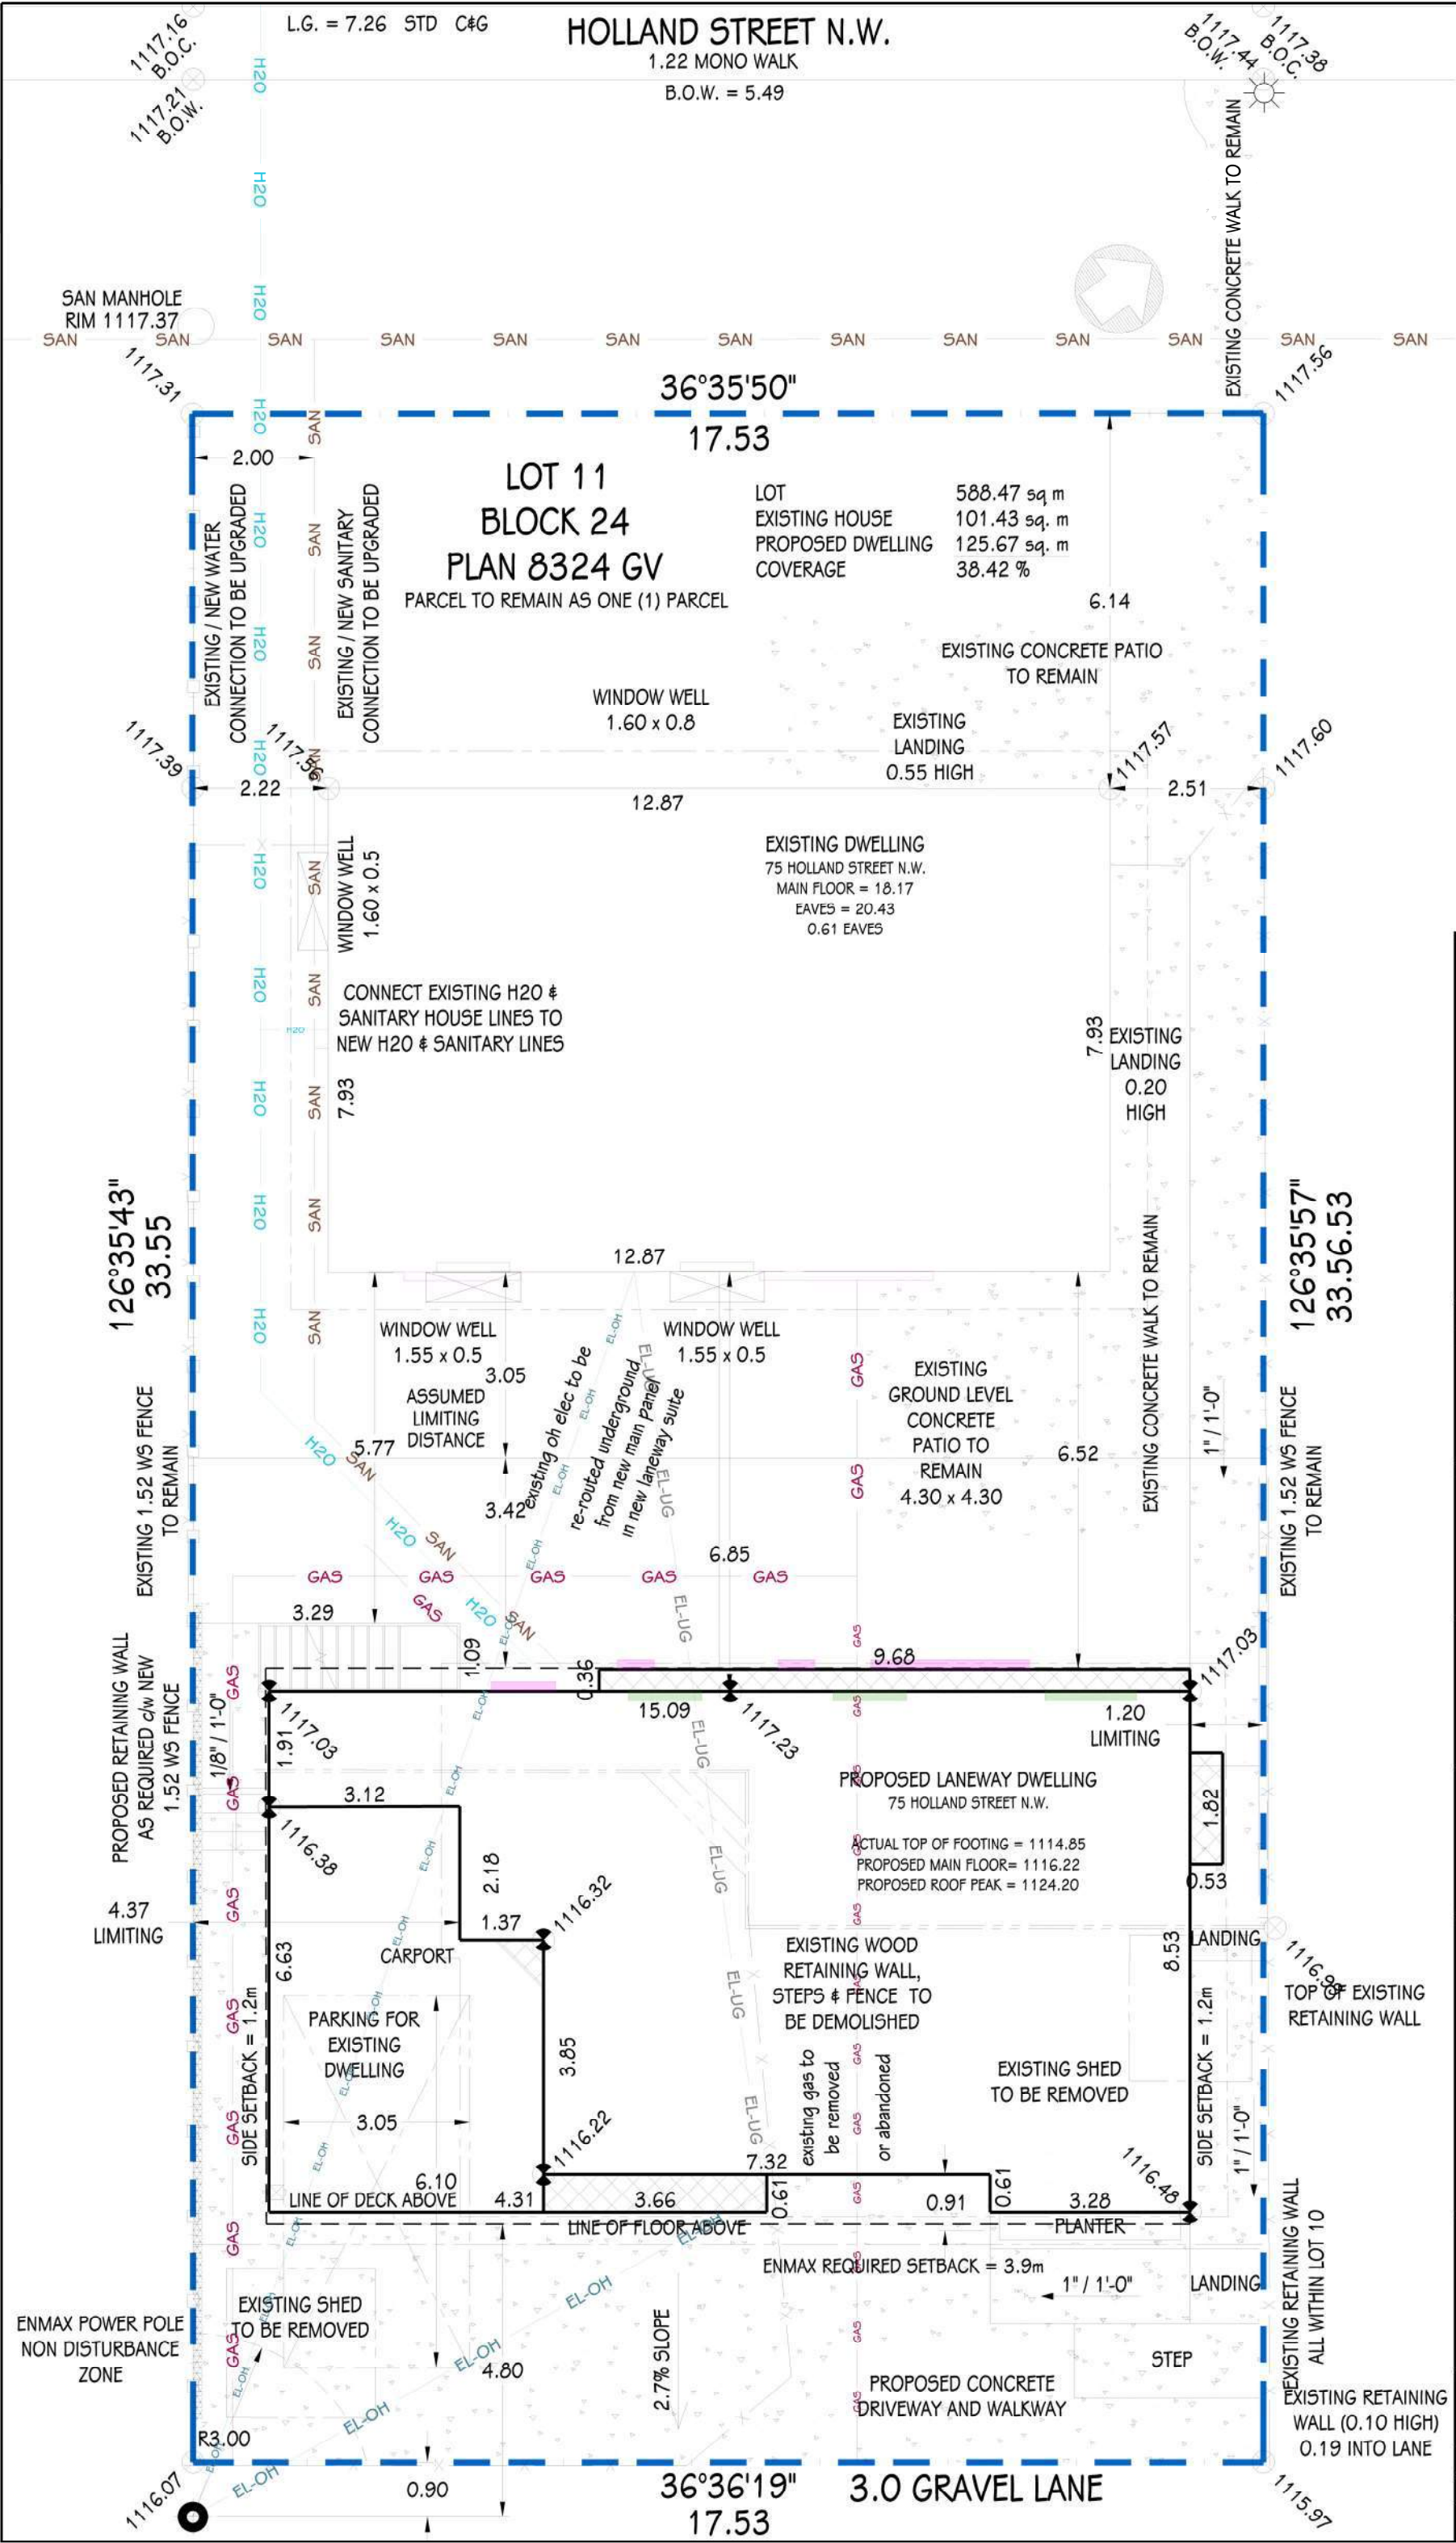

NOTES
MYNT DESIGN INC. DOES NOT ASSUME ANY LIABILITY FOR OMISSIONS OR ERRORS ON THIS DRAWING. BUILDING CONTRACTOR TO CHECK AND VERIFY ALL DIMENSIONS & SPECIFICATIONS. ANY ERRORS TO BE REPORTED TO THE DESIGNER PRIOR TO PROCEEDING WITH SITE CONSTRUCTION.

DO NOT SCALE DRAWINGS. DIMENSIONS SHALL ALWAYS TAKE PRECEDENCE OVER SCALE.

DRAWING PLANS SHALL NOT BE REPRODUCED WITHOUT THE PERMISSION OF THE DESIGNER.

CONSTRUCTION SHALL CONFORM TO CURRENT ABC, NBC & APPLICABLE BY-LAWS.

SEE SHEET CA-C0001 FOR ADDITIONAL NOTES AND LEGEND.

REVISIONS		
REV	DESCRIPTION	DATE
1		

SCALE / STAMP

RE-ISSUED
FOR D.P.

PROFESSIONAL OF RECORD

APPLICANT / PRIME CONTRACTOR

DESIGNER

MYNT
DESIGN INC
24239 Meadow Drive
Calgary, AB
T3R 1A8
T 403 202 0020
E mynt.ev@gmail.com
myntd.ca

COPYRIGHT © 2025
MYNT DESIGN INC
THIS DRAWING IS THE PROPERTY
OF MYNT DESIGN INC.
AND MAY NOT BE REPRODUCED
WITHOUT PERMISSION. THIS
DRAWING MUST BE RETURNED
UPON REQUEST.


PROJECT LOCATION / OWNER

NEW
DWELLING
75 HOLLAND ST. N.W.
CALGARY, AB

LOT 11 BLOCK24
PLAN 8324 GV
DRAWING DESCRIPTION

SITE PLAN

DRAWING #	SCALE	
	DATE	DATE
E. PETERS		
1:50		
Y-MY-25101-LANE-B1		
CB-P0001		

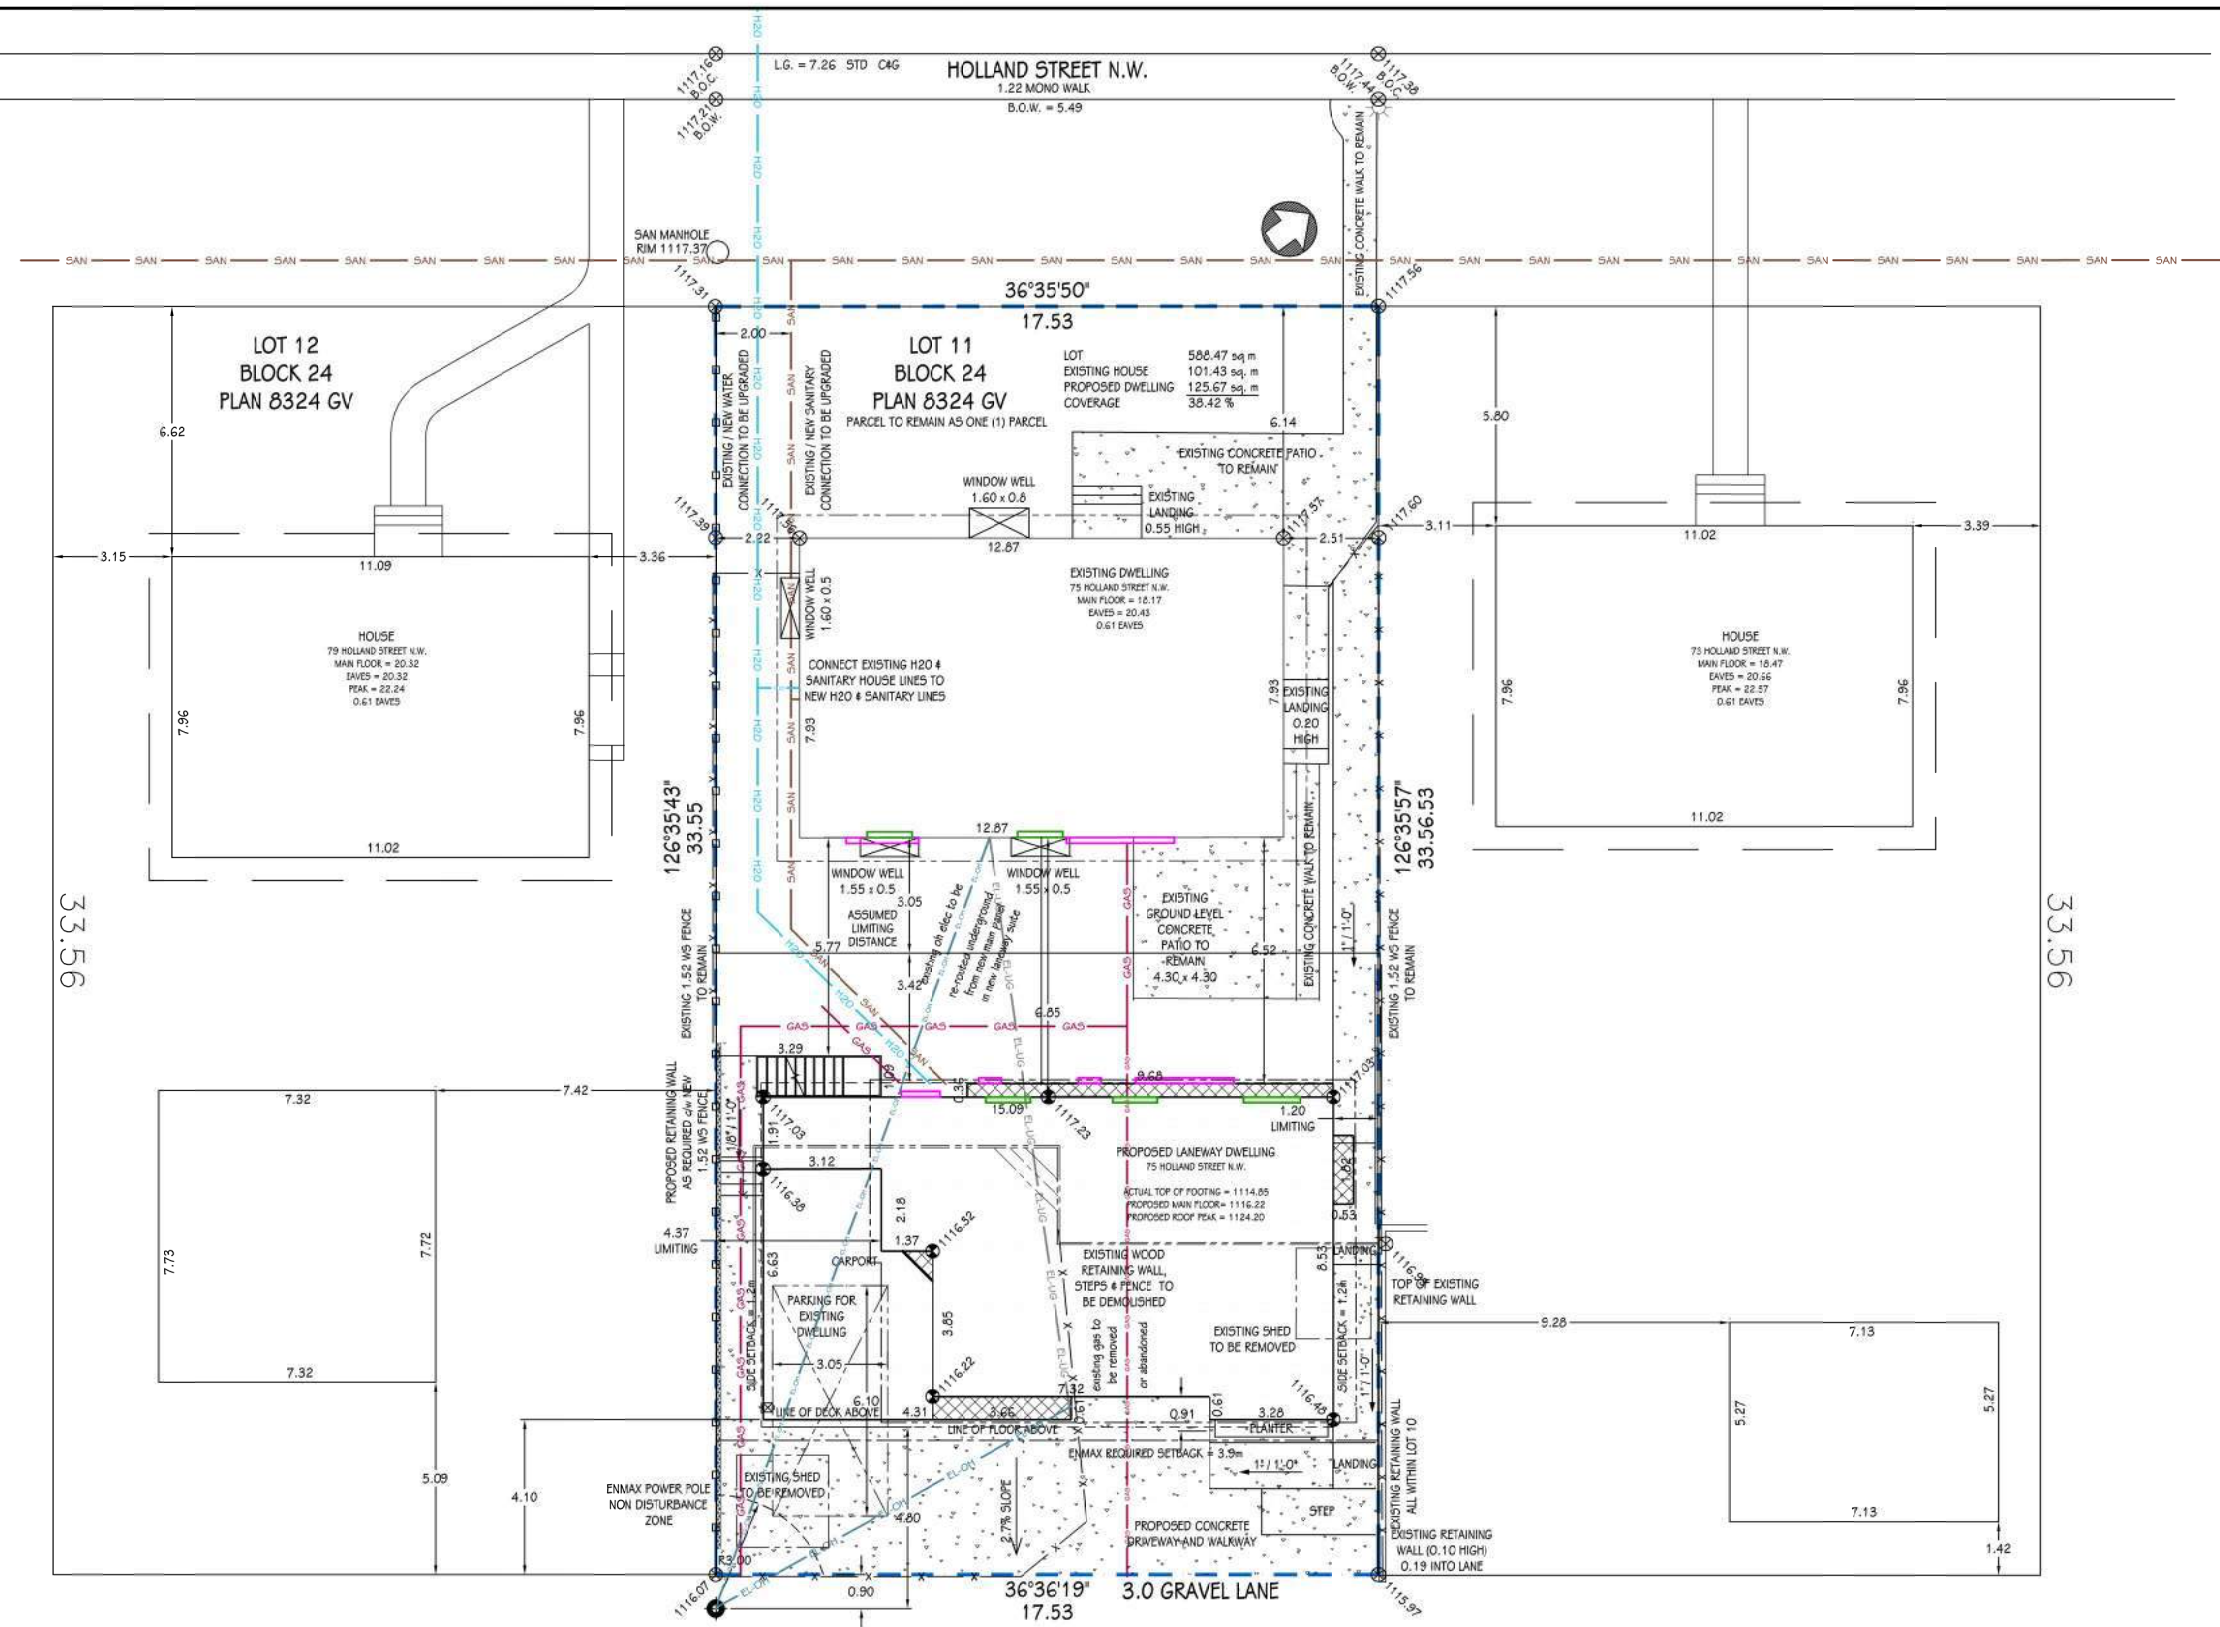

TREE DATA				
TREE	TYPE	DIA.	CANOPY	STATUS
1	GREEN ASH	0.50	9.0	REMAIN
2	CEDAR	0.08	1.3	REMAIN
3	PINE SHRUB	0.05-0.08	1.5	REMAIN
4	CEDAR	0.08	1.3	REMAIN
5	MAPLE	3<0.05	2.5	REMAIN
6	LILAC	N	3.5	REMAIN
7	SPRUCE	0.25	2.8	REMAIN
8	PINE SHRUB	0.05-0.10	3.0	REMOVE
9	MAPLE	0.10-0.12	3.0	REMOVE
10	MAPLE	5<0.10	3.0	REMOVE
11	LILAC	N	3.6	REMOVE
12	DECIDUOUS	0.10-0.25	5.4	REMOVE
13	MAPLE	0.08-0.10	6.0	REMOVE
14	STUMP	2<0.12	0	REMOVE
15	LILAC	N	6.0	REMOVE



REAR (SOUTH) ELEVATION OF EX. DWELLING

WALL AREA: 416 FT2 (38.66 m2)
GLAZE AREA: 90.75 (8.18 m2)
LIMITING DISTANCE: 3m
ALLOWABLE AREA (21.5%): 89 FT2 (8.27 m2)
MAX. INDIVIDUAL OPENING (50% OF MAX. AREA): 44.5 FT2 (4.13 m2)

NOTES

MYNT DESIGN INC. DOES NOT ASSUME ANY LIABILITY FOR OMISSIONS OR ERRORS ON THIS DRAWING. BUILDING CONTRACTOR TO CHECK AND VERIFY ALL DIMENSIONS & SPECIFICATIONS. ANY ERRORS TO BE REPORTED TO THE DESIGNER PRIOR TO PROCEEDING WITH SITE CONSTRUCTION.

DO NOT SCALE DRAWINGS. DIMENSIONS SHALL ALWAYS TAKE PRECEDENCE OVER SCALE.

DRAWING PLANS SHALL NOT BE REPRODUCED WITHOUT THE PERMISSION OF THE DESIGNER.

CONSTRUCTION SHALL CONFORM TO CURRENT ABC, NBC & APPLICABLE BY-LAWS.

SEE SHEET CA-00001 FOR ADDITIONAL NOTES AND LEGEND.

REVISIONS

REV DESCRIPTION DATE

REAL / STAMP

RE-ISSUED FOR D.P.

PROFESSIONAL OF RECORD

APPLICANT / PRIME CONTRACTOR

DESIGNER

MYNT DESIGN INC.
24239 Meadow Drive
Calgary, AB
T3R 1A8
T 403 202 0020
E myntlev@gmail.com
myntid.ca

COPYRIGHT © 2025 MYNT DESIGN INC.

THIS DRAWING IS THE PROPERTY OF MYNT DESIGN INC. AND MAY NOT BE REPRODUCED WITHOUT PERMISSION. THIS DRAWING MUST BE RETURNED UPON REQUEST.

PROJECT LOCATION / OWNER

NEW DWELLING
75 HOLLAND ST. N.W.
CALGARY, AB

LOT 11 BLOCK 24
PLAN 8324 GV

DRAWING DESCRIPTION

SITE / BLOCK PLAN


DRAWING SCALE

E. PETERS DATE

1:200 on 11" x 17"
1:100 on 22" x 34"

Y-MY-25101-LANE-B1
CB-P0002

[illegible]

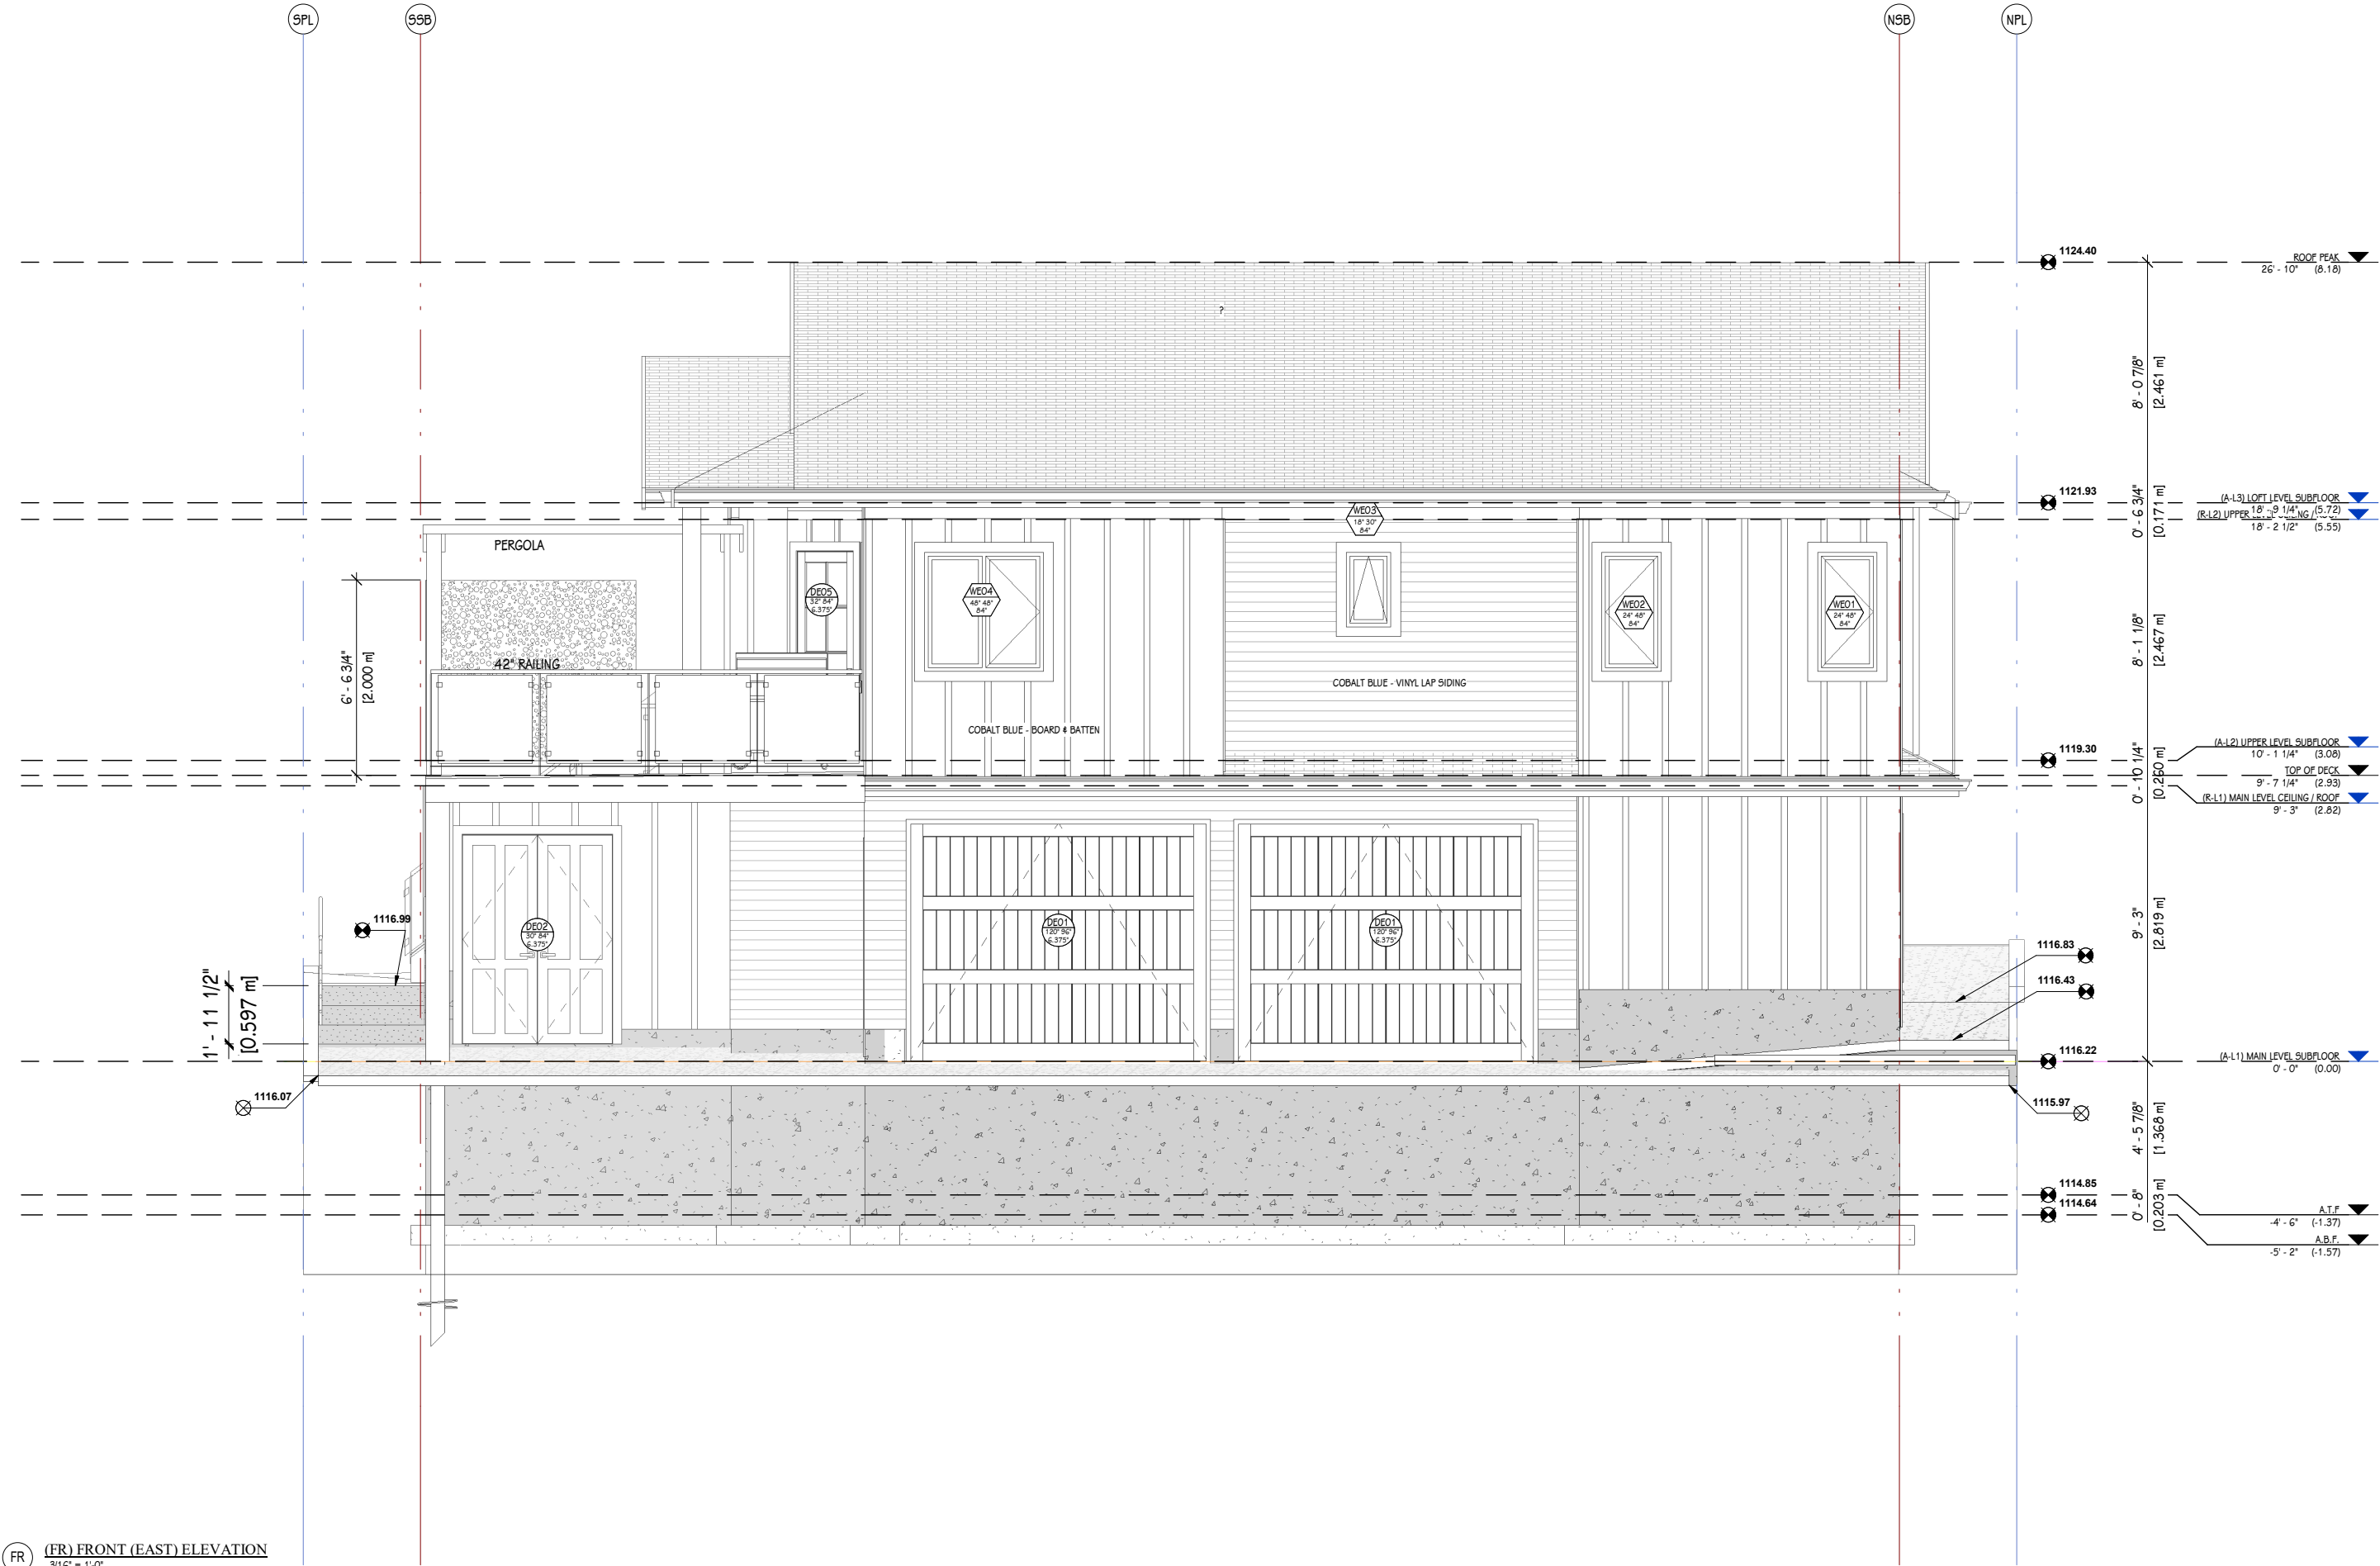

FR (FR) FRONT (EAST) ELEVATION
3/16" = 1'-0"

CURT

PROFESSIONALS

SEALS / STAMPS

NOTES

DESIGNER

REVISIONS / REV. STAMPS

RE-ISSUED FOR DEVELOPMENT PERMIT

PROJECT LOCATION


FRONT (EAST) ELEVATION

E. PETERS
2 x SCALE
ON 22x34 SHEET

JUNE 25/25
AS NOTED
ON 11x17 SHEET


Y-MY-25101-LANE-B1

AR-E1001

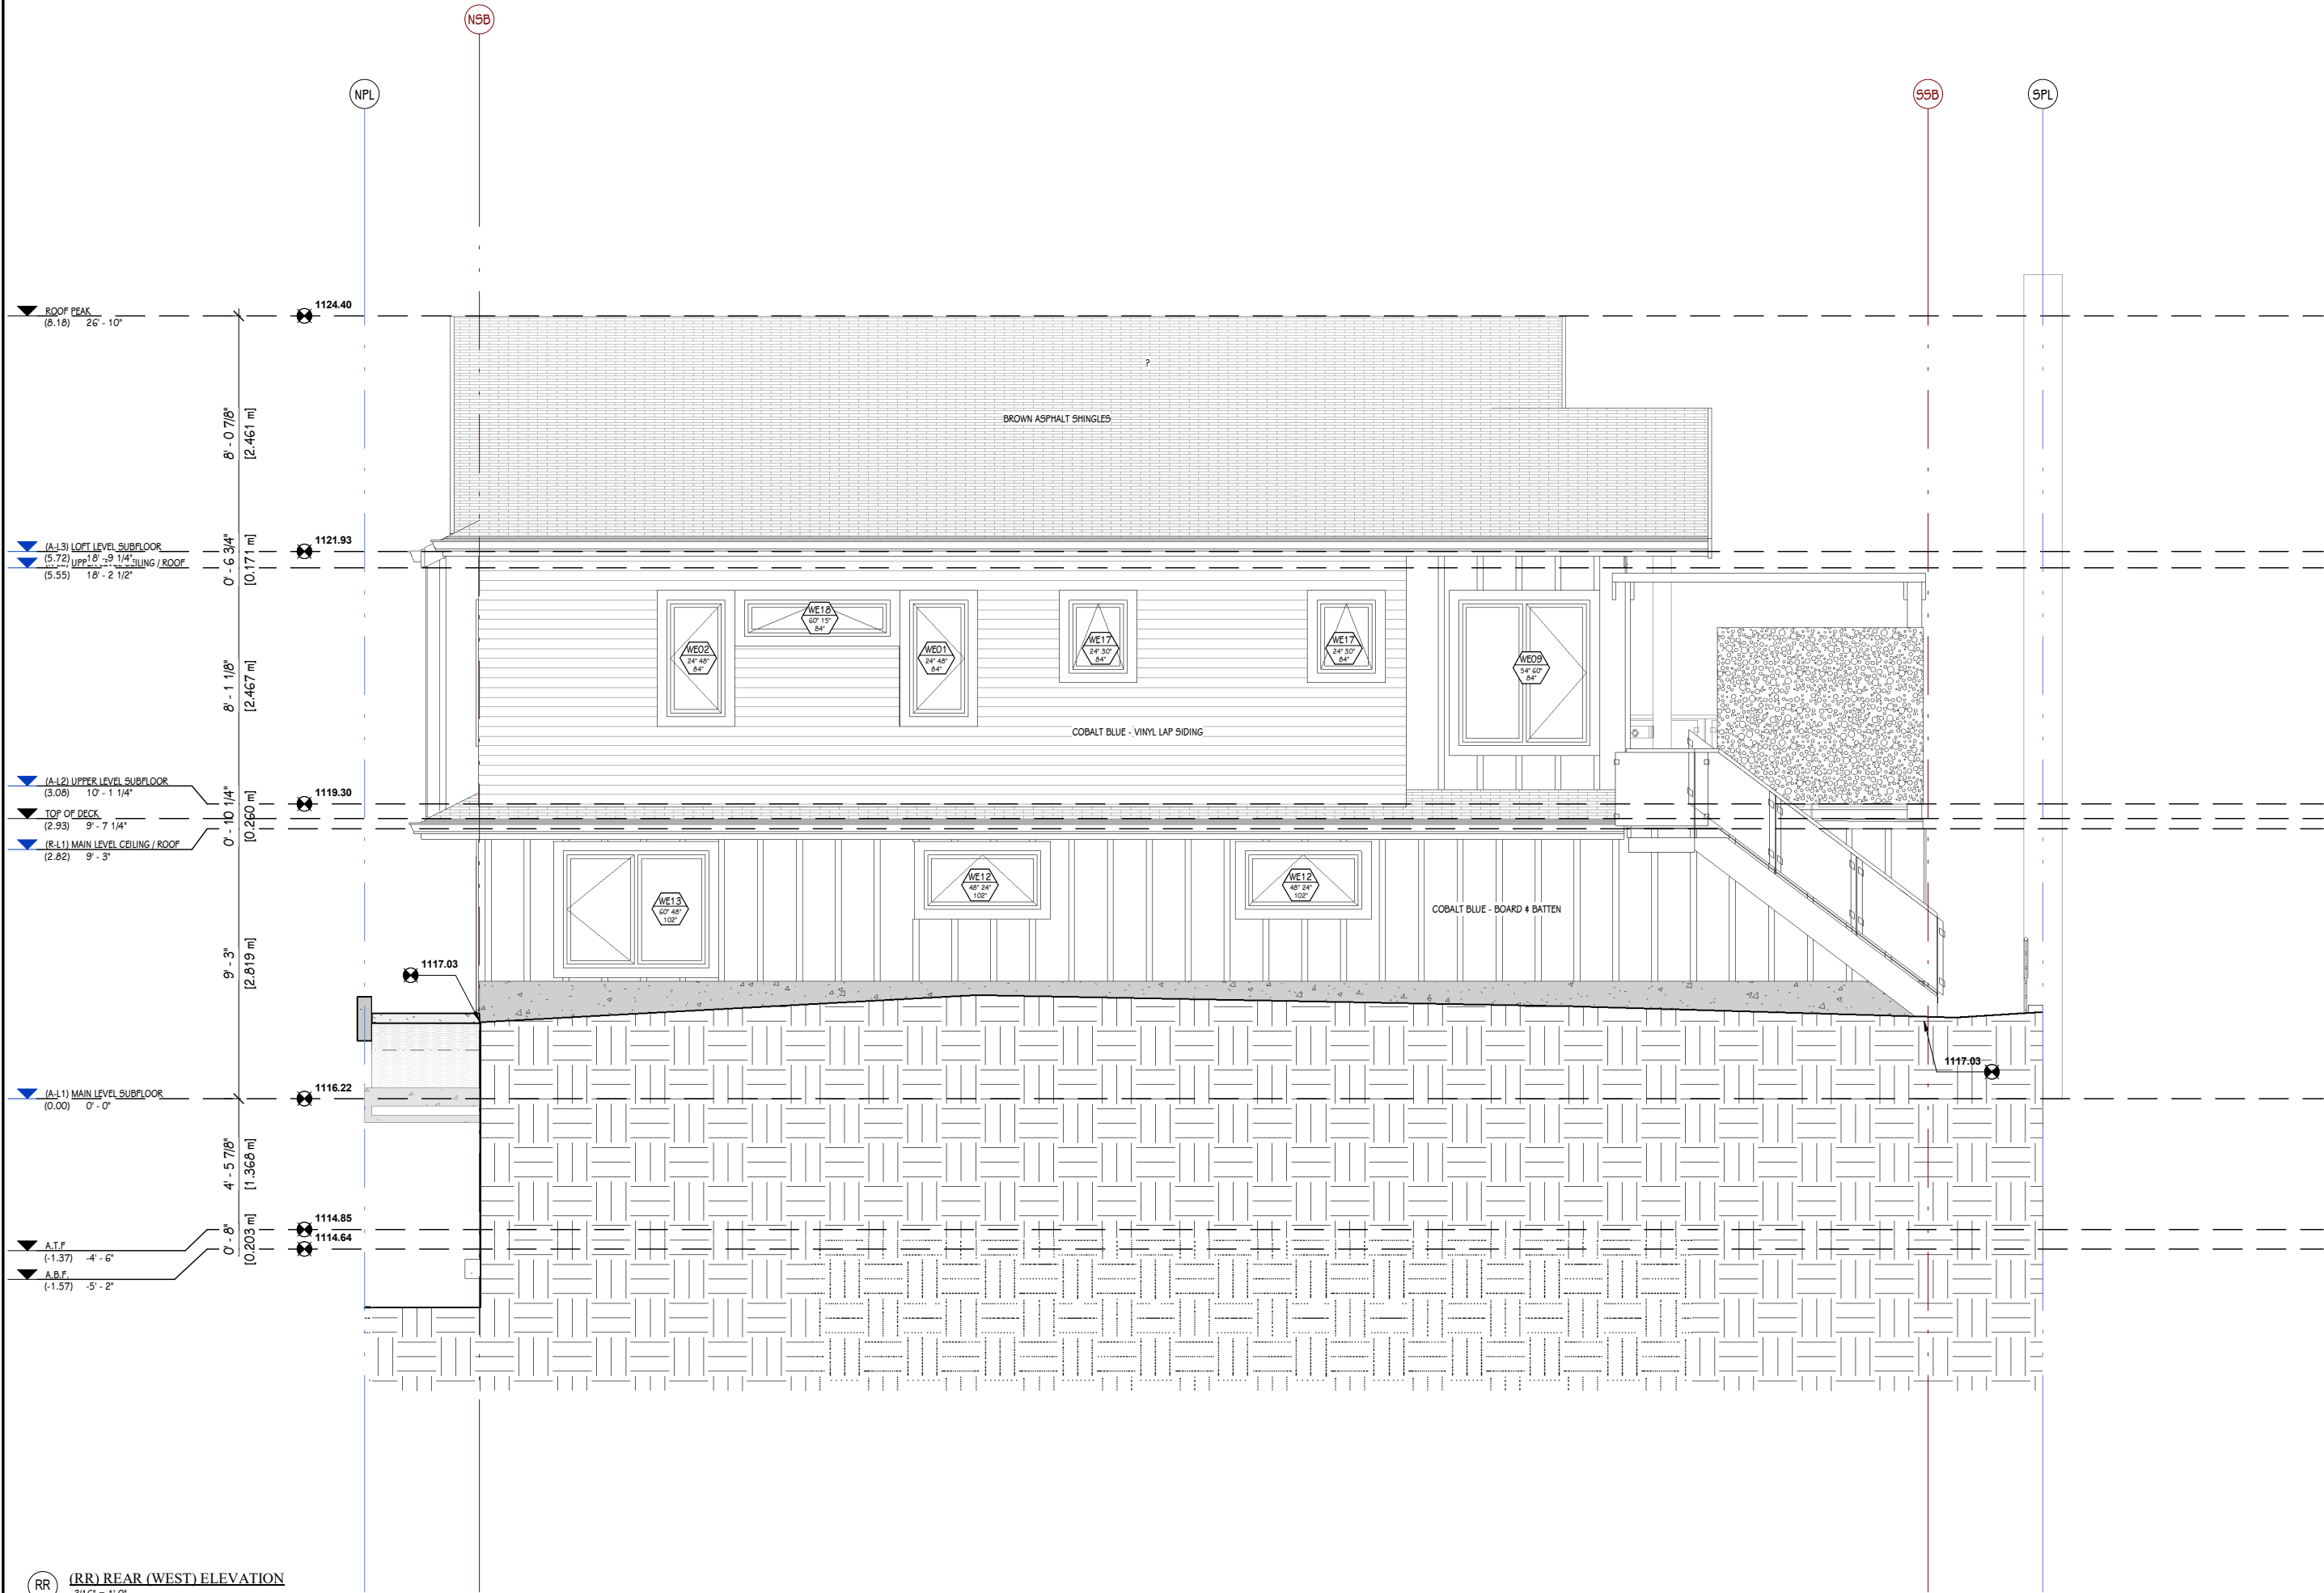

(RR) REAR (WEST) ELEVATION
3/16" = 1'-0"

CLIENT	
PROFESSIONALS	
SEALS / STAMPS	
NOTES	
MYNT DESIGN INC DOES NOT ASSUME ANY LIABILITY FOR OMISSIONS OR ERRORS ON THIS DRAWING. BUILDING CONTRACTOR TO CHECK AND VERIFY ALL DIMENSIONS AND SPECIFICATIONS. ANY ERRORS ARE TO BE REPORTED TO THE DESIGNER PRIOR TO PROCEEDING WITH SITE CONSTRUCTION.	
CONSTRUCTION SHALL CONFORM TO THE CURRENT LOCAL AND NATIONAL BUILDING CODES AND APPLICABLE BYLAWS. DRAWINGS SHALL NOT BE REPRODUCED WITHOUT THE PERMISSION OF THE DESIGNER.	
SEE COVER SHEETS FOR ADDITIONAL NOTES AND LEGENDS.	
DESIGNER	
MYNT DESIGN INC 24239 Meadow Drive Calgary, AB T3R 1A8 T: 403 202 0020 E: mynt.ev@gmail.com myntd.ca	
COPYRIGHT © 2025 MYNT DESIGN INC THIS DRAWING IS THE PROPERTY OF MYNT DESIGN INC AND MAY NOT BE REPRODUCED WITHOUT PERMISSION. THIS DRAWING MUST BE RETURNED UPON REQUEST.	
REVISIONS / REV STAMPS	
RE-ISSUED FOR DEVELOPMENT PERMIT	
REV	
DESCRIPTION	
DATE	
REVISIONS	
APPLICANT	
PROJECT LOCATION	
LANEWAY RETIREMENT SUITE 75 HOLLAND STREET N.W. CALGARY, AB LOT 11, BLOCK 24 PLAN 8324 GV	
DRAWING DESCRIPTION	
REAR (WEST) ELEVATION	
E. PETERS	JUNE 25/25
2 x SCALE ON 22x34 SHEET	A5 NOTED ON 11x17 SHEET
Y-MY-25101-LANE-B1	
AR-E1002	

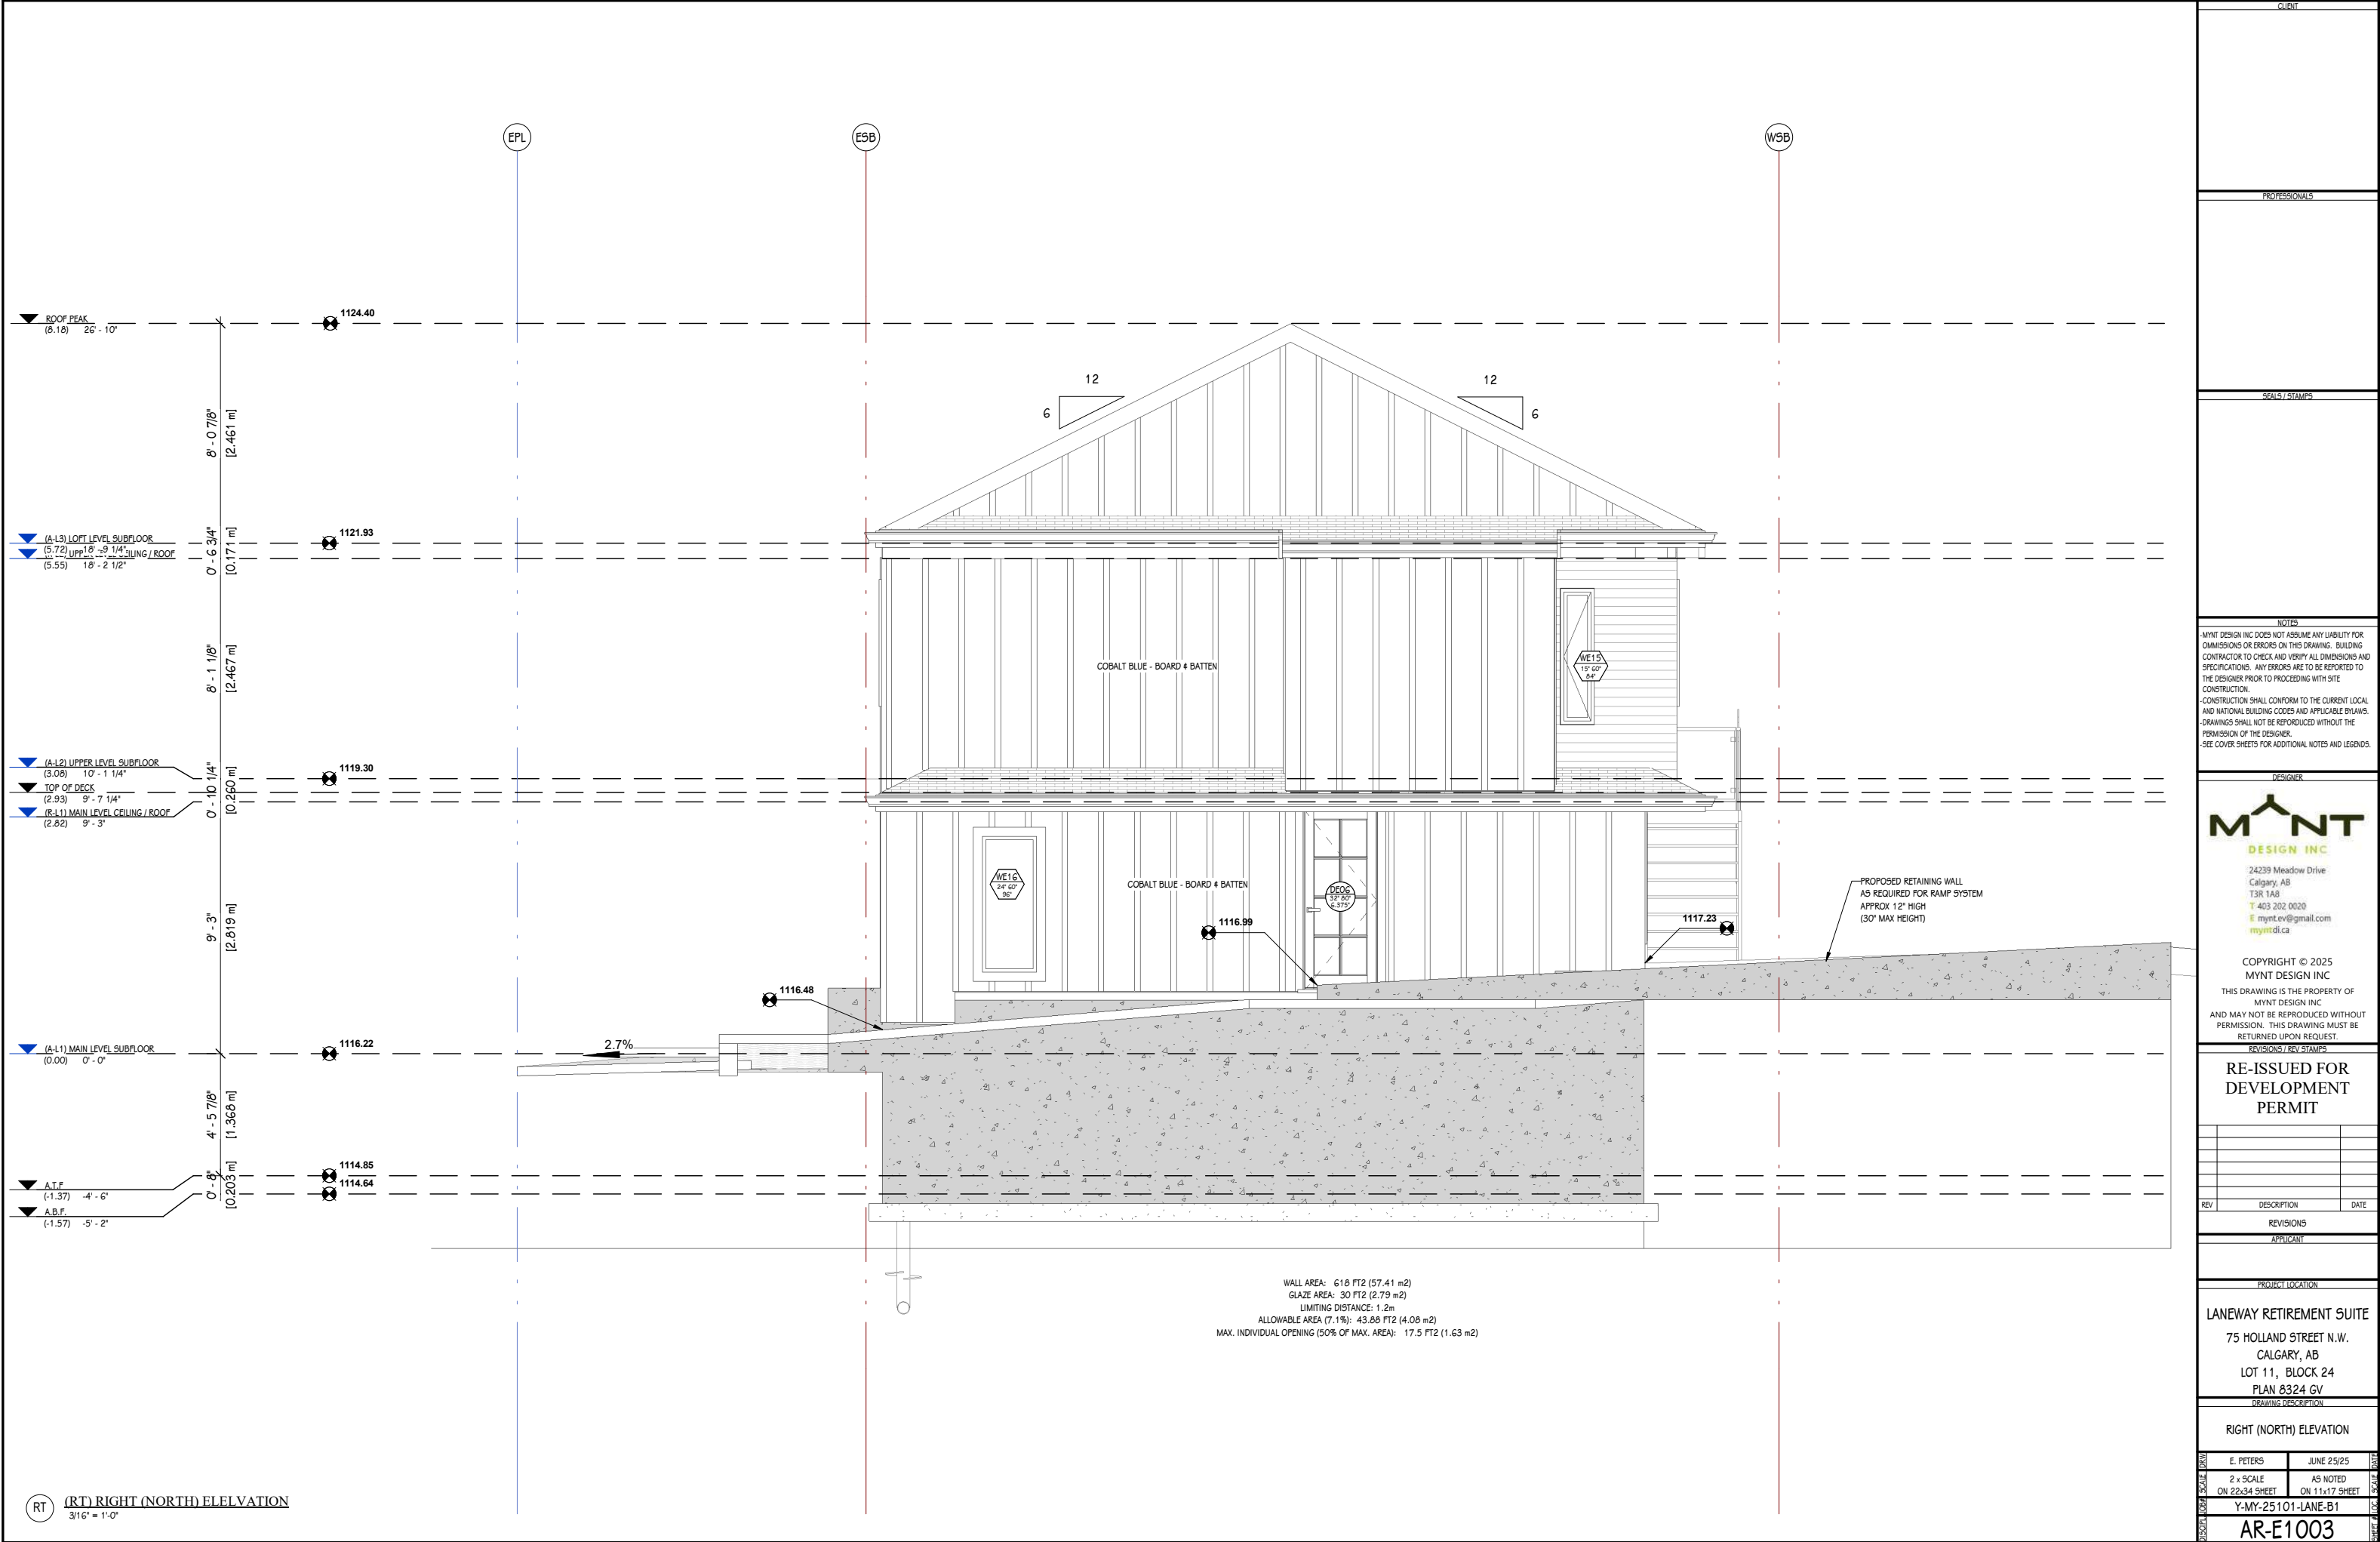

RT (RT) RIGHT (NORTH) ELEVATION
3/16" = 1'-0"

CURT

PROFESSIONALS

SEALS / STAMPS

NOTES

DESIGNER

MYNT DESIGN INC

24239 Meadow Drive
Calgary, AB
T3R 1A8
T: 403 202 0020
E: mynt.ev@gmail.com
myntdl.ca

COPYRIGHT © 2025
MYNT DESIGN INC

THIS DRAWING IS THE PROPERTY OF
MYNT DESIGN INC
AND MAY NOT BE REPRODUCED WITHOUT
PERMISSION. THIS DRAWING MUST BE
RETURNED UPON REQUEST.

REVISIONS / REV STAMPS

RE-ISSUED FOR
DEVELOPMENT
PERMIT

REV

DESCRIPTION

DATE

REVISIONS

APPLICANT

PROJECT LOCATION

LANEWAY RETIREMENT SUITE

75 HOLLAND STREET N.W.
CALGARY, AB
LOT 11, BLOCK 24
PLAN 8324 GV

DRAWING DESCRIPTION

RIGHT (NORTH) ELEVATION

E. PETERS


JUNE 25/25

2 x SCALE
ON 22x34 SHEET

AS NOTED
ON 11x17 SHEET

Y-MY-25101-LANE-B1

AR-E1003

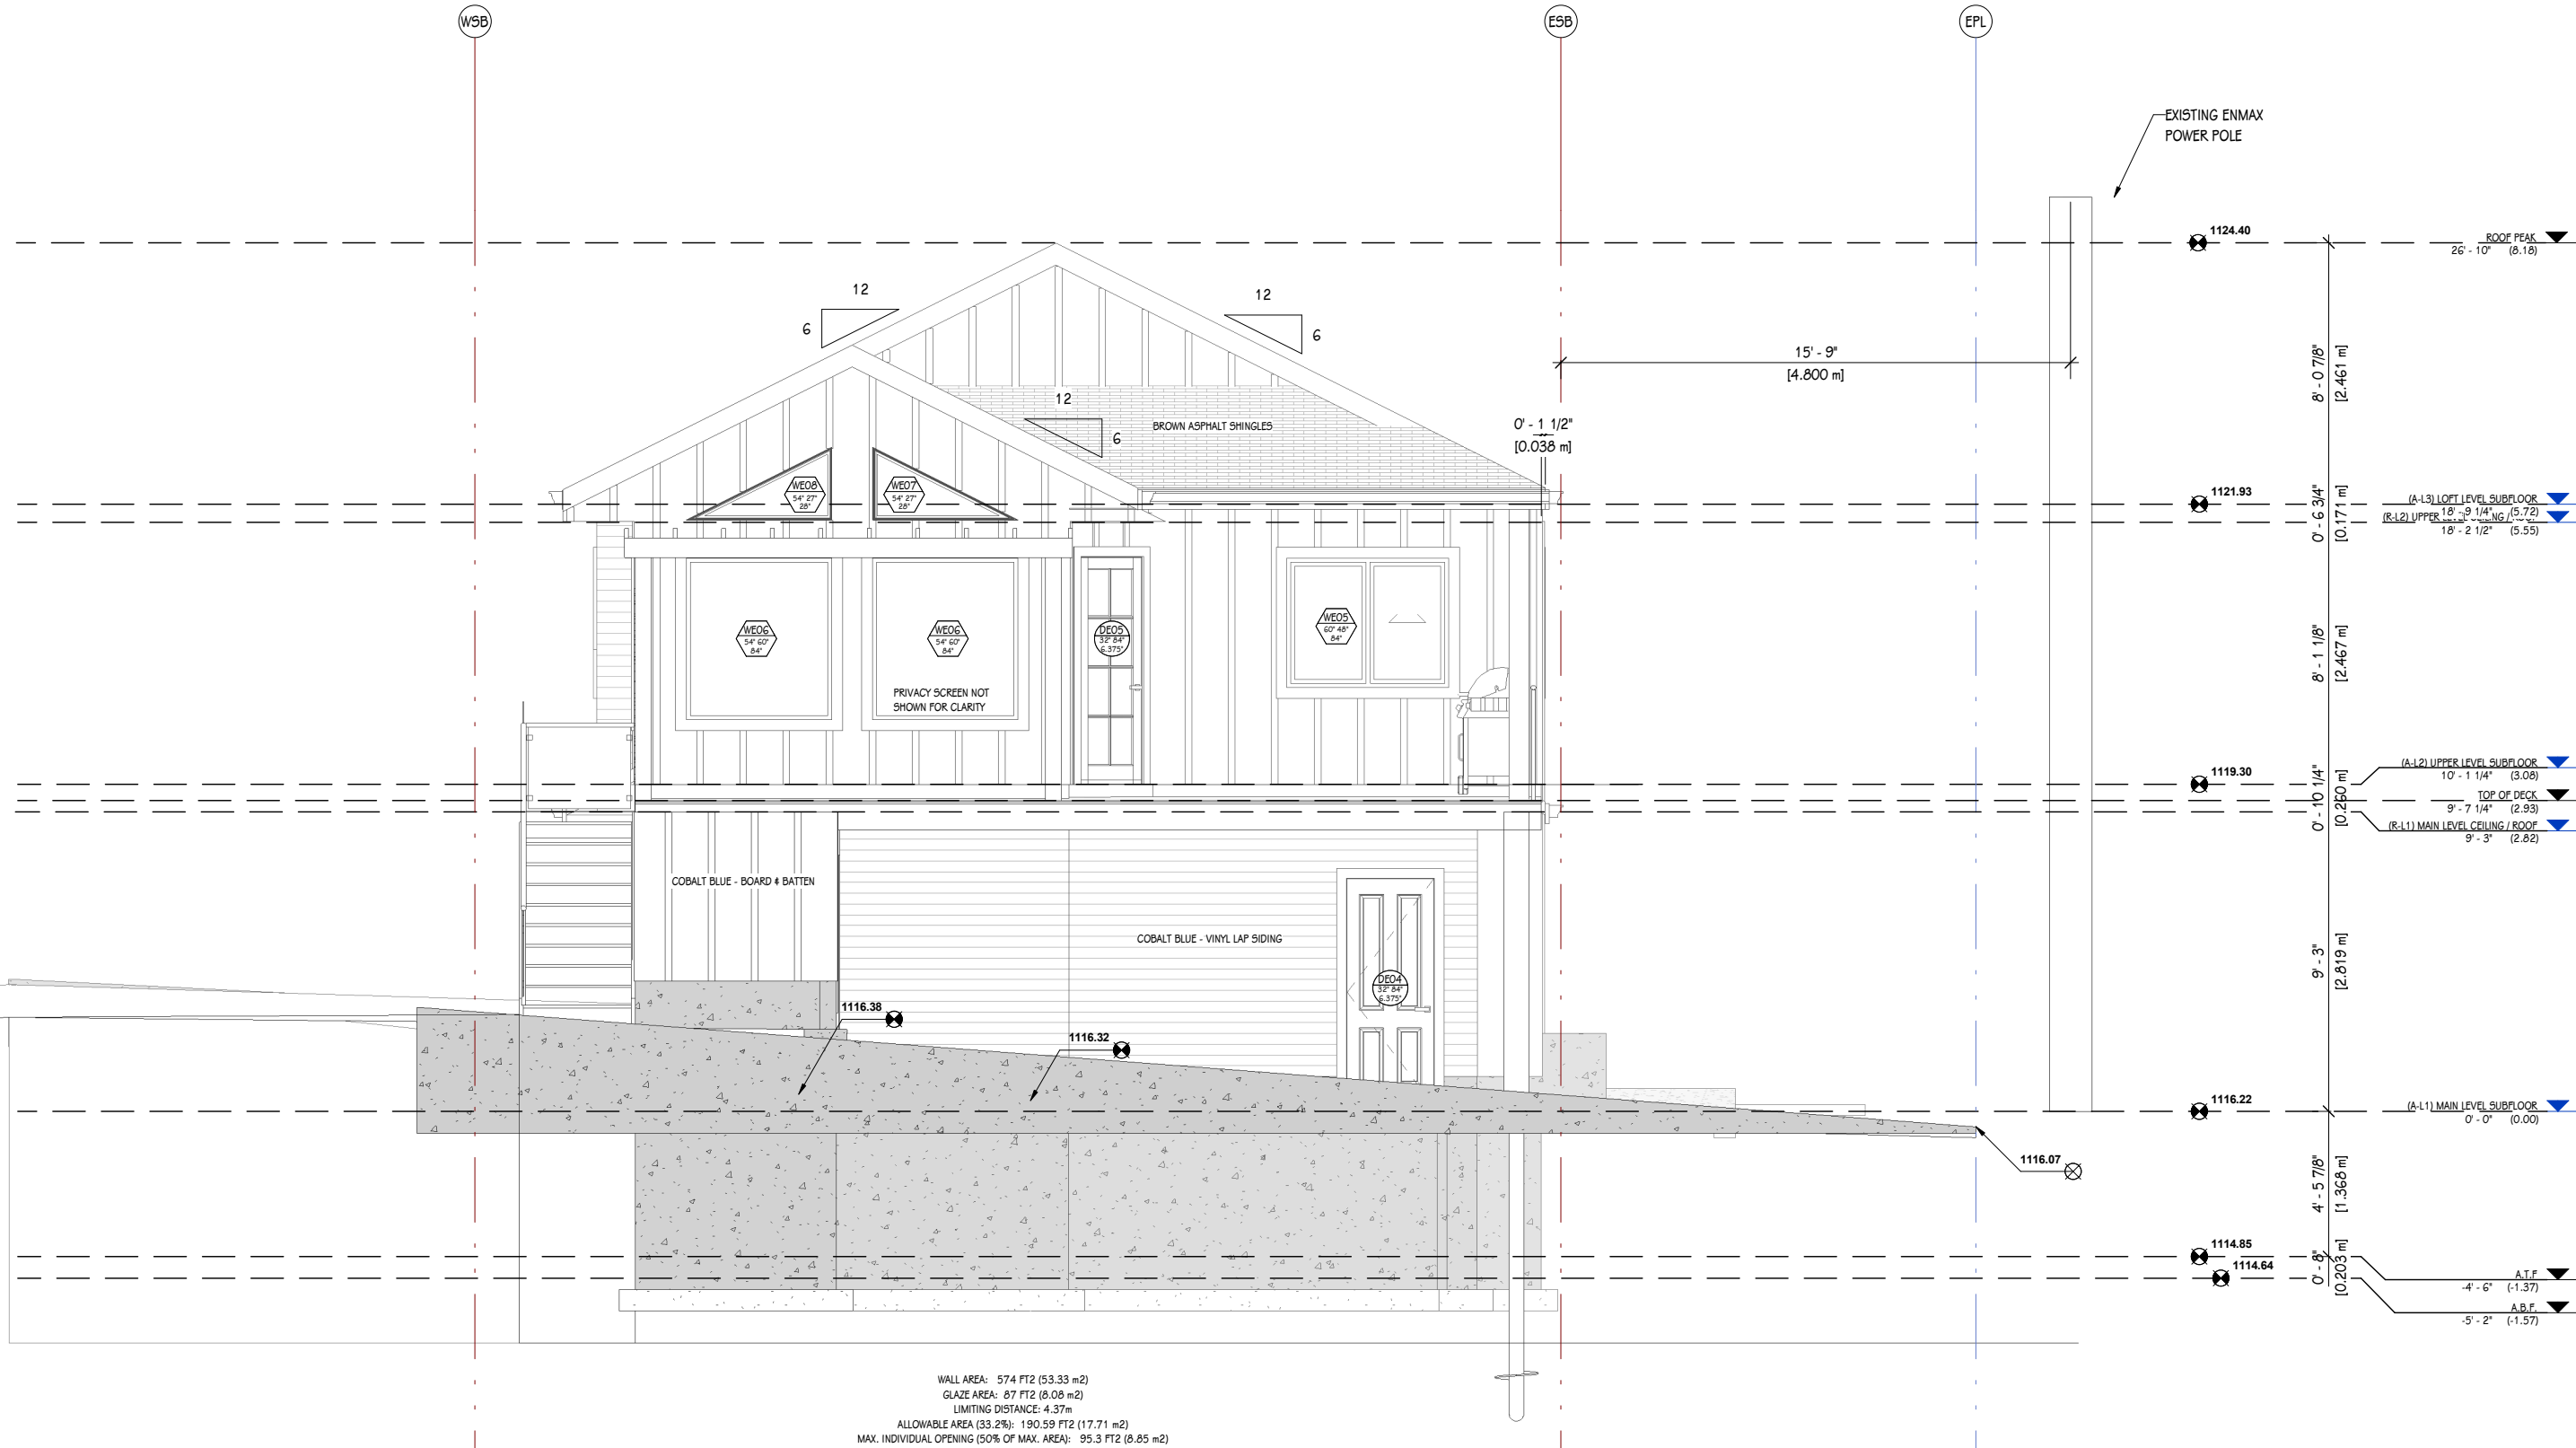

WALL AREA: 574 FT² (53.33 m²)
GLAZE AREA: 87 FT² (8.08 m²)
LIMITING DISTANCE: 4.37m
ALLOWABLE AREA (33.2%): 190.59 FT² (17.71 m²)
MAX. INDIVIDUAL OPENING (50% OF MAX. AREA): 95.3 FT² (8.85 m²)

LT (LT) LEFT - (SOUTH) ELEVATION
3/16" = 1'-0"

CURT

PROFESSIONALS

SEALS / STAMPS

NOTES

DESIGNER

REVISIONS / REV. STAMPS

PROJECT LOCATION

RE-ISSUED FOR DEVELOPMENT PERMIT

REV

REVISIONS

APPLICANT

PROJECT LOCATION

LANEWAY RETIREMENT SUITE

75 HOLLAND STREET N.W.

CALGARY, AB

LOT 11, BLOCK 24

PLAN 8324 GV

DRAWING DESCRIPTION

LEFT (SOUTH) ELEVATION

E. PETERS

JUNE 25/25

2 x SCALE

ON 22x34 SHEET

A5 NOTED

ON 11x17 SHEET

Y-MY-25101-LANE-B1

AR-E1004