

 Fence 1.8m Tall
 Privacy Screen 1.8m Tall
 Survey Point (Not All Shown)



244 Maple Court Cres. SE
L 10 , B 11, Plan 4325JK
Main Floor Elev. 1043.70
Roof Peak Elev. 1053.98

9.14m PAVED ALLEYWAY

Garage: Slab *See C1-3, Roof Pk 1047.61

Units: Unit 1, Unit 2, Unit 3, Unit 4

Other Structures: 16 x 6 Shed Communal

Landscaping: Various plantings (e.g., 1043.55, 1043.53, 1043.50, 1043.49, 1043.41, 1043.40, 1043.01, 1042.86, 1042.81, 1042.85, 1042.88, 1042.95, 1042.96, 1043.00, 1043.13, 1043.18, 1043.04, 1043.05, 1043.06,1047.15, 1047.

Scale	1 : 100
-------	---------



ALLIED
BUILDS


Consultant
Address
Address
Phone
Fax
e-mail

Consultant
Address
Address
Phone
Fax
e-mail

Consultant
Address
Address
Phone
Fax
e-mail

Consultant
Address
Address
Phone
Fax
e-mail

Consultant
Address
Address
Phone
Fax
e-mail

 


ALLIED BUILDS MAPLERIDGE 244 Site Plan W Rooflines

Project number	DP2026-00752
Date	April 27 2026
Drawn by	ADD
Checked by	TD

Scale	1 : 100
-------	---------

AMENDED DRAWINGS
DP No Date Received
DP2026-00752 April 27 2026
**THESE DRAWINGS REFER TO THE
ABOVE DEVELOPMENT PERMIT NO.**

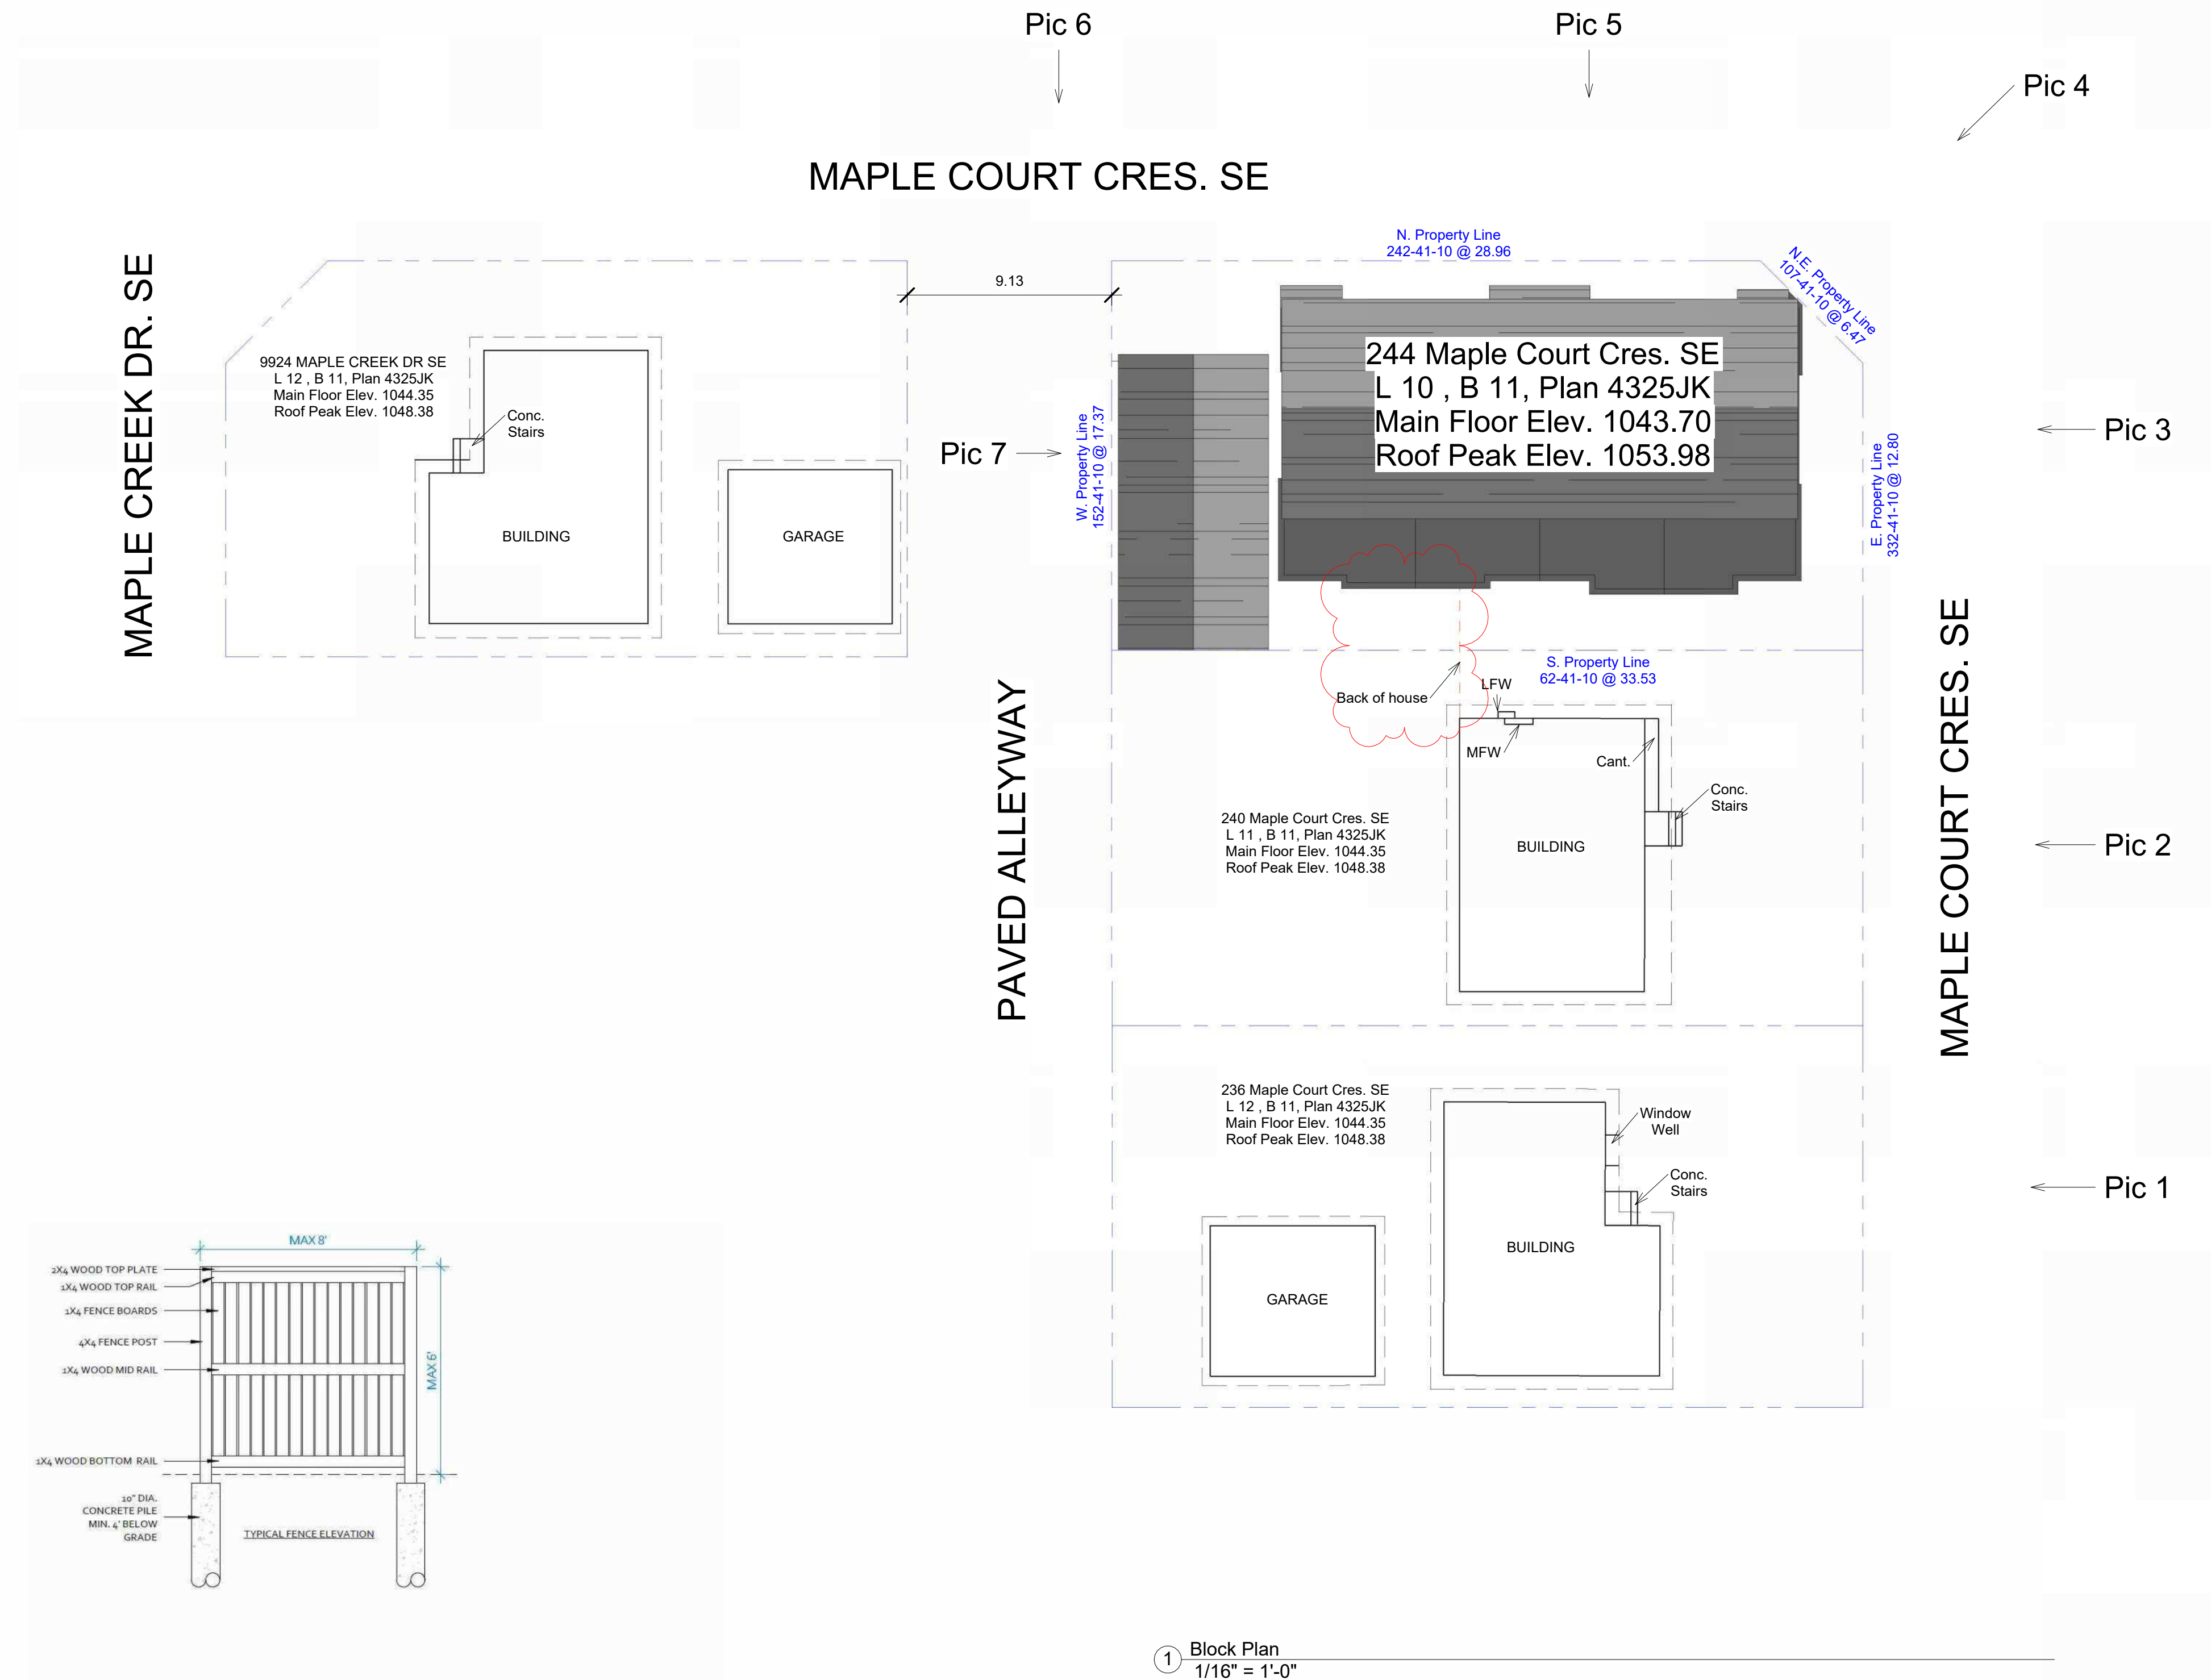

2 Fence
1 : 100



Pic 1



Pic 2



Pic 3




Pic 4



Pic 5



Pic 6

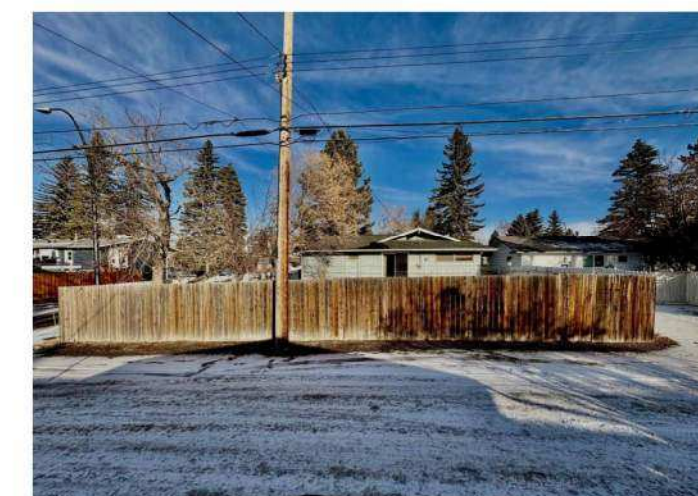

Pic 7



www.AlliedBuilds.com

Consultant
Address
Address
Phone
Fax
e-mail

Consultant
Address
Address
Phone
Fax
e-mail

Consultant
Address
Address
Phone
Fax
e-mail

Consultant
Address
Address
Phone
Fax
e-mail

Consultant
Address
Address
Phone
Fax
e-mail

[illegible]

ALLIED BUILDS
MAPLERIDGE 244
Block Plan / Fence

Project number	DP2026-00752
Date	April 27 2026
Drawn by	ADD
Checked by	TD

C1-2





Scale	As indicated
-------	--------------

9.14 m W PAVED ALLEYWAY

OH Power Lines N-S

Power Pole 12"

The diagram shows a site plan with a paved alleyway labeled '9.14 m W PAVED ALLEYWAY'. A dashed line indicates the 'OH Power Lines N-S'. A 'Power Pole 12"' is shown with a north arrow pointing towards the top right. The main area of the site is a large black rectangle.

    

Consultant
Address
Address
Phone
Fax
e-mail

ALLIED BUILDS
MAPLERIDGE 244
Garage Plan

2026-04-25 8:49:43 PM

AMENDED DRAWINGS

DP No	Date Received
DP2026-00752	April 27 2026

THESE DRAWINGS REFER TO THE ABOVE DEVELOPMENT PERMIT NO



www.AlliedBuilds.com

Consultant
Address
Address
Phone
Fax
e-mail

Consultant
Address
Address
Phone
Fax
e-mail

Consultant
Address
Address
Phone
Fax
e-mail

Consultant
Address
Address
Phone
Fax
e-mail

Consultant
Address
Address
Phone
Fax
e-mail

[illegible]


ALLIED BUILDS
MAPLERIDGE 244
ELEV N

Project number	DP2026-00752
Date	April 27 2026
Drawn by	ADD
Checked by	TD

A5-1

Scale $1/4" = 1'-0"$

2026-04-25 8:49:27 PM

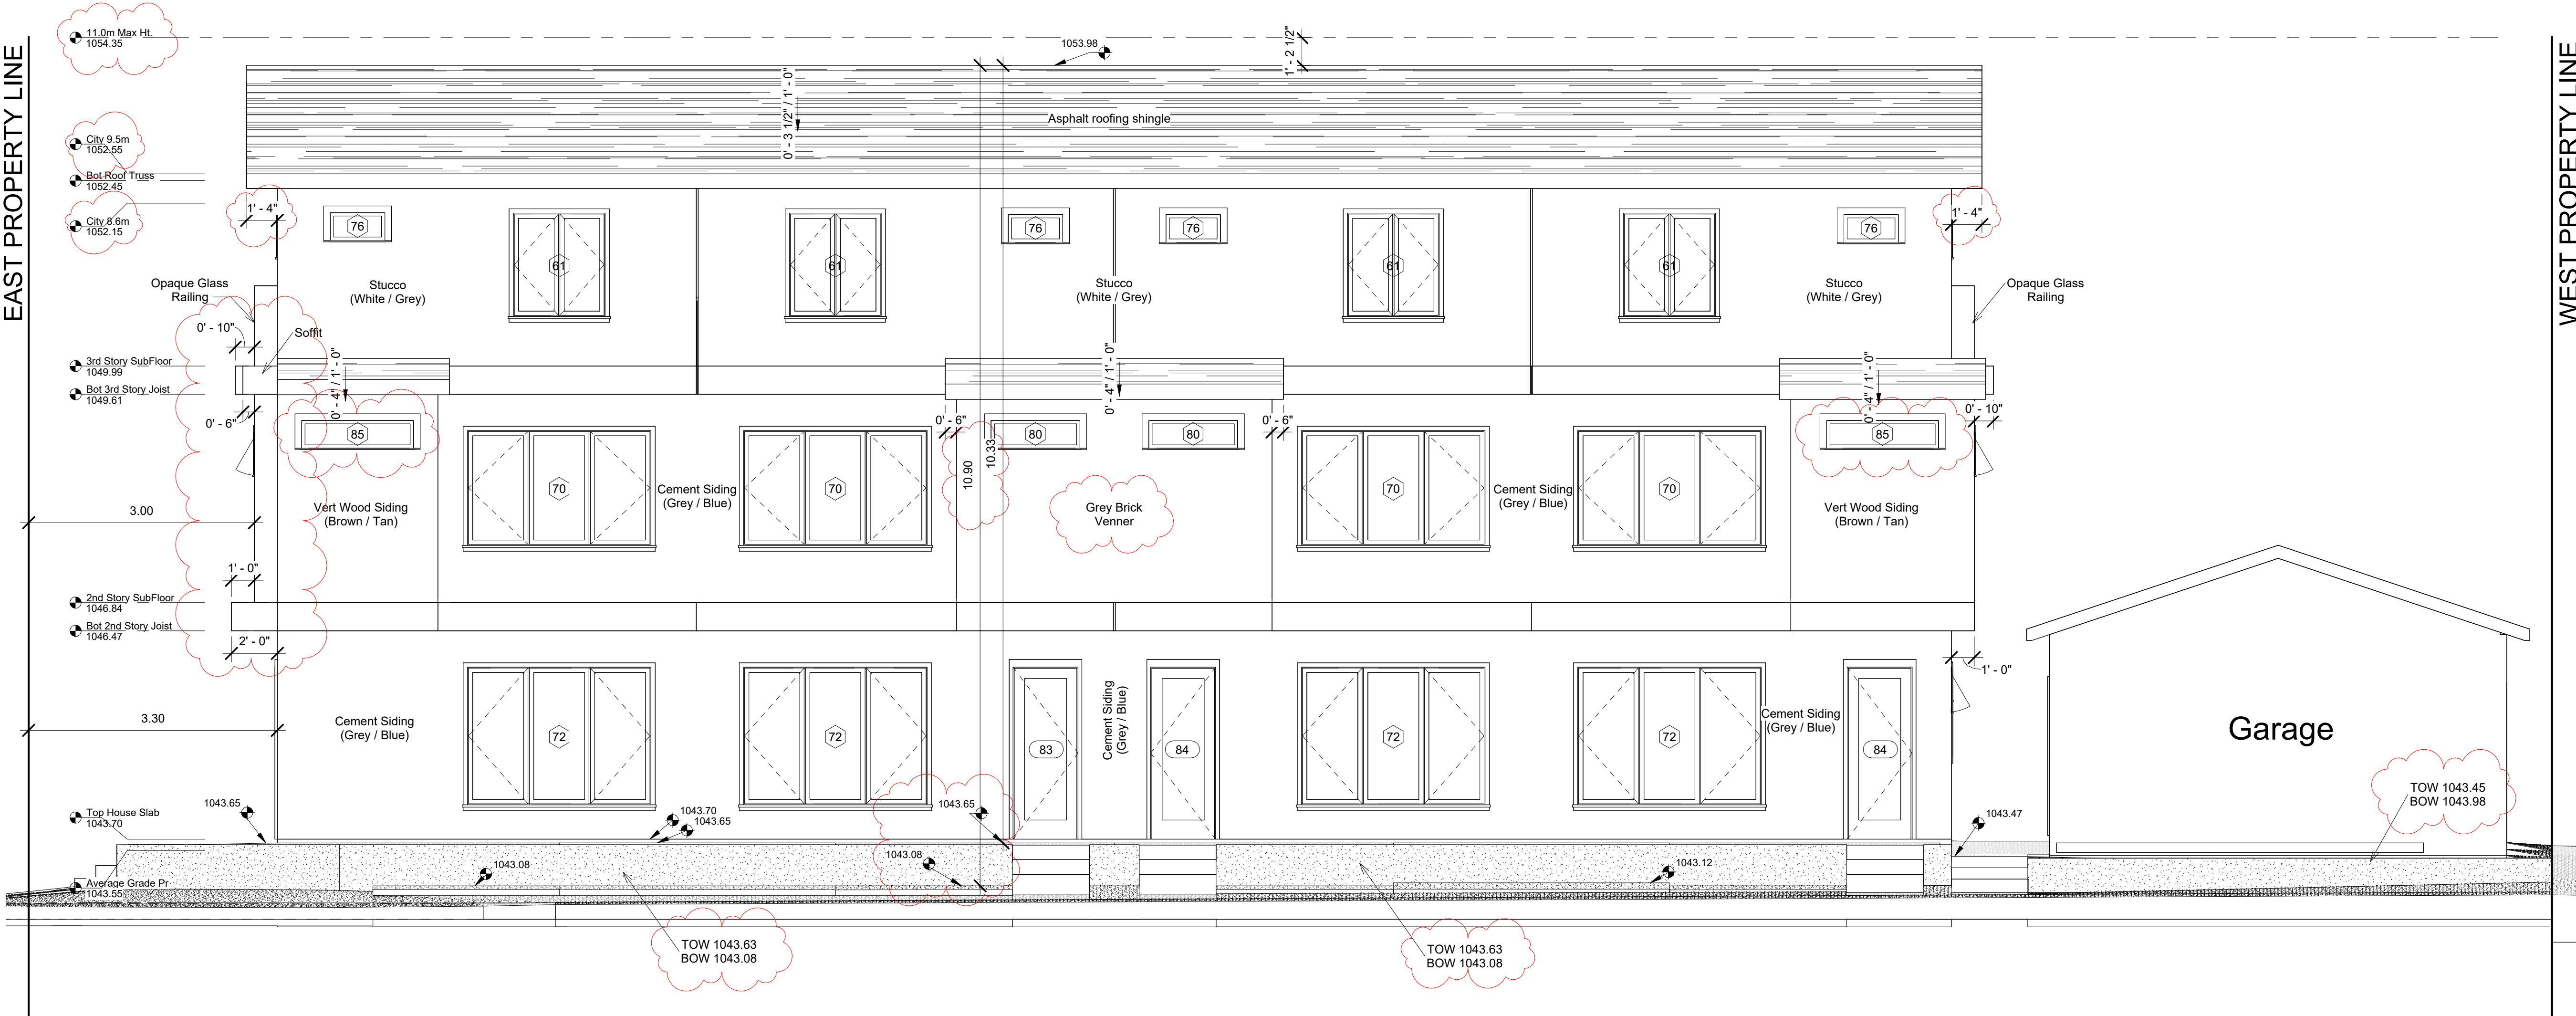

① North
1/4" = 1'-0"



Consultant
Address
Address
Phone
Fax
e-mail

Consultant
Address
Address
Phone
Fax
e-mail

Consultant
Address
Address
Phone
Fax
e-mail

Consultant
Address
Address
Phone
Fax
e-mail

Consultant
Address
Address
Phone
Fax
e-mail

[illegible]

ALLIED BUILDS
MAPLERIDGE 244
ELEV S

Project number	DP2026-00752
Date	April 27 2026
Drawn by	ADD
Checked by	TD

A5-2

Scale	1/4" = 1'-0"
-------	--------------



2026-04-25 8:49:28 PM



Consultant	
Address	
Address	
Phone	
Fax	
e-mail	

Consultant	
Address	
Address	
Phone	
Fax	
e-mail	

Consultant	
Address	
Address	
Phone	
Fax	
e-mail	

Consultant	
Address	
Address	
Phone	
Fax	
e-mail	

Consultant	
Address	
Address	
Phone	
Fax	
e-mail	

ALLIED BUILDS
MAPLERIDGE 244
ELEV E

Project number	DP2026-00752
Date	April 27 2026
Drawn by	ADD
Checked by	TD

Scale	$3/8" = 1'-0"$
-------	----------------

