



Landscaping: 2464.4 SqFt Total
65 % Soft
Grass: 1606 SqFt
Mulch: 160 SqFt
Gravel: 74 SqFt
Concrete: 645 SqFt

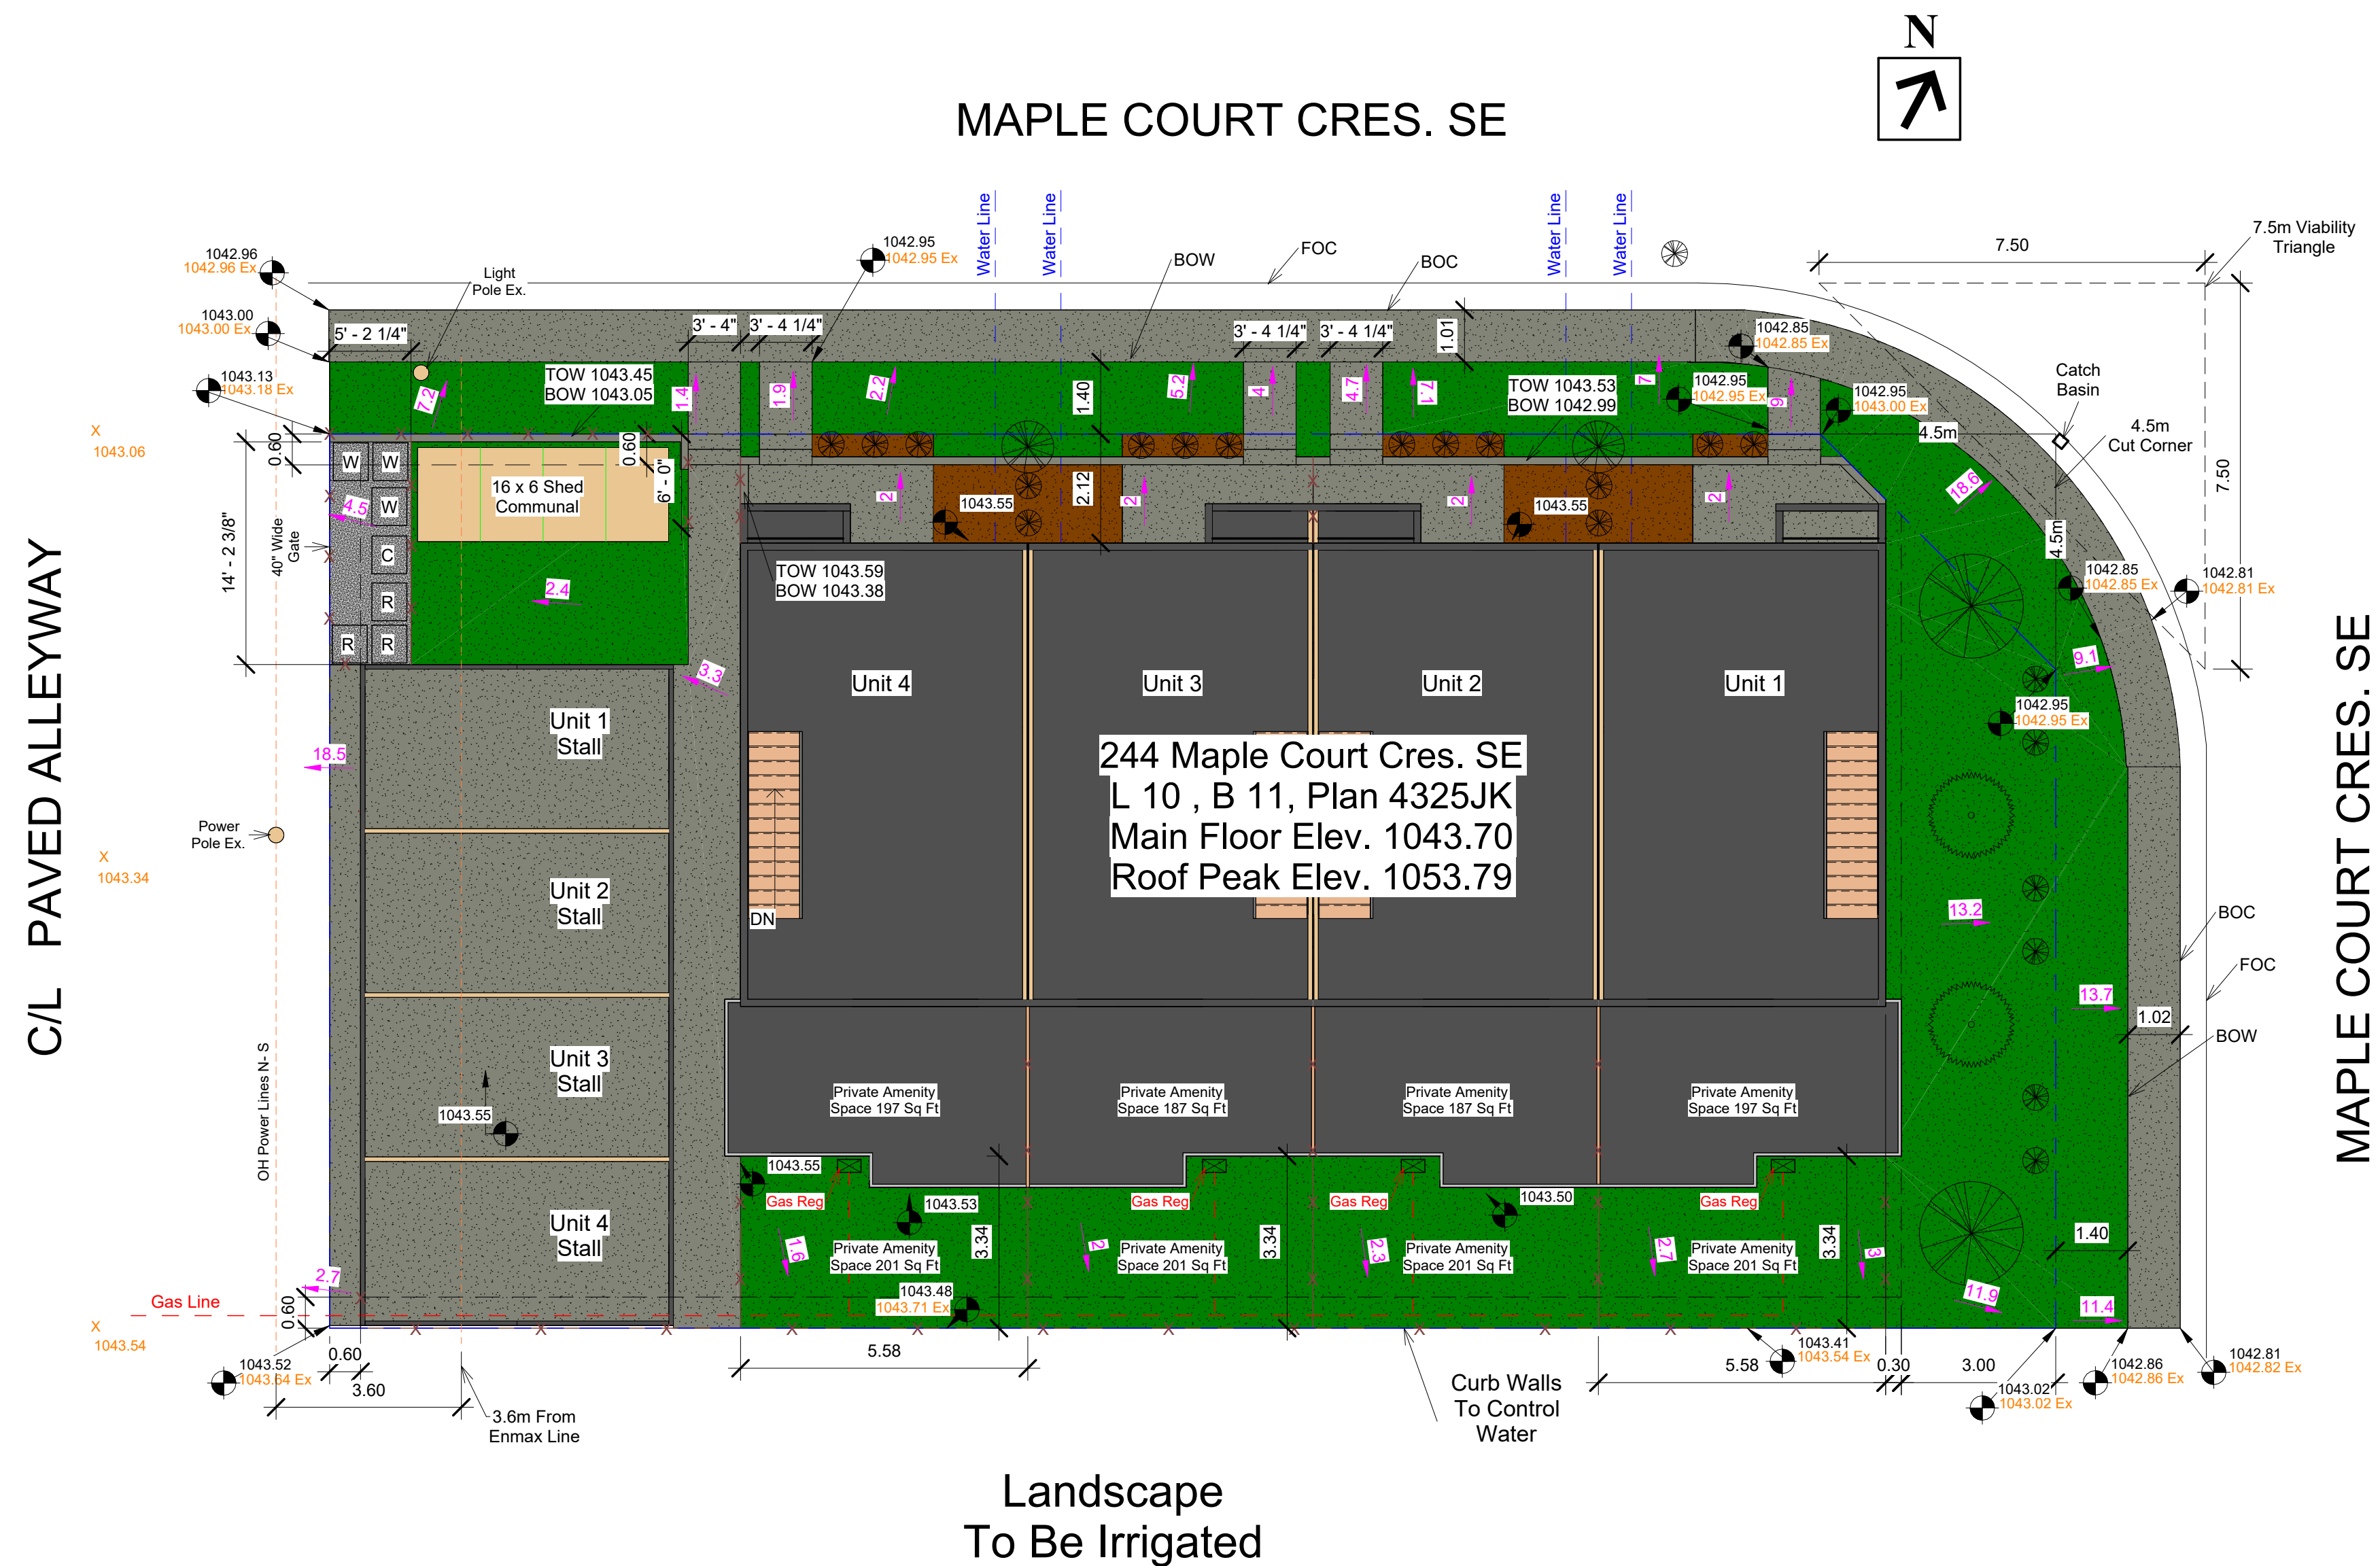

1 Site Plan
1 : 100

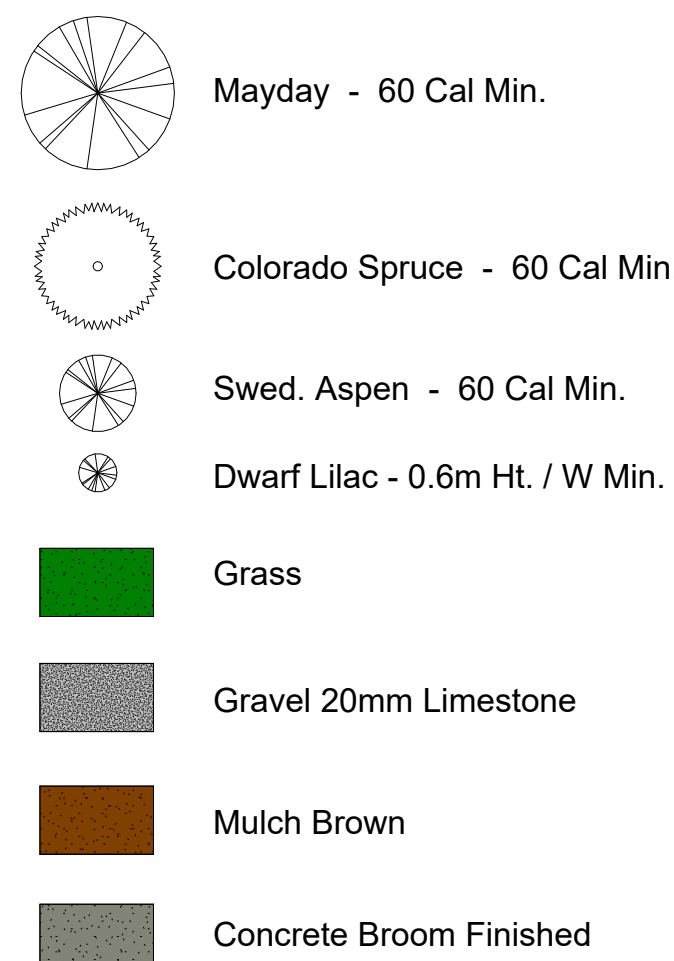

www.autodesk.com/revit

Consultant
Address
Address
Phone
Fax
e-mail

Consultant
Address
Address
Phone
Fax
e-mail

Consultant
Address
Address
Phone
Fax
e-mail

Consultant
Address
Address
Phone
Fax
e-mail

Consultant
Address
Address
Phone
Fax
e-mail

[illegible]


ALLIED BUILDS
MAPLERIDGE ROW
Site Plan

Project number	DP2026-_____
Date	Feb 9 2026
Drawn by	AD
Checked by	TD

C1

Scale	1 : 100
-------	---------

2026-02-09 11:52:51 AM

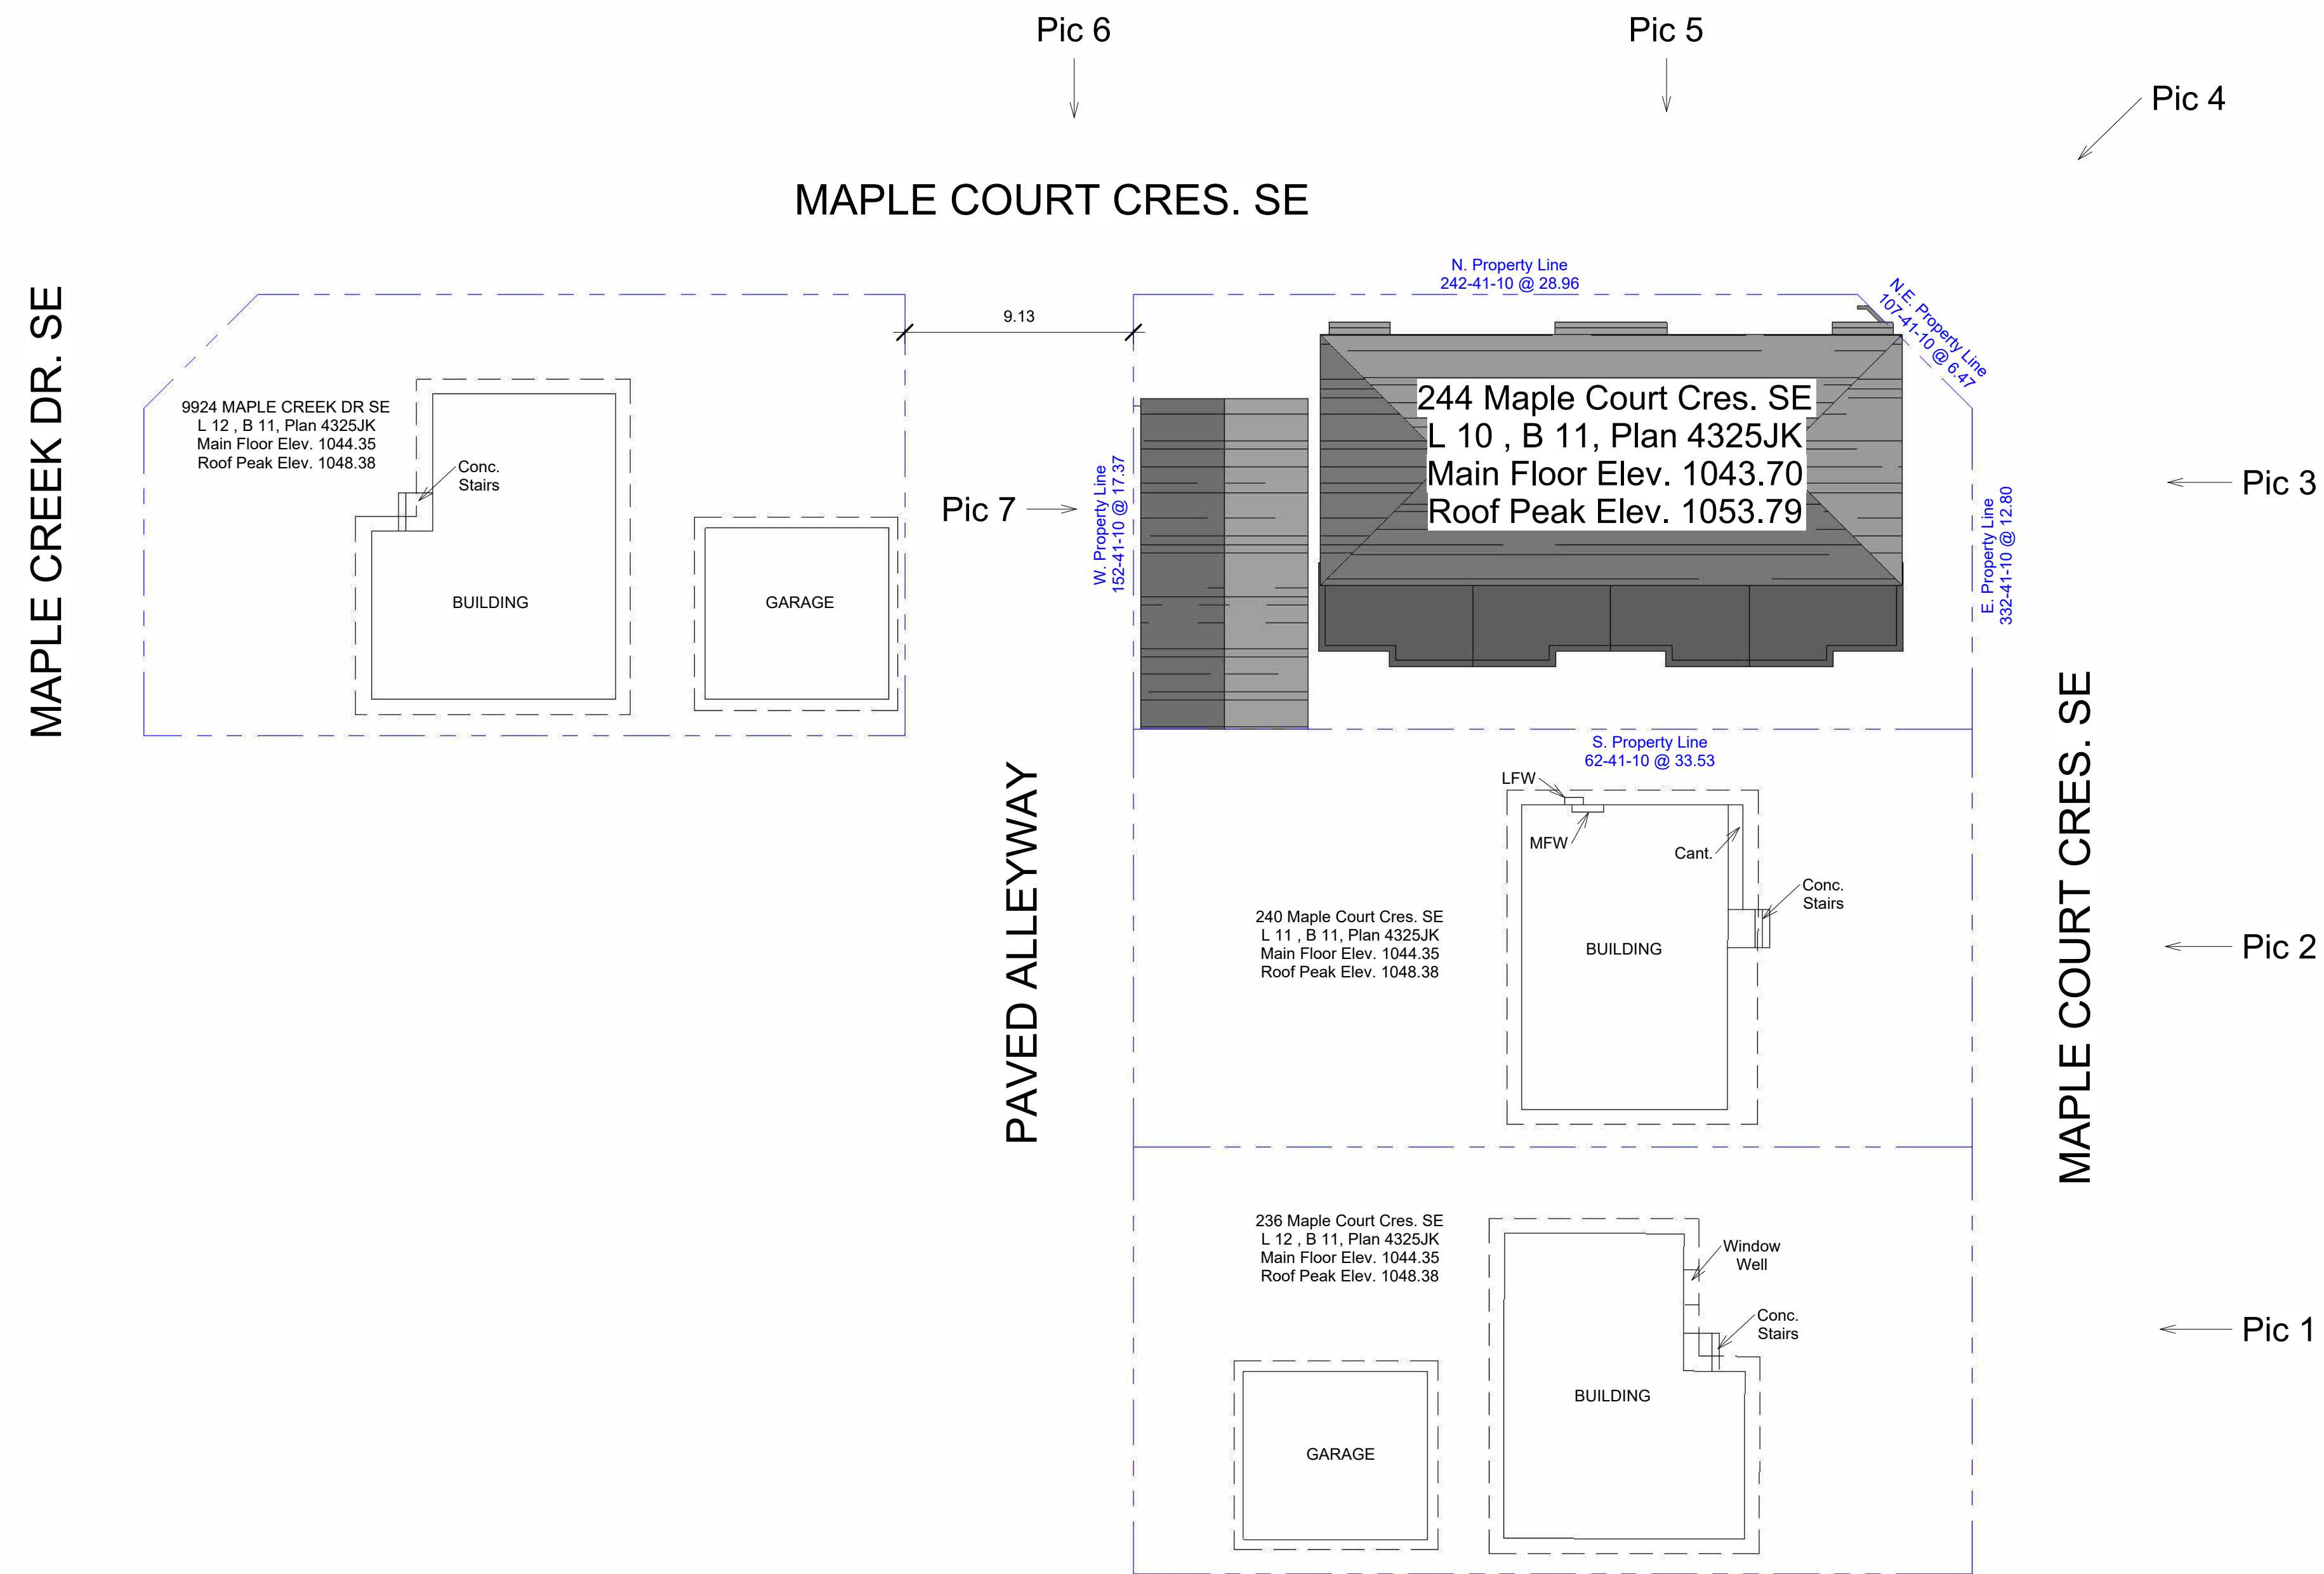

1 Block Plan
1/16" = 1'-0"



Pic 1

Pic 2

Pic 3

Pic 4

Pic 5

Pic 6

Pic 7



www.autodesk.com/revit

Consultant
Address
Address
Phone
Fax
e-mail

Consultant
Address
Address
Phone
Fax
e-mail

Consultant
Address
Address
Phone
Fax
e-mail

Consultant
Address
Address
Phone
Fax
e-mail

Consultant
Address
Address
Phone
Fax
e-mail

[illegible]

ALLIED BUILDS MAPLERIDGE ROW
Block Plan

Project number	DP2026-_____
Date	Feb 9 2026
Drawn by	Author
Checked by	Checker


C1-2

Scale	1/16" = 1'-0"
-------	---------------



Consultant
Address
Address
Phone
Fax
e-mail


ALLIED BUILDS MAPLERIDGE ROW ELEV N	
Project number	DP2026-
Date	Feb 9 2026
Drawn by	Author
Checked by	Checker
A5-1	
Scale	1/4" = 1'-0"

 

Consultant
Address
Address
Phone
Fax
e-mail

[illegible]

Scale	1/4" = 1'-0"
-------	--------------

 




Consultant
Address
Address
Phone
Fax
e-mail

[illegible]

Project number	DP2026-_____
Date	Feb 9 2026
Drawn by	Author
Checked by	Checker

Scale $3/8" = 1'-0"$

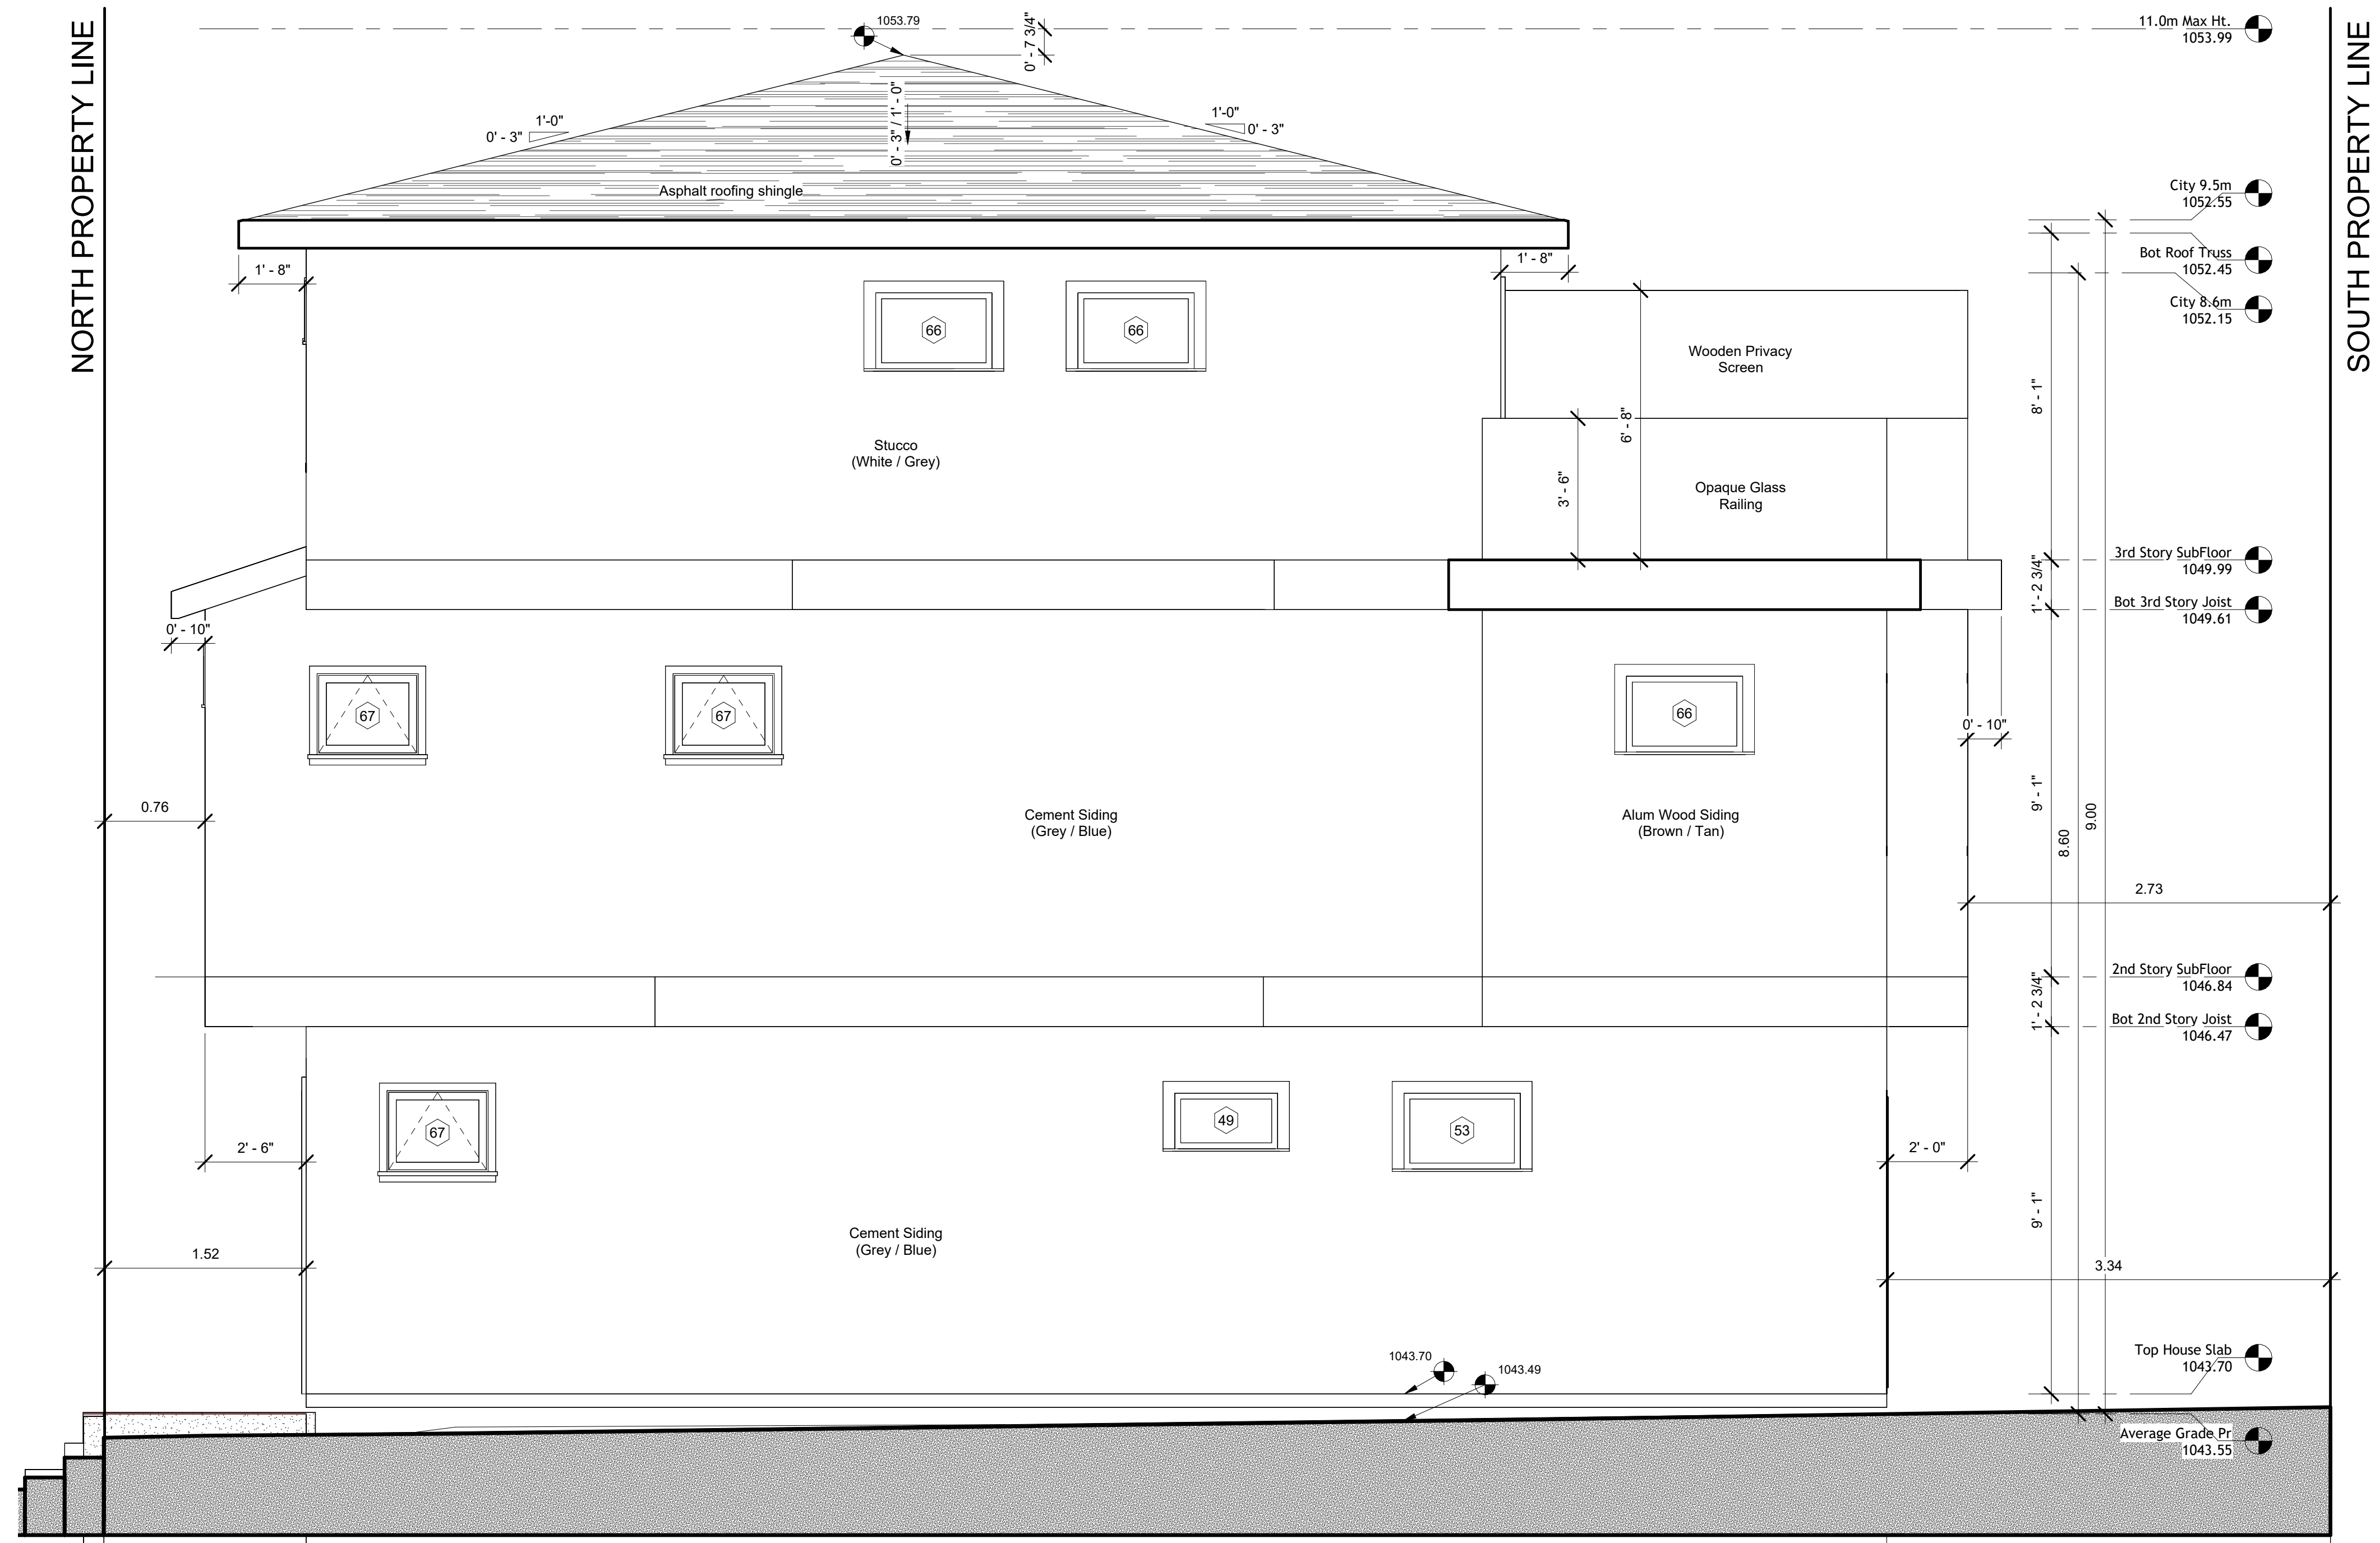

1 West
3/8" = 1'-0"

2026-02-09 11:56:41 AM




Consultant
Address
Address
Phone
Fax
e-mail

[illegible]

Project number	DP2026-_____
Date	Feb 9 2026
Drawn by	Author
Checked by	Checker

Scale $3/8" = 1'-0"$

 



Consultant
Address
Address
Phone
Fax
e-mail

[illegible]

Project number	DP2026-_____
Date	Feb 9 2026
Drawn by	Author
Checked by	Checker

Scale $1/4" = 1'-0"$

